

DO NOT SCALE - IF IN DOUBT, ASK

ORIGINAL SIZE A1

ROADMARKINGS LEGEND

	REMOVE LINE MARKING
	EDGE LINE
	CENTRE LINE
	CONTINUITY LINE
	AUDIO TACTILE PROFILE
	NO STOPPING LINE
	GIVE WAY LIMIT LINE
	STOP LIMIT LINE
	CYCLEWAY
	PHYSICAL SEPARATOR'S
	GIVE WAY
	PEDESTRIAN MARKING
	CYCLE MARKING
	SHARROW MARKING
	PLANTER BOX
	BOUNDARIES

NOTE: ALL ROADMARKING TO COMPLY WITH THE NZTA "MANUAL OF TRAFFIC SIGNS AND MARKINGS - PART 2".




ROADMARKING AND SIGNAGE NOTES

- ALL SIGNS WORK TO COMPLY WITH THE NZTA "MANUAL OF TRAFFIC SIGNS AND MARKINGS - PART 1".
- ALL ROADMARKING TO COMPLY WITH THE NZTA "MANUAL OF TRAFFIC SIGNS AND MARKINGS - PART 2".
- ALL SIGN INSTALLATION TO COMPLY WITH WELLINGTON CITY COUNCIL ENGINEERING CODE OF PRACTICE AND NZTA P24.
- EXACT LOCATION OF SIGNS TO BE CONFIRMED ON SITE WITH 'CLIENTS' ENGINEER REPRESENTATIVE.

"MANUAL OF TRAFFIC SIGNS AND MARKINGS - PART 2"

LINE MARKING ANNOTATION LEGEND:

W = WHITE	G = GREEN	Y = YELLOW	C = CONTINUOUS	I = INTERMITTENT	B = BAR
LINE WIDTH (mm)			LENGTH OF GAP (m)		
LENGTH OF LINE (m)			R = REFLECTORISED		

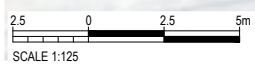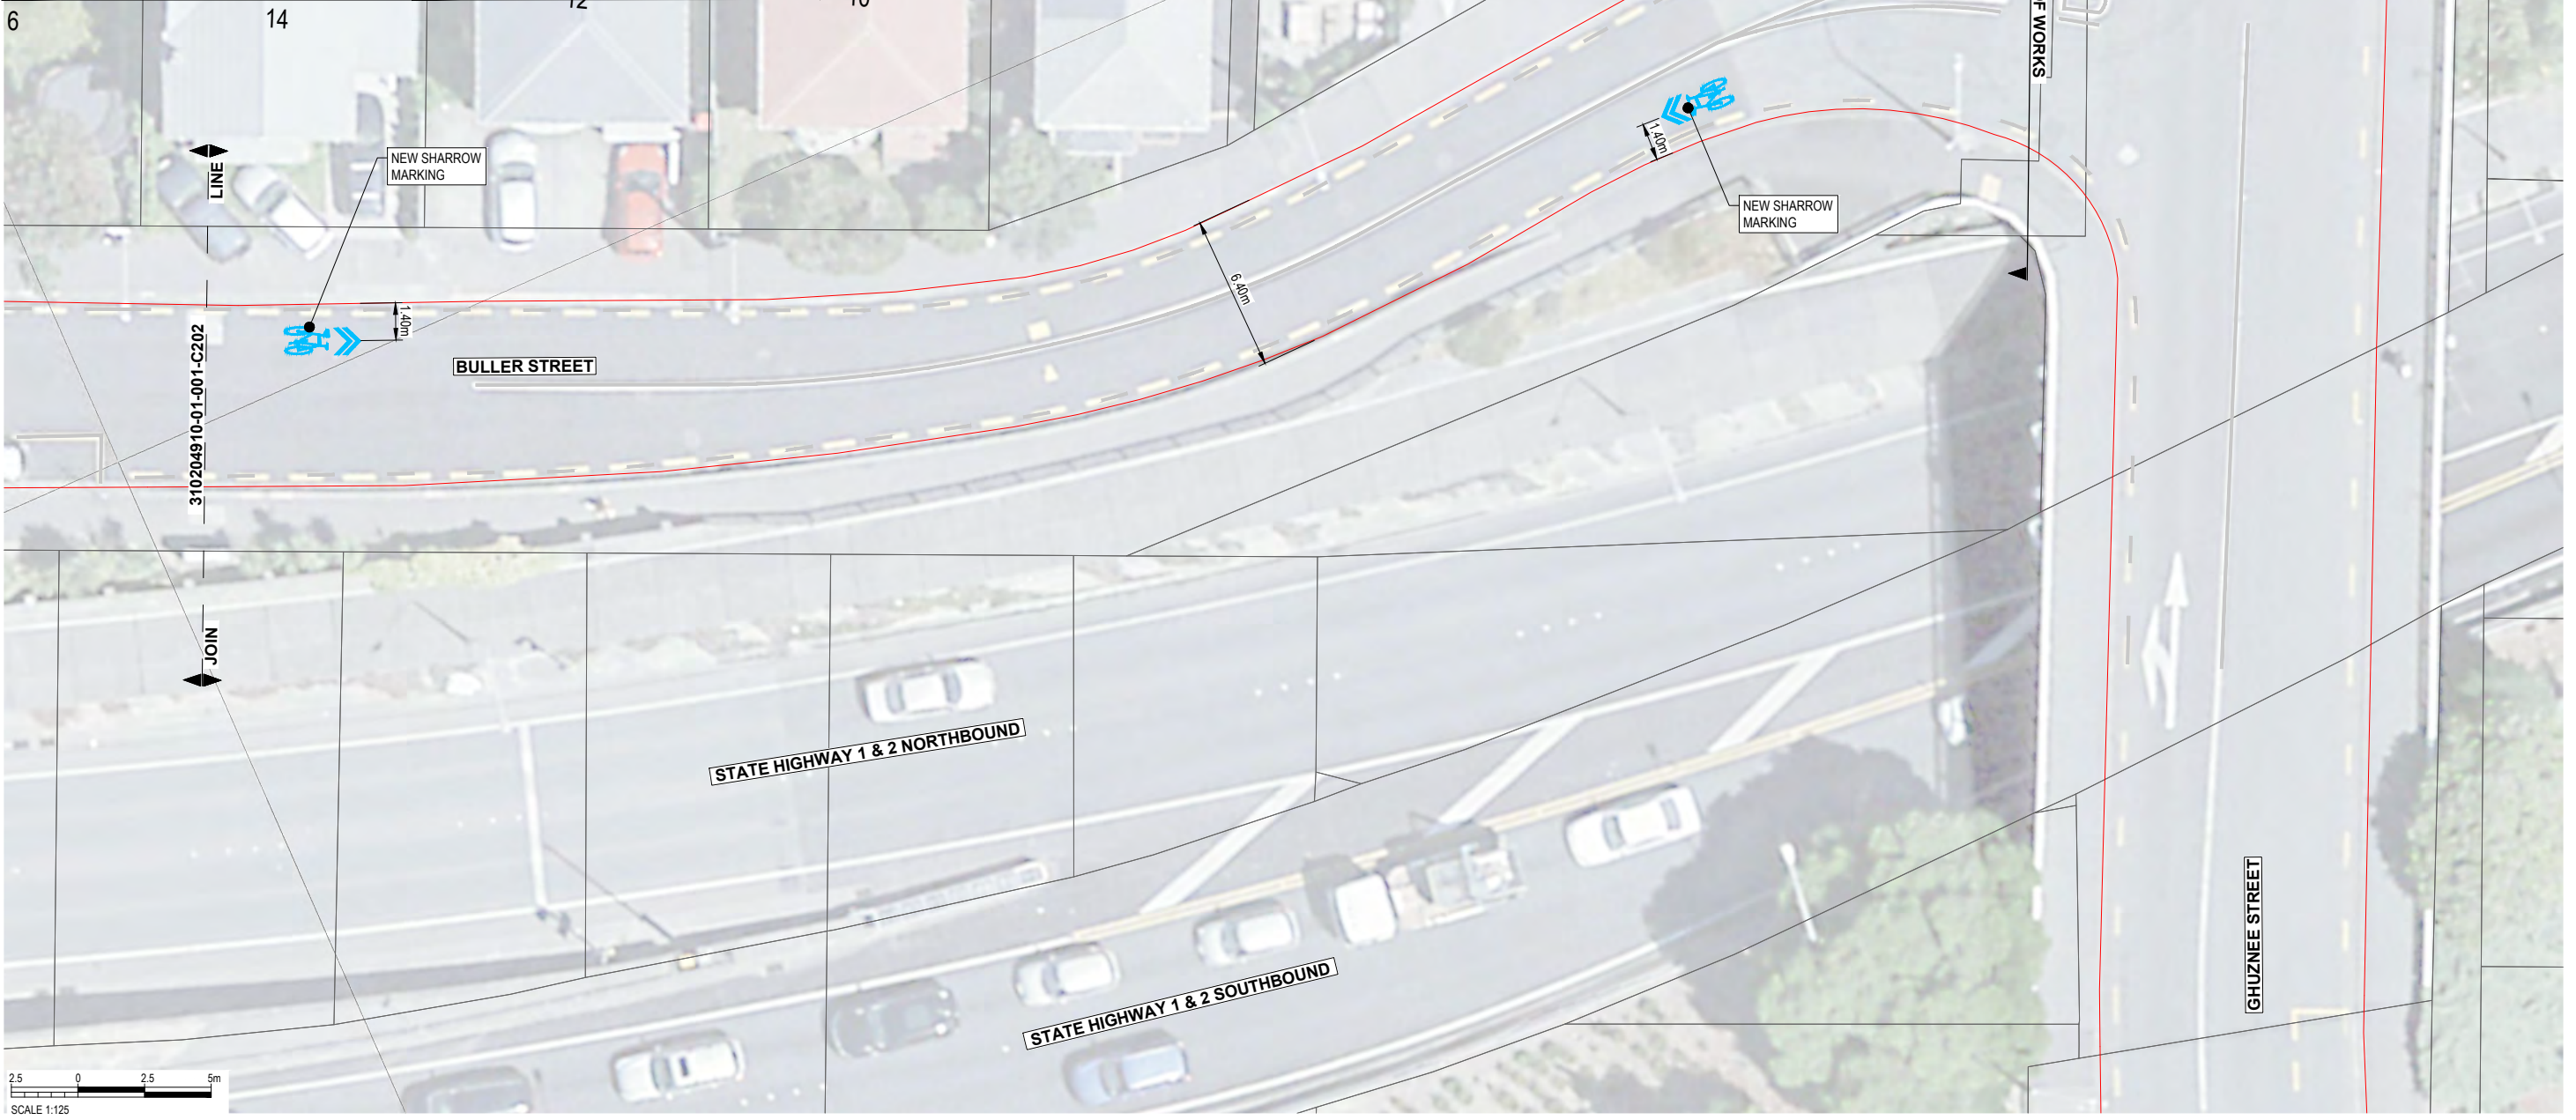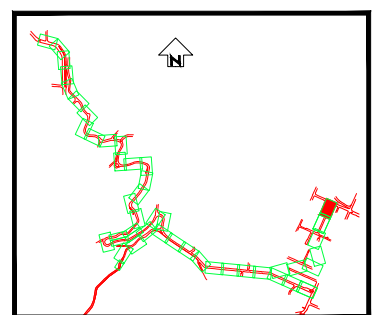

REV	DESCRIPTION	DRN	CHK	APP	DATE
2	FOR CONSTRUCTION - MINOR AMENDMENTS	G.D.	M.H.	G.C.	24.01.23
1	FOR CONSTRUCTION	G.D.	S.T.	G.C.	23.12.22
A	FOR REVIEW	G.D.	G.C.		

SURVEYED		
DESIGNED	G. CORIN	
DRAWN	G. DOBSON	8.08.22
CAD REVIEW	Matt Hopkins	21.03.23
DESIGN CHECK	Matt Hopkins	21.03.23
DESIGN REVIEW	Graeme Corin	21.03.23
APPROVED	Graeme Corin	21.03.23



Absolutely Positively Wellington City Council
Me Heke Ki Pōneke

ARO VALLEY TRANSITIONAL CYCLEWAY WELLINGTON



GHUZNEE STREET - CHAYTOR STREET

ROAD MARKING LAYOUT PLAN - SHEET 1 OF 44

Status Stamp	FOR CONSTRUCTION
Date Stamp	27.03.23
Scales	1:125@A1 / 1:250@A3
Drawing No.	310204910-01-001-C201
Rev.	2

DO NOT SCALE - IF IN DOUBT, ASK

ORIGINAL SIZE A1

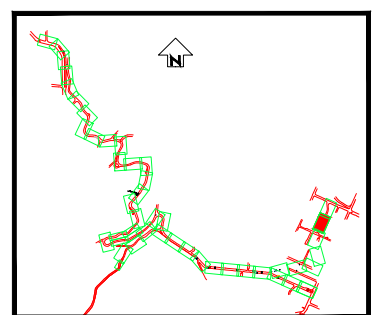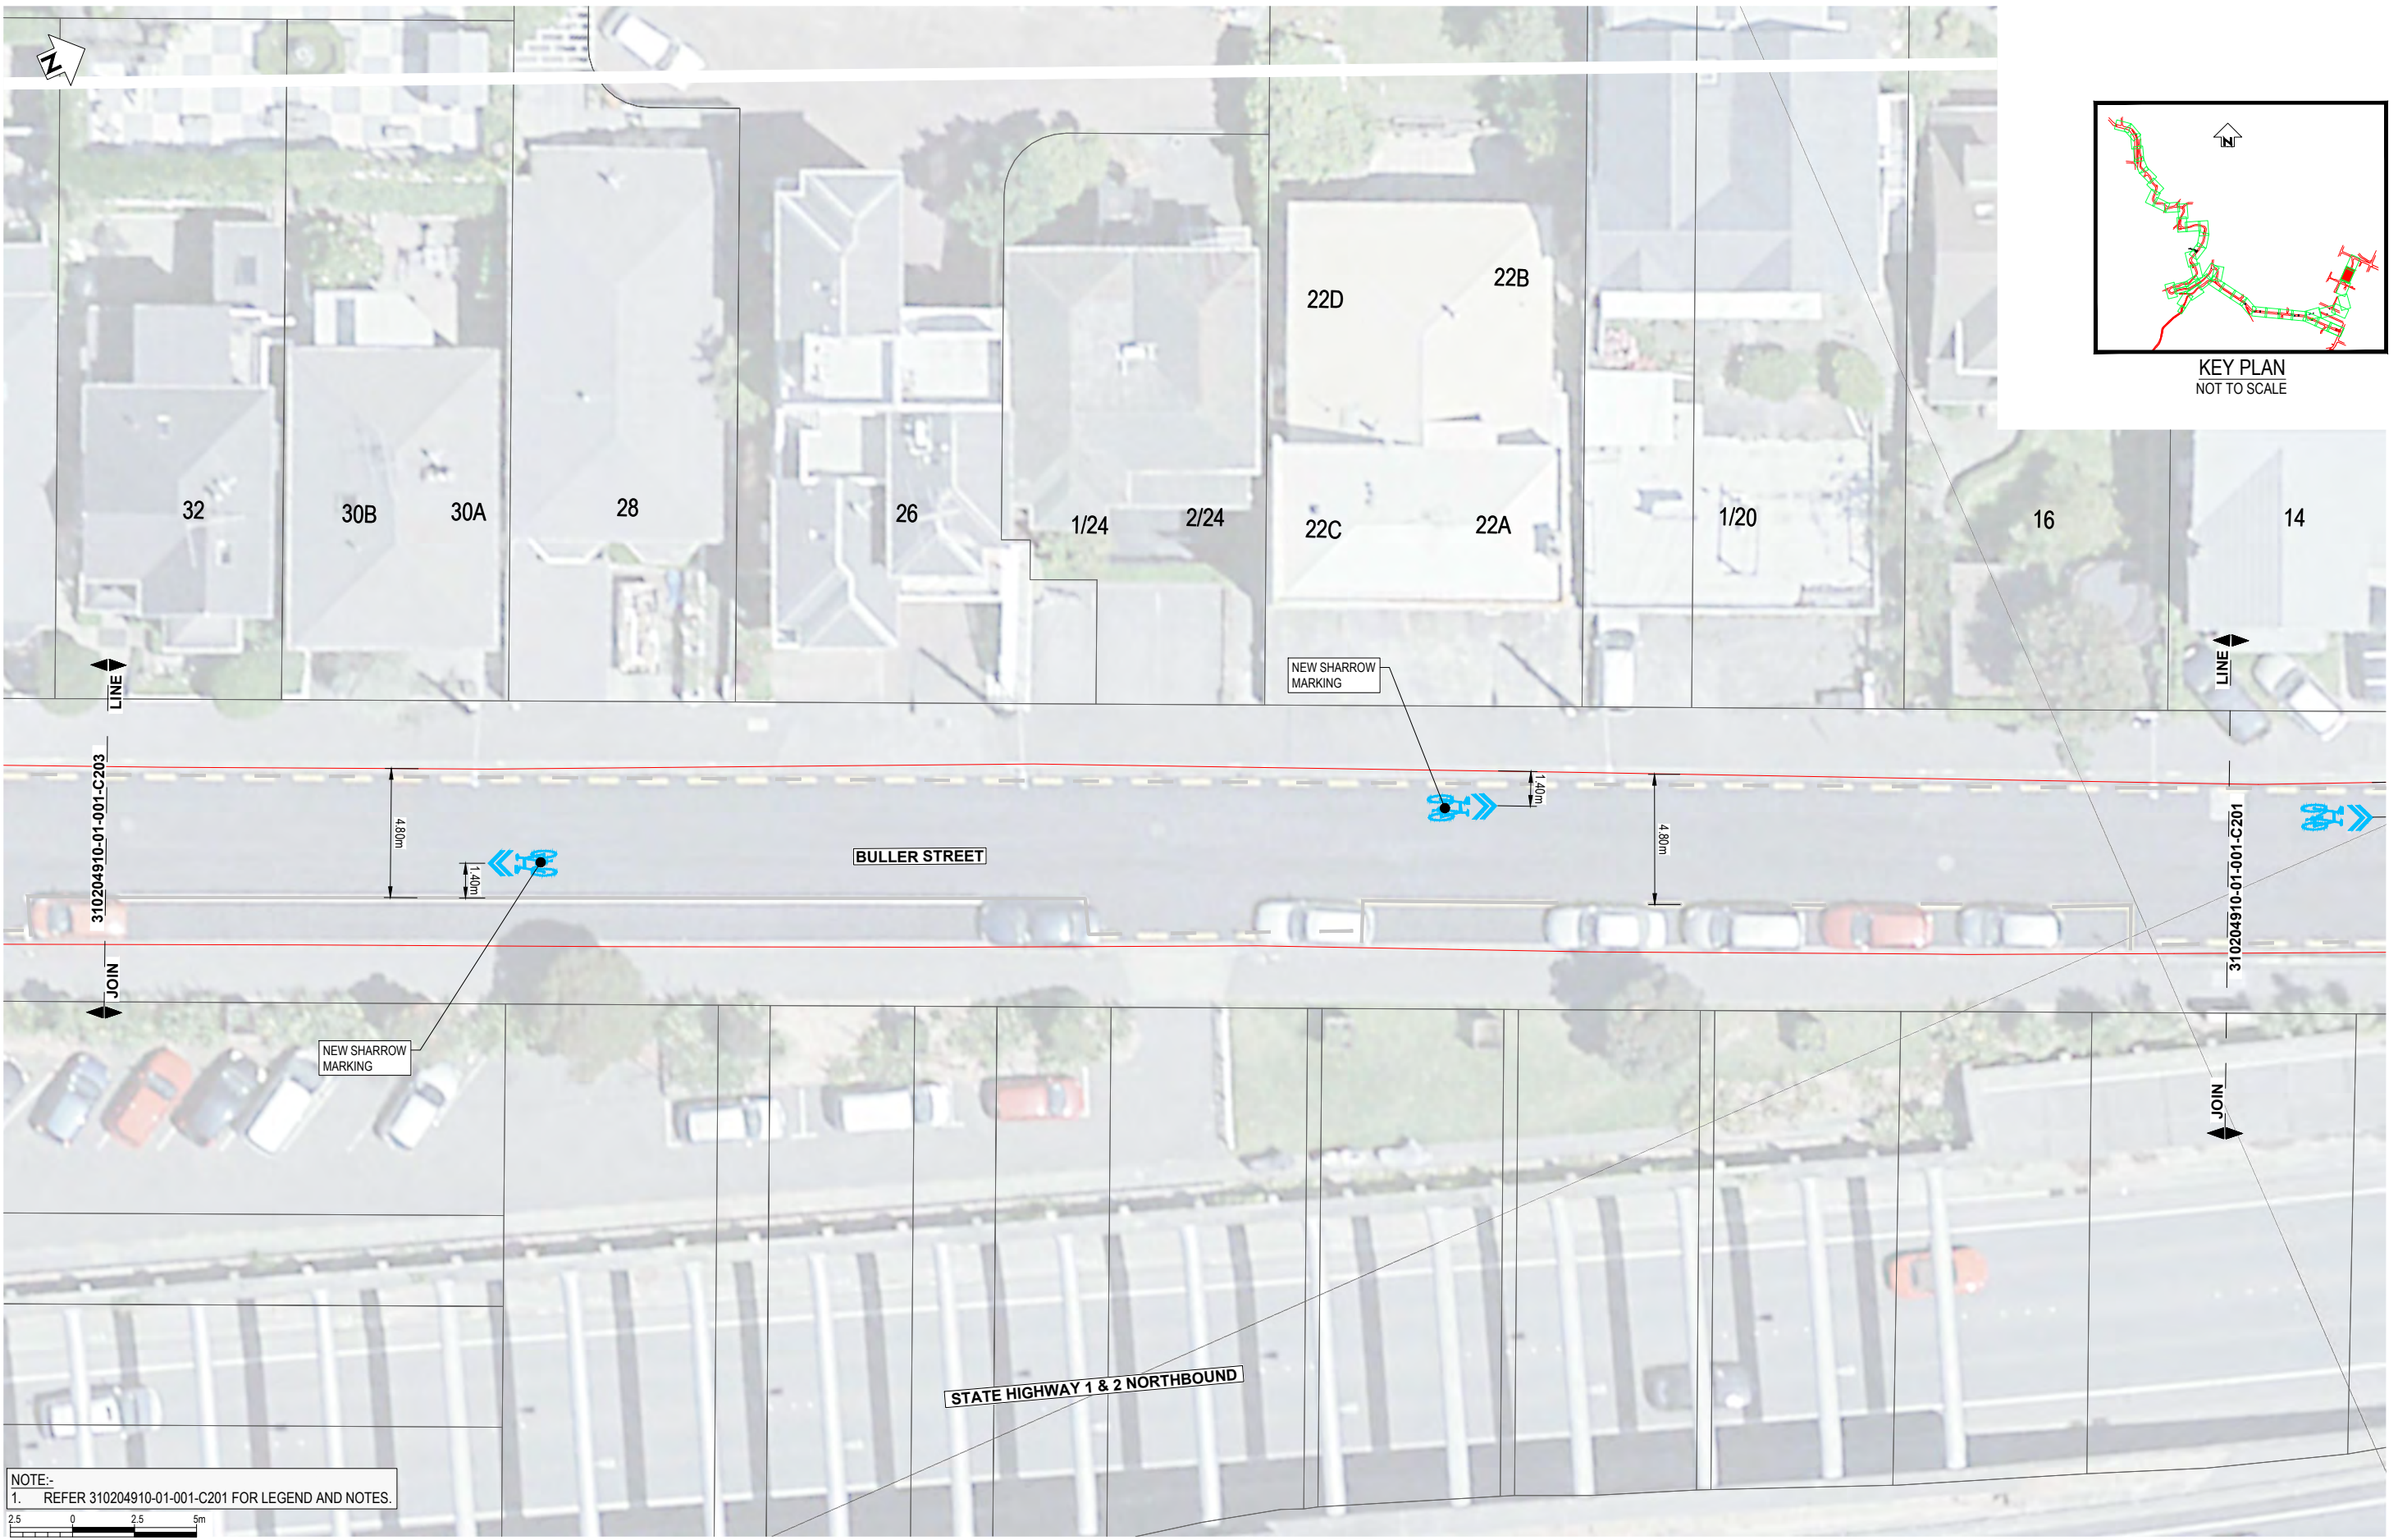

KEY PLAN
NOT TO SCALE

NOTE:-
1. REFER 310204910-01-001-C201 FOR LEGEND AND NOTES.



SCALE 1:125

REV	DESCRIPTION	DRN	CHK	APP	DATE
2	FOR CONSTRUCTION - MINOR AMENDMENTS	G.D.	M.H.	G.C.	24.01.23
1	FOR CONSTRUCTION	G.D.	S.T.	G.C.	23.12.22
A	FOR REVIEW	G.D.	G.C.		

SURVEYED		
DESIGNED	G. CORIN	
DRAWN	G. DOBSON	8.08.22
CAD REVIEW	Matt Hopkins	21.03.23
DESIGN CHECK	Matt Hopkins	21.03.23
DESIGN REVIEW	Graeme Corin	21.03.23
APPROVED	Graeme Corin	21.03.23
PROF REGISTRATION:		



ARO VALLEY TRANSITIONAL CYCLEWAY
WELLINGTON


GHUZNEE STREET - CHAYTOR STREET
ROAD MARKING LAYOUT PLAN - SHEET 2 OF 44

Status Stamp	FOR CONSTRUCTION
Date Stamp	27.03.23
Scales	1:125@A1 / 1:250@A3
Drawing No.	310204910-01-001-C202
Rev.	2

DO NOT SCALE - IF IN DOUBT, ASK

200 mm
150
100
90
80
70
60
50
40
30
20
10
0

ORIGINAL SIZE A1

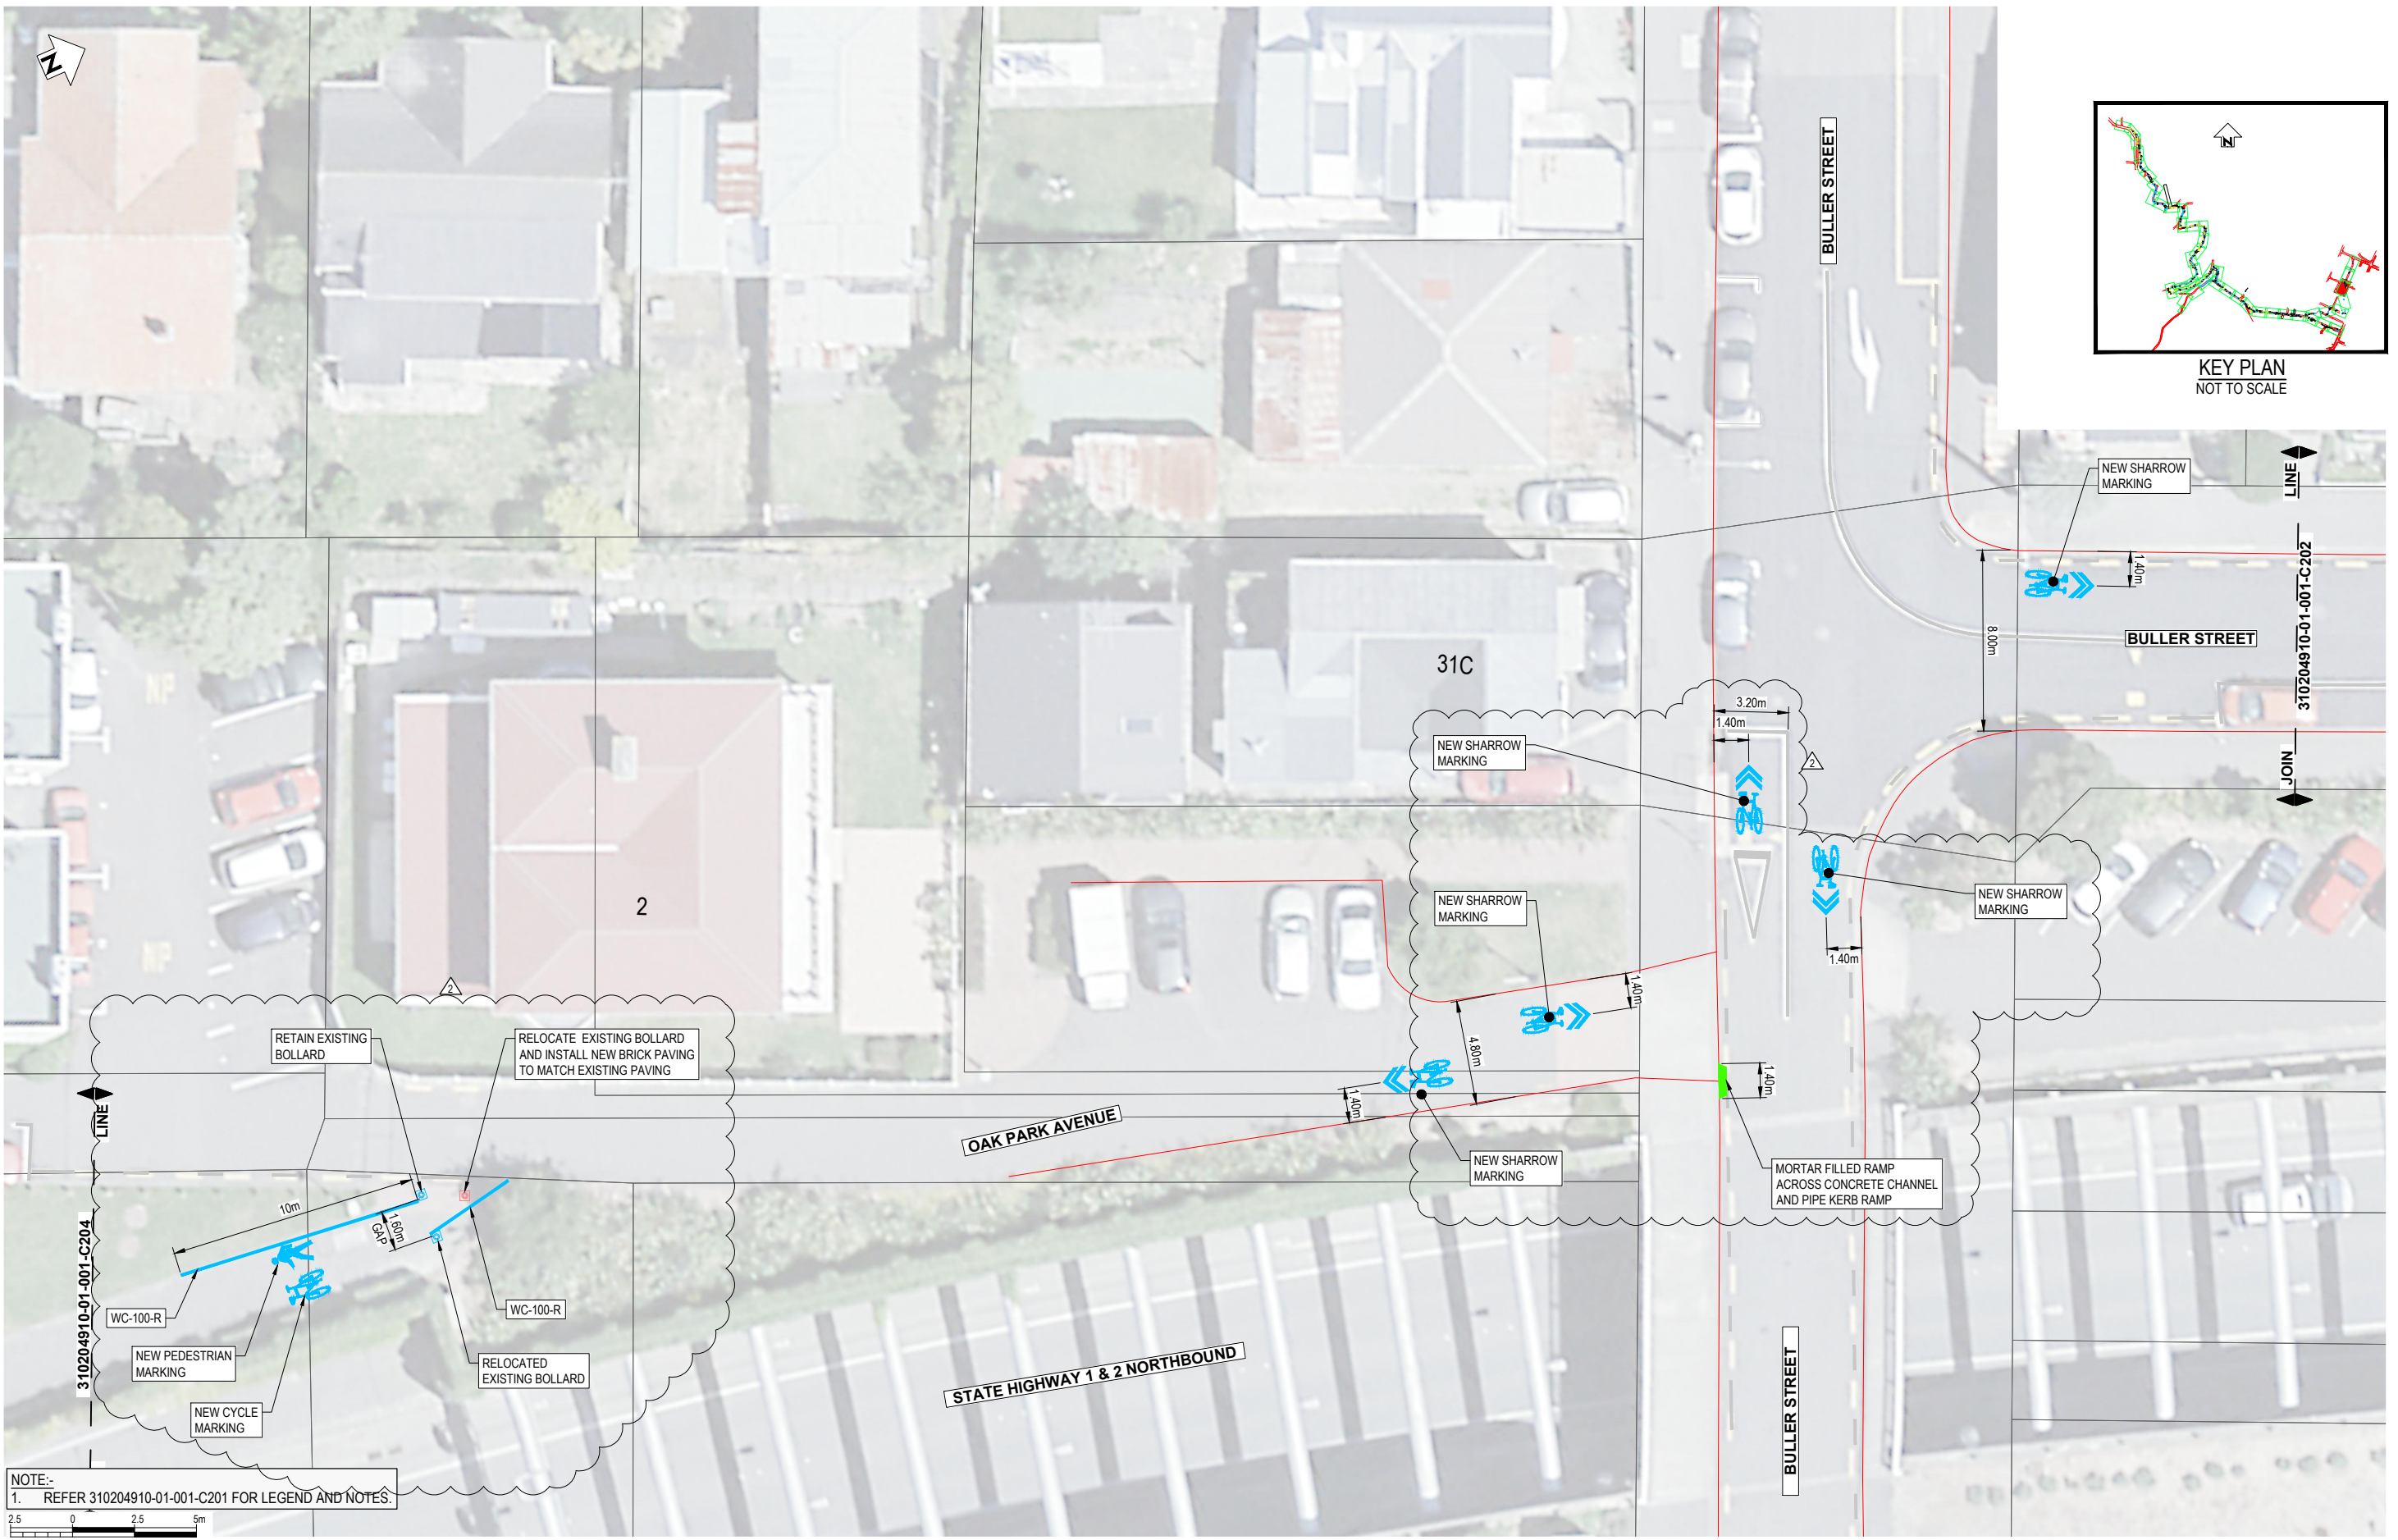

NOTE:-
1. REFER 310204910-01-001-C201 FOR LEGEND AND NOTES.

SCALE 1:125

REV	FOR REVIEW	REVISIONS	DRN	CHK	APP	DATE
3	FOR CONSTRUCTION - MINOR AMENDMENTS		G.D.	M.H.	G.C.	21.03.23
2	FOR CONSTRUCTION - MINOR AMENDMENTS		G.D.	M.H.	G.C.	24.01.23
1	FOR CONSTRUCTION		G.D.	S.T.	G.C.	23.12.22
A	FOR REVIEW		G.D.	G.C.		

SURVEYED	
DESIGNED	G. CORIN
DRAWN	G. DOBSON 8.08.22
CAD REVIEW	Matt Hopkins 21.03.23
DESIGN CHECK	Matt Hopkins 21.03.23
DESIGN REVIEW	Graeme Corin 21.03.23
APPROVED	Graeme Corin 21.03.23
PROF REGISTRATION:	



Absolutely Positively
Wellington City Council
Me Heke Ki Pōneke

ARO VALLEY TRANSITIONAL CYCLEWAY
WELLINGTON

GHUZNEE STREET - CHAYTOR STREET
ROAD MARKING LAYOUT PLAN - SHEET 3 OF 44

Status Stamp	FOR CONSTRUCTION
Date Stamp	27.03.23
Scales	1:125@A1 / 1:250@A3
Drawing No.	310204910-01-001-C203
Rev.	3

DO NOT SCALE - IF IN DOUBT, ASK

200 mm
150
100
90
80
70
60
50
40
30
20
10
0

ORIGINAL SIZE A1



KEY PLAN
NOT TO SCALE

NOTE:-
1. REFER 310204910-01-001-C201 FOR LEGEND AND NOTES.



SCALE 1:125

REV	DESCRIPTION	DRN	CHK	APP	DATE
3	FOR CONSTRUCTION - MINOR AMENDMENTS	G.D.	M.H.	G.C.	21.03.23
2	FOR CONSTRUCTION - MINOR AMENDMENTS	G.D.	S.T.	S.T.	24.01.23
1	FOR CONSTRUCTION	G.D.	S.T.	G.C.	23.12.22
A	FOR REVIEW	G.D.	G.C.		

SURVEYED		
DESIGNED	G. CORIN	8.08.22
DRAWN	G. DOBSON	21.03.23
CAD REVIEW	Matt Hopkins	21.03.23
DESIGN CHECK	Matt Hopkins	21.03.23
DESIGN REVIEW	Graeme Corin	21.03.23
APPROVED	Graeme Corin	21.03.23
PROF REGISTRATION:		



ARO VALLEY TRANSITIONAL CYCLEWAY
WELLINGTON


GHUZNEE STREET - CHAYTOR STREET
ROAD MARKING LAYOUT PLAN - SHEET 4 OF 44

Status Stamp	FOR CONSTRUCTION
Date Stamp	27.03.23
Scales	1:125@A1 / 1:250@A3
Drawing No.	310204910-01-001-C204
Rev.	3

DO NOT SCALE - IF IN DOUBT, ASK

200 mm
180
160
140
120
100
80
60
40
20
0

ORIGINAL SIZE A1

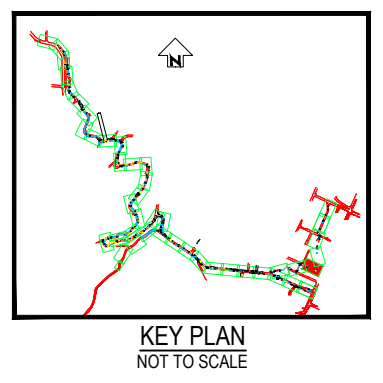

NOTE:-
1. REFER 310204910-01-001-C201 FOR LEGEND AND NOTES.



REV	FOR REVIEW	REVISIONS	DRN	CHK	APP	DATE
3	FOR CONSTRUCTION - MINOR AMENDMENTS		G.D.	M.H.	G.C.	21.03.23
2	FOR CONSTRUCTION - MINOR AMENDMENTS		G.D.	S.T.	S.T.	24.01.23
1	FOR CONSTRUCTION		G.D.	S.T.	G.C.	23.12.22
A	FOR REVIEW		G.D.	G.C.		

SURVEYED		
DESIGNED	G. CORIN	
DRAWN	G. DOBSON	8.08.22
CAD REVIEW	Matt Hopkins	21.03.23
DESIGN CHECK	Matt Hopkins	21.03.23
DESIGN REVIEW	Graeme Corin	21.03.23
APPROVED	Graeme Corin	21.03.23
PROF REGISTRATION:		





Client
Absolutely Positively Wellington City Council
Me Heke Ki Pōneke

ARO VALLEY TRANSITIONAL CYCLEWAY
WELLINGTON
GHUZNEE STREET - CHAYTOR STREET
ROAD MARKING LAYOUT PLAN - SHEET 5 OF 44

Status Stamp	FOR CONSTRUCTION
Date Stamp	27.03.23
Scales	1:125@A1 / 1:250@A3
Drawing No.	310204910-01-001-C205
Rev.	3

ORIGINAL SIZE A1

DO NOT SCALE - IF IN DOUBT, ASK

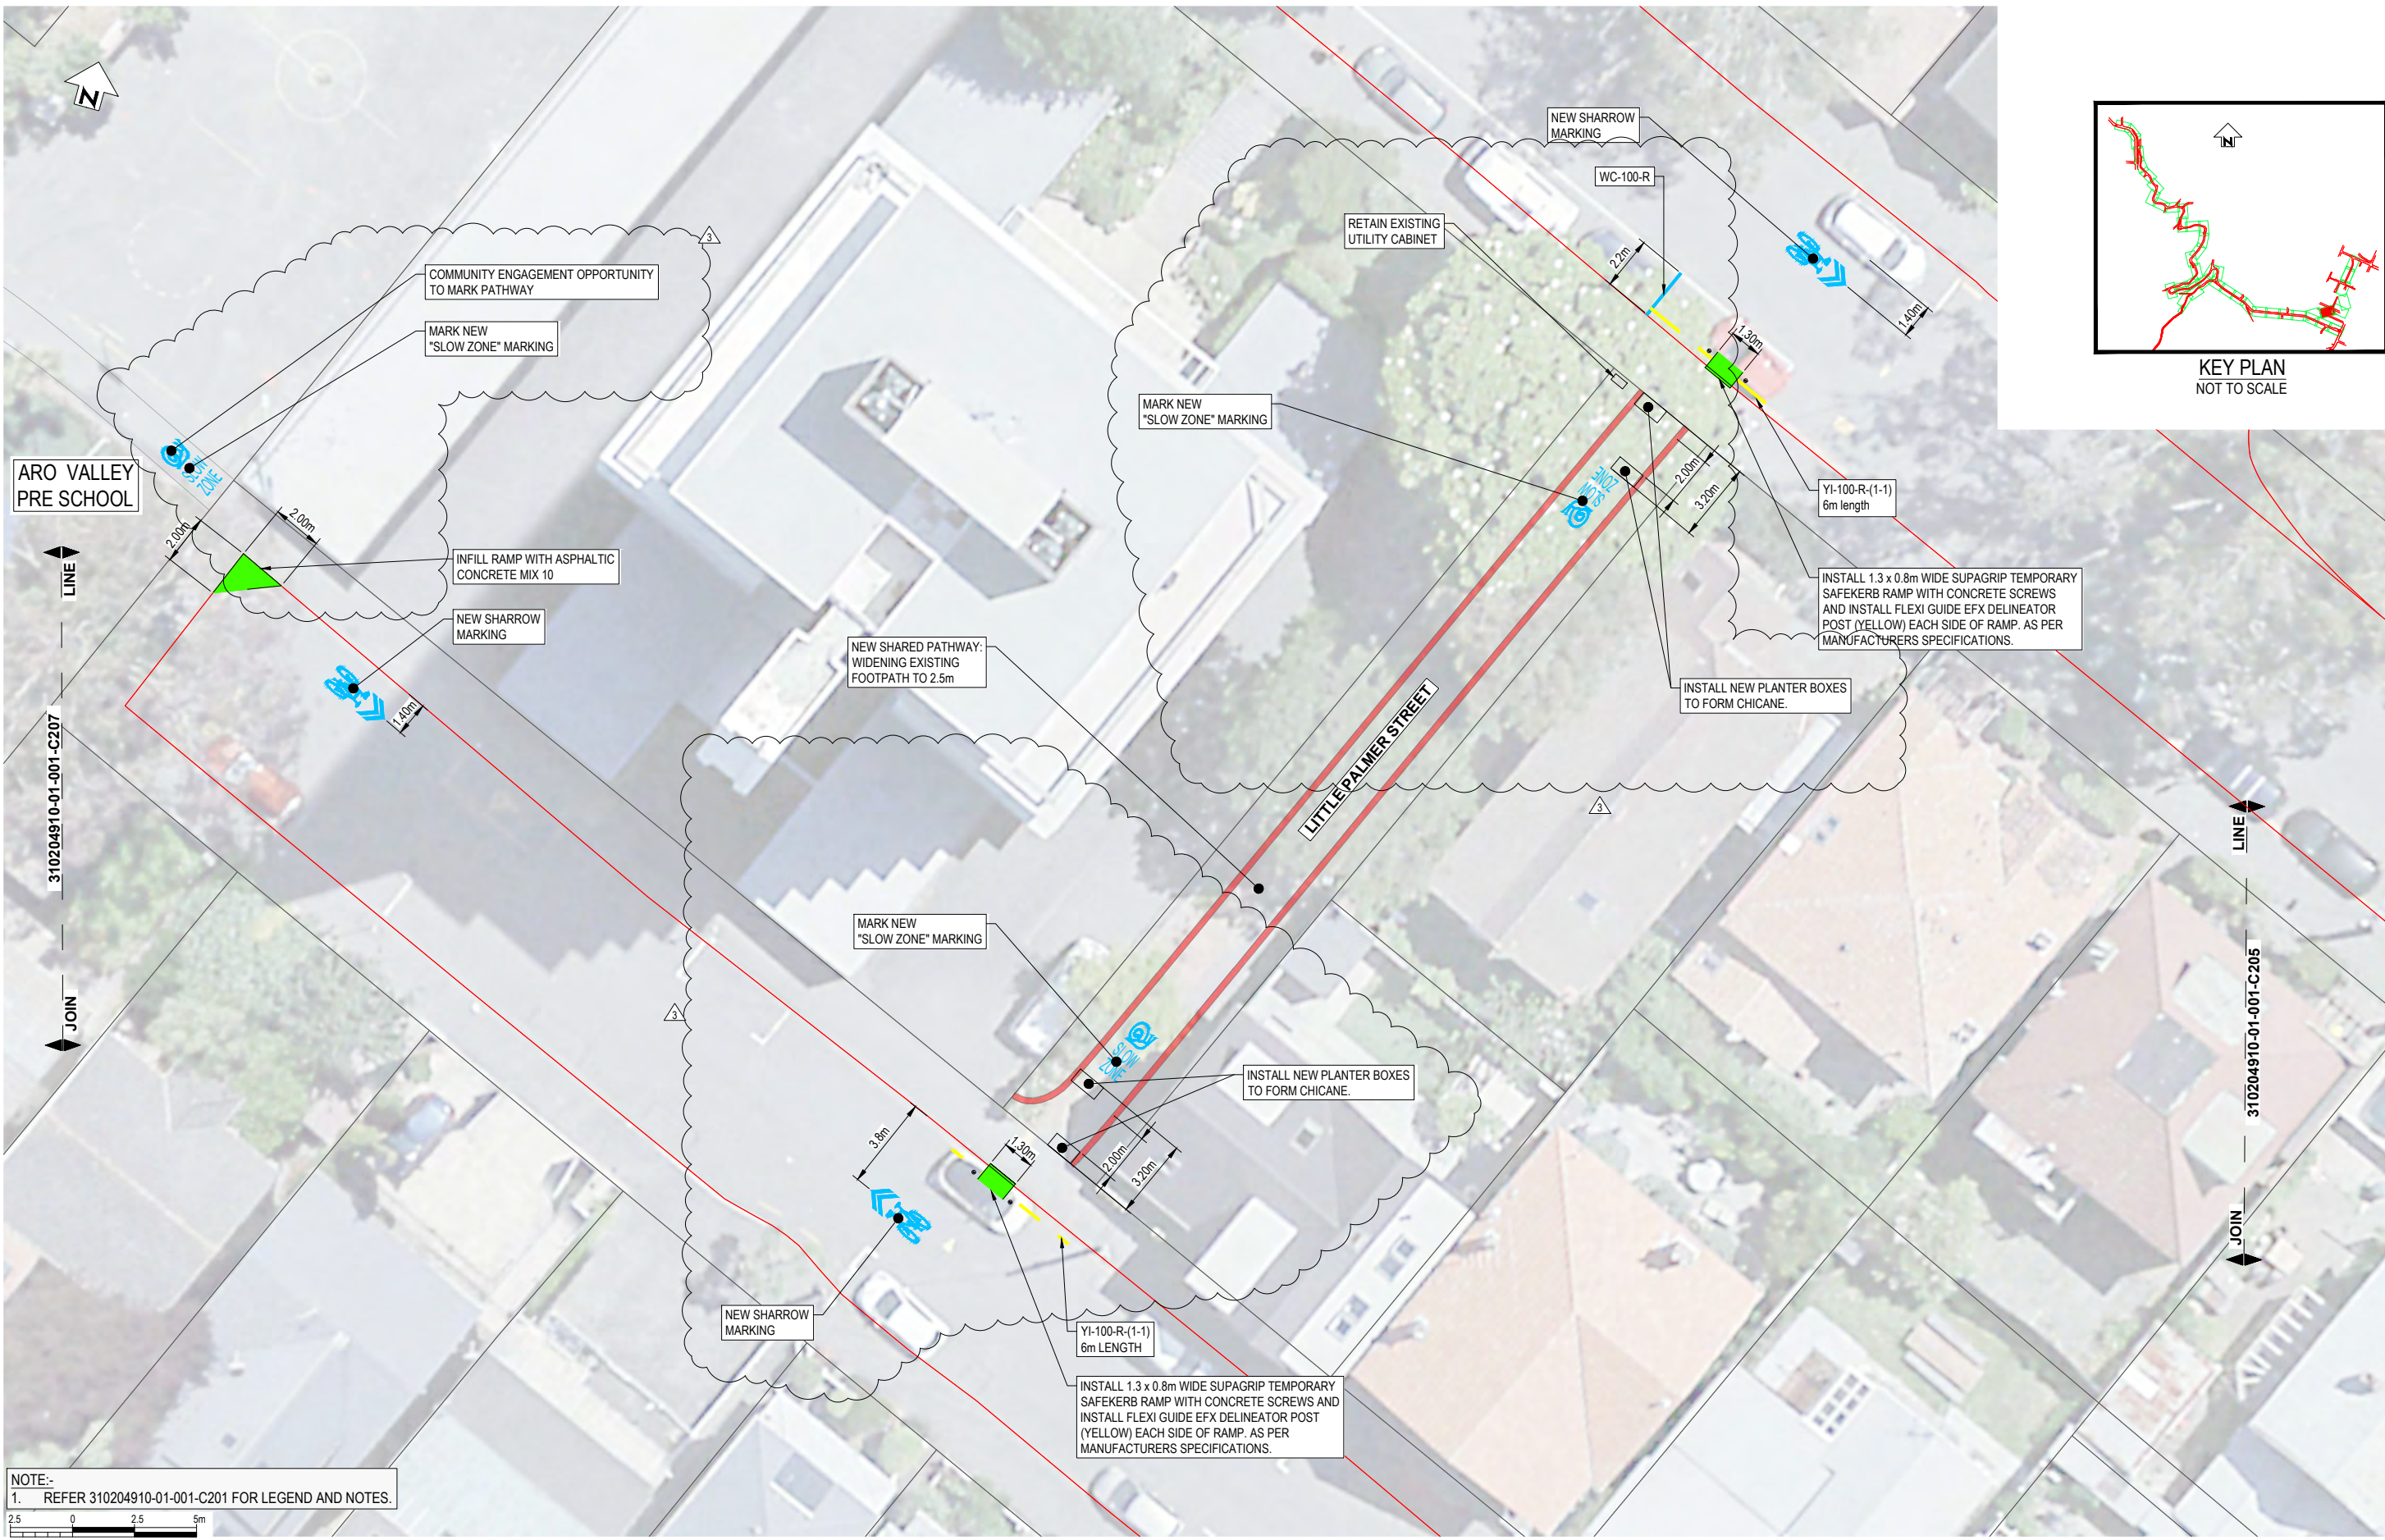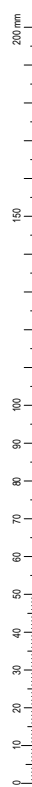

KEY PLAN
NOT TO SCALE

NOTE:-
1. REFER 310204910-01-001-C201 FOR LEGEND AND NOTES.



SCALE 1:125

REV	DESCRIPTION	DRN	CHK	APP	DATE	PROF REGISTRATION:
3	FOR CONSTRUCTION - MINOR AMENDMENTS	G.D.	M.H.	G.C.	21.03.23	
2	FOR CONSTRUCTION - MINOR AMENDMENTS	G.D.	M.H.	G.C.	24.01.23	
1	FOR CONSTRUCTION	G.D.	S.T.	G.C.	23.12.22	
A	FOR REVIEW	G.D.	G.C.			

ROLE	NAME	DATE
SURVEYED		
DESIGNED	G. CORIN	
DRAWN	G. DOBSON	8.08.22
CAD REVIEW	Matt Hopkins	21.03.23
DESIGN CHECK	Matt Hopkins	21.03.23
DESIGN REVIEW	Graeme Corin	21.03.23
APPROVED	Graeme Corin	21.03.23




ARO VALLEY TRANSITIONAL CYCLEWAY
WELLINGTON

GHUZNEE STREET - CHAYTOR STREET
ROAD MARKING LAYOUT PLAN - SHEET 6 OF 44

Status Stamp	FOR CONSTRUCTION
Date Stamp	27.03.23
Scales	1:125@A1 / 1:250@A3
Drawing No.	310204910-01-001-C206
Rev.	3

DO NOT SCALE - IF IN DOUBT, ASK

ORIGINAL SIZE A1

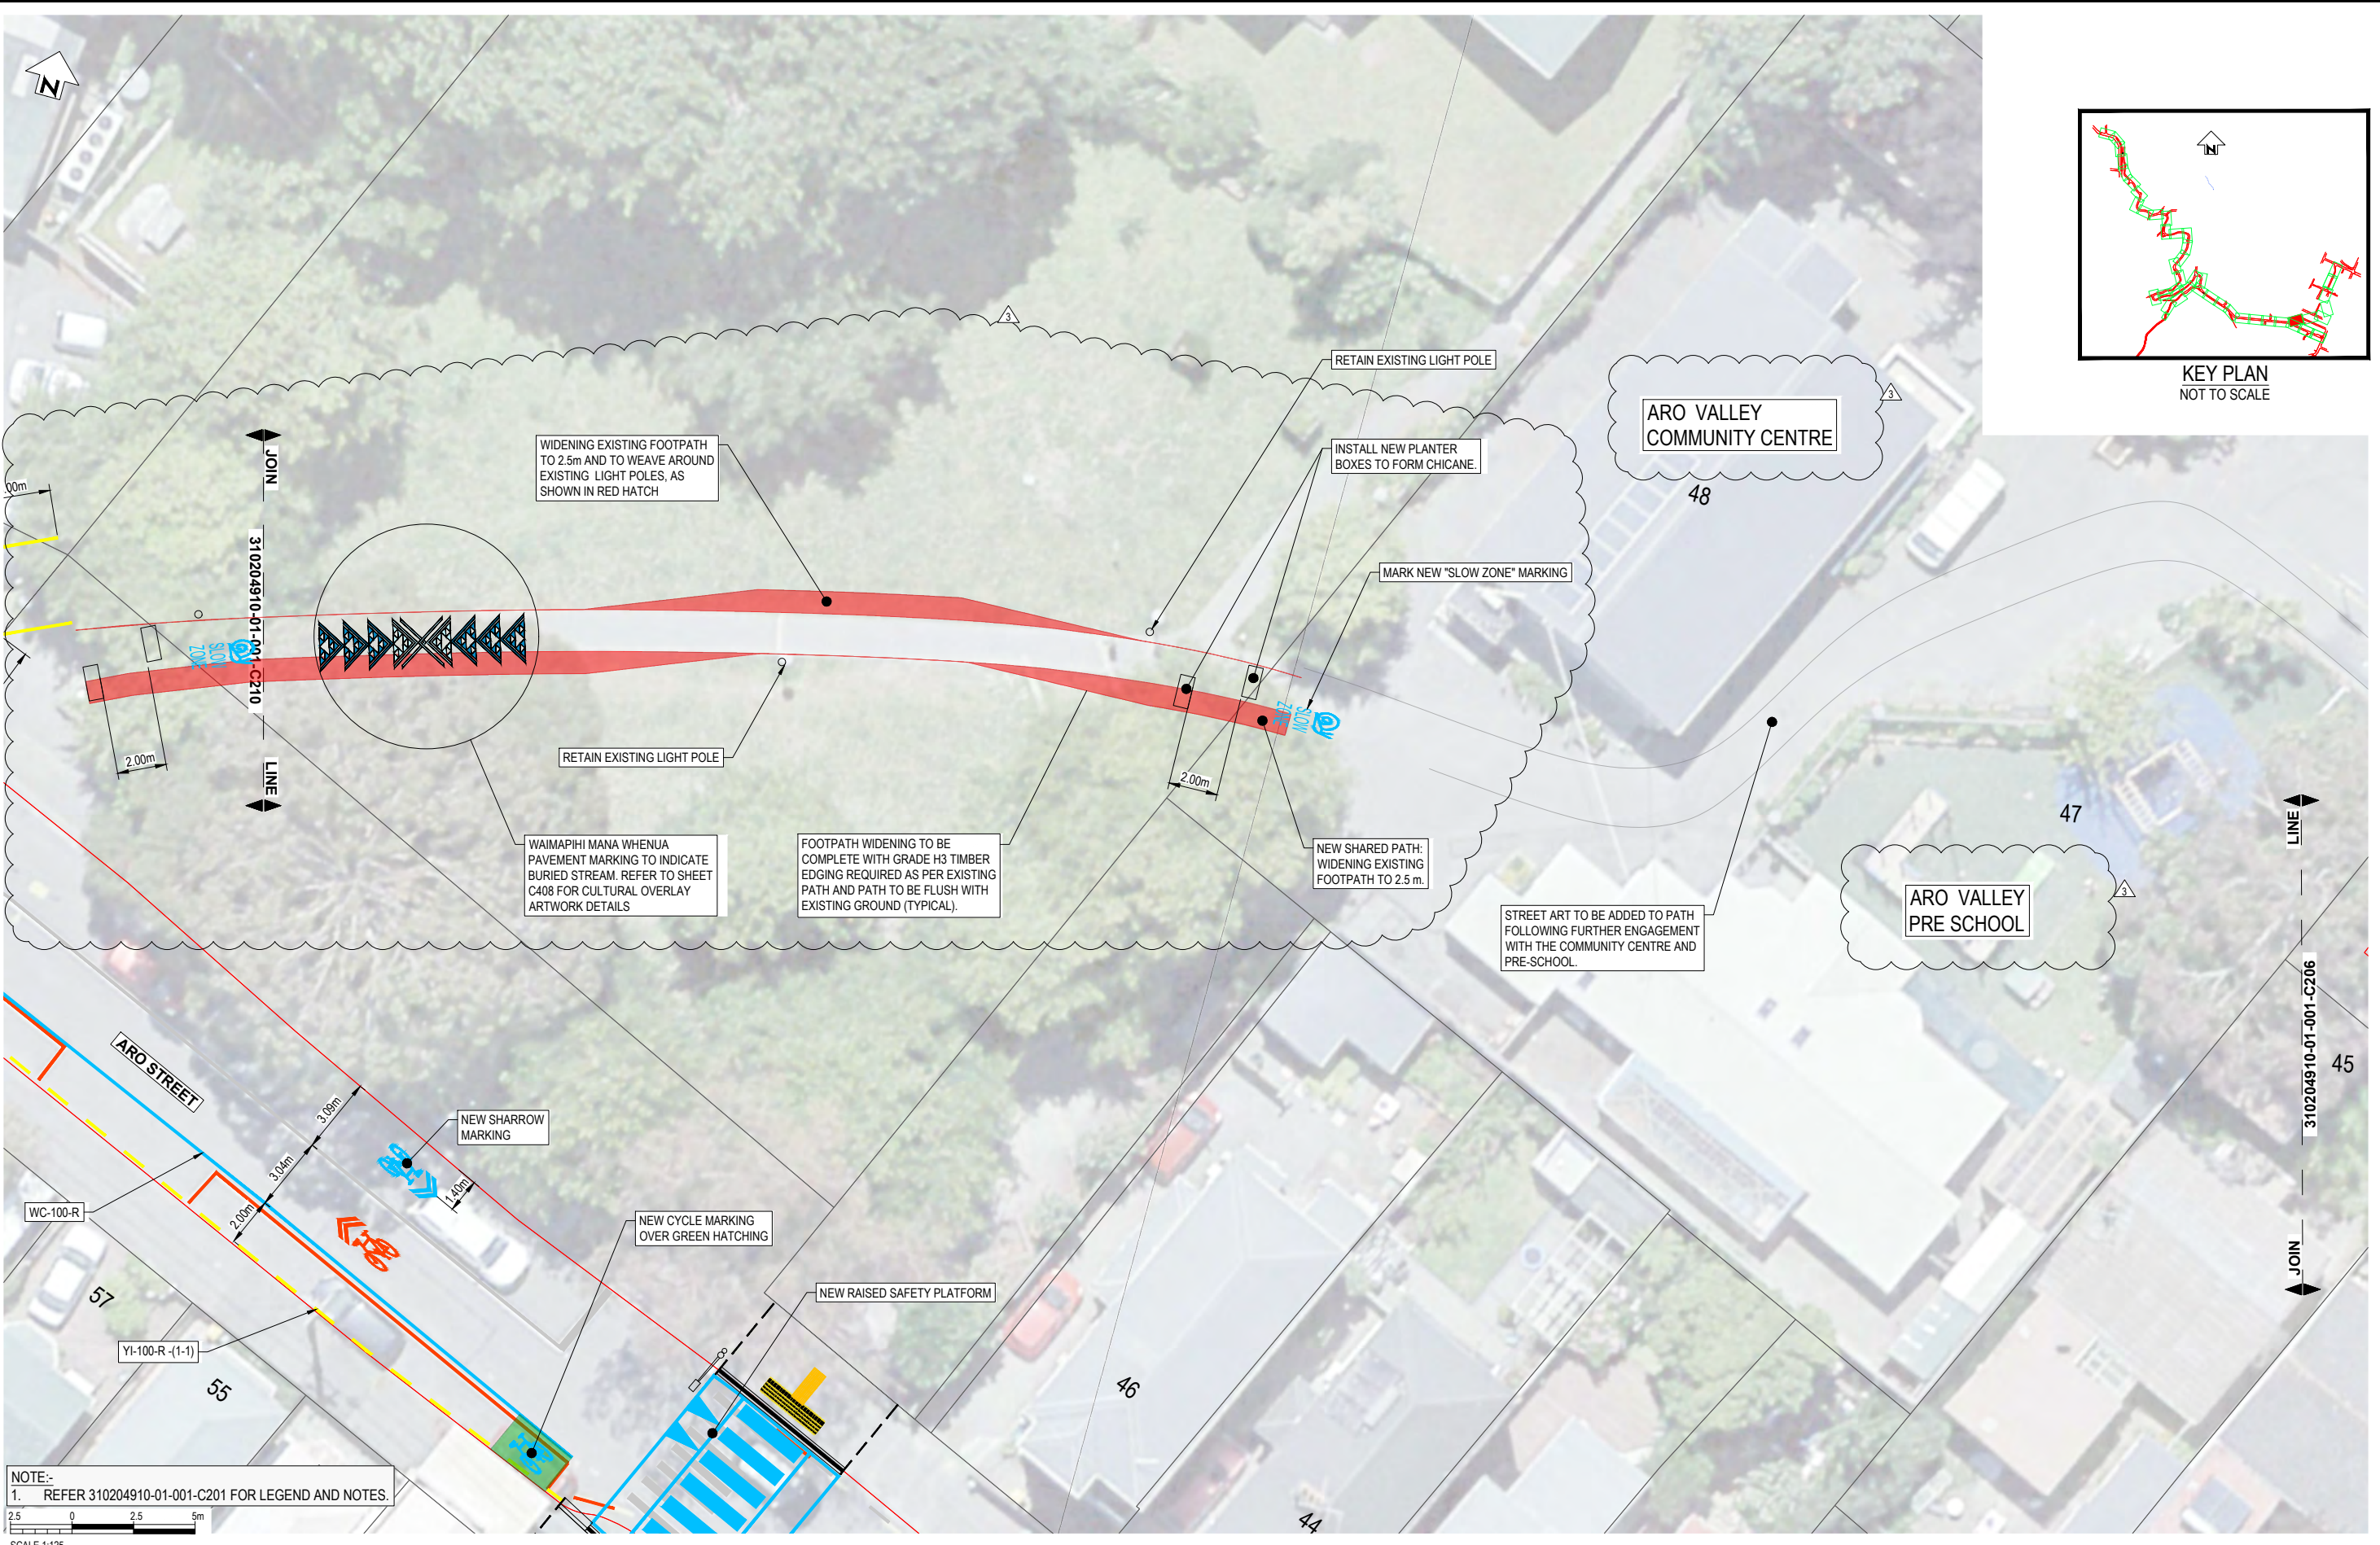

KEY PLAN
NOT TO SCALE

NOTE:-
1. REFER 310204910-01-001-C201 FOR LEGEND AND NOTES.

REV	DESCRIPTION	DRN	CHK	APP	DATE
3	FOR CONSTRUCTION - MINOR AMENDMENTS	G.D.	M.H.	G.C.	21.03.23
2	FOR CONSTRUCTION - MINOR AMENDMENTS	G.D.	S.T.	S.T.	24.01.23
1	FOR CONSTRUCTION	G.D.	S.T.	G.C.	23.12.22
A	FOR REVIEW	G.D.	G.C.		

SURVEYED	
DESIGNED	G. CORIN
DRAWN	G. DOBSON 8.08.22
CAD REVIEW	Matt Hopkins 21.03.23
DESIGN CHECK	Matt Hopkins 21.03.23
DESIGN REVIEW	Graeme Corin 21.03.23
APPROVED	Graeme Corin 21.03.23
PROF REGISTRATION:	



Absolutely Positively
Wellington City Council
Me Heke Ki Pūnake

ARO VALLEY TRANSITIONAL CYCLEWAY
WELLINGTON


GHUZNEE STREET - CHAYTOR STREET
ROAD MARKING LAYOUT PLAN - SHEET 7 OF 44

Status Stamp	FOR CONSTRUCTION
Date Stamp	27.03.23
Scales	1:125@A1 / 1:250@A3
Drawing No.	310204910-01-001-C207
Rev.	3

DO NOT SCALE - IF IN DOUBT, ASK

200mm
150
100
90
80
70
60
50
40
30
20
10
0

ORIGINAL SIZE A1

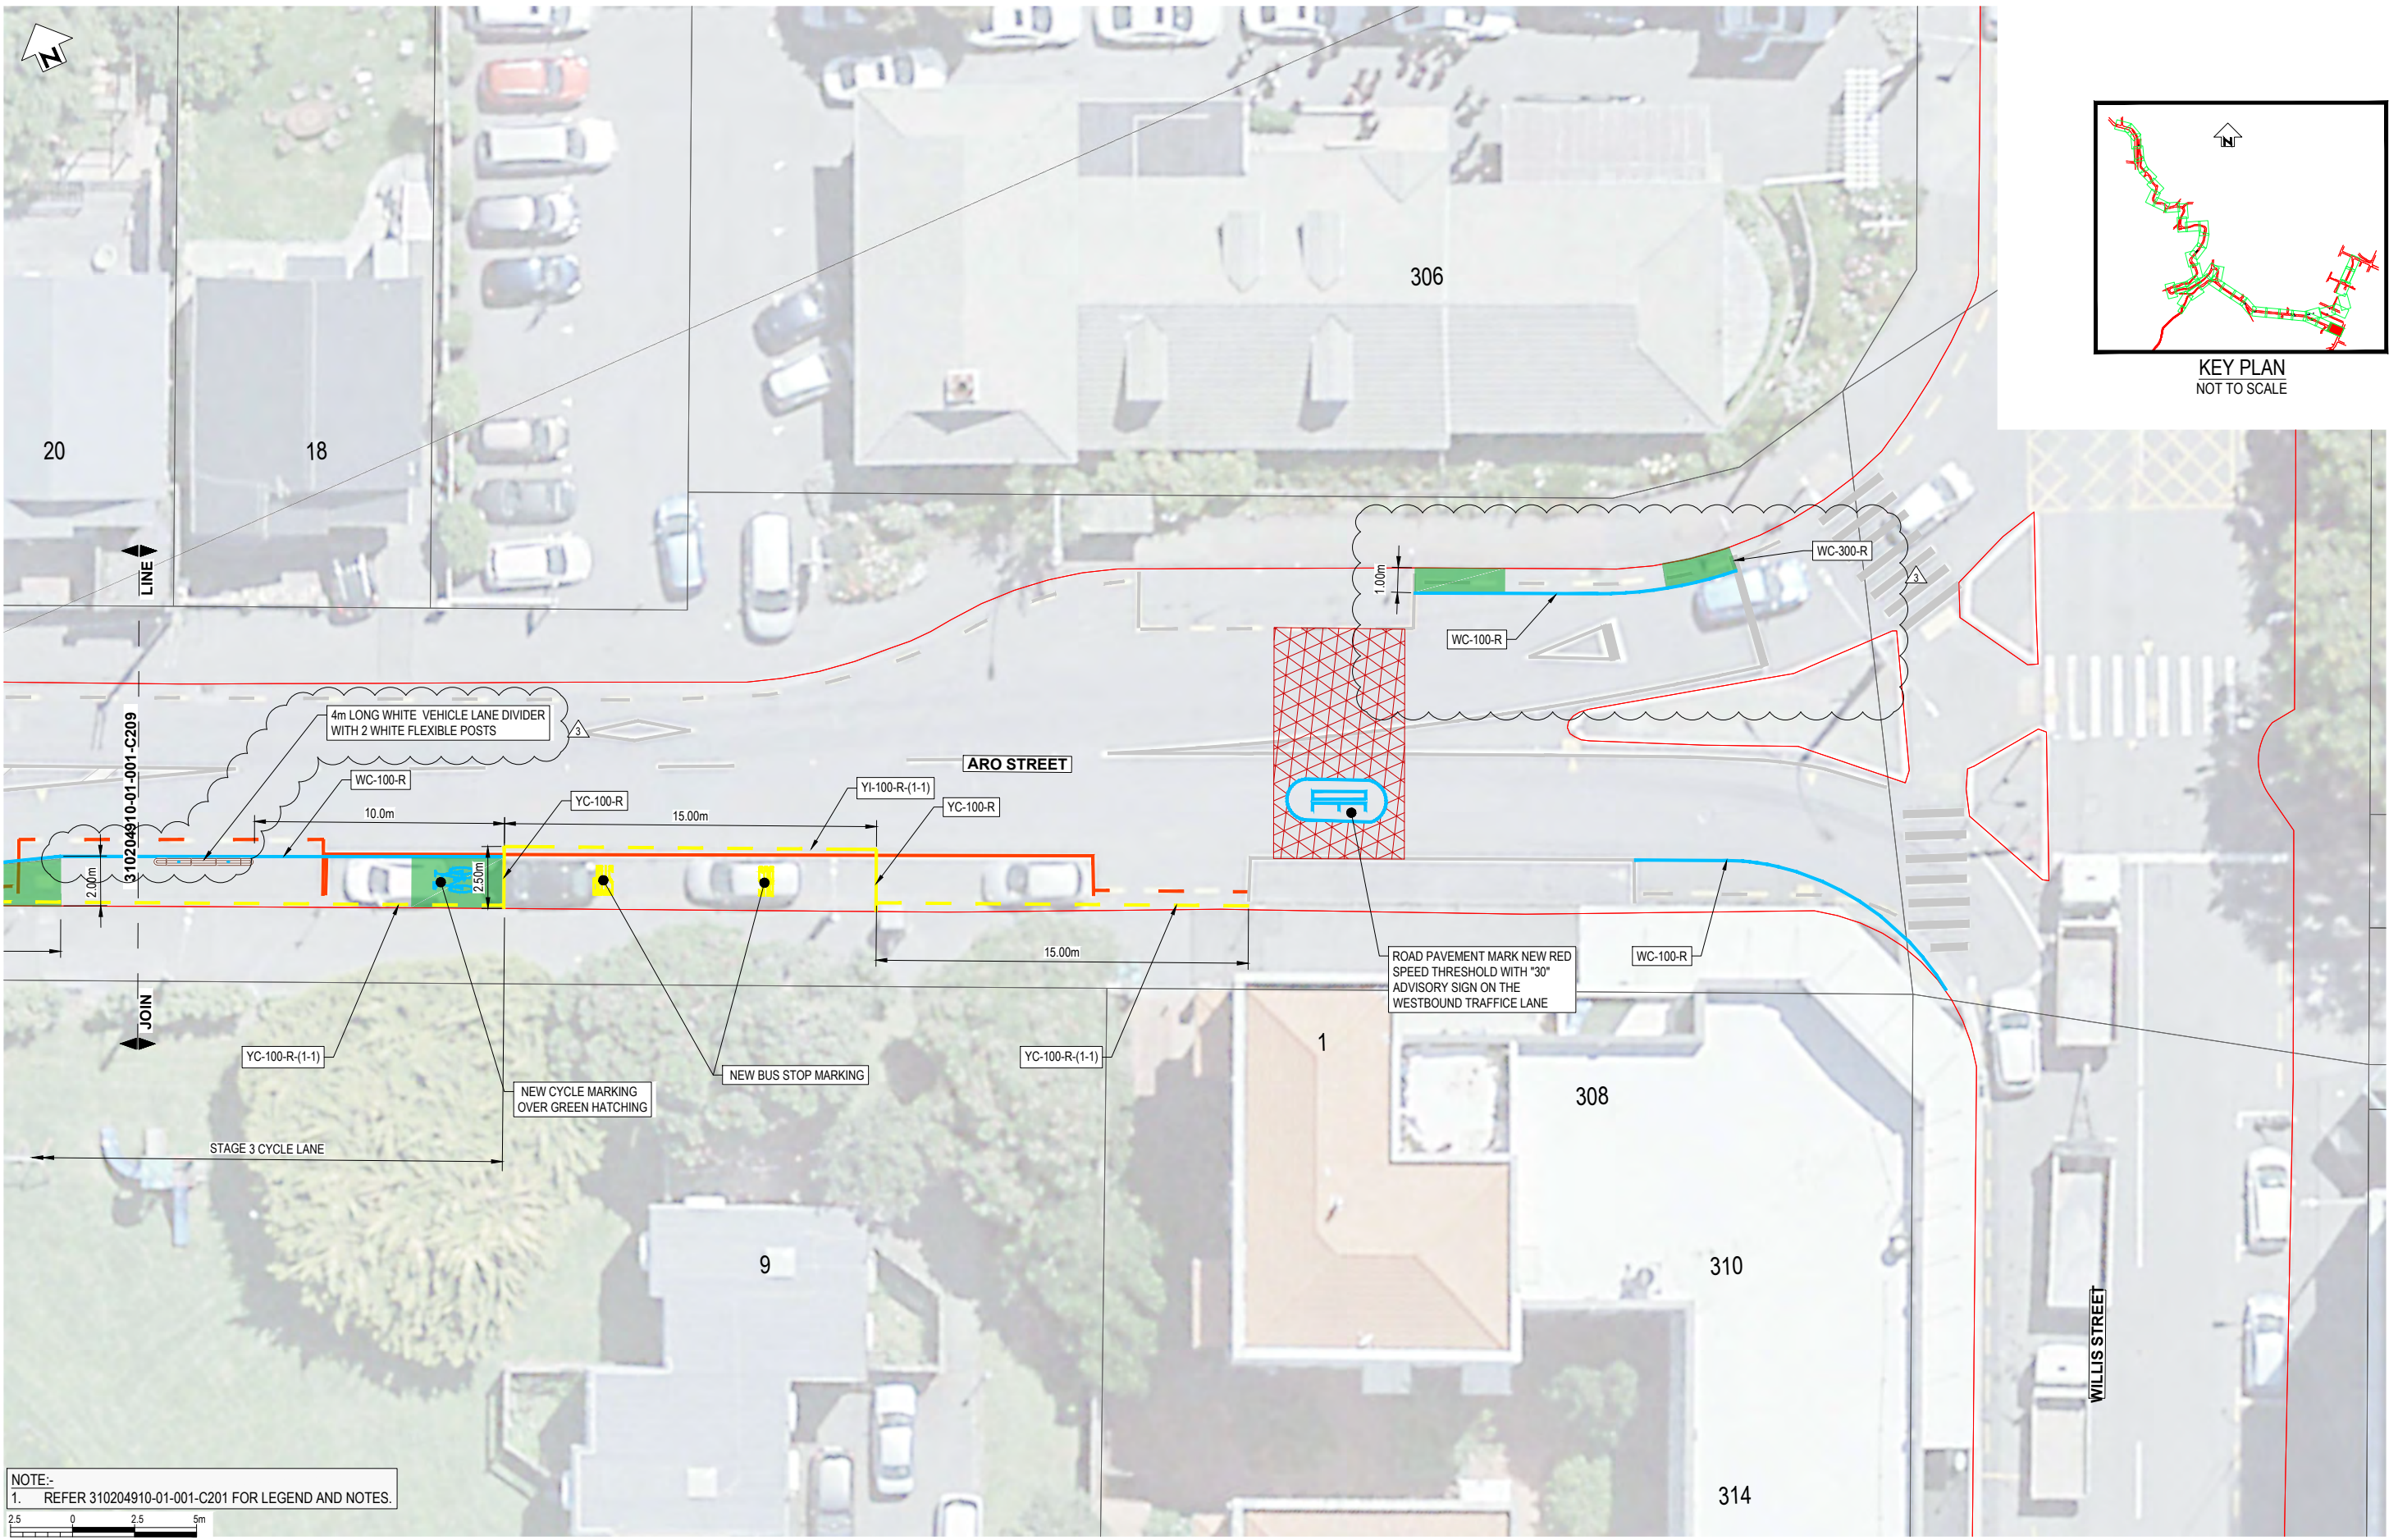

KEY PLAN
NOT TO SCALE

NOTE:-
1. REFER 310204910-01-001-C201 FOR LEGEND AND NOTES.



REV	DESCRIPTION	DRN	CHK	APP	DATE
3	FOR CONSTRUCTION - MINOR AMENDMENTS	G.D.	M.H.	G.C.	21.03.23
2	FOR CONSTRUCTION - MINOR AMENDMENTS	G.D.	S.T.	S.T.	24.01.23
1	FOR CONSTRUCTION	G.D.	S.T.	G.C.	23.12.22
A	FOR REVIEW	G.D.	G.C.		

SURVEYED	DESIGNED	DRAWN	CAD REVIEW	DESIGN CHECK	DESIGN REVIEW	APPROVED
	G. CORIN	G. DOBSON	Matt Hopkins	Matt Hopkins	Graeme Corin	Graeme Corin



ARO VALLEY TRANSITIONAL CYCLEWAY
WELLINGTON

GHUZNEE STREET - CHAYTOR STREET
ROAD MARKING LAYOUT PLAN - SHEET 8 OF 44

Status Stamp	FOR CONSTRUCTION
Date Stamp	27.03.23
Scales	1:125@A1 / 1:250@A3
Drawing No.	310204910-01-001-C208
Rev.	3

DO NOT SCALE - IF IN DOUBT, ASK

200mm

150

100

90

80

70

60

50

40


30

20

10

0

ORIGINAL SIZE A1

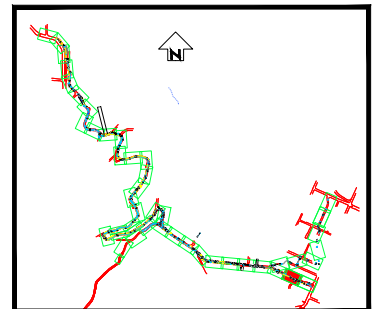

KEY PLAN
NOT TO SCALE

REV	FOR REVIEW	REVISIONS	DRN	CHK	APP	DATE
3	FOR CONSTRUCTION - MINOR AMENDMENTS		G.D.	M.H.	G.C.	21.03.23
2	FOR CONSTRUCTION - MINOR AMENDMENTS		G.D.	S.T.	S.T.	24.01.23
1	FOR CONSTRUCTION		G.D.	S.T.	G.C.	23.12.22
A	FOR REVIEW		G.D.	G.C.		


SURVEYED	
DESIGNED	G. CORIN
DRAWN	G. DOBSON 8.08.22
CAD REVIEW	Matt Hopkins 21.03.23
DESIGN CHECK	Matt Hopkins 21.03.23
DESIGN REVIEW	Graeme Corin 21.03.23
APPROVED	Graeme Corin 21.03.23
PROF REGISTRATION:	



ARO VALLEY TRANSITIONAL CYCLEWAY
WELLINGTON

GHUZNEE STREET - CHAYTOR STREET
ROAD MARKING LAYOUT PLAN - SHEET 9 OF 44

Status Stamp	FOR CONSTRUCTION
Date Stamp	27.03.23
Scales	1:125@A1 / 1:250@A3
Drawing No.	310204910-01-001-C209
Rev.	3

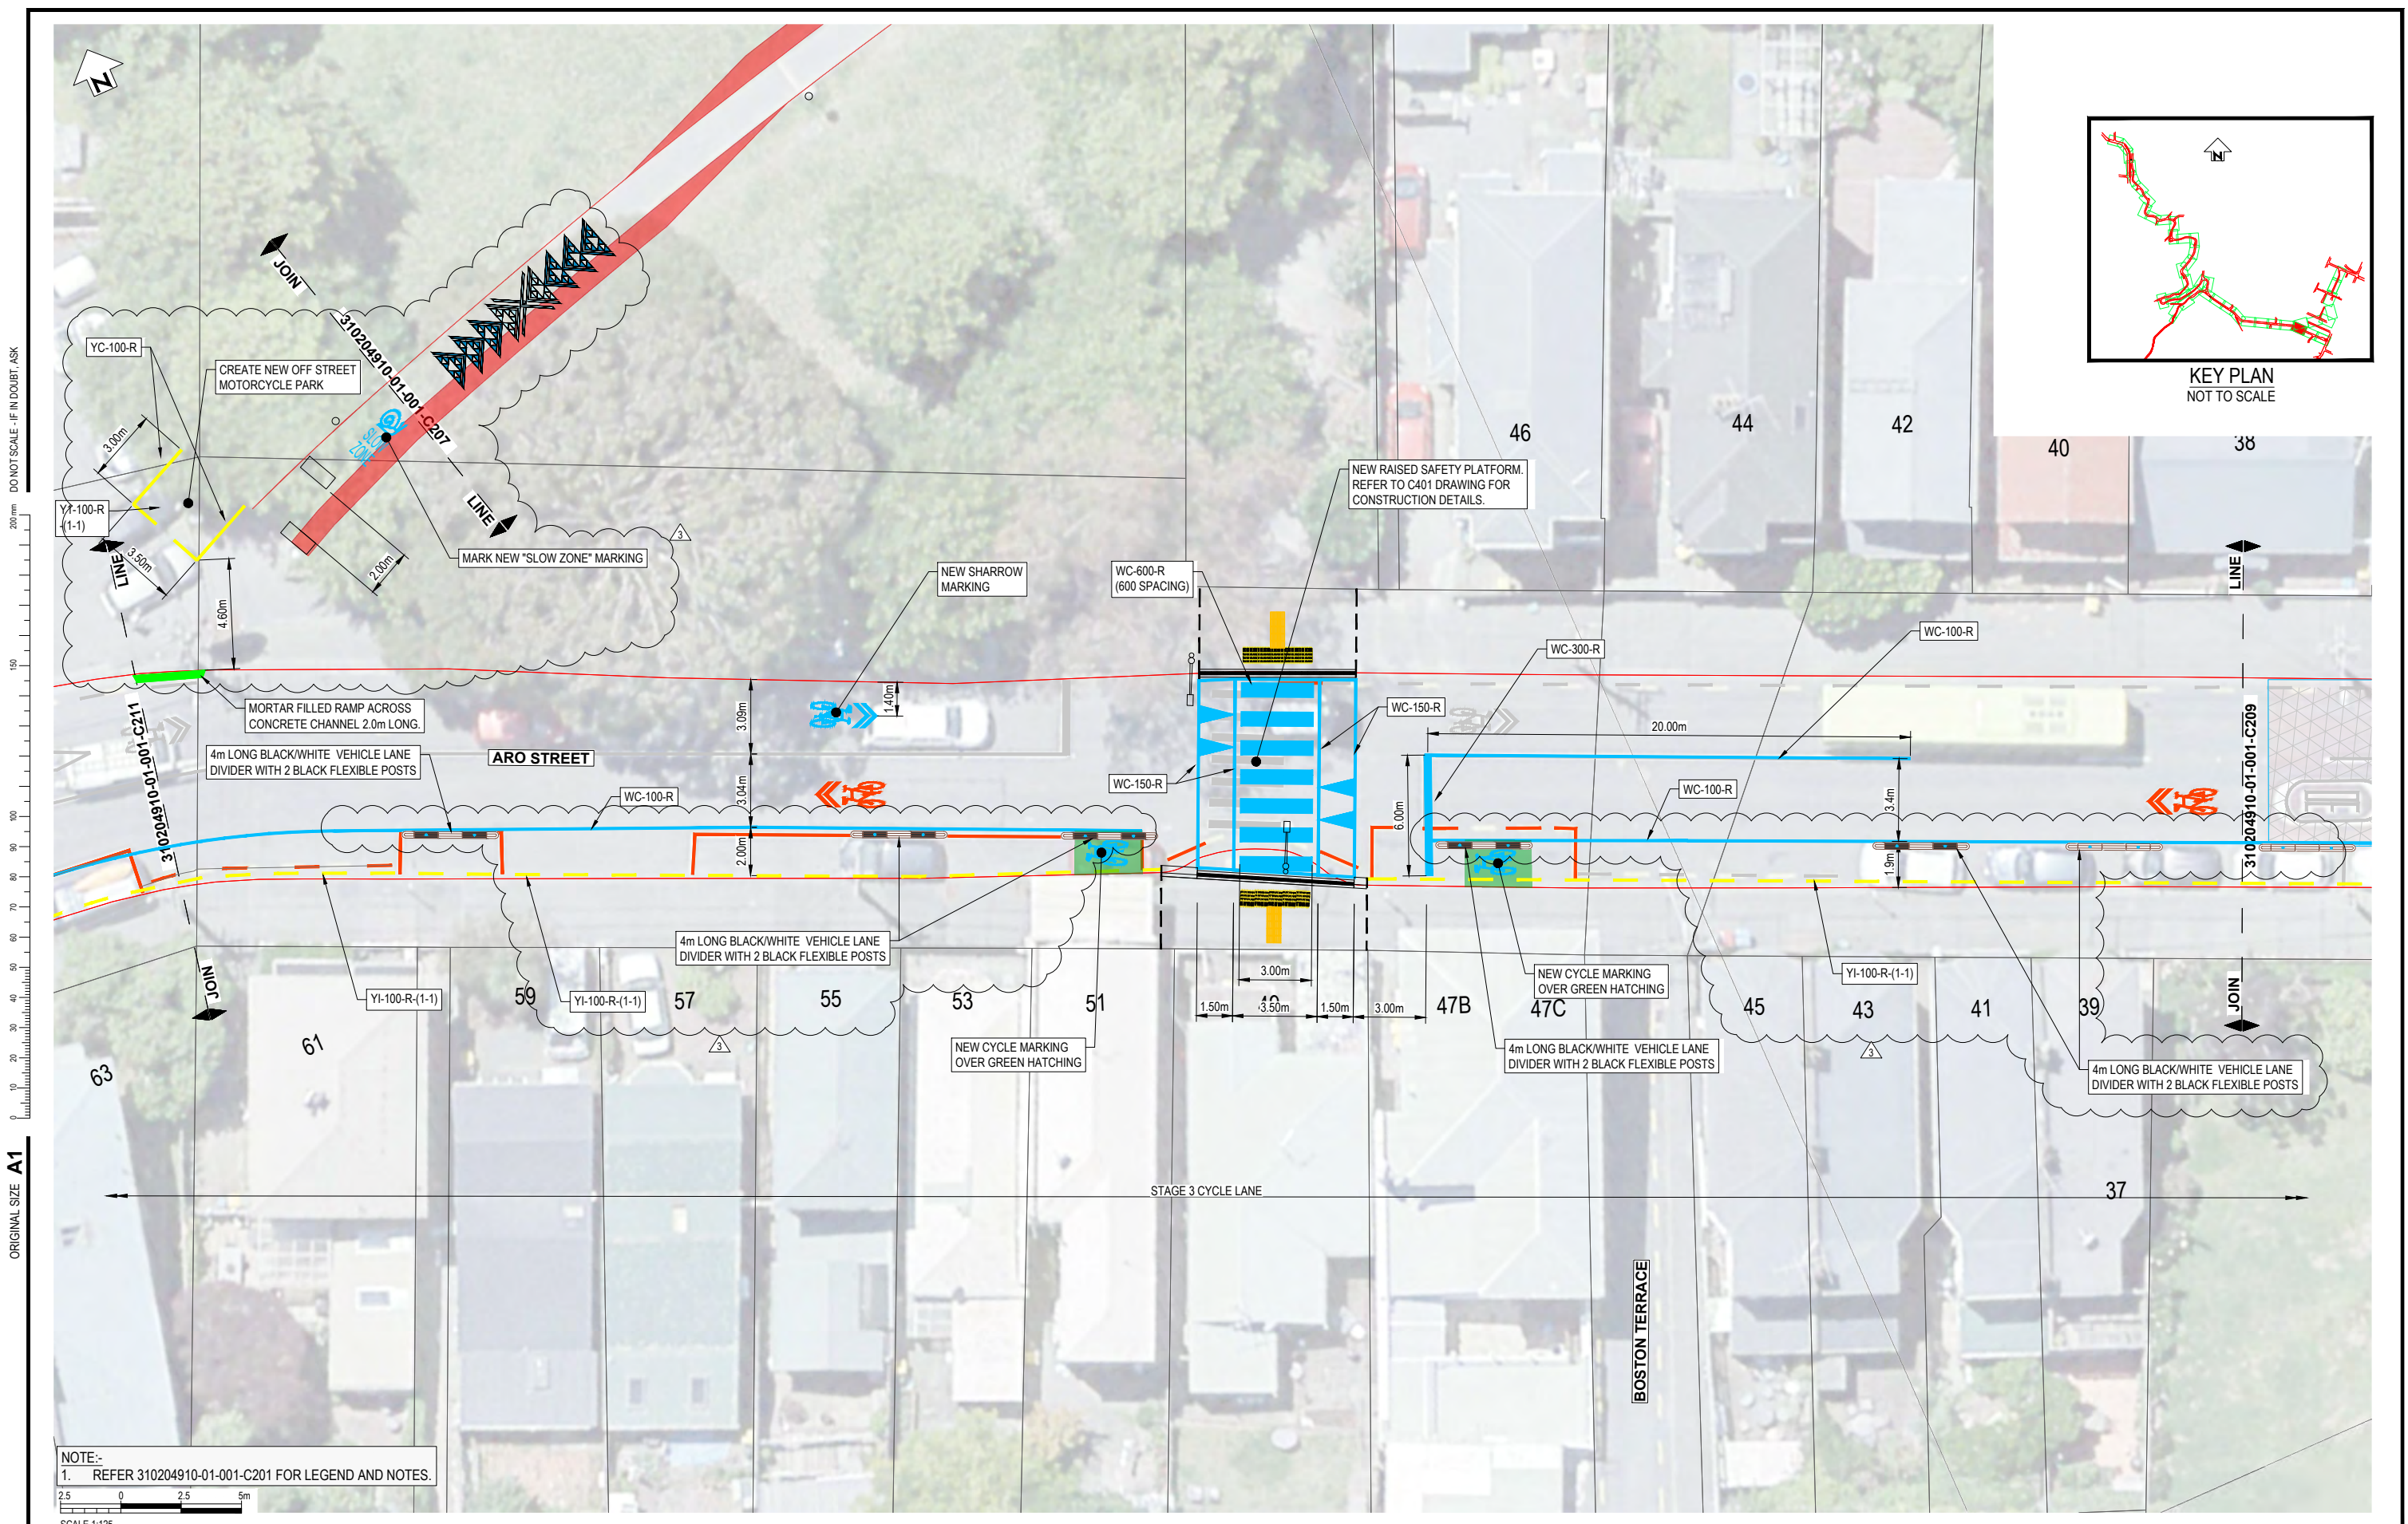

NOTE:-
1. REFER 310204910-01-001-C201 FOR LEGEND AND NOTES.





REV	DESCRIPTION	DRN	CHK	APP	DATE
3	FOR CONSTRUCTION - MINOR AMENDMENTS	G.D.	M.H.	G.C.	21.03.23
2	FOR CONSTRUCTION - MINOR AMENDMENTS	G.D.	S.T.	G.C.	24.01.23
1	FOR CONSTRUCTION	G.D.	S.T.	G.C.	23.12.22
A	FOR REVIEW	G.D.	G.C.		

SURVEYED		
DESIGNED	G. CORIN	
DRAWN	G. DOBSON	8.08.22
CAD REVIEW	Matt Hopkins	21.03.23
DESIGN CHECK	Matt Hopkins	21.03.23
DESIGN REVIEW	Graeme Corin	21.03.23
APPROVED	Graeme Corin	21.03.23
PROF REGISTRATION:		



ARO VALLEY TRANSITIONAL CYCLEWAY
WELLINGTON
GHUZNEE STREET - CHAYTOR STREET
ROAD MARKING LAYOUT PLAN - SHEET 10 OF 44

Status Stamp	FOR CONSTRUCTION
Date Stamp	27.03.23
Scales	1:125@A1 / 1:250@A3
Drawing No.	310204910-01-001-C210
Rev.	3

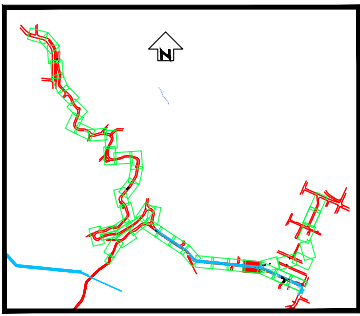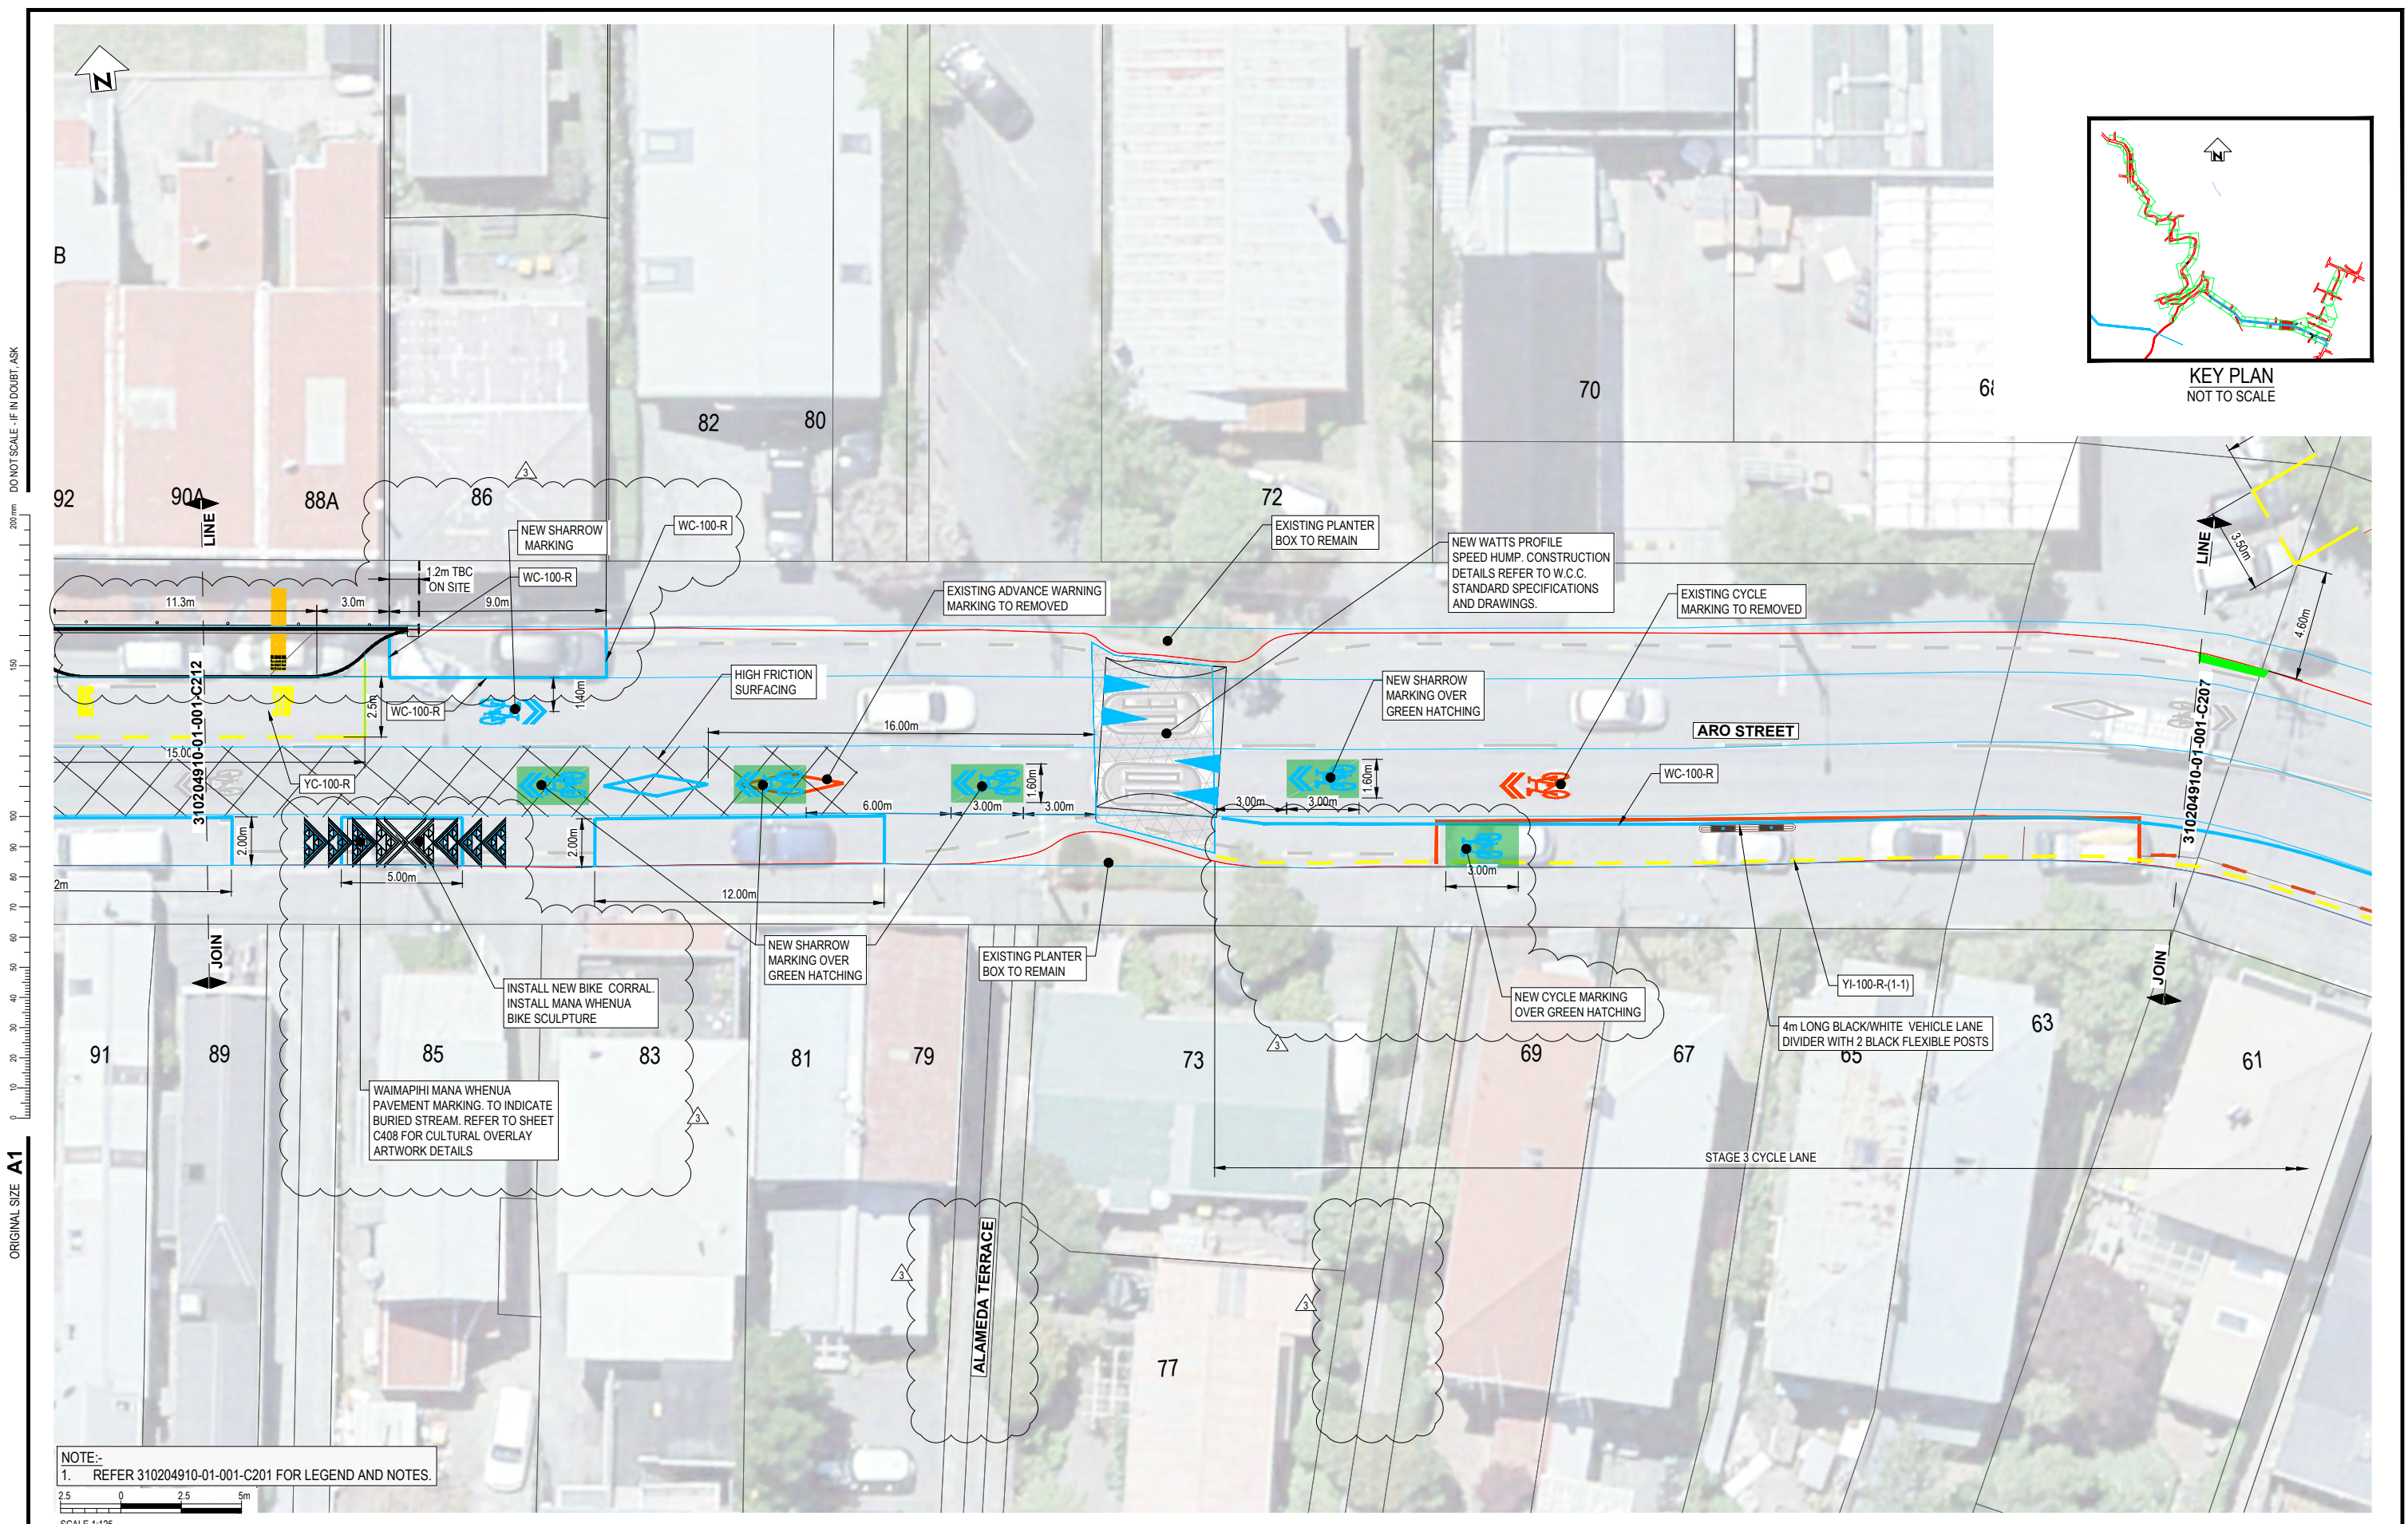


KEY PLAN
NOT TO SCALE

200mm
DO NOT SCALE - IF IN DOUBT, ASK

ORIGINAL SIZE A1

NOTE:-
1. REFER 310204910-01-001-C201 FOR LEGEND AND NOTES.

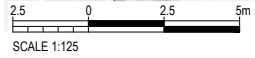

REV	DESCRIPTION	DRN	CHK	APP	DATE
3	FOR CONSTRUCTION - MINOR AMENDMENTS	G.D.	M.H.	G.C.	21.03.23
2	FOR CONSTRUCTION - MINOR AMENDMENTS	G.D.	S.T.	G.C.	24.01.23
1	FOR CONSTRUCTION	G.D.	S.T.	G.C.	23.12.22
A	FOR REVIEW	G.D.	G.C.		

SURVEYED		
DESIGNED	G. CORIN	
DRAWN	G. DOBSON	8.08.22
CAD REVIEW	Matt Hopkins	21.03.23
DESIGN CHECK	Matt Hopkins	21.03.23
DESIGN REVIEW	Graeme Corin	21.03.23
APPROVED	Graeme Corin	21.03.23
PROF REGISTRATION:		






Absolutely Positively
Wellington City Council
Me Heke Ki Pōneke

ARO VALLEY TRANSITIONAL CYCLEWAY
WELLINGTON
GHUZNEE STREET - CHAYTOR STREET
ROAD MARKING LAYOUT PLAN - SHEET 11 OF 44

Status Stamp	FOR CONSTRUCTION
Date Stamp	27.03.23
Scales	1:125@A1 / 1:250@A3
Drawing No.	310204910-01-001-C211
Rev.	3

ORIGINAL SIZE A1

DO NOT SCALE - IF IN DOUBT, ASK

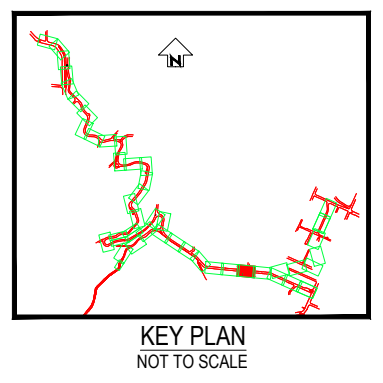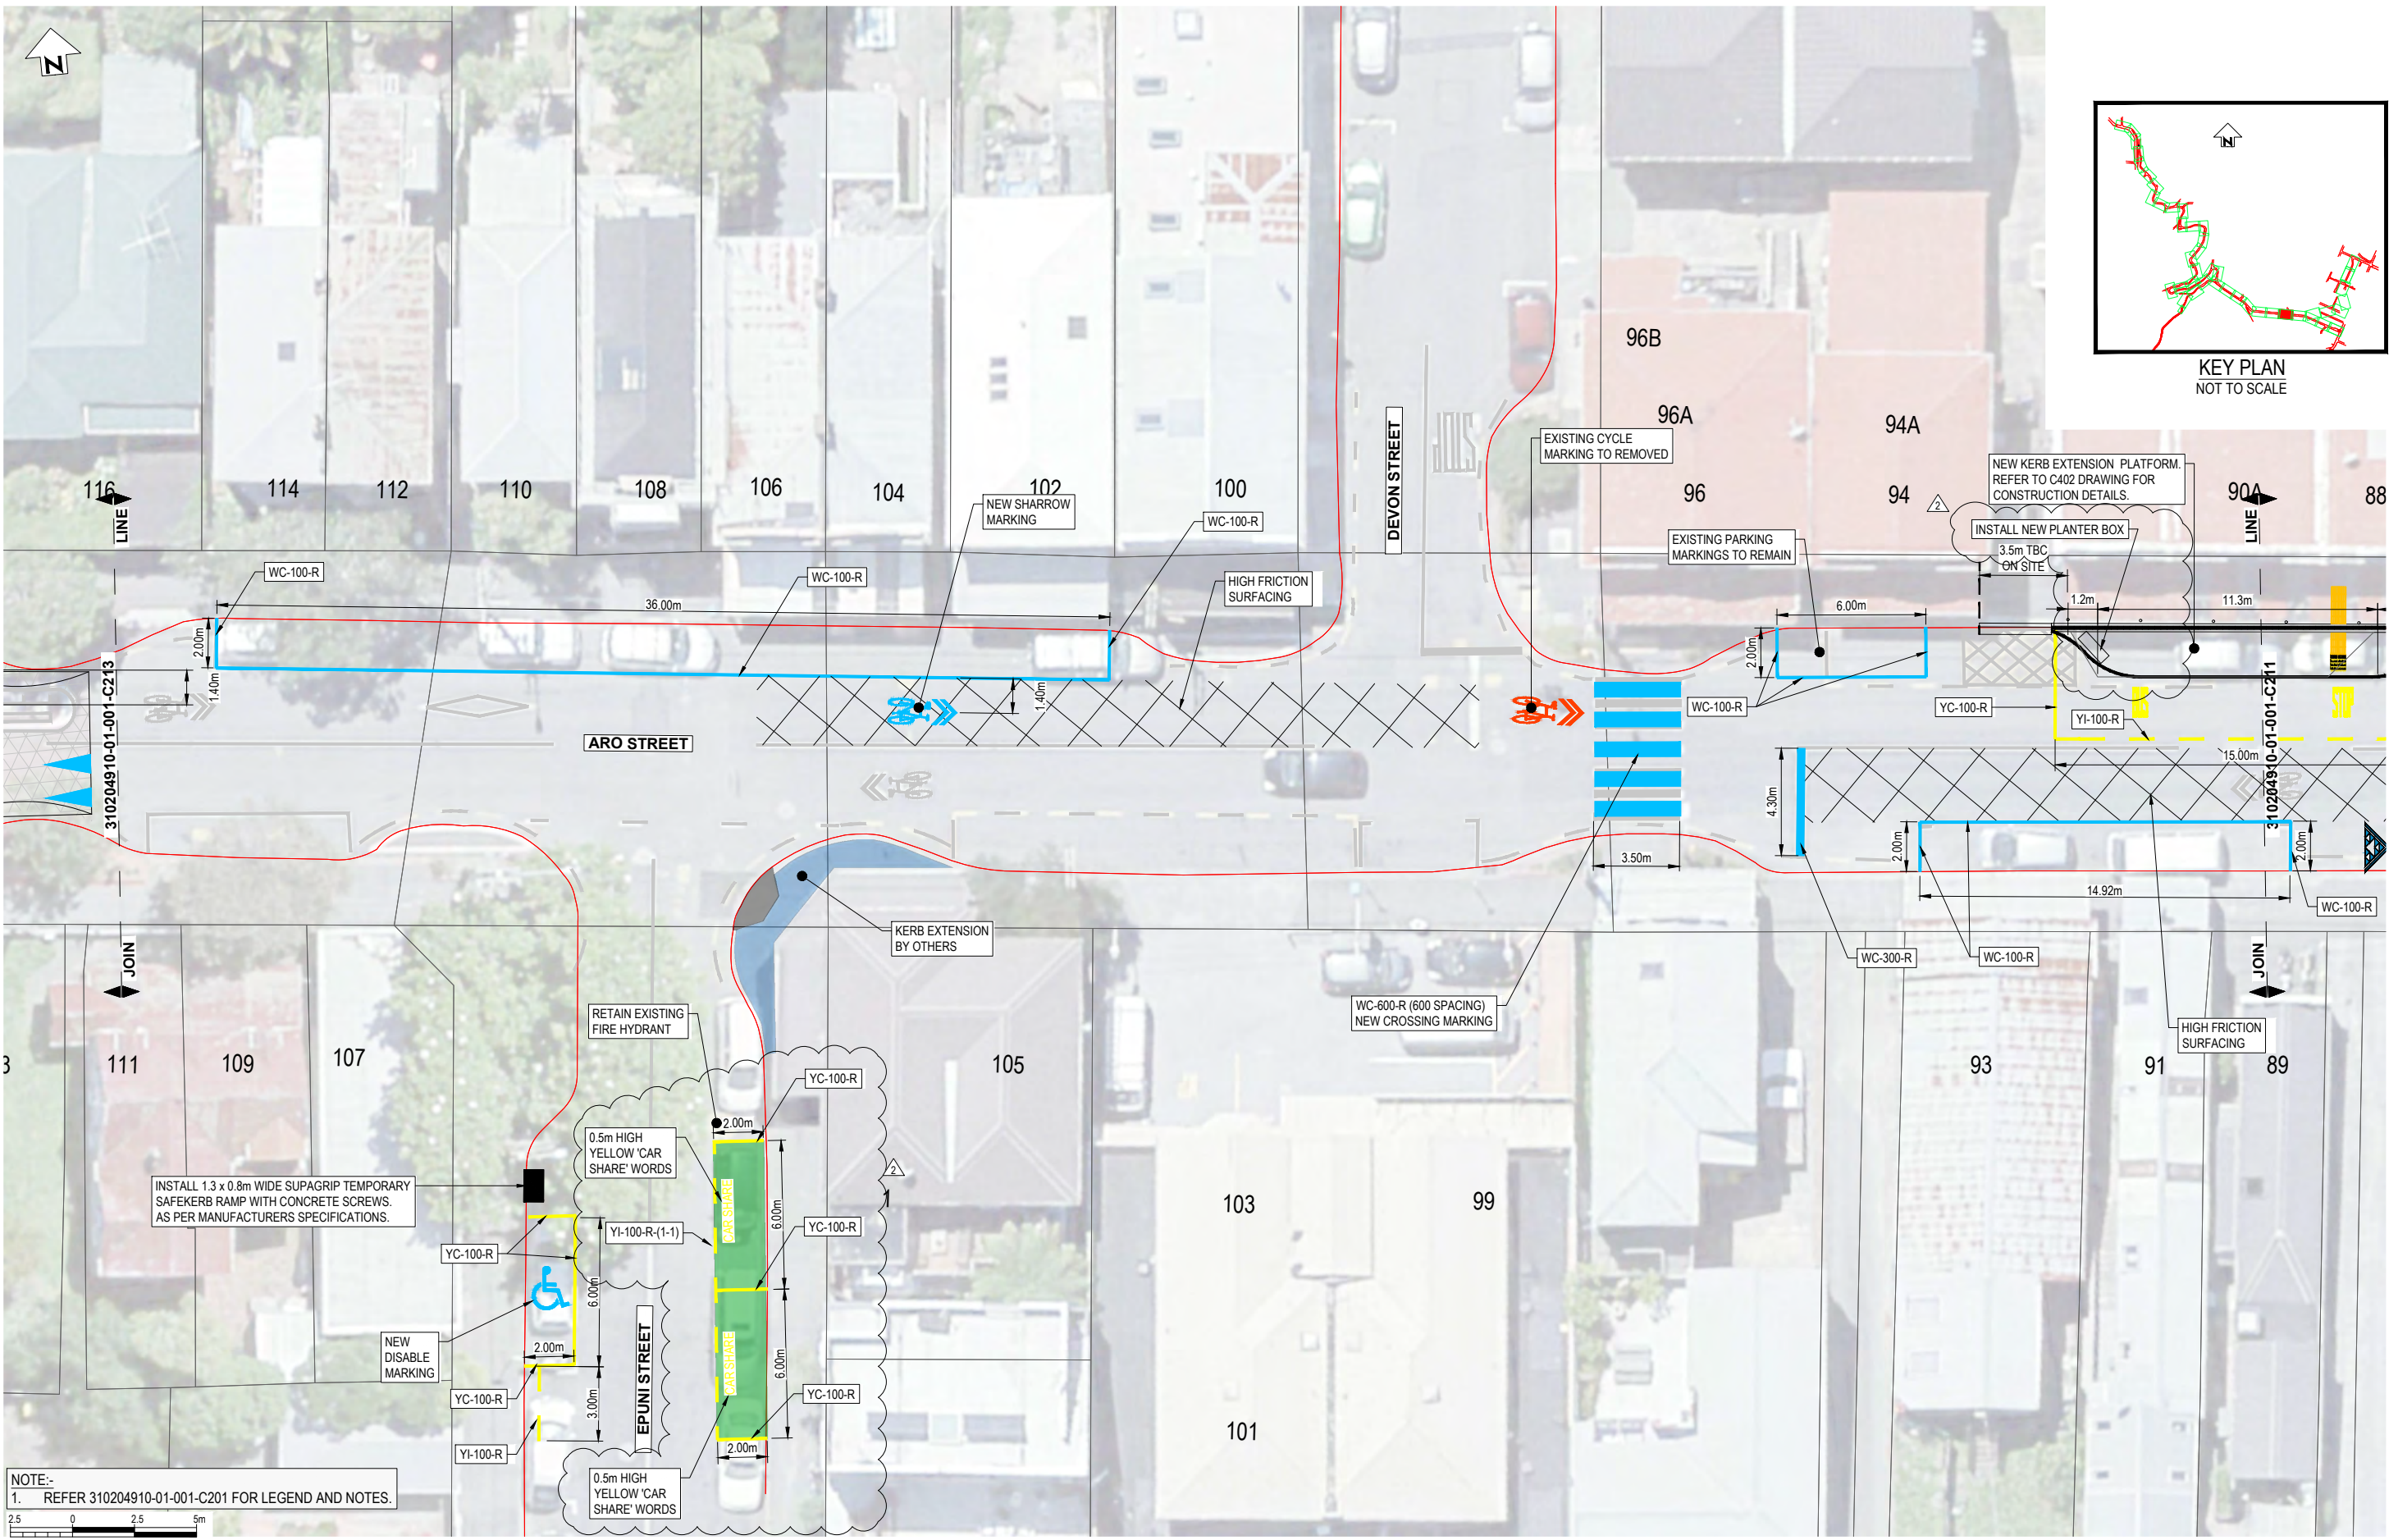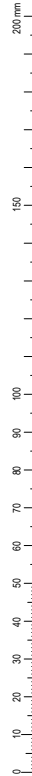

NOTE:-
1. REFER 310204910-01-001-C201 FOR LEGEND AND NOTES.



REV	DESCRIPTION	DRN	CHK	APP	DATE
3	FOR CONSTRUCTION - MINOR AMENDMENTS	G.D.	M.H.	G.C.	21.03.23
2	FOR CONSTRUCTION - MINOR AMENDMENTS	G.D.	S.T.	G.C.	24.01.23
1	FOR CONSTRUCTION	G.D.	S.T.	G.C.	23.12.22
A	FOR REVIEW	G.D.	G.C.		

SURVEYED	
DESIGNED	G. CORIN
DRAWN	G. DOBSON 8.08.22
CAD REVIEW	Matt Hopkins 21.03.23
DESIGN CHECK	Matt Hopkins 21.03.23
DESIGN REVIEW	Graeme Corin 21.03.23
APPROVED	Graeme Corin 21.03.23
PROF REGISTRATION:	




Absolutely Positively
Wellington City Council
Me Heke Ki Pōneke

ARO VALLEY TRANSITIONAL CYCLEWAY
WELLINGTON
GHUZNEE STREET - CHAYTOR STREET
ROAD MARKING LAYOUT PLAN - SHEET 12 OF 44

Status Stamp	FOR CONSTRUCTION
Date Stamp	27.03.23
Scales	1:125@A1 / 1:250@A3
Drawing No.	310204910-01-001-C212
Rev.	3

DO NOT SCALE - IF IN DOUBT, ASK

ORIGINAL SIZE A1

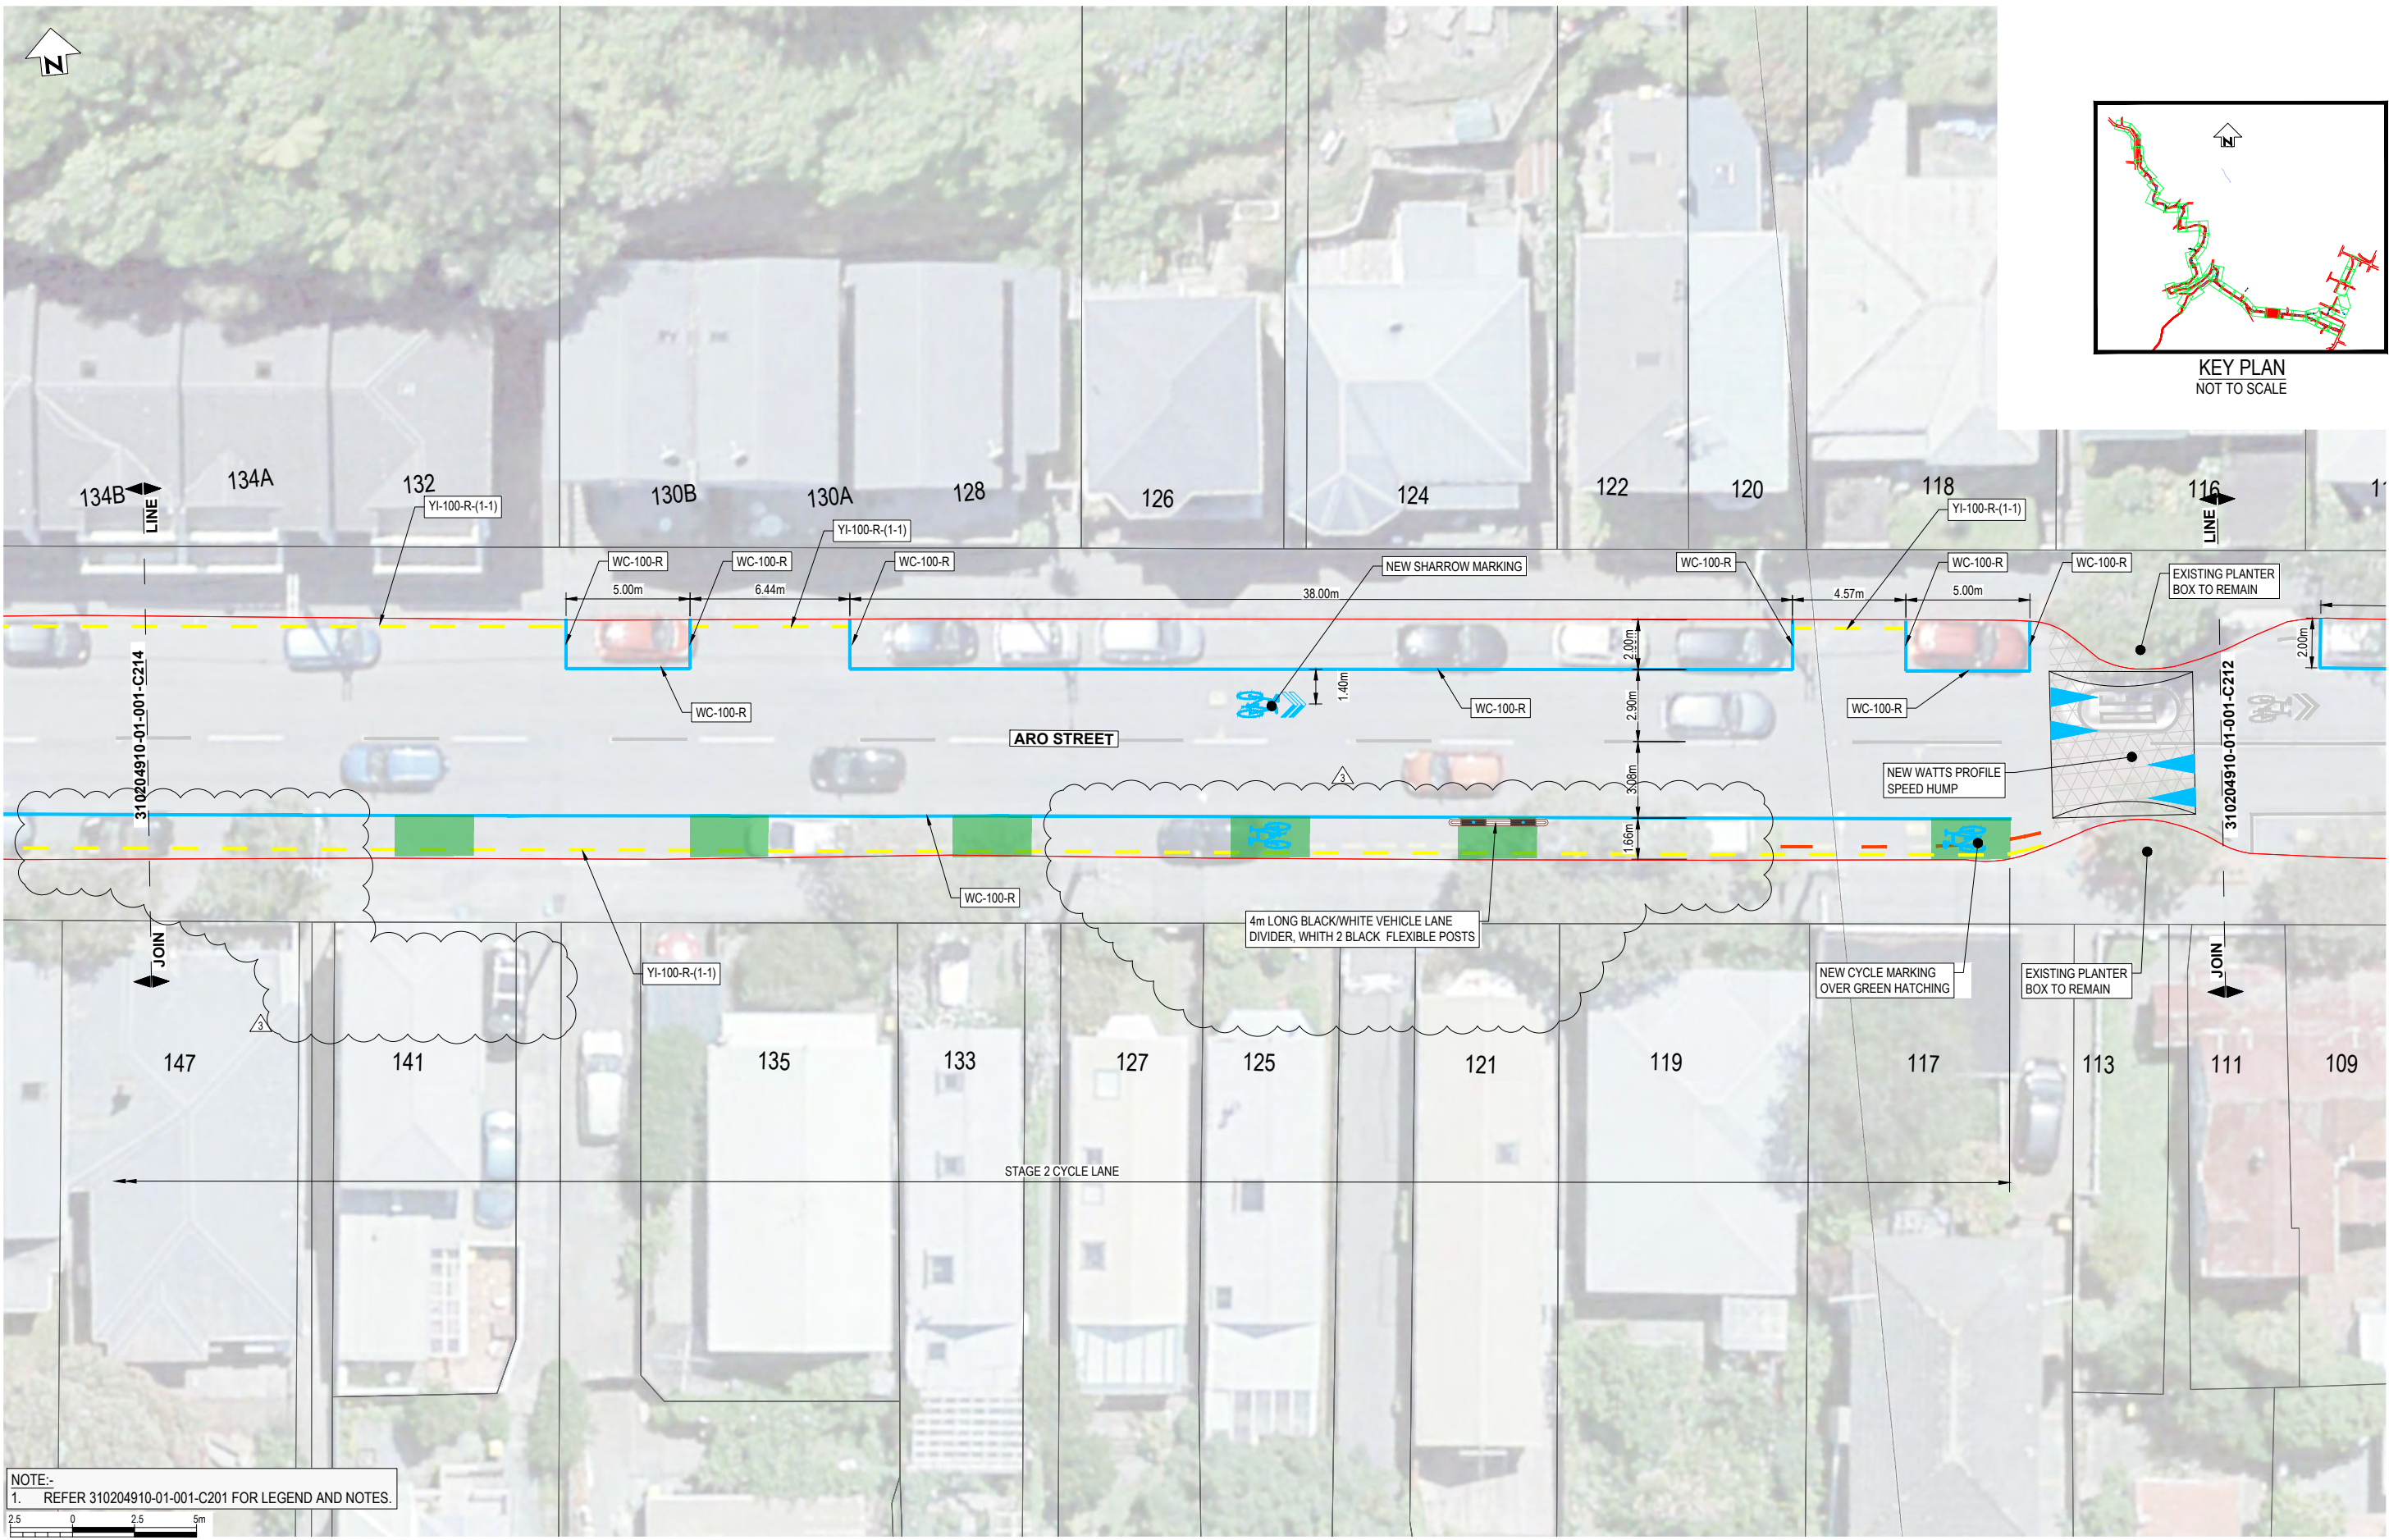

NOTE:-
 1. REFER 310204910-01-001-C201 FOR LEGEND AND NOTES.



REV	FOR REVIEW	REVISIONS	DRN	CHK	APP	DATE
3	FOR CONSTRUCTION - MINOR AMENDMENTS		G.D.	M.H.	G.C.	21.03.23
2	FOR CONSTRUCTION - MINOR AMENDMENTS		G.D.	S.T.	S.T.	24.01.23
1	FOR CONSTRUCTION		G.D.	S.T.	G.C.	23.12.22

SURVEYED		
DESIGNED	G. CORIN	
DRAWN	G. DOBSON	8.08.22
CAD REVIEW	Matt Hopkins	21.03.23
DESIGN CHECK	Matt Hopkins	21.03.23
DESIGN REVIEW	Graeme Corin	21.03.23
APPROVED	Graeme Corin	21.03.23
PROF REGISTRATION:		





Absolutely Positively
 Wellington City Council
 Me Heke Ki Pōneke

ARO VALLEY TRANSITIONAL CYCLEWAY
 WELLINGTON
 GHUZNEE STREET - CHAYTOR STREET
 ROAD MARKING LAYOUT PLAN - SHEET 13 OF 44

Status Stamp	FOR CONSTRUCTION
Date Stamp	27.03.23
Scales	1:125@A1 / 1:250@A3
Drawing No.	310204910-01-001-C213
Rev.	3

DO NOT SCALE - IF IN DOUBT, ASK

ORIGINAL SIZE A1

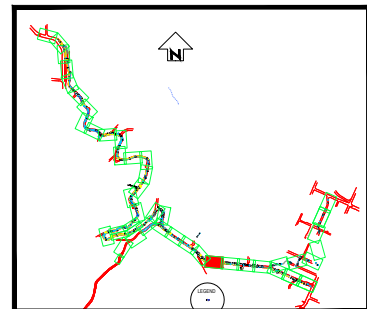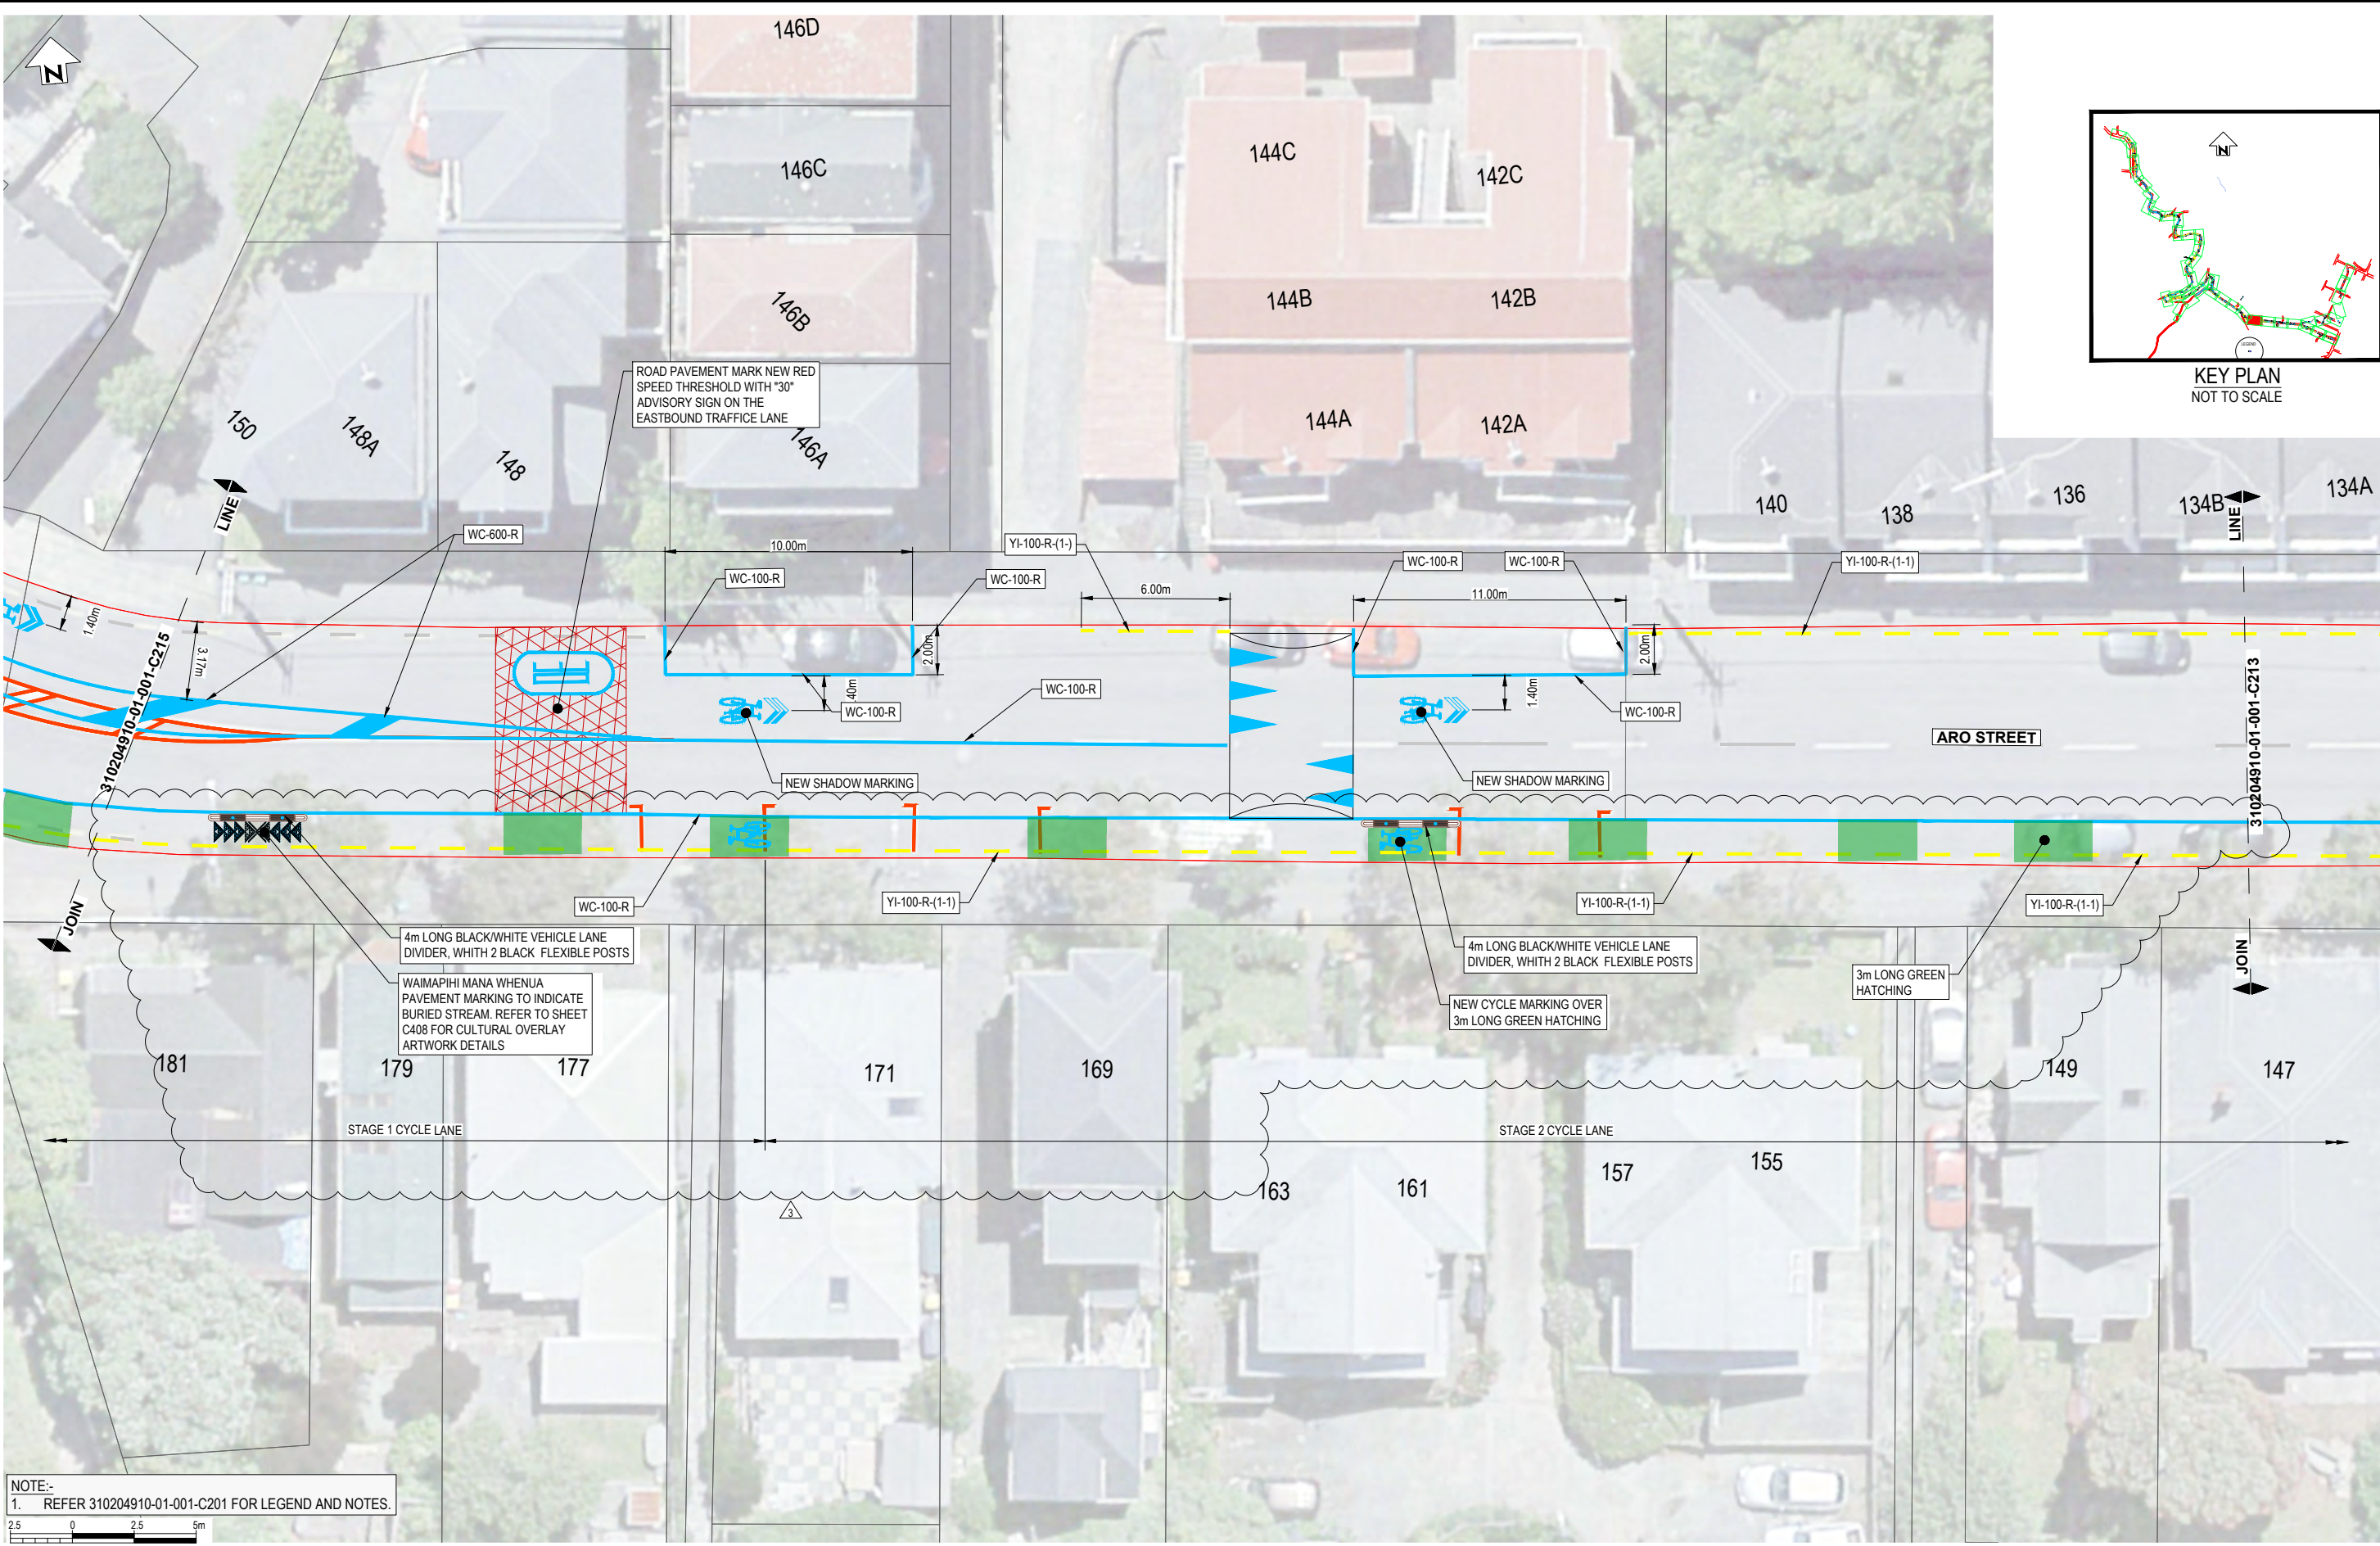

KEY PLAN
NOT TO SCALE

NOTE:-
1. REFER 310204910-01-001-C201 FOR LEGEND AND NOTES.



REV	FOR REVIEW	REVISIONS	DRN	CHK	APP	DATE
3	FOR CONSTRUCTION - MINOR AMENDMENTS		G.D.	M.H.	G.C.	21.03.23
2	FOR CONSTRUCTION - MINOR AMENDMENTS		G.D.	S.T.	S.T.	24.01.23
1	FOR CONSTRUCTION		G.D.	S.T.	G.C.	23.12.22
A	FOR REVIEW		G.D.	G.C.		

SURVEYED	DESIGNED	DRAWN	CAD REVIEW	DESIGN CHECK	DESIGN REVIEW	APPROVED
	G. CORIN	G. DOBSON	Matt Hopkins	Matt Hopkins	Graeme Corin	Graeme Corin
		8.08.22	21.03.23	21.03.23	21.03.23	21.03.23



ARO VALLEY TRANSITIONAL CYCLEWAY
WELLINGTON



GHUZNEE STREET - CHAYTOR STREET
ROAD MARKING LAYOUT PLAN - SHEET 14 OF 44

Status Stamp	FOR CONSTRUCTION
Date Stamp	27.03.23
Scales	1:125@A1 / 1:250@A3
Drawing No.	310204910-01-001-C214
Rev.	3

DO NOT SCALE - IF IN DOUBT, ASK

200mm
150
100
50
0

ORIGINAL SIZE A1

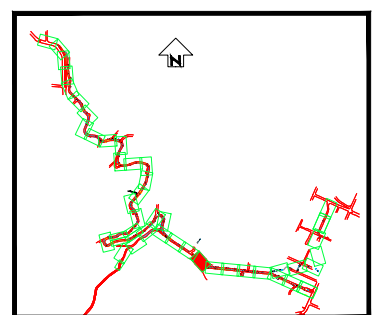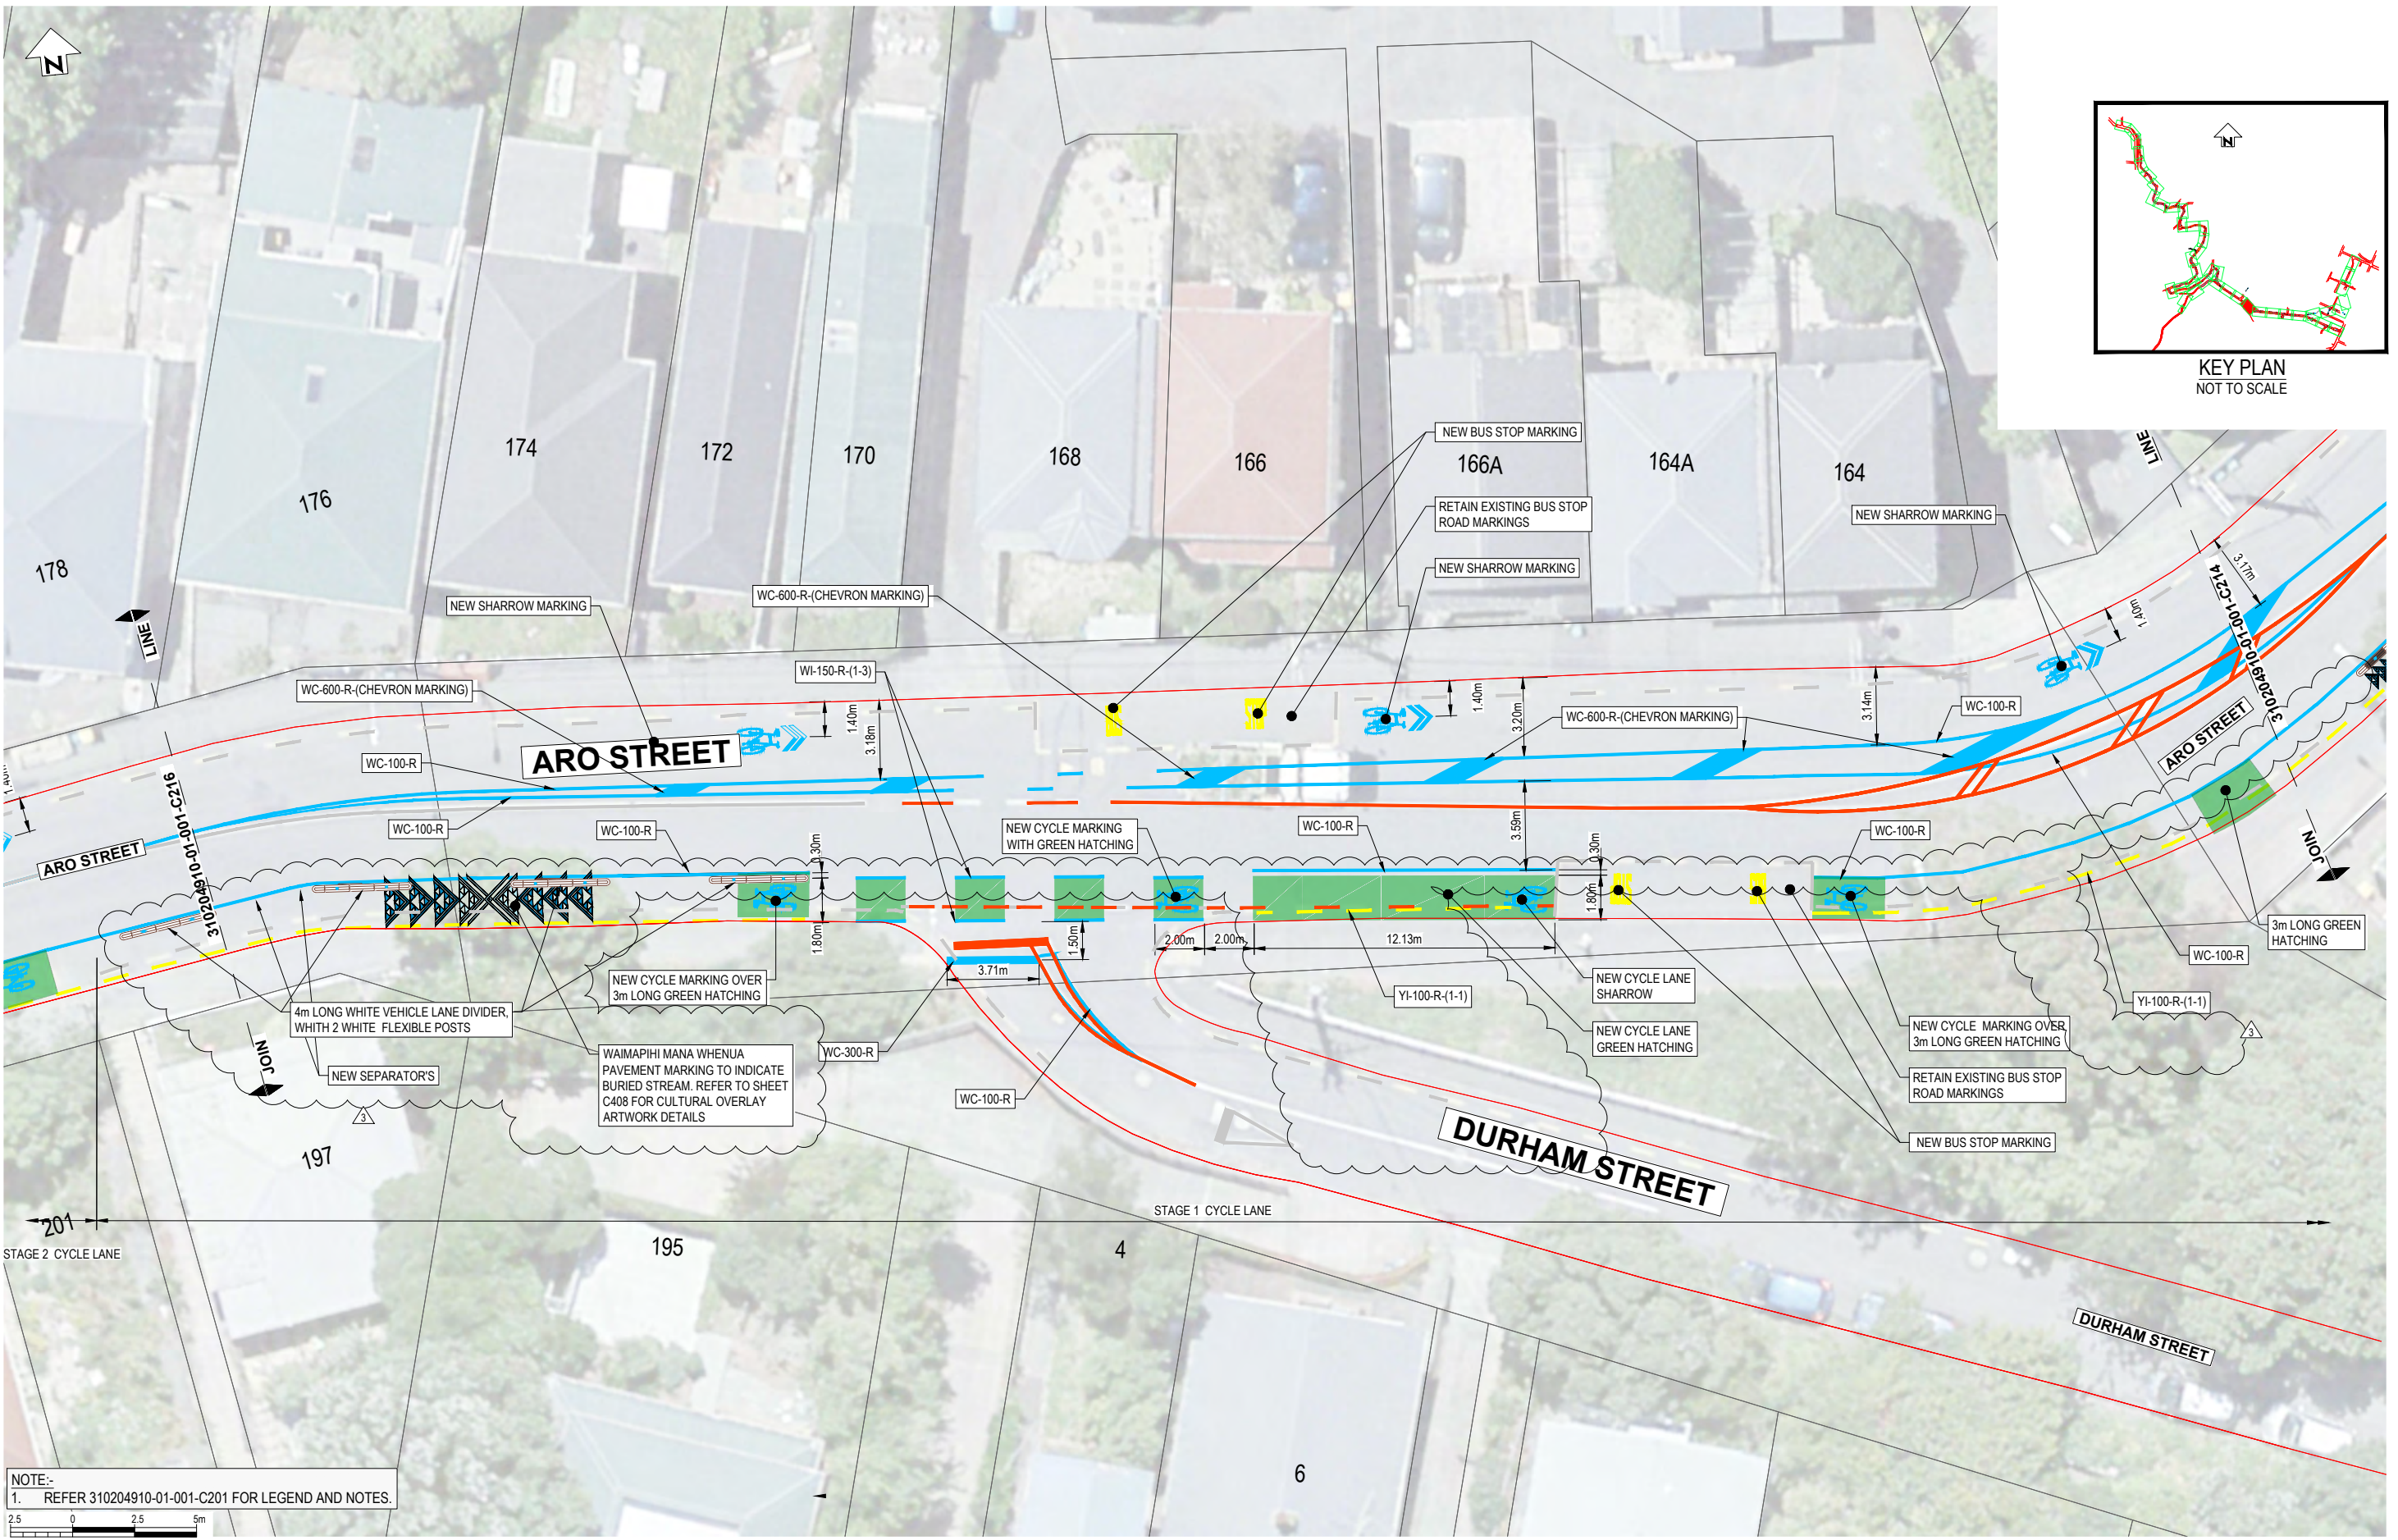

KEY PLAN
NOT TO SCALE

NOTE:-
1. REFER 310204910-01-001-C201 FOR LEGEND AND NOTES.



REV	DESCRIPTION	DRN	CHK	APP	DATE
3	FOR CONSTRUCTION - MINOR AMENDMENTS				
2	FOR CONSTRUCTION - MINOR AMENDMENTS	G.D.	M.H.	G.C.	21.03.23
1	FOR CONSTRUCTION	G.D.	S.T.	S.T.	24.01.23
A	FOR REVIEW	G.D.	S.T.	G.C.	23.12.22

SURVEYED		
DESIGNED	G. CORIN	
DRAWN	G. DOBSON	8.08.22
CAD REVIEW	Matt Hopkins	21.03.23
DESIGN CHECK	Matt Hopkins	21.03.23
DESIGN REVIEW	Graeme Corin	21.03.23
APPROVED	Graeme Corin	21.03.23
PROF REGISTRATION:		



Absolutely Positively
Wellington City Council
Te Heke Ki Pōneke


ARO VALLEY TRANSITIONAL CYCLEWAY
WELLINGTON
GHUZNEE STREET - CHAYTOR STREET
ROAD MARKING LAYOUT PLAN - SHEET 15 OF 44

Status Stamp	FOR CONSTRUCTION
Date Stamp	27.03.23
Scales	1:125@A1 / 1:250@A3
Drawing No.	310204910-01-001-C215
Rev.	3

DO NOT SCALE - IF IN DOUBT, ASK

200mm
150
100
90
80
70
60
50
40
30
20
10
0

ORIGINAL SIZE A1

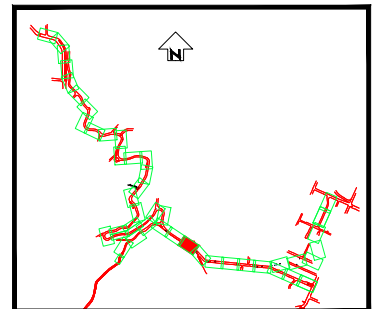

KEY PLAN
NOT TO SCALE

NOTE:-
1. REFER 310204910-01-001-C201 FOR LEGEND AND NOTES.



SCALE 1:125

REV	DESCRIPTION	DRN	CHK	APP	DATE
3	FOR CONSTRUCTION - MINOR AMENDMENTS	G.D.	M.H.	G.C.	21.03.23
2	FOR CONSTRUCTION - MINOR AMENDMENTS	G.D.	S.T.	S.T.	24.01.23
1	FOR CONSTRUCTION	G.D.	S.T.	G.C.	23.12.22
A	FOR REVIEW	G.D.	G.C.		

SURVEYED		
DESIGNED	G. CORIN	
DRAWN	G. DOBSON	8.08.22
CAD REVIEW	Matt Hopkins	21.03.23
DESIGN CHECK	Matt Hopkins	21.03.23
DESIGN REVIEW	Graeme Corin	21.03.23
APPROVED	Graeme Corin	21.03.23
PROF REGISTRATION:		





Absolutely Positively
Wellington City Council
Me Heke Ki Pōneke

ARO VALLEY TRANSITIONAL CYCLEWAY
WELLINGTON
GHUZNEE STREET - CHAYTOR STREET
ROAD MARKING LAYOUT PLAN - SHEET 16 OF 44

Status Stamp	FOR CONSTRUCTION
Date Stamp	27.03.23
Scales	1:125@A1 / 1:250@A3
Drawing No.	310204910-01-001-C216
Rev.	3

DO NOT SCALE - IF IN DOUBT, ASK

ORIGINAL SIZE A1

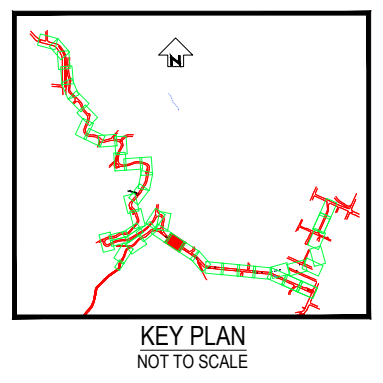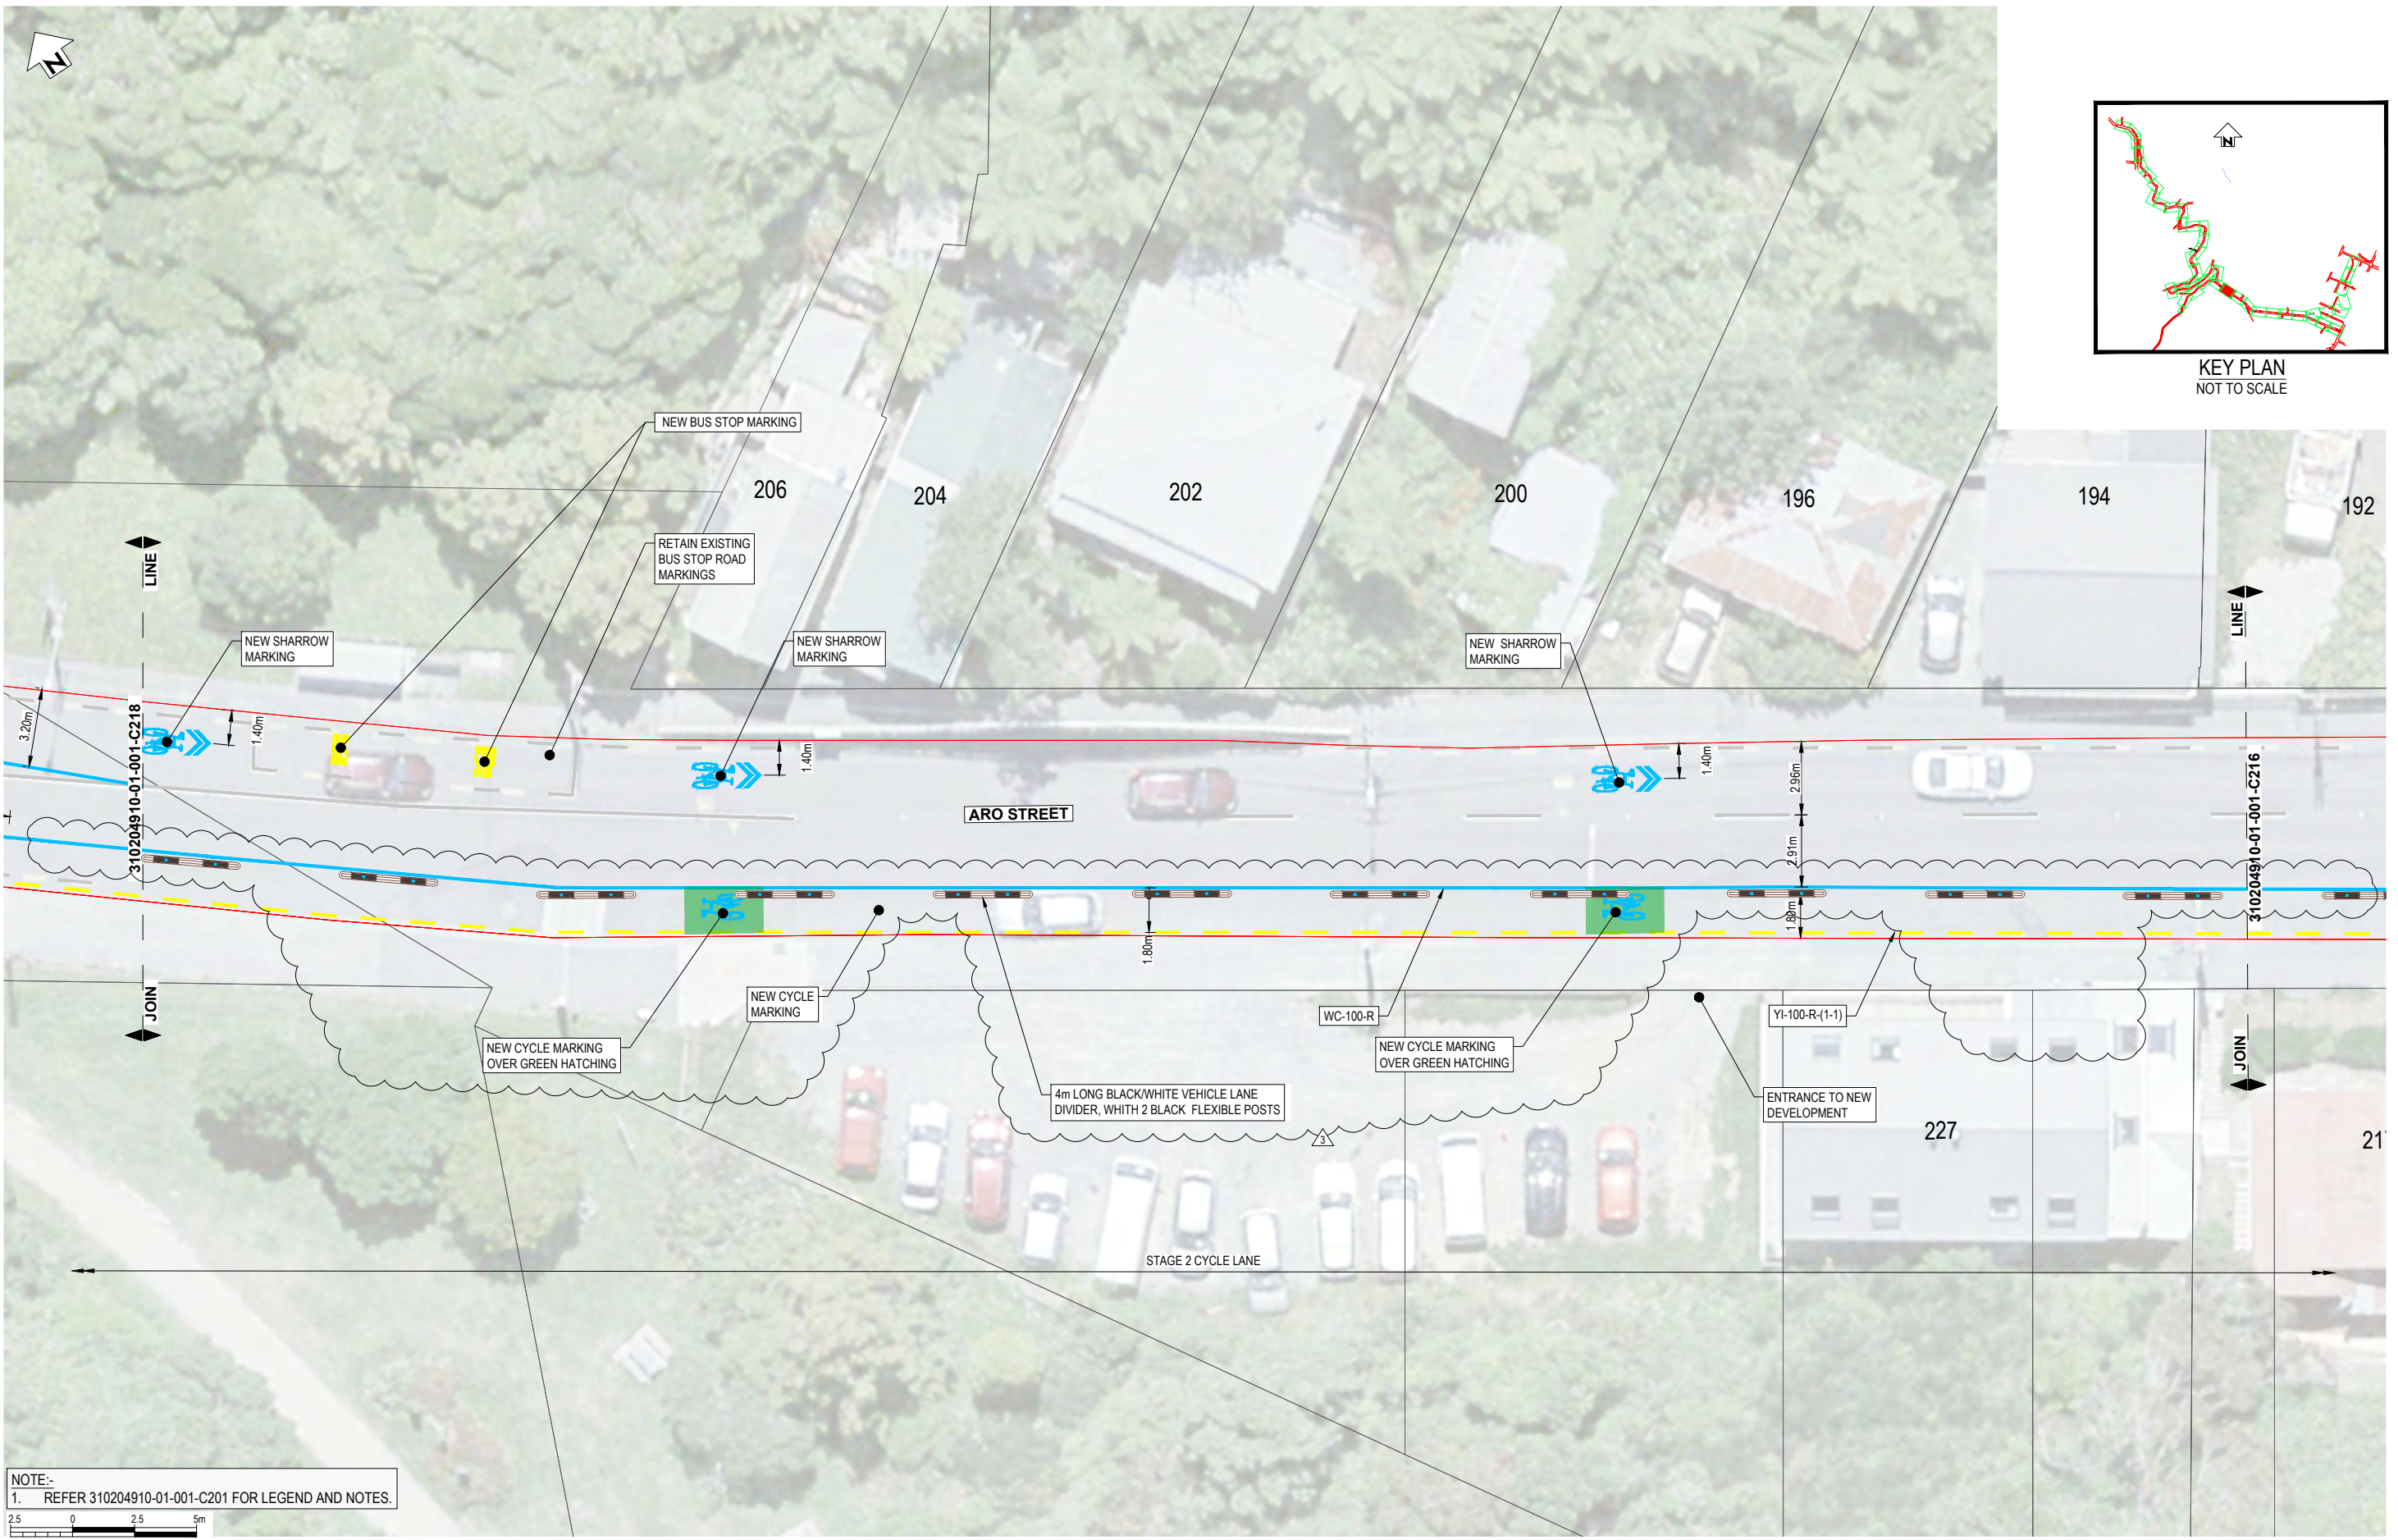

NOTE:-
 1. REFER 310204910-01-001-C201 FOR LEGEND AND NOTES.



REV	DESCRIPTION	DRN	CHK	APP	DATE
3	FOR CONSTRUCTION - MINOR AMENDMENTS	G.D.	M.H.	G.C.	21.03.23
2	FOR CONSTRUCTION - MINOR AMENDMENTS	G.D.	S.T.	S.T.	24.01.23
1	FOR CONSTRUCTION	G.D.	S.T.	G.C.	23.12.22
A	FOR REVIEW	G.D.	G.C.		

SURVEYED	DESIGNED	DRAWN	CAD REVIEW	DESIGN CHECK	DESIGN REVIEW	APPROVED
	G. CORIN	G. DOBSON	Matt Hopkins	Matt Hopkins	Graeme Corin	Graeme Corin
		8.08.22	21.03.23	21.03.23	21.03.23	21.03.23





ARO VALLEY TRANSITIONAL CYCLEWAY
 WELLINGTON
 GHUZNEE STREET - CHAYTOR STREET
 ROAD MARKING LAYOUT PLAN - SHEET 17 OF 44

Status Stamp	FOR CONSTRUCTION
Date Stamp	27.03.23
Scales	1:125@A1 / 1:250@A3
Drawing No.	310204910-01-001-C217
Rev.	3

DO NOT SCALE - IF IN DOUBT, ASK

200 mm
150
100
50
0

ORIGINAL SIZE A1

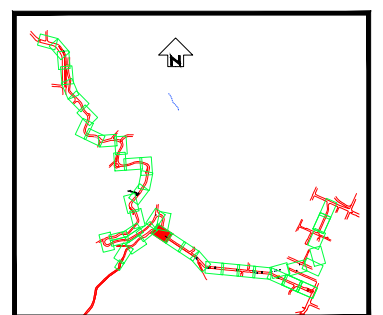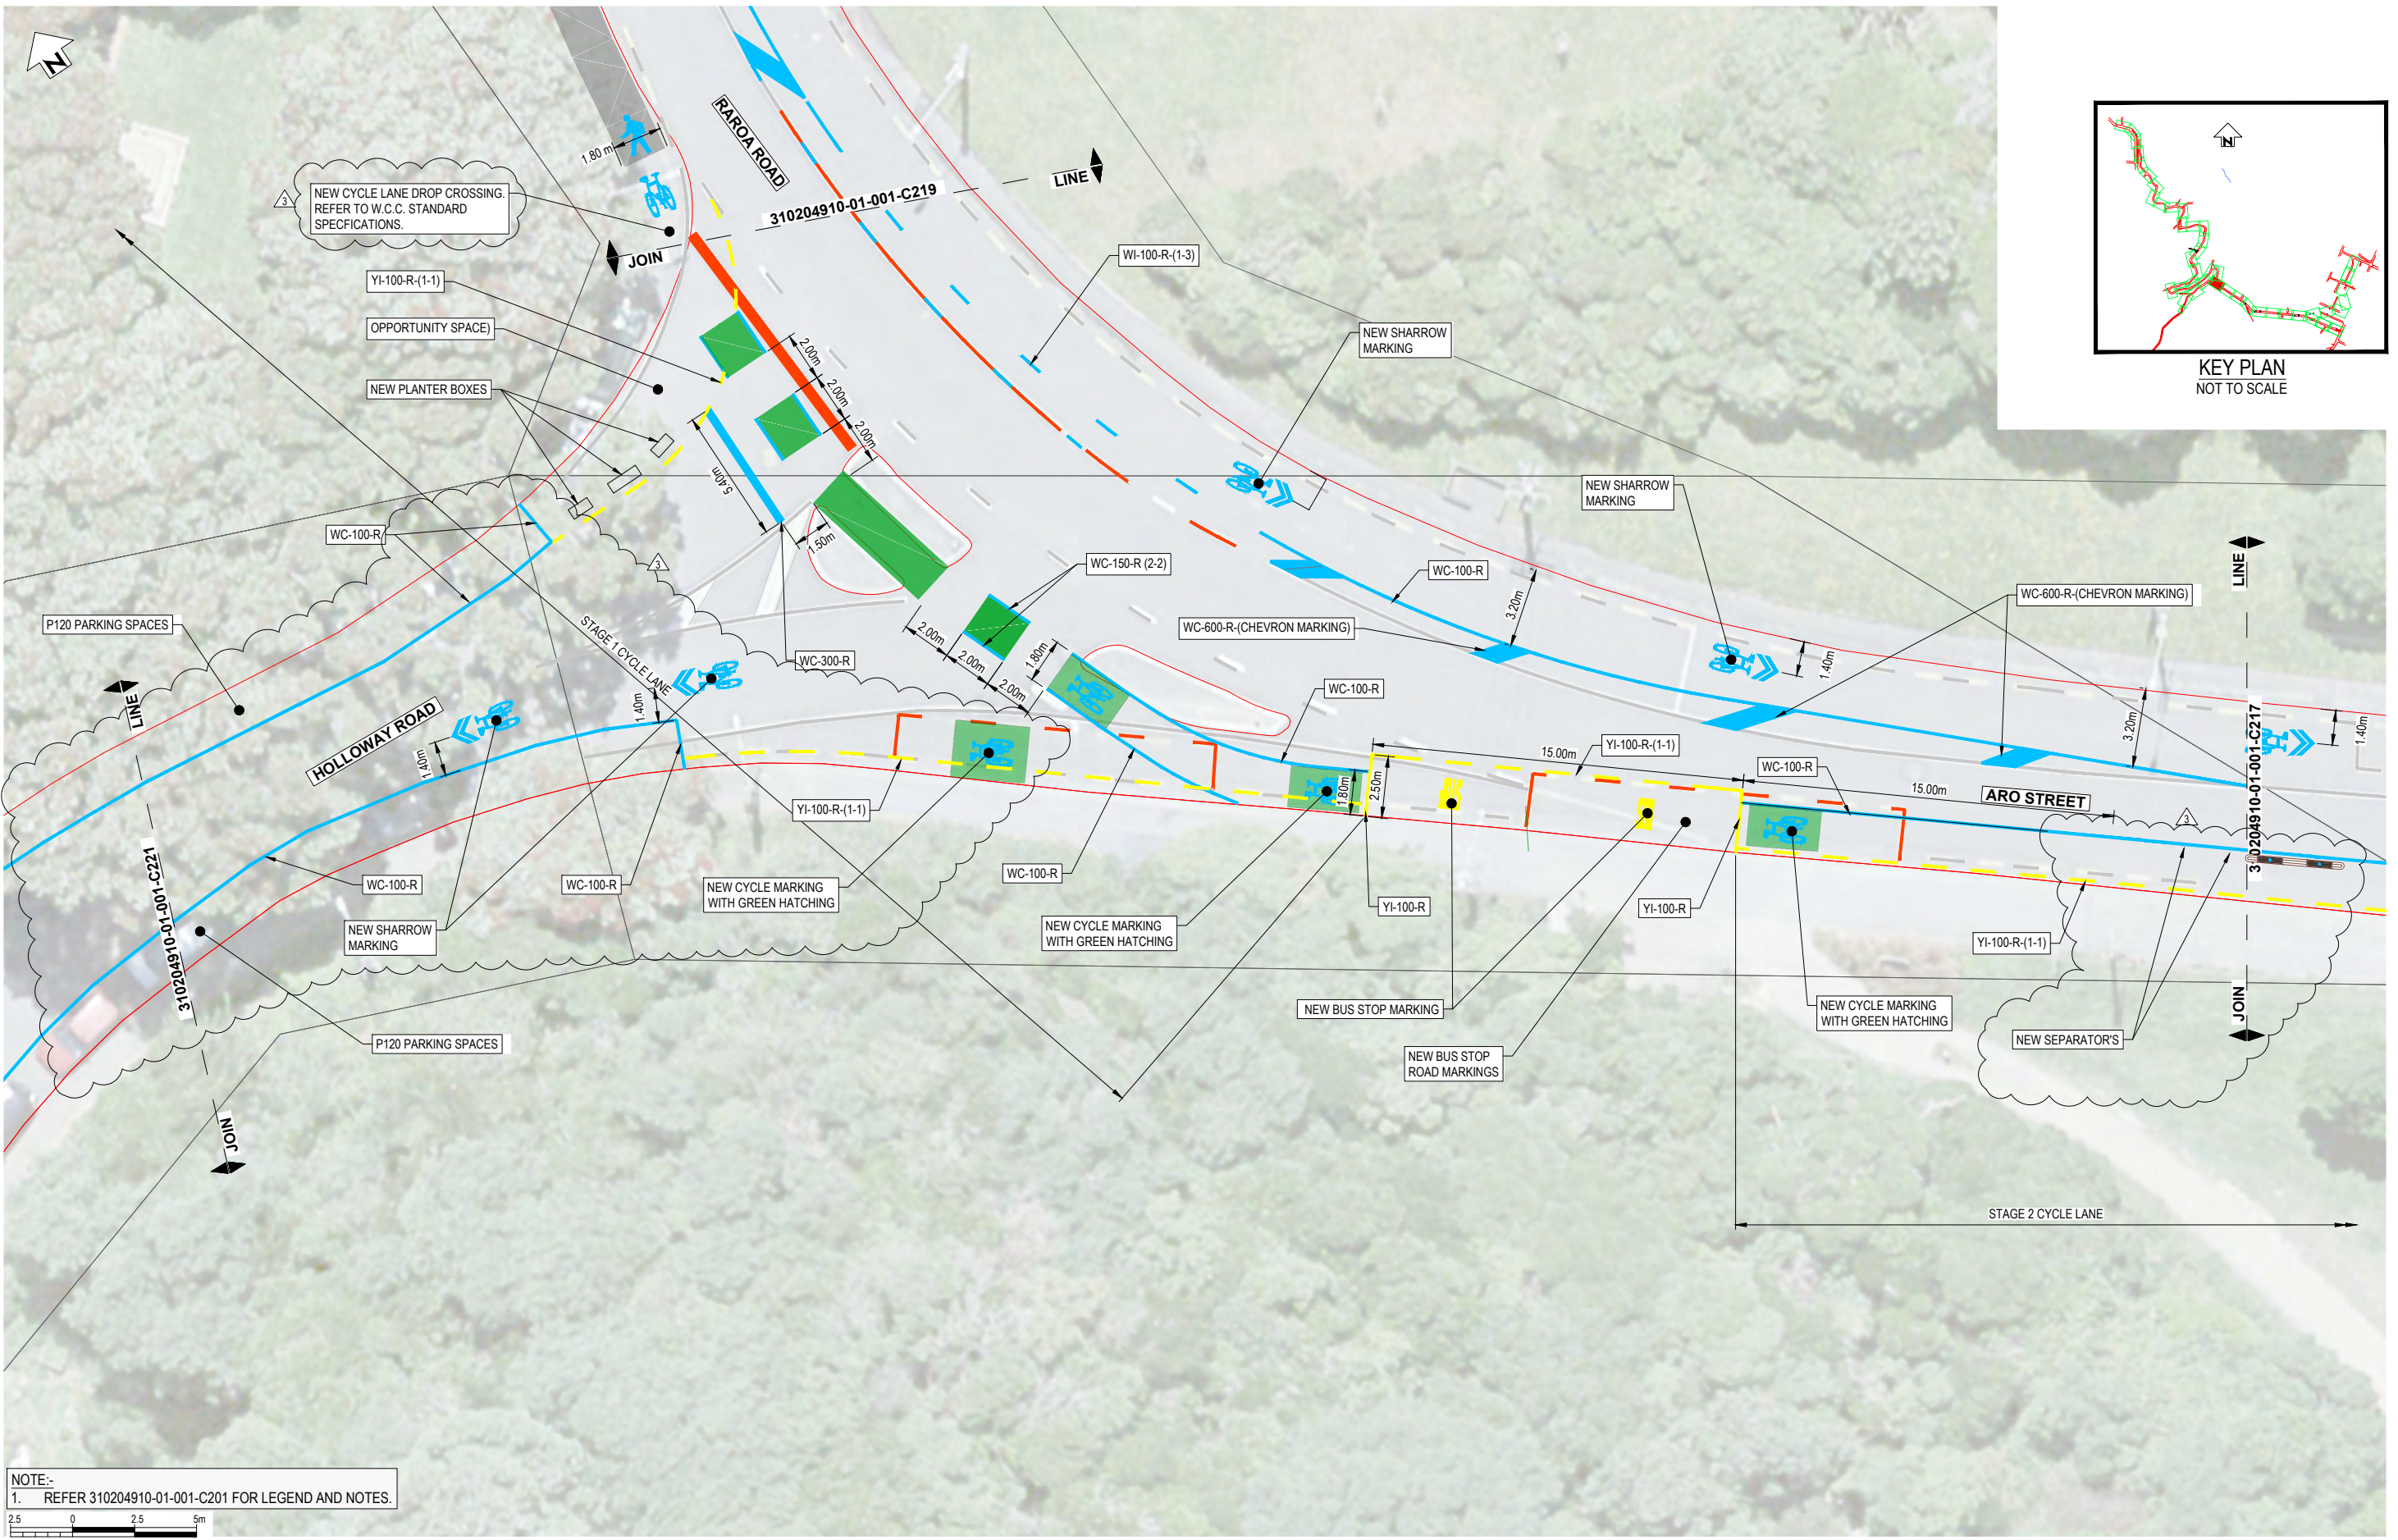

KEY PLAN
NOT TO SCALE

NOTE:-
1. REFER 310204910-01-001-C201 FOR LEGEND AND NOTES.



REV	DESCRIPTION	DRN	CHK	APP	DATE
3	FOR CONSTRUCTION - MINOR AMENDMENTS	G.D.	M.H.	G.C.	21.03.23
2	FOR CONSTRUCTION - MINOR AMENDMENTS	G.D.	S.T.	S.T.	24.01.23
1	FOR CONSTRUCTION	G.D.	S.T.	G.C.	23.12.22
A	FOR REVIEW	G.D.	G.C.		


STATUS	NAME	DATE
SURVEYED	G. CORIN	
DESIGNED	G. CORIN	8.08.22
DRAWN	G. DOBSON	21.03.23
CAD REVIEW	Matt Hopkins	21.03.23
DESIGN CHECK	Matt Hopkins	21.03.23
DESIGN REVIEW	Graeme Corin	21.03.23
APPROVED	Graeme Corin	21.03.23



Absolutely Positively
Wellington City Council
Me Heke Ki Pūkeke

ARO VALLEY TRANSITIONAL CYCLEWAY
WELLINGTON
GHUZNEE STREET - CHAYTOR STREET
ROAD MARKING LAYOUT PLAN - SHEET 18 OF 44

Status Stamp	FOR CONSTRUCTION
Date Stamp	27.03.23
Scales	1:125@A1 / 1:250@A3
Drawing No.	310204910-01-001-C218
Rev.	3

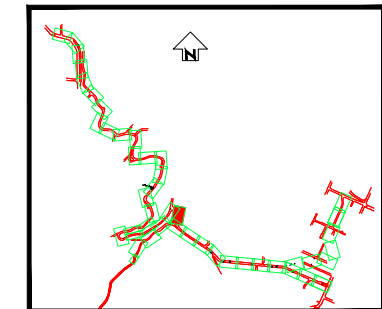


KEY PLAN
NOT TO SCALE

DO NOT SCALE - IF IN DOUBT, ASK

200 mm
150
100
90
80
70
60
50
40
30
20
10
0

ORIGINAL SIZE A1

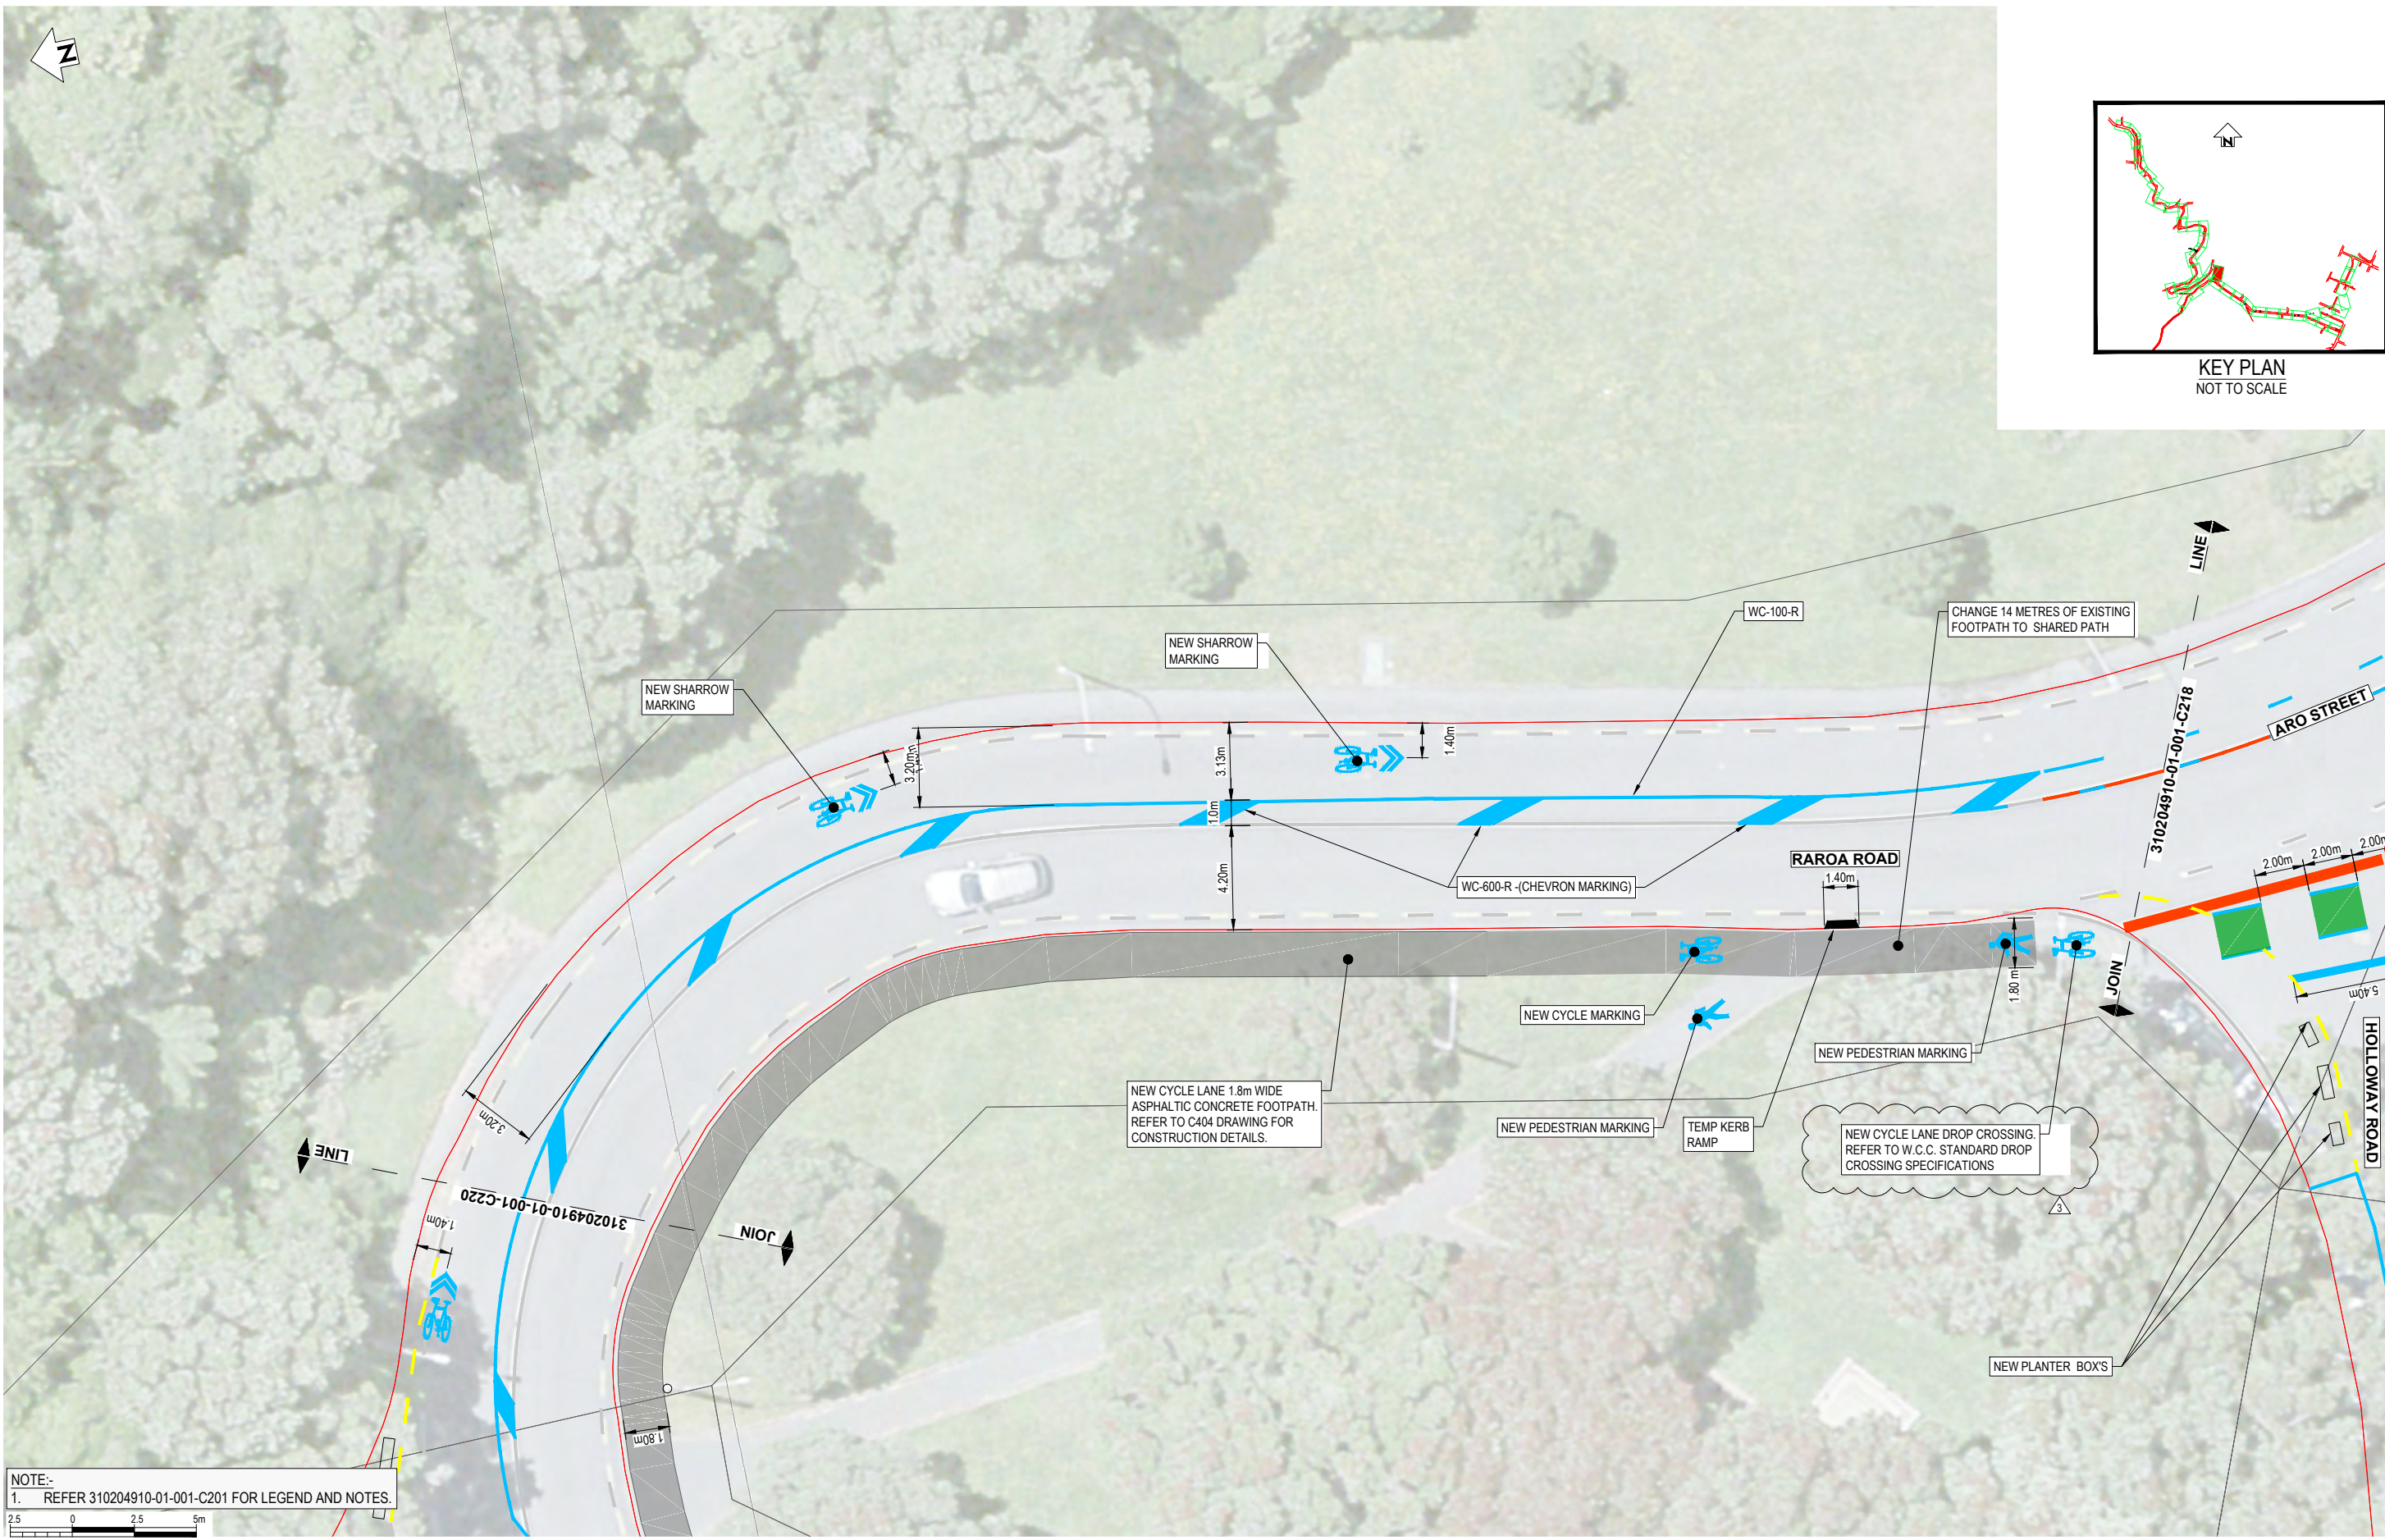

NOTE:-
1. REFER 310204910-01-001-C201 FOR LEGEND AND NOTES.



SCALE 1:125

REV	DESCRIPTION	DRN	CHK	APP	DATE
3	FOR CONSTRUCTION - MINOR AMENDMENTS	G.D.	M.H.	G.C.	21.03.23
2	FOR CONSTRUCTION - MINOR AMENDMENTS	G.D.	S.T.	S.T.	24.01.23
1	FOR CONSTRUCTION	G.D.	S.T.	G.C.	23.12.22
A	FOR REVIEW	G.D.	G.C.		

STATUS	BY	DATE
SURVEYED		
DESIGNED	G. CORIN	
DRAWN	G. DOBSON	8.08.22
CAD REVIEW	Matt Hopkins	21.03.23
DESIGN CHECK	Matt Hopkins	21.03.23
DESIGN REVIEW	Graeme Corin	21.03.23
APPROVED	Graeme Corin	21.03.23




Absolutely Positively
Wellington City Council
Me Heke Ki Pūnake

ARO VALLEY TRANSITIONAL CYCLEWAY
WELLINGTON
GHUZNEE STREET - CHAYTOR STREET
ROAD MARKING LAYOUT PLAN - SHEET 19 OF 44

Status Stamp	FOR CONSTRUCTION
Date Stamp	27.03.23
Scales	1:125@A1 / 1:250@A3
Drawing No.	310204910-01-001-C219
Rev.	3

DO NOT SCALE - IF IN DOUBT, ASK

ORIGINAL SIZE A1

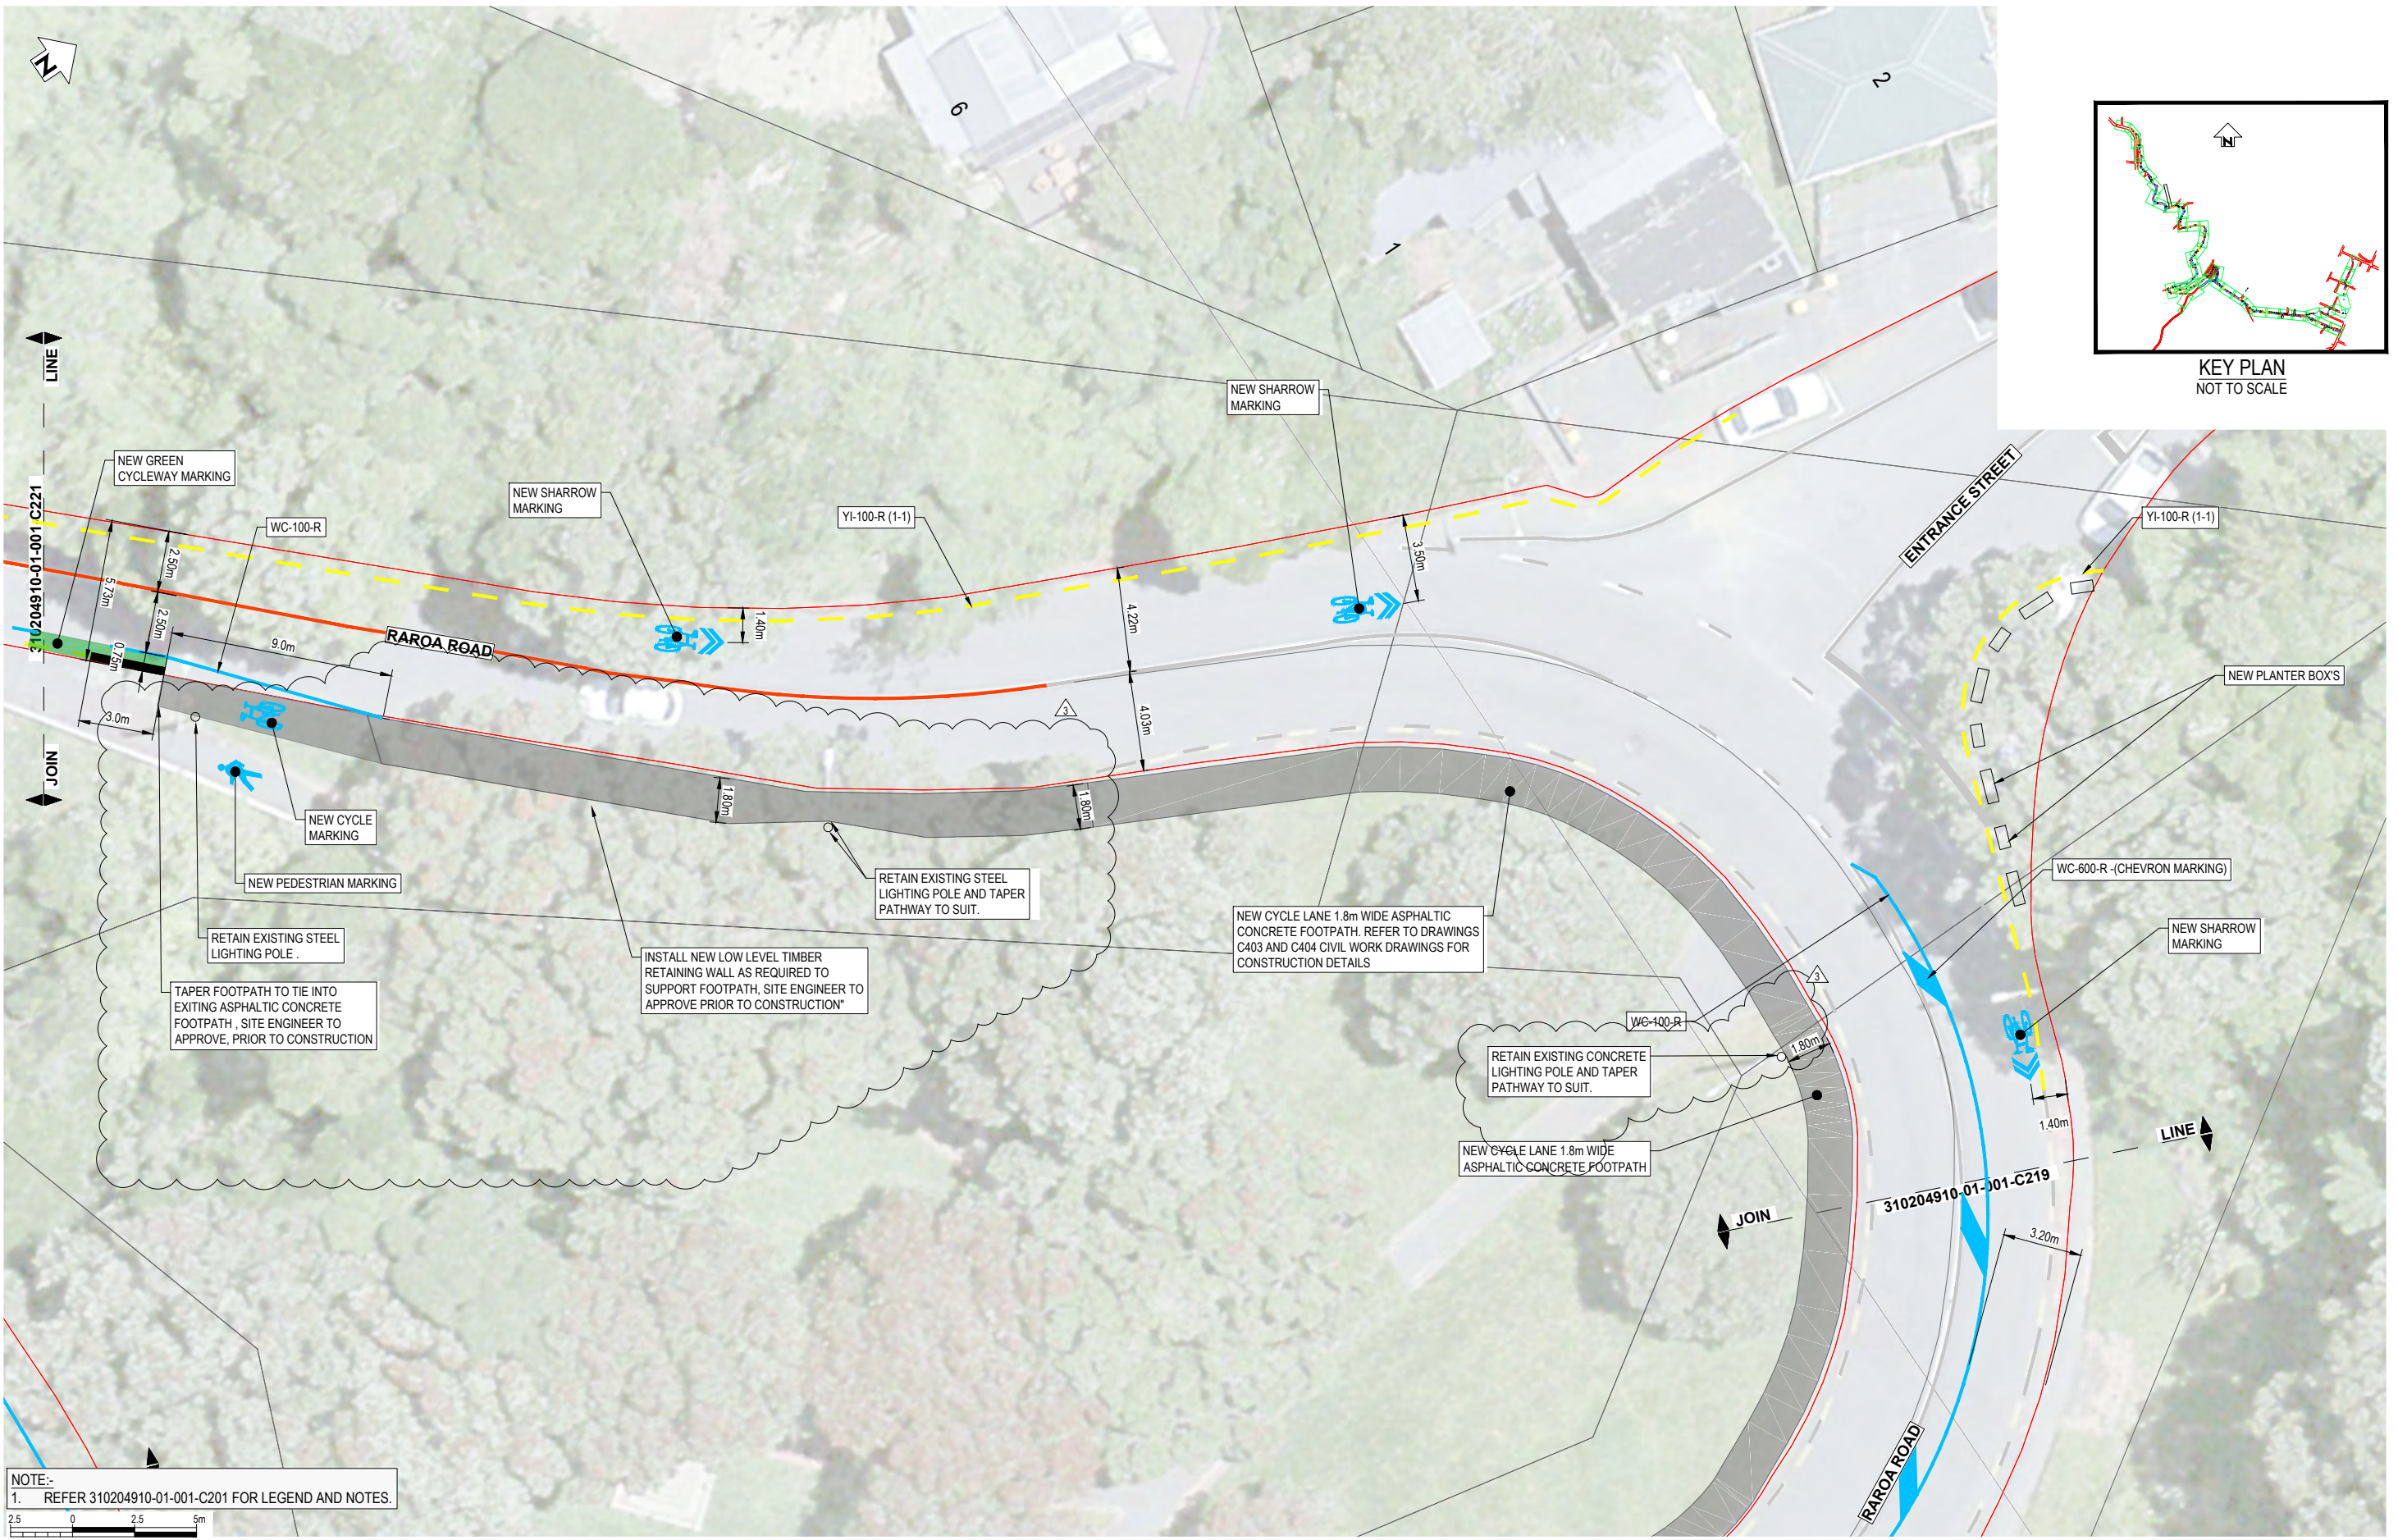

NOTE:-
1. REFER 310204910-01-001-C201 FOR LEGEND AND NOTES.



REV	DESCRIPTION	DRN	CHK	APP	DATE
3	FOR CONSTRUCTION - MINOR AMENDMENTS	G.D.	M.H.	G.C.	21.03.23
2	FOR CONSTRUCTION - MINOR AMENDMENTS	G.D.	S.T.	S.T.	24.01.23
1	FOR CONSTRUCTION	G.D.	S.T.	G.C.	23.12.22
A	FOR REVIEW	G.D.	G.C.		


SURVEYED	DESIGNED	DRAWN	CAD REVIEW	DESIGN CHECK	DESIGN REVIEW	APPROVED
	G. CORIN	G. DOBSON	Matt Hopkins	Matt Hopkins	Graeme Corin	Graeme Corin
		8.08.22	21.03.23	21.03.23	21.03.23	21.03.23



Absolutely Positively Wellington City Council
Me Heke Ki Pōneke

ARO VALLEY TRANSITIONAL CYCLEWAY WELLINGTON
GHUZNEE STREET - CHAYTOR STREET
ROAD MARKING LAYOUT PLAN - SHEET 20 OF 44

Status Stamp	FOR CONSTRUCTION
Date Stamp	27.03.23
Scales	1:125@A1 / 1:250@A3
Drawing No.	310204910-01-001-C220
Rev.	3

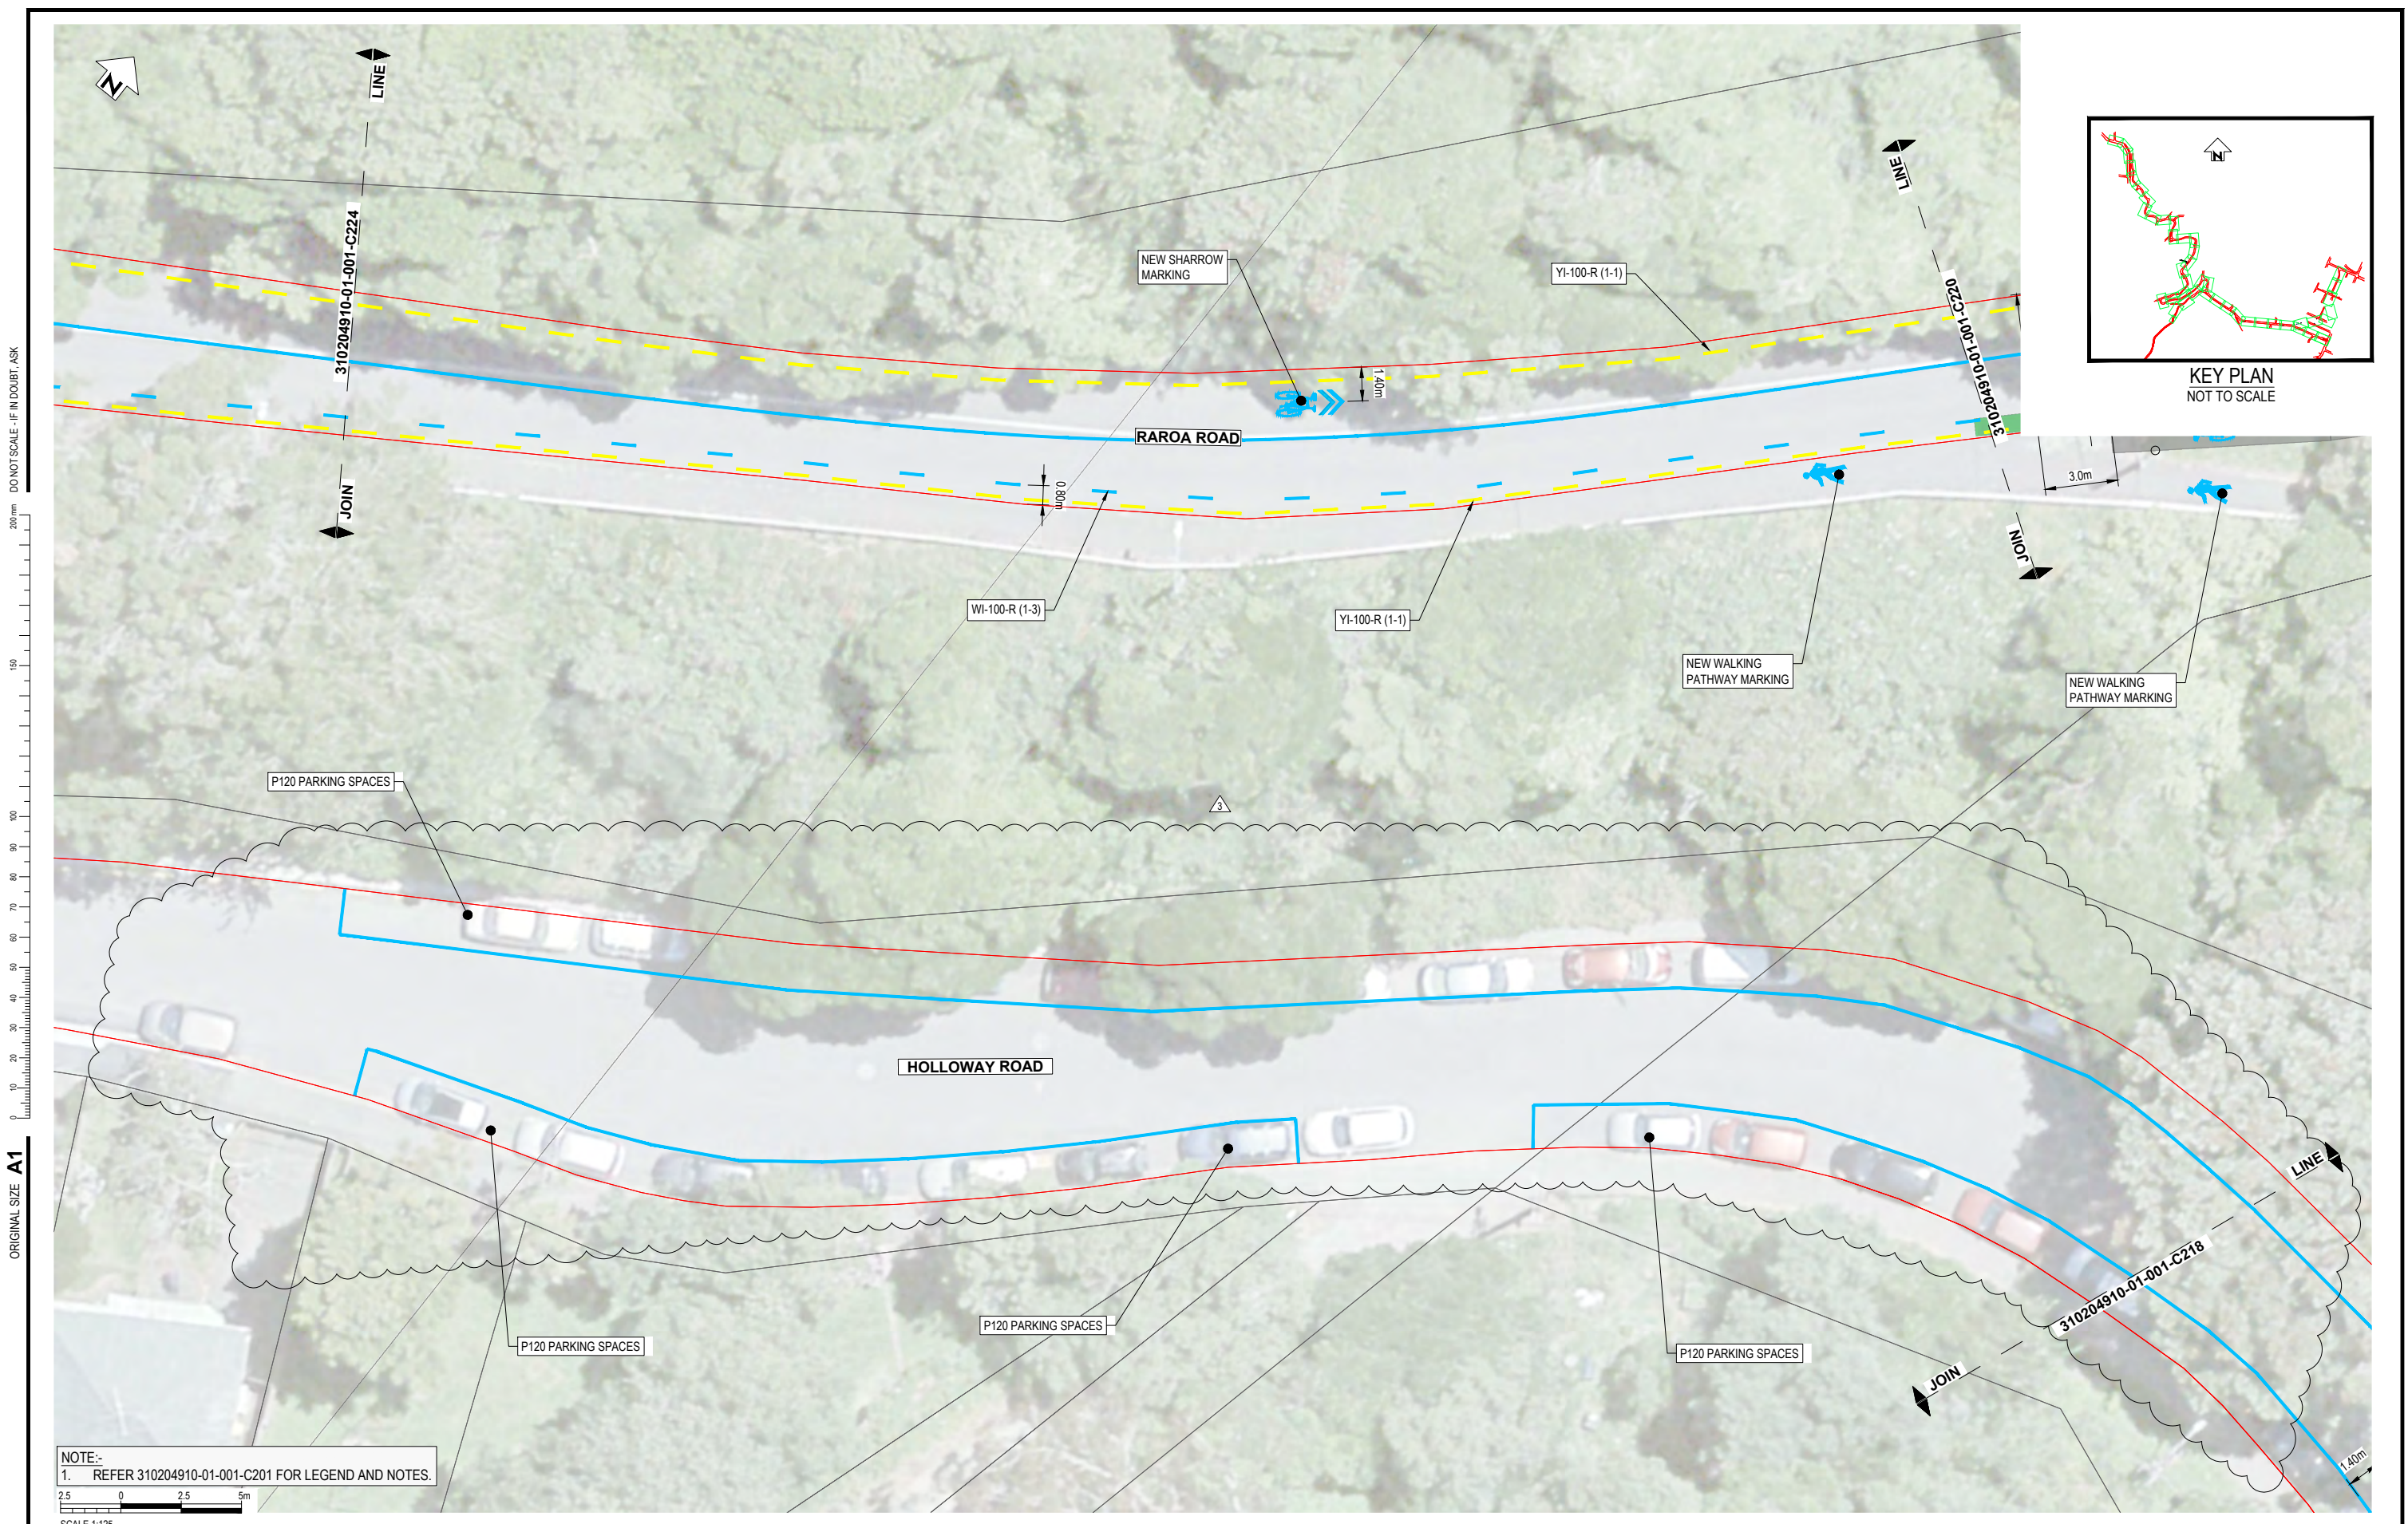

NOTE:-
1. REFER 310204910-01-001-C201 FOR LEGEND AND NOTES.



REV	DESCRIPTION	DRN	CHK	APP	DATE
3	FOR CONSTRUCTION - MINOR AMENDMENTS				
2	FOR CONSTRUCTION - MINOR AMENDMENTS	G.D.	M.H.	G.C.	21.03.23
1	FOR CONSTRUCTION	G.D.	S.T.	G.C.	24.01.23
A	FOR REVIEW	G.D.	G.C.		23.12.22



SURVEYED			
DESIGNED	G. CORIN		
DRAWN	G. DOBSON	8.08.22	
CAD REVIEW	Matt Hopkins	21.03.23	
DESIGN CHECK	Matt Hopkins	21.03.23	
DESIGN REVIEW	Graeme Corin	21.03.23	
APPROVED	Graeme Corin	21.03.23	
PROF REGISTRATION:			



Absolutely Positively
Wellington City Council
Me Heke Ki Pūnake

ARO VALLEY TRANSITIONAL CYCLEWAY
WELLINGTON
GHUZNEE STREET - CHAYTOR STREET
ROAD MARKING LAYOUT PLAN - SHEET 21 OF 44

Status Stamp	FOR CONSTRUCTION
Date Stamp	27.03.23
Scales	1:125@A1 / 1:250@A3
Drawing No.	310204910-01-001-C221
Rev.	3

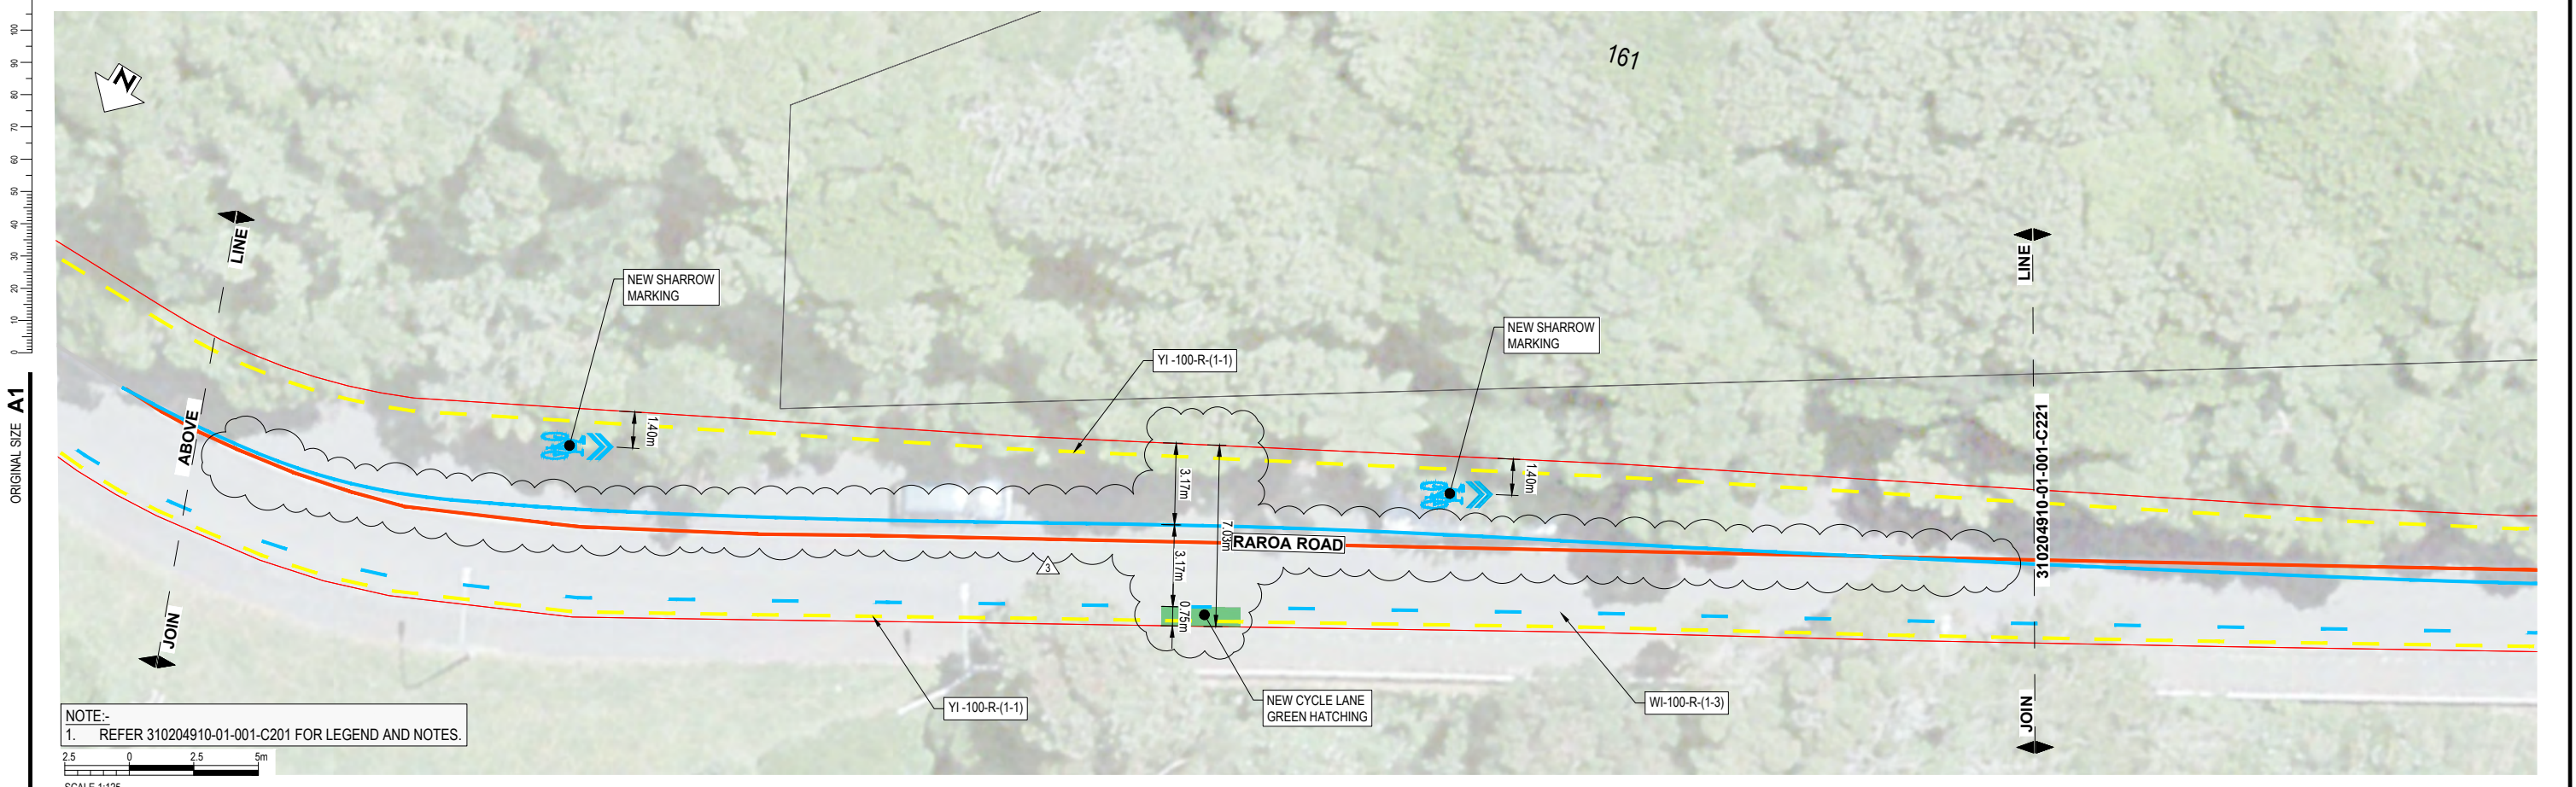
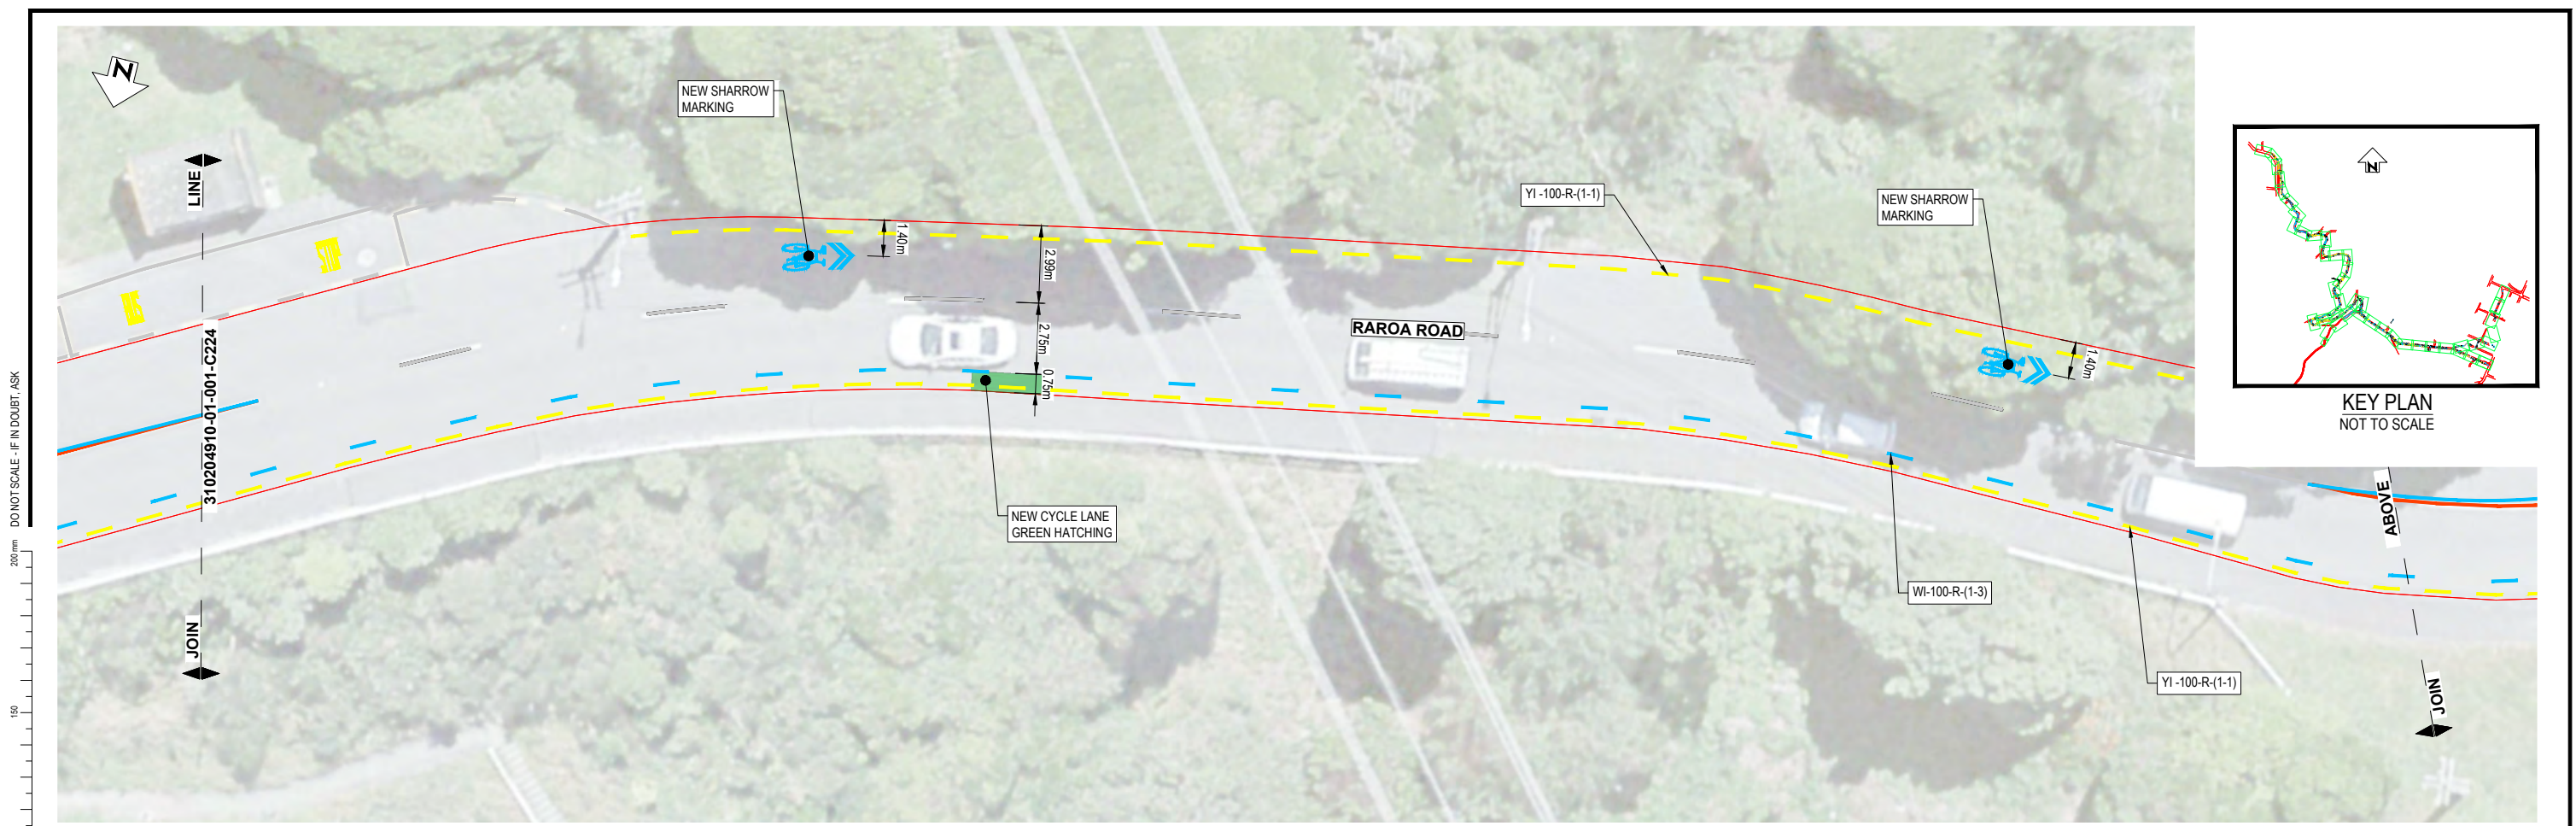


REV	DESCRIPTION	DRN	CHK	APP	DATE
3	FOR CONSTRUCTION - MINOR AMENDMENTS	G.D.	M.H.	G.C.	21.03.23
2	FOR CONSTRUCTION - MINOR AMENDMENTS	G.D.	S.T.	S.T.	24.01.23
1	FOR CONSTRUCTION	G.D.	S.T.	G.C.	23.12.22
A	FOR REVIEW	G.D.	G.C.	G.C.	

SURVEYED	DESIGNED	DRAWN	CAD REVIEW	DESIGN CHECK	DESIGN REVIEW	APPROVED	PROF REGISTRATION:
	G. CORIN	G. DOBSON	Matt Hopkins	Matt Hopkins	Graeme Corin	Graeme Corin	

ARO VALLEY TRANSITIONAL CYCLEWAY
WELLINGTON
GHUZNEE STREET - CHAYTOR STREET
ROAD MARKING LAYOUT PLAN - SHEET 24 OF 44

Status Stamp	FOR CONSTRUCTION
Date Stamp	27.03.23
Scales	1:125@A1 / 1:250@A3
Drawing No.	310204910-01-001-C224
Rev.	3

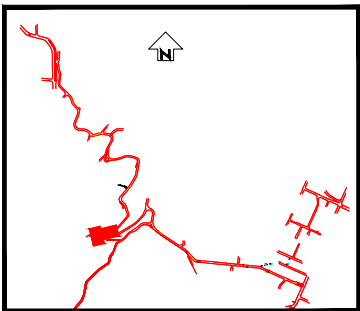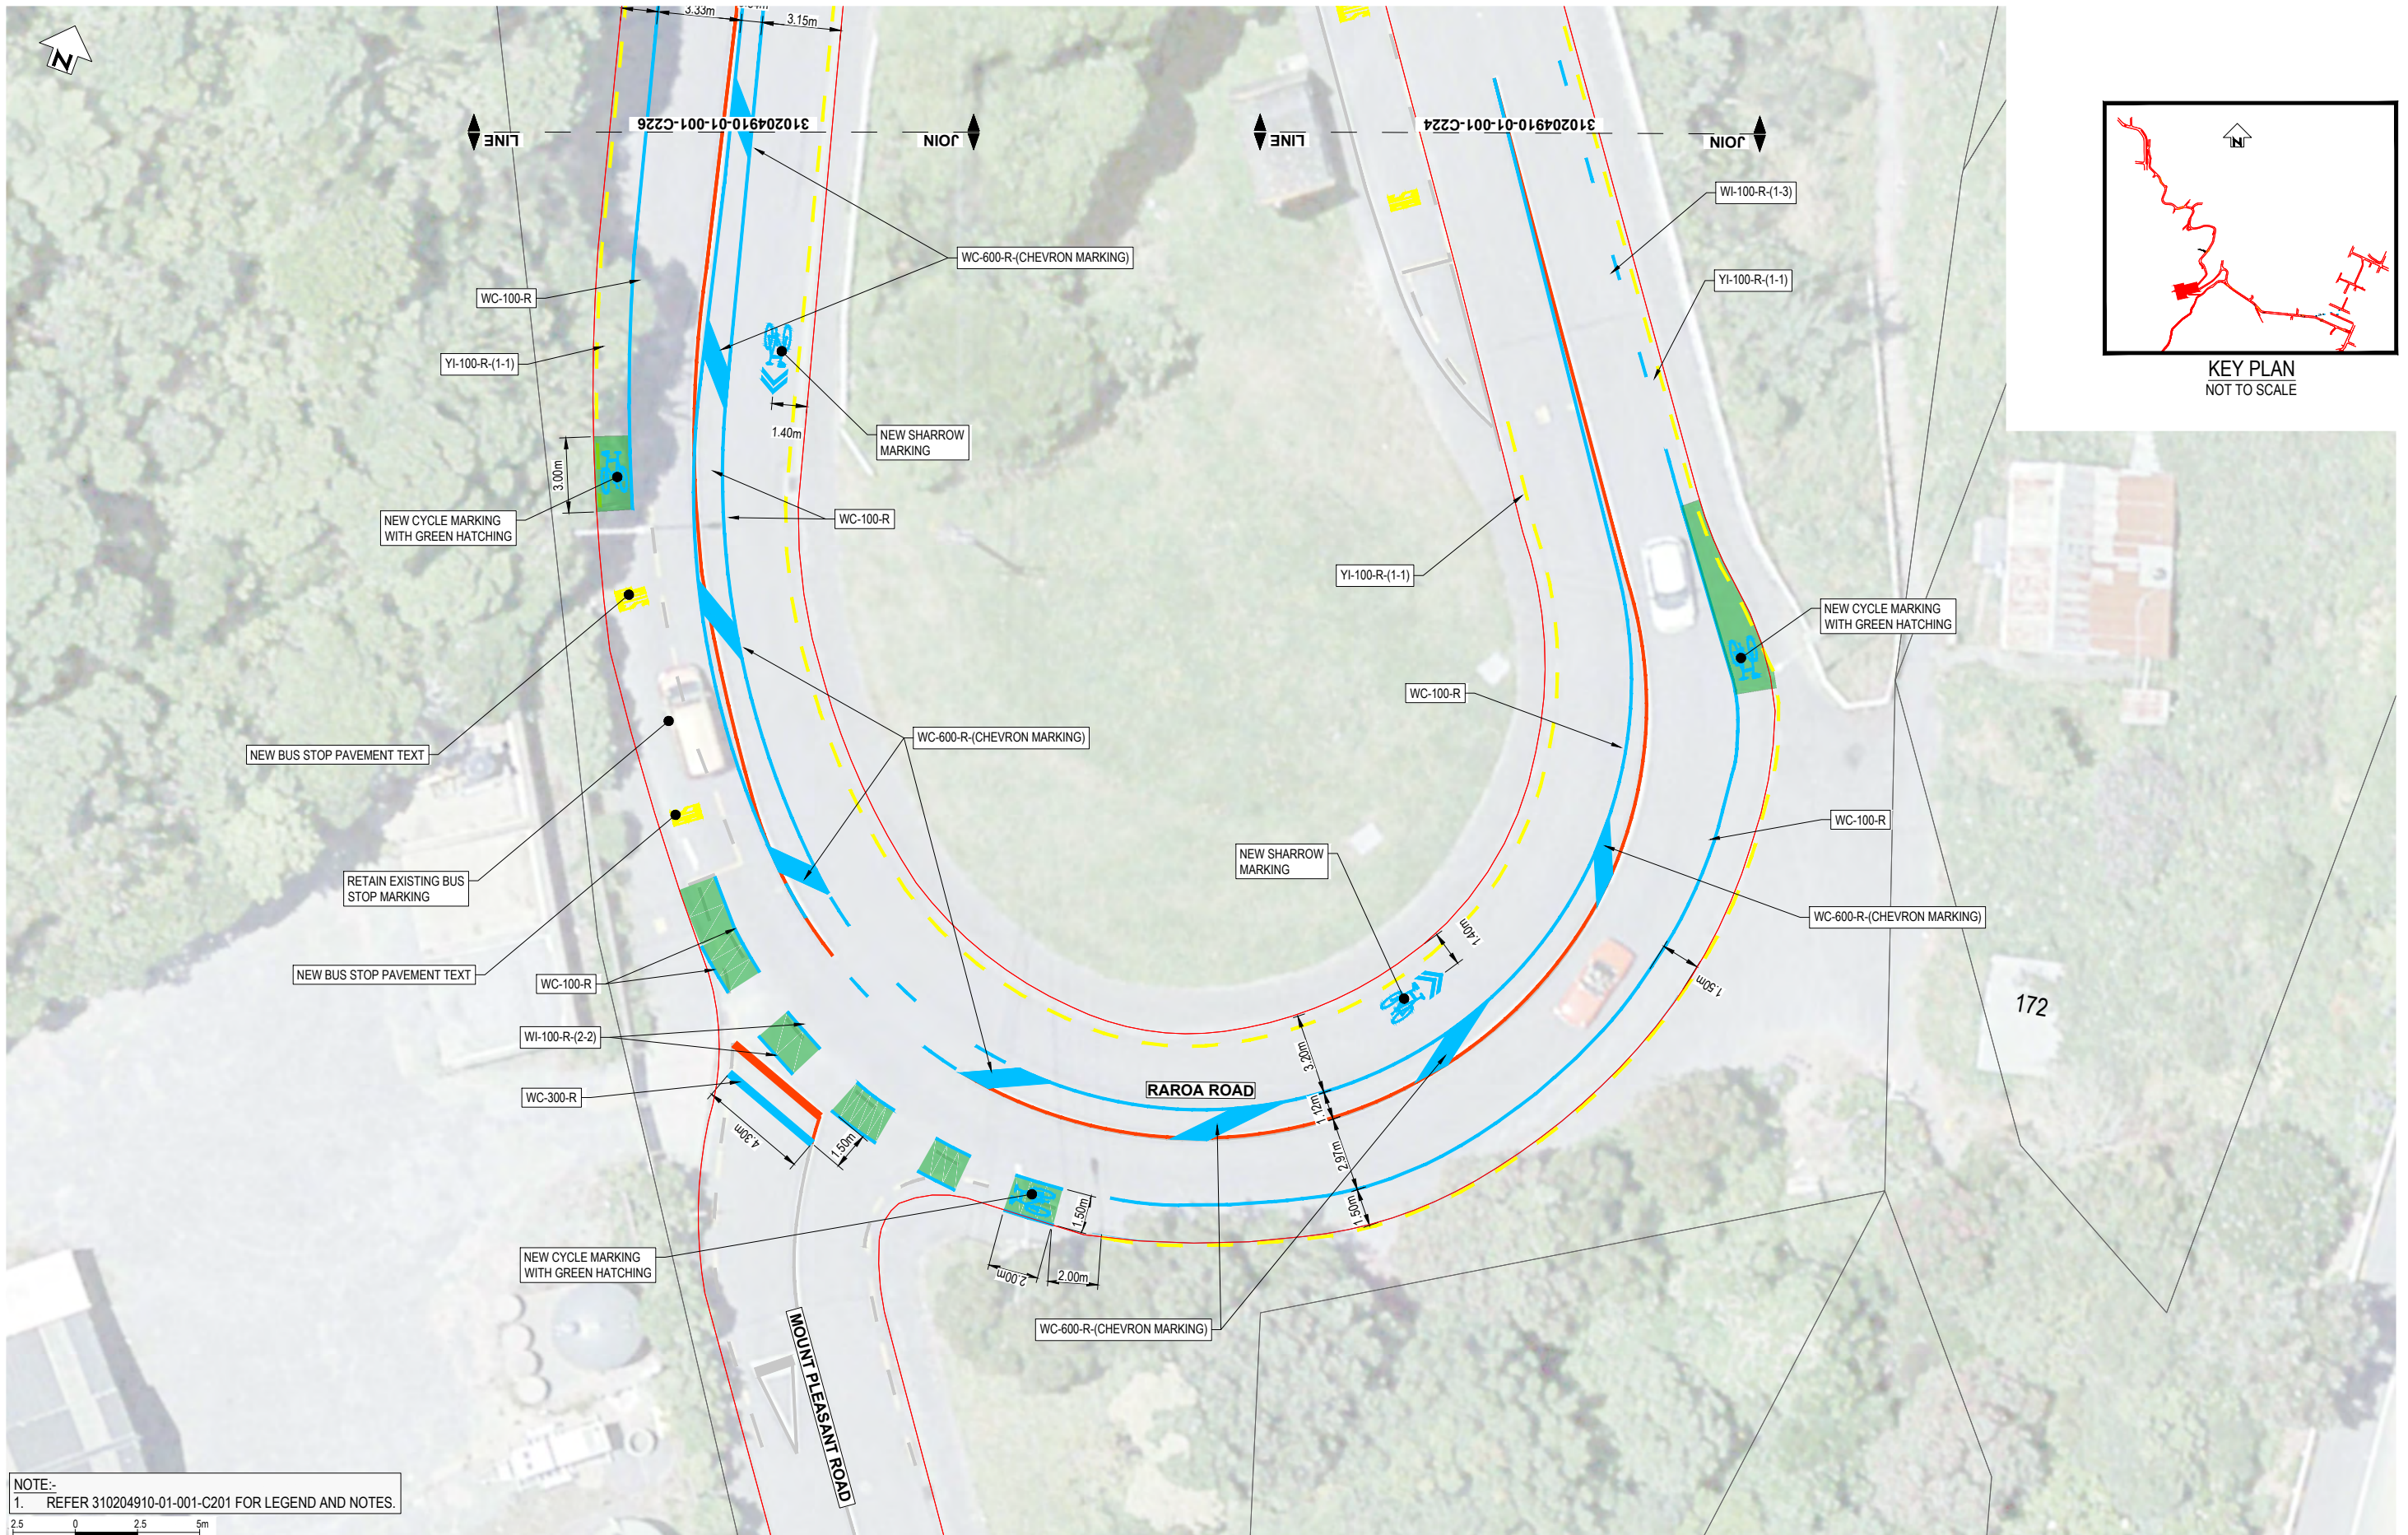

KEY PLAN
NOT TO SCALE

ORIGINAL SIZE A1

DONOT SCALE - IF IN DOUBT, ASK

NOTE:-
1. REFER 310204910-01-001-C201 FOR LEGEND AND NOTES.





REV	FOR REVIEW	G.D.	S.T.	S.T.	DATE	PROF REGISTRATION:
2	FOR CONSTRUCTION - MINOR AMENDMENTS				24.01.23	
1	FOR CONSTRUCTION				23.12.22	
A						

SURVEYED	
DESIGNED	G. CORIN
DRAWN	G. DOBSON
CAD REVIEW	Matt Hopkins
DESIGN CHECK	Matt Hopkins
DESIGN REVIEW	Graeme Corin
APPROVED	Graeme Corin



ARO VALLEY TRANSITIONAL CYCLEWAY
WELLINGTON
GHUZNEE STREET - CHAYTOR STREET
ROAD MARKING LAYOUT PLAN - SHEET 25 OF 44

Status Stamp	FOR CONSTRUCTION
Date Stamp	27.03.23
Scales	1:125@A1 / 1:250@A3
Drawing No.	310204910-01-001-C225
Rev.	2

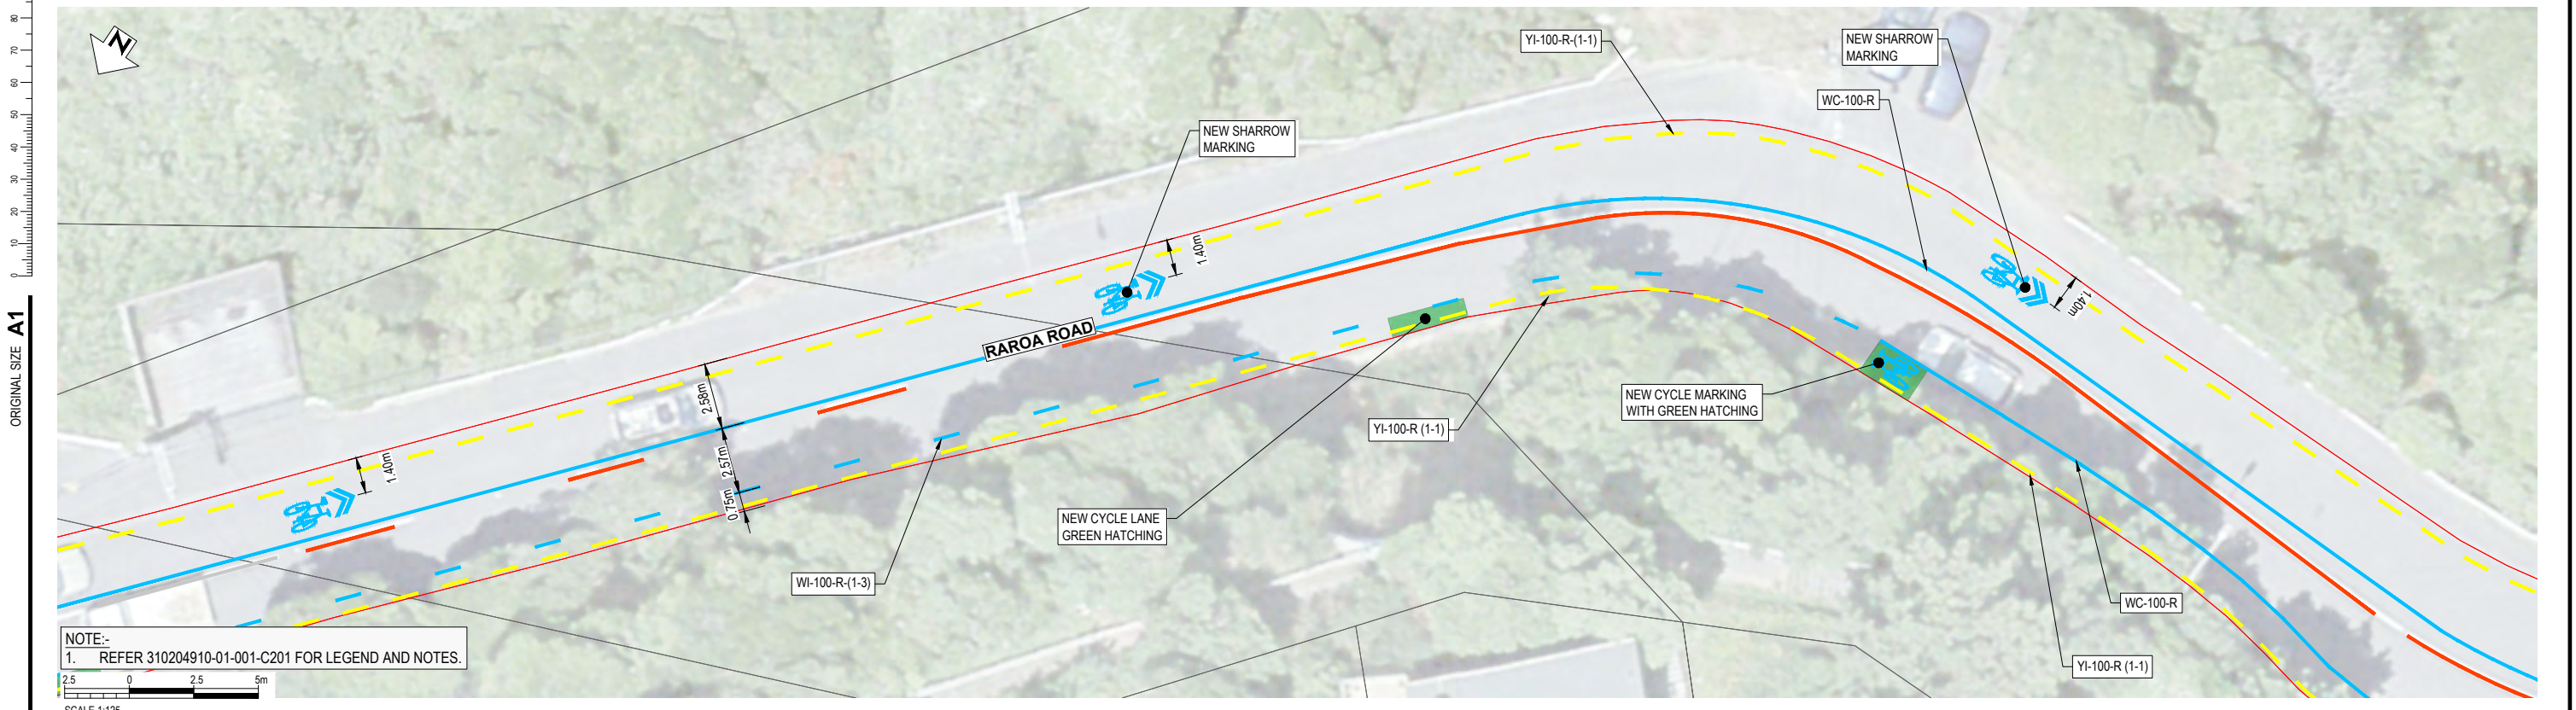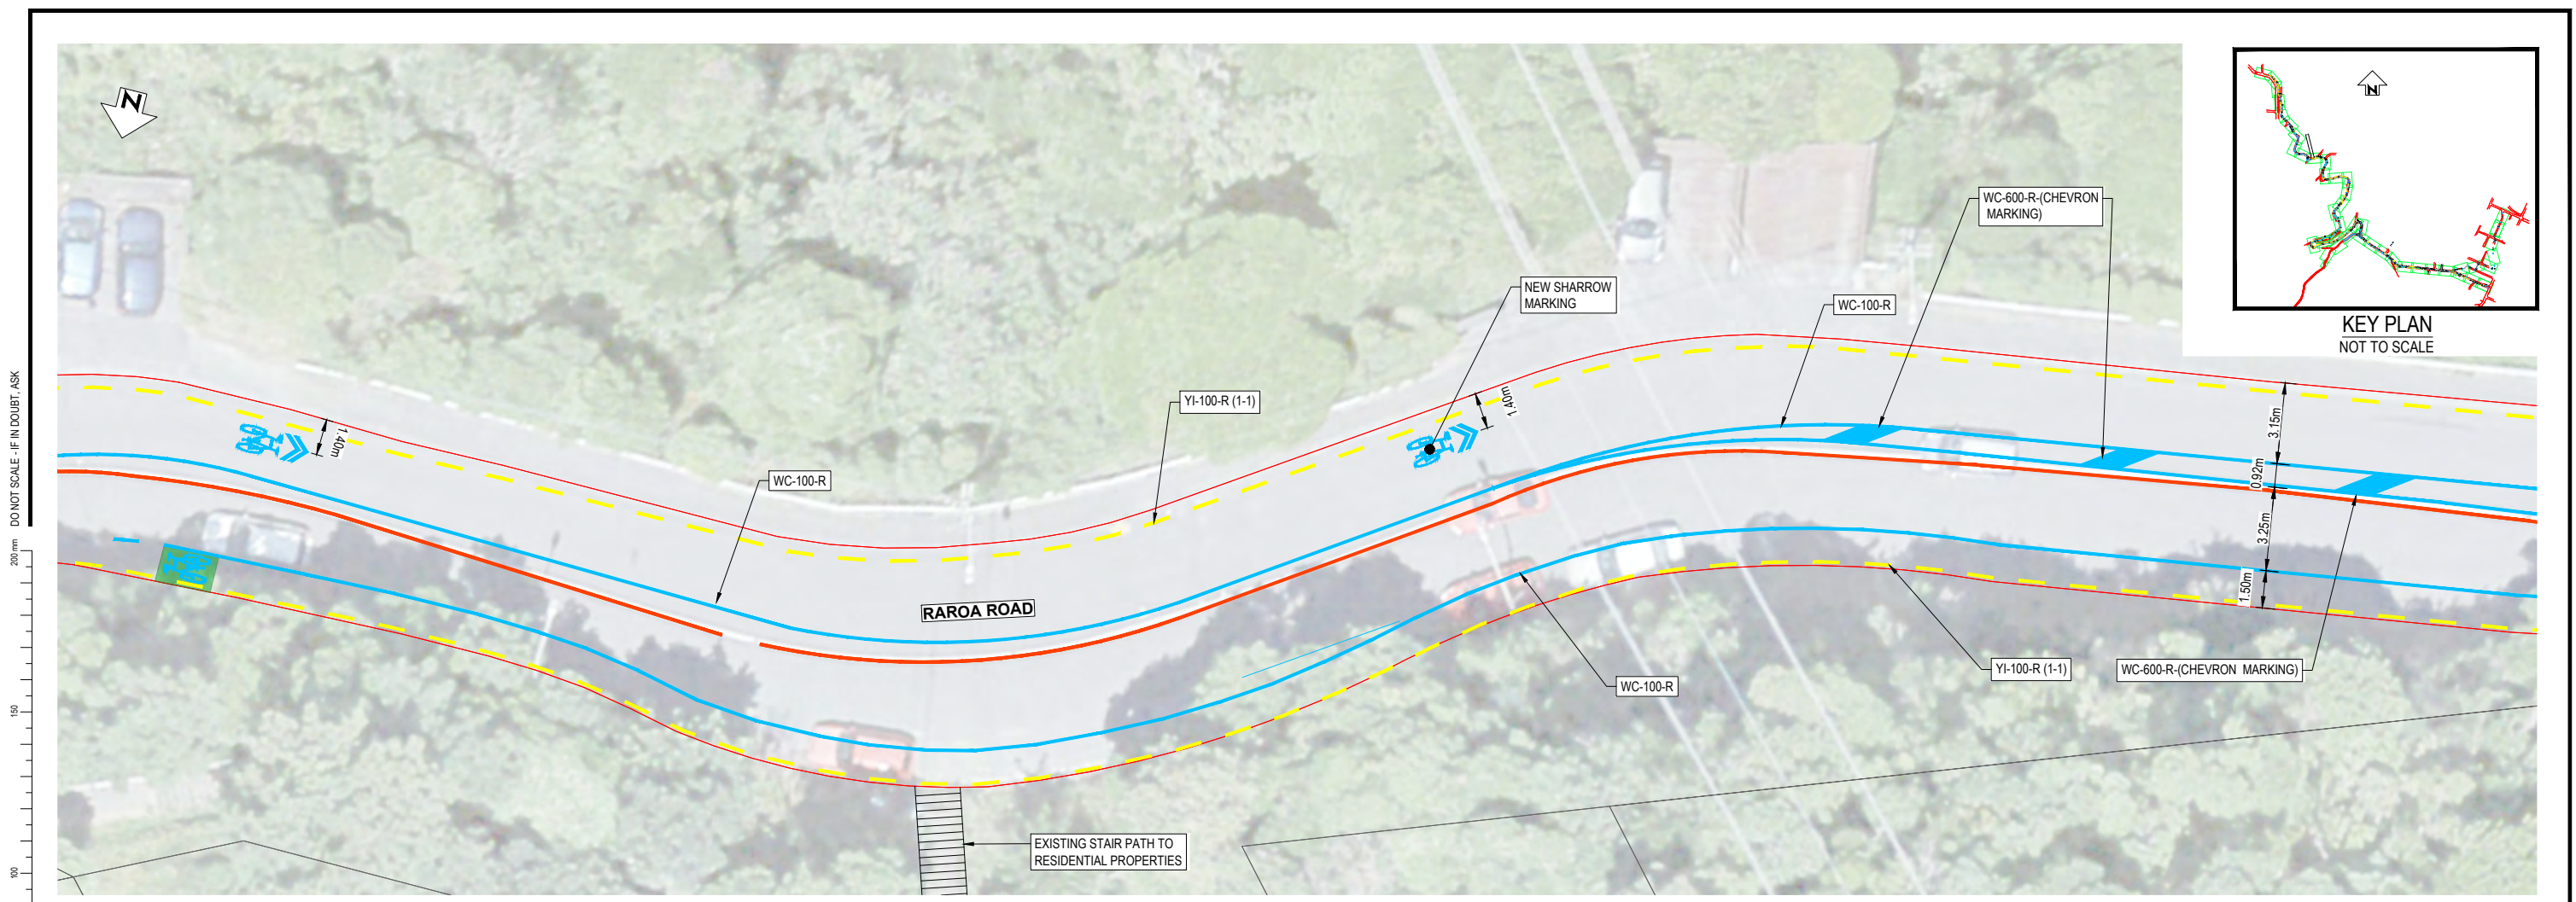

REV	DESCRIPTION	G.D.	S.T.	G.C.	DATE
1	FOR CONSTRUCTION				23.12.22
A	FOR REVIEW				

PROF REGISTRATION:	DATE
SURVEYED	
DESIGNED	G. CORIN
DRAWN	G. DOBSON 8.08.22
CAD REVIEW	Matt Hopkins 21.03.23
DESIGN CHECK	Matt Hopkins 21.03.23
DESIGN REVIEW	Graeme Corin 21.03.23
APPROVED	Graeme Corin 21.03.23

Absolutely Positively
Wellington City Council
Me Heke Ki Pōneke

ARO VALLEY TRANSITIONAL CYCLEWAY
WELLINGTON

GHUZNEE STREET - CHAYTOR STREET
ROAD MARKING LAYOUT PLAN - SHEET 26 OF 44

Status Stamp: **FOR CONSTRUCTION**

Date Stamp: **27.03.23**




Scales: 1:125@A1 / 1:250@A3

Drawing No: 310204910-01-001-C226

Rev: **1**

ORIGINAL SIZE A1

DO NOT SCALE - IF IN DOUBT, ASK

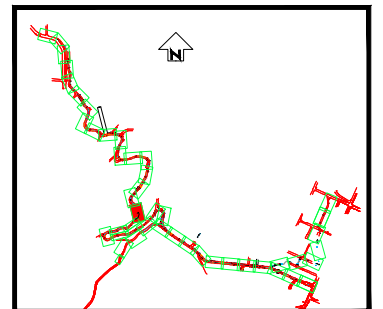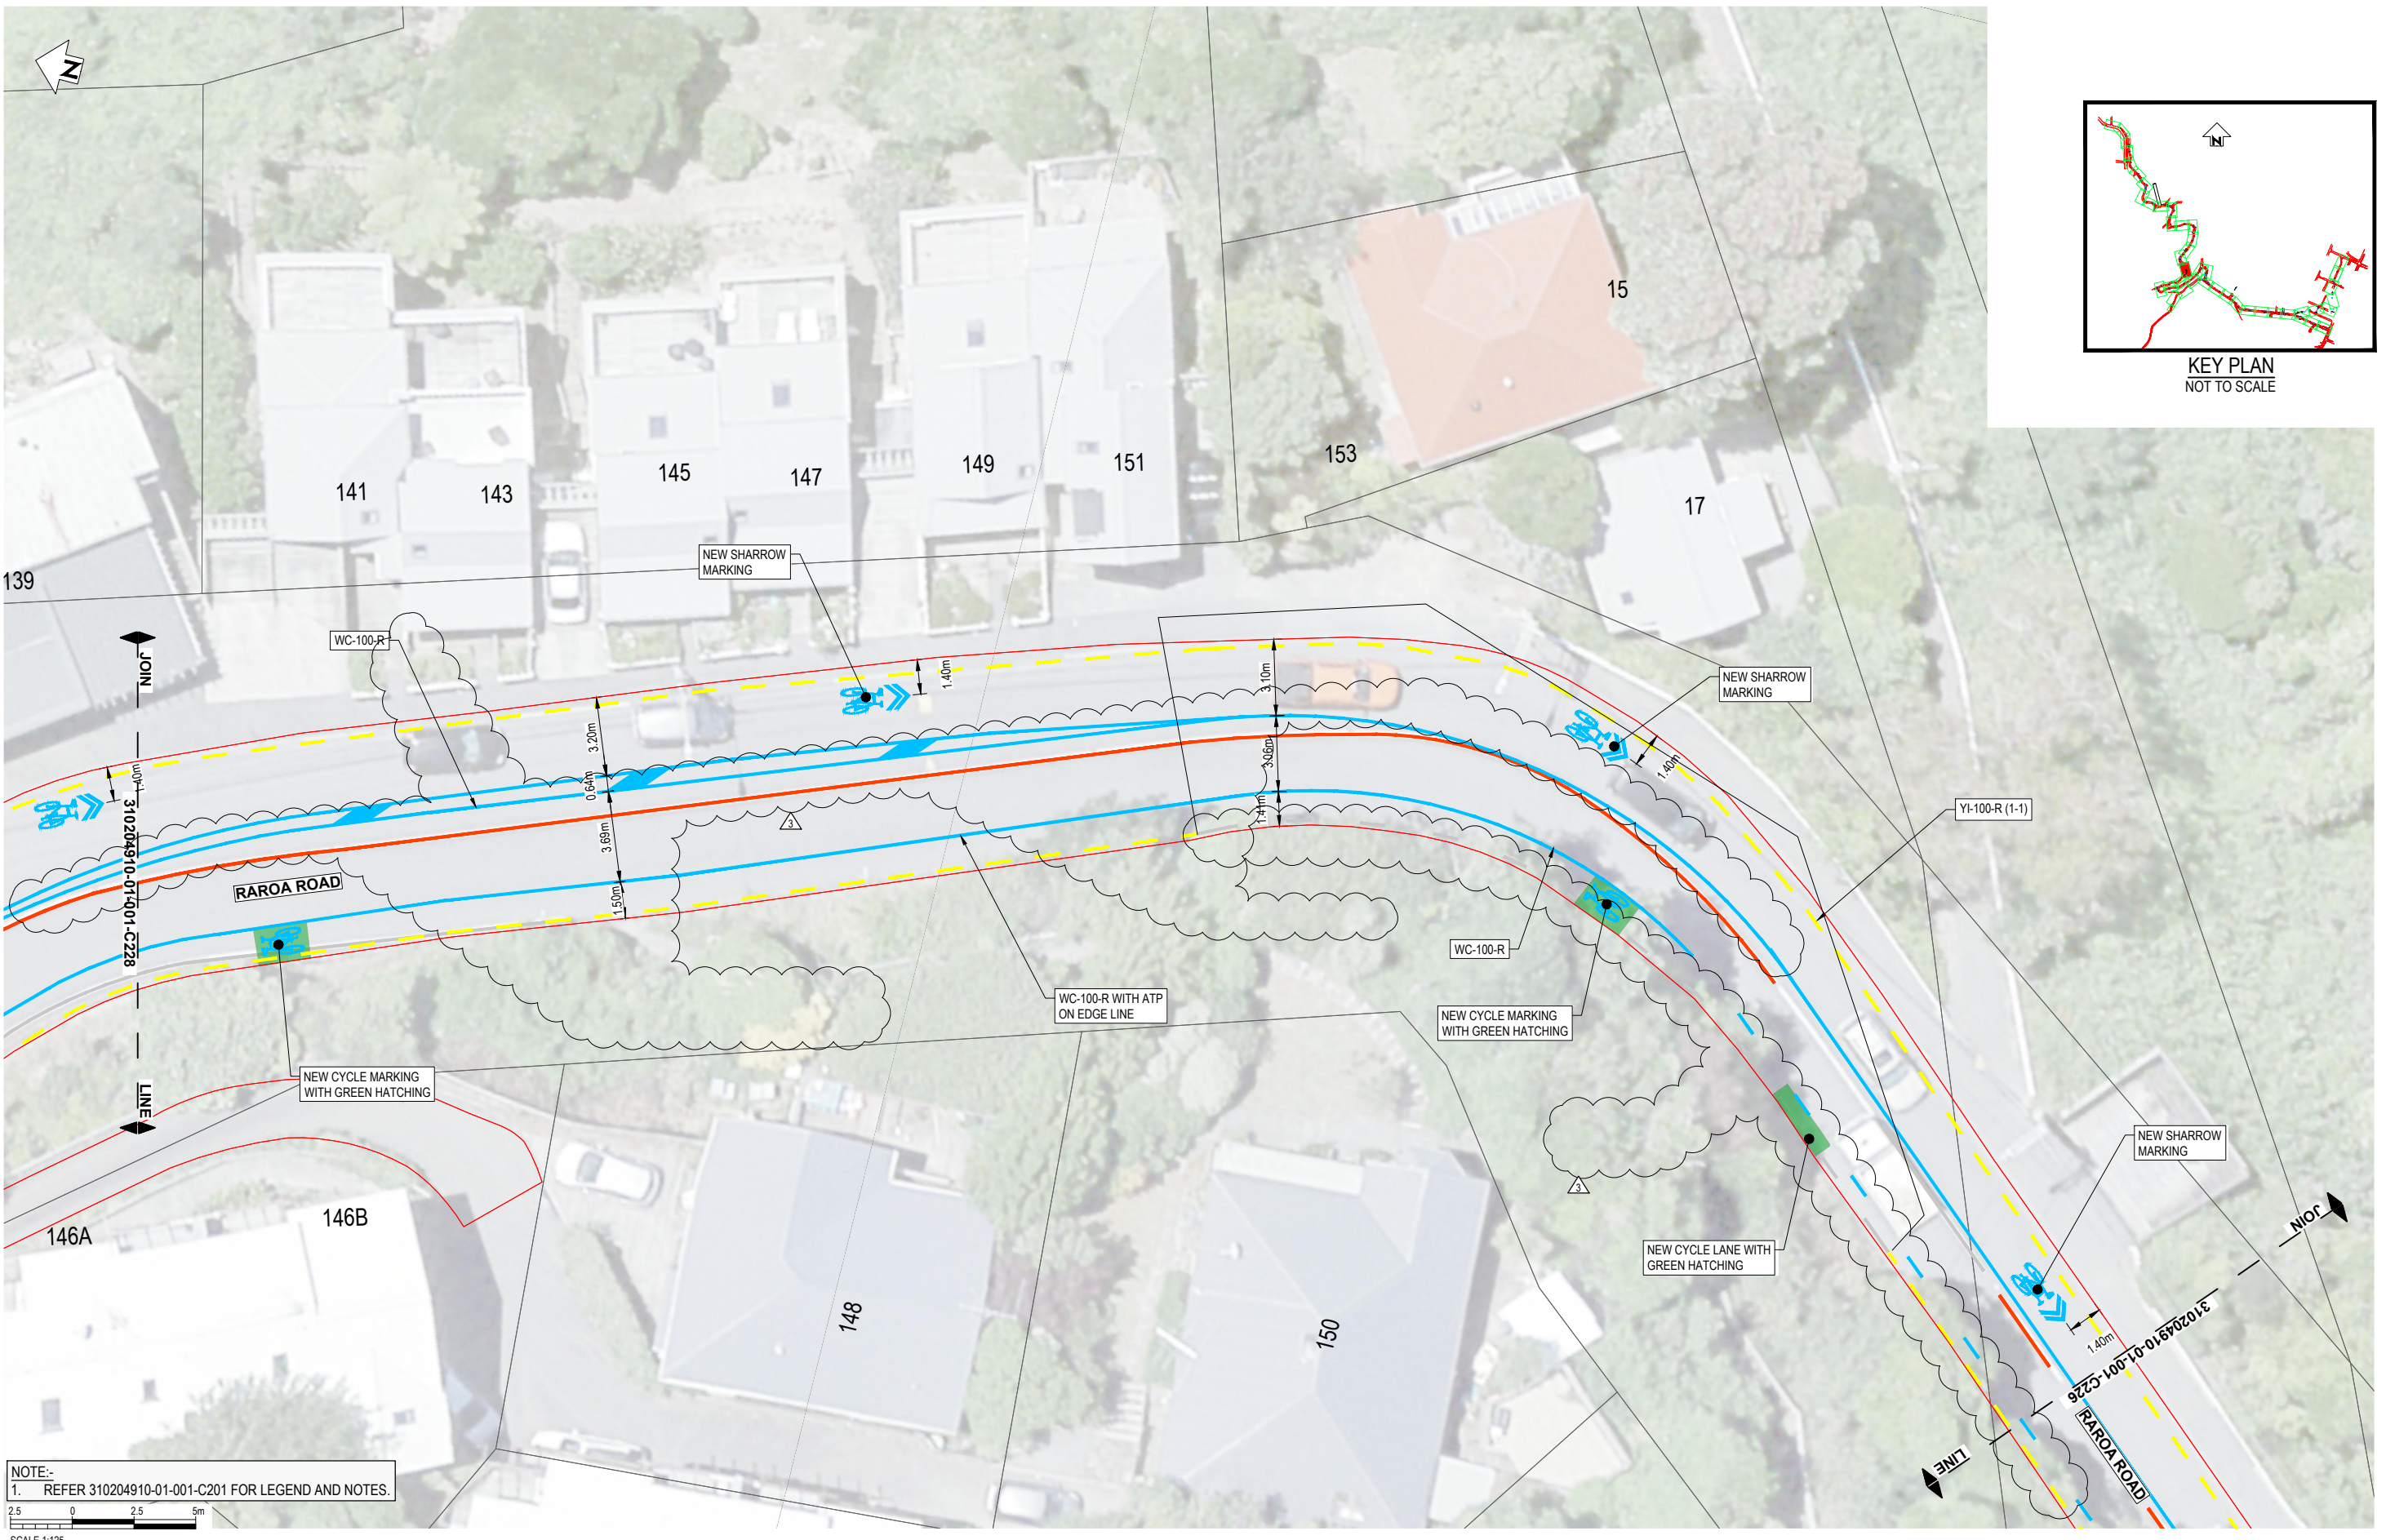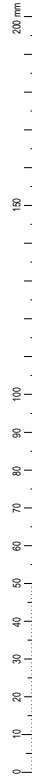

KEY PLAN
NOT TO SCALE

NOTE:-
1. REFER 310204910-01-001-C201 FOR LEGEND AND NOTES.



REV	FOR REVIEW	REVISIONS	DRN	CHK	APP	DATE
3	FOR CONSTRUCTION - MINOR AMENDMENTS		G.D.	M.H.	G.C.	21.03.23
2	FOR CONSTRUCTION - MINOR AMENDMENTS		G.D.	S.T.	S.T.	24.01.23
1	FOR CONSTRUCTION		G.D.	S.T.	G.C.	23.12.22

SURVEYED	G. CORIN	
DESIGNED	G. DOBSON	8.08.22
DRAWN	Matt Hopkins	21.03.23
CAD REVIEW	Matt Hopkins	21.03.23
DESIGN CHECK	Graeme Corin	21.03.23
DESIGN REVIEW	Graeme Corin	21.03.23
APPROVED	Graeme Corin	21.03.23
PROF REGISTRATION:		




Absolutely Positively
Wellington City Council
Me Heke Ki Pōneke


ARO VALLEY TRANSITIONAL CYCLEWAY
WELLINGTON
GHUZNEE STREET - CHAYTOR STREET
ROAD MARKING LAYOUT PLAN - SHEET 27 OF 44

Status Stamp	FOR CONSTRUCTION
Date Stamp	27.03.23
Scales	1:125@A1 / 1:250@A3
Drawing No.	310204910-01-001-C227
Rev.	3

DO NOT SCALE - IF IN DOUBT, ASK

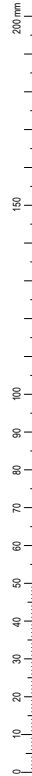

ORIGINAL SIZE A1

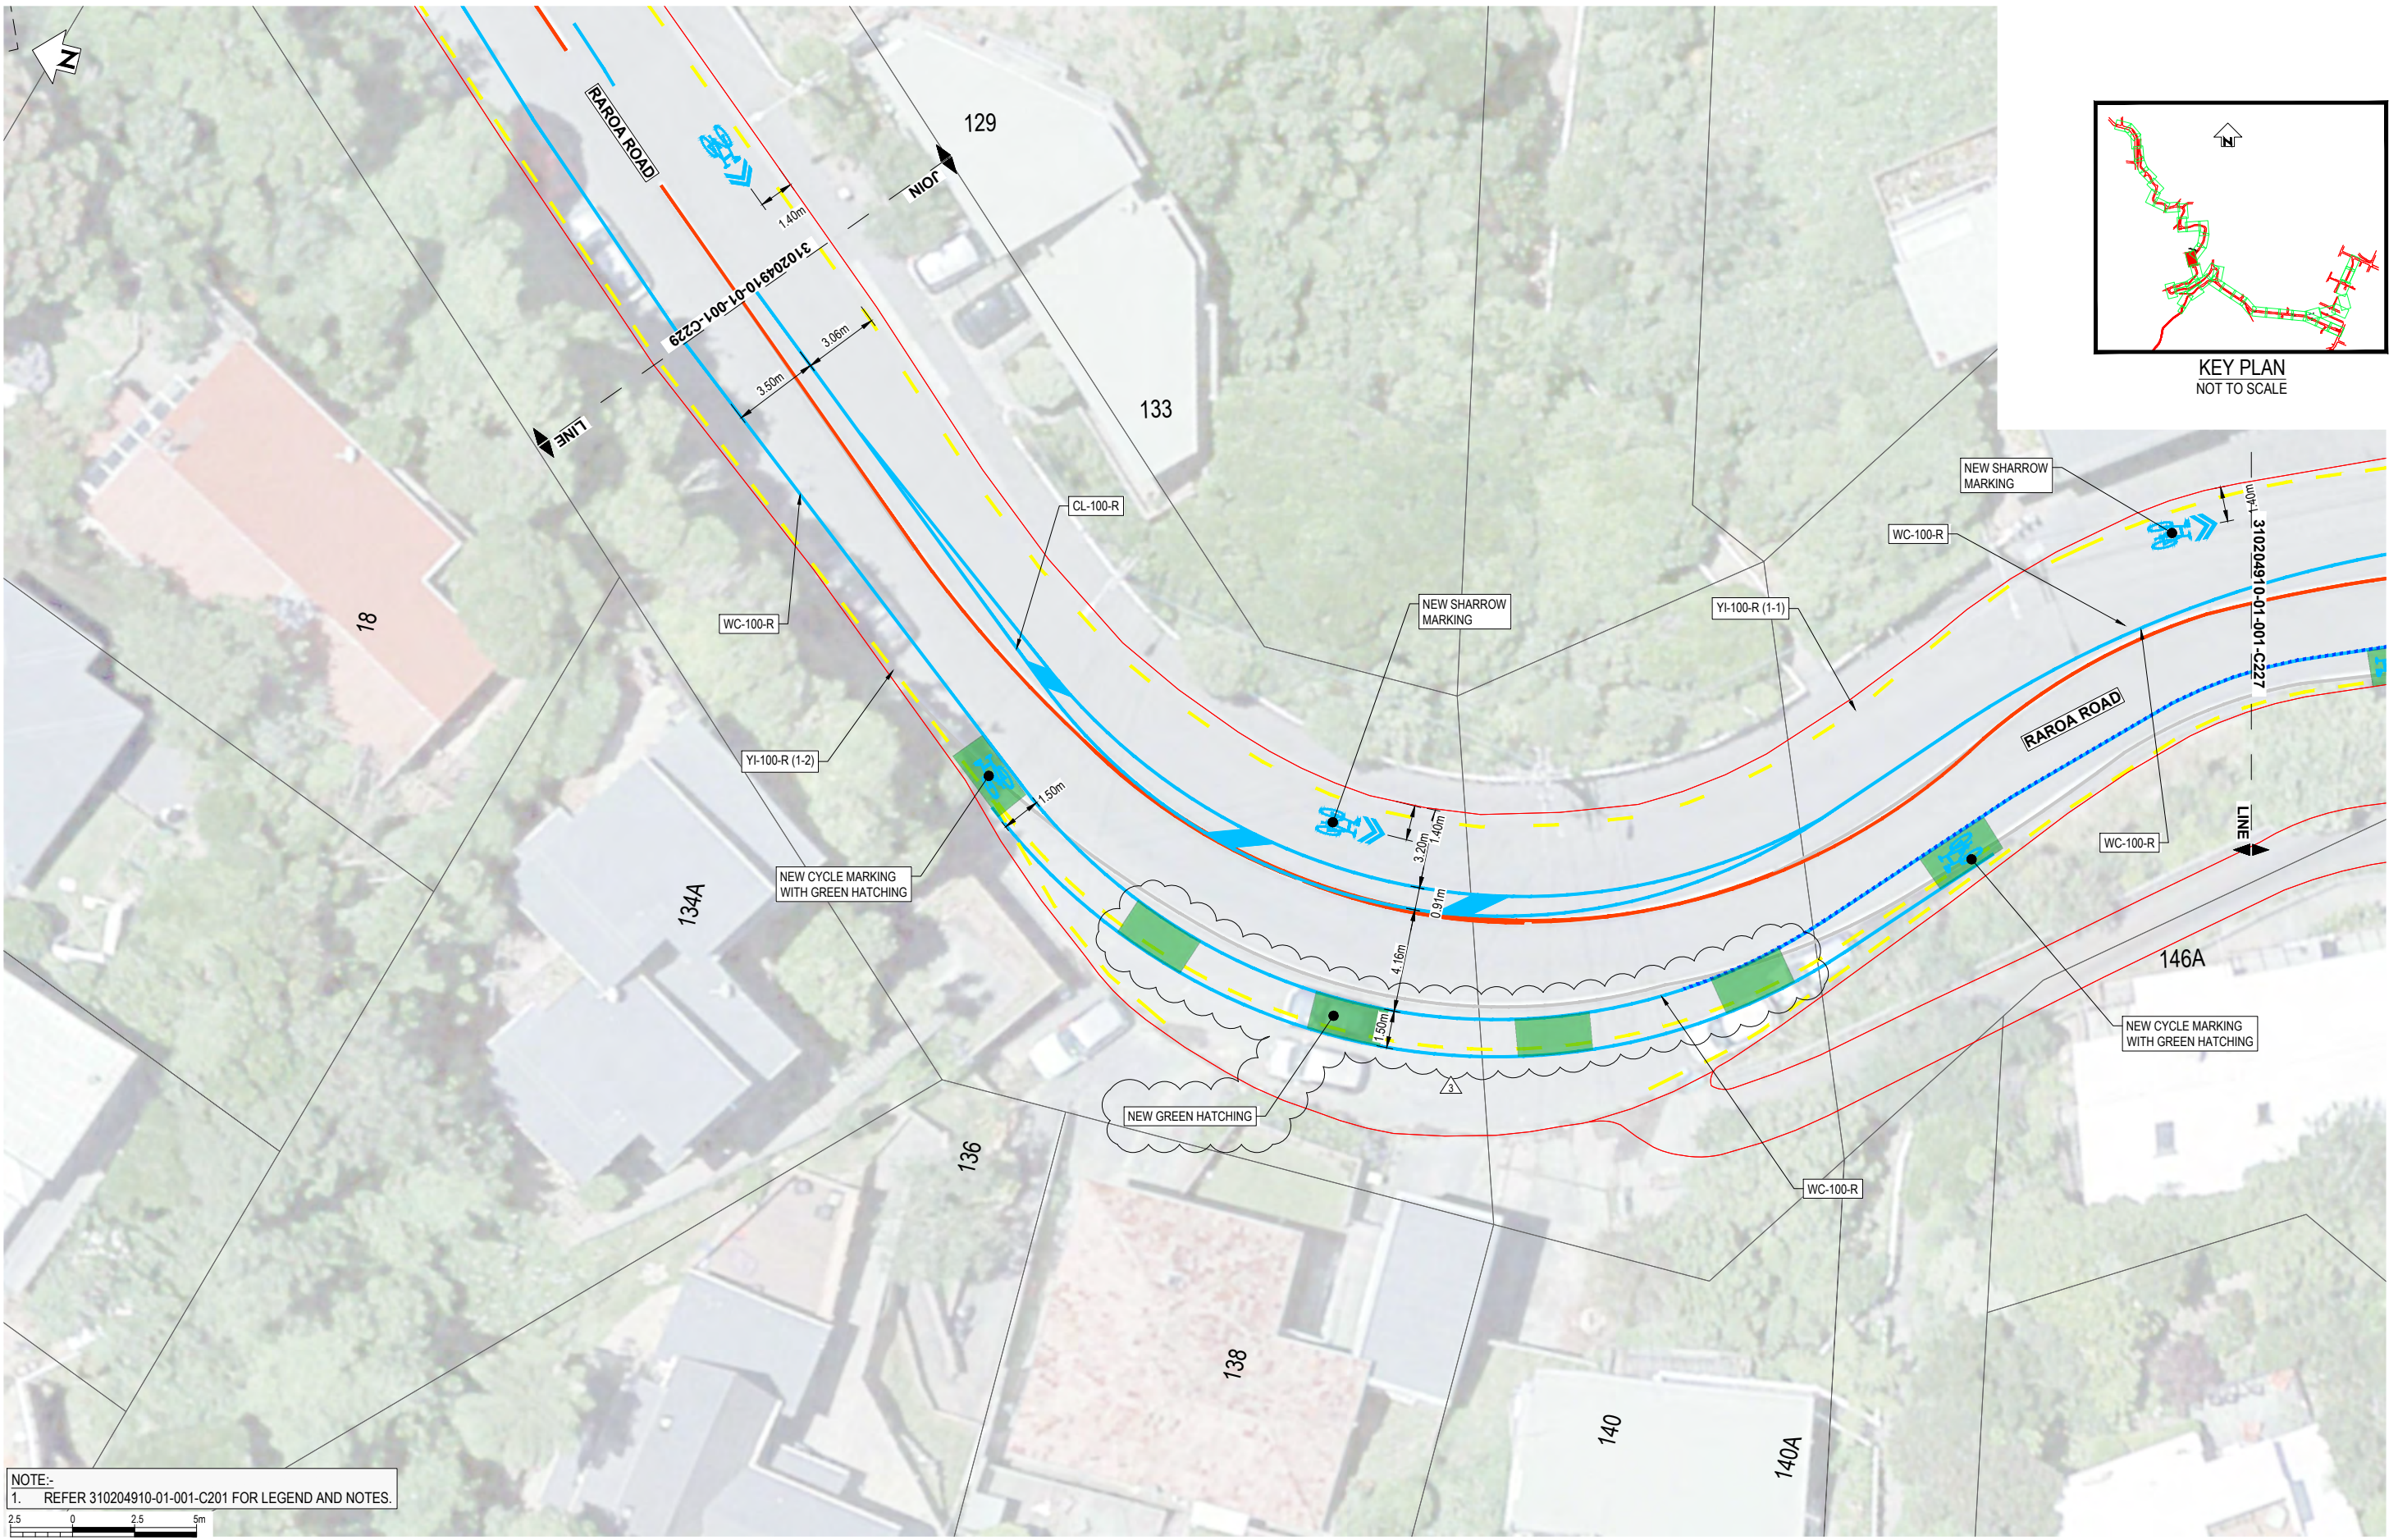

NOTE:-
1. REFER 310204910-01-001-C201 FOR LEGEND AND NOTES.



REV	DESCRIPTION	DRN	CHK	APP	DATE
3	FOR CONSTRUCTION - MINOR AMENDMENTS	G.D.	M.H.	G.C.	21.03.23
2	FOR CONSTRUCTION - MINOR AMENDMENTS	G.D.	S.T.	S.T.	24.01.23
1	FOR CONSTRUCTION	G.D.	S.T.	G.C.	23.12.22
A	FOR REVIEW	G.D.	G.C.		

SURVEYED		
DESIGNED	G. CORIN	
DRAWN	G. DOBSON	8.08.22
CAD REVIEW	Matt Hopkins	21.03.23
DESIGN CHECK	Matt Hopkins	21.03.23
DESIGN REVIEW	Graeme Corin	21.03.23
APPROVED	Graeme Corin	21.03.23
PROF REGISTRATION:		


Absolutely Positively Wellington City Council
Me Heke Ki Pūnaha

ARO VALLEY TRANSITIONAL CYCLEWAY WELLINGTON



GHUZNEE STREET - CHAYTOR STREET ROAD MARKING LAYOUT PLAN - SHEET 28 OF 44

Status Stamp	FOR CONSTRUCTION
Date Stamp	27.03.23
Scales	1:125@A1 / 1:250@A3
Drawing No.	310204910-01-001-C228
Rev.	3

DO NOT SCALE - IF IN DOUBT, ASK

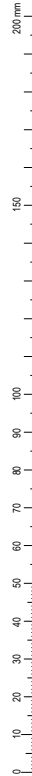

ORIGINAL SIZE A1

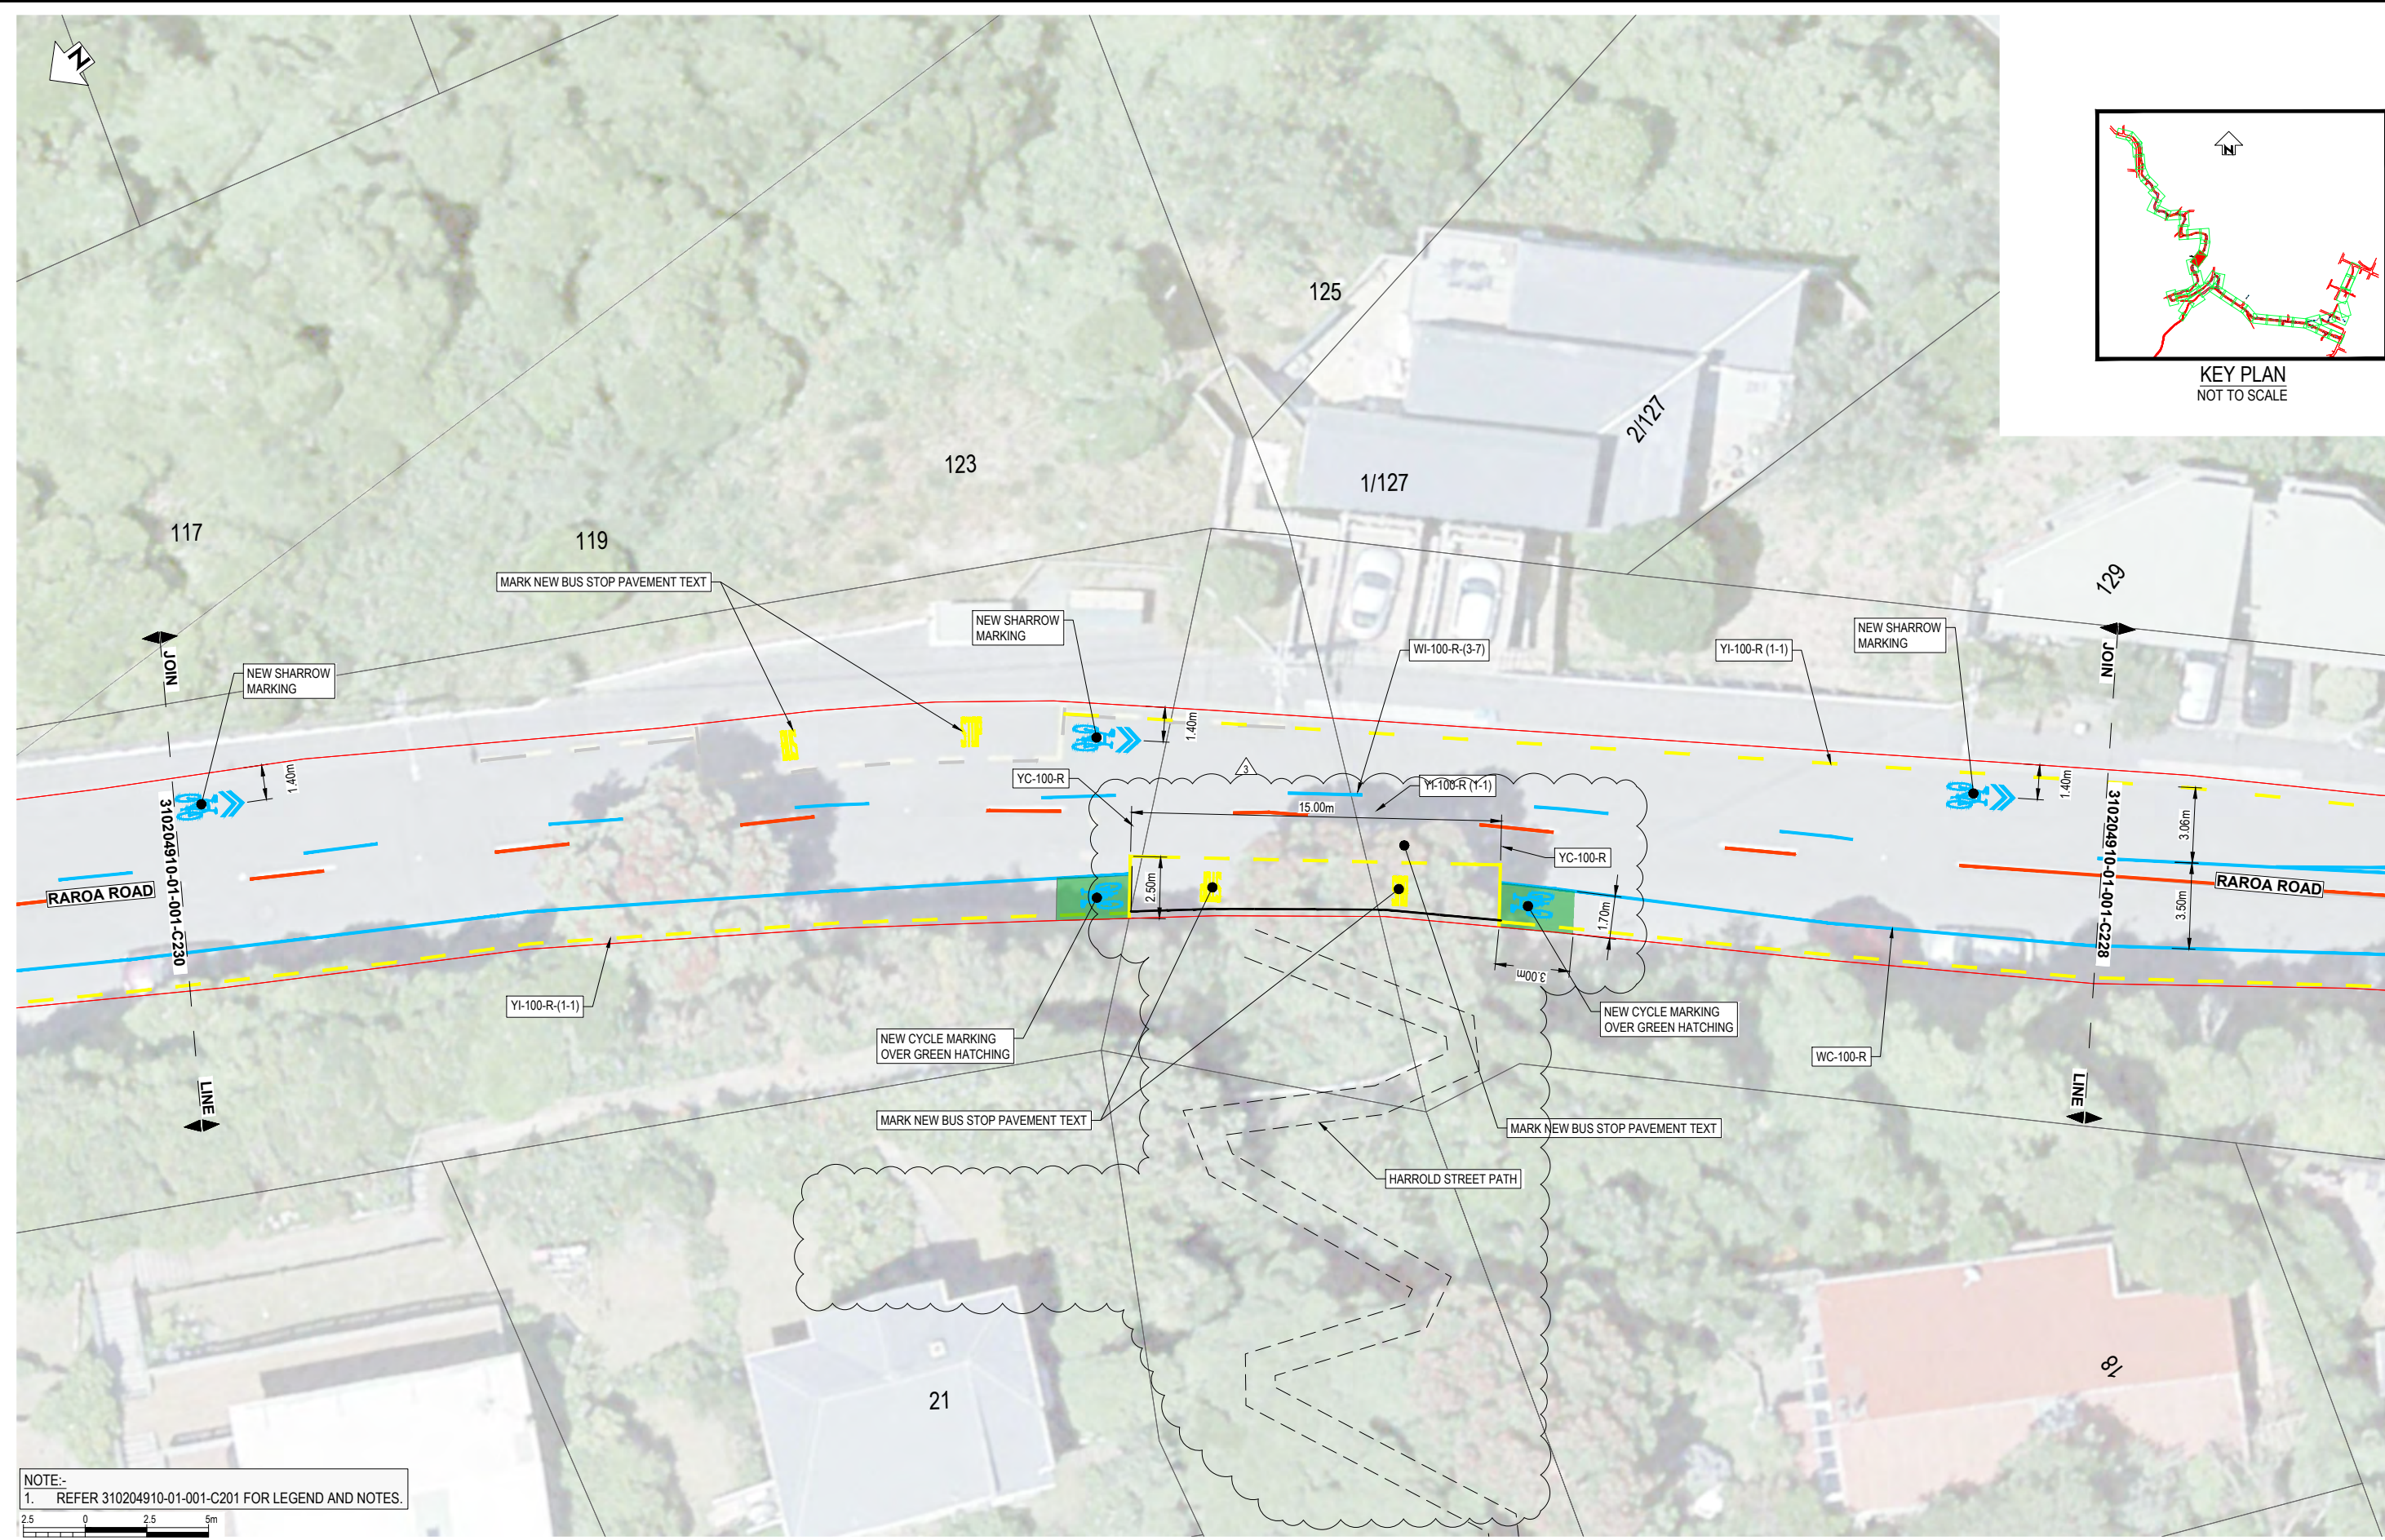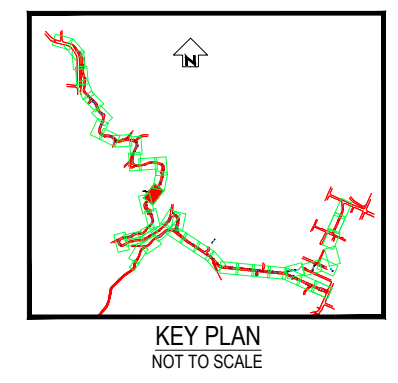

NOTE:-
1. REFER 310204910-01-001-C201 FOR LEGEND AND NOTES.



SCALE 1:125

REV	DESCRIPTION	DRN	CHK	APP	DATE
3	FOR CONSTRUCTION - MINOR AMENDMENTS	G.D.	M.H.	G.C.	21.03.23
2	FOR CONSTRUCTION - MINOR AMENDMENTS	G.D.	S.T.	S.T.	24.01.23
1	FOR CONSTRUCTION	G.D.	S.T.	G.C.	23.12.22
A	FOR REVIEW	G.D.	G.C.		

SURVEYED	DESIGNED	DRAWN	CAD REVIEW	DESIGN CHECK	DESIGN REVIEW	APPROVED
	G. CORIN	G. DOBSON	Matt Hopkins	Matt Hopkins	Graeme Corin	Graeme Corin
		8.08.22	21.03.23	21.03.23	21.03.23	21.03.23

Absolutely Positively Wellington City Council
Me Heke Ki Pōtōke



ARO VALLEY TRANSITIONAL CYCLEWAY
WELLINGTON

GHUZNEE STREET - CHAYTOR STREET
ROAD MARKING LAYOUT PLAN - SHEET 29 OF 44

Status Stamp	FOR CONSTRUCTION
Date Stamp	27.03.23
Scales	1:125@A1 / 1:250@A3
Drawing No.	310204910-01-001-C229
Rev	3

ORIGINAL SIZE A1

DO NOT SCALE - IF IN DOUBT, ASK

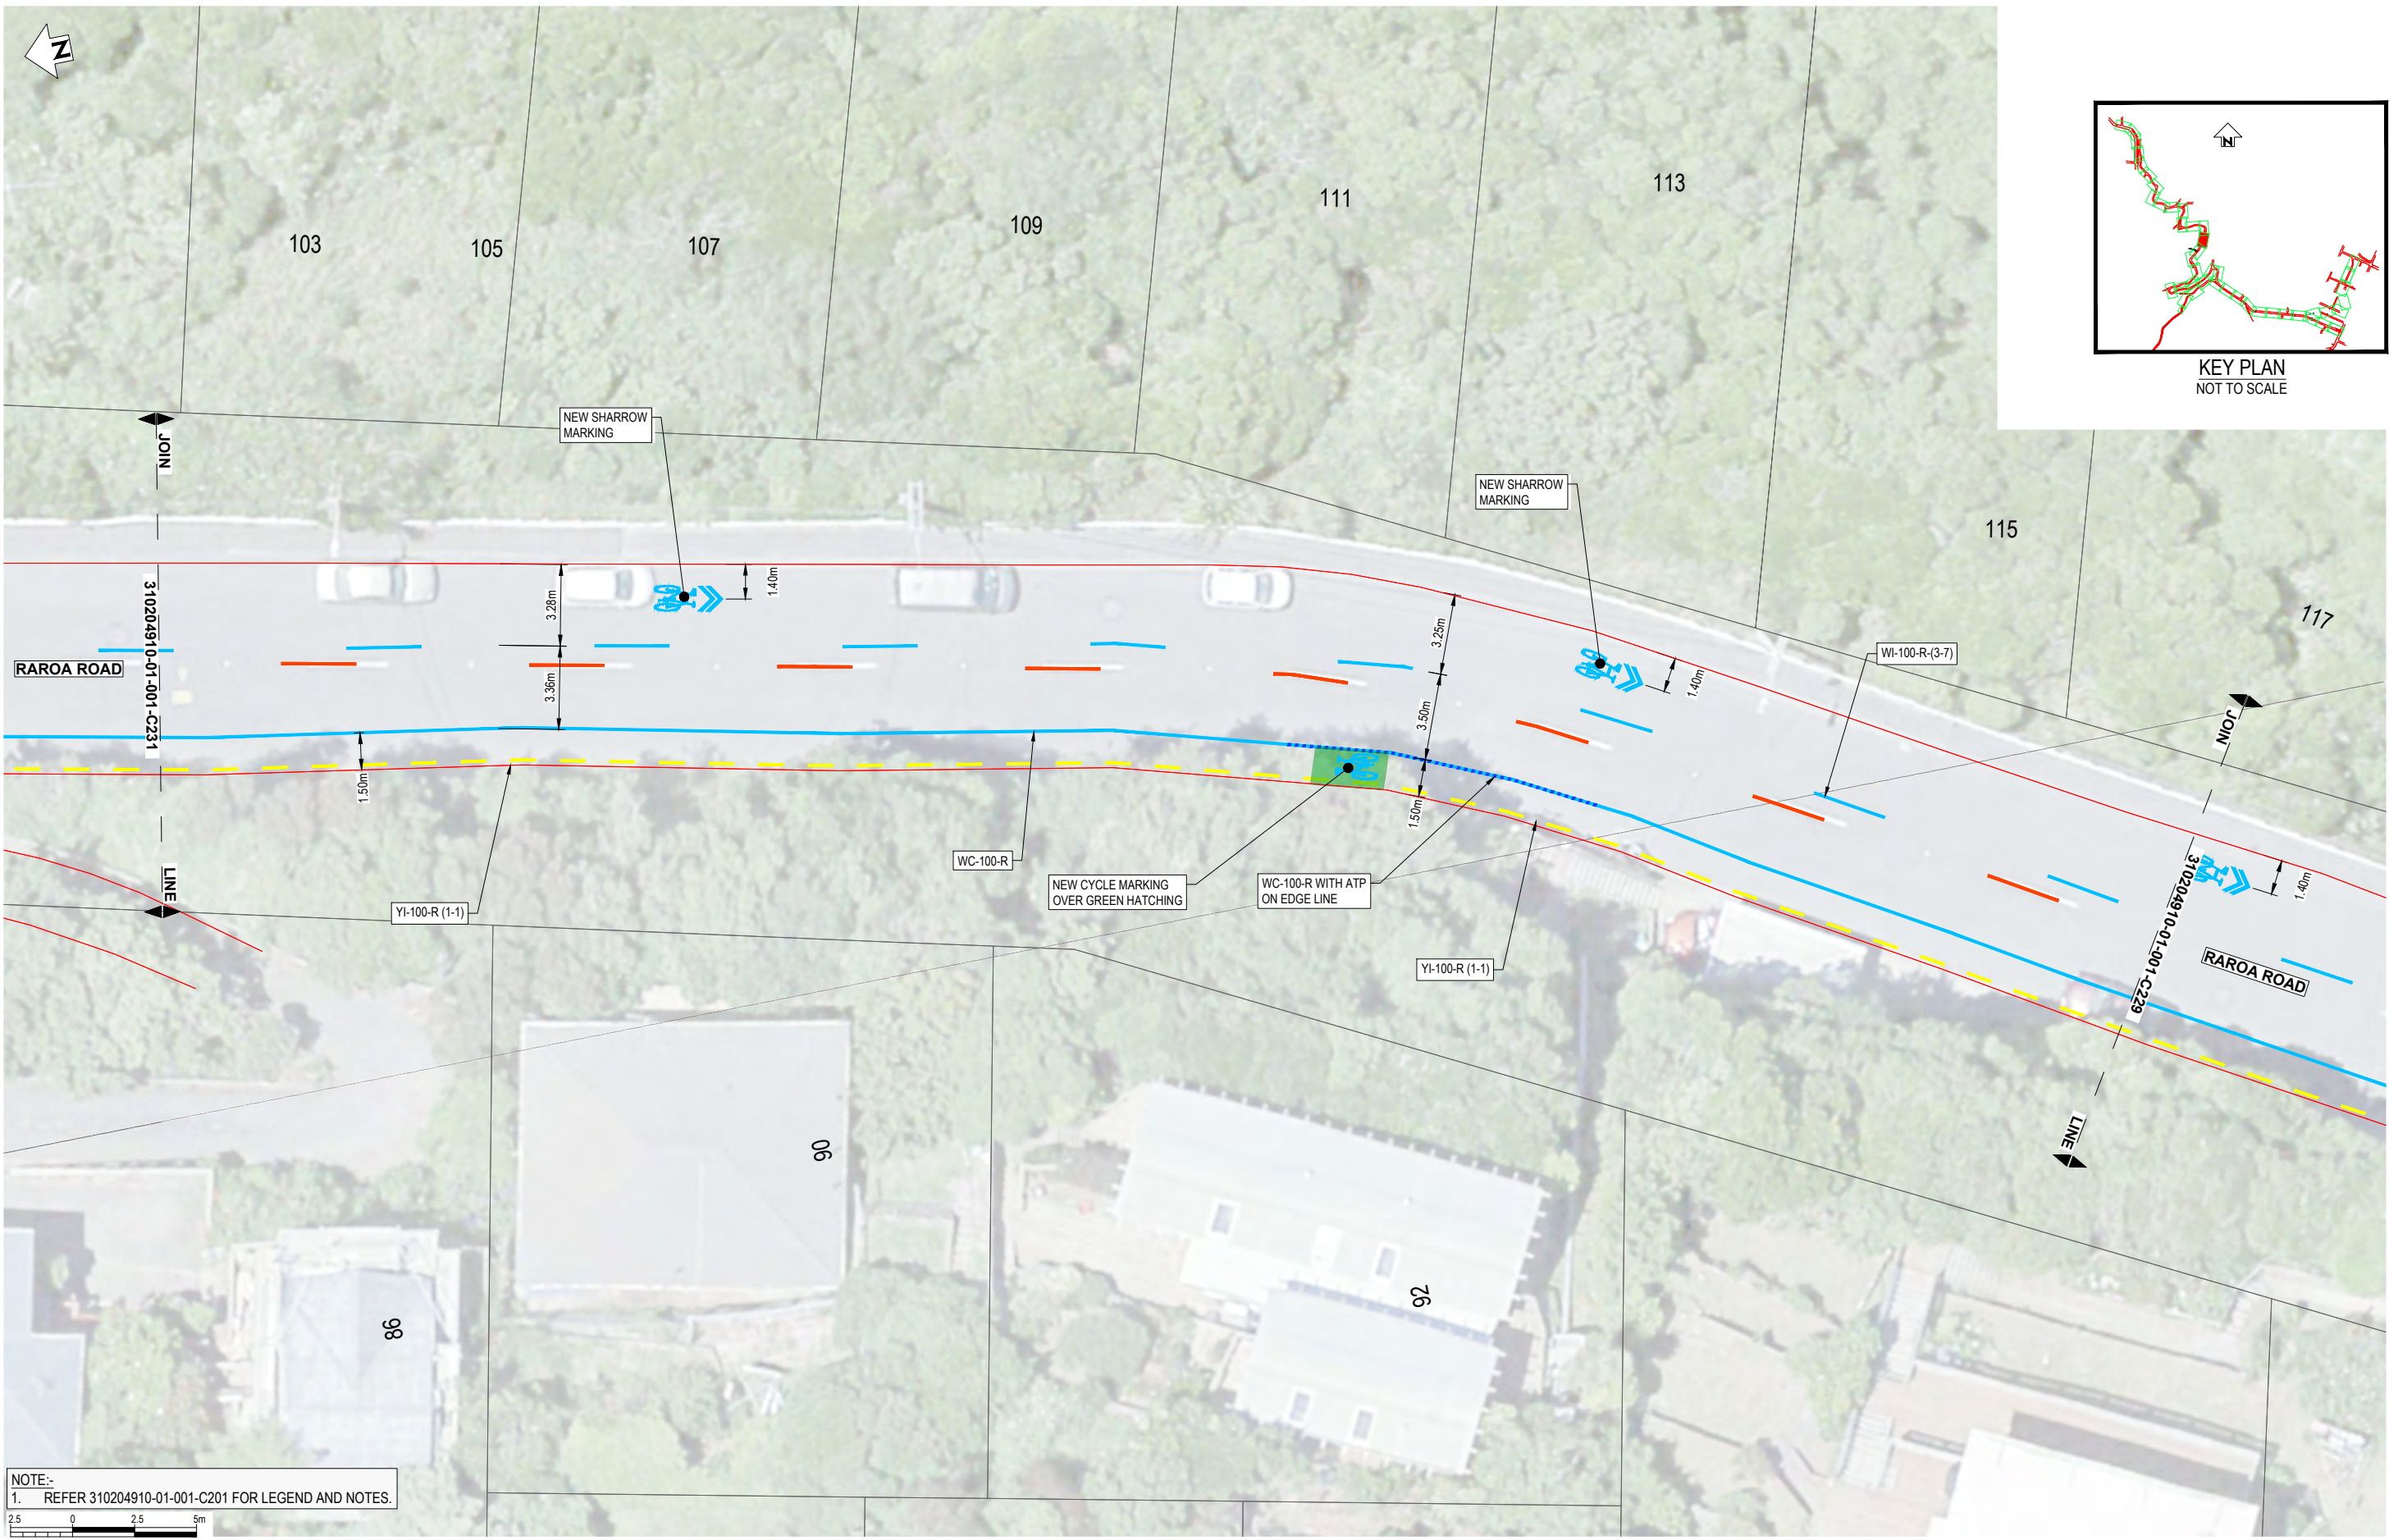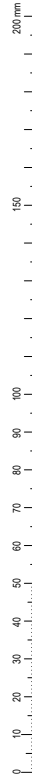

KEY PLAN
NOT TO SCALE

NOTE:-
1. REFER 310204910-01-001-C201 FOR LEGEND AND NOTES.



REV	DESCRIPTION	DRN	CHK	APP	DATE
2	FOR CONSTRUCTION - MINOR AMENDMENTS	G.D.	S.T.	S.T.	24.01.23
1	FOR CONSTRUCTION	G.D.	S.T.	G.C.	23.12.22
A	FOR REVIEW	G.D.	G.C.		

SURVEYED		
DESIGNED	G. CORIN	
DRAWN	G. DOBSON	8.08.22
CAD REVIEW	Matt Hopkins	21.03.23
DESIGN CHECK	Matt Hopkins	21.03.23
DESIGN REVIEW	Graeme Corin	21.03.23
APPROVED	Graeme Corin	21.03.23





ARO VALLEY TRANSITIONAL CYCLEWAY
WELLINGTON
GHUZNEE STREET - CHAYTOR STREET
ROAD MARKING LAYOUT PLAN - SHEET 30 OF 44

Status Stamp	FOR CONSTRUCTION
Date Stamp	27.03.23
Scales	1:125@A1 / 1:250@A3
Drawing No.	310204910-01-001-C230
Rev.	2

ORIGINAL SIZE A1

DO NOT SCALE - IF IN DOUBT, ASK

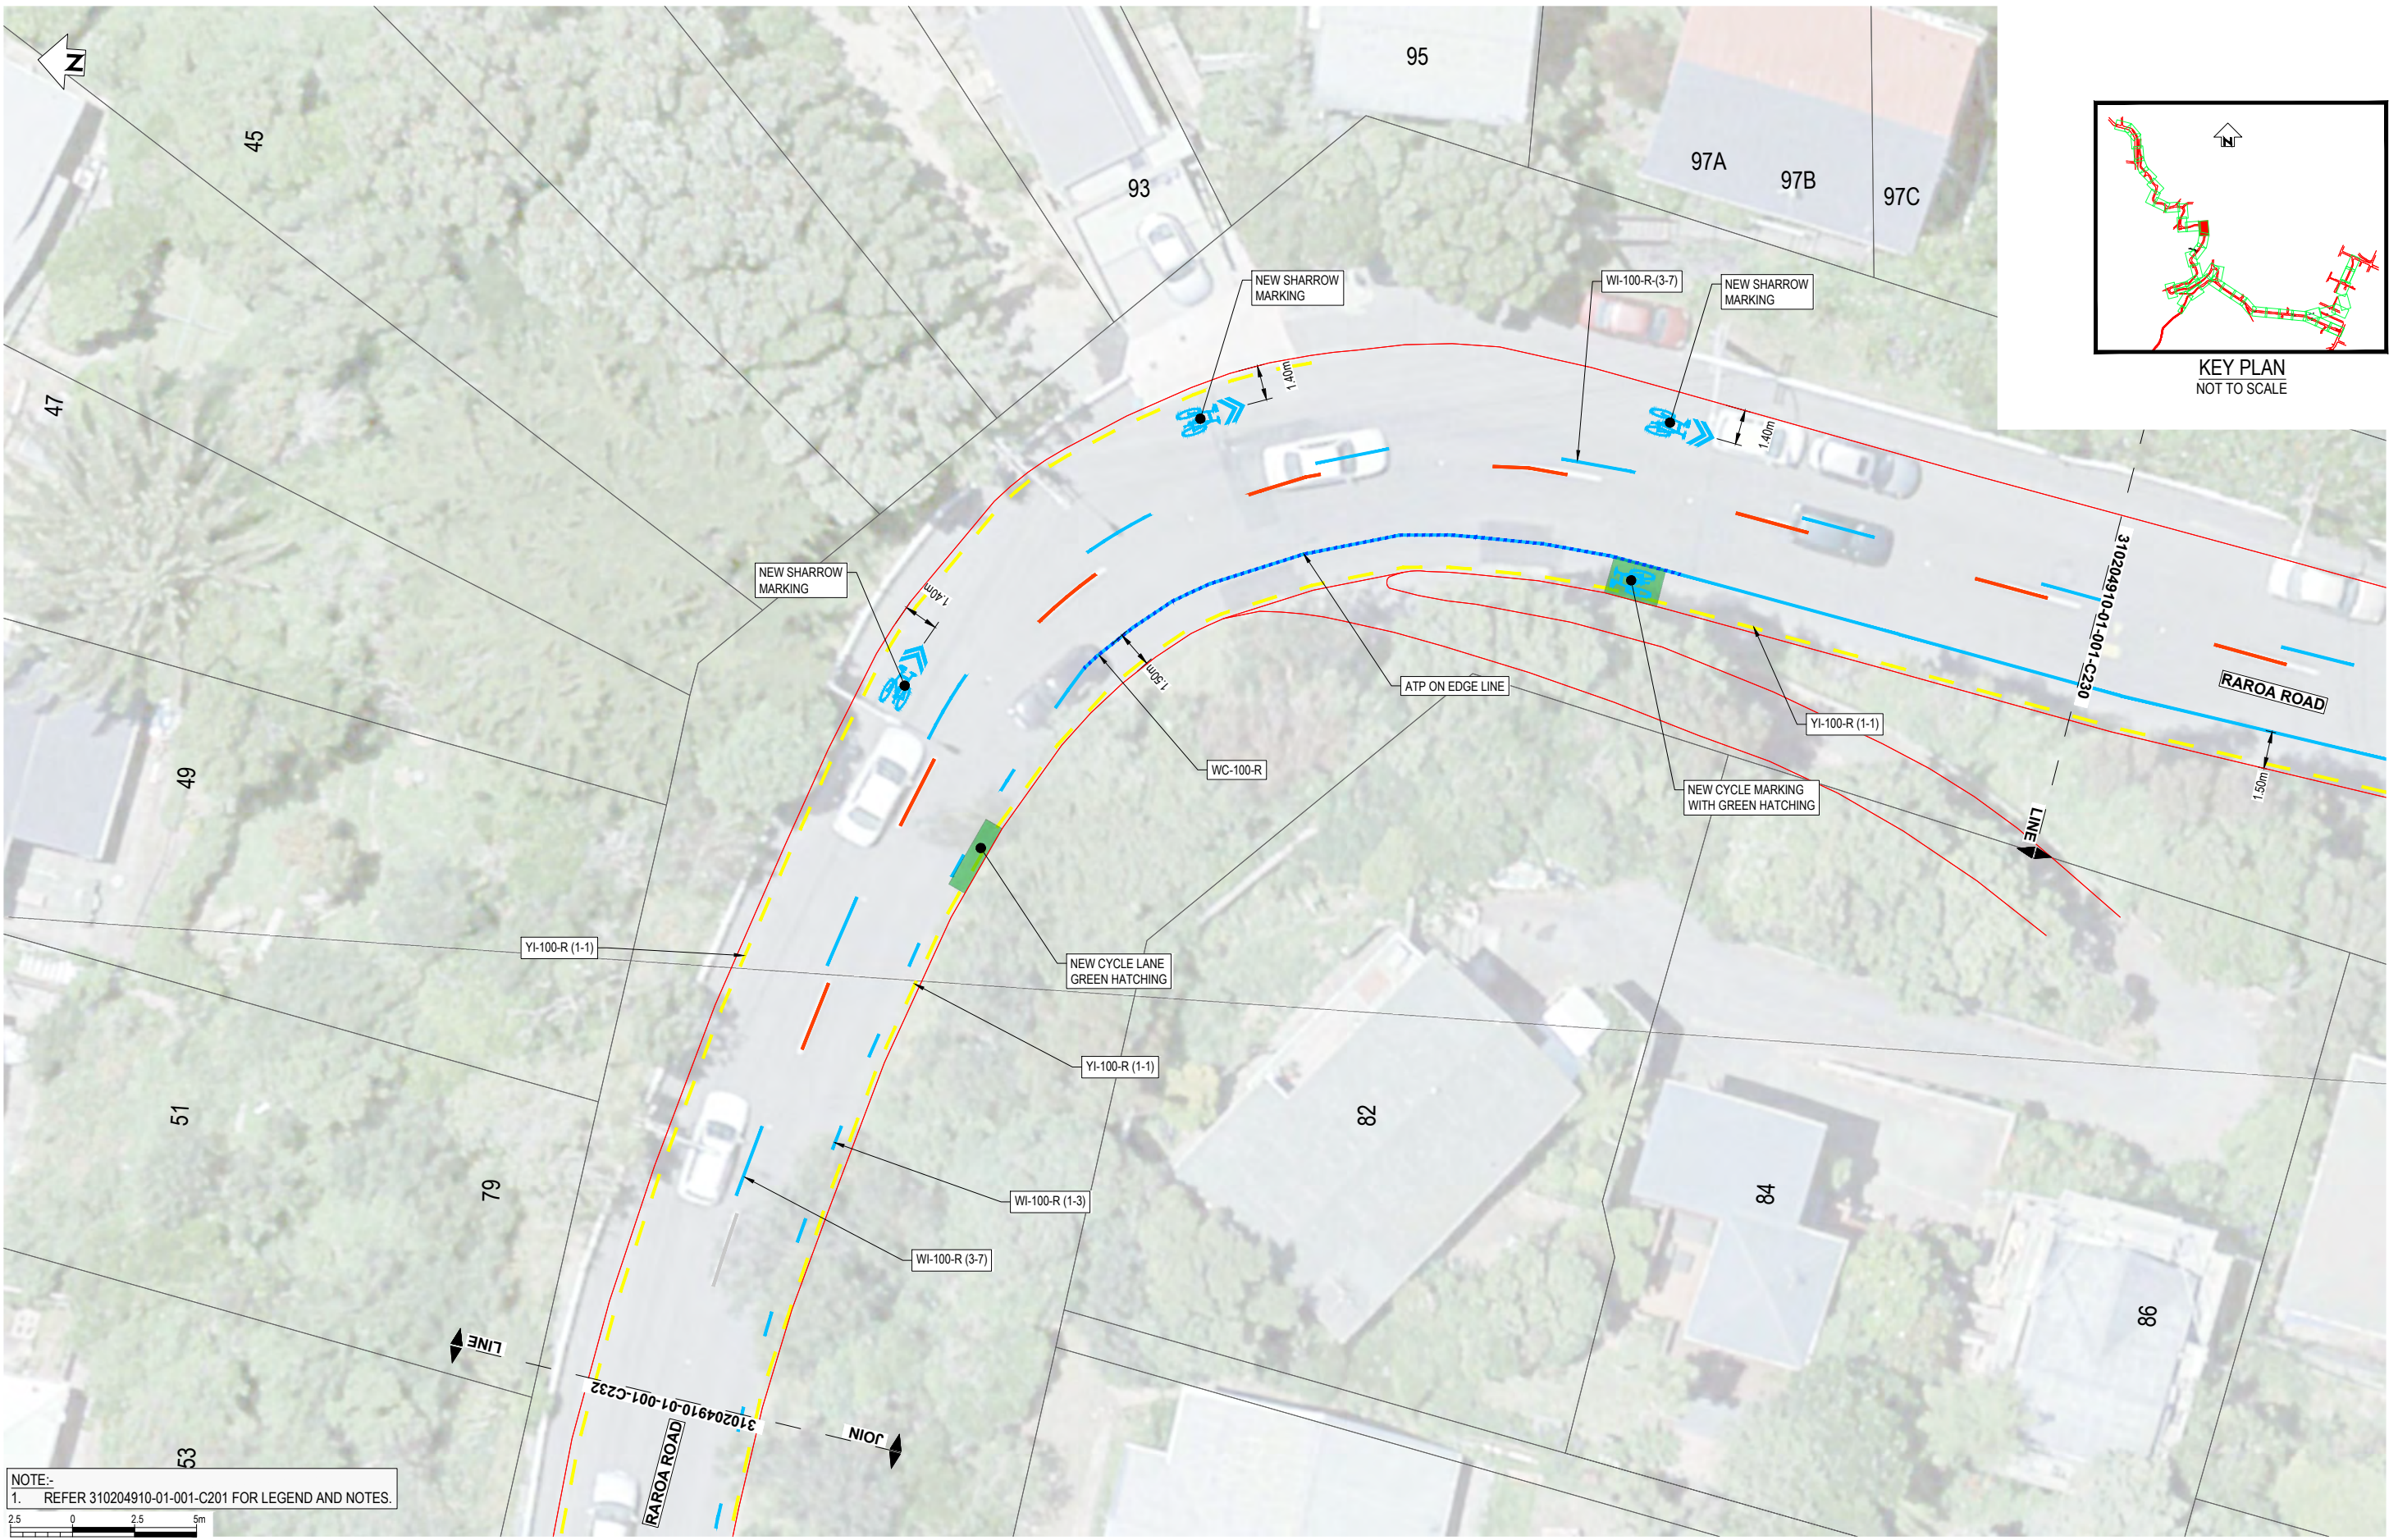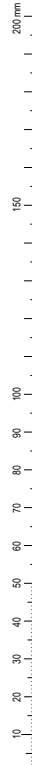

NOTE:-
1. REFER 310204910-01-001-C201 FOR LEGEND AND NOTES.



SCALE 1:125

REV	DESCRIPTION	DRN	CHK	APP	DATE	PROF REGISTRATION:
2	FOR CONSTRUCTION - MINOR AMENDMENTS	G.D.	S.T.	S.T.	24.01.23	
1	FOR CONSTRUCTION	G.D.	S.T.	G.C.	23.12.22	
A	FOR REVIEW	G.D.	G.C.			

SURVEYED		
DESIGNED	G. CORIN	
DRAWN	G. DOBSON	8.08.22
CAD REVIEW	Matt Hopkins	21.03.23
DESIGN CHECK	Matt Hopkins	21.03.23
DESIGN REVIEW	Graeme Corin	21.03.23
APPROVED	Graeme Corin	21.03.23



ARO VALLEY TRANSITIONAL CYCLEWAY
WELLINGTON


GHUZNEE STREET - CHAYTOR STREET
ROAD MARKING LAYOUT PLAN - SHEET 31 OF 44

Status Stamp	FOR CONSTRUCTION
Date Stamp	27.03.23
Scales	1:125@A1 / 1:250@A3
Drawing No.	310204910-01-001-C231
Rev.	2

DO NOT SCALE - IF IN DOUBT, ASK

200mm
150
100
90
80
70
60
50
40
30
20
10
0

ORIGINAL SIZE A1

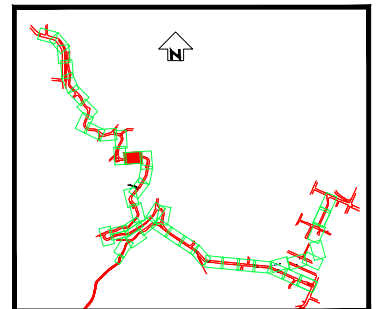

KEY PLAN
NOT TO SCALE

NOTE:-
1. REFER 310204910-01-001-C201 FOR LEGEND AND NOTES.



REV	DESCRIPTION	G.D.	S.T.	G.C.	DATE
1	FOR CONSTRUCTION				23.12.22
A	FOR REVIEW				

SURVEYED			
DESIGNED	G. CORIN		
DRAWN	G. DOBSON	8.08.22	
CAD REVIEW	Matt Hopkins	21.03.23	
DESIGN CHECK	Matt Hopkins	21.03.23	
DESIGN REVIEW	Graeme Corin	21.03.23	
APPROVED	Graeme Corin	21.03.23	



Absolutely Positively
Wellington City Council
Me Heke Ki Pōneke

ARO VALLEY TRANSITIONAL CYCLEWAY
WELLINGTON
GHUZNEE STREET - CHAYTOR STREET
ROAD MARKING LAYOUT PLAN - SHEET 32 OF 44

Status Stamp	FOR CONSTRUCTION
Date Stamp	27.03.23
Scales	1:125@A1 / 1:250@A3
Drawing No.	310204910-01-001-C232
Rev.	1

DO NOT SCALE - IF IN DOUBT, ASK

200mm

150

100

90

80

70

60

50

40

30



20

10

0


5m

ORIGINAL SIZE A1

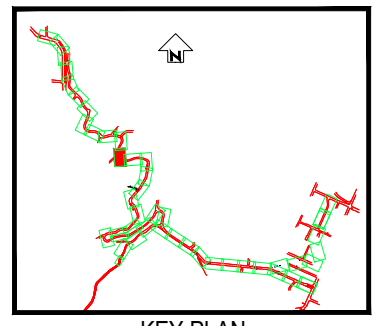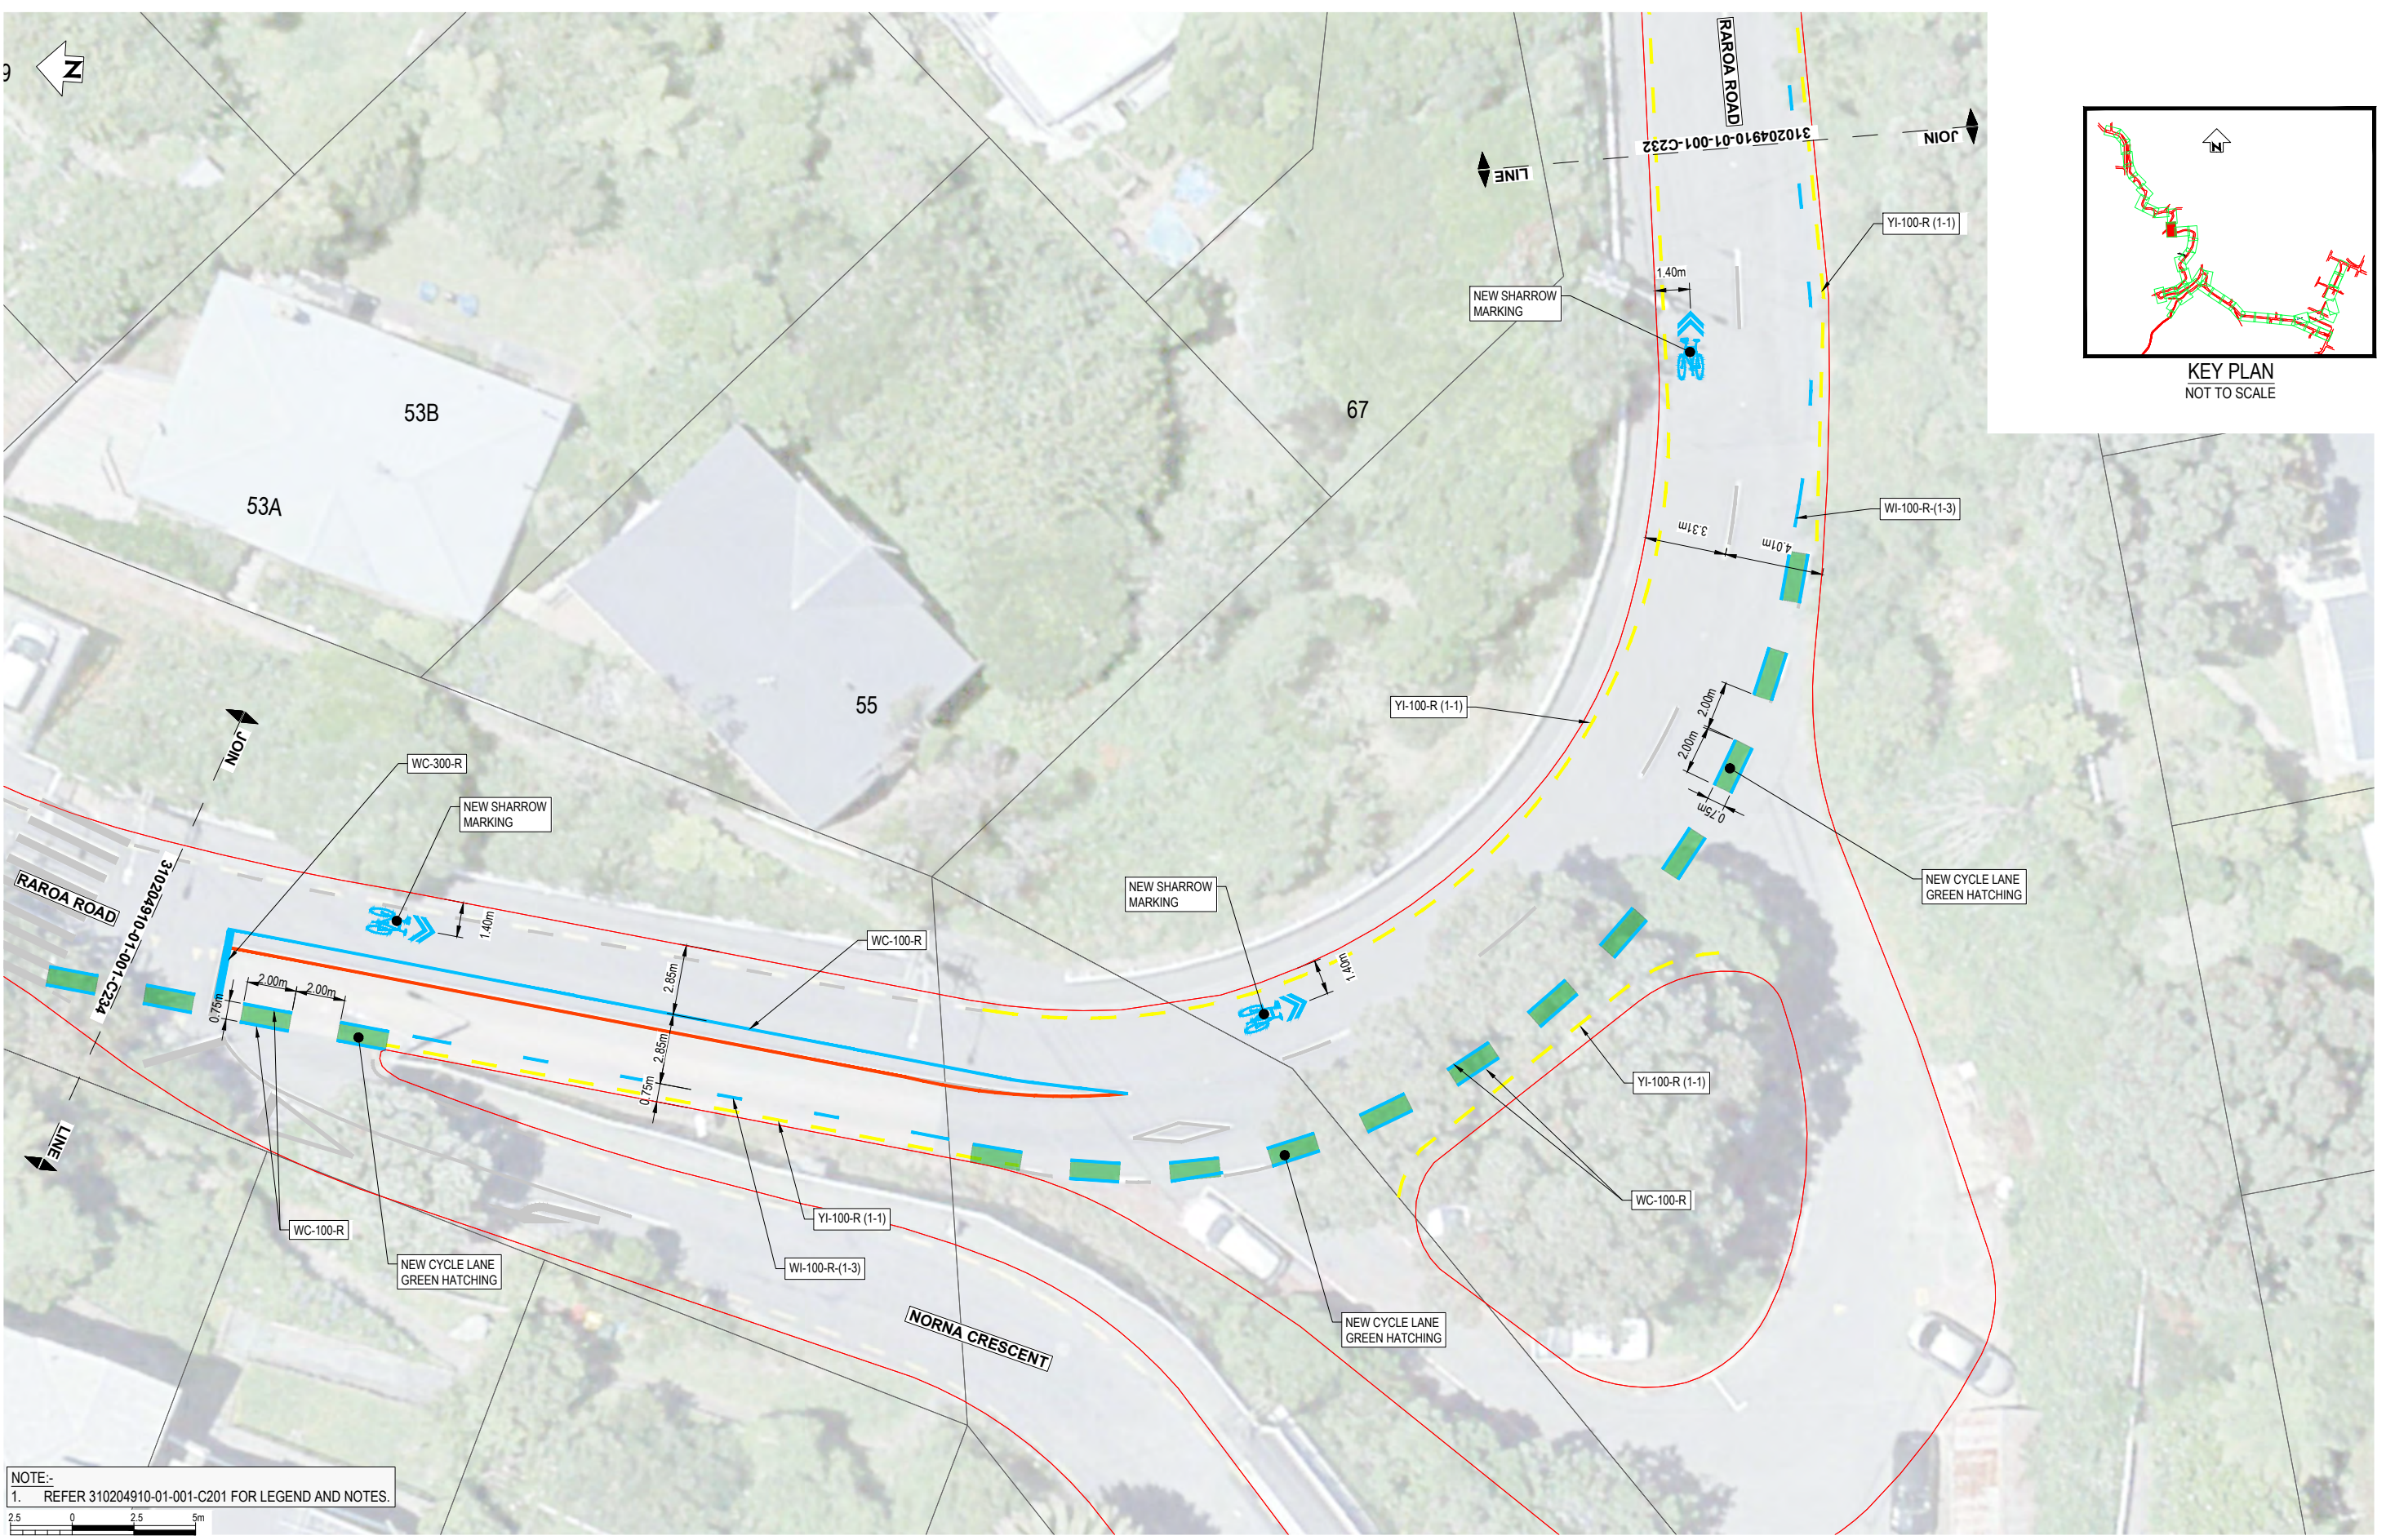

KEY PLAN
NOT TO SCALE

NOTE:-
1. REFER 310204910-01-001-C201 FOR LEGEND AND NOTES.

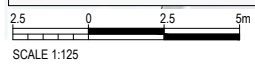

REV	DESCRIPTION	G.D.	S.T.	G.C.	DATE
1	FOR CONSTRUCTION				23.12.22
A	FOR REVIEW				

SURVEYED	G. CORIN	
DESIGNED	G. DOBSON	8.08.22
DRAWN	Matt Hopkins	21.03.23
CAD REVIEW	Matt Hopkins	21.03.23
DESIGN CHECK	Graeme Corin	21.03.23
DESIGN REVIEW	Graeme Corin	21.03.23
APPROVED	Graeme Corin	21.03.23






ARO VALLEY TRANSITIONAL CYCLEWAY
WELLINGTON
GHUZNEE STREET - CHAYTOR STREET
ROAD MARKING LAYOUT PLAN - SHEET 33 OF 44

Status Stamp	FOR CONSTRUCTION
Date Stamp	27.03.23
Scales	1:125@A1 / 1:250@A3
Drawing No.	310204910-01-001-C233
Rev.	1

DO NOT SCALE - IF IN DOUBT, ASK

200 mm
150
100
90
80
70
60
50
40
30
20
10
0

ORIGINAL SIZE A1

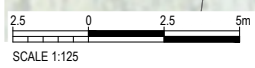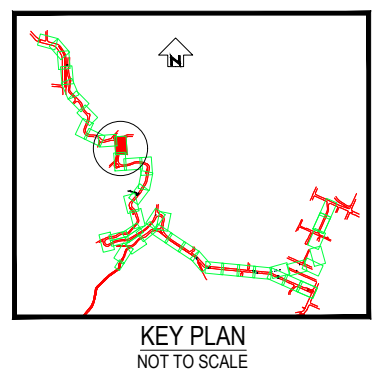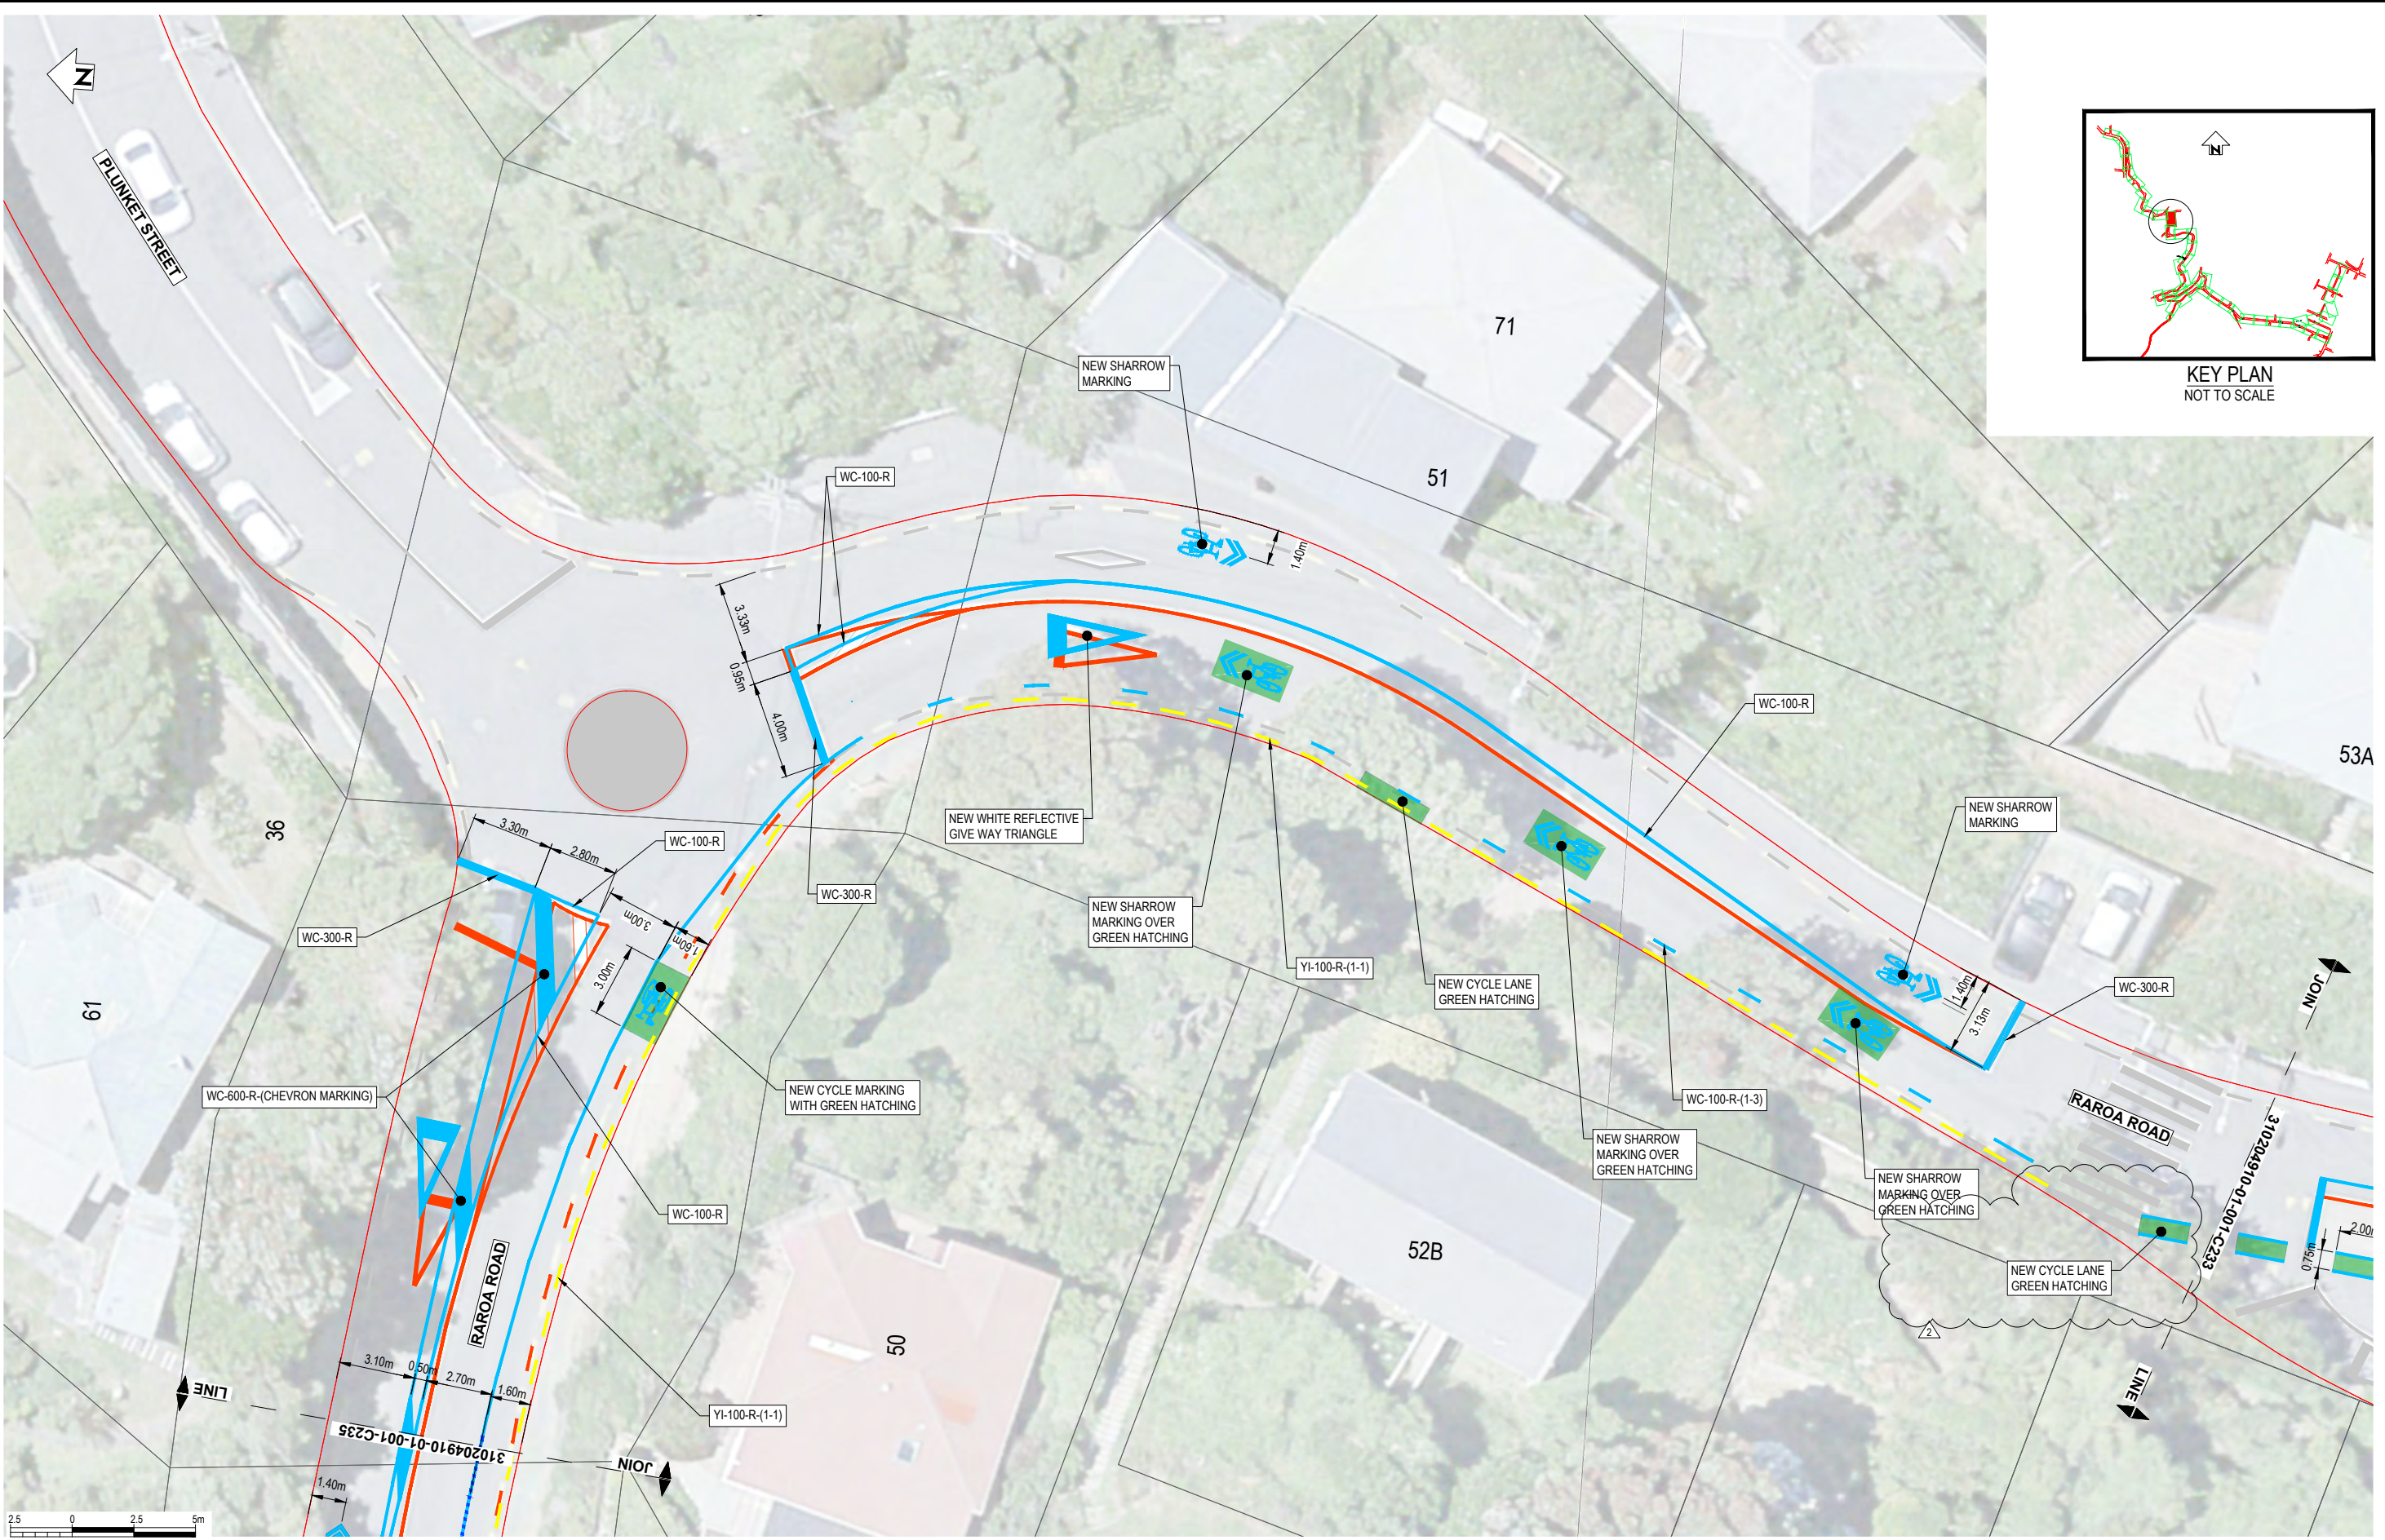

REV	DESCRIPTION	DRN	CHK	APP	DATE
2	FOR CONSTRUCTION - MINOR AMENDMENTS	G.D.	M.H.	G.C.	21.03.23
1	FOR CONSTRUCTION	G.D.	S.T.	G.C.	23.12.22
A	FOR REVIEW	G.D.	G.C.		

SURVEYED	
DESIGNED	G. CORIN
DRAWN	G. DOBSON 8.08.22
CAD REVIEW	Matt Hopkins 21.03.23
DESIGN CHECK	Matt Hopkins 21.03.23
DESIGN REVIEW	Graeme Corin 21.03.23
APPROVED	Graeme Corin 21.03.23
PROF REGISTRATION:	




ARO VALLEY TRANSITIONAL CYCLEWAY
WELLINGTON

GHUZNEE STREET - CHAYTOR STREET
ROAD MARKING LAYOUT PLAN - SHEET 34 OF 44


Status Stamp	FOR CONSTRUCTION
Date Stamp	27.03.23
Scales	1:125@A1 / 1:250@A3
Drawing No.	310204910-01-001-C234
Rev.	2

DO NOT SCALE - IF IN DOUBT, ASK

ORIGINAL SIZE A1

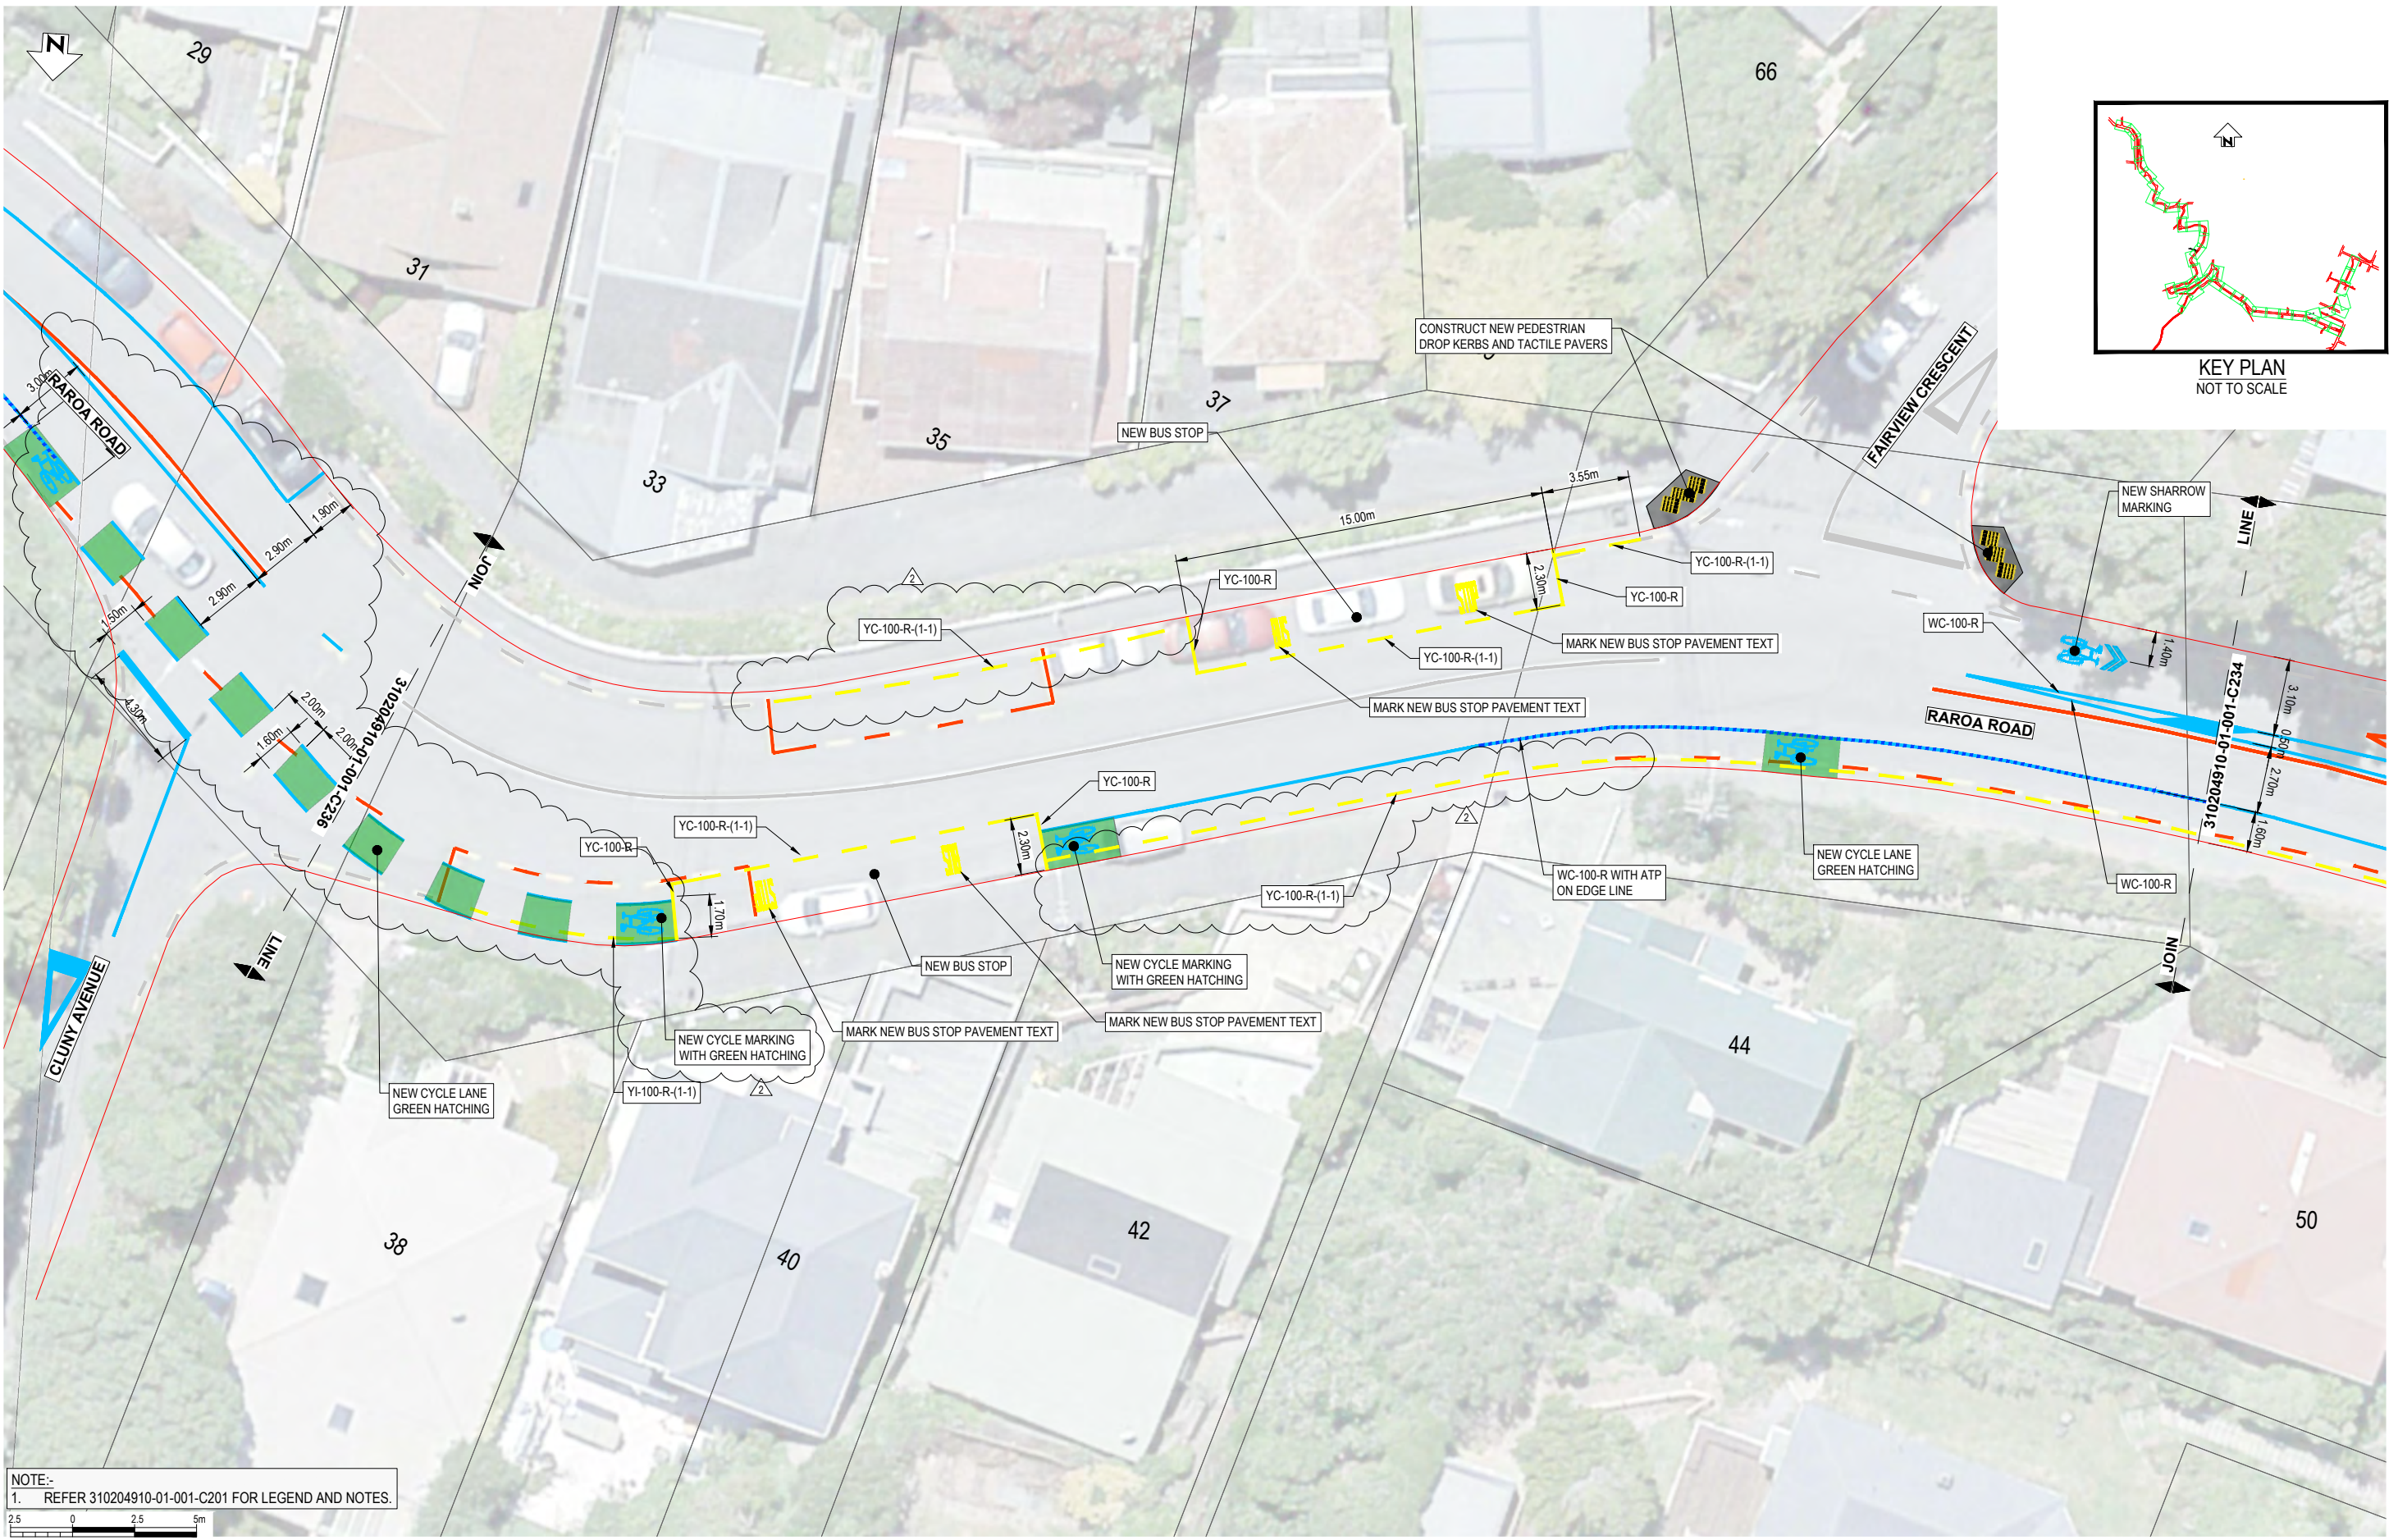

NOTE:-
1. REFER 310204910-01-001-C201 FOR LEGEND AND NOTES.

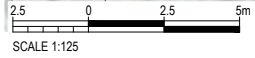

REV	DESCRIPTION	DRN	CHK	APP	DATE
2	FOR CONSTRUCTION - MINOR AMENDMENTS	G.D.	M.H.	G.C.	21.03.23
1	FOR CONSTRUCTION	G.D.	S.T.	G.C.	23.12.22
A	FOR REVIEW	G.D.	G.C.		

SURVEYED		
DESIGNED	G. CORIN	
DRAWN	G. DOBSON	8.08.22
CAD REVIEW	Matt Hopkins	21.03.23
DESIGN CHECK	Matt Hopkins	21.03.23
DESIGN REVIEW	Graeme Corin	21.03.23
APPROVED	Graeme Corin	21.03.23
PROF REGISTRATION:		





Absolutely Positively
Wellington City Council
Me Heke Ki Pōneke

ARO VALLEY TRANSITIONAL CYCLEWAY
WELLINGTON
GHUZNEE STREET - CHAYTOR STREET
ROAD MARKING LAYOUT PLAN - SHEET 35 OF 44

Status Stamp	FOR CONSTRUCTION
Date Stamp	27.03.23
Scales	1:125@A1 / 1:250@A3
Drawing No.	310204910-01-001-C235
Rev.	2

ORIGINAL SIZE A1

DO NOT SCALE - IF IN DOUBT, ASK

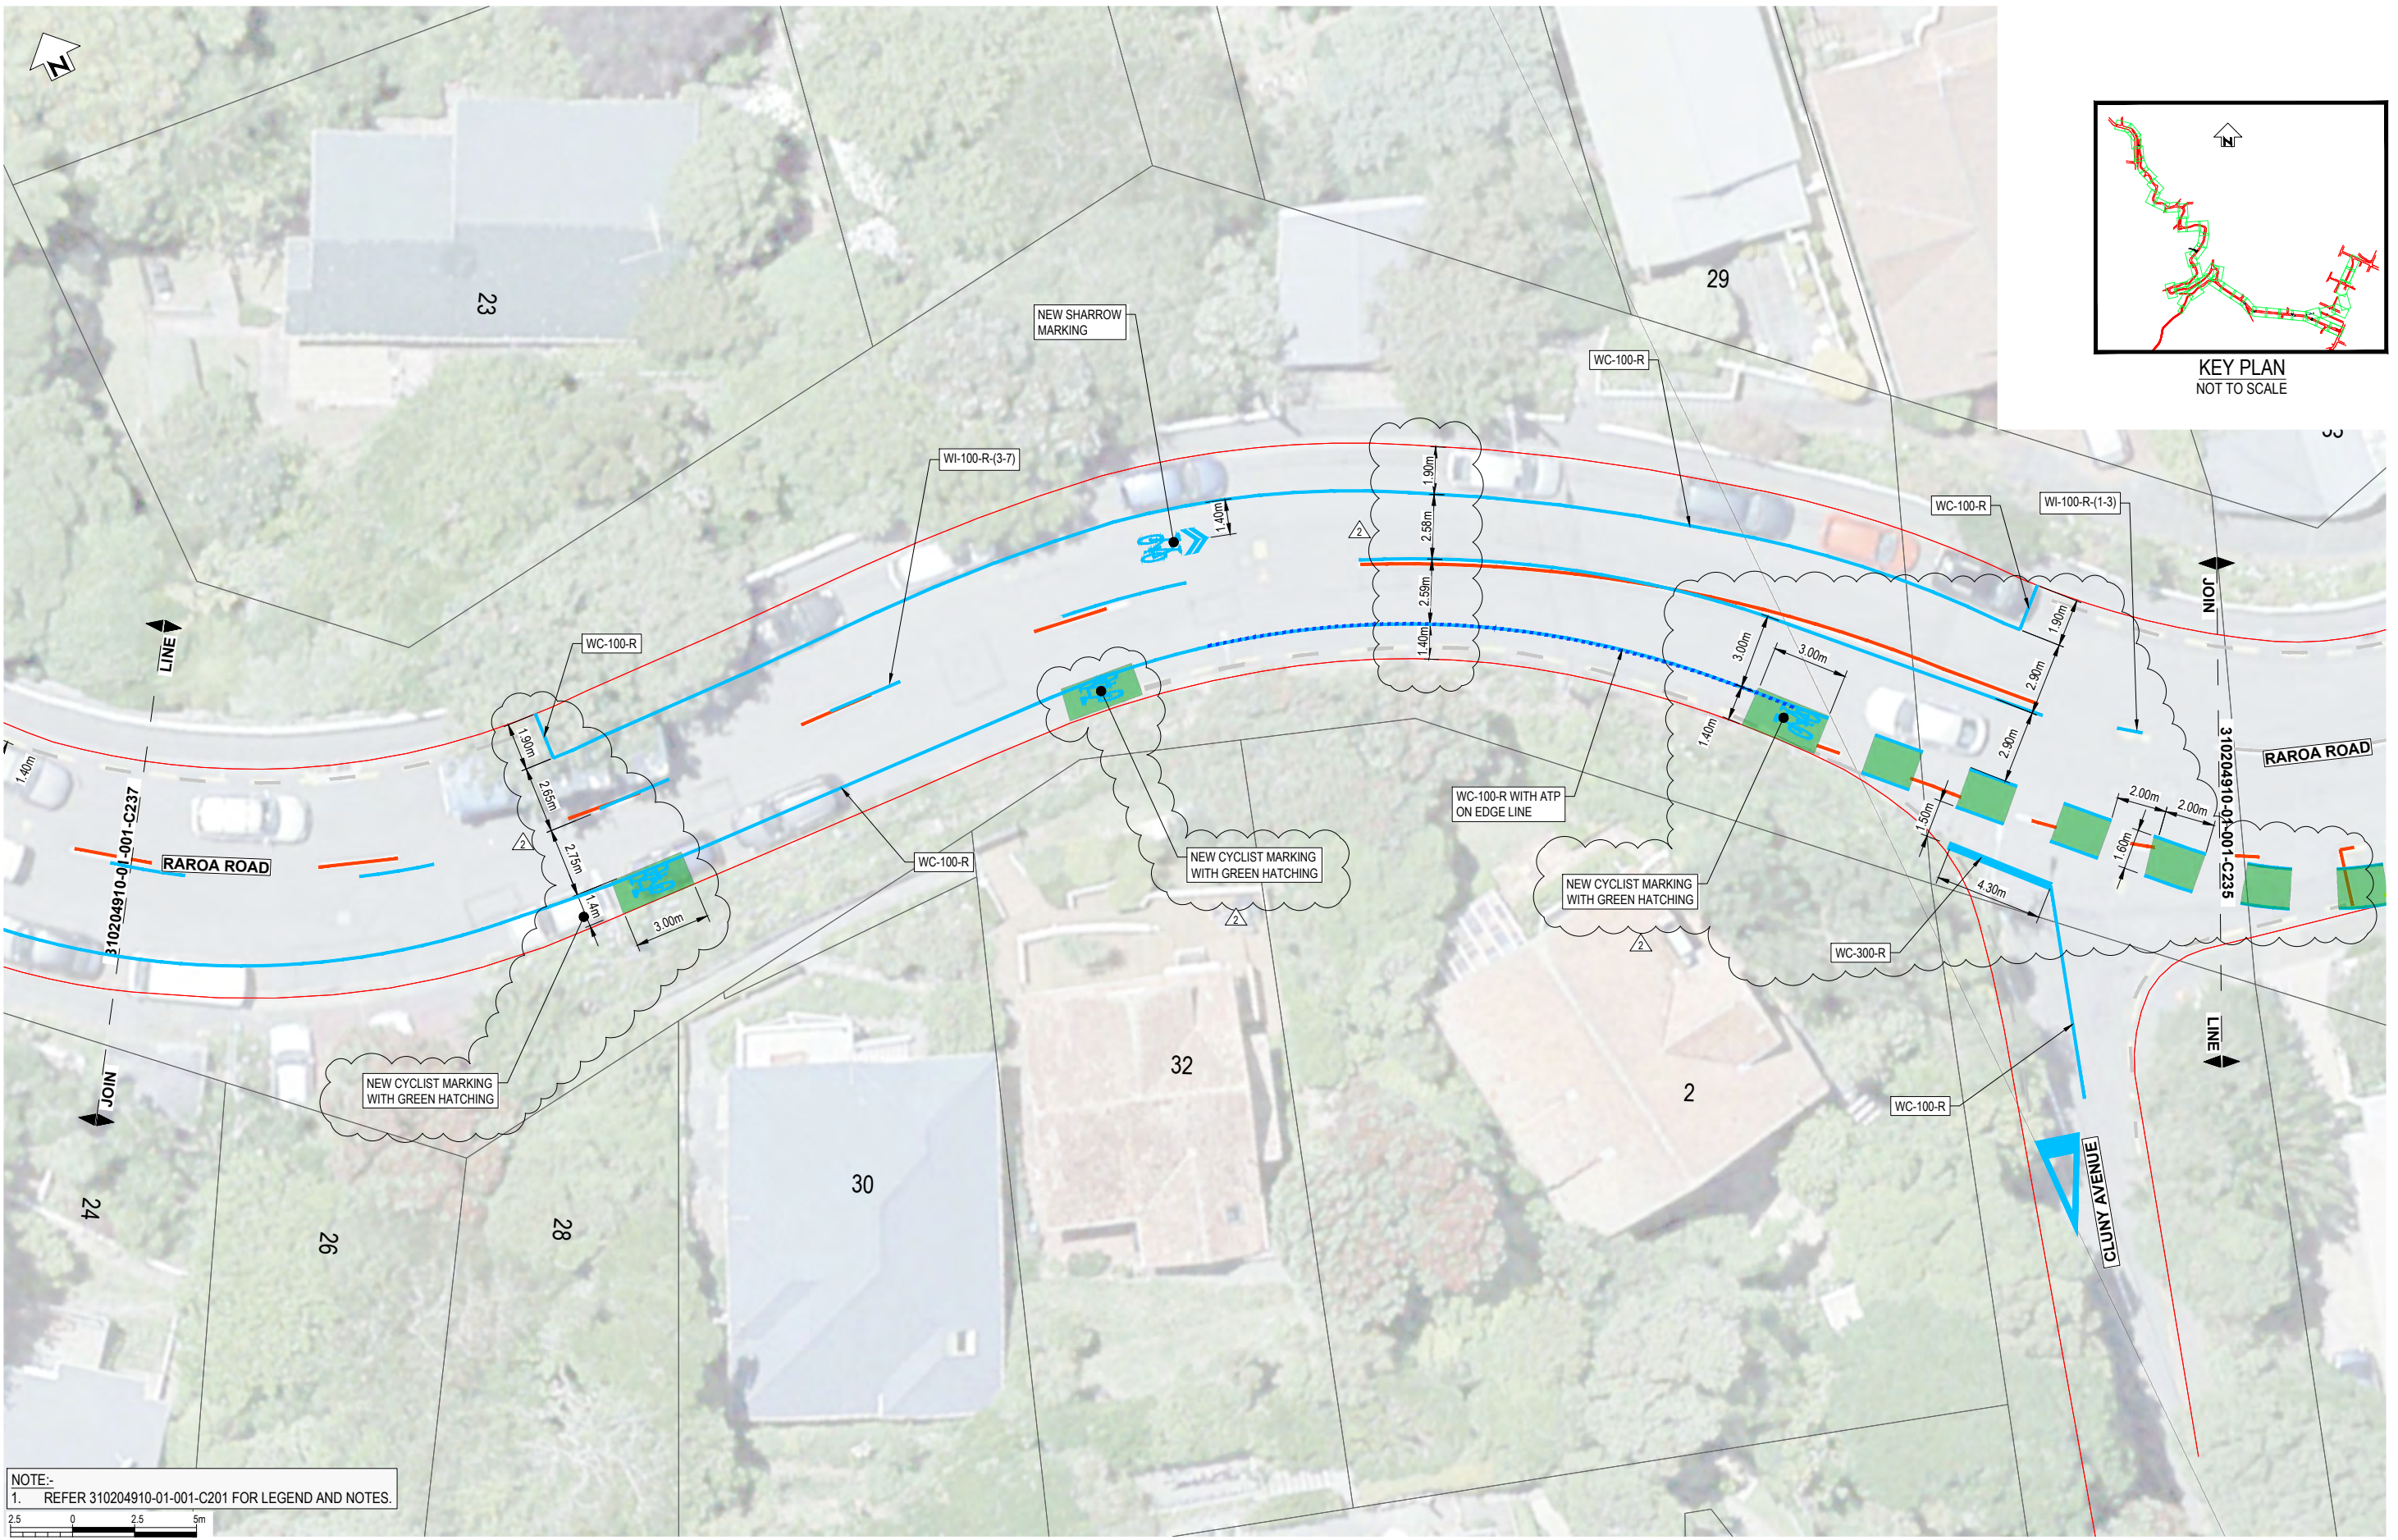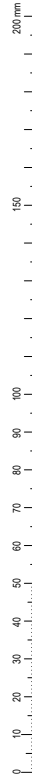

NOTE:-
1. REFER 310204910-01-001-C201 FOR LEGEND AND NOTES.



REV	DESCRIPTION	DRN	CHK	APP	DATE
2	FOR CONSTRUCTION - MINOR AMENDMENTS	G.D.	M.H.	G.C.	21.03.23
1	FOR CONSTRUCTION	G.D.	S.T.	G.C.	23.12.22
A	FOR REVIEW	G.D.	G.C.		

SURVEYED		
DESIGNED	G. CORIN	
DRAWN	G. DOBSON	8.08.22
CAD REVIEW	Matt Hopkins	21.03.23
DESIGN CHECK	Matt Hopkins	21.03.23
DESIGN REVIEW	Graeme Corin	21.03.23
APPROVED	Graeme Corin	21.03.23
PROF REGISTRATION:		





ARO VALLEY TRANSITIONAL CYCLEWAY
WELLINGTON
GHUZNEE STREET - CHAYTOR STREET
ROAD MARKING LAYOUT PLAN - SHEET 36 OF 44

Status Stamp	FOR CONSTRUCTION
Date Stamp	27.03.23
Scales	1:125@A1 / 1:250@A3
Drawing No.	310204910-01-001-C236
Rev.	2

DO NOT SCALE - IF IN DOUBT, ASK

ORIGINAL SIZE A1

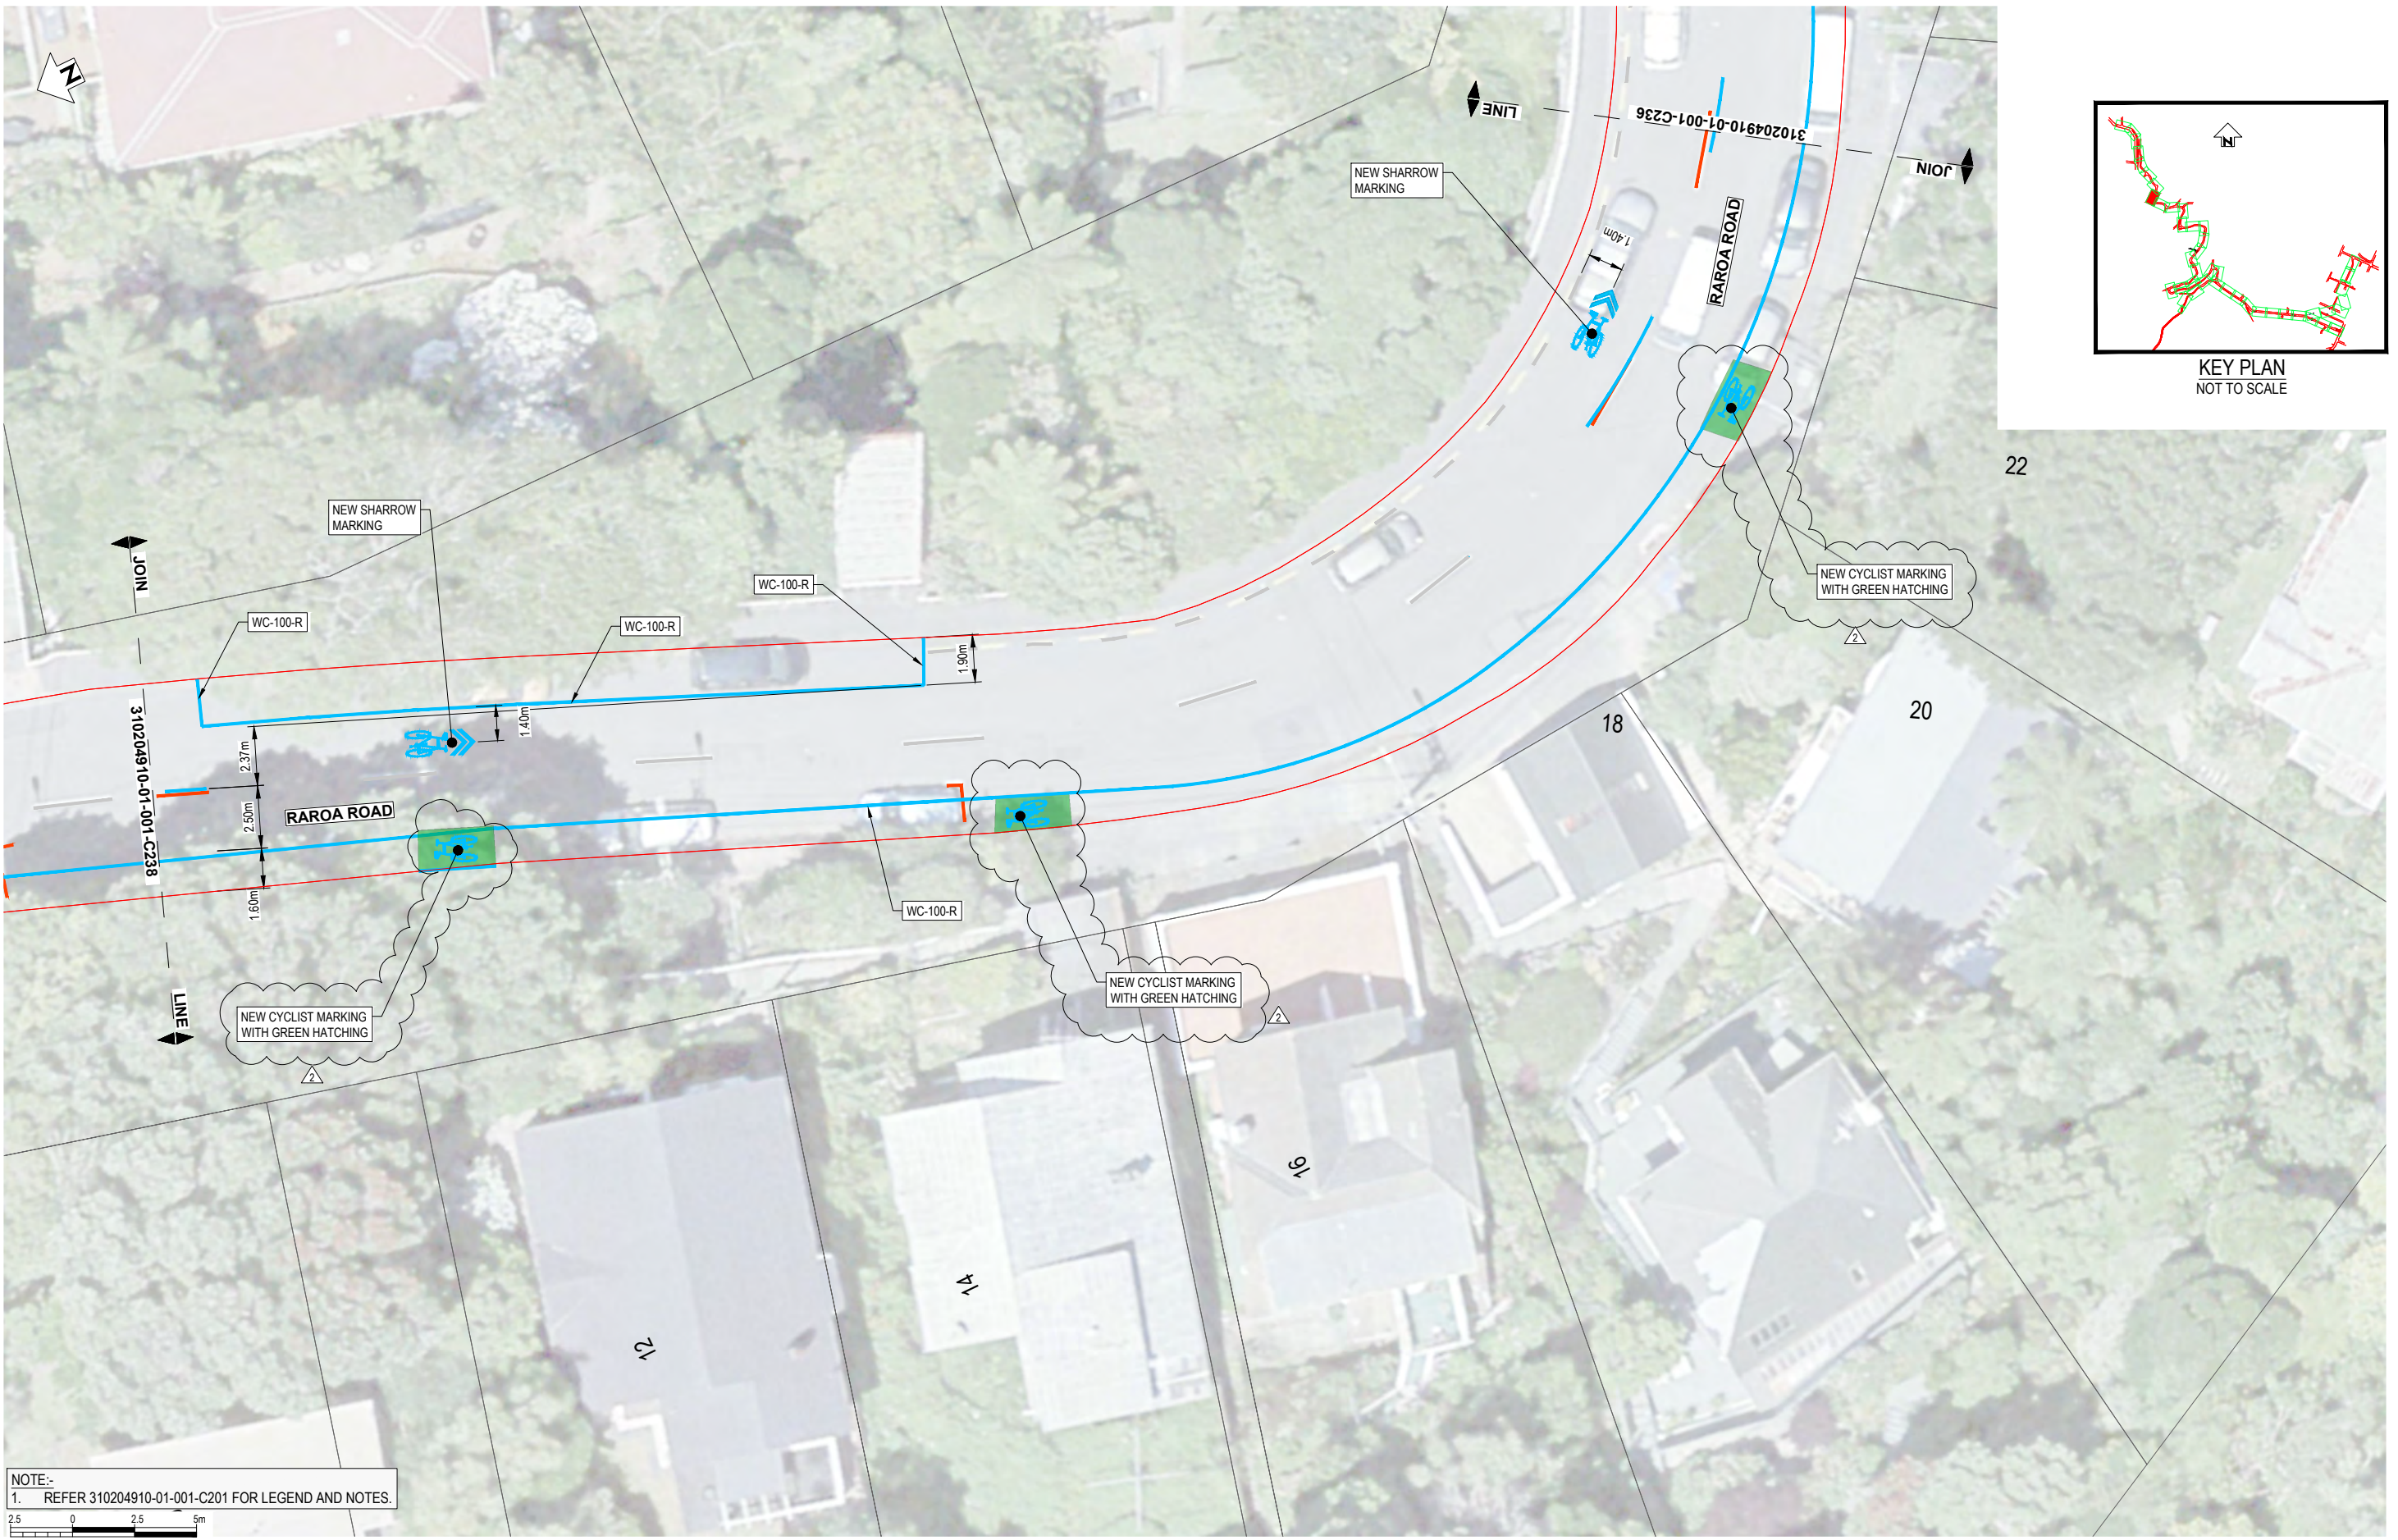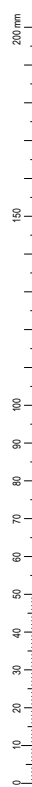

NOTE:-
1. REFER 310204910-01-001-C201 FOR LEGEND AND NOTES.



REV	DESCRIPTION	DRN	CHK	APP	DATE
2	FOR CONSTRUCTION - MINOR AMENDMENTS	G.D.	M.H.	G.C.	21.03.23
1	FOR CONSTRUCTION	G.D.	S.T.	G.C.	23.12.22
A	FOR REVIEW	G.D.	G.C.		

SURVEYED	DESIGNED	DRAWN	CAD REVIEW	DESIGN CHECK	DESIGN REVIEW	APPROVED
	G. CORIN	G. DOBSON	Matt Hopkins	Matt Hopkins	Graeme Corin	Graeme Corin



Absolutely Positively
Wellington City Council
Me Heke Ki Pōneke


ARO VALLEY TRANSITIONAL CYCLEWAY
WELLINGTON
GHUZNEE STREET - CHAYTOR STREET
ROAD MARKING LAYOUT PLAN - SHEET 37 OF 44

Status Stamp	FOR CONSTRUCTION
Date Stamp	27.03.23
Scales	1:125@A1 / 1:250@A3
Drawing No.	310204910-01-001-C237
Rev.	2

DO NOT SCALE - IF IN DOUBT, ASK

200 mm
150
100
50
0

ORIGINAL SIZE A1

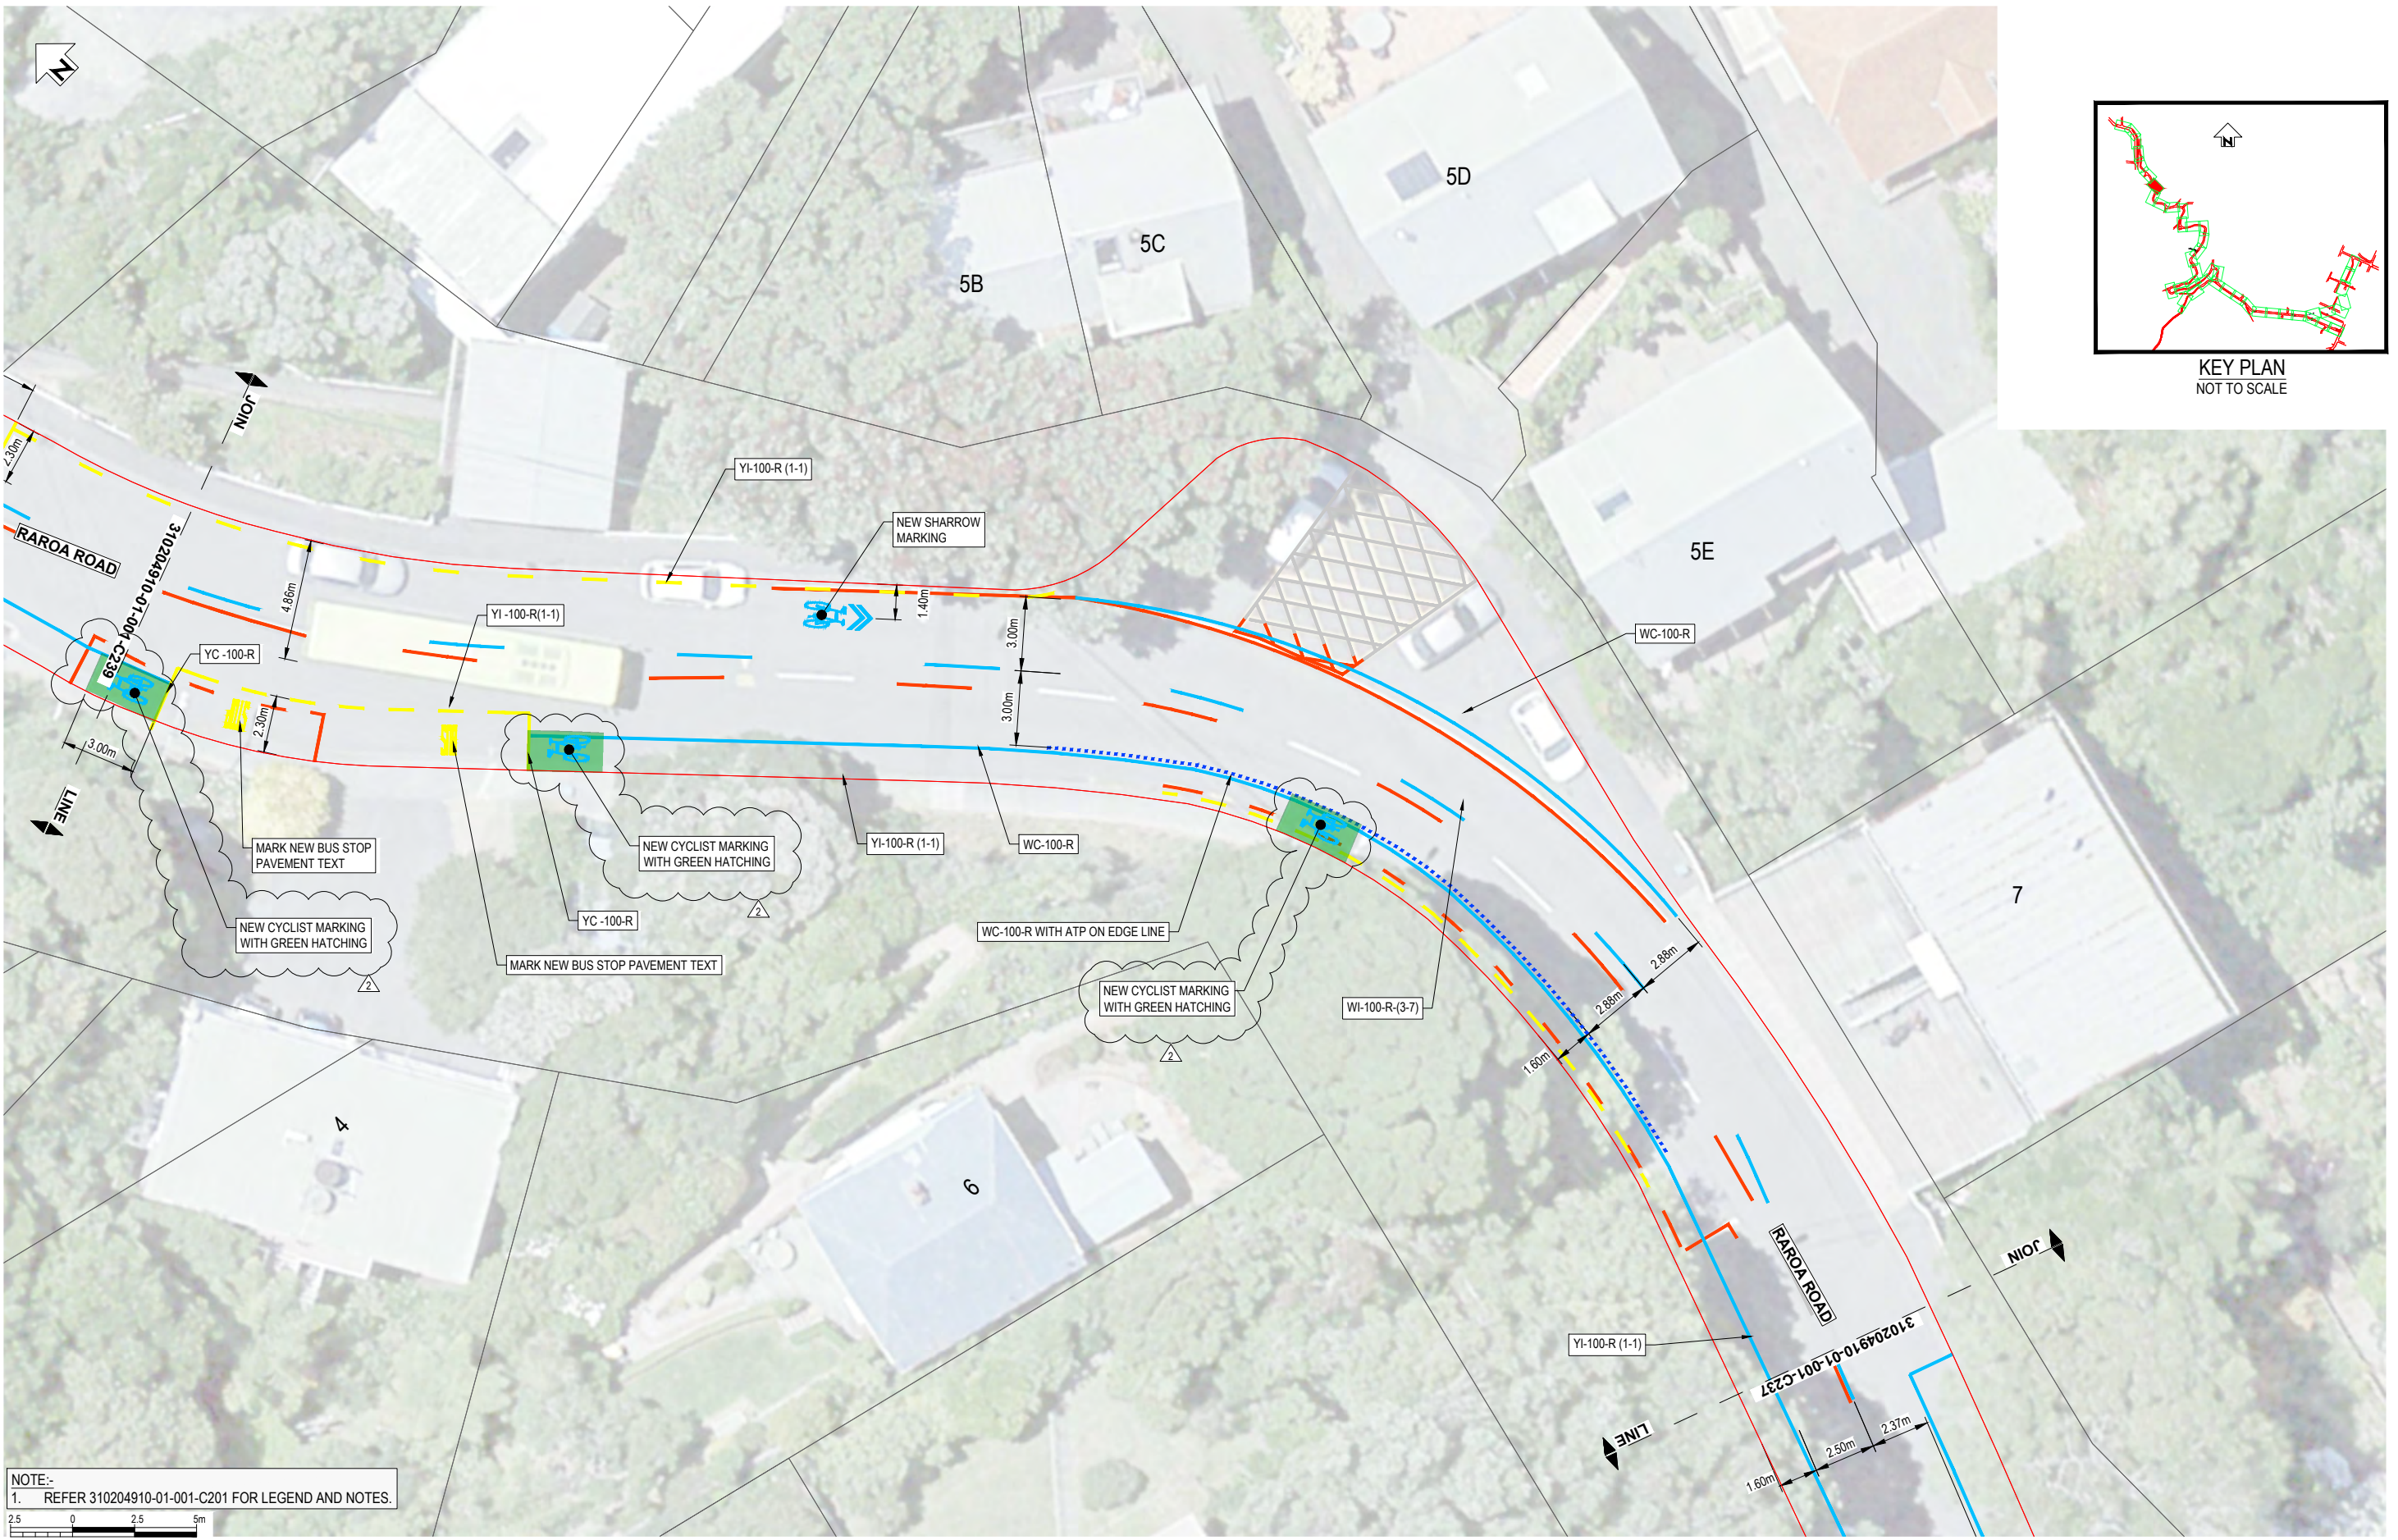

NOTE:-
1. REFER 310204910-01-001-C201 FOR LEGEND AND NOTES.



REV	DESCRIPTION	DRN	CHK	APP	DATE
2	FOR CONSTRUCTION - MINOR AMENDMENTS	G.D.	M.H.	G.C.	21.03.23
1	FOR CONSTRUCTION	G.D.	S.T.	G.C.	23.12.22
A	FOR REVIEW	G.D.	G.C.		

SURVEYED		
DESIGNED	G. CORIN	
DRAWN	G. DOBSON	8.08.22
CAD REVIEW	Matt Hopkins	21.03.23
DESIGN CHECK	Matt Hopkins	21.03.23
DESIGN REVIEW	Graeme Corin	21.03.23
APPROVED	Graeme Corin	21.03.23
PROF REGISTRATION:		




ARO VALLEY TRANSITIONAL CYCLEWAY
WELLINGTON

GHUZNEE STREET - CHAYTOR STREET
ROAD MARKING LAYOUT PLAN - SHEET 38 OF 44

Status Stamp	FOR CONSTRUCTION
Date Stamp	27.03.23
Scales	1:125@A1 / 1:250@A3
Drawing No.	310204910-01-001-C238
Rev.	2

DO NOT SCALE - IF IN DOUBT, ASK

ORIGINAL SIZE A1

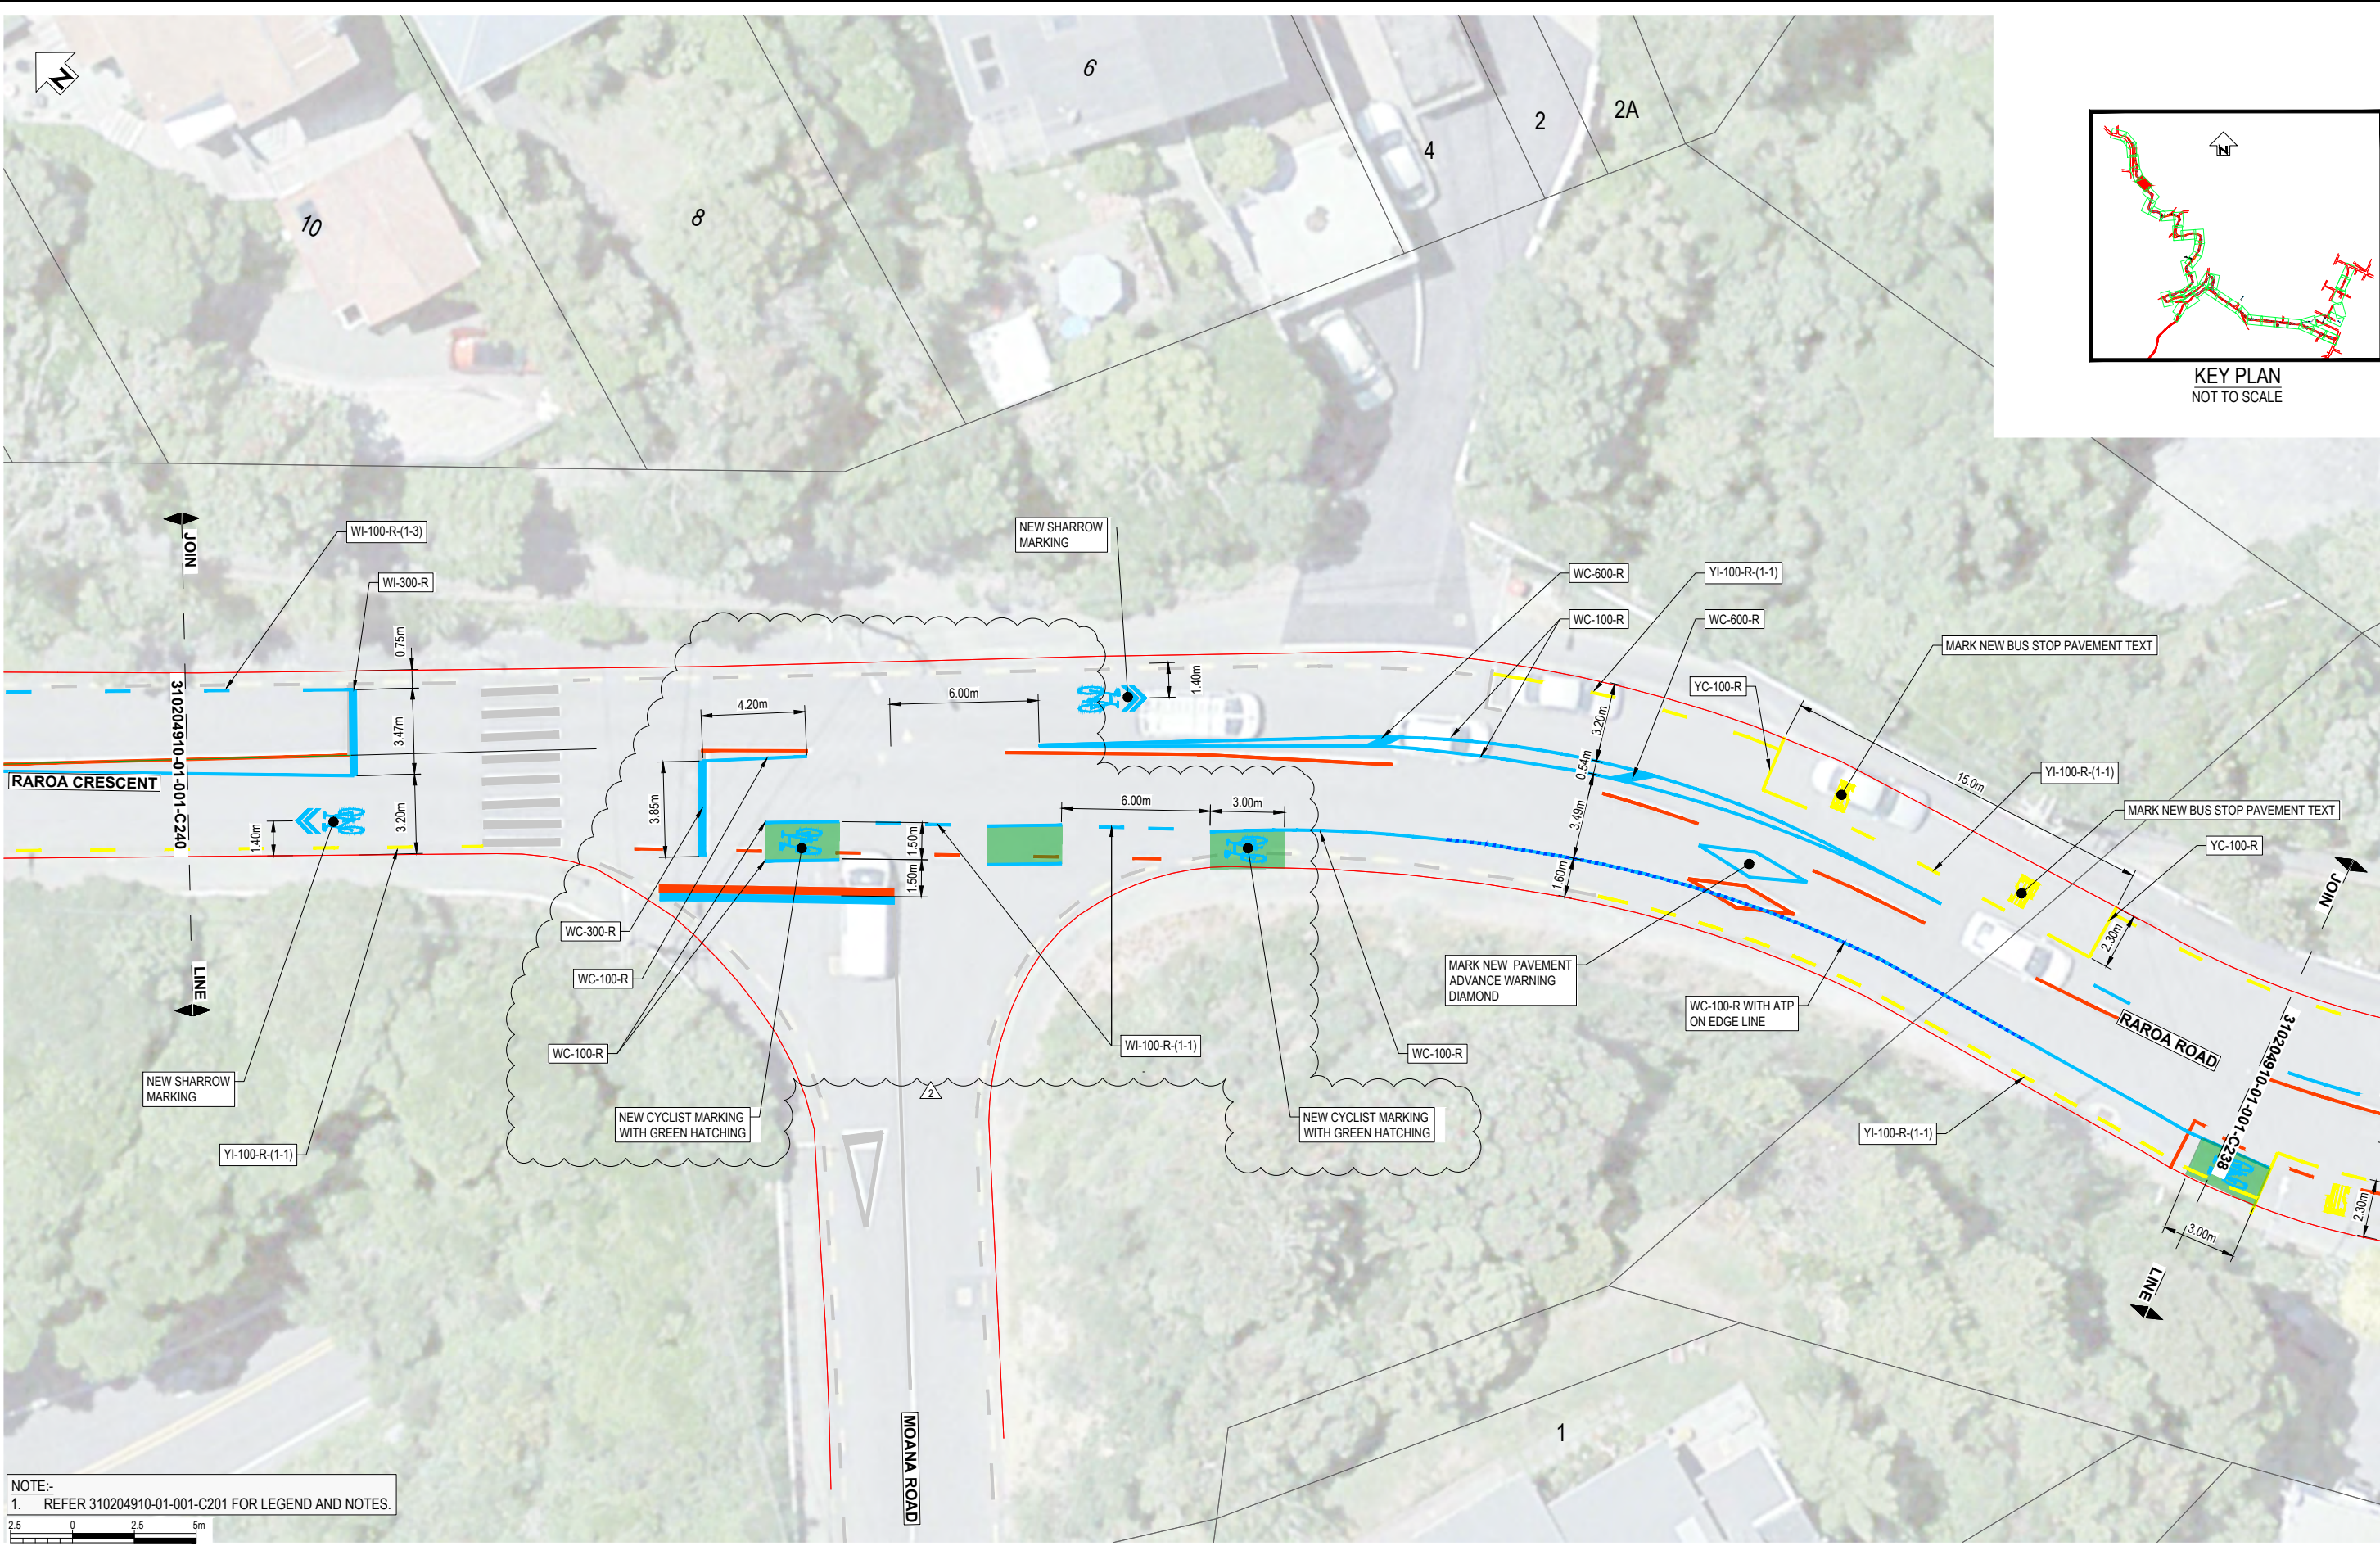

KEY PLAN
NOT TO SCALE

NOTE:-
1. REFER 310204910-01-001-C201 FOR LEGEND AND NOTES.



SCALE 1:125

REV	DESCRIPTION	DRN	CHK	APP	DATE	SURVEYED	DESIGNED	DRAWN	CAD REVIEW	DESIGN CHECK	DESIGN REVIEW	APPROVED	PROF REGISTRATION
2	FOR CONSTRUCTION - MINOR AMENDMENTS		G.D.	M.H.	G.C.	21.03.23							
1	FOR CONSTRUCTION		G.D.	S.T.	G.C.	23.12.22							
A	FOR REVIEW		G.D.	G.C.									
	REVISIONS												





ARO VALLEY TRANSITIONAL CYCLEWAY
 WELLINGTON
 GHUZNEE STREET - CHAYTOR STREET
 ROAD MARKING LAYOUT PLAN - SHEET 39 OF 44

Status Stamp	FOR CONSTRUCTION
Date Stamp	27.03.23
Scales	1:125@A1 / 1:250@A3
Drawing No.	310204910-01-001-C239
Rev.	2

DO NOT SCALE - IF IN DOUBT, ASK

ORIGINAL SIZE A1

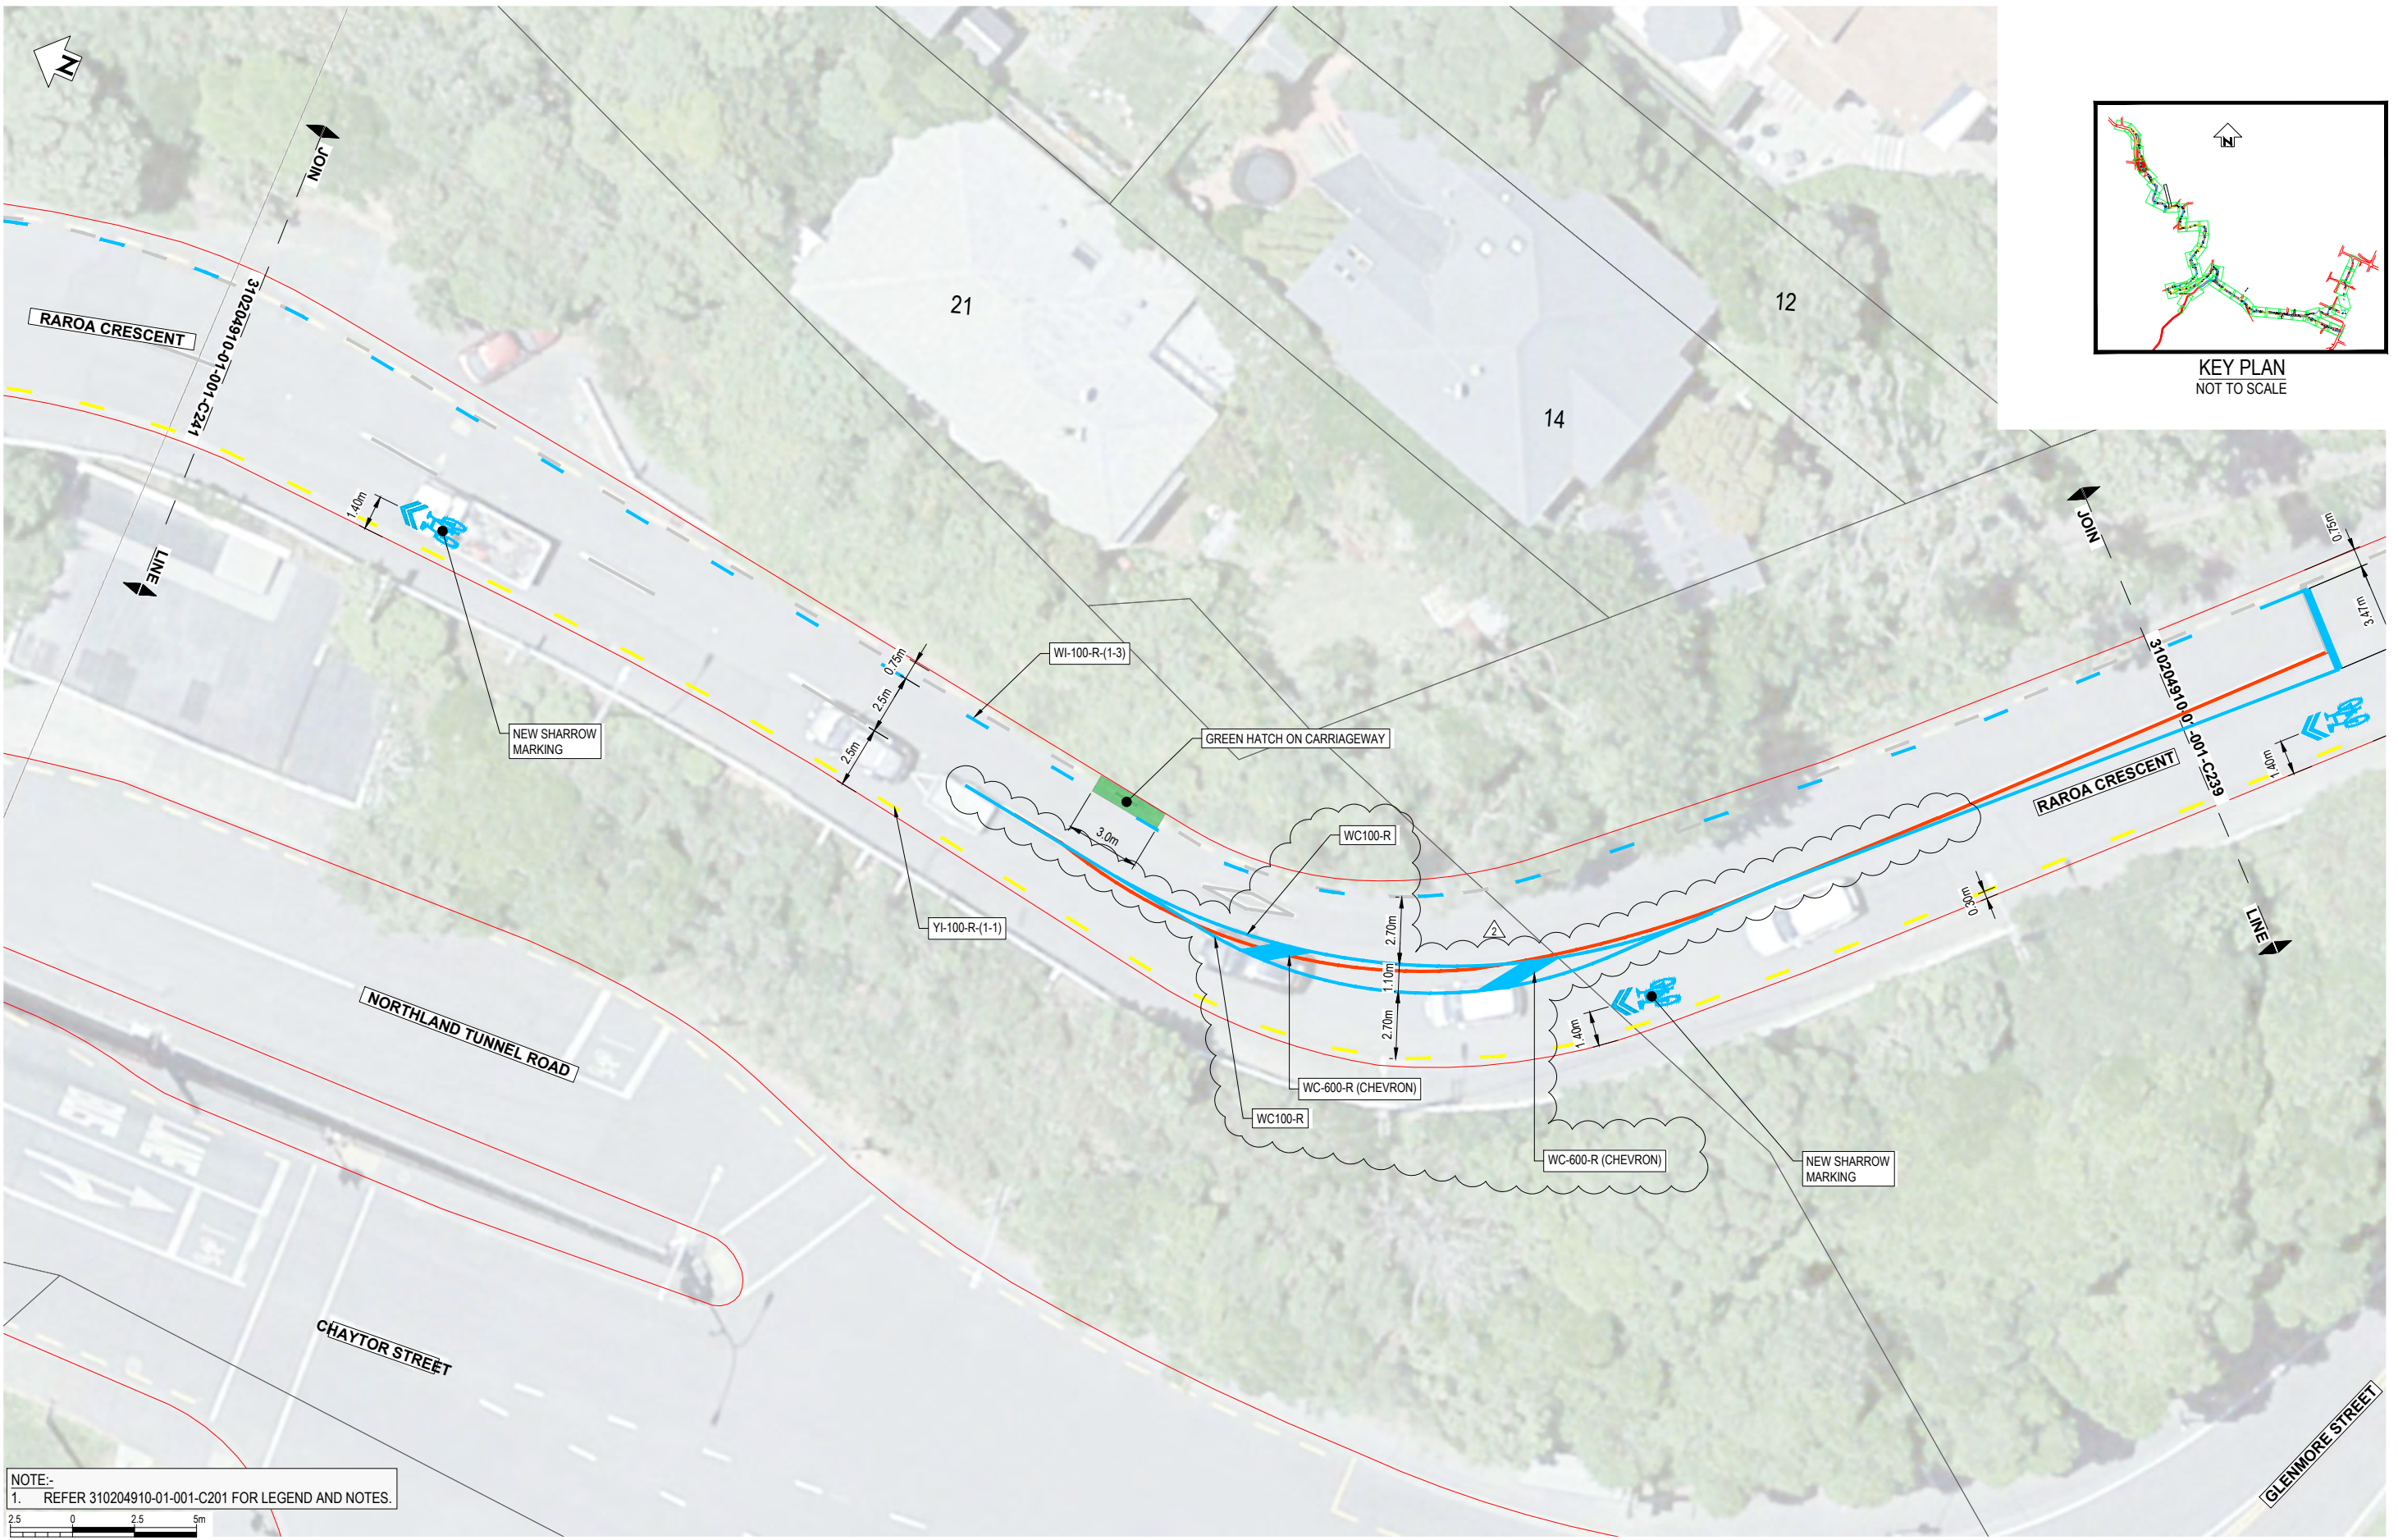

NOTE:-
1. REFER 310204910-01-001-C201 FOR LEGEND AND NOTES.



REV	DESCRIPTION	DRN	CHK	APP	DATE
2	FOR CONSTRUCTION - MINOR AMENDMENTS	G.D.	M.H.	G.C.	21.03.23
1	FOR CONSTRUCTION	G.D.	S.T.	G.C.	23.12.22
A	FOR REVIEW	G.D.	G.C.		

SURVEYED		
DESIGNED	G. CORIN	
DRAWN	G. DOBSON	8.08.22
CAD REVIEW	Matt Hopkins	21.03.23
DESIGN CHECK	Matt Hopkins	21.03.23
DESIGN REVIEW	Graeme Corin	21.03.23
APPROVED	Graeme Corin	21.03.23
PROF REGISTRATION:		



ARO VALLEY TRANSITIONAL CYCLEWAY
WELLINGTON


GHUZNEE STREET - CHAYTOR STREET
ROAD MARKING LAYOUT PLAN - SHEET 40 OF 44

Status Stamp	FOR CONSTRUCTION
Date Stamp	27.03.23
Scales	1:125@A1 / 1:250@A3
Drawing No.	310204910-01-001-C240
Rev.	2

DO NOT SCALE - IF IN DOUBT, ASK

200mm
150
100
90
80
70
60
50
40
30
20
10
0

ORIGINAL SIZE A1

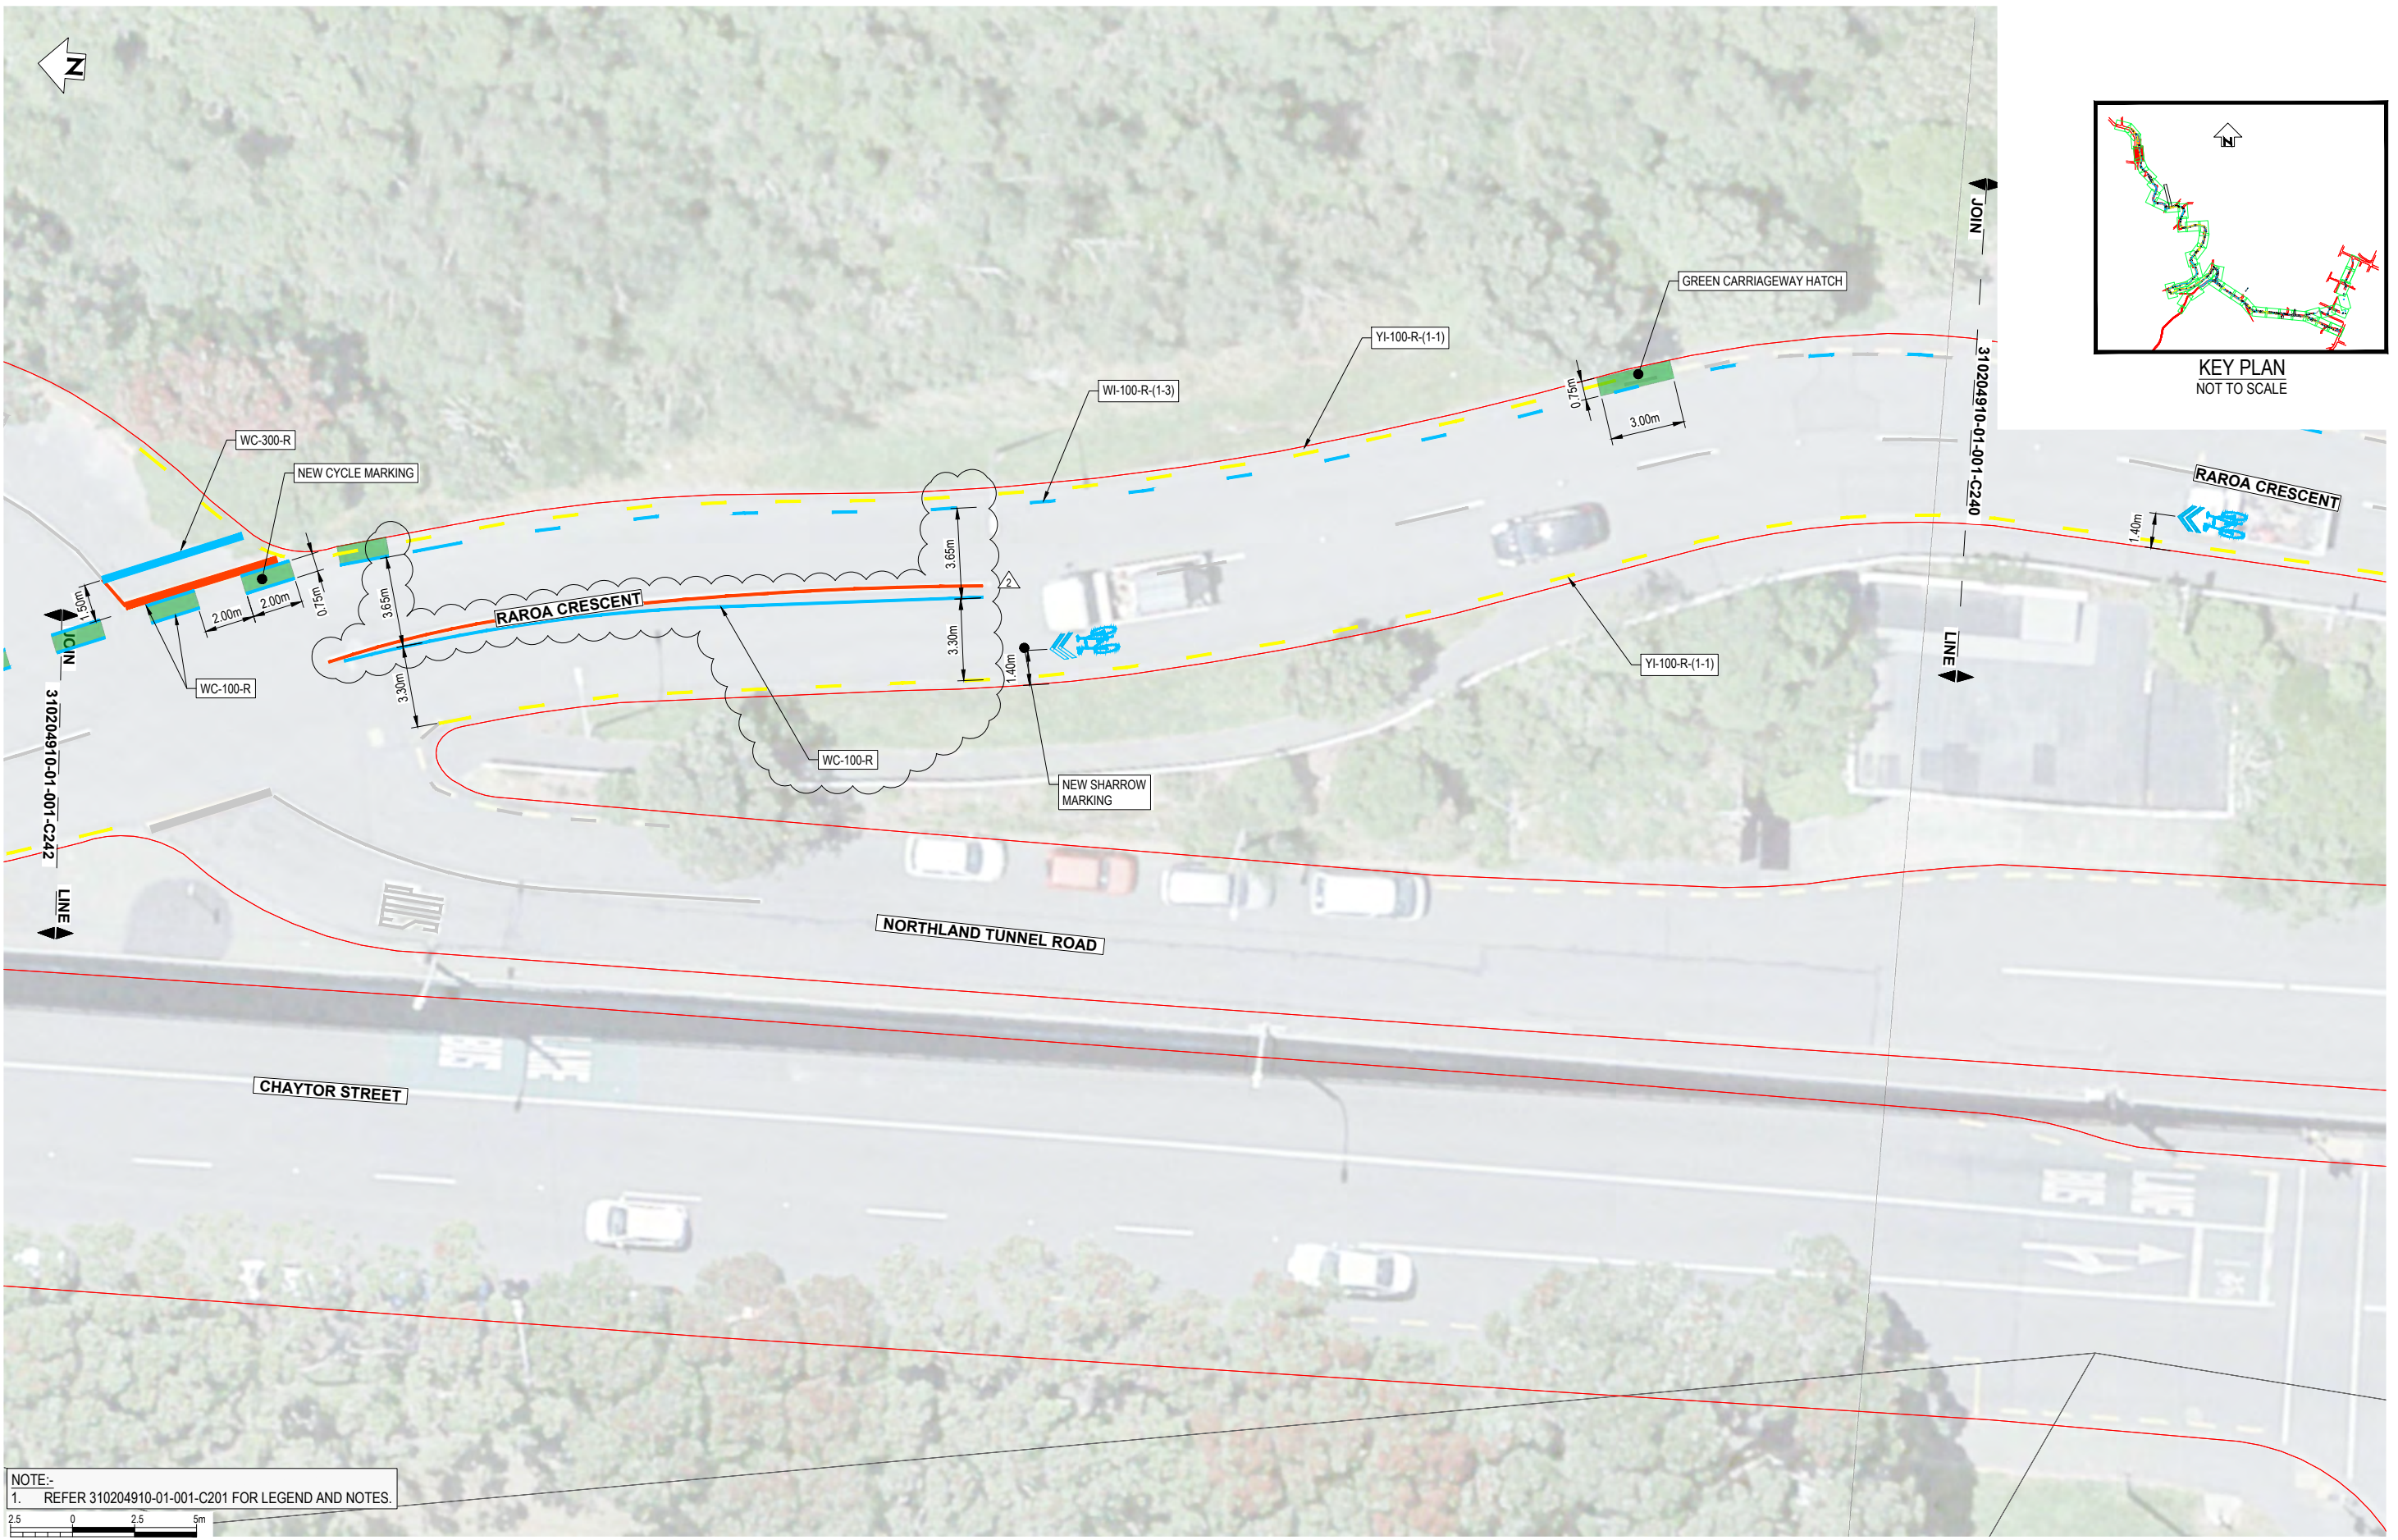

NOTE:-
1. REFER 310204910-01-001-C201 FOR LEGEND AND NOTES.



REV	DESCRIPTION	DRN	CHK	APP	DATE
2	FOR CONSTRUCTION - MINOR AMENDMENTS	G.D.	M.H.	G.C.	21.03.23
1	FOR CONSTRUCTION	G.D.	S.T.	G.C.	23.12.22
A	FOR REVIEW	G.D.	G.C.		
	REVISIONS				

SURVEYED		
DESIGNED	G. CORIN	
DRAWN	G. DOBSON	8.08.22
CAD REVIEW	Matt Hopkins	21.03.23
DESIGN CHECK	Matt Hopkins	21.03.23
DESIGN REVIEW	Graeme Corin	21.03.23
APPROVED	Graeme Corin	21.03.23
PROF REGISTRATION:		





ARO VALLEY TRANSITIONAL CYCLEWAY
WELLINGTON

GHUZNEE STREET - CHAYTOR STREET
ROAD MARKING LAYOUT PLAN - SHEET 41 OF 44

Status Stamp	FOR CONSTRUCTION
Date Stamp	27.03.23
Scales	1:125@A1 / 1:250@A3
Drawing No.	310204910-01-001-C241
Rev.	2

ORIGINAL SIZE A1

DO NOT SCALE - IF IN DOUBT, ASK

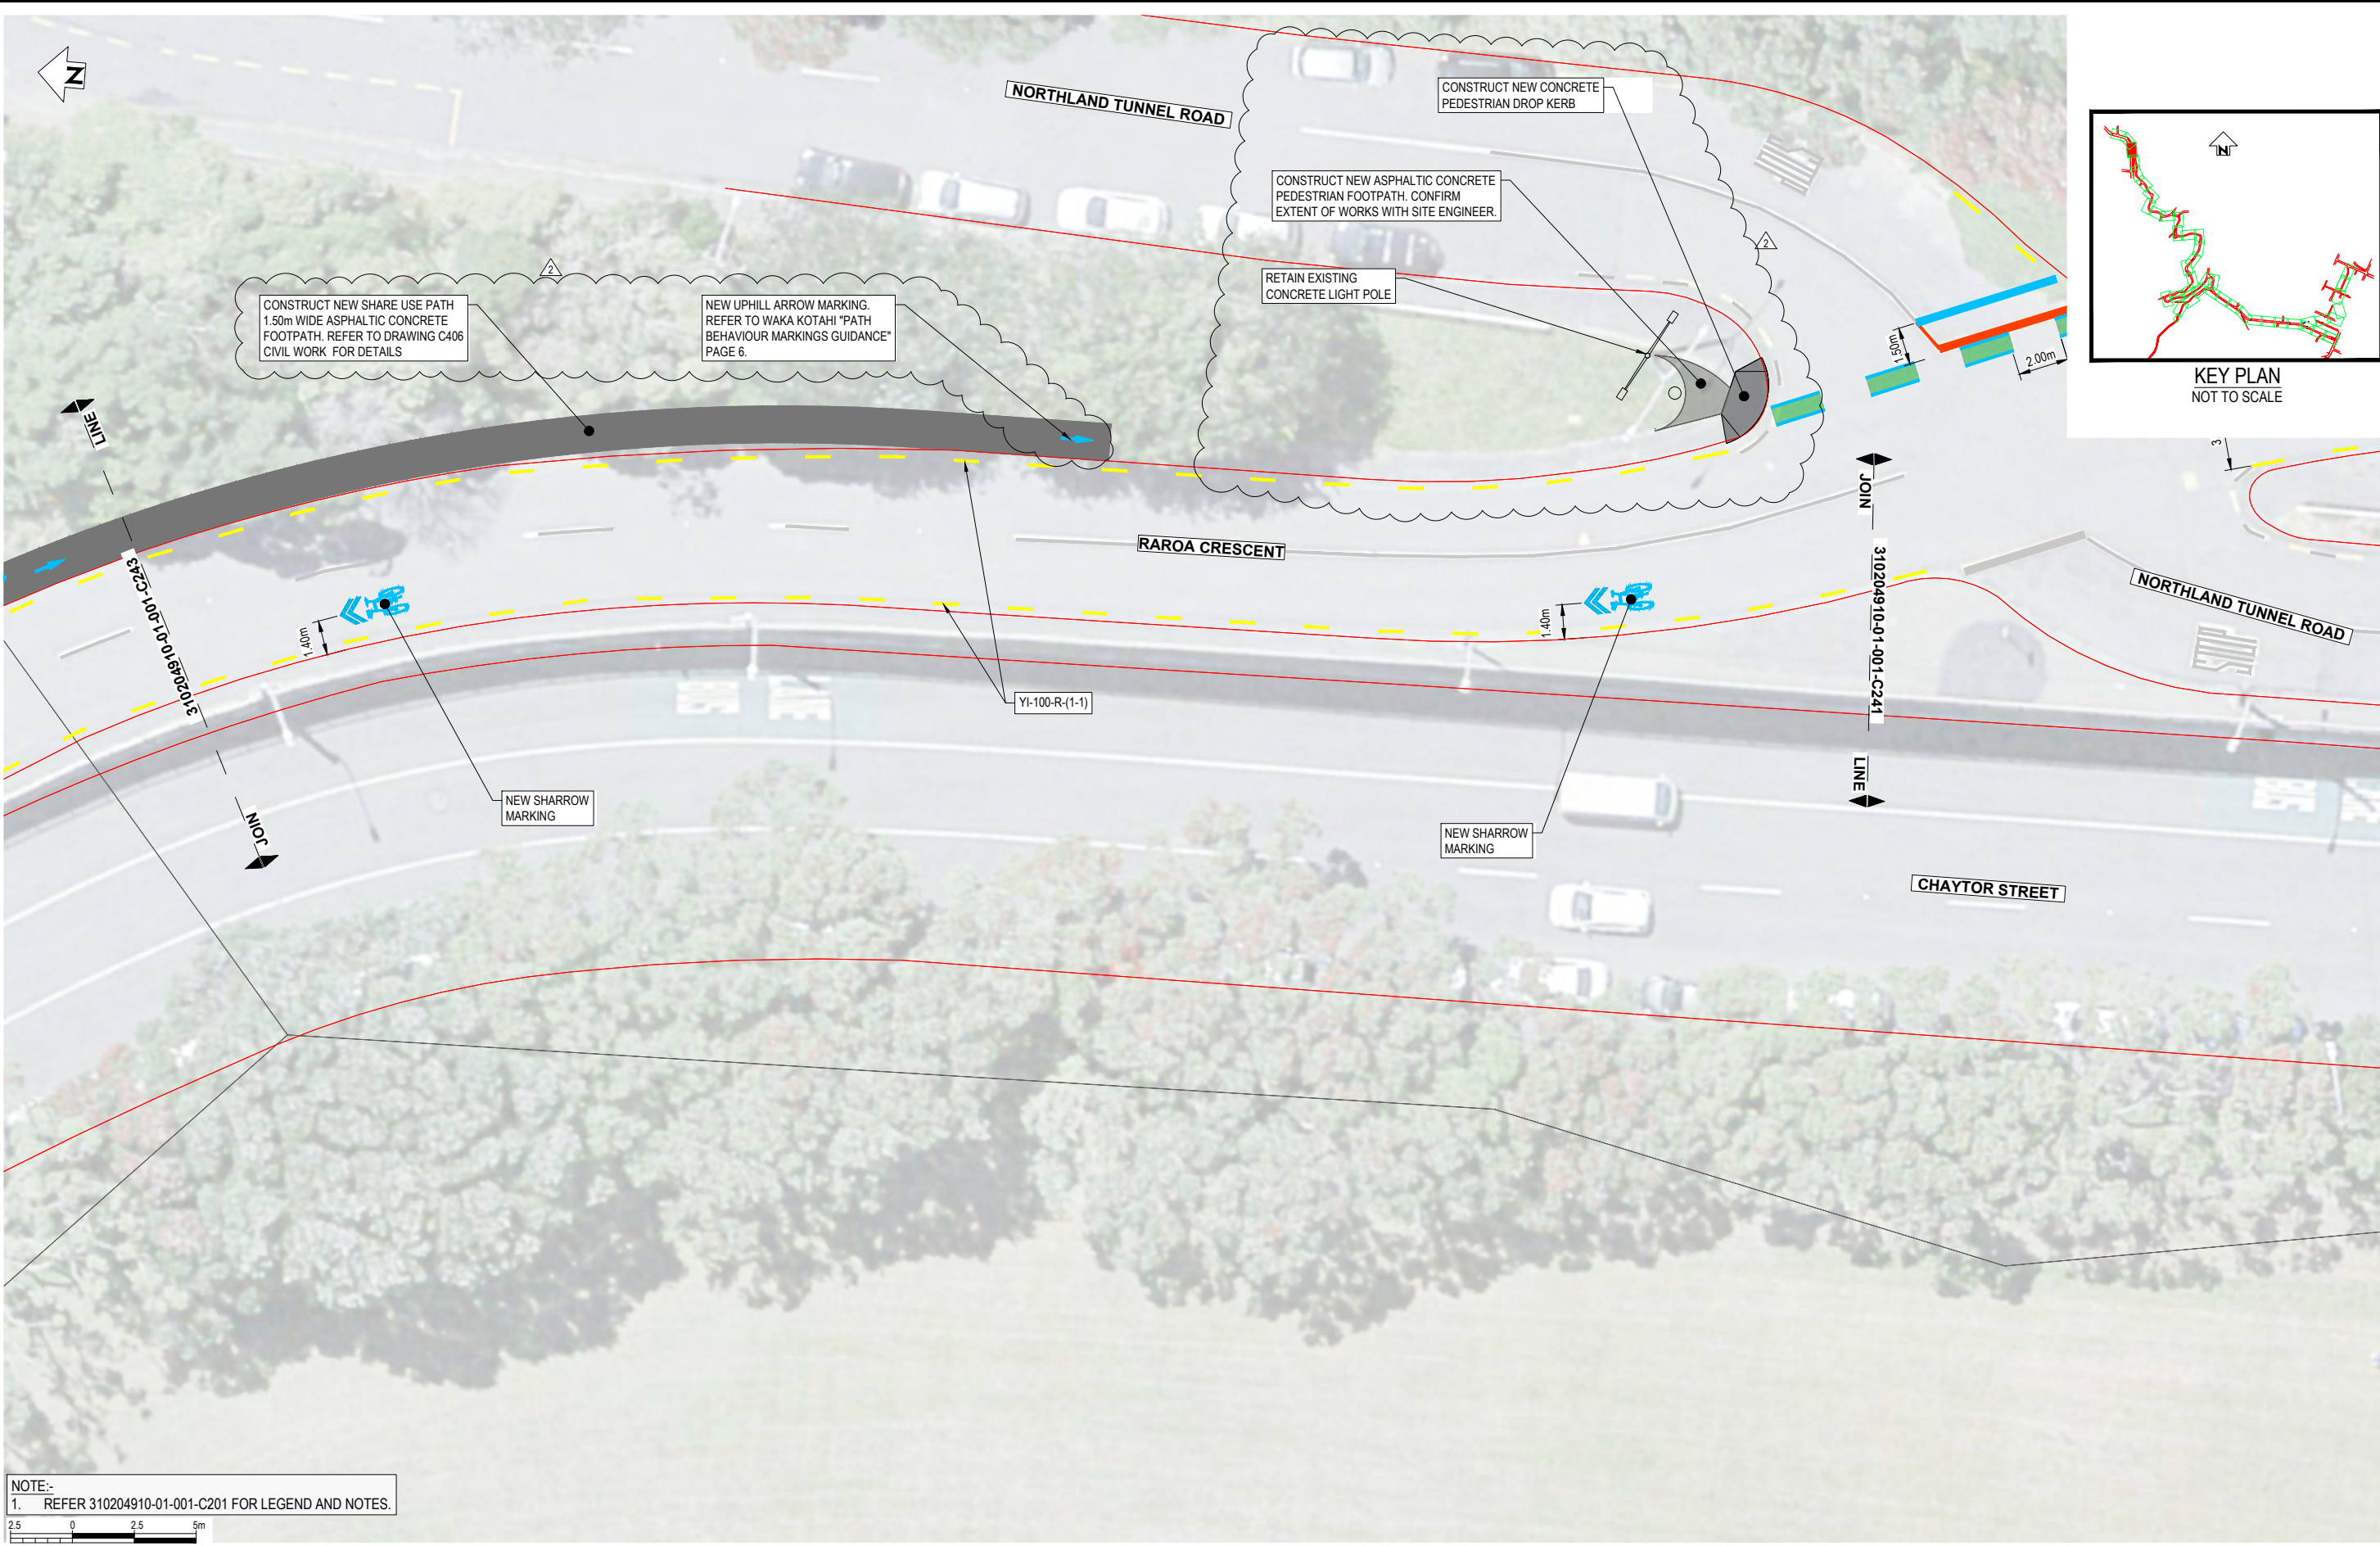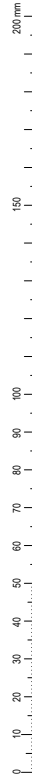

NOTE:-
1. REFER 310204910-01-001-C201 FOR LEGEND AND NOTES.



REV	DESCRIPTION	DRN	CHK	APP	DATE
2	FOR CONSTRUCTION - MINOR AMENDMENTS	G.D.	M.H.	G.C.	21.03.23
1	FOR CONSTRUCTION	G.D.	S.T.	G.C.	23.12.22
A	FOR REVIEW	G.D.	G.C.		

SURVEYED	DESIGNED	DRAWN	CAD REVIEW	DESIGN CHECK	DESIGN REVIEW	APPROVED	PROF REGISTRATION:
	G. CORIN	G. DOBSON	Matt Hopkins	Matt Hopkins	Graeme Corin	Graeme Corin	
		8.08.22	21.03.23	21.03.23	21.03.23	21.03.23	



ARO VALLEY TRANSITIONAL CYCLEWAY
WELLINGTON

GHUZNEE STREET - CHAYTOR STREET
ROAD MARKING LAYOUT PLAN - SHEET 42 OF 44

Status Stamp	FOR CONSTRUCTION
Date Stamp	27.03.23
Scales	1:125@A1 / 1:250@A3
Drawing No.	310204910-01-001-C242
Rev.	2

DO NOT SCALE - IF IN DOUBT, ASK

200 mm
150
100
90
80
70
60
50
40
30
20
10
0

ORIGINAL SIZE A1



KEY PLAN
NOT TO SCALE

NOTE:-
1. REFER 310204910-01-001-C201 FOR LEGEND AND NOTES.



SCALE 1:125

REV	DESCRIPTION	DRN	CHK	APP	DATE
2	FOR CONSTRUCTION - MINOR AMENDMENTS	G.D.	M.H.	G.C.	21.03.23
1	FOR CONSTRUCTION	G.D.	S.T.	G.C.	23.12.22
A	FOR REVIEW	G.D.	G.C.		

SURVEYED		
DESIGNED	G. CORIN	
DRAWN	G. DOBSON	8.08.22
CAD REVIEW	Matt Hopkins	21.03.23
DESIGN CHECK	Matt Hopkins	21.03.23
DESIGN REVIEW	Graeme Corin	21.03.23
APPROVED	Graeme Corin	21.03.23
PROF REGISTRATION:		




Client
Absolutely Positively Wellington City Council
Me Heke Ki Pōneke

ARO VALLEY TRANSITIONAL CYCLEWAY
WELLINGTON
GHUZNEE STREET - CHAYTOR STREET
ROAD MARKING LAYOUT PLAN - SHEET 43 OF 44


Status Stamp	FOR CONSTRUCTION
Date Stamp	27.03.23
Scales	1:125@A1 / 1:250@A3
Drawing No.	310204910-01-001-C243
Rev.	2

ORIGINAL SIZE A1

DO NOT SCALE - IF IN DOUBT, ASK

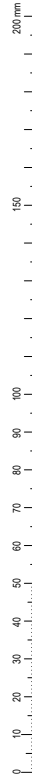

KEY PLAN
NOT TO SCALE

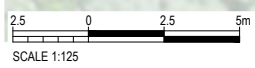

SCALE 1:125

REV	DESCRIPTION	G.D.	S.T.	G.C.	DATE
1	FOR CONSTRUCTION				23.12.22
A	FOR REVIEW				
	REVISIONS	DRN	CHK	APP	DATE

SURVEYED		
DESIGNED	G. CORIN	
DRAWN	G. DOBSON	8.08.22
CAD REVIEW	Matt Hopkins	21.03.23
DESIGN CHECK	Matt Hopkins	21.03.23
DESIGN REVIEW	Graeme Corin	21.03.23
APPROVED	Graeme Corin	21.03.23
PROF REGISTRATION:		



ARO VALLEY TRANSITIONAL CYCLEWAY
WELLINGTON

GHUZNEE STREET - CHAYTOR STREET
ROAD MARKING LAYOUT PLAN - SHEET 44 OF 44

Status Stamp	FOR CONSTRUCTION
Date Stamp	27.03.23
Scales	1:125@A1 / 1:250@A3
Drawing No.	310204910-01-001-C244
Rev.	1