

THIS DRAWING MAY CONTAIN COLOUR CONTENT. CORRECTLY PRINTED COPIES OF THIS DOCUMENT WILL DISPLAY THE LOGO IN COLOUR.


ORIGINAL SIZE: ISO A1 594mm x 841mm

200

150

100

50

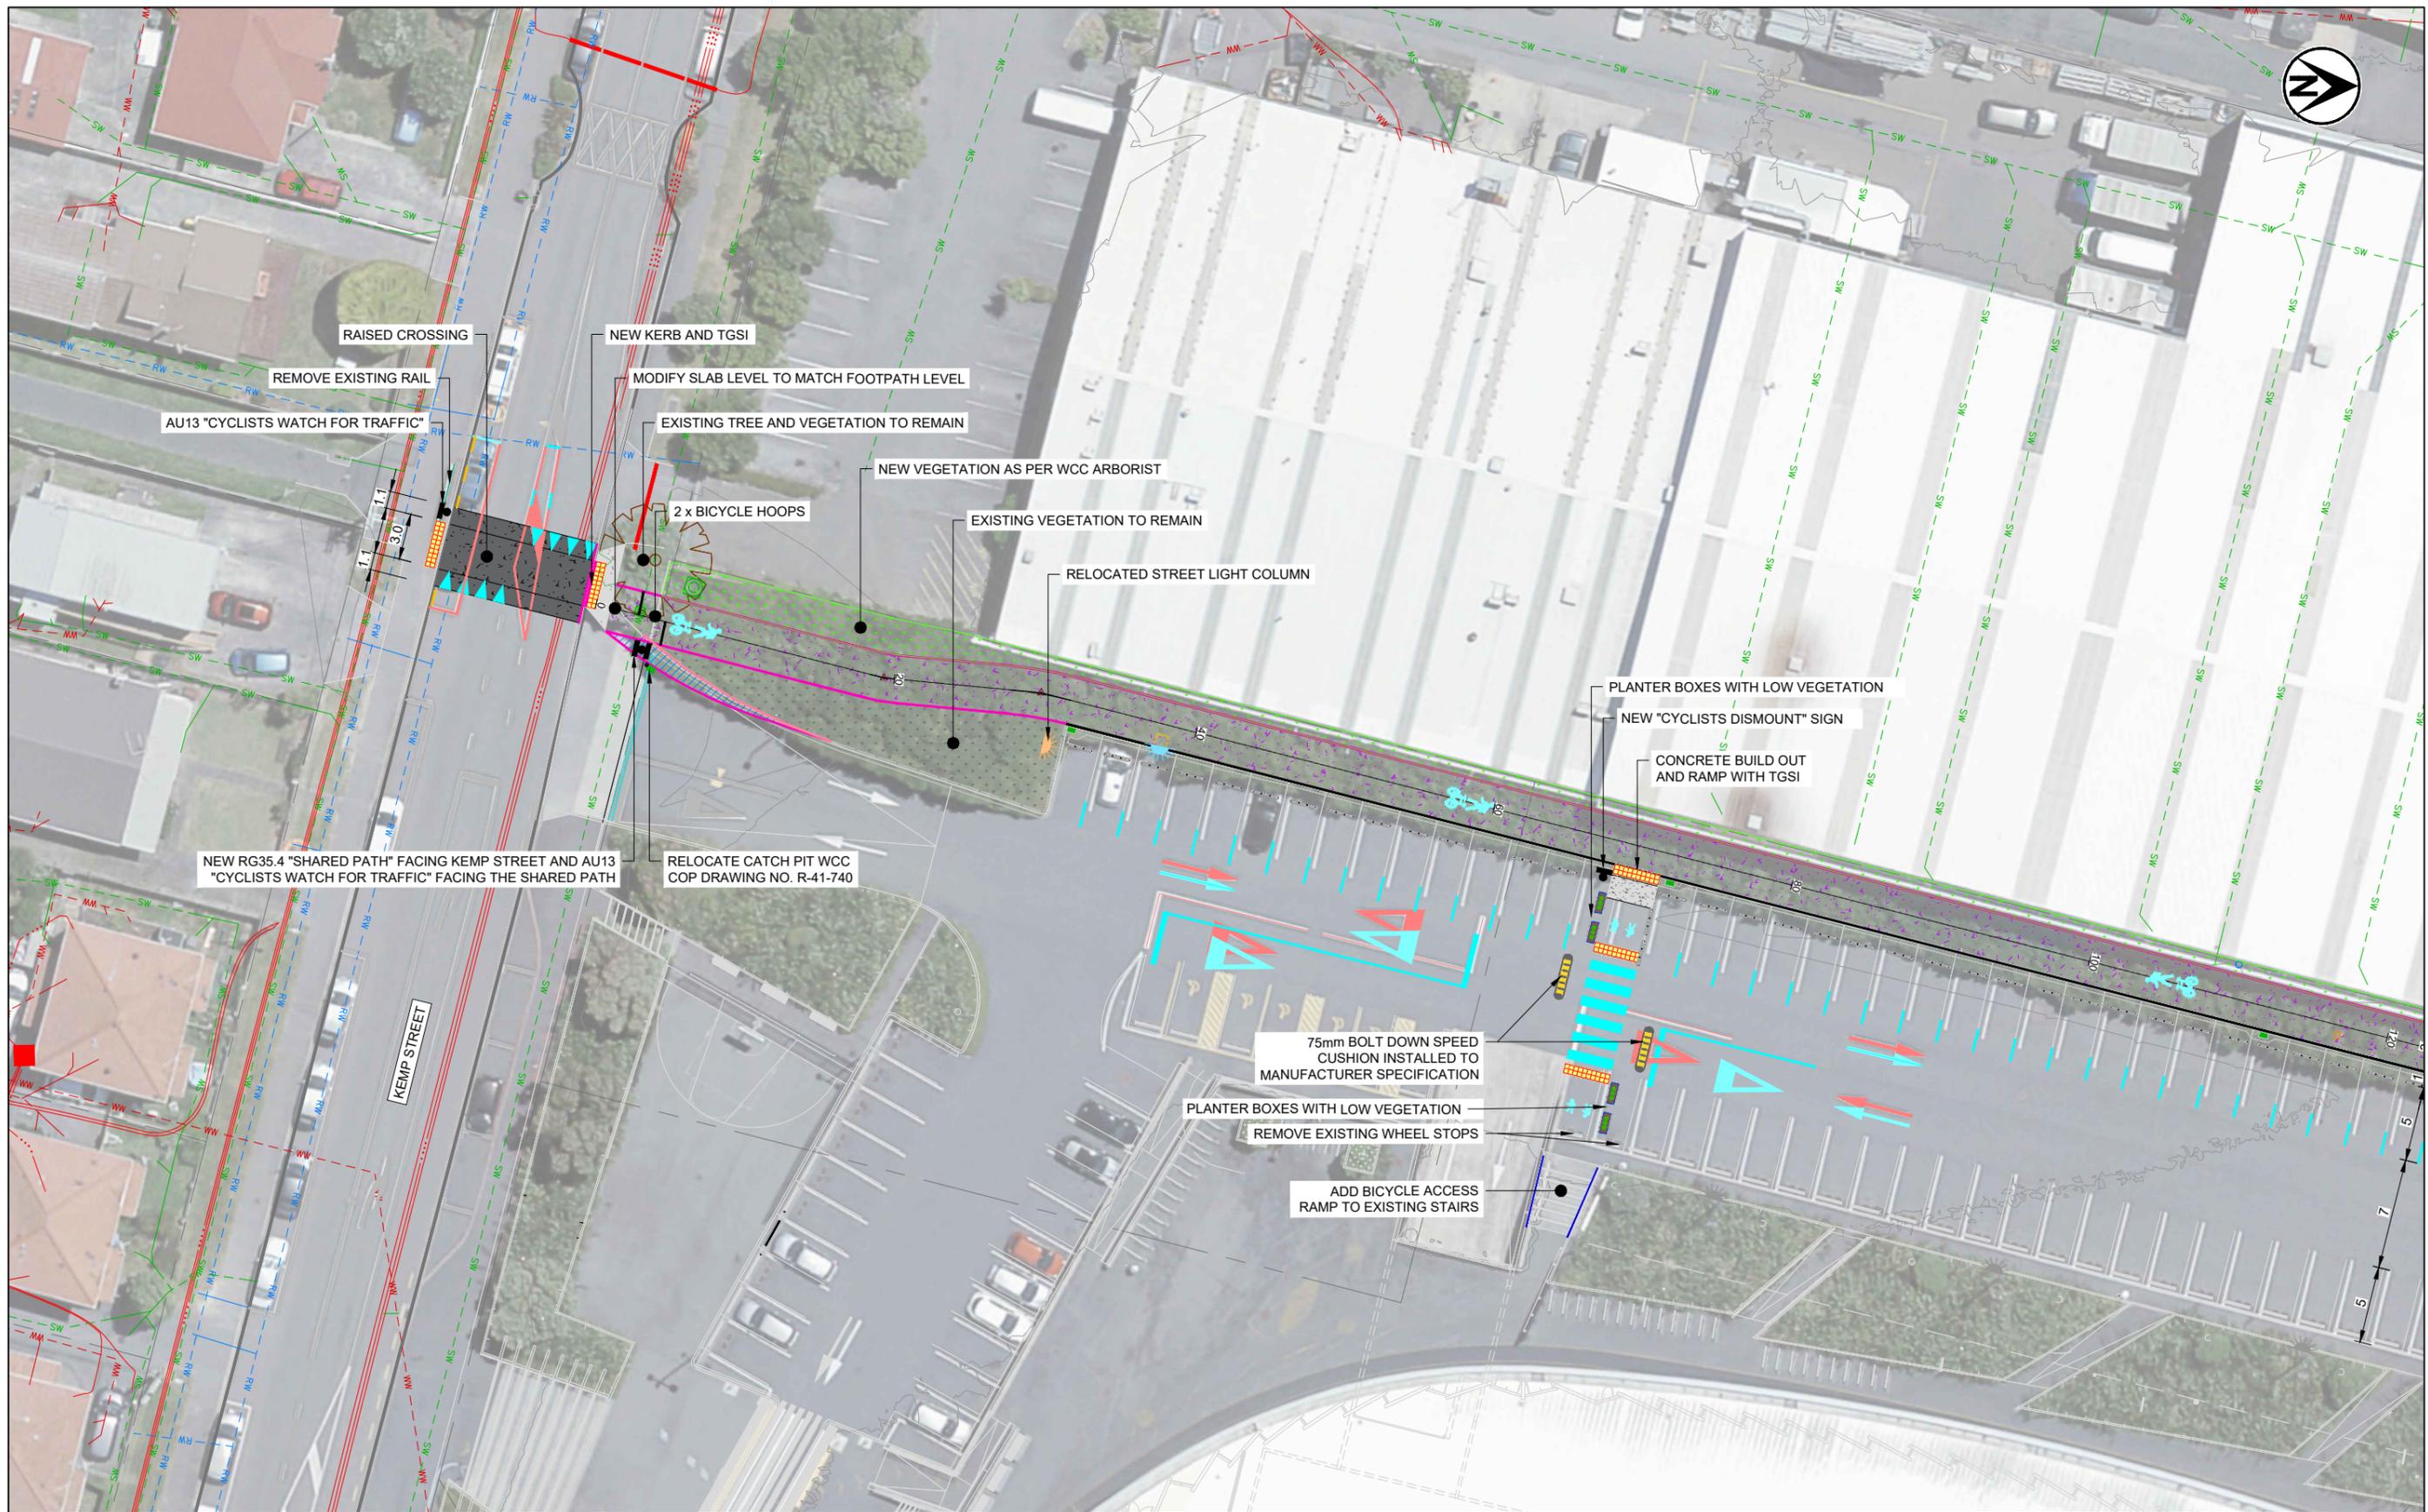

CLIENT ORIGINATOR



**REVIEW PRINT**  
 THIS DRAWING IS PART OF A SET AND/OR PRODUCED FROM A 3D MODEL. IT MUST NOT BE REVIEWED IN ISOLATION. FOR RECORD OF SIGNATURE(S) AND/OR APPROVAL AUTHORITY, REFER TO: DRAWING QUALITY REVIEW FORM.  
**DRAWING NOT FOR RELEASE**

**abley**  
**tonkin+taylor** **Isthmus.**

REV.	DESCRIPTION	DRAWN BY	APRVD. BY	DATE
P02	DETAILED DESIGN FOR REVIEW	S. DU PREEZ	C. SHIELDS	10/02/2022

SCALE: 1:200

DESIGN STAGE		
DRAWING STATUS		
<b>NOT FOR CONSTRUCTION</b>		
APPROVED BY:	DESIGNED:	S. DU PREEZ
C. SHIELDS	DES. CHECK:	C. SHIELDS
APPROVED DATE:	DRAWN:	S. DU PREEZ
01/02/2023	DRG. CHECK:	H. BENDLE

PROJECT:		<b>TARGETED IMPROVEMENTS</b>	
		<b>ĀKAU TANGI SHARED PATH</b>	
TITLE:	CSTIEC14	ORIGINATOR:	SCH - TI - TARIMP - DRG - TR - 221410
TITLE:	GENERAL LAYOUT PLAN	PROJECT:	
TITLE:	SHEET 1	WORK STREAM:	
DOCUMENT:	SCH - TI - TARIMP - DRG - TR - 221410	TYPE:	
		DISCIPLINE:	
		SHEET:	P02
		REVISION:	

LAST SAVED BY: SHZH(2023-02-15) LAST PLOTTED: 2023-02-15

PRINTED COPIES OF THIS DOCUMENT ARE UNCONTROLLED

FILE LOCATION:

THIS DRAWING MAY CONTAIN COLOUR CONTENT. CORRECTLY PRINTED COPIES OF THIS DOCUMENT WILL DISPLAY THE LOGO IN COLOUR.

ORIGINAL SIZE: ISO A1 594mm x 841mm


200

150

100

50

0

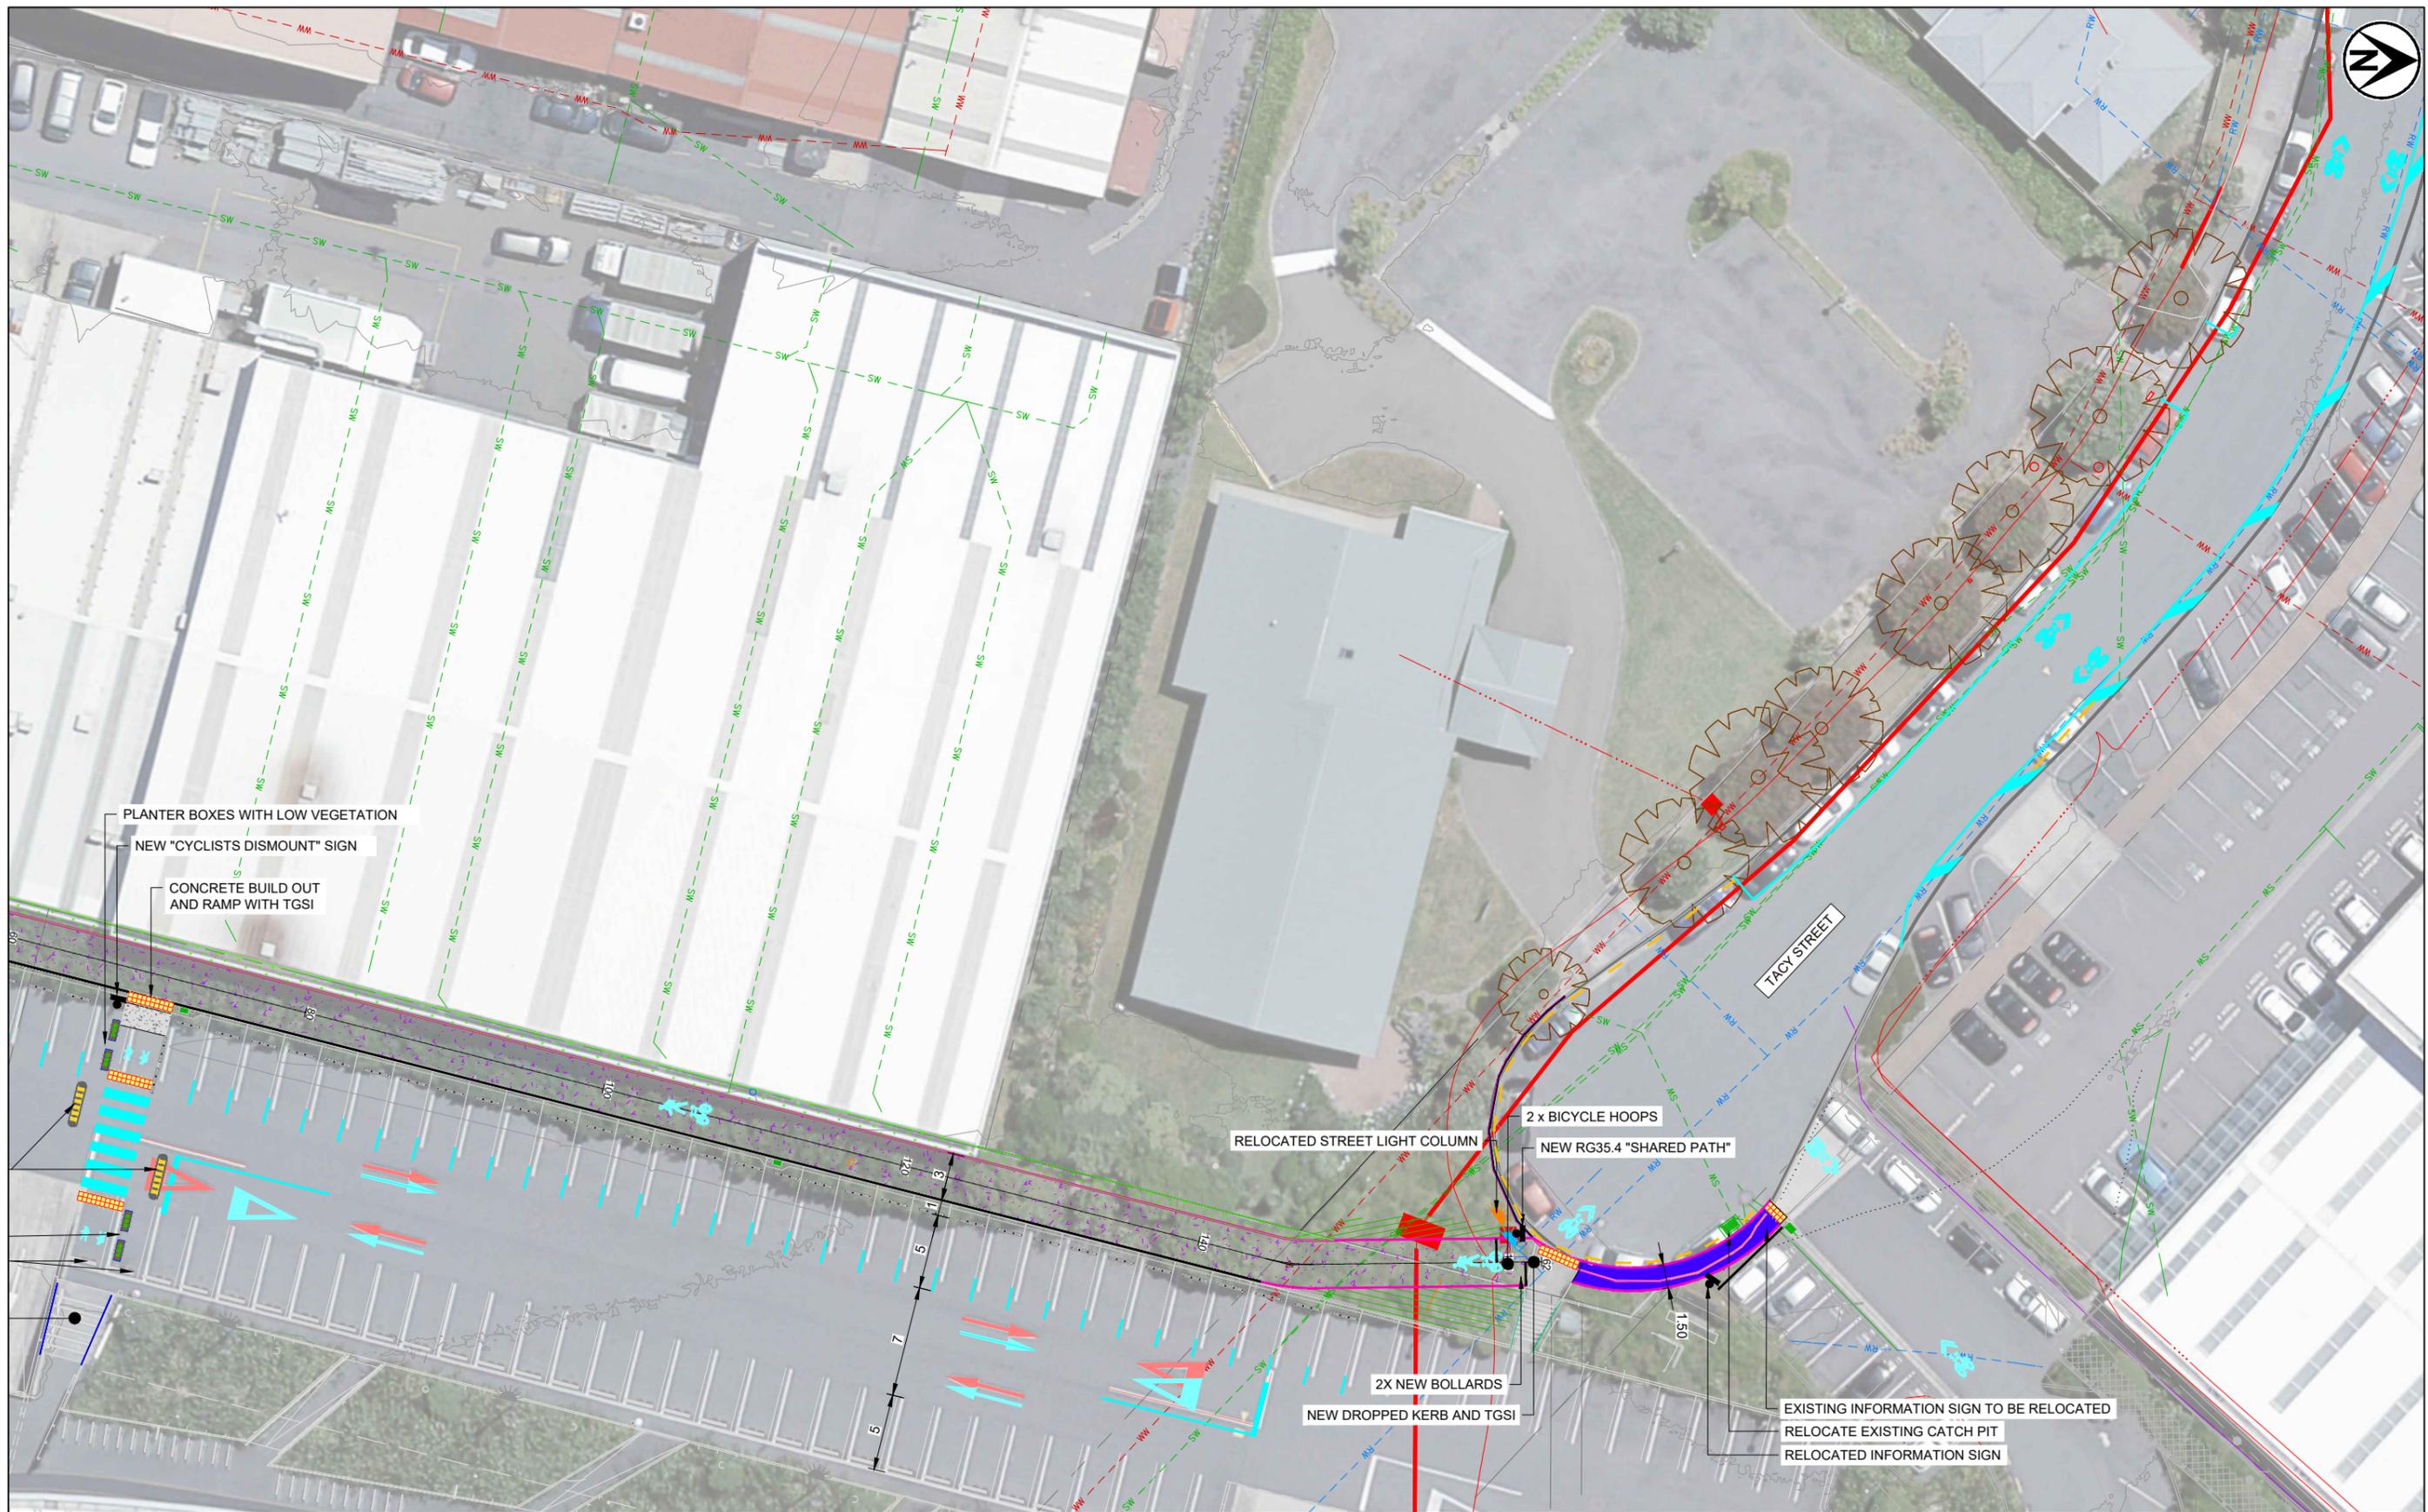

PLANTER BOXES WITH LOW VEGETATION  
NEW "CYCLISTS DISMOUNT" SIGN  
CONCRETE BUILD OUT AND RAMP WITH TGS

RELOCATED STREET LIGHT COLUMN  
2 x BICYCLE HOOPS  
NEW RG35.4 "SHARED PATH"

2X NEW BOLLARDS  
NEW DROPPED KERB AND TGS

EXISTING INFORMATION SIGN TO BE RELOCATED  
RELOCATE EXISTING CATCH PIT  
RELOCATED INFORMATION SIGN

CLIENT: **Let's GET Wellington**  
ORIGINATOR: **abley**  
**WAKA KOTAHU** Greater Wellington  
**ionkin+taylor** **Isthmus.**

**REVIEW PRINT**  
THIS DRAWING IS PART OF A SET AND/OR PRODUCED FROM A 3D MODEL. IT MUST NOT BE REVIEWED IN ISOLATION. FOR RECORD OF SIGNATURE(S) AND/OR APPROVAL AUTHORITY, REFER TO: DRAWING QUALITY REVIEW FORM.  
**DRAWING NOT FOR RELEASE**

LAST SAVED BY: SHZH(2023-02-15) LAST PLOTTED: 2023-02-15  
PRINTED COPIES OF THIS DOCUMENT ARE UNCONTROLLED

REV.	DESCRIPTION	DRAWN BY	APRVD. BY	DATE
P02	DETAILED DESIGN FOR REVIEW	S. DU PREEZ	C. SHIELDS	10/02/2022

DRAWING SCALE: 1:200

DESIGN STAGE		
DRAWING STATUS		
<b>NOT FOR CONSTRUCTION</b>		
APPROVED BY:	DESIGNED:	S. DU PREEZ
C. SHIELDS	DES. CHECK:	C. SHIELDS
APPROVED DATE:	DRAWN:	S. DU PREEZ
01/02/2023	DRG. CHECK:	H. BENDLE

PROJECT:		<b>TARGETED IMPROVEMENTS</b>	
		<b>ĀKAU TANGI SHARED PATH</b>	
TITLE:	CSTIEC14	ORIGINATOR:	PROJECT:
	GENERAL LAYOUT PLAN		WORK STREAM:
	SHEET 2		TYPE:
			DISCIPLINE:
DOCUMENT:	SCH - TI - TARIMP - DRG - TR - 221411	SHEET:	P02


THIS DRAWING MAY CONTAIN COLOUR CONTENT. CORRECTLY PRINTED COPIES OF THIS DOCUMENT WILL DISPLAY THE LOGO IN COLOUR.

ORIGINAL SIZE: ISO A1 594mm x 841mm

300  
200  
150  
100

50

30  
10  
0

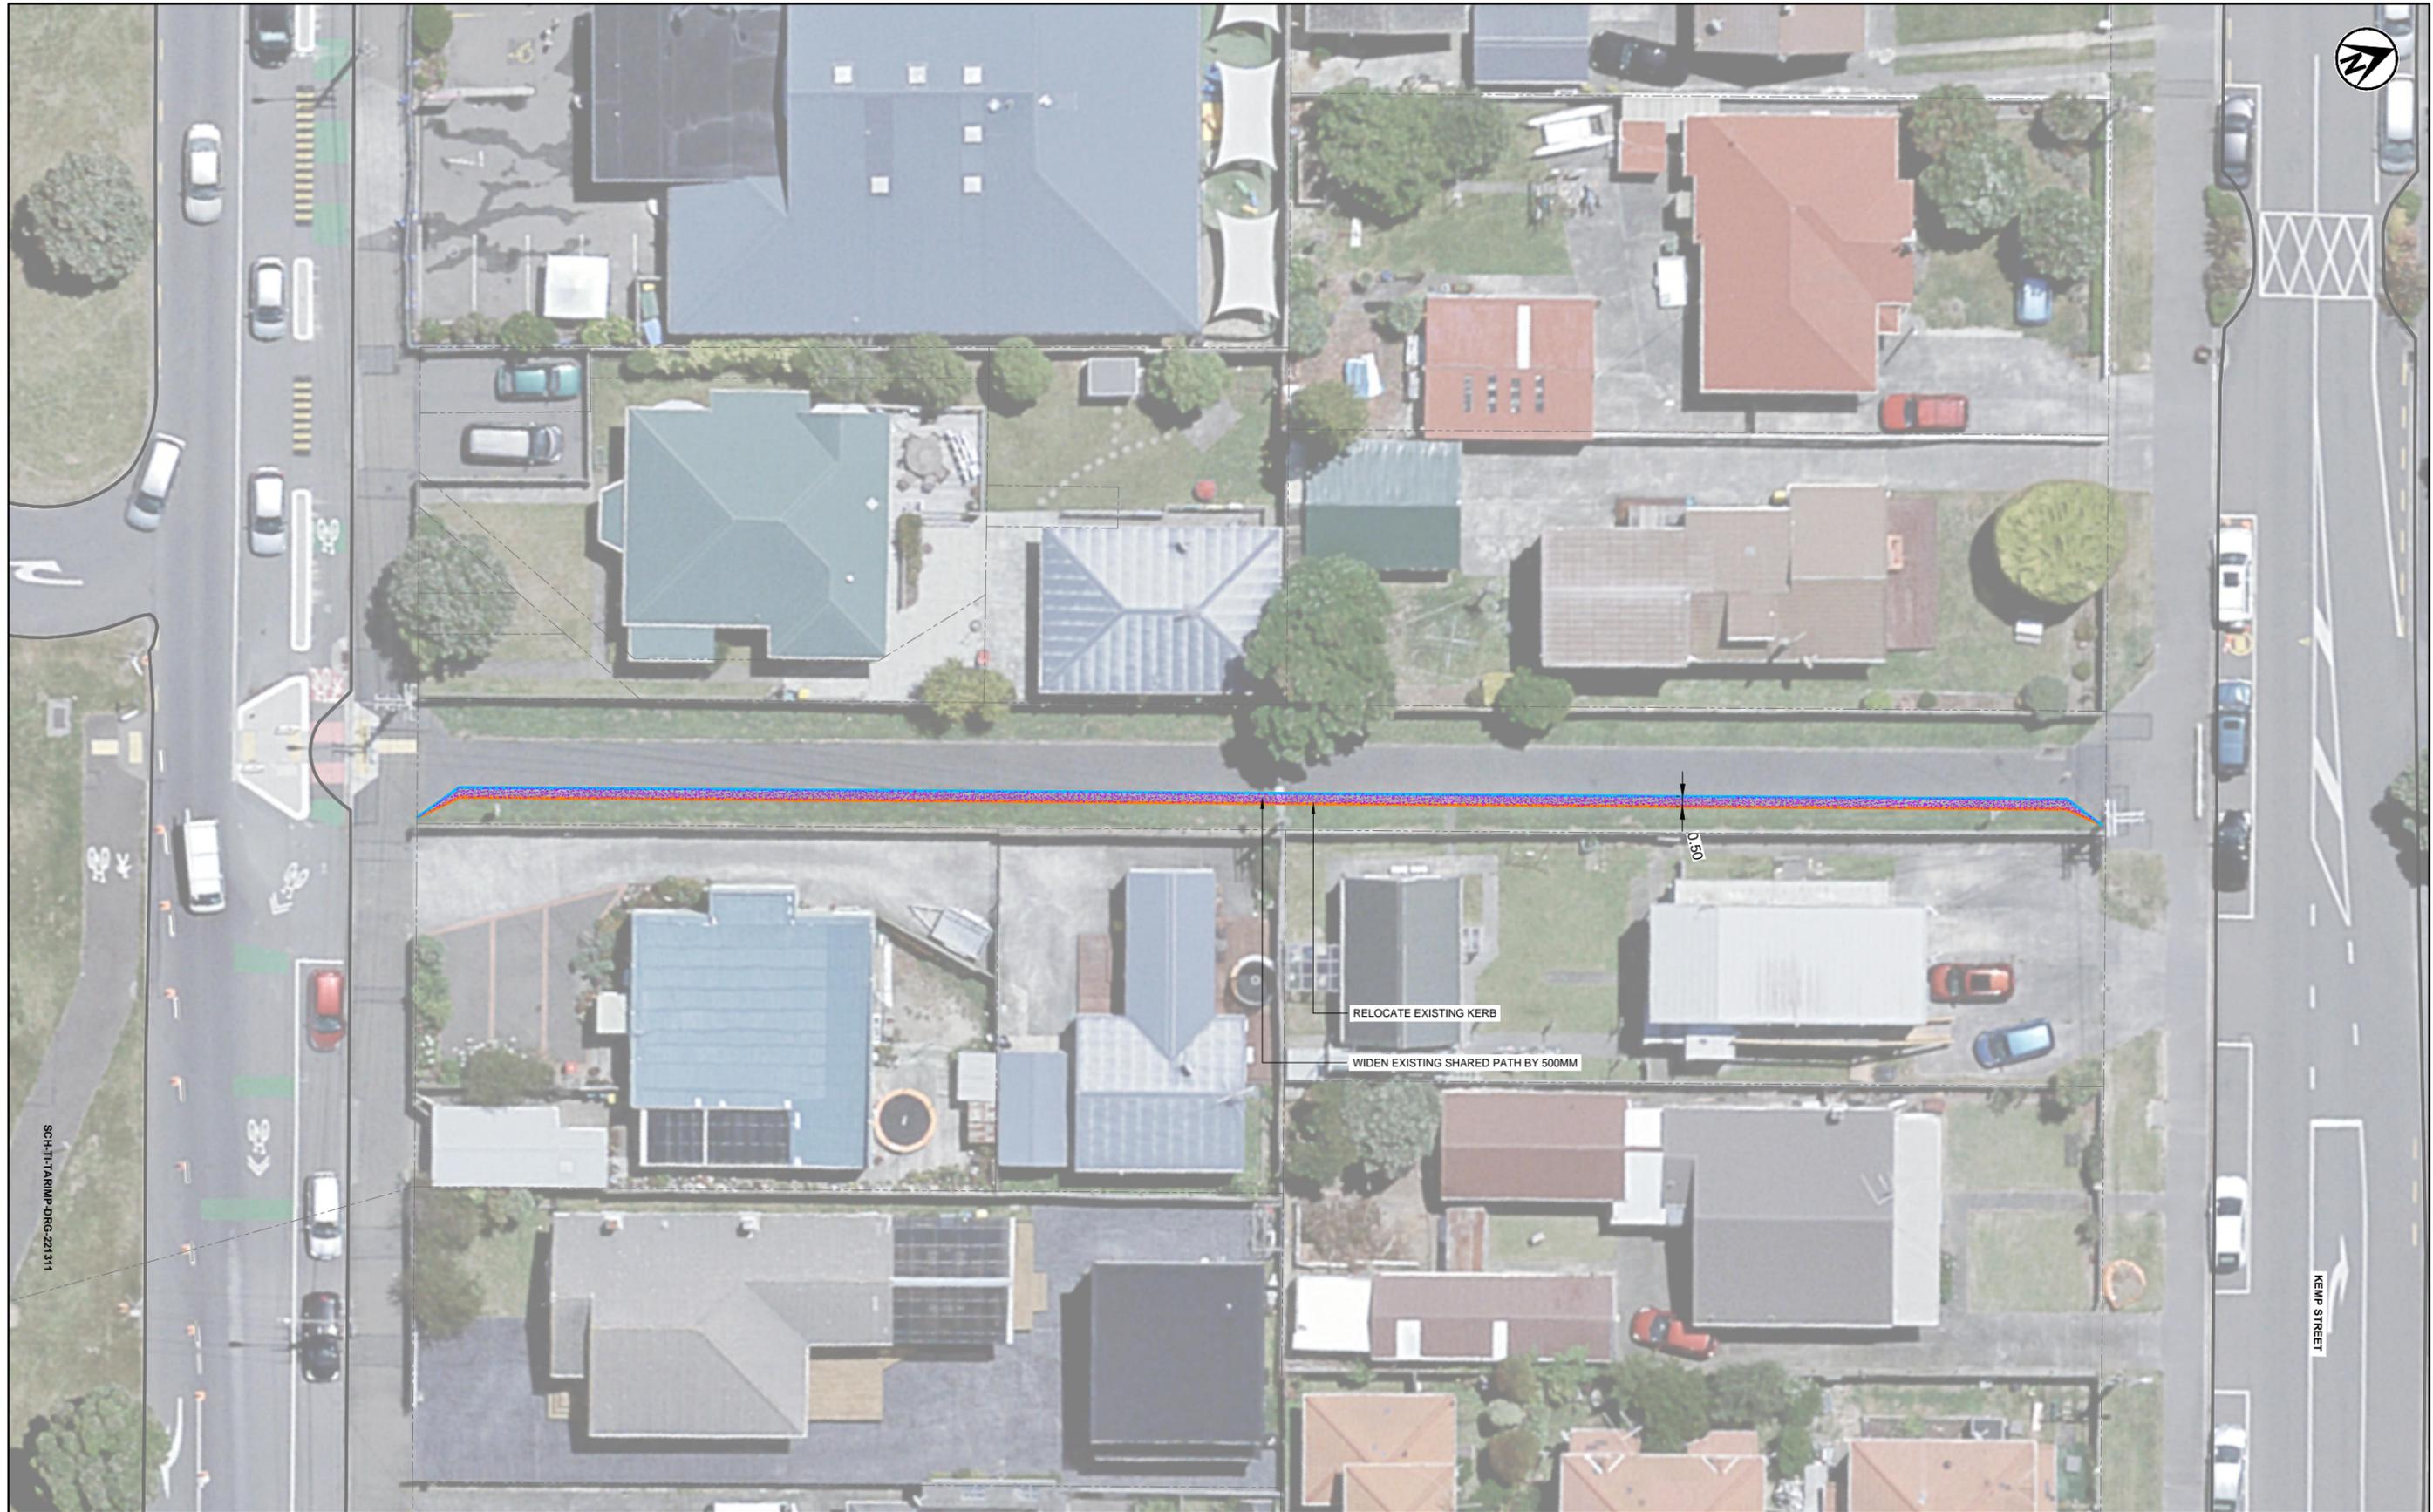

SCH-TI-TARIMP-DRG-221311

KEMP STREET

CLIENT: **abley**  
 ORIGINATOR: **ionkin+taylor**  
**Greater Wellington**  
**WAKA KOTAHU**  
**Let's GET Wellington**  
**Isthmus.**

REVIEW PRINT  
 THIS DRAWING IS PART OF A SET AND/OR PRODUCED FROM A 3D MODEL. IT MUST NOT BE REVIEWED IN ISOLATION. FOR RECORD OF SIGNATURE(S) AND/OR APPROVAL AUTHORITY, REFER TO: DRAWING QUALITY REVIEW FORM.  
 DRAWING NOT FOR RELEASE

LAST SAVED BY: SHZH(2023-02-15) LAST PLOTTED: 2023-02-15  
 PRINTED COPIES OF THIS DOCUMENT ARE UNCONTROLLED

REV.	DESCRIPTION	DRAWN BY	APRVD. BY	DATE
P01	CONCEPT DESIGN FOR REVIEW	S. DU PREEZ	C. SHIELDS	28/11/2022

SCALE: 1:100

DESIGN STAGE: **CONCEPT DESIGN**

DRAWING STATUS: **FOR INTERNAL REVIEW**  
 NOT FOR CONSTRUCTION

APPROVED BY: S. DU PREEZ  
 DESIGNED: S. DU PREEZ  
 DES. CHECK: C. SHIELDS  
 APPROVED DATE: S. DU PREEZ  
 DRAWN: S. DU PREEZ  
 DRG. CHECK: H. BENDLE

**NOT TO BE ISSUED**  
 INTERNAL REVIEW IN PROGRESS

PROJECT: **TARGETED IMPROVEMENTS**  
**RONGOTAI ROAD PEDESTRIAN IMPROVEMENTS**

TITLE: **CSTIEC13**  
**GENERAL LAYOUT**  
**ROSS STREET CROSSING**

DOCUMENT: **SCH - TI - TARIMP - DRG - TR - 221311** P01

ORIGINATOR	PROJECT	WORK STREAM	TYPE	DISCIPLINE	SHEET	REVISION
SCH - TI - TARIMP - DRG - TR - 221311	P01					

