

# MIRAMAR CYCLEWAY

PHASE 2, URBAN & LANDSCAPE DESIGN - PRELIMINARY CONCEPT  
Miramar Cycleway- August 2017

DRAFT

**JACOBS**

Absolutely Positively  
**Wellington** City Council  
Me Heke Ki Pōneke

**Isthmus.**

pg 1

Intentionally blank



# Existing Views



View 1



View 3



View 2



View 4



View 1



**Phase 2 - Section 1**

**OPTION 1**


Off road one way cycleway with two way connection to Miramar Wharf

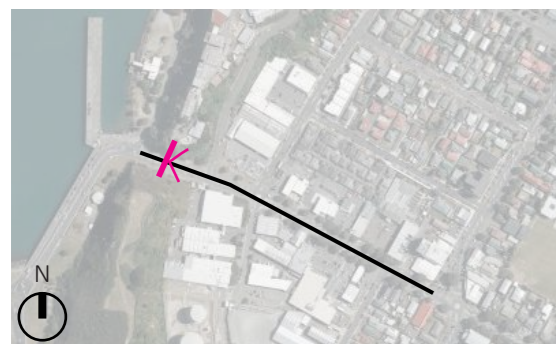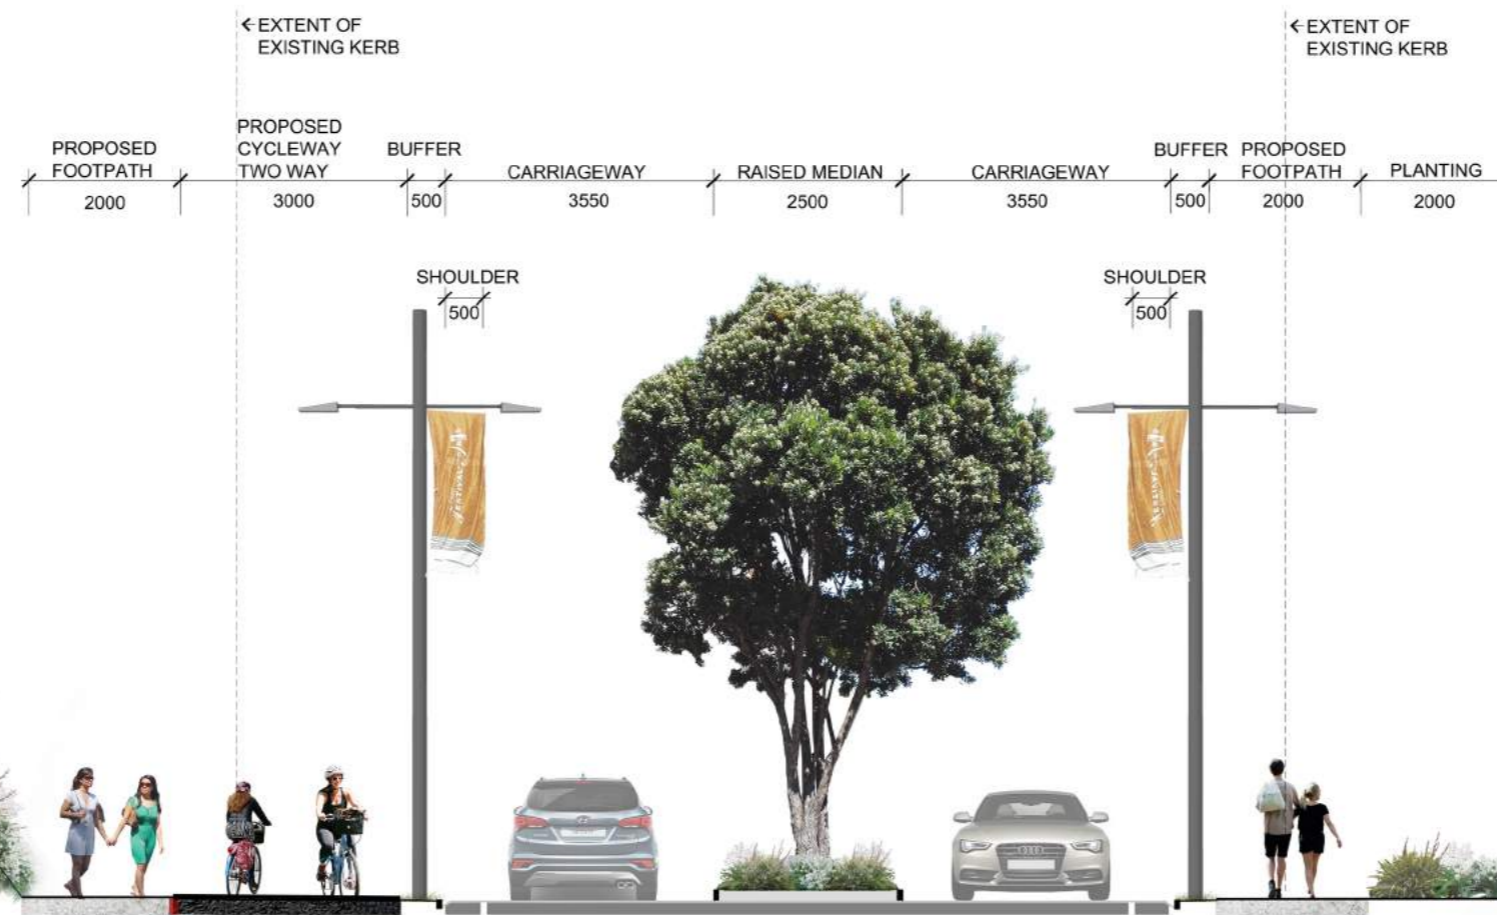

Asphalt paving  
- Cycleway



Flush separation  
between paths

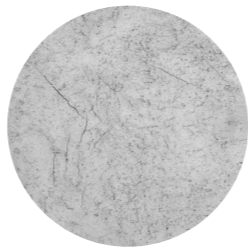

Concrete paving  
- Footpath

**Bank & median planting**



Renga Renga Lily



Flax



Pohutukawa

**Miramar Cycleway - August 2017**  
Phase 2, Urban and Landscape Design  
Section Scale 1:50 @ A1 / 1:100 @ A3  
DRAFT



**Phase 2 - View 1**

**OPTION 1**

Off road one way cycleway with two way connection to Miramar Wharf



Miramar Cycleway - August 2017  
Phase 2, Urban and Landscape Design



DRAFT



# Phase 2 - Section 2

## OPTION 1

Off road one way cycleway with two way connection to Miramar Wharf

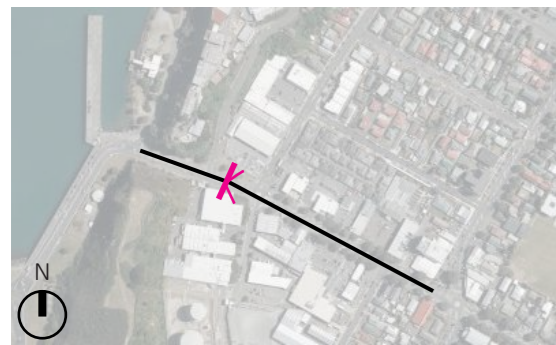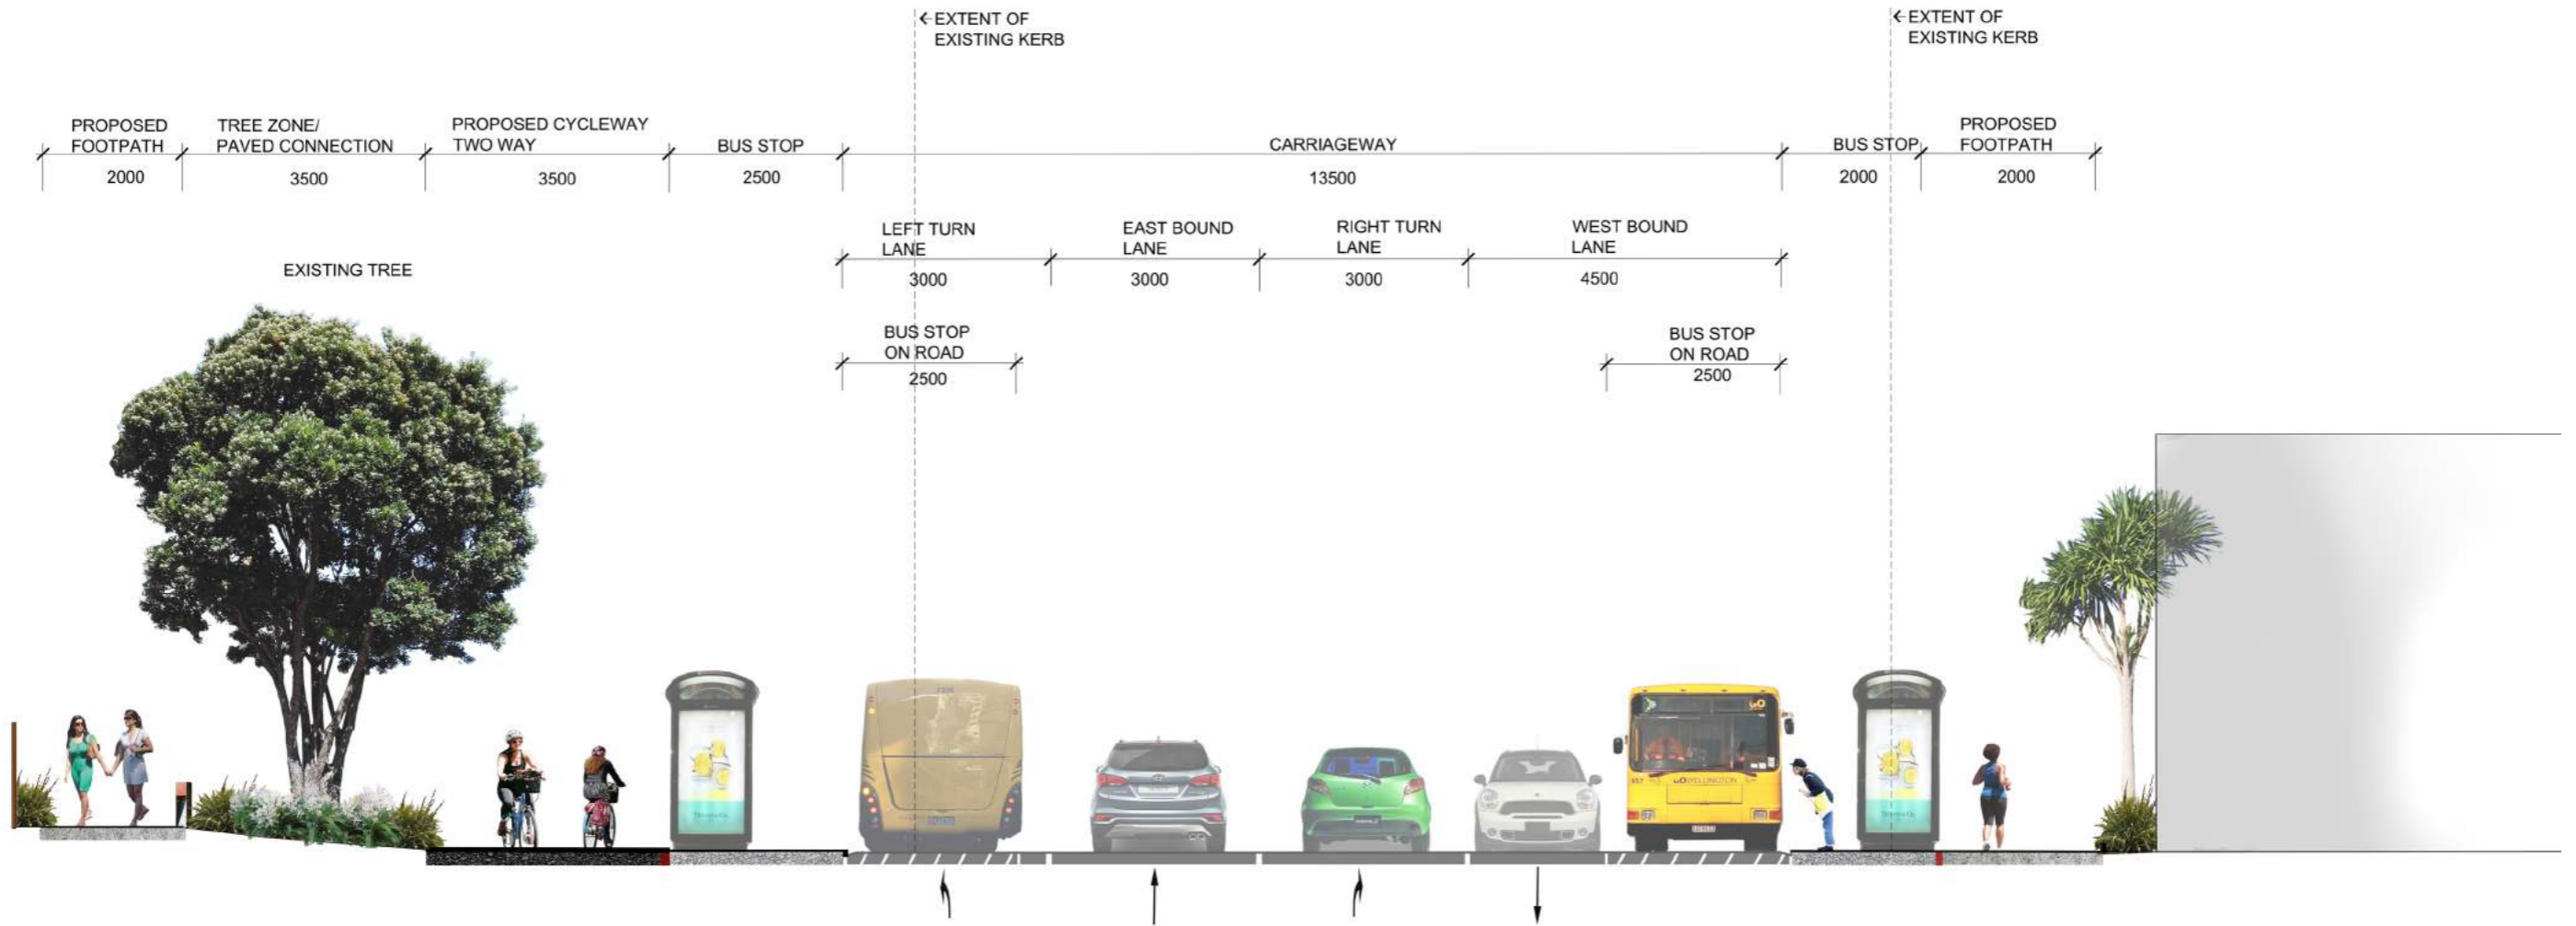

Asphalt paving  
- Cycleway



Flush separation  
between paths



Concrete paving  
- Footpath



Light bollards



Planting under trees

Renga Renga Lily



Flax

Miramar Cycleway - August 2017  
Phase 2, Urban and Landscape Design  
Section Scale 1:50 @ A1 / 1:100 @ A3  
DRAFT



Phase 2 - View 2

OPTION 1

Off road one way cycleway with two way connection to Miramar Wharf



Miramar Cycleway - August 2017  
Phase 2, Urban and Landscape Design

DRAFT



Phase 2 - Section 3

OPTION 1

Off road one way cycleway with two way connection to Miramar Wharf



Concrete paving  
- Footpath  
- Cycleway, vary finish or continue paving unit



Flush separation between paths



Paved connections

Planting under trees



Renga Renga Lily



Upright flax



Amenity/colourful planting

Planting in buildouts



Bike racks



Street lights



Light bollards

Miramar Cycleway - August 2017  
Phase 2, Urban and Landscape Design  
Section Scale 1:50 @ A1 / 1:100 @ A3  
DRAFT



Phase 2 - View 3

OPTION 1

Off road one way cycleway with two way connection to Miramar Wharf



Miramar Cycleway - August 2017  
Phase 2, Urban and Landscape Design



DRAFT



# Phase 2 - Section 4

## OPTION 1


Off road one way cycleway with two way connection to Miramar Wharf

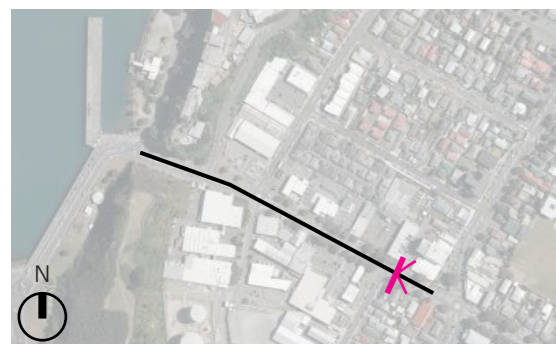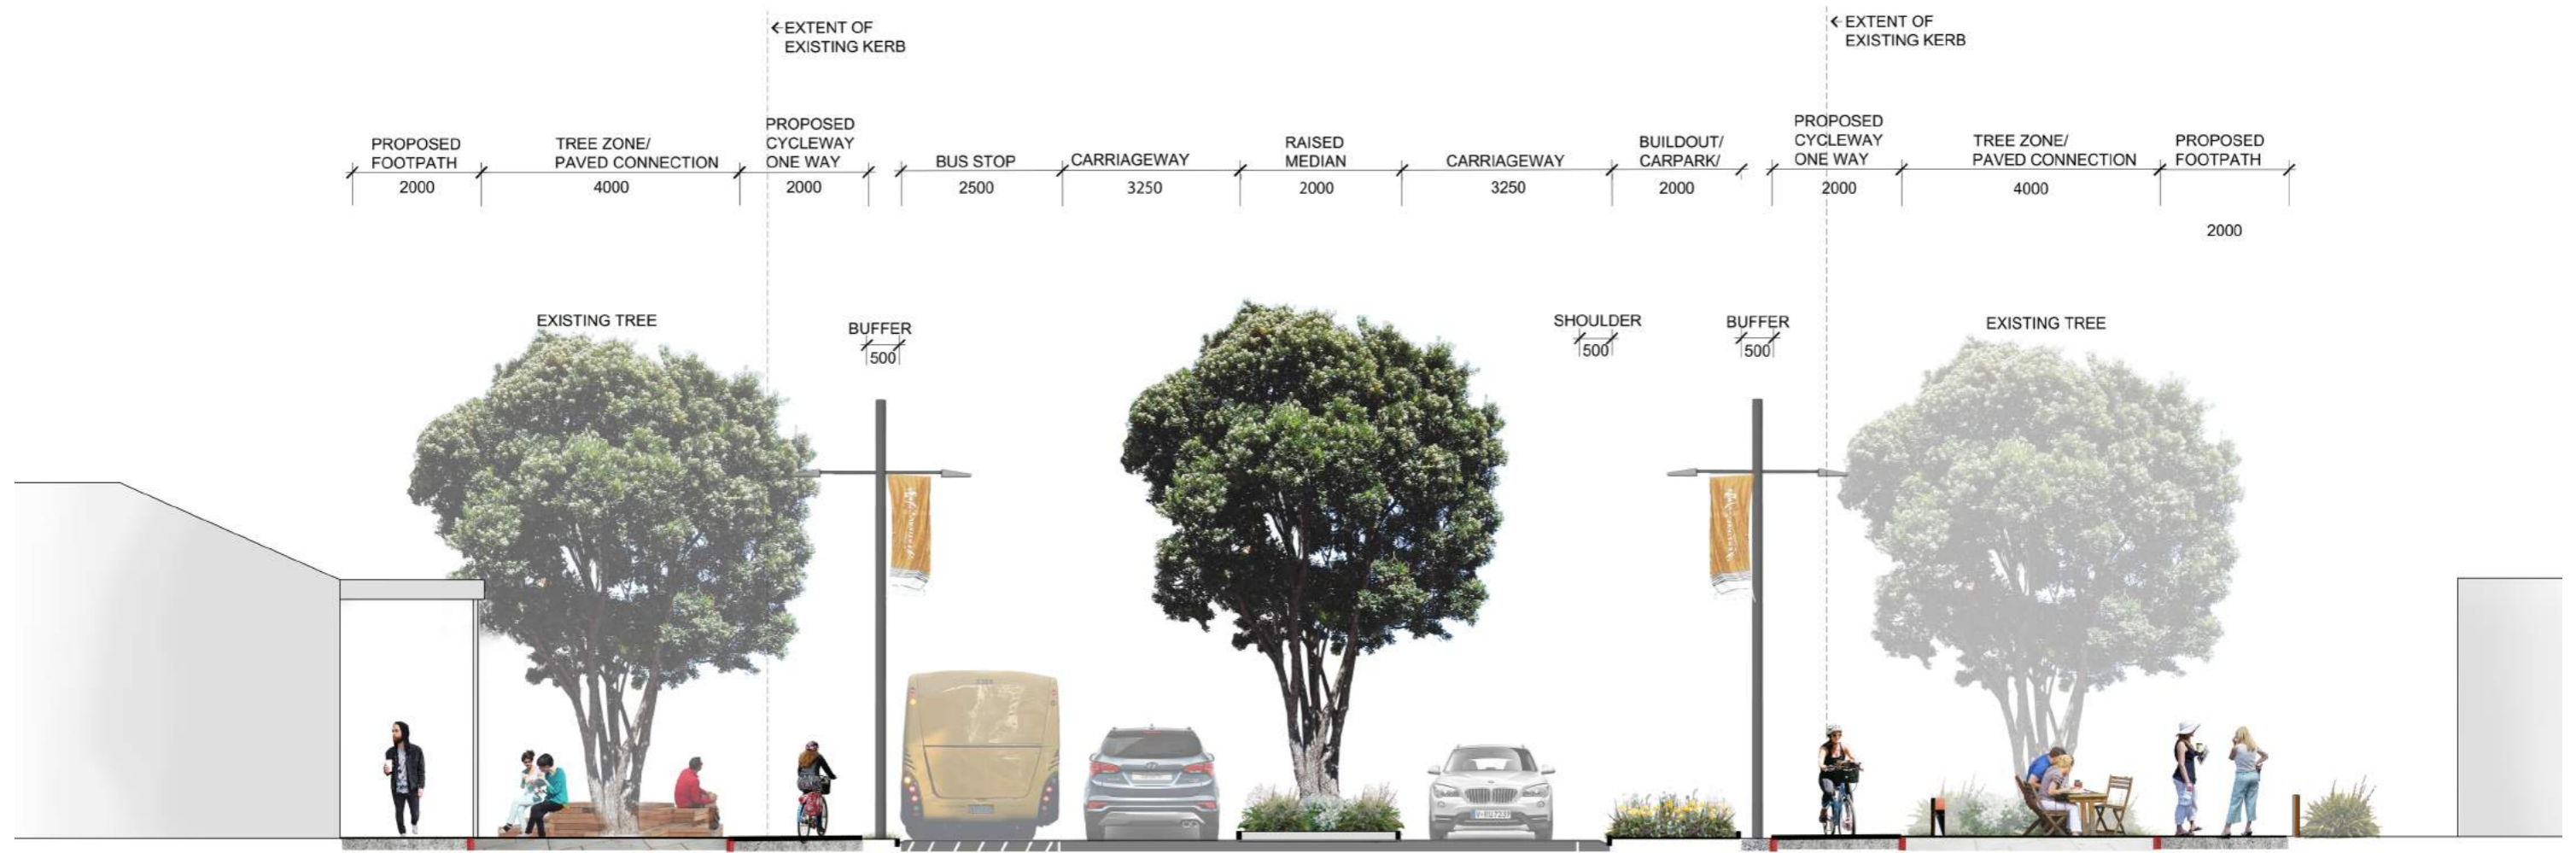

Paved connections



Flush separation between paths

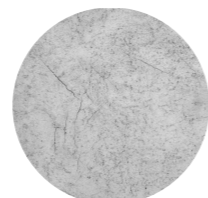

Concrete paving  
- Footpath  
- Cycleway, vary finish or continue paving unit



Planting under trees

Renga Renga Lily



Upright flax



Planting in buildouts

Amenity/colourful planting



Timber seating under trees



Cafe style seating under trees



Light bollards

Miramar Cycleway - August 2017  
Phase 2, Urban and Landscape Design  
Section Scale 1:50 @ A1 / 1:100 @ A3  
DRAFT



Phase 2 - View 4

OPTION 1

Off road one way cycleway with two way connection to Miramar Wharf



Miramar Cycleway - August 2017  
Phase 2, Urban and Landscape Design



DRAFT



Phase 2 - Section 1

OPTION 2


Off road two way cycle way

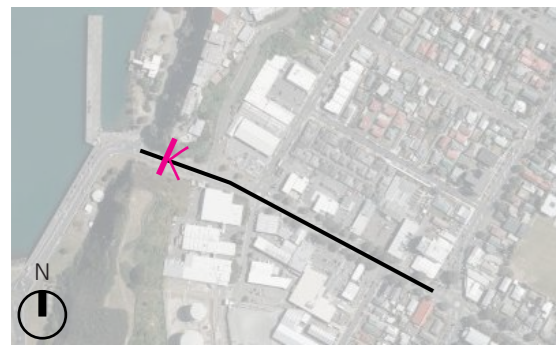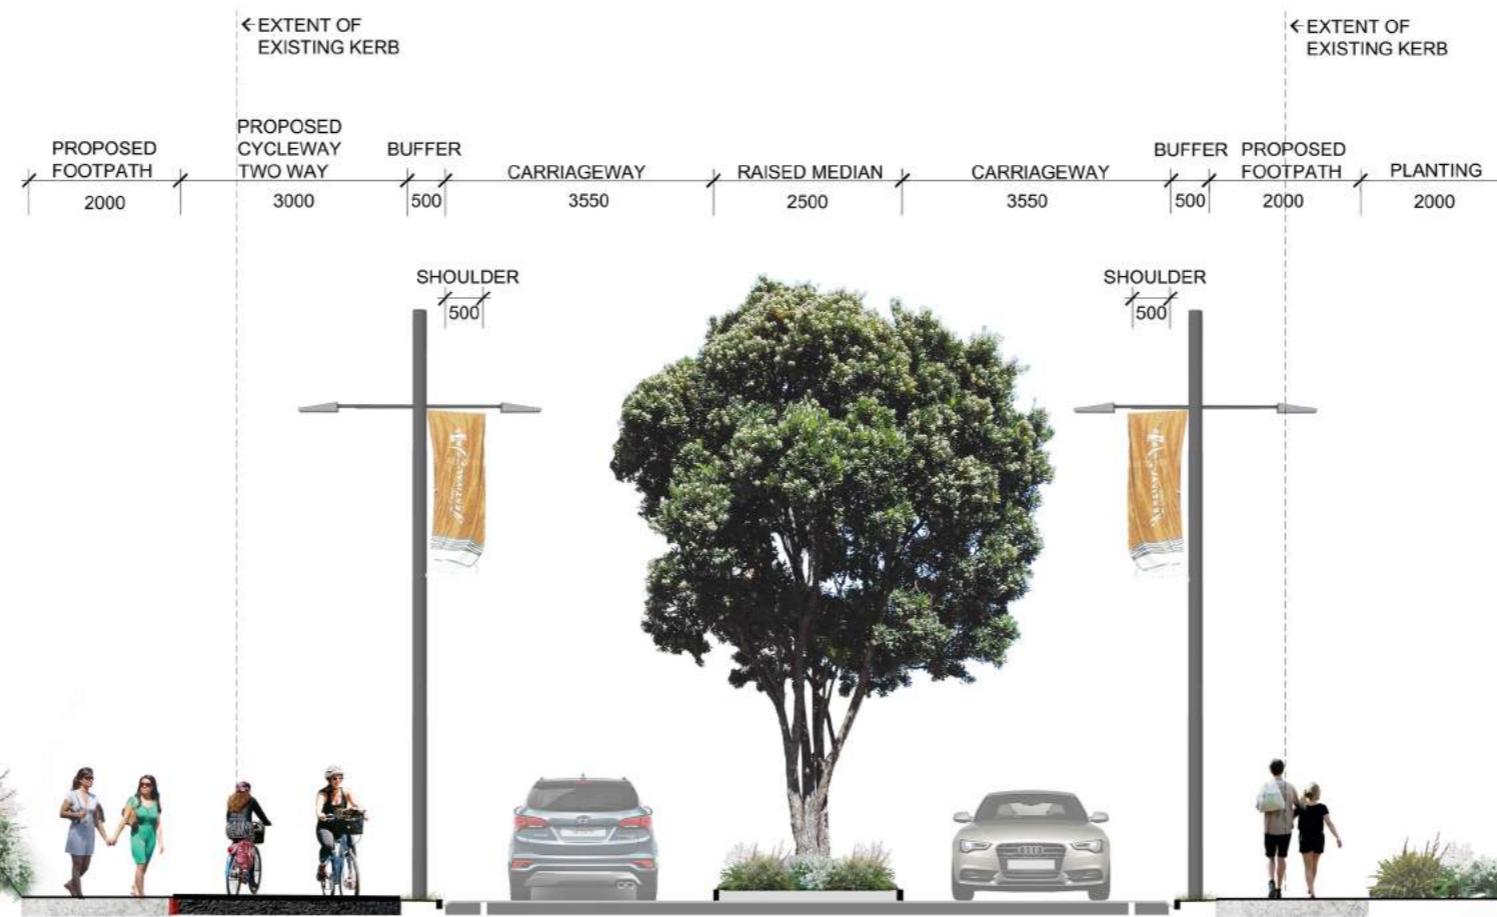

Asphalt paving  
- Cycleway



Flush separation  
between paths

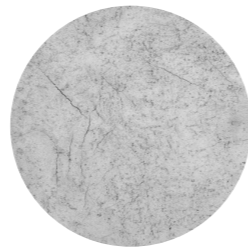

Concrete paving  
- Footpath

Bank & median planting



Renga Renga Lily



Flax



Pohutukawa

Miramar Cycleway - August 2017  
Phase 2, Urban and Landscape Design  
Section Scale 1:50 @ A1 / 1:100 @ A3  
DRAFT



Phase 2 - View 1

OPTION 2

Off road two way cycle way



Miramar Cycleway - August 2017  
Phase 2, Urban and Landscape Design



DRAFT



Phase 2 - Section 2

OPTION 2

Off road two way cycle way

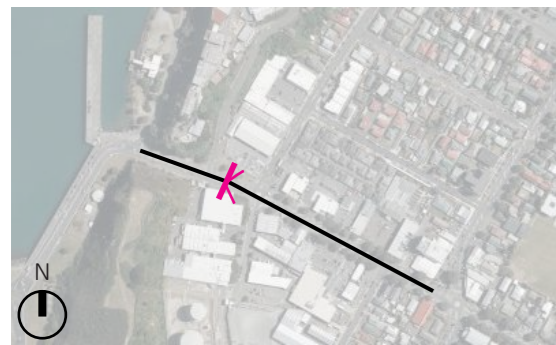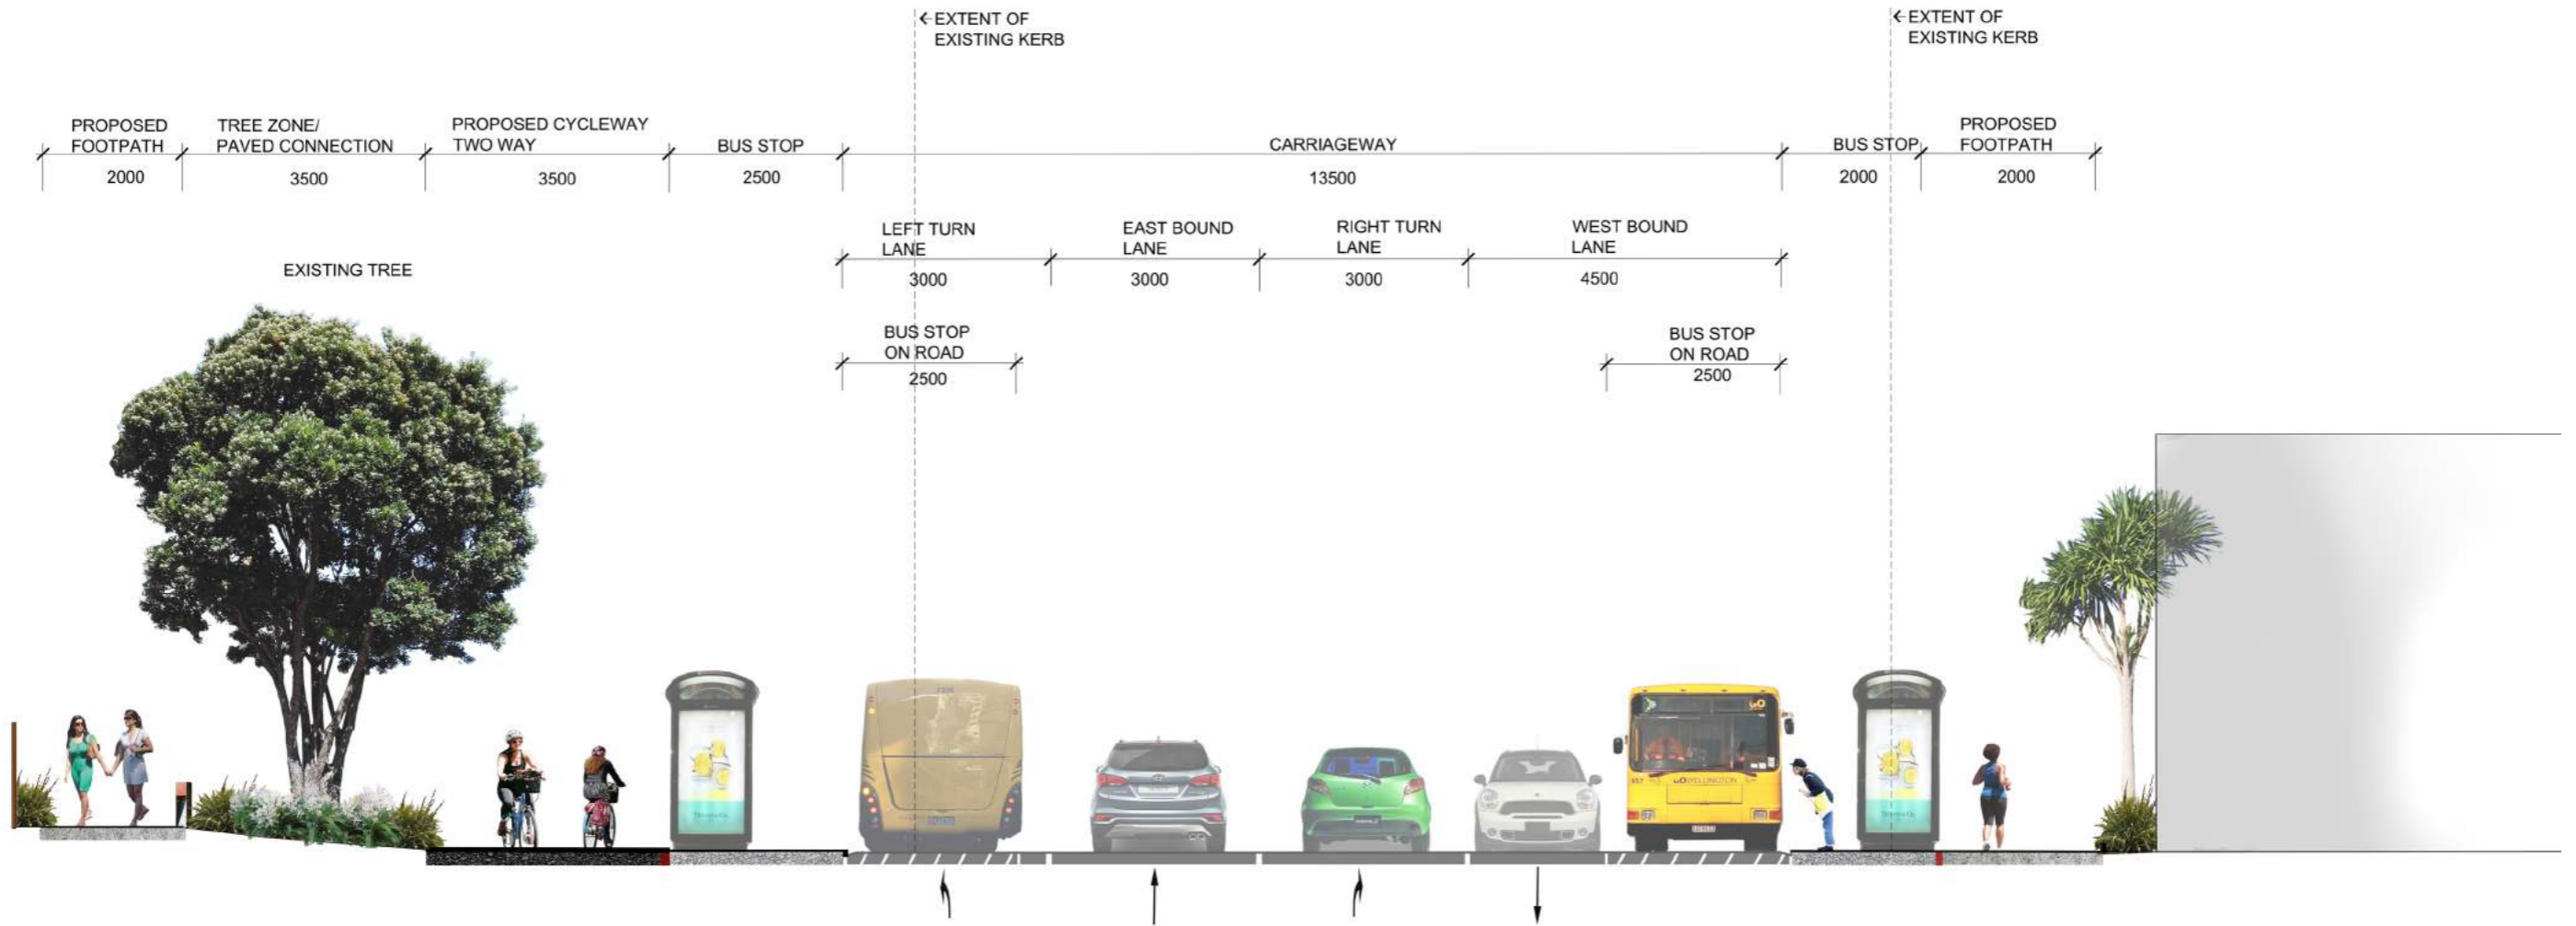

Asphalt paving  
- Cycleway



Flush separation  
between paths



Concrete paving  
- Footpath



Light bollards



Planting under trees

Renga Renga Lily



Flax

Miramar Cycleway - August 2017  
Phase 2, Urban and Landscape Design  
Section Scale 1:50 @ A1 / 1:100 @ A3  
DRAFT



Phase 2 - View 2

OPTION 2

Off road two way cycle way



Miramar Cycleway - August 2017  
Phase 2, Urban and Landscape Design


DRAFT



Phase 2 - Section 3

OPTION 2

Off road two way cycleway

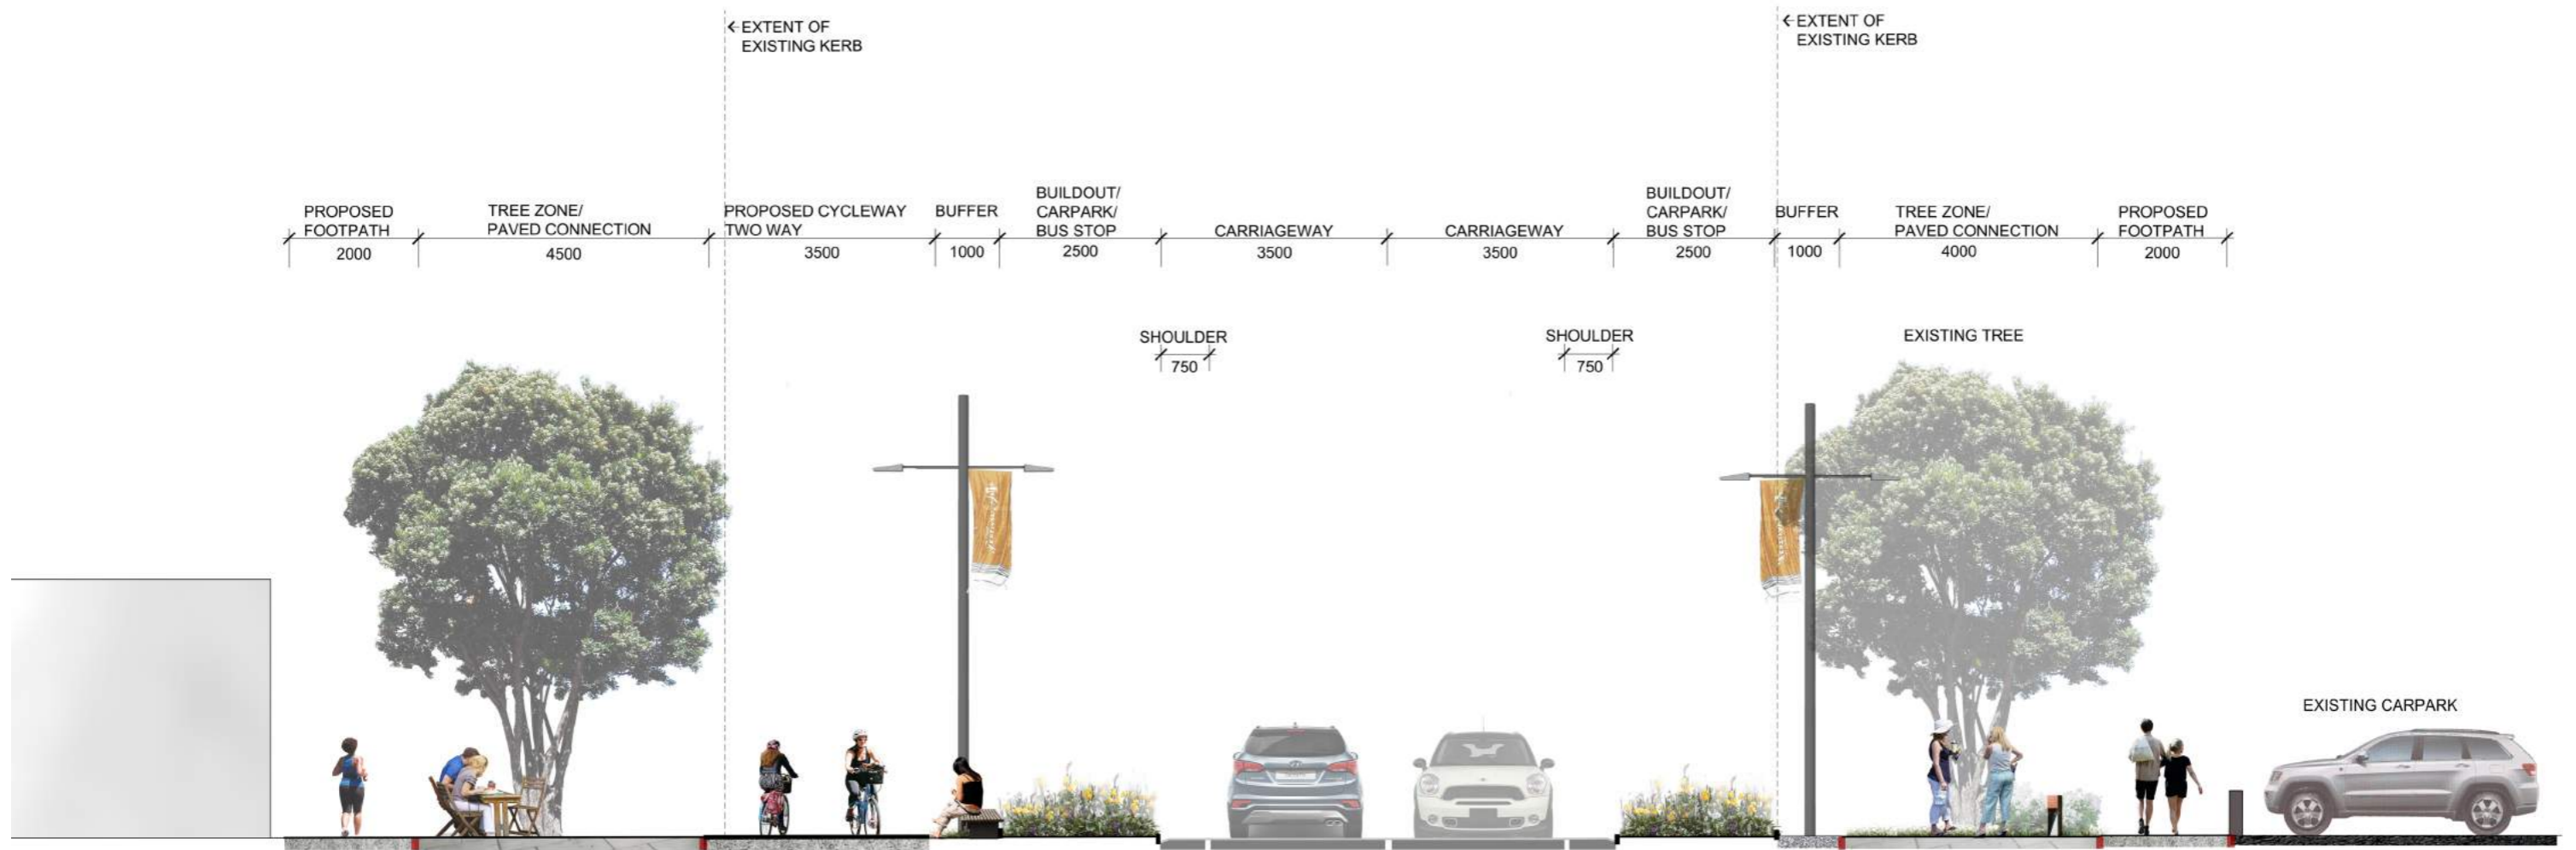

- Concrete paving  
- Footpath  
- Cycleway, vary finish or continue paving unit
- Flush separation between paths
- Paved connections
- Planting under trees**  
 Renga Renga Lily
- Upright flax
- Planting in buildouts**  
 Amenity/colourful planting
- Bike racks
- Cafe style seating under trees
- Light bollards

Miramar Cycleway - August 2017  
Phase 2, Urban and Landscape Design  
Section Scale 1:50 @ A1 / 1:100 @ A3  
DRAFT



Phase 2 - View 3


OPTION 2


Off road two way cycleway






**Phase 2 - Section 4**  
**OPTION 2**  
 Off road two way cycleway

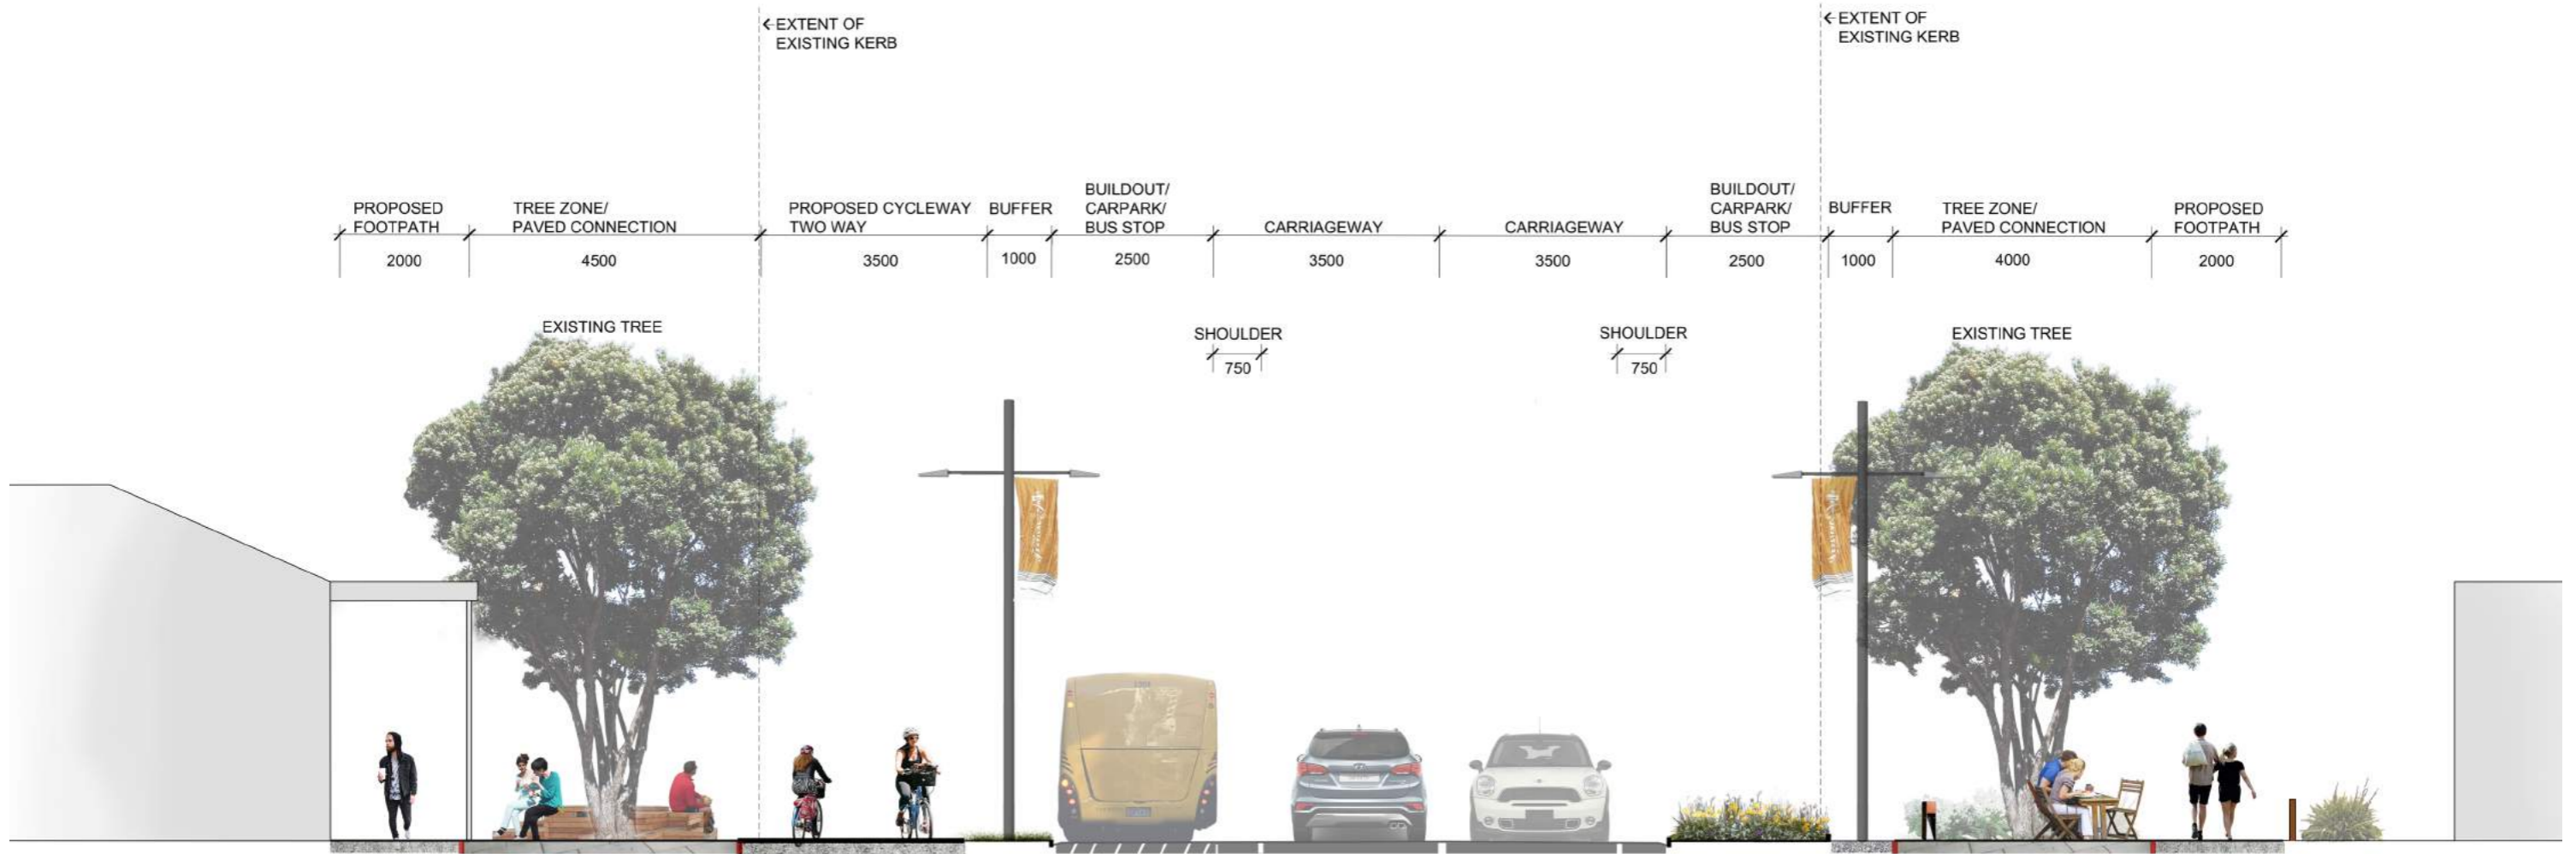

- 

Paved connections
- 

Concrete paving  
- Footpath  
- Cycleway, vary finish or continue paving unit
- 

Flush separation between paths
- Planting under trees




Renga Renga Lily
- 

Upright flax
- Planting in buildouts



Amenity/colourful planting
- 

Timber seating under trees
- 

Cafe style seating under trees
- 

Light bollards

**Miramar Cycleway - August 2017**  
 Phase 2, Urban and Landscape Design  
 Section Scale 1:50 @ A1 / 1:100 @ A3  
 DRAFT



Phase 2 - View 4

OPTION 2

Off road two way cycleway

