

COPYRIGHT ON THIS FIGURE IS RESERVED DO NOT SCALE FROM THIS FIGURE.

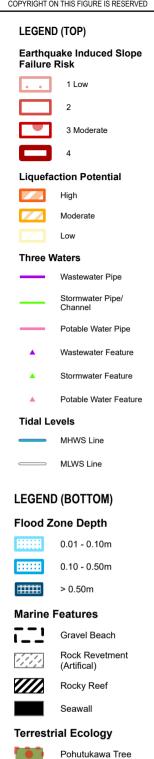

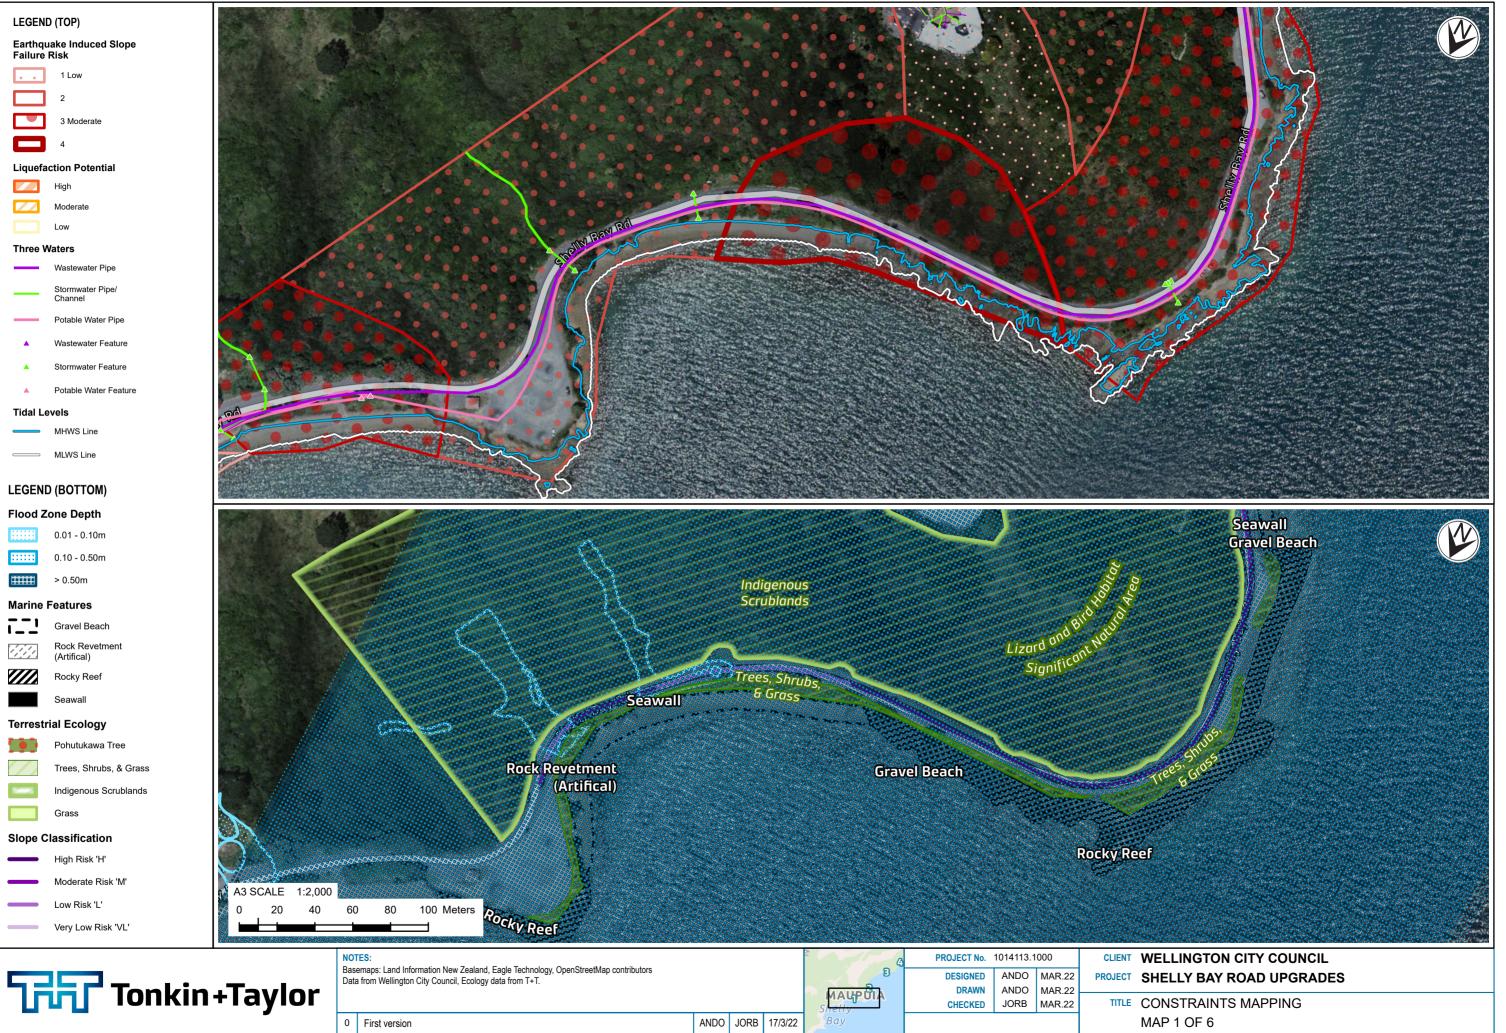

LOCATION PLAN

APPROVED

GIS CHK

DATE

Exceptional thinking together www.tonkintaylor.co.nz

REV DESCRIPTION

Trees, Shrubs, & Grass

Indigenous Scrublands


Grass **Slope Classification**


> High Risk 'H' Moderate Risk 'M'

Low Risk 'L'

Very Low Risk 'VL'

SCALE (A3) 1:2,000 FIG No. FIGURE 1.

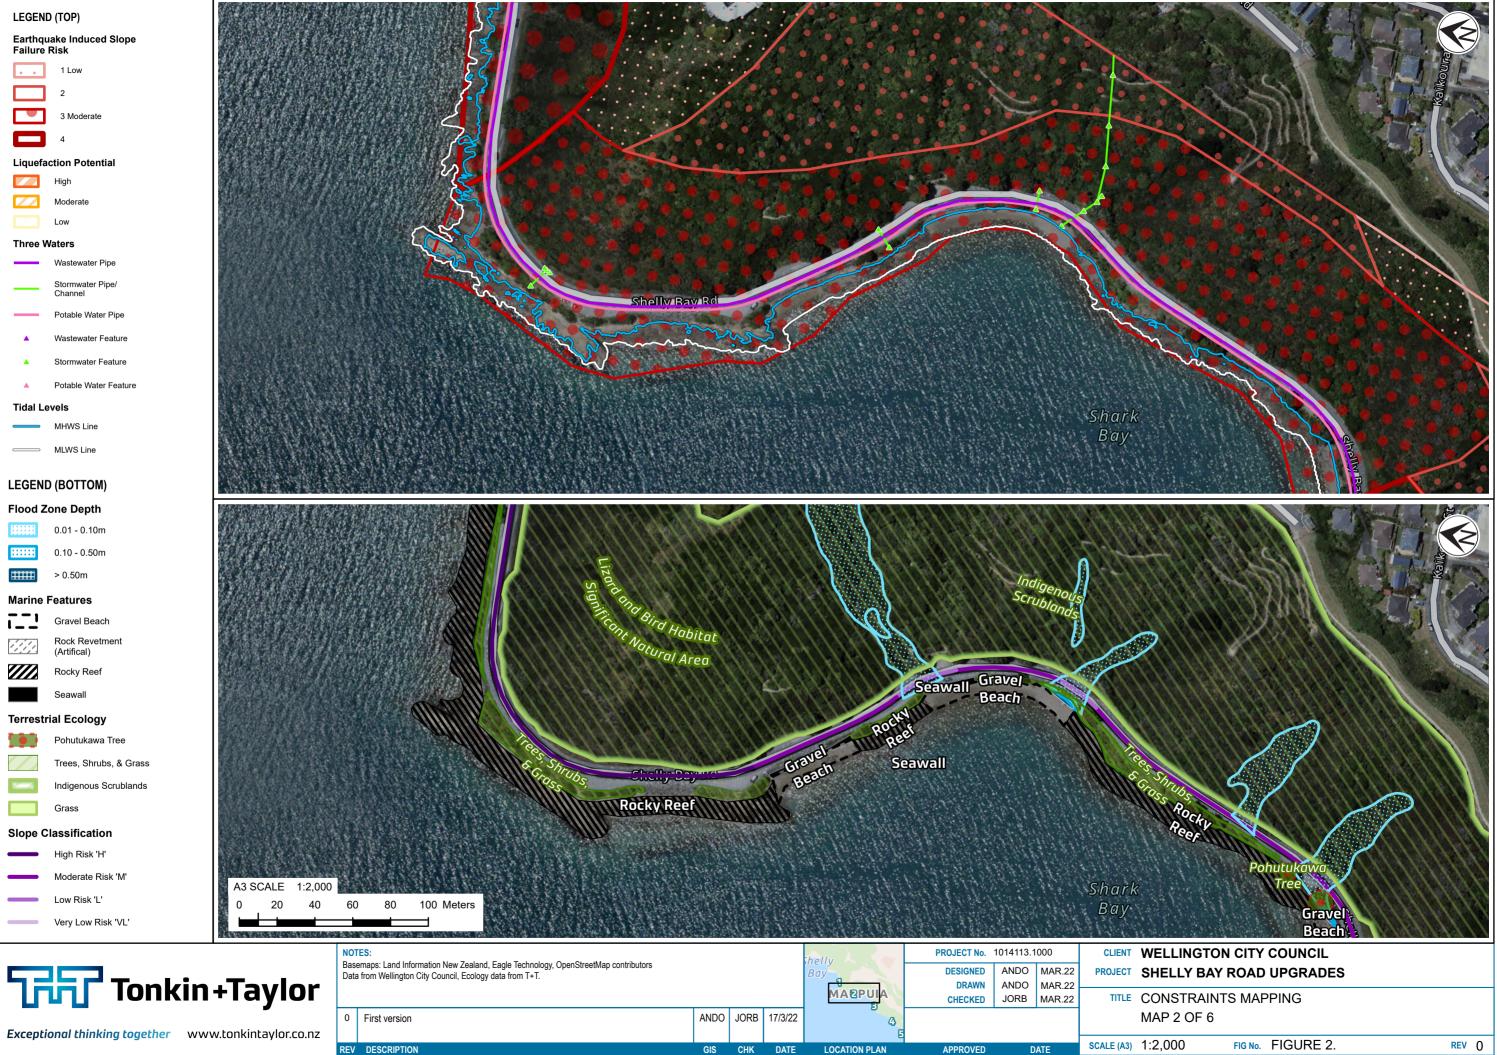

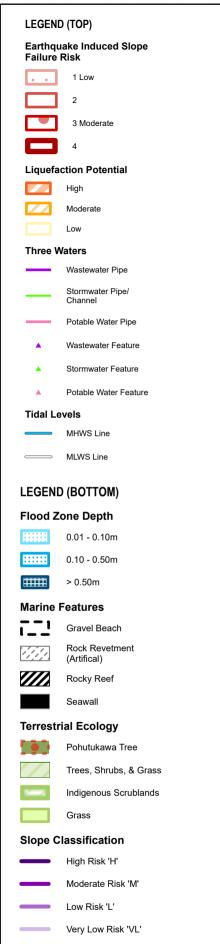

REV DESCRIPTION



LOCATION PLAN

APPROVED

GIS CHK


DATE



SCALE (A3) 1:2,000 FIG No. FIGURE 3.

COPYRIGHT ON THIS FIGURE IS RESERVED DO NOT SCALE FROM THIS FIGURE.

ngton/TT Projects/1014113/1014113.1000/WorkingMateriall/Constraints Model/MapFigures/ShellyBayCyclewayConstraintFigures.aprx Layout: Shelly Bay Cycleway Constraints 2022-Mar-17 3:45 pm Drawn by ANDO

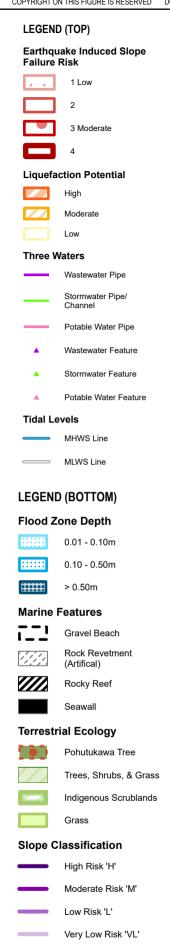



LOCATION PLAN

APPROVED


GIS CHK

DATE

Exceptional thinking together www.tonkintaylor.co.nz

REV DESCRIPTION

1:2.000	FIG No.	FIGURE

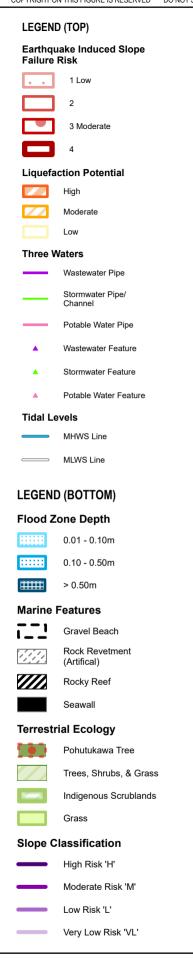





Layout: Shelly Bay Cycleway Constraints 2022-Mar-17 3:45 pm Drawn by ANDC

FIG No. FIGURE 5.

REV ()

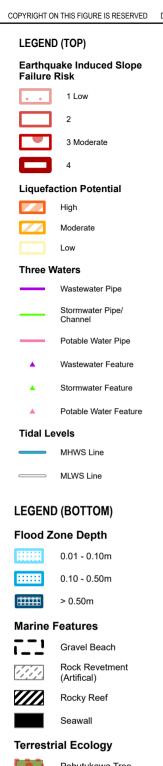



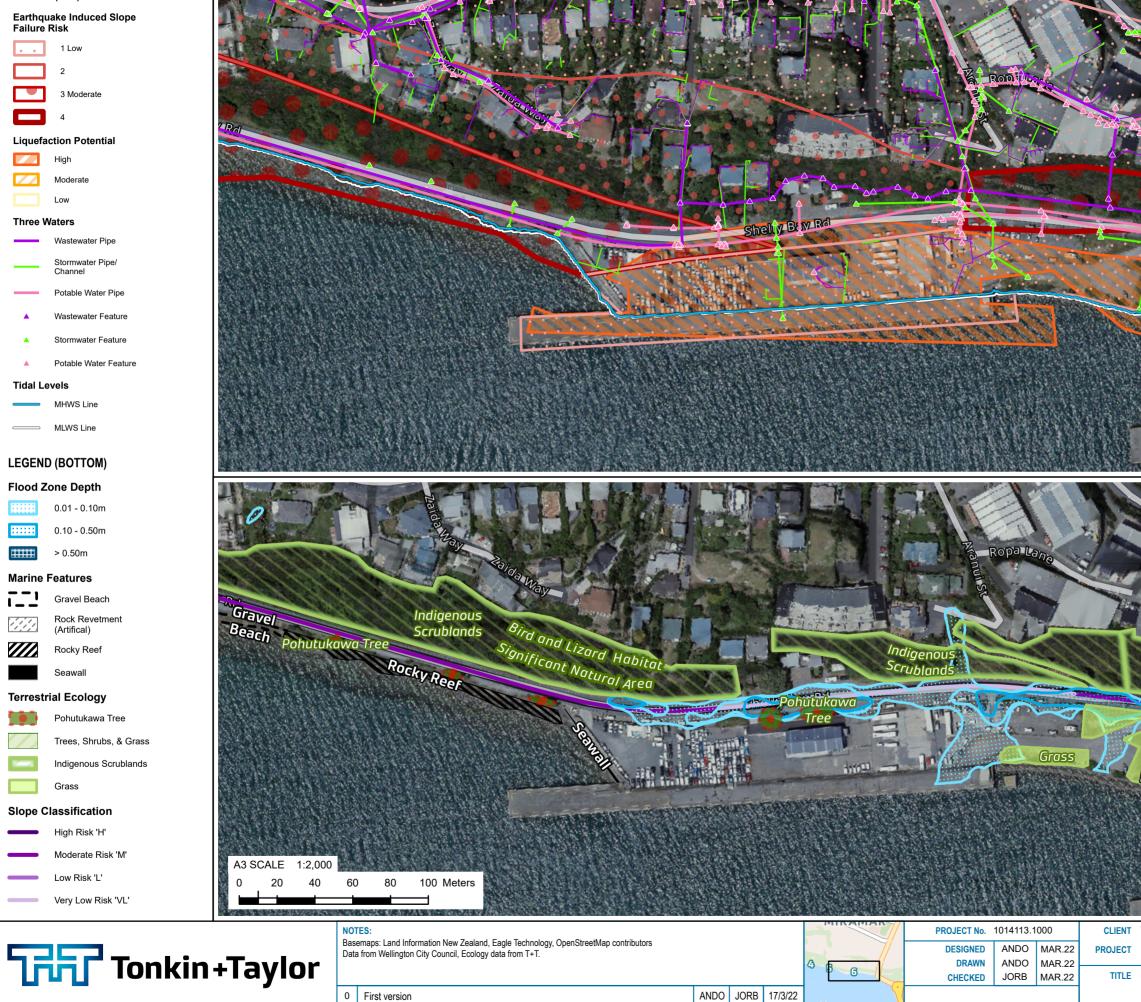

LOCATION PLAN

APPROVED

GIS CHK

DATE

Exceptional thinking together www.tonkintaylor.co.nz

REV DESCRIPTION

89553339 Cruh Pohutukaŵa Tree Rock Revetment Grass (Artifical) **CLIENT WELLINGTON CITY COUNCIL** PROJECT SHELLY BAY ROAD UPGRADES

ntFigures.aprx Layout: Shelly Bay Cycleway Constraints 2022-Mar-17 3:45 pm Drawn by ANDO

TITLE CONSTRAINTS MAPPING MAP 6 OF 6

SCALE (A3) 1:2,000 FIG No. FIGURE 6.

REV ()