



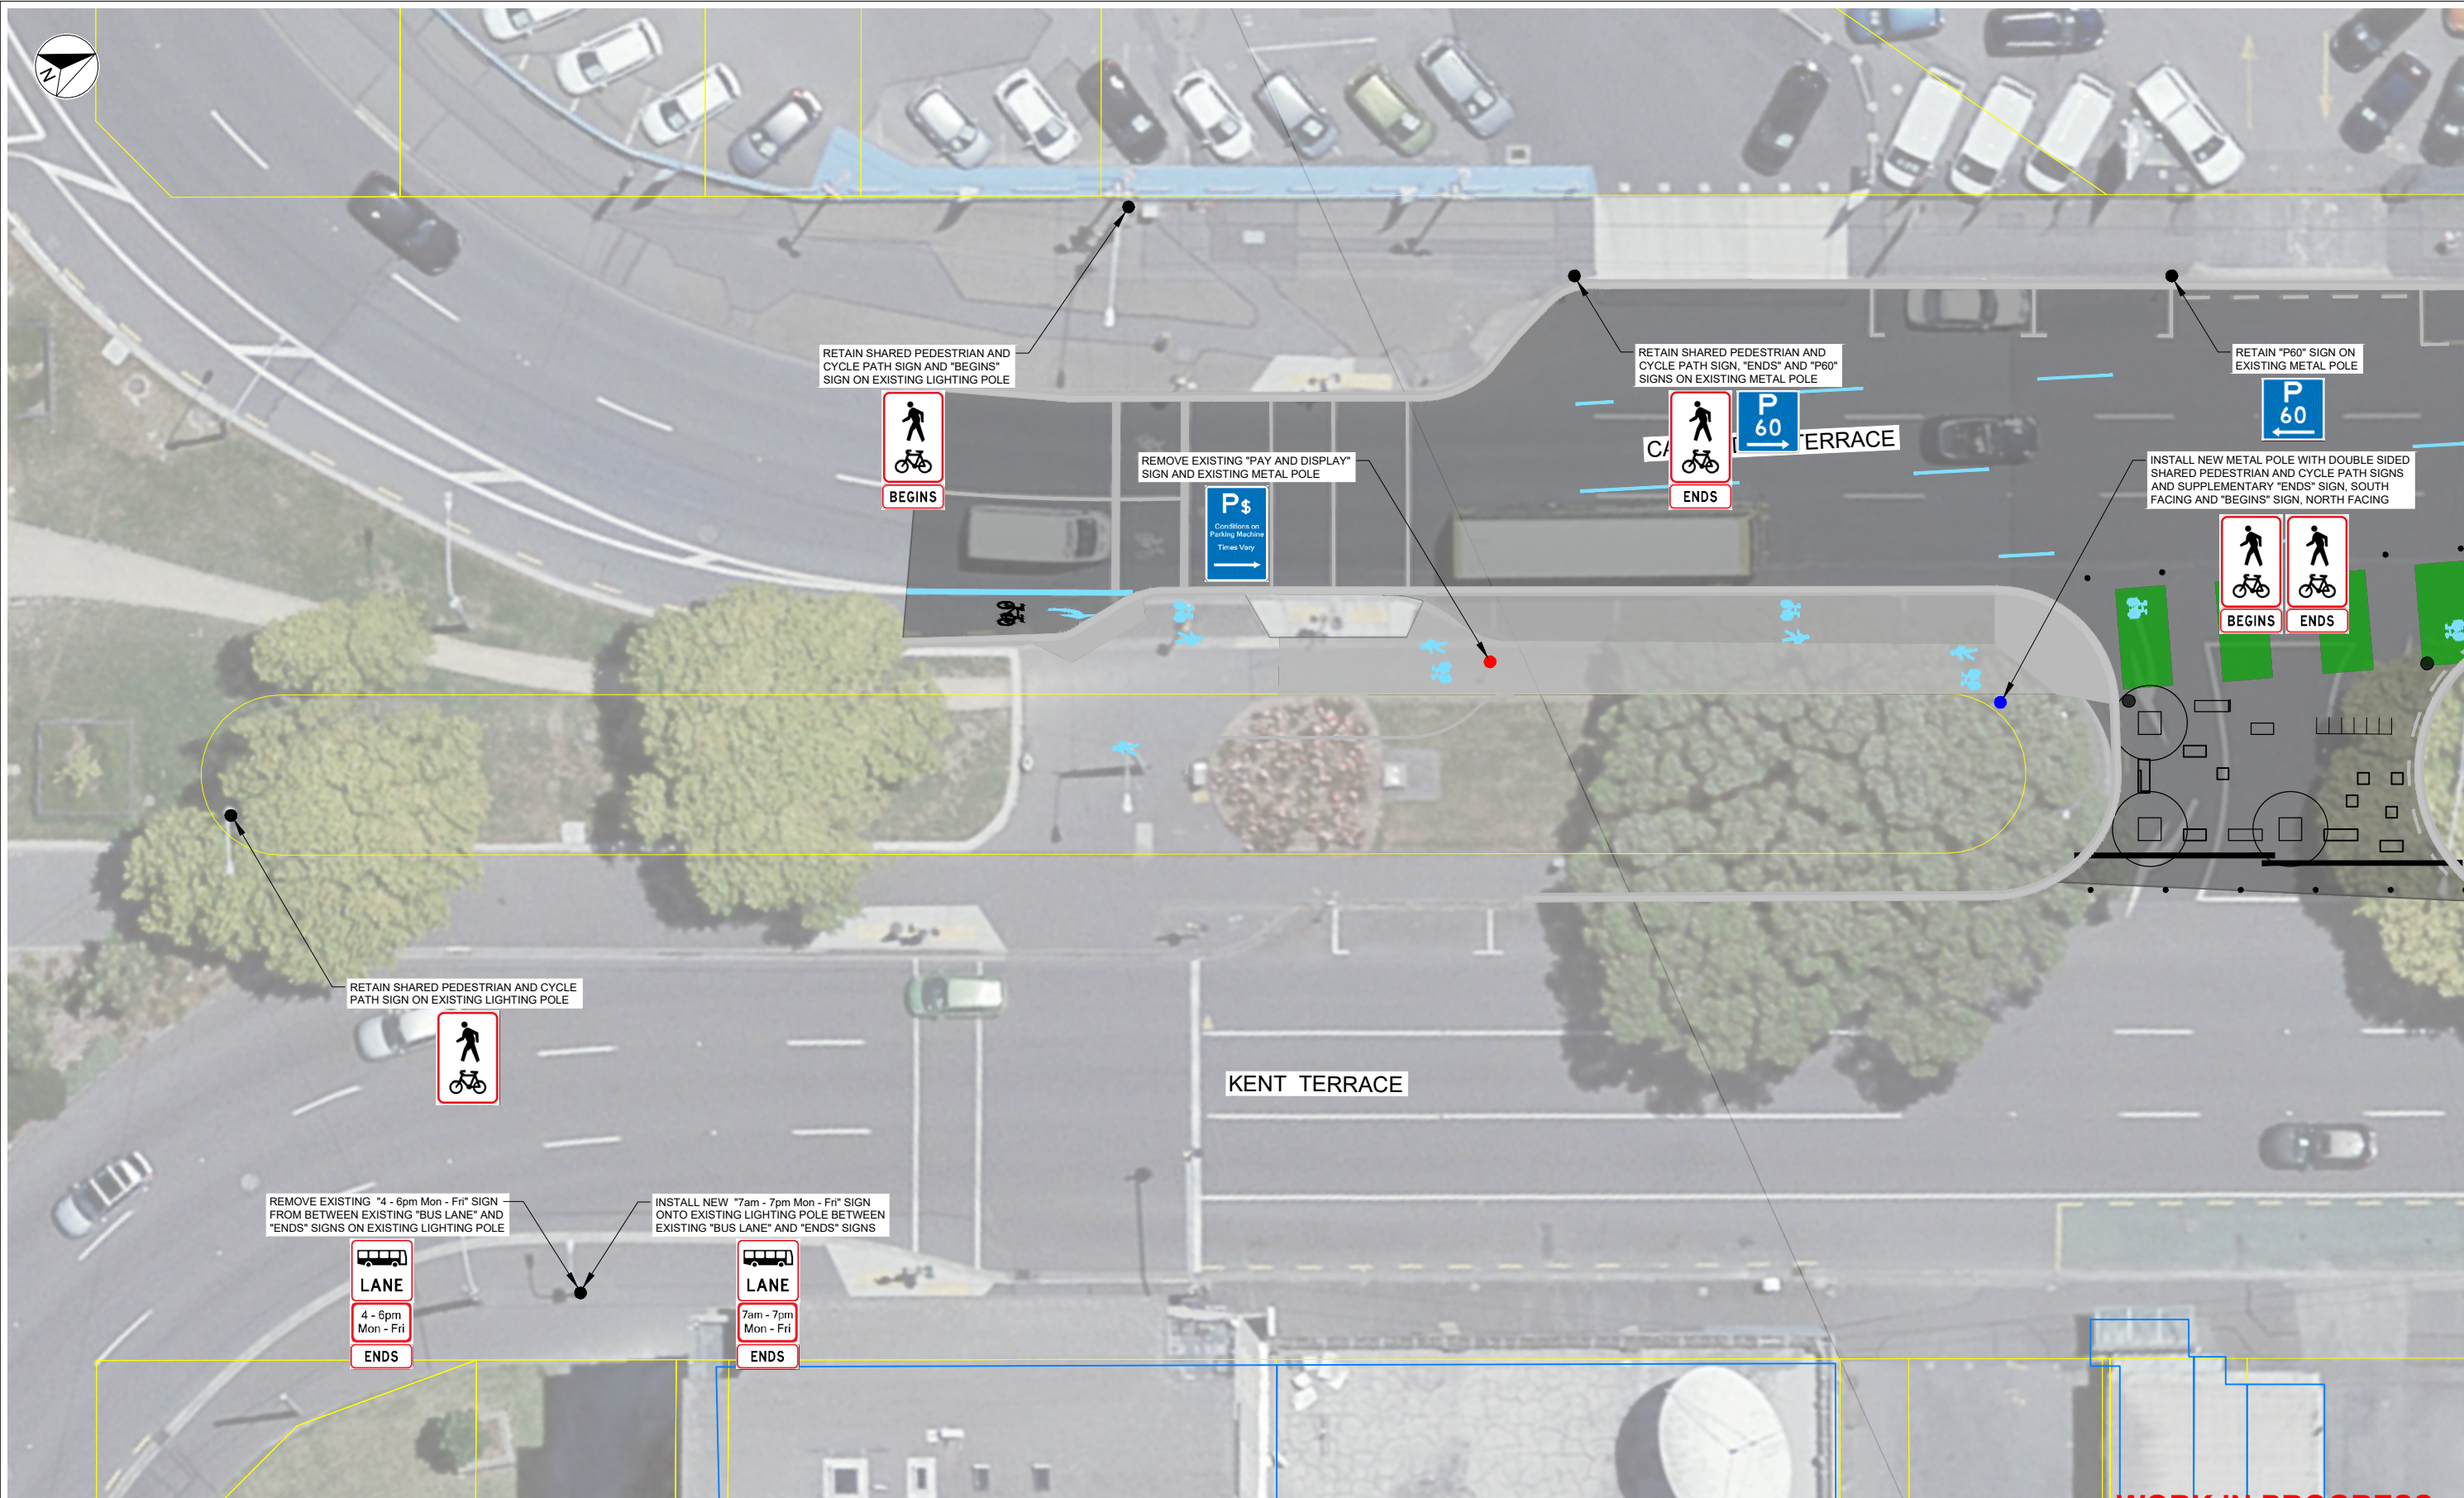

WORK IN PROGRESS
PRINTED 8/04/2022 8:30:04 pm

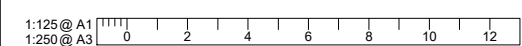

CAMBRIDGE TERRACE - PART 1

REVISION	AMENDMENT	APPROVED	DATE
A	FOR CLIENT FEEDBACK	C.G.	2022-04-08



CIVIL - URBAN DESIGN

SCALES			ORIGINAL SIZE
1:125 (A1), 1:250 (A3)			A1
DRAWN	DESIGNED	APPROVED	
W.EATON	W. EATON	C. GROOM	
DRAWING VERIFIED	DESIGN VERIFIED	APPROVED DATE	
C. GROOM	C. GROOM	2022-04-08	

100% CONCEPT DESIGN

PROJECT WELLINGTON CITY COUNCIL NEWTOWN TO WATERFRONT CYCLEWAY		
TITLE CAMBRIDGE TERRACE - BASIN RESERVE TO ORIENTAL PARADE SIGNAGE LAYOUT PLAN - SHEET 1 OF 8		
WSP PROJECT NO. (SUB-PROJECT) 5-C4623.00(1)	SHEET NO. C331	REVISION A



WORK IN PROGRESS

PRINTED 8/04/2022 8:33:20 pm

CAMBRIDGE TERRACE - PART 2

1:125 @ A1
1:250 @ A3

REVISION	AMENDMENT	APPROVED	DATE
A	FOR CLIENT FEEDBACK	C.G.	2022-04-08




CIVIL - URBAN DESIGN

SCALES		ORIGINAL SIZE
1:125 (A1), 1:250 (A3)		A1
DRAWN	DESIGNED	APPROVED
W.EATON	W. EATON	C. GROOM
DRAWING VERIFIED	DESIGN VERIFIED	APPROVED DATE
C. GROOM	C. GROOM	2022-04-08

100% CONCEPT DESIGN

PROJECT WELLINGTON CITY COUNCIL NEWTOWN TO WATERFRONT CYCLEWAY		
TITLE CAMBRIDGE TERRACE - BASIN RESERVE TO ORIENTAL PARADE SIGNAGE LAYOUT PLAN - SHEET 2 OF 8		
WSP PROJECT NO. (SUB-PROJECT) 5-C4623.00(1)	SHEET NO. C332	REVISION A

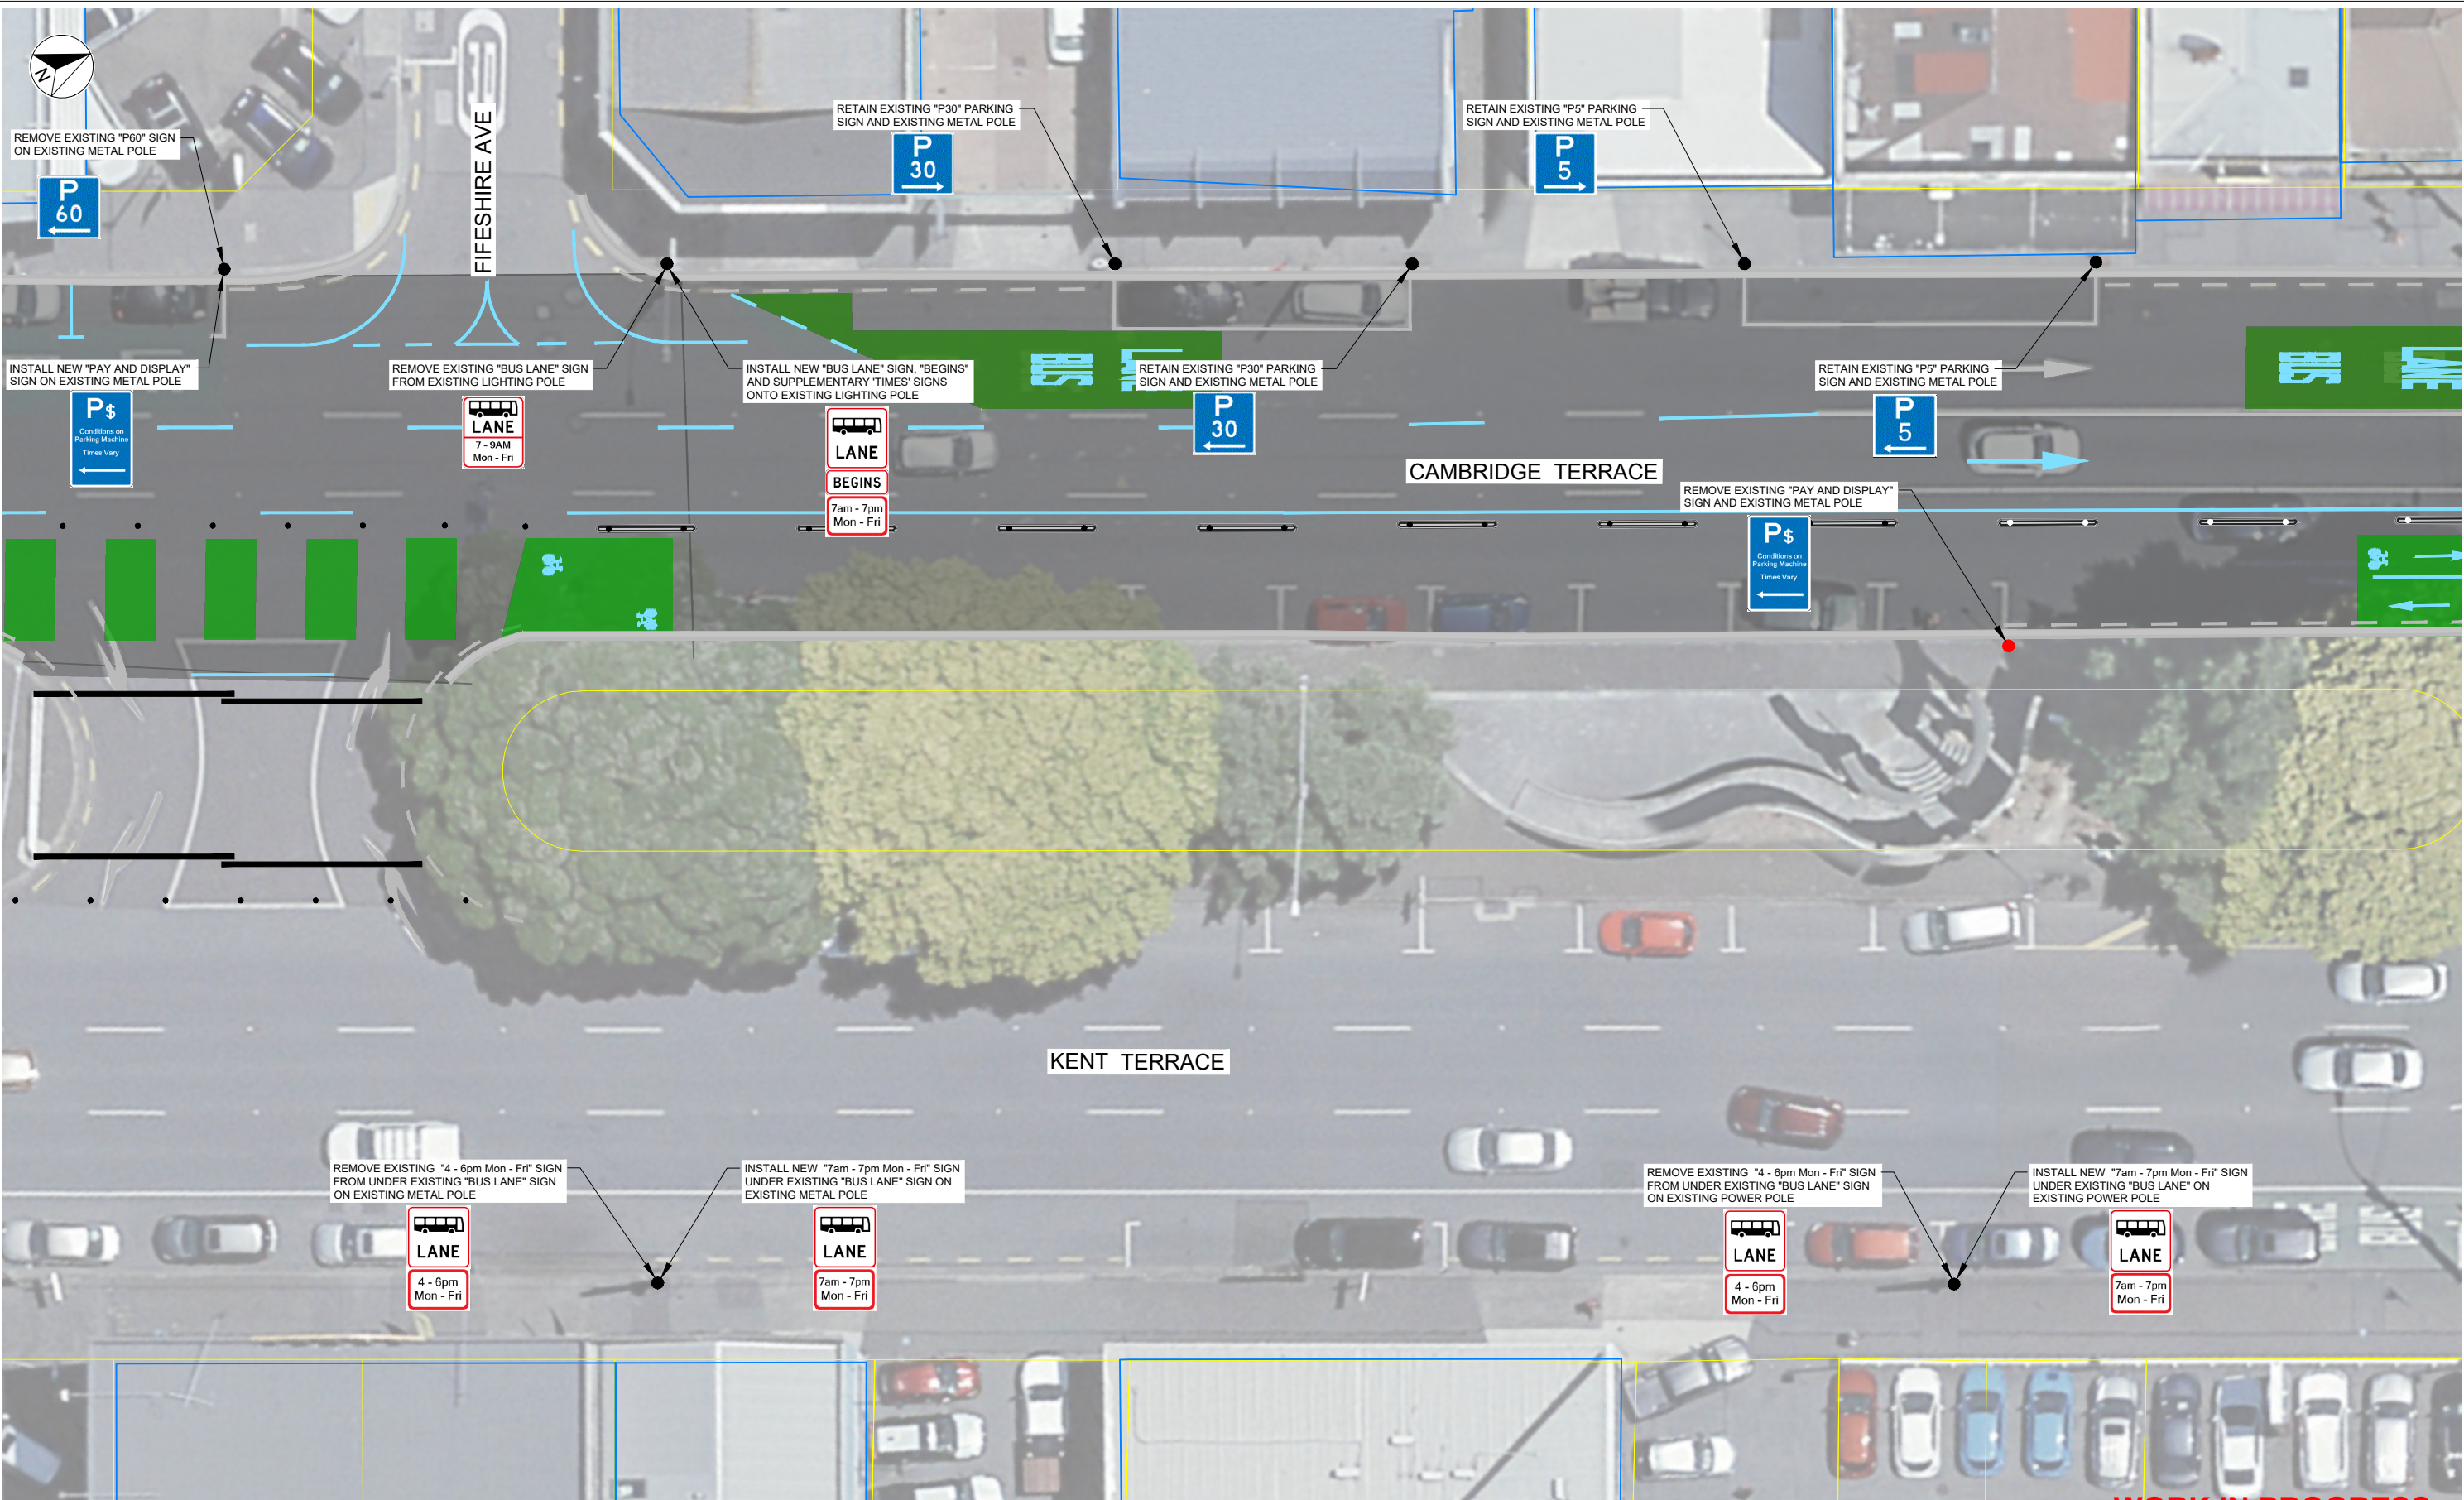

CAMBRIDGE TERRACE - PART 3

WORK IN PROGRESS
PRINTED 8/04/2022 8:34:43 pm

REVISION	AMENDMENT	APPROVED	DATE
A	FOR CLIENT FEEDBACK	C.G.	2022-04-08




CIVIL - URBAN DESIGN

SCALES			ORIGINAL SIZE
1:125 (A1), 1:250 (A3)			A1
DRAWN	DESIGNED	APPROVED	
W.EATON	W. EATON	C. GROOM	
DRAWING VERIFIED	DESIGN VERIFIED	APPROVED DATE	
C. GROOM	C. GROOM	2022-04-08	

100% CONCEPT DESIGN

PROJECT		
WELLINGTON CITY COUNCIL NEWTOWN TO WATERFRONT CYCLEWAY		
TITLE		
CAMBRIDGE TERRACE - BASIN RESERVE TO ORIENTAL PARADE SIGNAGE LAYOUT PLAN - SHEET 3 OF 8		
WSP PROJECT NO. (SUB-PROJECT)		SHEET NO.
5-C4623.00(1)		C333
		REVISION
		A

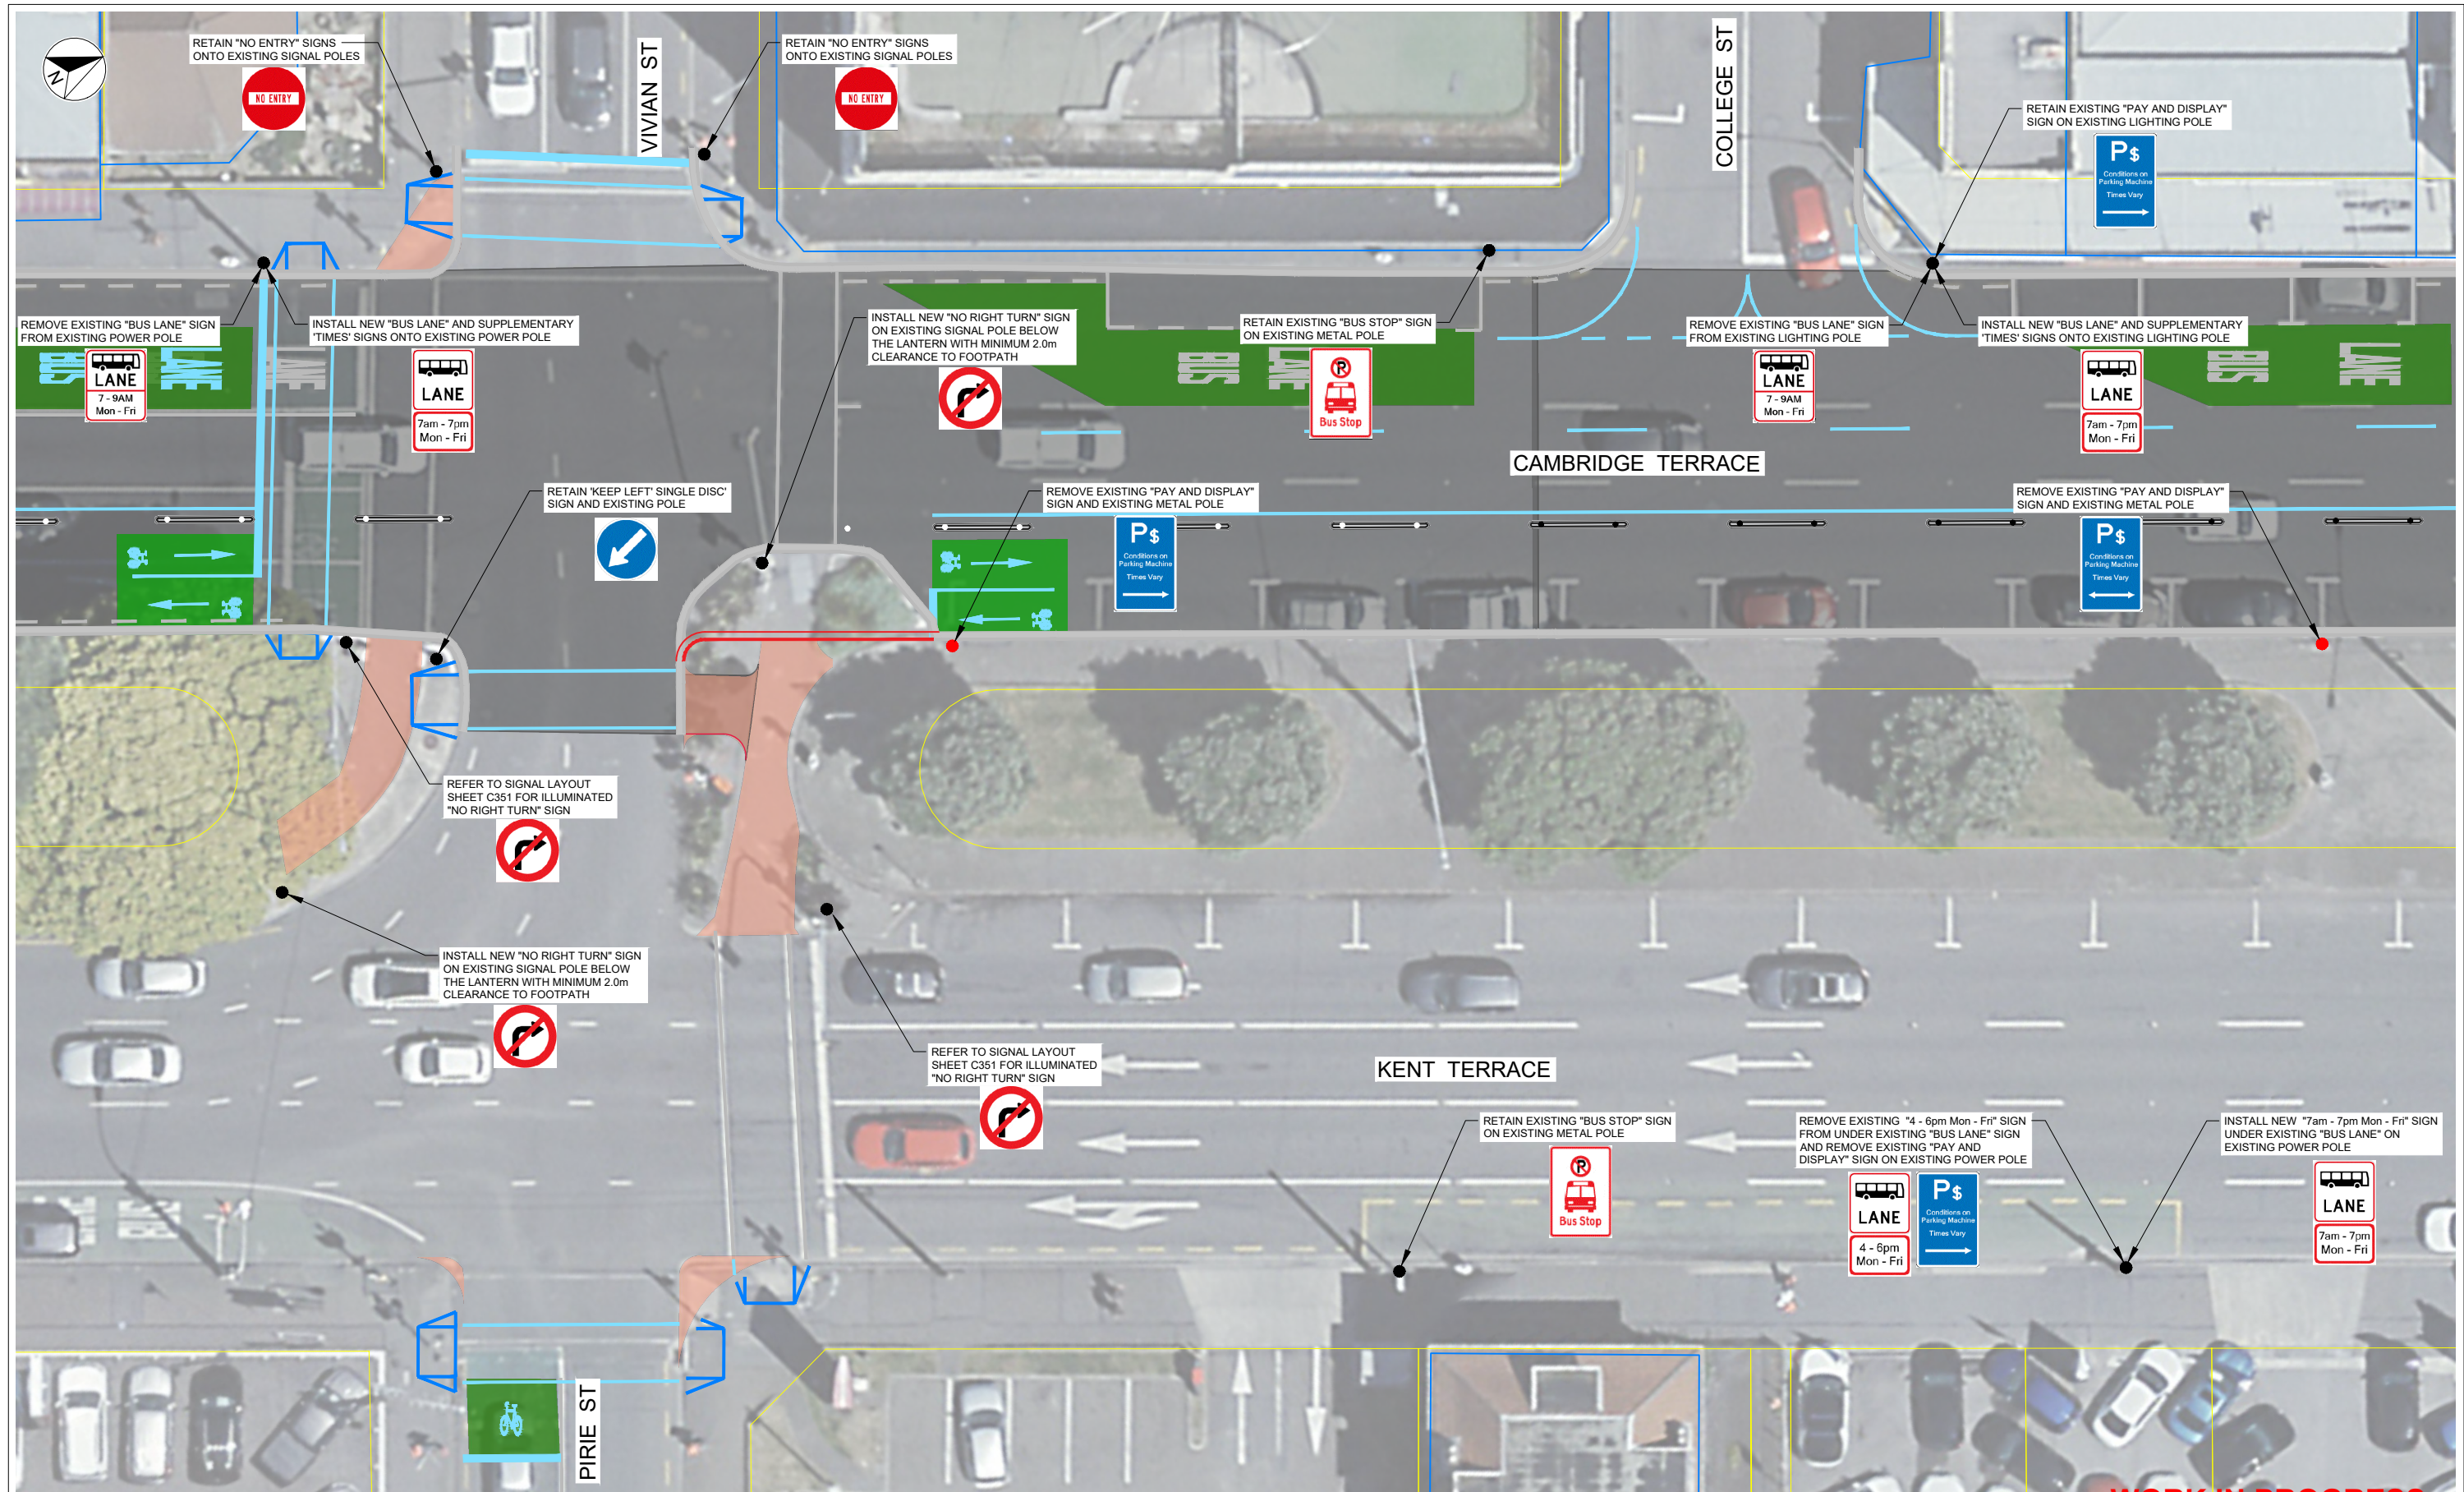

CAMBRIDGE TERRACE - PART 4

WORK IN PROGRESS
PRINTED 8/04/2022 8:42:24 pm

REVISION	AMENDMENT	APPROVED	DATE
A	FOR CLIENT FEEDBACK	C.G.	2022-04-08




CIVIL - URBAN DESIGN

SCALES			ORIGINAL SIZE
1:125 (A1), 1:250 (A3)			A1
DRAWN	DESIGNED	APPROVED	
W.EATON	W. EATON	C. GROOM	
DRAWING VERIFIED	DESIGN VERIFIED	APPROVED DATE	
C. GROOM	C. GROOM	2022-04-08	

100% CONCEPT DESIGN

PROJECT WELLINGTON CITY COUNCIL NEWTOWN TO WATERFRONT CYCLEWAY		
TITLE CAMBRIDGE TERRACE - BASIN RESERVE TO ORIENTAL PARADE SIGNAGE LAYOUT PLAN - SHEET 4 OF 8		
WSP PROJECT NO. (SUB-PROJECT) 5-C4623.00(1)	SHEET NO. C334	REVISION A

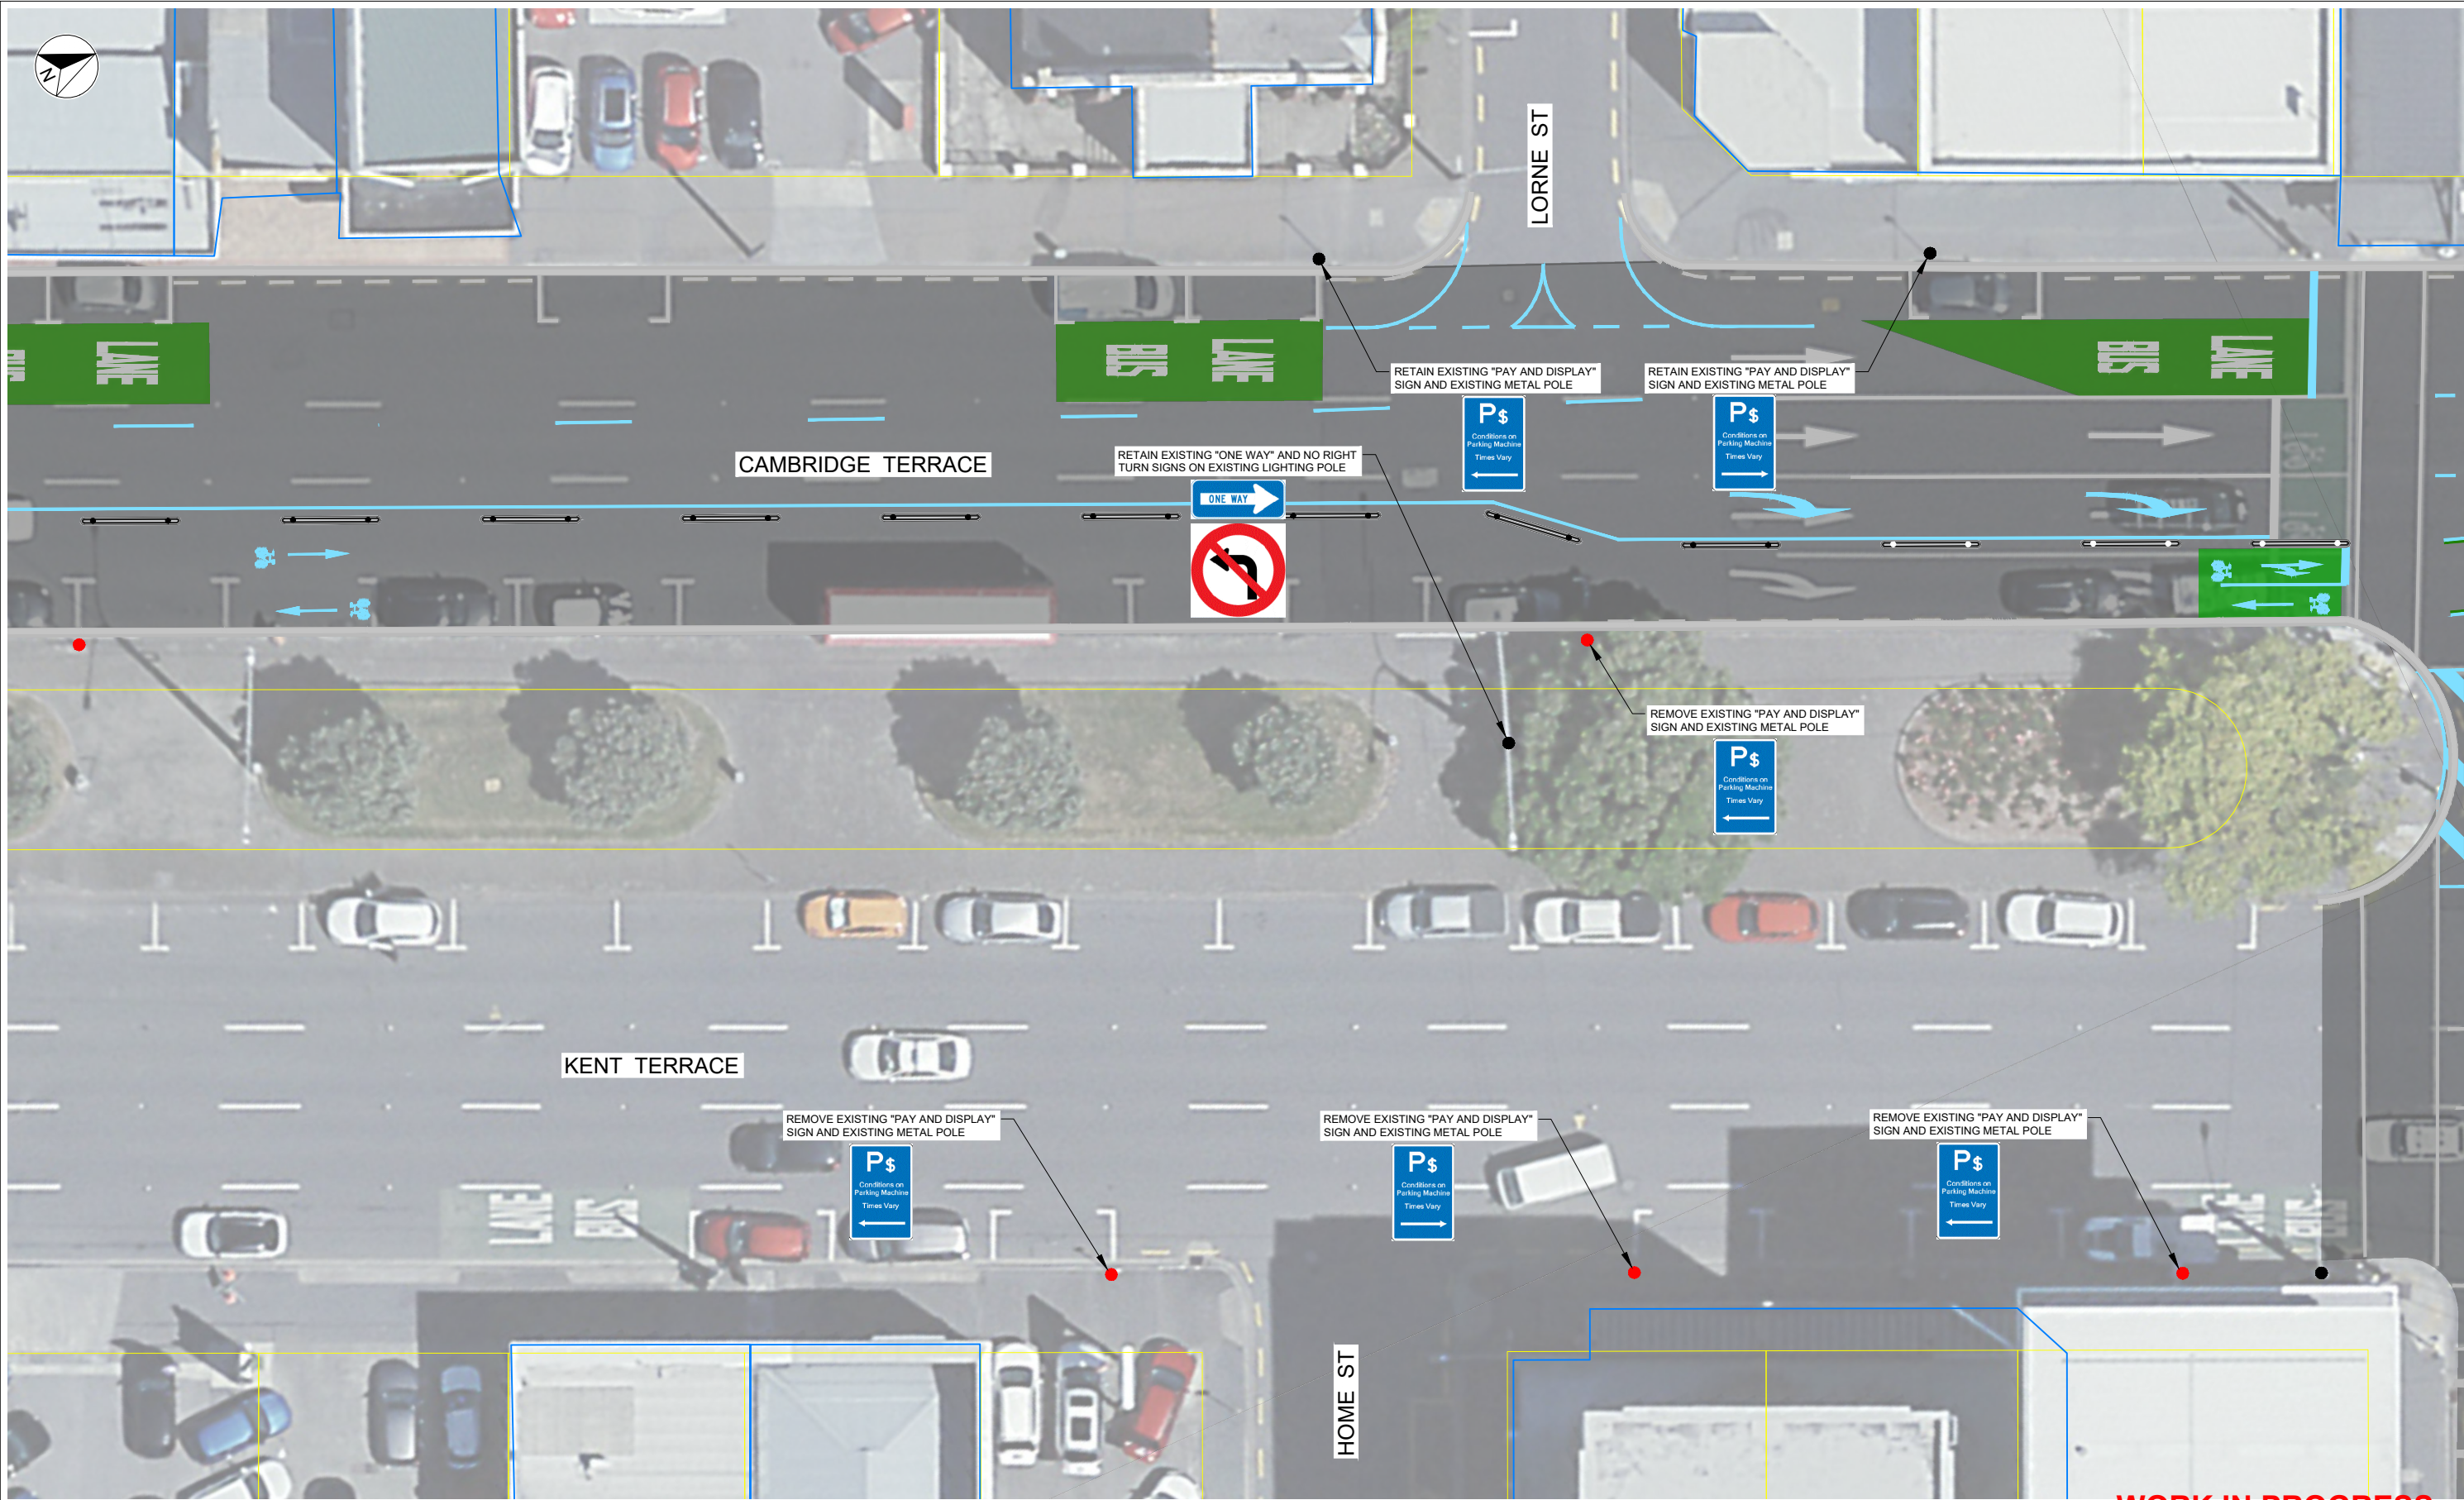

CAMBRIDGE TERRACE - PART 5

WORK IN PROGRESS
PRINTED 8/04/2022 8:47:56 pm

1:125 @ A1
1:250 @ A3

REVISION	AMENDMENT	APPROVED	DATE
A	FOR CLIENT FEEDBACK	C.G.	2022-04-08




CIVIL - URBAN DESIGN

SCALES			ORIGINAL SIZE
1:125 (A1), 1:250 (A3)			A1
DRAWN	DESIGNED	APPROVED	
W.EATON	W. EATON	C. GROOM	
DRAWING VERIFIED	DESIGN VERIFIED	APPROVED DATE	
C. GROOM	C. GROOM	2022-04-08	

100% CONCEPT DESIGN

PROJECT WELLINGTON CITY COUNCIL NEWTOWN TO WATERFRONT CYCLEWAY		
TITLE CAMBRIDGE TERRACE - BASIN RESERVE TO ORIENTAL PARADE SIGNAGE LAYOUT PLAN - SHEET 5 OF 8		
WSP PROJECT NO. (SUB-PROJECT) 5-C4623.00(1)	SHEET NO. C335	REVISION A

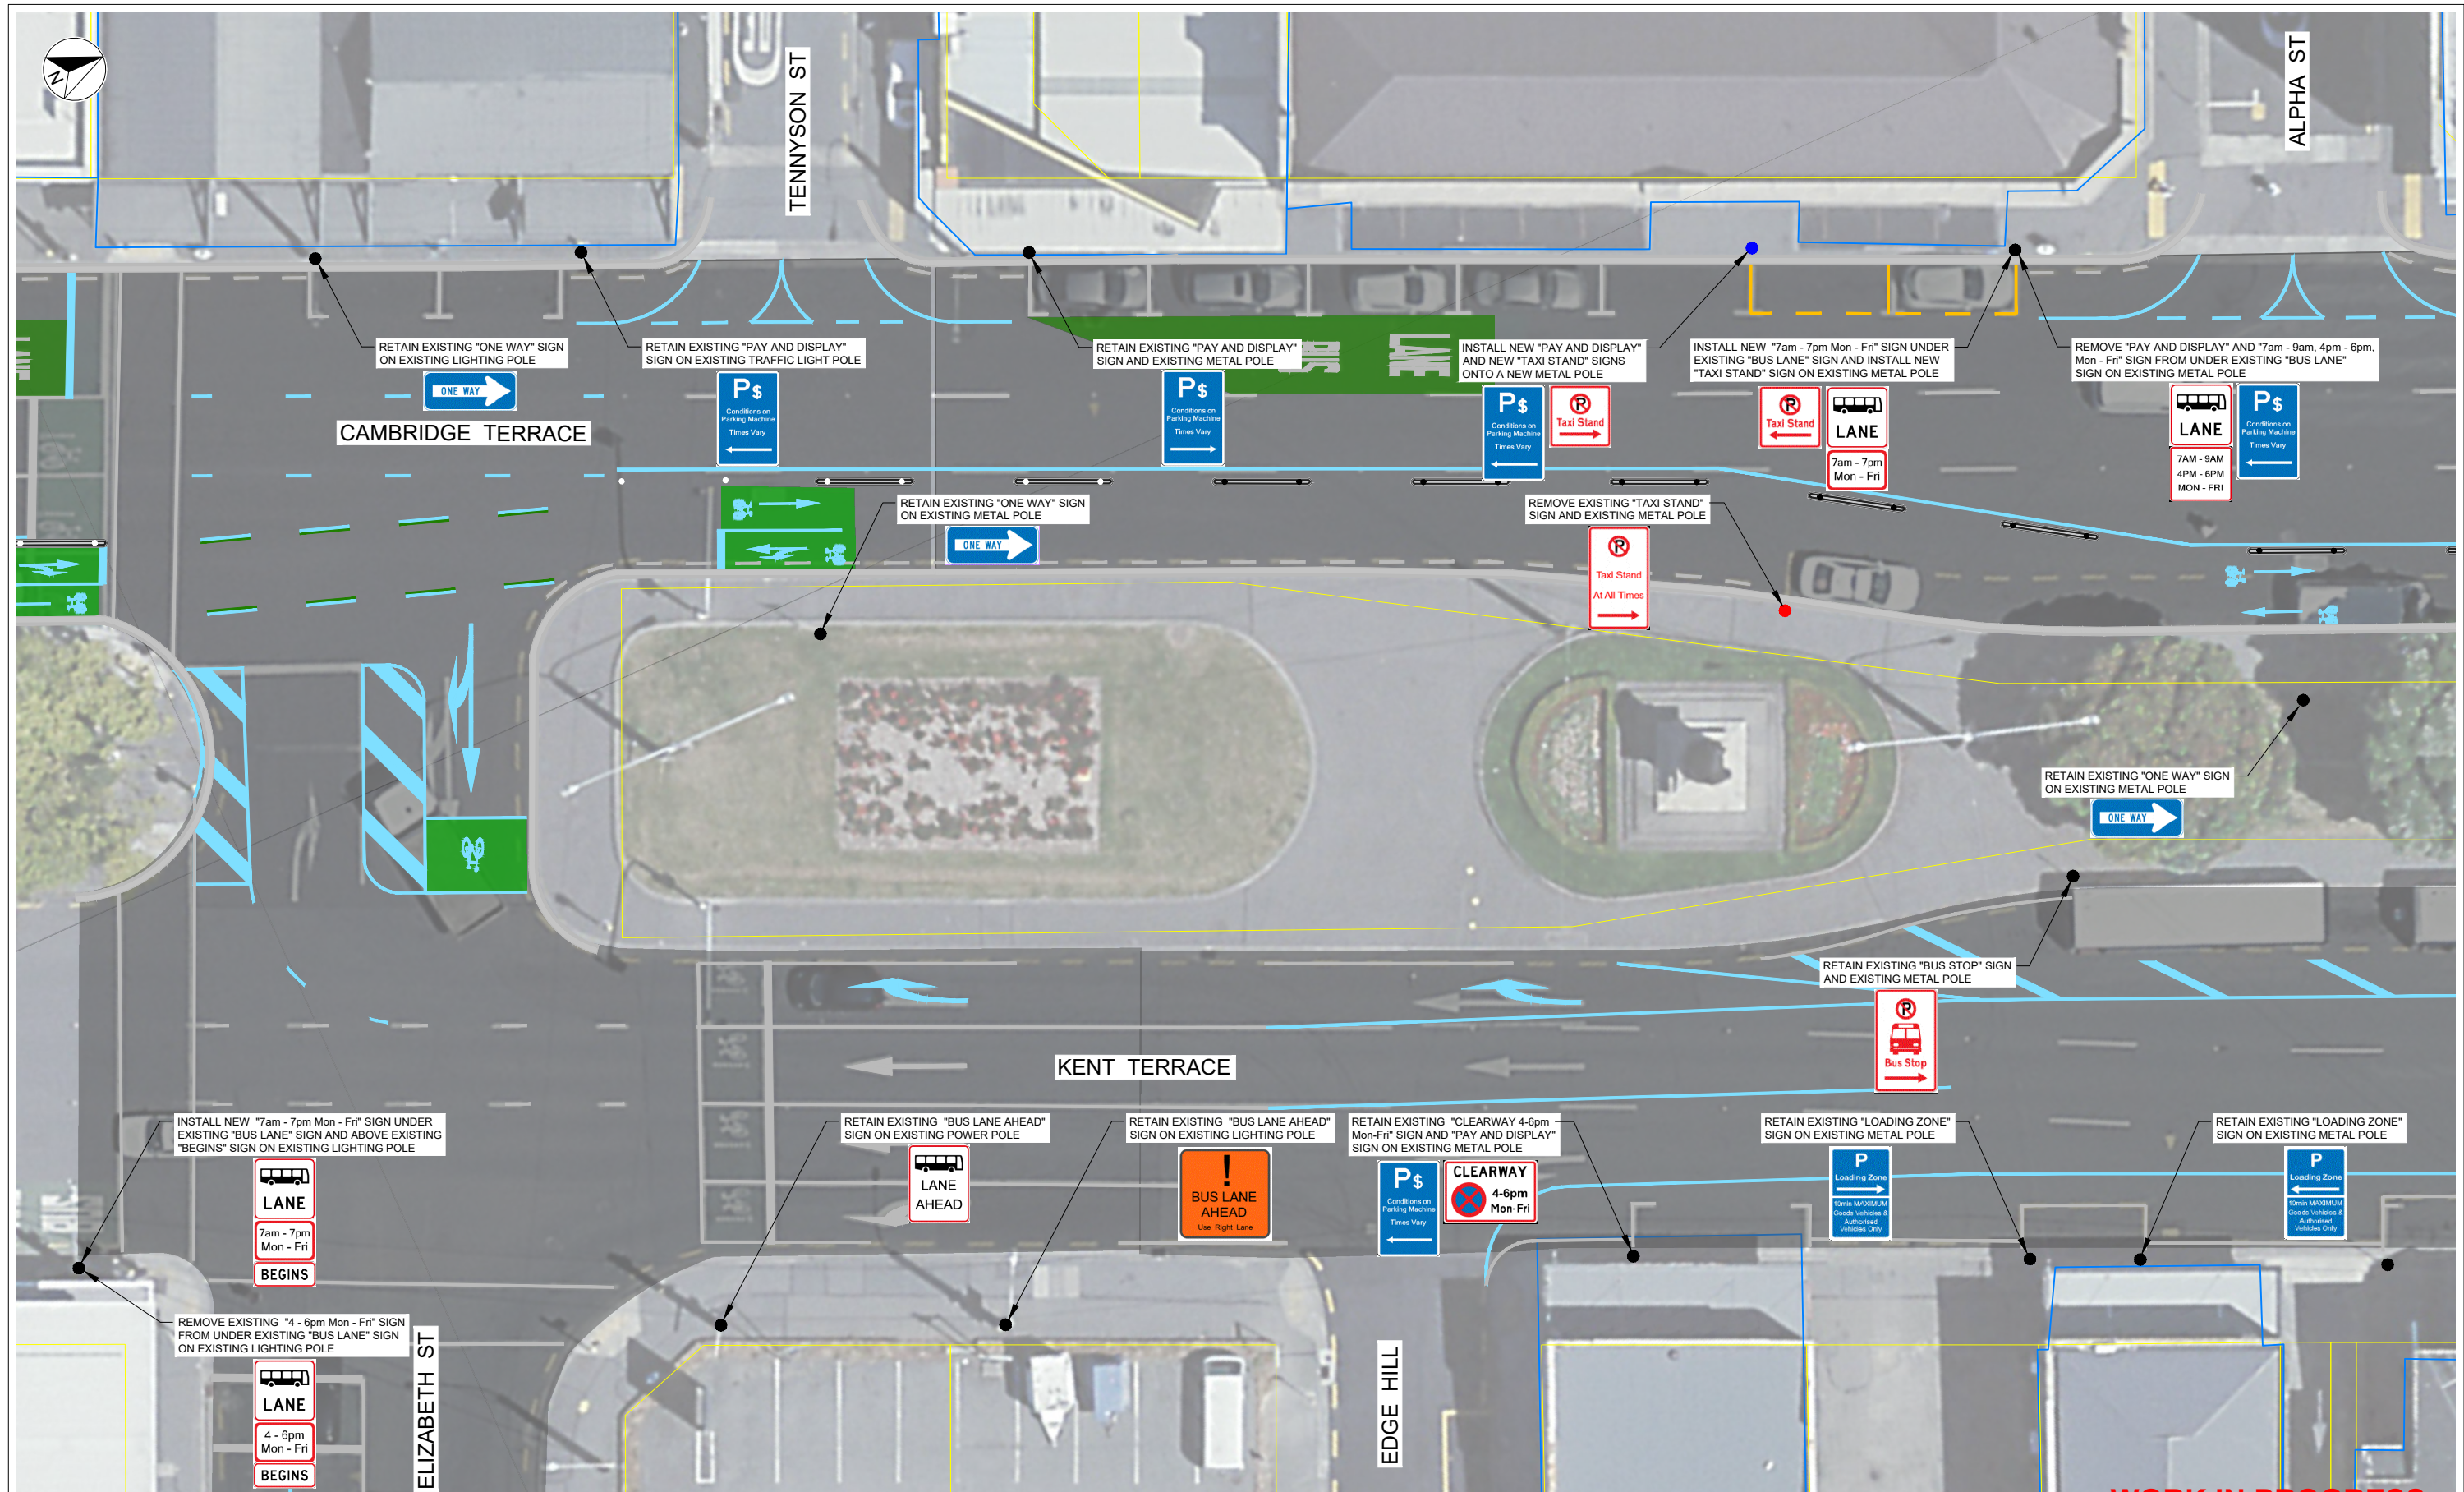

1:125 @ A1
1:250 @ A3

REVISION	AMENDMENT	APPROVED	DATE
A	FOR CLIENT FEEDBACK	C.G.	2022-04-08




Wellington Office
+64 4 471 7000

PO Box 12-003
Wellington 6144
New Zealand

CIVIL - URBAN DESIGN

SCALES			ORIGINAL SIZE
1:125 (A1), 1:250 (A3)			A1
DRAWN	DESIGNED	APPROVED	
W. EATON	W. EATON	C. GROOM	
DRAWING VERIFIED	DESIGN VERIFIED	APPROVED DATE	
C. GROOM	C. GROOM	2022-04-08	
100% CONCEPT DESIGN			

PROJECT WELLINGTON CITY COUNCIL NEWTOWN TO WATERFRONT CYCLEWAY		
TITLE CAMBRIDGE TERRACE - BASIN RESERVE TO ORIENTAL PARADE SIGNAGE LAYOUT PLAN - SHEET 6 OF 8		
WSP PROJECT NO. (SUB-PROJECT) 5-C4623.00(1)		
SHEET NO. C336	REVISION A	

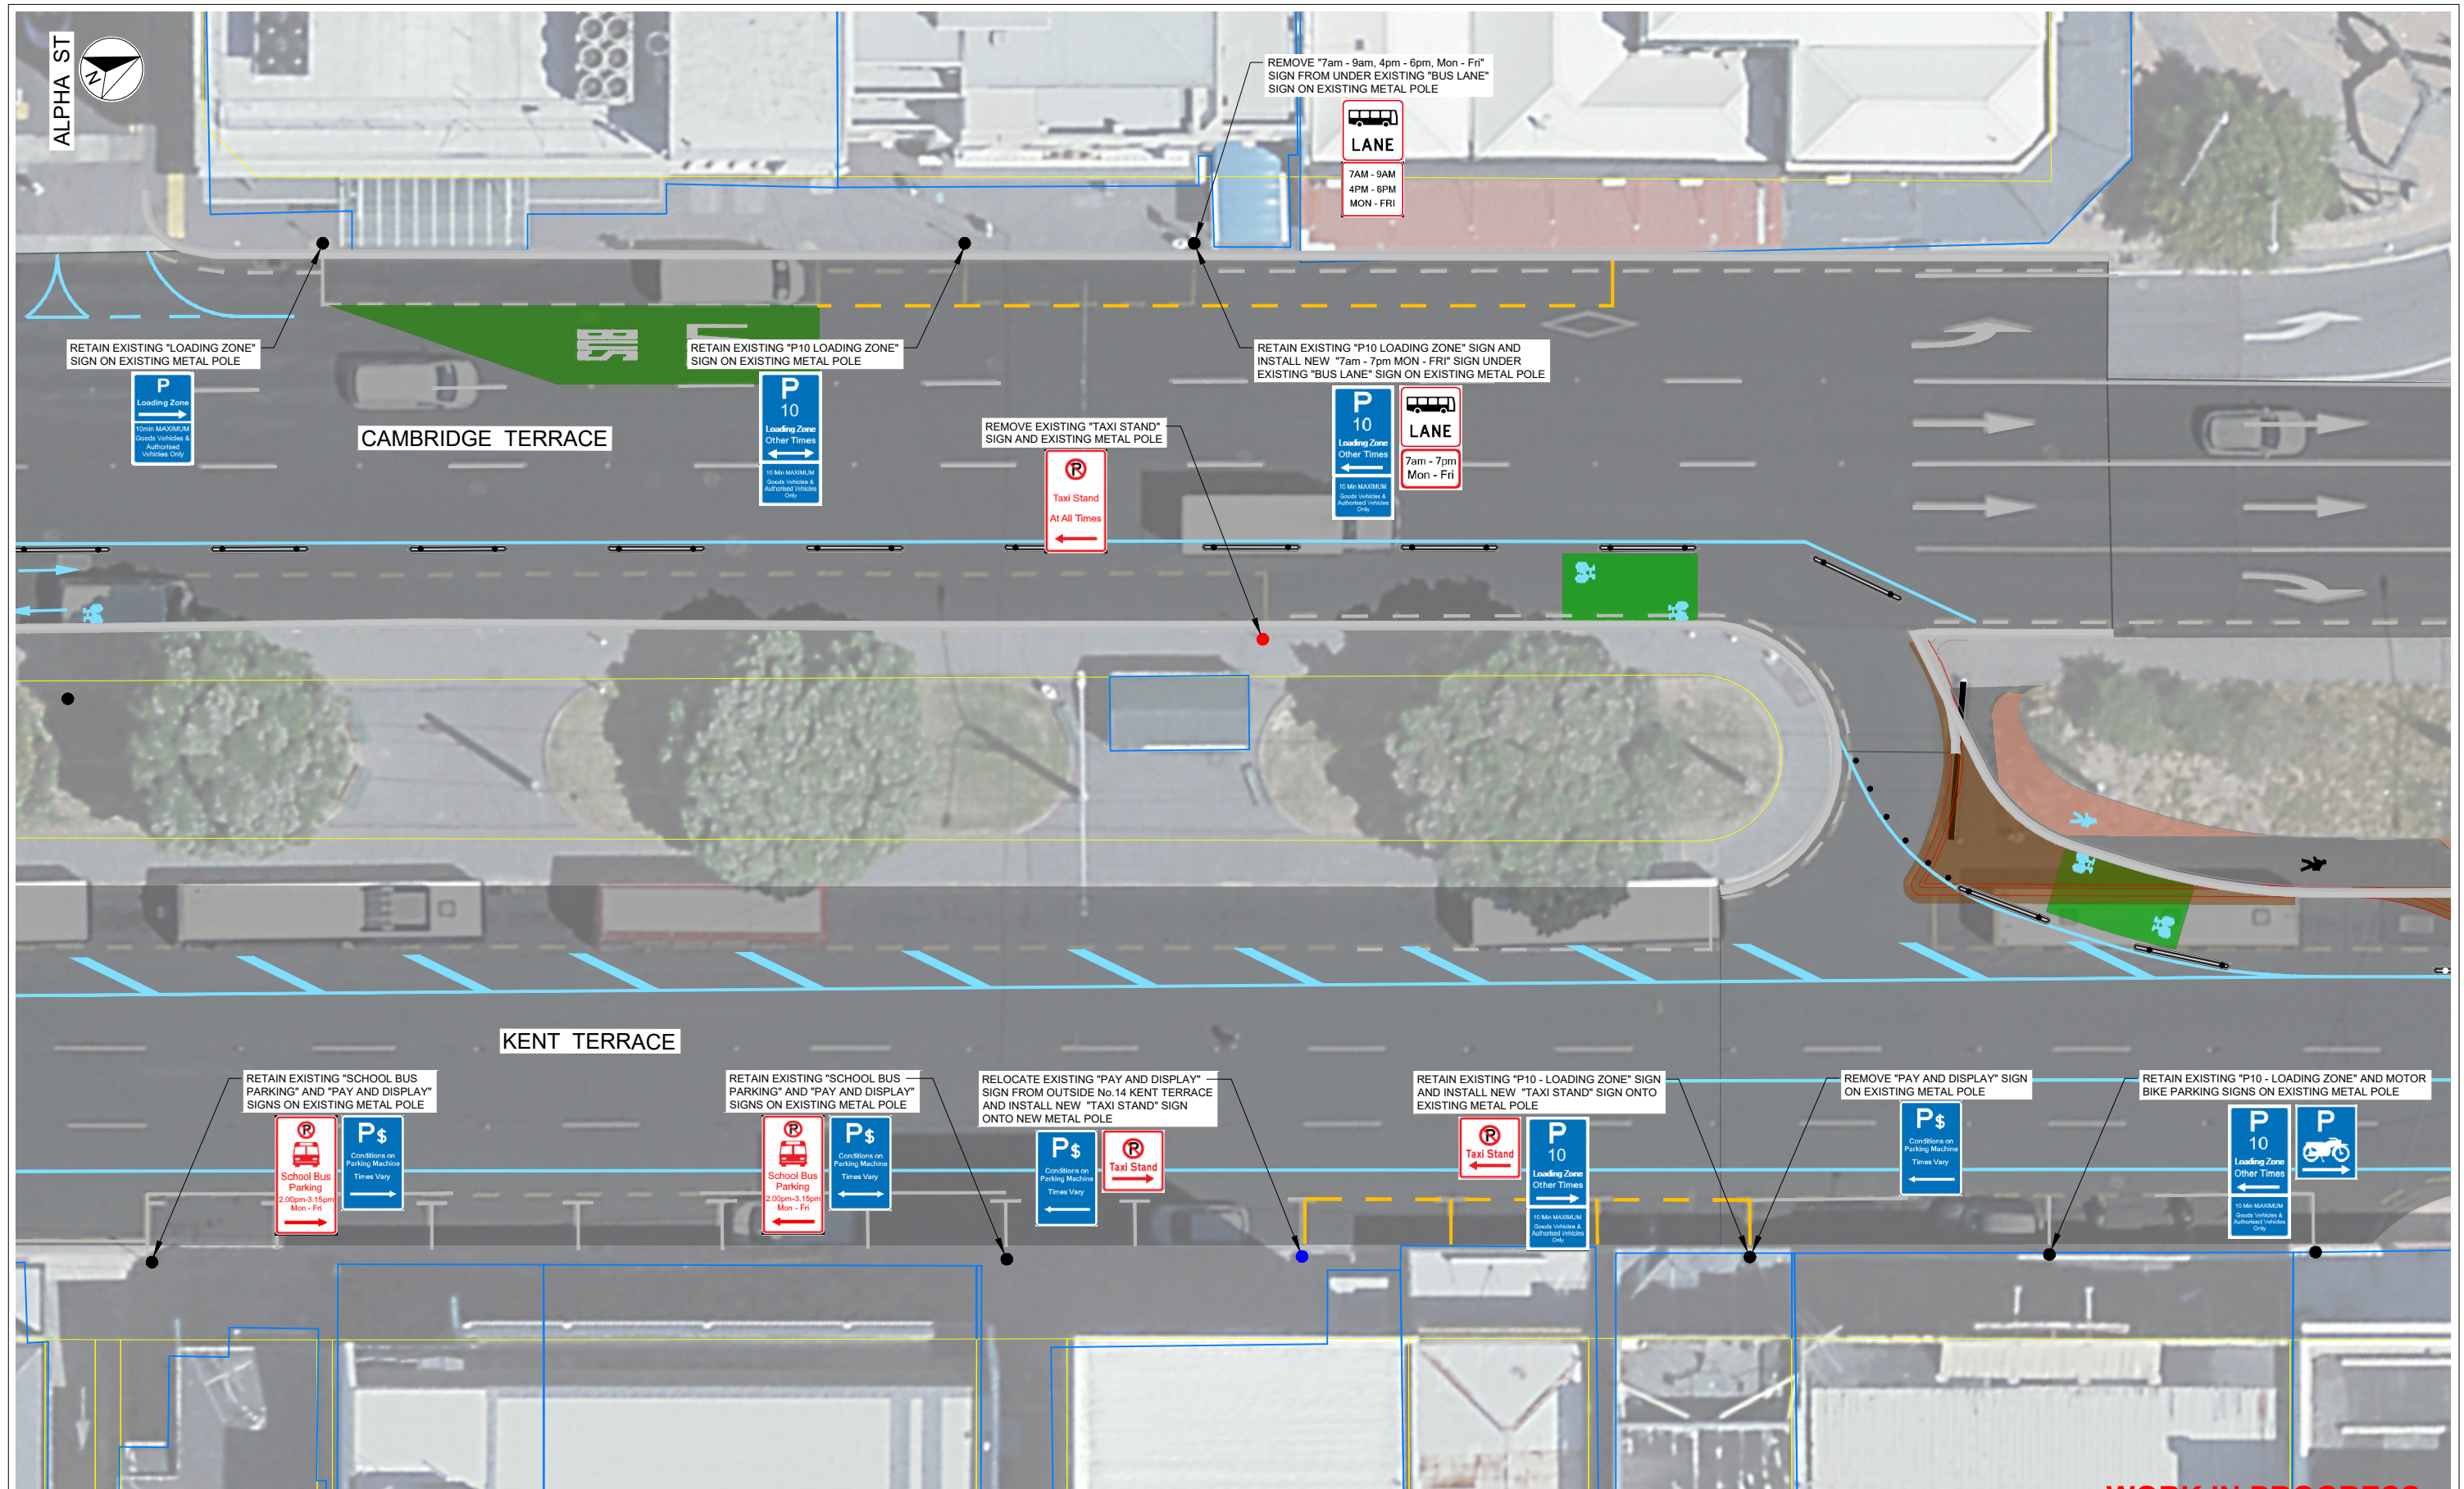

WORK IN PROGRESS
PRINTED 8/04/2022 8:55:50 pm

1:125 @ A1
1:250 @ A3

CAMBRIDGE TERRACE - PART 7

REVISION	AMENDMENT	APPROVED	DATE
A	FOR CLIENT FEEDBACK	C.G.	2022-04-08




CIVIL - URBAN DESIGN

SCALES	DESIGNED	APPROVED
1:125 (A1), 1:250 (A3)	W. EATON	C. GROOM
DRAWN	W. EATON	C. GROOM
W. EATON	W. EATON	C. GROOM
DRAWING VERIFIED	DESIGN VERIFIED	APPROVED DATE
C. GROOM	C. GROOM	2022-04-08

100% CONCEPT DESIGN

PROJECT	WELLINGTON CITY COUNCIL NEWTOWN TO WATERFRONT CYCLEWAY
TITLE	CAMBRIDGE TERRACE - BASIN RESERVE TO ORIENTAL PARADE SIGNAGE LAYOUT PLAN - SHEET 7 OF 8
WSP PROJECT NO. (SUB-PROJECT)	5-C4623.00(1)
SHEET NO.	C337
REVISION	A

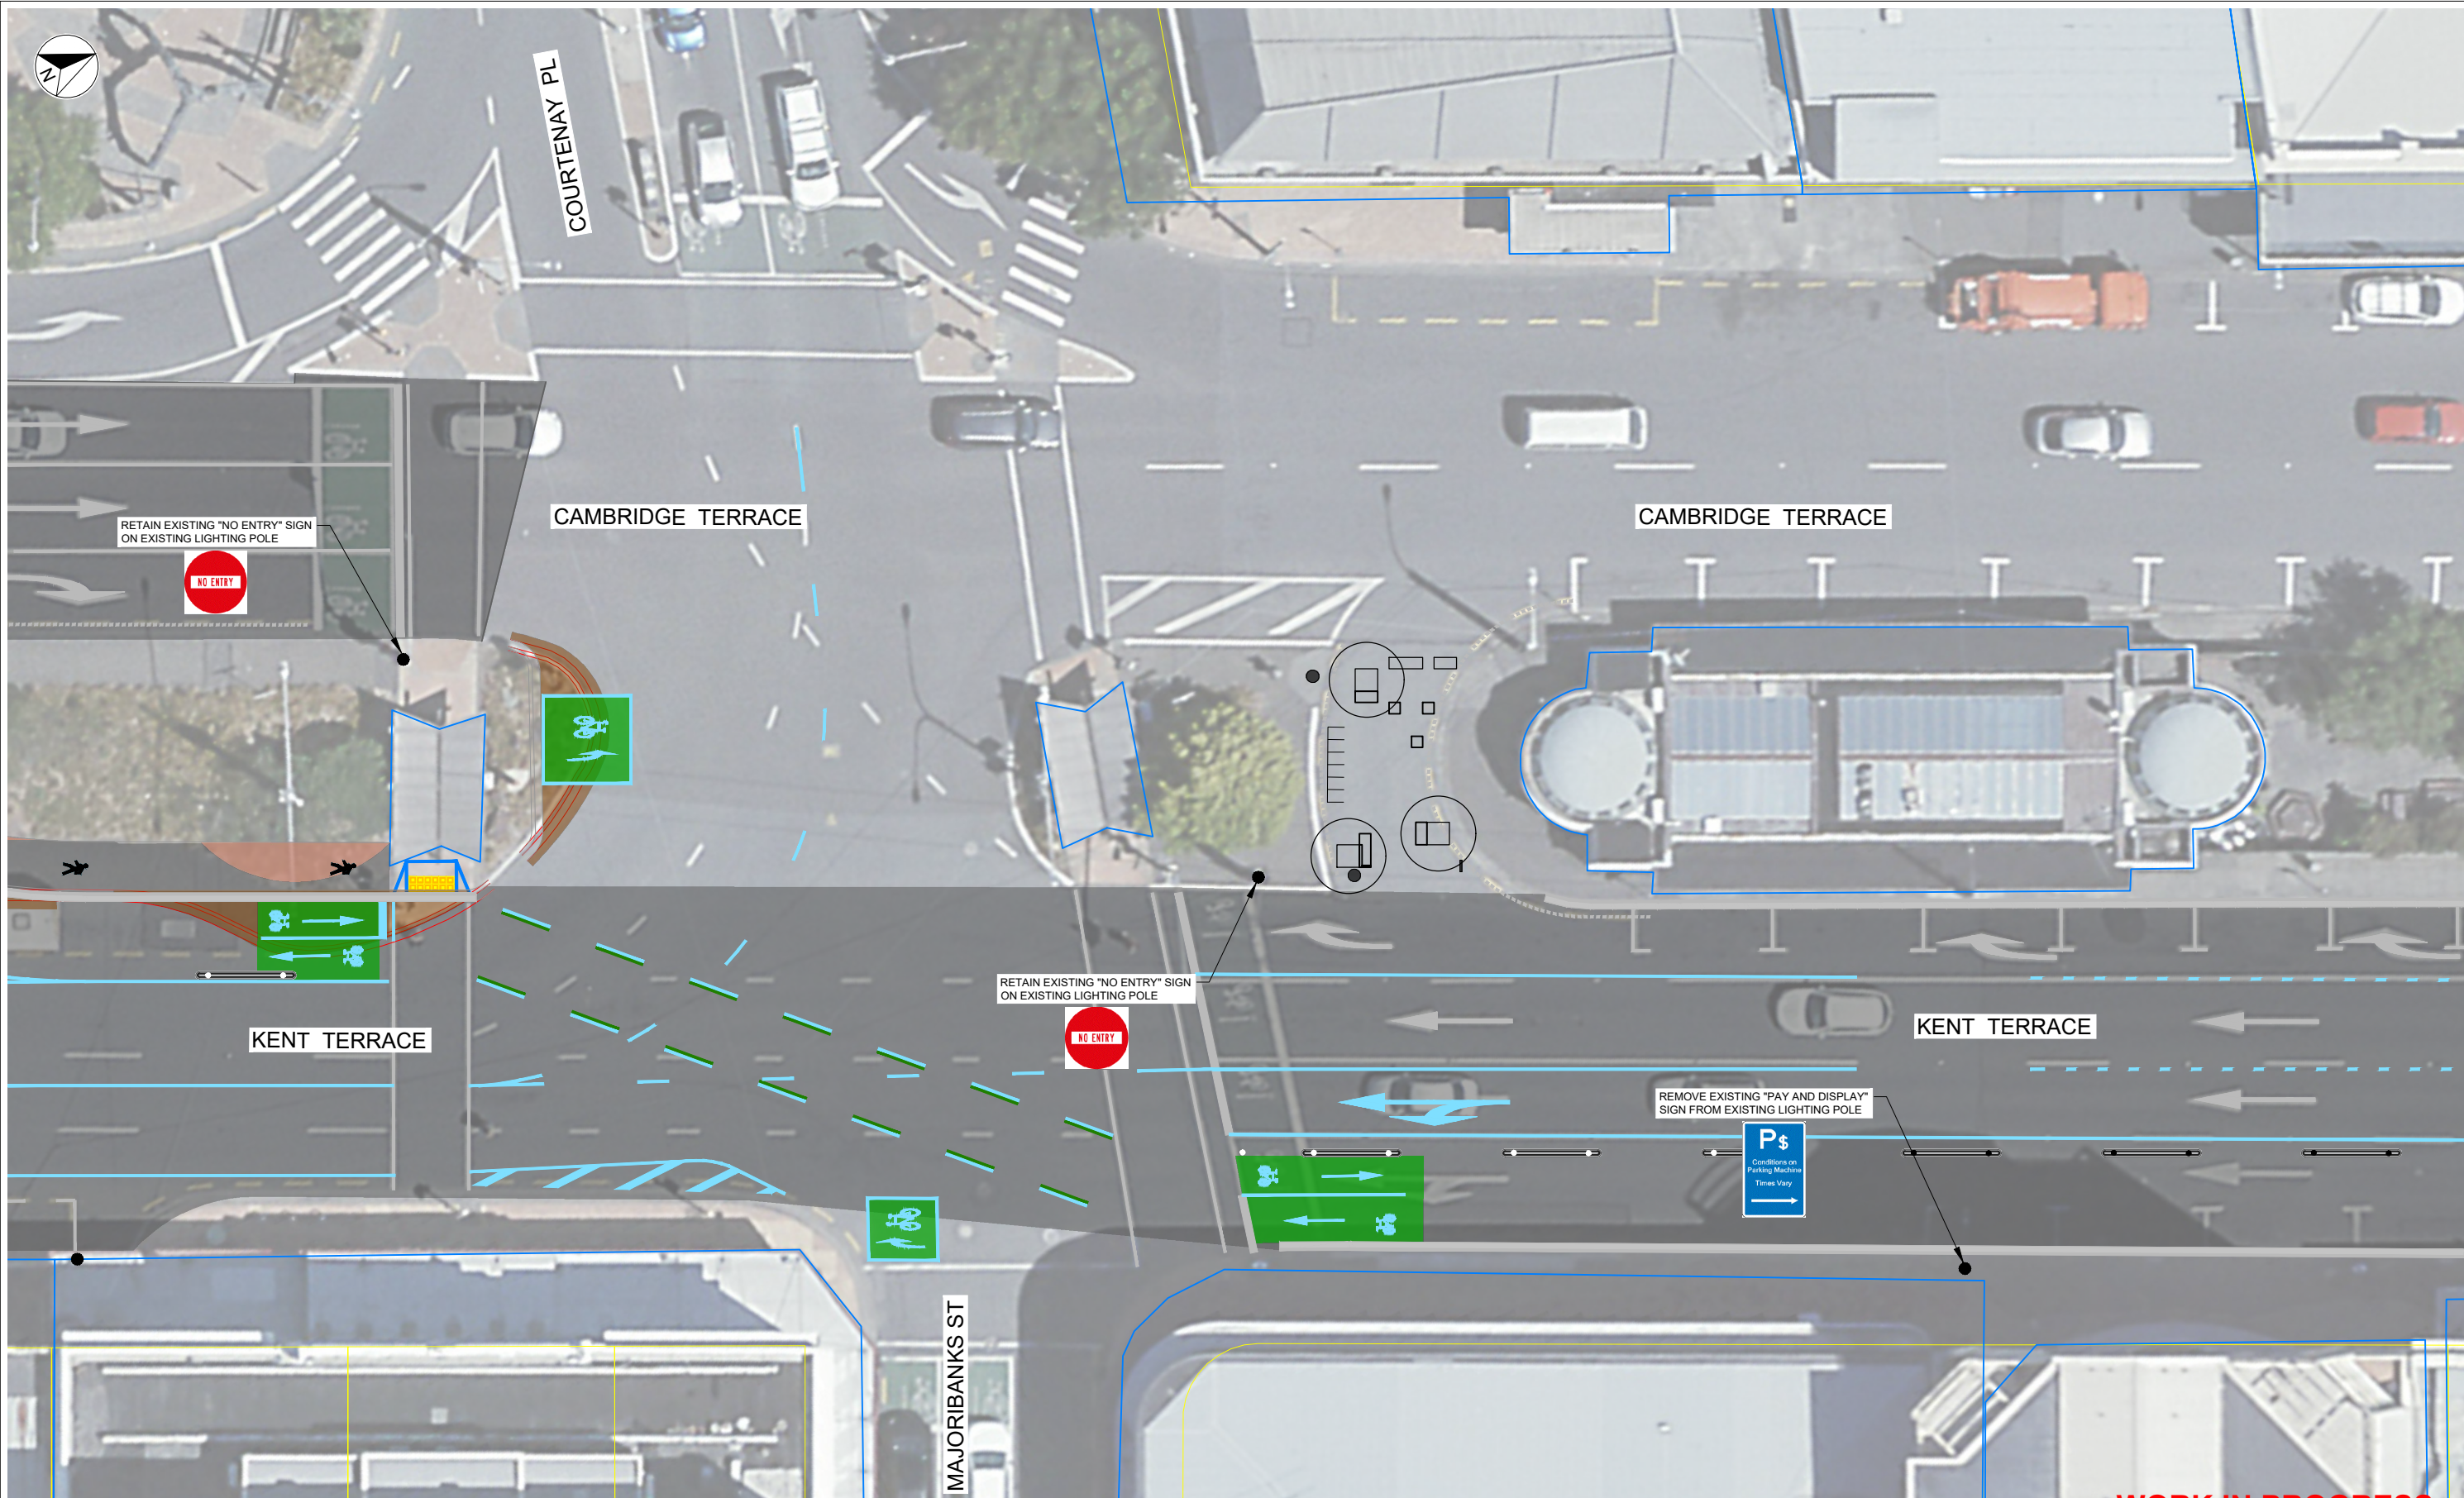

CAMBRIDGE TERRACE - PART 8

WORK IN PROGRESS
PRINTED 8/04/2022 9:03:32 pm

1:125 @ A1
1:250 @ A3

REVISION	AMENDMENT	APPROVED	DATE
A	FOR CLIENT FEEDBACK	C.G.	2022-04-08



CIVIL - URBAN DESIGN

SCALES			ORIGINAL SIZE
1:125 (A1), 1:250 (A3)			A1
DRAWN	DESIGNED	APPROVED	
W.EATON	W. EATON	C. GROOM	
DRAWING VERIFIED	DESIGN VERIFIED	APPROVED DATE	
C. GROOM	C. GROOM	2022-04-08	

100% CONCEPT DESIGN

PROJECT WELLINGTON CITY COUNCIL NEWTOWN TO WATERFRONT CYCLEWAY		
TITLE CAMBRIDGE TERRACE - BASIN RESERVE TO ORIENTAL PARADE SIGNAGE LAYOUT PLAN - SHEET 8 OF 8		
WSP PROJECT NO. (SUB-PROJECT) 5-C4623.00(1)	SHEET NO. C338	REVISION A