


RIDDIFORD STREET - PART 1

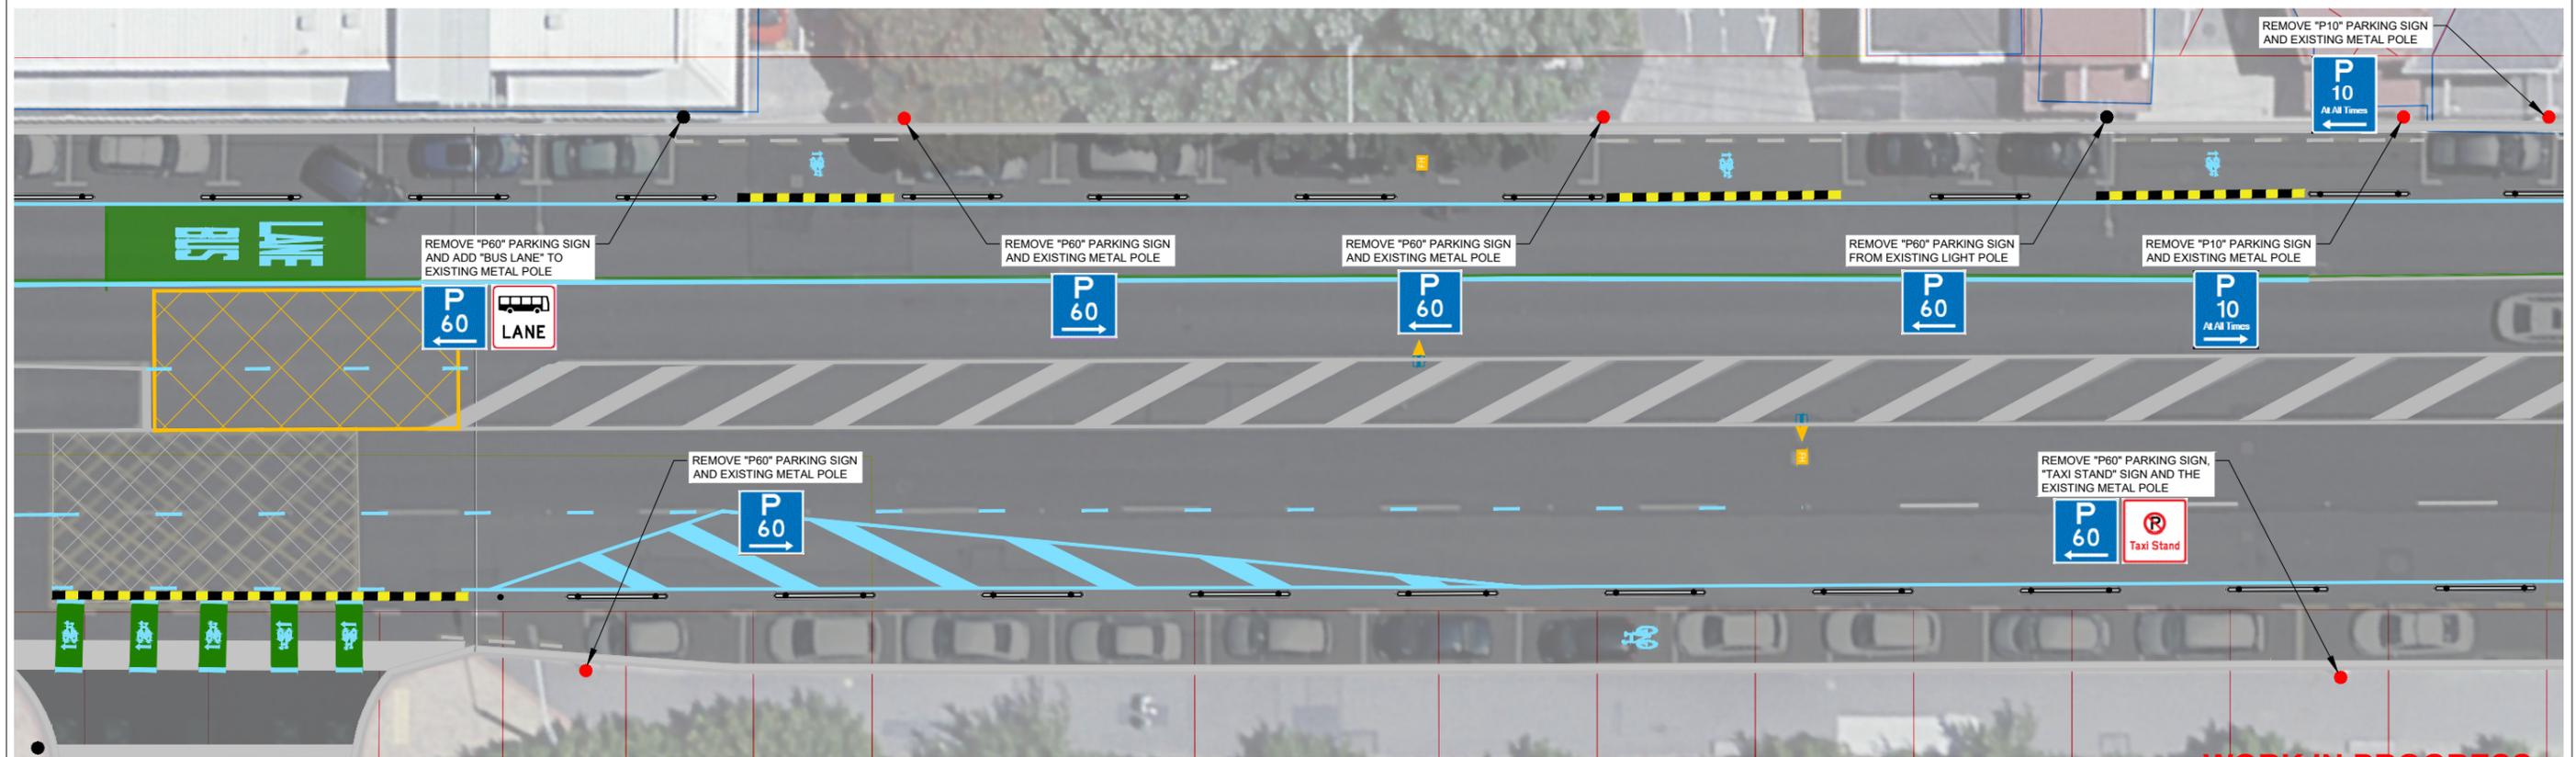

RIDDIFORD STREET - PART 2

WORK IN PROGRESS

PRINTED 8/04/2022 3:57:10 pm

1:125@ A1
1:250@ A3

REVISION	AMENDMENT	APPROVED	DATE
A	FOR CLIENT FEEDBACK	CG	2022-04-08




CIVIL - URBAN DESIGN


SCALES		ORIGINAL SIZE
1:125 (A1), 1:250 (A3)		A1
DRAWN	DESIGNED	APPROVED
W. EATON	W. EATON	C. GROOM
DRAWING VERIFIED	DESIGN VERIFIED	APPROVED DATE
C. GROOM	C. GROOM	2022-04-08

100% CONCEPT DESIGN

PROJECT		SHEET NO.	REVISION
WELLINGTON CITY COUNCIL NEWTOWN TO WATERFRONT CYCLEWAY		C231	A
TITLE		RIDDIFORD STREET - HALL STREET TO ADELAIDE ROAD SIGNAGE LAYOUT PLAN - SHEET 1 OF 3	
WSP PROJECT NO. (SUB-PROJECT)		5-C4623.00(1)	

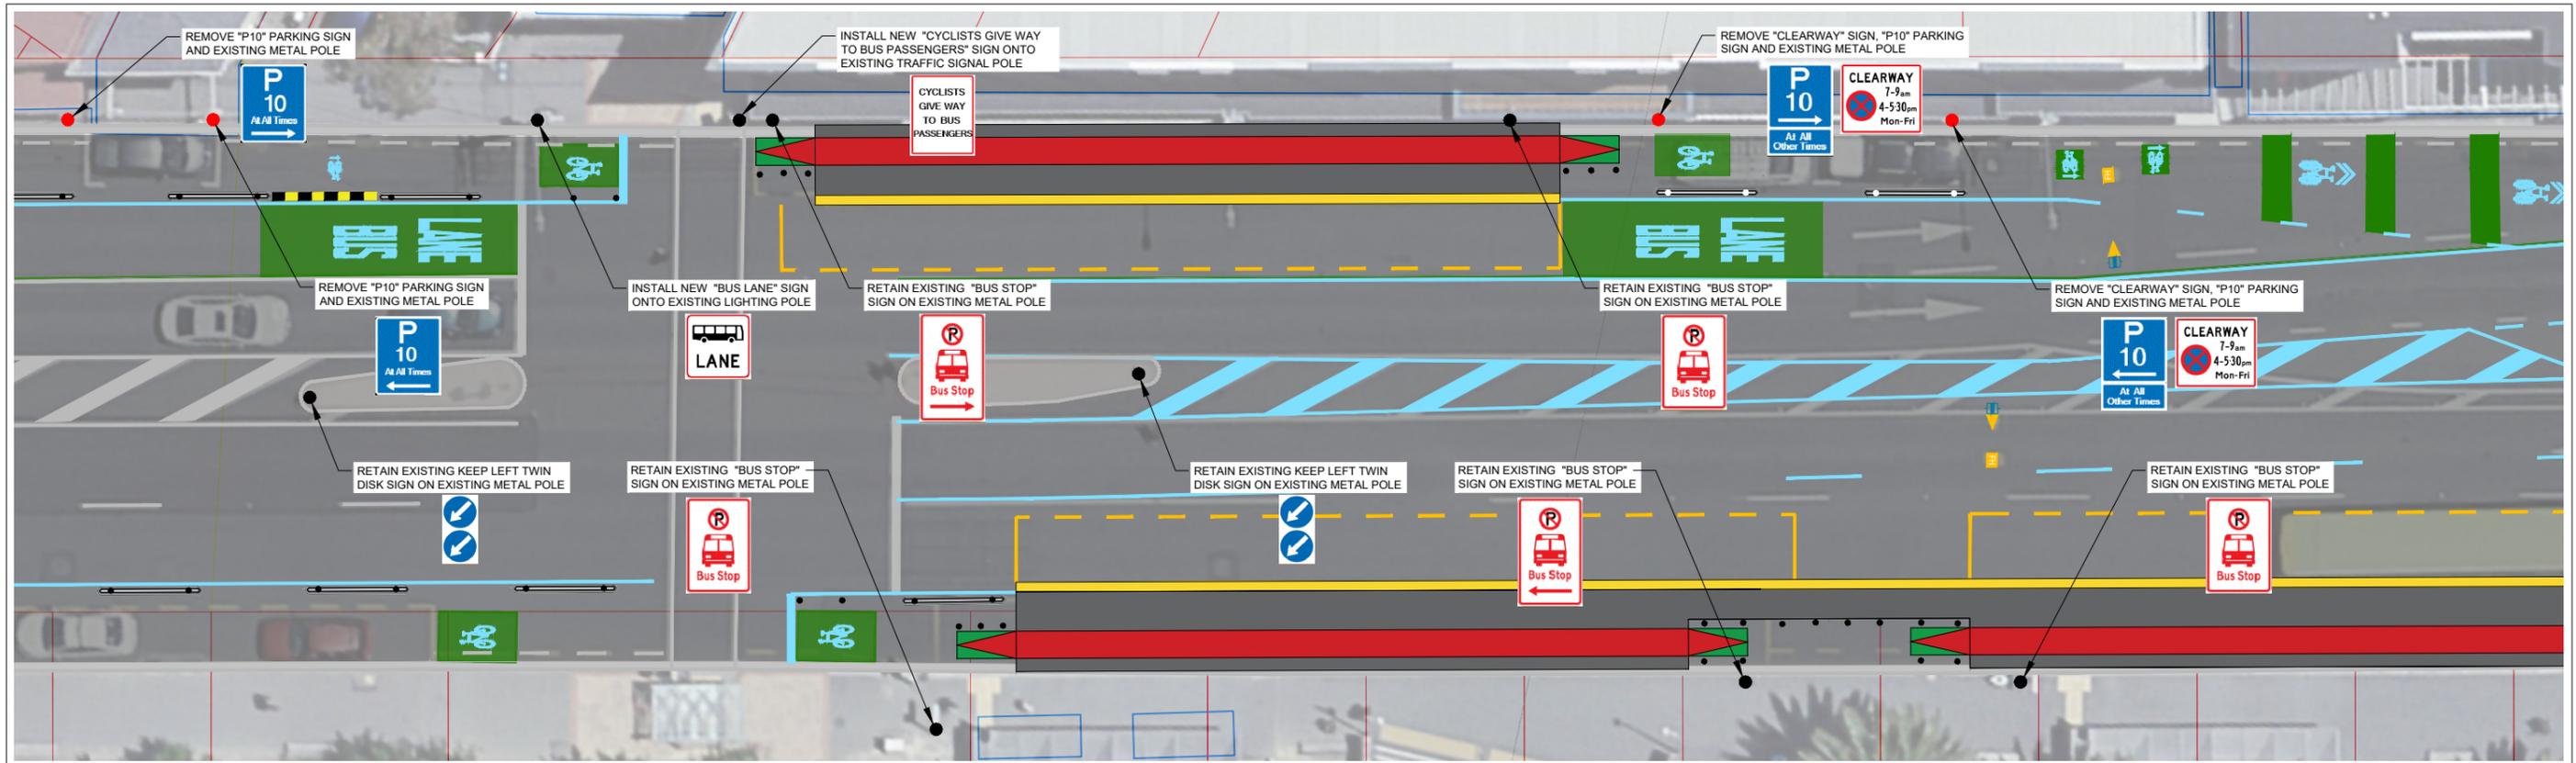

RIDDIFORD STREET - PART 3

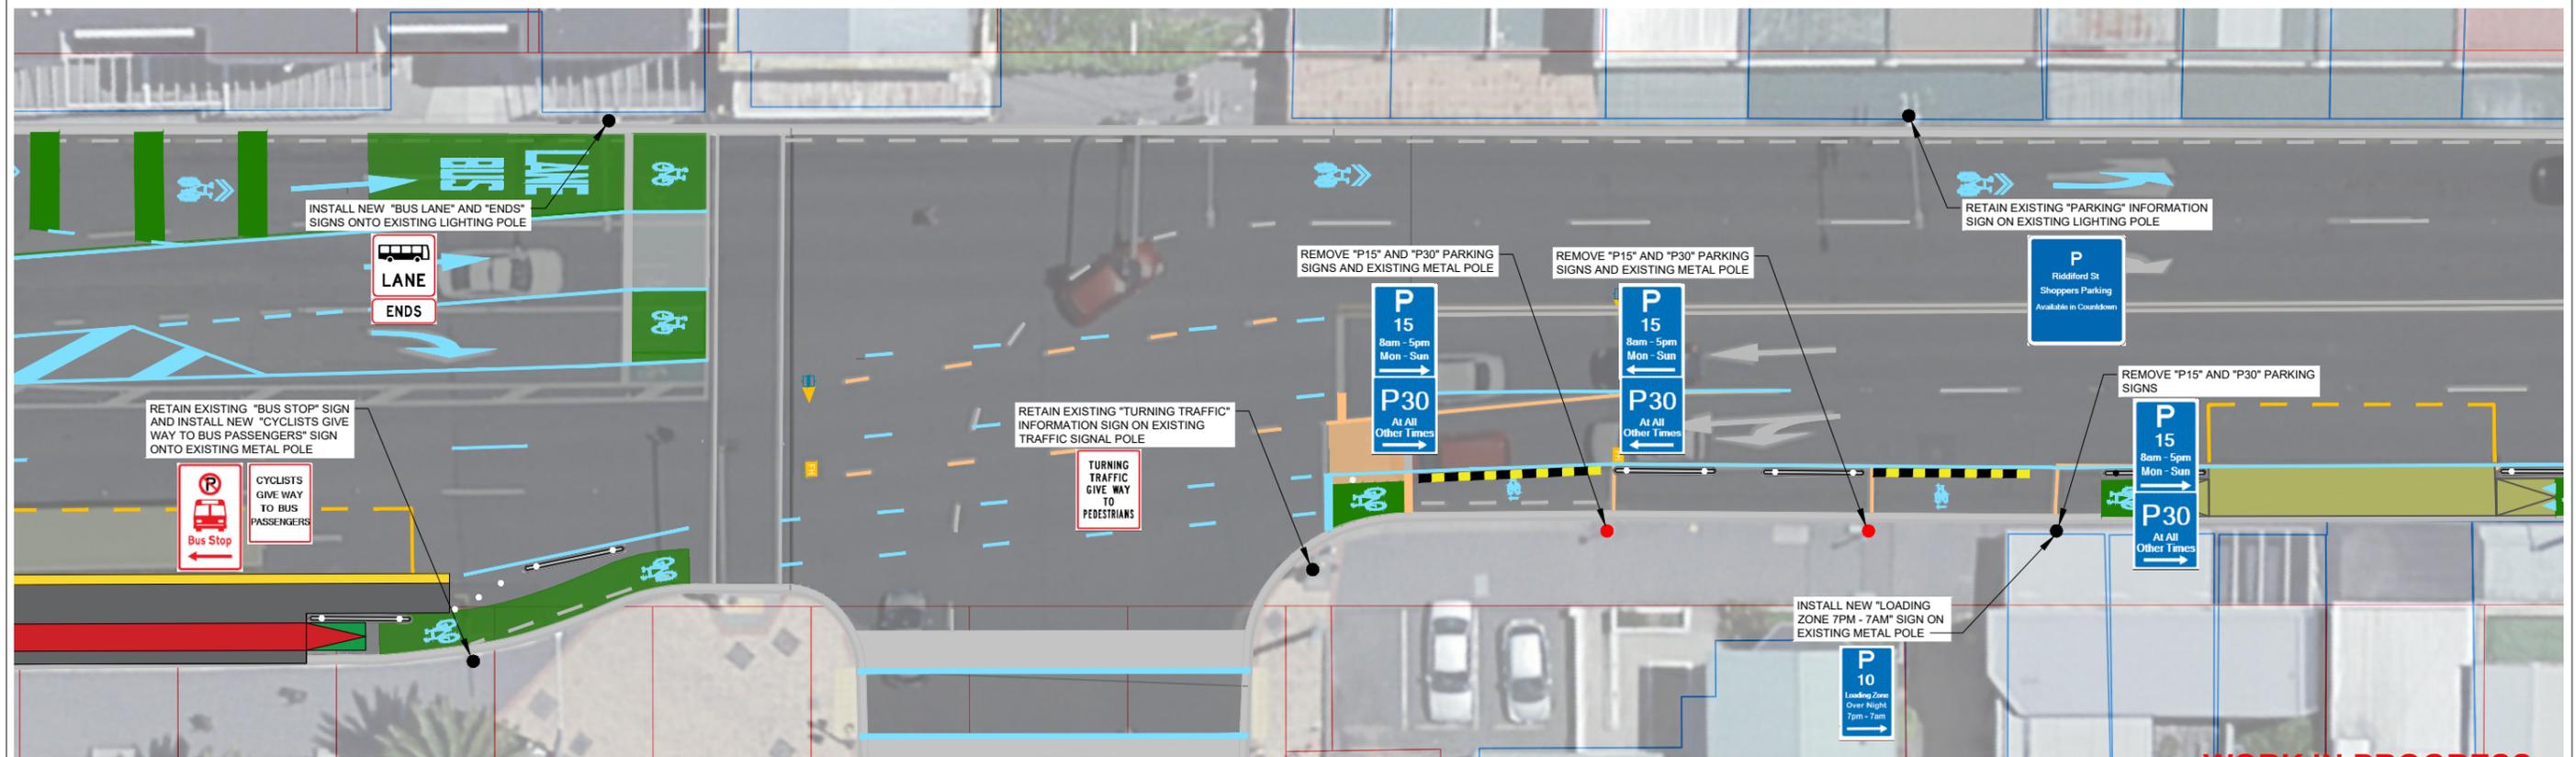

RIDDIFORD STREET - PART 4

WORK IN PROGRESS

PRINTED 8/04/2022 4:30:42 pm

1:125 @ A1
1:250 @ A3

REVISION	AMENDMENT	APPROVED	DATE
A	FOR CLIENT FEEDBACK	CG	2022-04-08




CIVIL - URBAN DESIGN

SCALES		ORIGINAL SIZE
1:125 (A1)	1:250 (A3)	A1
DRAWN	DESIGNED	APPROVED
W. EATON	W. EATON	C. GROOM
DRAWING VERIFIED	DESIGN VERIFIED	APPROVED DATE
C. GROOM	C. GROOM	2022-04-08

100% CONCEPT DESIGN

PROJECT		SHEET NO.	REVISION
WELLINGTON CITY COUNCIL NEWTOWN TO WATERFRONT CYCLEWAY		C232	A
TITLE		RIDDIFORD STREET - HALL STREET TO ADELAIDE ROAD SIGNAGE LAYOUT PLAN - SHEET 2 OF 3	
WSP PROJECT NO. (SUB-PROJECT)		5-C4623.00(1)	

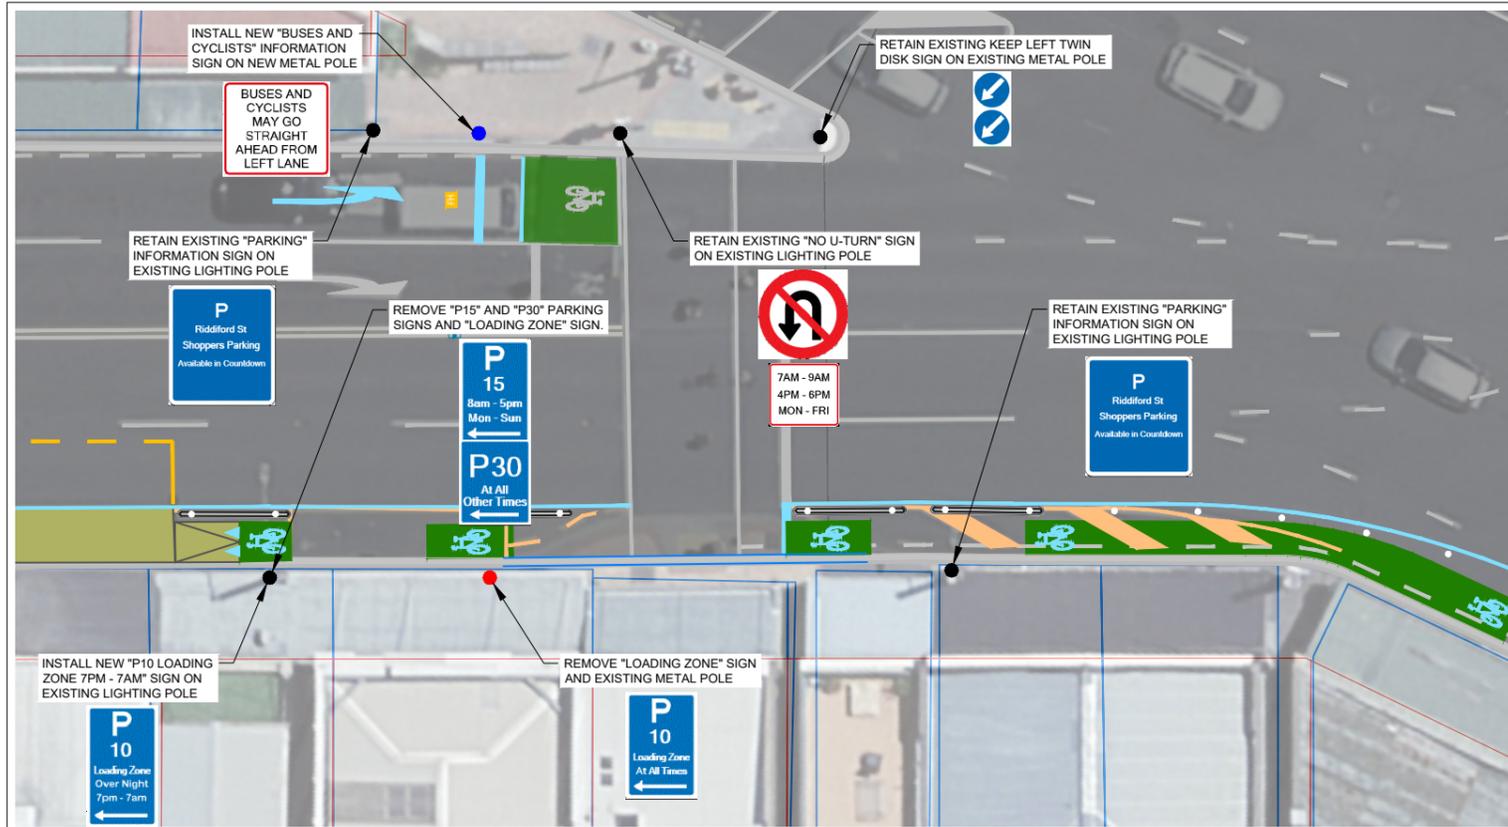

RIDDIFORD STREET - PART 5

300 mm
200
100
50
0 10 mm

WORK IN PROGRESS

PRINTED 8/04/2022 4:31:18 pm

1:125@ A1
1:250@ A3

REVISION	AMENDMENT	APPROVED	DATE
A	FOR CLIENT FEEDBACK	CG	2022-04-08





CIVIL - URBAN DESIGN

SCALES		ORIGINAL SIZE
1:125 (A1), 1:250 (A3)		A1
DRAWN	DESIGNED	APPROVED
W. EATON	W. EATON	C. GROOM
DRAWING VERIFIED	DESIGN VERIFIED	APPROVED DATE
C. GROOM	C. GROOM	2022-04-08


100% CONCEPT DESIGN

PROJECT		
WELLINGTON CITY COUNCIL NEWTOWN TO WATERFRONT CYCLEWAY		
TITLE		
RIDDIFORD STREET - HALL STREET TO ADELAIDE ROAD SIGNAGE LAYOUT PLAN - SHEET 3 OF 3		
WSP PROJECT NO. (SUB-PROJECT)	SHEET NO.	REVISION
5-C4623.00(1)	C233	A

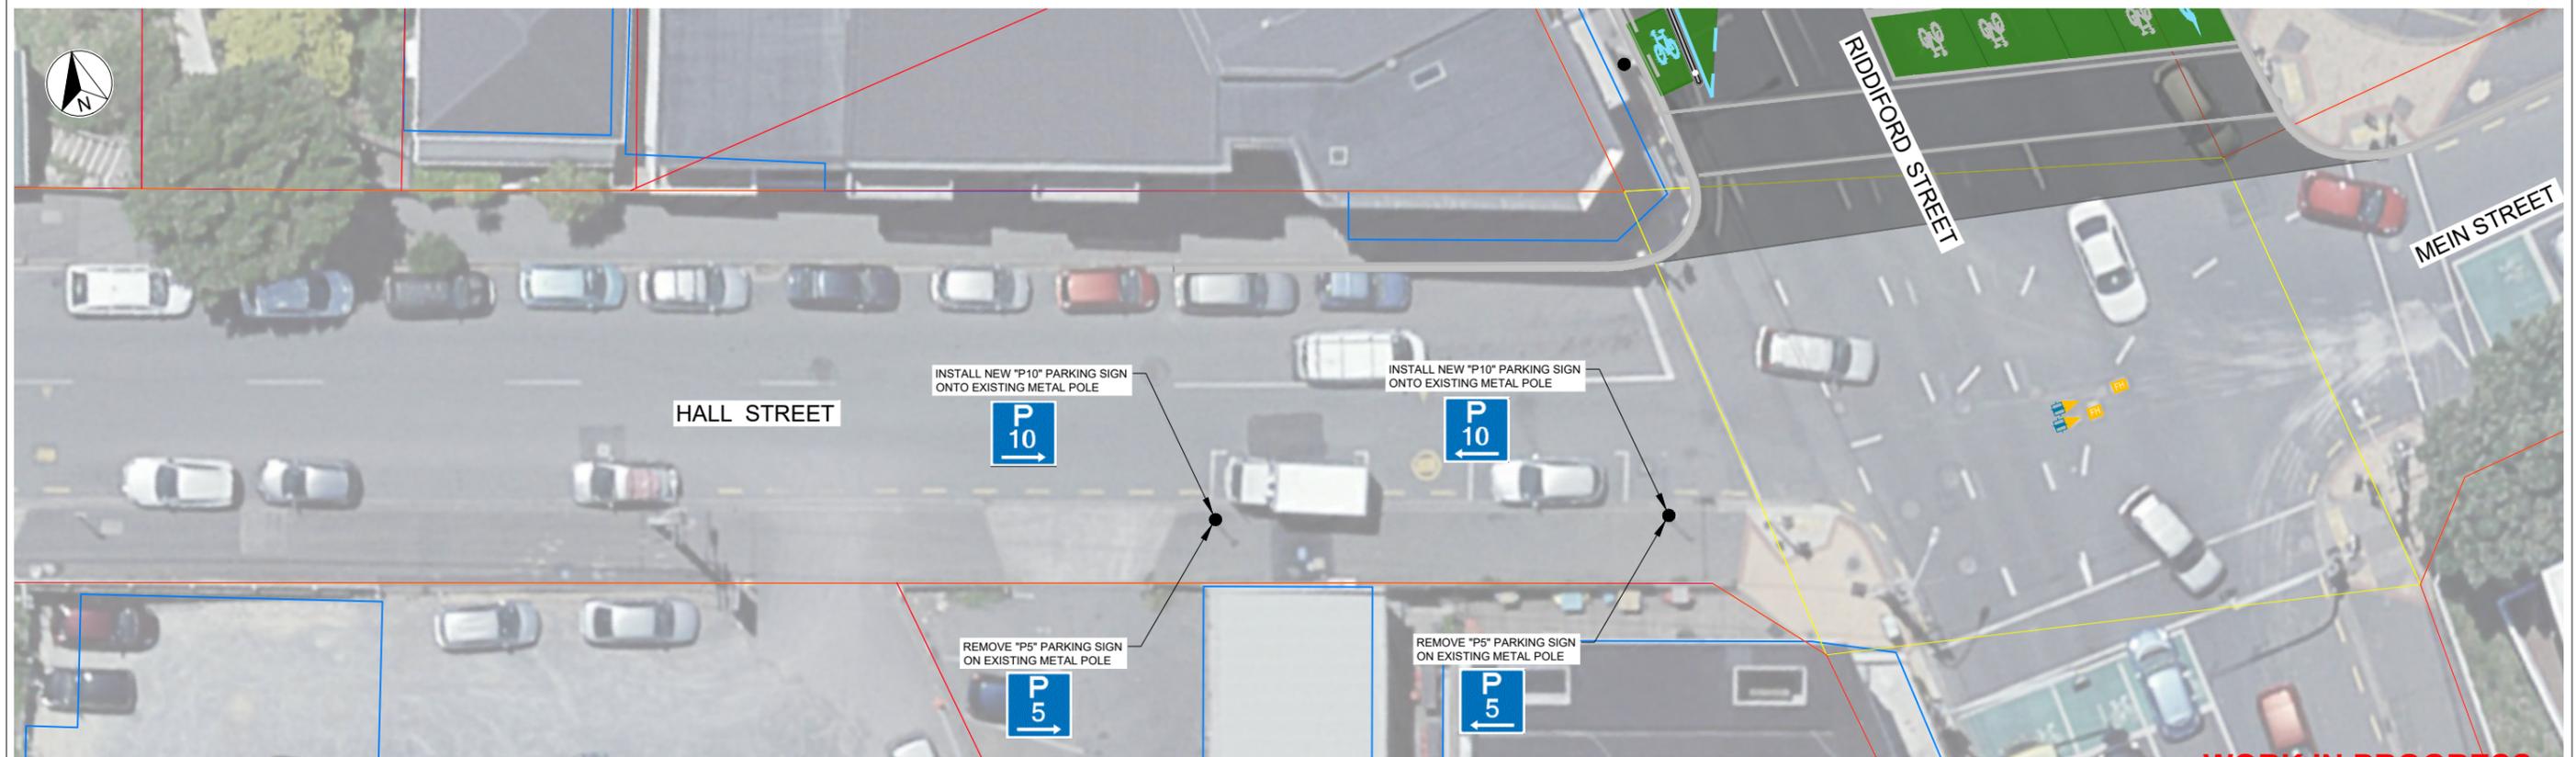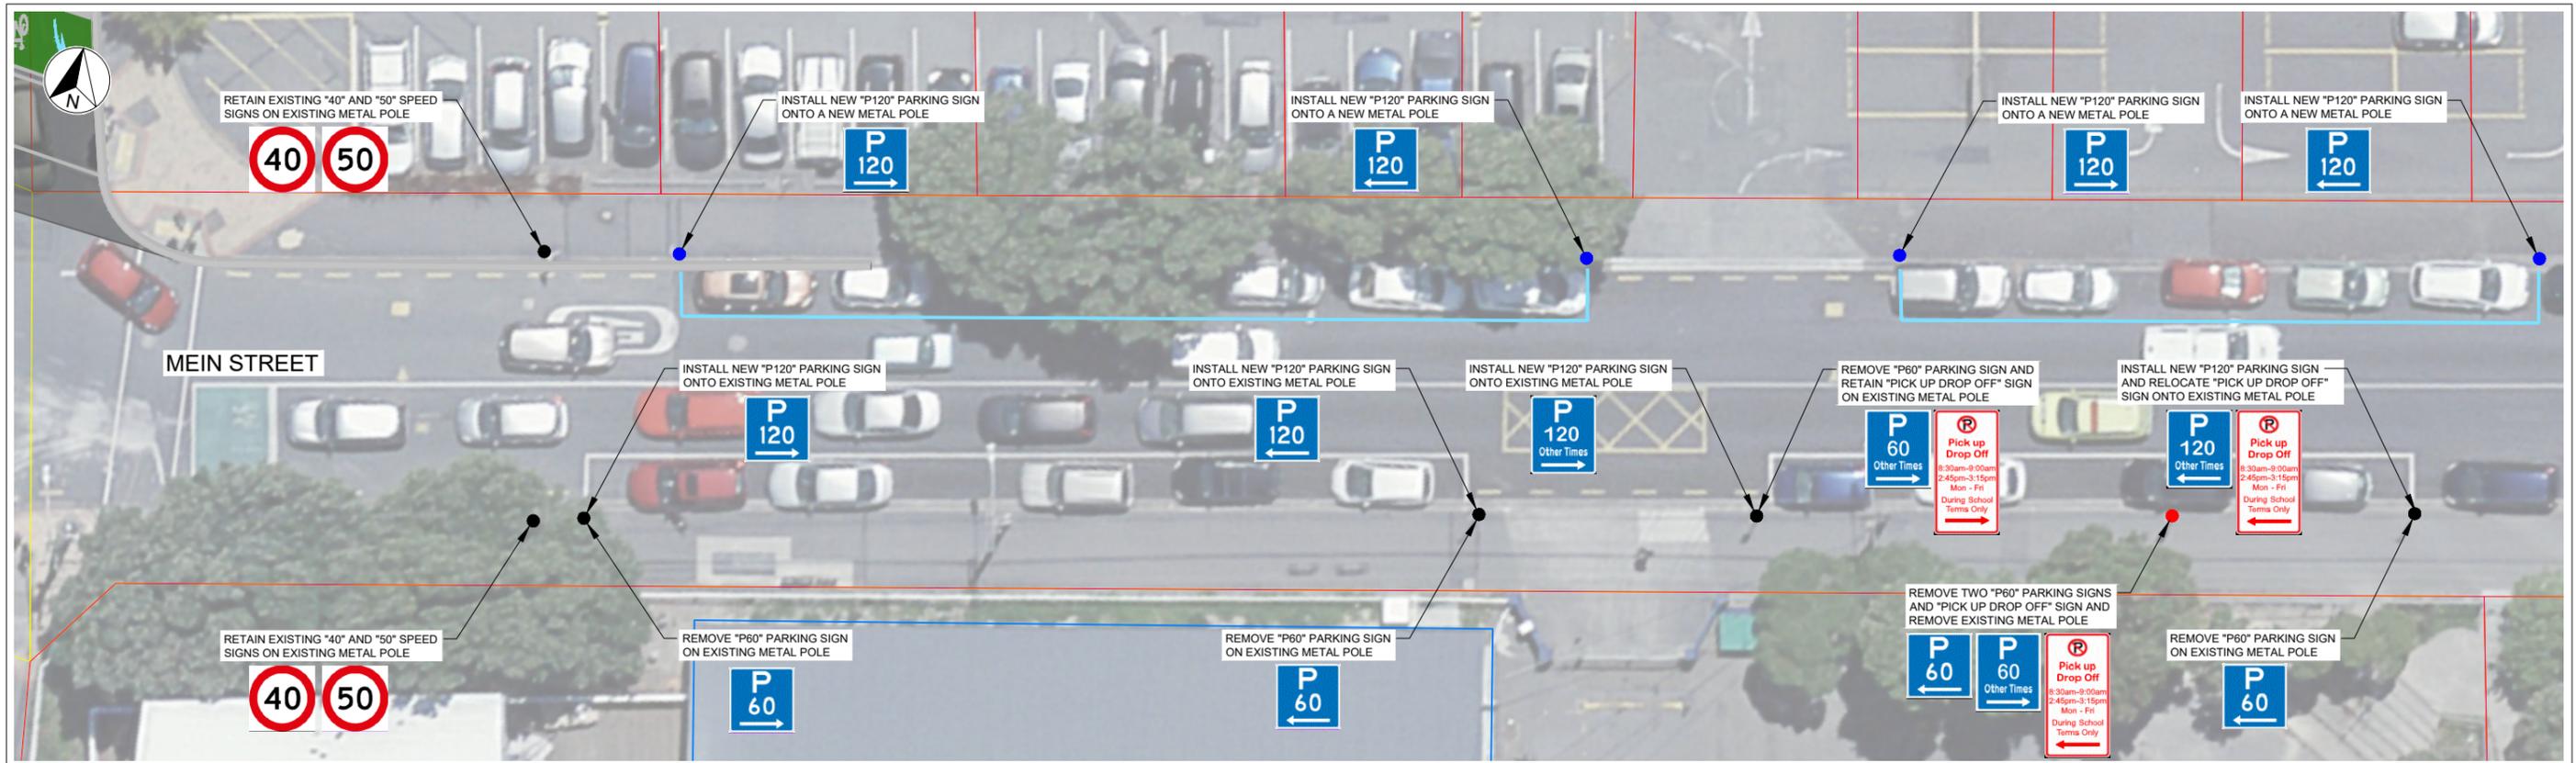

WORK IN PROGRESS

PRINTED 8/04/2022 5:10:38 pm

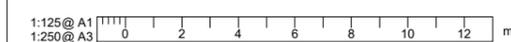

REVISION	AMENDMENT	APPROVED	DATE
A	FOR CLIENT FEEDBACK	CG	2022-04-08



CIVIL - URBAN DESIGN

SCALES		ORIGINAL SIZE
1:125 (A1)	1:250 (A3)	A1
DRAWN	DESIGNED	APPROVED
W. EATON	W. EATON	C. GROOM
DRAWING VERIFIED	DESIGN VERIFIED	APPROVED DATE
C. GROOM	C. GROOM	2022-04-08

100% CONCEPT DESIGN

PROJECT		WELLINGTON CITY COUNCIL NEWTOWN TO WATERFRONT CYCLEWAY
TITLE		MEIN STREET AND HALL STREET SIGNAGE LAYOUT PLANS
WSP PROJECT NO. (SUB-PROJECT)		5-C4623.00(1)
SHEET NO.	REVISION	
C241	A	