

# TRANSITIONAL CYCLEWAYS



## NGAIO TRANSITIONAL TRAFFIC RESOLUTION DESIGN 07/10/2022

**Absolutely Positively  
Wellington City Council**  
Me Heke Ki Pōneke

**abley**  
**Tonkin+Taylor Isthmus.**

**TRANSITIONAL CYCLEWAY**  
**NGAIO TRANSITIONAL**  
**TRAFFIC RESOLUTION ISSUE**

DRAWING

GENERAL

- SCH-TC-NGAIO-DRG-TR-902000
- SCH-TC-NGAIO-DRG-TR-902010
- SCH-TC-NGAIO-DRG-TR-902011
- KAIWHARAWHARA ROAD
- SCH-TC-NGAIO-DRG-TR-902100
- SCH-TC-NGAIO-DRG-TR-902110
- SCH-TC-NGAIO-DRG-TR-902111
- SCH-TC-NGAIO-DRG-TR-902112
- SCH-TC-NGAIO-DRG-TR-902113
- SCH-TC-NGAIO-DRG-TR-902114
- SCH-TC-NGAIO-DRG-TR-902120
- SCH-TC-NGAIO-DRG-TR-902121
- SCH-TC-NGAIO-DRG-TR-902122
- SCH-TC-NGAIO-DRG-TR-902123
- SCH-TC-NGAIO-DRG-TR-902124
- SCH-TC-NGAIO-DRG-TR-902130
- SCH-TC-NGAIO-DRG-TR-902131
- SCH-TC-NGAIO-DRG-TR-902132
- SCH-TC-NGAIO-DRG-TR-902133
- SCH-TC-NGAIO-DRG-TR-902134

CAMERON STREET

- SCH-TC-NGAIO-DRG-TR-902200
- SCH-TC-NGAIO-DRG-TR-902210
- SCH-TC-NGAIO-DRG-TR-902211
- SCH-TC-NGAIO-DRG-TR-902212
- SCH-TC-NGAIO-DRG-TR-902213
- NGAIO GORGE ROAD
- SCH-TC-NGAIO-DRG-TR-902300
- SCH-TC-NGAIO-DRG-TR-902310
- SCH-TC-NGAIO-DRG-TR-902311
- SCH-TC-NGAIO-DRG-TR-902312
- SCH-TC-NGAIO-DRG-TR-902313
- SCH-TC-NGAIO-DRG-TR-902314
- SCH-TC-NGAIO-DRG-TR-902315
- SCH-TC-NGAIO-DRG-TR-902316
- SCH-TC-NGAIO-DRG-TR-902317

KENYA STREET


- SCH-TC-NGAIO-DRG-TR-902400
- SCH-TC-NGAIO-DRG-TR-902410
- SCH-TC-NGAIO-DRG-TR-902411
- SCH-TC-NGAIO-DRG-TR-902412

CROFTON ROAD

- SCH-TC-NGAIO-DRG-TR-902500
- SCH-TC-NGAIO-DRG-TR-902510
- SCH-TC-NGAIO-DRG-TR-902511
- SCH-TC-NGAIO-DRG-TR-902512
- SCH-TC-NGAIO-DRG-TR-902513

REV TITLE

C03	PROJECT COVERSHEET
C05	DRAWING LIST & KEYPLAN
C05	GENERAL NOTES & LEGEND
C03	SECTION COVERSHEET
C05	KAIWHARAWHARA ROAD - GENERAL ARRANGEMENT PLAN - STAGE 1 - SHEET 1
C05	KAIWHARAWHARA ROAD - GENERAL ARRANGEMENT PLAN - STAGE 1 - SHEET 2
C05	KAIWHARAWHARA ROAD - GENERAL ARRANGEMENT PLAN - STAGE 1 - SHEET 3
C05	KAIWHARAWHARA ROAD - GENERAL ARRANGEMENT PLAN - STAGE 1 - SHEET 4
C05	KAIWHARAWHARA ROAD - GENERAL ARRANGEMENT PLAN - STAGE 1 - SHEET 5
C01	KAIWHARAWHARA ROAD - GENERAL ARRANGEMENT PLAN - STAGE 2 - SHEET 1
C01	KAIWHARAWHARA ROAD - GENERAL ARRANGEMENT PLAN - STAGE 2 - SHEET 2
C01	KAIWHARAWHARA ROAD - GENERAL ARRANGEMENT PLAN - STAGE 2 - SHEET 3
C01	KAIWHARAWHARA ROAD - GENERAL ARRANGEMENT PLAN - STAGE 2 - SHEET 4
C01	KAIWHARAWHARA ROAD - GENERAL ARRANGEMENT PLAN - STAGE 2 - SHEET 5
C01	KAIWHARAWHARA ROAD - GENERAL ARRANGEMENT PLAN - STAGE 3 - SHEET 1
C01	KAIWHARAWHARA ROAD - GENERAL ARRANGEMENT PLAN - STAGE 3 - SHEET 2
C01	KAIWHARAWHARA ROAD - GENERAL ARRANGEMENT PLAN - STAGE 3 - SHEET 3
C01	KAIWHARAWHARA ROAD - GENERAL ARRANGEMENT PLAN - STAGE 3 - SHEET 4
C01	KAIWHARAWHARA ROAD - GENERAL ARRANGEMENT PLAN - STAGE 3 - SHEET 5
C04	CAMERON STREET - SECTION COVERSHEET
C04	CAMERON STREET - GENERAL ARRANGEMENT PLAN - SHEET 1
C04	CAMERON STREET - GENERAL ARRANGEMENT PLAN - SHEET 2
C01	CAMERON STREET - GENERAL ARRANGEMENT PLAN - SHEET 3
C01	CAMERON STREET - GENERAL ARRANGEMENT PLAN - SHEET 4
C03	NGAIO GORGE ROAD - SECTION COVERSHEET
C03	NGAIO GORGE ROAD - GENERAL ARRANGEMENT PLAN - SHEET 1
C03	NGAIO GORGE ROAD - GENERAL ARRANGEMENT PLAN - SHEET 2
C03	NGAIO GORGE ROAD - GENERAL ARRANGEMENT PLAN - SHEET 3
C03	NGAIO GORGE ROAD - GENERAL ARRANGEMENT PLAN - SHEET 4
C03	NGAIO GORGE ROAD - GENERAL ARRANGEMENT PLAN - SHEET 5
C03	NGAIO GORGE ROAD - GENERAL ARRANGEMENT PLAN - SHEET 6
C03	NGAIO GORGE ROAD - GENERAL ARRANGEMENT PLAN - SHEET 7
C03	NGAIO GORGE ROAD - GENERAL ARRANGEMENT PLAN - SHEET 8
C03	KENYA STREET - SECTION COVERSHEET
C03	KENYA STREET - GENERAL ARRANGEMENT LAYOUT PLAN - SHEET 1
C03	KENYA STREET - GENERAL ARRANGEMENT LAYOUT PLAN - SHEET 2
C03	KENYA STREET - GENERAL ARRANGEMENT LAYOUT PLAN - SHEET 3
C03	CROFTON ROAD - SECTION COVERSHEET
C03	CROFTON ROAD - GENERAL ARRANGEMENT LAYOUT PLAN - SHEET 1
C03	CROFTON ROAD - GENERAL ARRANGEMENT LAYOUT PLAN - SHEET 2
C03	CROFTON ROAD - GENERAL ARRANGEMENT LAYOUT PLAN - SHEET 3
C03	CROFTON ROAD - GENERAL ARRANGEMENT LAYOUT PLAN - SHEET 4

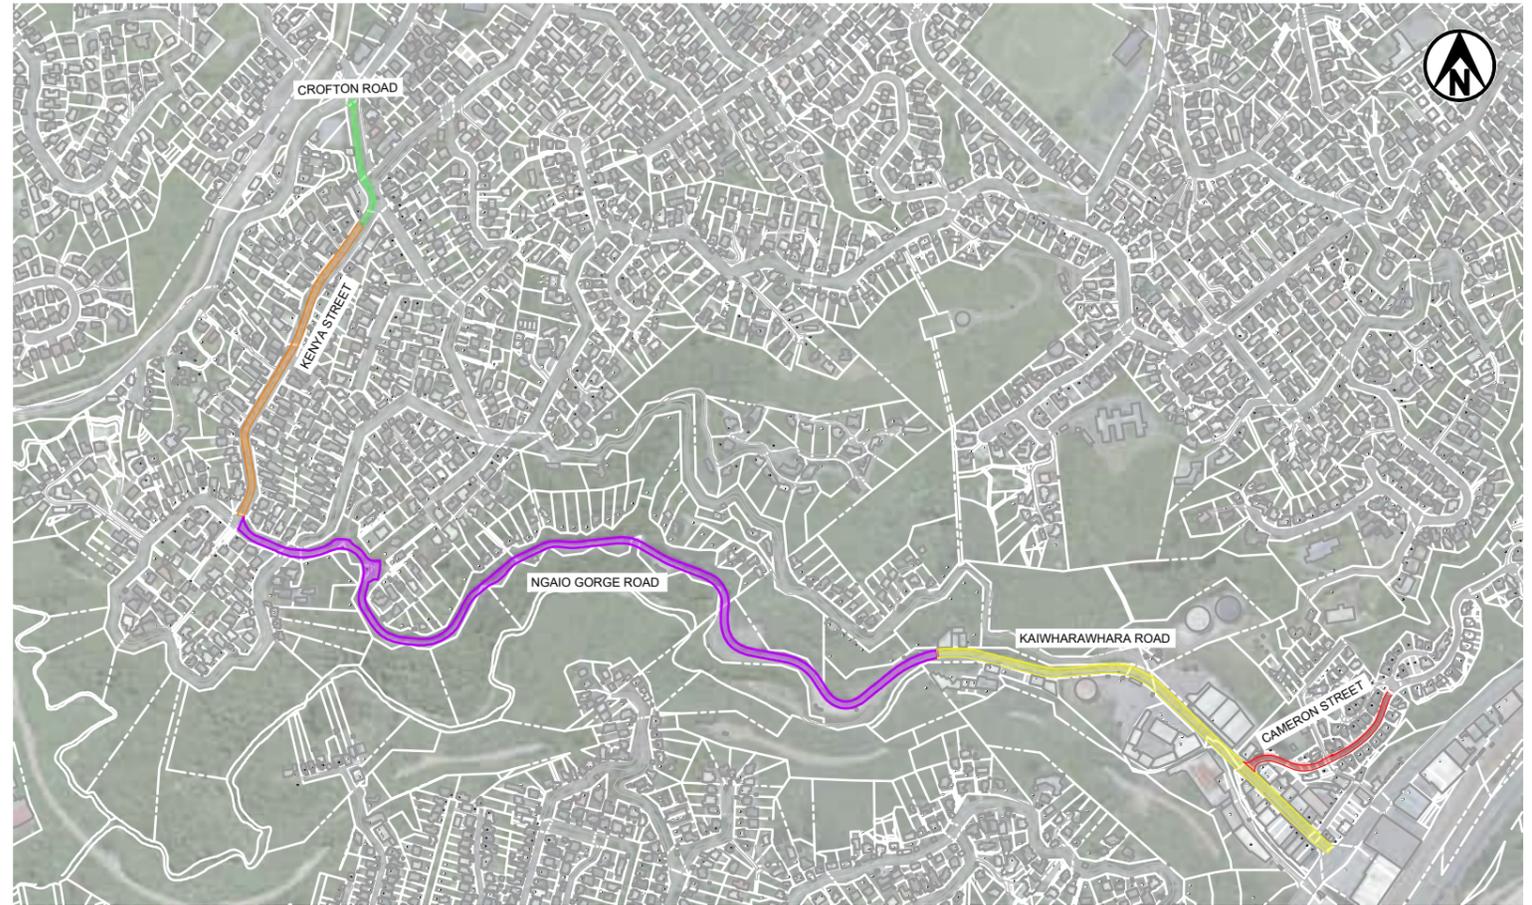

**PROJECT OVERVIEW PLAN**  
 SCALE 1:5000

CLIENT

ORIGINATOR



REV.	DESCRIPTION	DRAWN BY	APRVD. BY	DATE
C01	30% DETAILED DESIGN	C.LI	A.HEAD	25/ 07/ 2022
C02	90% DETAILED DESIGN	C.LI	A.HEAD	09/ 09/ 2022
C03	TRAFFIC RESOLUTION ISSUE	C.LI	J.WARD	07/ 10/ 2022
C04	TRAFFIC RESOLUTION ISSUE UPDATE TO STAGING	C.LI	A.HEAD	21/ 10/ 2022
C05	TRAFFIC RESOLUTION ISSUE UPDATE TO STAGING	C.LI	A.HEAD	28/ 10/ 2022

0	125	250	m
SCALE 1:5000			

DESIGN STAGE	GATE
DETAILED DESIGN	TR
DRAWING STATUS	
<b>NOT FOR CONSTRUCTION</b>	
APPROVED BY:	DESIGNED BY: B.RODENBURG
A.HEAD	DES. CHECK: A.HEAD
APPROVED DATE:	DRAWN: C.LI
28/10/2022	DRG. CHECK: H.BENDLE

PROJECT:	<b>TRANSITIONAL CYCLEWAYS</b>
	<b>NGAIO TRANSITIONAL</b>
TITLE:	<b>DRAWING LIST &amp; KEY PLAN</b>
DOCUMENT:	SCH - TC - NGAIO - TR - 902010
REVISION:	C05

THIS DRAWING MAY CONTAIN COLOUR CONTENT. CORRECTLY PRINTED COPIES OF THIS DOCUMENT WILL DISPLAY THE LOGO IN COLOUR.

THIS DRAWING MAY CONTAIN COLOUR CONTENT. CORRECTLY PRINTED COPIES OF THIS DOCUMENT WILL DISPLAY THE LOGO IN COLOUR.


ORIGINAL SIZE: ISO A1 594mm x 841mm  
300  
200  
150  
100  
50  
0

**GENERAL NOTES:**

1. ALL DIMENSIONS ARE IN MILLIMETRES UNLESS NOTED OTHERWISE.
2. AERIAL PHOTO SOURCED FROM LINZ DATA SERVICE  
<<https://data.linz.govt.nz/layer/105744-wellington-city-0075m-urban-aerial-photos-2021/>> , LICENSED BY LINZ FOR RE-USE UNDER THE CREATIVE COMMONS ATTRIBUTION 4.0 NEW ZEALAND LICENCE (CC BY 4.0). ACCESSED 13/05/2022.
3. CONTOURS SOURCED FROM WELLINGTON CITY COUNCIL  
<<https://data-wcc.opendata.arcgis.com/datasets/WCC::wellington-cc-5m-contours-2017/>> , ACCESSED 11/05/2022.
4. PROPERTY BOUNDARIES SOURCED FROM LINZ DATA SERVICE  
<<https://data.linz.govt.nz/layer/51571-nz-parcels/>> , LICENSED BY LINZ FOR RE-USE UNDER THE CREATIVE COMMONS ATTRIBUTION 4.0 NEW ZEALAND LICENCE (CC BY 4.0). ACCESSED 13/05/2022.
5. WATER SERVICES SOURCED FROM WELLINGTON WATERS  
<<https://data-wellingtonwater.opendata.arcgis.com/maps/d70eead642bf49e393a3b199f0c63e8c/about>> , ACCESSED 11/05/2022.
6. COORDINATE DATUM: NZGD2000, WELLINGTON CIRCUIT COORDINATES. LEVEL DATUM: LINZ (MSL) WELLINGTON VERTICAL DATUM 1953.
7. EXISTING KERB LINE SOURCED FROM WELLINGTON CITY COUNCIL  
<<https://data-wcc.opendata.arcgis.com/datasets/WCC::wcc-kerbs/>> , ACCESSED 11/05/2022.


**GENERAL LEGEND**

-  PARCEL BOUNDARY
-  HOUSE EXTENT
-  PLOT NUMBER
-  KERB - EXISTING
-  KERB - NEW
-  NEW CYCLIST LANES
-  NEW / EXTENDED RAISED MEDIAN ISLAND
-  NEW WHITE ROAD MARKING
-  NEW WHITE DASH ROAD MARKING
-  NON-STOPPING LINE
-  NON-PASSING LINE
-  EXISTING CONTINUOUS ROAD MARKING - TO BE REMOVED
-  EXISTING DASH ROAD MARKING - TO BE REMOVED
-  NEW KERB BUILDOUT AND PEDESTRIAN RAMP WITH TACTILE PAVERS
-  ROAD MARKING CYCLE
-  CYCLEWAY SEPARATOR WITH BOLLARD 2x BOLLARD
-  ROAD MARKING GIVE WAY - WHITE
-  NEW ROAD SIGN - SINGLE SIDED
-  NEW ROAD SIGN - DOUBLE SIDED
-  EXISTING ROAD SIGN
-  NEW CUSTOM ROAD SIGN
-  ROAD MARKING WARNING - WHITE
-  ROAD MARKING PEDESTRIAN CROSSING - WHITE
-  ROAD MARKING DRAGONS TOOTH (CROSSING) - WHITE
-  AECOM SLOPE STABILIZATION ROAD DESIGN
-  ROAD MARKING SHARROW - WHITE

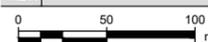 <p>Absolutely Positively Wellington City Council Māori Heiwhiri Kōwhiri</p>	 <p>abley</p>	 <p>Tonkin + Taylor Isthmus.</p>	<p>REVISIONS</p> <table border="1" style="width: 100%; border-collapse: collapse;"> <tr><th>REV.</th><th>DESCRIPTION</th><th>DRAWN BY</th><th>APPRVD. BY</th><th>DATE</th></tr> <tr><td>C01</td><td>30% DETAILED DESIGN</td><td>C.LI</td><td>A.HEAD</td><td>25/ 07/ 2022</td></tr> <tr><td>C02</td><td>90% DETAILED DESIGN</td><td>C.LI</td><td>A.HEAD</td><td>09/ 09/ 2022</td></tr> <tr><td>C03</td><td>TRAFFIC RESOLUTION ISSUE</td><td>C.LI</td><td>J.WARD</td><td>07/ 10/ 2022</td></tr> <tr><td>C04</td><td>TRAFFIC RESOLUTION ISSUE UPDATE TO STAGING</td><td>C.LI</td><td>A.HEAD</td><td>21/ 10/ 2022</td></tr> <tr><td>C05</td><td>TRAFFIC RESOLUTION ISSUE UPDATE TO STAGING</td><td>C.LI</td><td>A.HEAD</td><td>28/ 10/ 2022</td></tr> </table>	REV.	DESCRIPTION	DRAWN BY	APPRVD. BY	DATE	C01	30% DETAILED DESIGN	C.LI	A.HEAD	25/ 07/ 2022	C02	90% DETAILED DESIGN	C.LI	A.HEAD	09/ 09/ 2022	C03	TRAFFIC RESOLUTION ISSUE	C.LI	J.WARD	07/ 10/ 2022	C04	TRAFFIC RESOLUTION ISSUE UPDATE TO STAGING	C.LI	A.HEAD	21/ 10/ 2022	C05	TRAFFIC RESOLUTION ISSUE UPDATE TO STAGING	C.LI	A.HEAD	28/ 10/ 2022	<p>SCALE</p>  <p>1:2000</p>	<p>DRAWING INFORMATION</p> <table border="1" style="width: 100%; border-collapse: collapse;"> <tr><th>DESIGN STAGE</th><th>GATE</th></tr> <tr><td>DETAILED DESIGN</td><td>TR</td></tr> <tr><td colspan="2" style="text-align: center;">DRAWING STATUS</td></tr> <tr><td colspan="2" style="text-align: center; color: red;">NOT FOR CONSTRUCTION</td></tr> <tr><td>APPROVED BY:</td><td>DESIGNED: B.RODENBURG</td></tr> <tr><td>A.HEAD</td><td>DES. CHECK: A.HEAD</td></tr> <tr><td>APPROVED DATE:</td><td>DRAWN: C.LI</td></tr> <tr><td>28/10/2022</td><td>DRG. CHECK: H.BENDLE</td></tr> </table>	DESIGN STAGE	GATE	DETAILED DESIGN	TR	DRAWING STATUS		NOT FOR CONSTRUCTION		APPROVED BY:	DESIGNED: B.RODENBURG	A.HEAD	DES. CHECK: A.HEAD	APPROVED DATE:	DRAWN: C.LI	28/10/2022	DRG. CHECK: H.BENDLE	<p>DRAWING INFORMATION</p>	<p>PROJECT:</p> <p><b>TRANSITIONAL CYCLEWAYS NGAIO TRANSITIONAL</b></p> <p>TITLE:</p> <p><b>GENERAL NOTES &amp; LEGEND</b></p>	<p>DOCUMENT:</p> <p>SCH - TC - NGAIoT - DRG - TR - 902011</p> <p>REVISION</p> <p>C05</p>
REV.	DESCRIPTION	DRAWN BY	APPRVD. BY	DATE	
C01	30% DETAILED DESIGN	C.LI	A.HEAD	25/ 07/ 2022	
C02	90% DETAILED DESIGN	C.LI	A.HEAD	09/ 09/ 2022	
C03	TRAFFIC RESOLUTION ISSUE	C.LI	J.WARD	07/ 10/ 2022	
C04	TRAFFIC RESOLUTION ISSUE UPDATE TO STAGING	C.LI	A.HEAD	21/ 10/ 2022	
C05	TRAFFIC RESOLUTION ISSUE UPDATE TO STAGING	C.LI	A.HEAD	28/ 10/ 2022	
DESIGN STAGE	GATE	
DETAILED DESIGN	TR	
DRAWING STATUS	
NOT FOR CONSTRUCTION	
APPROVED BY:	DESIGNED: B.RODENBURG	
A.HEAD	DES. CHECK: A.HEAD	
APPROVED DATE:	DRAWN: C.LI	
28/10/2022	DRG. CHECK: H.BENDLE	
<p>CLIENT</p>		<p>ORIGINATOR</p>		<p>DESIGN STAGE</p>		<p>GATE</p>		<p>PROJECT:</p>	
<p>LAST SAVED BY: CHLI(2022-10-26) LAST PLOTTED: 2022-10-26</p>		<p>PRINTED COPIES OF THIS DOCUMENT ARE UNCONTROLLED</p>		<p>DRAWING SCALE:</p> <p>1:2000</p>		<p>APPROVED DATE:</p> <p>28/10/2022</p>		<p>ORIGINATOR PROJECT WORK STREAM TYPE DISCIPLINE SHEET REVISION</p>	

THIS DRAWING MAY CONTAIN COLOUR CONTENT. CORRECTLY PRINTED COPIES OF THIS DOCUMENT WILL DISPLAY THE LOGO IN COLOUR.

ORIGINAL SIZE: ISO A1 594mm x 841mm  
300  
200  
150  
100  
50  
30  
10  
0

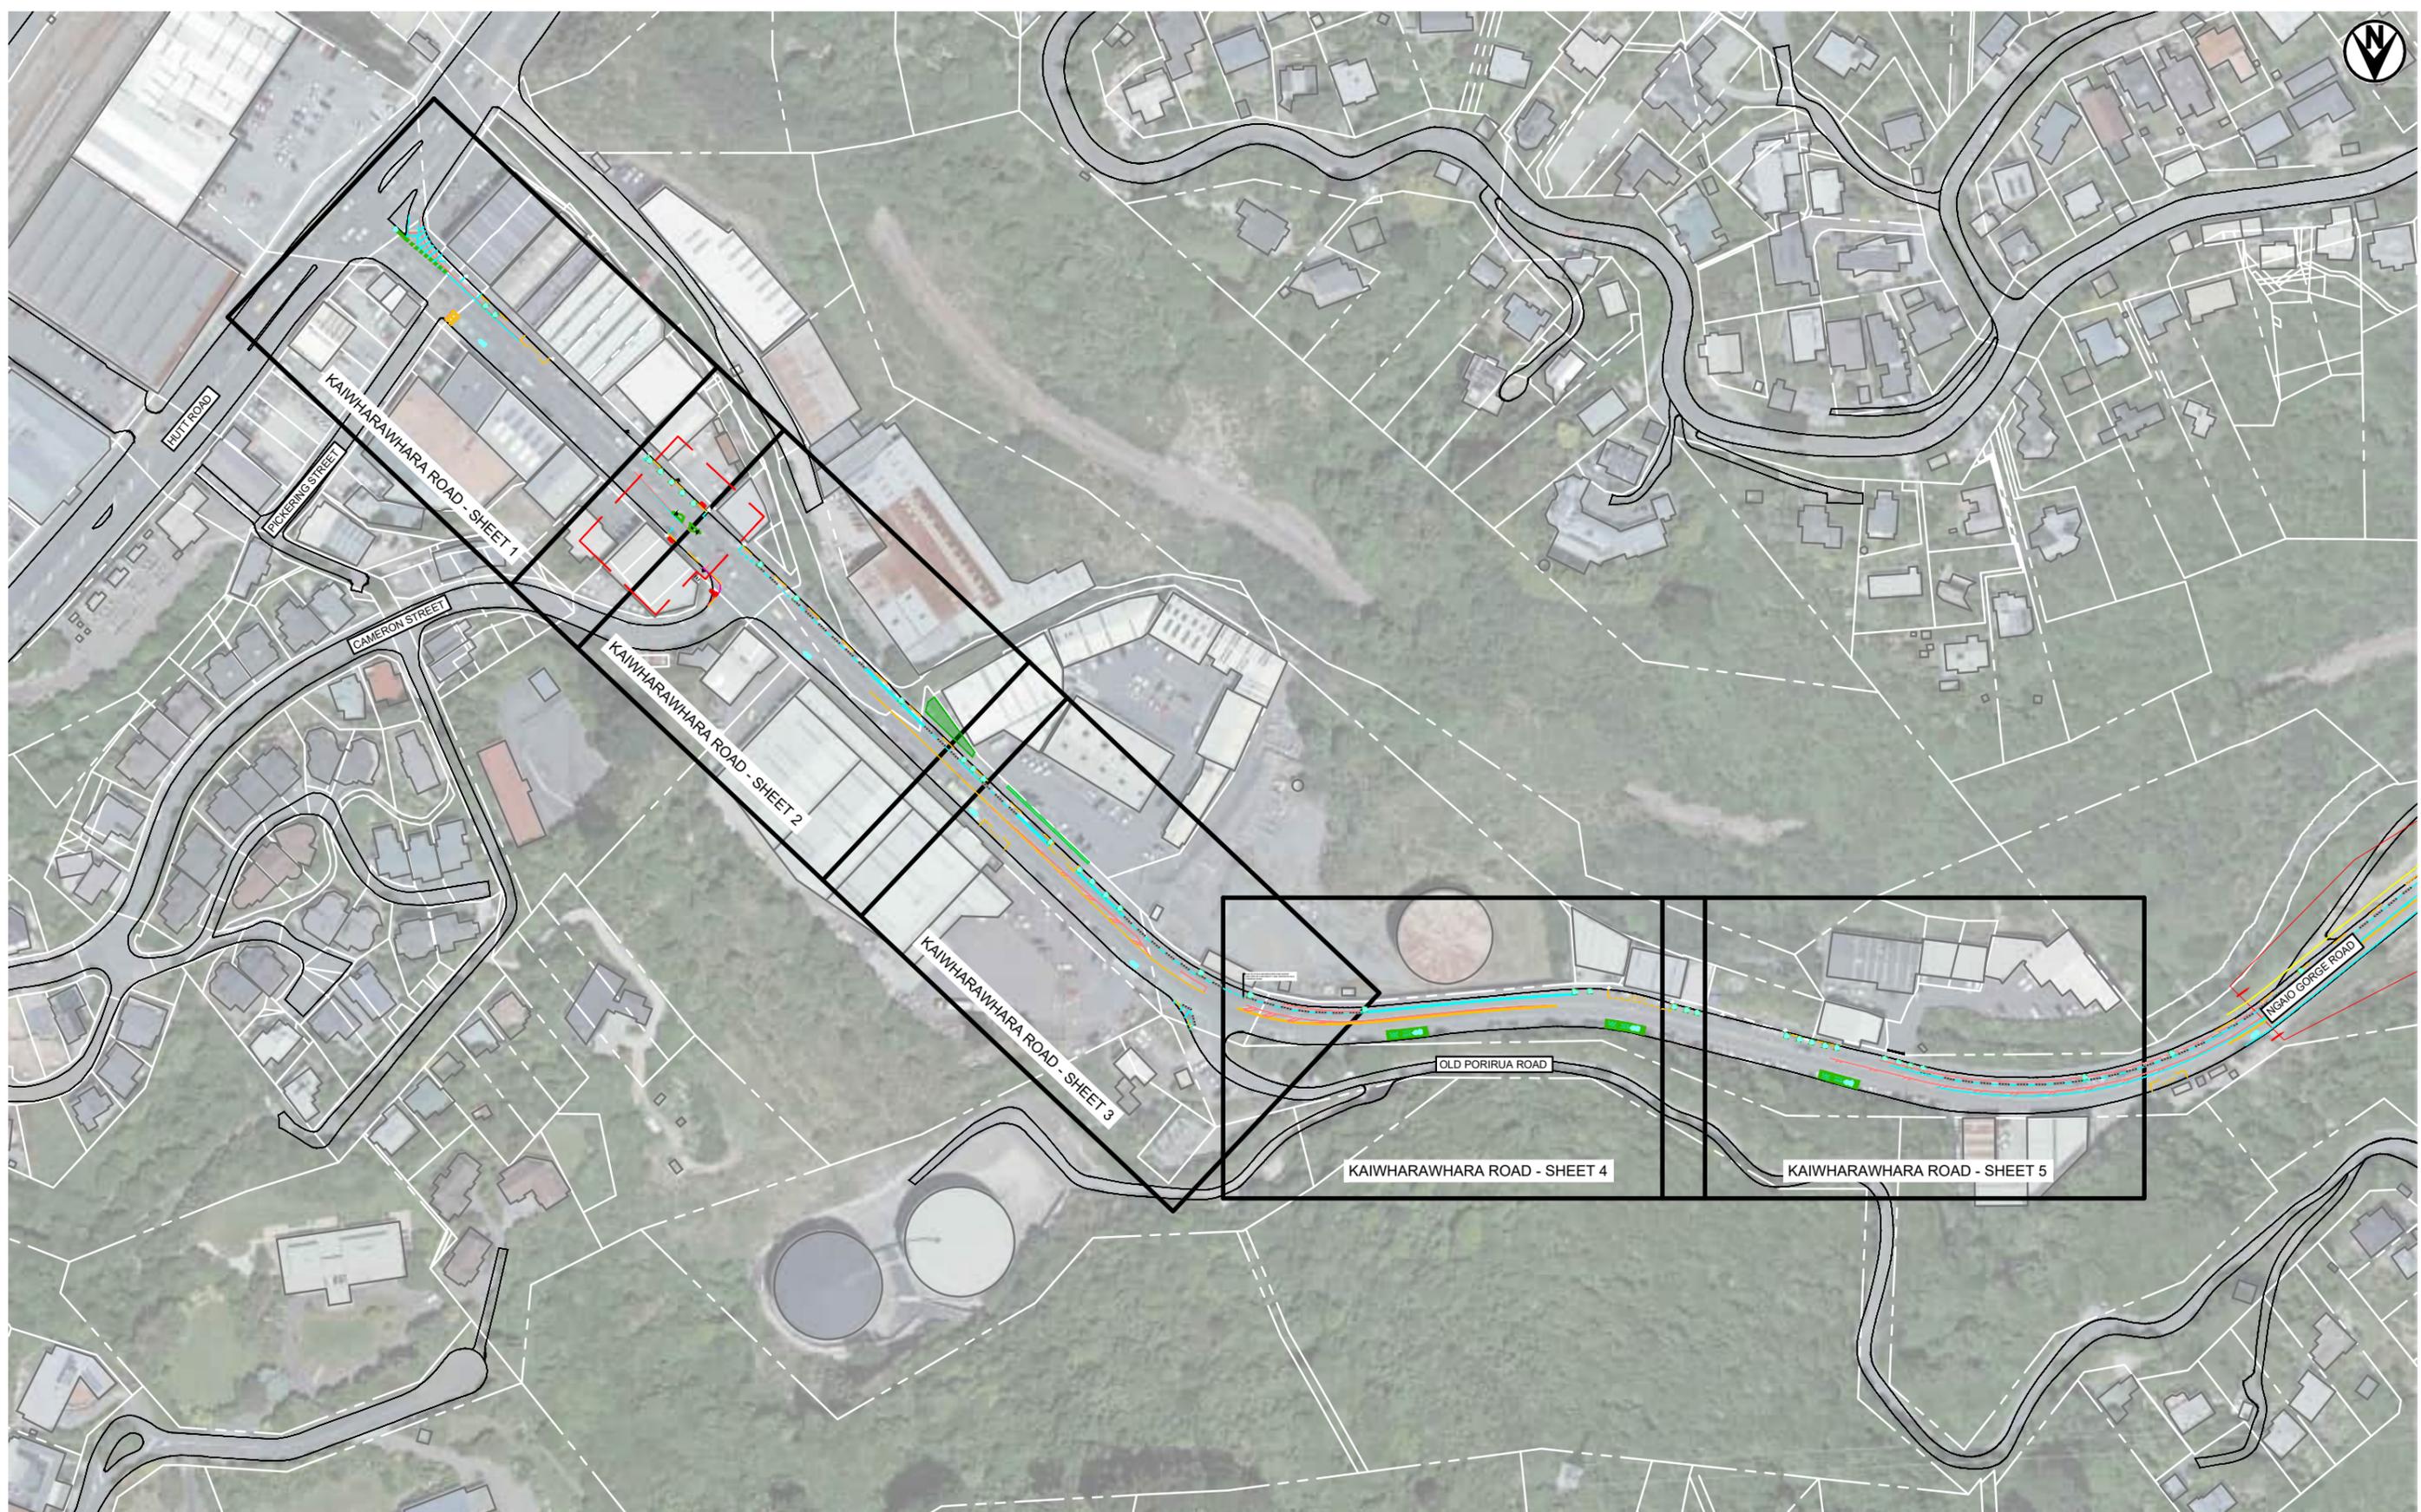

CLIENT

LAST SAVED BY: CHLI(2022-10-07) LAST PLOTTED: 2022-10-28  
FILE LOCATION:

ORIGINATOR

PRINTED COPIES OF THIS DOCUMENT ARE UNCONTROLLED

REV.	DESCRIPTION	DRAWN BY	APRVD. BY	DATE
C01	30% DETAILED DESIGN	C.LI	A.HEAD	25/ 07/ 2022
C02	90% DETAILED DESIGN	C.LI	A.HEAD	09/ 09/ 2022
C03	TRAFFIC RESOLUTION ISSUE	C.LI	J.WARD	07/ 10/ 2022


0	25	50
m		
DRAWING SCALE:		
1:1000		

DESIGN STAGE	GATE
DETAILED DESIGN	TR
DRAWING STATUS	
<b>NOT FOR CONSTRUCTION</b>	
APPROVED BY:	DESIGNED: B.RODENBURG
J.WARD	DES. CHECK: J.WARD
APPROVED DATE:	DRAWN: C.LI
07/ 10/ 2022	DRG. CHECK: H.BENDLE

PROJECT:	<b>TRANSITIONAL CYCLEWAYS</b>			
	NGAIO TRANSITIONAL			
TITLE:	KAIWHARAWHARA ROAD SECTION COVERSHEET			
DOCUMENT:	SCH - TC - NGAIoT - DRG - TR - 902100	C03	ORIGINATOR	PROJECT
	WORK STREAM	TYPE	DISCIPLINE	SHEET
				REVISION

THIS DRAWING MAY CONTAIN COLOUR CONTENT. CORRECTLY PRINTED COPIES OF THIS DOCUMENT WILL DISPLAY THE LOGO IN COLOUR.

ORIGINAL SIZE: ISO A1 594mm x 841mm

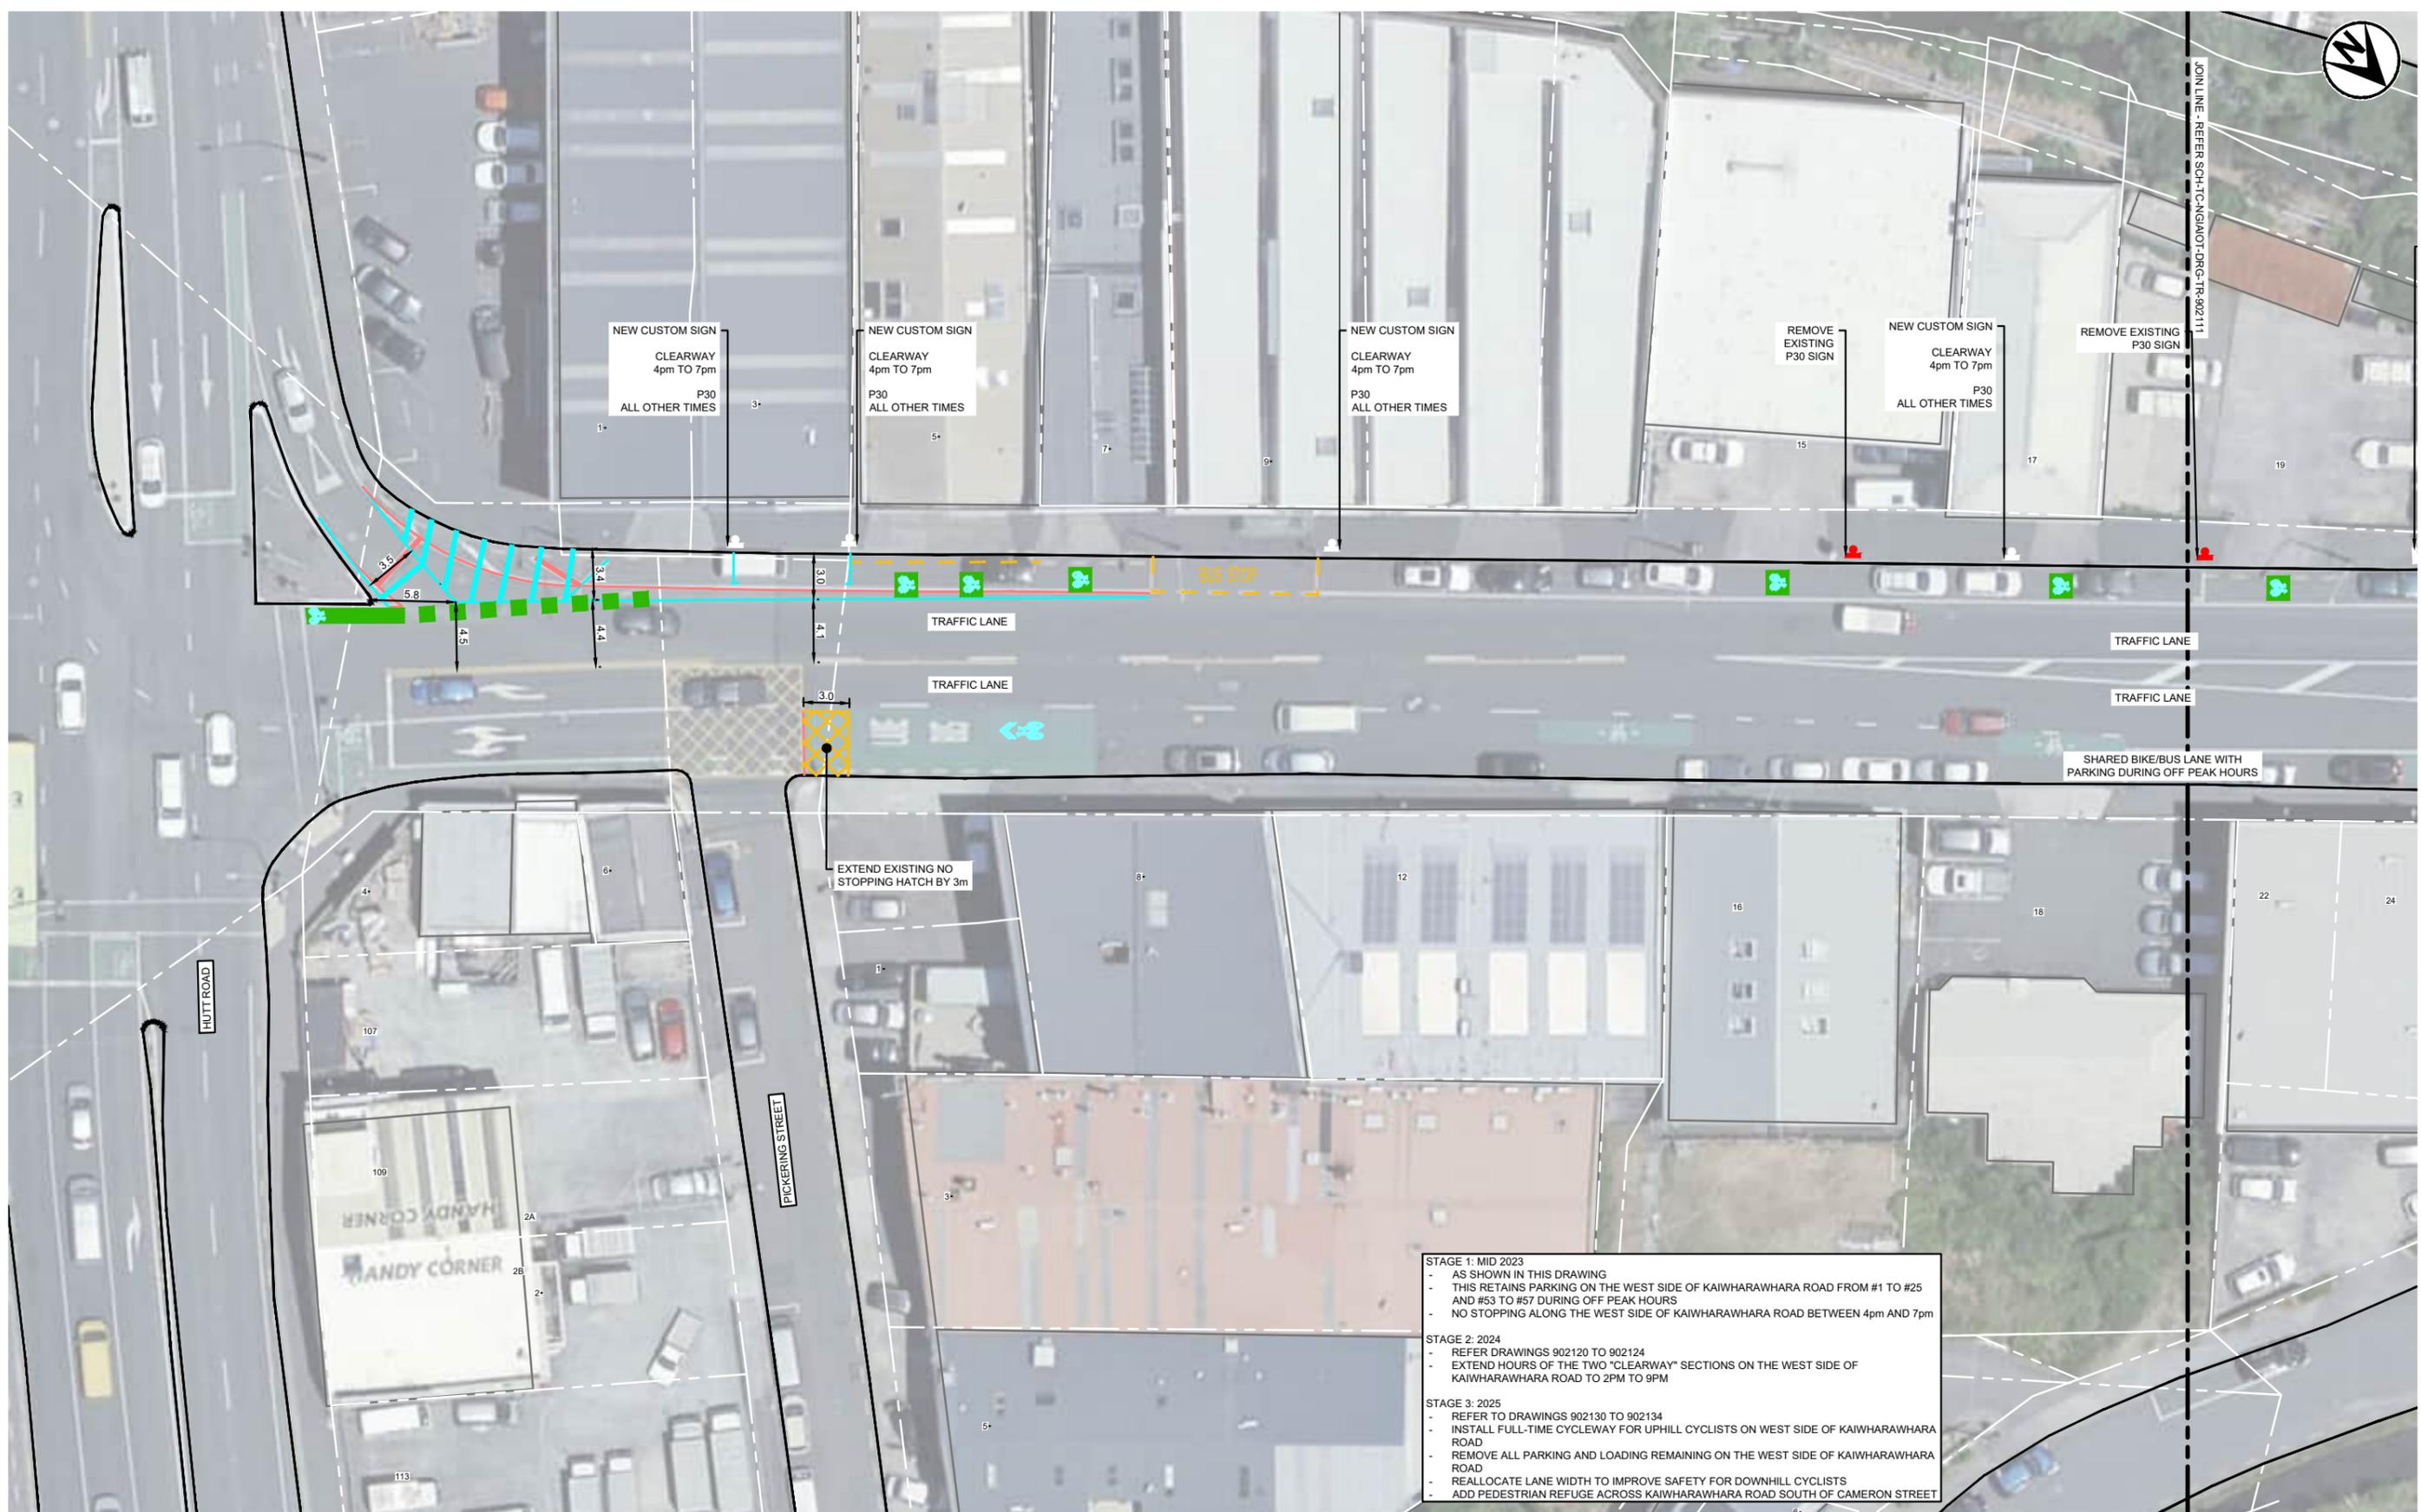

**STAGE 1: MID 2023**

- AS SHOWN IN THIS DRAWING
- THIS RETAINS PARKING ON THE WEST SIDE OF KAIWHARAWHARA ROAD FROM #1 TO #25 AND #53 TO #57 DURING OFF PEAK HOURS
- NO STOPPING ALONG THE WEST SIDE OF KAIWHARAWHARA ROAD BETWEEN 4pm AND 7pm

**STAGE 2: 2024**

- REFER DRAWINGS 902120 TO 902124
- EXTEND HOURS OF THE TWO "CLEARWAY" SECTIONS ON THE WEST SIDE OF KAIWHARAWHARA ROAD TO 2PM TO 9PM

**STAGE 3: 2025**

- REFER TO DRAWINGS 902130 TO 902134
- INSTALL FULL-TIME CYCLEWAY FOR UPHILL CYCLISTS ON WEST SIDE OF KAIWHARAWHARA ROAD
- REMOVE ALL PARKING AND LOADING REMAINING ON THE WEST SIDE OF KAIWHARAWHARA ROAD
- REALLOCATE LANE WIDTH TO IMPROVE SAFETY FOR DOWNHILL CYCLISTS
- ADD PEDESTRIAN REFUGE ACROSS KAIWHARAWHARA ROAD SOUTH OF CAMERON STREET


CLIENT		ORIGINATOR		DESIGN STAGE		GATE		PROJECT:																															
				DETAILED DESIGN		TR		TRANSITIONAL CYCLEWAYS NGAIO TRANSITIONAL																															
<table border="1"> <thead> <tr> <th>REV.</th> <th>DESCRIPTION</th> <th>DRAWN BY</th> <th>APRVD. BY</th> <th>DATE</th> </tr> </thead> <tbody> <tr> <td>C01</td> <td>30% DETAILED DESIGN</td> <td>C.LI</td> <td>A.HEAD</td> <td>25/ 07/ 2022</td> </tr> <tr> <td>C02</td> <td>90% DETAILED DESIGN</td> <td>C.LI</td> <td>A.HEAD</td> <td>09/ 09/ 2022</td> </tr> <tr> <td>C03</td> <td>TRAFFIC RESOLUTION ISSUE</td> <td>C.LI</td> <td>J.WARD</td> <td>07/ 10/ 2022</td> </tr> <tr> <td>C04</td> <td>TRAFFIC RESOLUTION ISSUE UPDATE TO STAGING</td> <td>C.LI</td> <td>A.HEAD</td> <td>21/ 10/ 2022</td> </tr> <tr> <td>C05</td> <td>TRAFFIC RESOLUTION ISSUE UPDATE TO STAGING</td> <td>C.LI</td> <td>A.HEAD</td> <td>28/ 10/ 2022</td> </tr> </tbody> </table>				REV.	DESCRIPTION	DRAWN BY	APRVD. BY	DATE	C01	30% DETAILED DESIGN	C.LI	A.HEAD	25/ 07/ 2022	C02	90% DETAILED DESIGN	C.LI	A.HEAD	09/ 09/ 2022	C03	TRAFFIC RESOLUTION ISSUE	C.LI	J.WARD	07/ 10/ 2022	C04	TRAFFIC RESOLUTION ISSUE UPDATE TO STAGING	C.LI	A.HEAD	21/ 10/ 2022	C05	TRAFFIC RESOLUTION ISSUE UPDATE TO STAGING	C.LI	A.HEAD	28/ 10/ 2022	DRAWING STATUS <b>NOT FOR CONSTRUCTION</b>		DRAWING INFORMATION		TITLE: KAIWHARAWHARA ROAD GENERAL ARRANGEMENT PLAN - STAGE 1 SHEET 1	
REV.	DESCRIPTION	DRAWN BY	APRVD. BY	DATE																																			
C01	30% DETAILED DESIGN	C.LI	A.HEAD	25/ 07/ 2022																																			
C02	90% DETAILED DESIGN	C.LI	A.HEAD	09/ 09/ 2022																																			
C03	TRAFFIC RESOLUTION ISSUE	C.LI	J.WARD	07/ 10/ 2022																																			
C04	TRAFFIC RESOLUTION ISSUE UPDATE TO STAGING	C.LI	A.HEAD	21/ 10/ 2022																																			
C05	TRAFFIC RESOLUTION ISSUE UPDATE TO STAGING	C.LI	A.HEAD	28/ 10/ 2022																																			
SCALE: 1:200				APPROVED BY: A.HEAD APPROVED DATE: 28/10/2022		DESIGNED BY: B.RODENBURG DES. CHECK: A.HEAD DRAWN BY: C.LI DRG. CHECK: H.BENDLE		DOCUMENT: SCH - TC - NGAIoT - DRG - TR - 902110 C05																															

LAST SAVED BY: CHLI(2022-10-28) LAST PLOTTED: 2022-10-28

PRINTED COPIES OF THIS DOCUMENT ARE UNCONTROLLED

FILE LOCATION:

THIS DRAWING MAY CONTAIN COLOUR CONTENT. CORRECTLY PRINTED COPIES OF THIS DOCUMENT WILL DISPLAY THE LOGO IN COLOUR.

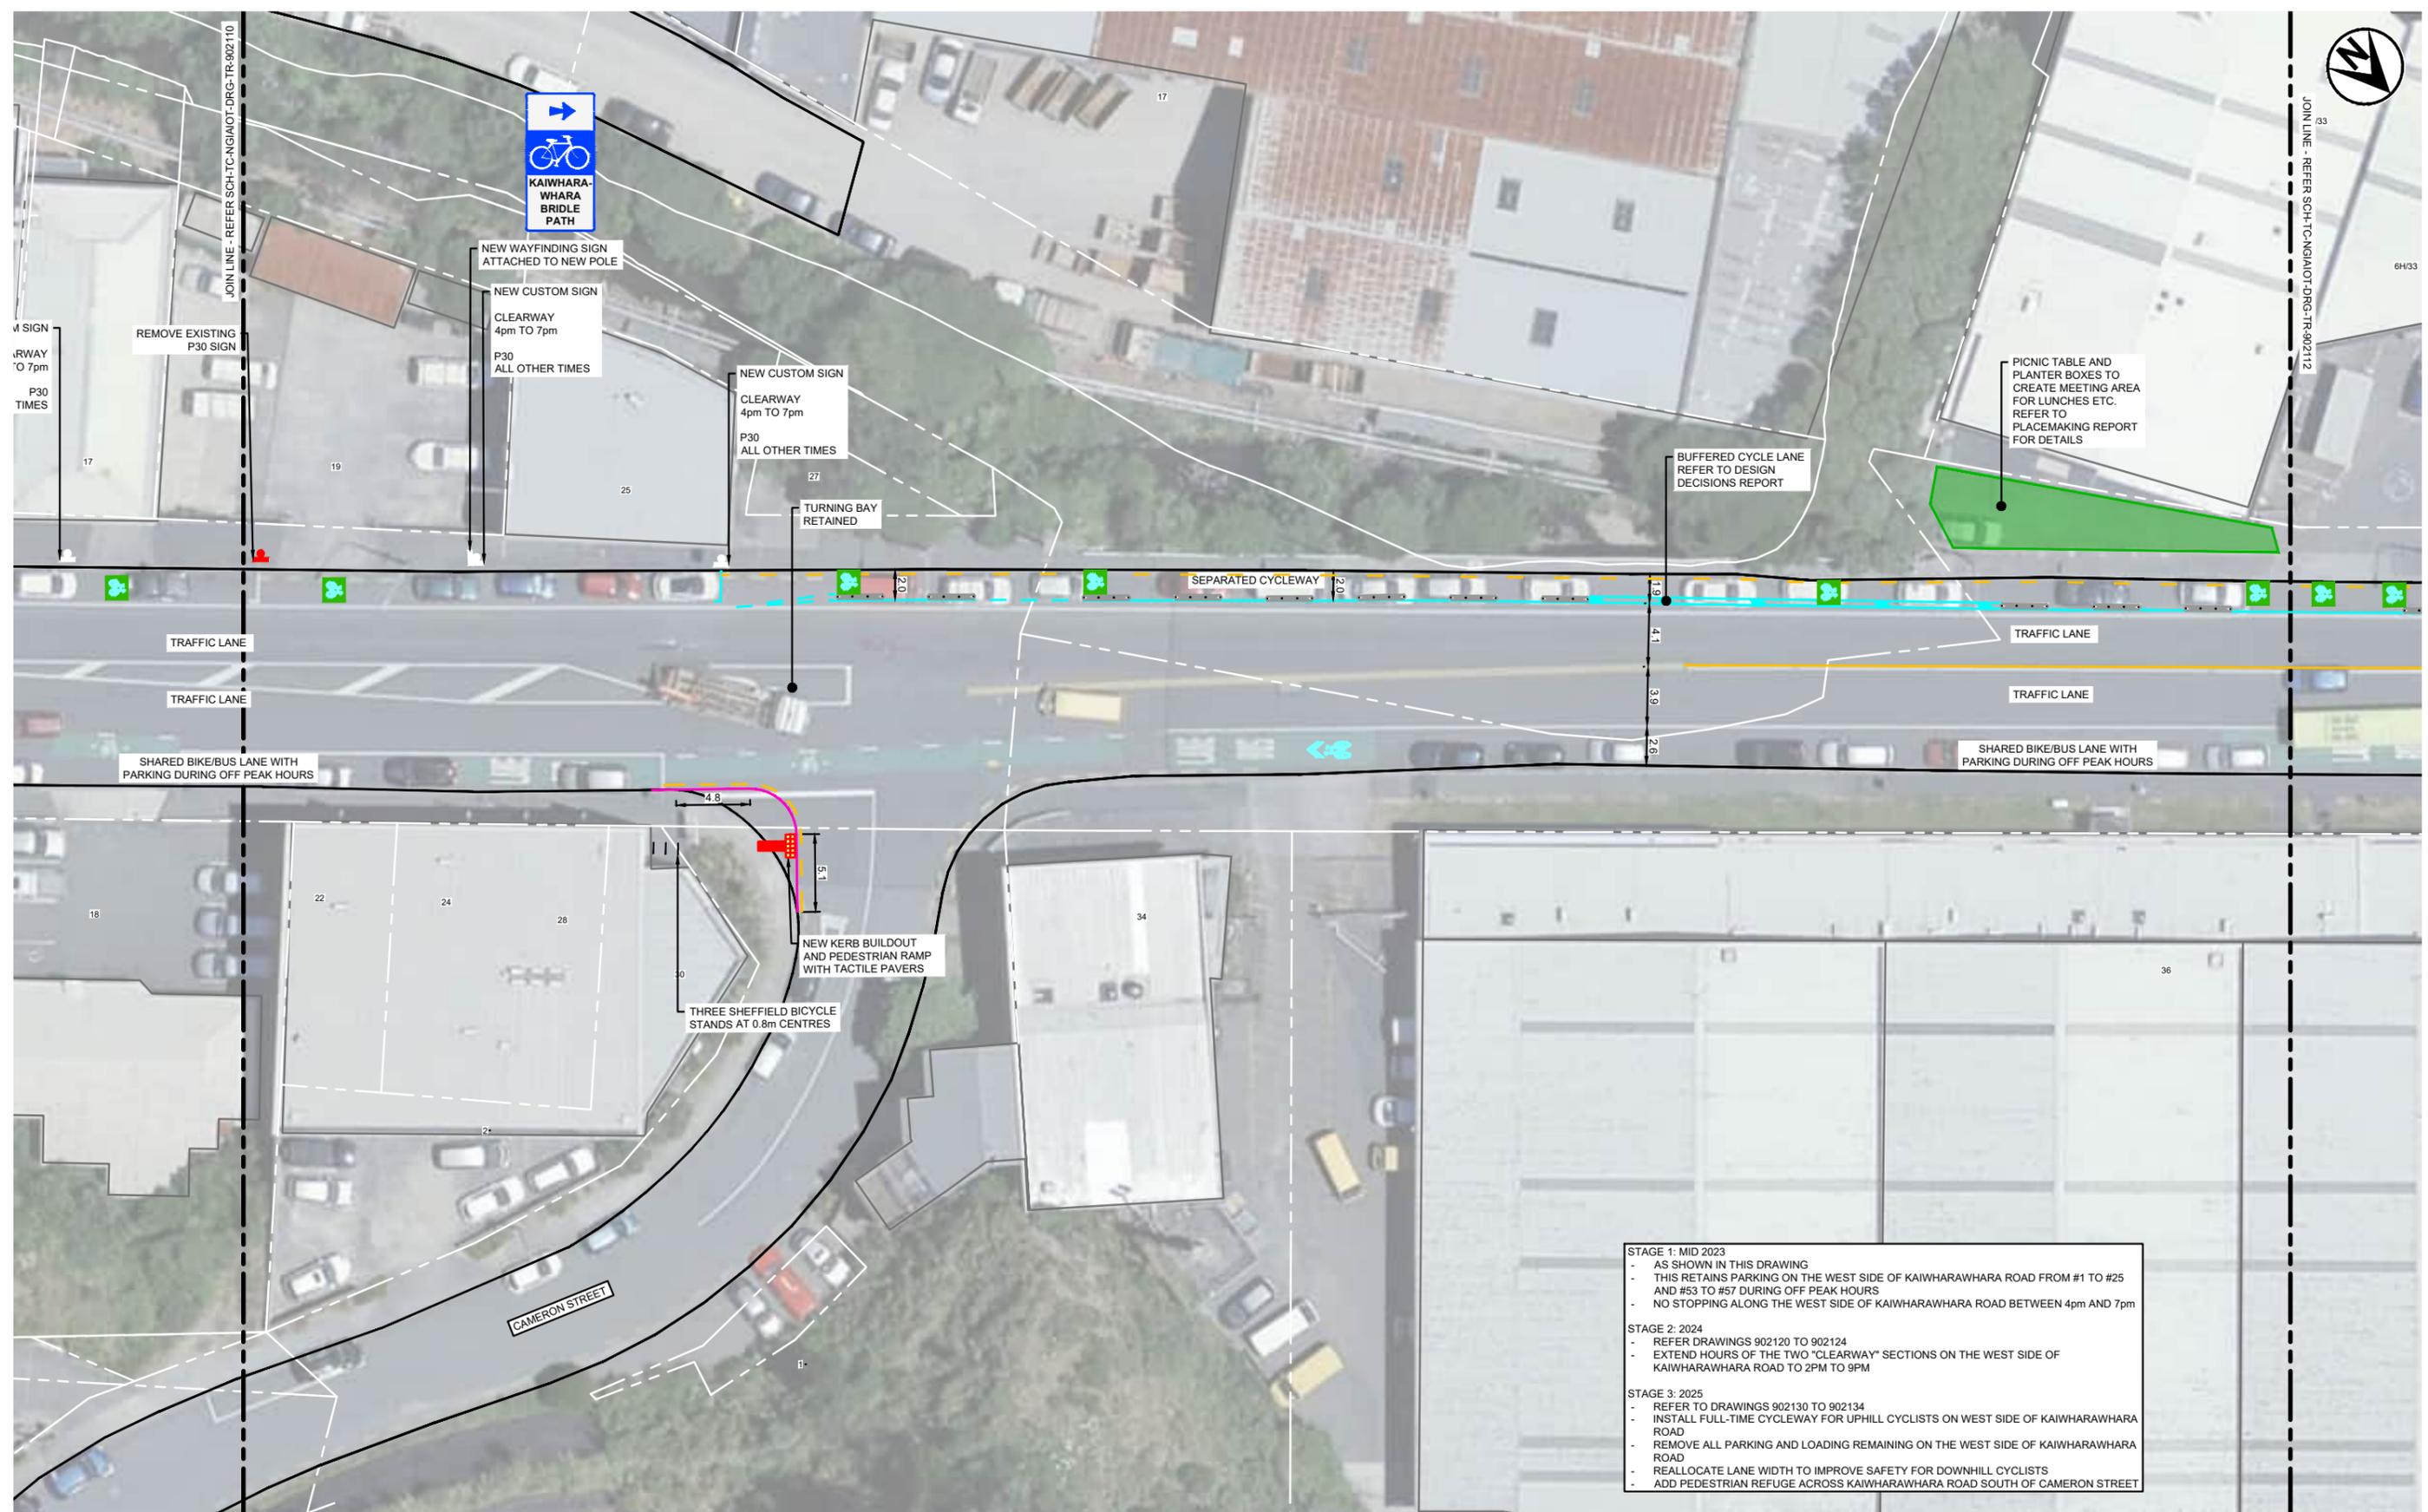

**STAGE 1: MID 2023**  
 - AS SHOWN IN THIS DRAWING  
 - THIS RETAINS PARKING ON THE WEST SIDE OF KAIWHARAWHARA ROAD FROM #1 TO #25 AND #53 TO #57 DURING OFF PEAK HOURS  
 - NO STOPPING ALONG THE WEST SIDE OF KAIWHARAWHARA ROAD BETWEEN 4pm AND 7pm

**STAGE 2: 2024**  
 - REFER DRAWINGS 902120 TO 902124  
 - EXTEND HOURS OF THE TWO "CLEARWAY" SECTIONS ON THE WEST SIDE OF KAIWHARAWHARA ROAD TO 2PM TO 9PM

**STAGE 3: 2025**  
 - REFER TO DRAWINGS 902130 TO 902134  
 - INSTALL FULL-TIME CYCLEWAY FOR UPHILL CYCLISTS ON WEST SIDE OF KAIWHARAWHARA ROAD  
 - REMOVE ALL PARKING AND LOADING REMAINING ON THE WEST SIDE OF KAIWHARAWHARA ROAD  
 - REALLOCATE LANE WIDTH TO IMPROVE SAFETY FOR DOWNHILL CYCLISTS  
 - ADD PEDESTRIAN REFUGE ACROSS KAIWHARAWHARA ROAD SOUTH OF CAMERON STREET

ORIGINAL SIZE: ISO A1 594mm x 841mm

CLIENT	ORIGINATOR

LAST SAVED BY: CHLI(2022-10-28) LAST PLOTTED: 2022-10-28  
 FILE LOCATION:

REV.	DESCRIPTION	DRAWN BY	APPRD. BY	DATE
C01	30% DETAILED DESIGN	C.LI	A.HEAD	25/ 07/ 2022
C02	90% DETAILED DESIGN	C.LI	A.HEAD	09/ 09/ 2022
C03	TRAFFIC RESOLUTION ISSUE	C.LI	J.WARD	07/ 10/ 2022
C04	TRAFFIC RESOLUTION ISSUE UPDATE TO STAGING	C.LI	A.HEAD	21/ 10/ 2022
C05	TRAFFIC RESOLUTION ISSUE UPDATE TO STAGING	C.LI	A.HEAD	28/ 10/ 2022


SCALE: 1:200

DESIGN STAGE	GATE
DETAILED DESIGN	TR
DRAWING STATUS	
<b>NOT FOR CONSTRUCTION</b>	
APPROVED BY:	DESIGNED: B.RODENBURG
A.HEAD	DES. CHECK: A.HEAD
APPROVED DATE:	DRAWN: C.LI
28/10/2022	DRG. CHECK: H.BENDLE

PROJECT:	<b>TRANSITIONAL CYCLEWAYS</b>	
	NGAIO TRANSITIONAL	
TITLE:	KAIWHARAWHARA ROAD	
	GENERAL ARRANGMENT PLAN - STAGE 1	
	SHEET 2	
DOCUMENT:	SCH - TC - NGAIoT - DRG - TR - 902111	C05

THIS DRAWING MAY CONTAIN COLOUR CONTENT. CORRECTLY PRINTED COPIES OF THIS DOCUMENT WILL DISPLAY THE LOGO IN COLOUR.

ORIGINAL SIZE: ISO A1 594mm x 841mm  
300  
200  
150  
100  
50  
30  
10  
0

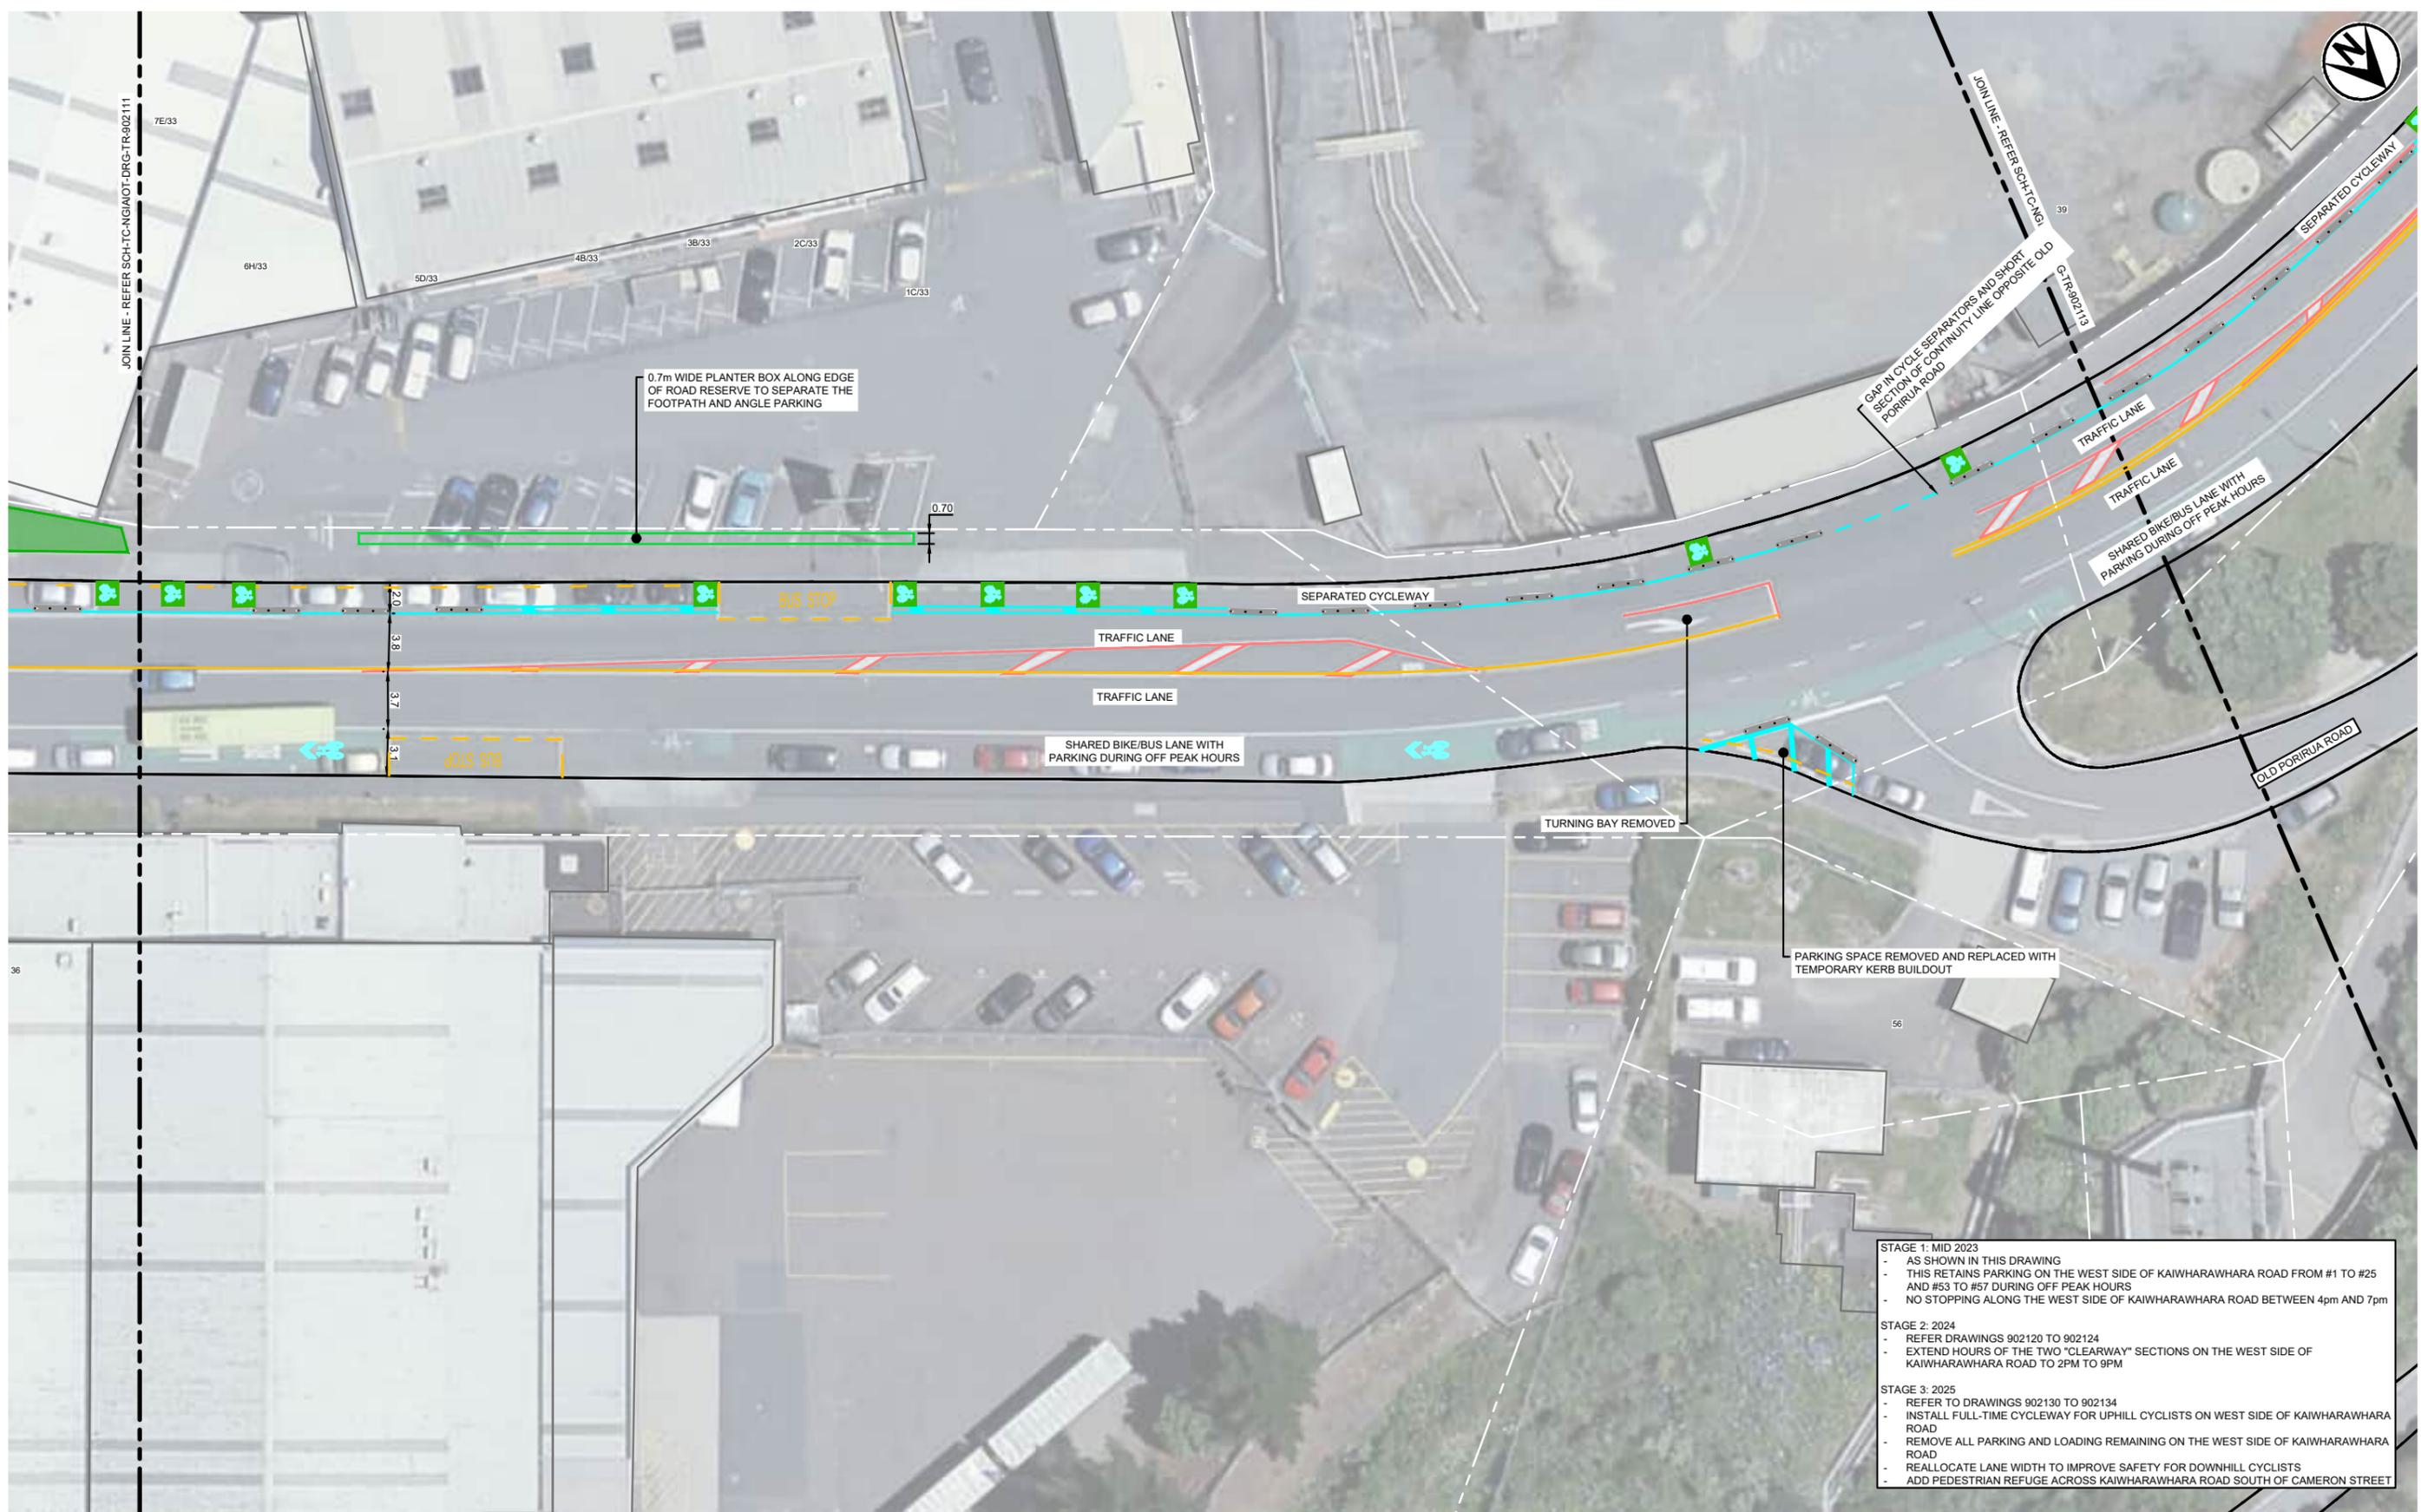

STAGE 1: MID 2023  
 - AS SHOWN IN THIS DRAWING  
 - THIS RETAINS PARKING ON THE WEST SIDE OF KAIWHARAWHARA ROAD FROM #1 TO #25 AND #53 TO #57 DURING OFF PEAK HOURS  
 - NO STOPPING ALONG THE WEST SIDE OF KAIWHARAWHARA ROAD BETWEEN 4pm AND 7pm

STAGE 2: 2024  
 - REFER DRAWINGS 902120 TO 902124  
 - EXTEND HOURS OF THE TWO "CLEARWAY" SECTIONS ON THE WEST SIDE OF KAIWHARAWHARA ROAD TO 2PM TO 9PM

STAGE 3: 2025  
 - REFER TO DRAWINGS 902130 TO 902134  
 - INSTALL FULL-TIME CYCLEWAY FOR UPHILL CYCLISTS ON WEST SIDE OF KAIWHARAWHARA ROAD  
 - REMOVE ALL PARKING AND LOADING REMAINING ON THE WEST SIDE OF KAIWHARAWHARA ROAD  
 - REALLOCATE LANE WIDTH TO IMPROVE SAFETY FOR DOWNHILL CYCLISTS  
 - ADD PEDESTRIAN REFUGE ACROSS KAIWHARAWHARA ROAD SOUTH OF CAMERON STREET

CLIENT

Mc Hēke Kō Pōkeke

ORIGINATOR

Isthmus.

REV.	DESCRIPTION	DRAWN BY	APRVD. BY	DATE
C01	30% DETAILED DESIGN	C.LI	A.HEAD	25/ 07/ 2022
C02	90% DETAILED DESIGN	C.LI	A.HEAD	09/ 09/ 2022
C03	TRAFFIC RESOLUTION ISSUE	C.LI	J.WARD	07/ 10/ 2022
C04	TRAFFIC RESOLUTION ISSUE UPDATE TO STAGING	C.LI	A.HEAD	21/ 10/ 2022
C05	TRAFFIC RESOLUTION ISSUE UPDATE TO STAGING	C.LI	A.HEAD	28/ 10/ 2022

SCALE: 1:200

DRAWING SCALE: 1:200

DESIGN STAGE	GATE
DETAILED DESIGN	TR

DRAWING STATUS

**NOT FOR CONSTRUCTION**


APPROVED BY:	DESIGNED:	B.RODENBURG
A.HEAD	DES. CHECK:	A.HEAD
APPROVED DATE:	DRAWN:	C.LI
28/10/2022	DRG. CHECK:	H.BENDLE

PROJECT:	<b>TRANSITIONAL CYCLEWAYS</b>			
	NGAIO TRANSITIONAL			
TITLE:	KAIWHARAWHARA ROAD			
	GENERAL ARRANGMENT PLAN - STAGE 1			
	SHEET 3			
DOCUMENT:	SCH - TC - NGAIOT - DRG - TR - 902112	C05	ORIGINATOR	PROJECT
	WORK STREAM	TYPE	DISCIPLINE	SHEET
				REVISION

THIS DRAWING MAY CONTAIN COLOUR CONTENT. CORRECTLY PRINTED COPIES OF THIS DOCUMENT WILL DISPLAY THE LOGO IN COLOUR.

ORIGINAL SIZE: ISO A1 594mm x 841mm

300  
200  
150  
100

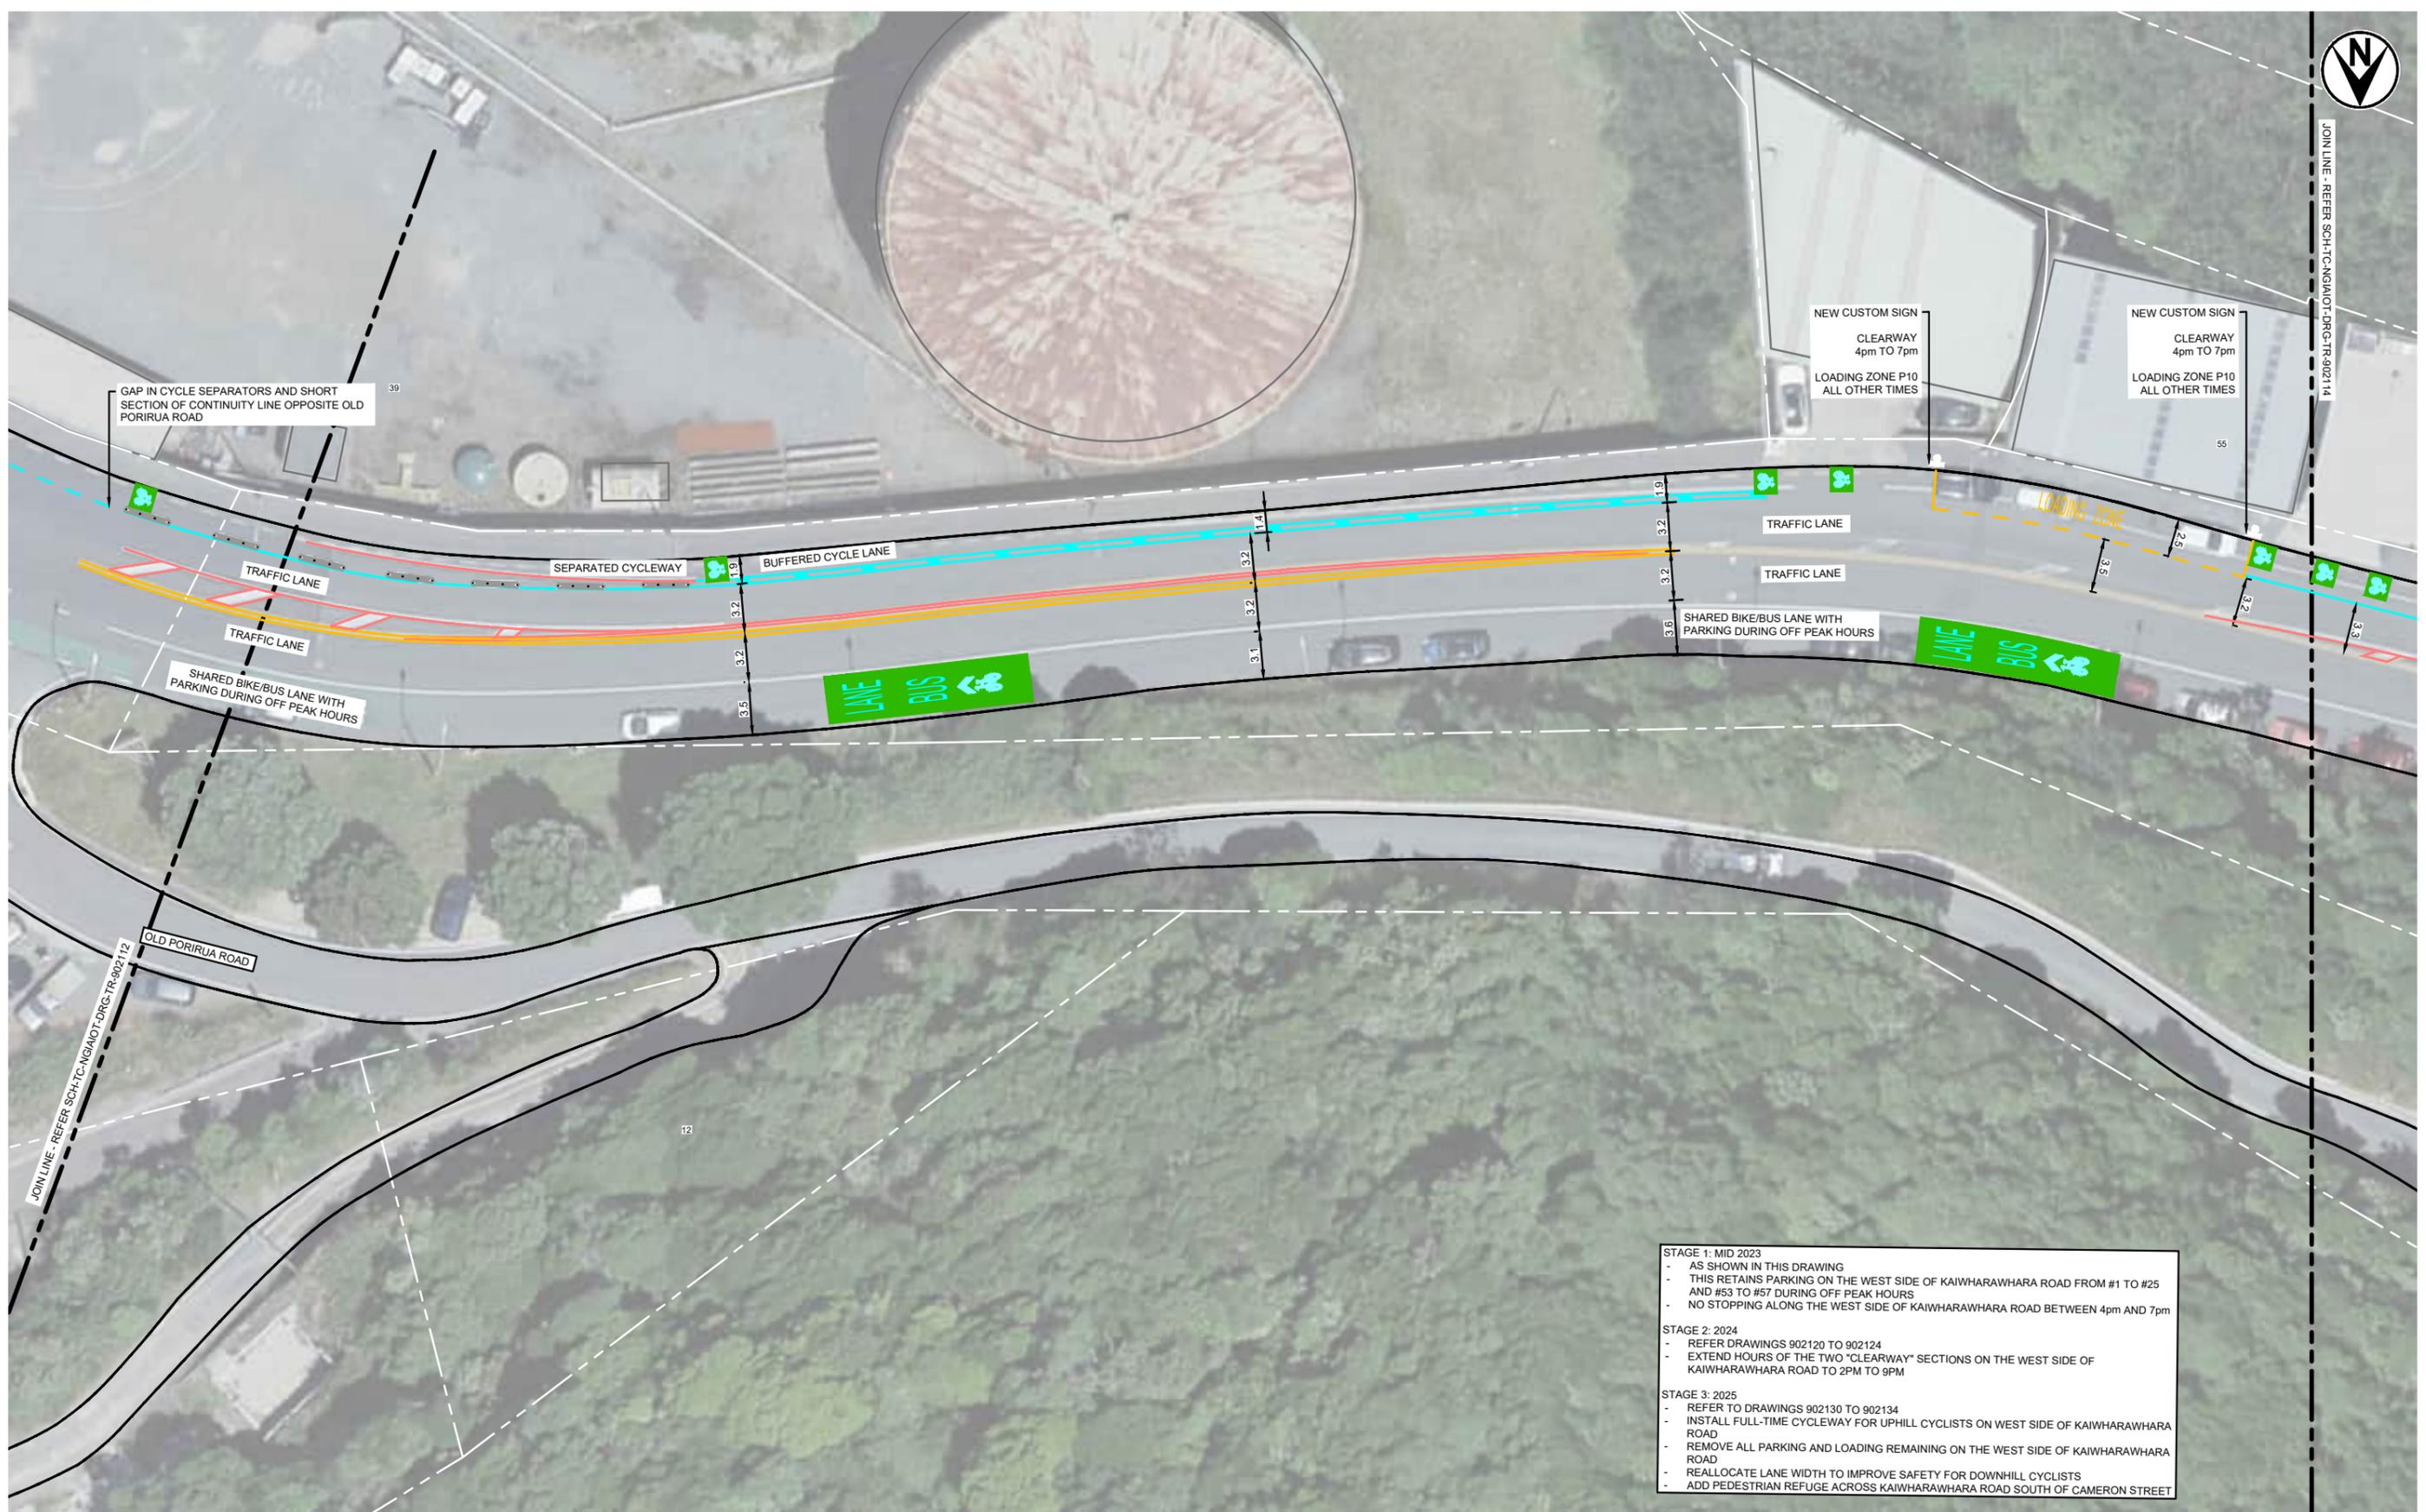

**STAGE 1: MID 2023**

- AS SHOWN IN THIS DRAWING
- THIS RETAINS PARKING ON THE WEST SIDE OF KAIWHARAWHARA ROAD FROM #1 TO #25 AND #53 TO #57 DURING OFF PEAK HOURS
- NO STOPPING ALONG THE WEST SIDE OF KAIWHARAWHARA ROAD BETWEEN 4pm AND 7pm

**STAGE 2: 2024**

- REFER DRAWINGS 902120 TO 902124
- EXTEND HOURS OF THE TWO "CLEARWAY" SECTIONS ON THE WEST SIDE OF KAIWHARAWHARA ROAD TO 2PM TO 9PM

**STAGE 3: 2025**

- REFER TO DRAWINGS 902130 TO 902134
- INSTALL FULL-TIME CYCLEWAY FOR UPHILL CYCLISTS ON WEST SIDE OF KAIWHARAWHARA ROAD
- REMOVE ALL PARKING AND LOADING REMAINING ON THE WEST SIDE OF KAIWHARAWHARA ROAD
- REALLOCATE LANE WIDTH TO IMPROVE SAFETY FOR DOWNHILL CYCLISTS
- ADD PEDESTRIAN REFUGE ACROSS KAIWHARAWHARA ROAD SOUTH OF CAMERON STREET

50  
30  
10  
0

CLIENT		ORIGINATOR		DESIGN STAGE			GATE		PROJECT:																																	
				DETAILED DESIGN			TR		TRANSITIONAL CYCLEWAYS																																	
				DRAWING STATUS			NOT FOR CONSTRUCTION		NGAIO TRANSITIONAL																																	
		<table border="1"> <thead> <tr> <th>REV.</th> <th>DESCRIPTION</th> <th>DRAWN BY</th> <th>APPRVD. BY</th> <th>DATE</th> </tr> </thead> <tbody> <tr> <td>C01</td> <td>30% DETAILED DESIGN</td> <td>C.LI</td> <td>A.HEAD</td> <td>25/ 07/ 2022</td> </tr> <tr> <td>C02</td> <td>90% DETAILED DESIGN</td> <td>C.LI</td> <td>A.HEAD</td> <td>09/ 09/ 2022</td> </tr> <tr> <td>C03</td> <td>TRAFFIC RESOLUTION ISSUE</td> <td>C.LI</td> <td>J.WARD</td> <td>07/ 10/ 2022</td> </tr> <tr> <td>C04</td> <td>TRAFFIC RESOLUTION ISSUE UPDATE TO STAGING</td> <td>C.LI</td> <td>A.HEAD</td> <td>21/ 10/ 2022</td> </tr> <tr> <td>C05</td> <td>TRAFFIC RESOLUTION ISSUE UPDATE TO STAGING</td> <td>C.LI</td> <td>A.HEAD</td> <td>28/ 10/ 2022</td> </tr> </tbody> </table>		REV.	DESCRIPTION	DRAWN BY	APPRVD. BY	DATE	C01	30% DETAILED DESIGN	C.LI	A.HEAD	25/ 07/ 2022	C02	90% DETAILED DESIGN	C.LI	A.HEAD	09/ 09/ 2022	C03	TRAFFIC RESOLUTION ISSUE	C.LI	J.WARD	07/ 10/ 2022	C04	TRAFFIC RESOLUTION ISSUE UPDATE TO STAGING	C.LI	A.HEAD	21/ 10/ 2022	C05	TRAFFIC RESOLUTION ISSUE UPDATE TO STAGING	C.LI	A.HEAD	28/ 10/ 2022	DRAWING SCALE: 1:200			DRAWING INFORMATION		DRAWING INFORMATION		TITLE:	
				REV.	DESCRIPTION	DRAWN BY	APPRVD. BY	DATE																																		
C01	30% DETAILED DESIGN	C.LI	A.HEAD	25/ 07/ 2022																																						
C02	90% DETAILED DESIGN	C.LI	A.HEAD	09/ 09/ 2022																																						
C03	TRAFFIC RESOLUTION ISSUE	C.LI	J.WARD	07/ 10/ 2022																																						
C04	TRAFFIC RESOLUTION ISSUE UPDATE TO STAGING	C.LI	A.HEAD	21/ 10/ 2022																																						
C05	TRAFFIC RESOLUTION ISSUE UPDATE TO STAGING	C.LI	A.HEAD	28/ 10/ 2022																																						
LAST SAVED BY: CHLI(2022-10-28)    LAST PLOTTED: 2022-10-28 FILE LOCATION:		PRINTED COPIES OF THIS DOCUMENT ARE UNCONTROLLED		APPROVED BY: A.HEAD    DESIGNED: B.RODENBURG APPROVED DATE: 28/10/2022    DES. CHECK: A.HEAD DRAWN: C.LI    DRG. CHECK: H.BENDLE			PROJECT: KAIWHARAWHARA ROAD GENERAL ARRANGMENT PLAN - STAGE 1 SHEET 4		DOCUMENT: SCH - TC - NGAIoT - DRG - TR - 902113    C05																																	


THIS DRAWING MAY CONTAIN COLOUR CONTENT. CORRECTLY PRINTED COPIES OF THIS DOCUMENT WILL DISPLAY THE LOGO IN COLOUR.

ORIGINAL SIZE: ISO A1 594mm x 841mm

300  
200  
150  
100  
50

30  
10

0  
10  
20  
30  
40  
50

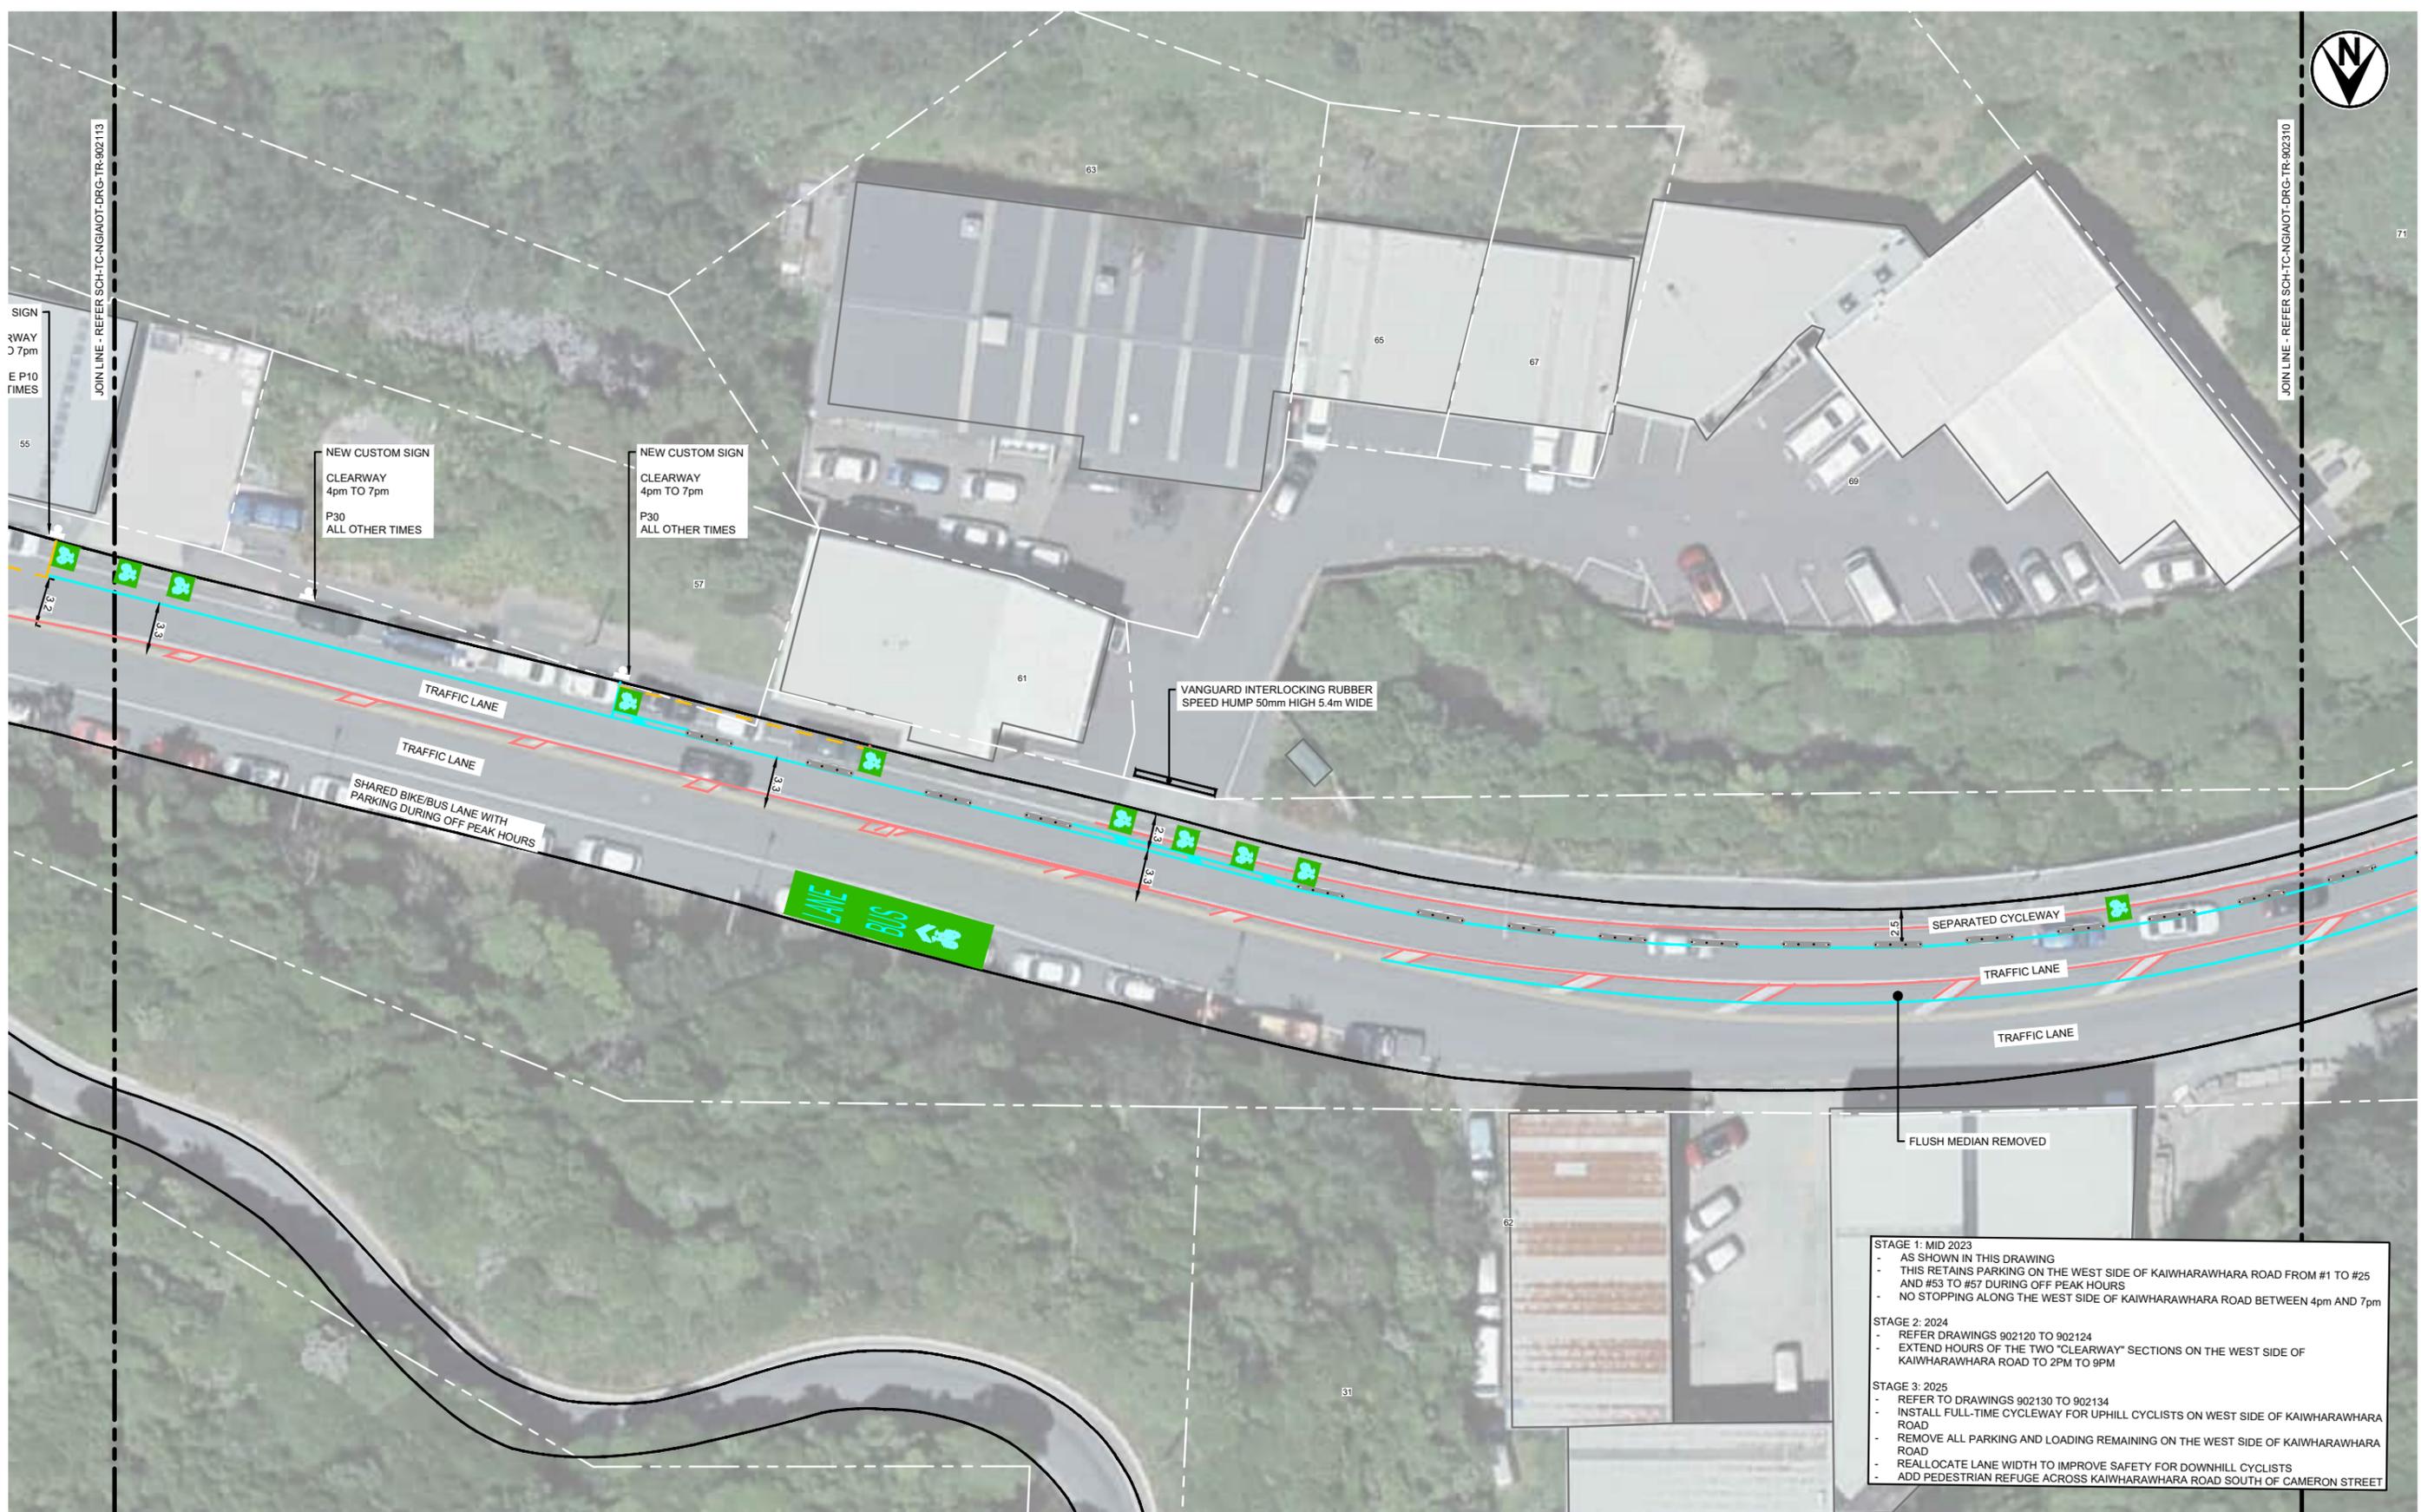

**STAGE 1: MID 2023**

- AS SHOWN IN THIS DRAWING
- THIS RETAINS PARKING ON THE WEST SIDE OF KAIWHARAWHARA ROAD FROM #1 TO #25 AND #53 TO #57 DURING OFF PEAK HOURS
- NO STOPPING ALONG THE WEST SIDE OF KAIWHARAWHARA ROAD BETWEEN 4pm AND 7pm

**STAGE 2: 2024**

- REFER DRAWINGS 902120 TO 902124
- EXTEND HOURS OF THE TWO "CLEARWAY" SECTIONS ON THE WEST SIDE OF KAIWHARAWHARA ROAD TO 2PM TO 9PM

**STAGE 3: 2025**

- REFER TO DRAWINGS 902130 TO 902134
- INSTALL FULL-TIME CYCLEWAY FOR UPHILL CYCLISTS ON WEST SIDE OF KAIWHARAWHARA ROAD
- REMOVE ALL PARKING AND LOADING REMAINING ON THE WEST SIDE OF KAIWHARAWHARA ROAD
- REALLOCATE LANE WIDTH TO IMPROVE SAFETY FOR DOWNHILL CYCLISTS
- ADD PEDESTRIAN REFUGE ACROSS KAIWHARAWHARA ROAD SOUTH OF CAMERON STREET

CLIENT

LAST SAVED BY: CHLI(2022-10-28) LAST PLOTTED: 2022-10-28

FILE LOCATION:

ORIGINATOR

PRINTED COPIES OF THIS DOCUMENT ARE UNCONTROLLED

REV.	DESCRIPTION	DRAWN BY	APRVD. BY	DATE
C01	30% DETAILED DESIGN	C.LI	A.HEAD	25/ 07/ 2022
C02	90% DETAILED DESIGN	C.LI	A.HEAD	09/ 09/ 2022
C03	TRAFFIC RESOLUTION ISSUE	C.LI	J.WARD	07/ 10/ 2022
C04	TRAFFIC RESOLUTION ISSUE UPDATE TO STAGING	C.LI	A.HEAD	21/ 10/ 2022
C05	TRAFFIC RESOLUTION ISSUE UPDATE TO STAGING	C.LI	A.HEAD	28/ 10/ 2022

SCALE: 1:200

DRAWING SCALE: 1:200

DESIGN STAGE	GATE
DETAILED DESIGN	TR

DRAWING STATUS

**NOT FOR CONSTRUCTION**

APPROVED BY:	DESIGNED:	B.RODENBURG
A.HEAD	DES. CHECK:	A.HEAD
APPROVED DATE:	DRAWN:	C.LI
28/10/2022	DRG. CHECK:	H.BENDLE

PROJECT:	TRANSITIONAL CYCLEWAYS NGAIO TRANSITIONAL
TITLE:	KAIWHARAWHARA ROAD GENERAL ARRANGEMENT PLAN - STAGE 1 SHEET 5
DOCUMENT:	SCH - TC - NGAIOT - DRG - TR - 902114 C05

THIS DRAWING MAY CONTAIN COLOUR CONTENT. CORRECTLY PRINTED COPIES OF THIS DOCUMENT WILL DISPLAY THE LOGO IN COLOUR.


ORIGINAL SIZE: ISO A1 594mm x 841mm

200

100

50

0

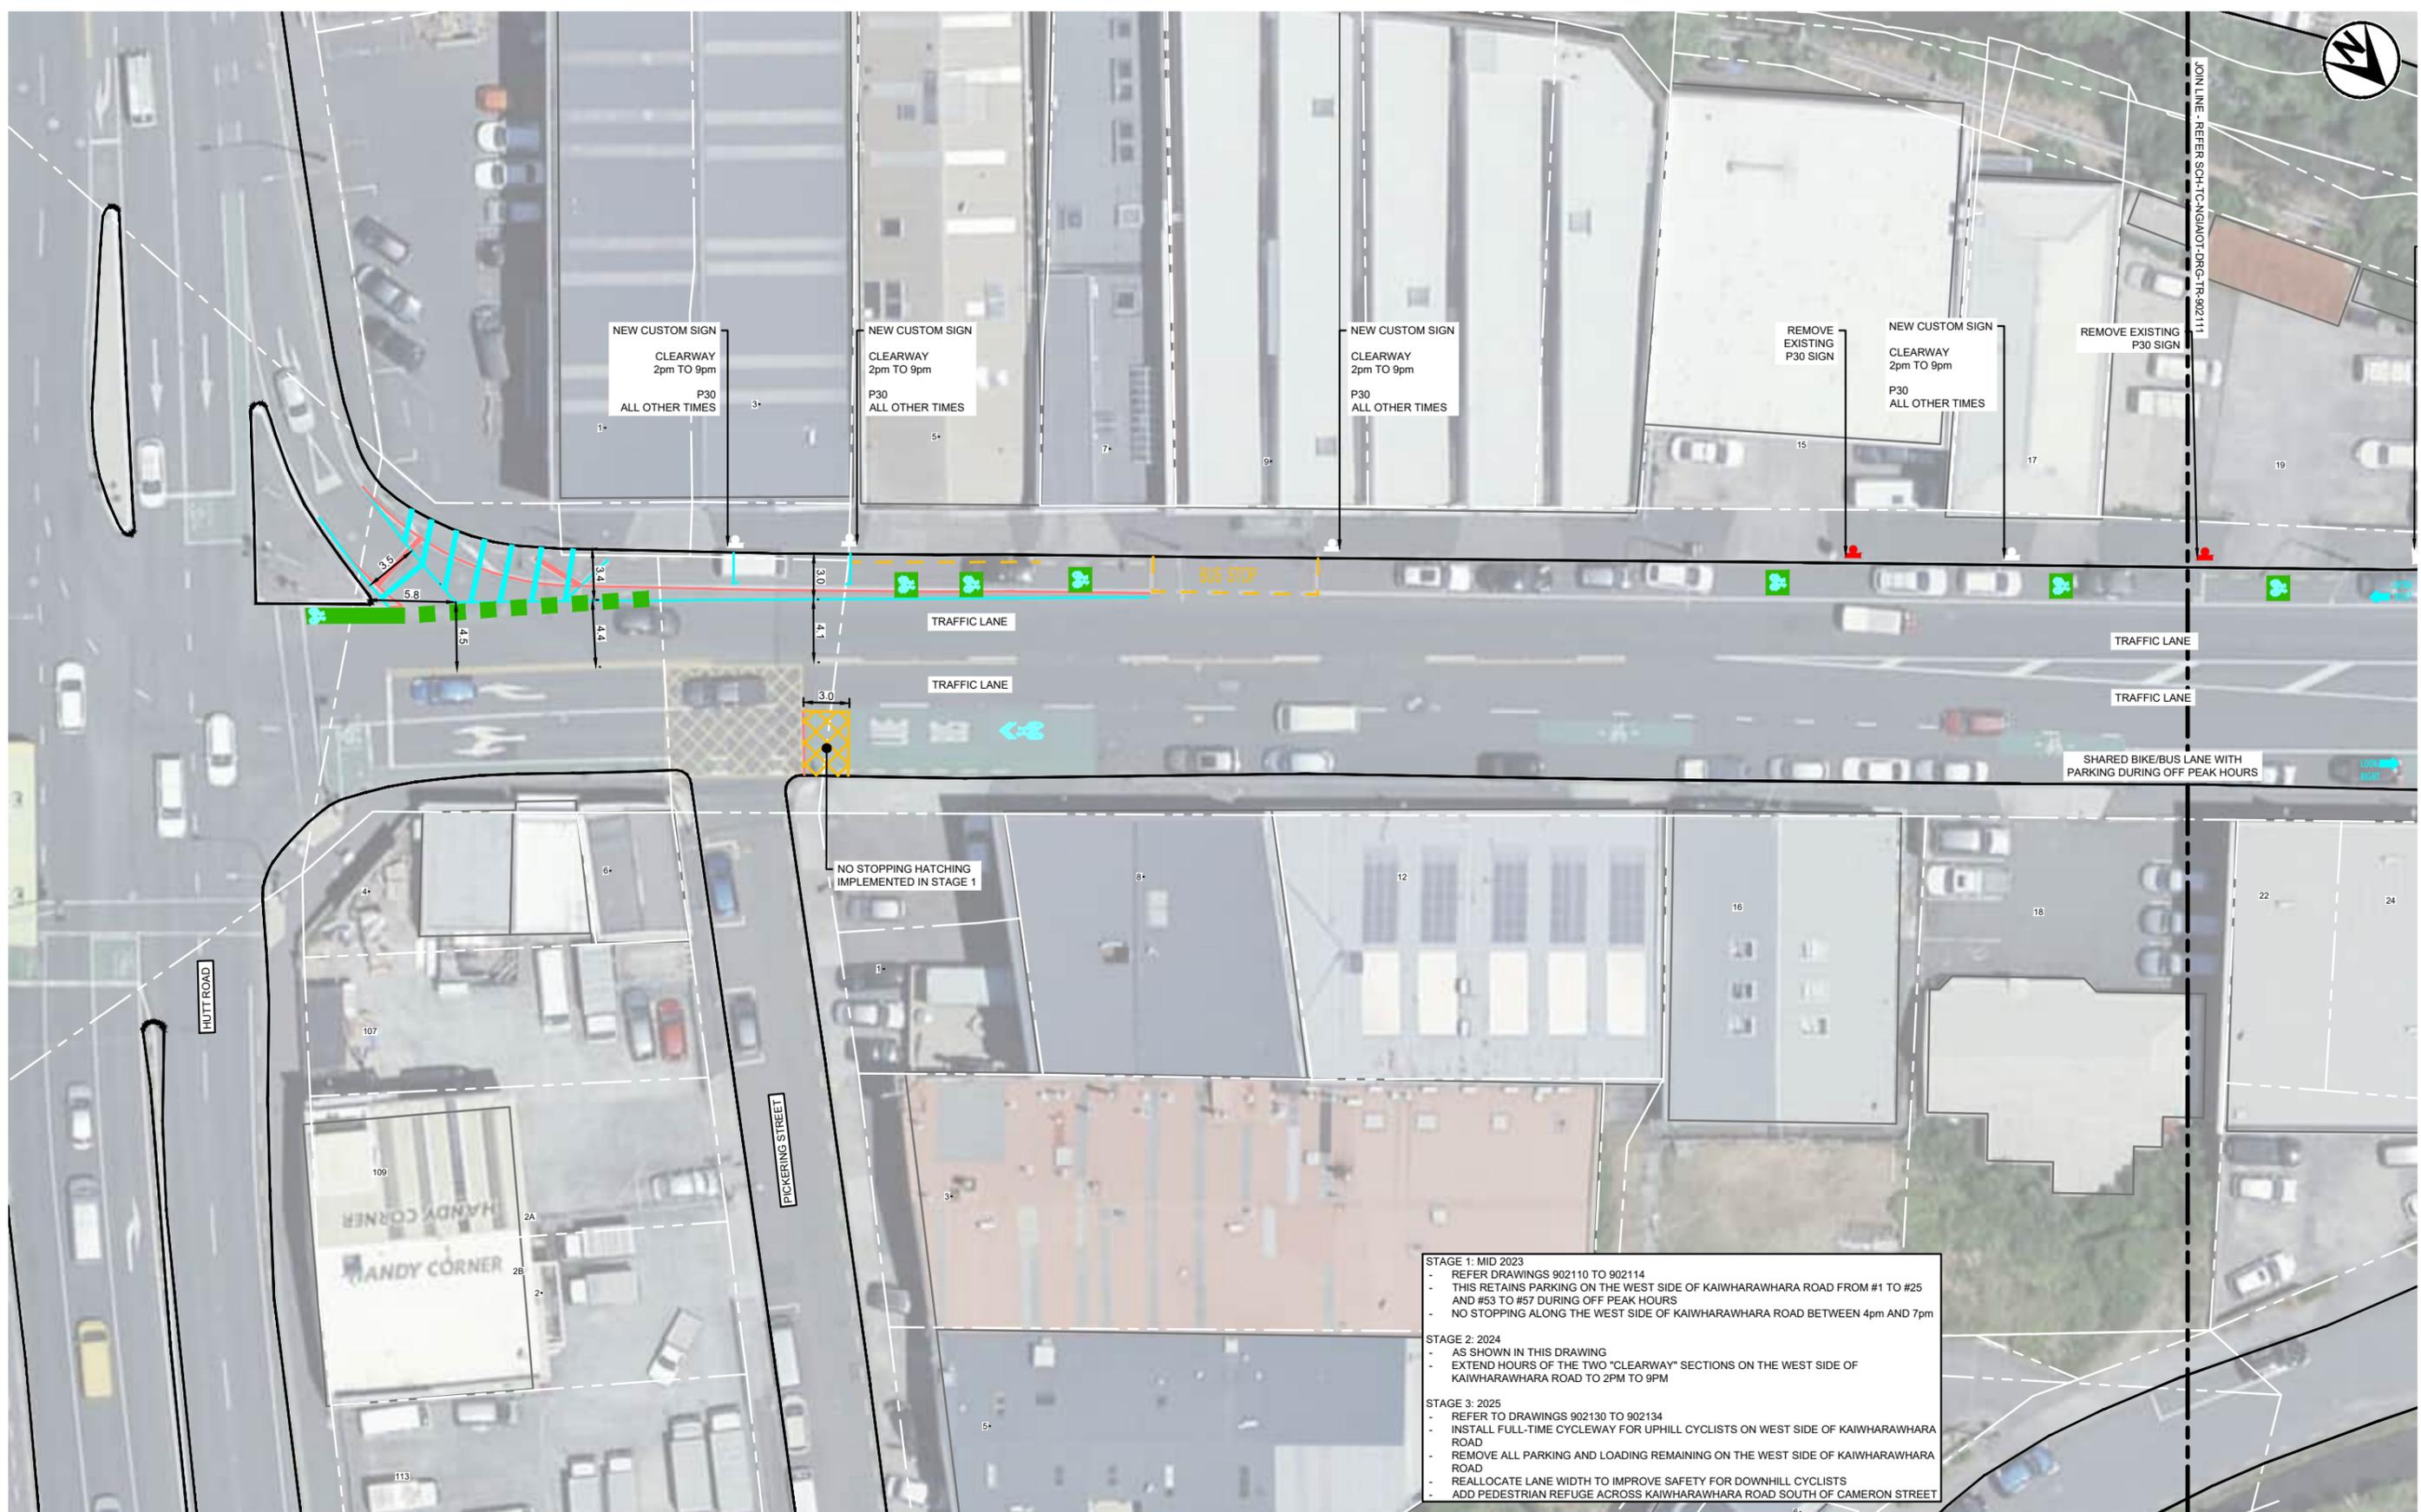

STAGE 1: MID 2023  
 - REFER DRAWINGS 902110 TO 902114  
 - THIS RETAINS PARKING ON THE WEST SIDE OF KAIWHARAWHARA ROAD FROM #1 TO #25 AND #53 TO #57 DURING OFF PEAK HOURS  
 - NO STOPPING ALONG THE WEST SIDE OF KAIWHARAWHARA ROAD BETWEEN 4pm AND 7pm

STAGE 2: 2024  
 - AS SHOWN IN THIS DRAWING  
 - EXTEND HOURS OF THE TWO "CLEARWAY" SECTIONS ON THE WEST SIDE OF KAIWHARAWHARA ROAD TO 2PM TO 9PM

STAGE 3: 2025  
 - REFER TO DRAWINGS 902130 TO 902134  
 - INSTALL FULL-TIME CYCLEWAY FOR UPHILL CYCLISTS ON WEST SIDE OF KAIWHARAWHARA ROAD  
 - REMOVE ALL PARKING AND LOADING REMAINING ON THE WEST SIDE OF KAIWHARAWHARA ROAD  
 - REALLOCATE LANE WIDTH TO IMPROVE SAFETY FOR DOWNHILL CYCLISTS  
 - ADD PEDESTRIAN REFUGE ACROSS KAIWHARAWHARA ROAD SOUTH OF CAMERON STREET

CLIENT	ORIGINATOR
	

LAST SAVED BY: CHLI(2022-10-28) LAST PLOTTED: 2022-10-28  
 PRINTED COPIES OF THIS DOCUMENT ARE UNCONTROLLED

REV.	DESCRIPTION	DRAWN BY	APRVD. BY	DATE
C01	TRAFFIC RESOLUTION ISSUE UPDATE TO STAGING	C.LI	A.HEAD	28/10/2022

DRAWING SCALE: 1:200

DESIGN STAGE	GATE
DETAILED DESIGN	TR
DRAWING STATUS	
<b>NOT FOR CONSTRUCTION</b>	
APPROVED BY:	DESIGNED: B.RODENBURG
A.HEAD	DES. CHECK: A.HEAD
APPROVED DATE:	DRAWN: C.LI
28/10/2022	DRG. CHECK: H.BENDLE


PROJECT:	<b>TRANSITIONAL CYCLEWAYS</b>	
	NGAIO TRANSITIONAL	
TITLE:	KAIWHARAWHARA ROAD	
	GENERAL ARRANGMENT PLAN - STAGE 2	
	SHEET 1	
DOCUMENT:	SCH - TC - NGAIoT - DRG - TR - 902120	C01





THIS DRAWING MAY CONTAIN COLOUR CONTENT. CORRECTLY PRINTED COPIES OF THIS DOCUMENT WILL DISPLAY THE LOGO IN COLOUR.

ORIGINAL SIZE: ISO A1 594mm x 841mm

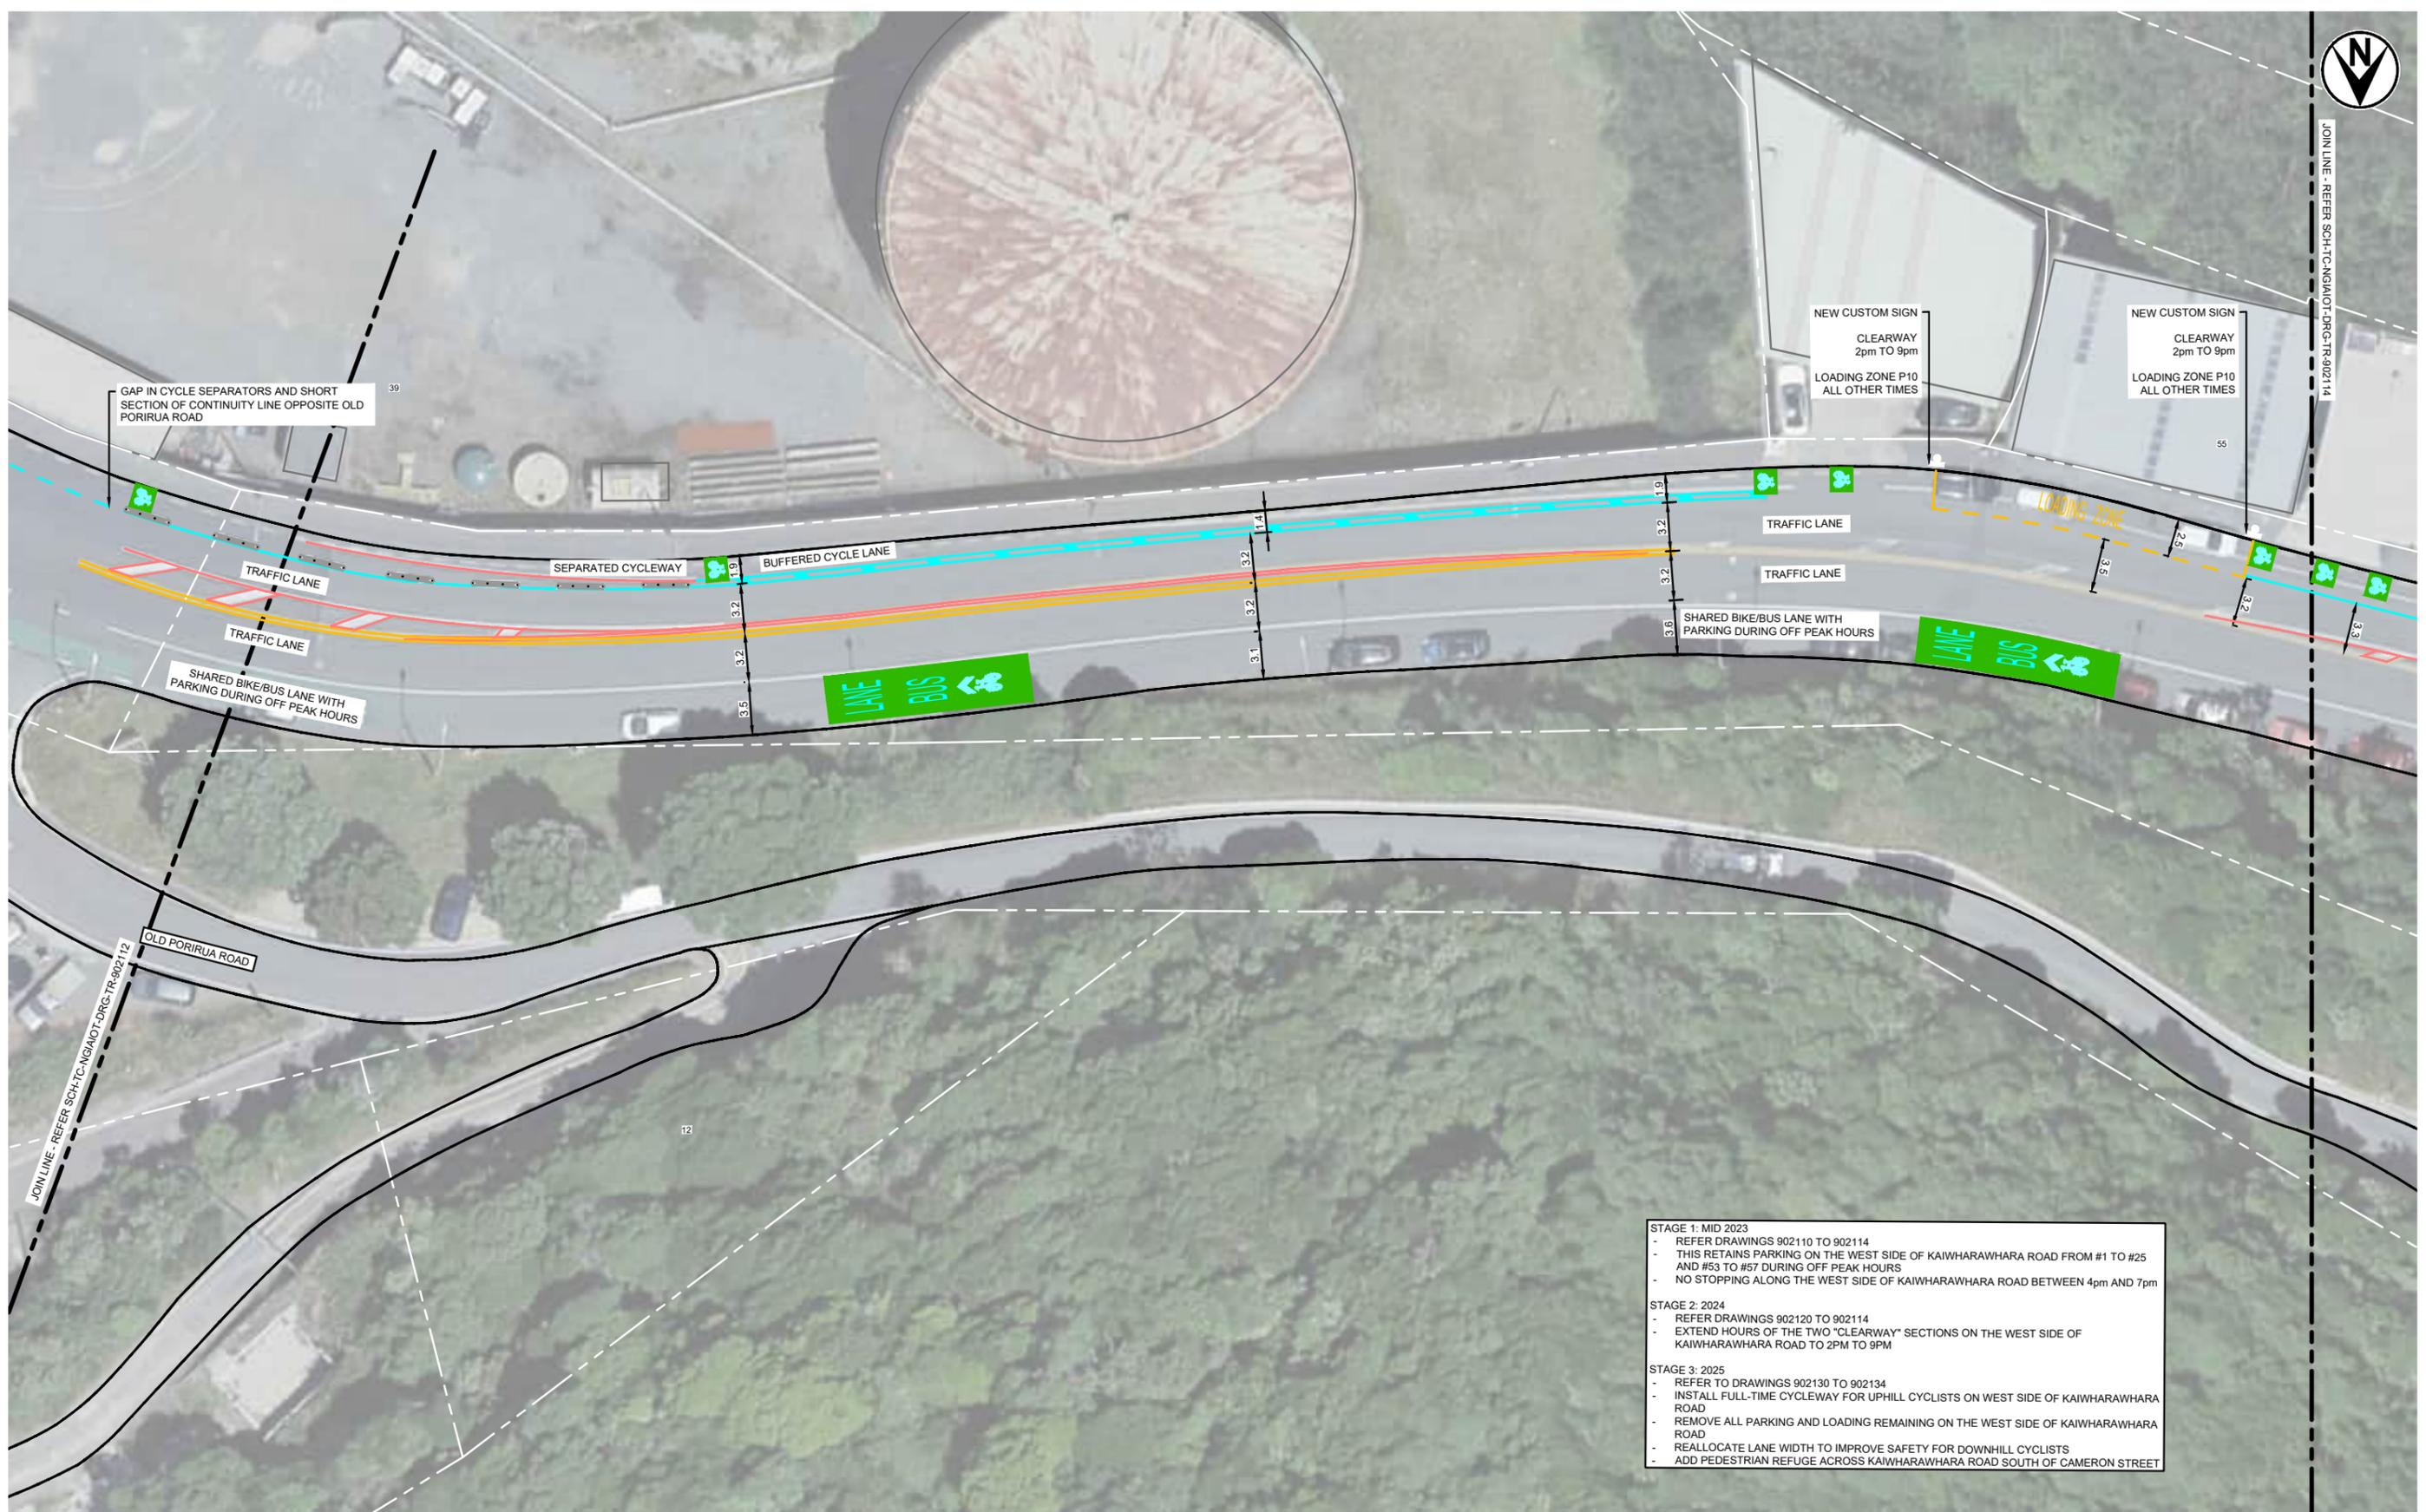

**STAGE 1: MID 2023**  
 - REFER DRAWINGS 902110 TO 902114  
 - THIS RETAINS PARKING ON THE WEST SIDE OF KAIWHARAWHARA ROAD FROM #1 TO #25 AND #53 TO #57 DURING OFF PEAK HOURS  
 - NO STOPPING ALONG THE WEST SIDE OF KAIWHARAWHARA ROAD BETWEEN 4pm AND 7pm

**STAGE 2: 2024**  
 - REFER DRAWINGS 902120 TO 902114  
 - EXTEND HOURS OF THE TWO "CLEARWAY" SECTIONS ON THE WEST SIDE OF KAIWHARAWHARA ROAD TO 2PM TO 9PM

**STAGE 3: 2025**  
 - REFER TO DRAWINGS 902130 TO 902134  
 - INSTALL FULL-TIME CYCLEWAY FOR UPHILL CYCLISTS ON WEST SIDE OF KAIWHARAWHARA ROAD  
 - REMOVE ALL PARKING AND LOADING REMAINING ON THE WEST SIDE OF KAIWHARAWHARA ROAD  
 - REALLOCATE LANE WIDTH TO IMPROVE SAFETY FOR DOWNHILL CYCLISTS  
 - ADD PEDESTRIAN REFUGE ACROSS KAIWHARAWHARA ROAD SOUTH OF CAMERON STREET


<b>CLIENT</b>	<b>ORIGINATOR</b>	<b>DESIGN STAGE</b>	<b>GATE</b>	<b>PROJECT:</b>
		DETAILED DESIGN	TR	<b>TRANSITIONAL CYCLEWAYS                  NGAIO TRANSITIONAL</b>
		<b>NOT FOR CONSTRUCTION</b>		
LAST SAVED BY: CHLI(2022-10-28)    LAST PLOTTED: 2022-10-28 FILE LOCATION:		APPROVED BY: A.HEAD    DESIGNED: B.RODENBURG APPROVED DATE: 28/10/2022    DRG. CHECK: H.BENDLE		KAIWHARAWHARA ROAD GENERAL ARRANGMENT PLAN - STAGE 2 SHEET 4
		SCALE: 1:200		ORIGINATOR: SCH - TC - NGAIoT - DRG - TR - 902123    SHEET: C01

THIS DRAWING MAY CONTAIN COLOUR CONTENT. CORRECTLY PRINTED COPIES OF THIS DOCUMENT WILL DISPLAY THE LOGO IN COLOUR.

ORIGINAL SIZE: ISO A1 594mm x 841mm

300  
200  
150  
100  
50

0

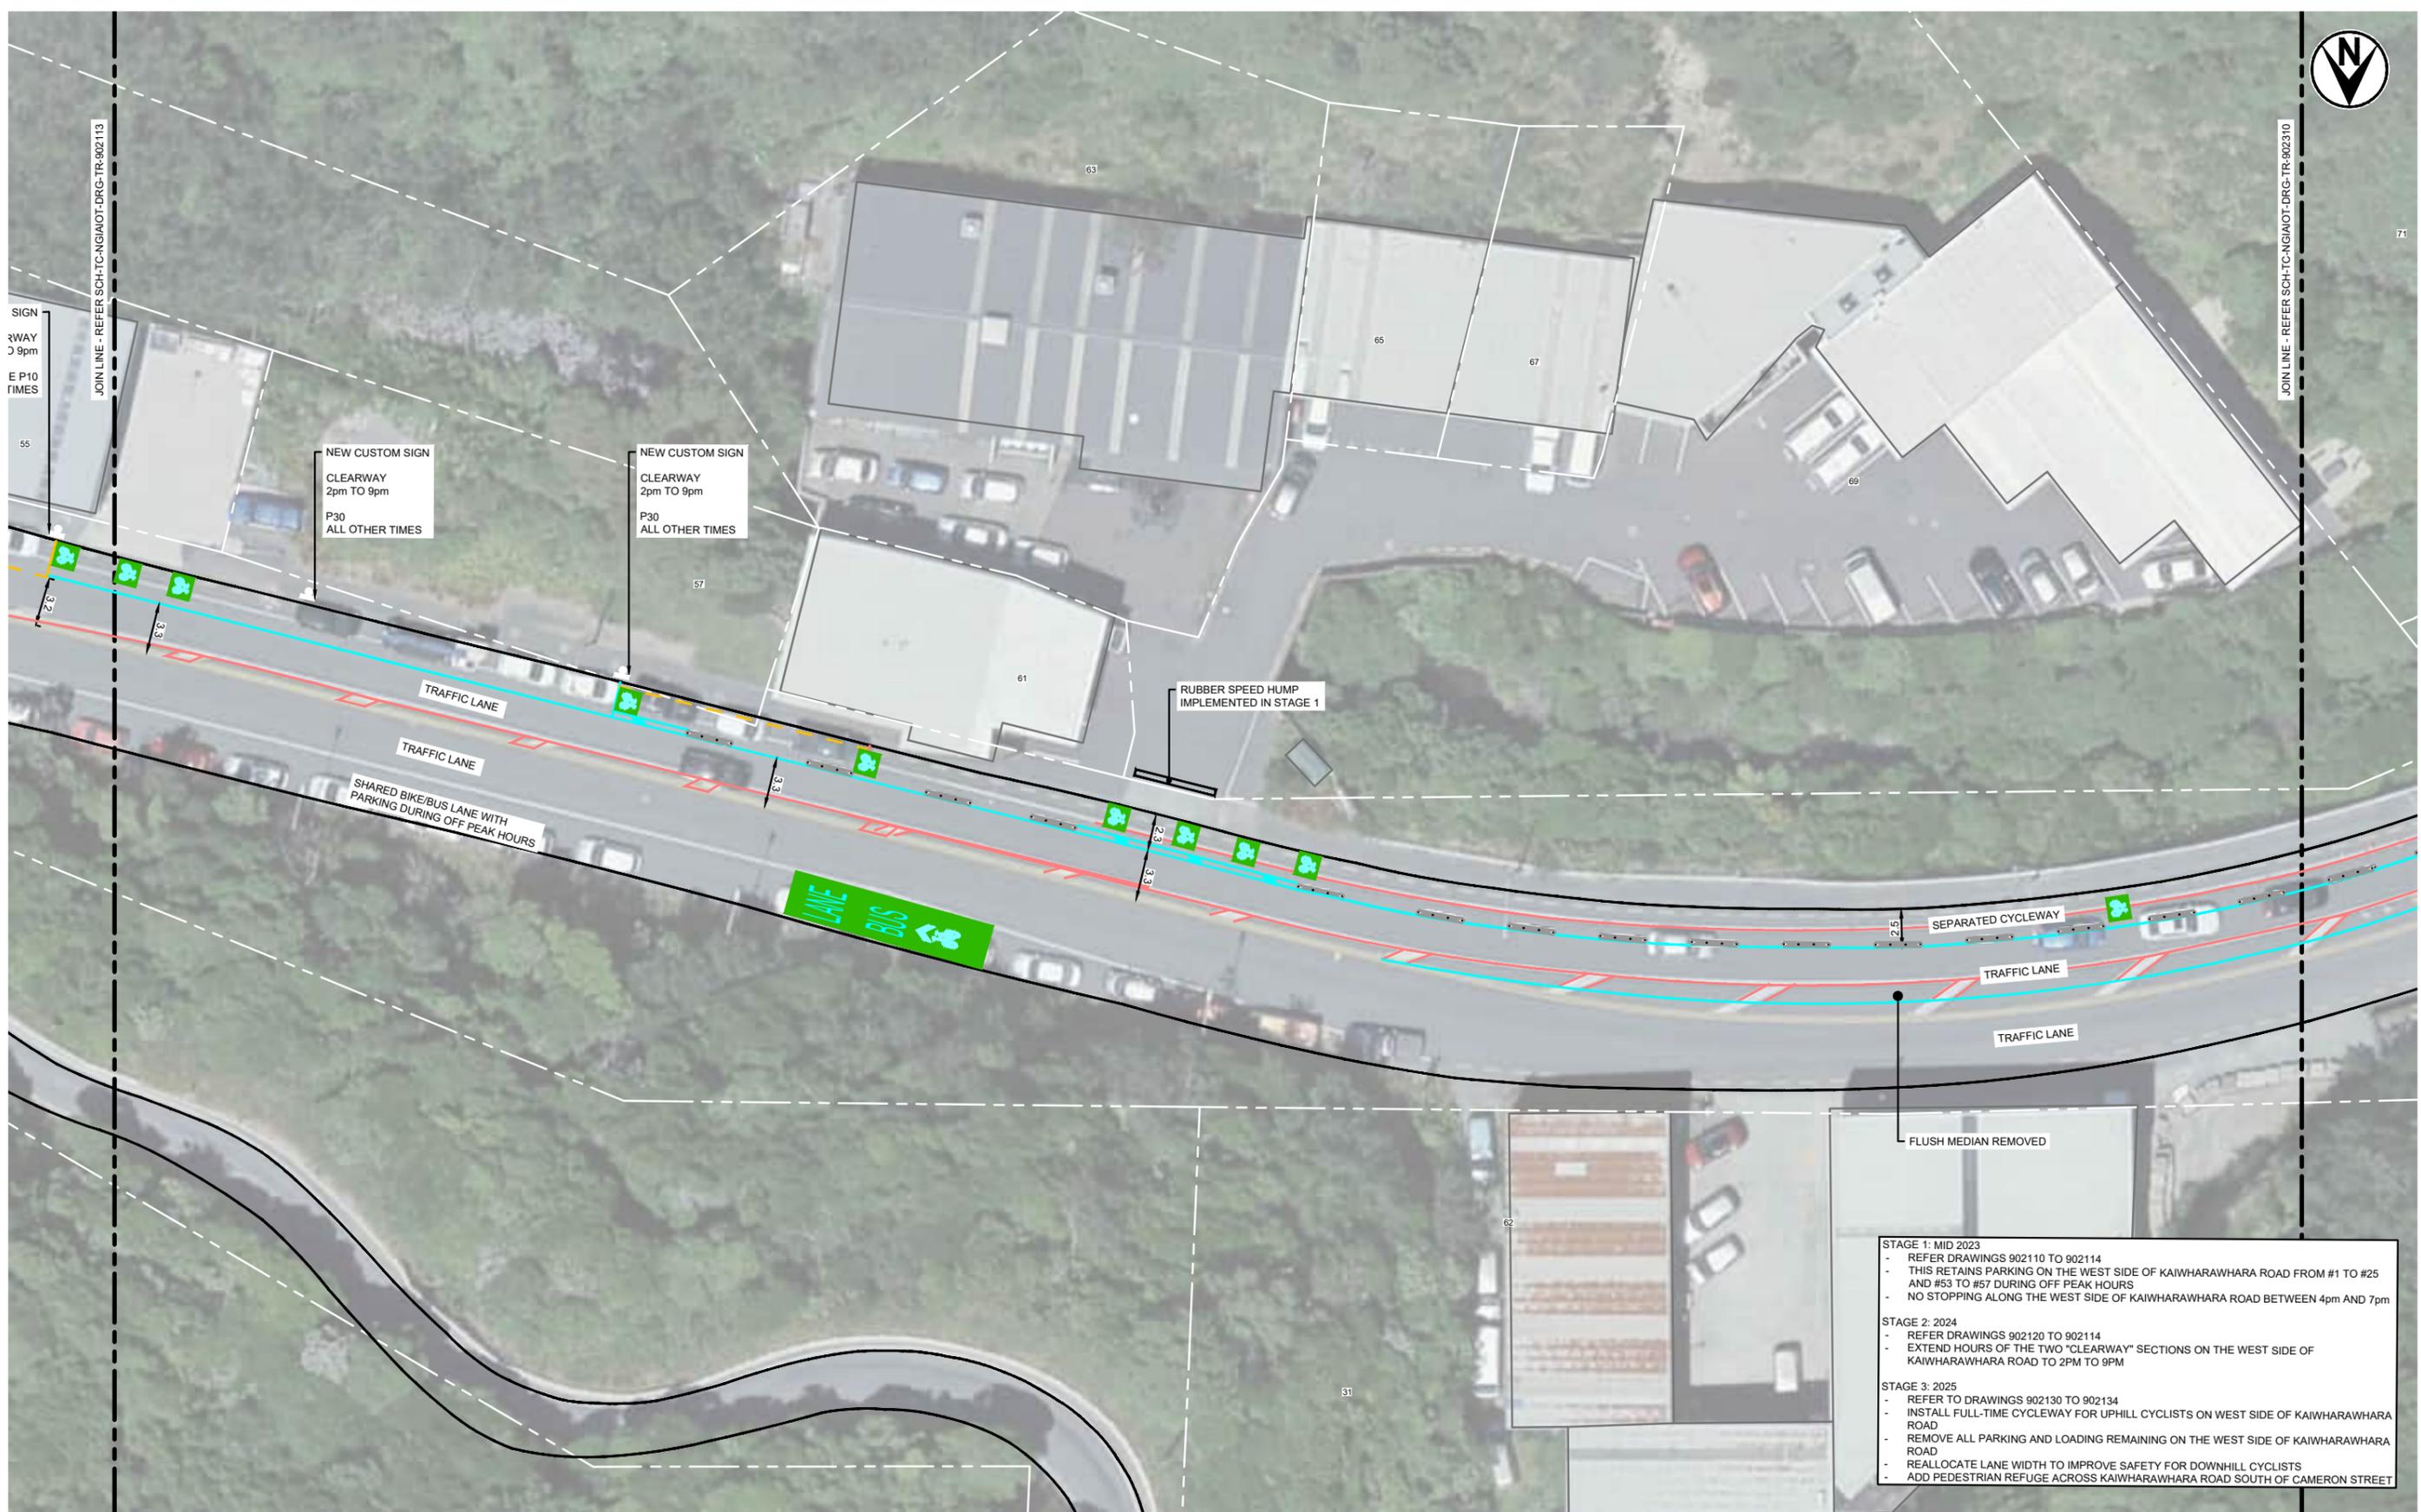

**STAGE 1: MID 2023**  
 - REFER DRAWINGS 902110 TO 902114  
 - THIS RETAINS PARKING ON THE WEST SIDE OF KAIWHARAWHARA ROAD FROM #1 TO #25 AND #53 TO #57 DURING OFF PEAK HOURS  
 - NO STOPPING ALONG THE WEST SIDE OF KAIWHARAWHARA ROAD BETWEEN 4pm AND 7pm

**STAGE 2: 2024**  
 - REFER DRAWINGS 902120 TO 902114  
 - EXTEND HOURS OF THE TWO "CLEARWAY" SECTIONS ON THE WEST SIDE OF KAIWHARAWHARA ROAD TO 2PM TO 9PM

**STAGE 3: 2025**  
 - REFER TO DRAWINGS 902130 TO 902134  
 - INSTALL FULL-TIME CYCLEWAY FOR UPHILL CYCLISTS ON WEST SIDE OF KAIWHARAWHARA ROAD  
 - REMOVE ALL PARKING AND LOADING REMAINING ON THE WEST SIDE OF KAIWHARAWHARA ROAD  
 - REALLOCATE LANE WIDTH TO IMPROVE SAFETY FOR DOWNHILL CYCLISTS  
 - ADD PEDESTRIAN REFUGE ACROSS KAIWHARAWHARA ROAD SOUTH OF CAMERON STREET

CLIENT	ORIGINATOR

LAST SAVED BY: CHLI(2022-10-28) LAST PLOTTED: 2022-10-28  
 FILE LOCATION: PRINTED COPIES OF THIS DOCUMENT ARE UNCONTROLLED

REV.	DESCRIPTION	DRAWN BY	APRVD. BY	DATE
C01	TRAFFIC RESOLUTION ISSUE UPDATE TO STAGING	C.LI	A.HEAD	28/10/2022


SCALE: 1:200

DESIGN STAGE	GATE
DETAILED DESIGN	TR
DRAWING STATUS	
<b>NOT FOR CONSTRUCTION</b>	
APPROVED BY:	DESIGNED:
A.HEAD	B.RODENBURG
APPROVED DATE:	DES. CHECK:
28/10/2022	A.HEAD
	DRAWN:
	C.LI
	DRG. CHECK:
	H.BENDLE

PROJECT:	<b>TRANSITIONAL CYCLEWAYS</b>	
	NGAIO TRANSITIONAL	
TITLE:	KAIWHARAWHARA ROAD	
	GENERAL ARRANGMENT PLAN - STAGE 2	
	SHEET 5	
DOCUMENT:	SCH - TC - NGAIoT - DRG - TR - 902124	C01

# DRAFT STAGE 3 PLANS FOR CONSULTATION

THIS DRAWING MAY CONTAIN COLOUR CONTENT. CORRECTLY PRINTED COPIES OF THIS DOCUMENT WILL DISPLAY THE LOGO IN COLOUR.

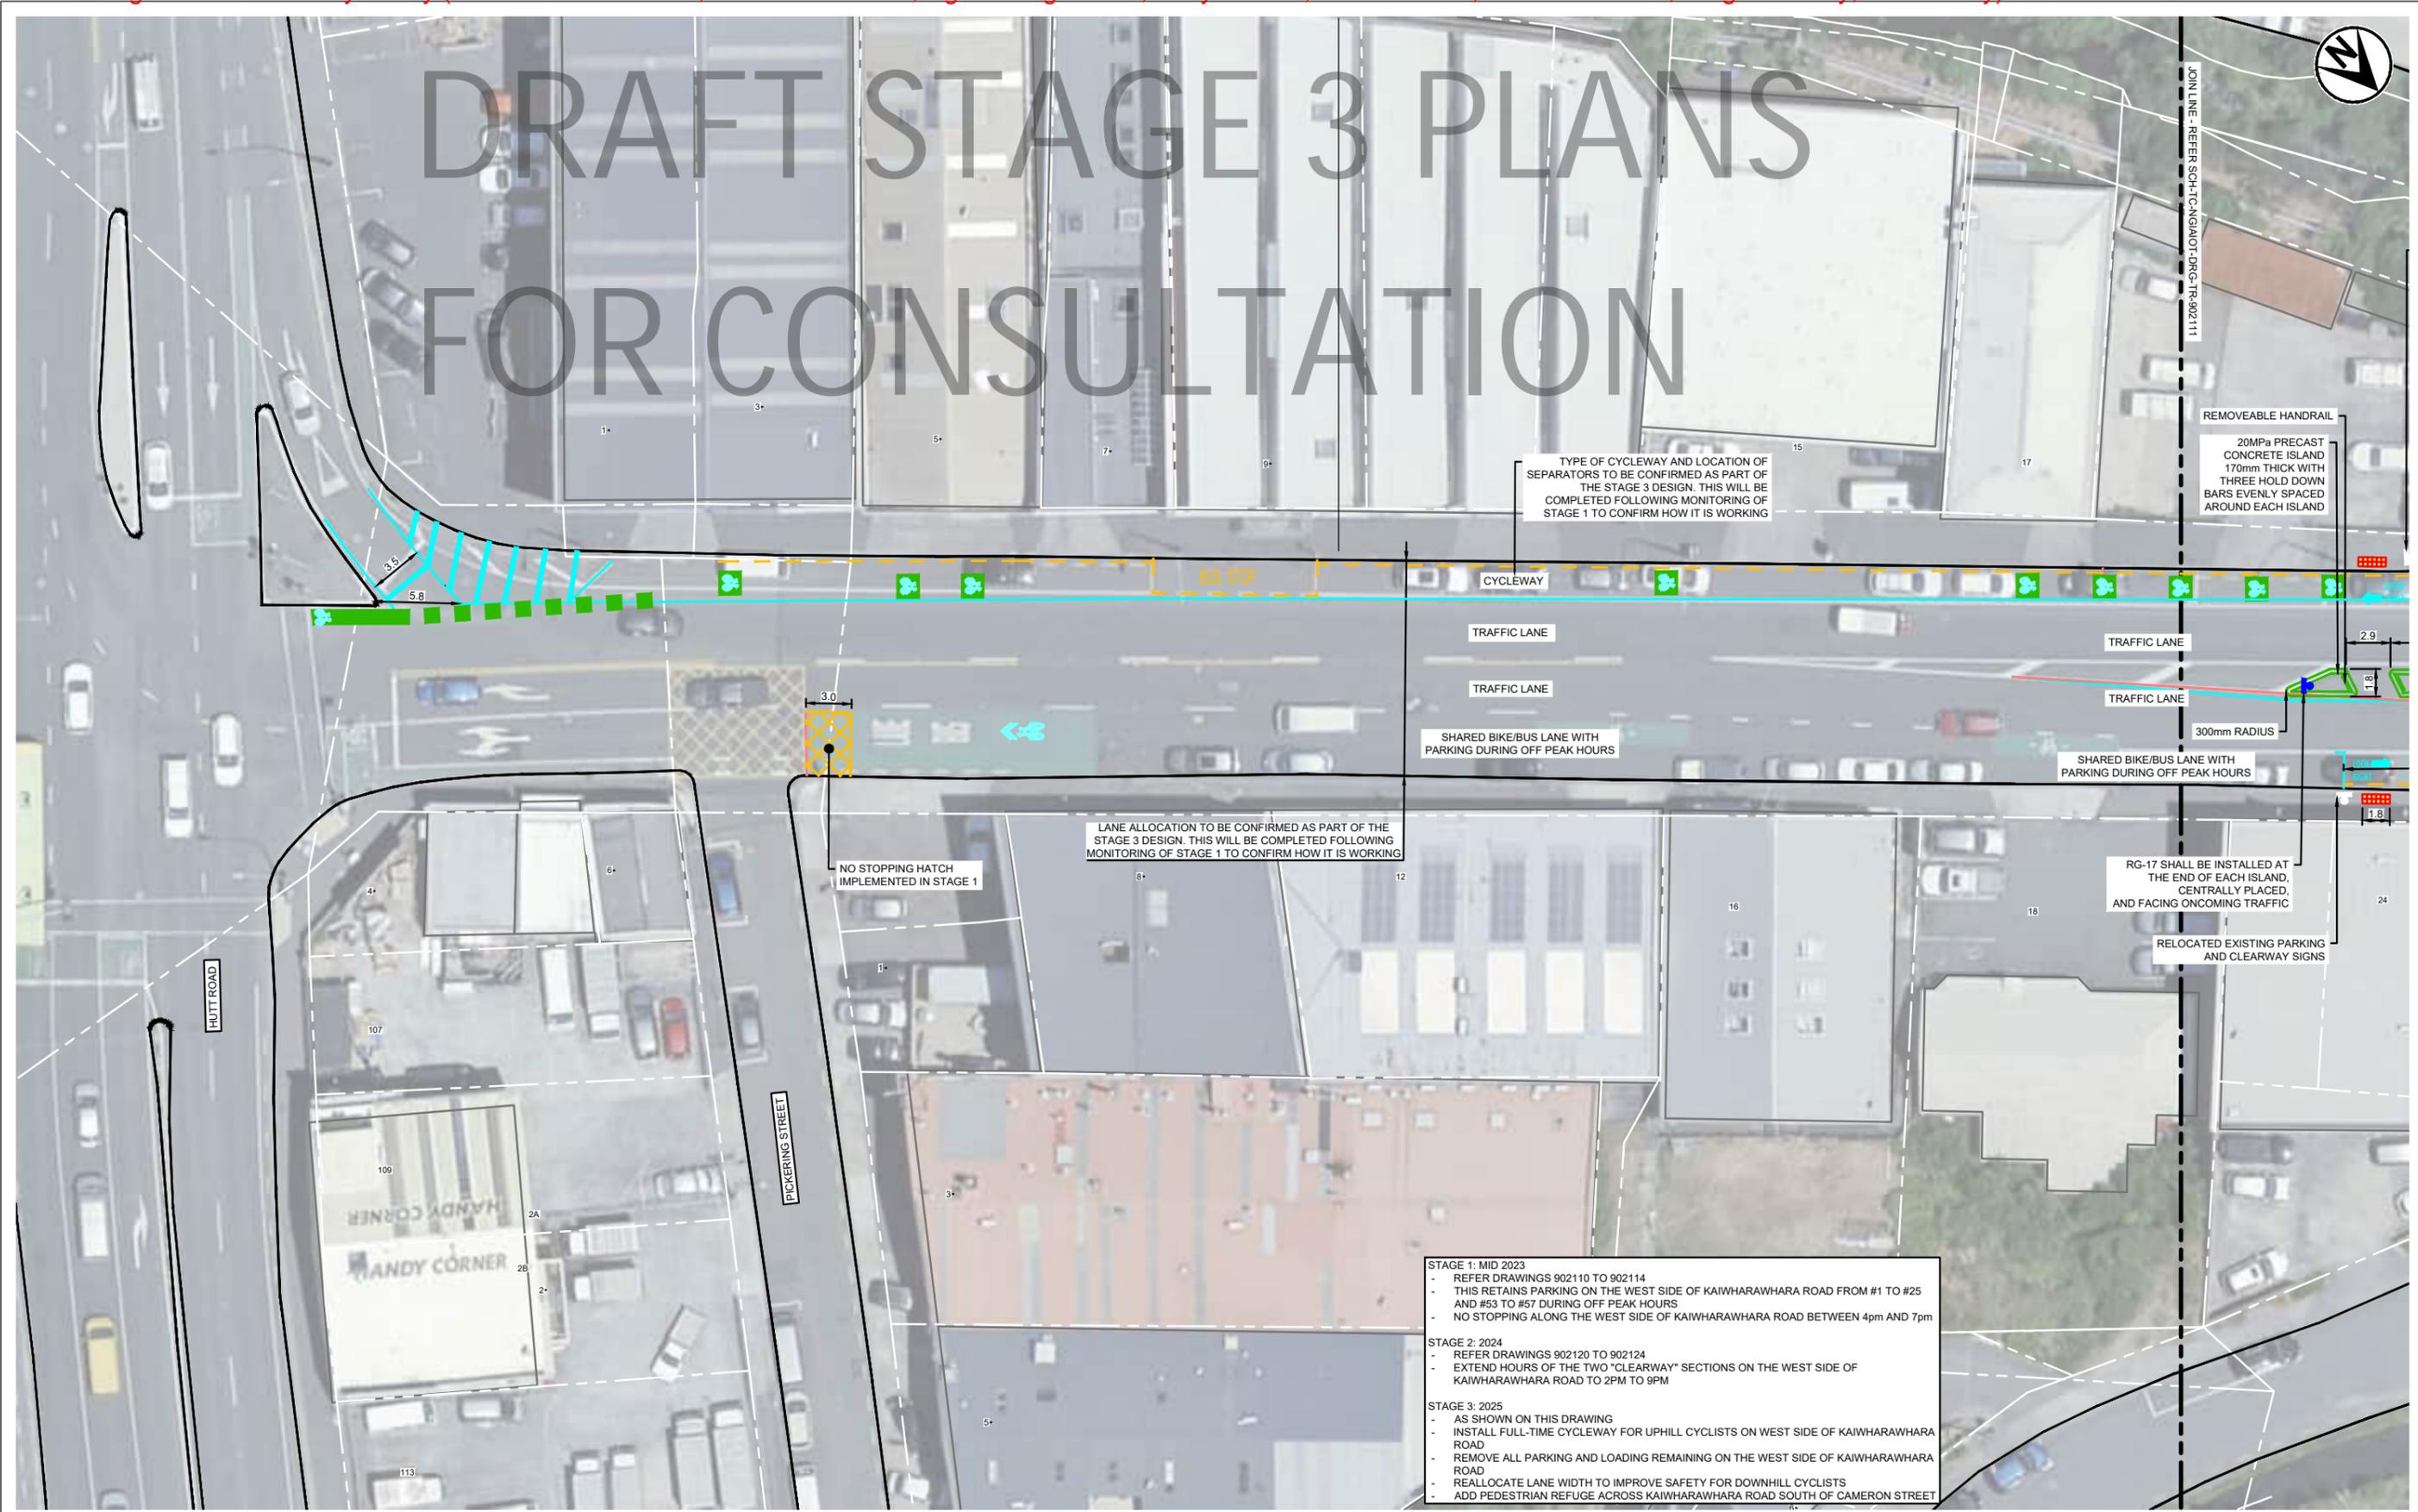

**STAGE 1: MID 2023**

- REFER DRAWINGS 902110 TO 902114
- THIS RETAINS PARKING ON THE WEST SIDE OF KAIWHARAWHARA ROAD FROM #1 TO #25 AND #53 TO #57 DURING OFF PEAK HOURS
- NO STOPPING ALONG THE WEST SIDE OF KAIWHARAWHARA ROAD BETWEEN 4pm AND 7pm

**STAGE 2: 2024**

- REFER DRAWINGS 902120 TO 902124
- EXTEND HOURS OF THE TWO "CLEARWAY" SECTIONS ON THE WEST SIDE OF KAIWHARAWHARA ROAD TO 2PM TO 9PM

**STAGE 3: 2025**

- AS SHOWN ON THIS DRAWING
- INSTALL FULL-TIME CYCLEWAY FOR UPHILL CYCLISTS ON WEST SIDE OF KAIWHARAWHARA ROAD
- REMOVE ALL PARKING AND LOADING REMAINING ON THE WEST SIDE OF KAIWHARAWHARA ROAD
- REALLOCATE LANE WIDTH TO IMPROVE SAFETY FOR DOWNHILL CYCLISTS
- ADD PEDESTRIAN REFUGE ACROSS KAIWHARAWHARA ROAD SOUTH OF CAMERON STREET

300  
200  
150  
100  
50  
10  
0

CLIENT	ORIGINATOR

LAST SAVED BY: CHLI(2022-10-28) LAST PLOTTED: 2022-10-28  
FILE LOCATION:

REV.	DESCRIPTION	DRAWN BY	APRVD. BY	DATE
C01	30% DETAILED DESIGN	C.LI	A.HEAD	28/10/2022

SCALE: 1:200

DESIGN STAGE	GATE
DETAILED DESIGN	TR
DRAWING STATUS	
<b>NOT FOR CONSTRUCTION</b>	
APPROVED BY:	DESIGNED: B.RODENBURG
A.HEAD	DES. CHECK: A.HEAD
APPROVED DATE:	DRAWN: C.LI
28/10/2022	DRG. CHECK: H.BENDLE

PROJECT:	<b>TRANSITIONAL CYCLEWAYS NGAIO TRANSITIONAL</b>
TITLE:	<b>KAIWHARAWHARA ROAD GENERAL ARRANGEMENT PLAN - STAGE 3 SHEET 1</b>
DOCUMENT:	SCH - TC - NGAIoT - DRG - TR - 902130 C01


THIS DRAWING MAY CONTAIN COLOUR CONTENT. CORRECTLY PRINTED COPIES OF THIS DOCUMENT WILL DISPLAY THE LOGO IN COLOUR.

ORIGINAL SIZE: ISO A1 594mm x 841mm

200


100

50  
30  
10  
0

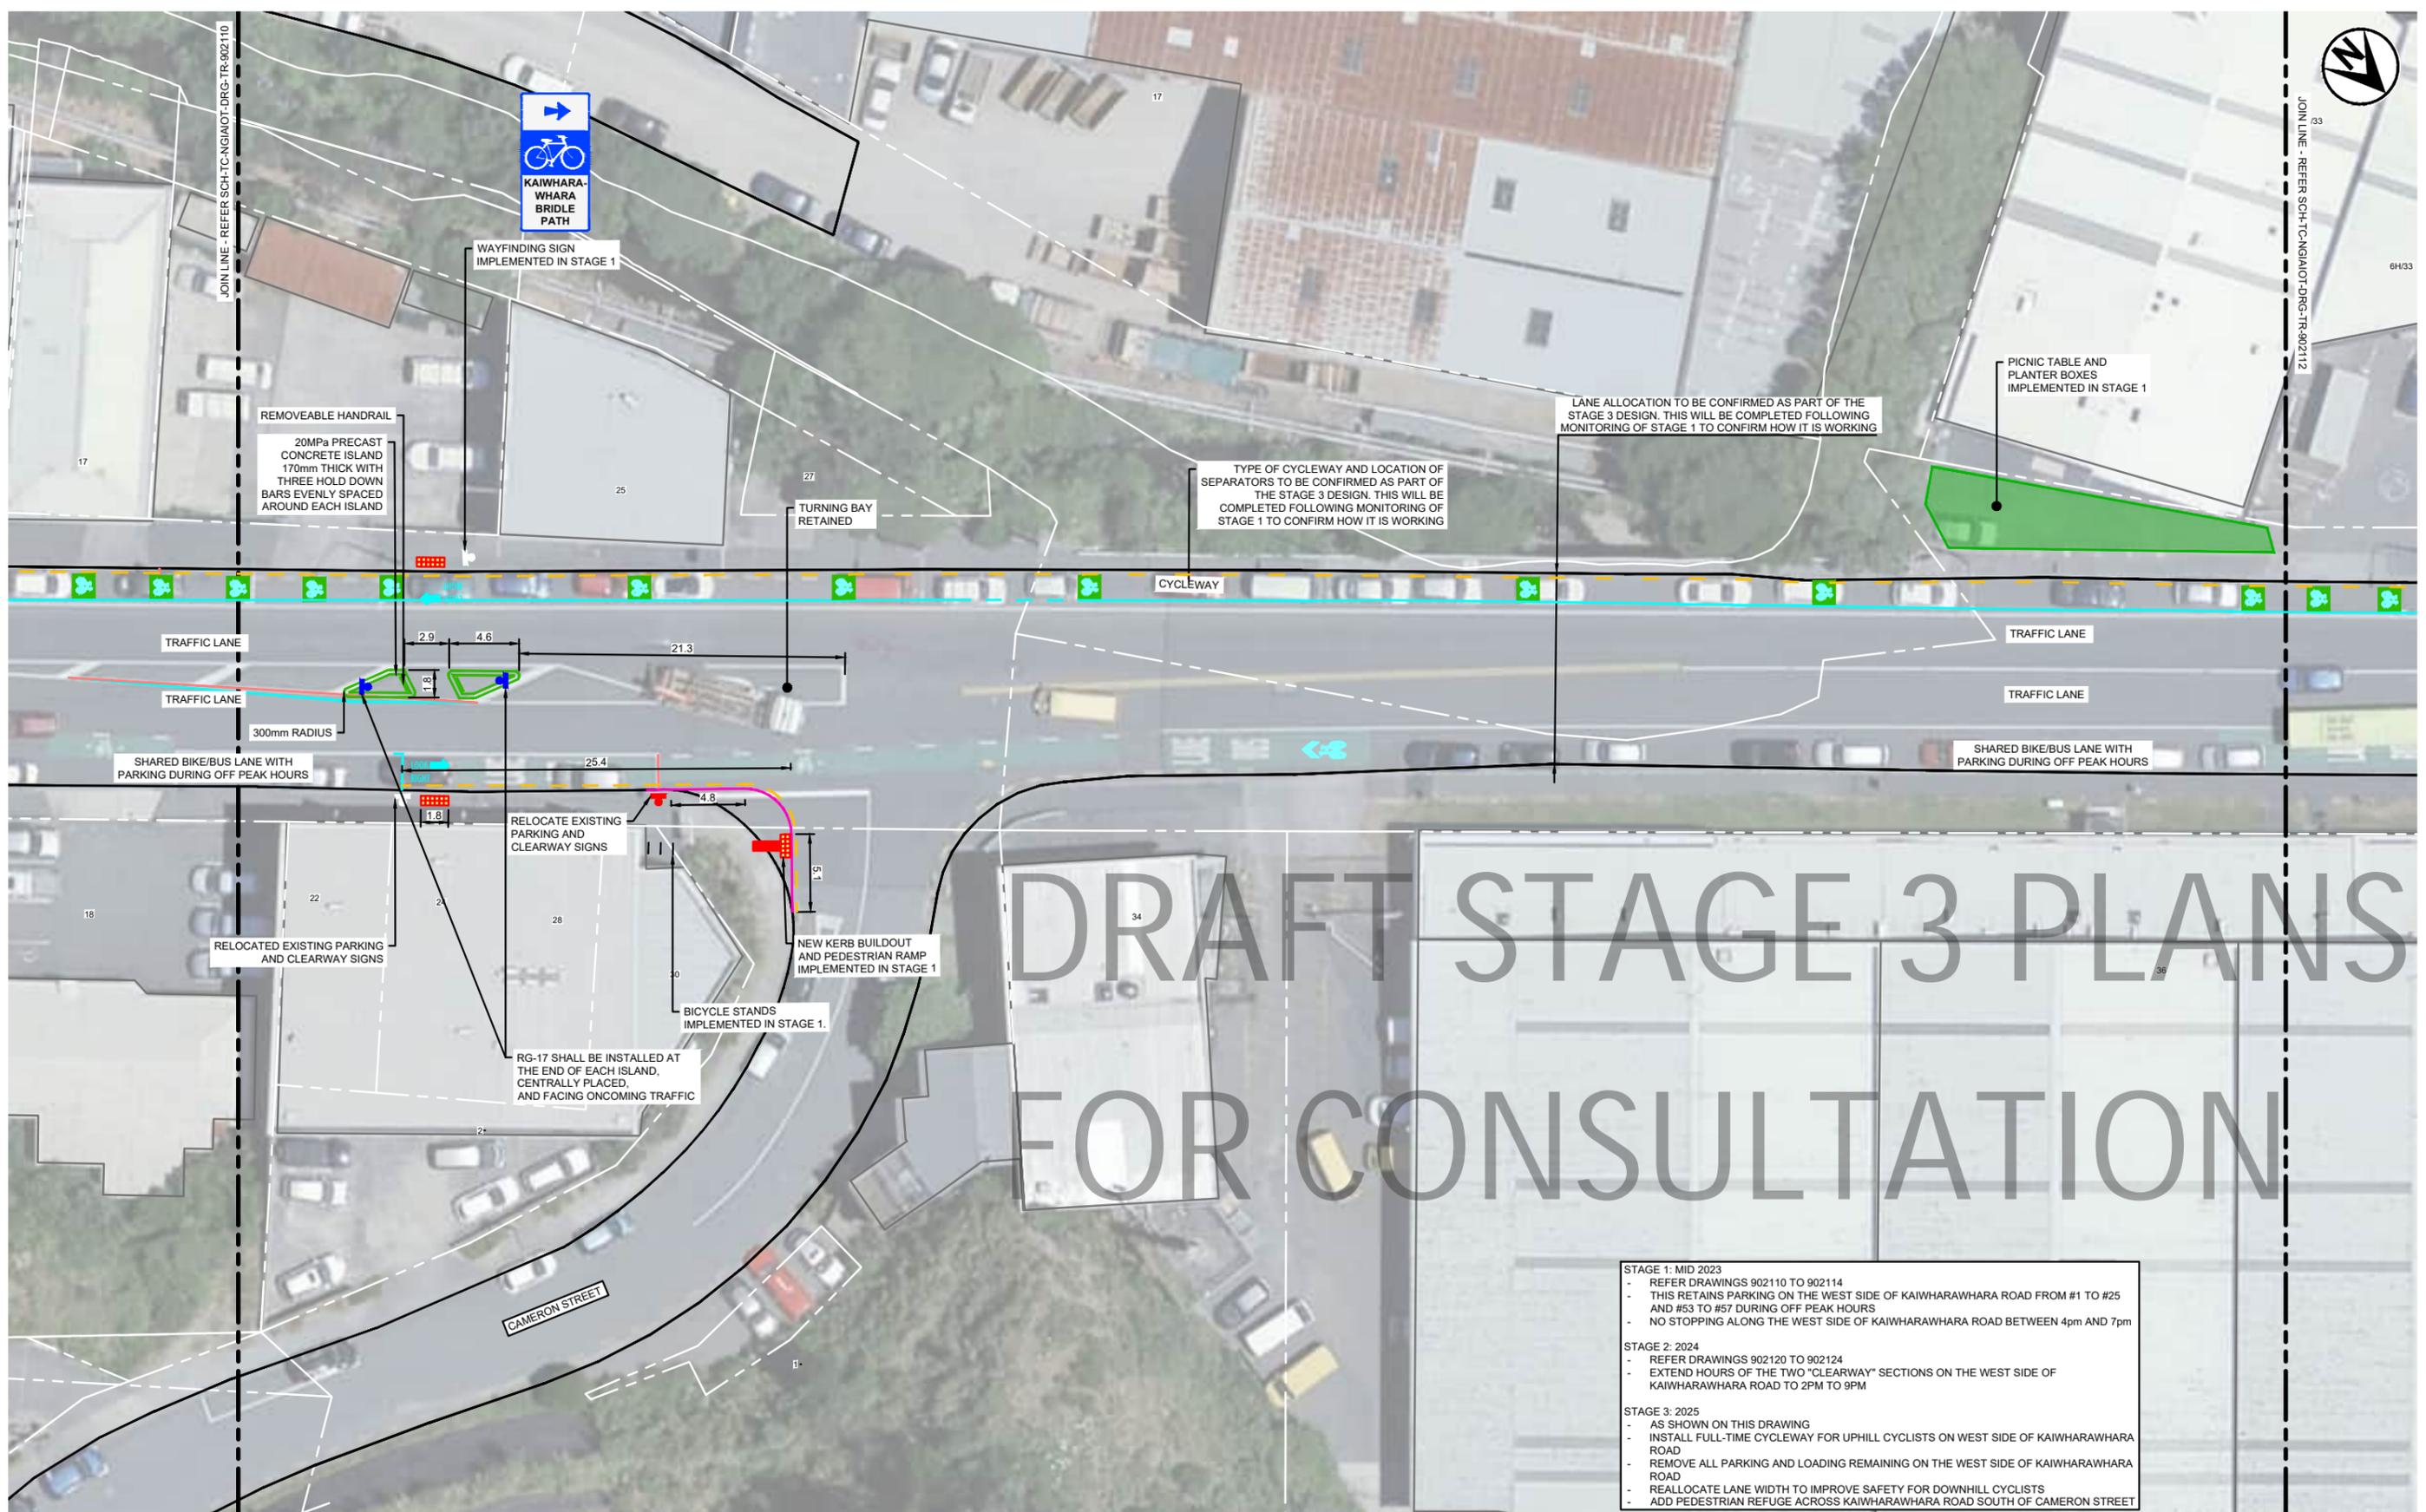

DRAFT STAGE 3 PLANS  
FOR CONSULTATION

- STAGE 1: MID 2023**
- REFER DRAWINGS 902110 TO 902114
  - THIS RETAINS PARKING ON THE WEST SIDE OF KAIWHARAWHARA ROAD FROM #1 TO #25 AND #53 TO #57 DURING OFF PEAK HOURS
  - NO STOPPING ALONG THE WEST SIDE OF KAIWHARAWHARA ROAD BETWEEN 4pm AND 7pm
- STAGE 2: 2024**
- REFER DRAWINGS 902120 TO 902124
  - EXTEND HOURS OF THE TWO "CLEARWAY" SECTIONS ON THE WEST SIDE OF KAIWHARAWHARA ROAD TO 2PM TO 9PM
- STAGE 3: 2025**
- AS SHOWN ON THIS DRAWING
  - INSTALL FULL-TIME CYCLEWAY FOR UPHILL CYCLISTS ON WEST SIDE OF KAIWHARAWHARA ROAD
  - REMOVE ALL PARKING AND LOADING REMAINING ON THE WEST SIDE OF KAIWHARAWHARA ROAD
  - REALLOCATE LANE WIDTH TO IMPROVE SAFETY FOR DOWNHILL CYCLISTS
  - ADD PEDESTRIAN REFUGE ACROSS KAIWHARAWHARA ROAD SOUTH OF CAMERON STREET

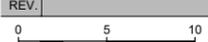 CLIENT	 ORIGINATOR	SCALE  1:200
---	---	---

REV.	DESCRIPTION	DRAWN BY	APPRD. BY	DATE
C01	30% DETAILED DESIGN	C.LI	A.HEAD	28/10/2022

DESIGN STAGE	GATE
DETAILED DESIGN	TR
DRAWING STATUS	
NOT FOR CONSTRUCTION	
APPROVED BY:	DESIGNED: B.RODENBURG
A.HEAD	DES. CHECK: A.HEAD
APPROVED DATE:	DRAWN: C.LI
28/10/2022	DRG. CHECK: H.BENDLE

PROJECT:	<b>TRANSITIONAL CYCLEWAYS</b> NGAIO TRANSITIONAL
TITLE:	KAIWHARAWHARA ROAD GENERAL ARRANGEMENT PLAN - STAGE 3 SHEET 2
DOCUMENT:	SCH - TC - NGAIoT - DRG - TR - 902131 C01

LAST SAVED BY: CHLI(2022-10-28) LAST PLOTTED: 2022-10-28

PRINTED COPIES OF THIS DOCUMENT ARE UNCONTROLLED

FILE LOCATION:





# DRAFT STAGE 3 PLANS FOR CONSULTATION



THIS DRAWING MAY CONTAIN COLOUR CONTENT. CORRECTLY PRINTED COPIES OF THIS DOCUMENT WILL DISPLAY THE LOGO IN COLOUR.

ORIGINAL SIZE: ISO A1 594mm x 841mm

300


200

150

100

50

0

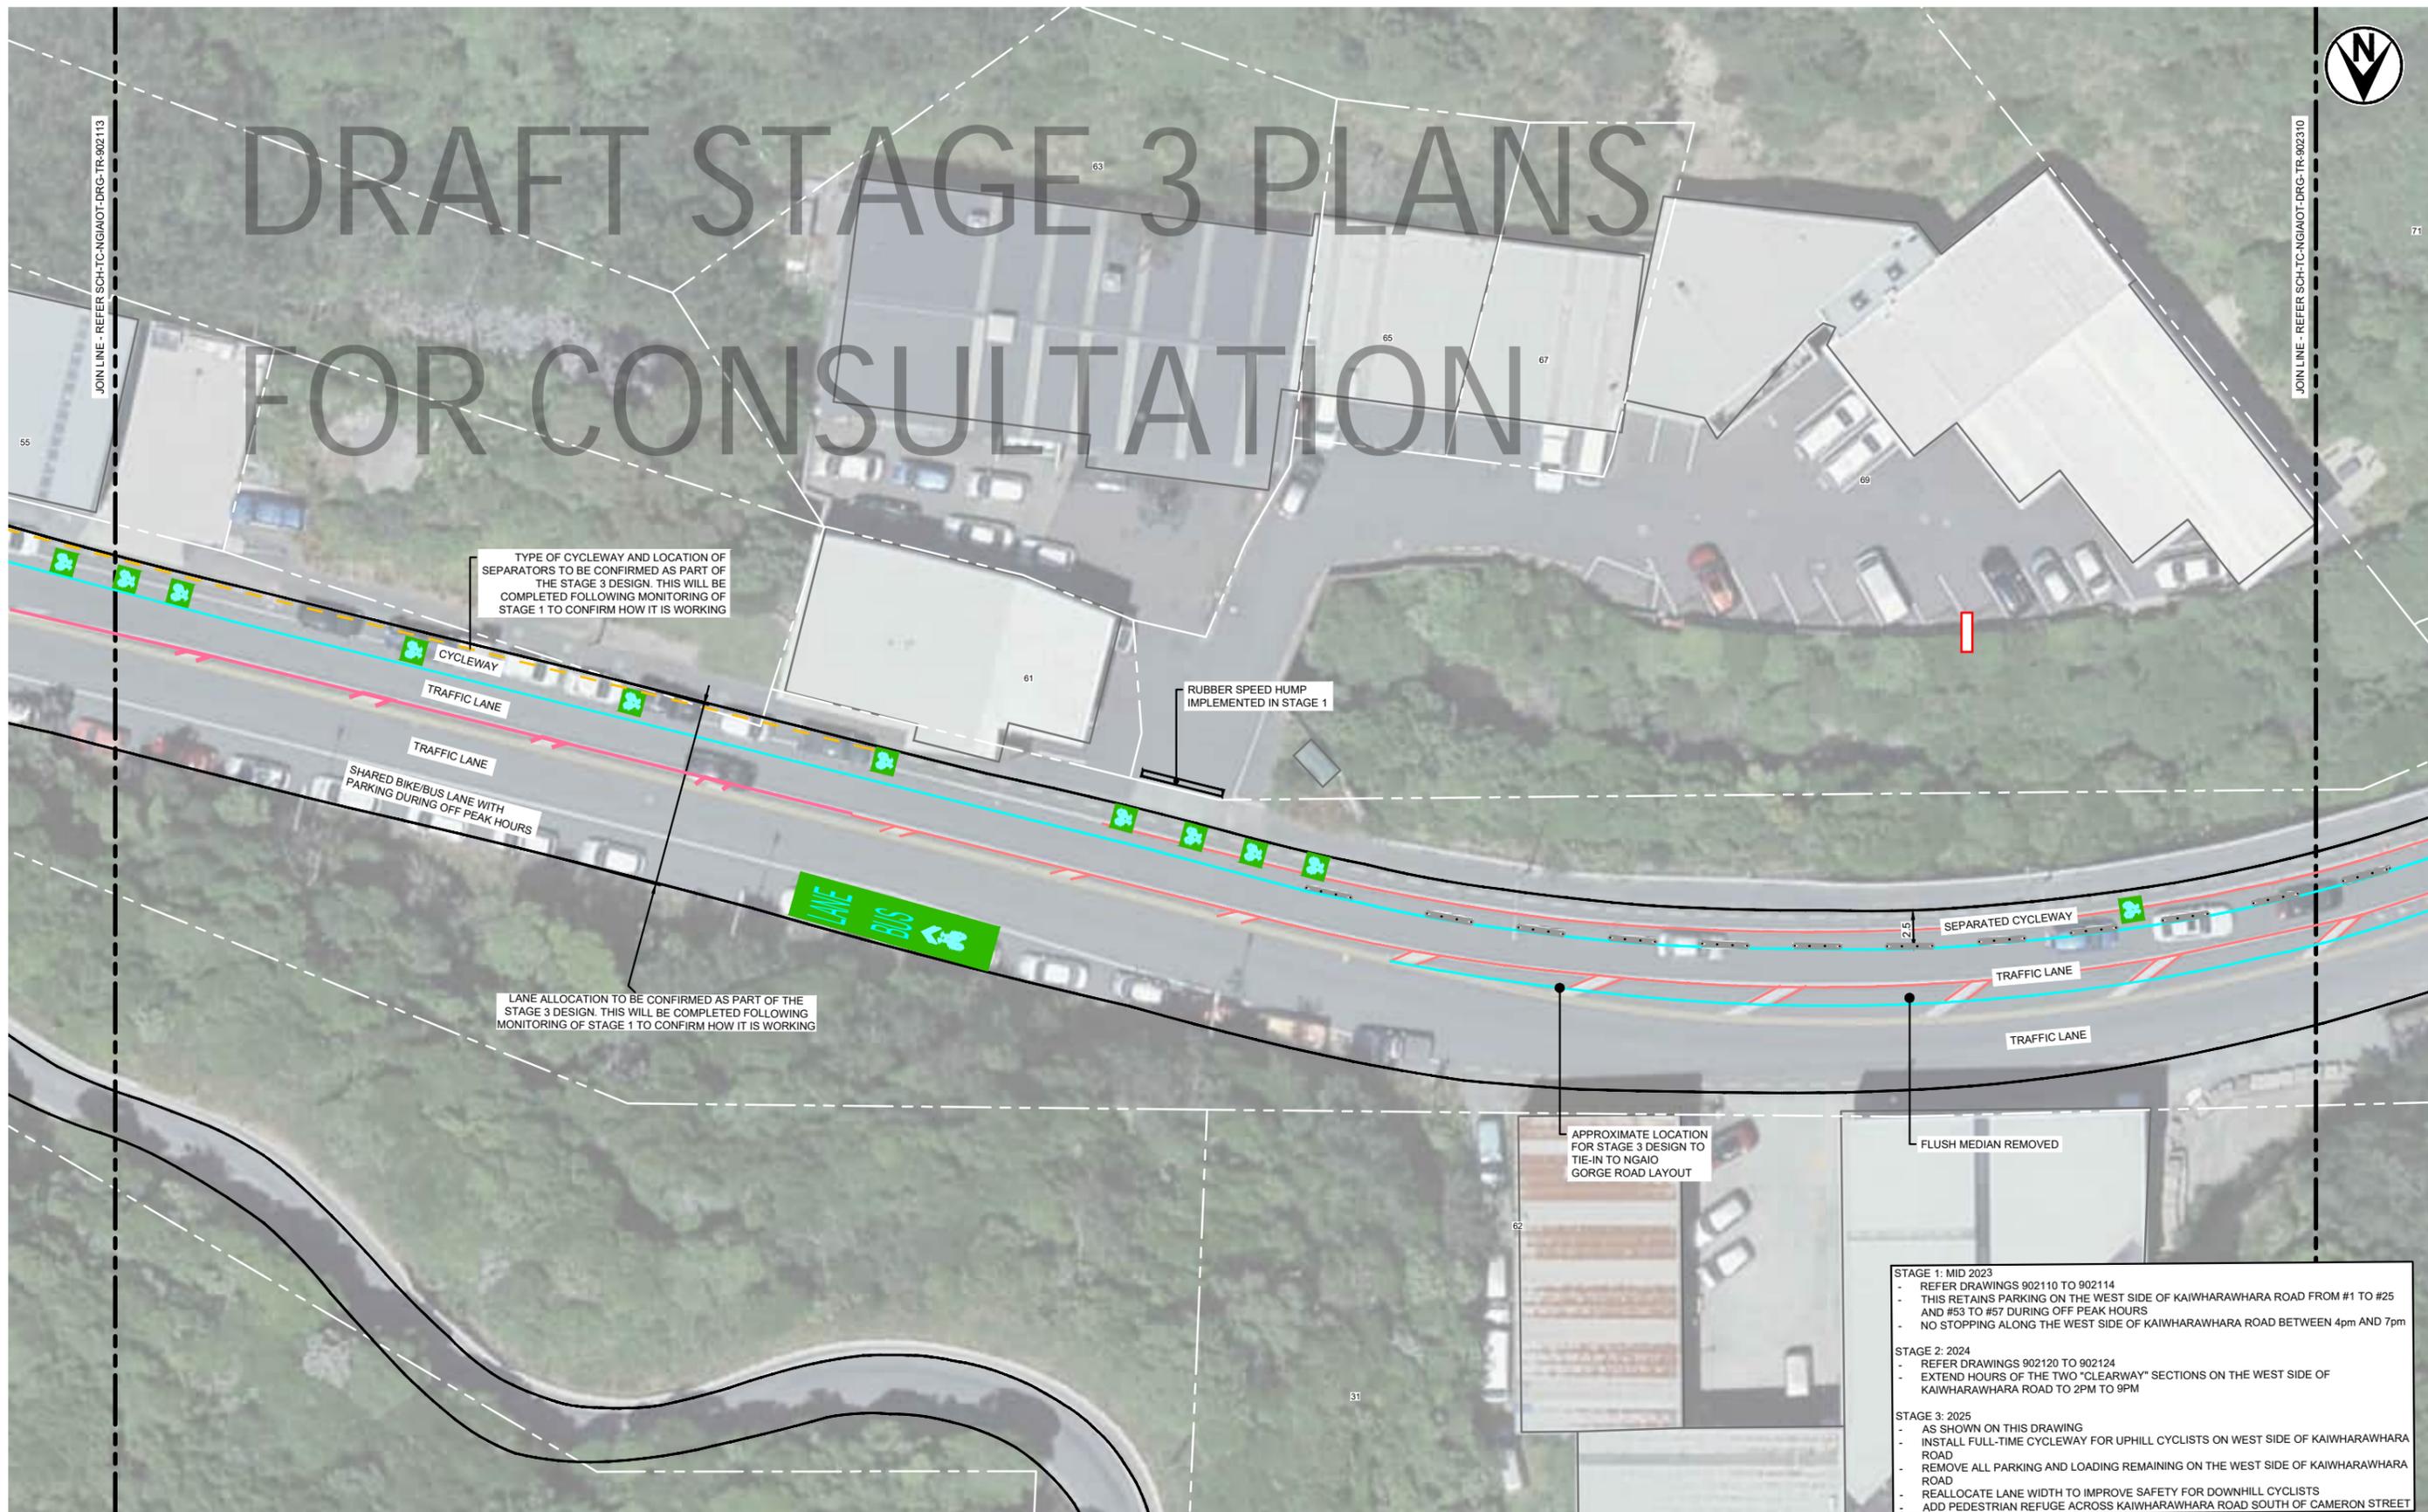


- STAGE 1: MID 2023**
- REFER DRAWINGS 902110 TO 902114
  - THIS RETAINS PARKING ON THE WEST SIDE OF KAIWHARAWHARA ROAD FROM #1 TO #25 AND #53 TO #57 DURING OFF PEAK HOURS
  - NO STOPPING ALONG THE WEST SIDE OF KAIWHARAWHARA ROAD BETWEEN 4pm AND 7pm
- STAGE 2: 2024**
- REFER DRAWINGS 902120 TO 902124
  - EXTEND HOURS OF THE TWO "CLEARWAY" SECTIONS ON THE WEST SIDE OF KAIWHARAWHARA ROAD TO 2PM TO 9PM
- STAGE 3: 2025**
- AS SHOWN ON THIS DRAWING
  - INSTALL FULL-TIME CYCLEWAY FOR UPHILL CYCLISTS ON WEST SIDE OF KAIWHARAWHARA ROAD
  - REMOVE ALL PARKING AND LOADING REMAINING ON THE WEST SIDE OF KAIWHARAWHARA ROAD
  - REALLOCATE LANE WIDTH TO IMPROVE SAFETY FOR DOWNHILL CYCLISTS
  - ADD PEDESTRIAN REFUGE ACROSS KAIWHARAWHARA ROAD SOUTH OF CAMERON STREET

CLIENT		ORIGINATOR		DESIGN STAGE		GATE		PROJECT:	
Absolutely Positively Wellington City Council		abley		DETAILED DESIGN		TR		TRANSITIONAL CYCLEWAYS NGAIO TRANSITIONAL	
Tonkin-Taylor Isthmus.		30% DETAILED DESIGN		DRAWING STATUS		NOT FOR CONSTRUCTION		TITLE:	
LAST SAVED BY: CHLI(2022-10-28) LAST PLOTTED: 2022-10-28		C01		APPROVED BY:		DESIGNED: B.RODENBURG		KAIWHARAWHARA ROAD GENERAL ARRANGMENT PLAN - STAGE 3	
FILE LOCATION:		REV. DESCRIPTION		DRAWN BY: A.HEAD		DES. CHECK: A.HEAD		SHEET 5	
SCALE 1:200		DRAWING INFORMATION		APRVD. BY: A.HEAD		DRAWN: C.LI		DOCUMENT:	
0 5 10 m		DRAWING INFORMATION		DATE: 28/10/2022		DRG. CHECK: H.BENDLE		SCH - TC - NGAIoT - DRG - TR - 902134	
PRINTED COPIES OF THIS DOCUMENT ARE UNCONTROLLED		DRAWING INFORMATION		DRAWING SCALE: 1:200		DRAWING INFORMATION		C01	
		DRAWING INFORMATION		DRAWING INFORMATION		DRAWING INFORMATION		DRAWING INFORMATION	



THIS DRAWING MAY CONTAIN COLOUR CONTENT. CORRECTLY PRINTED COPIES OF THIS DOCUMENT WILL DISPLAY THE LOGO IN COLOUR.

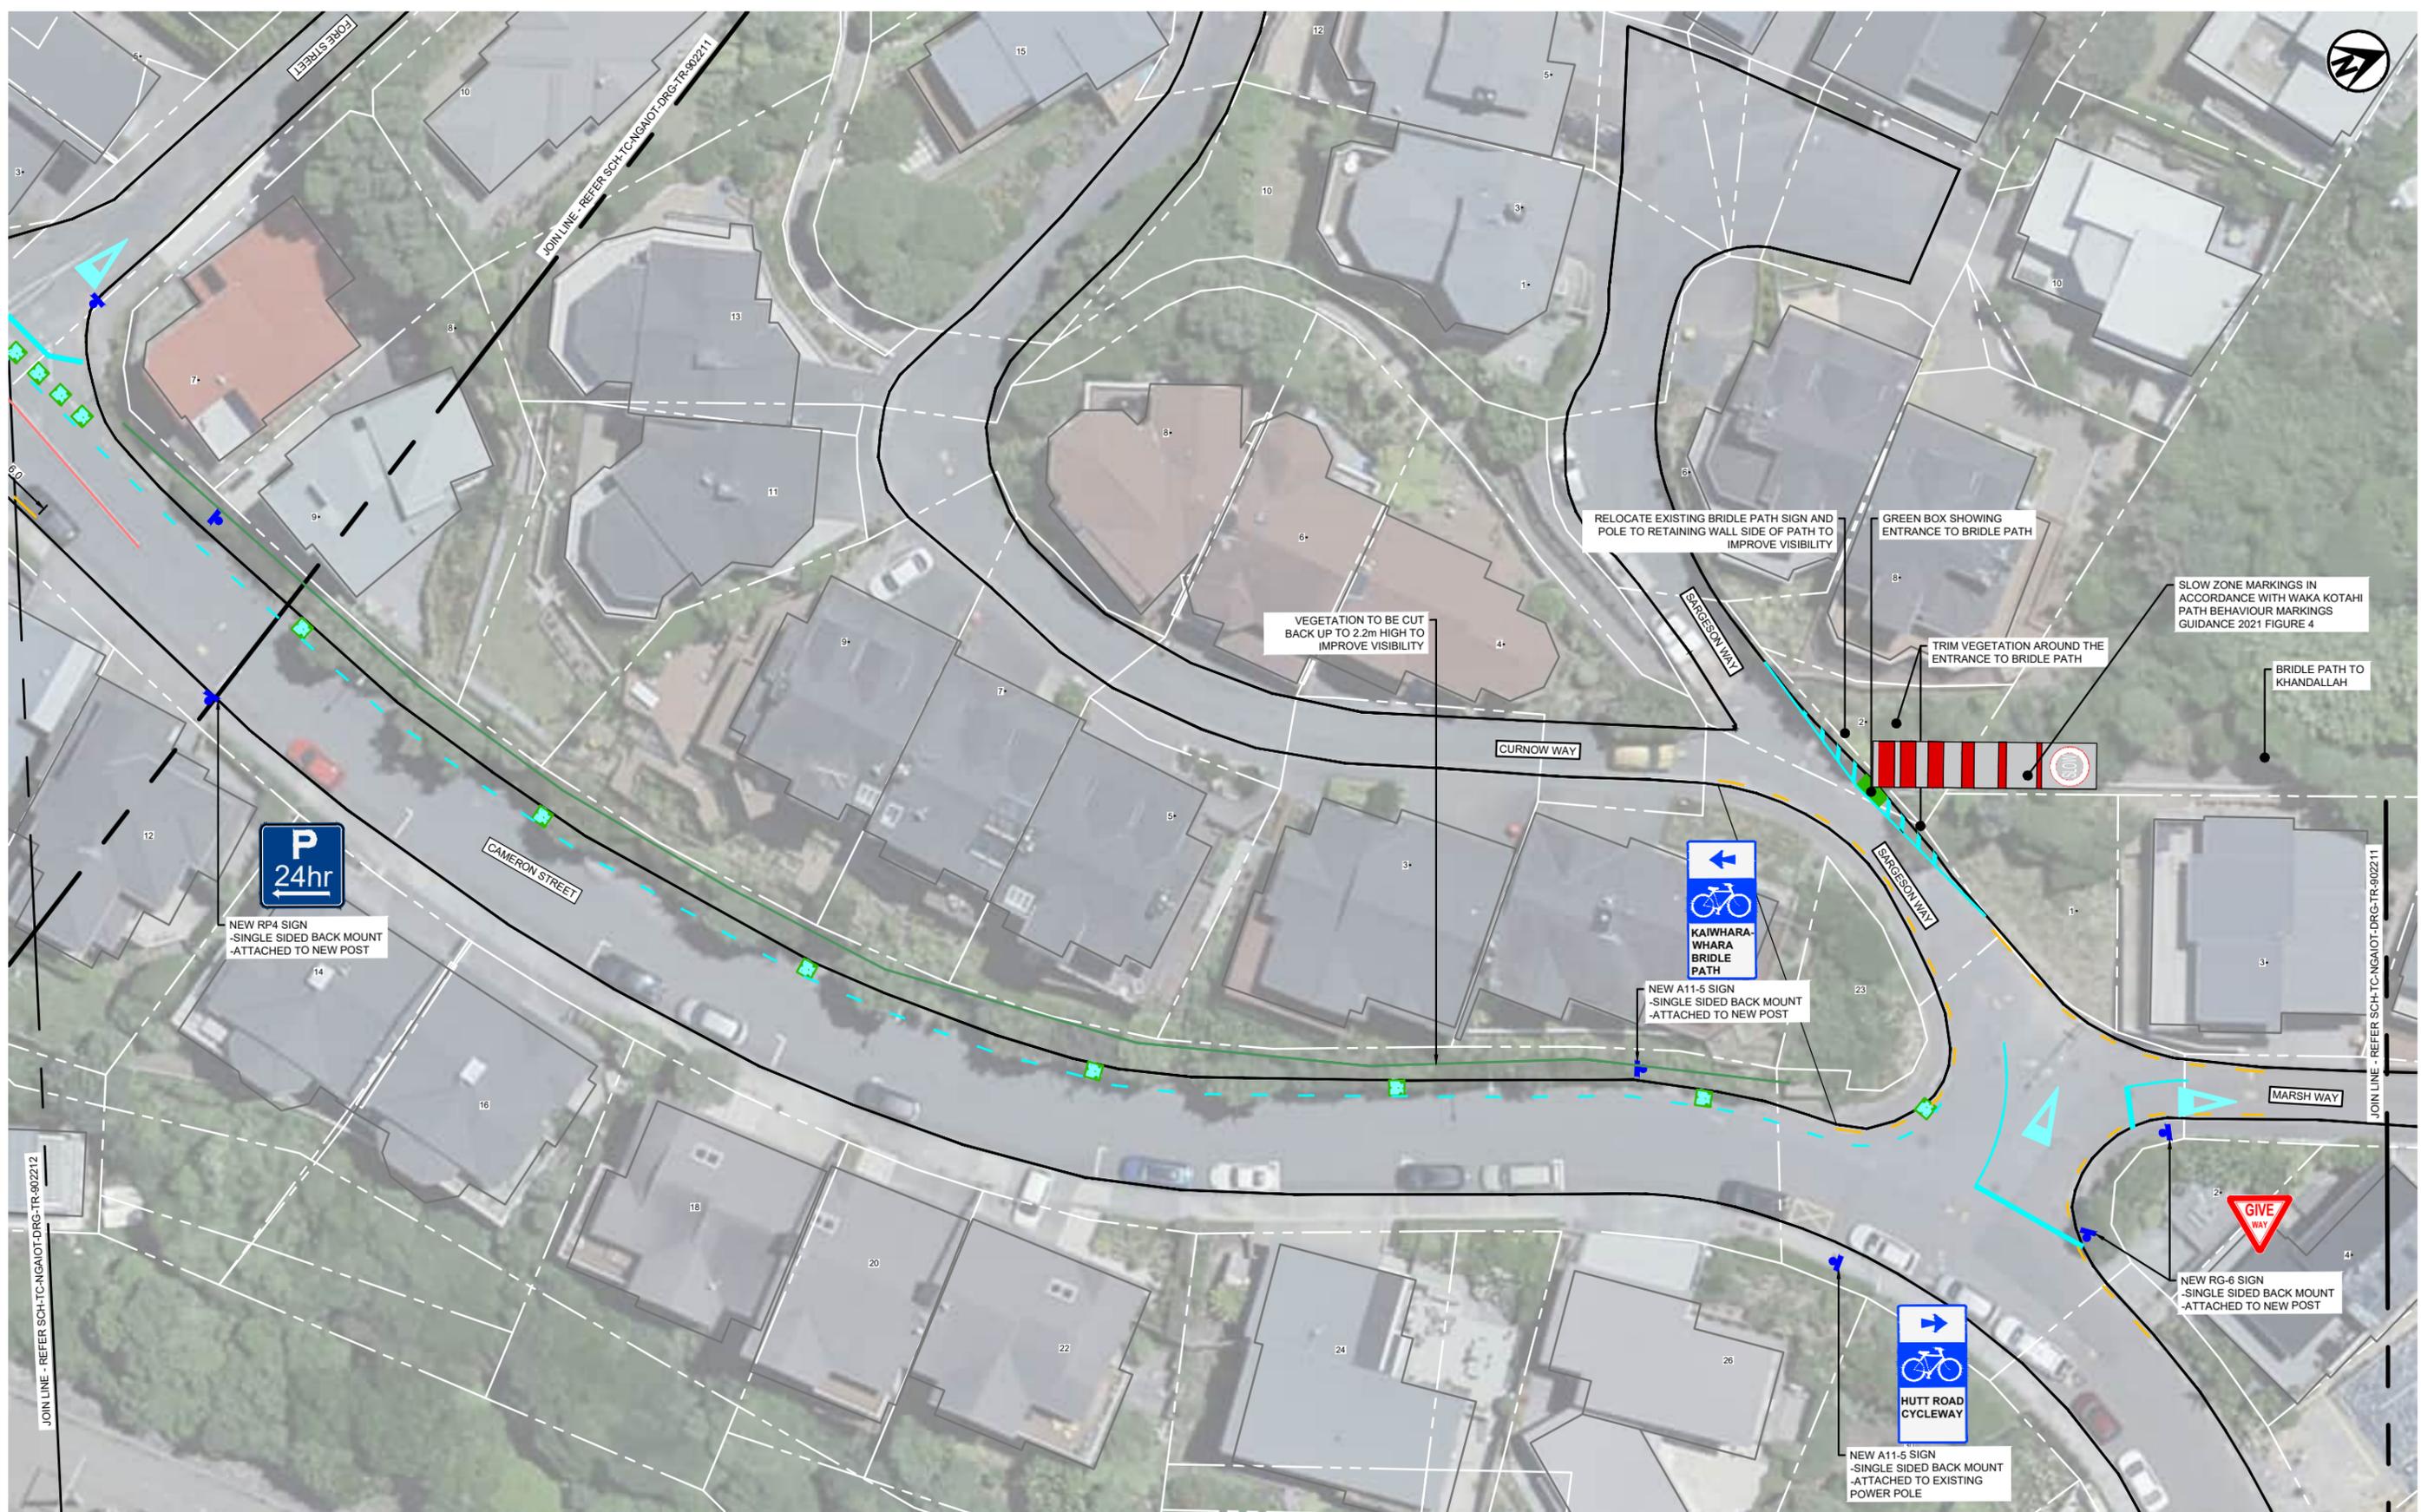

CLIENT

LAST SAVED BY: CHLI(2022-10-20) LAST PLOTTED: 2022-10-20

ORIGINATOR

PRINTED COPIES OF THIS DOCUMENT ARE UNCONTROLLED

REV.	DESCRIPTION	DRAWN BY	APRVD. BY	DATE
C01	30% DETAILED DESIGN	C.LI	A.HEAD	25/ 07/ 2022
C02	90% DETAILED DESIGN	C.LI	A.HEAD	09/ 09/ 2022
C03	TRAFFIC RESOLUTION ISSUE	C.LI	J.WARD	07/ 10/ 2022
C04	TRAFFIC RESOLUTION ISSUE UPDATE TO STAGING	C.LI	A.HEAD	21/ 10/ 2022

SCALE: 1:200

DRAWING INFORMATION: NOT FOR CONSTRUCTION

DESIGN STAGE	GATE
DETAILED DESIGN	TR


APPROVED BY: A.HEAD  
DESIGNED: B.RODENBURG  
APPROVED DATE: 21/10/2022  
DRAWN: C.LI  
DRG. CHECK: H.BENDLE

PROJECT:	TITLE:	DOCUMENT:
TRANSITIONAL CYCLEWAYS NGAIO TRANSITIONAL	CAMERON STREET GENERAL ARRANGEMENT PLAN SHEET 1	SCH - TC - NGAIoT - DRG - TR - 902210

REVISION: C04

THIS DRAWING MAY CONTAIN COLOUR CONTENT. CORRECTLY PRINTED COPIES OF THIS DOCUMENT WILL DISPLAY THE LOGO IN COLOUR.

ORIGINAL SIZE: ISO A1 594mm x 841mm  
300  
200  
150  
100  
50  
30  
10  
0

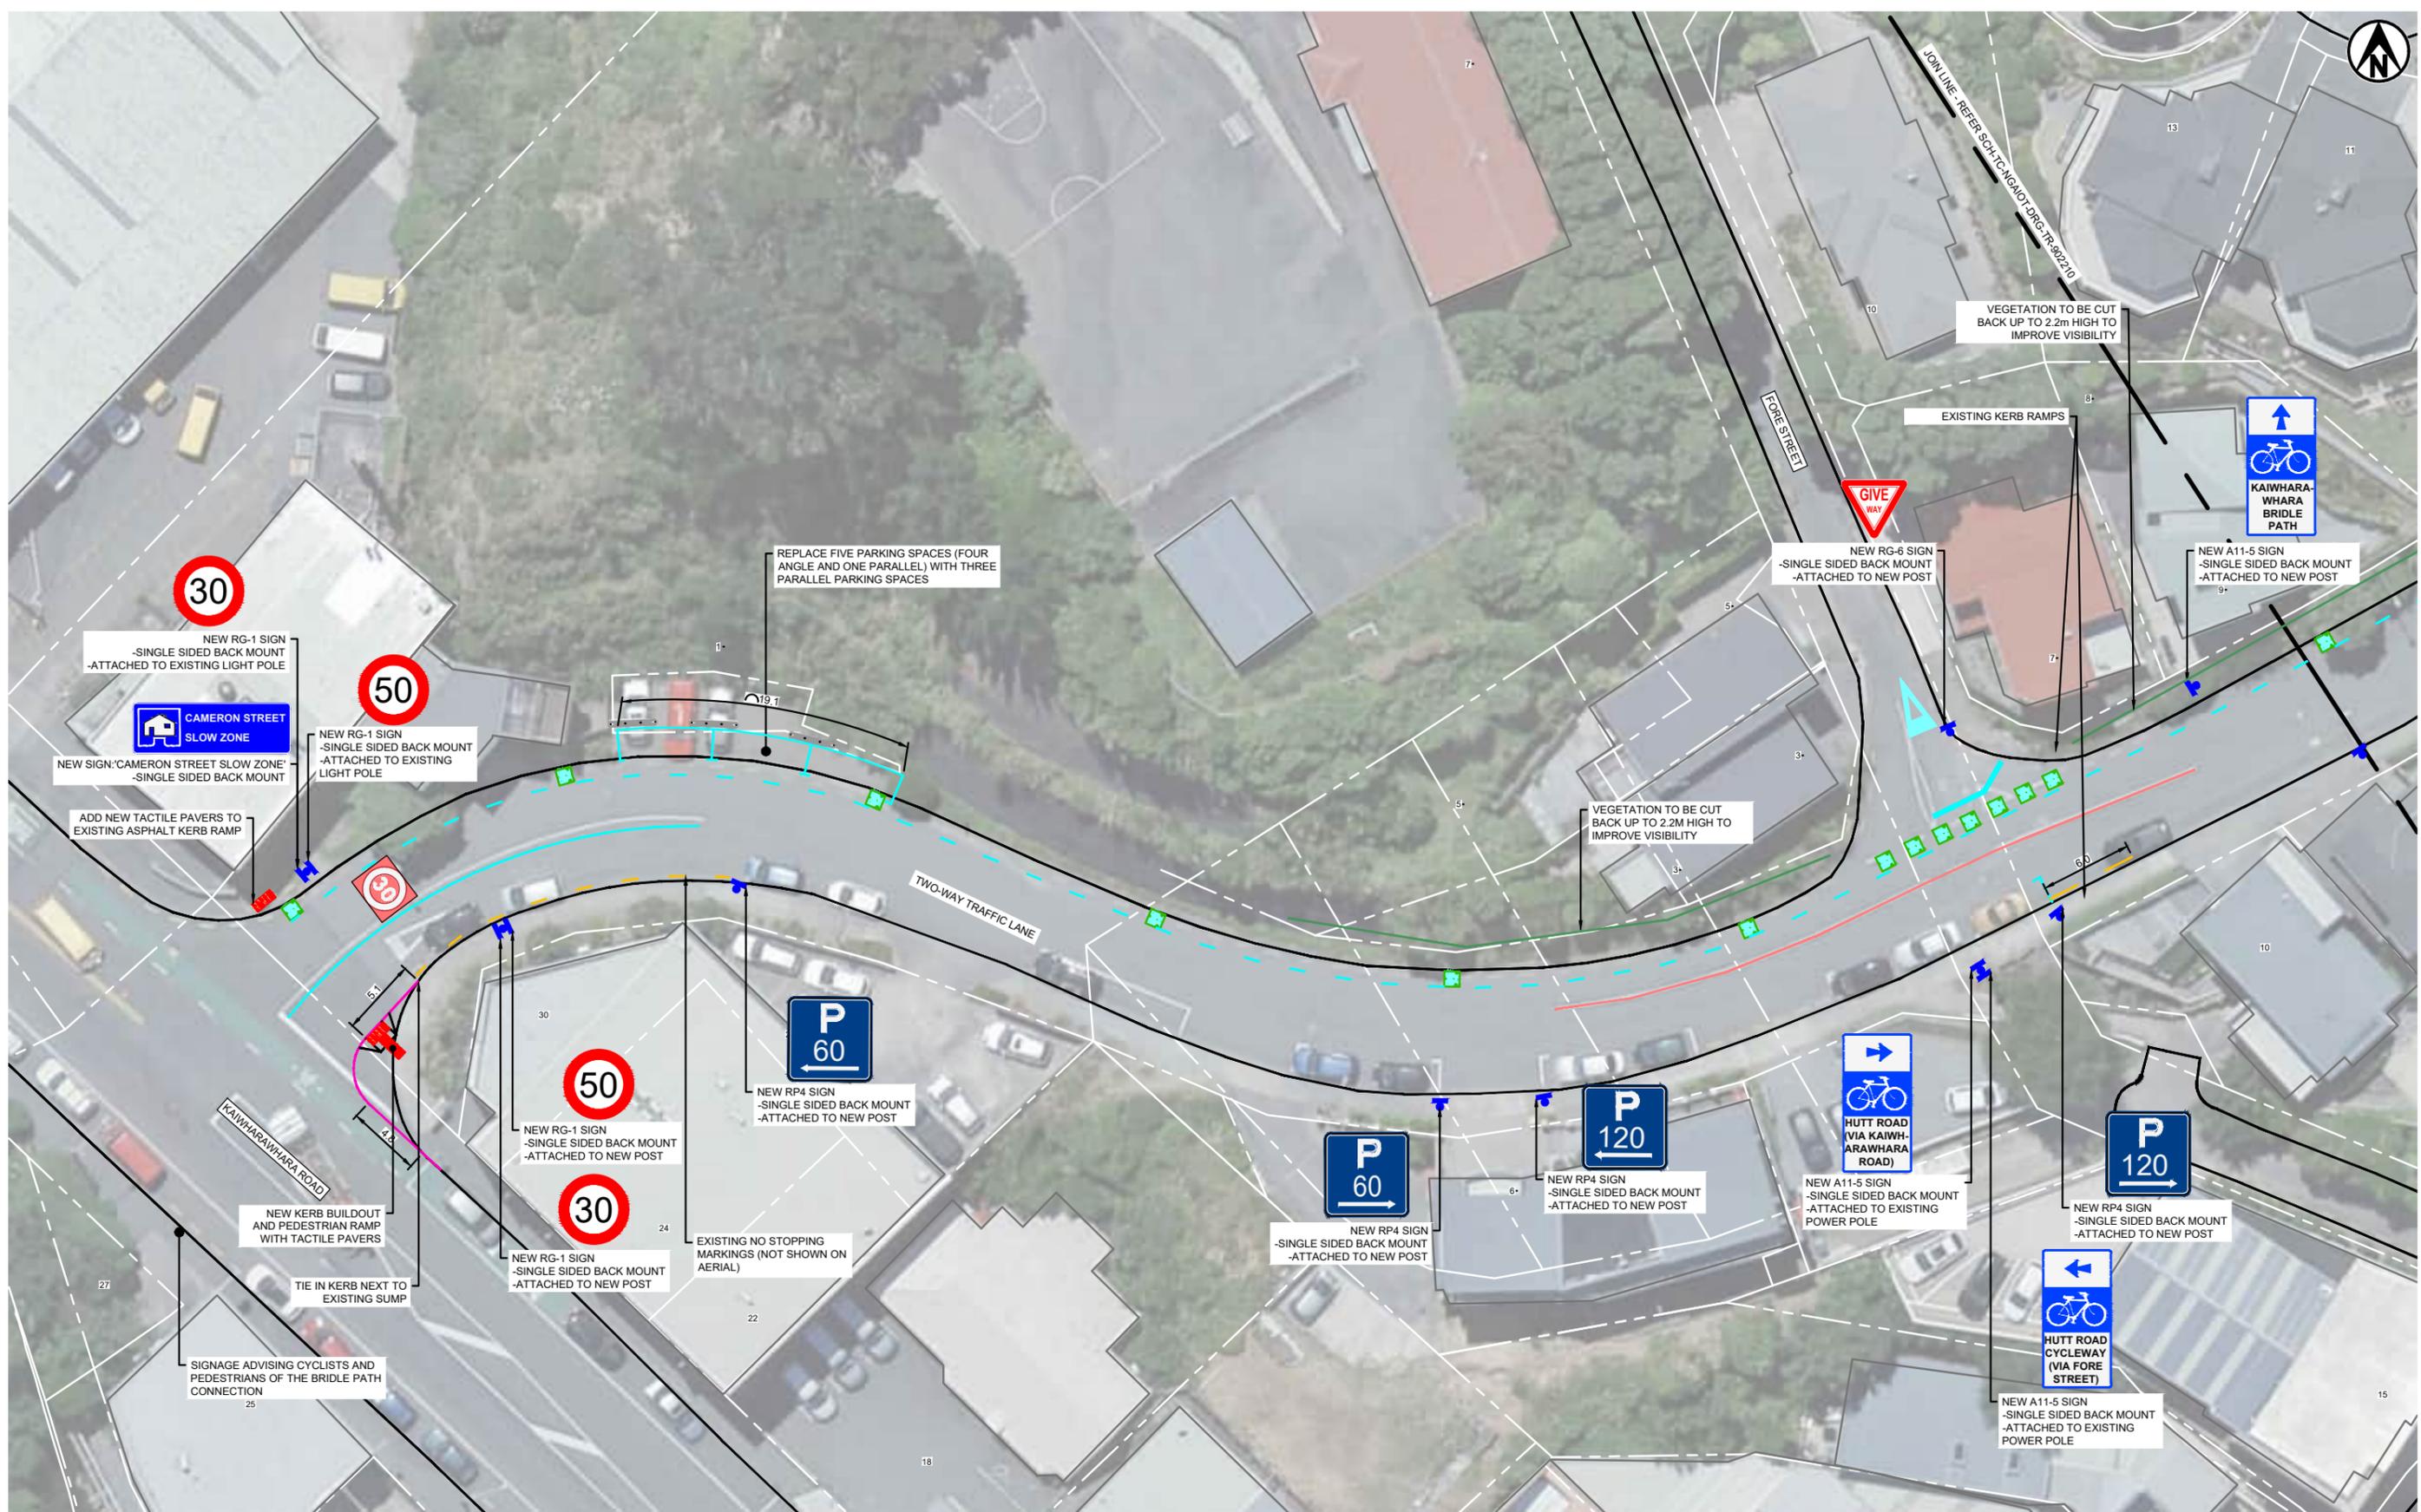

CLIENT		ORIGINATOR		DESIGN STAGE		GATE		PROJECT:	
Absolutely Positively Wellington City Council		abley		DETAILED DESIGN		TR		NGAIO TRANSITIONAL	
Bankin-Taylor Isthmus.		REVISIONS		DRAWING STATUS		DRAWING INFORMATION		TITLE:	
LAST SAVED BY: CHLI(2022-10-20) LAST PLOTTED: 2022-10-20		C01 30% DETAILED DESIGN C.LI A.HEAD 25/ 07/ 2022		NOT FOR CONSTRUCTION		APPROVED BY: A.HEAD DESIGNED: S.RODENBURG		CAMERON STREET	
PRINTED COPIES OF THIS DOCUMENT ARE UNCONTROLLED		C02 90% DETAILED DESIGN C.LI A.HEAD 09/ 09/ 2022		DRAWING SCALE: 1:200		DES. CHECK: A.HEAD		GENERAL ARRANGMENT PLAN	
		C03 TRAFFIC RESOLUTION ISSUE C.LI J.WARD 07/ 10/ 2022				DRAWN: C.LI		SHEET 2	
		C04 TRAFFIC RESOLUTION ISSUE UPDATE TO STAGING C.LI A.HEAD 21/ 10/ 2022				DRG. CHECK: H.BENDLE		DOCUMENT:	
		SCALE 0 5 10 m						SCH - TC - NGAIO - DRG - TR - 902211	
		1:200						C04	








THIS DRAWING MAY CONTAIN COLOUR CONTENT. CORRECTLY PRINTED COPIES OF THIS DOCUMENT WILL DISPLAY THE LOGO IN COLOUR.

ORIGINAL SIZE: ISO A1 594mm x 841mm

200

100

50  
30  
10  
0

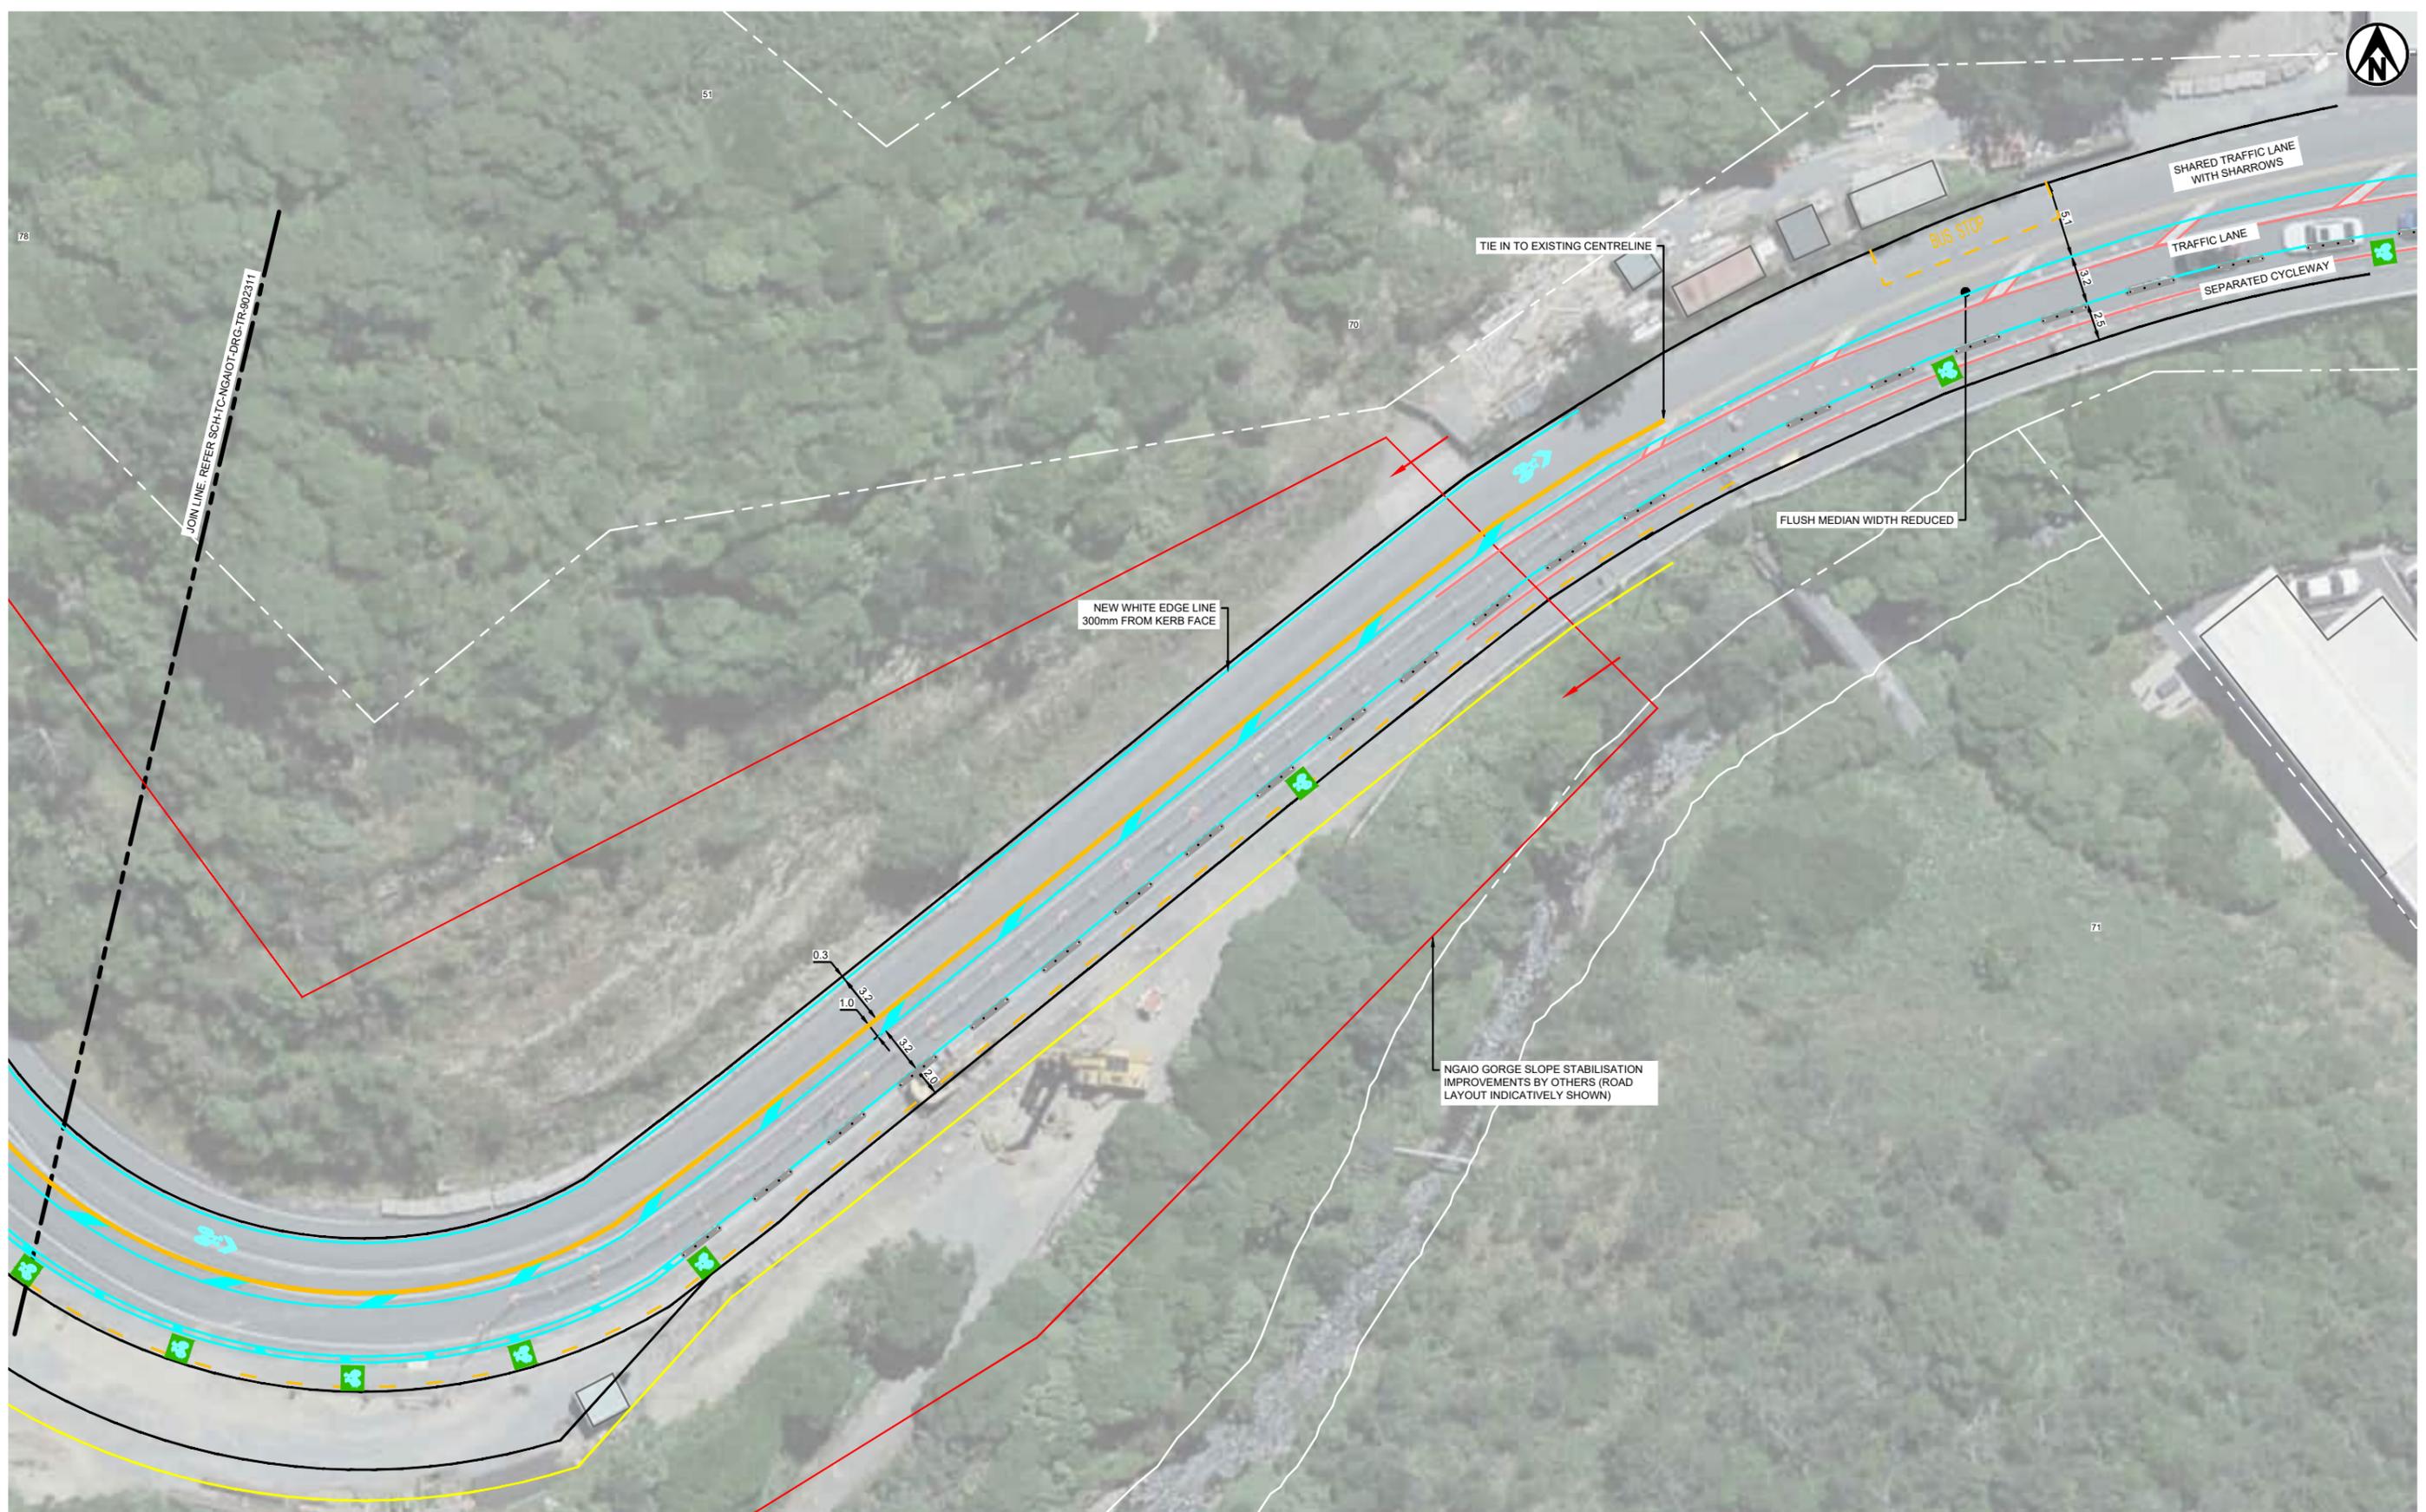

CLIENT	ORIGINATOR

REV.	DESCRIPTION	DRAWN BY	APRVD. BY	DATE
C01	30% DETAILED DESIGN	C.LI	A.HEAD	25/ 07/ 2022
C02	90% DETAILED DESIGN	C.LI	A.HEAD	09/ 09/ 2022
C03	TRAFFIC RESOLUTION ISSUE	C.LI	J.WARD	07/ 10/ 2022

SCALE	1:200
-------	-------

DESIGN STAGE	GATE
DETAILED DESIGN	TR
DRAWING STATUS	
<b>NOT FOR CONSTRUCTION</b>	
APPROVED BY:	DESIGNED: B.RODENBURG
J.WARD	DES. CHECK: J.WARD
APPROVED DATE:	DRAWN: C.LI
07/ 10/ 2022	DRG. CHECK: H.BENDLE

PROJECT:	<b>TRANSITIONAL CYCLEWAYS</b>			
	NGAIO TRANSITIONAL			
TITLE:	NGAIO GORGE ROAD			
	GENERAL ARRANGMENT PLAN			
	SHEET 1			
DOCUMENT:	SCH - TC - NGAIoT - DRG - TR - 902310	SHEET	C03	REVISION

LAST SAVED BY: CHLI(2022-10-06) LAST PLOTTED: 2022-10-07


PRINTED COPIES OF THIS DOCUMENT ARE UNCONTROLLED

FILE LOCATION:

THIS DRAWING MAY CONTAIN COLOUR CONTENT. CORRECTLY PRINTED COPIES OF THIS DOCUMENT WILL DISPLAY THE LOGO IN COLOUR.

ORIGINAL SIZE: ISO A1 594mm x 841mm

300  
200  
150  
100

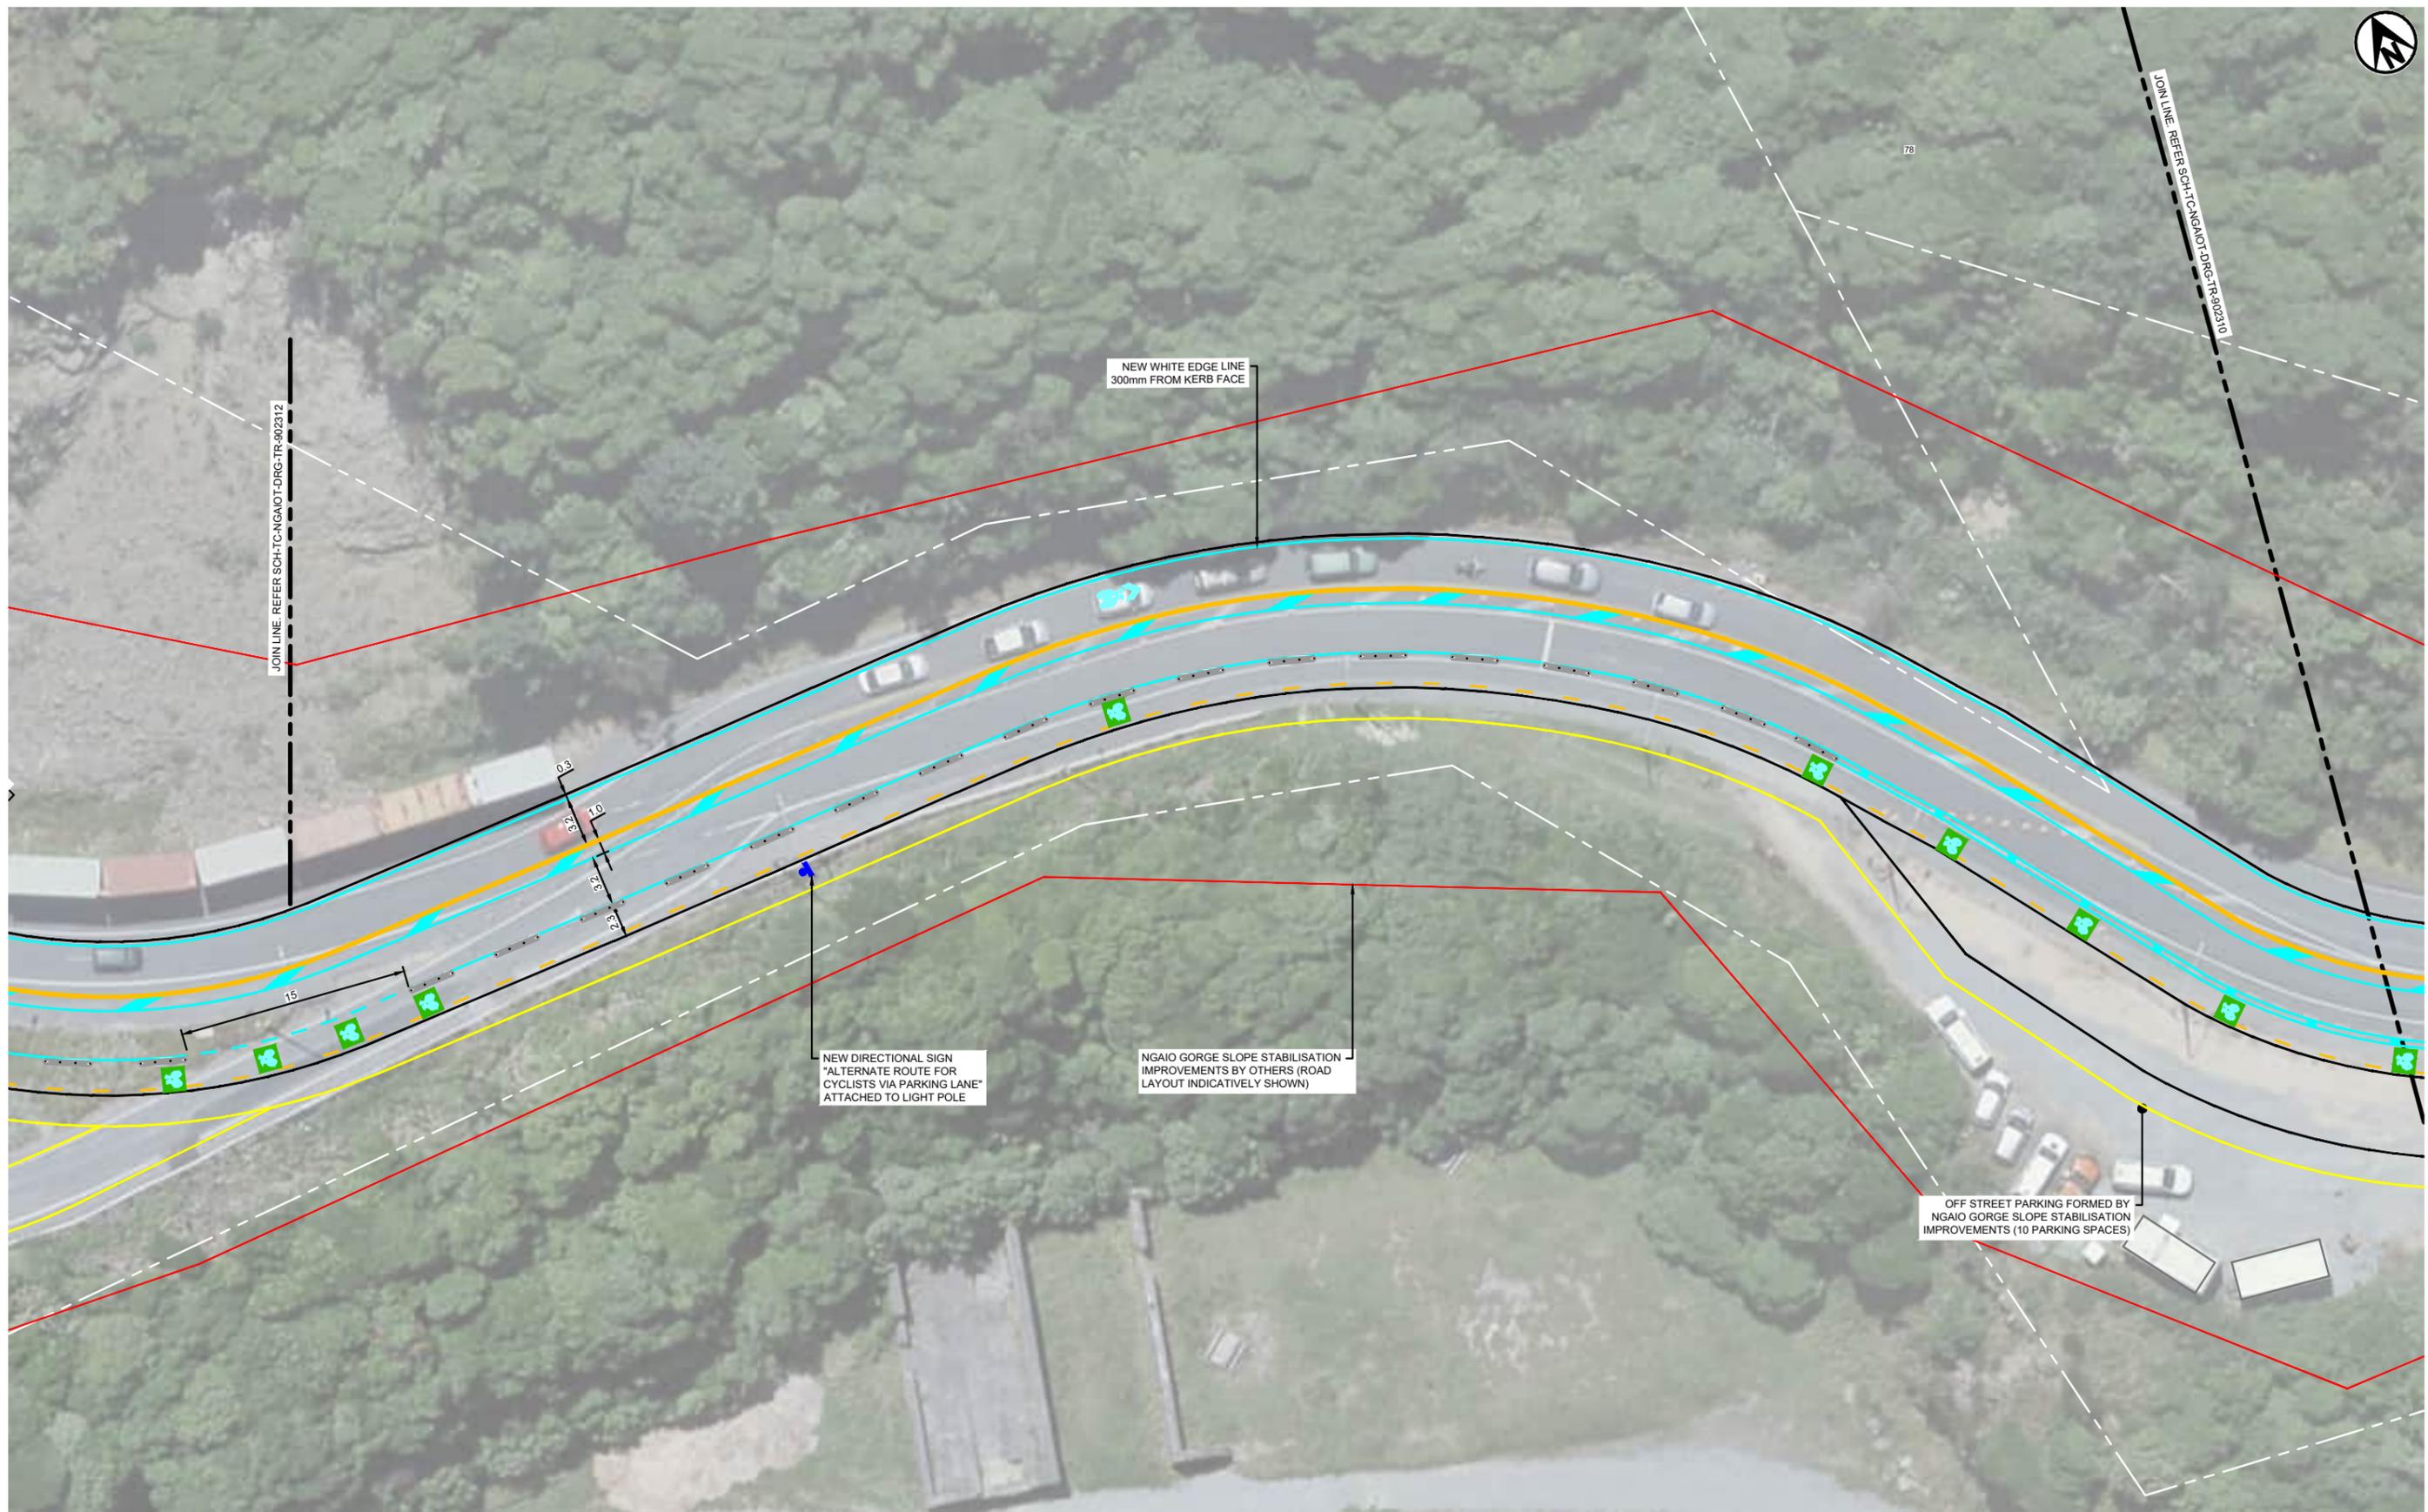

50  
30  
10  
0

CLIENT	ORIGINATOR
	

LAST SAVED BY: CHLI(2022-10-06) LAST PLOTTED: 2022-10-07  
 FILE LOCATION: PRINTED COPIES OF THIS DOCUMENT ARE UNCONTROLLED

REV.	DESCRIPTION	DRAWN BY	APRVD. BY	DATE
C01	30% DETAILED DESIGN	C.LI	A.HEAD	25/ 07/ 2022
C02	90% DETAILED DESIGN	C.LI	A.HEAD	09/ 09/ 2022
C03	TRAFFIC RESOLUTION ISSUE	C.LI	J.WARD	07/ 10/ 2022

SCALE	0 5 10 m
DRAWING SCALE:	1:200

DESIGN STAGE	GATE
DETAILED DESIGN	TR
DRAWING STATUS	
<b>NOT FOR CONSTRUCTION</b>	
APPROVED BY:	DESIGNED: B.RODENBURG
J.WARD	DES. CHECK: J.WARD
APPROVED DATE:	DRAWN: C.LI
07/ 10/ 2022	DRG. CHECK: H.BENDLE

PROJECT:	<b>TRANSITIONAL CYCLEWAYS</b>			
	NGAIO TRANSITIONAL			
TITLE:	NGAIO GORGE ROAD			
	GENERAL ARRANGMENT PLAN			
	SHEET 2			
DOCUMENT:	SCH - TC - NGAIoT - DRG - TR - 902311	C03		

THIS DRAWING MAY CONTAIN COLOUR CONTENT. CORRECTLY PRINTED COPIES OF THIS DOCUMENT WILL DISPLAY THE LOGO IN COLOUR.


ORIGINAL SIZE: ISO A1 594mm x 841mm

200

100

50

0

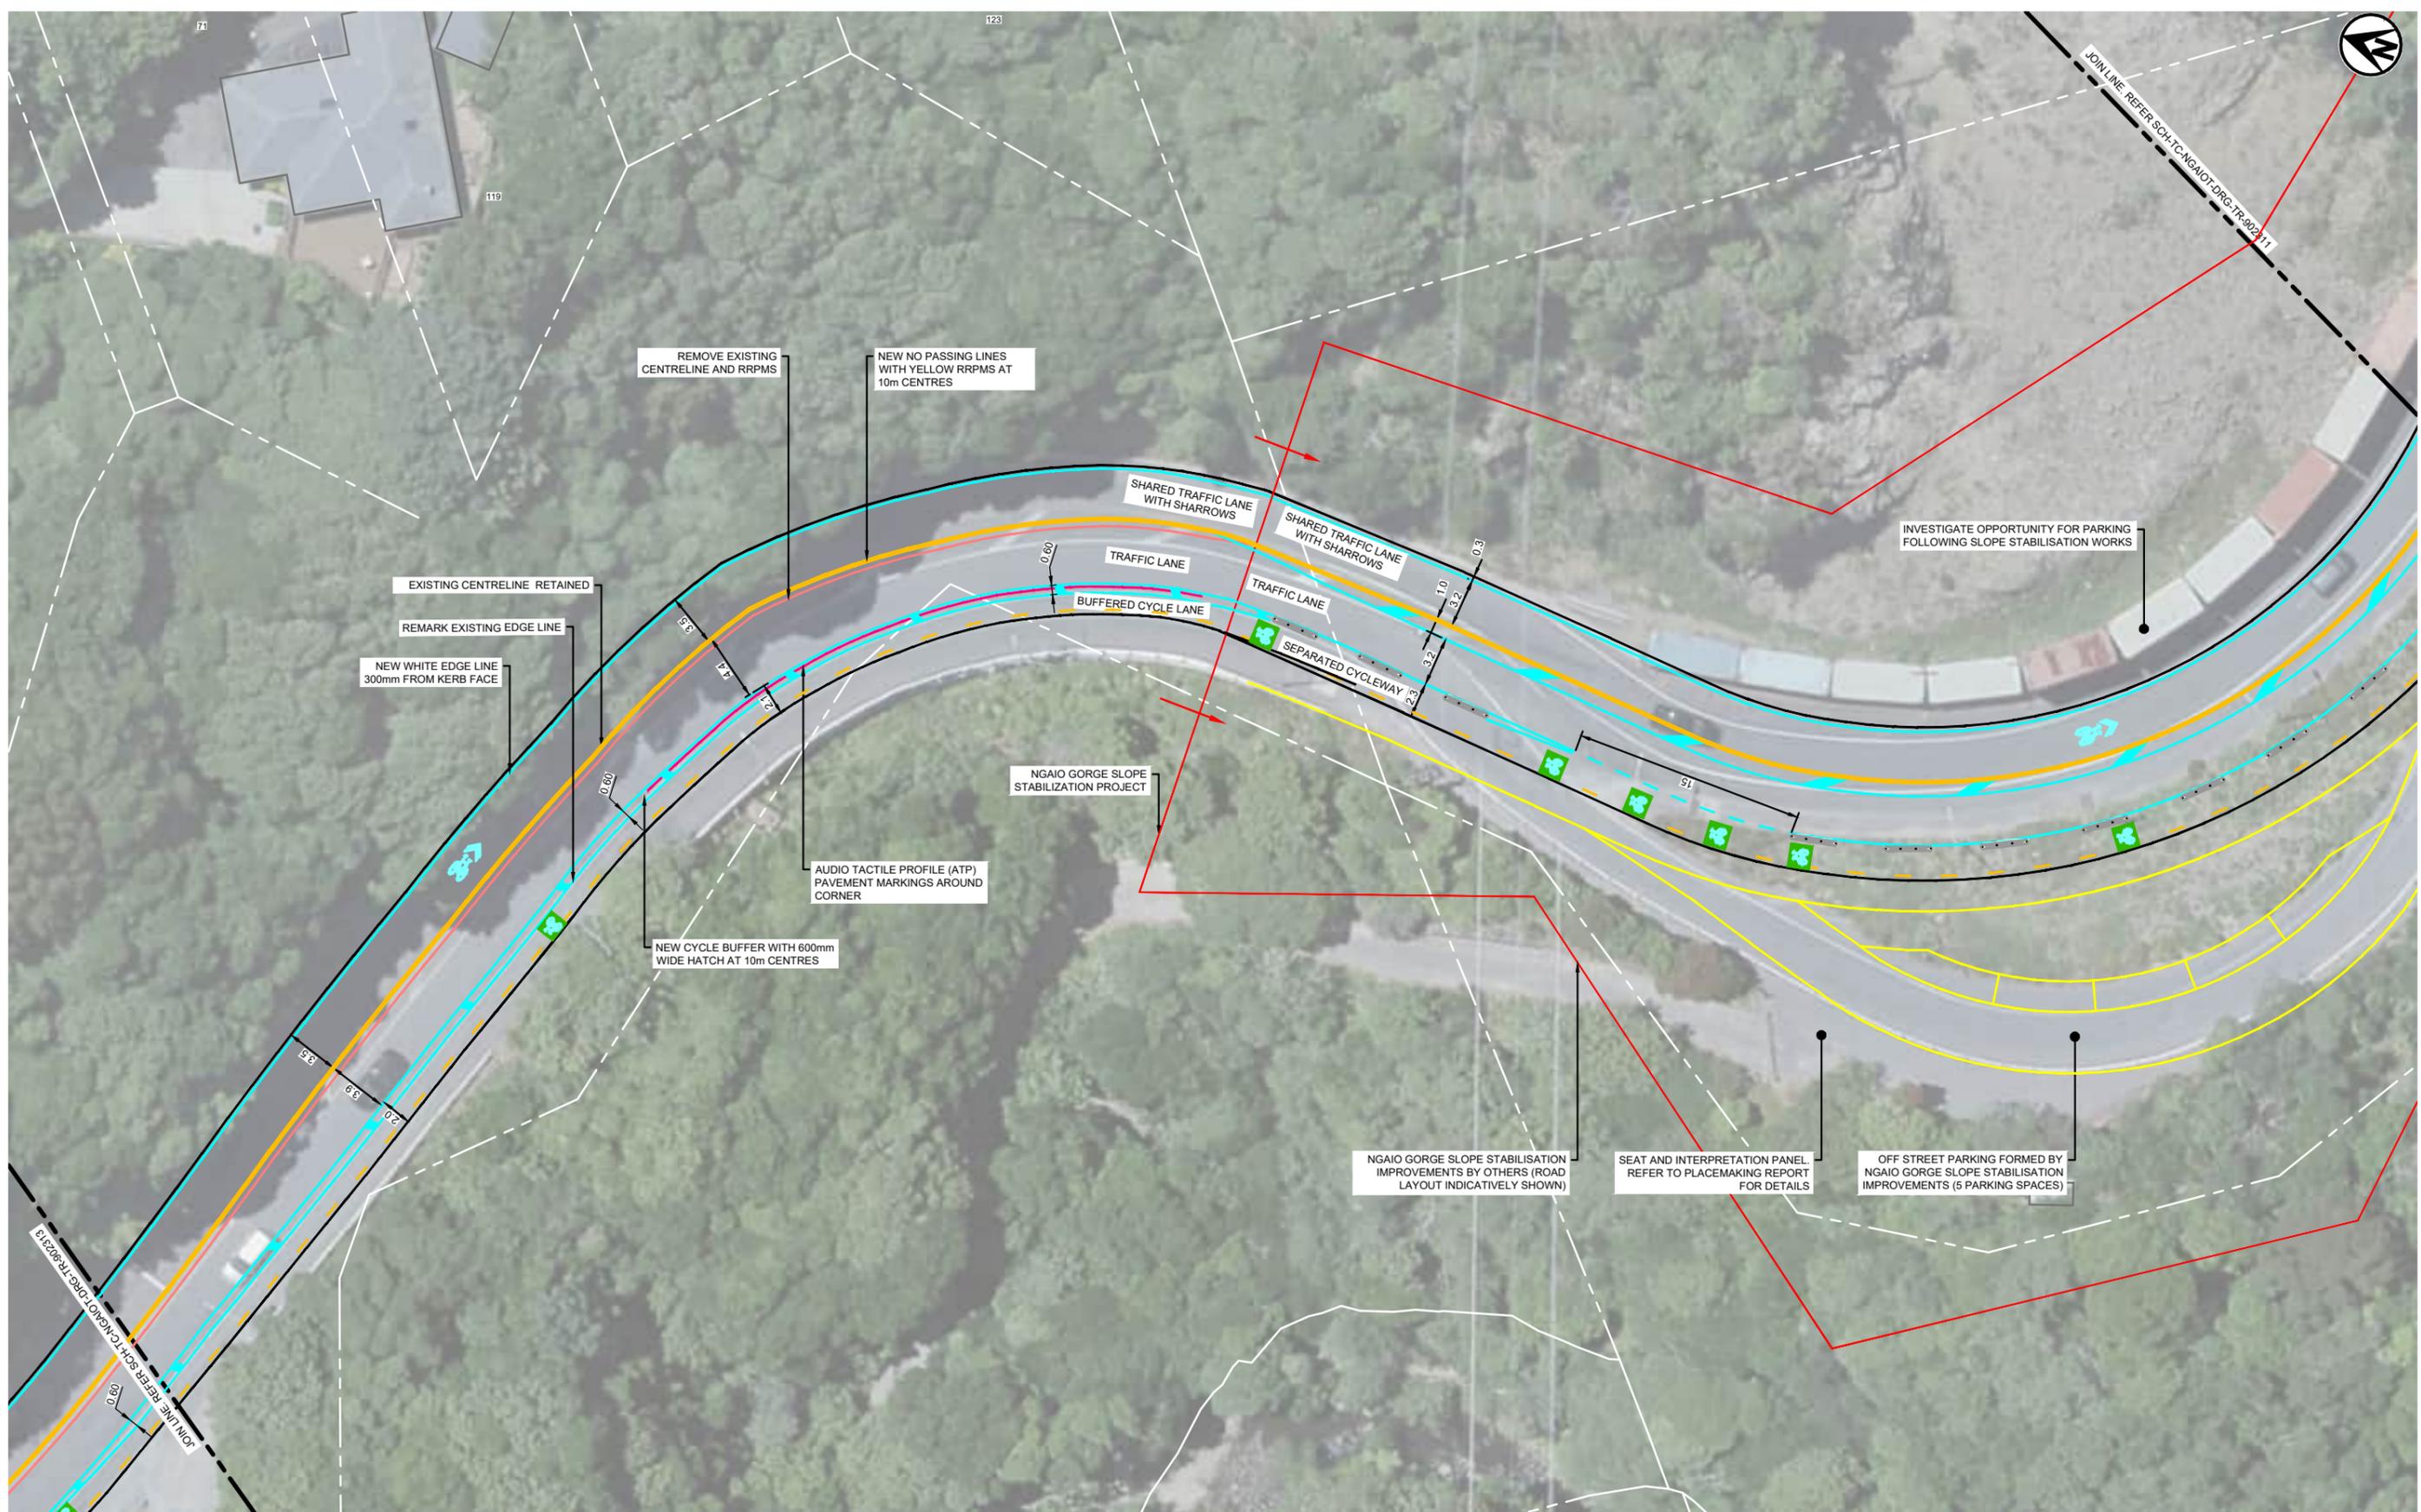

CLIENT	ORIGINATOR					DESIGN STAGE	GATE		
						DETAILED DESIGN	TR	PROJECT: <b>TRANSITIONAL CYCLEWAYS</b> NGAIO TRANSITIONAL	
						DRAWING STATUS		TITLE: NGAIO GORGE ROAD GENERAL ARRANGMENT PLAN SHEET 3	
						NOT FOR CONSTRUCTION		DOCUMENT: SCH - TC - NGAIoT - DRG - TR - 902312	
						APPROVED BY: J.WARD	DESIGNED BY: B.RODENBURG	DES. CHECK: J.WARD	DRAWN: C.LI
						APPROVED DATE: 07/ 10/ 2022	DRG. CHECK: H.BENDLE	REVISION: C03	

LAST SAVED BY: CHLI(2022-10-06) LAST PLOTTED: 2022-10-07

PRINTED COPIES OF THIS DOCUMENT ARE UNCONTROLLED

FILE LOCATION:




THIS DRAWING MAY CONTAIN COLOUR CONTENT. CORRECTLY PRINTED COPIES OF THIS DOCUMENT WILL DISPLAY THE LOGO IN COLOUR.

ORIGINAL SIZE: ISO A1 594mm x 841mm

200

100

50  
30  
10  
0

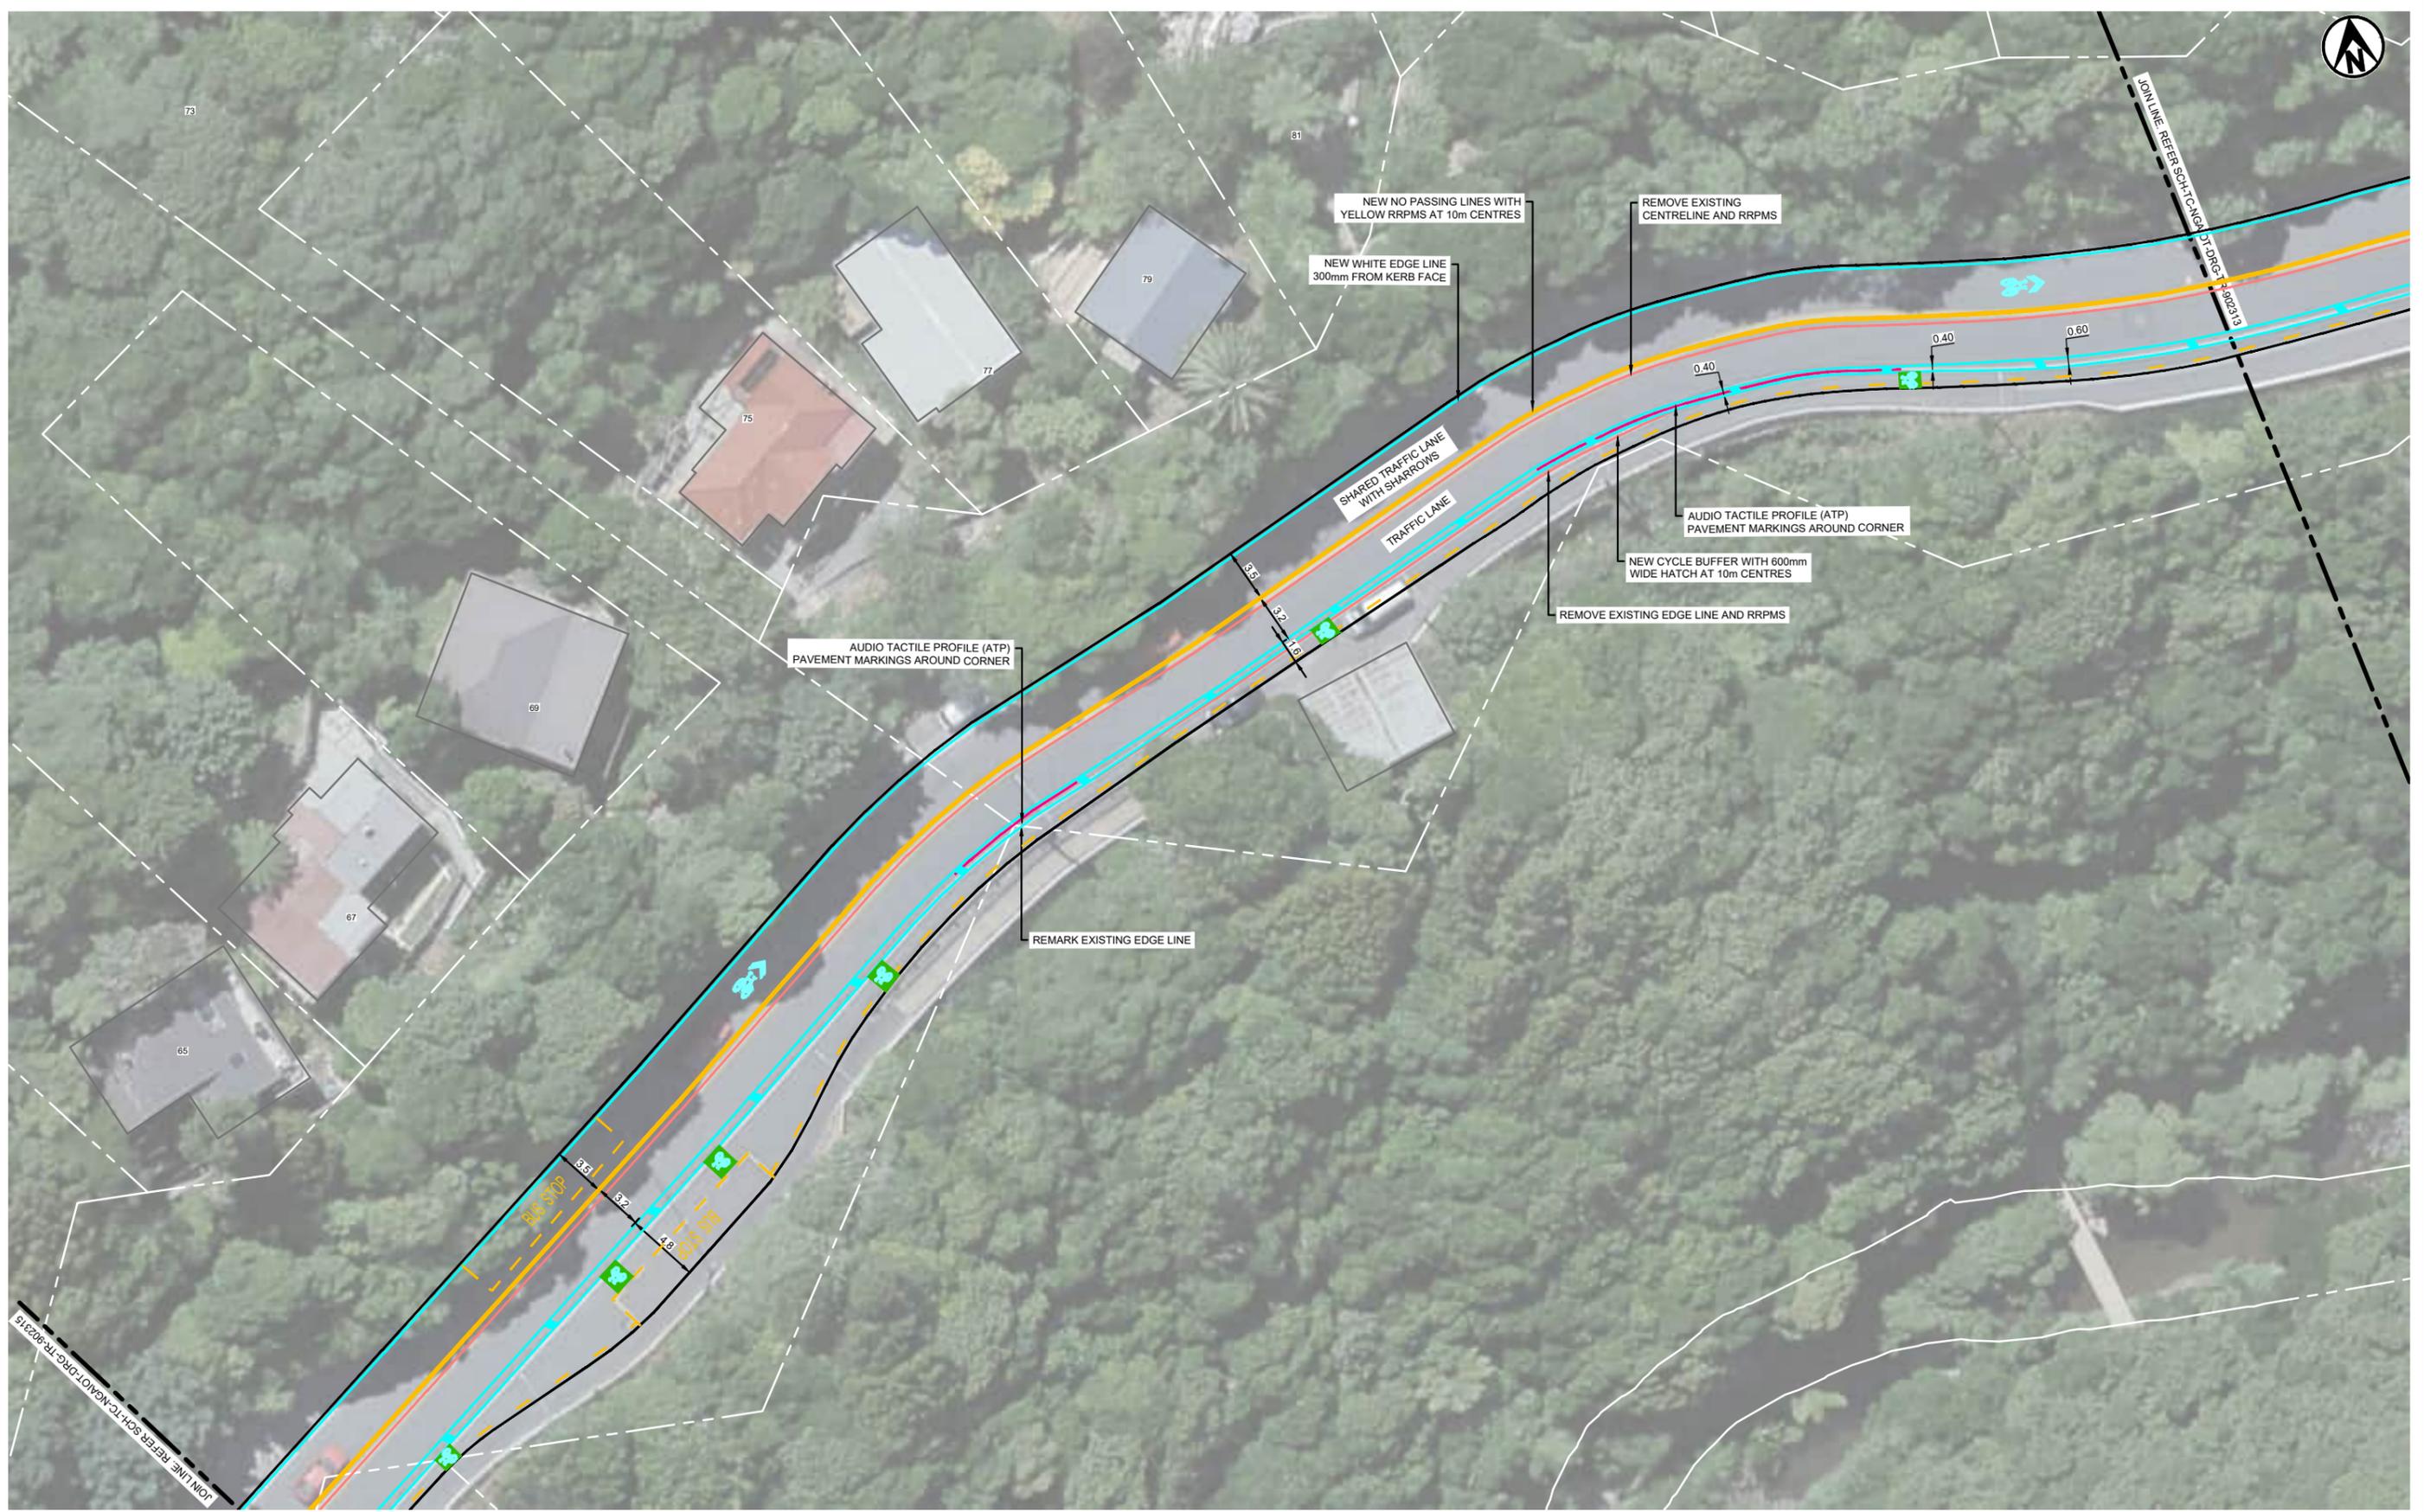

CLIENT	ORIGINATOR
	

LAST SAVED BY: CHLI(2022-10-06) LAST PLOTTED: 2022-10-07  
 FILE LOCATION: PRINTED COPIES OF THIS DOCUMENT ARE UNCONTROLLED

REV.	DESCRIPTION	DRAWN BY	APRVD. BY	DATE
C01	30% DETAILED DESIGN	C.LI	A.HEAD	25/ 07/ 2022
C02	90% DETAILED DESIGN	C.LI	A.HEAD	09/ 09/ 2022
C03	TRAFFIC RESOLUTION ISSUE	C.LI	J.WARD	07/ 10/ 2022

SCALE	0 5 10 m
DRAWING SCALE:	1:200

DESIGN STAGE	GATE
DETAILED DESIGN	TR
DRAWING STATUS	
<b>NOT FOR CONSTRUCTION</b>	
APPROVED BY:	DESIGNED: B.RODENBURG
J.WARD	DES. CHECK: J.WARD
APPROVED DATE:	DRAWN: C.LI
07/ 10/ 2022	DRG. CHECK: H.BENDLE

PROJECT:	<b>TRANSITIONAL CYCLEWAYS</b>			
	NGAIO TRANSITIONAL			
TITLE:	NGAIO GORGE ROAD			
	GENERAL ARRANGMENT PLAN			
	SHEET 5			
DOCUMENT:	SCH - TC - NGAIoT - DRG - TR - 902314	C03		


THIS DRAWING MAY CONTAIN COLOUR CONTENT. CORRECTLY PRINTED COPIES OF THIS DOCUMENT WILL DISPLAY THE LOGO IN COLOUR.

ORIGINAL SIZE: ISO A1 594mm x 841mm

200

100

50  
30  
10  
0

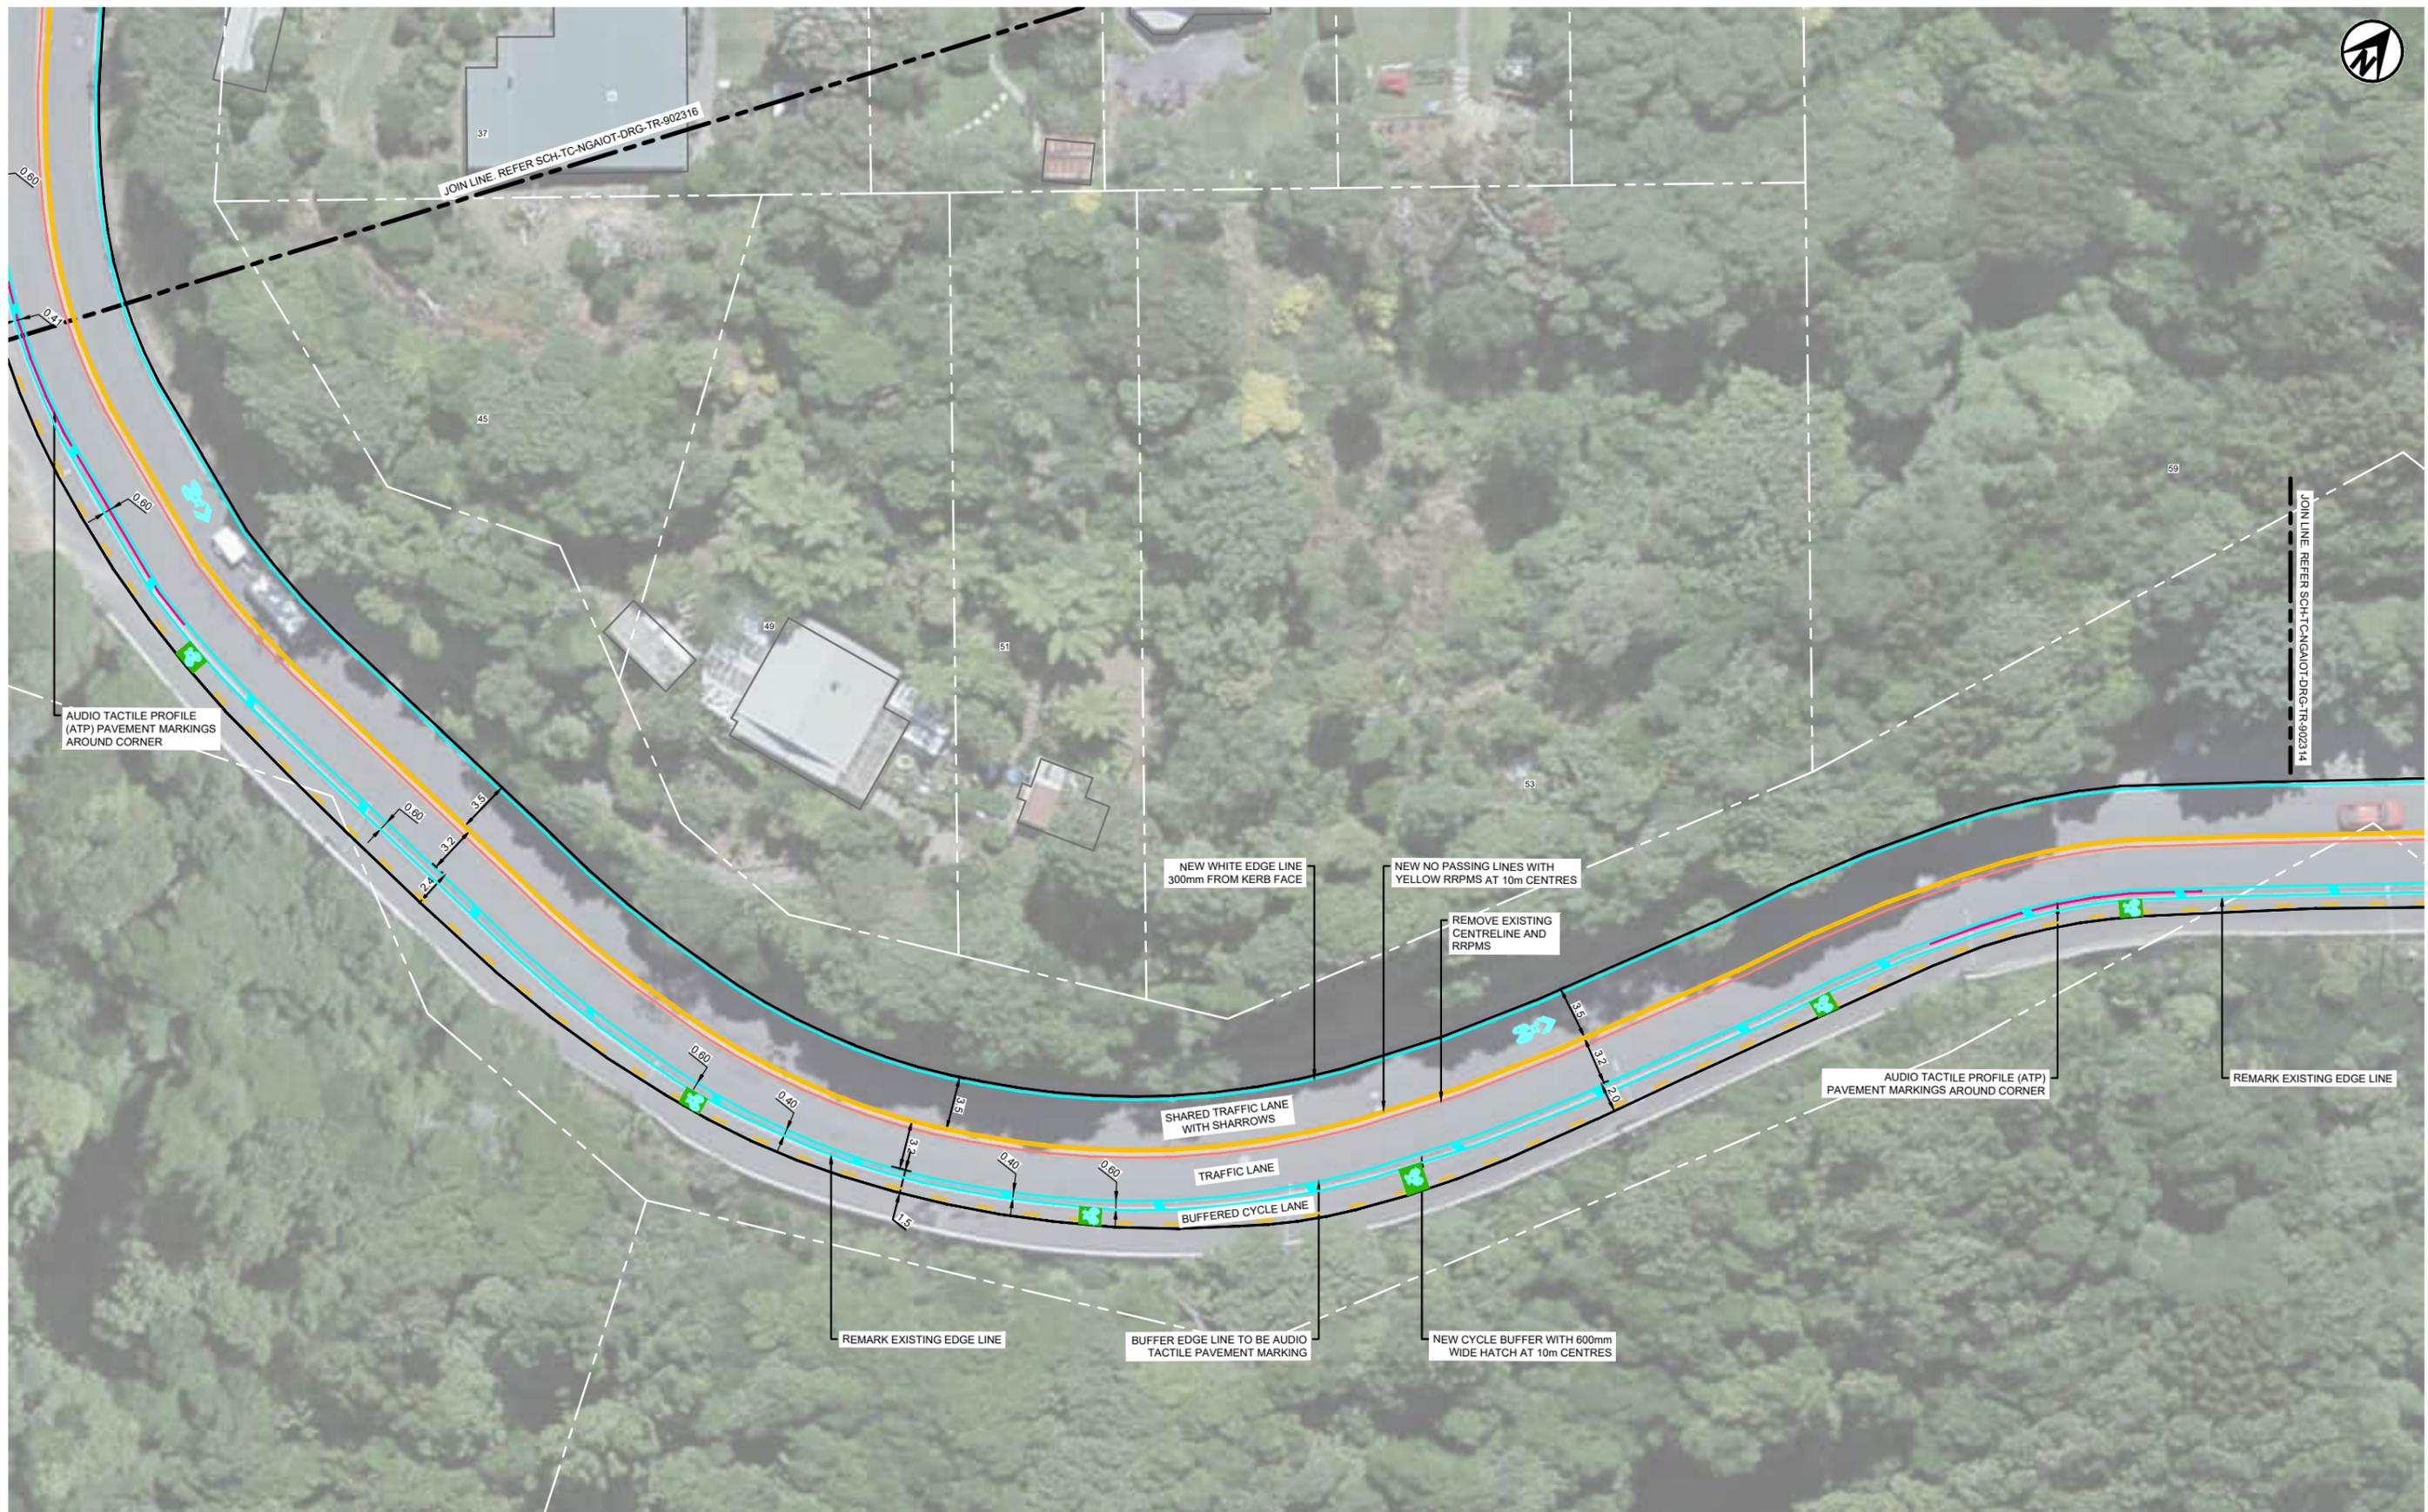

<b>CLIENT</b>	<b>ORIGINATOR</b>					<b>DESIGN STAGE</b>	<b>GATE</b>	<b>PROJECT:</b>	<b>TRANSITIONAL CYCLEWAYS NGAIO TRANSITIONAL</b>	
						<b>DETAILED DESIGN</b>   <b>TR</b>		<b>NGAIO GORGE ROAD GENERAL ARRANGMENT PLAN SHEET 6</b>	
		<table border="1" style="width: 100%; border-collapse: collapse;"> <thead> <tr> <th>REV.</th> <th>DESCRIPTION</th> <th>DRAWN BY</th> <th>APRVD. BY</th> <th>DATE</th> </tr> </thead> <tbody> <tr> <td>C01</td> <td>30% DETAILED DESIGN</td> <td>C.LI</td> <td>A.HEAD</td> <td>25/ 07/ 2022</td> </tr> <tr> <td>C02</td> <td>90% DETAILED DESIGN</td> <td>C.LI</td> <td>A.HEAD</td> <td>09/ 09/ 2022</td> </tr> <tr> <td>C03</td> <td>TRAFFIC RESOLUTION ISSUE</td> <td>C.LI</td> <td>J.WARD</td> <td>07/ 10/ 2022</td> </tr> </tbody> </table>		REV.	DESCRIPTION	DRAWN BY	APRVD. BY	DATE	C01	30% DETAILED DESIGN	C.LI	A.HEAD	25/ 07/ 2022	C02	90% DETAILED DESIGN	C.LI	A.HEAD	09/ 09/ 2022	C03	TRAFFIC RESOLUTION ISSUE	C.LI	J.WARD	07/ 10/ 2022	<table border="1" style="width: 100%; border-collapse: collapse;"> <thead> <tr> <th colspan="2">DRAWING STATUS</th> </tr> </thead> <tbody> <tr> <td style="text-align: center; color: red; font-weight: bold;">NOT FOR CONSTRUCTION</td> <td></td> </tr> </tbody> </table>		DRAWING STATUS		NOT FOR CONSTRUCTION		<table border="1" style="width: 100%; border-collapse: collapse;"> <tbody> <tr> <td>APPROVED BY:</td> <td>DESIGNED:</td> <td>B.RODENBURG</td> </tr> <tr> <td>J.WARD</td> <td>DES. CHECK:</td> <td>J.WARD</td> </tr> <tr> <td>APPROVED DATE:</td> <td>DRAWN:</td> <td>C.LI</td> </tr> <tr> <td>07/ 10/ 2022</td> <td>DRG. CHECK:</td> <td>H.BENDLE</td> </tr> </tbody> </table>		APPROVED BY:	DESIGNED:	B.RODENBURG	J.WARD	DES. CHECK:	J.WARD	APPROVED DATE:	DRAWN:	C.LI	07/ 10/ 2022	DRG. CHECK:	H.BENDLE	<table border="1" style="width: 100%; border-collapse: collapse;"> <thead> <tr> <th>ORIGINATOR</th> <th>PROJECT</th> <th>WORK STREAM</th> <th>TYPE</th> <th>DISCIPLINE</th> <th>SHEET</th> <th>REVISION</th> </tr> </thead> <tbody> <tr> <td>SCH - TC</td> <td>NGAIO</td> <td>DRG</td> <td>TR</td> <td>902315</td> <td>6</td> <td>C03</td> </tr> </tbody> </table>		ORIGINATOR	PROJECT	WORK STREAM	TYPE	DISCIPLINE	SHEET	REVISION	SCH - TC	NGAIO	DRG	TR	902315	6	C03
REV.	DESCRIPTION	DRAWN BY	APRVD. BY	DATE	
C01	30% DETAILED DESIGN	C.LI	A.HEAD	25/ 07/ 2022	
C02	90% DETAILED DESIGN	C.LI	A.HEAD	09/ 09/ 2022	
C03	TRAFFIC RESOLUTION ISSUE	C.LI	J.WARD	07/ 10/ 2022	
DRAWING STATUS	
NOT FOR CONSTRUCTION	
APPROVED BY:	DESIGNED:	B.RODENBURG	
J.WARD	DES. CHECK:	J.WARD	
APPROVED DATE:	DRAWN:	C.LI	
07/ 10/ 2022	DRG. CHECK:	H.BENDLE	
ORIGINATOR	PROJECT	WORK STREAM	TYPE	DISCIPLINE	SHEET	REVISION	
SCH - TC	NGAIO	DRG	TR	902315	6	C03	
<b>SCALE</b>  1:200		<b>DRAWING INFORMATION</b>		<b>DRAWING INFORMATION</b>		<b>DOCUMENT:</b>	
LAST SAVED BY: CHLI(2022-10-06)    LAST PLOTTED: 2022-10-07 FILE LOCATION:		PRINTED COPIES OF THIS DOCUMENT ARE UNCONTROLLED	

THIS DRAWING MAY CONTAIN COLOUR CONTENT. CORRECTLY PRINTED COPIES OF THIS DOCUMENT WILL DISPLAY THE LOGO IN COLOUR.

ORIGINAL SIZE: ISO A1 594mm x 841mm


200

150

100

50

0

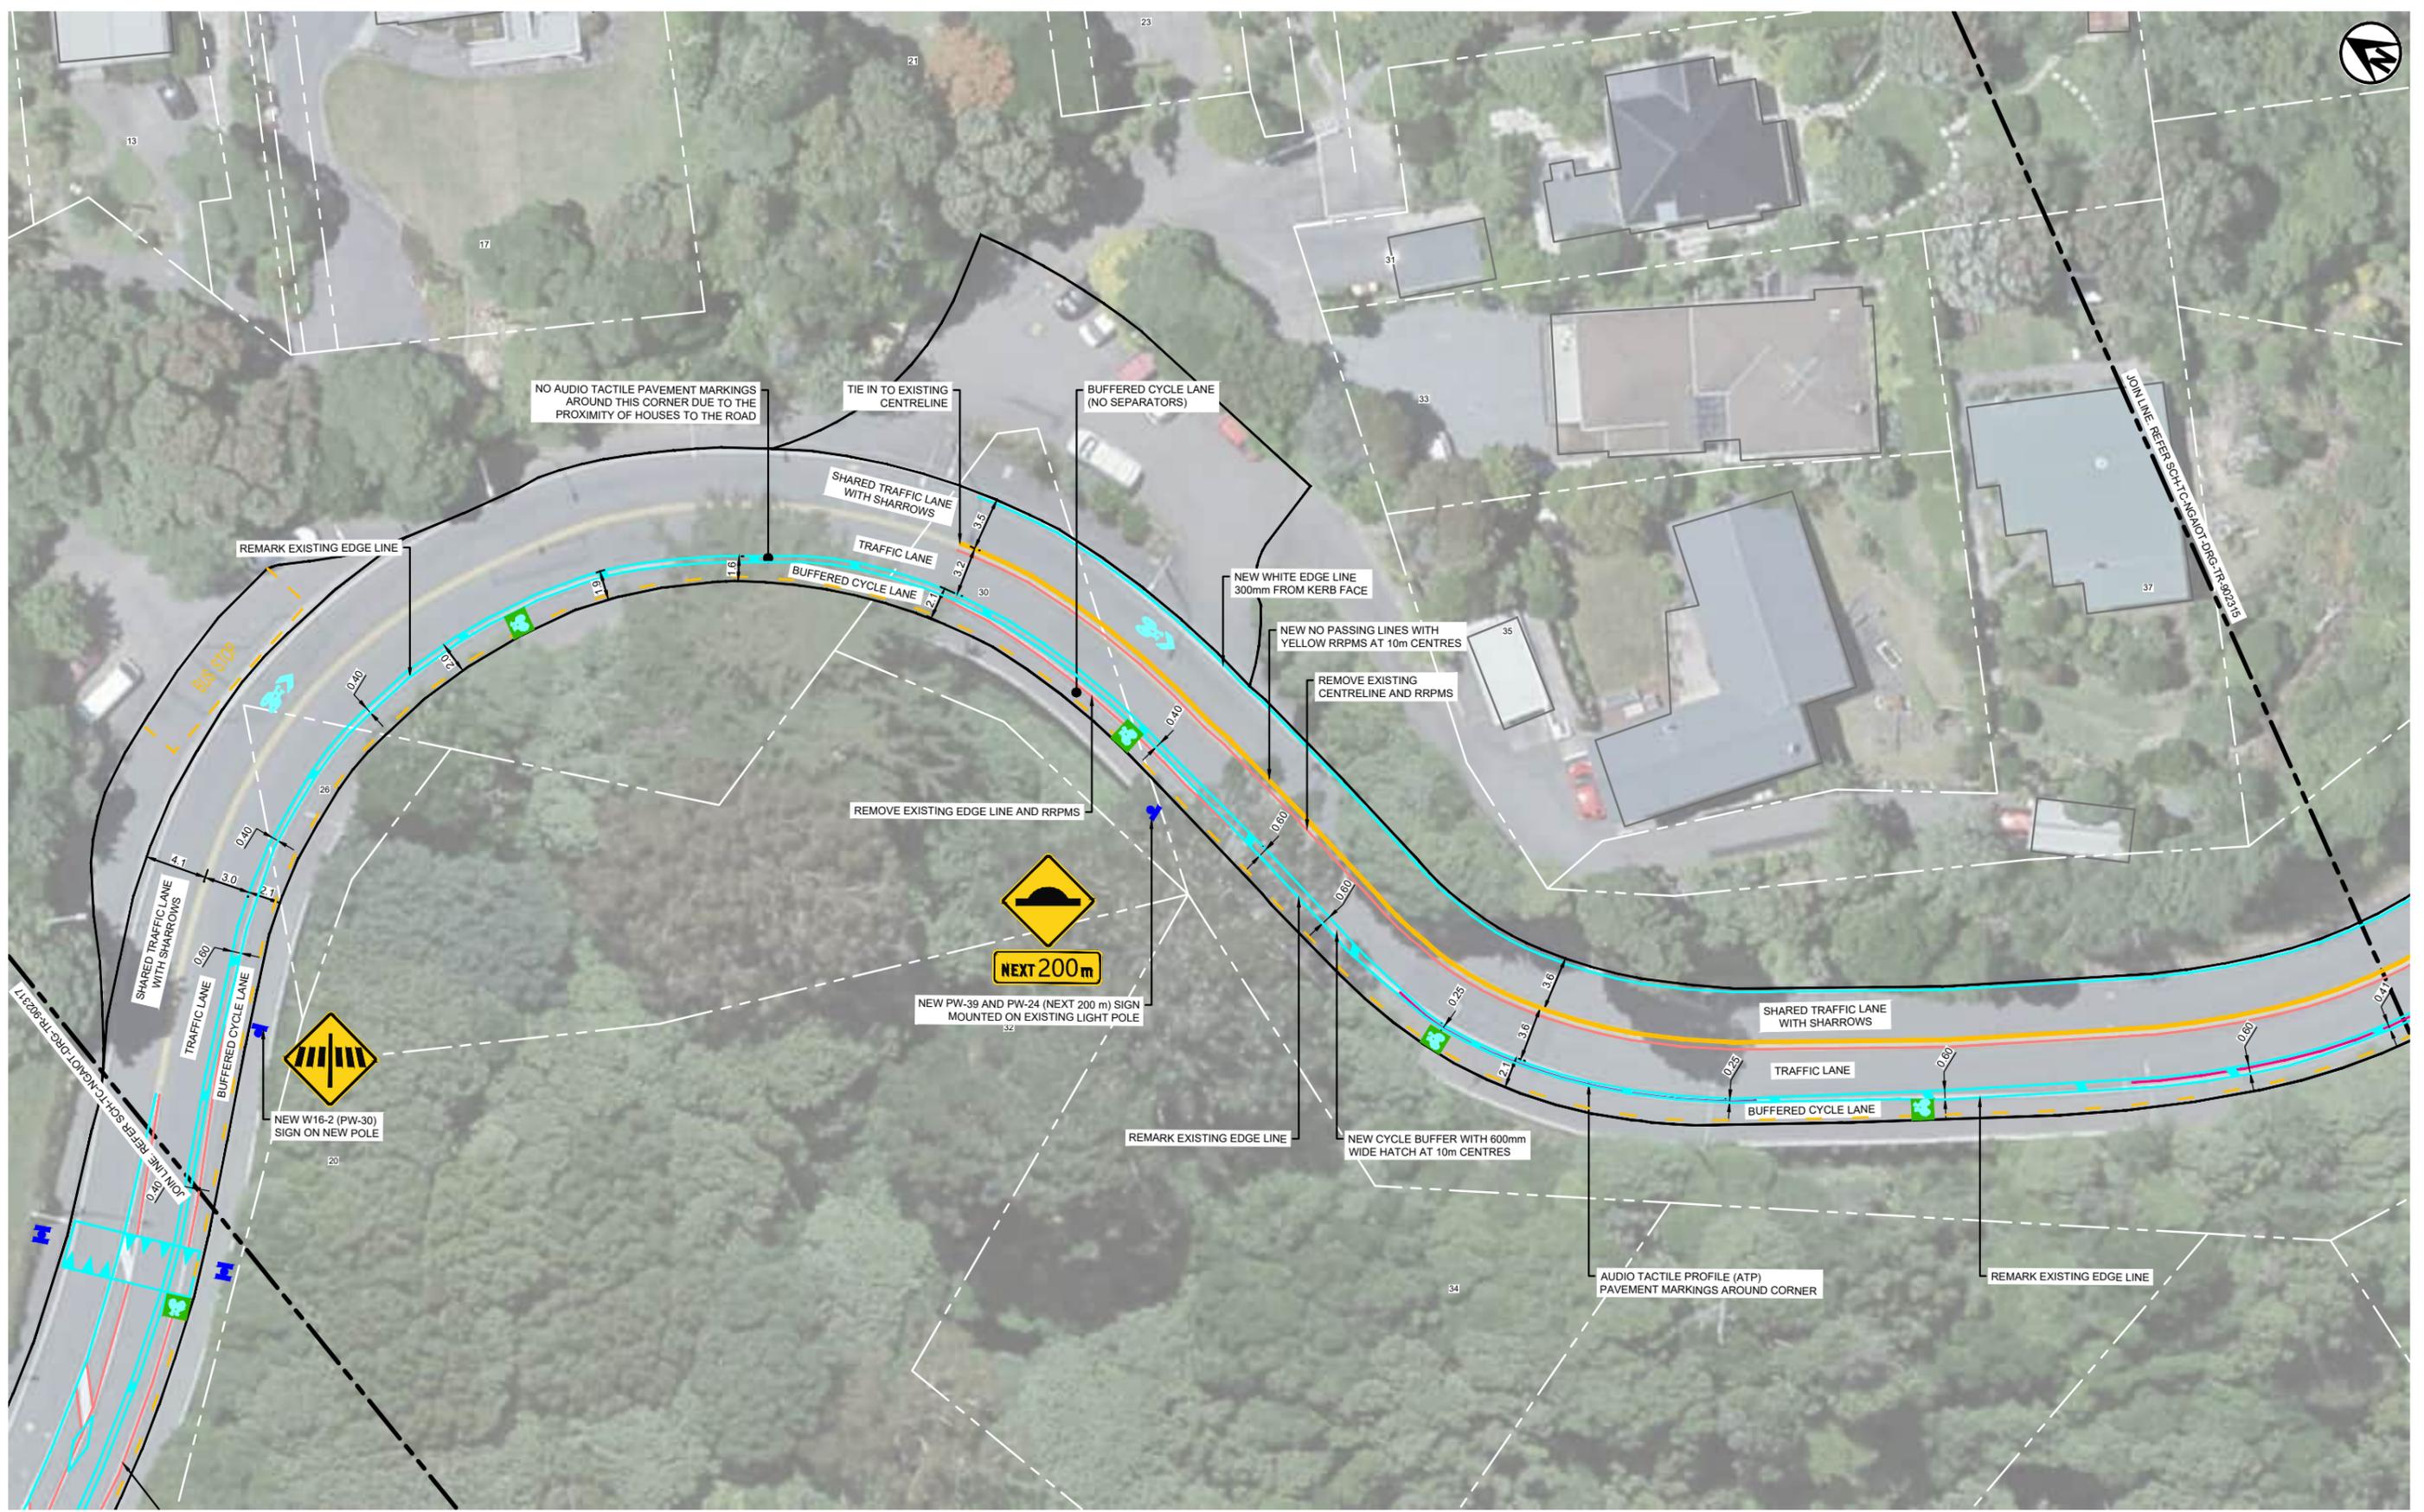

CLIENT	ORIGINATOR

REV.	DESCRIPTION	DRAWN BY	APRVD. BY	DATE
C01	30% DETAILED DESIGN	C.LI	A.HEAD	25/ 07/ 2022
C02	90% DETAILED DESIGN	C.LI	A.HEAD	09/ 09/ 2022
C03	TRAFFIC RESOLUTION ISSUE	C.LI	J.WARD	07/ 10/ 2022

SCALE	0 5 10 m
DRAWING SCALE:	1:200

DESIGN STAGE	GATE
DETAILED DESIGN	TR
DRAWING STATUS	
<b>NOT FOR CONSTRUCTION</b>	
APPROVED BY:	DESIGNED: B.RODENBURG
J.WARD	DES. CHECK: J.WARD
APPROVED DATE:	DRAWN: C.LI
07/ 10/ 2022	DRG. CHECK: H.BENDLE

PROJECT:	<b>TRANSITIONAL CYCLEWAYS</b>	
	NGAIO TRANSITIONAL	
TITLE:	NGAIO GORGE ROAD	
	GENERAL ARRANGEMENT PLAN	
	SHEET 7	
DOCUMENT:	SCH - TC - NGAIoT - DRG - TR - 902316	C03

LAST SAVED BY: CHLI(2022-10-07) LAST PLOTTED: 2022-10-07

PRINTED COPIES OF THIS DOCUMENT ARE UNCONTROLLED

FILE LOCATION:

THIS DRAWING MAY CONTAIN COLOUR CONTENT. CORRECTLY PRINTED COPIES OF THIS DOCUMENT WILL DISPLAY THE LOGO IN COLOUR.

ORIGINAL SIZE: ISO A1 594mm x 841mm


200

150

100

50


0

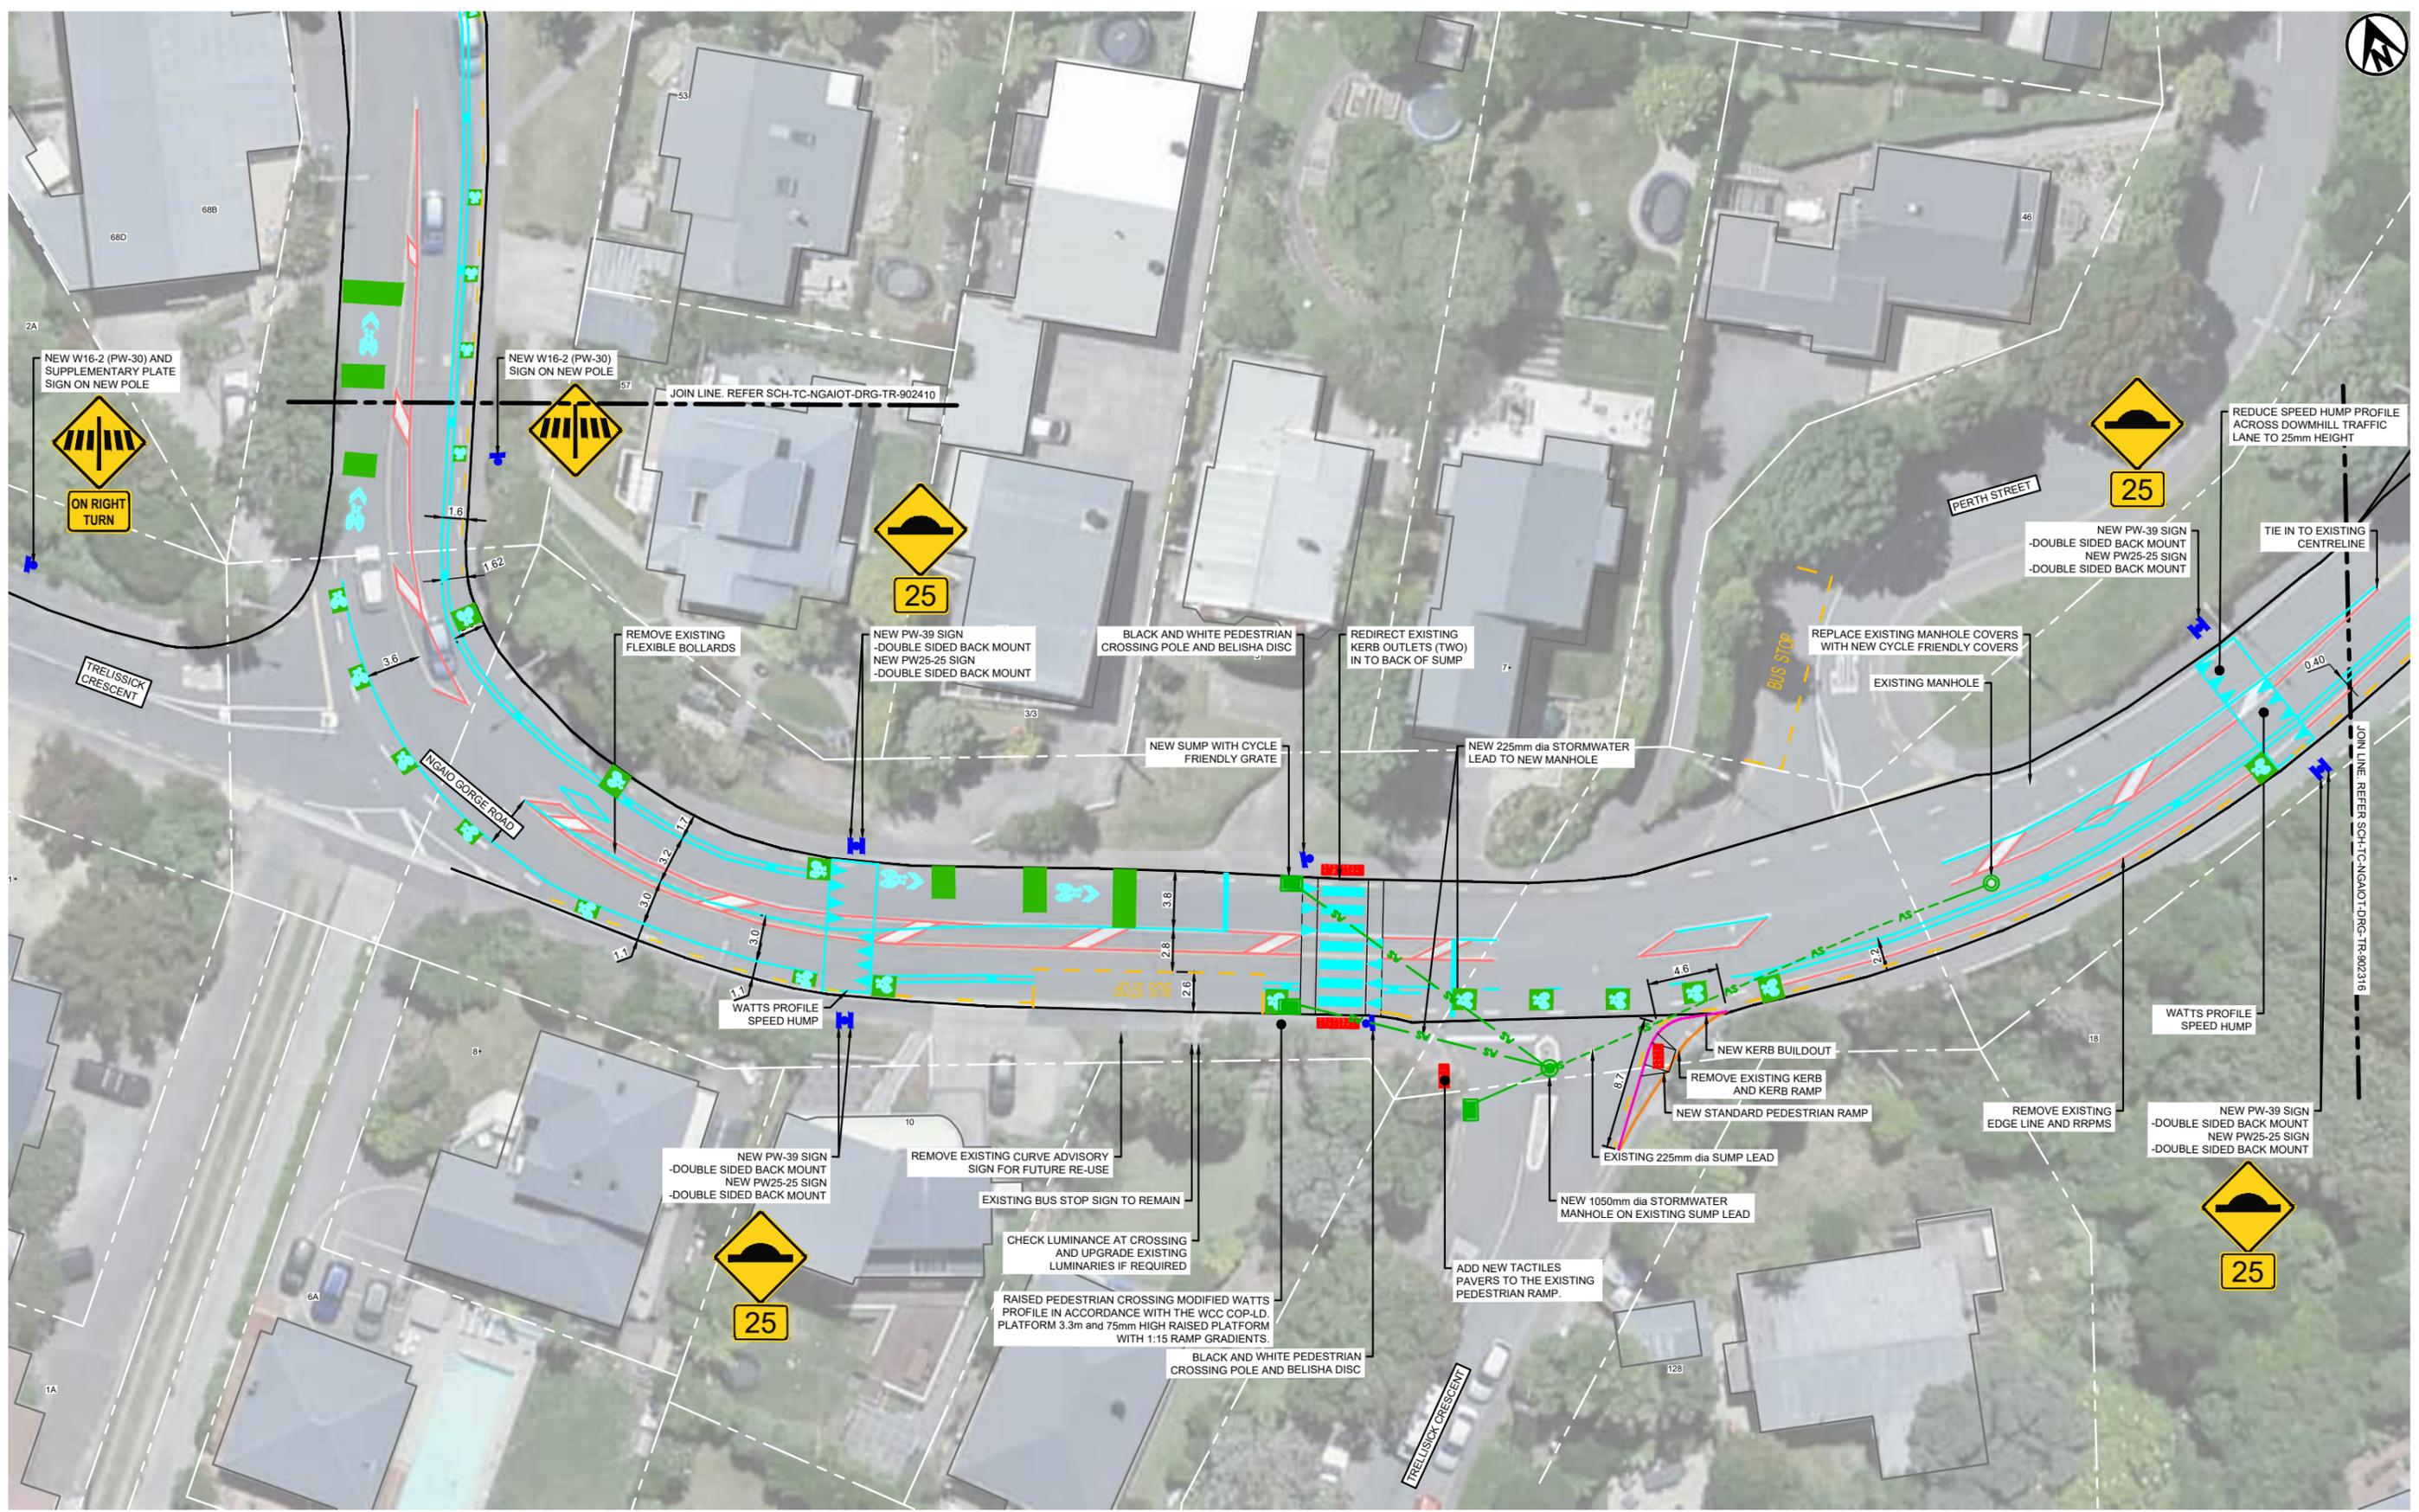

<b>CLIENT</b>	<b>ORIGINATOR</b>					<b>DESIGN STAGE</b>	<b>GATE</b>	<b>PROJECT:</b>	<b>TRANSITIONAL CYCLEWAYS</b>
						<b>DETAILED DESIGN</b>		<b>TR</b>	
						<b>DRAWING STATUS</b>		<b>NOT FOR CONSTRUCTION</b>	
LAST SAVED BY: CHLI(2022-10-07)    LAST PLOTTED: 2022-10-07		PRINTED COPIES OF THIS DOCUMENT ARE UNCONTROLLED		DRAWING SCALE:		APPROVED BY: J.WARD		DESIGNED: B.RODENBURG	
FILE LOCATION:		SCALE: 1:200		DRAWING INFORMATION		APPROVED DATE: 07/10/2022		DRAWN: C.LI	
						DES. CHECK: J.WARD		TITLE:	
						DRG. CHECK: H.BENDLE		NGAIO GORGE ROAD	
								GENERAL ARRANGEMENT PLAN	
								SHEET 8	
								DOCUMENT:	
								SCH - TC - NGAIoT - DRG - TR - 902317	
								REVISION	
								C03	



THIS DRAWING MAY CONTAIN COLOUR CONTENT. CORRECTLY PRINTED COPIES OF THIS DOCUMENT WILL DISPLAY THE LOGO IN COLOUR.

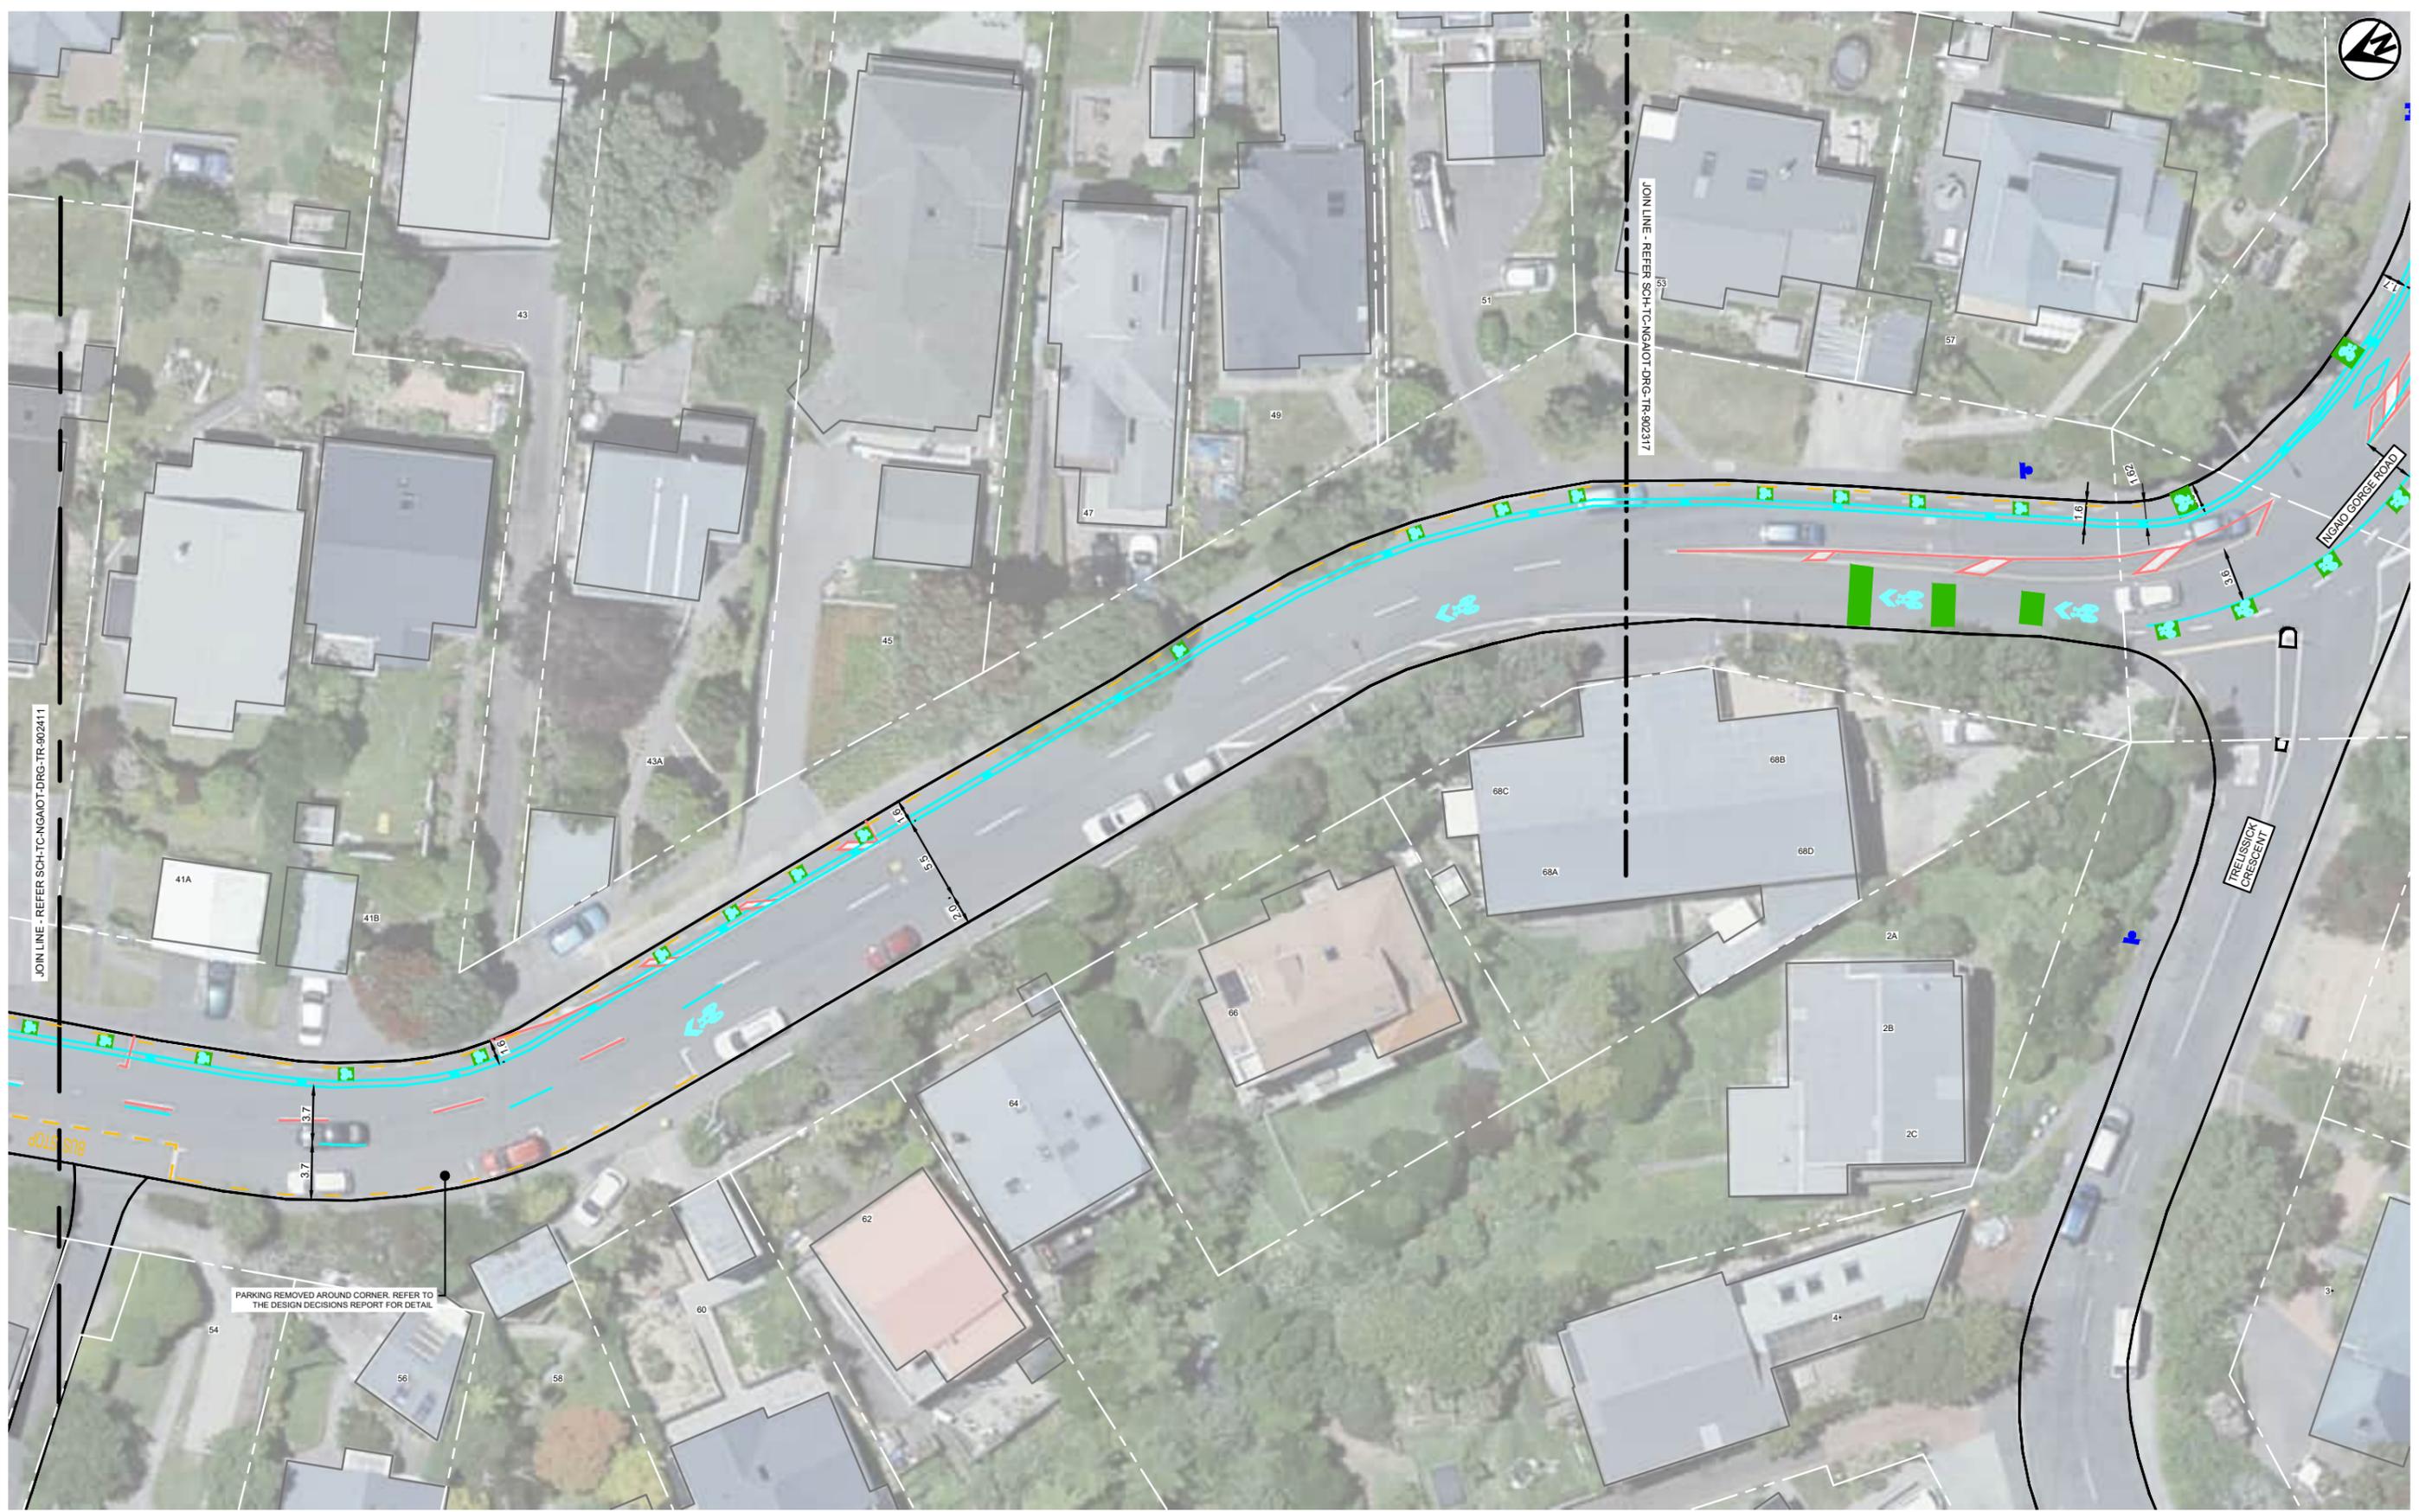

CLIENT

LAST SAVED BY: CHLI(2022-10-06) LAST PLOTTED: 2022-10-07  
FILE LOCATION:

ORIGINATOR

PRINTED COPIES OF THIS DOCUMENT ARE UNCONTROLLED

REV.	DESCRIPTION	DRAWN BY	APRVD. BY	DATE
C01	30% DETAILED DESIGN	C.LI	A.HEAD	25/ 07/ 2022
C02	90% DETAILED DESIGN	C.LI	A.HEAD	09/ 09/ 2022
C03	TRAFFIC RESOLUTION ISSUE	C.LI	J.WARD	07/ 10/ 2022

DRAWING SCALE:	
1:200	

DESIGN STAGE	GATE
DETAILED DESIGN	TR

DRAWING STATUS	
NOT FOR CONSTRUCTION	

APPROVED BY:	DESIGNED:	B.RODENBURG
J.WARD	DES. CHECK:	J.WARD
APPROVED DATE:	DRAWN:	C.LI
07/ 10/ 2022	DRG. CHECK:	H.BENDLE

PROJECT:	<b>TRANSITIONAL CYCLEWAYS</b>			
	NGAIO TRANSITIONAL			
TITLE:	KENYA STREET			
	GENERAL ARRANGEMENT			
	SHEET 1			
DOCUMENT:	SCH - TC - NGAIoT - DRG - TR - 902410	SHEET	C03	REVISION




THIS DRAWING MAY CONTAIN COLOUR CONTENT. CORRECTLY PRINTED COPIES OF THIS DOCUMENT WILL DISPLAY THE LOGO IN COLOUR.


ORIGINAL SIZE: ISO A1 594mm x 841mm

200

150

100  
50  
30  
10  
0

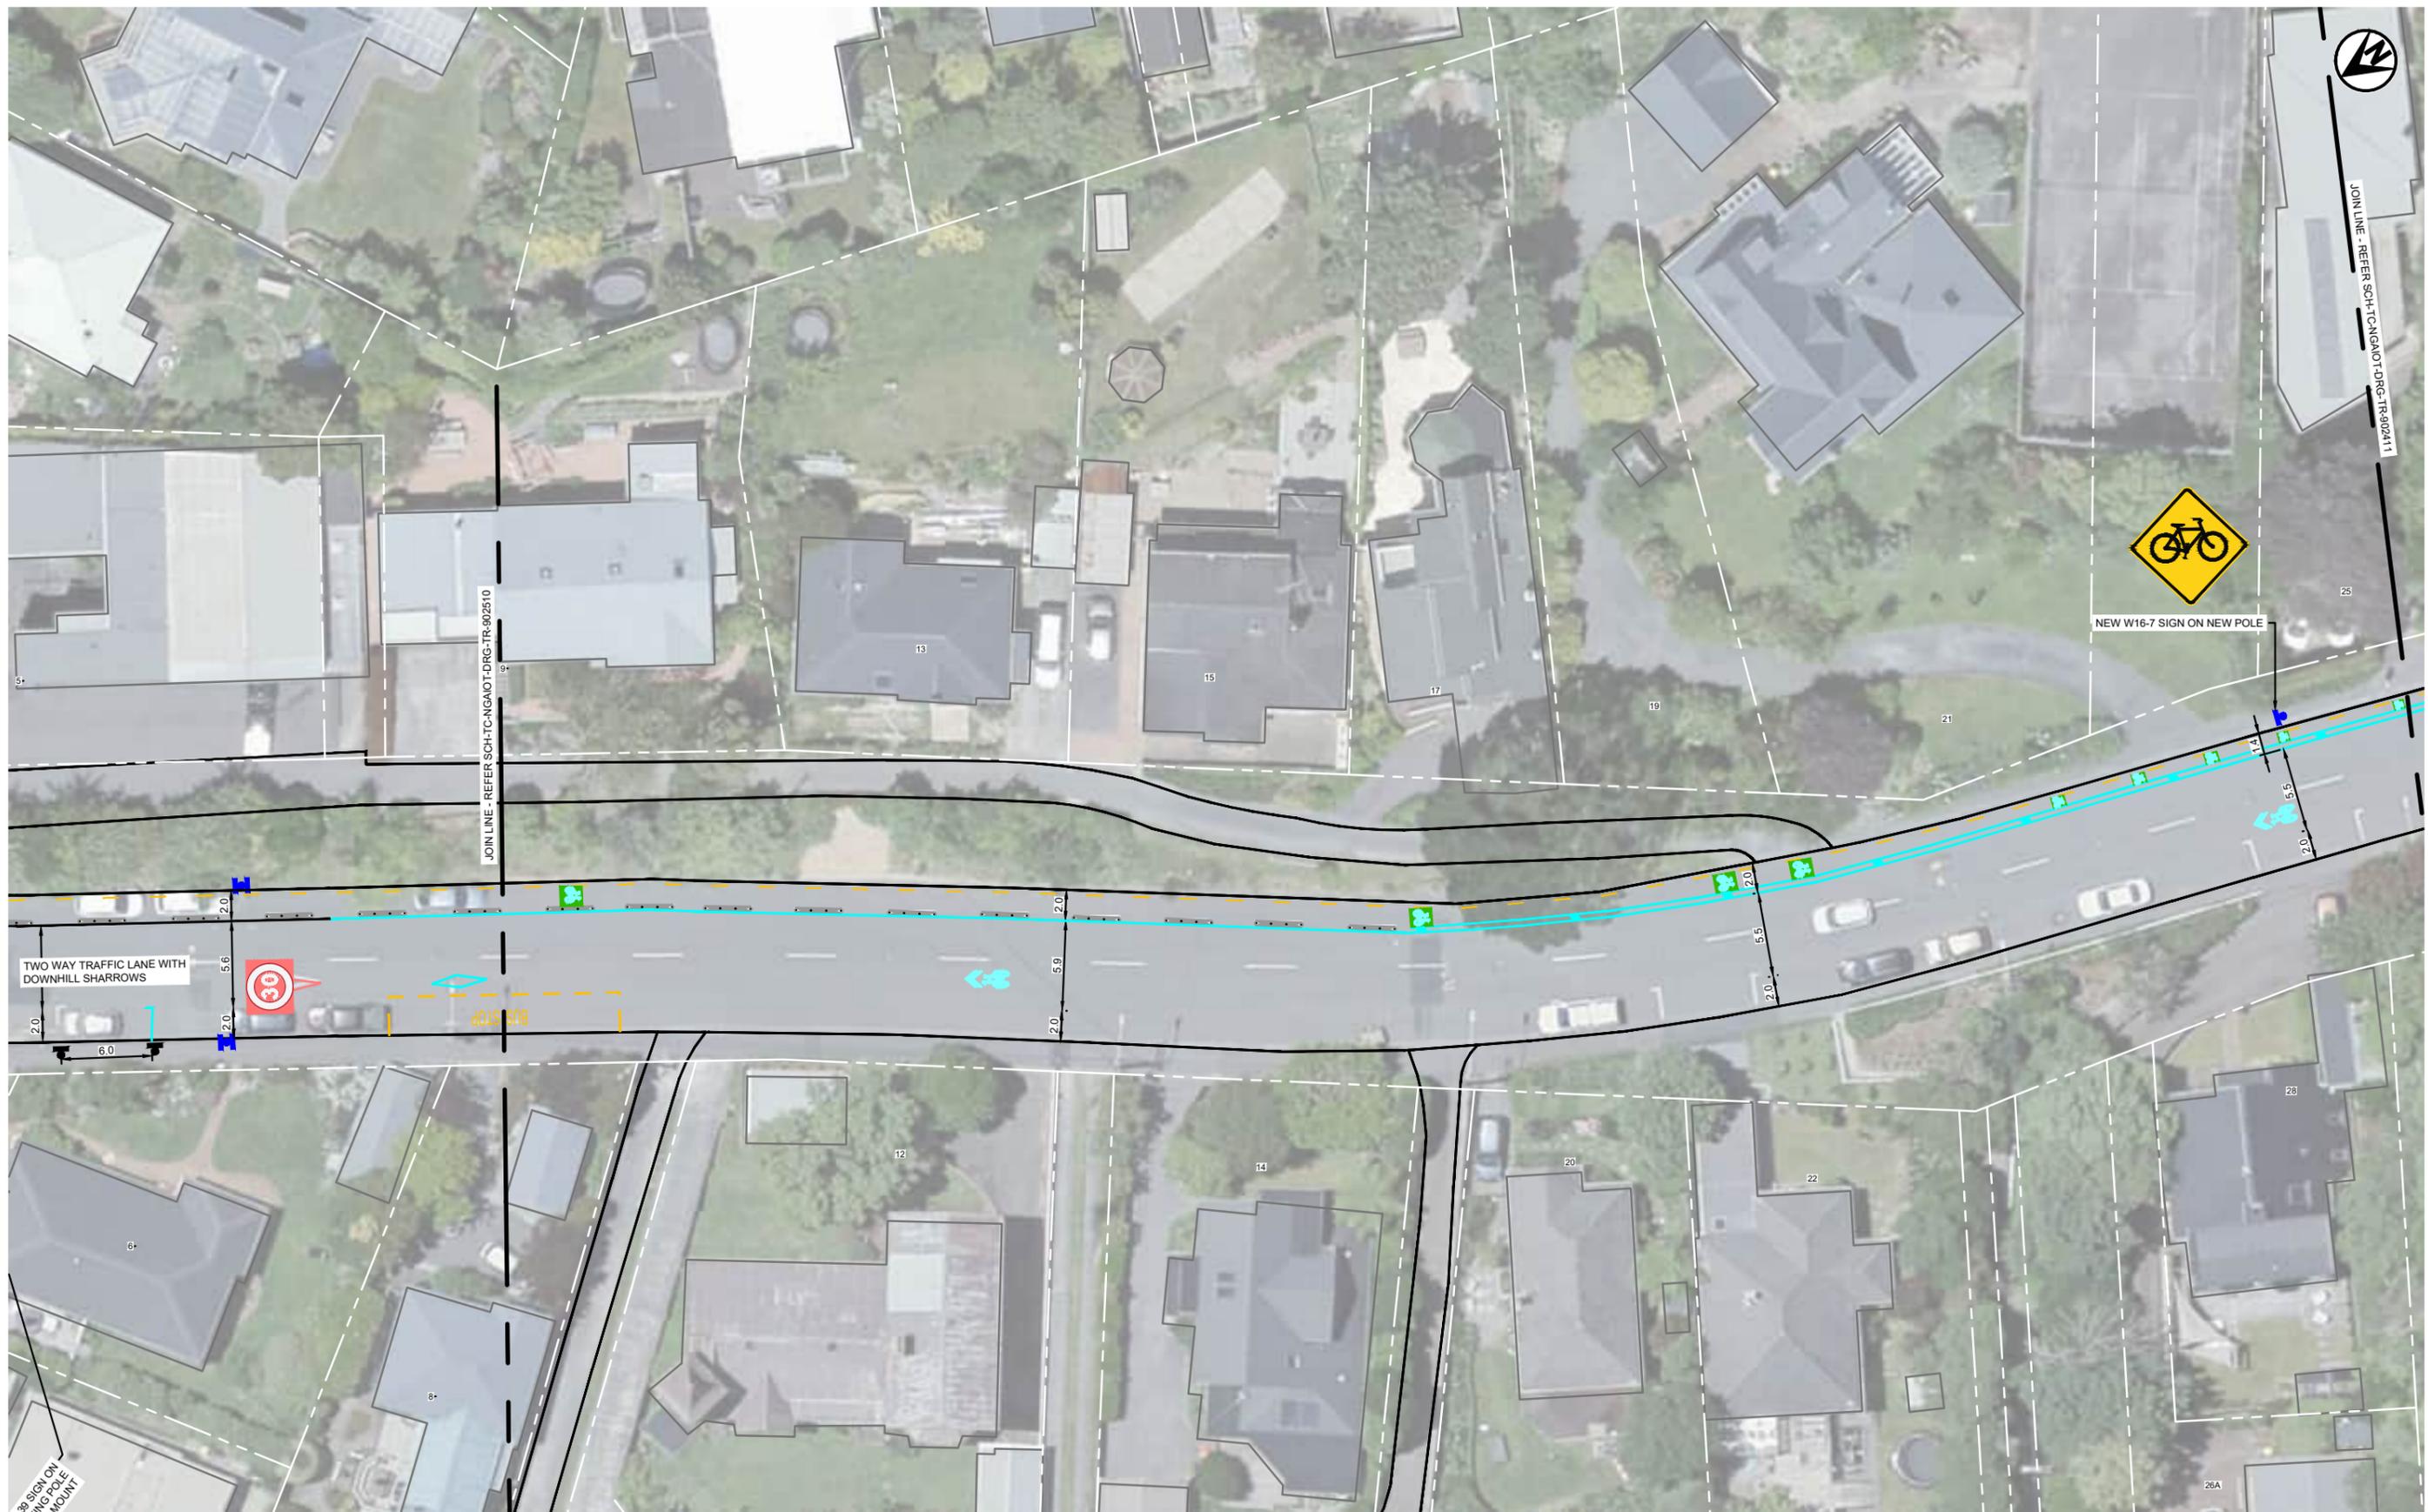

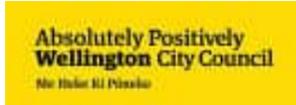CLIENT	ORIGINATOR
	

LAST SAVED BY: CHLI(2022-10-06) LAST PLOTTED: 2022-10-07  
 FILE LOCATION: PRINTED COPIES OF THIS DOCUMENT ARE UNCONTROLLED

REV.	DESCRIPTION	DRAWN BY	APRVD. BY	DATE
C01	30% DETAILED DESIGN	C.LI	A.HEAD	25/ 07/ 2022
C02	90% DETAILED DESIGN	C.LI	A.HEAD	09/ 09/ 2022
C03	TRAFFIC RESOLUTION ISSUE	C.LI	J.WARD	07/ 10/ 2022


DRAWING SCALE: 1:200

DESIGN STAGE	GATE
DETAILED DESIGN	TR
DRAWING STATUS	
NOT FOR CONSTRUCTION	
APPROVED BY:	DESIGNED: S.RODENBURG
J.WARD	DES. CHECK: J.WARD
APPROVED DATE:	DRAWN: C.LI
07/ 10/ 2022	DRG. CHECK: H.BENDLE

PROJECT:	TRANSITIONAL CYCLEWAYS NGAIO TRANSITIONAL				
TITLE:	KENYA STREET GENERAL ARRANGEMENT SHEET 3				
DOCUMENT:	SCH - TC - NGAIoT - DRG - TR - 902412	C03	ORIGINATOR	PROJECT	WORK STREAM
			TYPE	DISCIPLINE	SHEET



THIS DRAWING MAY CONTAIN COLOUR CONTENT. CORRECTLY PRINTED COPIES OF THIS DOCUMENT WILL DISPLAY THE LOGO IN COLOUR.

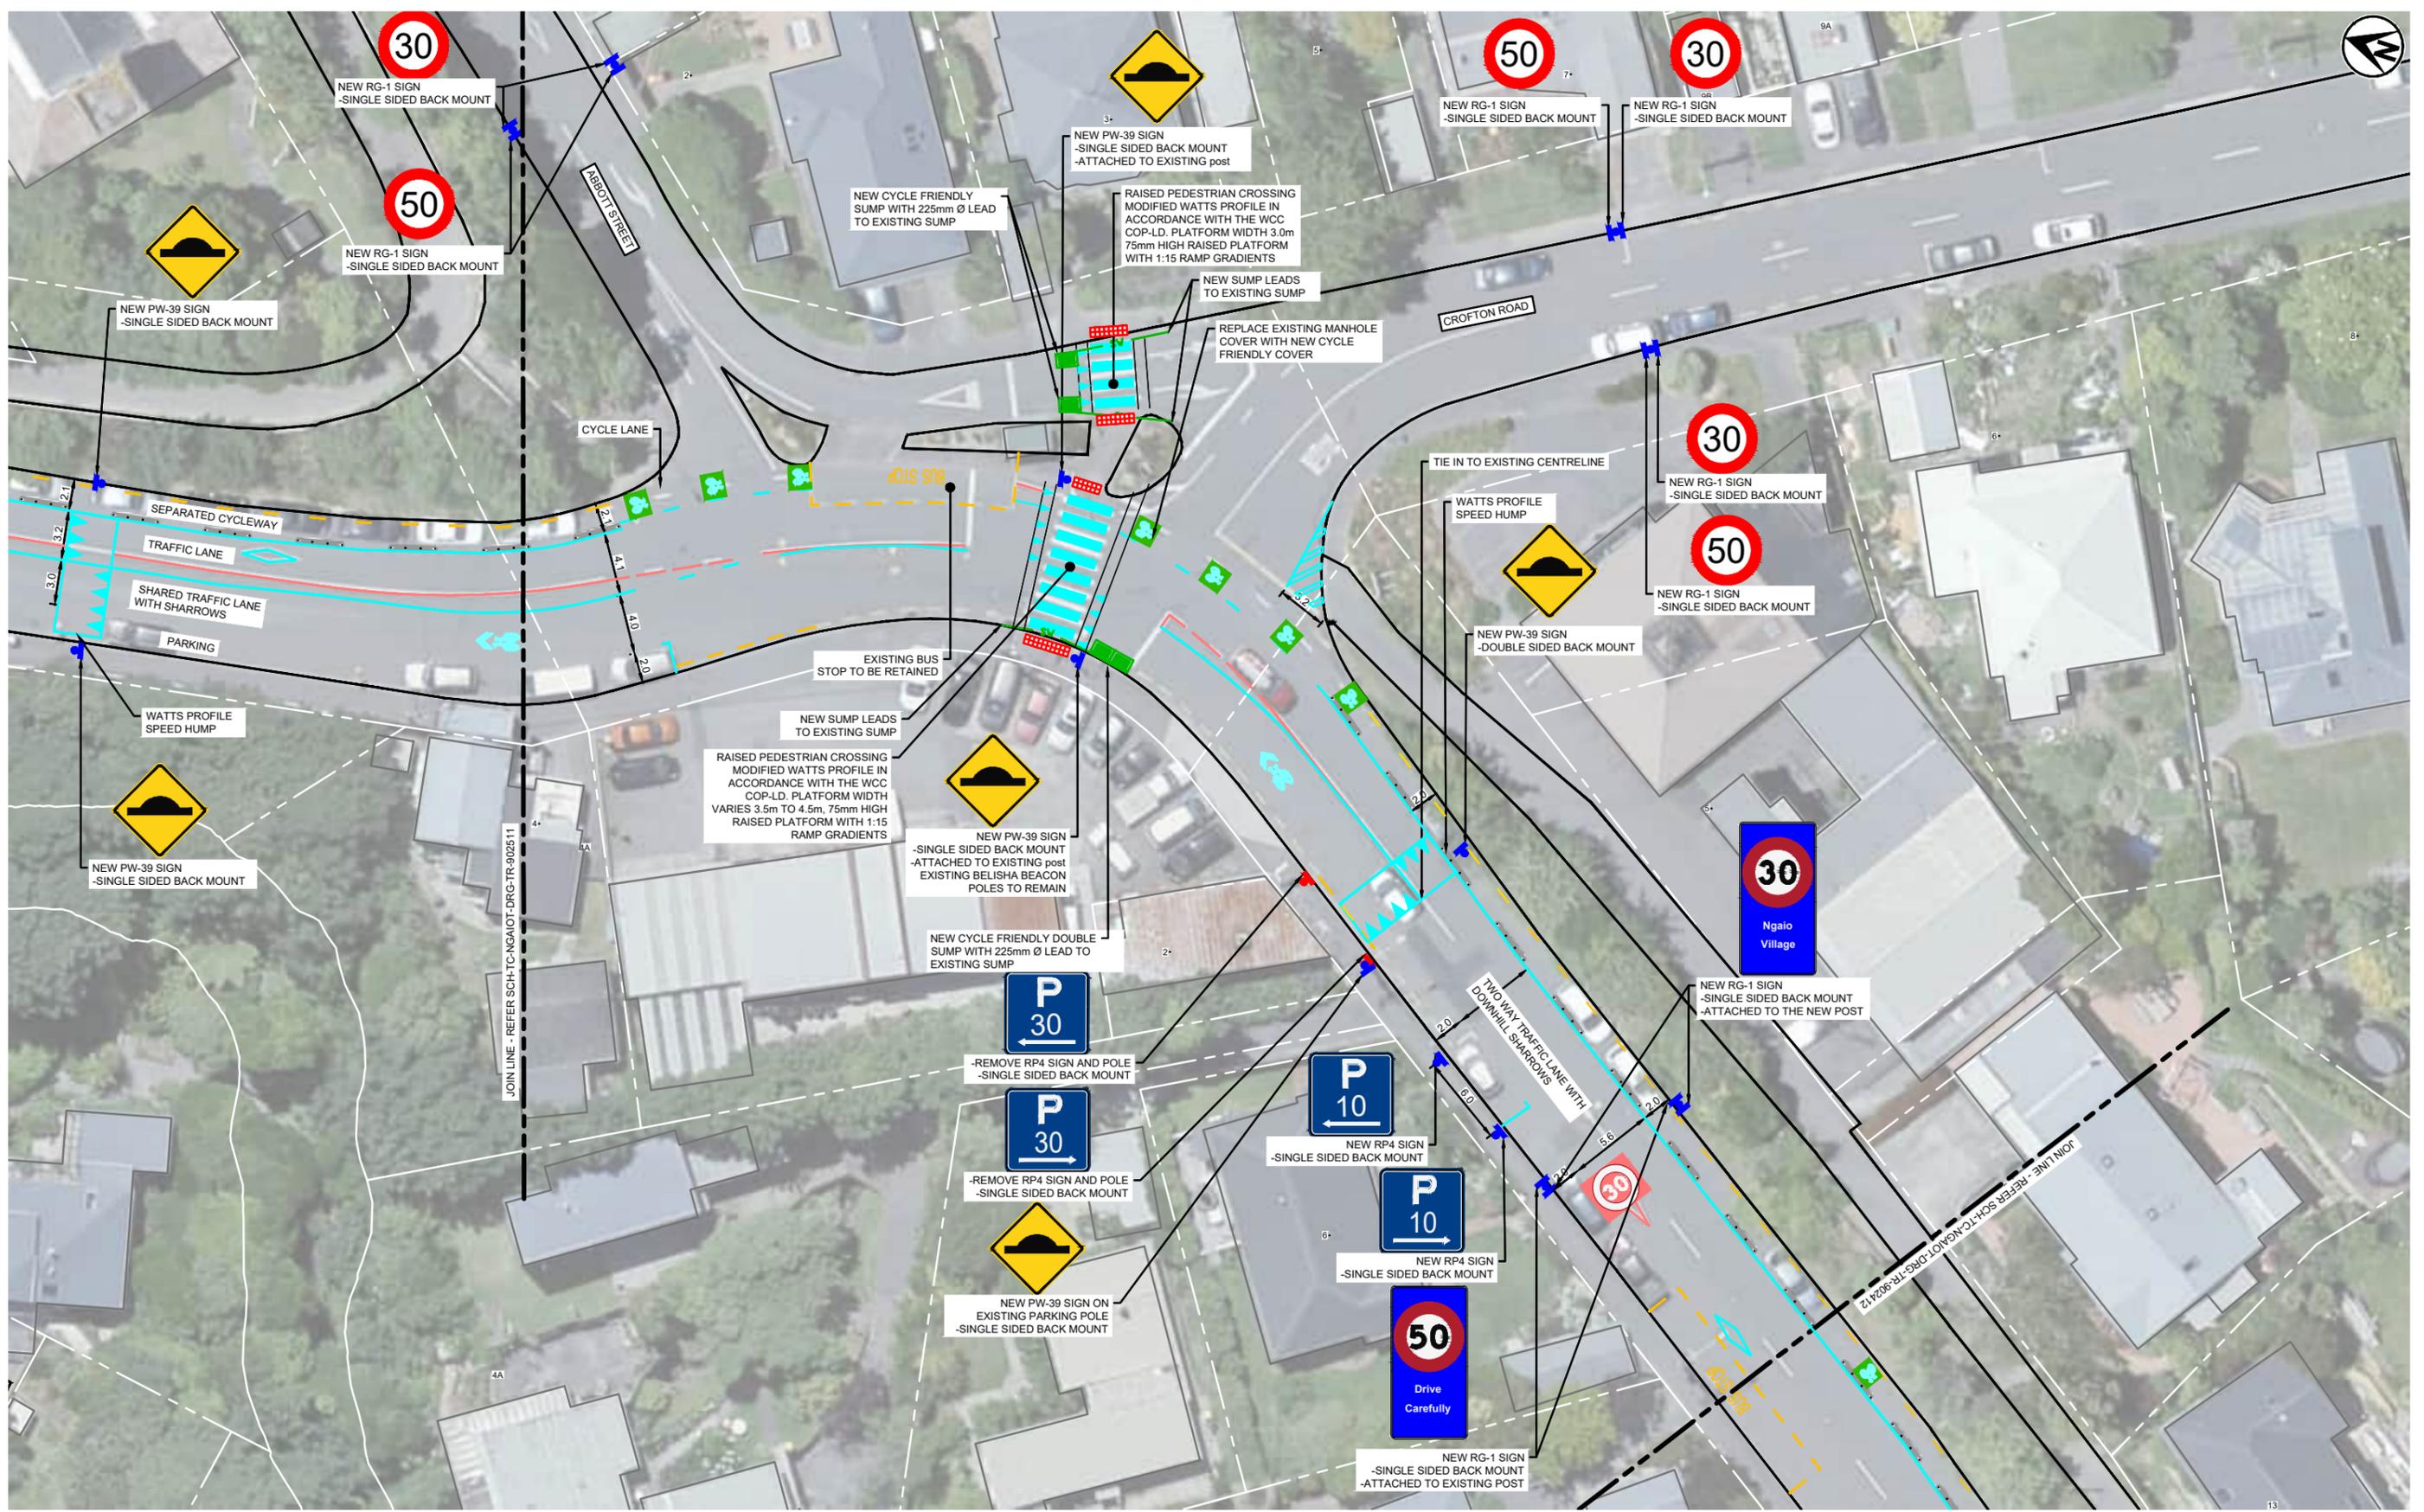

ORIGINAL SIZE: ISO A1 594mm x 841mm  
300  
200  
150  
100  
50  
0

CLIENT	ORIGINATOR

REV.	DESCRIPTION	DRAWN BY	APRVD. BY	DATE
C01	30% DETAILED DESIGN	C.LI	A.HEAD	25/ 07/ 2022
C02	90% DETAILED DESIGN	C.LI	A.HEAD	09/ 09/ 2022
C03	TRAFFIC RESOLUTION ISSUE	C.LI	J.WARD	07/ 10/ 2022

SCALE	0 5 10 m
DRAWING SCALE:	1:200

DESIGN STAGE	GATE
DETAILED DESIGN	TR
DRAWING STATUS	
<b>NOT FOR CONSTRUCTION</b>	
APPROVED BY:	DESIGNED: B.RODENBURG
J.WARD	DES. CHECK: J.WARD
APPROVED DATE:	DRAWN: C.LI
07/ 10/ 2022	DRG. CHECK: H.BENDLE

PROJECT:	<b>TRANSITIONAL CYCLEWAYS</b>			
	NGAIO TRANSITIONAL			
TITLE:	CROFTON ROAD			
	GENERAL ARRANGEMENT			
	SHEET 1			
DOCUMENT:	SCH - TC - NGAIoT - DRG - TR - 902510	SHEET	C03	REVISION


THIS DRAWING MAY CONTAIN COLOUR CONTENT. CORRECTLY PRINTED COPIES OF THIS DOCUMENT WILL DISPLAY THE LOGO IN COLOUR.

ORIGINAL SIZE: ISO A1 594mm x 841mm

200

100

50  
30  
10  
0

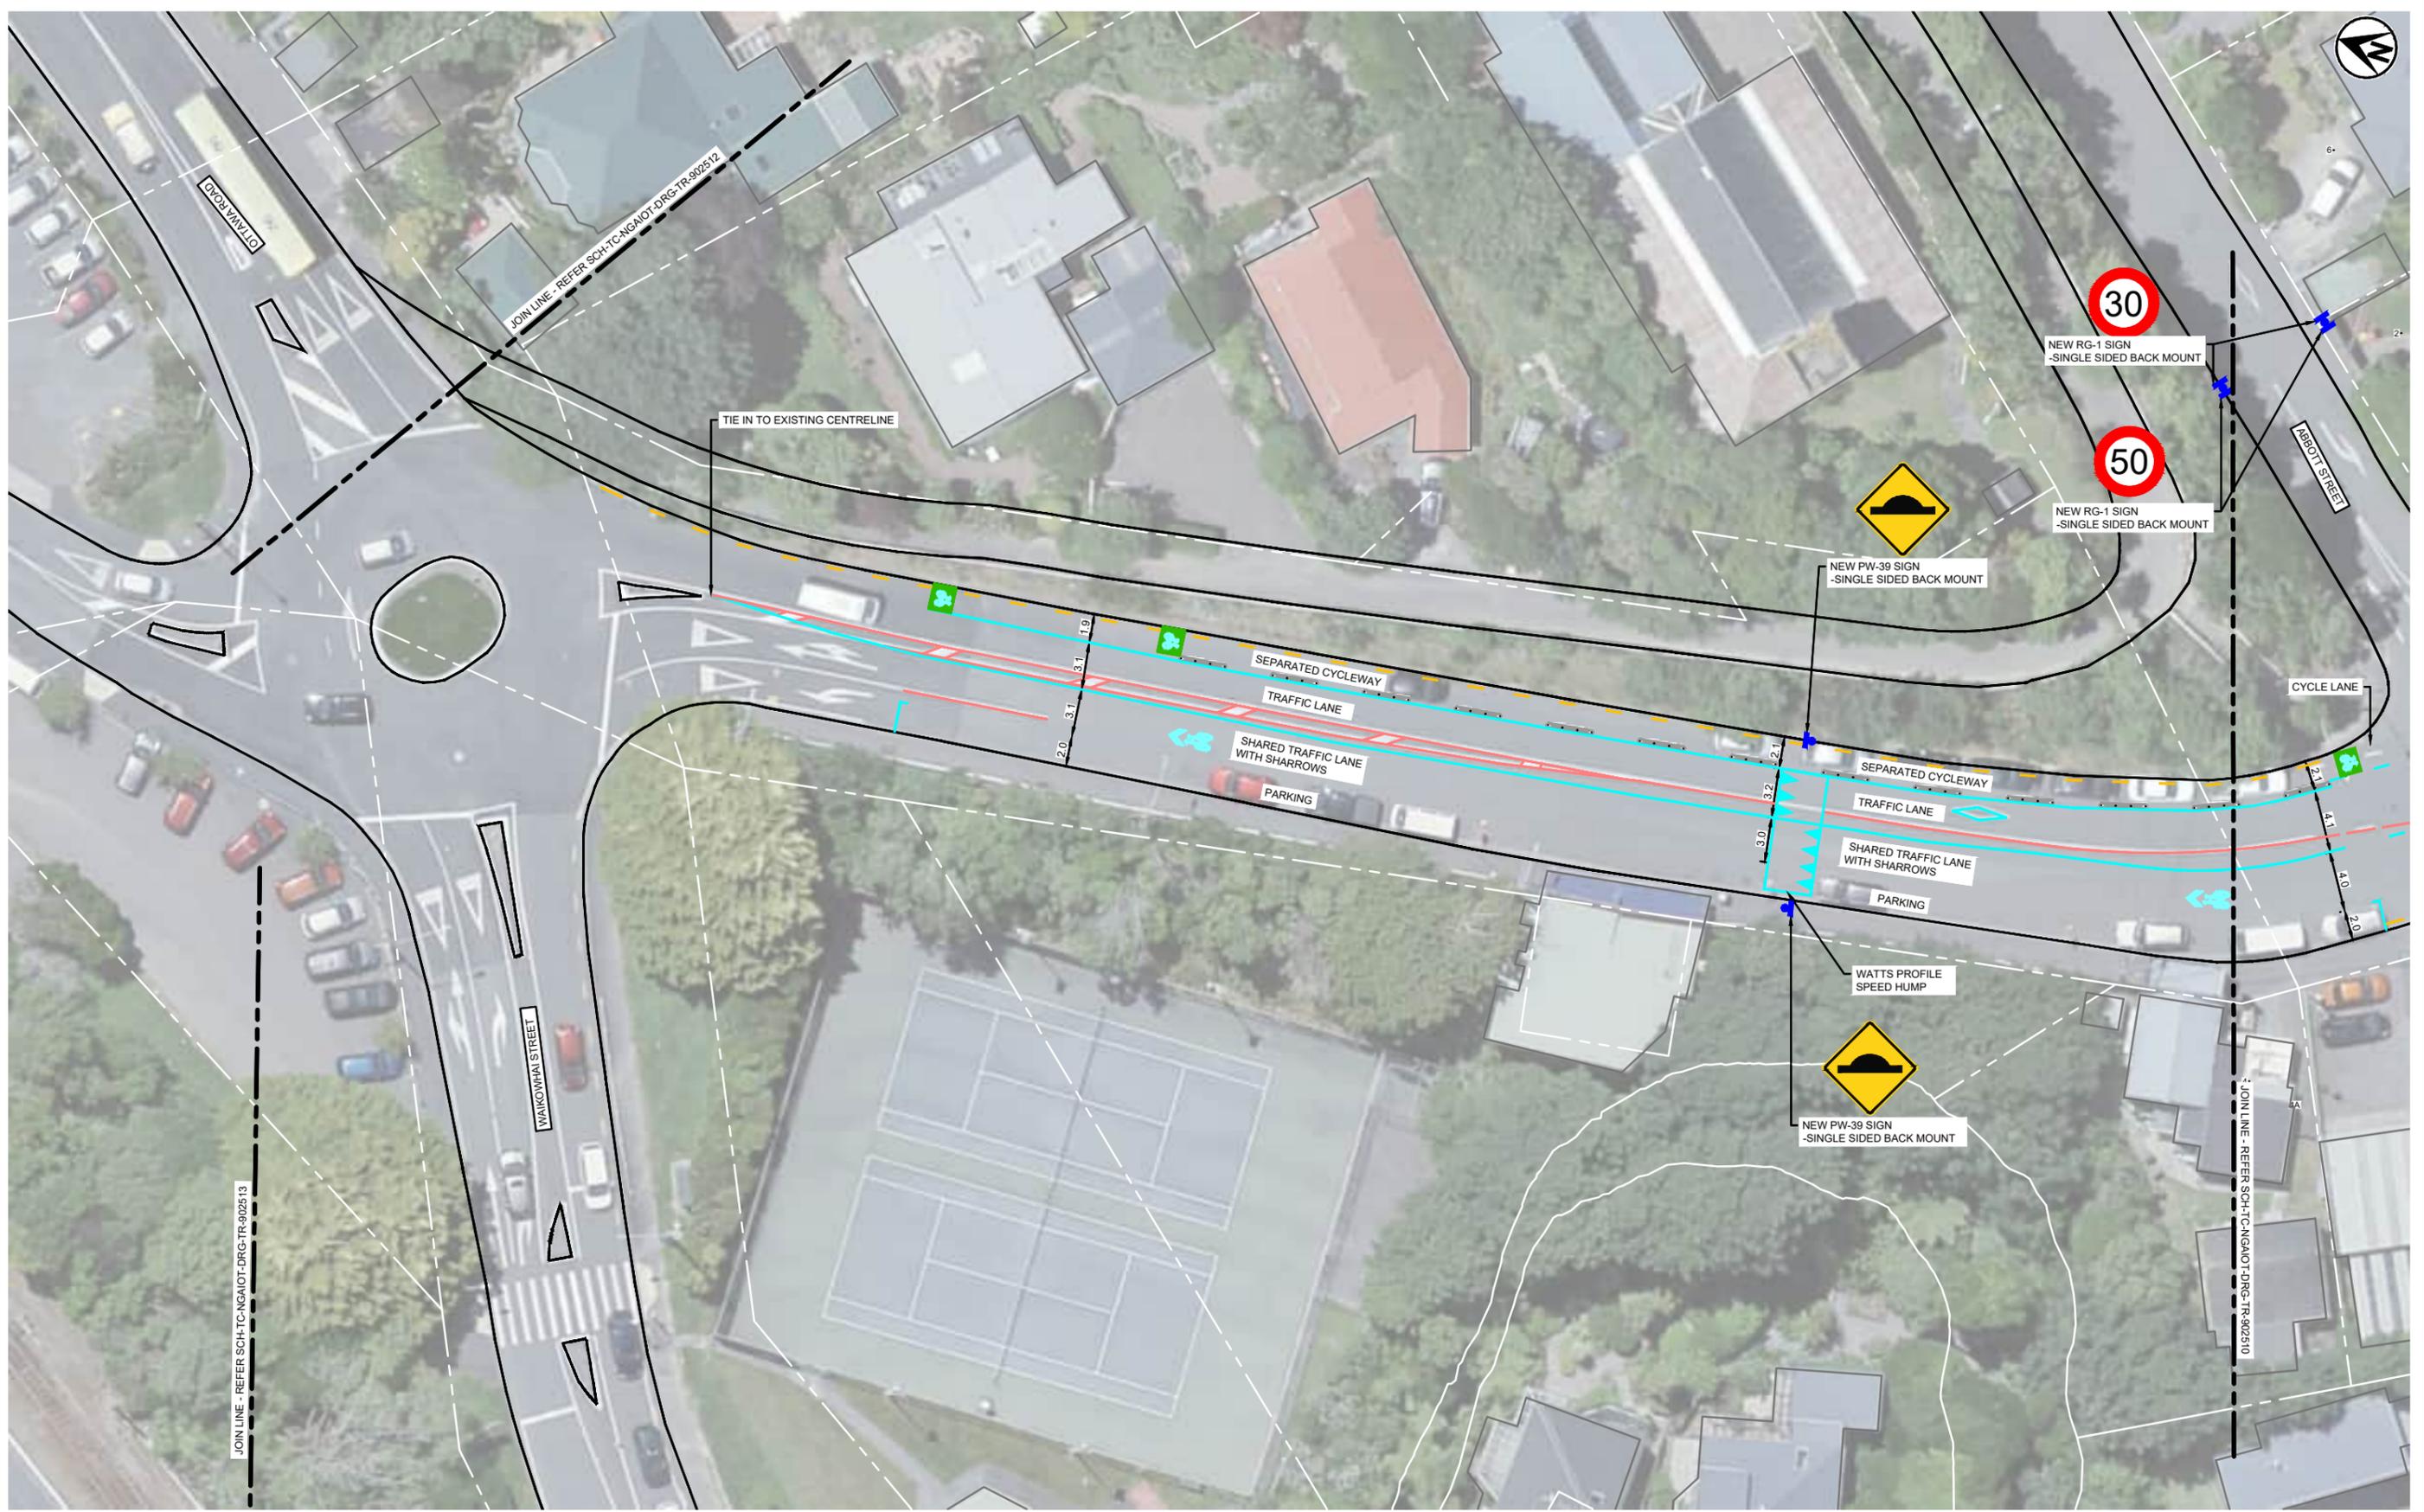

CLIENT	ORIGINATOR

REV.	DESCRIPTION	DRAWN BY	APRVD. BY	DATE
C01	30% DETAILED DESIGN	C.LI	A.HEAD	25/ 07/ 2022
C02	90% DETAILED DESIGN	C.LI	A.HEAD	09/ 09/ 2022
C03	TRAFFIC RESOLUTION ISSUE	C.LI	J.WARD	07/ 10/ 2022

SCALE	0 5 10 m
DRAWING SCALE:	1:200

DESIGN STAGE	GATE
DETAILED DESIGN	TR
DRAWING STATUS	
<b>NOT FOR CONSTRUCTION</b>	
APPROVED BY:	DESIGNED: B.RODENBURG
J.WARD	DES. CHECK: J.WARD
APPROVED DATE:	DRAWN: C.LI
07/ 10/ 2022	DRG. CHECK: H.BENDLE

PROJECT:	<b>TRANSITIONAL CYCLEWAYS</b>				
	NGAIO TRANSITIONAL				
TITLE:	CROFTON ROAD				
	GENERAL ARRANGEMENT				
	SHEET 2				
DOCUMENT:	SCH - TC - NGAIoT - DRG - TR - 902511	C03			

LAST SAVED BY: CHLI(2022-10-06) LAST PLOTTED: 2022-10-07

PRINTED COPIES OF THIS DOCUMENT ARE UNCONTROLLED

FILE LOCATION:




THIS DRAWING MAY CONTAIN COLOUR CONTENT. CORRECTLY PRINTED COPIES OF THIS DOCUMENT WILL DISPLAY THE LOGO IN COLOUR.

ORIGINAL SIZE: ISO A1 594mm x 841mm

300  
200  
150  
100

50  
30  
10

0  
10  
30  
50

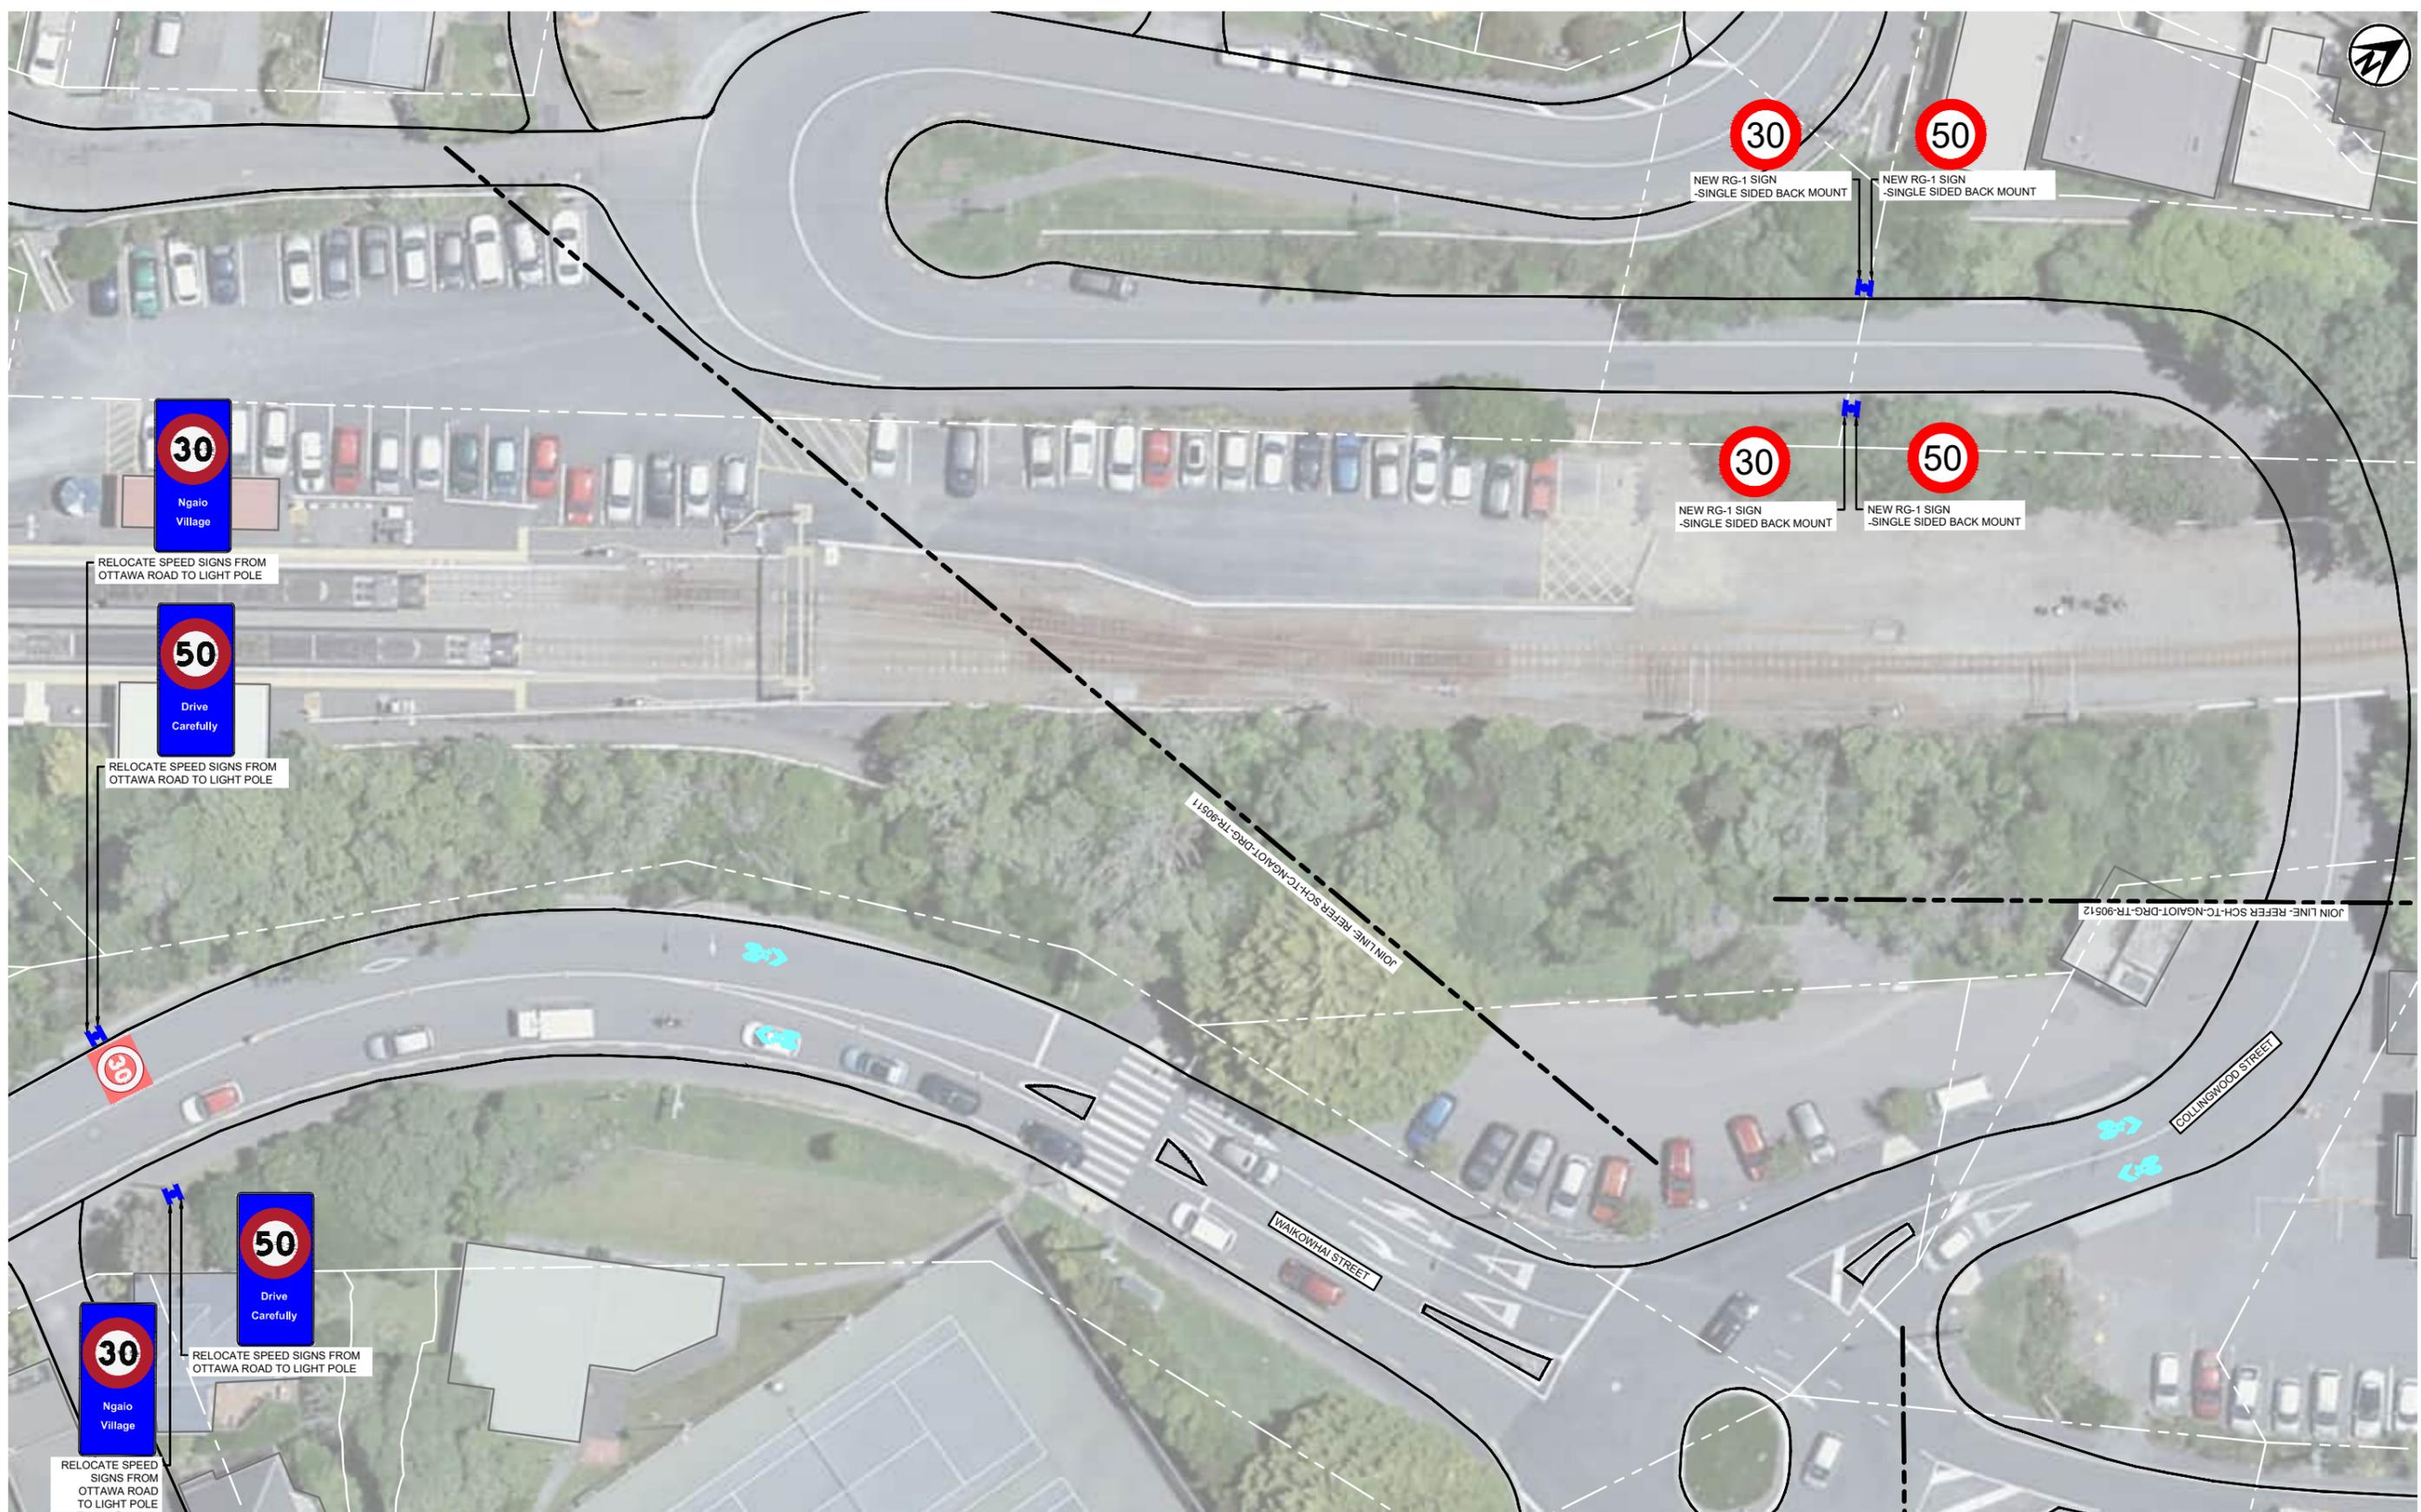

CLIENT

LAST SAVED BY: CHLI(2022-10-06) LAST PLOTTED: 2022-10-07  
FILE LOCATION:

ORIGINATOR

Isthmus.

PRINTED COPIES OF THIS DOCUMENT ARE UNCONTROLLED

REV.	DESCRIPTION	DRAWN BY	APRVD. BY	DATE
C01	30% DETAILED DESIGN	C.LI	A.HEAD	25/ 07/ 2022
C02	90% DETAILED DESIGN	C.LI	A.HEAD	09/ 09/ 2022
C03	TRAFFIC RESOLUTION ISSUE	C.LI	J.WARD	07/ 10/ 2022

0	5	10
m		
1:200		

DRAWING SCALE:	
1:200	

DESIGN STAGE	GATE
DETAILED DESIGN	TR
DRAWING STATUS	
NOT FOR CONSTRUCTION	
APPROVED BY:	DESIGNED: B.RODENBURG
J.WARD	DES. CHECK: J.WARD
APPROVED DATE:	DRAWN: C.LI
07/ 10/ 2022	DRG. CHECK: H.BENDLE

PROJECT:	TRANSITIONAL CYCLEWAYS NGAIO TRANSITIONAL				
TITLE:	CROFTON ROAD GENERAL ARRANGEMENT SHEET 4				
DOCUMENT:	SCH - TC - NGAIoT - DRG - TR - 902513	C03			