


BOWEN STREET

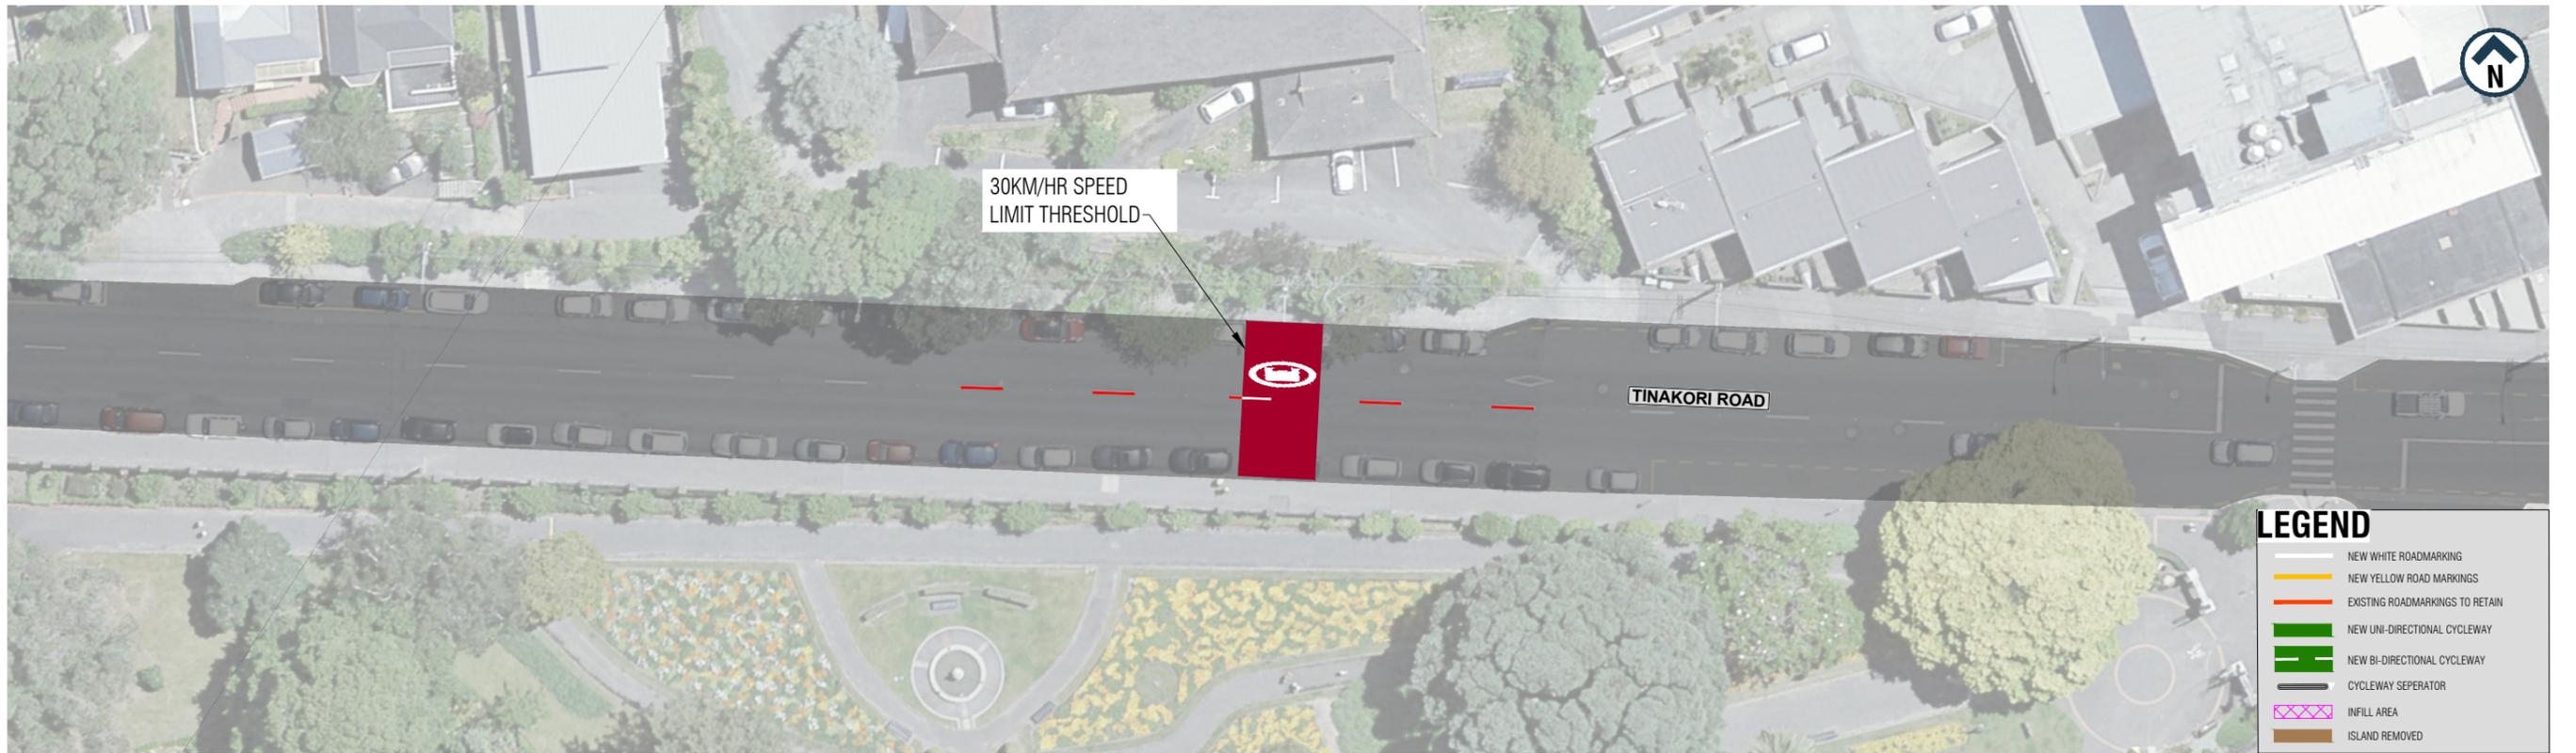

TINAKORI ROAD - PART 1

LEGEND

- NEW WHITE ROADMARKING
- NEW YELLOW ROAD MARKINGS
- EXISTING ROADMARKINGS TO RETAIN
- NEW UNI-DIRECTIONAL CYCLEWAY
- NEW BI-DIRECTIONAL CYCLEWAY
- CYCLEWAY SEPERATOR
- INFILL AREA
- ISLAND REMOVED

WORK IN PROGRESS

PRINTED 20/02/2023 2:13:01 pm

1:250 @ A1
1:500 @ A3

REVISION	AMENDMENT	APPROVED	DATE
A	FOR CONSULTATION	C.G.	2023-02-13

**Absolutely Positively
Wellington City Council**
Me Heke Ki Pōneke



Wellington Office
+64 4 471 7000

PO Box 12-003
Wellington 6144
New Zealand

FOR CONSULTATION

SCALES
1:250 (A1), 1:500 (A3)

ORIGINAL SIZE
A1

DRAWN	DESIGNED	APPROVED
R. NIKKEL	R. NIKKEL	C. GROOM
DRAWING VERIFIED	DESIGN VERIFIED	APPROVED DATE
C. GROOM	S. THORNTON	2023-02-13

DETAILD DESIGN


PROJECT
WELLINGTON CITY COUNCIL
THORNDON TRANSITIONAL CYCLEWAY

TITLE
GENERAL LAYOUT
BOWEN STREET & TINAKORI ROAD - SHEET 1


WSP PROJECT NO. (SUB-PROJECT)
5-C3880.32

SHEET NO.
C30

REVISION
A

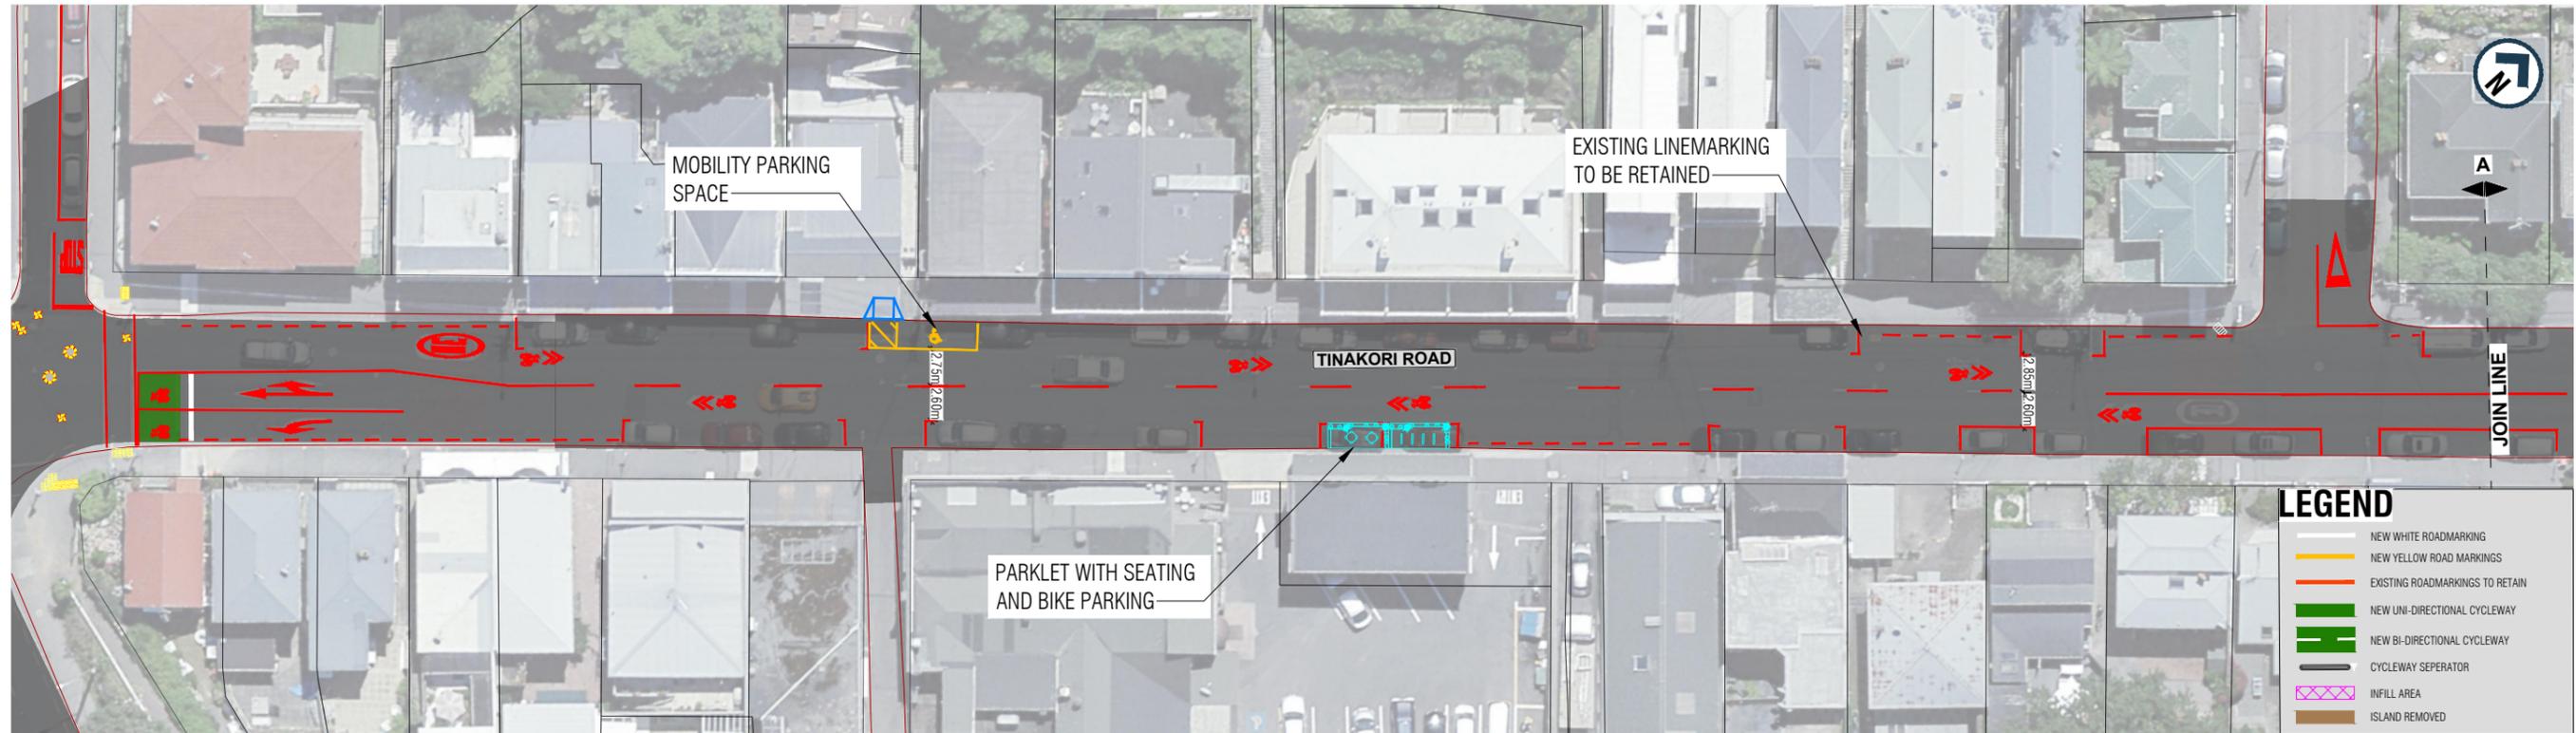

TINAKORI ROAD - PART 2

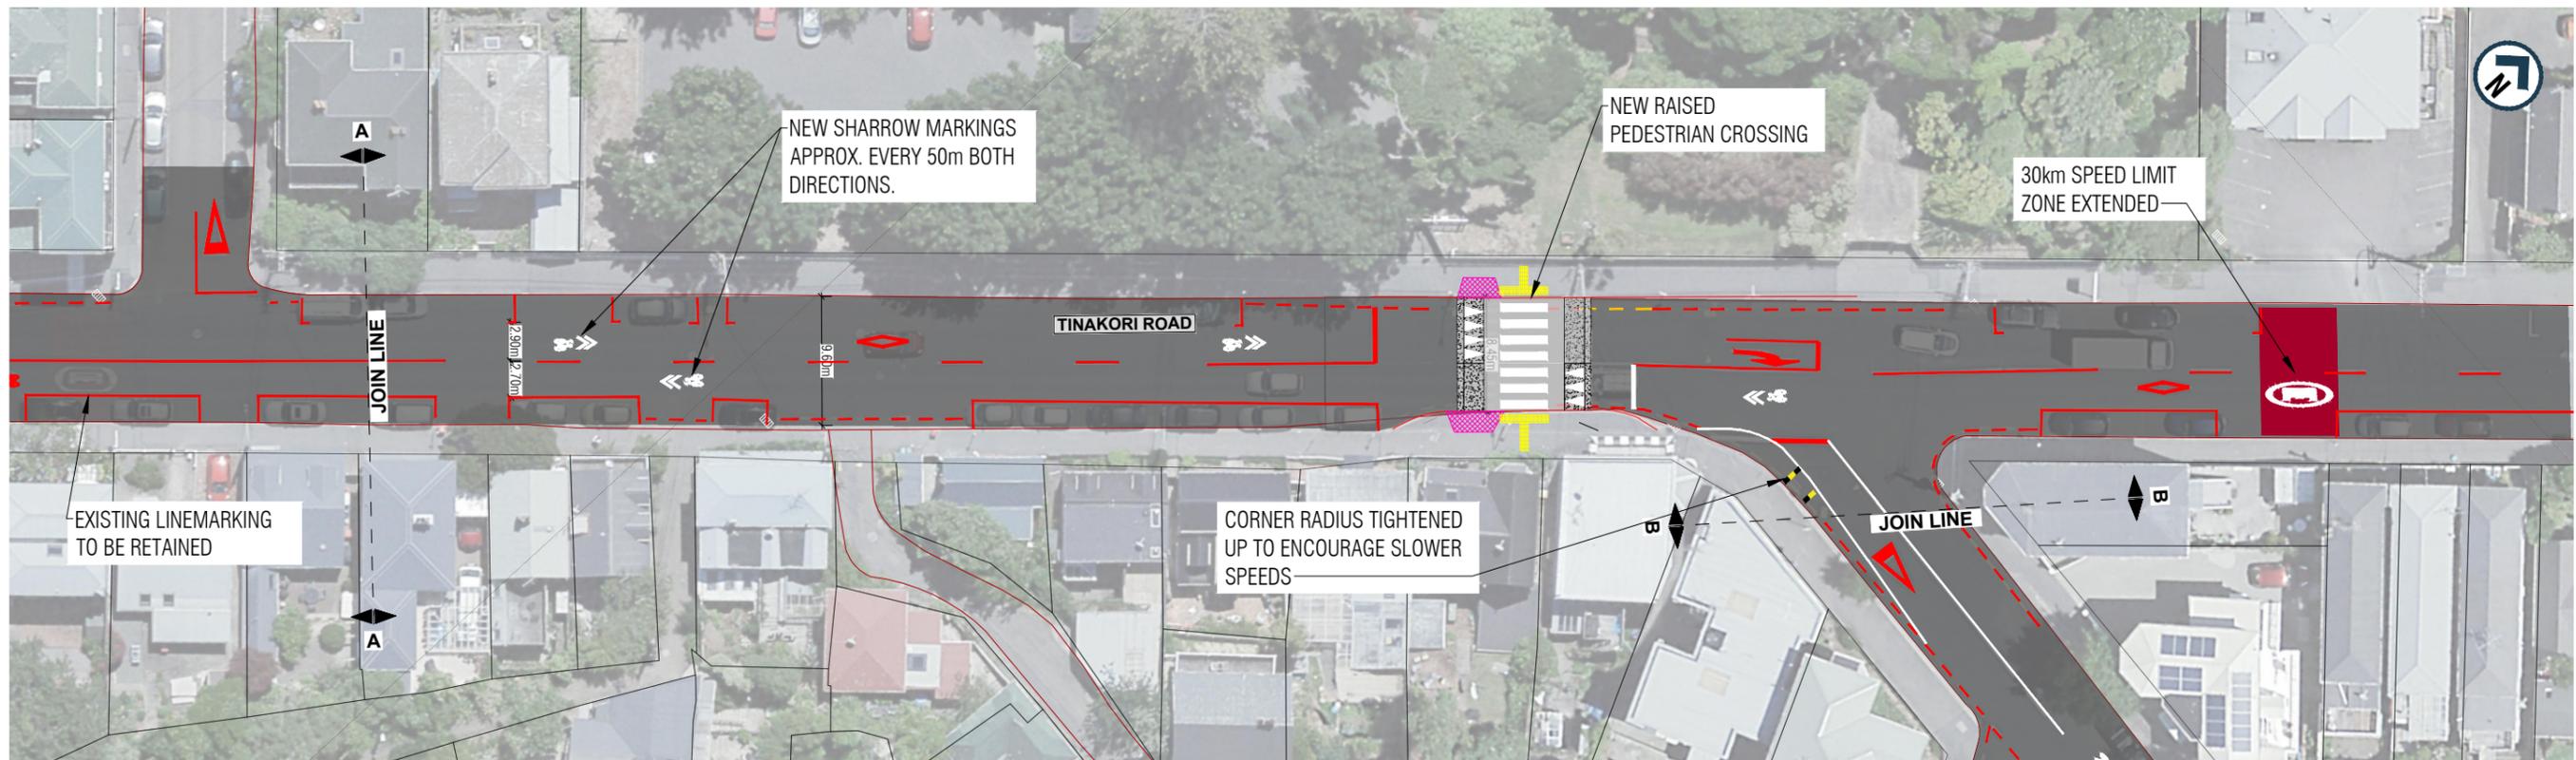

TINAKORI ROAD - PART 3

WORK IN PROGRESS

PRINTED 2/03/2023 10:07:45 am

1:250 @ A1
1:500 @ A3

REVISION	AMENDMENT	APPROVED	DATE
A	FOR CONSULTATION	C. G.	2023-02-10
B	SHEET NUMBERING	C. G.	2023-02-13
C	BROKEN YELLOW LINE	C. G.	2023-03-02

**Absolutely Positively
Wellington City Council**
Me Heke Ki Pōneke



Wellington Office
+64 4 471 7000

PO Box 12-003
Wellington 6144
New Zealand

FOR CONSULTATION

SCALES
1:250 (A1), 1:500 (A3)

ORIGINAL SIZE
A1

DRAWN	DESIGNED	APPROVED
R. NIKKEL	R. NIKKEL	C. GROOM
DRAWING VERIFIED	DESIGN VERIFIED	APPROVED DATE
C. GROOM	S. THORNTON	2023-02-10

DETAILED DESIGN

PROJECT
WELLINGTON CITY COUNCIL
THORNDON TRANSITIONAL CYCLEWAY

TITLE
GENERAL LAYOUT
TINAKORI ROAD - SHEET 2


WSP PROJECT NO. (SUB-PROJECT)
5-C3880.32

SHEET NO.
C31


REVISION
C

LEGEND

-  NEW WHITE ROAD MARKING
-  NEW YELLOW ROAD MARKINGS
-  EXISTING ROAD MARKINGS TO RETAIN
-  NEW UNI-DIRECTIONAL CYCLEWAY
-  NEW BI-DIRECTIONAL CYCLEWAY
-  CYCLEWAY SEPARATOR
-  INFILL AREA
-  ISLAND REMOVED

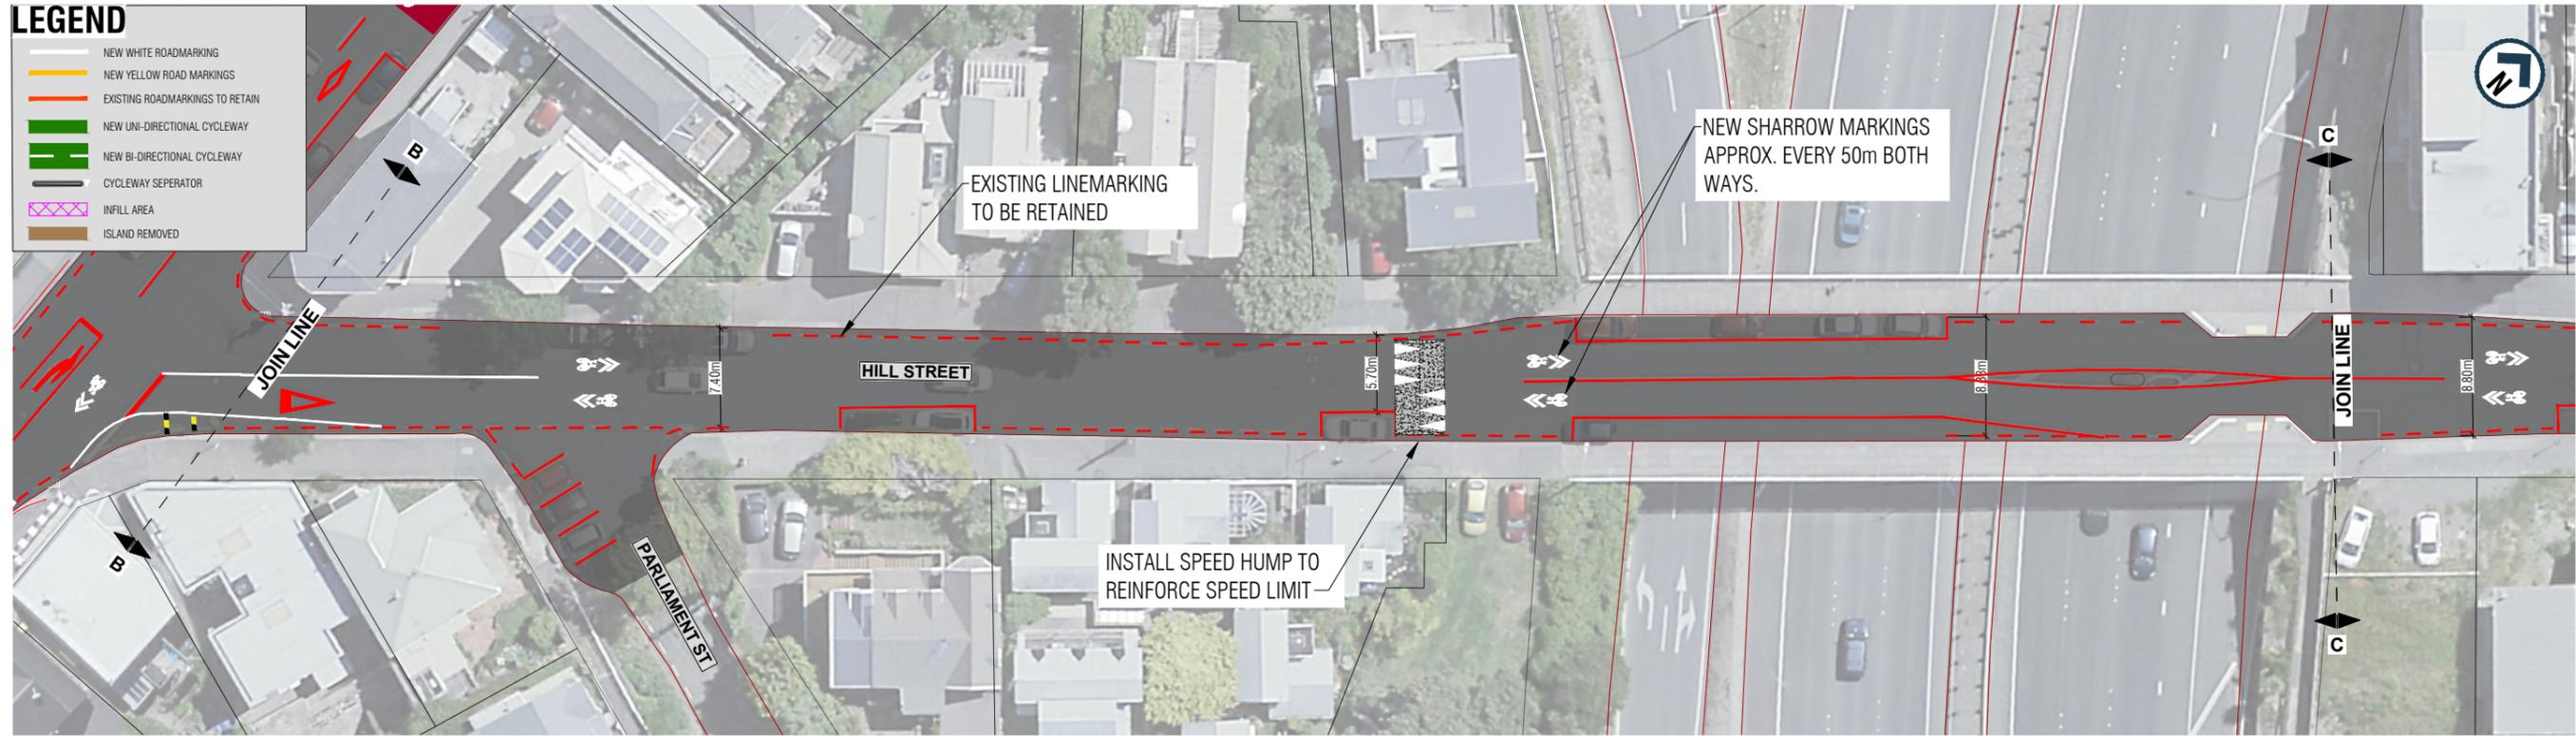

HILL STREET - PART 1

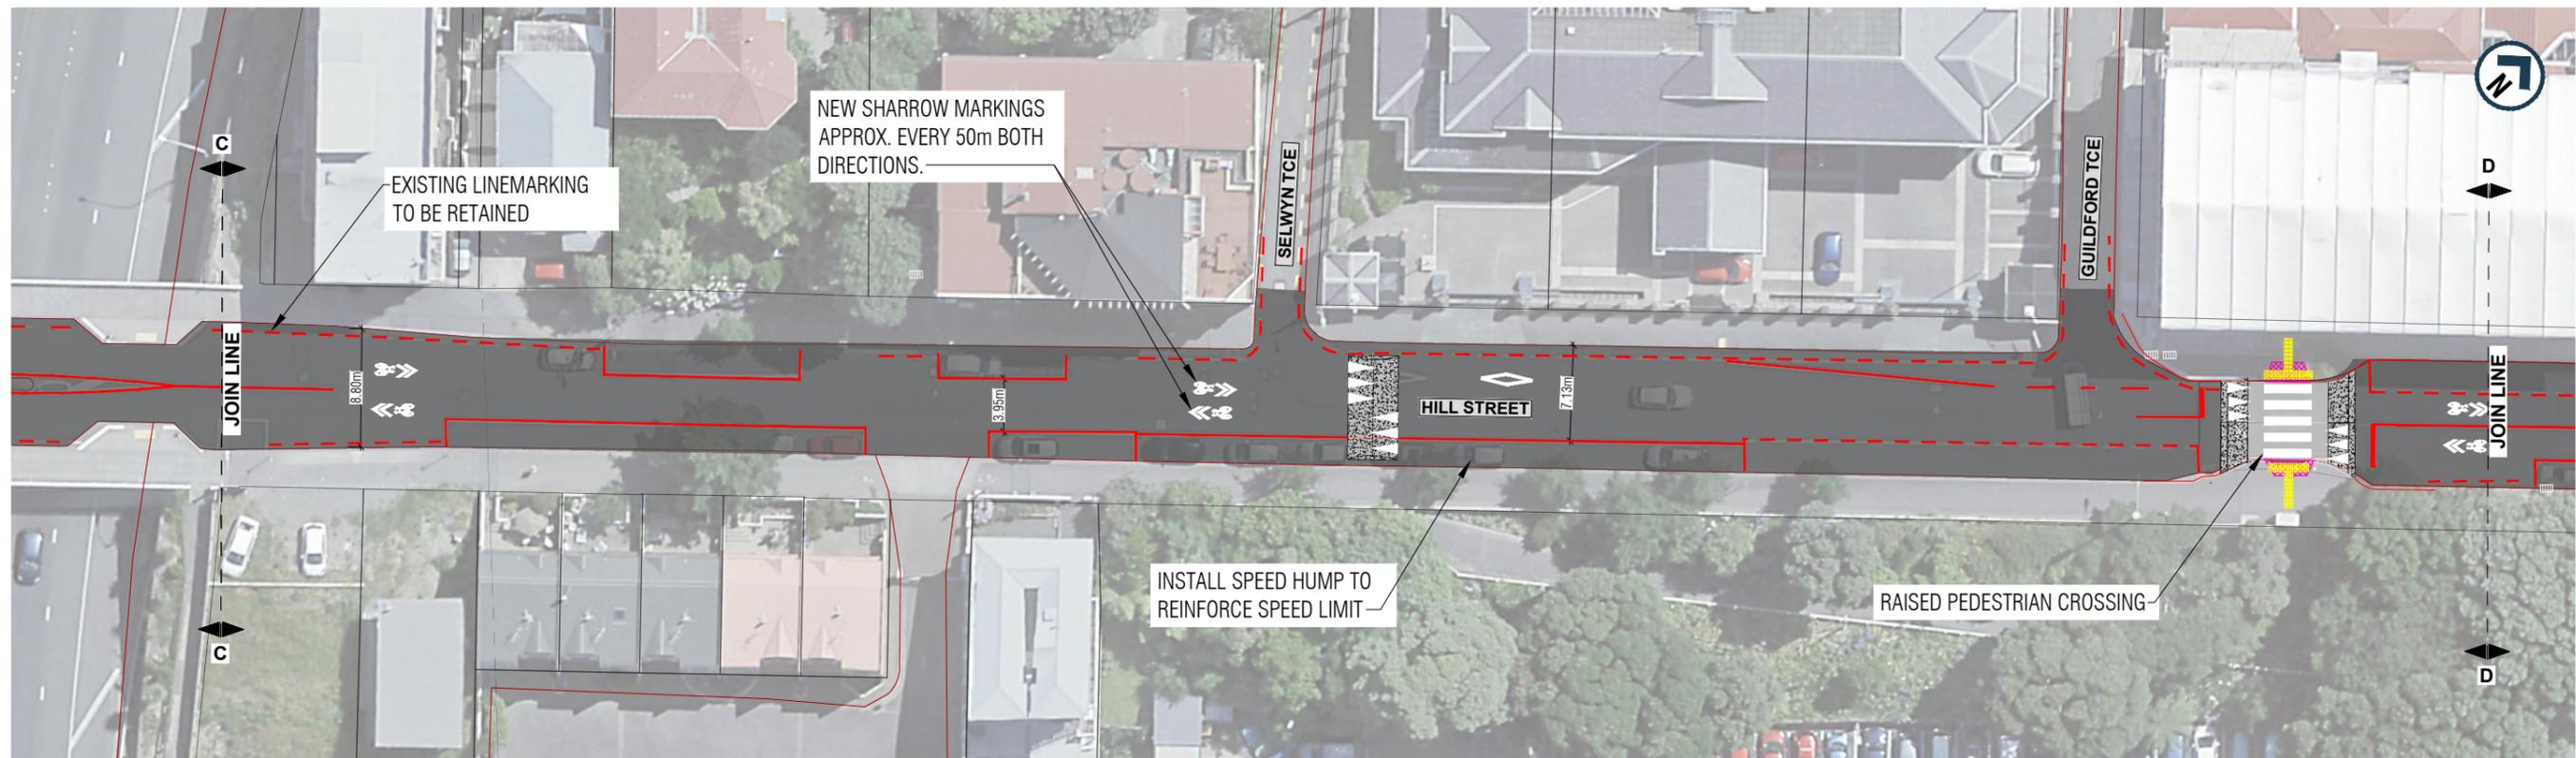

HILL STREET - PART 2

WORK IN PROGRESS

PRINTED 20/02/2023 2:36:59 pm

1:250 @ A1
1:500 @ A3

REVISION	AMENDMENT	APPROVED	DATE
A	FOR CONSULTATION	C. G.	2023-02-10
B	SHEET NUMBERING	C. G.	2023-02-13




FOR CONSULTATION


SCALES	DESIGNED	APPROVED	ORIGINAL SIZE
1:250 (A1), 1:500 (A3)	R. NIKKEL	C. GROOM	A1
DRAWN	DESIGNED	APPROVED	
R. NIKKEL	R. NIKKEL	C. GROOM	
DRAWING VERIFIED	DESIGN VERIFIED	APPROVED DATE	
C. GROOM	S. THORNTON	2023-02-10	

DETAILD DESIGN

PROJECT	TITLE	SHEET NO.	REVISION
WELLINGTON CITY COUNCIL THORNDON TRANSITIONAL CYCLEWAYS	GENERAL LAYOUT HILL STREET - SHEET 3	C32	B
WSP PROJECT NO. (SUB-PROJECT)			
5-C3880.32			

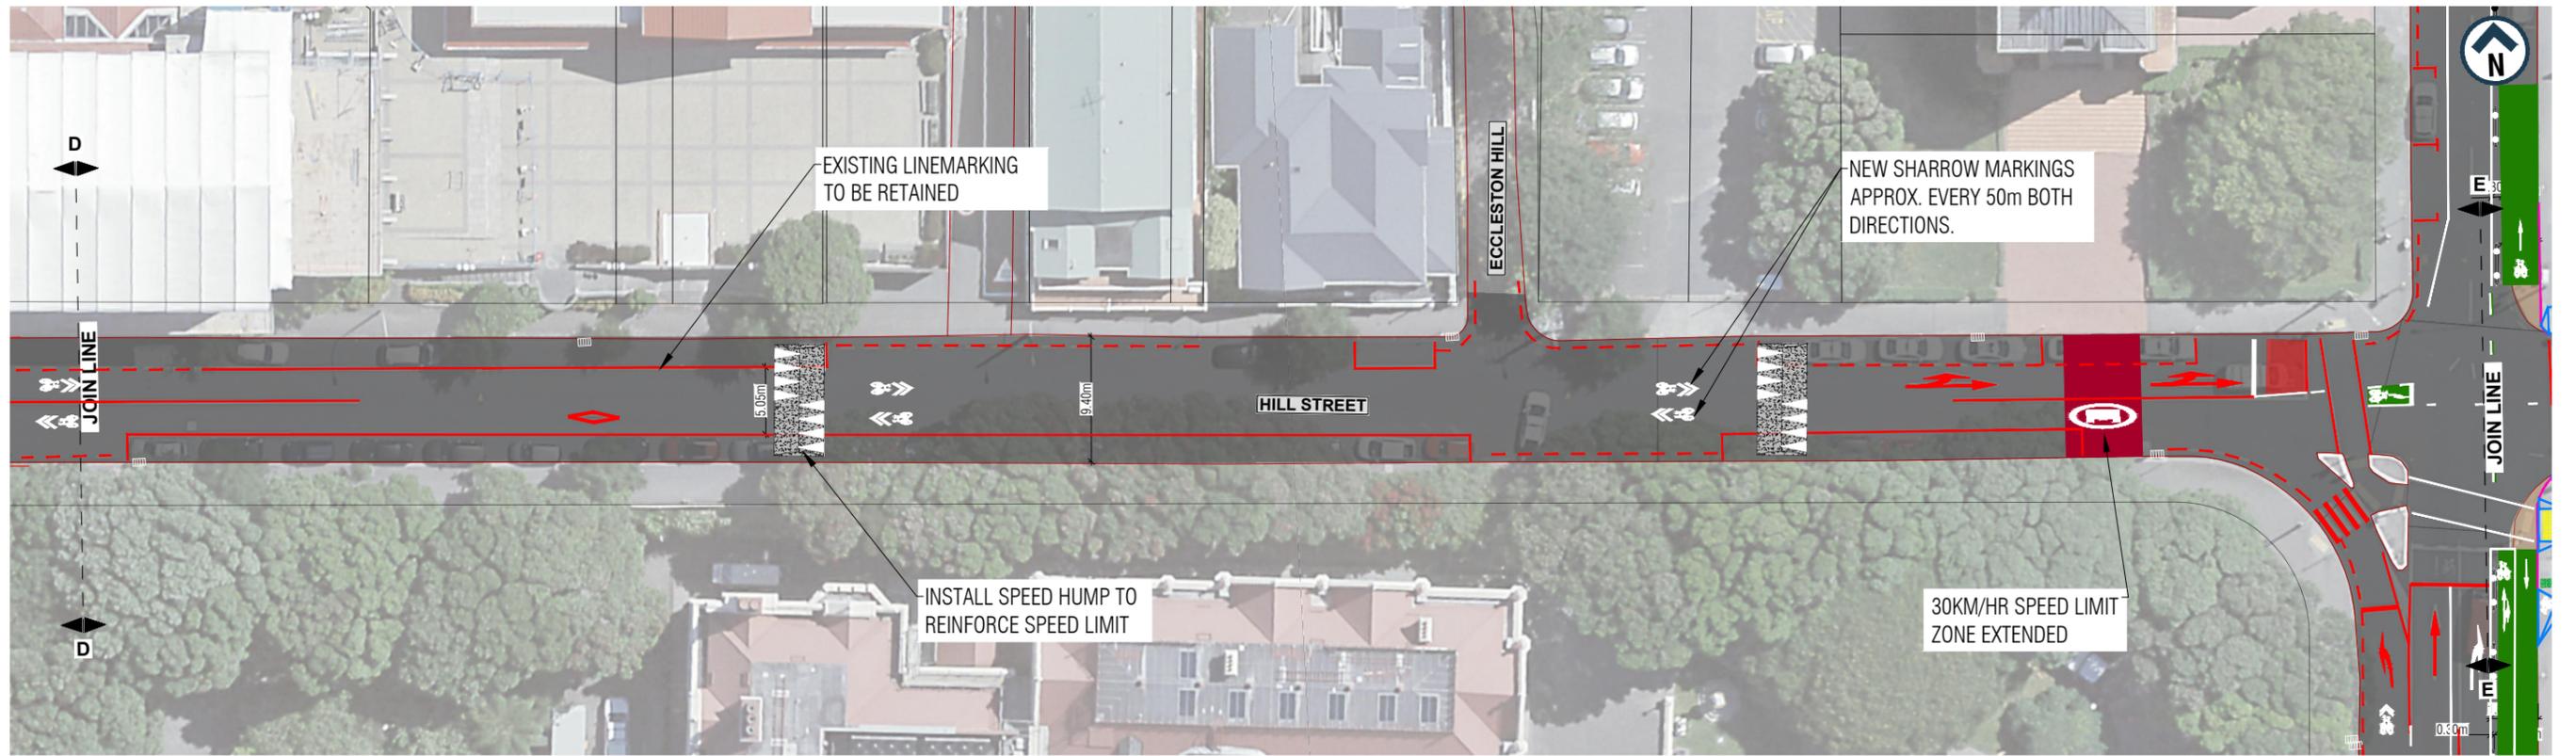

HILL STREET - PART 3

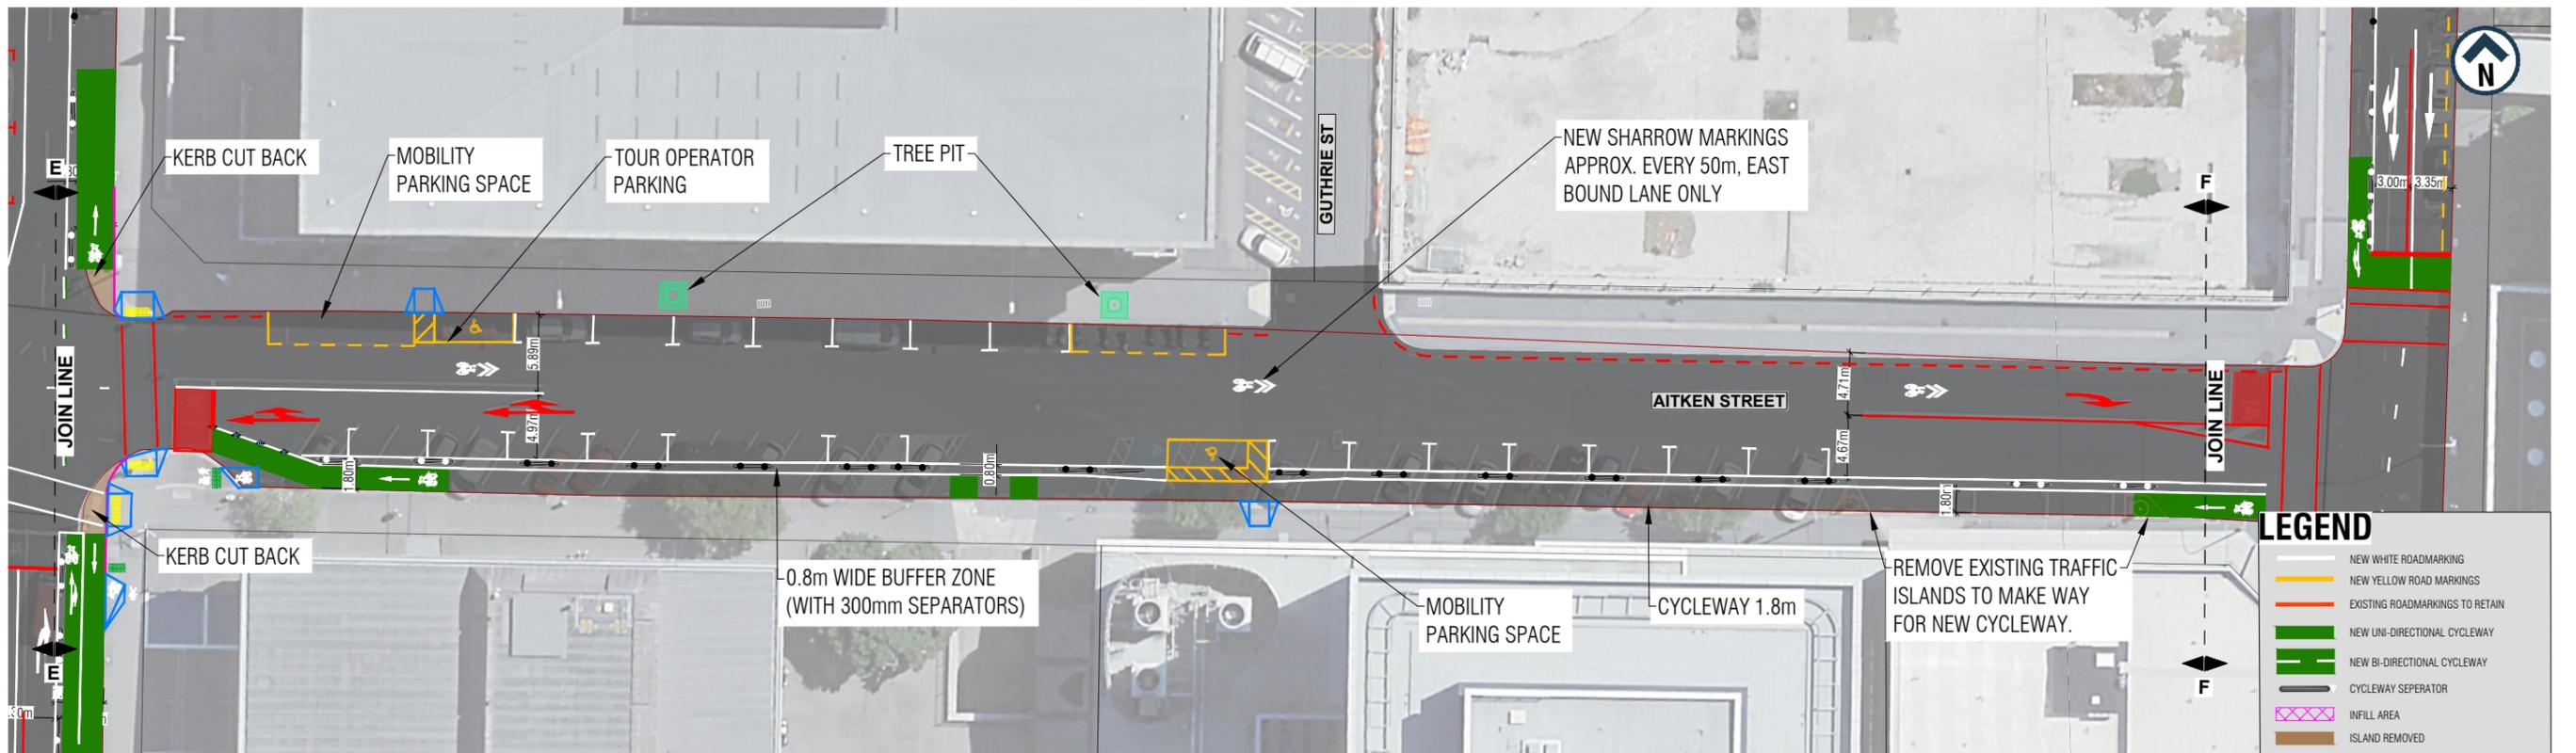


AITKEN STREET - PART 1

LEGEND

- NEW WHITE ROADMARKING
- NEW YELLOW ROAD MARKINGS
- EXISTING ROADMARKINGS TO RETAIN
- NEW UNI-DIRECTIONAL CYCLEWAY
- NEW BI-DIRECTIONAL CYCLEWAY
- CYCLEWAY SEPARATOR
- INFILL AREA
- ISLAND REMOVED

WORK IN PROGRESS
 PRINTED 20/02/2023 2:16:40 pm

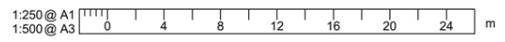

REVISION	AMENDMENT	APPROVED	DATE
A	FOR CONSULTATION	C. G.	2023-02-10
B	SHEET NUMBERING	C. G.	2023-02-13
C	UPDATED BASED ON CLIENT FEEDBACK	C. G.	2023-02-20




FOR CONSULTATION

SCALES		ORIGINAL SIZE
1:250 (A1)	1:500 (A3)	A1
DRAWN	DESIGNED	APPROVED
R. NIKKEL	R. NIKKEL	C. GROOM
DRAWING VERIFIED	DESIGN VERIFIED	APPROVED DATE
C. GROOM	S. THORNTON	2023-02-10

DETAILED DESIGN

PROJECT		
WELLINGTON CITY COUNCIL		
MOLESWORTH / MULGRAVE TRANSITIONAL CYCLEWAYS		
POST WELLINGTON STATION WORKS		
TITLE		
GENERAL LAYOUT		
HILL STREET & AITKEN STREET - SHEET 4		
WSP PROJECT NO. (SUB-PROJECT)	SHEET NO.	REVISION
5-C3880.32	C33	C

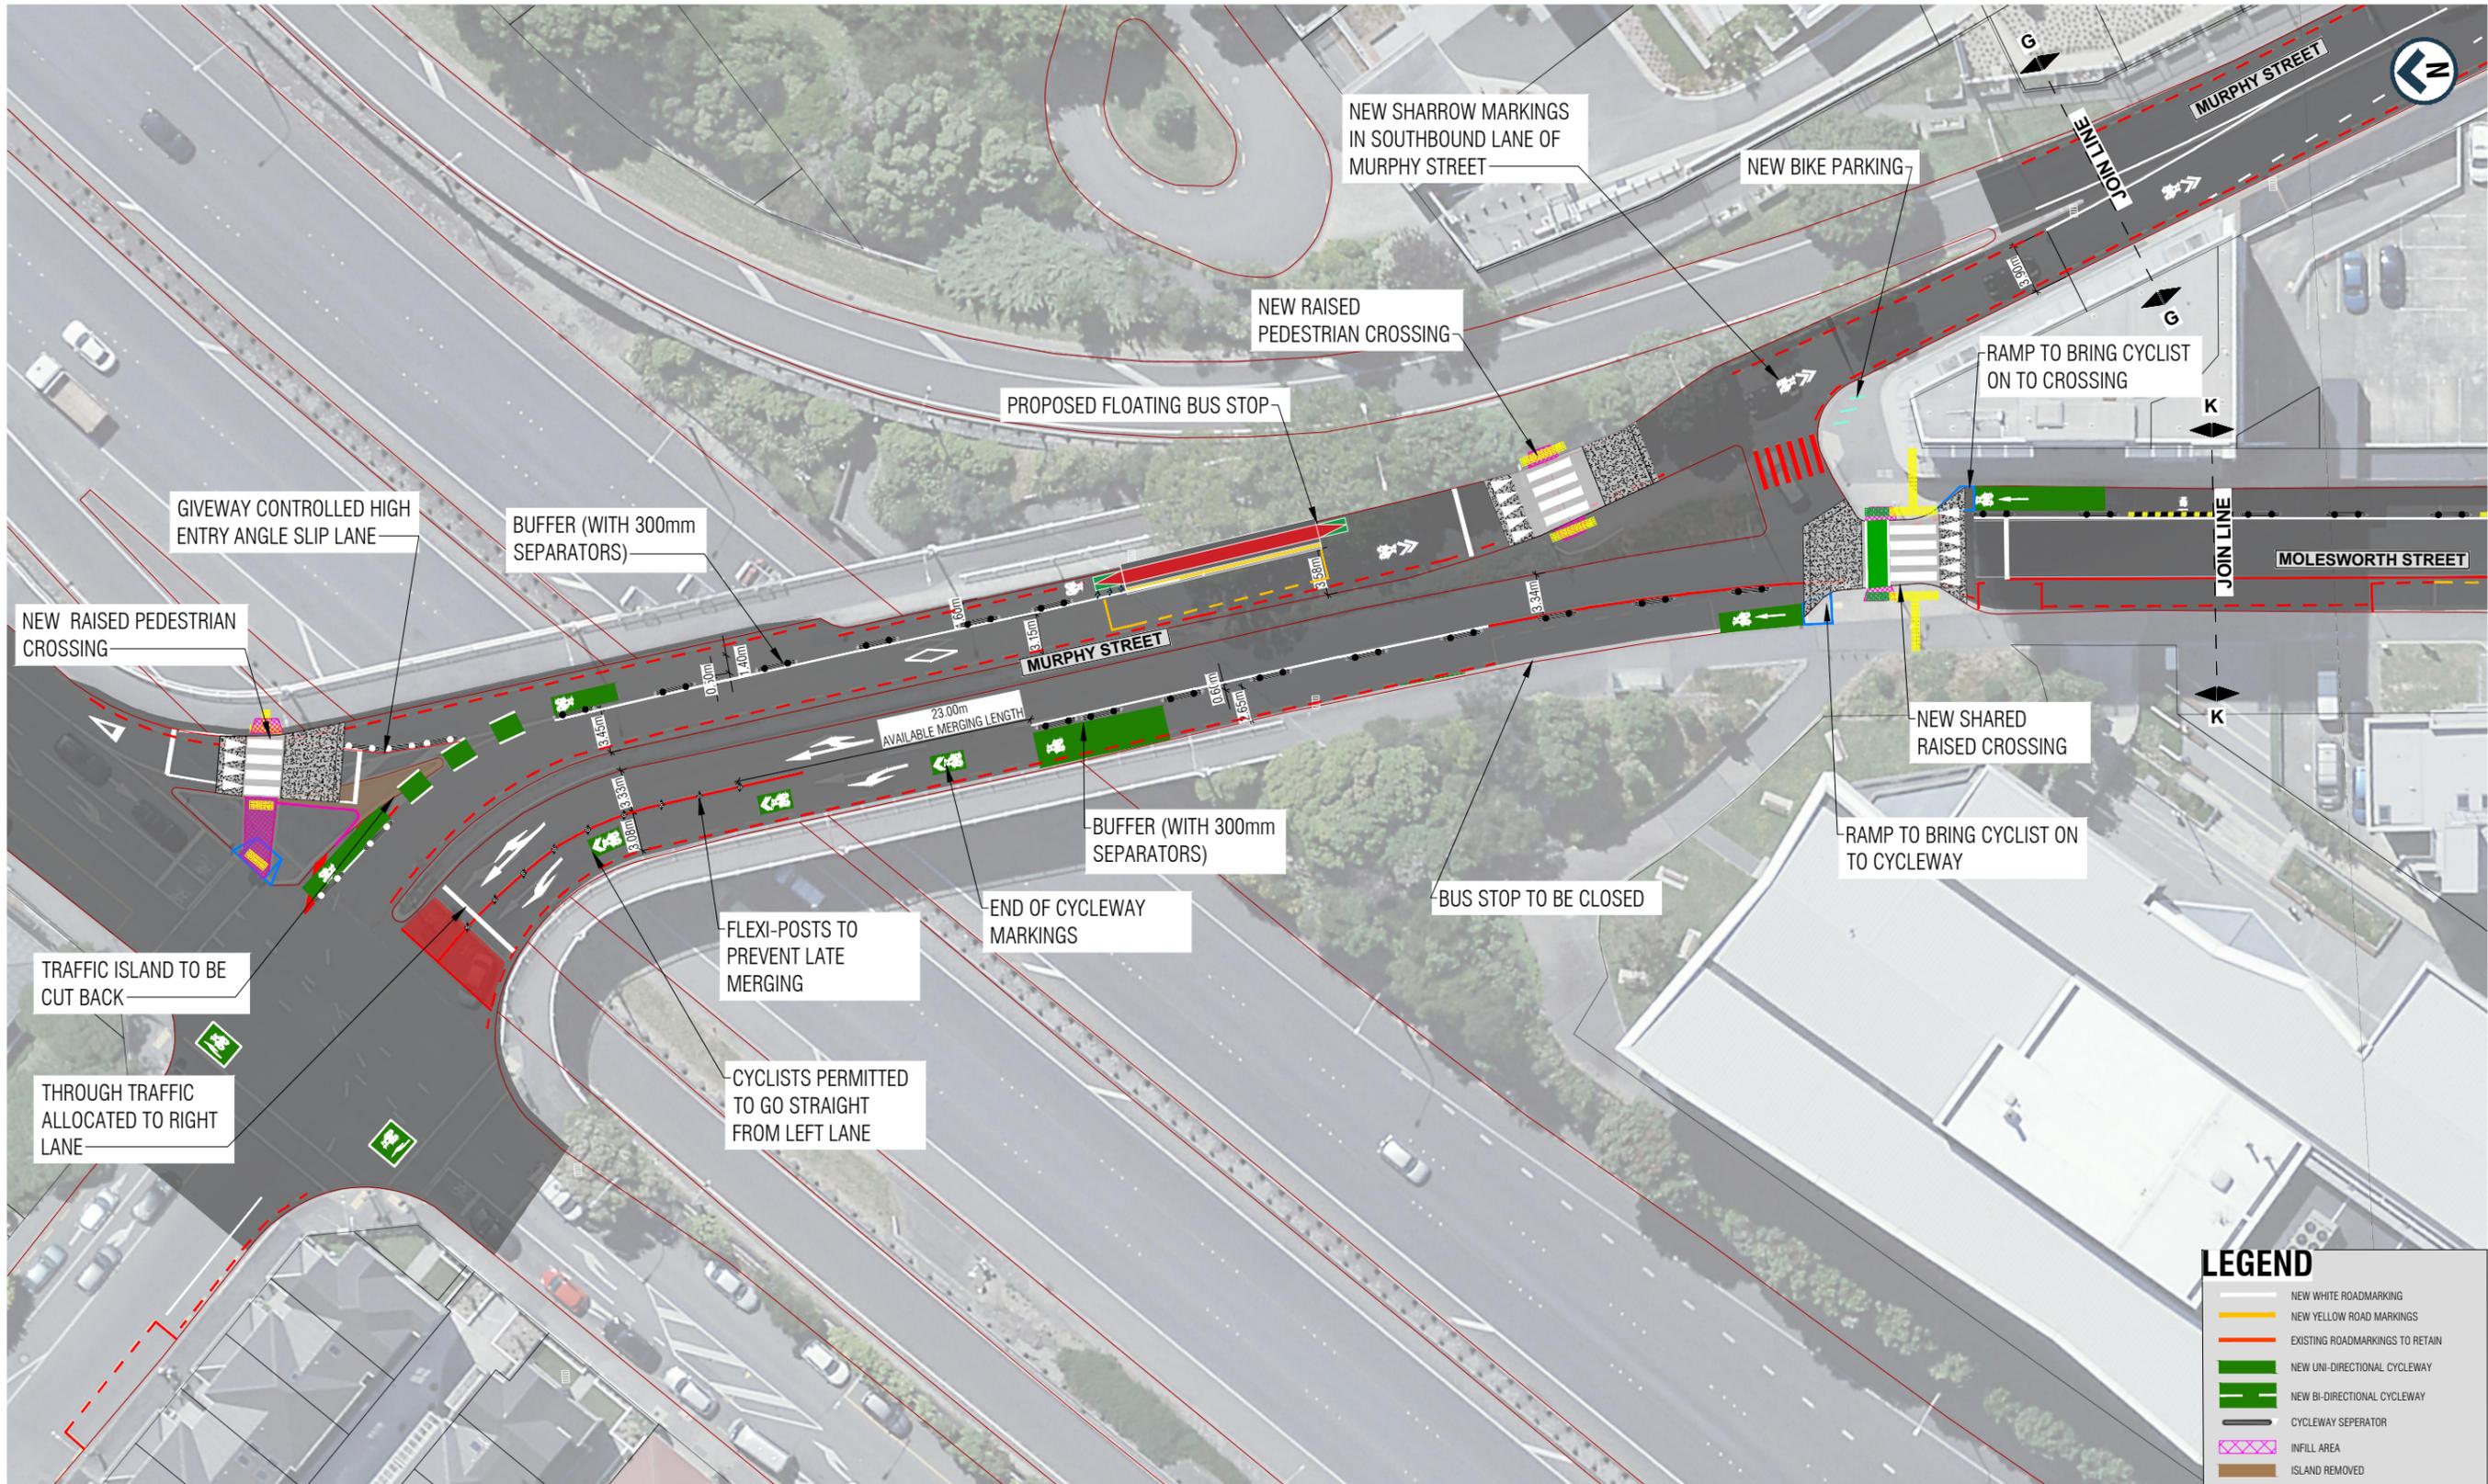

300 mm
200
100
50
0 10 mm

1:250 @ A1
1:500 @ A3

MOLESWORTH STREET - PART 1
MURPHY STREET - PART 1

WORK IN PROGRESS
PRINTED 20/02/2023 2:19:00 pm

REVISION	AMENDMENT	APPROVED	DATE
A	FOR CONSULTATION	C. G.	2023-02-10
B	SHEET NUMBERING	C. G.	2023-02-13
C	UPDATE BASED ON CLIENT FEEDBACK	C. G.	2023-02-20



FOR CONSULTATION


SCALES	DESIGNED	APPROVED	ORIGINAL SIZE
1:250 (A1), 1:500 (A3)	R. NIKKEL	C. GROOM	A1
DRAWN	DESIGNED	APPROVED	
R. NIKKEL	R. NIKKEL	C. GROOM	
DRAWING VERIFIED	DESIGN VERIFIED	APPROVED DATE	
C. GROOM	S. THORNTON	2023-02-10	

DETAILD DESIGN


PROJECT		SHEET NO.		REVISION	
WELLINGTON CITY COUNCIL THORNDON TRANSITIONAL CYCLEWAY		C34		C	
TITLE		SHEET NO.		REVISION	
GENERAL LAYOUT MOLESWORTH/ MURPHY STREET - SHEET 5		C34		C	
WSP PROJECT NO. (SUB-PROJECT)		SHEET NO.		REVISION	
5-C3880.32		C34		C	

LEGEND

- NEW WHITE ROADMARKING
- NEW YELLOW ROAD MARKINGS
- EXISTING ROADMARKINGS TO RETAIN
- NEW UNI-DIRECTIONAL CYCLEWAY
- NEW BI-DIRECTIONAL CYCLEWAY
- CYCLEWAY SEPARATOR
- INFILL AREA
- ISLAND REMOVED

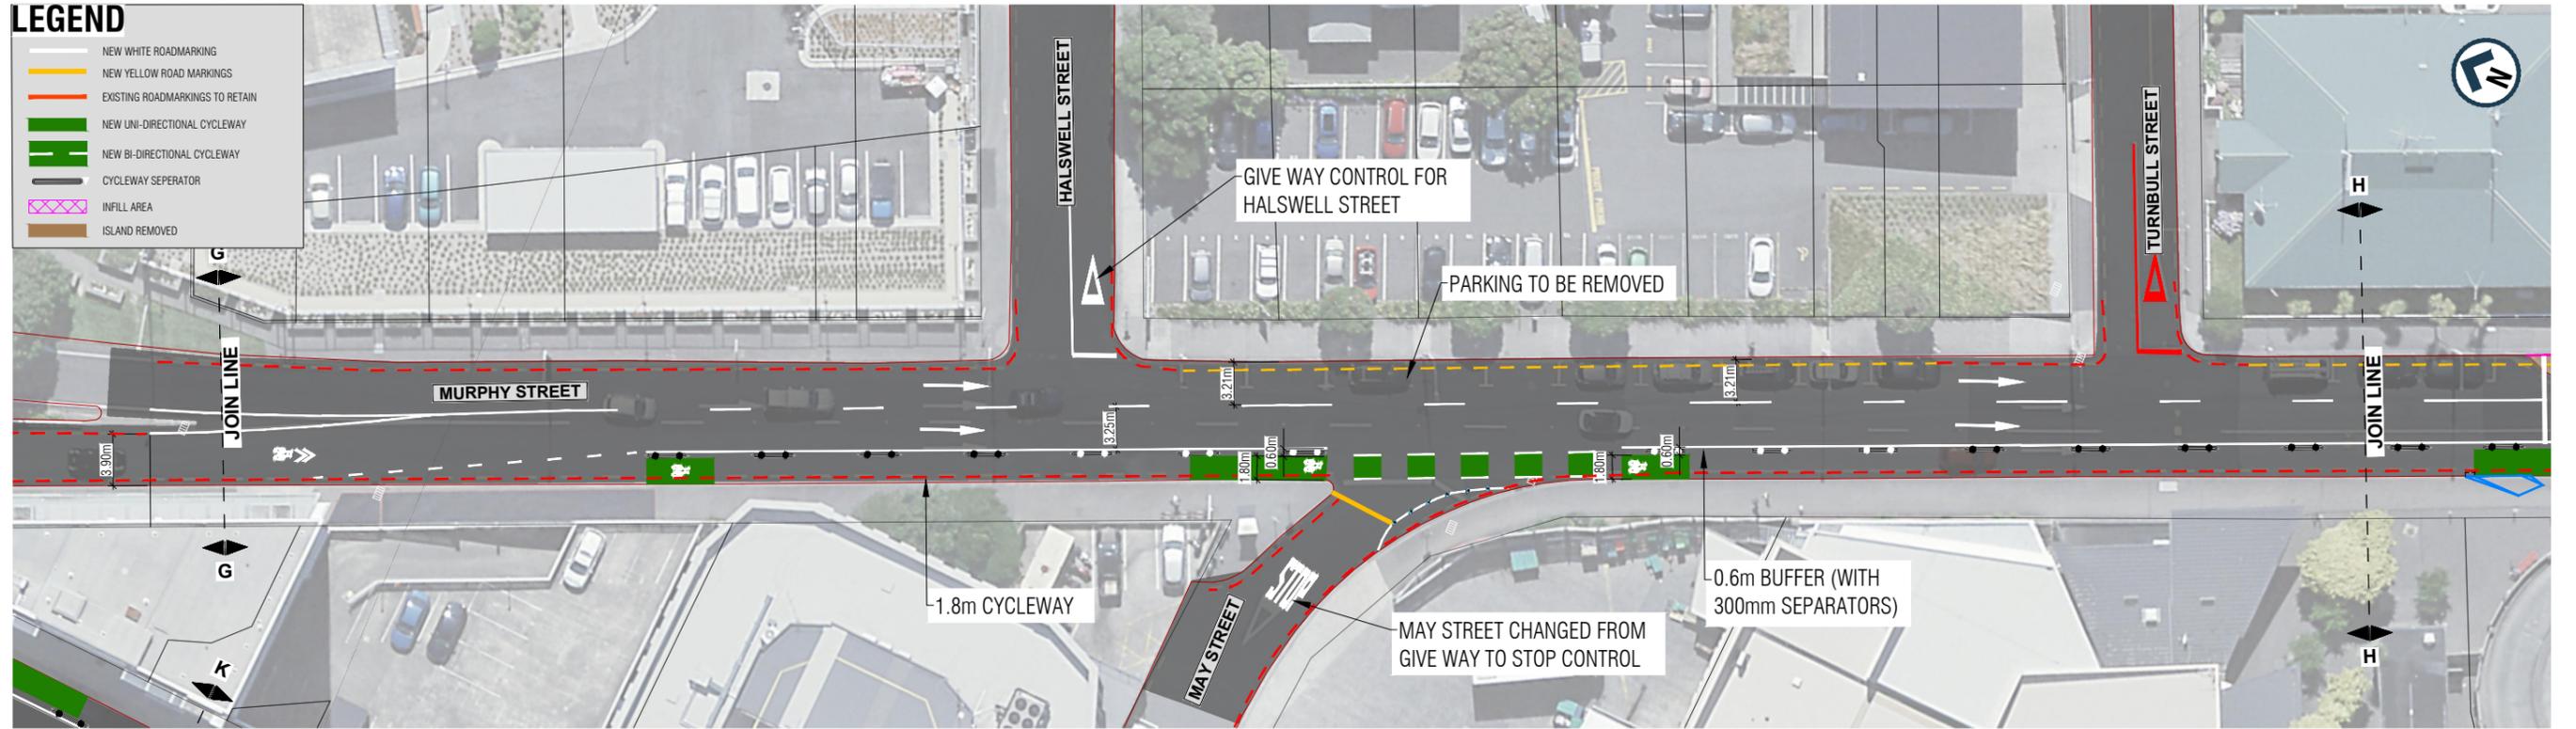

MURPHY STREET - PART 2

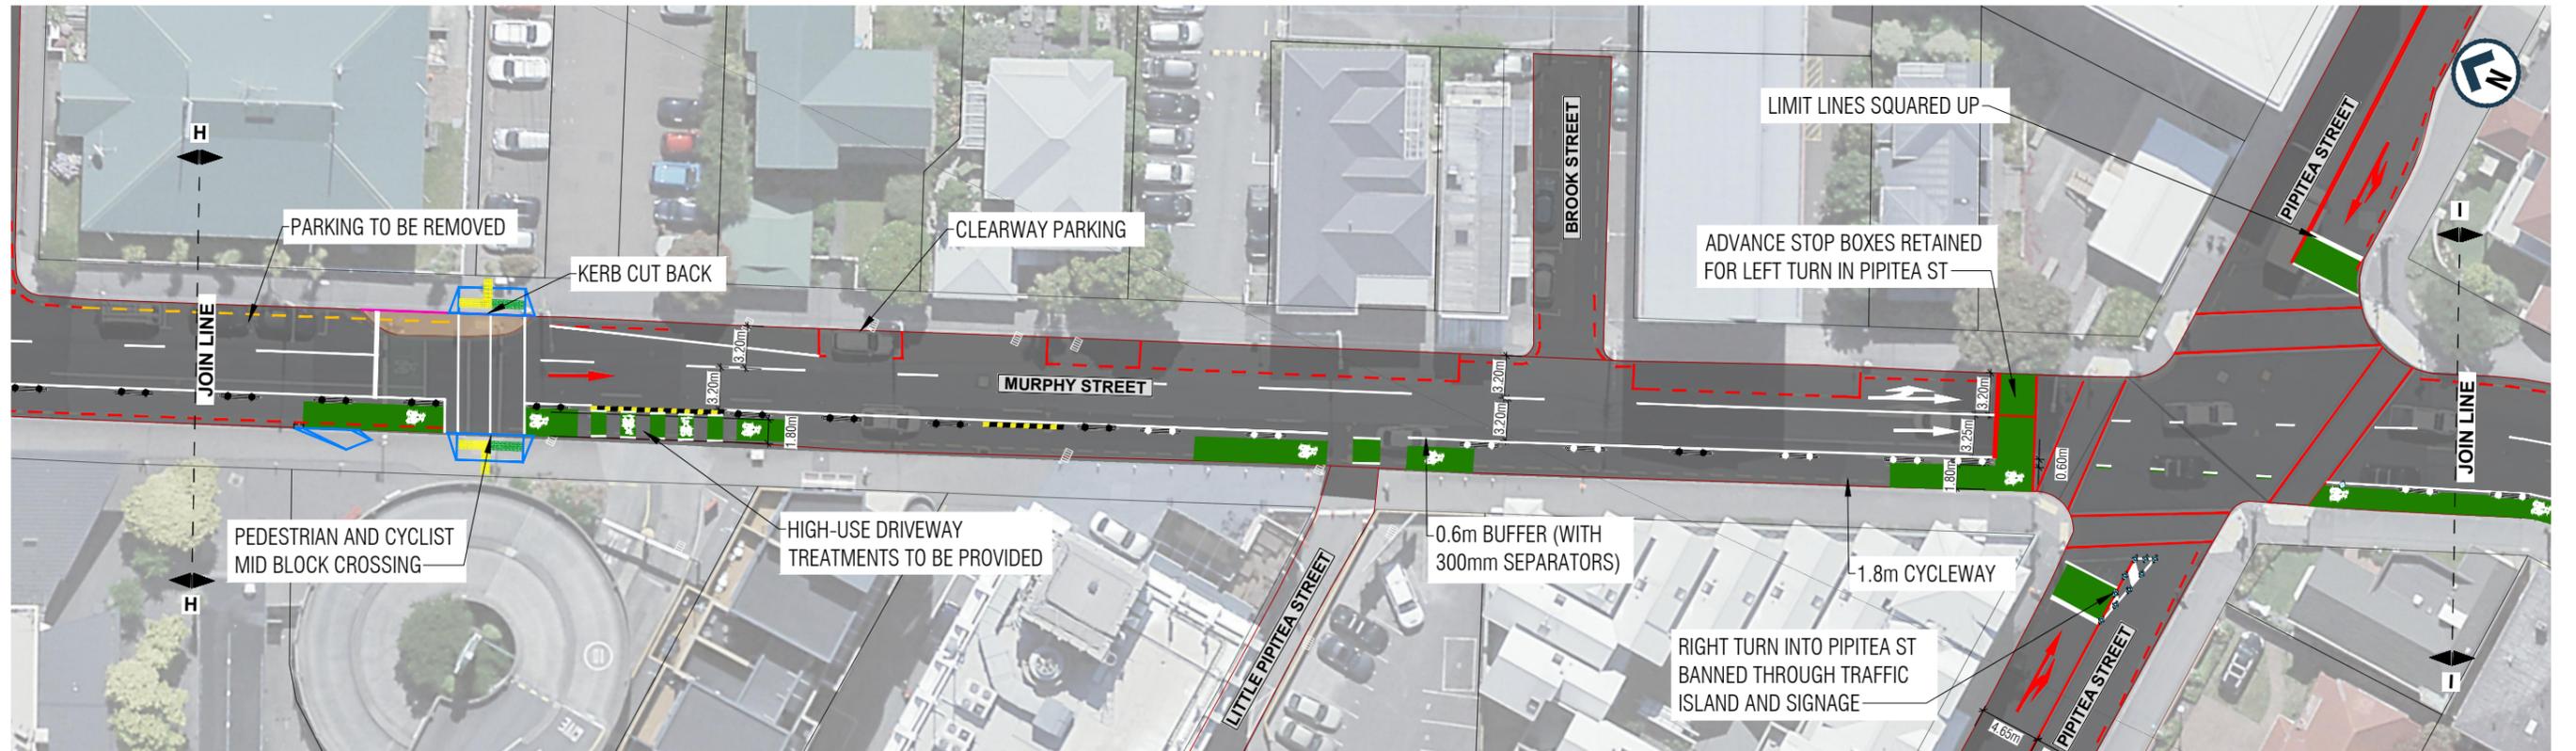

MURPHY ST - PART 3

WORK IN PROGRESS

PRINTED 20/02/2023 2:20:04 pm

1:250 @ A1
1:500 @ A3

REVISION	AMENDMENT	APPROVED	DATE
A	FOR CONSULTATION	C. G.	2022-02-10
B	SHEET NUMBERING	C. G.	2022-02-13




FOR CONSULTATION


SCALES	DESIGNED	APPROVED	ORIGINAL SIZE
1:250 (A1), 1:500 (A3)	M. JOHNSTON	C. GROOM	A1
DRAWN	DESIGNED	APPROVED	
R. NIKKEL	M. JOHNSTON	C. GROOM	
DRAWING VERIFIED	DESIGN VERIFIED	APPROVED DATE	
C. GROOM	S. THORNTON	2023-02-10	

DETAILD DESIGN

PROJECT	TITLE	SHEET NO.	REVISION
WELLINGTON CITY COUNCIL THORNDON TRANSITIONAL CYCLEWAYS	GENERAL LAYOUT MURPHY STREET - SHEET 6	C35	B
WSP PROJECT NO. (SUB-PROJECT) 5-C3880.32			

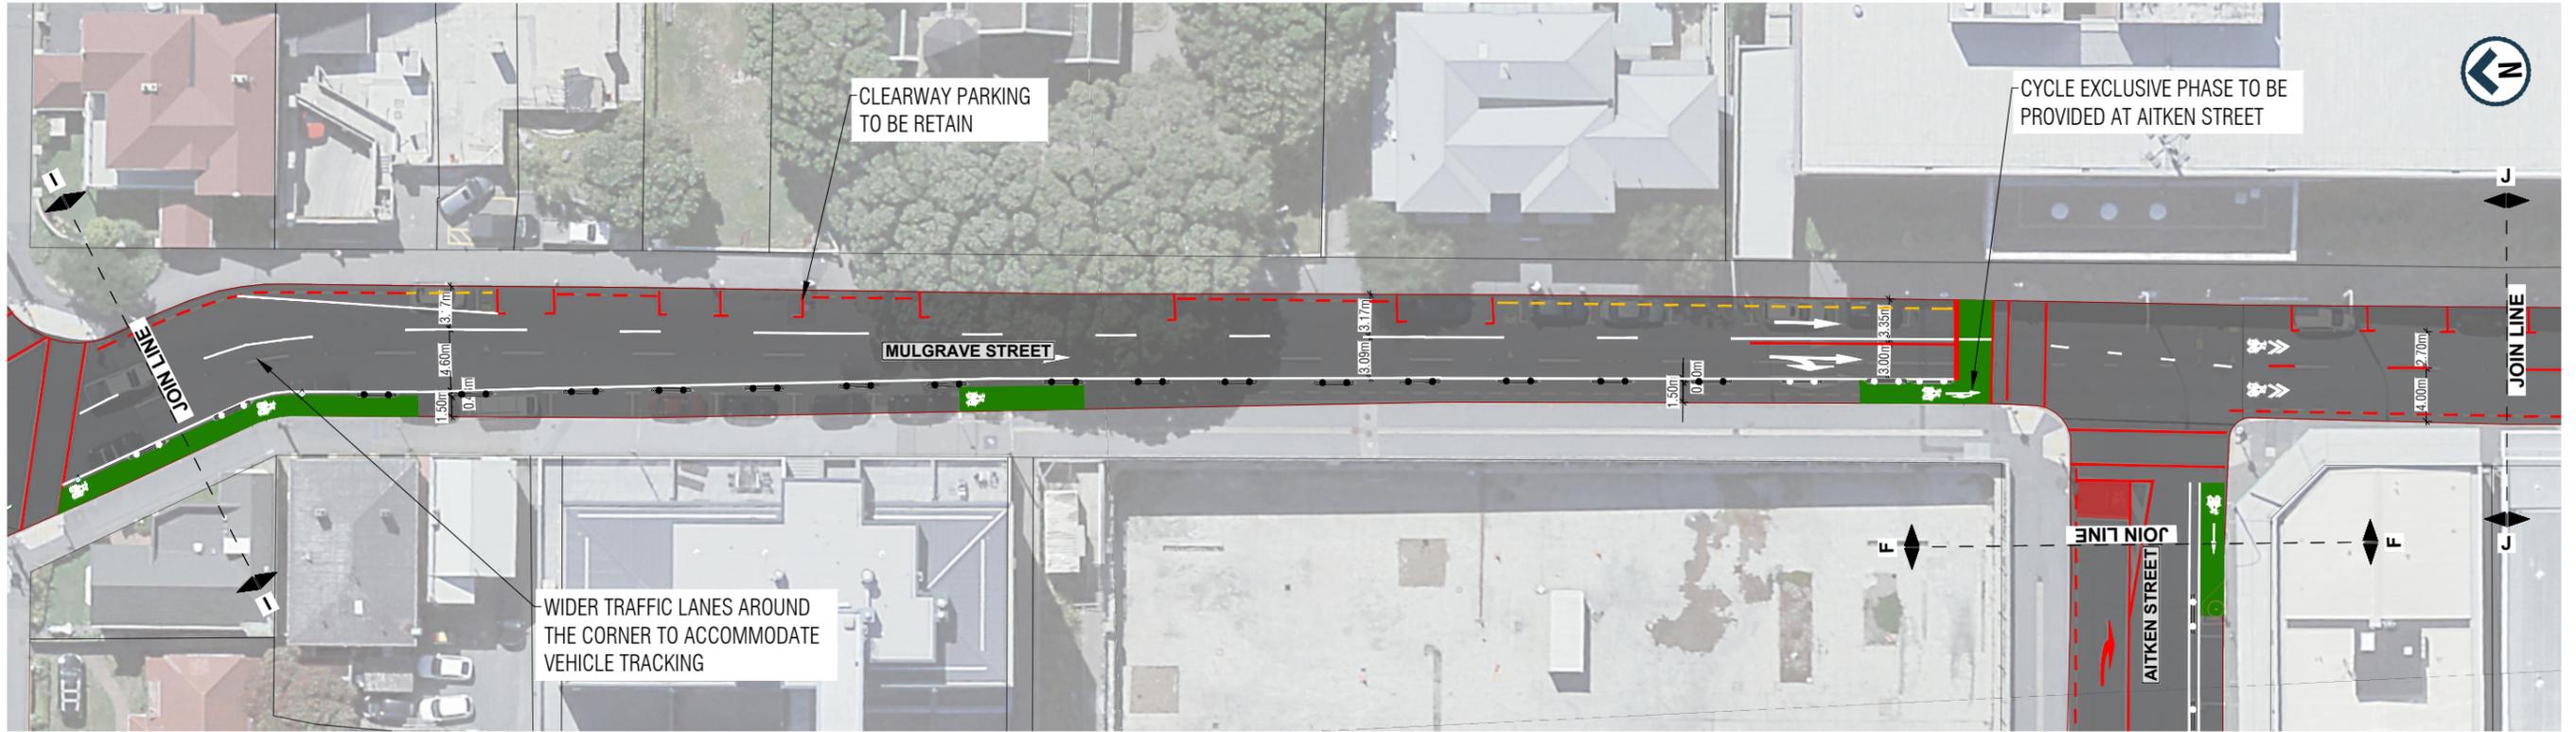

MULGRAVE STREET - PART 1

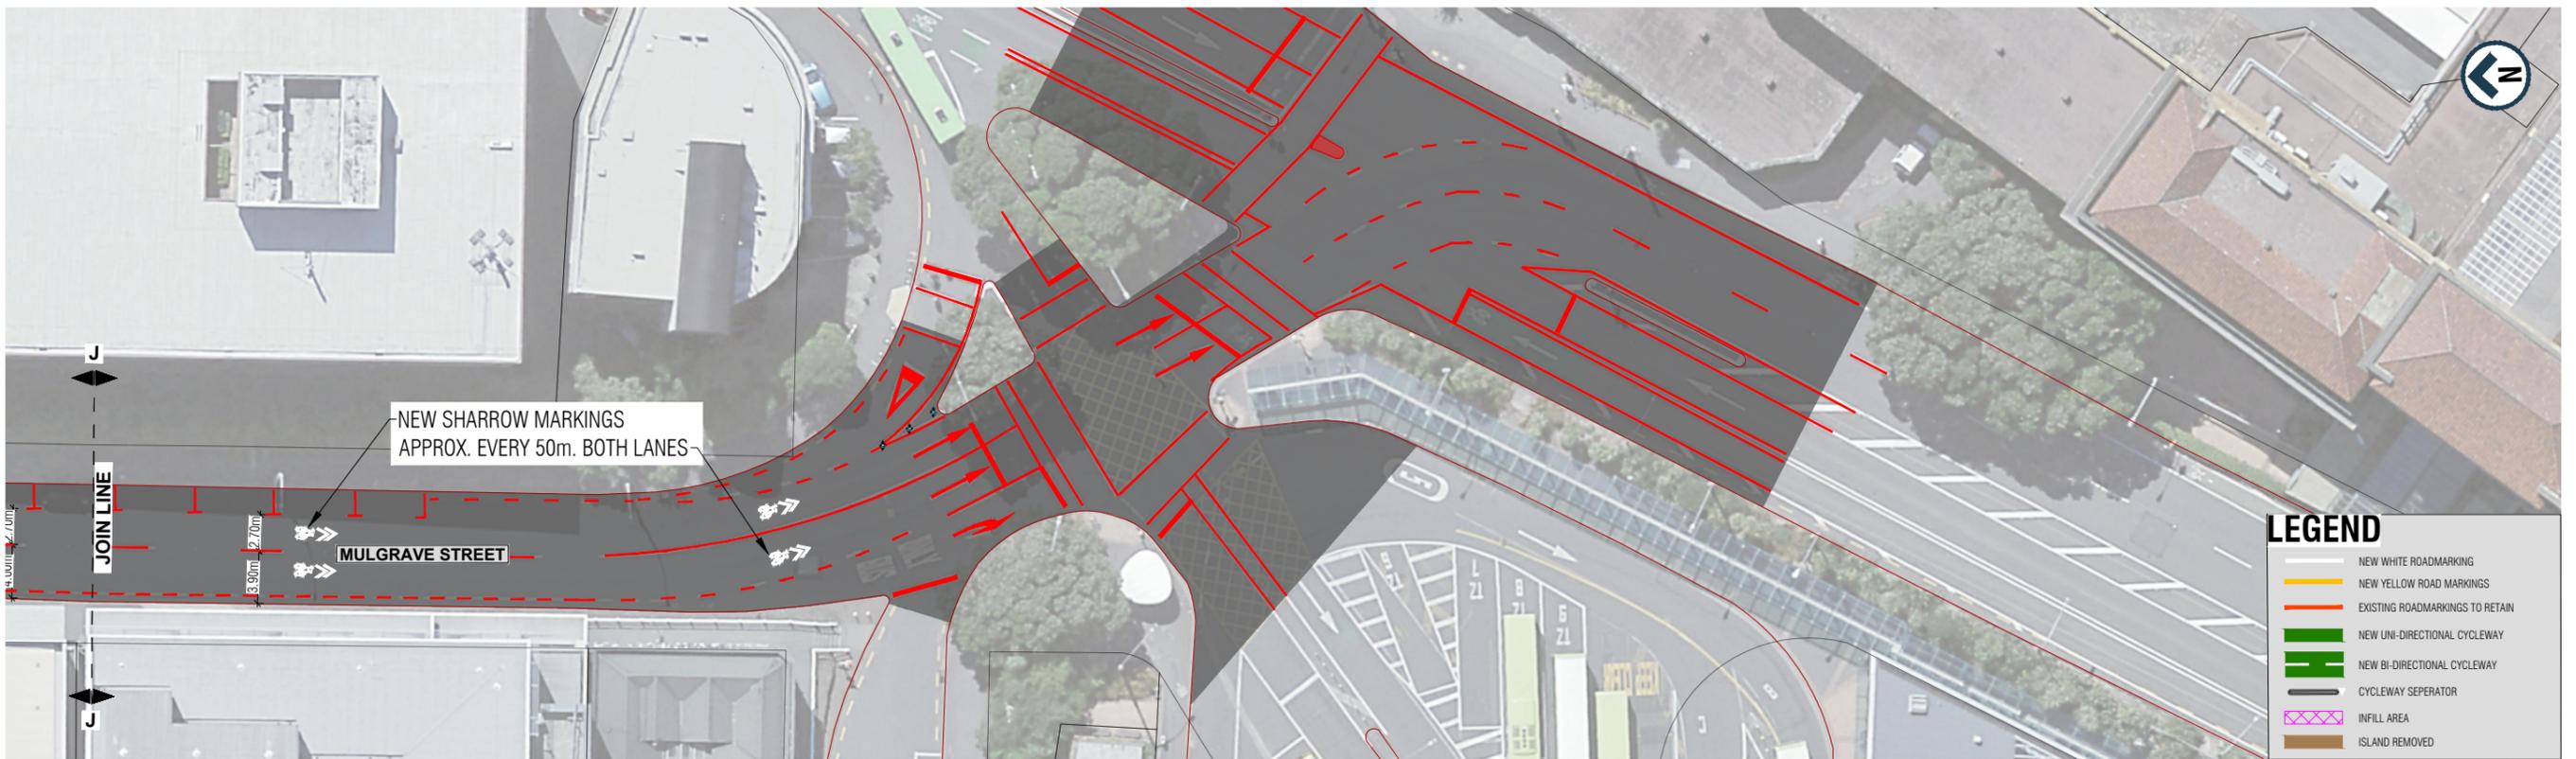


MULGRAVE ST - PART 2

LEGEND

- NEW WHITE ROADMARKING
- NEW YELLOW ROAD MARKINGS
- EXISTING ROADMARKINGS TO RETAIN
- NEW UNI-DIRECTIONAL CYCLEWAY
- NEW BI-DIRECTIONAL CYCLEWAY
- CYCLEWAY SEPERATOR
- INFILL AREA
- ISLAND REMOVED

WORK IN PROGRESS
 PRINTED 20/02/2023 2:20:42 pm

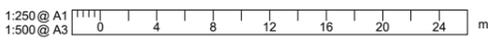

REVISION	AMENDMENT	APPROVED	DATE
A	FOR CONSULTATION	C. G.	2023-02-10
B	SHEET NUMBERING	C. G.	2023-02-13




FOR CONSULTATION


SCALES	ORIGINAL SIZE	
1:250 (A1), 1:500 (A3)	A1	
DRAWN	DESIGNED	APPROVED
R. NIKKEL	R. NIKKEL	C. GROOM
DRAWING VERIFIED	DESIGN VERIFIED	APPROVED DATE
C. GROOM	S. THORNTON	2023-02-10

DETAILD DESIGN

PROJECT	SHEET NO.	REVISION
WELLINGTON CITY COUNCIL THORNDON TRANSITIONAL CYCLEWAYS	C36	B
TITLE GENERAL LAYOUT MULGRAVE STREET - SHEET 7		
WSP PROJECT NO. (SUB-PROJECT) 5-C3880.32		

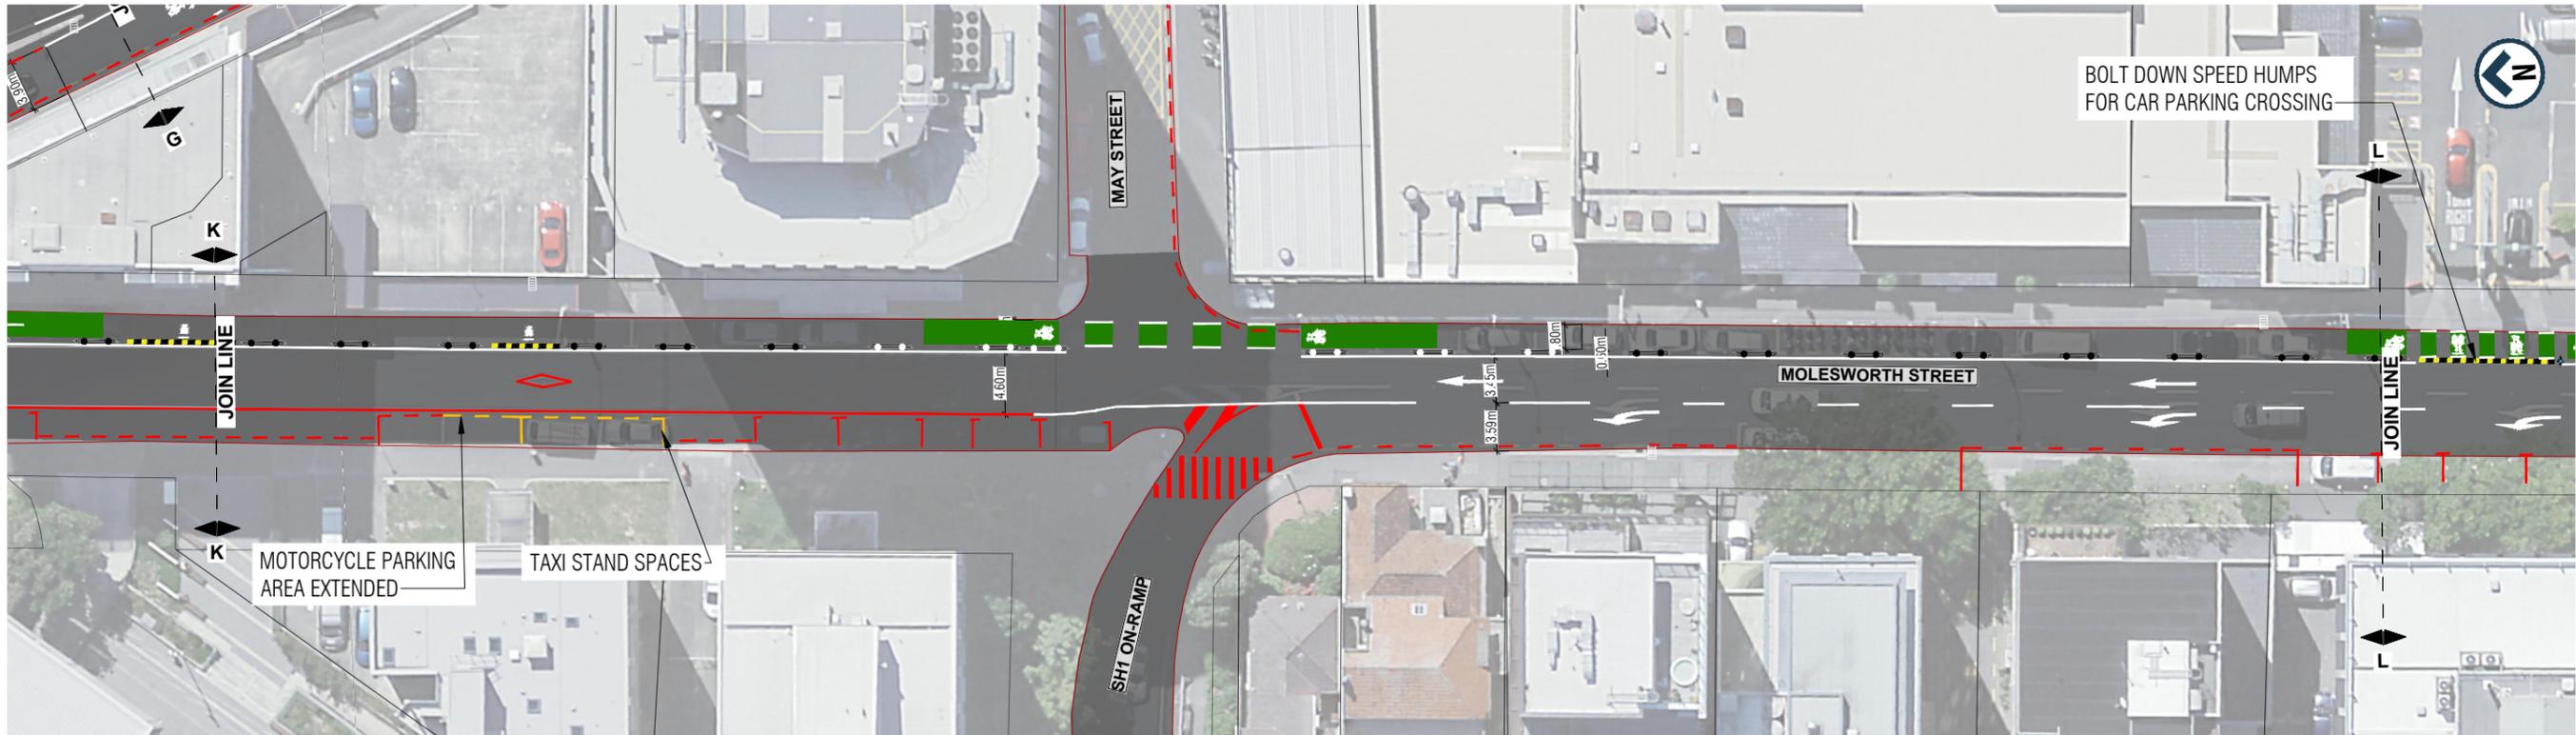

MOLESWORTH STREET - PART 2

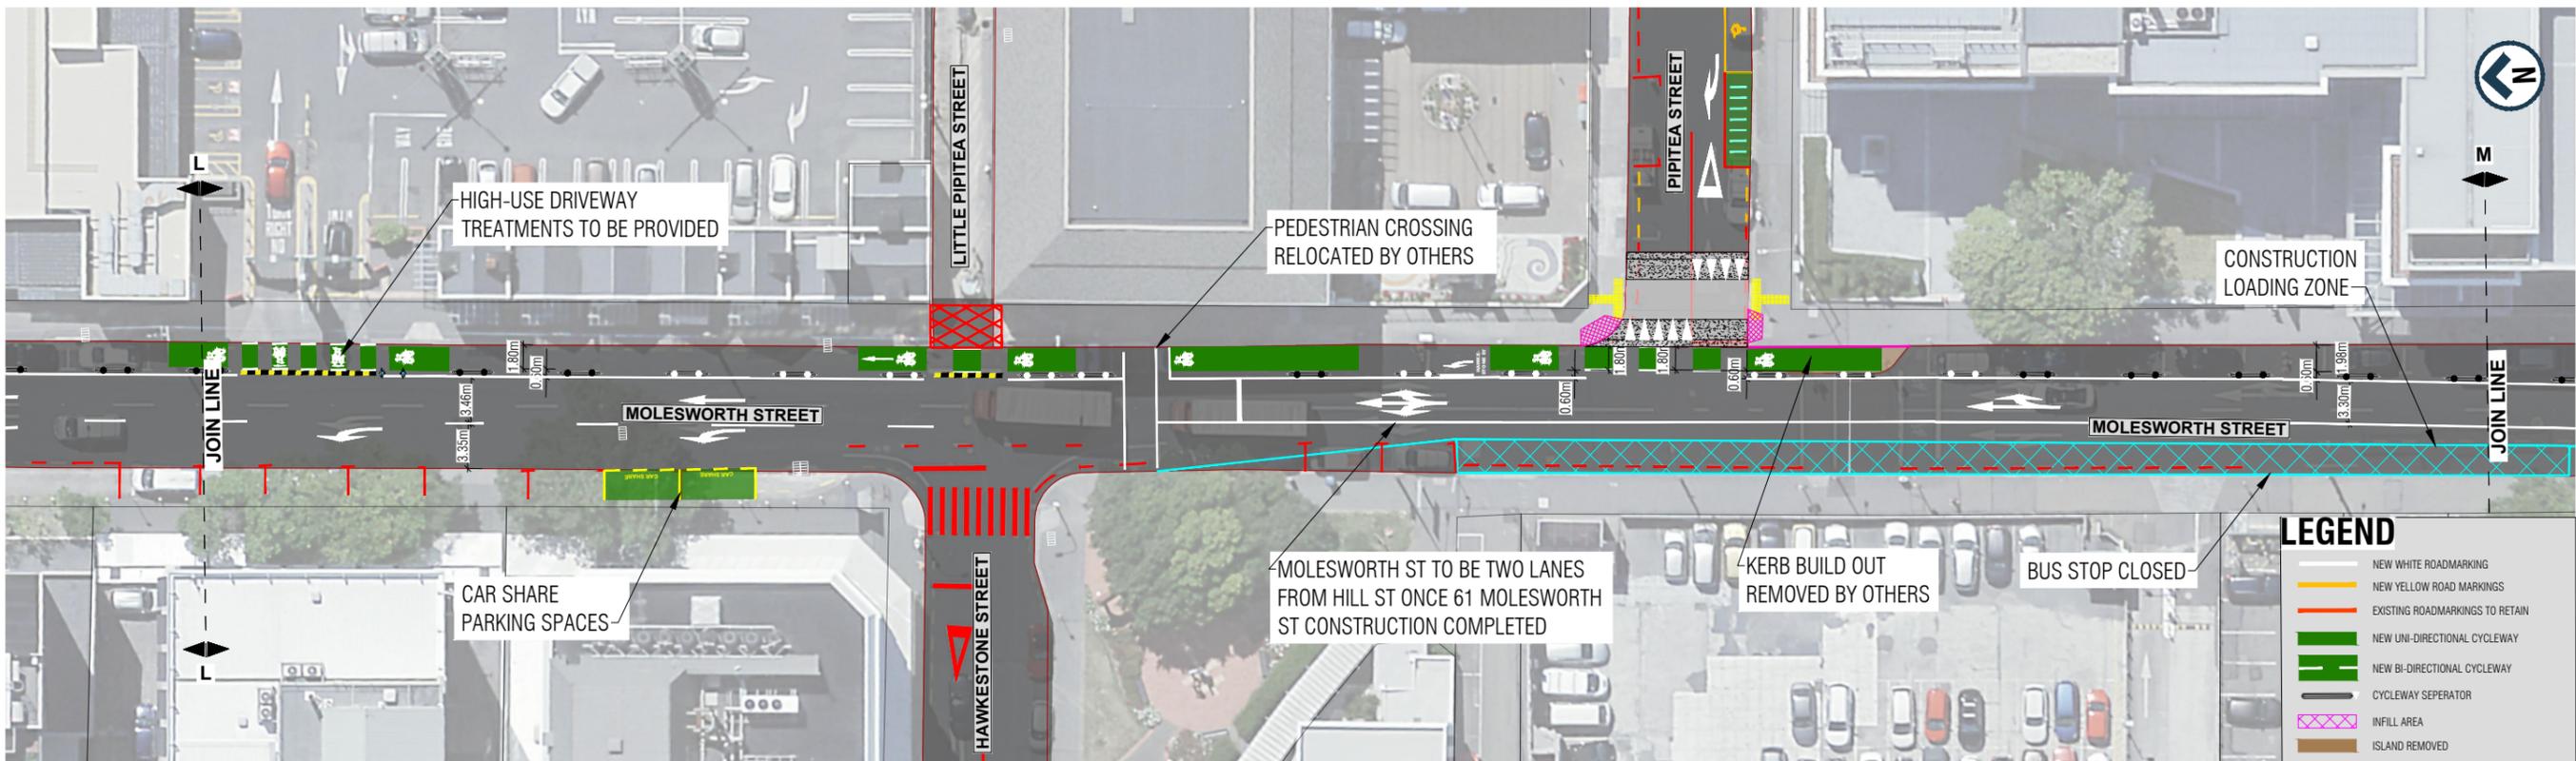

MOLESWORTH STREET - PART 3

WORK IN PROGRESS

PRINTED 20/02/2023 2:21:19 pm

REVISION	AMENDMENT	APPROVED	DATE
A	FOR CONSULTATION	C. G.	2023-02-10
B	SHEET NUMBERING	C. G.	2023-02-13
C	UPDATED BASED ON CLIENT FEEDBACK	C. G.	2023-02-20



FOR CONSULTATION

SCALES		ORIGINAL SIZE
1:250 (A1)	1:500 (A3)	A1
DRAWN	DESIGNED	APPROVED
R. NIKKEL	R. NIKKEL	C. GROOM
DRAWING VERIFIED	DESIGN VERIFIED	APPROVED DATE
C. GROOM	S. THORNTON	2023-02-10

DETAILD DESIGN


PROJECT
WELLINGTON CITY COUNCIL
THORNDON TRANSITIONAL CYCLEWAYS
DURING 61 MOLESWORTH ST WORKS

TITLE
GENERAL LAYOUT
MOLESWORTH STREET - SHEET 8


WSP PROJECT NO. (SUB-PROJECT)
5-C3880.32

SHEET NO.
C37

REVISION
C

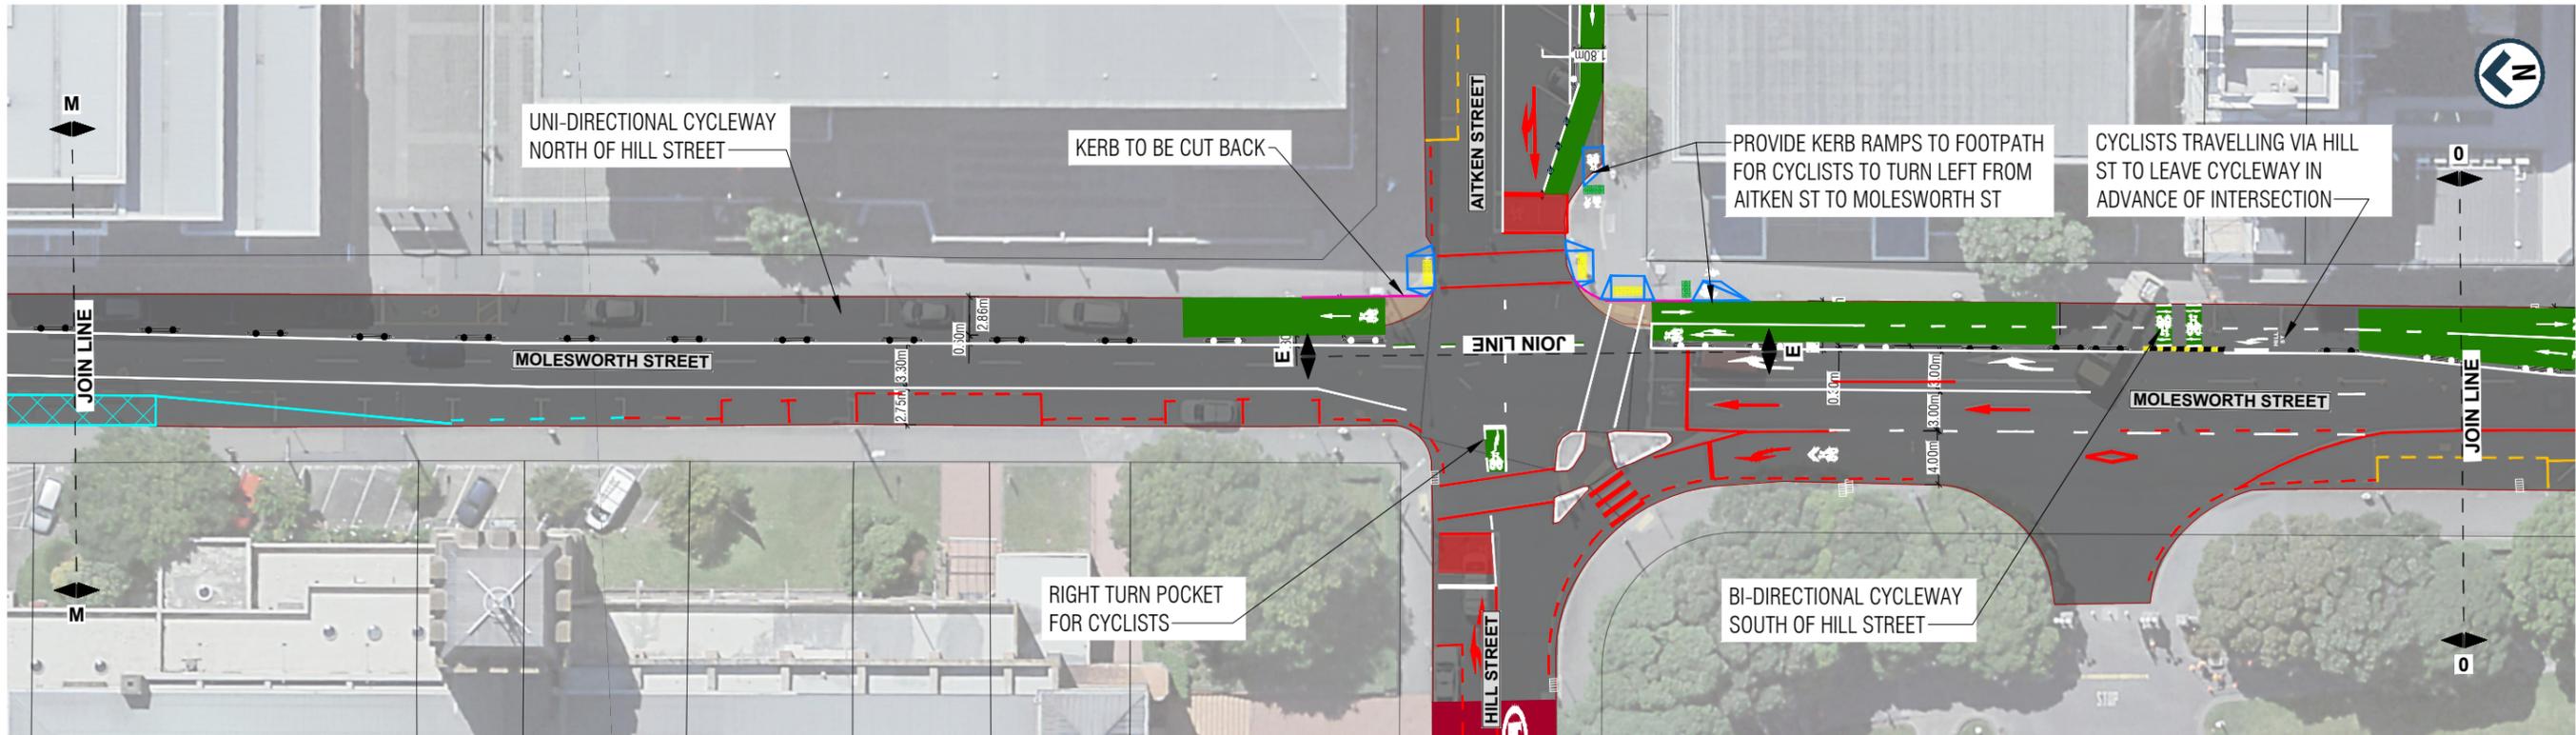

MOLESWORTH STREET - PART 4

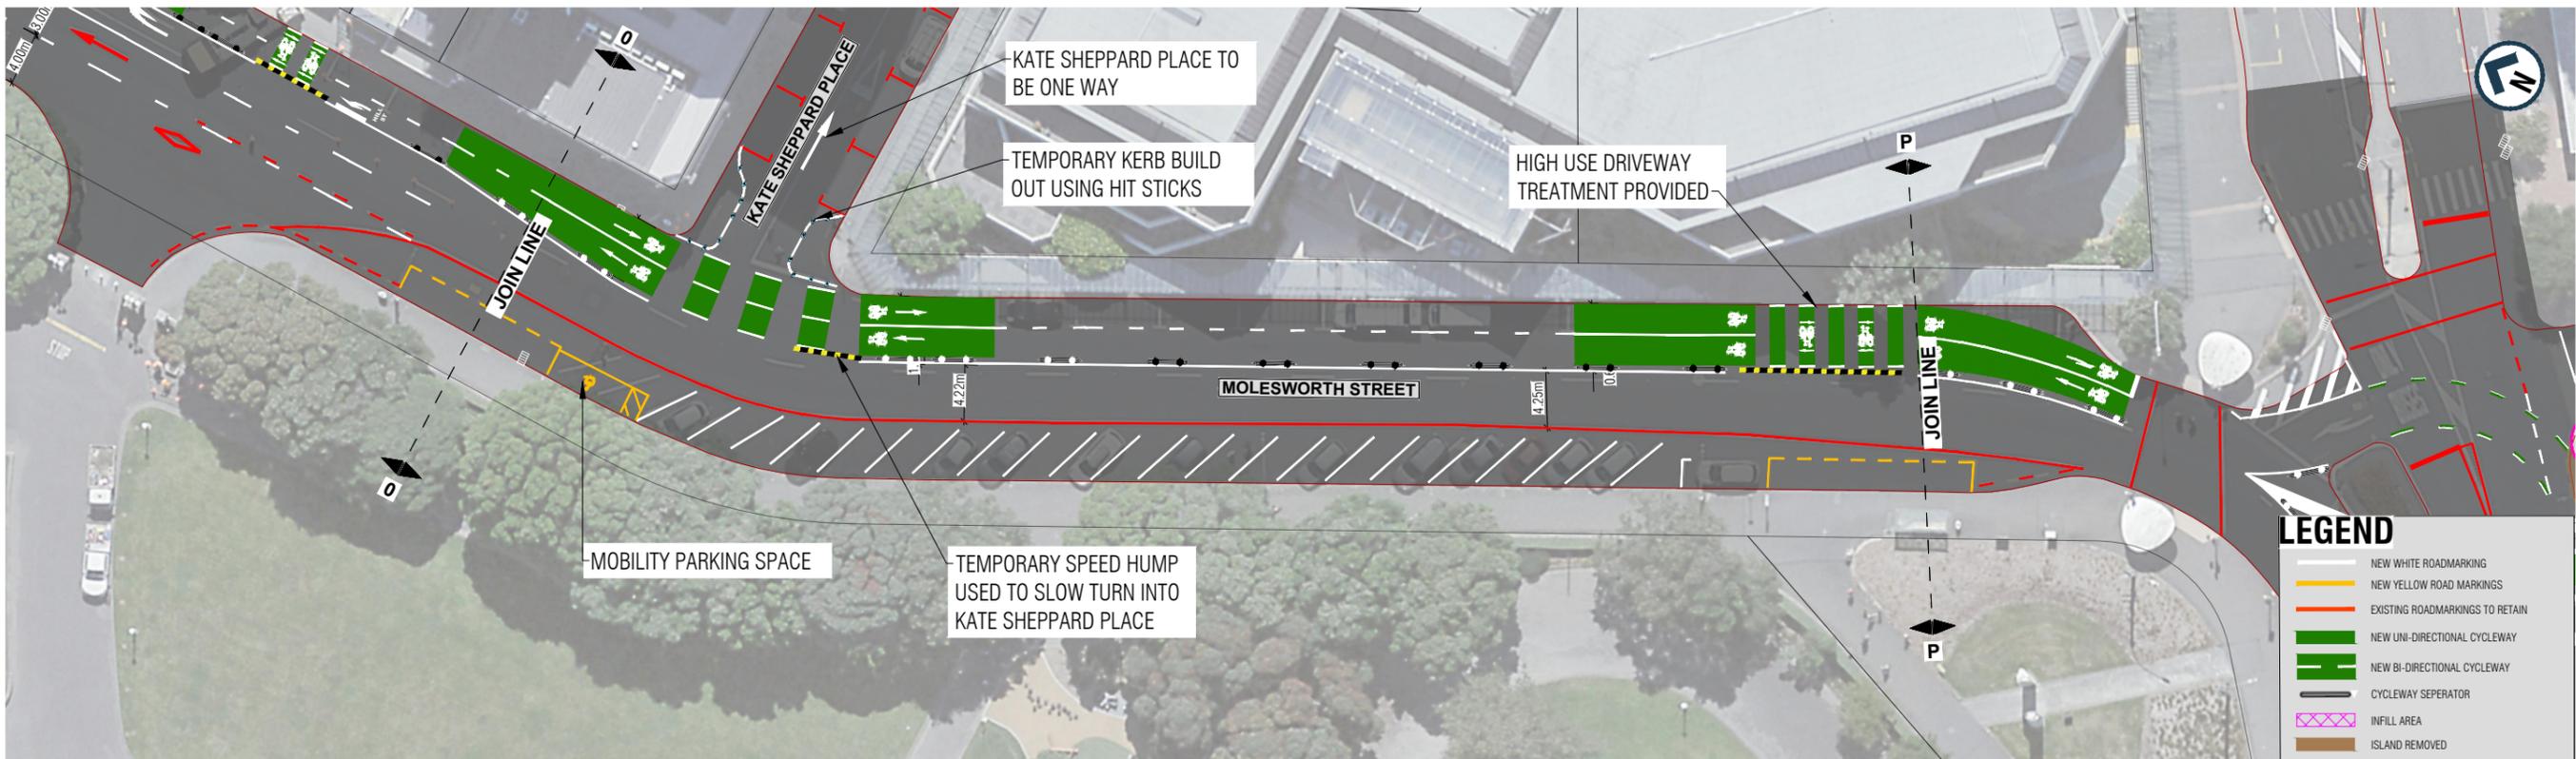

MOLESWORTH STREET - PART 5

LEGEND

- NEW WHITE ROADMARKING
- NEW YELLOW ROAD MARKINGS
- EXISTING ROADMARKINGS TO RETAIN
- NEW UNI-DIRECTIONAL CYCLEWAY
- NEW BI-DIRECTIONAL CYCLEWAY
- CYCLEWAY SEPERATOR
- INFILL AREA
- ISLAND REMOVED

WORK IN PROGRESS
 PRINTED 20/02/2023 2:22:04 pm

1:250 @ A1
 1:500 @ A3

REVISION	AMENDMENT	APPROVED	DATE
A	DRAFT FOR COMMENT	C. G.	2023-02-10
B	SHEET NUMBERING	C. G.	2023-02-13
C	UPDATE BASED ON CLIENT FEEDBACK	C. G.	2023-02-20




FOR CONSULTATION


SCALES		ORIGINAL SIZE
1:250 (A1), 1:500 (A3)		A1
DRAWN	DESIGNED	APPROVED
R. NIKKEL	R. NIKKEL	C. GROOM
DRAWING VERIFIED	DESIGN VERIFIED	APPROVED DATE
C. GROOM	S. THORNTON	2023-02-10

DETAILED DESIGN

PROJECT		SHEET NO.	REVISION
WELLINGTON CITY COUNCIL THORNDON TRANSITIONAL CYCLEWAYS POST WELLINGTON STATION WORKS		C38	C
TITLE			
GENERAL LAYOUT MOLESWORTH STREET - SHEET 9			
WSP PROJECT NO. (SUB-PROJECT)			
5-C3880.32			

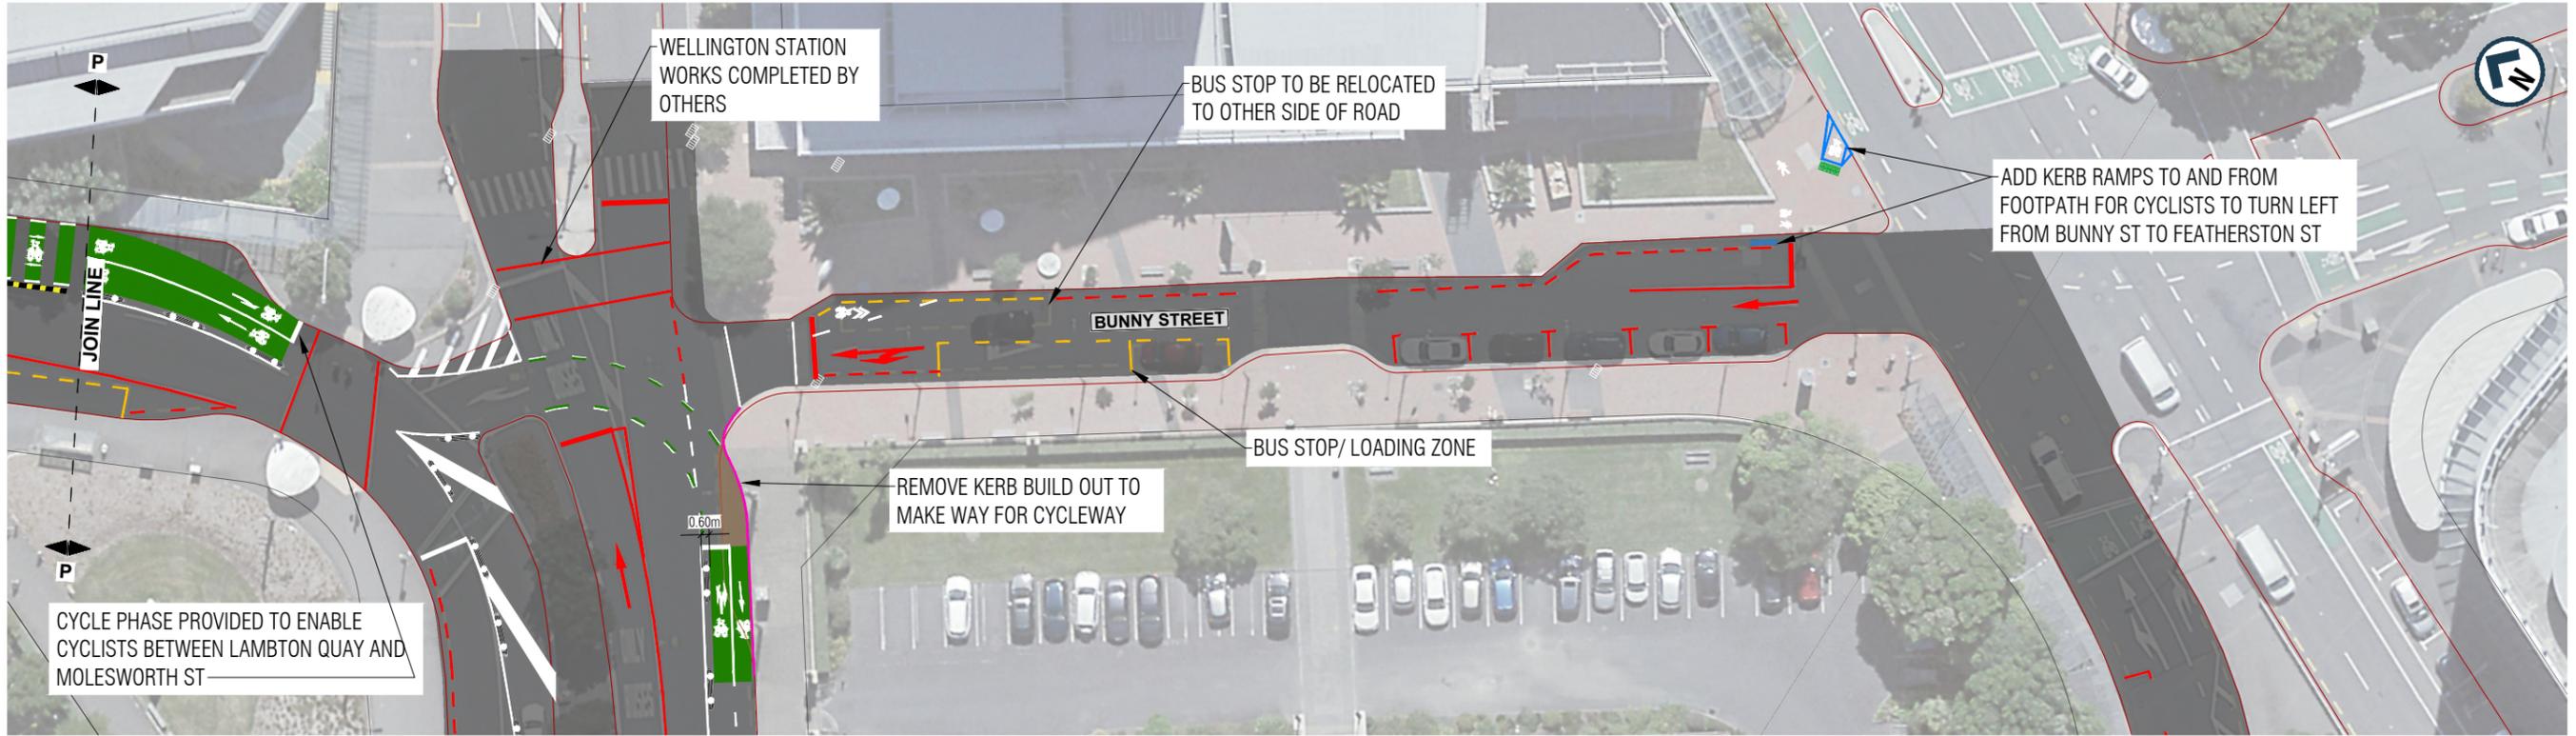

BUNNY STREET

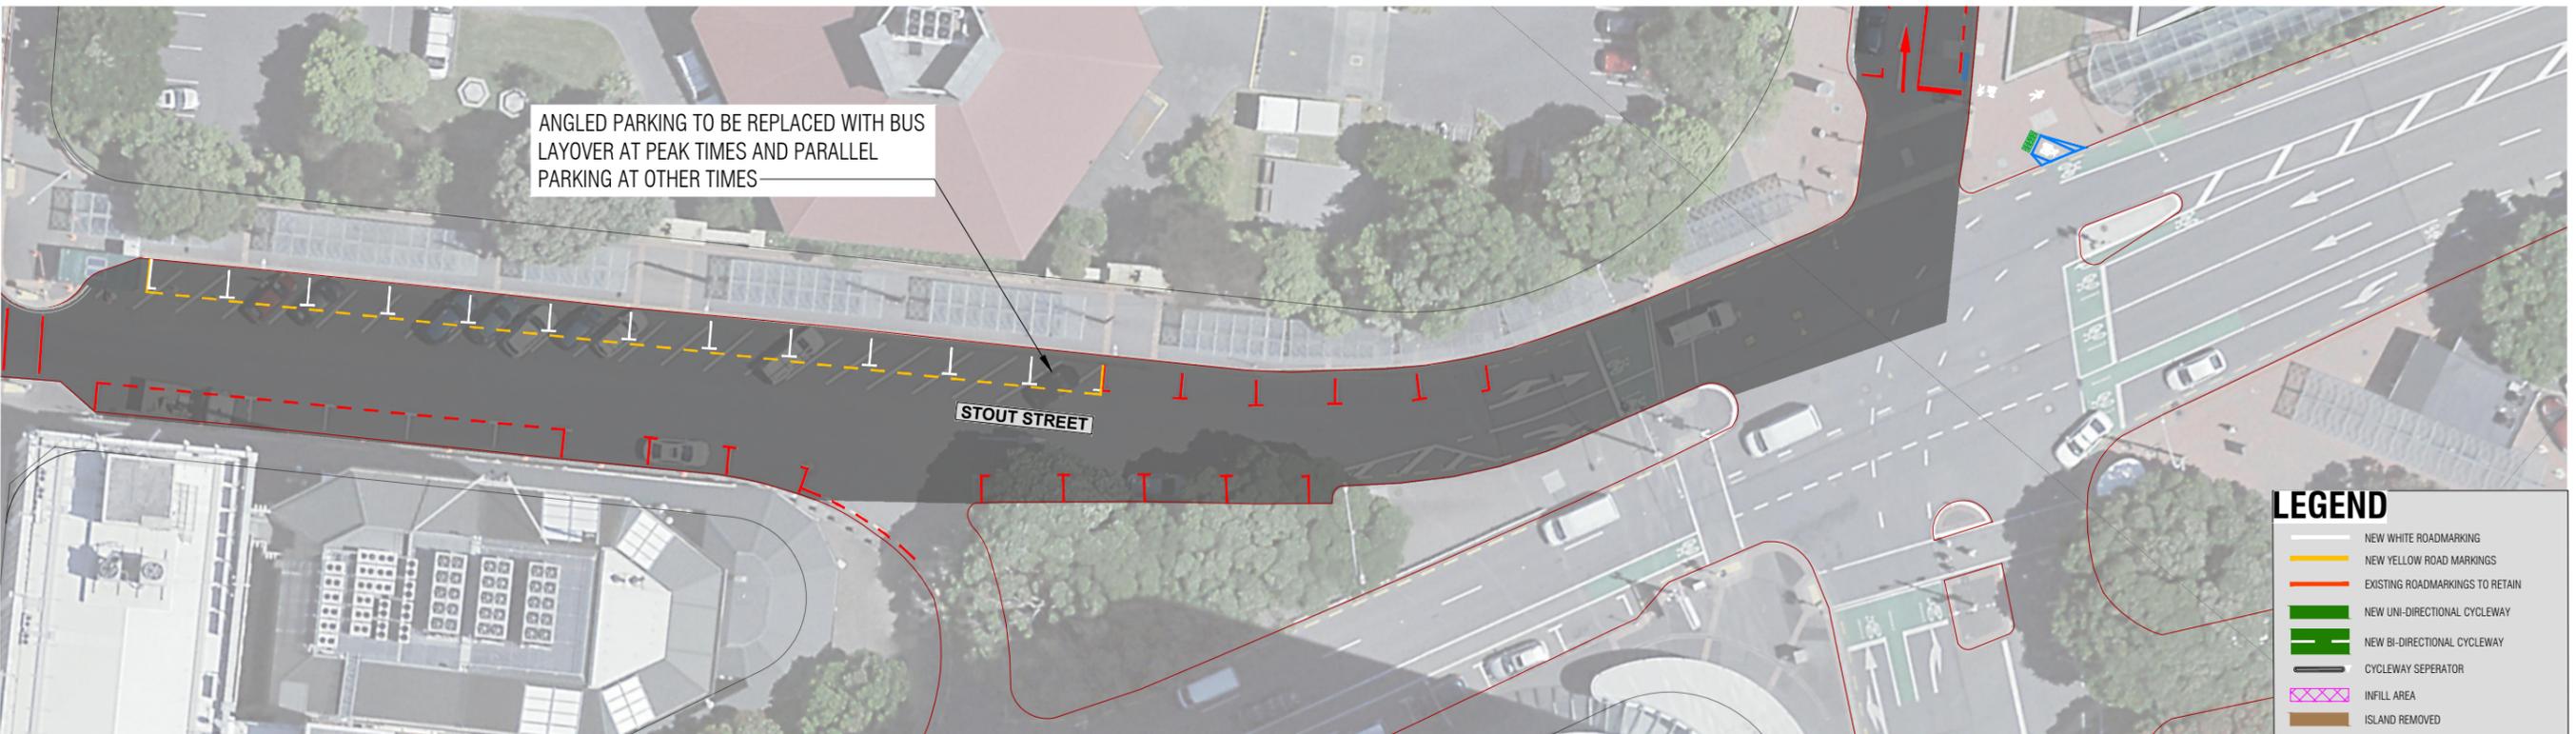

STOUT STREET

LEGEND

- NEW WHITE ROADMARKING
- NEW YELLOW ROAD MARKINGS
- EXISTING ROADMARKINGS TO RETAIN
- NEW UNI-DIRECTIONAL CYCLEWAY
- NEW BI-DIRECTIONAL CYCLEWAY
- CYCLEWAY SEPARATOR
- INFILL AREA
- ISLAND REMOVED

1:250 @ A1
1:500 @ A3

0 4 8 12 16 20 24 m

WORK IN PROGRESS
PRINTED 20/02/2023 2:22:49 pm


REVISION	AMENDMENT	APPROVED	DATE
A	FOR CONSULTATION	C. G.	2023-02-10
B	SHEET NUMBERING	C. G.	2023-02-13
C	UPDATE BASED ON CLIENT FEEDBACK	C. G.	2023-02-20




FOR CONSULTATION

SCALES	DESIGNED	APPROVED	ORIGINAL SIZE
1:250 (A1), 1:500 (A3)	M. JOHNSTON	C. GROOM	A1
DRAWN	DESIGNED	APPROVED	
R. NIKKEL	M. JOHNSTON	C. GROOM	
DRAWING VERIFIED	DESIGN VERIFIED	APPROVED DATE	
C. GROOM	S. THORNTON	2023-02-10	
DETAILD DESIGN			

PROJECT		SHEET NO.		REVISION	
WELLINGTON CITY COUNCIL THORNDON TRANSITIONAL CYCLEWAYS		C39		C	
TITLE					
GENERAL LAYOUT BUNNY STREET & STOUT STREET - SHEET 10					
WSP PROJECT NO. (SUB-PROJECT) 5-C3880.32					

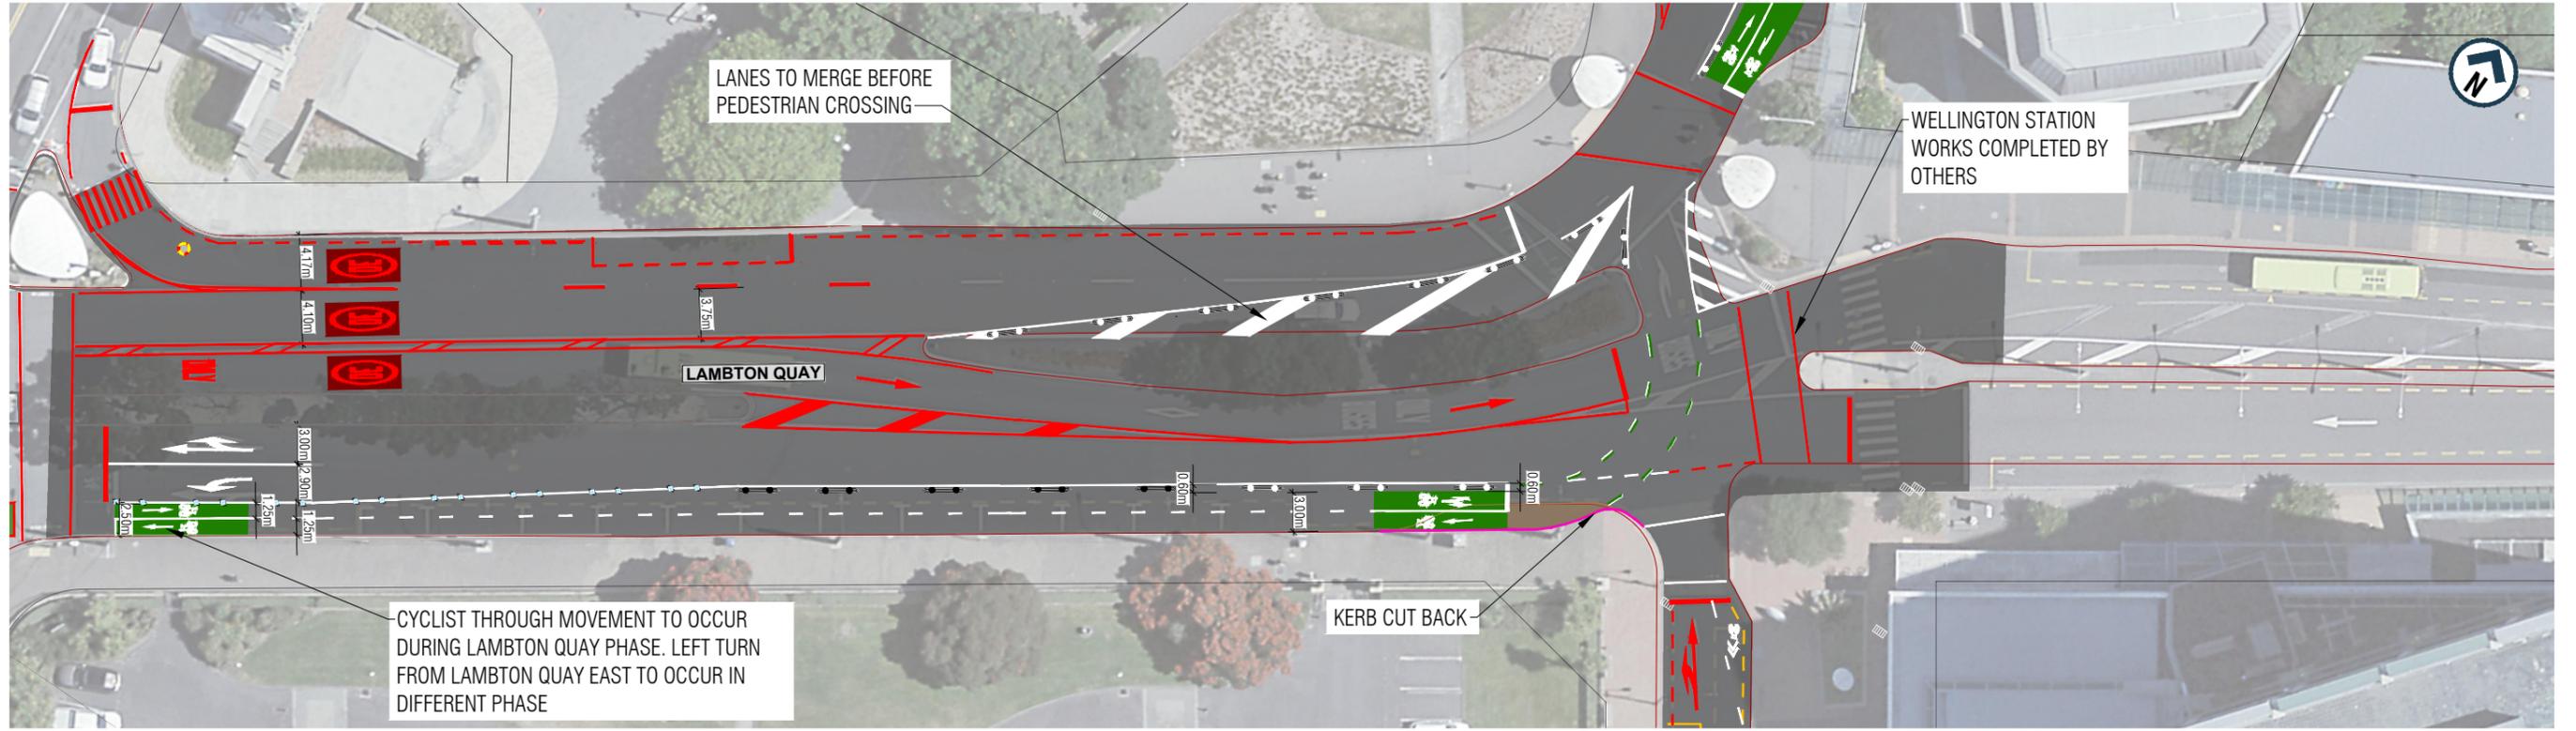

LAMBTON QUAY

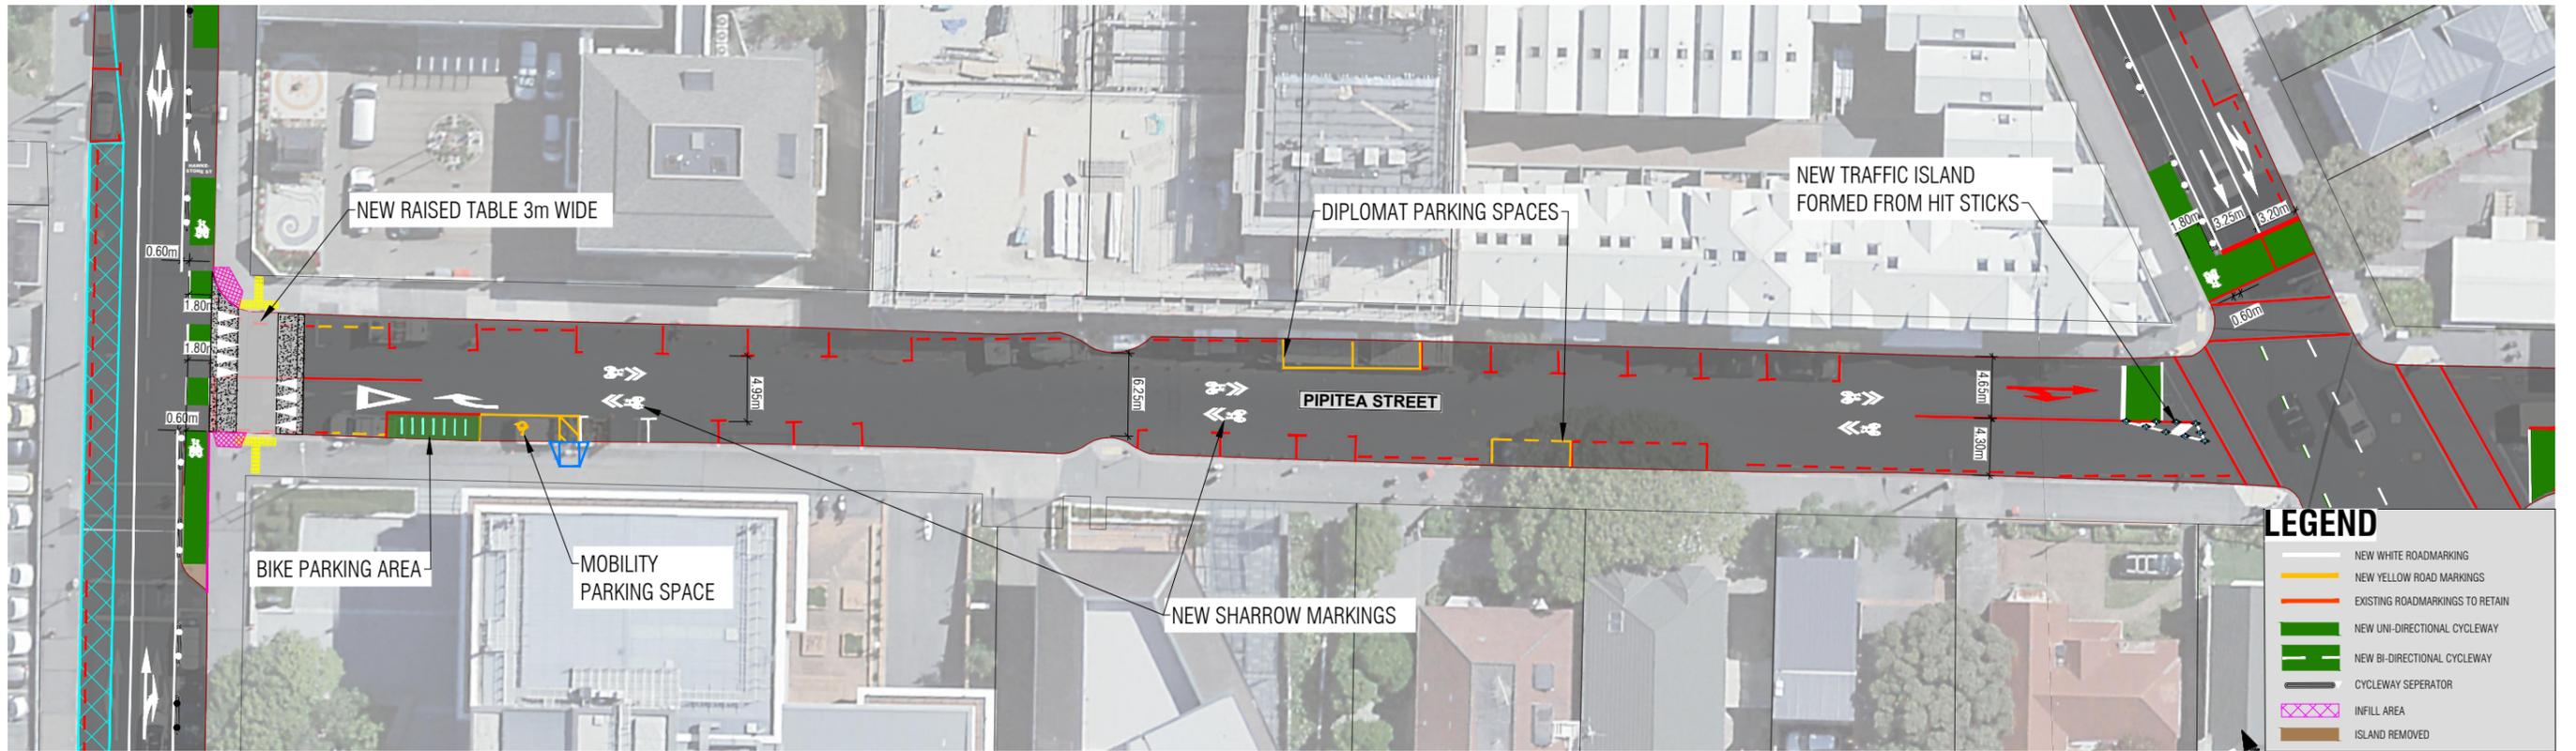

PIPITEA STREET

WORK IN PROGRESS
PRINTED 20/02/2023 2:24:35 pm

REVISION	AMENDMENT	APPROVED	DATE
A	FOR CONSULTATION	C. G.	2023-02-10
B	SHEET NUMBERING	C. G.	2023-02-13



FOR CONSULTATION

SCALES		ORIGINAL SIZE
1:250 (A1)	1:500 (A3)	A1
DRAWN	DESIGNED	APPROVED
R. NIKKEL	R. NIKKEL	C. GROOM
DRAWING VERIFIED	DESIGN VERIFIED	APPROVED DATE
C. GROOM	S. THORNTON	2023-02-10

DETAILD DESIGN

PROJECT		SHEET NO.	REVISION
WELLINGTON CITY COUNCIL THORNDON TRANSITIONAL CYCLEWAYS			
TITLE			
GENERAL LAYOUT LAMBTON QUAY & PIPITEA STREET - SHEET 11			
WSP PROJECT NO. (SUB-PROJECT)			
5-C3880.32			