



300 mm  
200

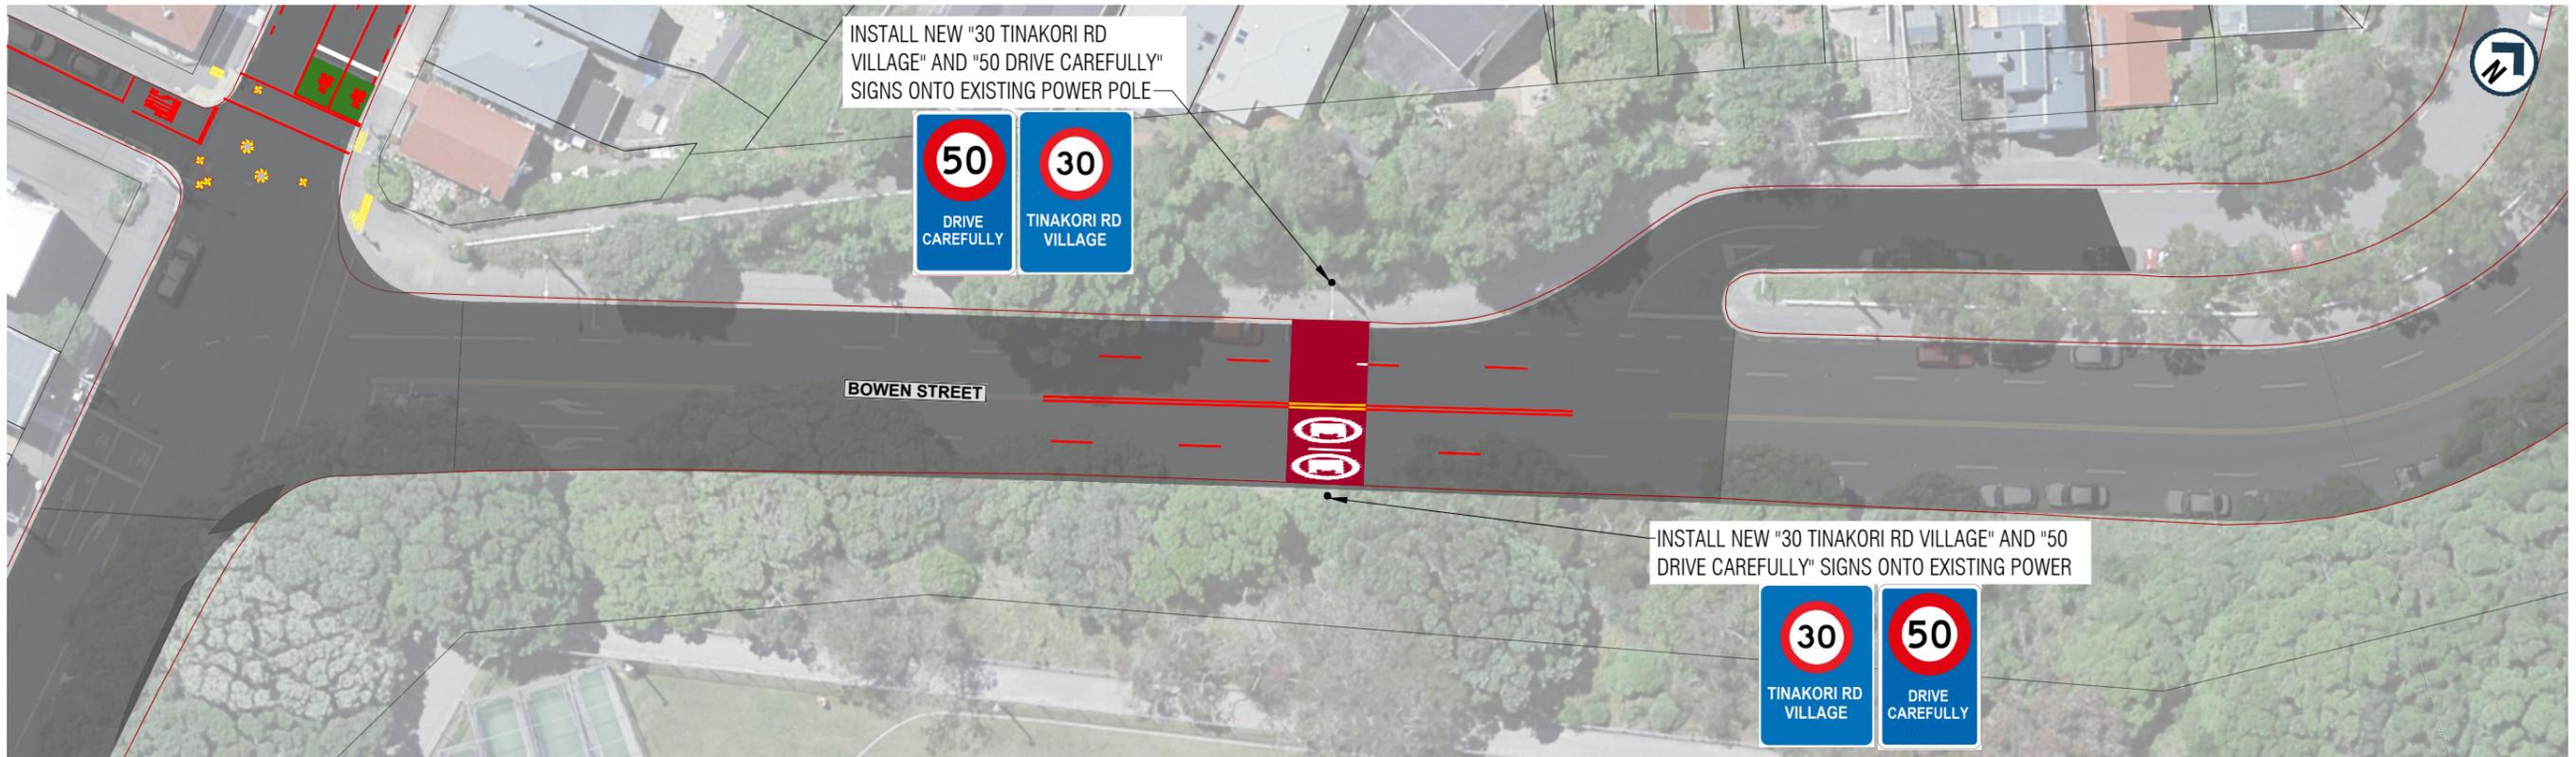

BOWEN STREET

100  
50  
0 10 mm

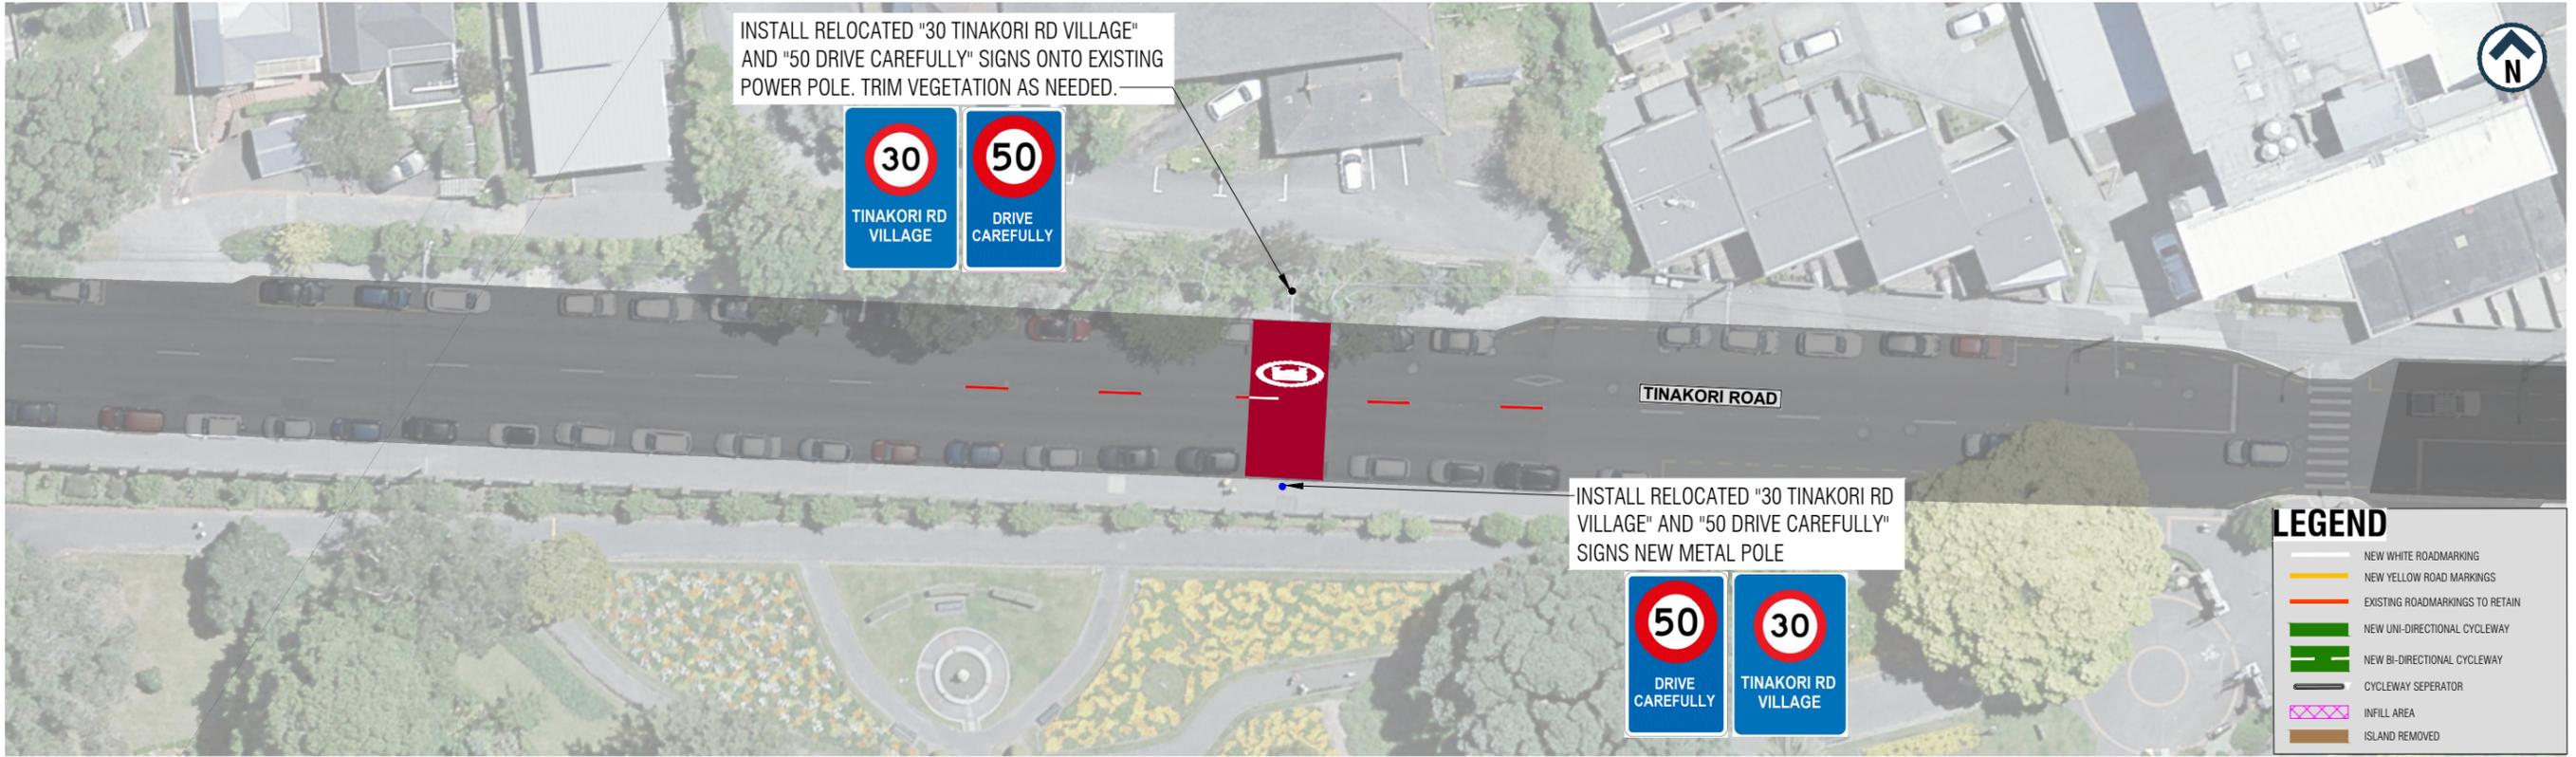

TINAKORI ROAD - PART 1

**LEGEND**

- NEW WHITE ROADMARKINGS
- NEW YELLOW ROAD MARKINGS
- EXISTING ROADMARKINGS TO RETAIN
- NEW UNI-DIRECTIONAL CYCLEWAY
- NEW BI-DIRECTIONAL CYCLEWAY
- CYCLEWAY SEPARATOR
- INFILL AREA
- ISLAND REMOVED

**WORK IN PROGRESS**  
PRINTED 20/02/2023 2:01:43 pm

1:250 @ A1  
1:500 @ A3

REVISION	AMENDMENT	APPROVED	DATE
A	FOR CONSULTATION	C.G.	2023-02-13



FOR CONSULTATION


SCALES		ORIGINAL SIZE
1:250 (A1), 1:500 (A3)		A1
DRAWN	DESIGNED	APPROVED
C. GAONA	C. GAONA	C. GROOM
DRAWING VERIFIED	DESIGN VERIFIED	APPROVED DATE
C. GROOM	C. GROOM	2023-02-13

DETAILED DESIGN


PROJECT		SHEET NO.	REVISION
WELLINGTON CITY COUNCIL THORNDON TRANSITIONAL CYCLEWAY		C70	A
TITLE		SHEET NO.	
SIGNAGE LAYOUT PLAN BOWEN STREET & TINAKORI ROAD - SHEET 1		C70	
WSP PROJECT NO. (SUB-PROJECT)		REVISION	
5-C3880.32		A	

**LEGEND**

- NEW ROADMARKING
- EXISTING ROADMARKING
- NEW POLE
- EXISTING POLE
- POLE TO BE REMOVED

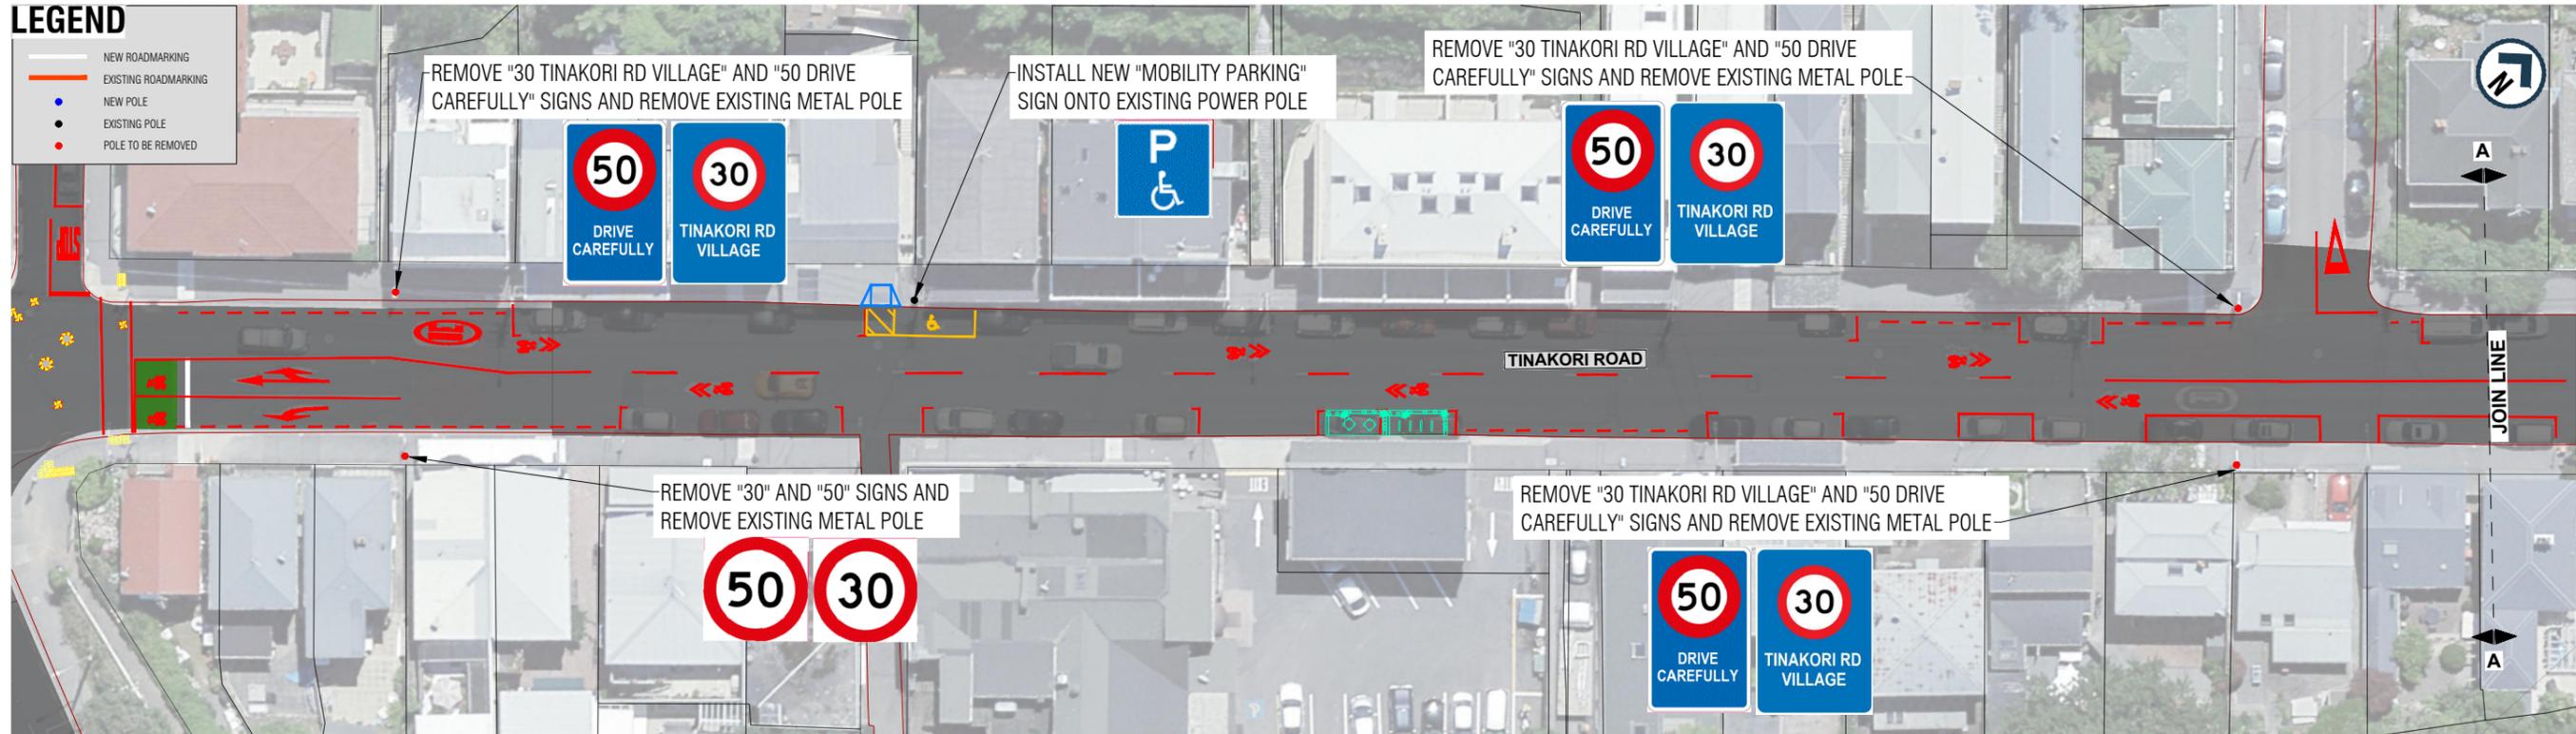

TINAKORI ROAD - PART 1

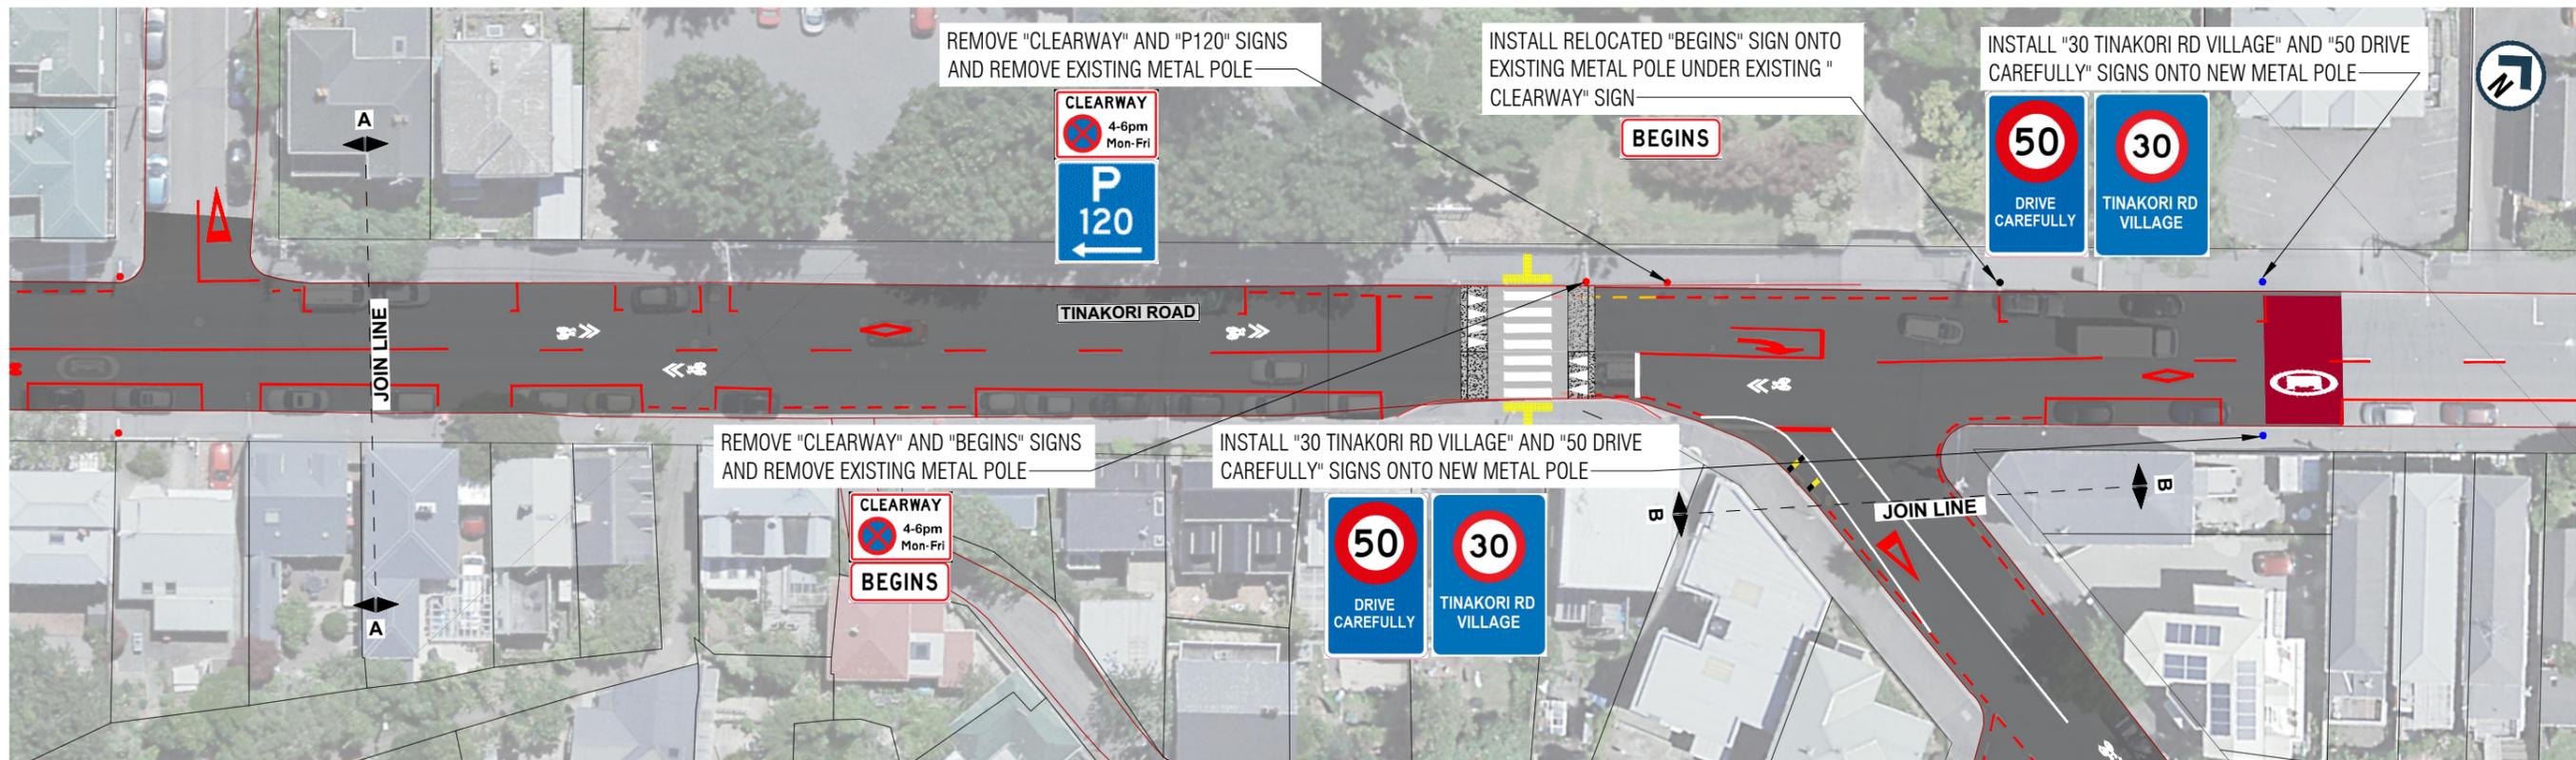

TINAKORI ROAD - PART 2

**WORK IN PROGRESS**

PRINTED 2/03/2023 10:25:11 am

1:250 @ A1  
1:500 @ A3

REVISION	AMENDMENT	APPROVED	DATE
A	FOR CONSULTATION	C. G.	2023-02-10
B	SHEET NUMBERING	C. G.	2023-02-14
C	TINAKORI ROAD BROKEN YELLOW LINES	C. G.	2023-03-02



FOR CONSULTATION


SCALES		ORIGINAL SIZE
1:250 (A1), 1:500 (A3)		A1
DRAWN	DESIGNED	APPROVED
C. GAONA	C. GAONA	C. GROOM
DRAWING VERIFIED	DESIGN VERIFIED	APPROVED DATE
C. GROOM	C. GROOM	2023-02-10

DETAILED DESIGN


PROJECT	
WELLINGTON CITY COUNCIL THORNDON TRANSITIONAL CYCLEWAY	
TITLE	
SIGNAGE LAYOUT PLAN TINAKORI ROAD - SHEET 2	
WSP PROJECT NO. (SUB-PROJECT)	SHEET NO.
5-C3880.32	C71
	REVISION
	C

**LEGEND**

- NEW ROADMARKING
- EXISTING ROADMARKING
- NEW POLE
- EXISTING POLE
- POLE TO BE REMOVED

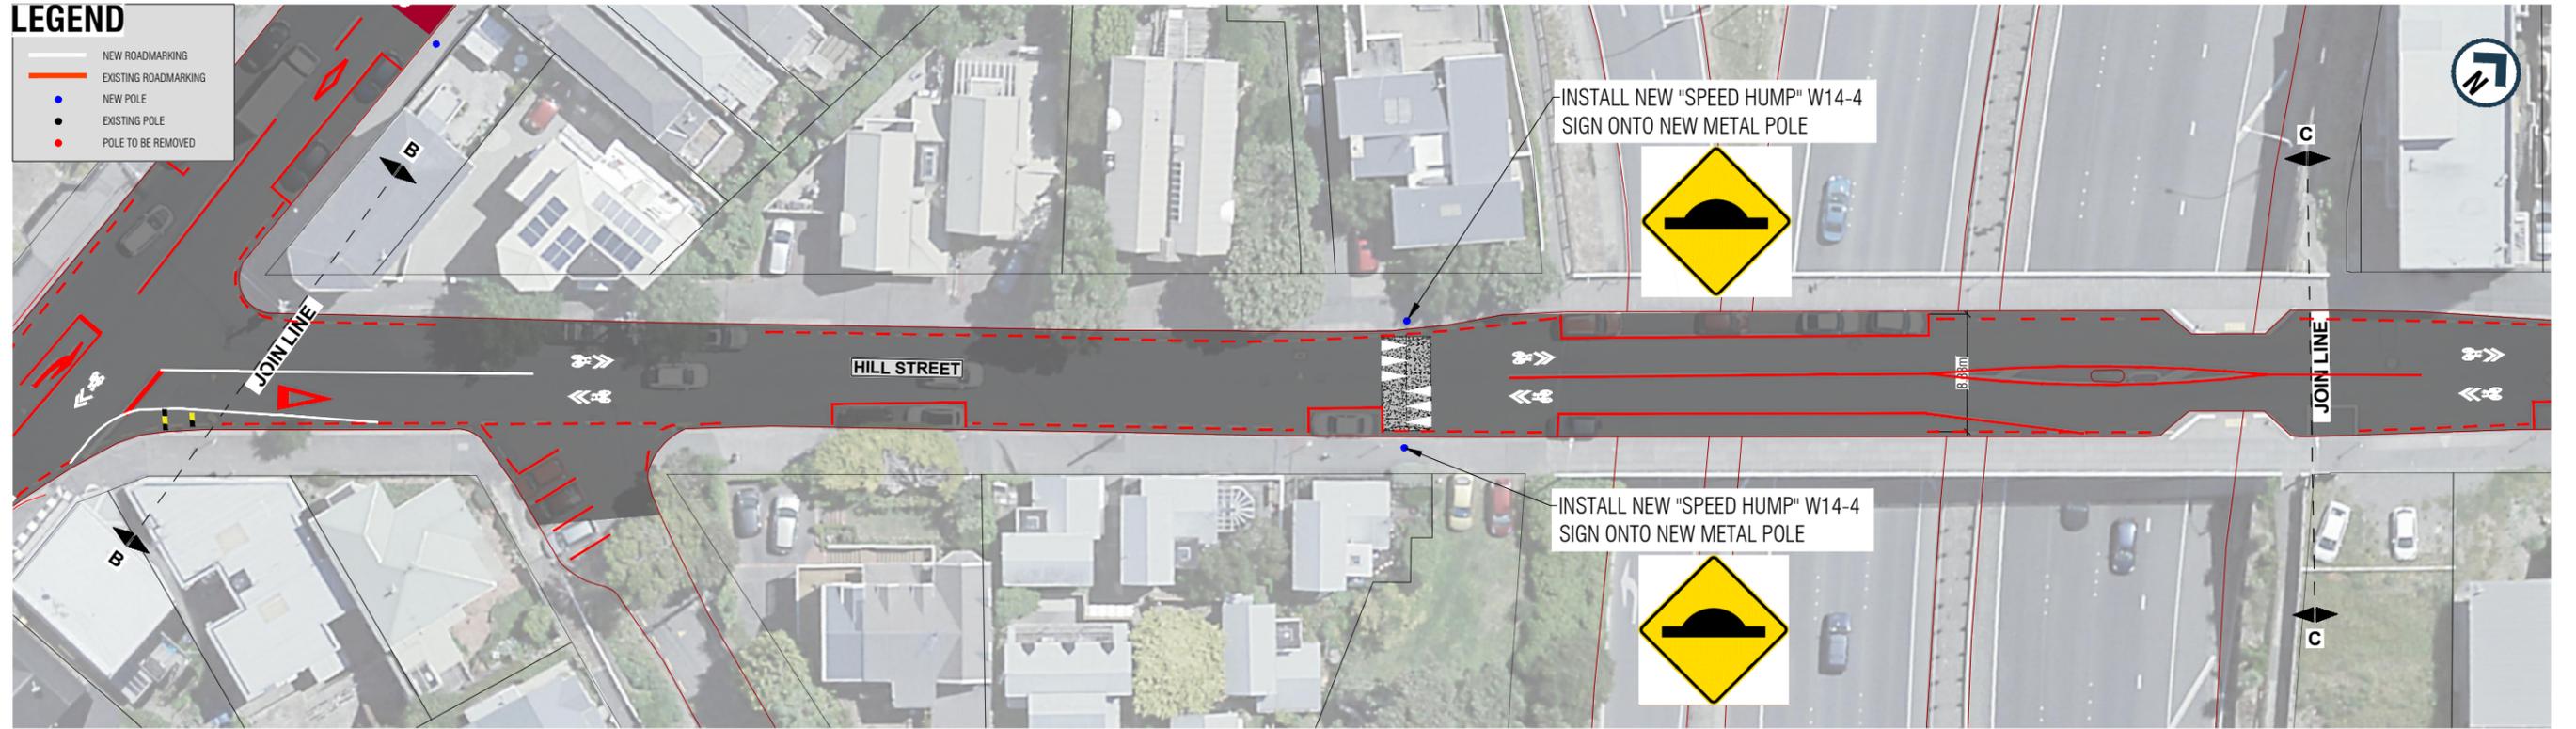

HILL STREET - PART 1

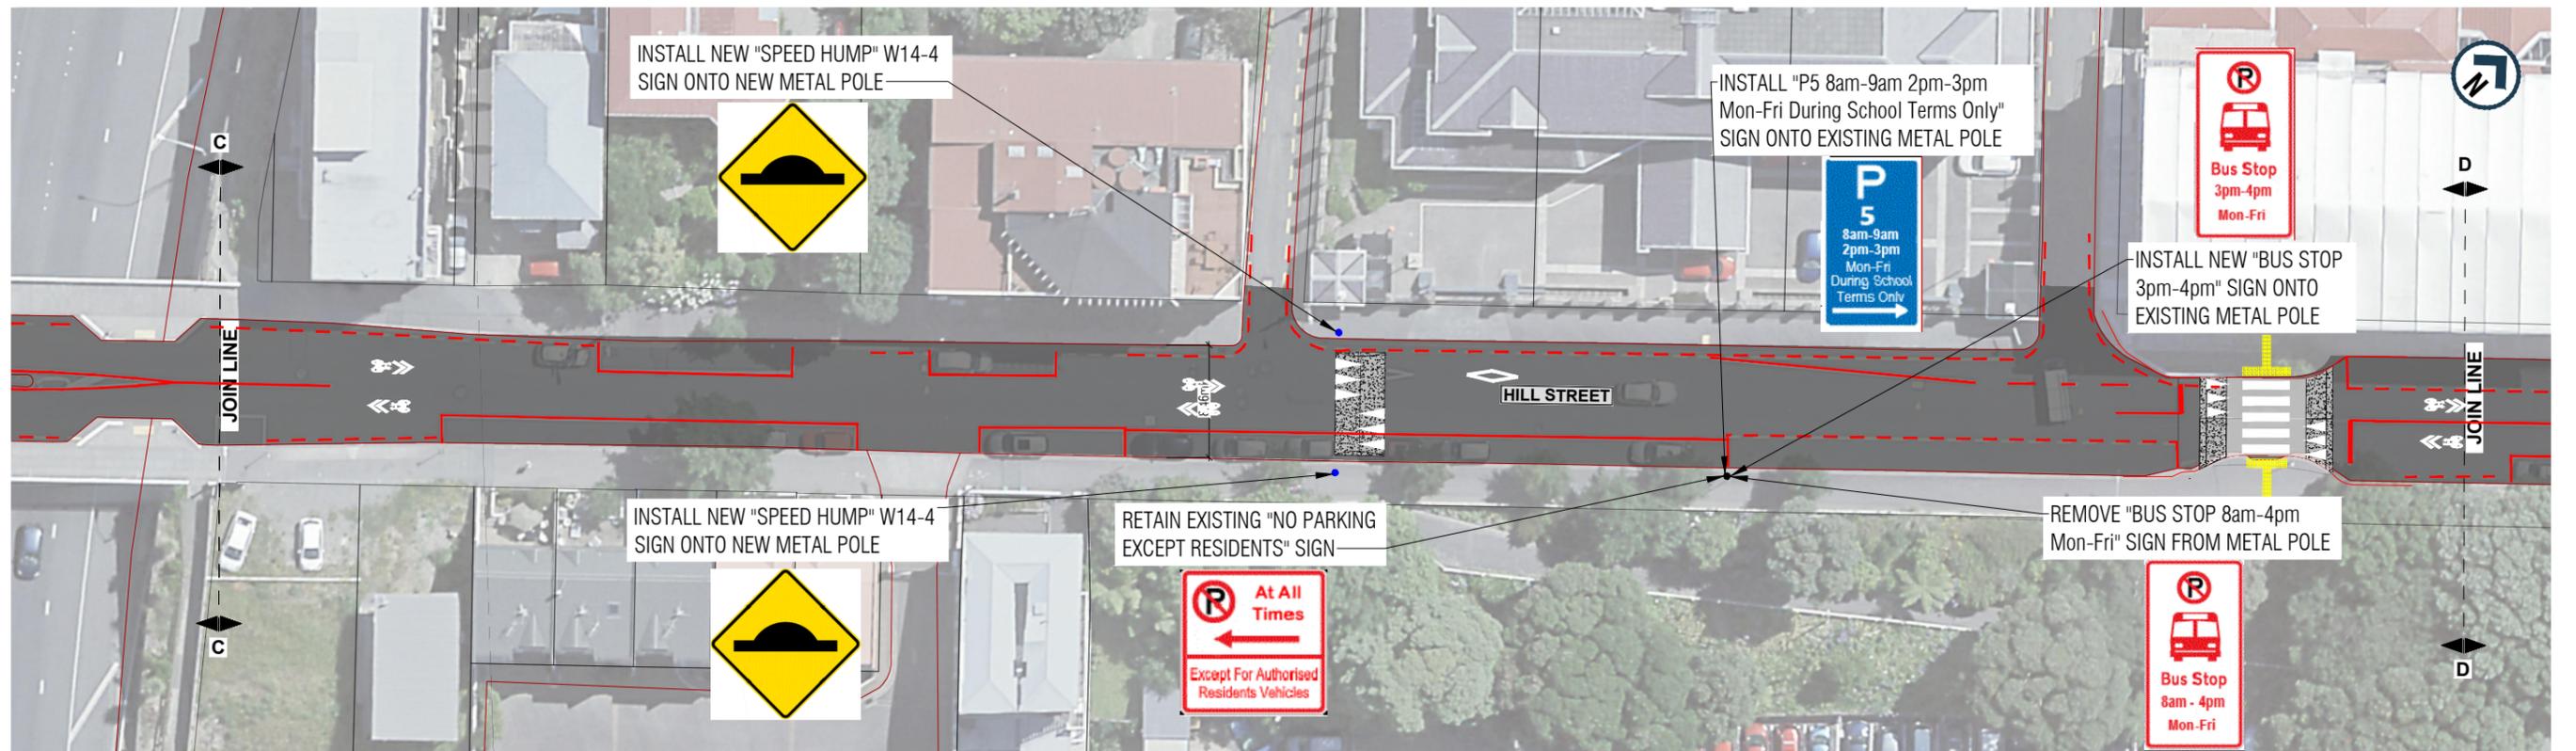

HILL STREET - PART 2

**WORK IN PROGRESS**

PRINTED 20/02/2023 2:02:58 pm

1:250 @ A1  
1:500 @ A3

REVISION	AMENDMENT	APPROVED	DATE
A	FOR CONSULTATION	C. G.	2023-02-10
B	SHEET NUMBERING	C. G.	2023-02-14
C	UPDATED BASED ON CLIENT FEEDBACK	C. G.	2023-02-20






FOR CONSULTATION

SCALES		ORIGINAL SIZE
1:250 (A1), 1:500 (A3)		A1
DRAWN	DESIGNED	APPROVED
C. GAONA	C. GAONA	C. GROOM
DRAWING VERIFIED	DESIGN VERIFIED	APPROVED DATE
C. GROOM	C. GROOM	2023-02-10

DETAILED DESIGN

PROJECT	
WELLINGTON CITY COUNCIL THORNDON TRANSITIONAL CYCLEWAYS	
TITLE	
SIGNAGE LAYOUT PLAN HILL STREET - SHEET 3	
WSP PROJECT NO. (SUB-PROJECT)	SHEET NO.
5-C3880.32	C72
	REVISION
	C

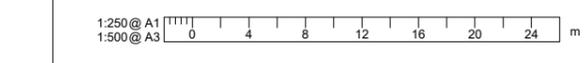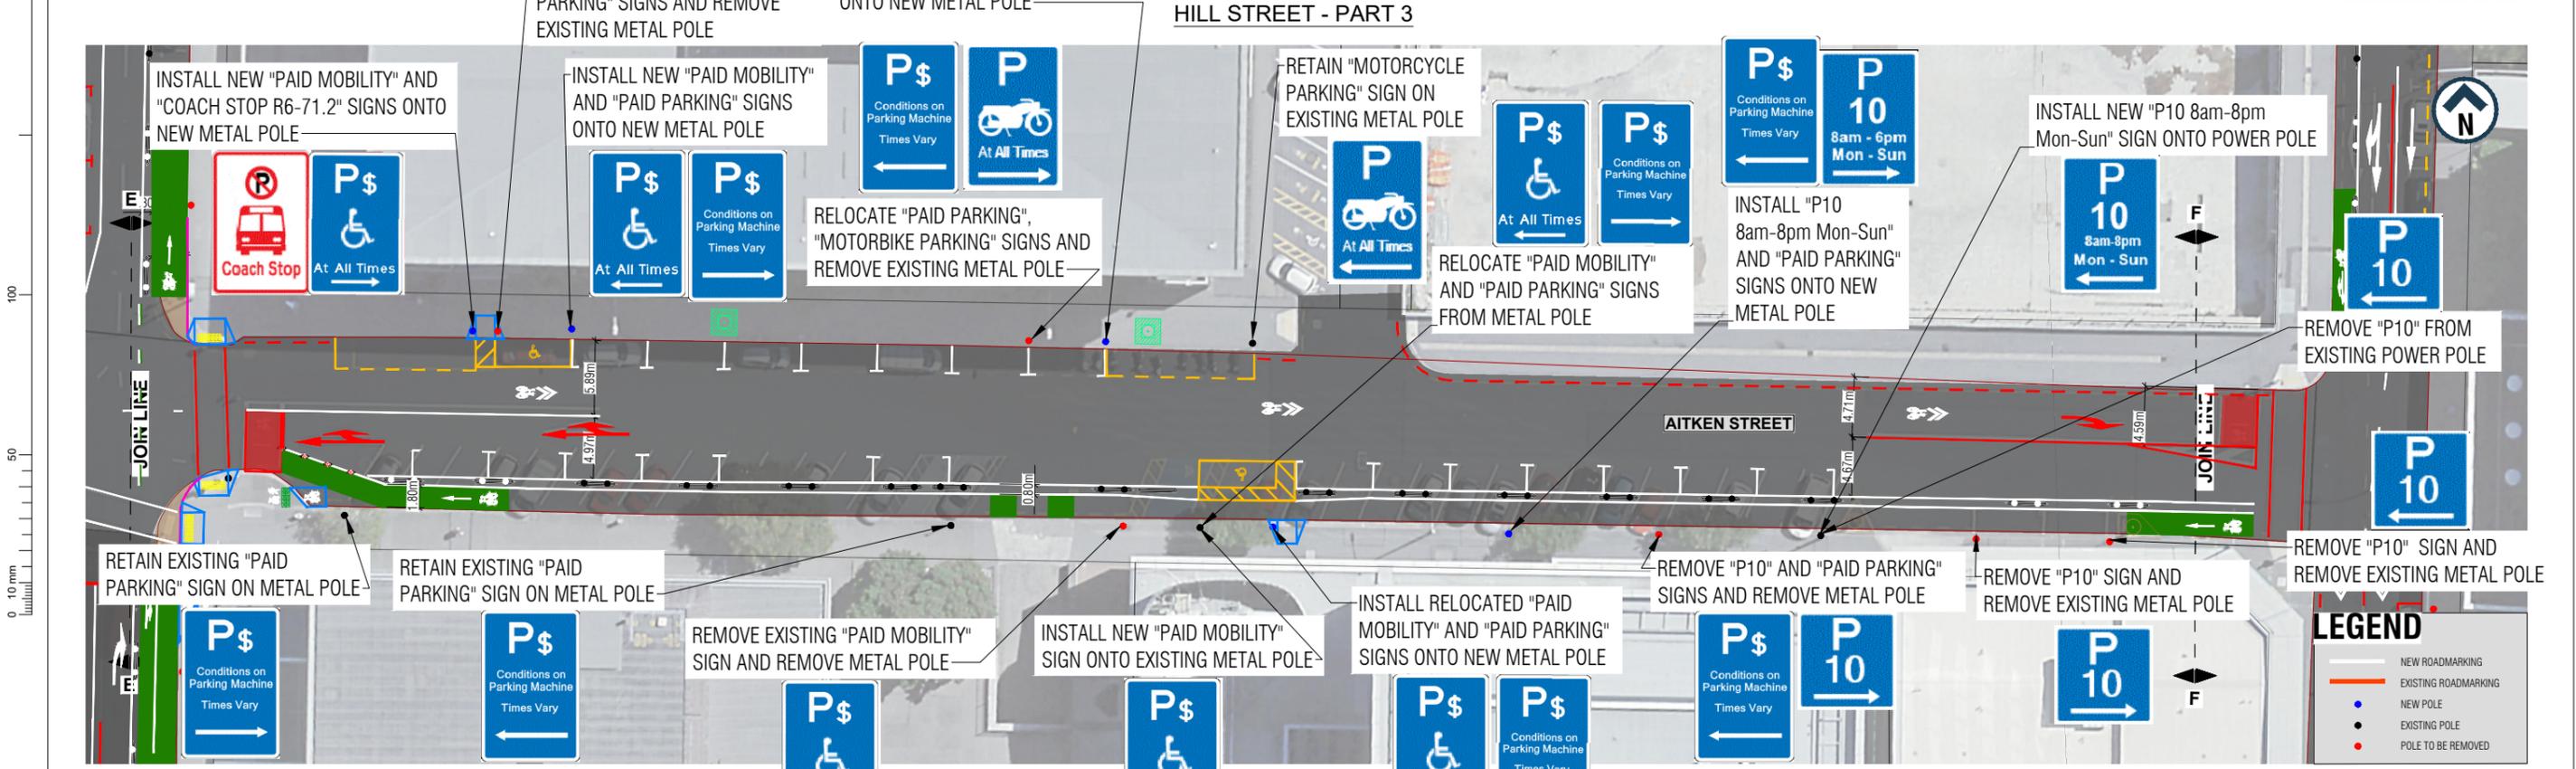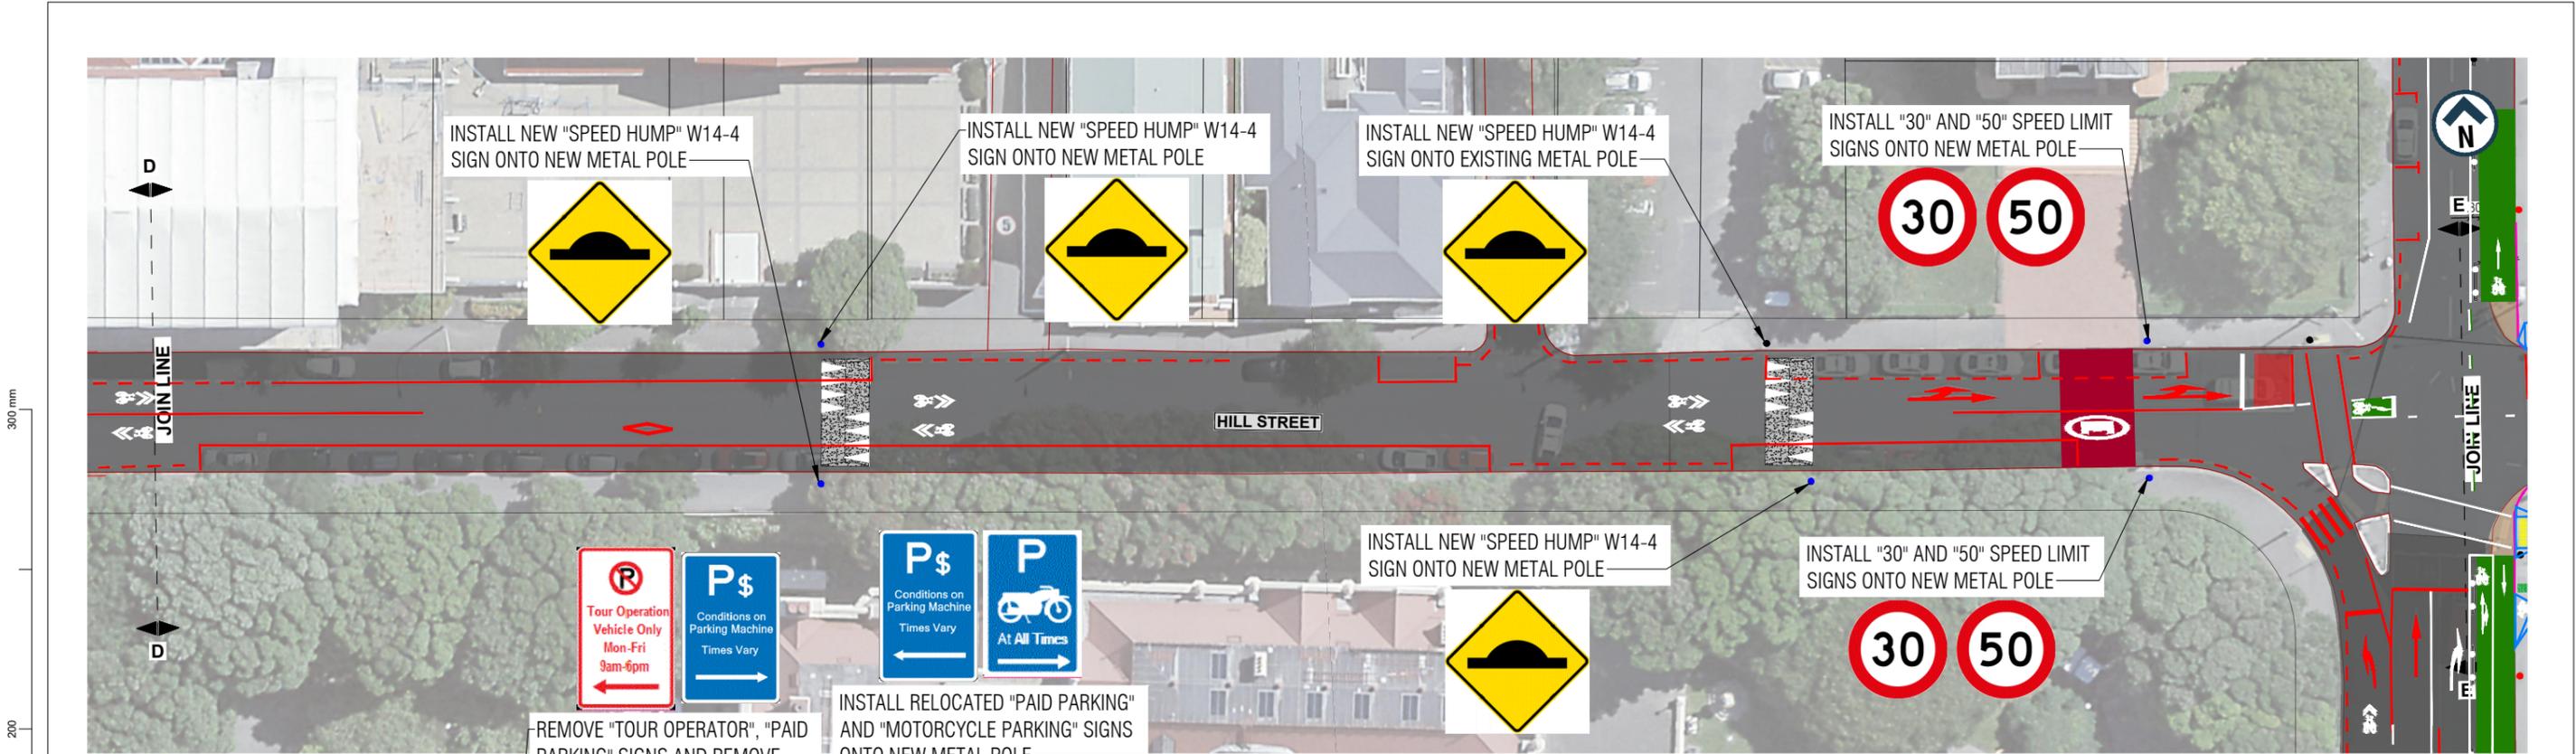

**WORK IN PROGRESS**  
PRINTED 20/02/2023 2:03:21 pm

REVISION	AMENDMENT	APPROVED	DATE
A	FOR CONSULTATION	C. G.	2023-02-10
B	SHEET NUMBERING	C. G.	2023-02-14
C	UPDATE BASED ON CLIENT FEEDBACK	C. G.	2023-02-20




FOR CONSULTATION

SCALES		ORIGINAL SIZE
1:250 (A1)	1:500 (A3)	A1
DRAWN	DESIGNED	APPROVED
C. GAONA	C. GAONA	C. GROOM
DRAWING VERIFIED	DESIGN VERIFIED	APPROVED DATE
C. GROOM	C. GROOM	2023-02-10

DETAILED DESIGN

PROJECT		SHEET NO.	REVISION
WELLINGTON CITY COUNCIL MOLESWORTH / MULGRAVE TRANSITIONAL CYCLEWAYS POST WELLINGTON STATION WORK		C73	C
TITLE		SHEET NO.	
SIGNAGE LAYOUT PLAN HILL STREET & AITKEN STREET - SHEET 4		C73	
WSP PROJECT NO. (SUB-PROJECT)		REVISION	
5-C3880.32		C	

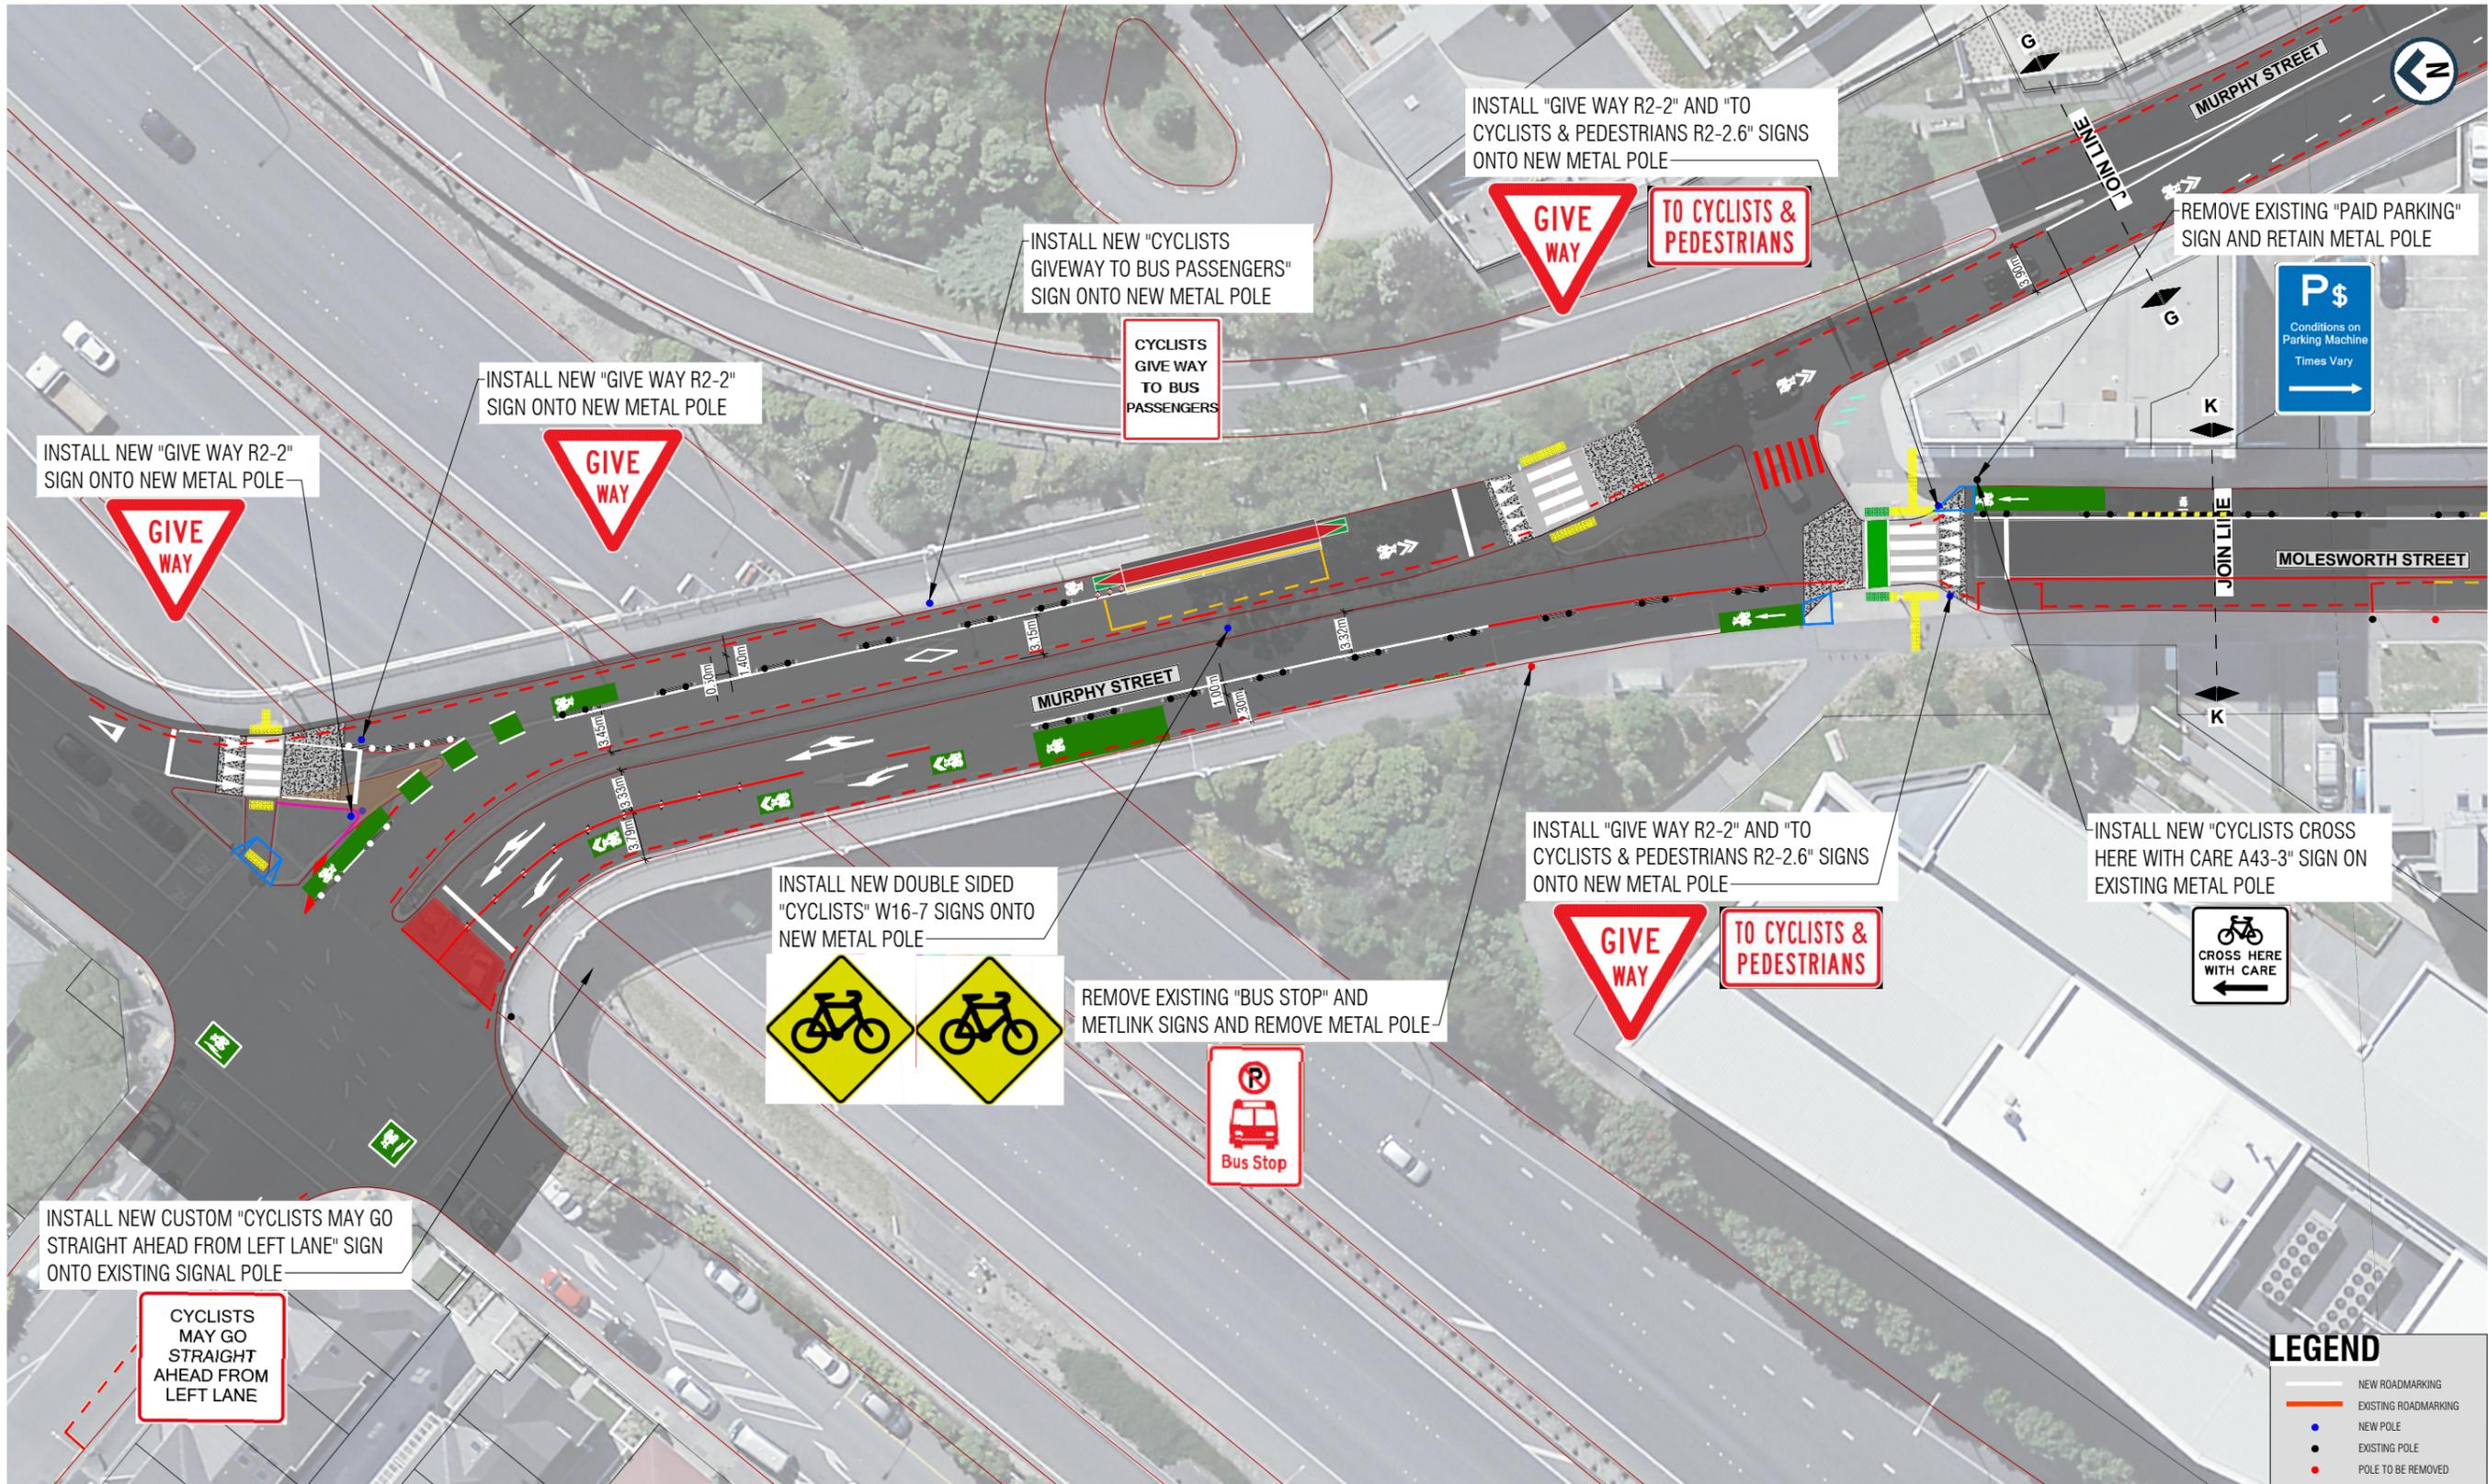

300 mm  
200  
100  
50  
0 10 mm

1:250 @ A1  
1:500 @ A3

**MOLESWORTH STREET - PART 1**  
**MURPHY STREET - PART 1**

**WORK IN PROGRESS**  
PRINTED 20/02/2023 2:03:53 pm

**LEGEND**

- NEW ROADMARKING
- EXISTING ROADMARKING
- NEW POLE
- EXISTING POLE
- POLE TO BE REMOVED

REVISION	AMENDMENT	APPROVED	DATE
A	FOR CONSULTATION	C. G.	2023-02-10
B	SHEET NUMBERING	C. G.	2023-02-14
C	UPDATED BASED ON CLIENT FEEDBACK	C. G.	2023-02-20




FOR CONSULTATION

SCALES	DESIGNED	APPROVED	ORIGINAL SIZE
1:250 (A1), 1:500 (A3)	C. GAONA	C. GROOM	A1
DRAWN	DESIGNED	APPROVED	
C. GAONA	C. GAONA	C. GROOM	
DRAWING VERIFIED	DESIGN VERIFIED	APPROVED DATE	
C. GROOM	C. GROOM	2023-02-10	

DETAILED DESIGN

PROJECT		SHEET NO.		REVISION	
WELLINGTON CITY COUNCIL THORNDON TRANSITIONAL CYCLEWAY		C74	C		
TITLE					
SIGNAGE LAYOUT PLAN MOLESWORTH/ MURPHY STREET - SHEET 5					
WSP PROJECT NO. (SUB-PROJECT)					
5-C3880.32					

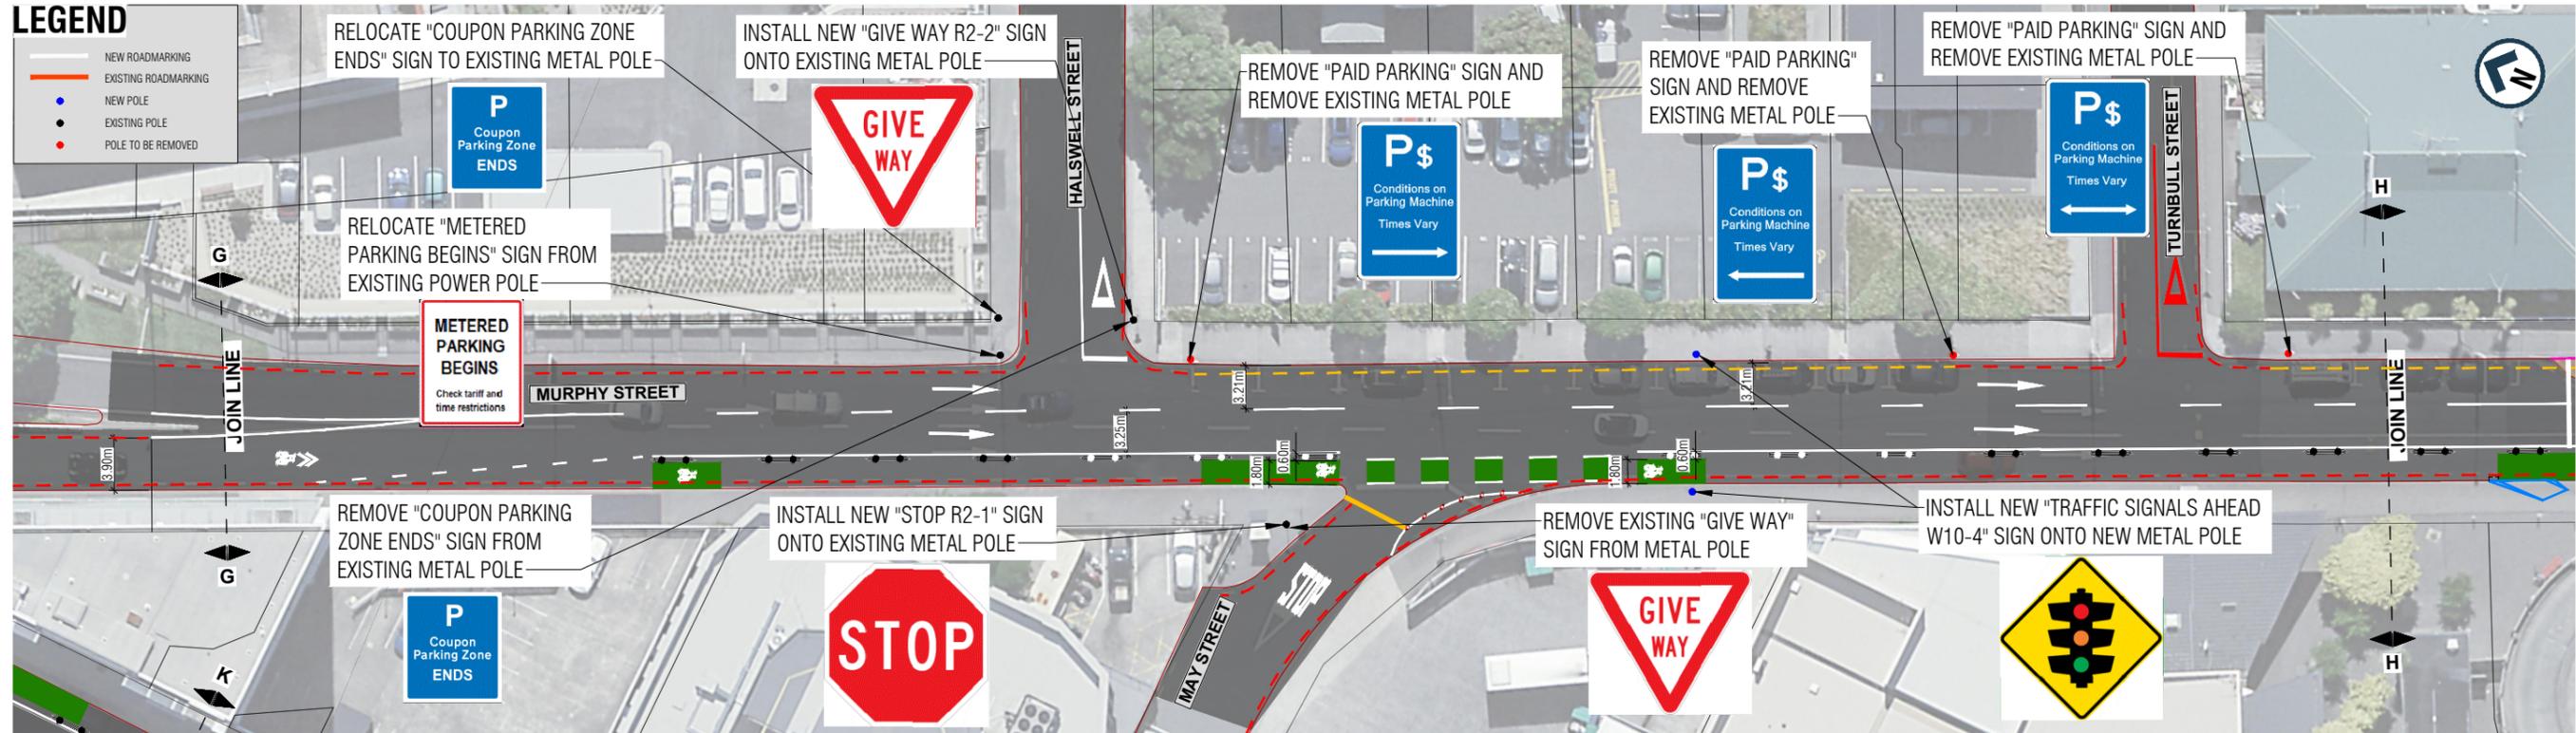

MURPHY STREET - PART 2



MURPHY ST - PART 3

**WORK IN PROGRESS**

PRINTED 20/02/2023 2:04:28 pm

1:250 @ A1  
1:500 @ A3

REVISION	AMENDMENT	APPROVED	DATE
A	DRAFT FOR COMMENT	C. G.	2023-02-10
B	SHEET NUMBERING	C. G.	2023-02-14




FOR CONSULTATION


SCALES		ORIGINAL SIZE
1:250 (A1), 1:500 (A3)		A1
DRAWN	DESIGNED	APPROVED
C. GAONA	C. GAONA	C. GROOM
DRAWING VERIFIED	DESIGN VERIFIED	APPROVED DATE
C. GROOM	C. GROOM	2023-02-10

DETAILED DESIGN

PROJECT	
WELLINGTON CITY COUNCIL THORNDON TRANSITIONAL CYCLEWAYS	
TITLE	
SIGNAGE LAYOUT PLAN MURPHY STREET - SHEET 6	
WSP PROJECT NO. (SUB-PROJECT)	SHEET NO.
5-C3880.32	C75
	REVISION
	B

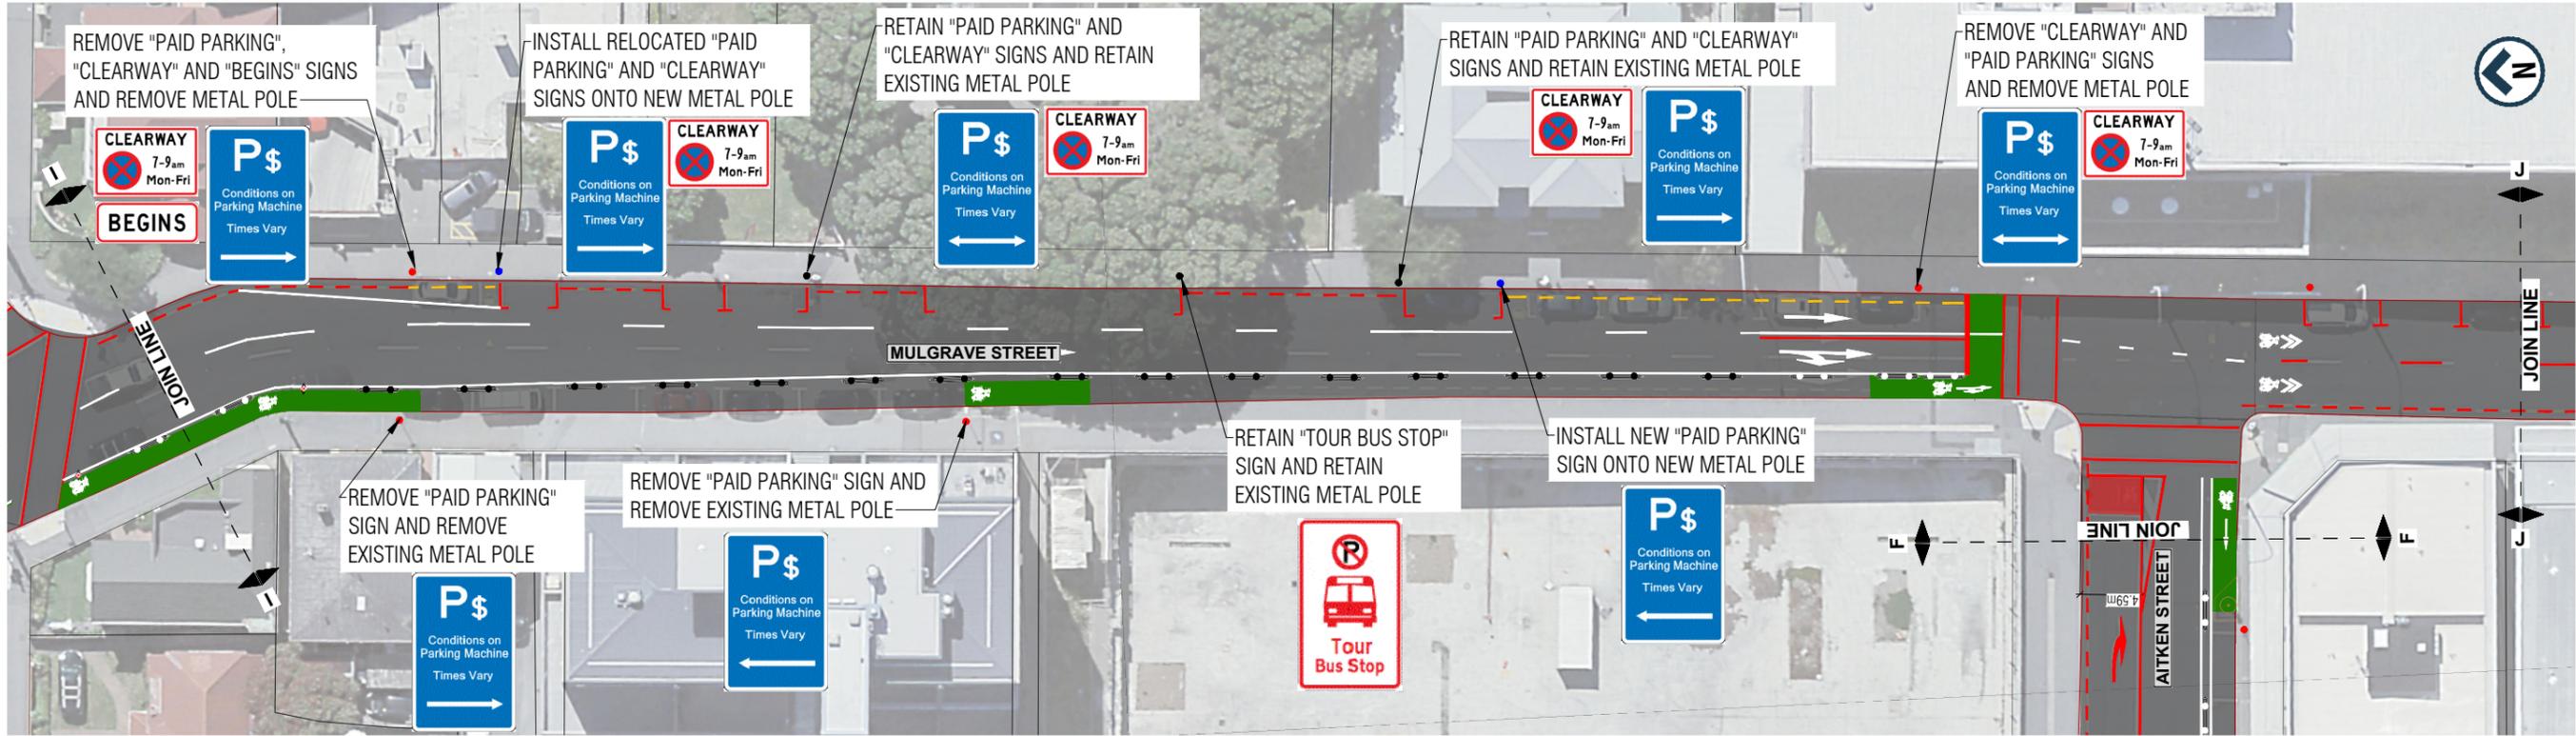

MULGRAVE STREET - PART 1

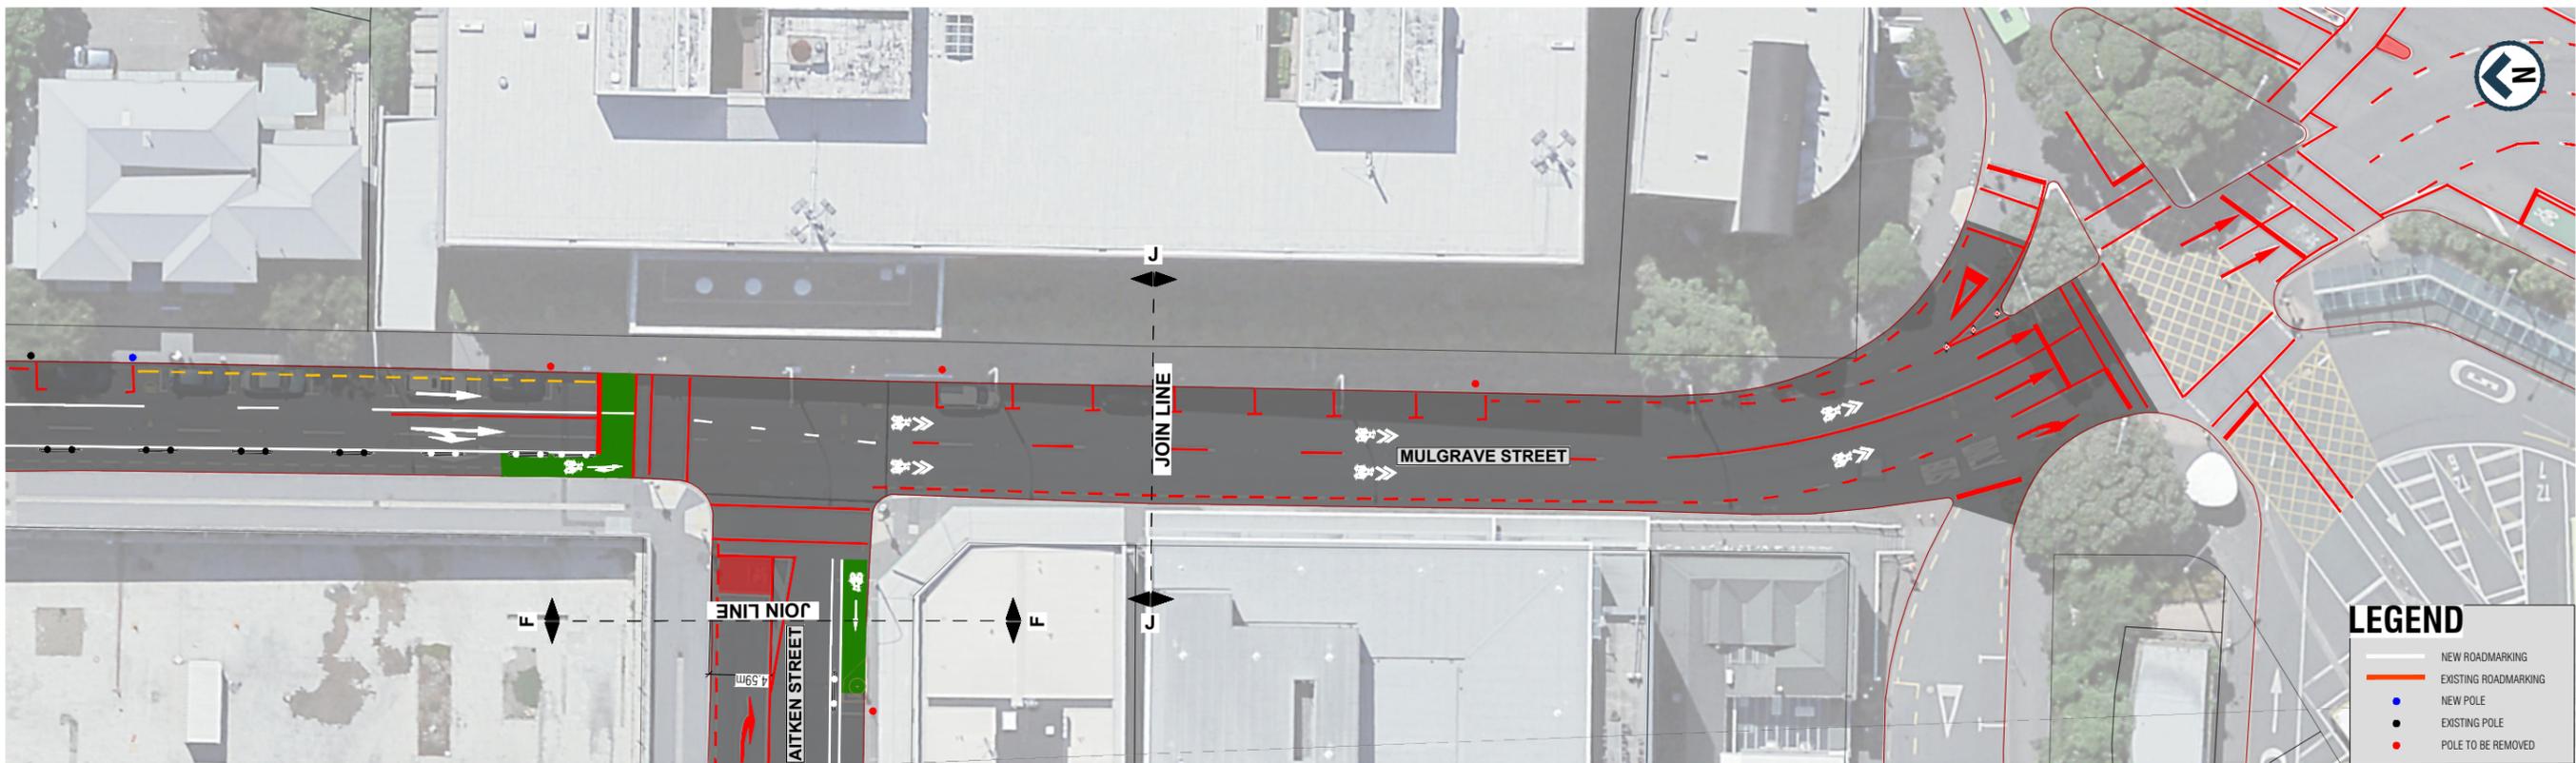

MULGRAVE ST - PART 2

**WORK IN PROGRESS**  
 PRINTED 20/02/2023 2:06:04 pm

1:250 @ A1  
 1:500 @ A3

REVISION	AMENDMENT	APPROVED	DATE
A	DRAFT FOR COMMENT	C. G.	2022-12-09
B	SHEET NUMBERING	C. G.	2023-02-14
C	UPDATED BASED ON CLIENT FEEDBACK	C. G.	2023-02-20




FOR CONSULTATION


SCALES		ORIGINAL SIZE
1:250 (A1)	1:500 (A3)	A1
DRAWN	DESIGNED	APPROVED
C. GAONA	C. GAONA	C. GROOM
DRAWING VERIFIED	DESIGN VERIFIED	APPROVED DATE
C. GROOM	C. GROOM	2022-12-09

DETAILED DESIGN

PROJECT	
WELLINGTON CITY COUNCIL THORNDON TRANSITIONAL CYCLEWAYS	
TITLE	
SIGNAGE LAYOUT PLAN MULGRAVE STREET - SHEET 7	
WSP PROJECT NO. (SUB-PROJECT)	SHEET NO.
5-C3880.32	C76
	REVISION
	C

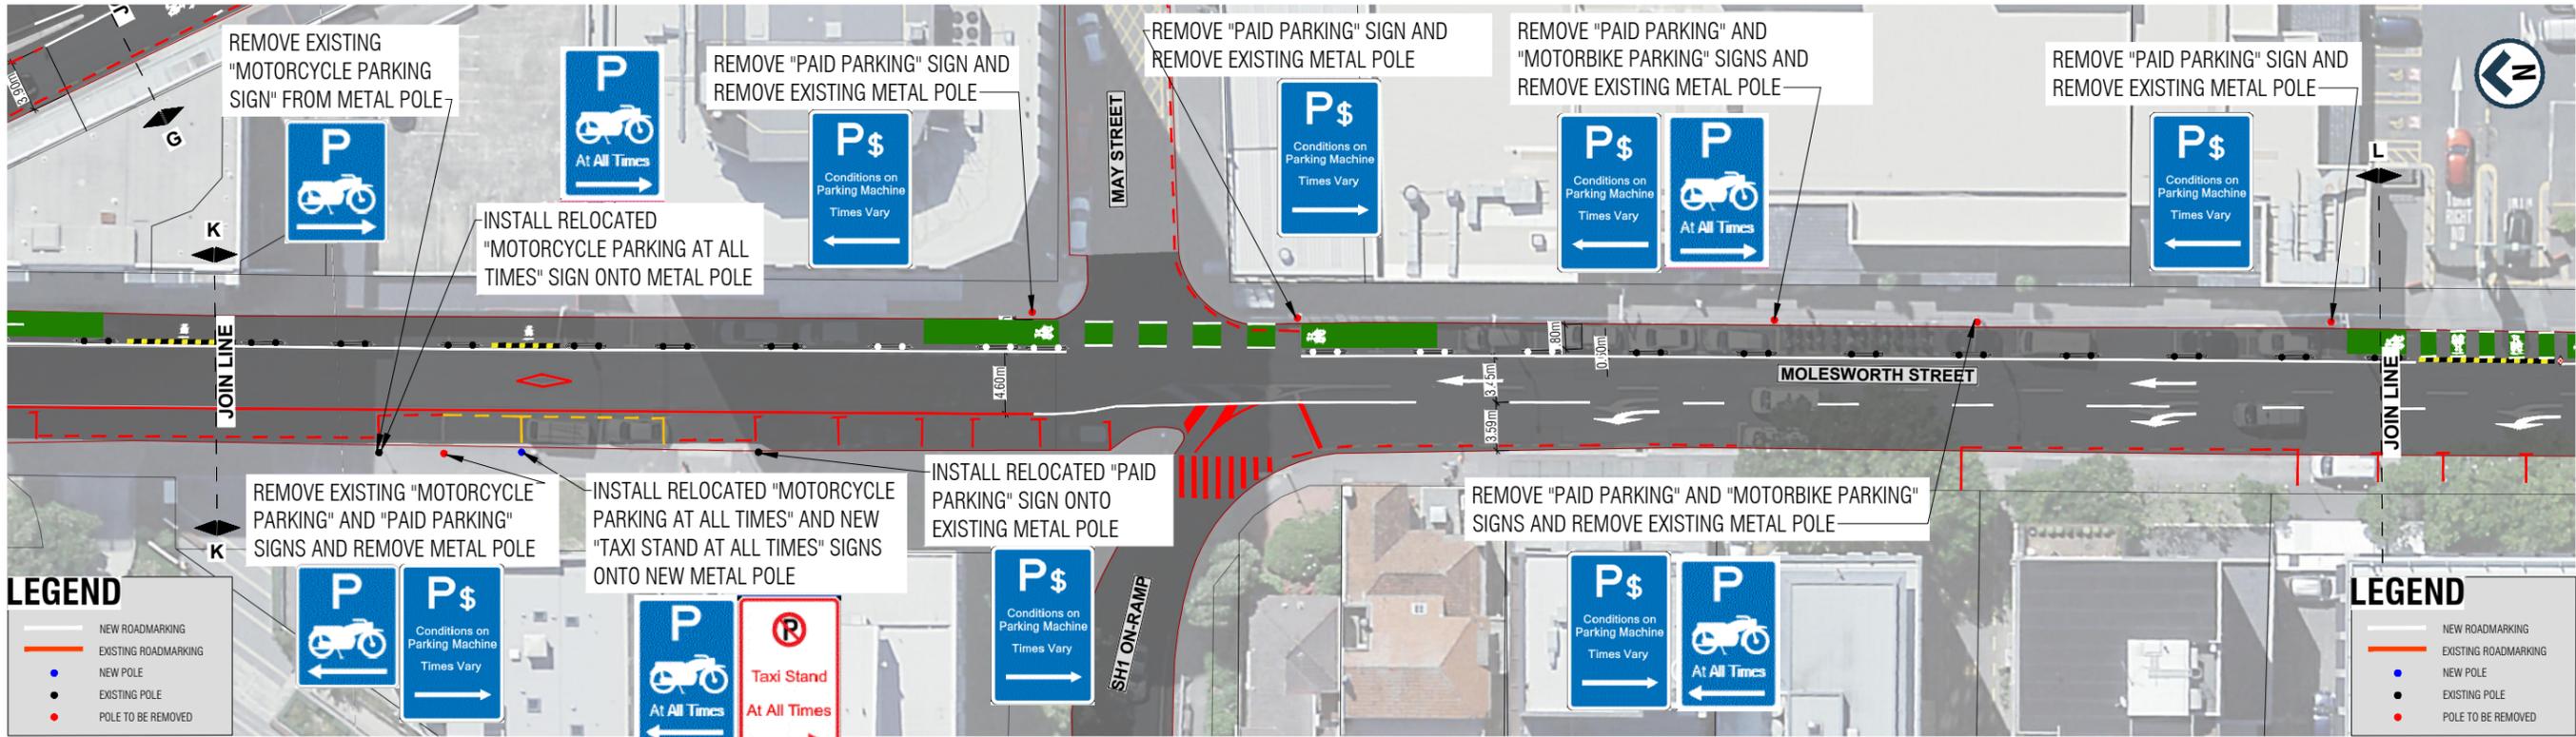

MOLESWORTH STREET - PART 2

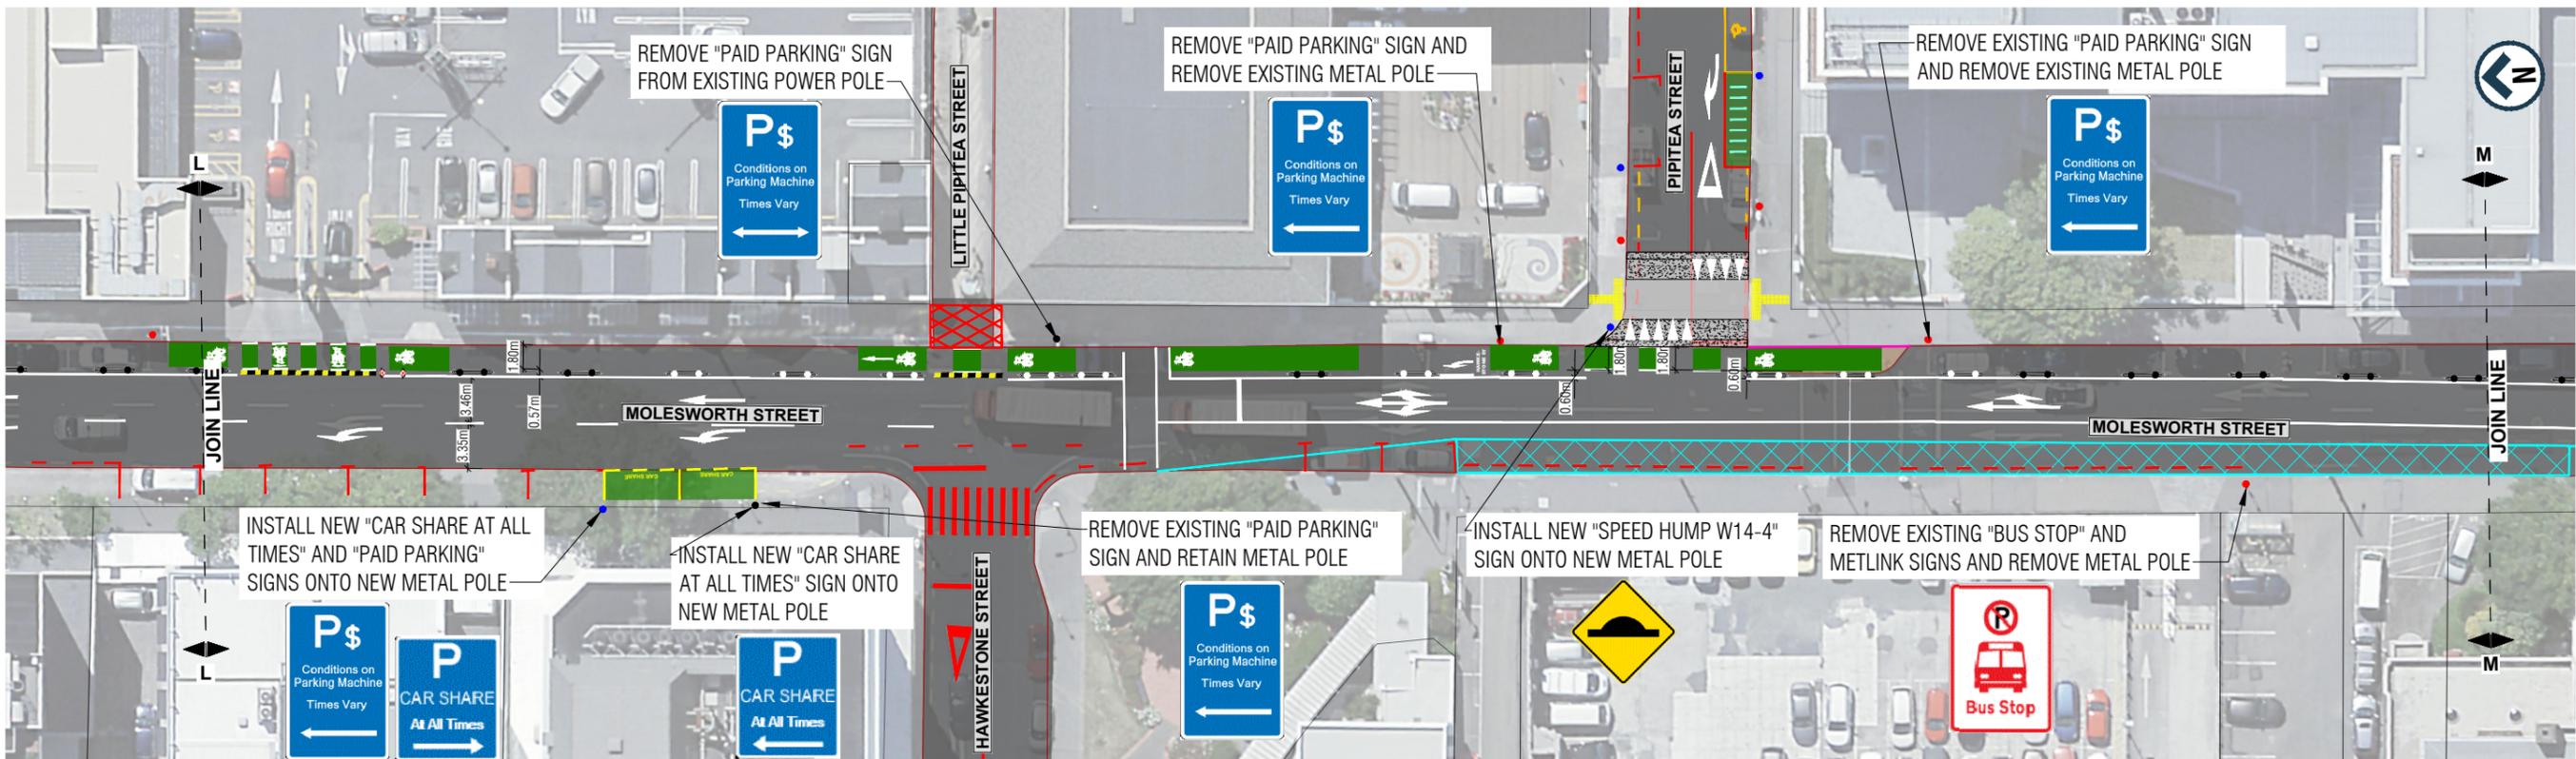


MOLESWORTH STREET - PART 3

**WORK IN PROGRESS**

PRINTED 20/02/2023 2:06:50 pm

1:250 @ A1  
1:500 @ A3

REVISION	AMENDMENT	APPROVED	DATE
A	FOR CONSULTATION	C. G.	2023-02-10
B	SHEET NUMBERING	C. G.	2023-02-14
C	UPDATE BASED ON CLIENT FEEDBACK	C. G.	2023-02-20

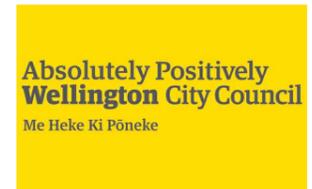


FOR CONSULTATION


SCALES		ORIGINAL SIZE
1:250 (A1), 1:500 (A3)		A1
DRAWN	DESIGNED	APPROVED
C. GAONA	C. GAONA	C. GROOM
DRAWING VERIFIED	DESIGN VERIFIED	APPROVED DATE
C. GROOM	C. GROOM	2023-02-10

DETAILED DESIGN

PROJECT	
WELLINGTON CITY COUNCIL THORNDON TRANSITIONAL CYCLEWAYS	
TITLE	
SIGNAGE LAYOUT PLAN MOLESWORTH STREET - SHEET 8	
WSP PROJECT NO. (SUB-PROJECT)	SHEET NO.
5-C3880.32	C77
REVISION	C

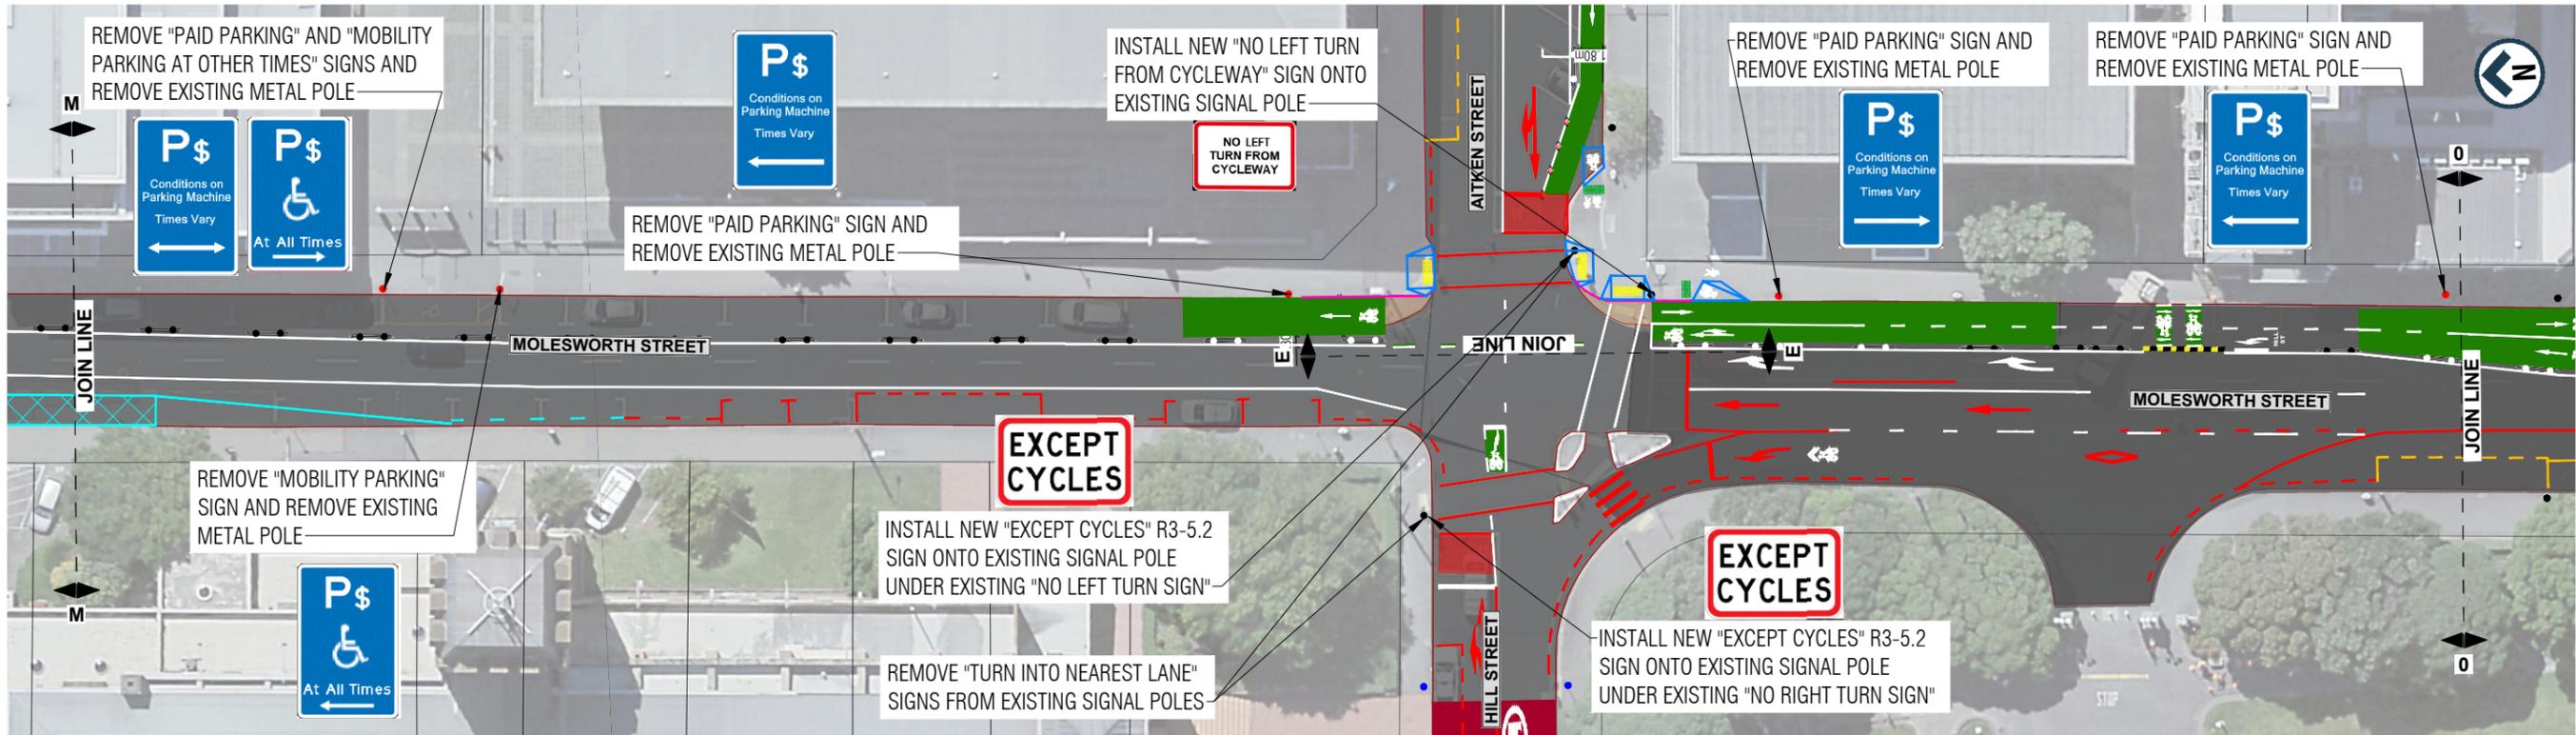

MOLESWORTH STREET - PART 4

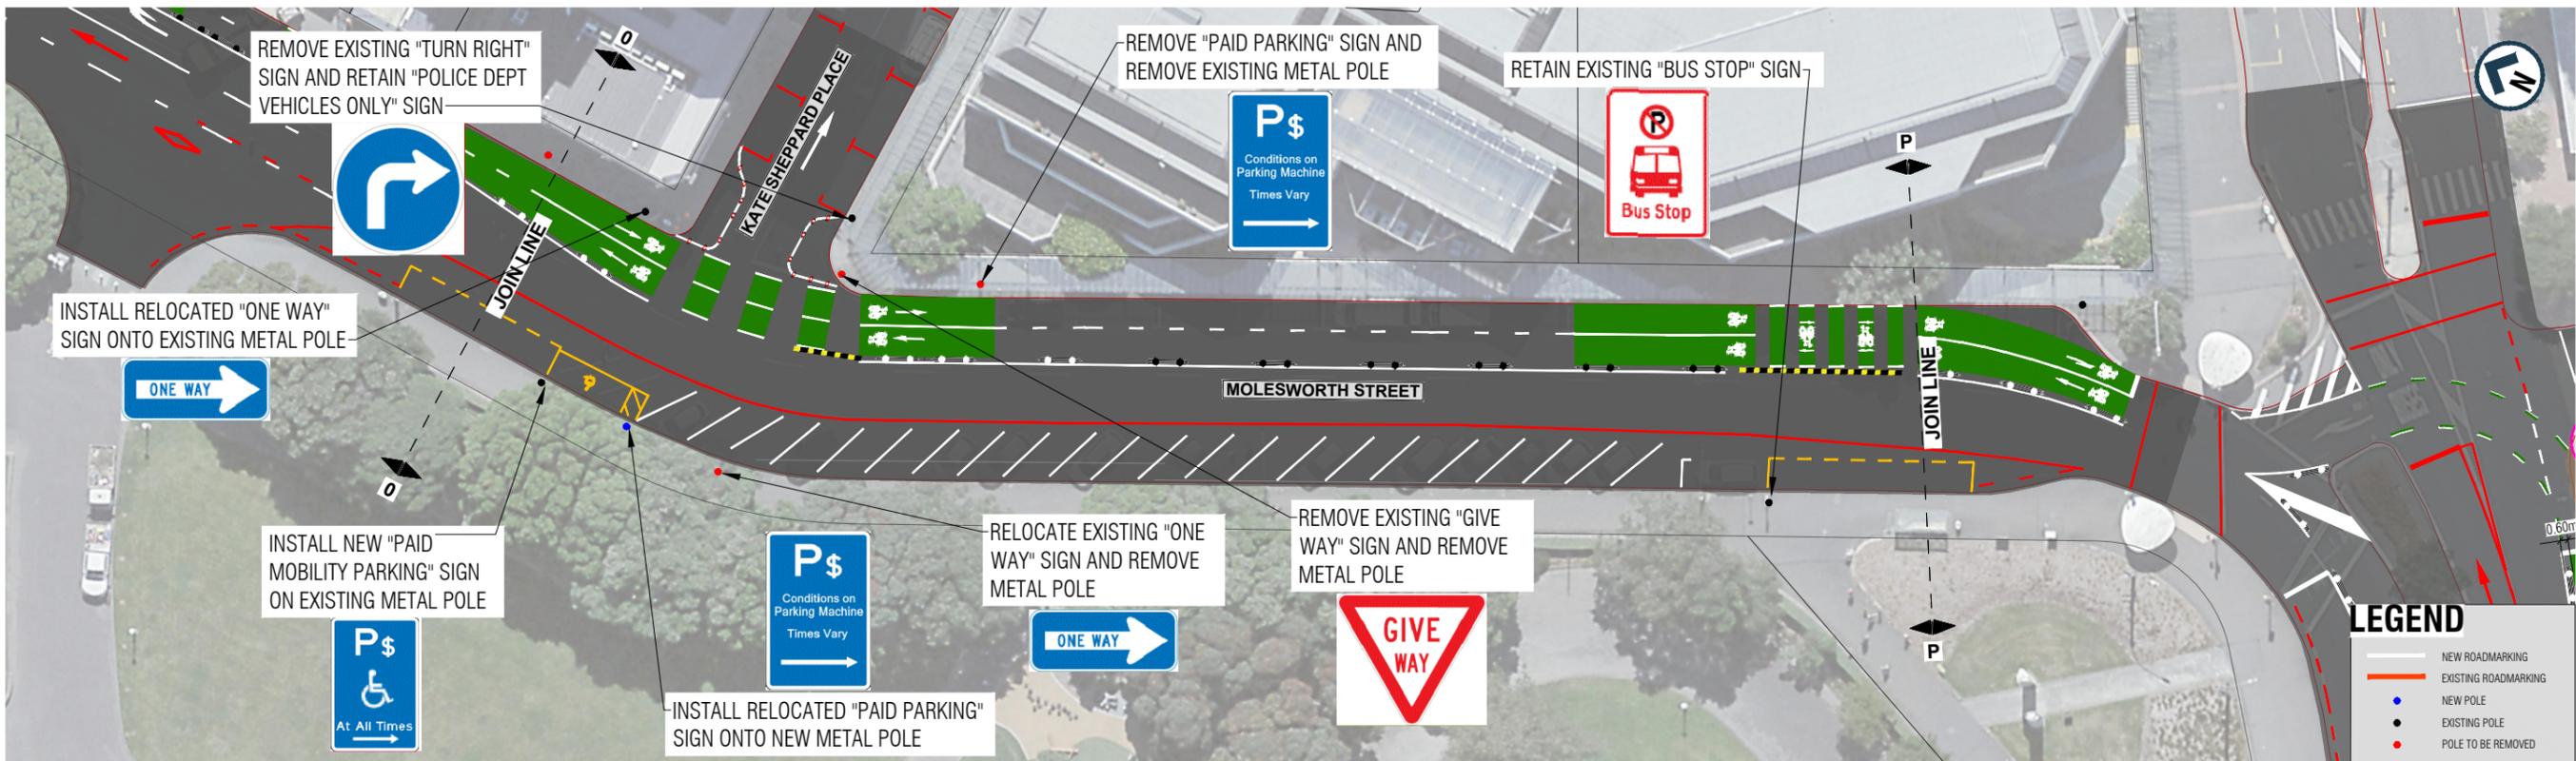

MOLESWORTH STREET - PART 5

**LEGEND**

- NEW ROADMARKING
- EXISTING ROADMARKING
- NEW POLE
- EXISTING POLE
- POLE TO BE REMOVED

**WORK IN PROGRESS**  
PRINTED 20/02/2023 2:07:24 pm

1:250@ A1  
1:500@ A3

REVISION	AMENDMENT	APPROVED	DATE
A	FOR CONSULTATION	C. G.	2023-02-10
B	SHEET NUMBERING	C. G.	2023-02-14
C	UPDATE BASED ON CLIENT FEEDBACK	C. G.	2023-02-20




FOR CONSULTATION


SCALES		ORIGINAL SIZE
1:250 (A1)	1:500 (A3)	A1
DRAWN	DESIGNED	APPROVED
C. GAONA	C. GAONA	C. GROOM
DRAWING VERIFIED	DESIGN VERIFIED	APPROVED DATE
C. GROOM	C. GROOM	2023-02-10

DETAILED DESIGN

PROJECT		SHEET NO.	REVISION
WELLINGTON CITY COUNCIL THORNDON TRANSITIONAL CYCLEWAYS POST WELLINGTON STATION WORKS		C78	C
TITLE			
SIGNAGE LAYOUT PLAN MOLESWORTH STREET - SHEET 9			
WSP PROJECT NO. (SUB-PROJECT)			
5-C3880.32			

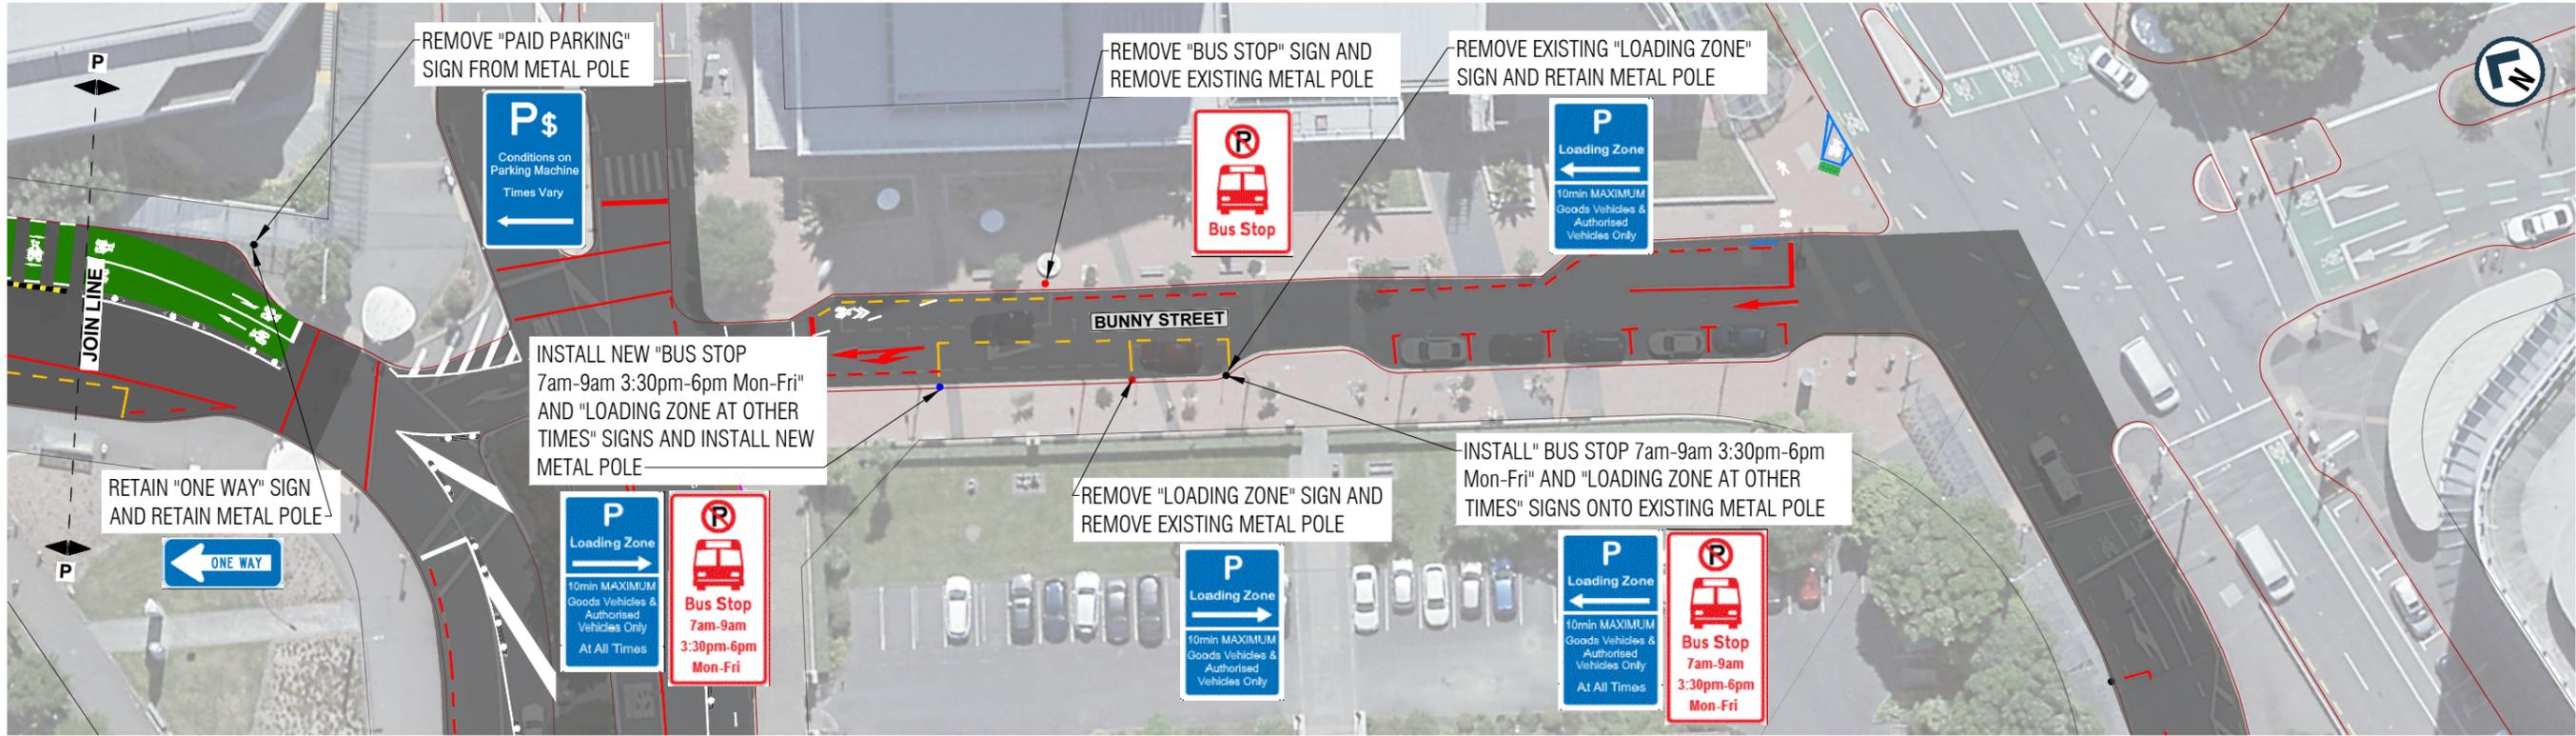

BUNNY STREET

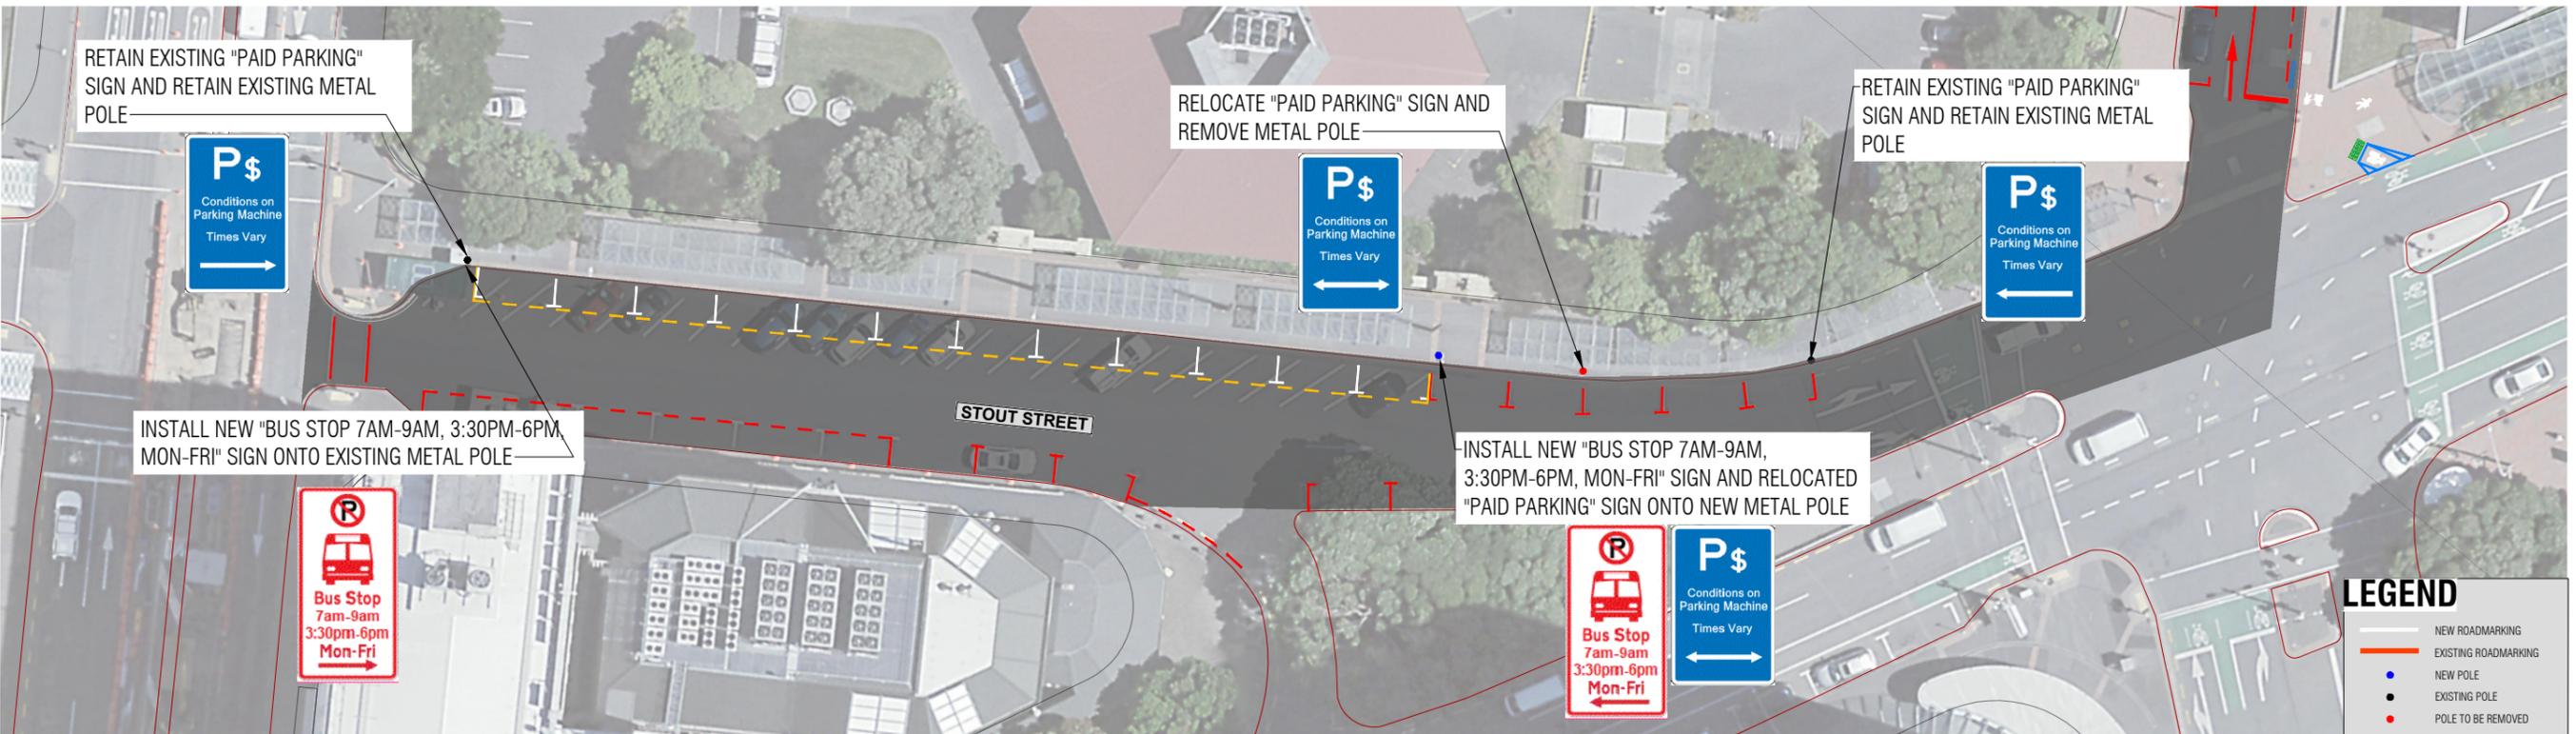

STOUT STREET

**LEGEND**

- NEW ROADMARKING
- EXISTING ROADMARKING
- NEW POLE
- EXISTING POLE
- POLE TO BE REMOVED

**WORK IN PROGRESS**  
 PRINTED 20/02/2023 2:07:56 pm



REVISION	AMENDMENT	APPROVED	DATE
A	FOR CONSULTATION	C. G.	2023-02-10
B	SHEET NUMBERING	C. G.	2023-02-14
C	UPDATE BASED ON CLIENT FEEDBACK	C. G.	2023-02-20



FOR CONSULTATION

SCALES	DESIGNED	APPROVED	ORIGINAL SIZE
1:250 (A1), 1:500 (A3)	C. GAONA	C. GROOM	A1
DRAWN	DESIGNED	APPROVED	
C. GAONA	C. GAONA	C. GROOM	
DRAWING VERIFIED	DESIGN VERIFIED	APPROVED DATE	
C. GROOM	C. GROOM	2023-02-10	

DETAILED DESIGN


PROJECT  
 WELLINGTON CITY COUNCIL  
 THORNDON TRANSITIONAL CYCLEWAYS

TITLE  
 SIGNAGE LAYOUT PLAN  
 BUNNY STREET & STOUT STREET - SHEET 10


WSP PROJECT NO. (SUB-PROJECT)  
 5-C3880.32

SHEET NO.  
 C79

REVISION  
 C

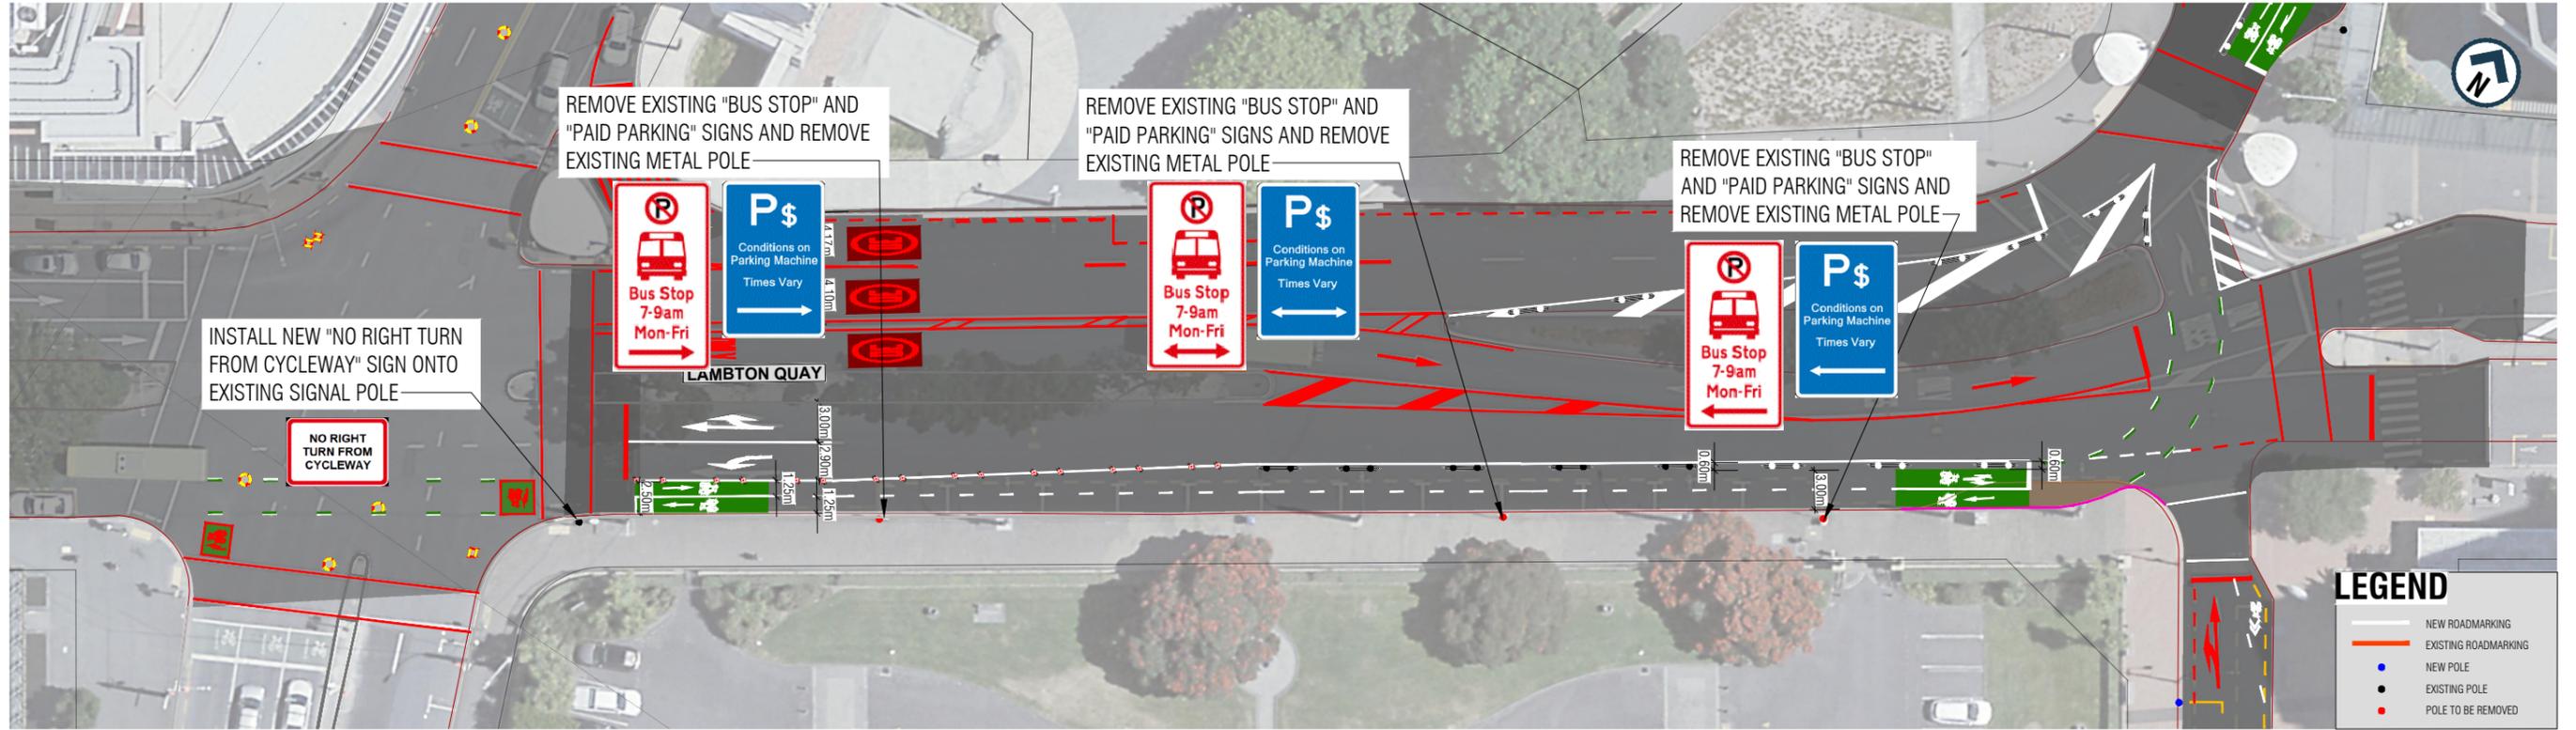

LAMBTON QUAY

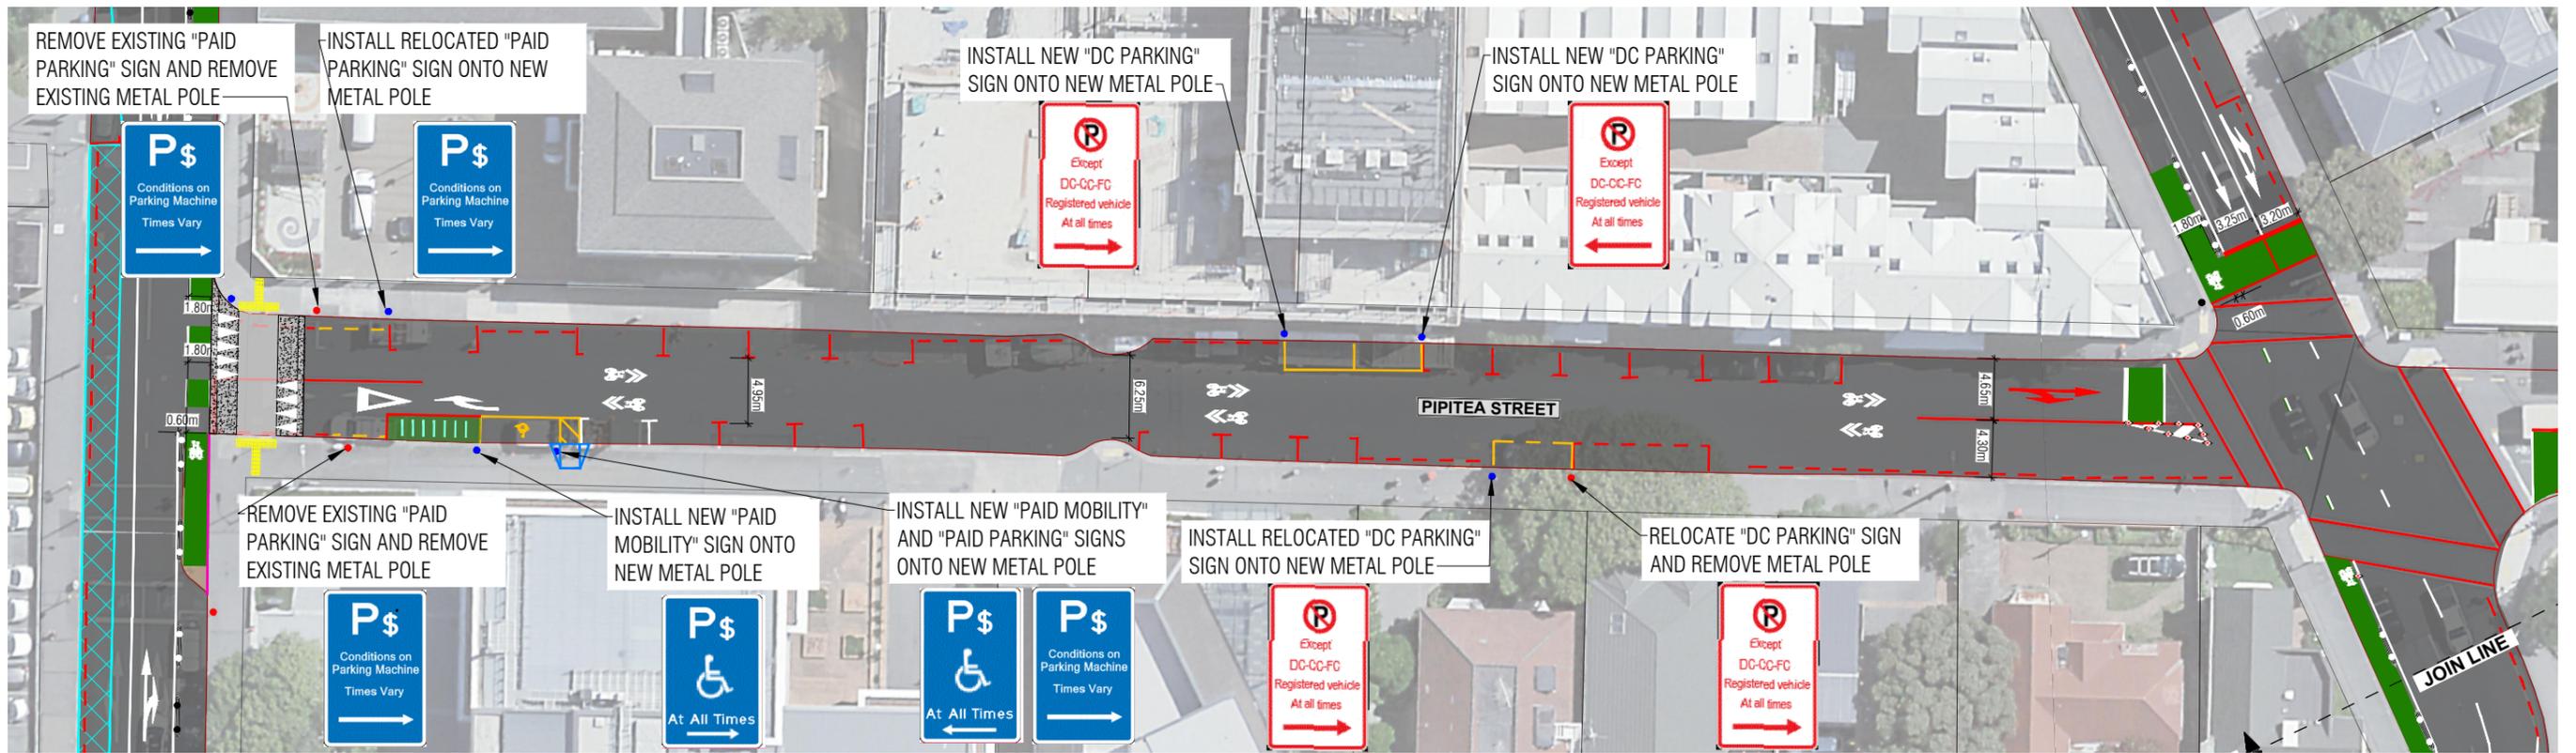

PIPI TEA STREET

**WORK IN PROGRESS**  
PRINTED 20/02/2023 2:08:35 pm

1:250 @ A1  
1:500 @ A3

REVISION	AMENDMENT	APPROVED	DATE
A	FOR CONSULTATION	C. G.	2023-02-10
B	SHEET NUMBERING	C. G.	2023-02-14
C	UPDATED BASED ON CLIENT FEEDBACK	C. G.	2023-02-20




FOR CONSULTATION

SCALES	DESIGNED	APPROVED	ORIGINAL SIZE
1:250 (A1), 1:500 (A3)	C. GAONA	C. GROOM	A1
	C. GAONA	C. GROOM	
	C. GROOM	C. GROOM	
	C. GROOM	C. GROOM	

DETAILED DESIGN

PROJECT		SHEET NO.		REVISION	
WELLINGTON CITY COUNCIL THORNDON TRANSITIONAL CYCLEWAYS		C80		C	
TITLE SIGNAGE LAYOUT PLAN LAMBTON QUAY & PIPITEA STREET - SHEET 11					
WSP PROJECT NO. (SUB-PROJECT) 5-C3880.32					

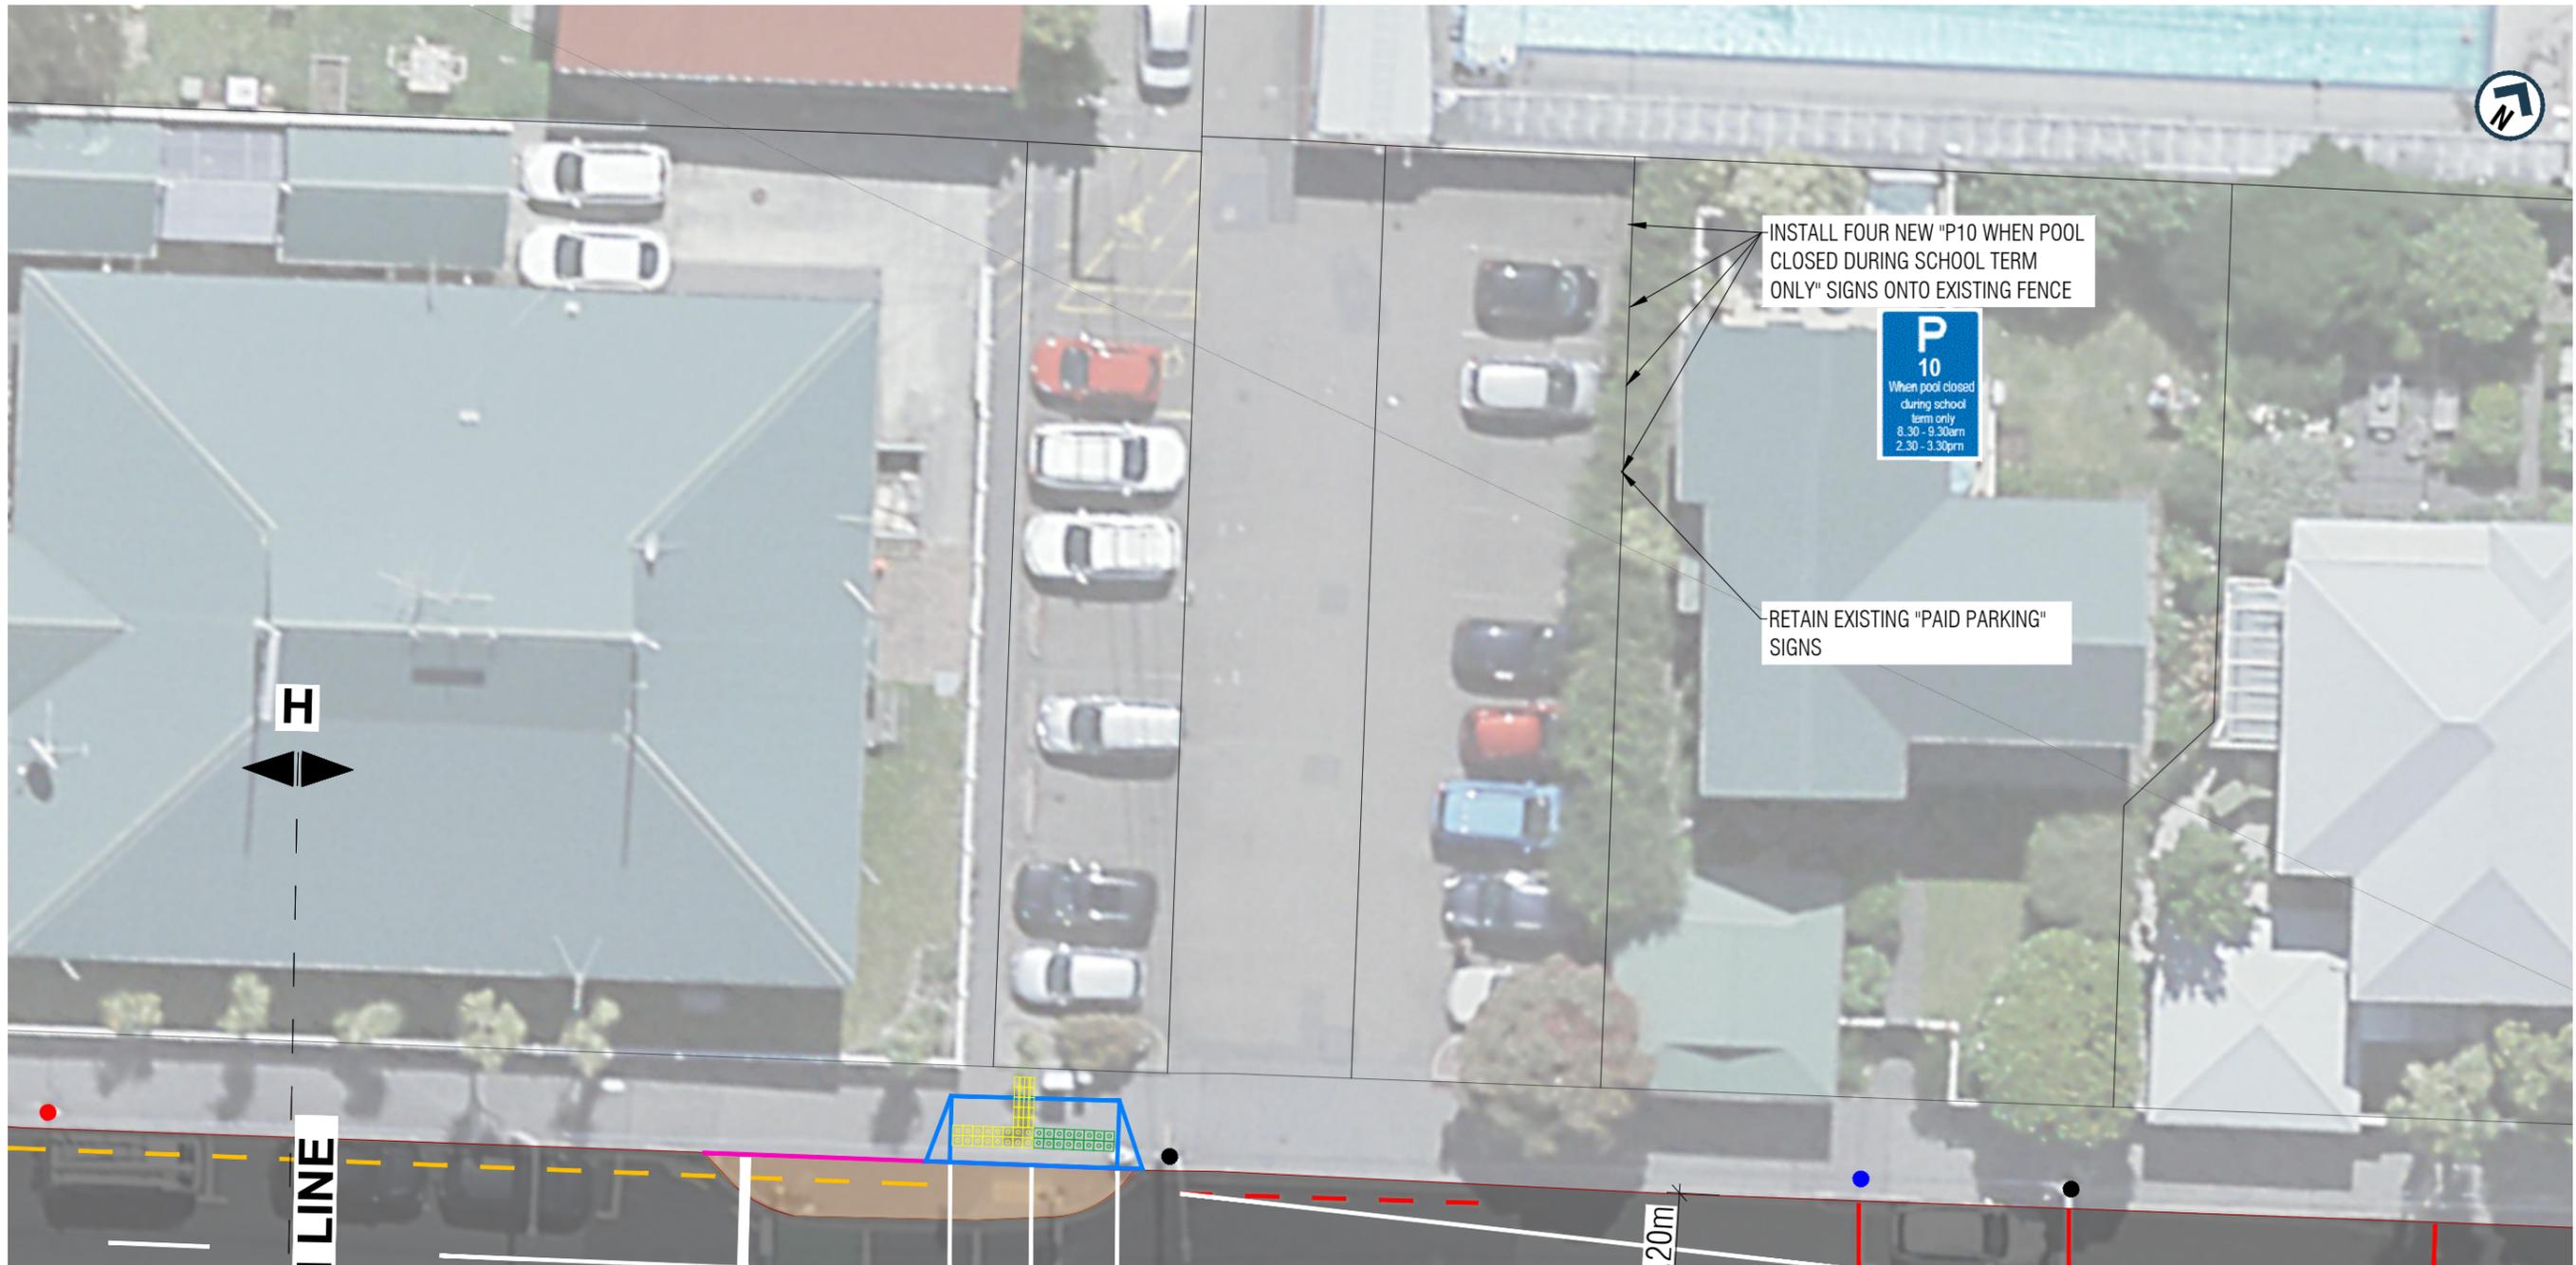


300 mm  
200  
100  
50  
0 10 mm

THORNDON SUMMER POOL CARPARK

**LEGEND**

- NEW ROADMARKING
- EXISTING ROADMARKING
- NEW POLE
- EXISTING POLE
- POLE TO BE REMOVED

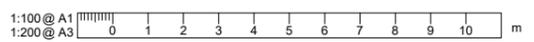

**WORK IN PROGRESS**  
PRINTED 20/02/2023 2:09:26 pm

REVISION	AMENDMENT	APPROVED	DATE
A	FOR CONSULTATION	C. G.	2023-02-10
B	SHEET NUMBERING	C. G.	2023-02-14
C	UPDATED BASED ON CLIENT FEEDBACK	C. G.	2023-02-20



FOR CONSULTATION

SCALES		ORIGINAL SIZE
1:100 (A1), 1:200 (A3)		A1
DRAWN	DESIGNED	APPROVED
C. GAONA	C. GAONA	C. GROOM
DRAWING VERIFIED	DESIGN VERIFIED	APPROVED DATE
C. GROOM	C. GROOM	2023-02-10

DETAILED DESIGN

PROJECT		
WELLINGTON CITY COUNCIL THORNDON TRANSITIONAL CYCLEWAYS		
TITLE		
SIGNAGE LAYOUT PLAN THORNDON SUMMER POOL CARPARK - SHEET 12		
WSP PROJECT NO. (SUB-PROJECT)	SHEET NO.	REVISION
5-C3880.32	C81	C