



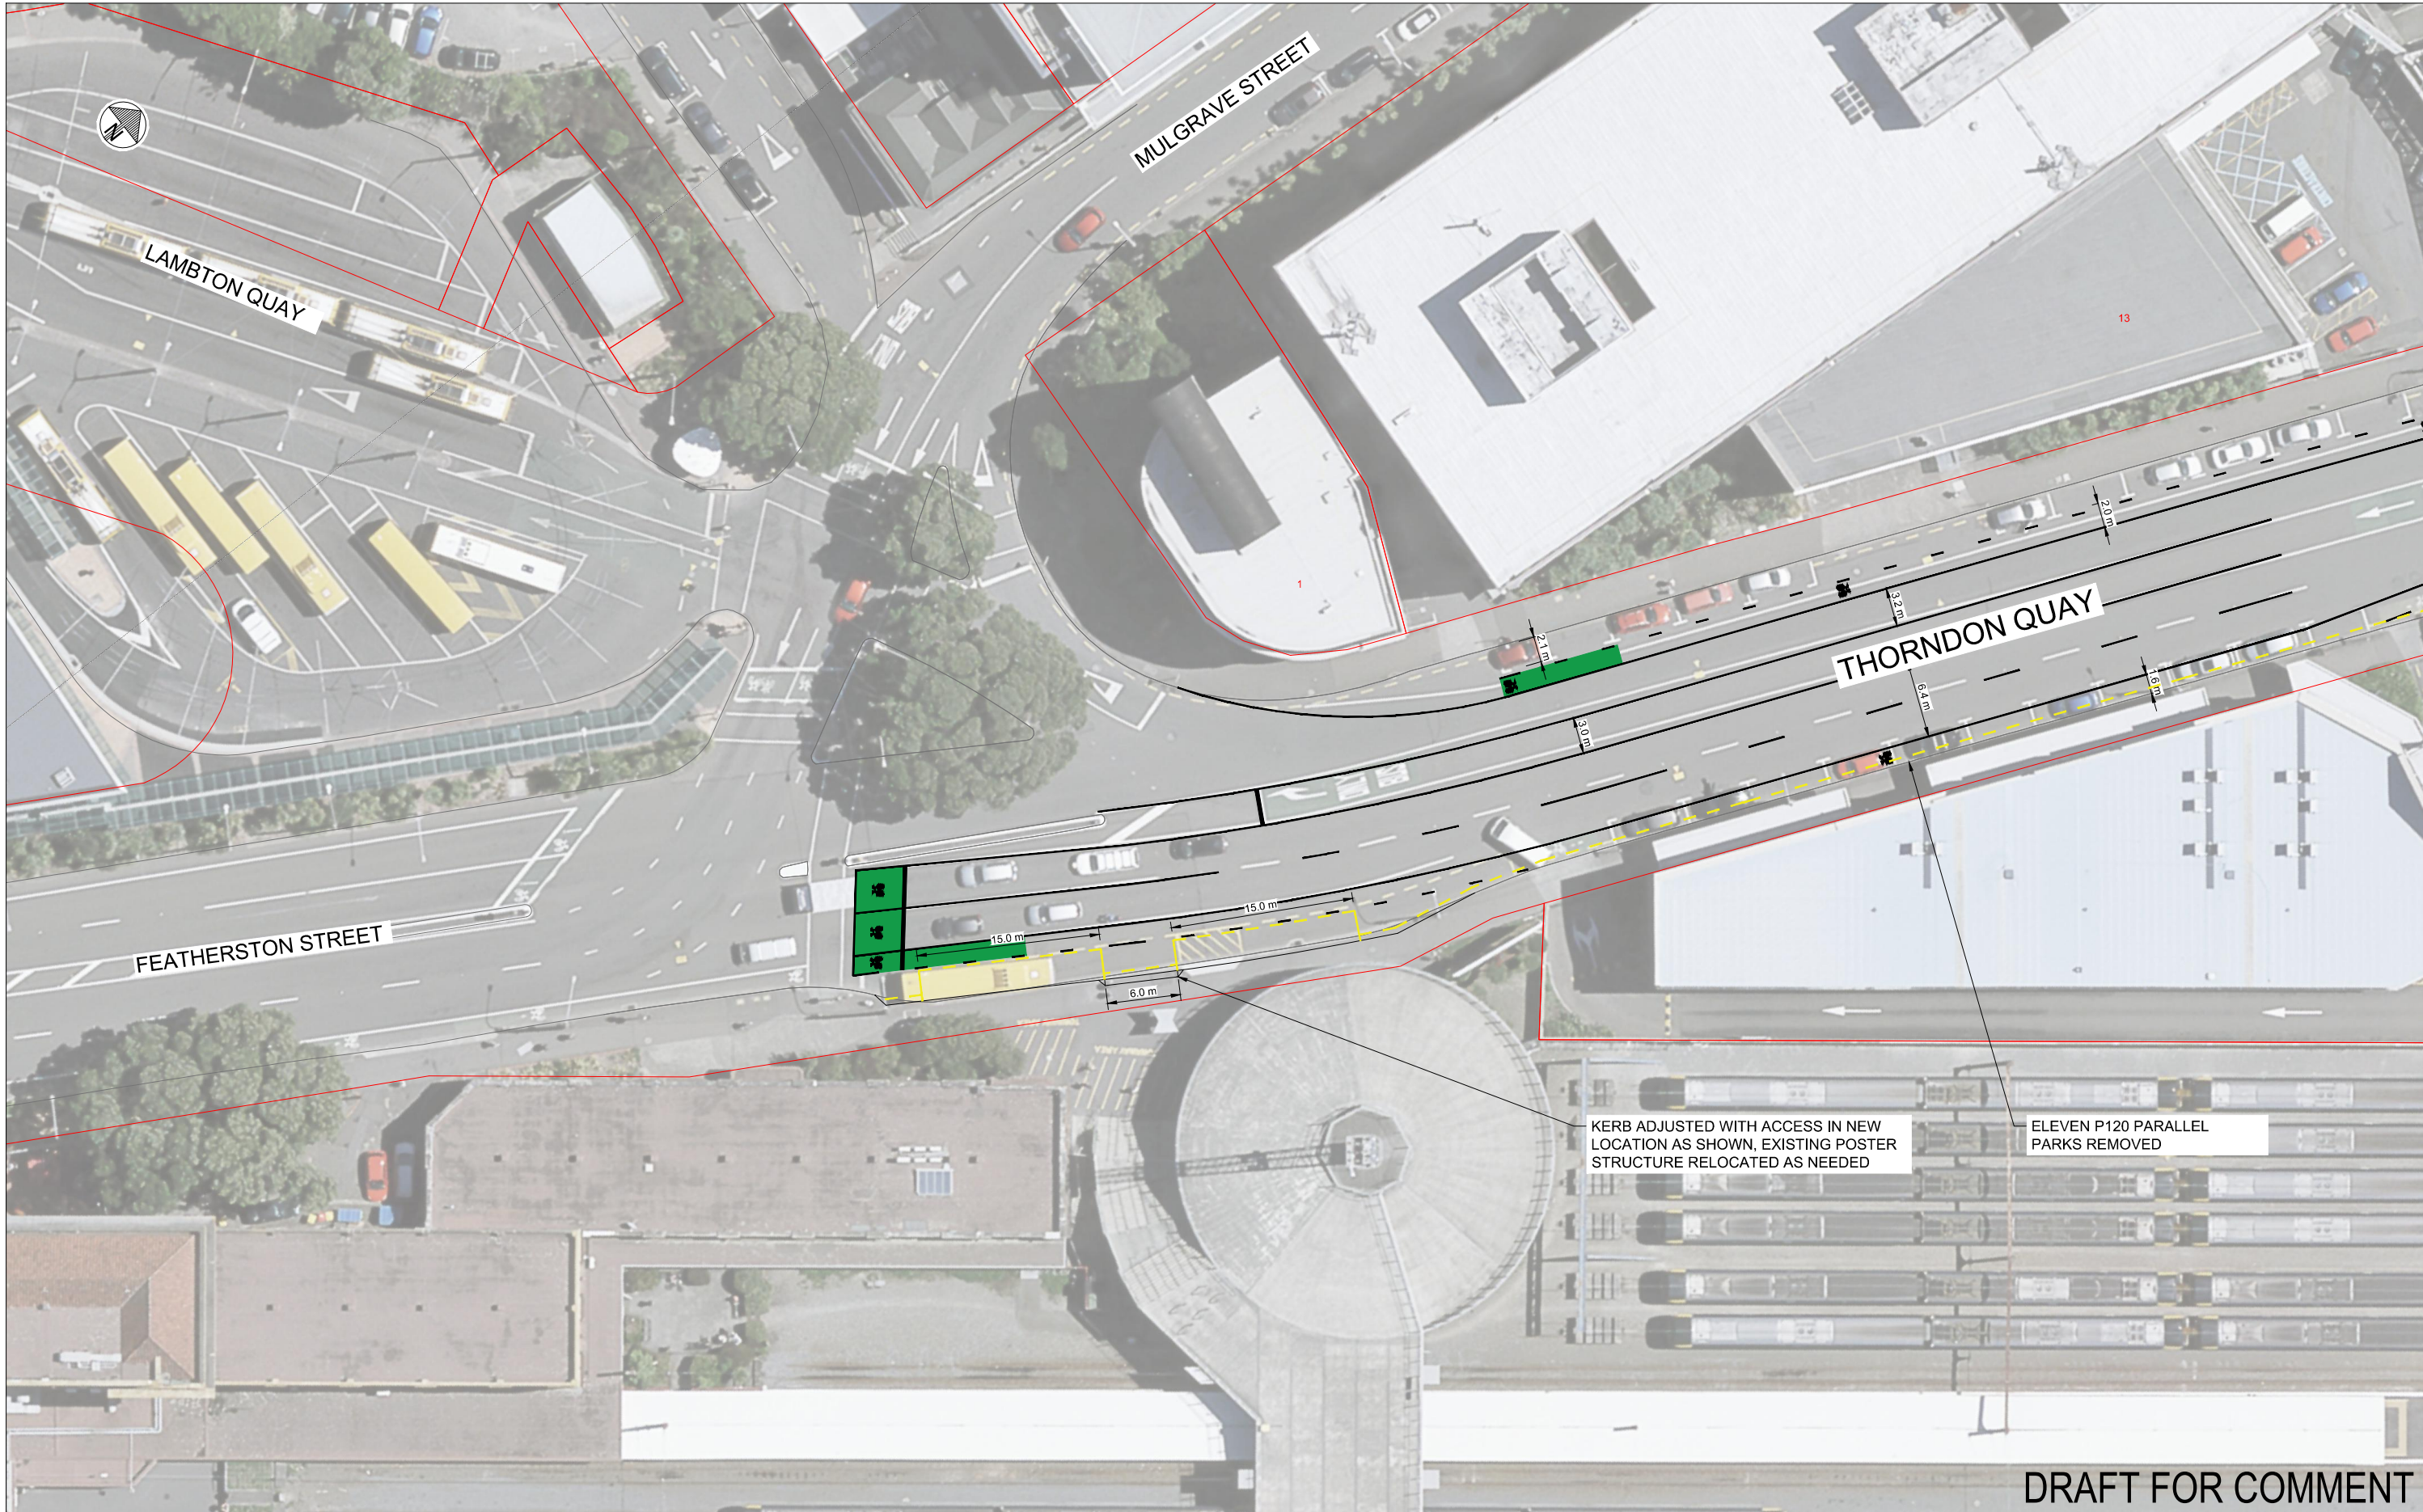

<table><tr><th>Revision</th><th>Amendment</th><th>Approved</th><th>Revision Date</th></tr><tr><td> </td><td> </td><td> </td><td> </td></tr><tr><td> </td><td> </td><td> </td><td> </td></tr><tr><td> </td><td> </td><td> </td><td> </td></tr><tr><td> </td><td> </td><td> </td><td> </td></tr><tr><td> </td><td> </td><td> </td><td> </td></tr><tr><td> </td><td> </td><td> </td><td> </td></tr><tr><td> </td><td> </td><td> </td><td> </td></tr><tr><td> </td><td> </td><td> </td><td> </td></tr><tr><td> </td><td> </td><td> </td><td> </td></tr></table>				Revision	Amendment	Approved	Revision Date																																					Absolutely Positively Wellington City Council Me Heke Ki Pōneke		 OPUS Wellington Office +64 4 471 7000 PO Box 12-003 Wellington 6144 New Zealand <table><tr><th>Drawn</th><th>Designed</th><th>Approved</th><th>Revision Date</th></tr><tr><td>S.T.</td><td>WCC</td><td>---</td><td>29.01.18</td></tr></table><table><tr><th>Project No.</th><th>Scale</th></tr><tr><td>5-C3200.05</td><td>1:250</td></tr></table>		Drawn	Designed	Approved	Revision Date	S.T.	WCC	---	29.01.18	Project No.	Scale	5-C3200.05	1:250	Project WELLINGTON CITY COUNCIL THORNDON QUAY URBAN CYCLEWAY PROGRAMME Sheet TRAFFIC RESOLUTION <table><tr><th>Drawn No.</th><th>Sheet No.</th><th>Revision</th></tr><tr><td>5-C3200.05</td><td>C01</td><td>A</td></tr></table>		Drawn No.	Sheet No.	Revision	5-C3200.05	C01	A
Revision	Amendment	Approved	Revision Date	
Drawn	Designed	Approved	Revision Date	
S.T.	WCC	---	29.01.18	
Project No.	Scale	
5-C3200.05	1:250	
Drawn No.	Sheet No.	Revision	
5-C3200.05	C01	A	

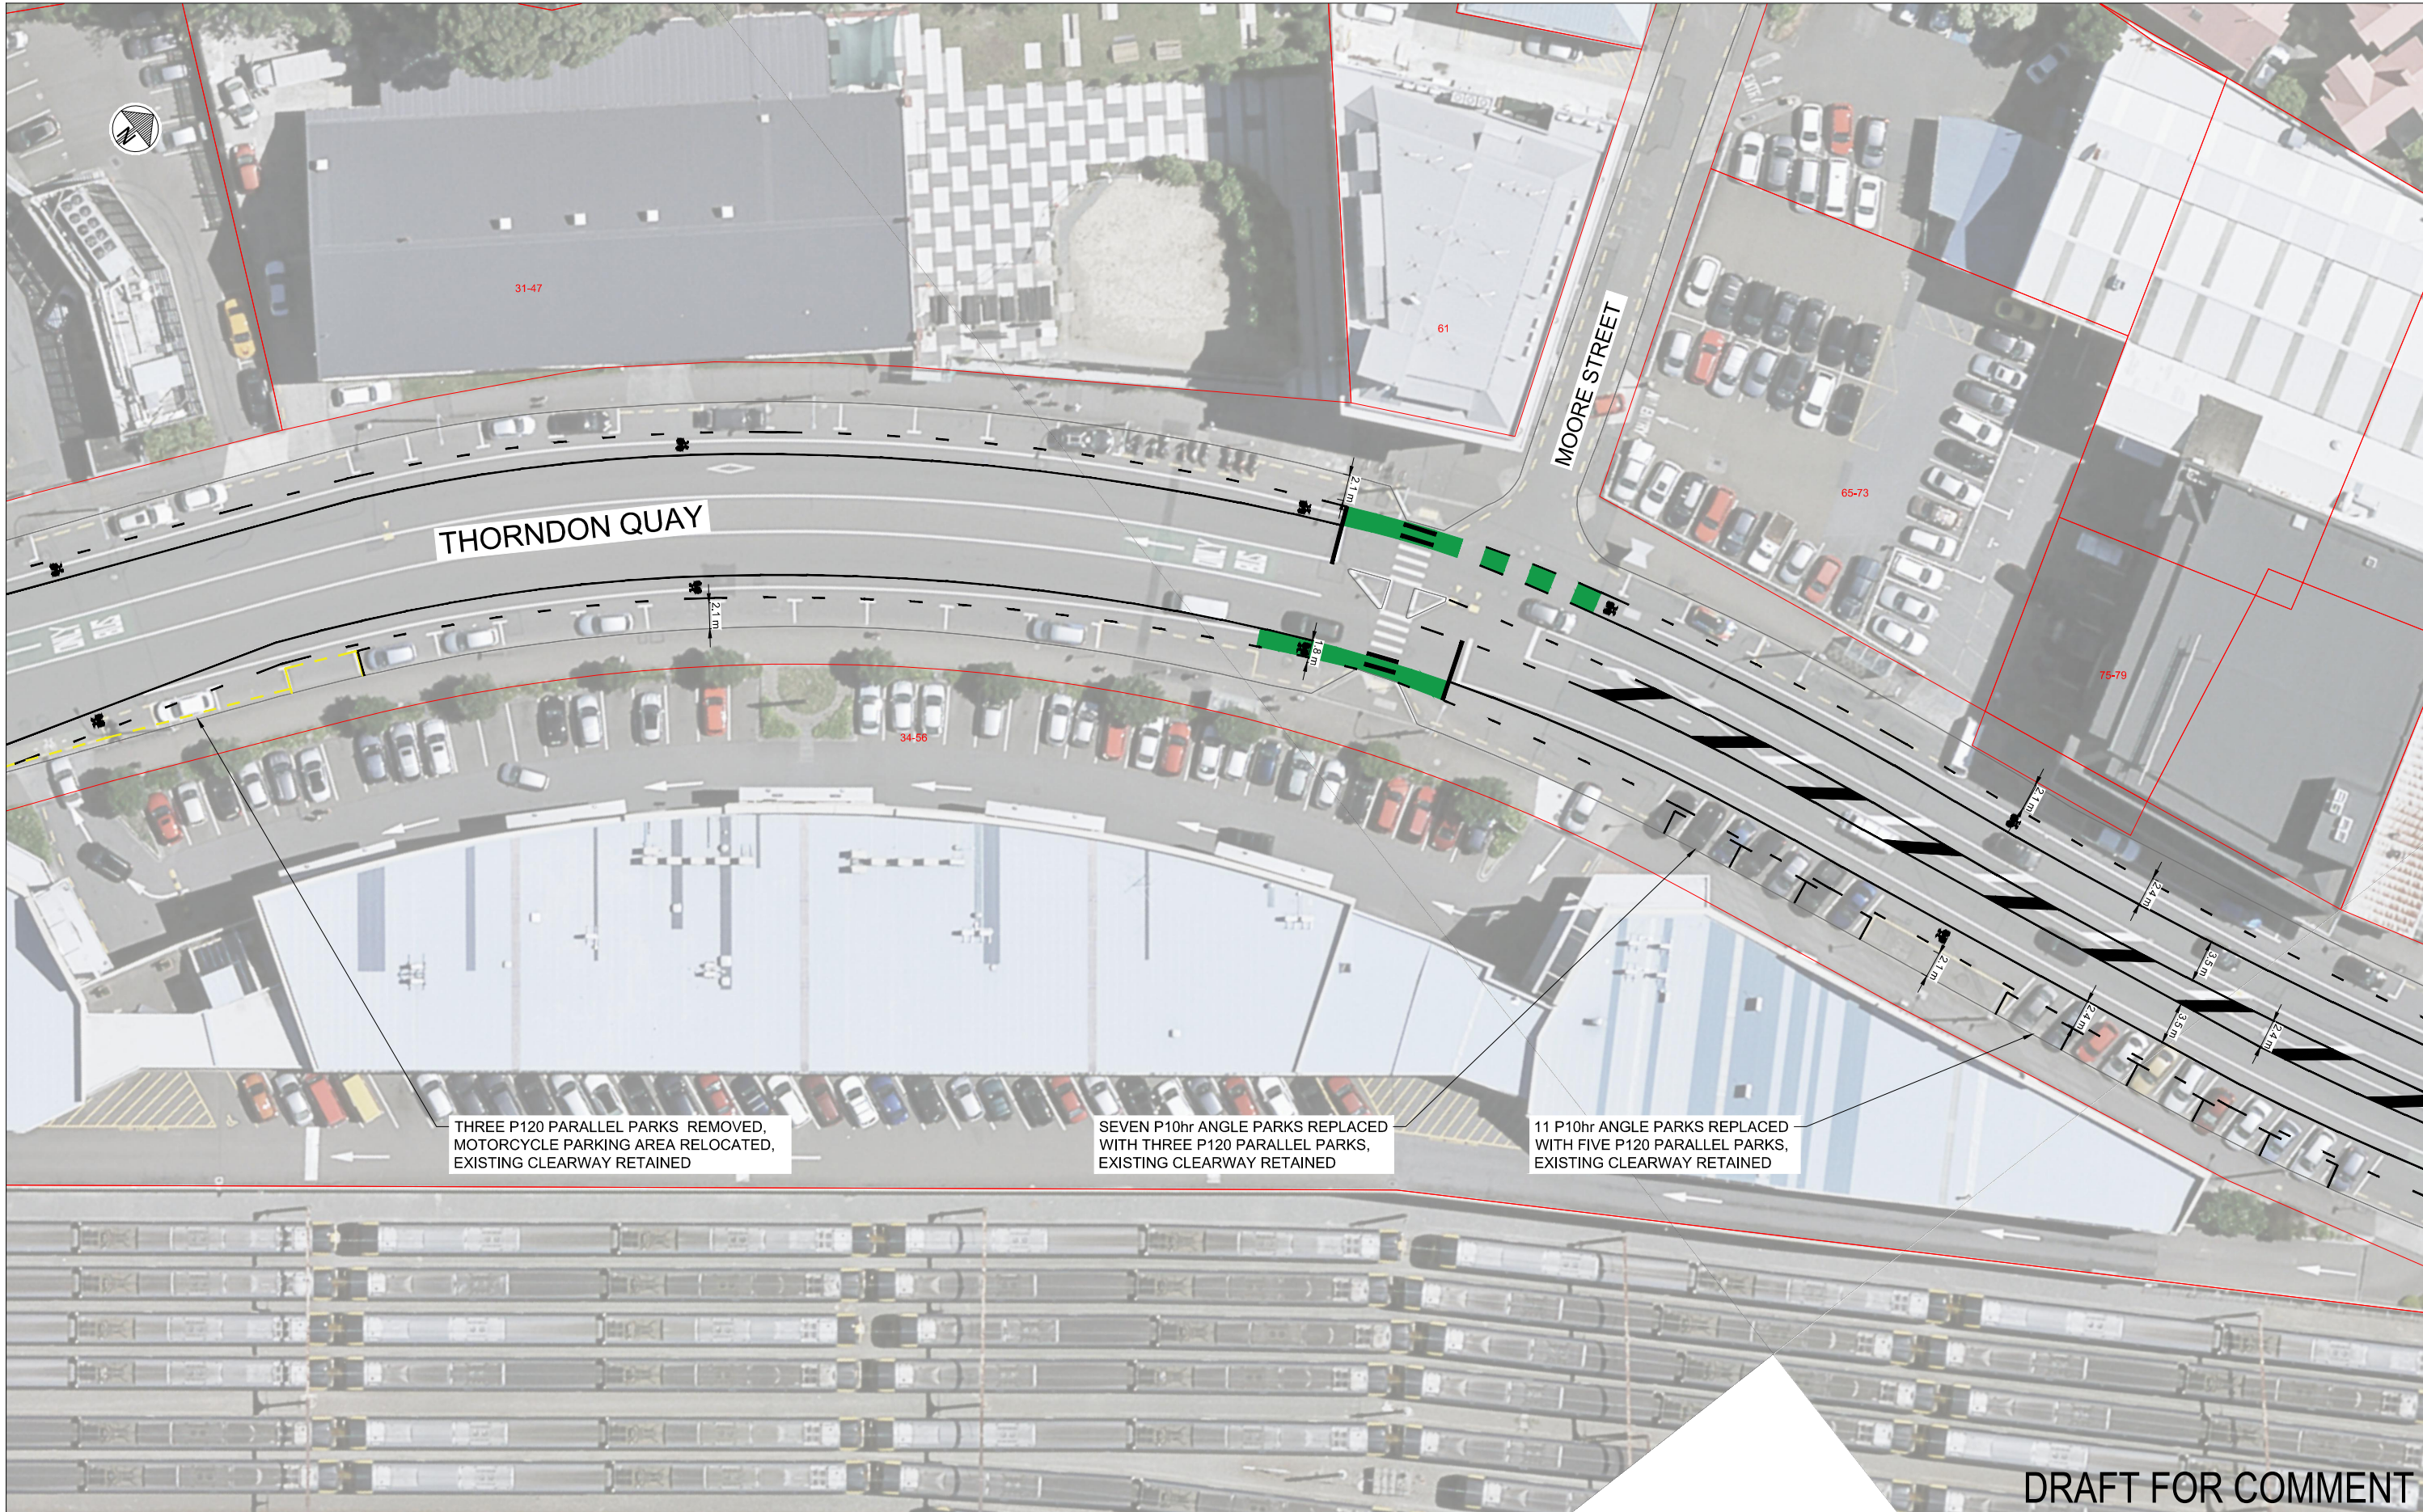

DRAFT FOR COMMENT

Revision	Amendment	Approved	Revision Date

Absolutely Positively
Wellington City Council
Me Heke Ki Pōneke


OPUS
Wellington Office
+64 4 471 7000

PO Box 12-003
Wellington 6144
New Zealand

Drawn	Designed	Approved	Revision Date
S.T.	WCC	---	29.01.18

Project No.	Scale
5-C3200.05	1:250

Project	Sheet	Sheet No.	Revision
WELLINGTON CITY COUNCIL THORNDON QUAY URBAN CYCLEWAY PROGRAMME	TRAFFIC RESOLUTION	C02	A

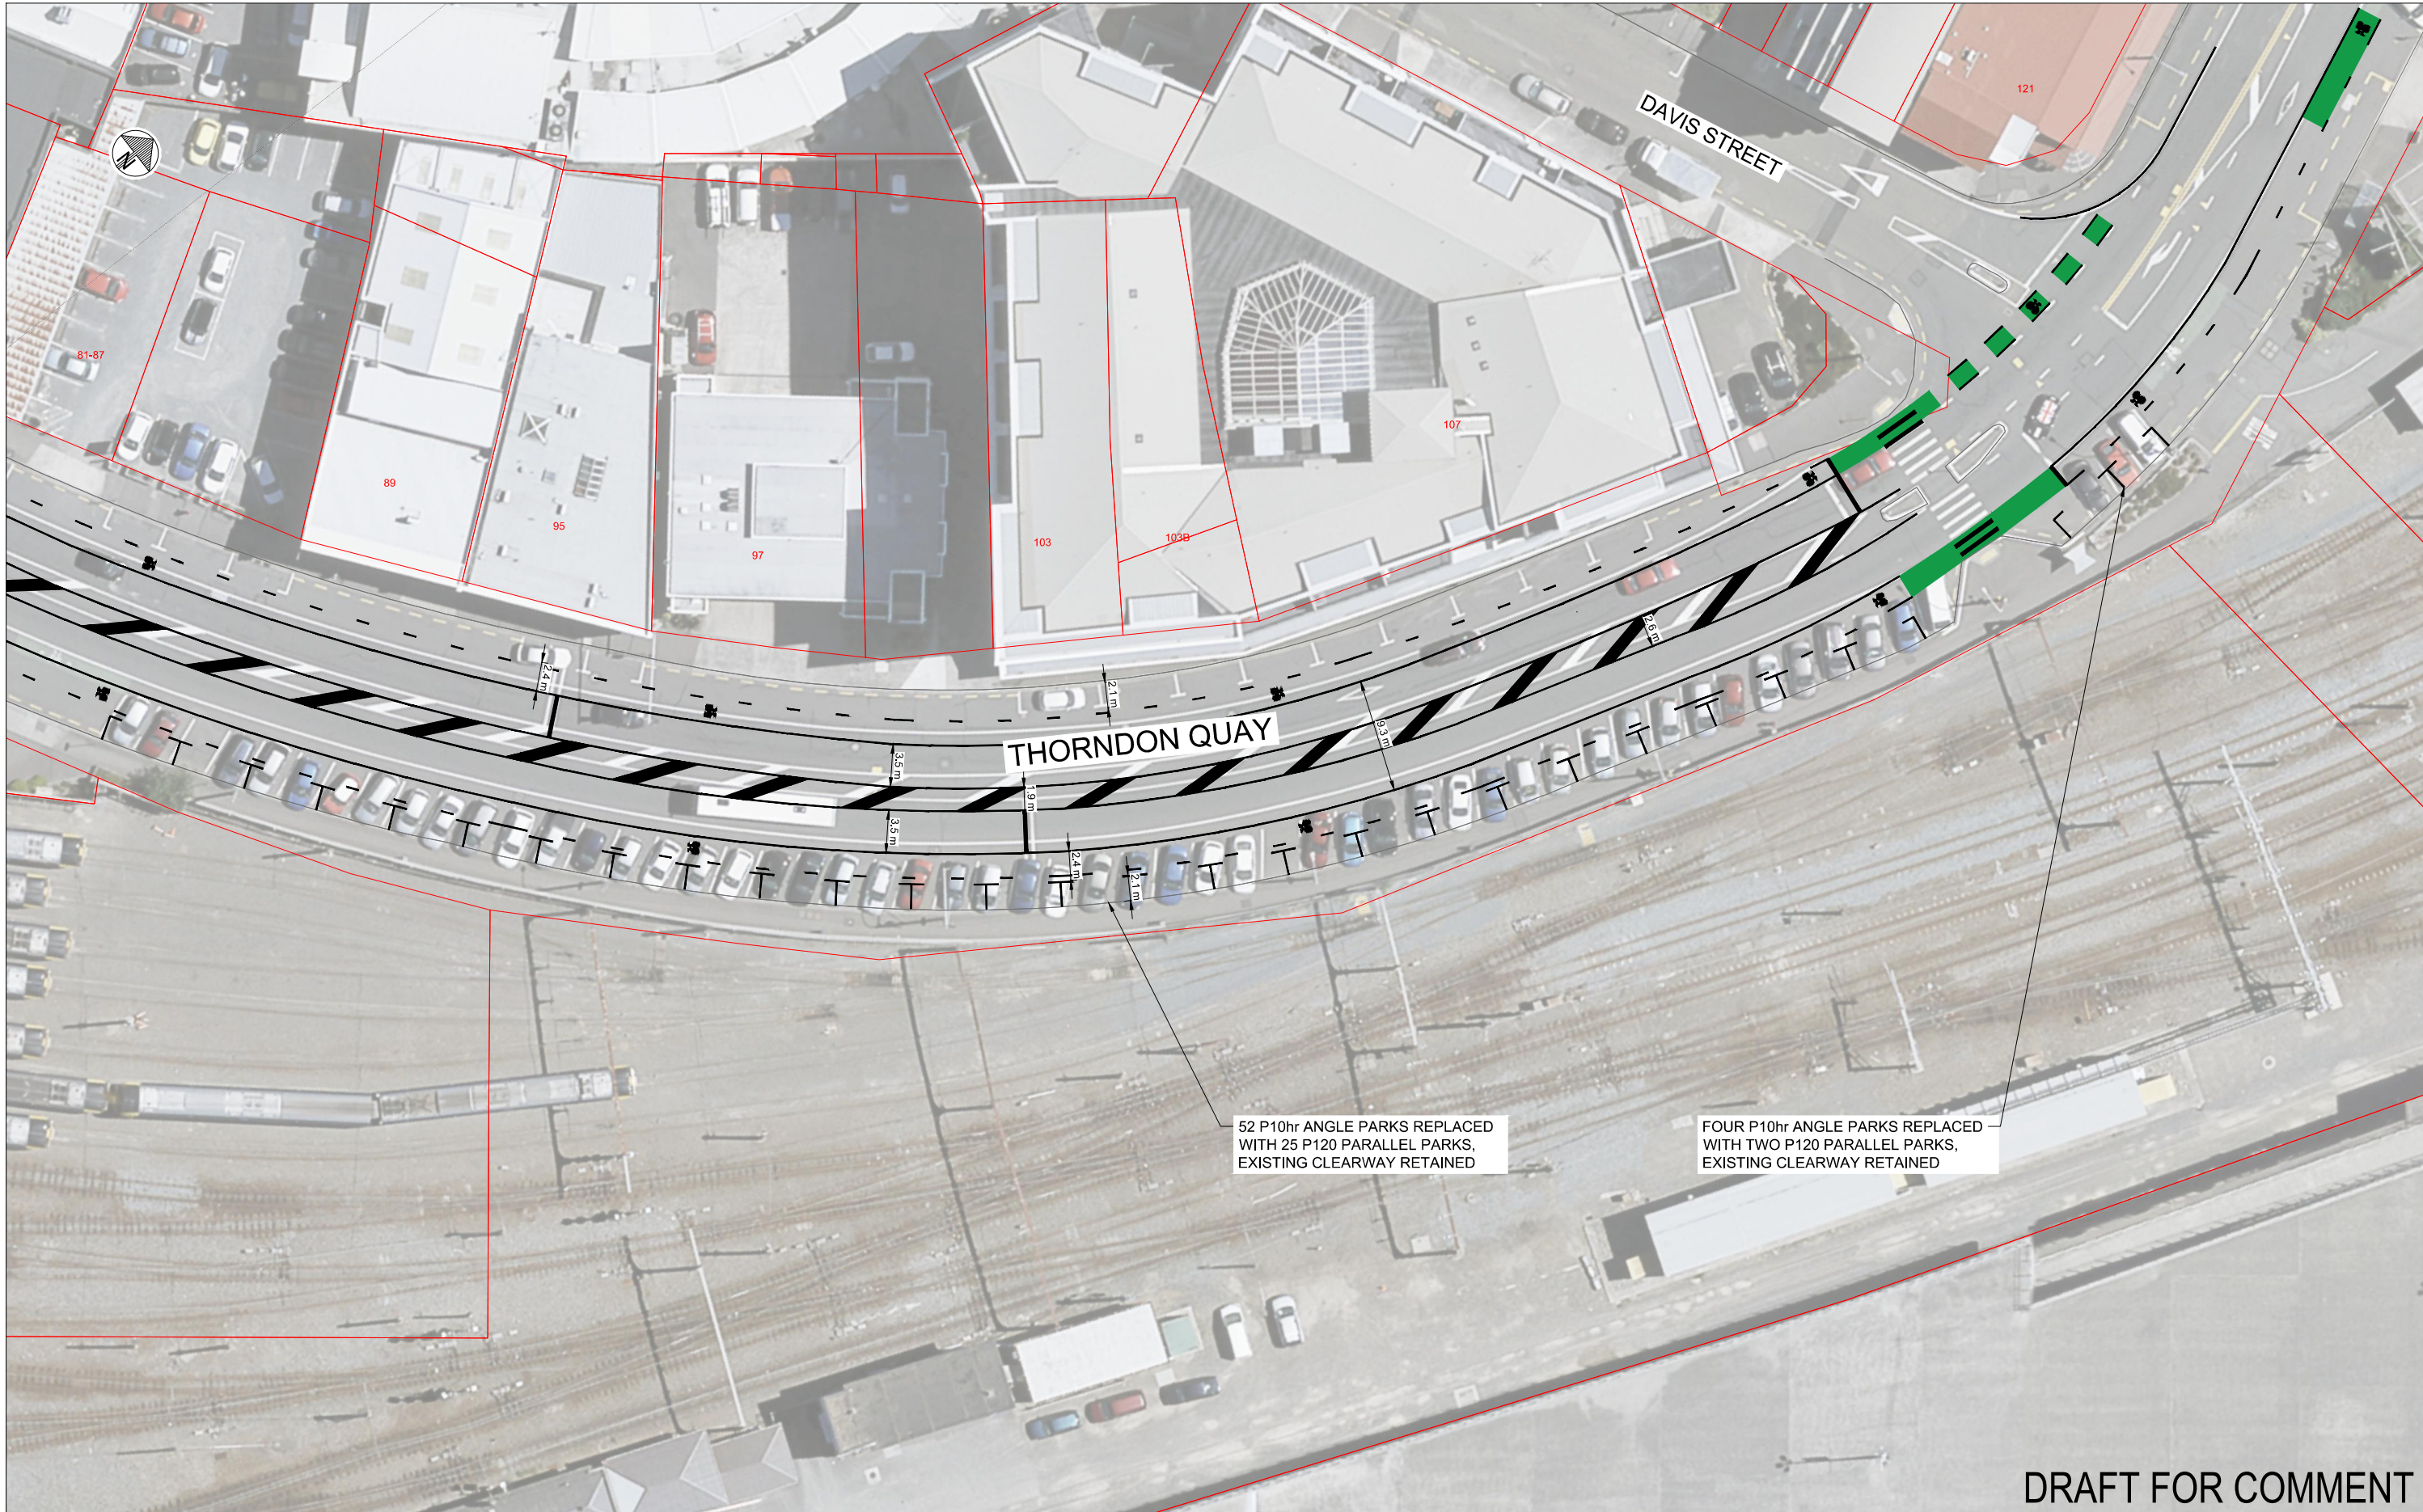

DRAFT FOR COMMENT

<table><tr><th>Revision</th><th>Amendment</th><th>Approved</th><th>Revision Date</th></tr><tr><td> </td><td> </td><td> </td><td> </td></tr><tr><td> </td><td> </td><td> </td><td> </td></tr><tr><td> </td><td> </td><td> </td><td> </td></tr><tr><td> </td><td> </td><td> </td><td> </td></tr><tr><td> </td><td> </td><td> </td><td> </td></tr><tr><td> </td><td> </td><td> </td><td> </td></tr><tr><td> </td><td> </td><td> </td><td> </td></tr><tr><td> </td><td> </td><td> </td><td> </td></tr><tr><td> </td><td> </td><td> </td><td> </td></tr></table>				Revision	Amendment	Approved	Revision Date																																					Absolutely Positively Wellington City Council Me Heke Ki Pōneke		OPUS Wellington Office +64 4 471 7000 PO Box 12-003 Wellington 6144 New Zealand		<table><tr><th colspan="2">Project</th></tr><tr><td colspan="2">WELLINGTON CITY COUNCIL THORNDON QUAY URBAN CYCLEWAY PROGRAMME</td></tr><tr><th colspan="2">Sheet</th></tr><tr><td colspan="2">TRAFFIC RESOLUTION</td></tr><tr><th colspan="2">Drawing No.</th></tr><tr><td colspan="2">5-C3200.05</td></tr></table>				Project		WELLINGTON CITY COUNCIL THORNDON QUAY URBAN CYCLEWAY PROGRAMME		Sheet		TRAFFIC RESOLUTION		Drawing No.		5-C3200.05		<table><tr><th>Sheet No.</th><th>Revision</th></tr><tr><td>C03</td><td>A</td></tr></table>		Sheet No.	Revision	C03	A
Revision	Amendment	Approved	Revision Date	
Project	
WELLINGTON CITY COUNCIL THORNDON QUAY URBAN CYCLEWAY PROGRAMME	
Sheet	
TRAFFIC RESOLUTION	
Drawing No.	
5-C3200.05	
Sheet No.	Revision	
C03	A	