




ROADMARKINGS LEGEND	
	REMOVE LINE MARKING
	NEW WHITE LINE
	NEW YELLOW LINE
	EXISTING MARKINGS TO REMAIN

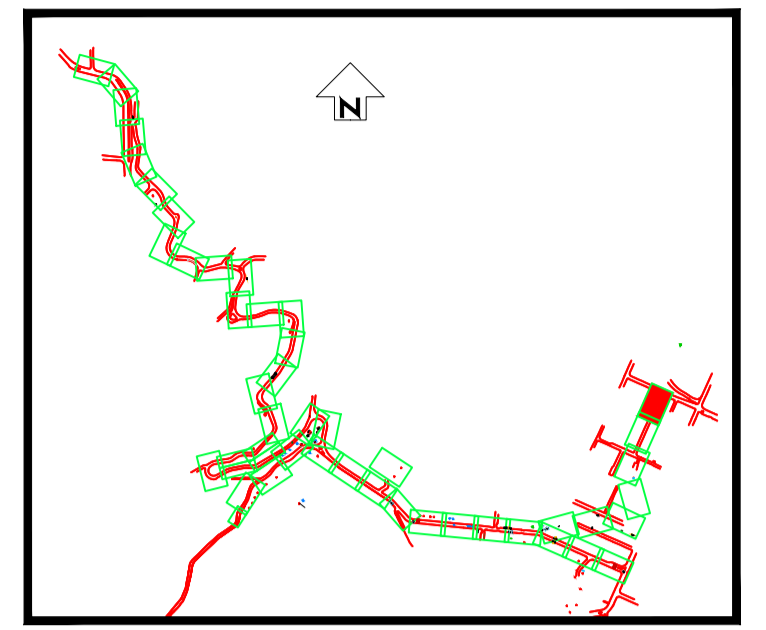

KEY PLAN
NOT TO SCALE

DO NOT SCALE - IF IN DOUBT, ASK

ORIGINAL SIZE A1

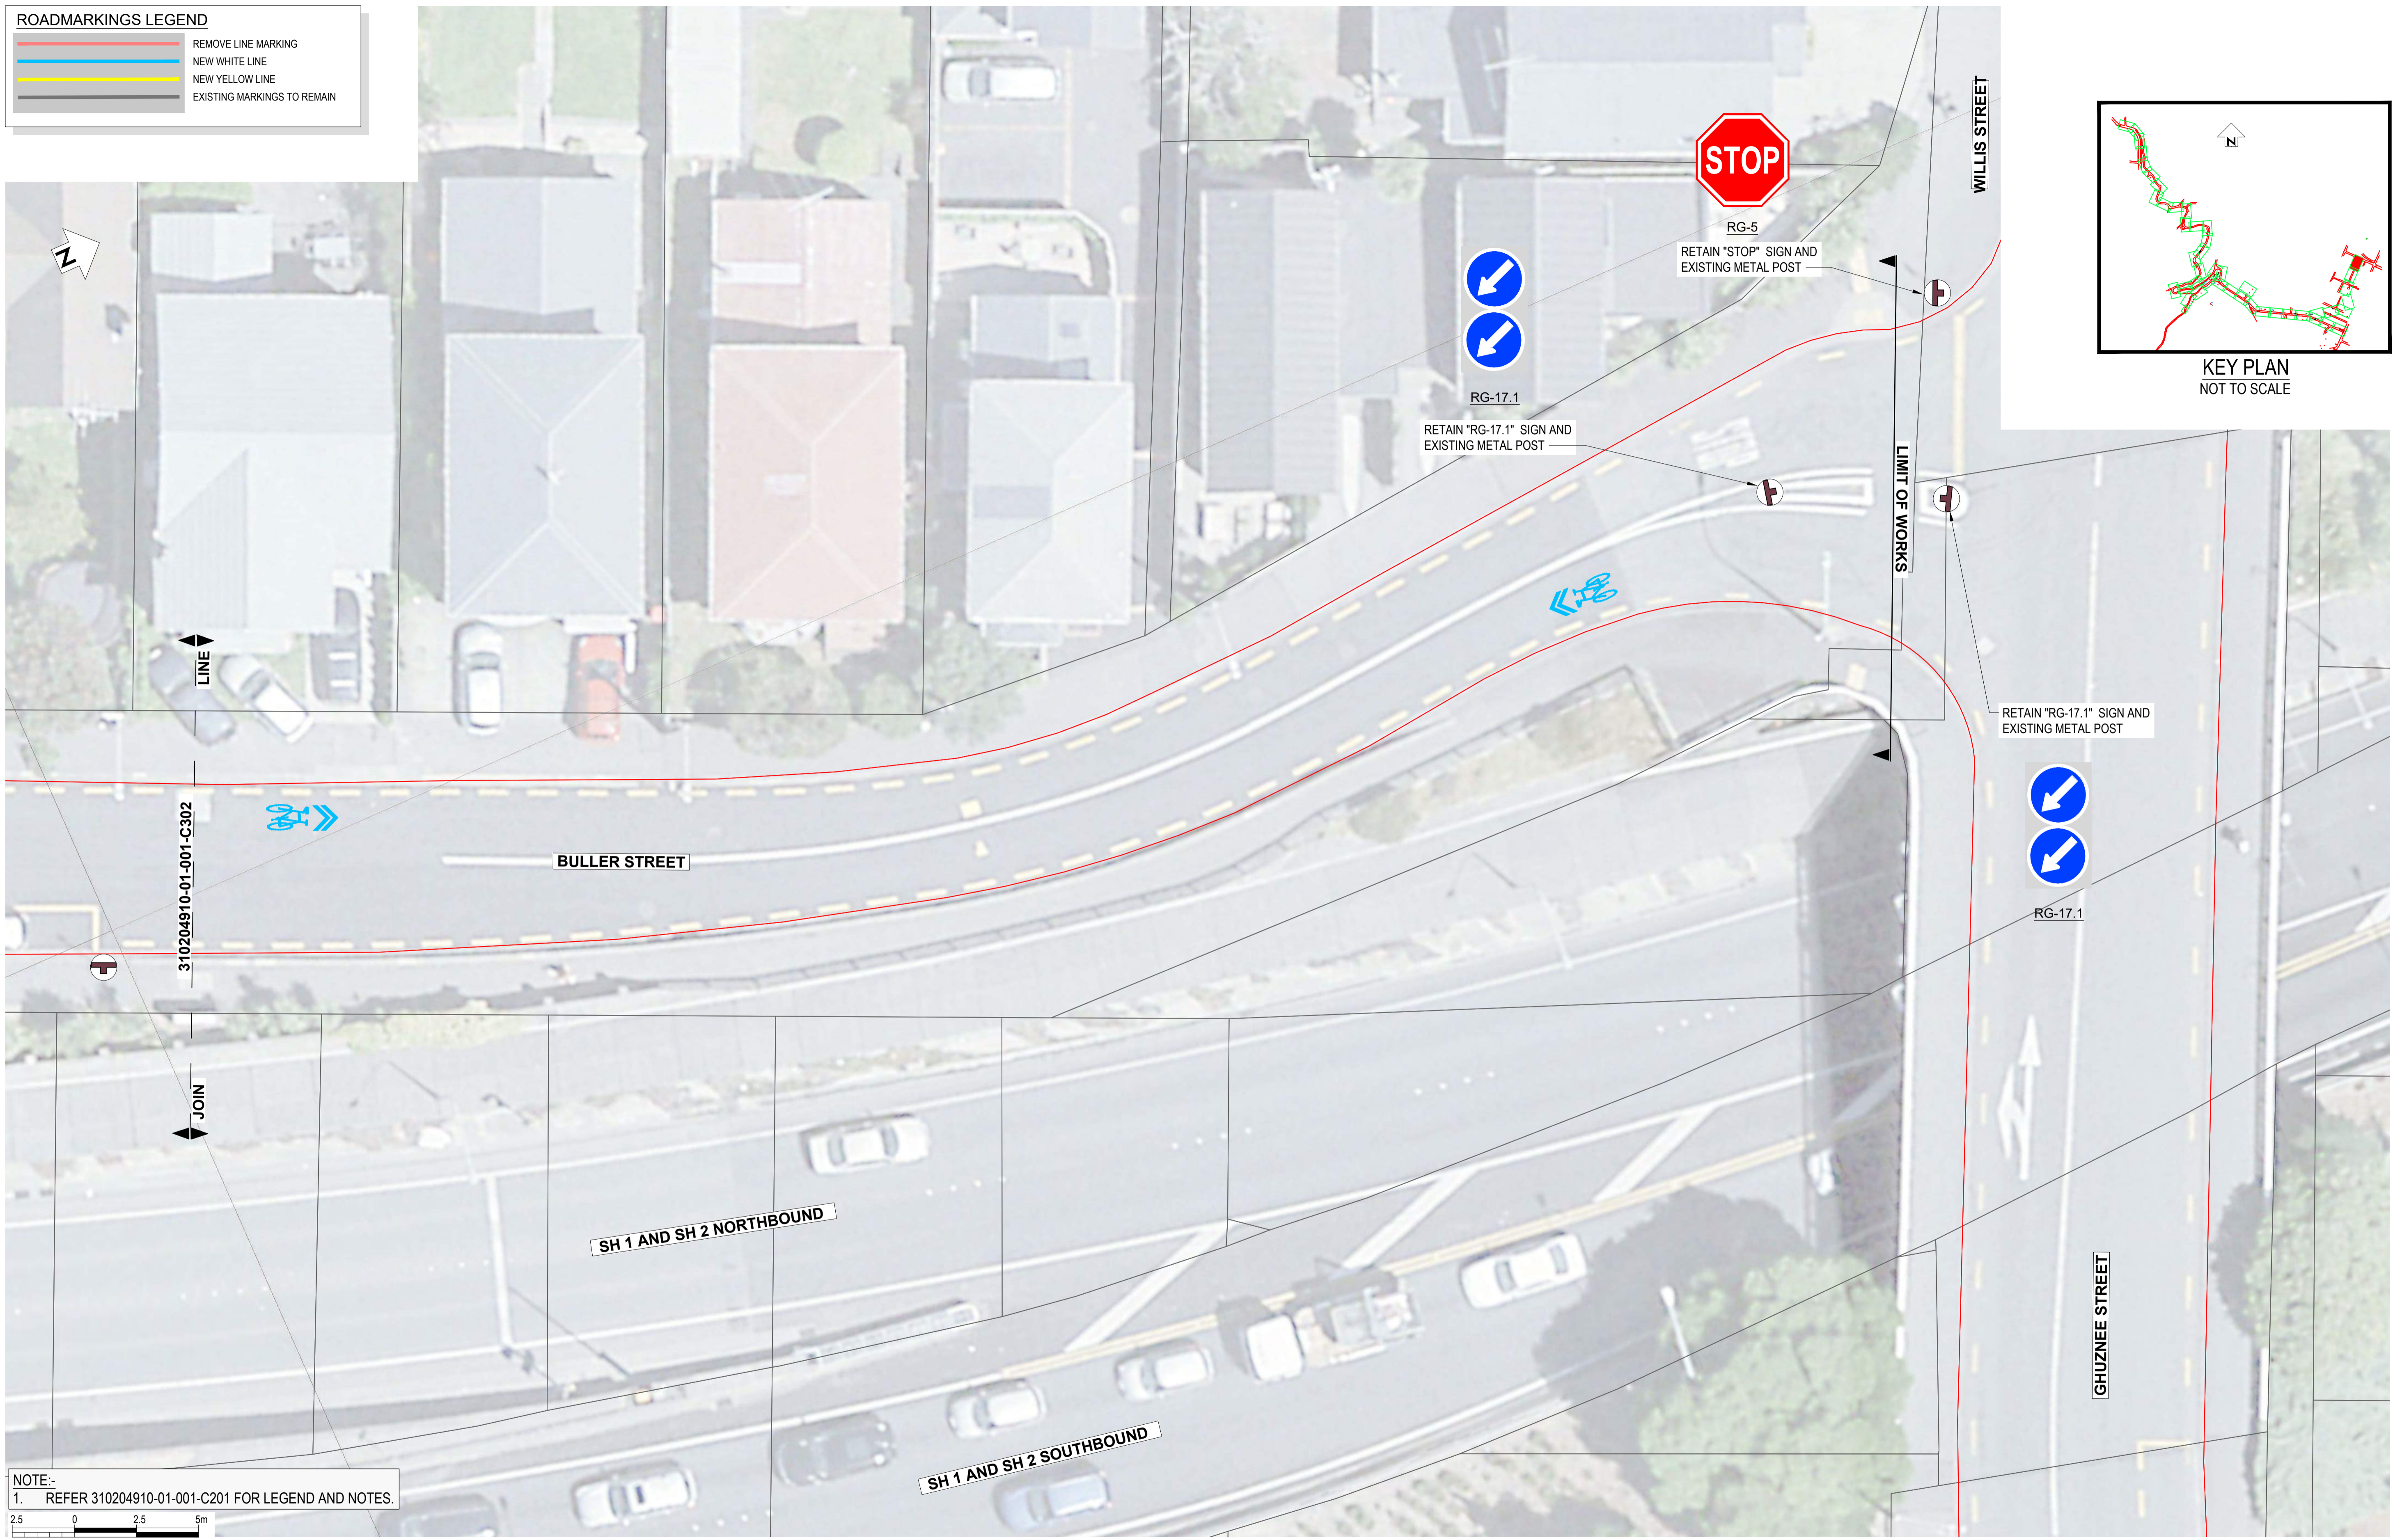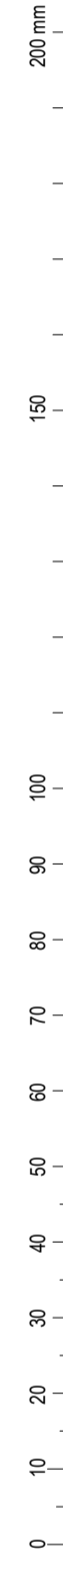

NOTE:-
1. REFER 310204910-01-001-C201 FOR LEGEND AND NOTES.



SCALE 1:125

REV	DESCRIPTION	DATE	DRN	CHK	APP
2	FOR CONSTRUCTION	24.01.23	G.D.	S.T.	S.T.
1	FOR CONSTRUCTION	23.12.22	G.D.	S.T.	G.C.
A	FOR REVIEW		G.D.	G.C.	

SURVEYED	
DESIGNED	G. CORIN
DRAWN	G. DOBSON 8.08.22
CAD REVIEW	Matt Hopkins 21.03.23
DESIGN CHECK	Matt Hopkins 21.03.23
DESIGN REVIEW	Graeme Corin 21.03.23
APPROVED	Graeme Corin 21.03.23
PROF REGISTRATION:	




Client:
Absolutely Positively Wellington City Council
Me Heke Ki Pōneke

ARO VALLEY TRANSITIONAL CYCLEWAY
WELLINGTON
GHUZNEE STREET - CHAYTOR STREET
SIGNAGE LAYOUT PLAN - SHEET 1 OF 46

Status Stamp	FOR CONSTRUCTION
Date Stamp	27.03.23
Scales	1:125@A1 / 1:250@A3
Drawing No.	310204910-01-001-C301
Rev.	2

ROADMARKINGS LEGEND	
	REMOVE LINE MARKING
	NEW WHITE LINE
	NEW YELLOW LINE
	EXISTING MARKINGS TO REMAIN

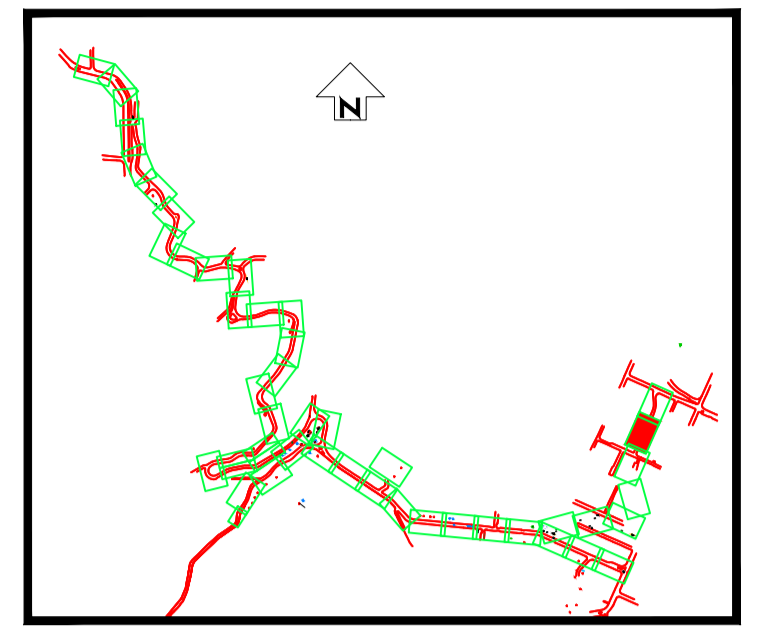

KEY PLAN
NOT TO SCALE

DO NOT SCALE - IF IN DOUBT, ASK

ORIGINAL SIZE A1



NOTE:-
1. REFER 310204910-01-001-C201 FOR LEGEND AND NOTES.



SCALE 1:125

REV	DESCRIPTION	DATE	DRN	CHK	APP	DATE
2	FOR CONSTRUCTION		G.D.	S.T.	S.T.	24.01.23
1	FOR CONSTRUCTION		G.D.	S.T.	G.C.	23.12.22
A	FOR REVIEW		G.D.	G.C.		

SURVEYED		
DESIGNED	G. CORIN	
DRAWN	G. DOBSON	8.08.22
CAD REVIEW	Matt Hopkins	21.03.23
DESIGN CHECK	Matt Hopkins	21.03.23
DESIGN REVIEW	Graeme Corin	21.03.23
APPROVED	Graeme Corin	21.03.23
PROF REGISTRATION:		

Absolutely Positively Wellington City Council
Me Heke Ki Pōneke

ARO VALLEY TRANSITIONAL CYCLEWAY
WELLINGTON


GHUZNEE STREET - CHAYTOR STREET
SIGNAGE LAYOUT PLAN - SHEET 2 OF 46

Status Stamp	FOR CONSTRUCTION
Date Stamp	27.03.23
Scales	1:125@A1 / 1:250@A3
Drawing No.	310204910-01-001-C302
Rev.	2

ROADMARKINGS LEGEND	
	REMOVE LINE MARKING
	NEW WHITE LINE
	NEW YELLOW LINE
	EXISTING MARKINGS TO REMAIN


DO NOT SCALE - IF IN DOUBT, ASK

ORIGINAL SIZE A1

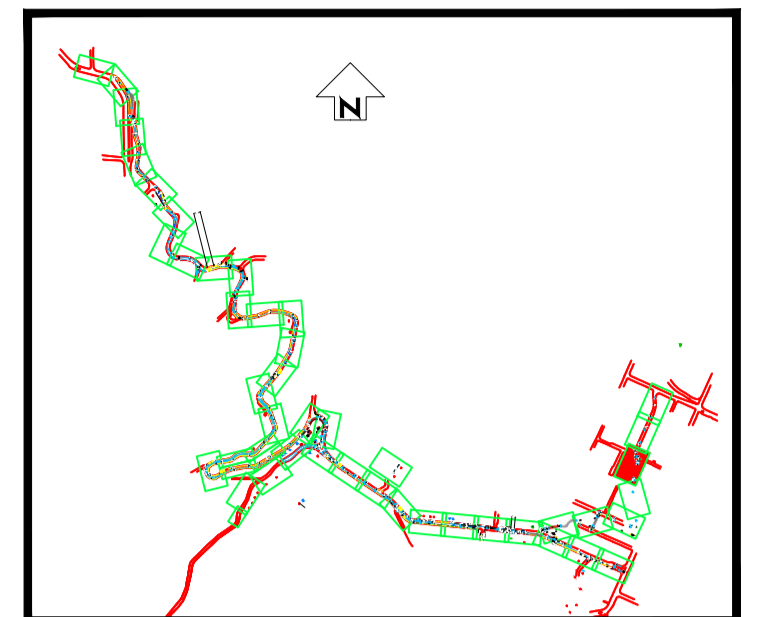

KEY PLAN
NOT TO SCALE

NOTE:-
1. REFER 310204910-01-001-C201 FOR LEGEND AND NOTES.

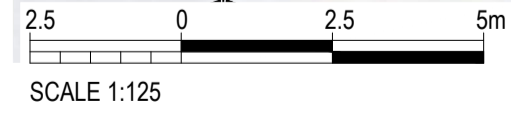

SCALE 1:125

REV	DESCRIPTION	DATE	DRN	CHK	APP
2	FOR CONSTRUCTION	24.01.23	G.D.	S.T.	S.T.
1	FOR CONSTRUCTION	23.12.22	G.D.	S.T.	G.C.
A	FOR REVIEW		G.D.	G.C.	

SURVEYED		
DESIGNED	G. CORIN	
DRAWN	G. DOBSON	8.08.22
CAD REVIEW	Matt Hopkins	21.03.23
DESIGN CHECK	Matt Hopkins	21.03.23
DESIGN REVIEW	Graeme Corin	21.03.23
APPROVED	Graeme Corin	21.03.23
PROF REGISTRATION:		




Absolutely Positively
Wellington City Council
Me Heke Ki Pōneke

ARO VALLEY TRANSITIONAL CYCLEWAY
WELLINGTON
GHUZNEE STREET - CHAYTOR STREET
SIGNAGE LAYOUT PLAN - SHEET 3 OF 46

Status Stamp	FOR CONSTRUCTION
Date Stamp	27.03.23
Scales	1:125@A1 / 1:250@A3
Drawing No.	310204910-01-001-C303
Rev.	2

ROADMARKINGS LEGEND



	REMOVE LINE MARKING
	NEW WHITE LINE
	NEW YELLOW LINE
	EXISTING MARKINGS TO REMAIN

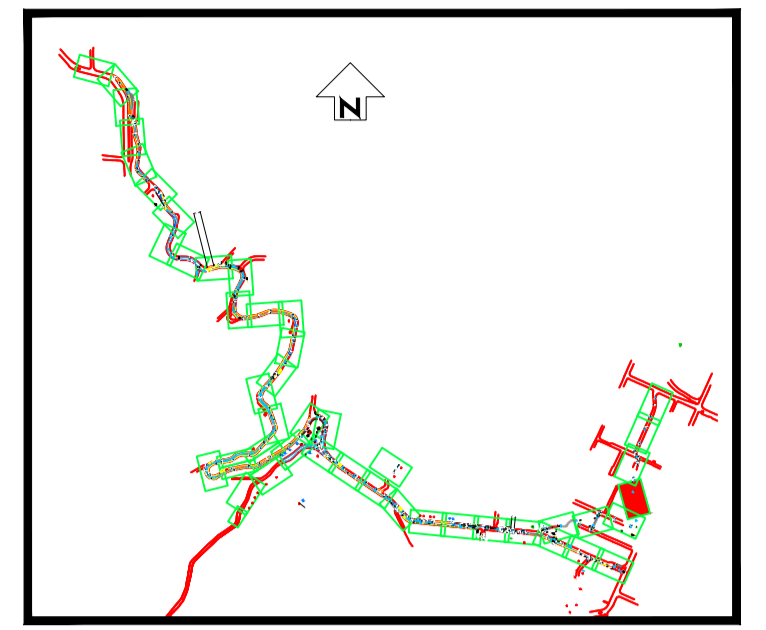


KEY PLAN
NOT TO SCALE

DO NOT SCALE - IF IN DOUBT, ASK

ORIGINAL SIZE A1

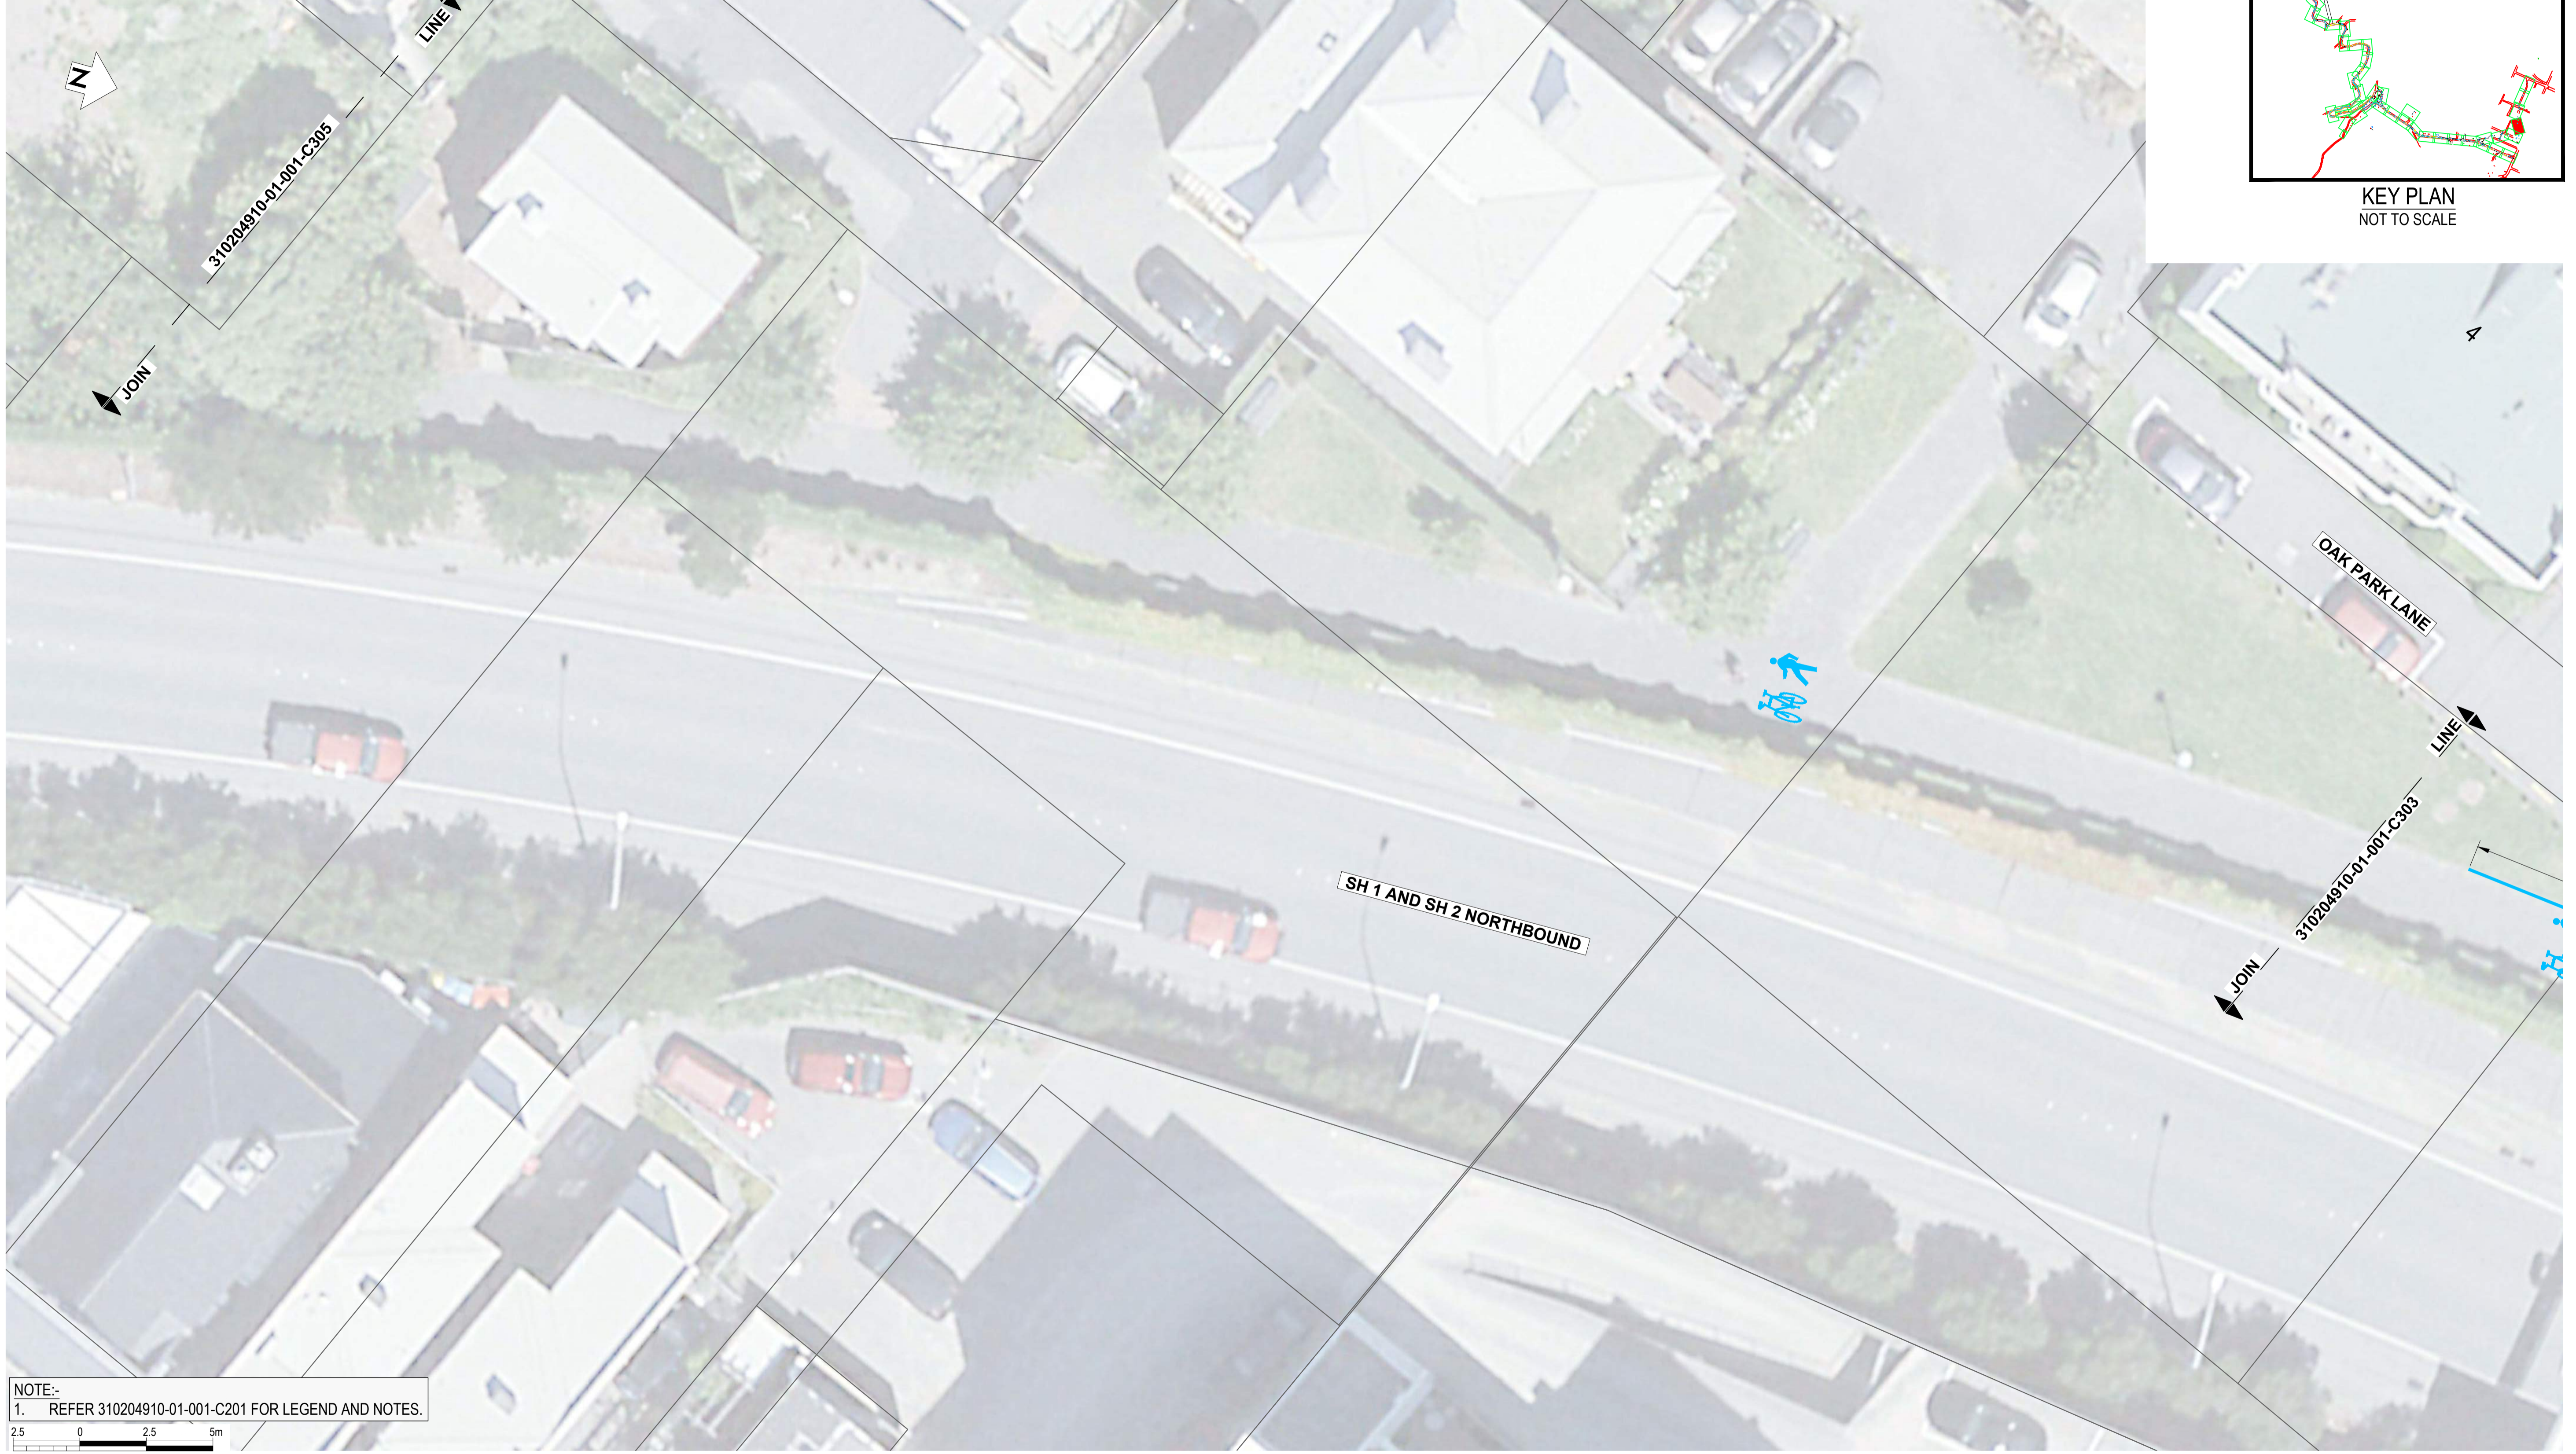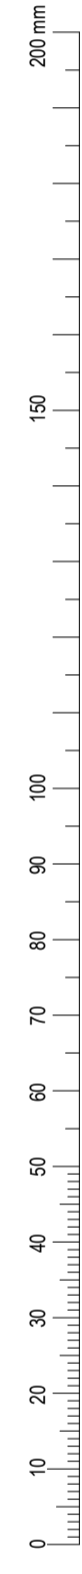

NOTE:-
1. REFER 310204910-01-001-C201 FOR LEGEND AND NOTES.

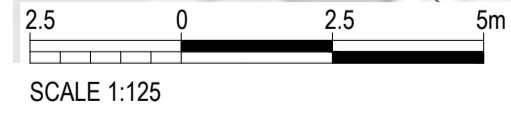

SCALE 1:125

REV	DESCRIPTION	DRN	CHK	APP	DATE
2	FOR CONSTRUCTION	G.D.	S.T.	S.T.	24.01.23
1	FOR CONSTRUCTION	G.D.	S.T.	G.C.	23.12.22
A	FOR REVIEW	G.D.	G.C.		

SURVEYED		
DESIGNED	G. CORIN	
DRAWN	G. DOBSON	8.08.22
CAD REVIEW	Matt Hopkins	21.03.23
DESIGN CHECK	Matt Hopkins	21.03.23
DESIGN REVIEW	Graeme Corin	21.03.23
APPROVED	Graeme Corin	21.03.23
PROF REGISTRATION:		




Client:
Absolutely Positively Wellington City Council
Me Heke Ki Pōneke

ARO VALLEY TRANSITIONAL CYCLEWAY WELLINGTON
GHUZNEE STREET - CHAYTOR STREET SIGNAGE LAYOUT PLAN - SHEET 4 OF 46

Status Stamp	FOR CONSTRUCTION
Date Stamp	27.03.23
Scales	1:125@A1 / 1:250@A3
Drawing No.	310204910-01-001-C304
Rev.	2

ROADMARKINGS LEGEND	
	REMOVE LINE MARKING
	NEW WHITE LINE
	NEW YELLOW LINE
	EXISTING MARKINGS TO REMAIN

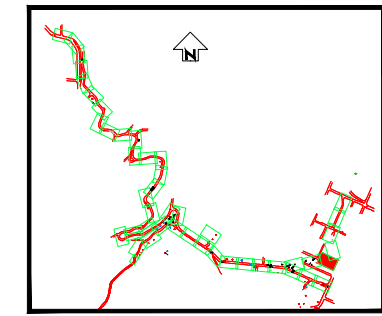

KEY PLAN
NOT TO SCALE

DO NOT SCALE - IF IN DOUBT, ASK

200 mm

150

100

90

80

70

60

50

40

30

20

10

0

ORIGINAL SIZE A1



NOTE:-
1. REFER 310204910-01-001-C201 FOR LEGEND AND NOTES.



SCALE 1:125

REV	DESCRIPTION	DATE	DRN	CHK	APP
2	FOR CONSTRUCTION	24.01.23	G.D.	S.T.	S.T.
1	FOR CONSTRUCTION	23.12.22	G.D.	S.T.	G.C.
A	FOR REVIEW		G.D.	G.C.	

SURVEYED	DESIGNED	DRAWN	CAD REVIEW	DESIGN CHECK	DESIGN REVIEW	APPROVED
	G. CORIN	G. DOBSON	Matt Hopkins	Matt Hopkins	Graeme Corin	Graeme Corin
		8.08.22	21.03.23	21.03.23	21.03.23	21.03.23


Absolutely Positively
Wellington City Council
Me Heke Ki Pōneke

ARO VALLEY TRANSITIONAL CYCLEWAY
WELLINGTON

GHUZNEE STREET - CHAYTOR STREET
SIGNAGE LAYOUT PLAN - SHEET 5 OF 46


Status Stamp	FOR CONSTRUCTION
Date Stamp	27.03.23
Scales	1:125@A1 / 1:250@A3
Drawing No.	310204910-01-001-C305
Rev.	2

ROADMARKINGS LEGEND	
	REMOVE LINE MARKING
	NEW WHITE LINE
	NEW YELLOW LINE
	EXISTING MARKINGS TO REMAIN

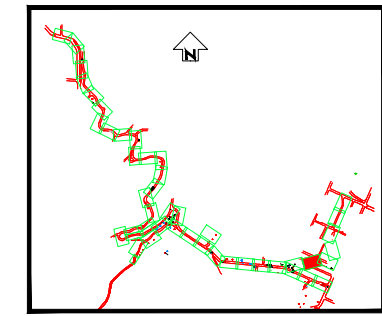


KEY PLAN
NOT TO SCALE

DO NOT SCALE - IF IN DOUBT, ASK

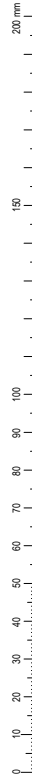

ORIGINAL SIZE A1

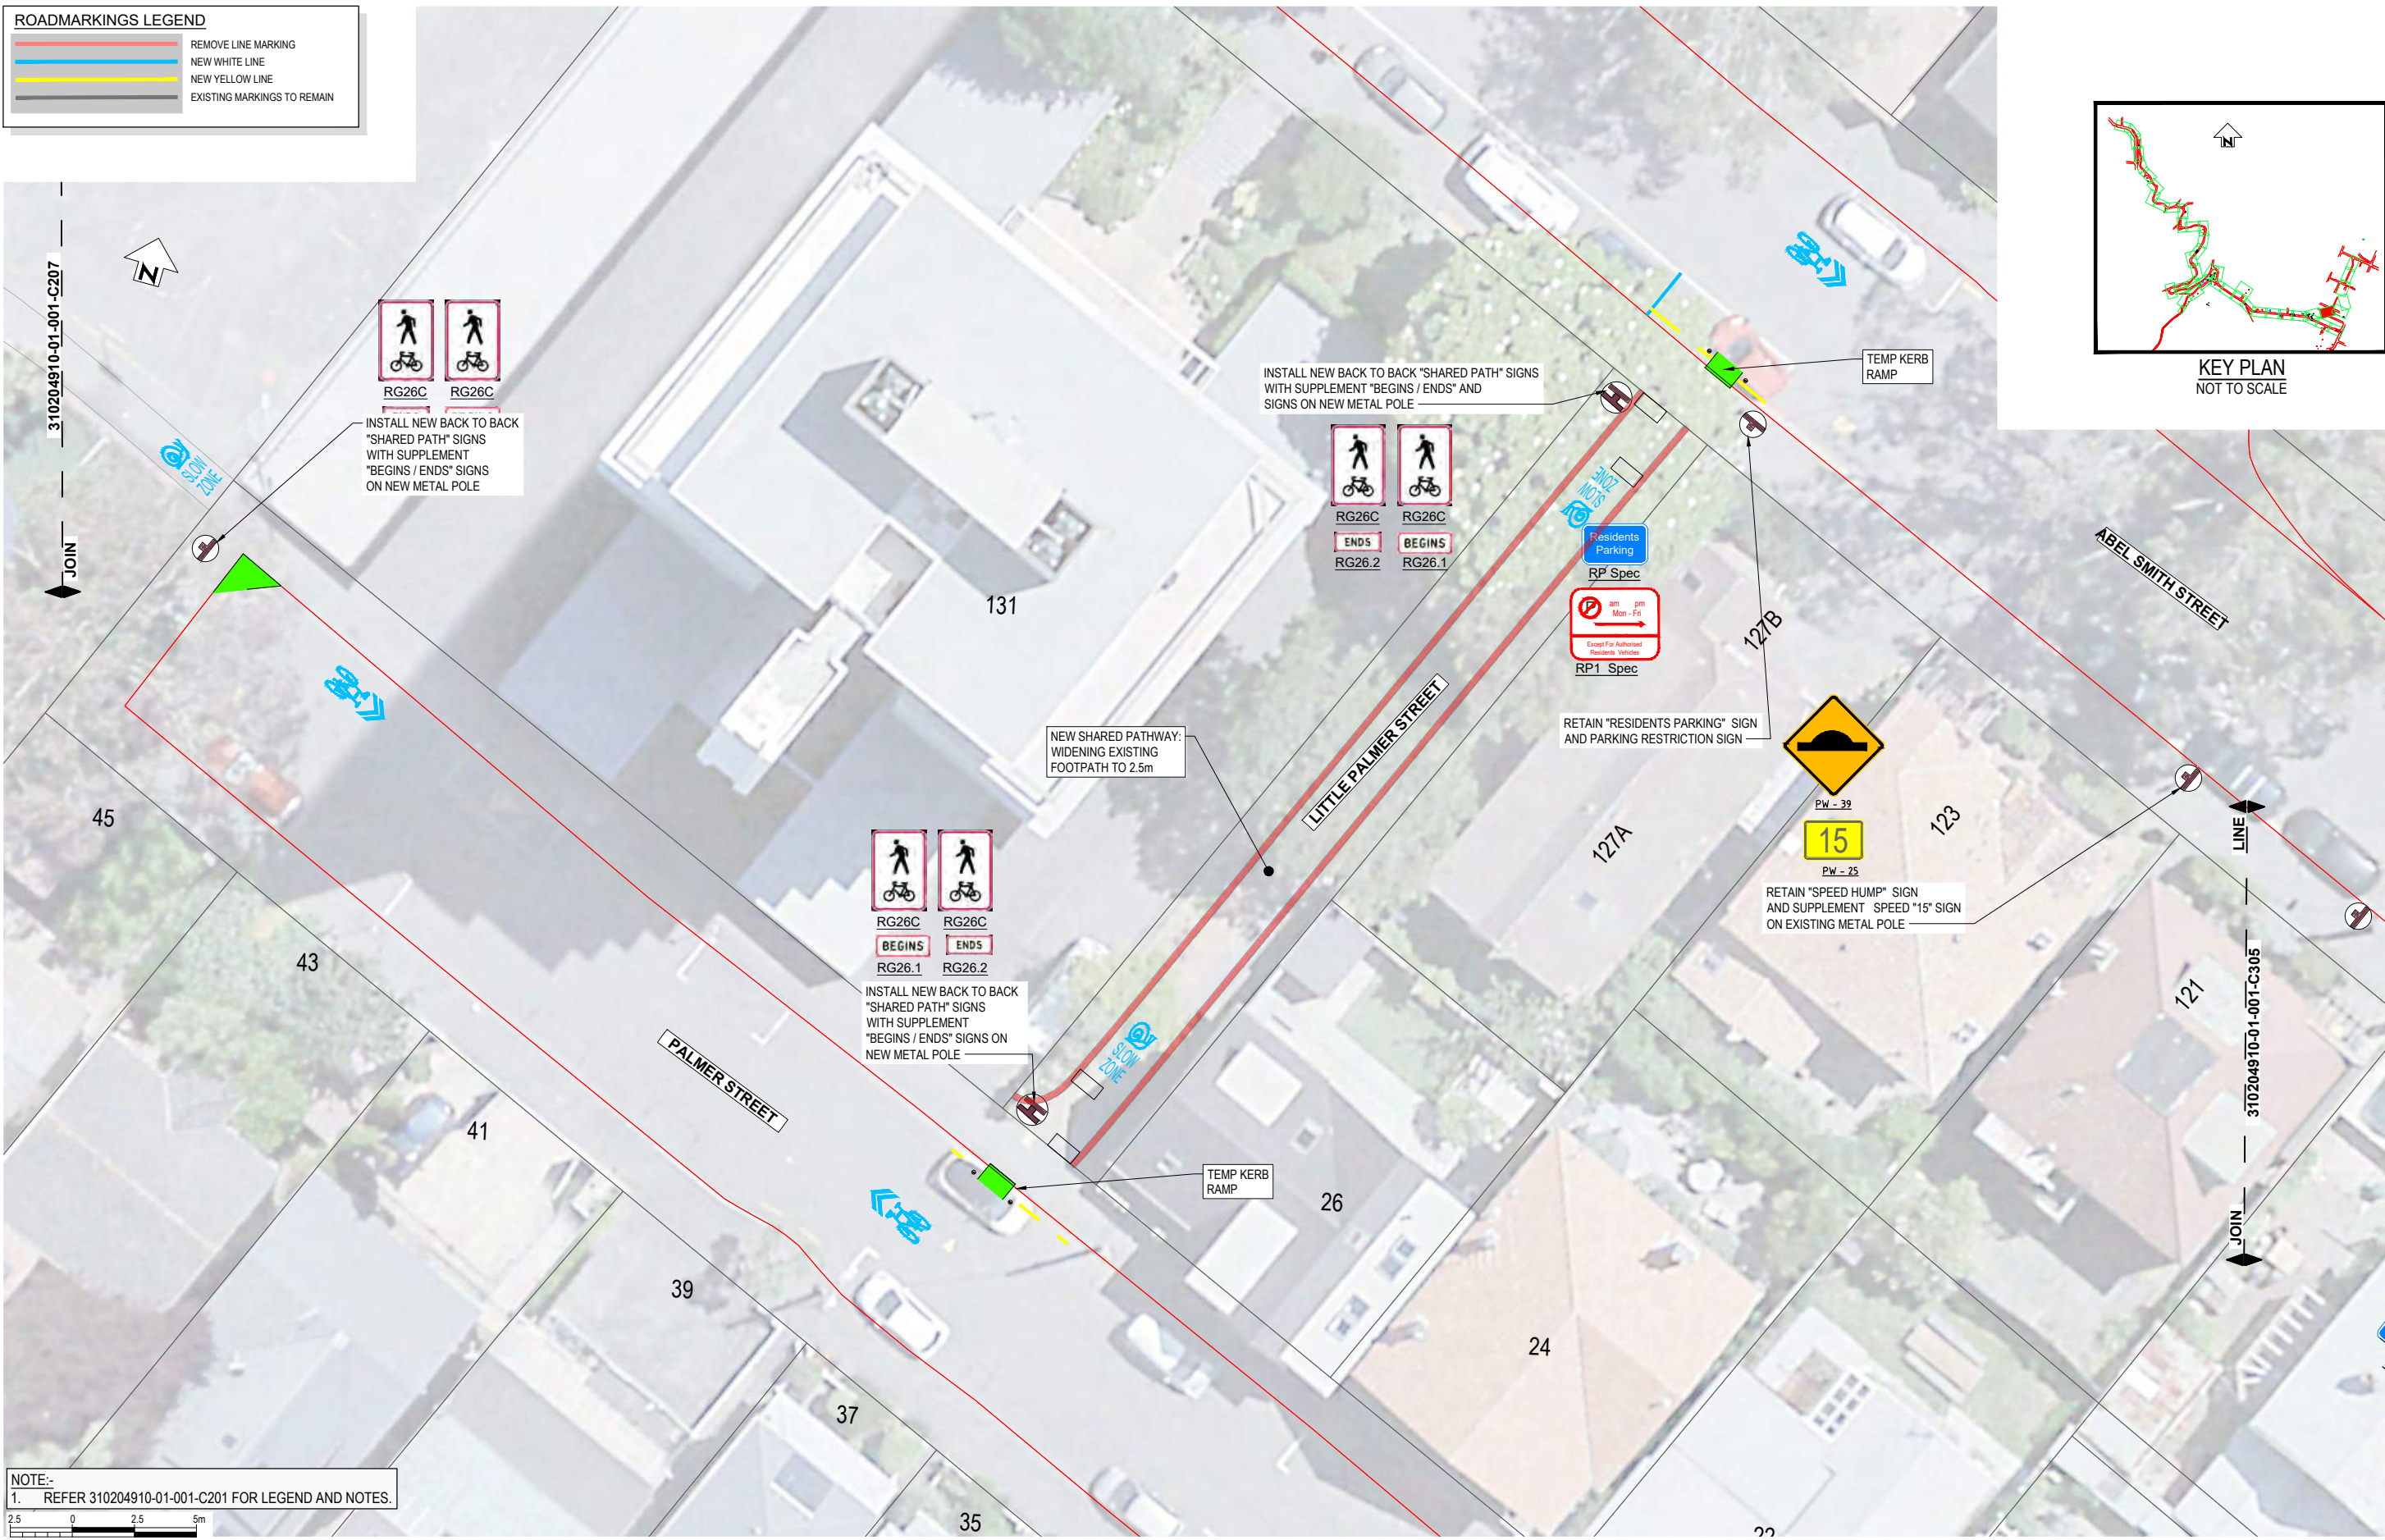

NOTE:-
1. REFER 310204910-01-001-C201 FOR LEGEND AND NOTES.



REV	DESCRIPTION	DATE	DRN	CHK	APP
2	FOR CONSTRUCTION	24.01.23	G.D.	S.T.	S.T.
1	FOR CONSTRUCTION	23.12.22	G.D.	S.T.	G.C.
A	FOR REVIEW		G.D.	G.C.	

SURVEYED	
DESIGNED	G. CORIN
DRAWN	G. DOBSON 8.08.22
CAD REVIEW	Matt Hopkins 21.03.23
DESIGN CHECK	Matt Hopkins 21.03.23
DESIGN REVIEW	Graeme Corin 21.03.23
APPROVED	Graeme Corin 21.03.23
PROF REGISTRATION:	


Absolutely Positively Wellington City Council
Me Heke ki Pānuike

ARO VALLEY TRANSITIONAL CYCLEWAY
WELLINGTON

GHUZNEE STREET - CHAYTOR STREET
SIGNAGE LAYOUT PLAN - SHEET 6 OF 46

Status Stamp	FOR CONSTRUCTION
Date Stamp	27.03.23
Scales	1:125@A1 / 1:250@A3
Drawing No.	310204910-01-001-C306
Rev.	2


ROADMARKINGS LEGEND	
	REMOVE LINE MARKING
	NEW WHITE LINE
	NEW YELLOW LINE
	EXISTING MARKINGS TO REMAIN

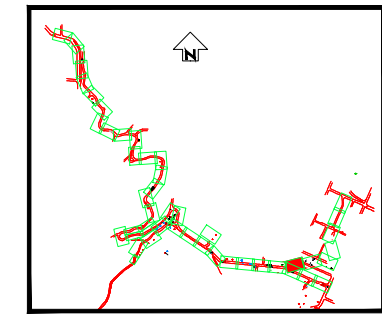

KEY PLAN
NOT TO SCALE

DO NOT SCALE - IF IN DOUBT, ASK

ORIGINAL SIZE A1

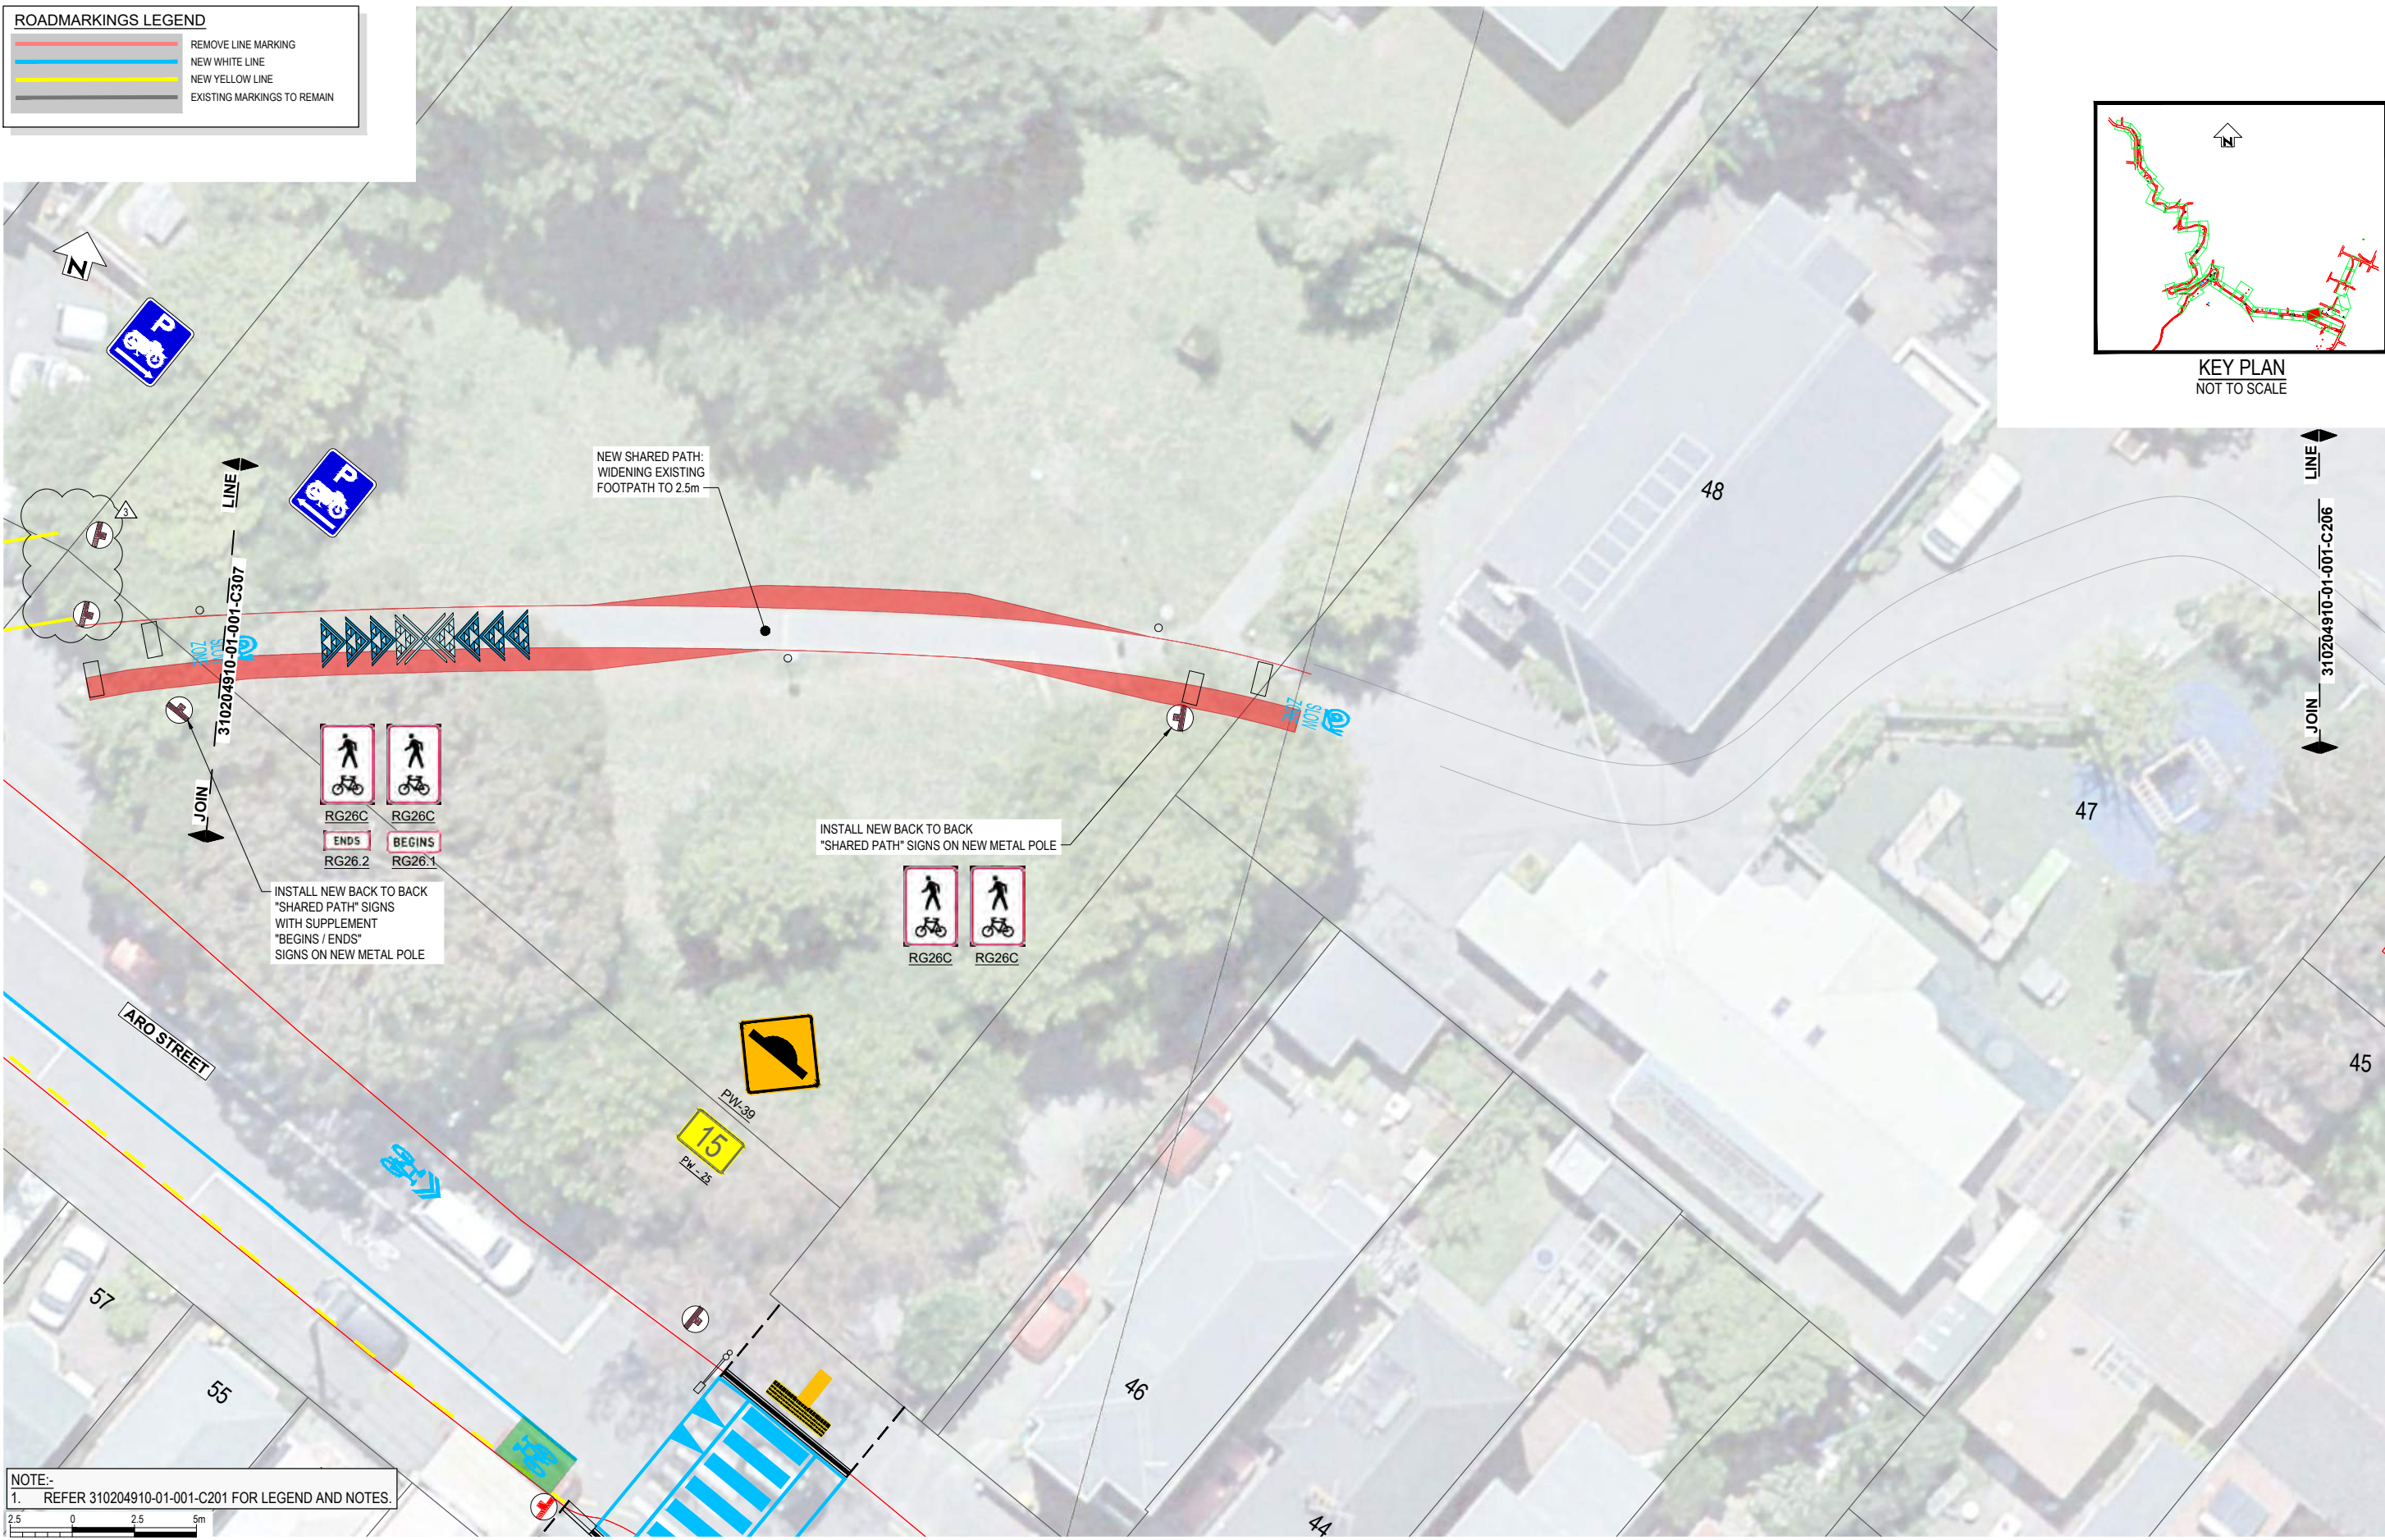

NOTE:-
1. REFER 310204910-01-001-C201 FOR LEGEND AND NOTES.



REV	DESCRIPTION	DRN	CHK	APP	DATE
2	FOR CONSTRUCTION				G.D. S.T. S.T. 24.01.23
1	FOR CONSTRUCTION				G.D. S.T. G.C. 23.12.22
A	FOR REVIEW				G.D. G.C. APP DATE

SURVEYED		
DESIGNED	G. CORIN	
DRAWN	G. DOBSON	8.08.22
CAD REVIEW	Matt Hopkins	21.03.23
DESIGN CHECK	Matt Hopkins	21.03.23
DESIGN REVIEW	Graeme Corin	21.03.23
APPROVED	Graeme Corin	21.03.23
PROF REGISTRATION:		

Absolutely Positively
Wellington City Council
Me Heke ki Pānōke


ARO VALLEY TRANSITIONAL CYCLEWAY
WELLINGTON

GHUZNEE STREET - CHAYTOR STREET
SIGNAGE LAYOUT PLAN - SHEET 7 OF 46

Status Stamp	FOR CONSTRUCTION
Date Stamp	27.03.23
Scales	1:125@A1 / 1:250@A3
Drawing No.	310204910-01-001-C307
Rev.	2

ROADMARKINGS LEGEND


	REMOVE LINE MARKING
	NEW WHITE LINE
	NEW YELLOW LINE
	EXISTING MARKINGS TO REMAIN

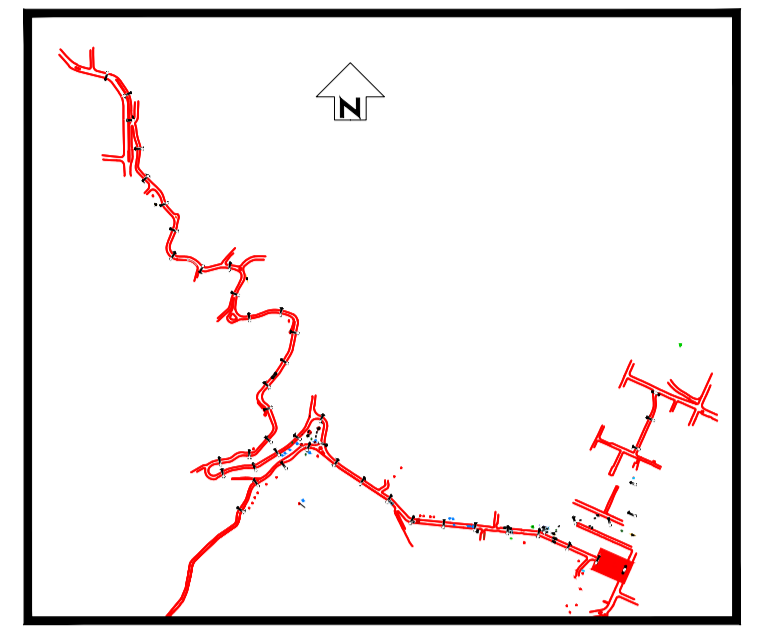

KEY PLAN
NOT TO SCALE

DO NOT SCALE - IF IN DOUBT, ASK

ORIGINAL SIZE A1

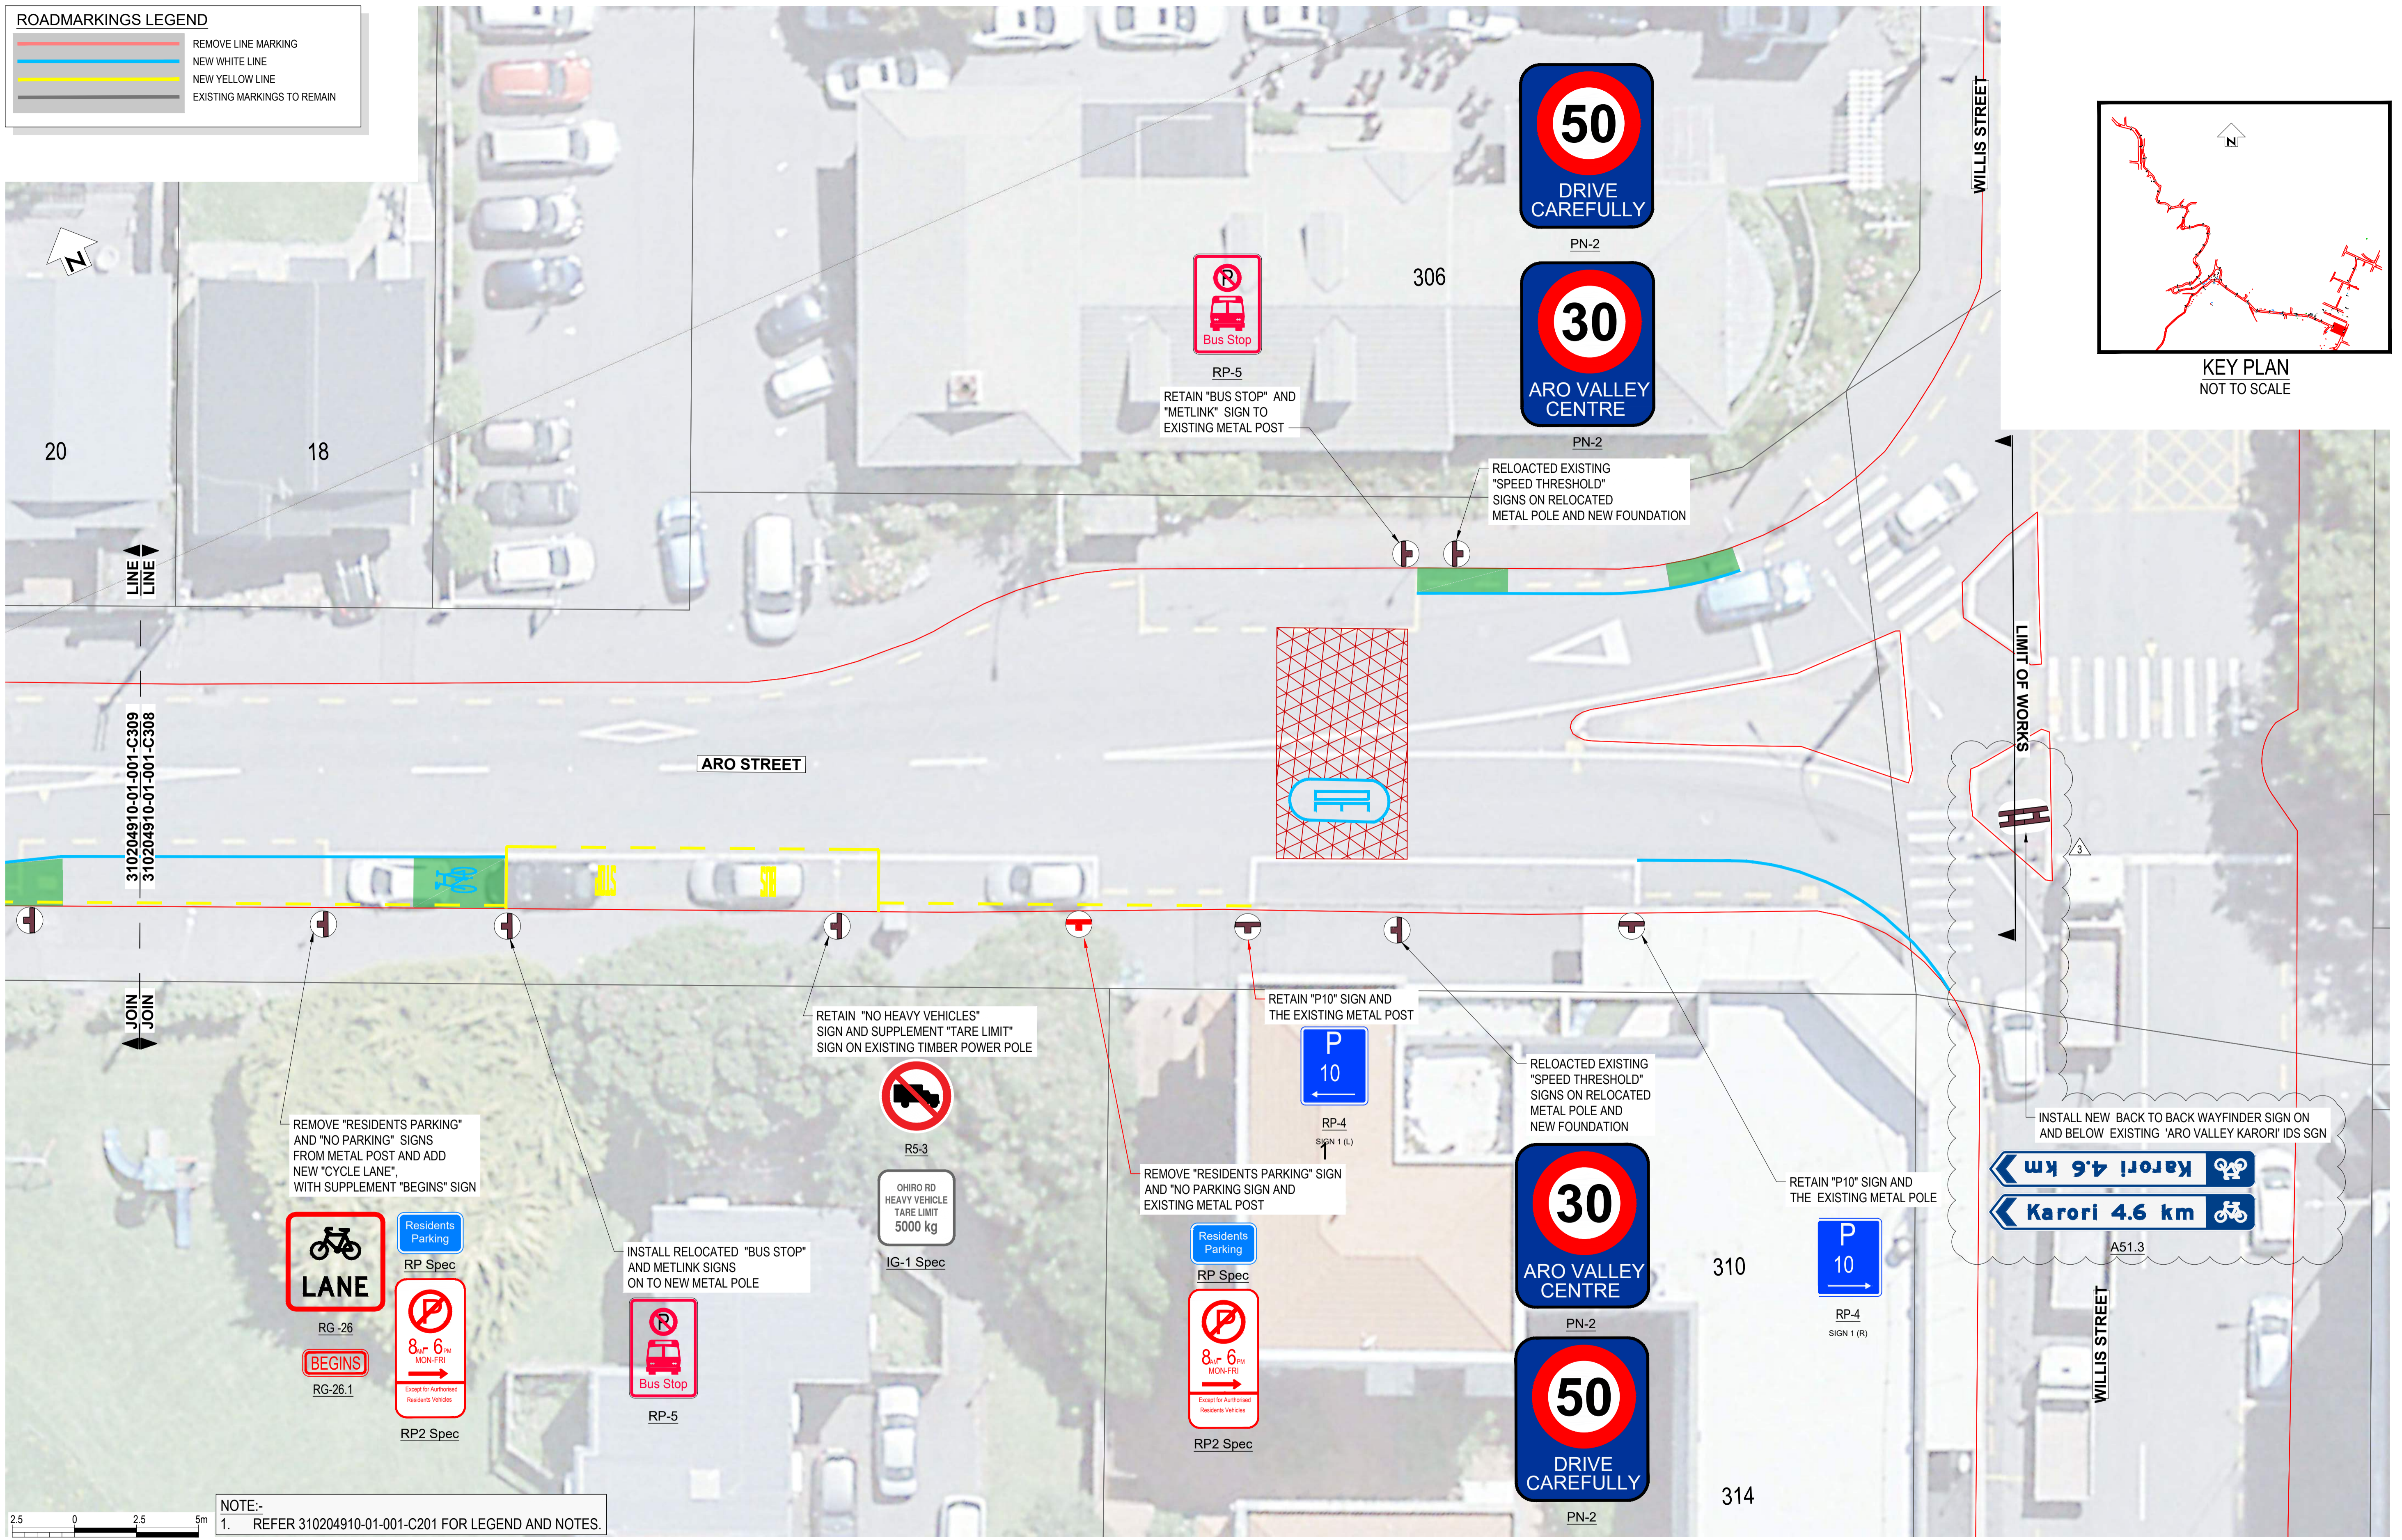

NOTE:-
1. REFER 310204910-01-001-C201 FOR LEGEND AND NOTES.

2	FOR CONSTRUCTION	G.D.	S.T.	S.T.	24.01.23
1	FOR CONSTRUCTION	G.D.	S.T.	G.C.	23.12.22
A	FOR REVIEW	G.D.	G.C.		
REV		DRN	CHK	APP	DATE

SURVEYED		
DESIGNED	G. CORIN	
DRAWN	G. DOBSON	8.08.22
CAD REVIEW	Matt Hopkins	21.03.23
DESIGN CHECK	Matt Hopkins	21.03.23
DESIGN REVIEW	Graeme Corin	21.03.23
APPROVED	Graeme Corin	21.03.23
PROF REGISTRATION:		



Client:
Absolutely Positively Wellington City Council
Me Heke Ki Pōneke


ARO VALLEY TRANSITIONAL CYCLEWAY WELLINGTON

GHUZNEE STREET - CHAYTOR STREET SIGNAGE LAYOUT PLAN - SHEET 8 OF 46

Status Stamp	FOR CONSTRUCTION
Date Stamp	27.03.23
Scales	1:125@A1 / 1:250@A3
Drawing No.	310204910-01-001-C308
Rev.	2

ROADMARKINGS LEGEND


	REMOVE LINE MARKING
	NEW WHITE LINE
	NEW YELLOW LINE
	EXISTING MARKINGS TO REMAIN

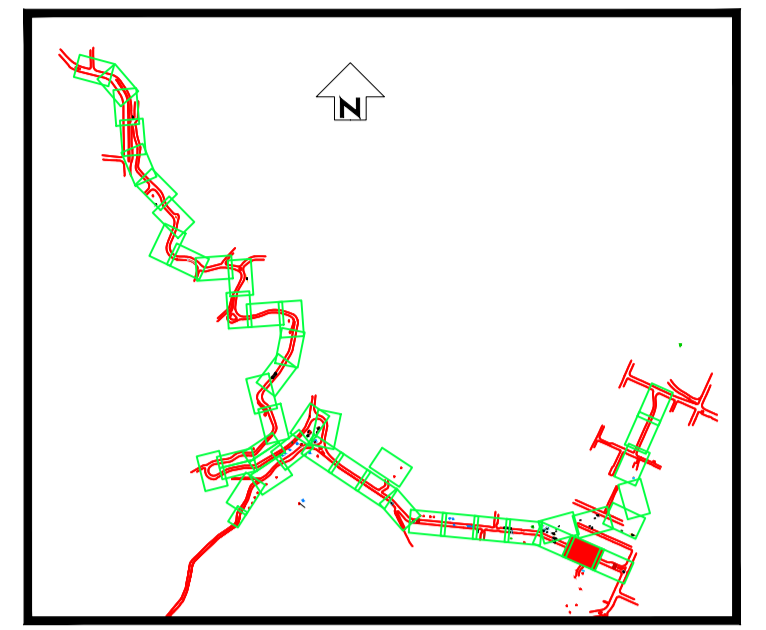

KEY PLAN
NOT TO SCALE

DO NOT SCALE - IF IN DOUBT, ASK

ORIGINAL SIZE A1

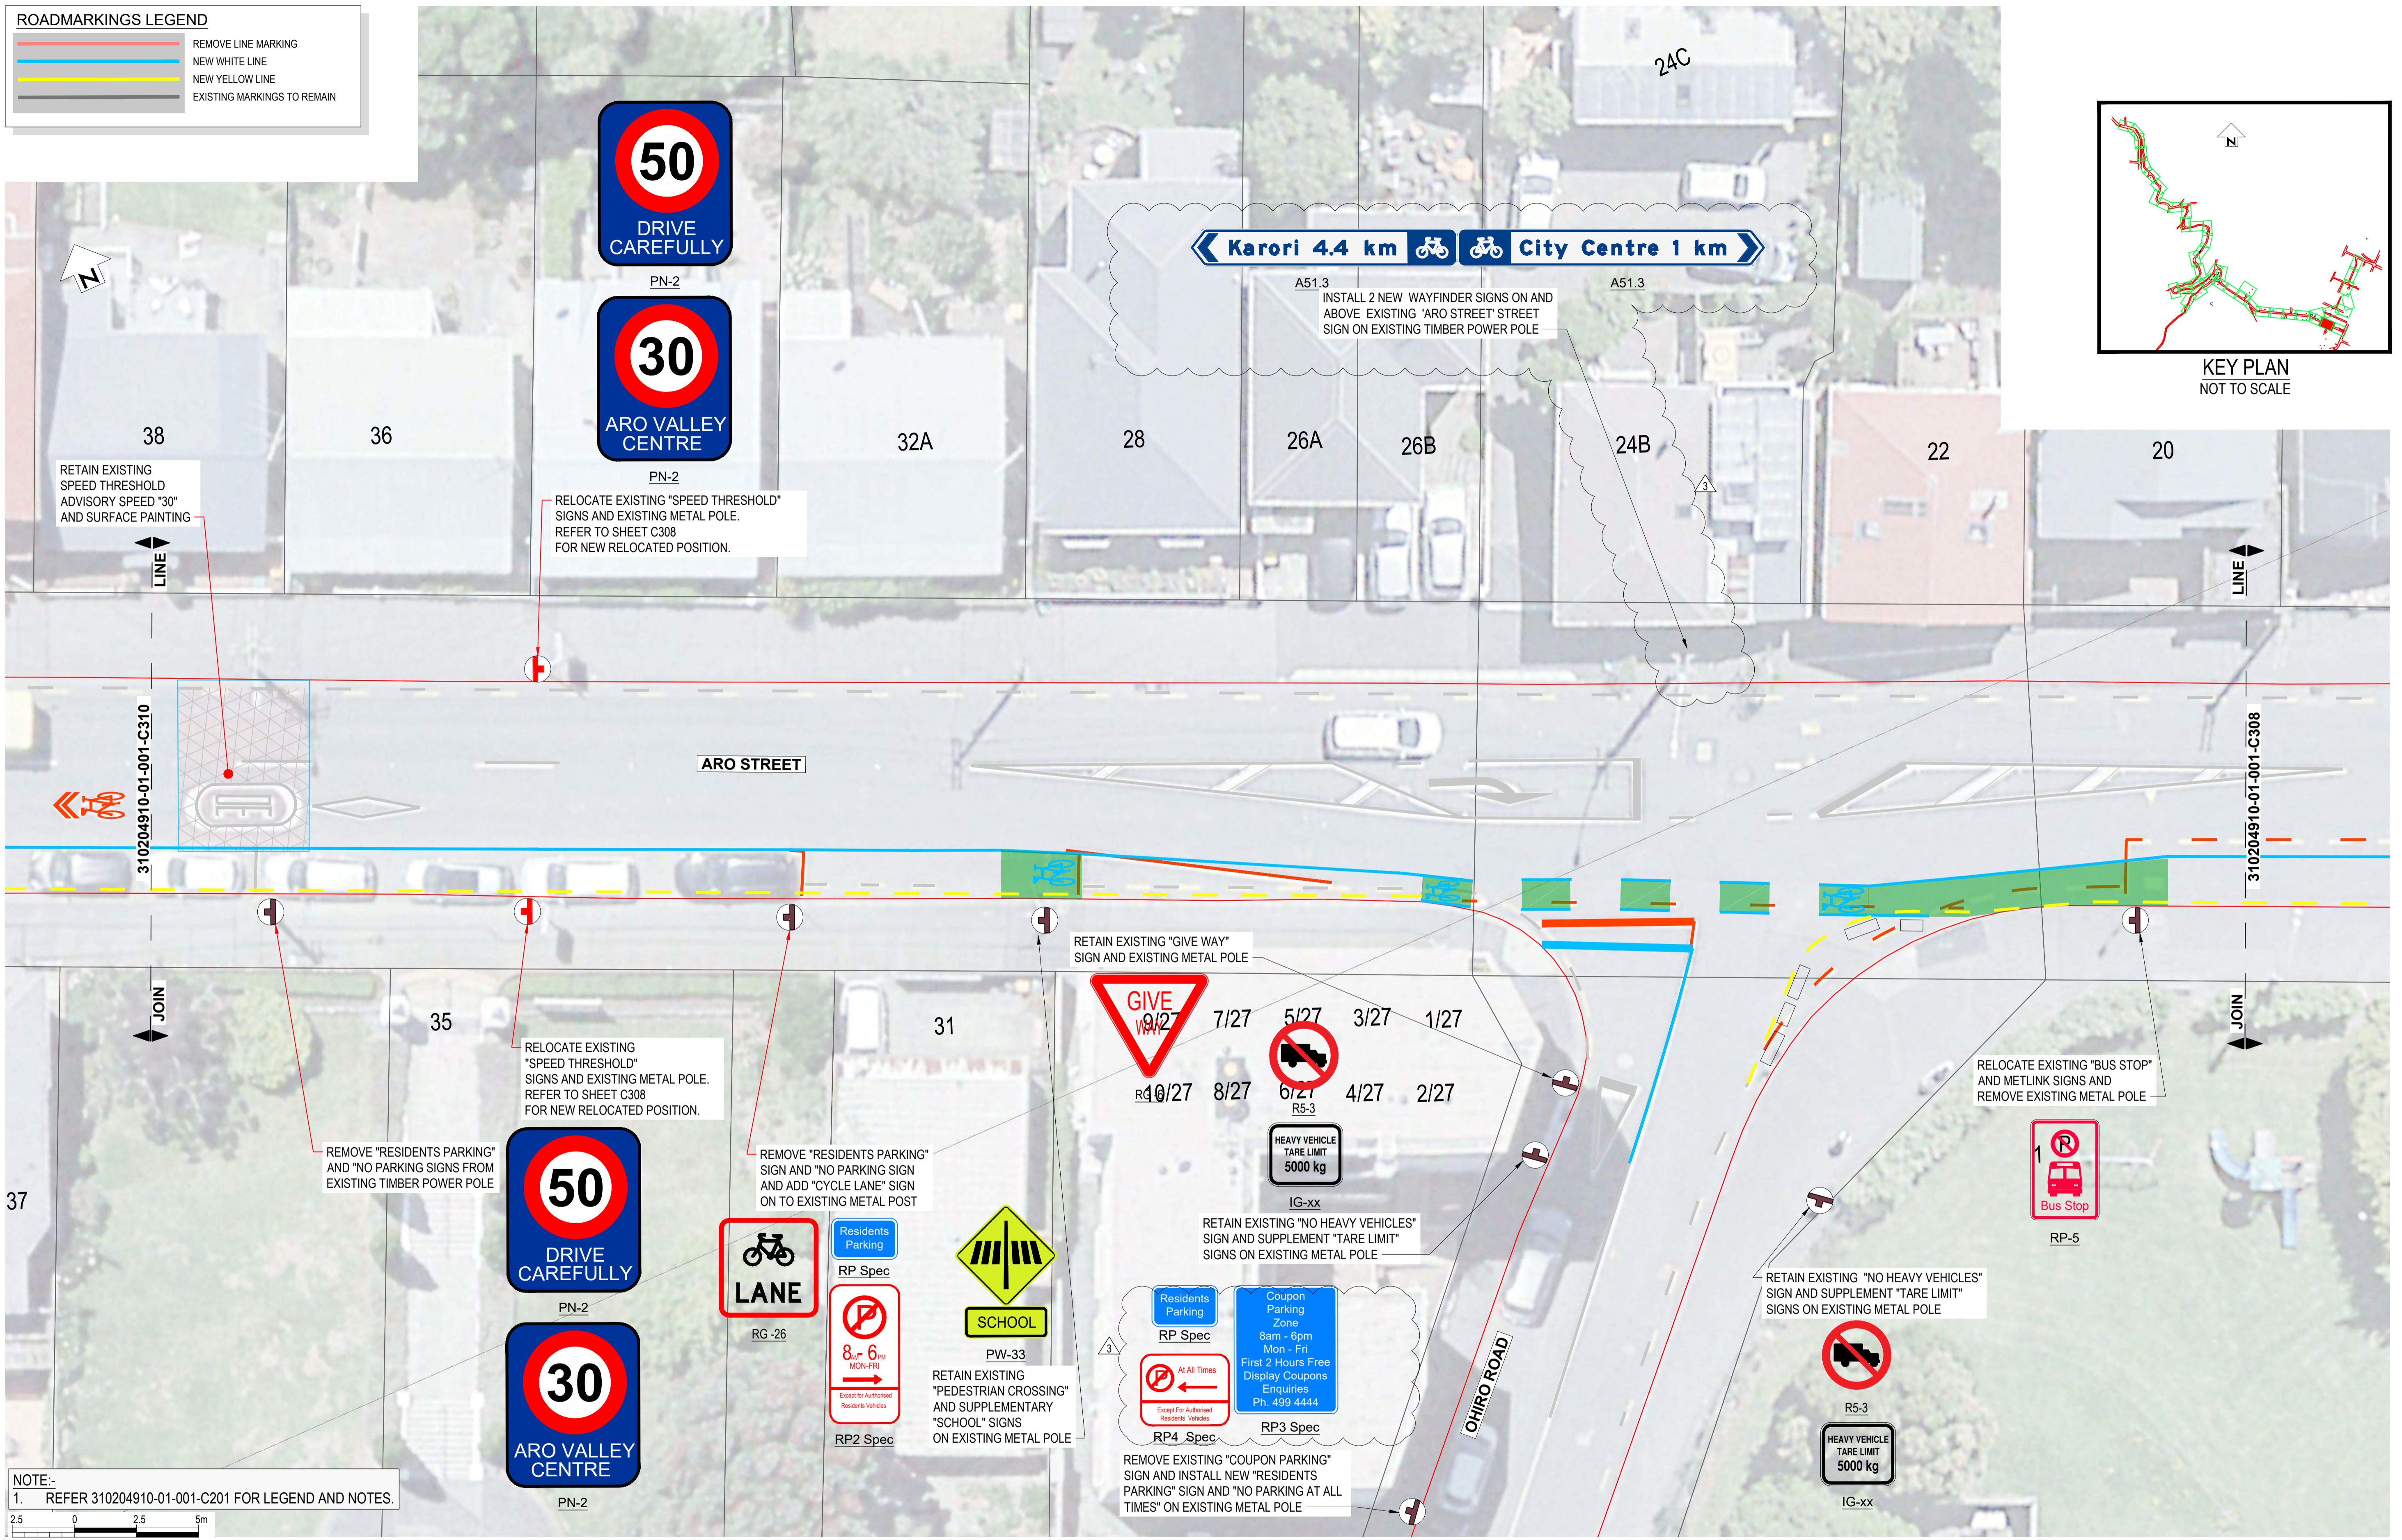

NOTE:-
1. REFER 310204910-01-001-C201 FOR LEGEND AND NOTES.



2	FOR CONSTRUCTION	G.D.	S.T.	S.T.	24.01.23
1	FOR CONSTRUCTION	G.D.	S.T.	G.C.	23.12.22
A	FOR REVIEW	G.D.	G.C.		
REV		DRN	CHK	APP	DATE

SURVEYED		
DESIGNED	G. CORIN	
DRAWN	G. DOBSON	8.08.22
CAD REVIEW	Matt Hopkins	21.03.23
DESIGN CHECK	Matt Hopkins	21.03.23
DESIGN REVIEW	Graeme Corin	21.03.23
APPROVED	Graeme Corin	21.03.23
PROF REGISTRATION:		

Absolutely Positively Wellington City Council
Me Heke Ki Pōneke


ARO VALLEY TRANSITIONAL CYCLEWAY WELLINGTON

GHUZNEE STREET - CHAYTOR STREET SIGNAGE LAYOUT PLAN - SHEET 9 OF 46

Status Stamp	FOR CONSTRUCTION
Date Stamp	27.03.23
Scales	1:125@A1 / 1:250@A3
Drawing No.	310204910-01-001-C309
Rev.	2

ROADMARKINGS LEGEND


	REMOVE LINE MARKING
	NEW WHITE LINE
	NEW YELLOW LINE
	EXISTING MARKINGS TO REMAIN

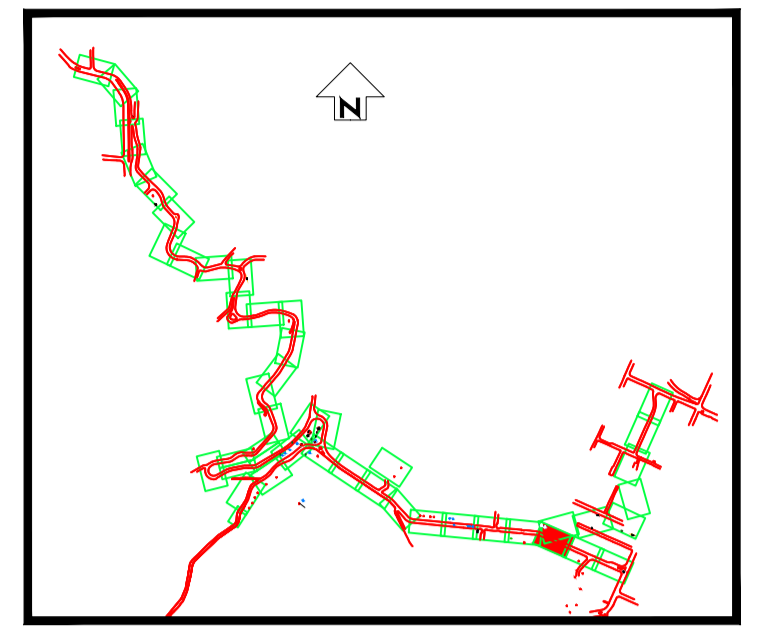

KEY PLAN
NOT TO SCALE

DO NOT SCALE - IF IN DOUBT, ASK

ORIGINAL SIZE A1

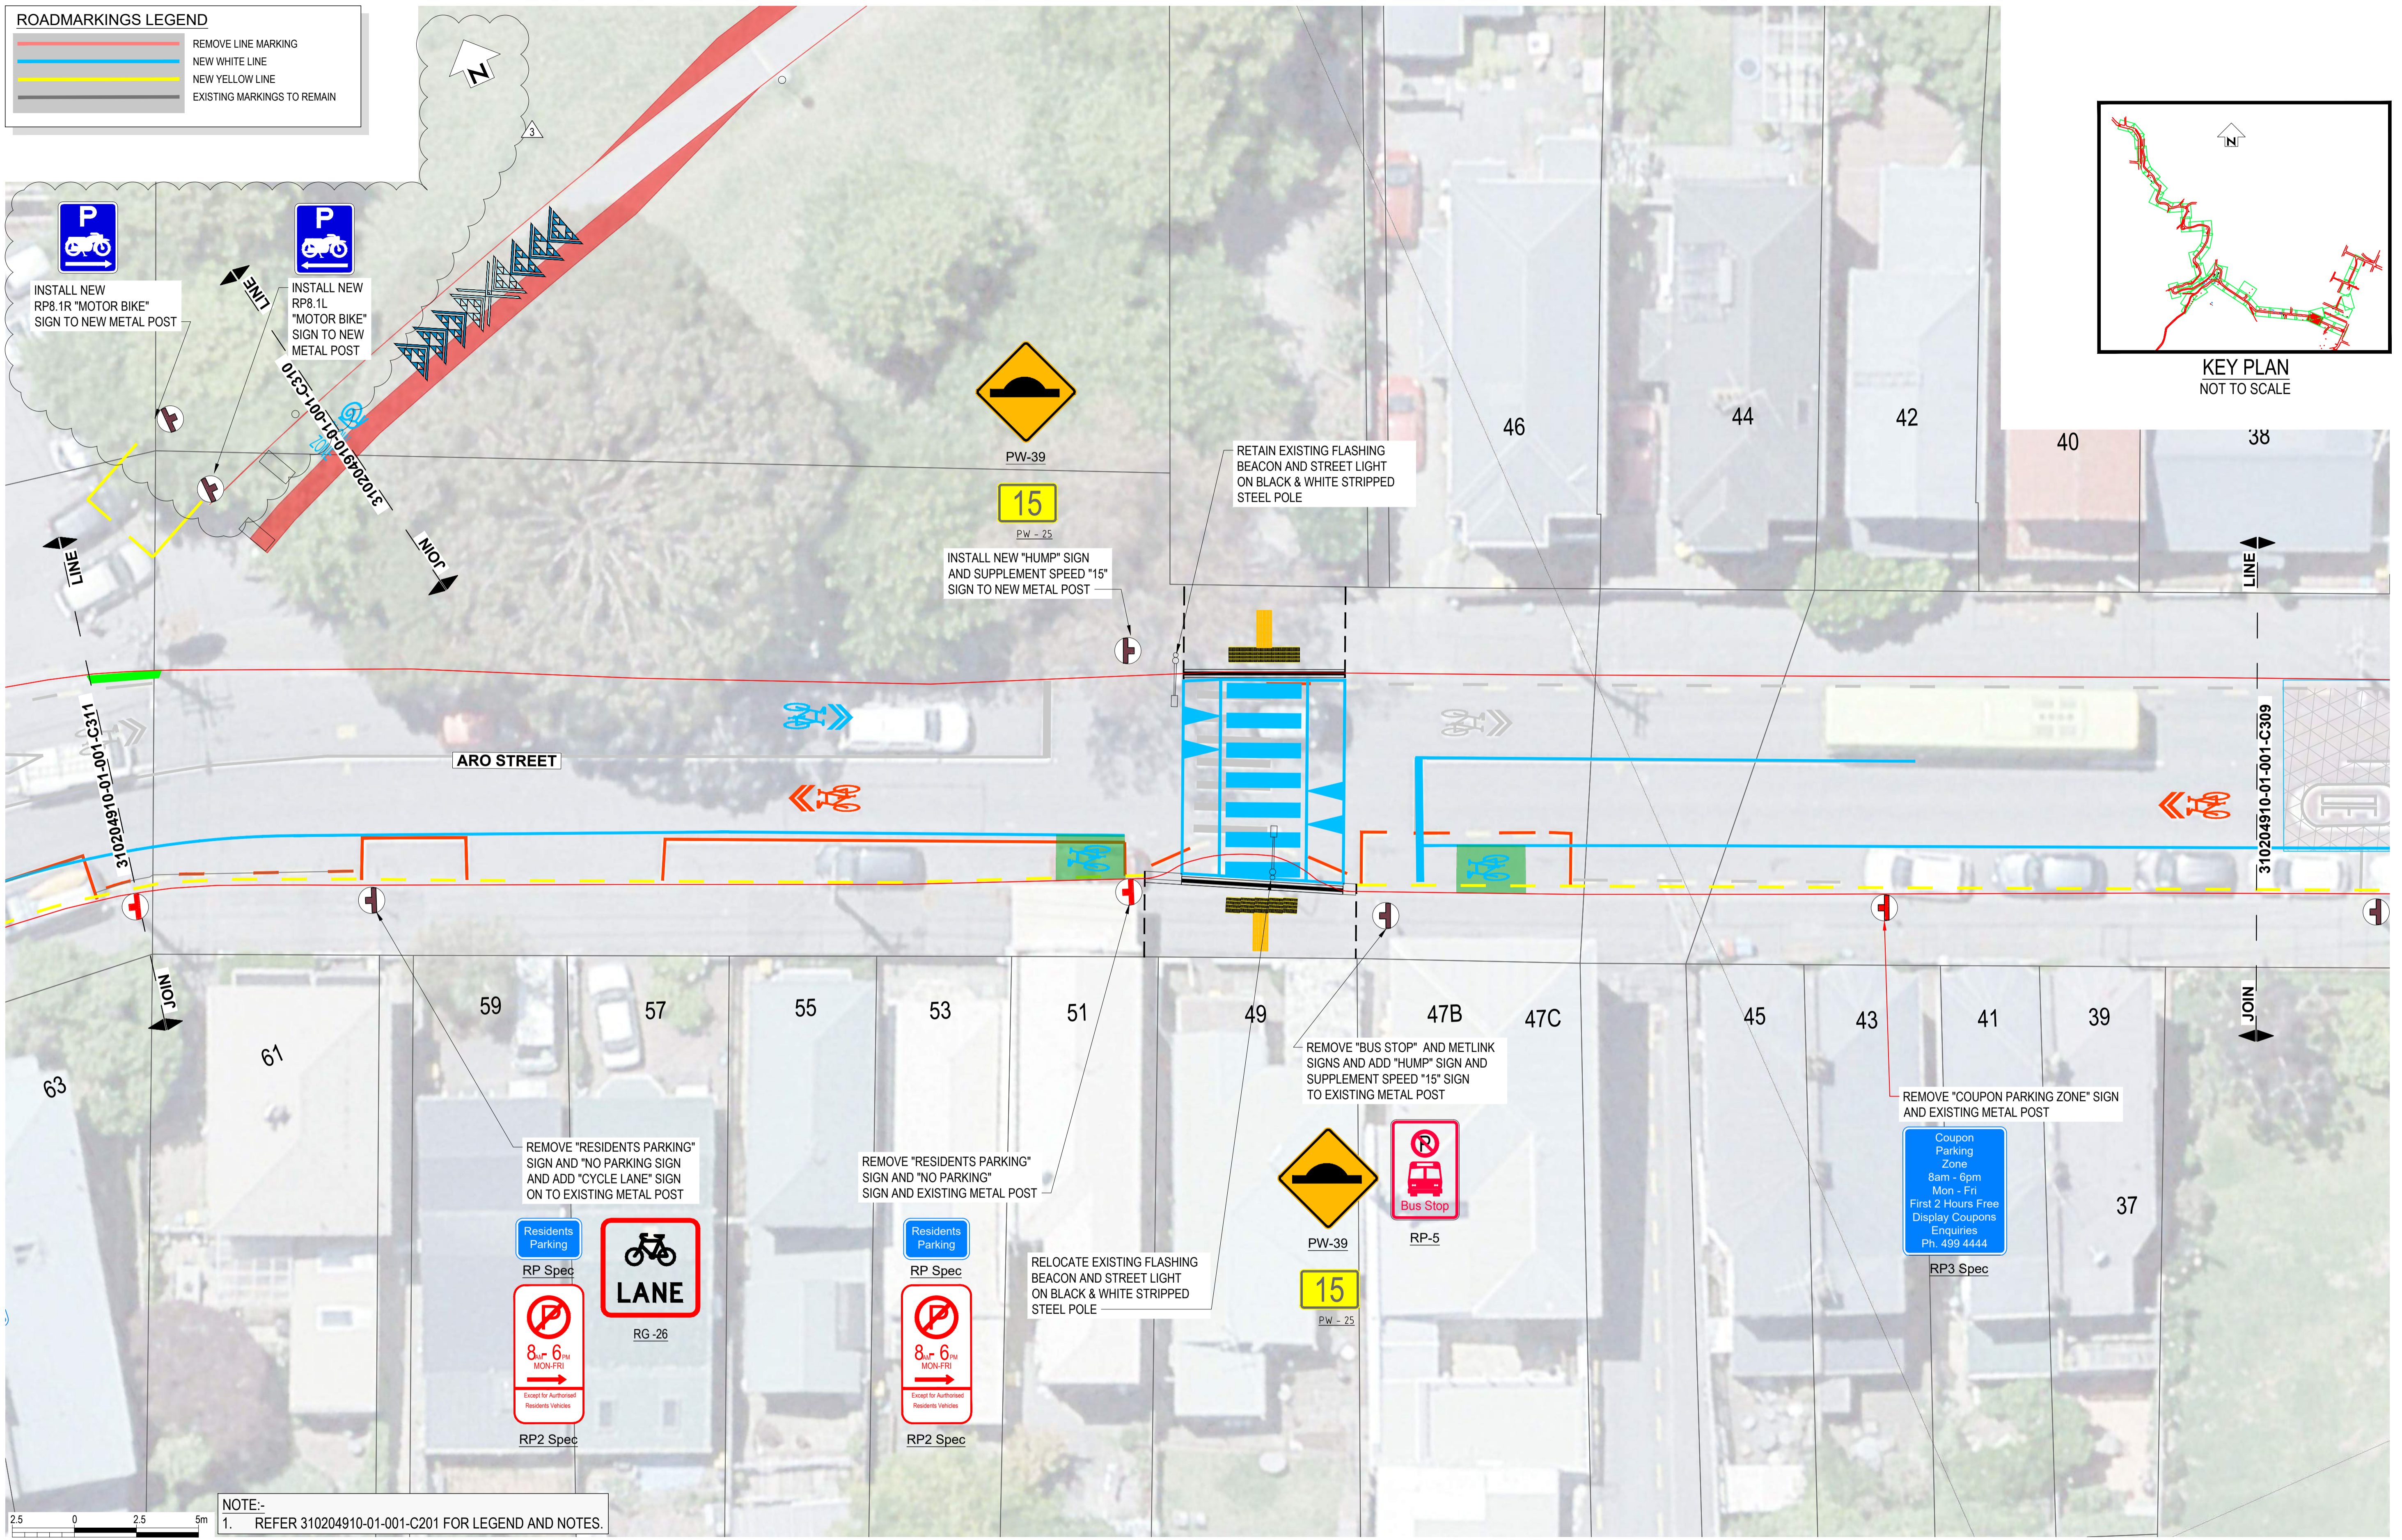

NOTE:-
1. REFER 310204910-01-001-C201 FOR LEGEND AND NOTES.

REV	DESCRIPTION	DRN	CHK	APP	DATE
2	FOR CONSTRUCTION	G.D.	S.T.	S.T.	24.01.23
1	FOR CONSTRUCTION	G.D.	S.T.	G.C.	23.12.22
A	FOR REVIEW	G.D.	G.C.		

SURVEYED		
DESIGNED	G. CORIN	
DRAWN	G. DOBSON	8.08.22
CAD REVIEW	Matt Hopkins	21.03.23
DESIGN CHECK	Matt Hopkins	21.03.23
DESIGN REVIEW	Graeme Corin	21.03.23
APPROVED	Graeme Corin	21.03.23
PROF REGISTRATION:		




Absolutely Positively
Wellington City Council
Me Heke Ki Pōneke

ARO VALLEY TRANSITIONAL CYCLEWAY
WELLINGTON
GHUZNEE STREET - CHAYTOR STREET
SIGNAGE LAYOUT PLAN - SHEET 10 OF 46

Status Stamp	FOR CONSTRUCTION
Date Stamp	27.03.23
Scales	1:125@A1 / 1:250@A3
Drawing No.	310204910-01-001-C310
Rev.	2


ROADMARKINGS LEGEND

	REMOVE LINE MARKING
	NEW WHITE LINE
	NEW YELLOW LINE
	EXISTING MARKINGS TO REMAIN

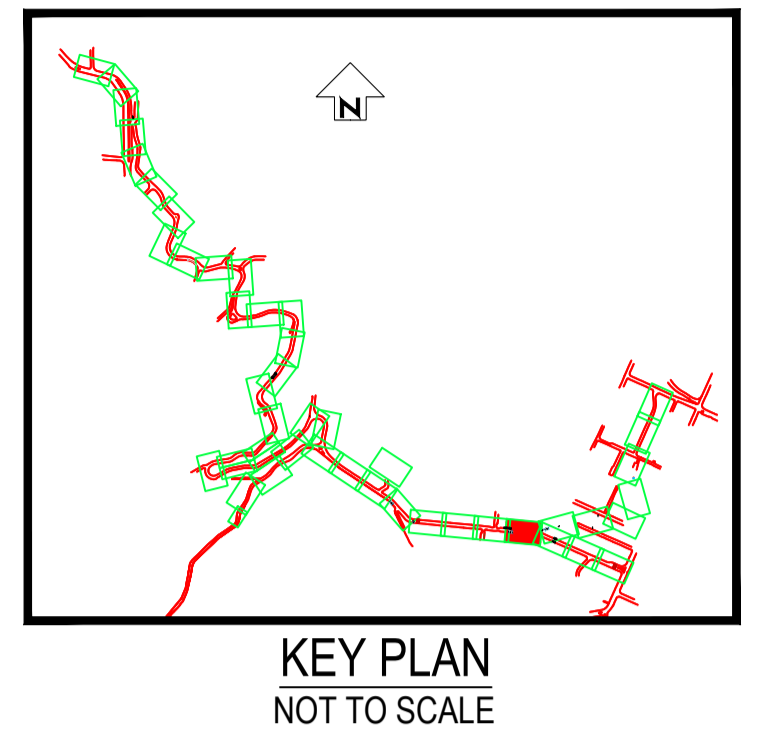


200mm DO NOT SCALE - IF IN DOUBT, ASK

ORIGINAL SIZE A1

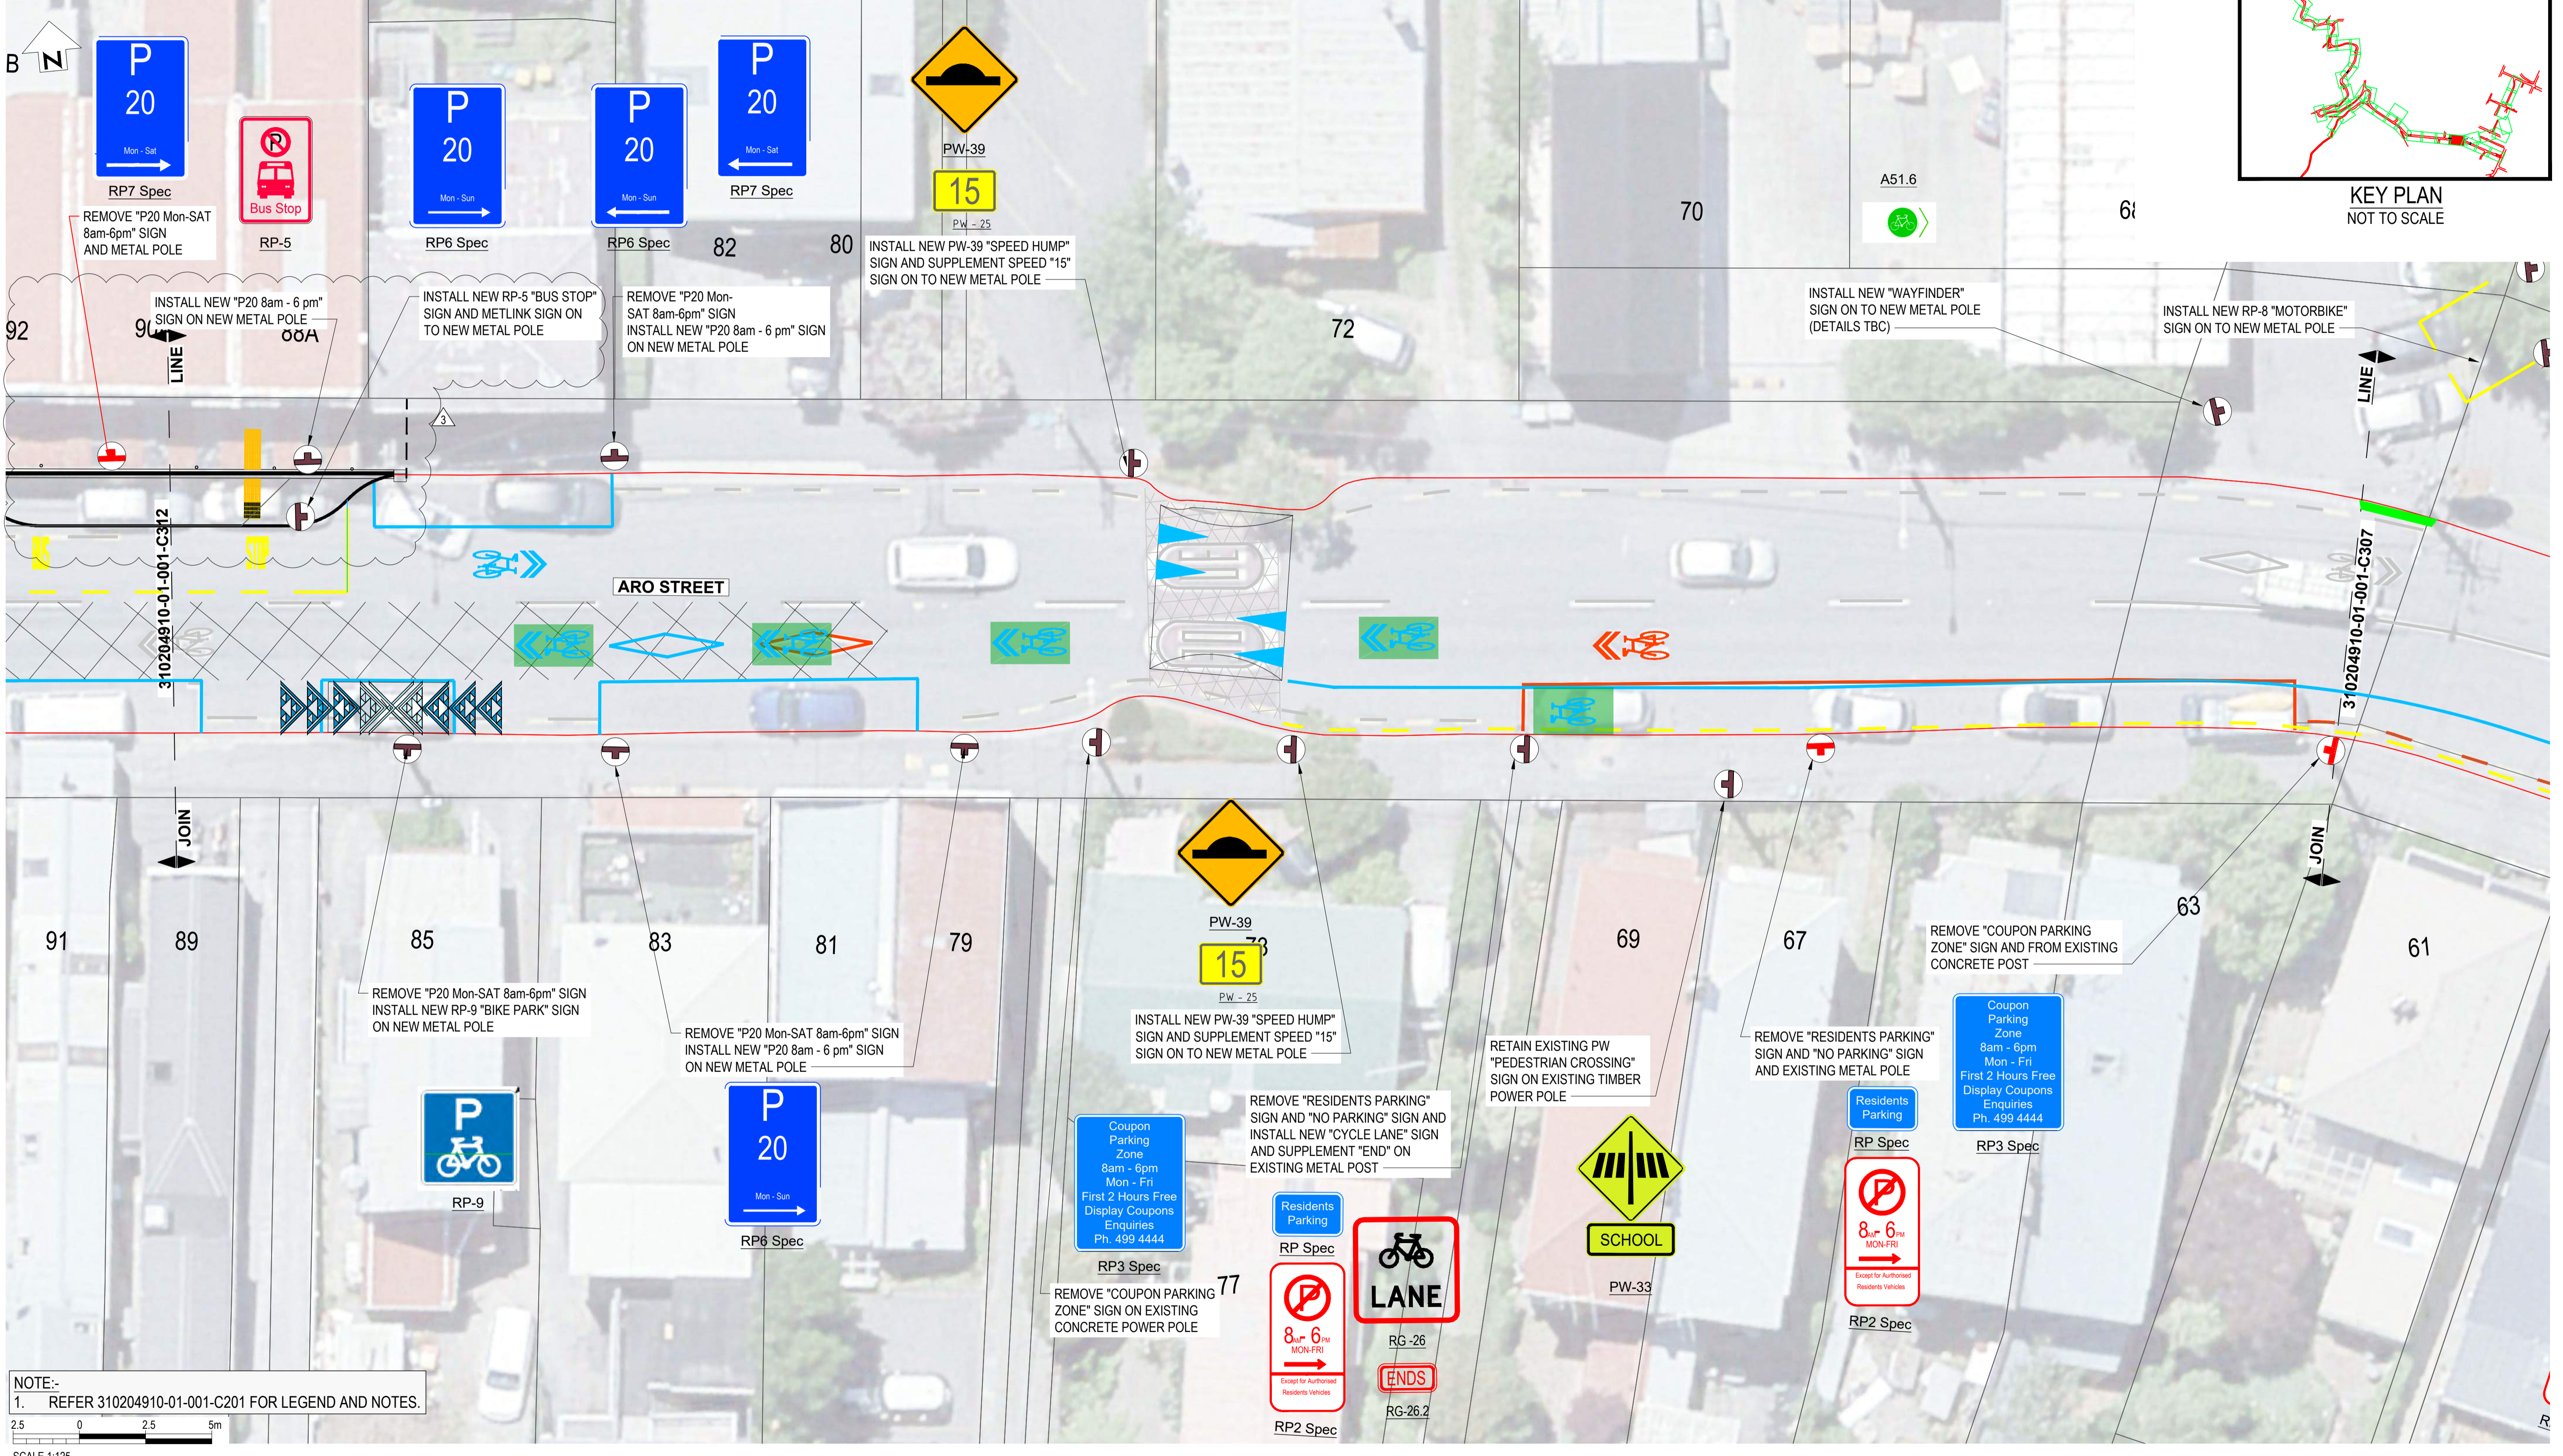

NOTE:-
1. REFER 310204910-01-001-C201 FOR LEGEND AND NOTES.

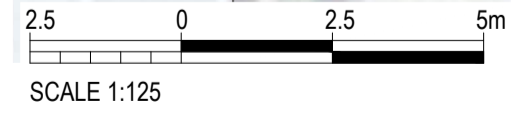

REV	DESCRIPTION	DATE	DRN	CHK	APP
2	FOR CONSTRUCTION	24.01.23	G.D.	S.T.	S.T.
1	FOR CONSTRUCTION	23.12.22	G.D.	S.T.	G.C.
A	FOR REVIEW		G.D.	G.C.	

SURVEYED		
DESIGNED	G. CORIN	
DRAWN	G. DOBSON	8.08.22
CAD REVIEW	Matt Hopkins	21.03.23
DESIGN CHECK	Matt Hopkins	21.03.23
DESIGN REVIEW	Graeme Corin	21.03.23
APPROVED	Graeme Corin	21.03.23
PROF REGISTRATION:		

Absolutely Positively Wellington City Council
Me Heke Ki Pōneke


ARO VALLEY TRANSITIONAL CYCLEWAY WELLINGTON

GHUZNEE STREET - CHAYTOR STREET SIGNAGE LAYOUT PLAN - SHEET 11 OF 46

Status Stamp	FOR CONSTRUCTION
Date Stamp	27.03.23
Scales	1:125@A1 / 1:250@A3
Drawing No.	310204910-01-001-C311
Rev.	2

ROADMARKINGS LEGEND

	REMOVE LINE MARKING
	NEW WHITE LINE
	NEW YELLOW LINE
	EXISTING MARKINGS TO REMAIN

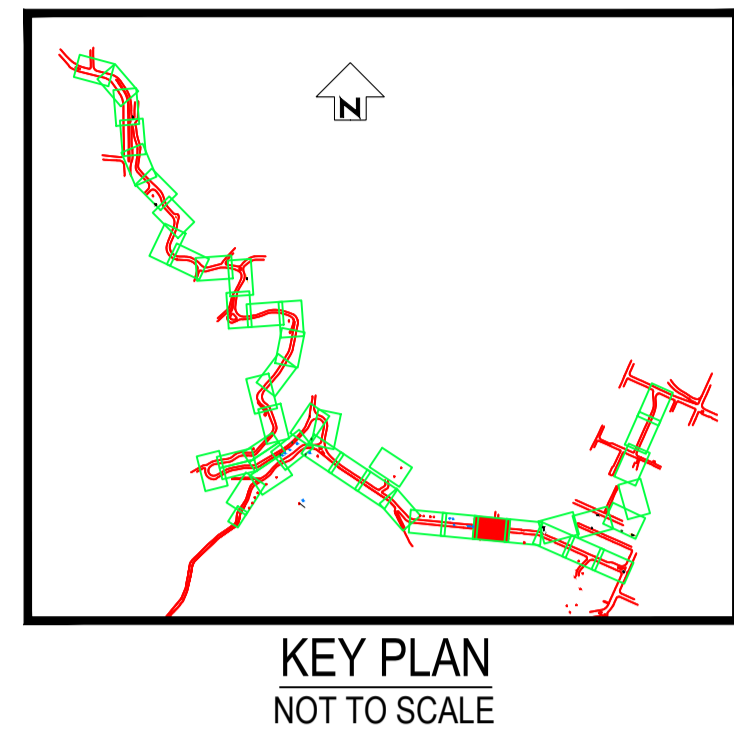

ORIGINAL SIZE A1

NOTE:-
1. REFER 310204910-01-001-C201 FOR LEGEND AND NOTES.



REV	DESCRIPTION	DATE	DRN	CHK	APP
2	FOR CONSTRUCTION	24.01.23	G.D.	S.T.	S.T.
1	FOR CONSTRUCTION	23.12.22	G.D.	S.T.	G.C.
A	FOR REVIEW		G.D.	G.C.	

SURVEYED	
DESIGNED	G. CORIN
DRAWN	G. DOBSON 8.08.22
CAD REVIEW	Matt Hopkins 21.03.23
DESIGN CHECK	Matt Hopkins 21.03.23
DESIGN REVIEW	Graeme Corin 21.03.23
APPROVED	Graeme Corin 21.03.23
PROF REGISTRATION:	




Client:
Absolutely Positively Wellington City Council
Me Heke Ki Pōneke

ARO VALLEY TRANSITIONAL CYCLEWAY WELLINGTON
GHUZNEE STREET - CHAYTOR STREET SIGNAGE LAYOUT PLAN - SHEET 12 OF 46


Status Stamp	FOR CONSTRUCTION
Date Stamp	27.03.23
Scales	1:125@A1 / 1:250@A3
Drawing No.	310204910-01-001-C312
Rev.	2

DO NOT SCALE - IF IN DOUBT, ASK

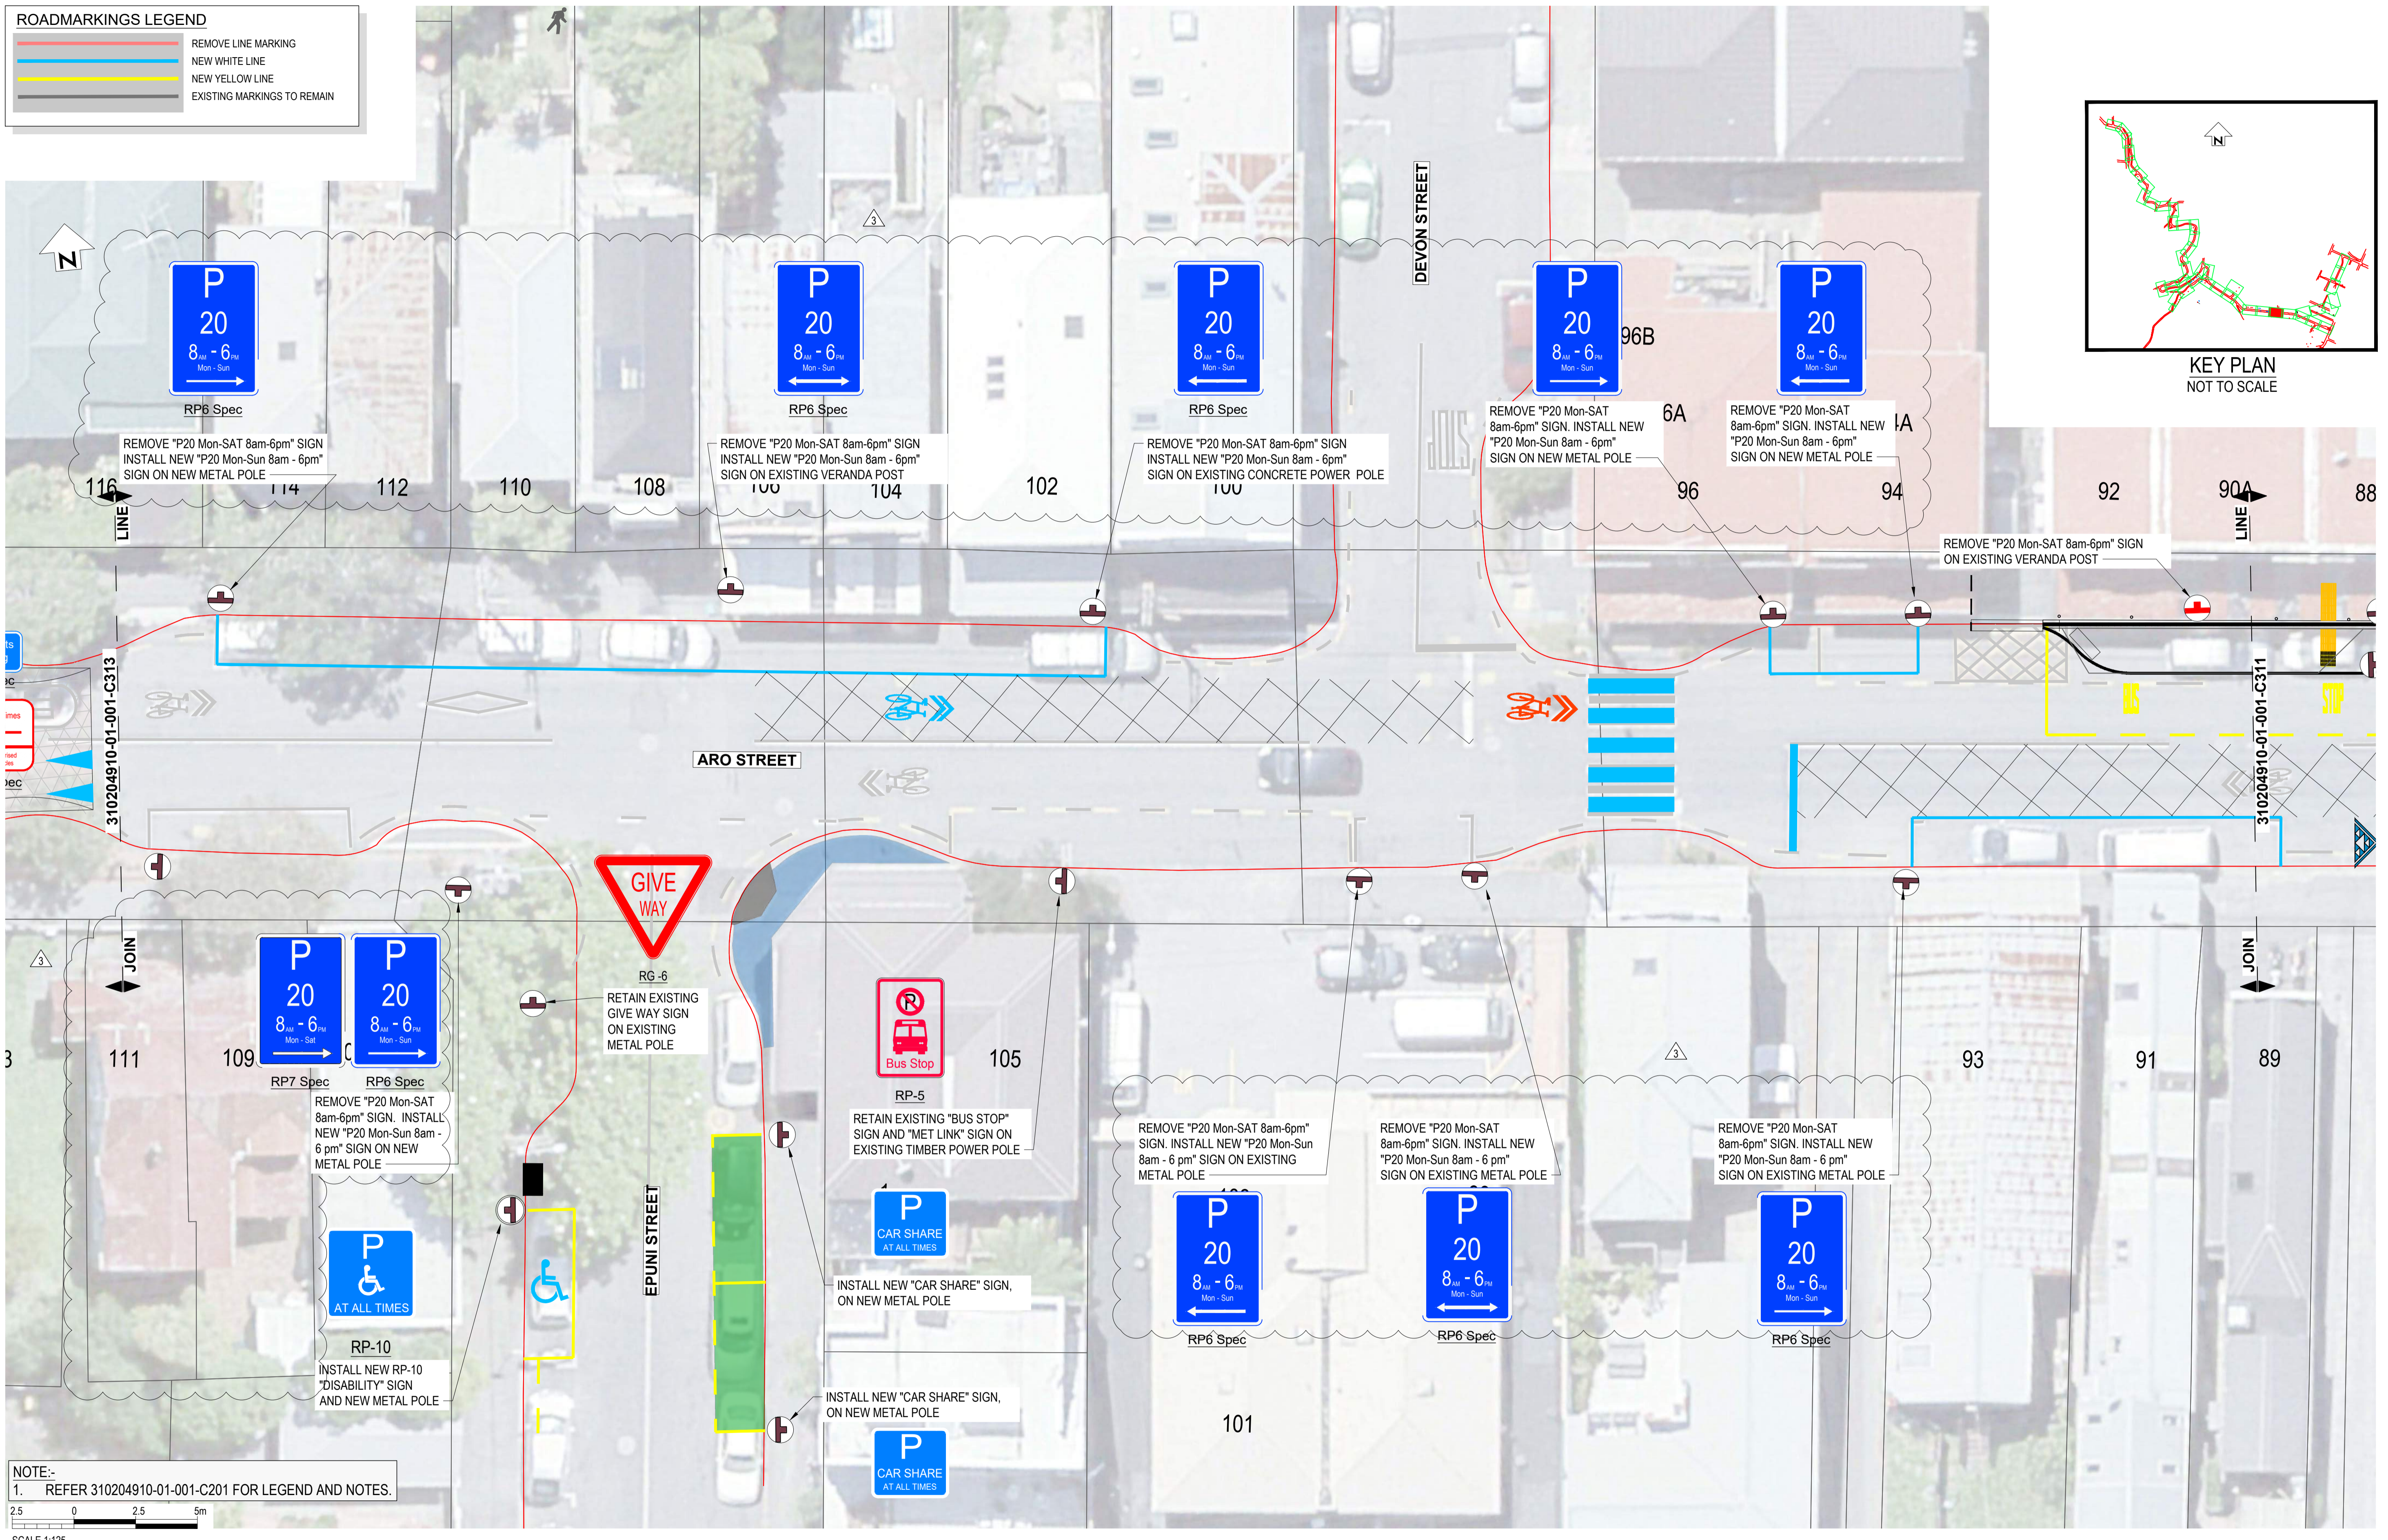

ROADMARKINGS LEGEND

	REMOVE LINE MARKING
	NEW WHITE LINE
	NEW YELLOW LINE
	EXISTING MARKINGS TO REMAIN

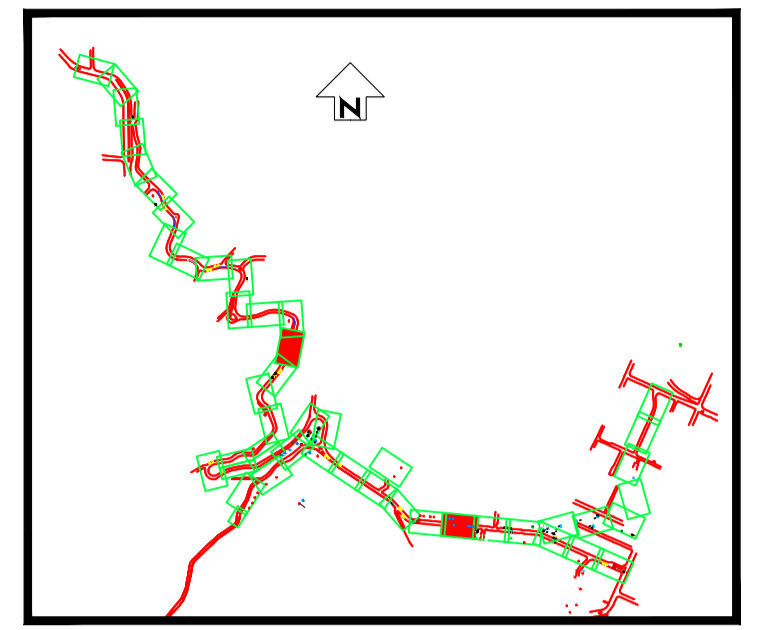


DO NOT SCALE - IF IN DOUBT, ASK

ORIGINAL SIZE A1

NOTE:-
1. REFER 310204910-01-001-C201 FOR LEGEND AND NOTES.

SCALE 1:125

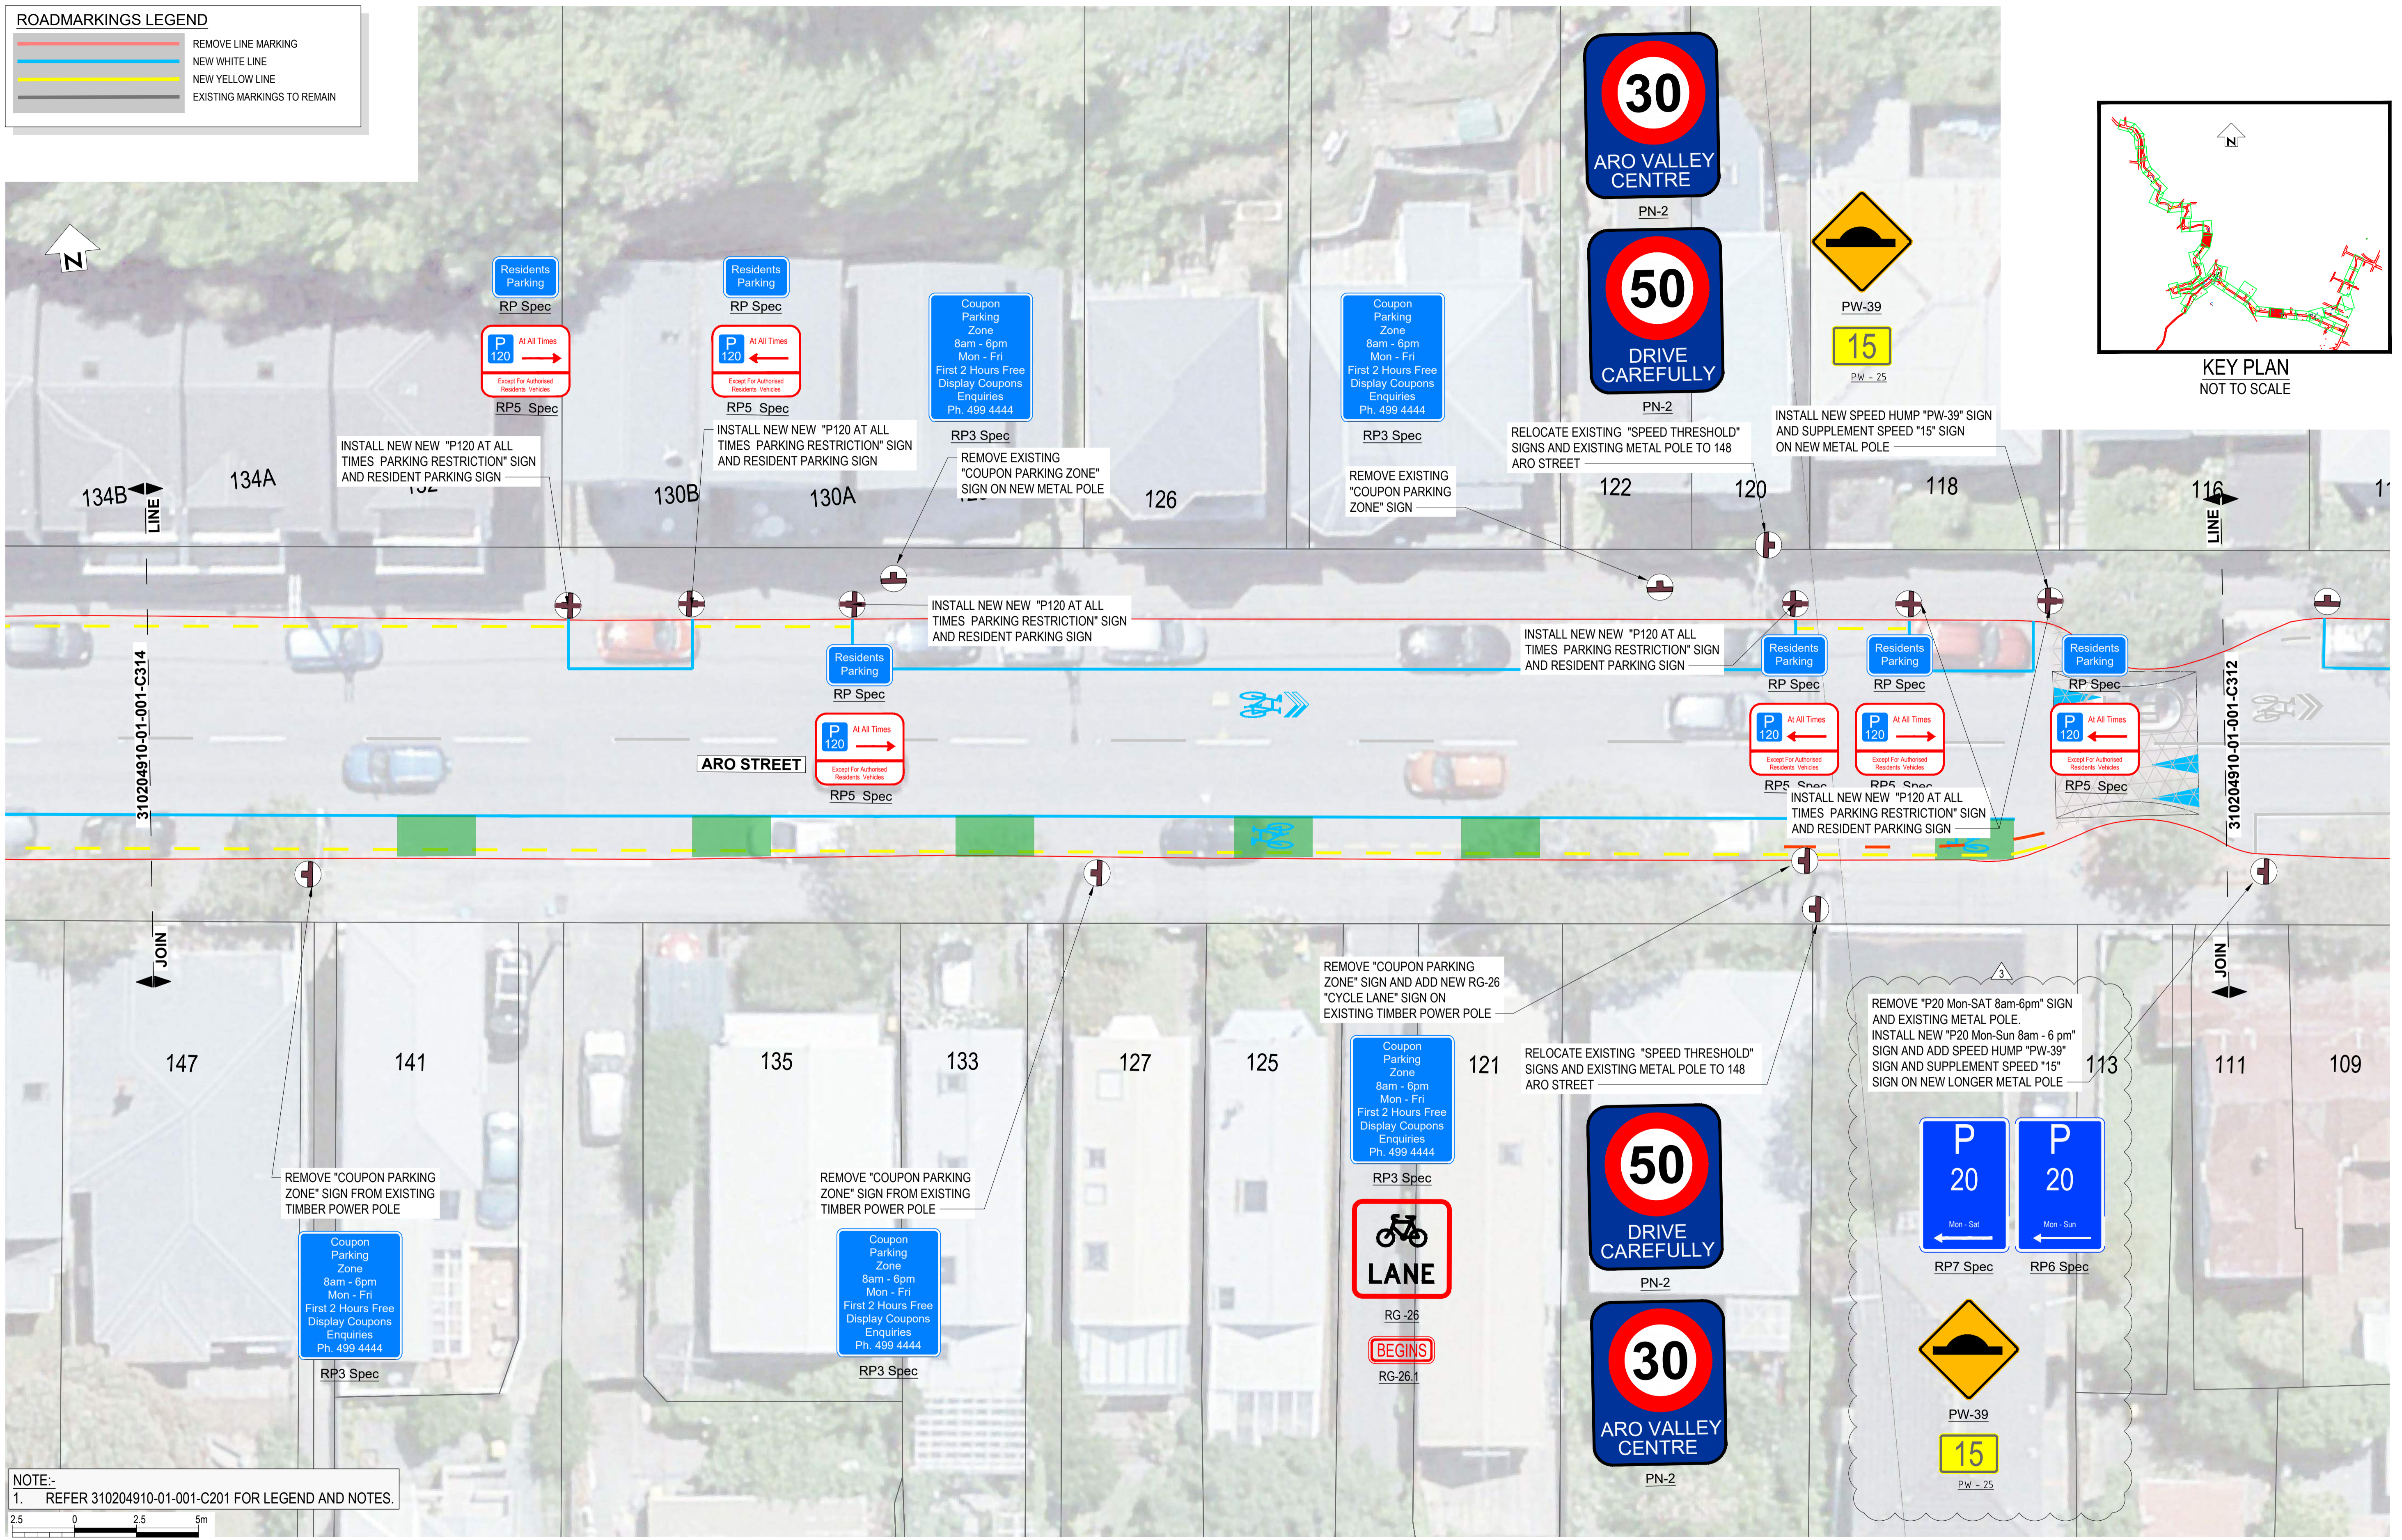

REV	FOR CONSTRUCTION	FOR CONSTRUCTION	FOR REVIEW	REVISIONS	DATE
2					24.01.23
1					23.12.22
A					

SURVEYED	G. CORIN	
DESIGNED	G. DOBSON	8.08.22
DRAWN	Matt Hopkins	21.03.23
CAD REVIEW	Matt Hopkins	21.03.23
DESIGN CHECK	Graeme Corin	21.03.23
DESIGN REVIEW	Graeme Corin	21.03.23
APPROVED	Graeme Corin	21.03.23


Absolutely Positively Wellington City Council
Me Heke Ki Pōneke

ARO VALLEY TRANSITIONAL CYCLEWAY WELLINGTON

GHUZNEE STREET - CHAYTOR STREET SIGNAGE LAYOUT PLAN - SHEET 13 OF 46

Status Stamp	FOR CONSTRUCTION
Date Stamp	27.03.23
Scales	1:125@A1 / 1:250@A3
Drawing No.	310204910-01-001-C313
Rev.	2

ROADMARKINGS LEGEND	
	REMOVE LINE MARKING
	NEW WHITE LINE
	NEW YELLOW LINE
	EXISTING MARKINGS TO REMAIN

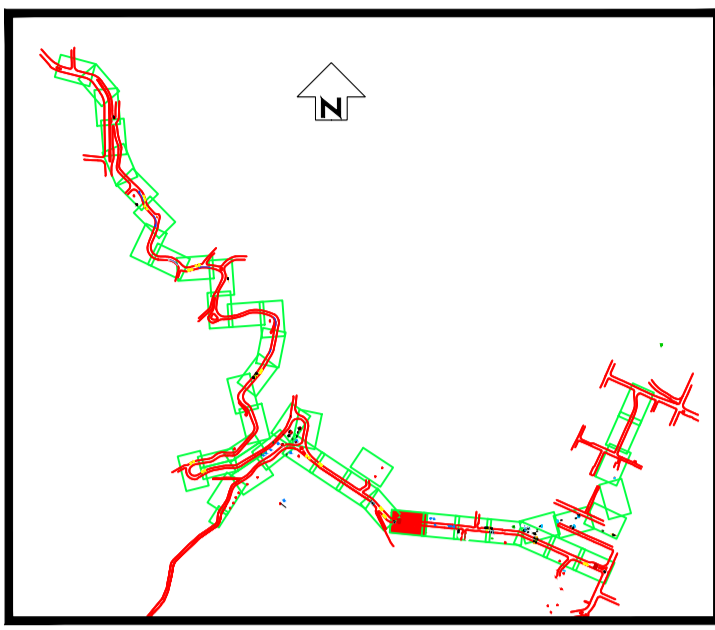


KEY PLAN
NOT TO SCALE


DO NOT SCALE - IF IN DOUBT, ASK

ORIGINAL SIZE A1

SCALE 1:125

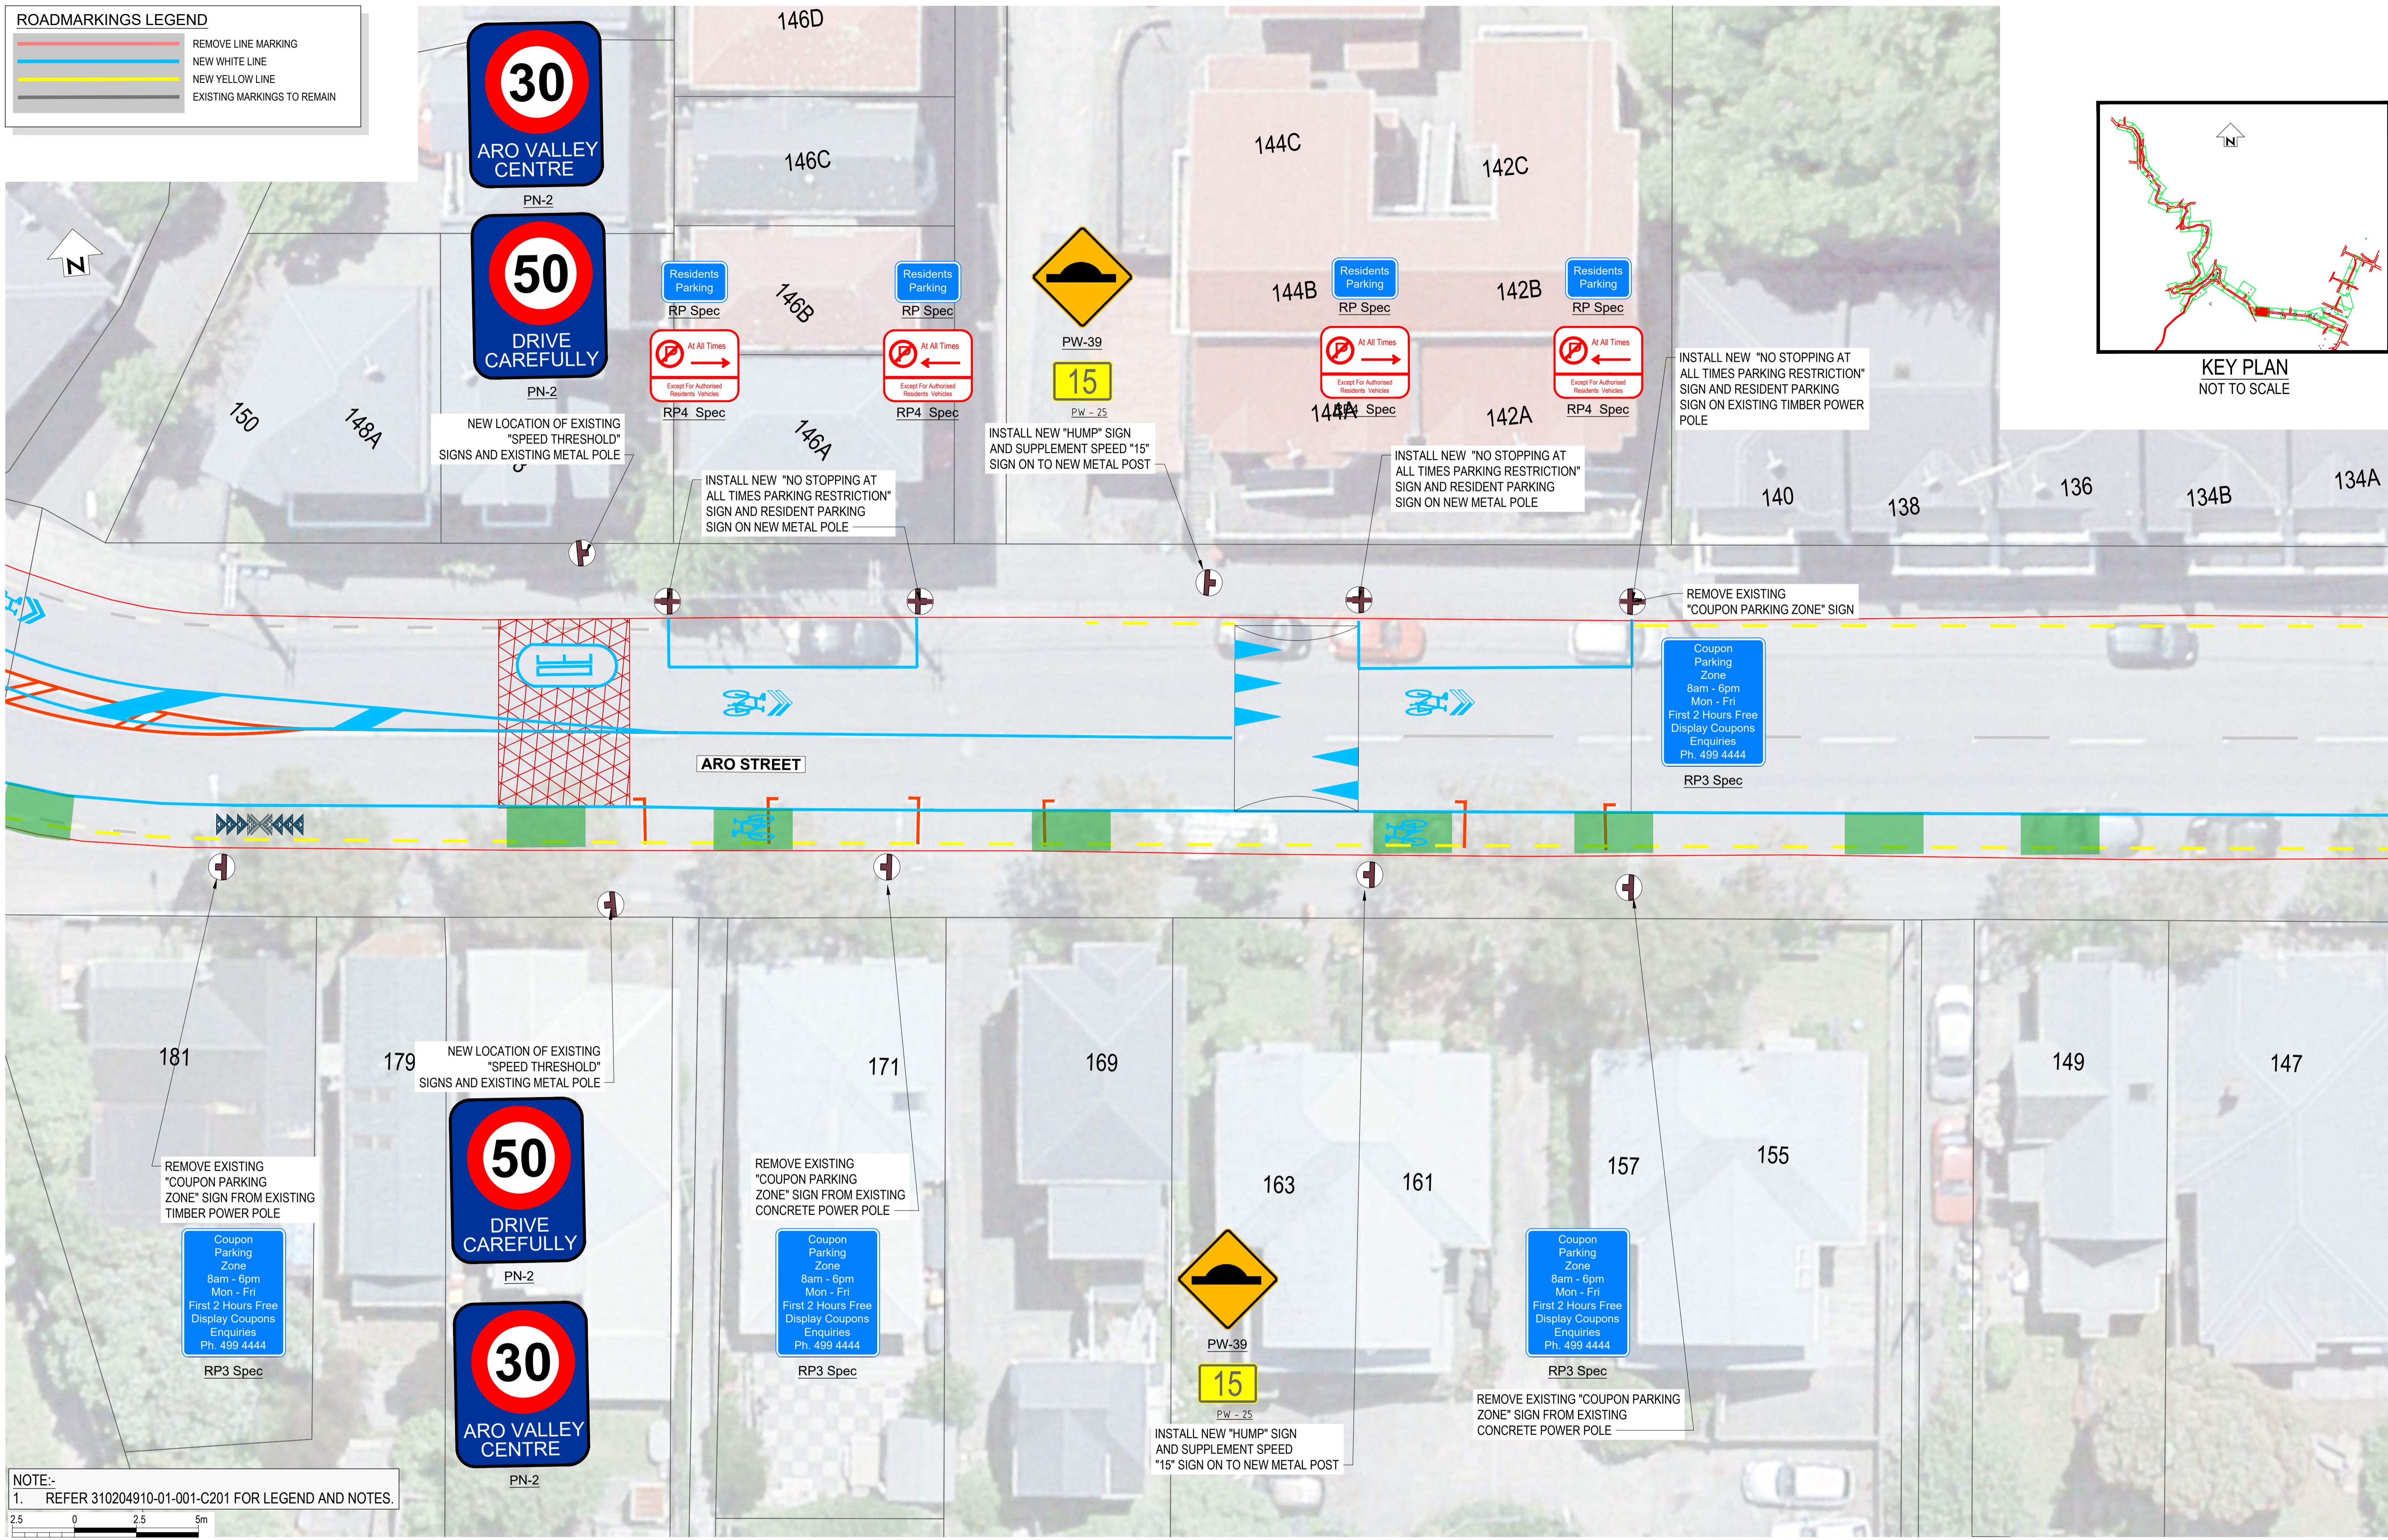

NOTE:-
1. REFER 310204910-01-001-C201 FOR LEGEND AND NOTES.

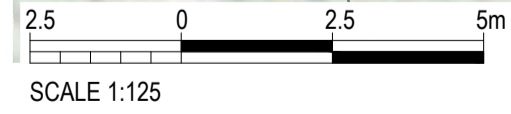

REV	DESCRIPTION	DATE	DRN	CHK	APP
2	FOR CONSTRUCTION	24.01.23	G.D.	S.T.	S.T.
1	FOR CONSTRUCTION	23.12.22	G.D.	S.T.	G.C.
A	FOR REVIEW		G.D.	G.C.	

SURVEYED	DESIGNED	DRAWN	CAD REVIEW	DESIGN CHECK	DESIGN REVIEW	APPROVED
	G. CORIN	G. DOBSON	Matt Hopkins	Matt Hopkins	Graeme Corin	Graeme Corin
		8.08.22	21.03.23	21.03.23	21.03.23	21.03.23

Absolutely Positively
Wellington City Council
Me Heke Ki Pōneke


ARO VALLEY TRANSITIONAL CYCLEWAY
WELLINGTON

GHUZNEE STREET - CHAYTOR STREET
SIGNAGE LAYOUT PLAN - SHEET 14 OF 46

Status Stamp	FOR CONSTRUCTION
Date Stamp	27.03.23
Scales	1:125@A1 / 1:250@A3
Drawing No.	310204910-01-001-C314
Rev.	2

ROADMARKINGS LEGEND


	REMOVE LINE MARKING
	NEW WHITE LINE
	NEW YELLOW LINE
	EXISTING MARKINGS TO REMAIN

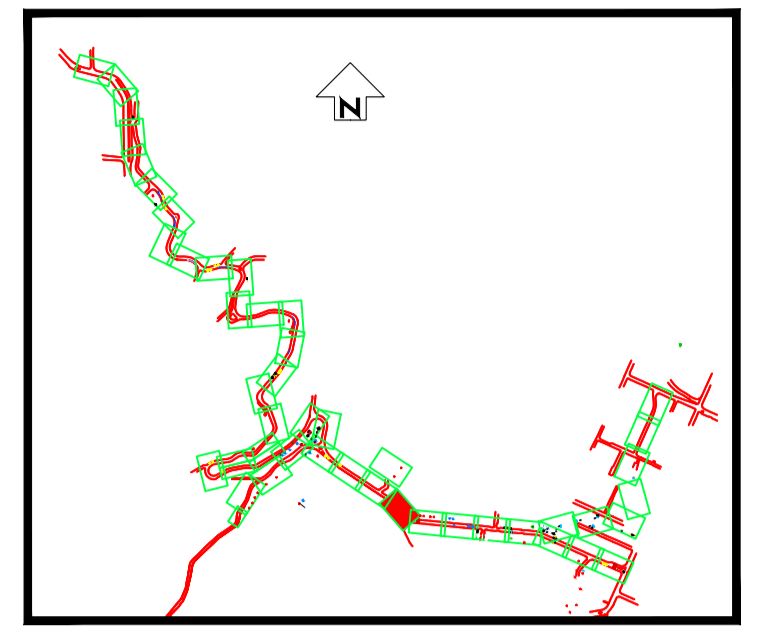


KEY PLAN
NOT TO SCALE

DO NOT SCALE - IF IN DOUBT, ASK

ORIGINAL SIZE A1

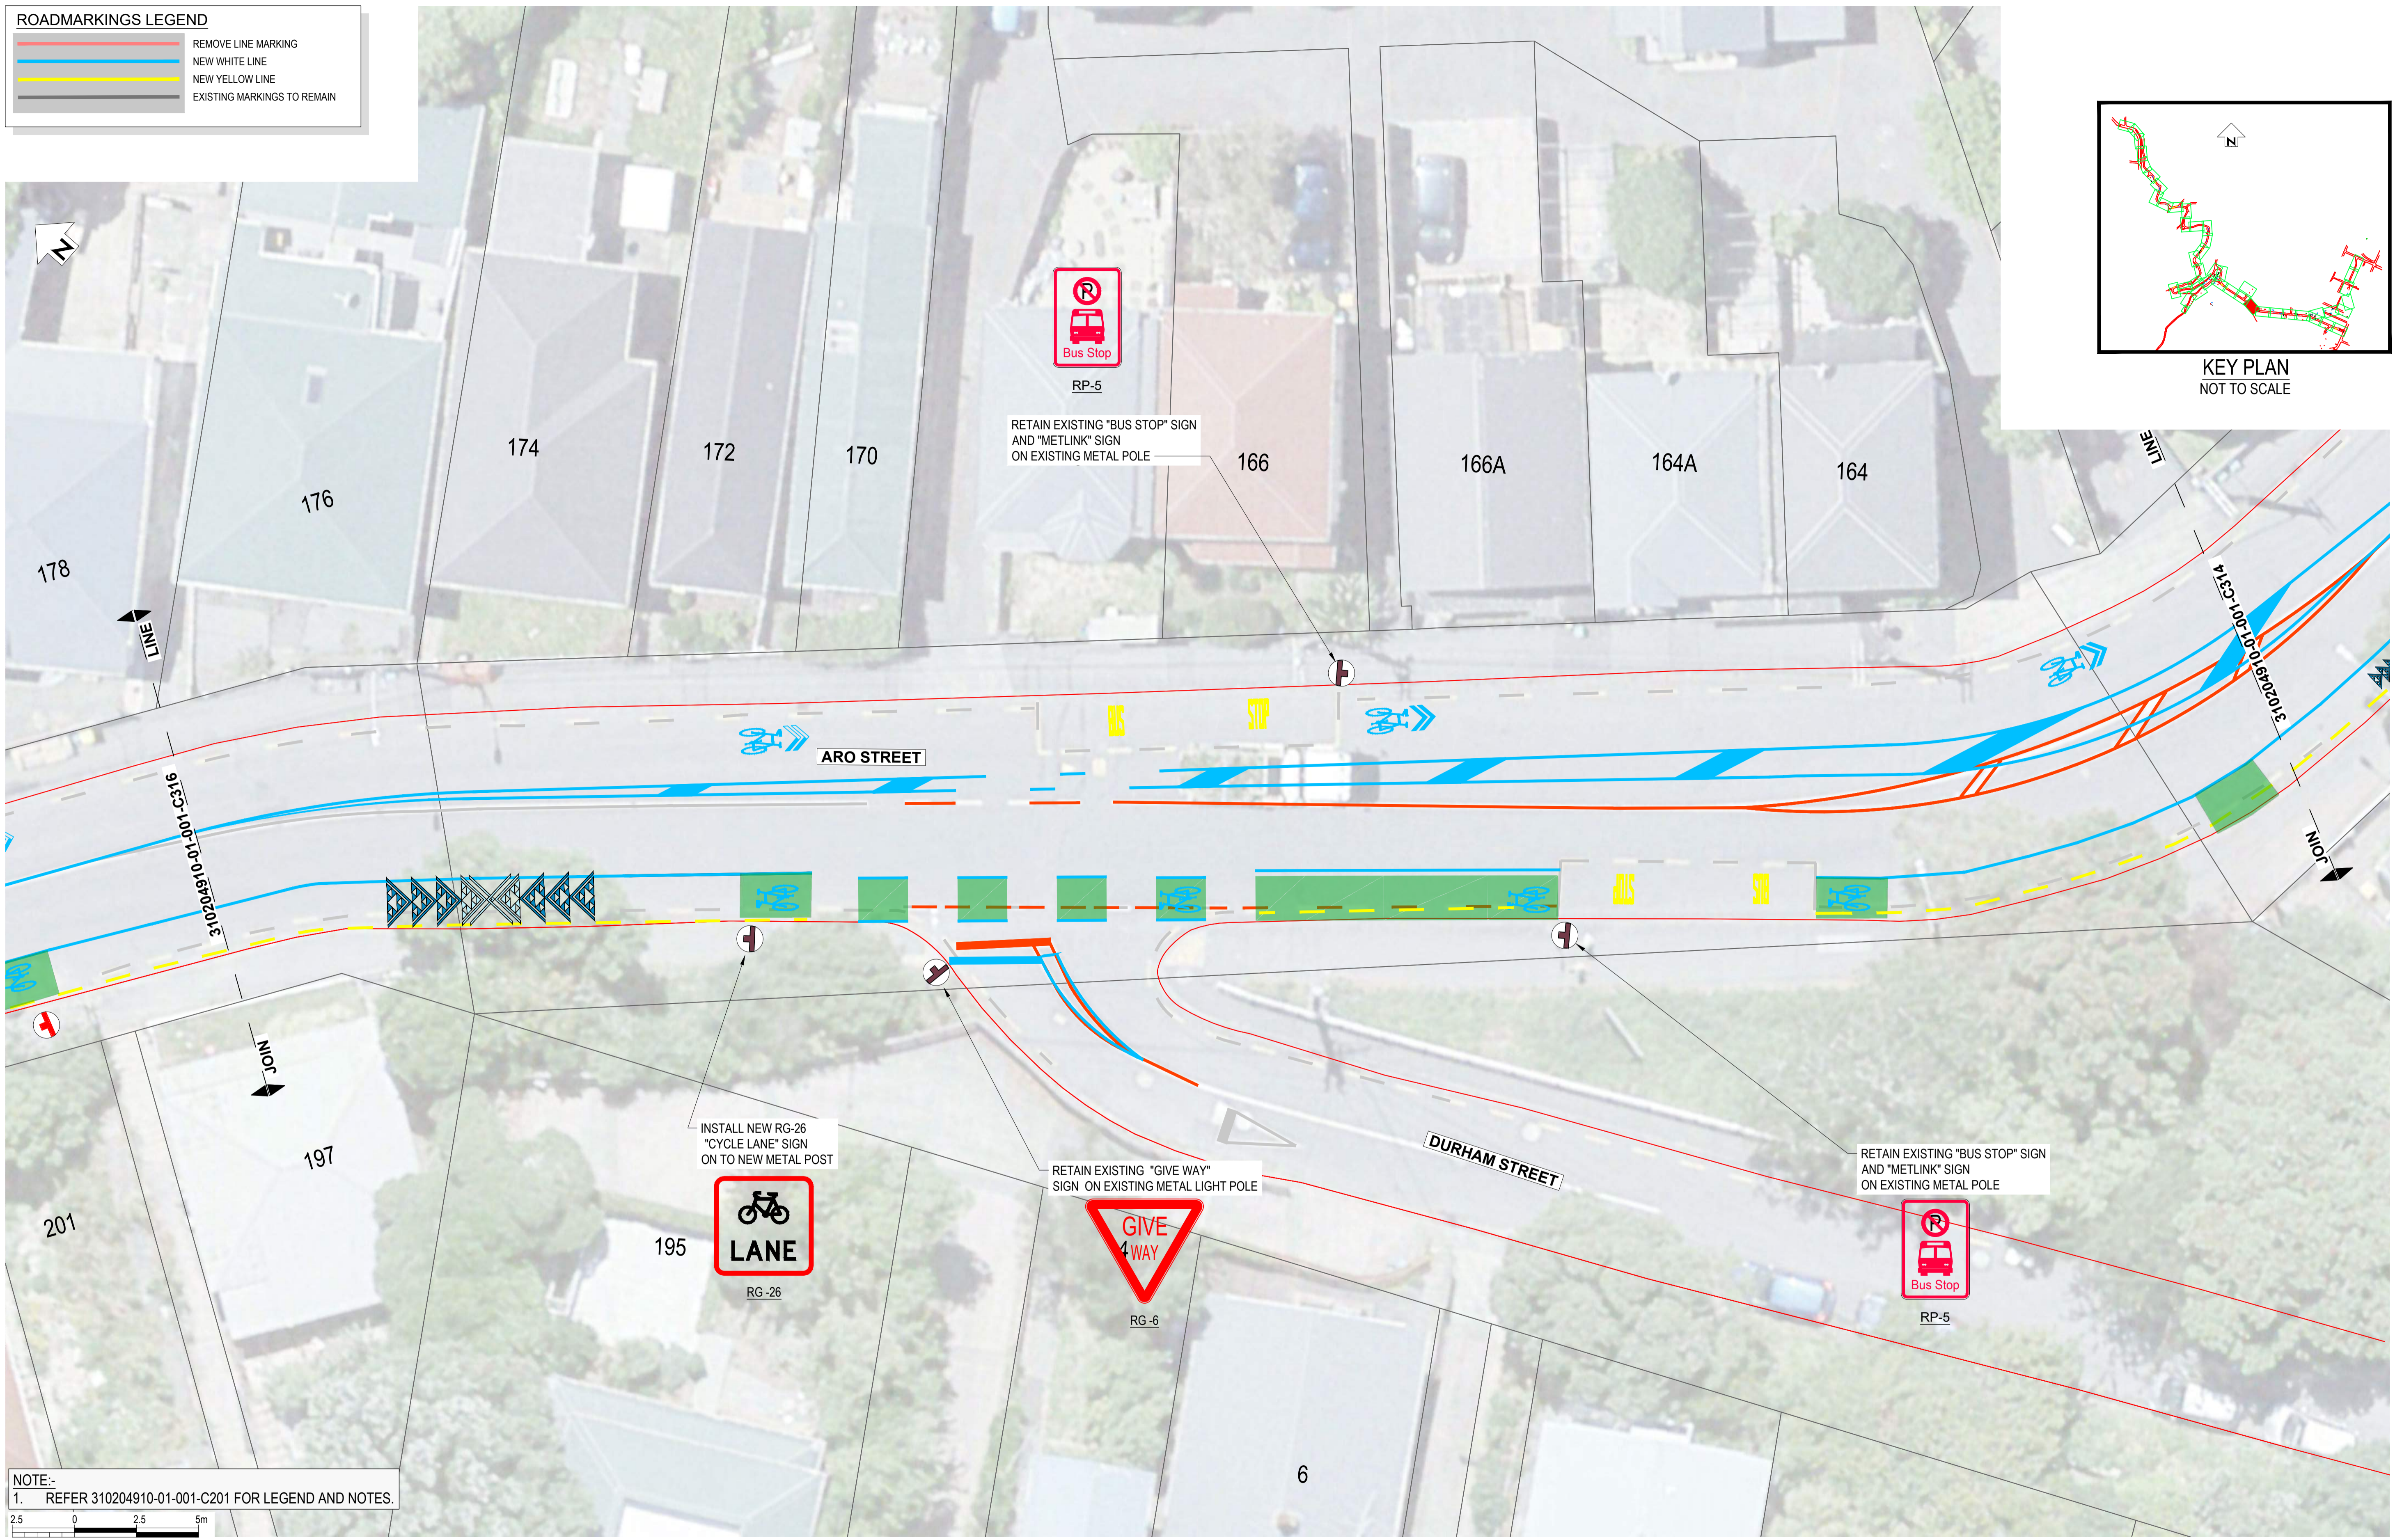

NOTE:-
1. REFER 310204910-01-001-C201 FOR LEGEND AND NOTES.

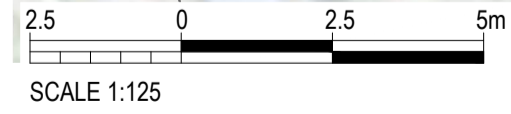

REV	DESCRIPTION	DATE	DRN	CHK	APP	DATE
2	FOR CONSTRUCTION	24.01.23	G.D.	S.T.	S.T.	24.01.23
1	FOR CONSTRUCTION	23.12.22	G.D.	S.T.	G.C.	23.12.22
A	FOR REVIEW		G.D.	G.C.		

PROF REGISTRATION	DATE
SURVEYED	
DESIGNED	G. CORIN
DRAWN	G. DOBSON 8.08.22
CAD REVIEW	Matt Hopkins 21.03.23
DESIGN CHECK	Matt Hopkins 21.03.23
DESIGN REVIEW	Graeme Corin 21.03.23
APPROVED	Graeme Corin 21.03.23


Absolutely Positively Wellington City Council
Me Heke Ki Pōneke

ARO VALLEY TRANSITIONAL CYCLEWAY
WELLINGTON

GHUZNEE STREET - CHAYTOR STREET
SIGNAGE LAYOUT PLAN - SHEET 15 OF 46

Status Stamp	FOR CONSTRUCTION
Date Stamp	27.03.23
Scales	1:125@A1 / 1:250@A3
Drawing No.	310204910-01-001-C315
Rev.	2

ROADMARKINGS LEGEND	
	REMOVE LINE MARKING
	NEW WHITE LINE
	NEW YELLOW LINE
	EXISTING MARKINGS TO REMAIN

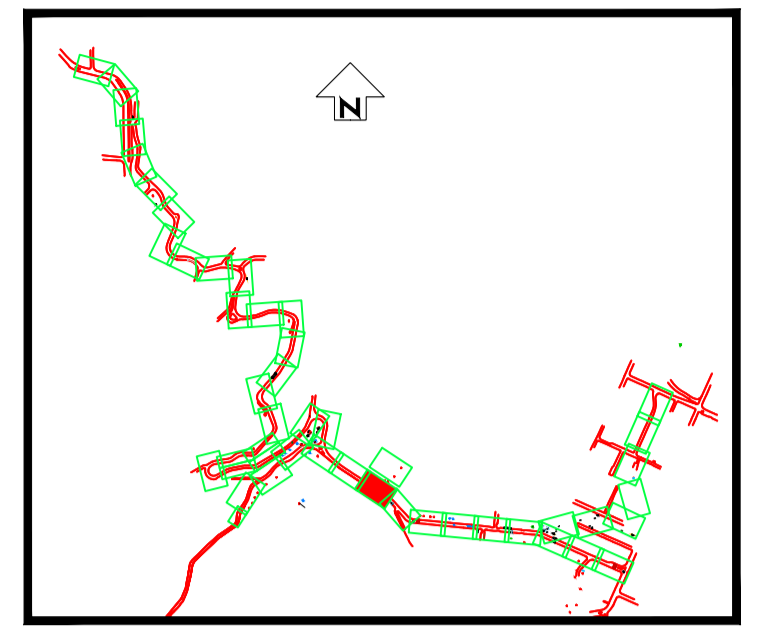

KEY PLAN
NOT TO SCALE

DO NOT SCALE - IF IN DOUBT, ASK

ORIGINAL SIZE A1



NOTE:-
1. REFER 310204910-01-001-C201 FOR LEGEND AND NOTES.



SCALE 1:125

REV	DESCRIPTION	DATE	DRN	CHK	APP
2	FOR CONSTRUCTION	24.01.23	G.D.	S.T.	S.T.
1	FOR CONSTRUCTION	23.12.22	G.D.	S.T.	G.C.
A	FOR REVIEW		G.D.	G.C.	

SURVEYED		
DESIGNED	G. CORIN	
DRAWN	G. DOBSON	8.08.22
CAD REVIEW	Matt Hopkins	21.03.23
DESIGN CHECK	Matt Hopkins	21.03.23
DESIGN REVIEW	Graeme Corin	21.03.23
APPROVED	Graeme Corin	21.03.23
PROF REGISTRATION:		




Client:
Absolutely Positively Wellington City Council
Me Heke Ki Pōneke

ARO VALLEY TRANSITIONAL CYCLEWAY
WELLINGTON
GHUZNEE STREET - CHAYTOR STREET
SIGNAGE LAYOUT PLAN - SHEET 16 OF 46

Status Stamp	FOR CONSTRUCTION
Date Stamp	27.03.23
Scales	1:125@A1 / 1:250@A3
Drawing No.	310204910-01-001-C316
Rev.	2

ROADMARKINGS LEGEND


	REMOVE LINE MARKING
	NEW WHITE LINE
	NEW YELLOW LINE
	EXISTING MARKINGS TO REMAIN

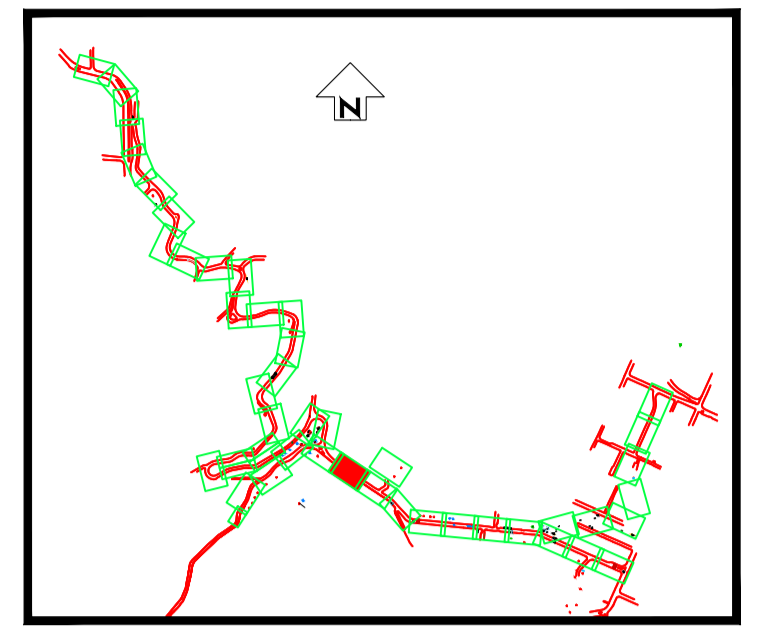

KEY PLAN
NOT TO SCALE

DO NOT SCALE - IF IN DOUBT, ASK

ORIGINAL SIZE A1

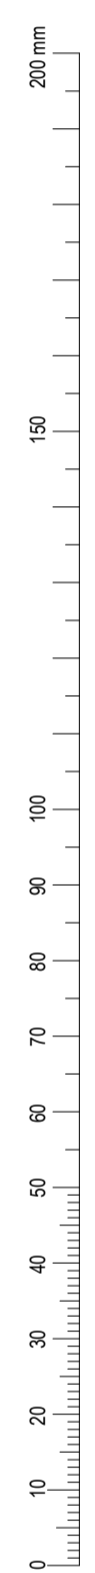


RP-5
RETAIN EXISTING "BUS STOP" SIGN AND "METLINK" SIGN ON EXISTING METAL POLE



RG-26

INSTALL NEW RG-26 "CYCLE LANE" SIGN ON TO NEW METAL POST

NOTE:-
1. REFER 310204910-01-001-C201 FOR LEGEND AND NOTES.

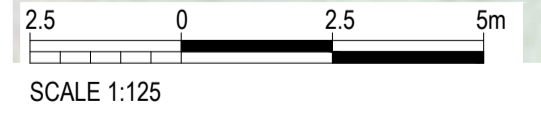

SCALE 1:125

REV	DESCRIPTION	DATE	DRN	CHK	APP
2	FOR CONSTRUCTION	24.01.23	G.D.	S.T.	S.T.
1	FOR CONSTRUCTION	23.12.22	G.D.	S.T.	G.C.
A	FOR REVIEW		G.D.	G.C.	

SURVEYED	DESIGNED	DRAWN	CAD REVIEW	DESIGN CHECK	DESIGN REVIEW	APPROVED
	G. CORIN	G. DOBSON	Matt Hopkins	Matt Hopkins	Graeme Corin	Graeme Corin
		8.08.22	21.03.23	21.03.23	21.03.23	21.03.23



Absolutely Positively
Wellington City Council
Me Heke Ki Pōneke




ARO VALLEY TRANSITIONAL CYCLEWAY
WELLINGTON
GHUZNEE STREET - CHAYTOR STREET
SIGNAGE LAYOUT PLAN - SHEET 17 OF 46

Status Stamp	FOR CONSTRUCTION
Date Stamp	27.03.23
Scales	1:125@A1 / 1:250@A3
Drawing No.	310204910-01-001-C317
Rev.	2

ROADMARKINGS LEGEND	
	REMOVE LINE MARKING
	NEW WHITE LINE
	NEW YELLOW LINE
	EXISTING MARKINGS TO REMAIN

DO NOT SCALE - IF IN DOUBT, ASK

ORIGINAL SIZE A1

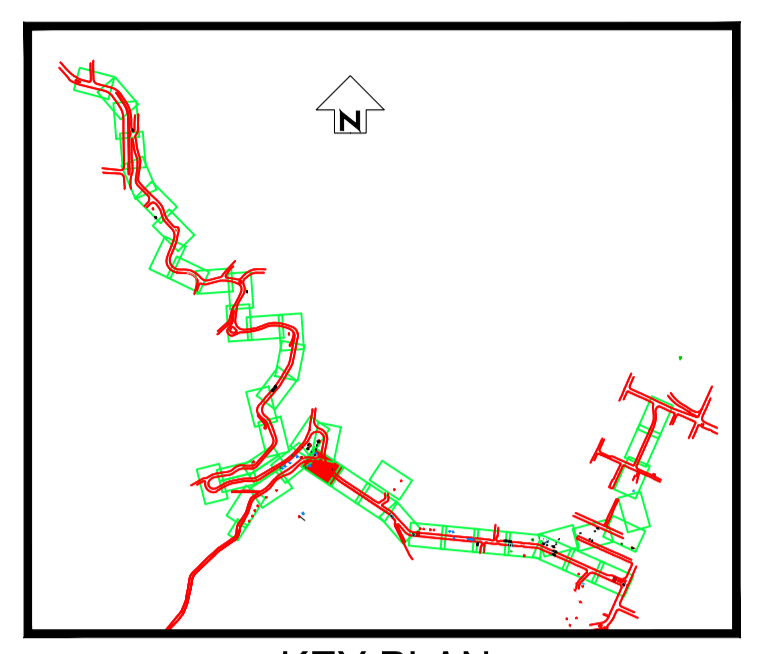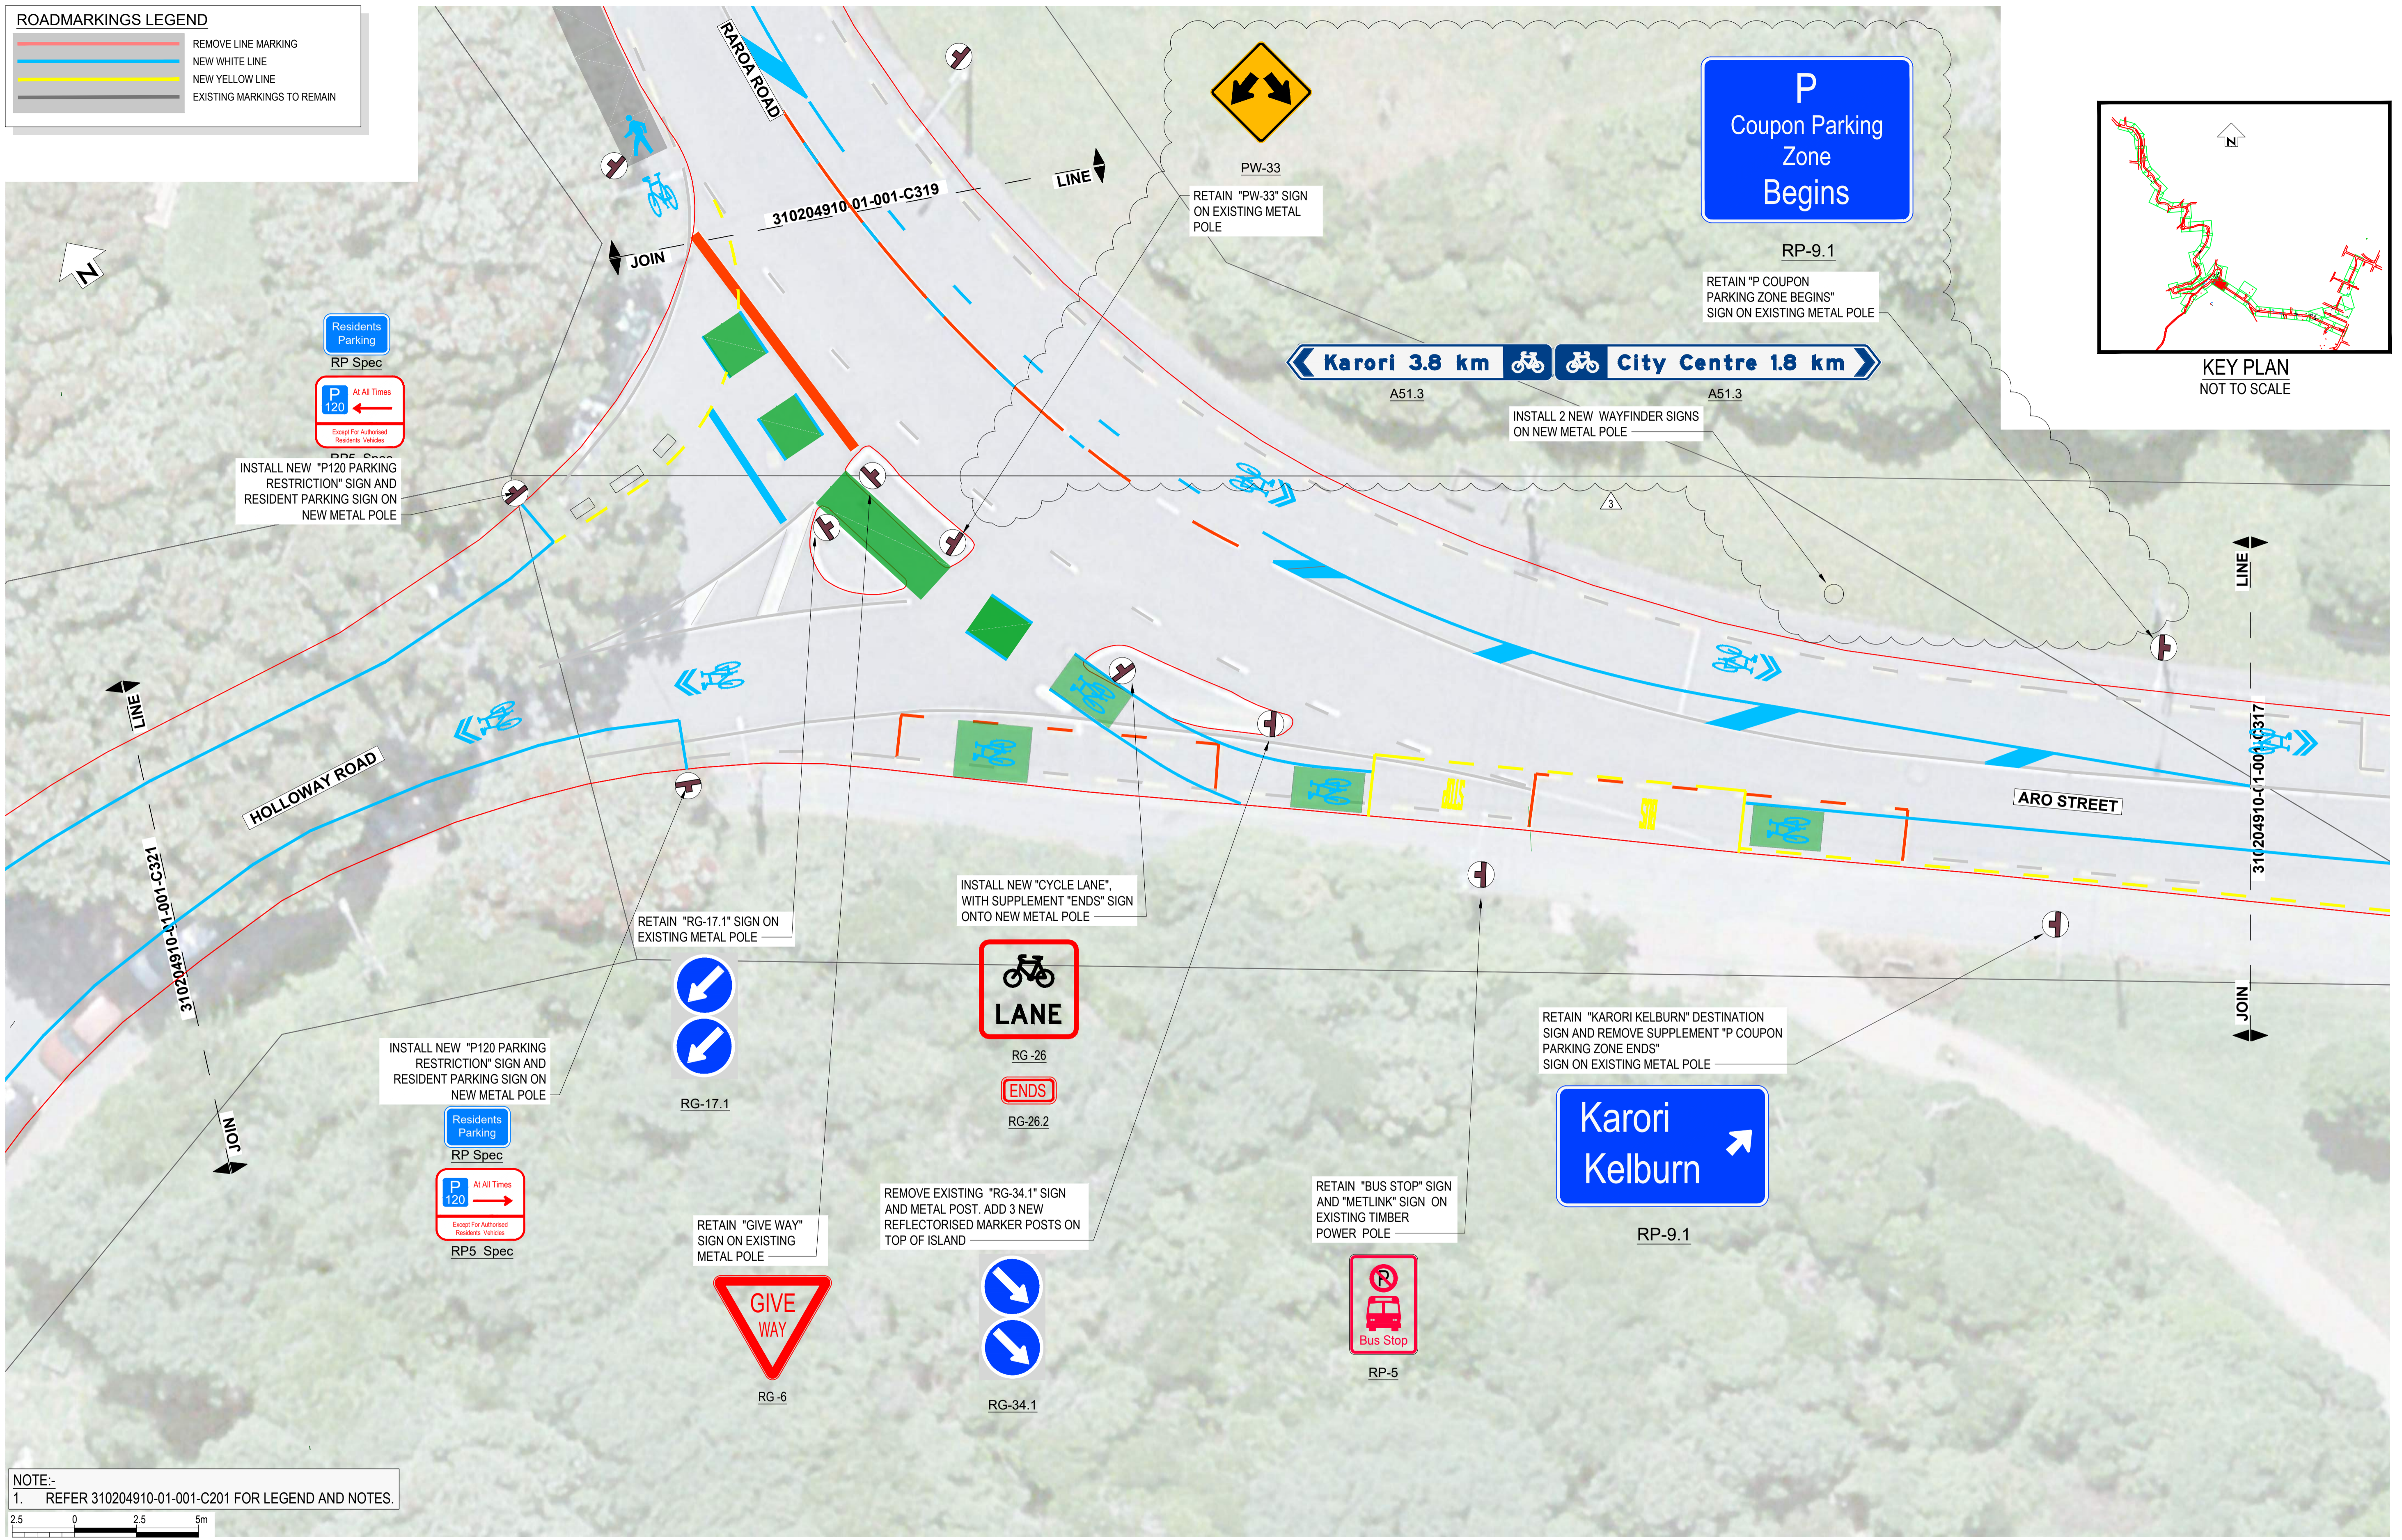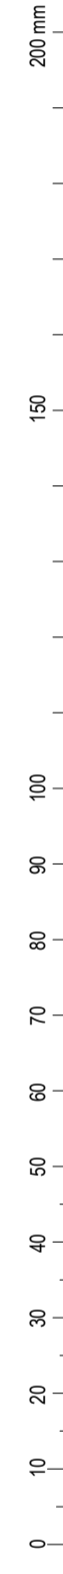

NOTE:-
1. REFER 310204910-01-001-C201 FOR LEGEND AND NOTES.



REV	DESCRIPTION	DRN	CHK	APP	DATE
2	FOR CONSTRUCTION	G.D.	S.T.	S.T.	24.01.23
1	FOR CONSTRUCTION	G.D.	S.T.	G.C.	23.12.22
A	FOR REVIEW	G.D.	G.C.		

SURVEYED	
DESIGNED	G. CORIN
DRAWN	G. DOBSON 8.08.22
CAD REVIEW	Matt Hopkins 21.03.23
DESIGN CHECK	Matt Hopkins 21.03.23
DESIGN REVIEW	Graeme Corin 21.03.23
APPROVED	Graeme Corin 21.03.23
PROF REGISTRATION:	




Absolutely Positively Wellington City Council
Me Heke Ki Pōneke

ARO VALLEY TRANSITIONAL CYCLEWAY WELLINGTON
GHUZNEE STREET - CHAYTOR STREET
SIGNAGE LAYOUT PLAN - SHEET 18 OF 46

Status Stamp	FOR CONSTRUCTION
Date Stamp	27.03.23
Scales	1:125@A1 / 1:250@A3
Drawing No.	310204910-01-001-C318
Rev.	2

ROADMARKINGS LEGEND	
	REMOVE LINE MARKING
	NEW WHITE LINE
	NEW YELLOW LINE
	EXISTING MARKINGS TO REMAIN

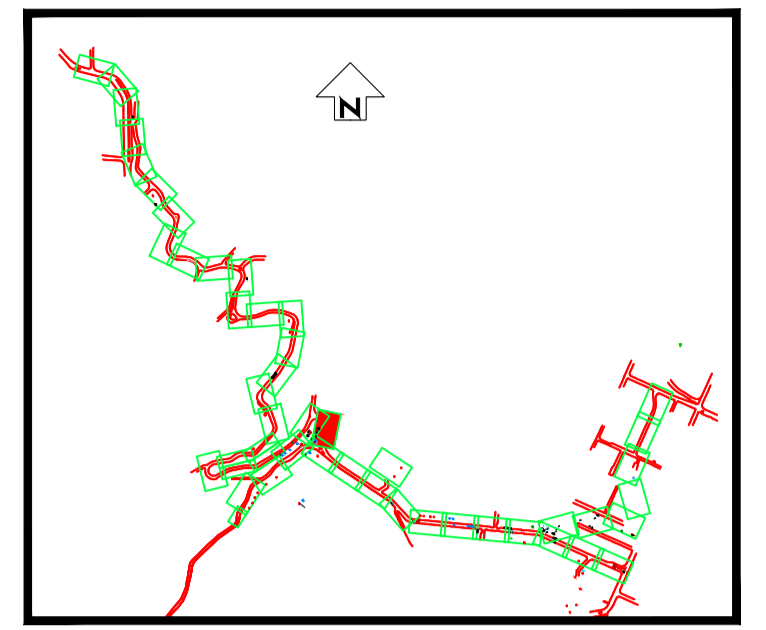

KEY PLAN
NOT TO SCALE

DO NOT SCALE - IF IN DOUBT, ASK

ORIGINAL SIZE A1



NOTE:-
1. REFER 310204910-01-001-C201 FOR LEGEND AND NOTES.



SCALE 1:125

REV	DESCRIPTION	DRN	CHK	APP	DATE
2	FOR CONSTRUCTION	G.D.	S.T.	S.T.	24.01.23
1	FOR CONSTRUCTION	G.D.	S.T.	G.C.	23.12.22
A	FOR REVIEW	G.D.	G.C.		

SURVEYED		
DESIGNED	G. CORIN	
DRAWN	G. DOBSON	8.08.22
CAD REVIEW	Matt Hopkins	21.03.23
DESIGN CHECK	Matt Hopkins	21.03.23
DESIGN REVIEW	Graeme Corin	21.03.23
APPROVED	Graeme Corin	21.03.23
PROF REGISTRATION:		




Client:
Absolutely Positively Wellington City Council
Me Heke Ki Pōneke

ARO VALLEY TRANSITIONAL CYCLEWAY
WELLINGTON
GHUZNEE STREET - CHAYTOR STREET
SIGNAGE LAYOUT PLAN - SHEET 19 OF 46

Status Stamp	FOR CONSTRUCTION
Date Stamp	27.03.23
Scales	1:125@A1 / 1:250@A3
Drawing No.	310204910-01-001-C319
Rev.	2

ROADMARKINGS LEGEND


	REMOVE LINE MARKING
	NEW WHITE LINE
	NEW YELLOW LINE
	EXISTING MARKINGS TO REMAIN

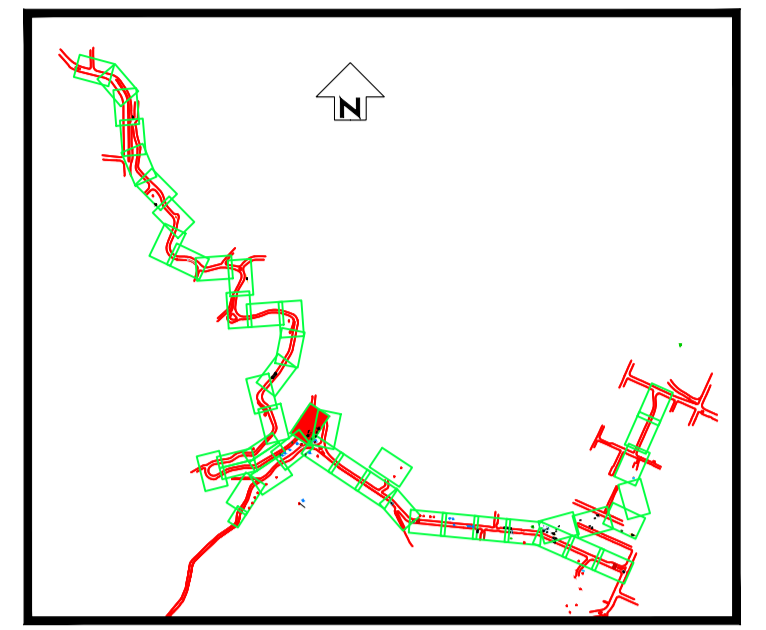

KEY PLAN
NOT TO SCALE

DO NOT SCALE - IF IN DOUBT, ASK

ORIGINAL SIZE A1

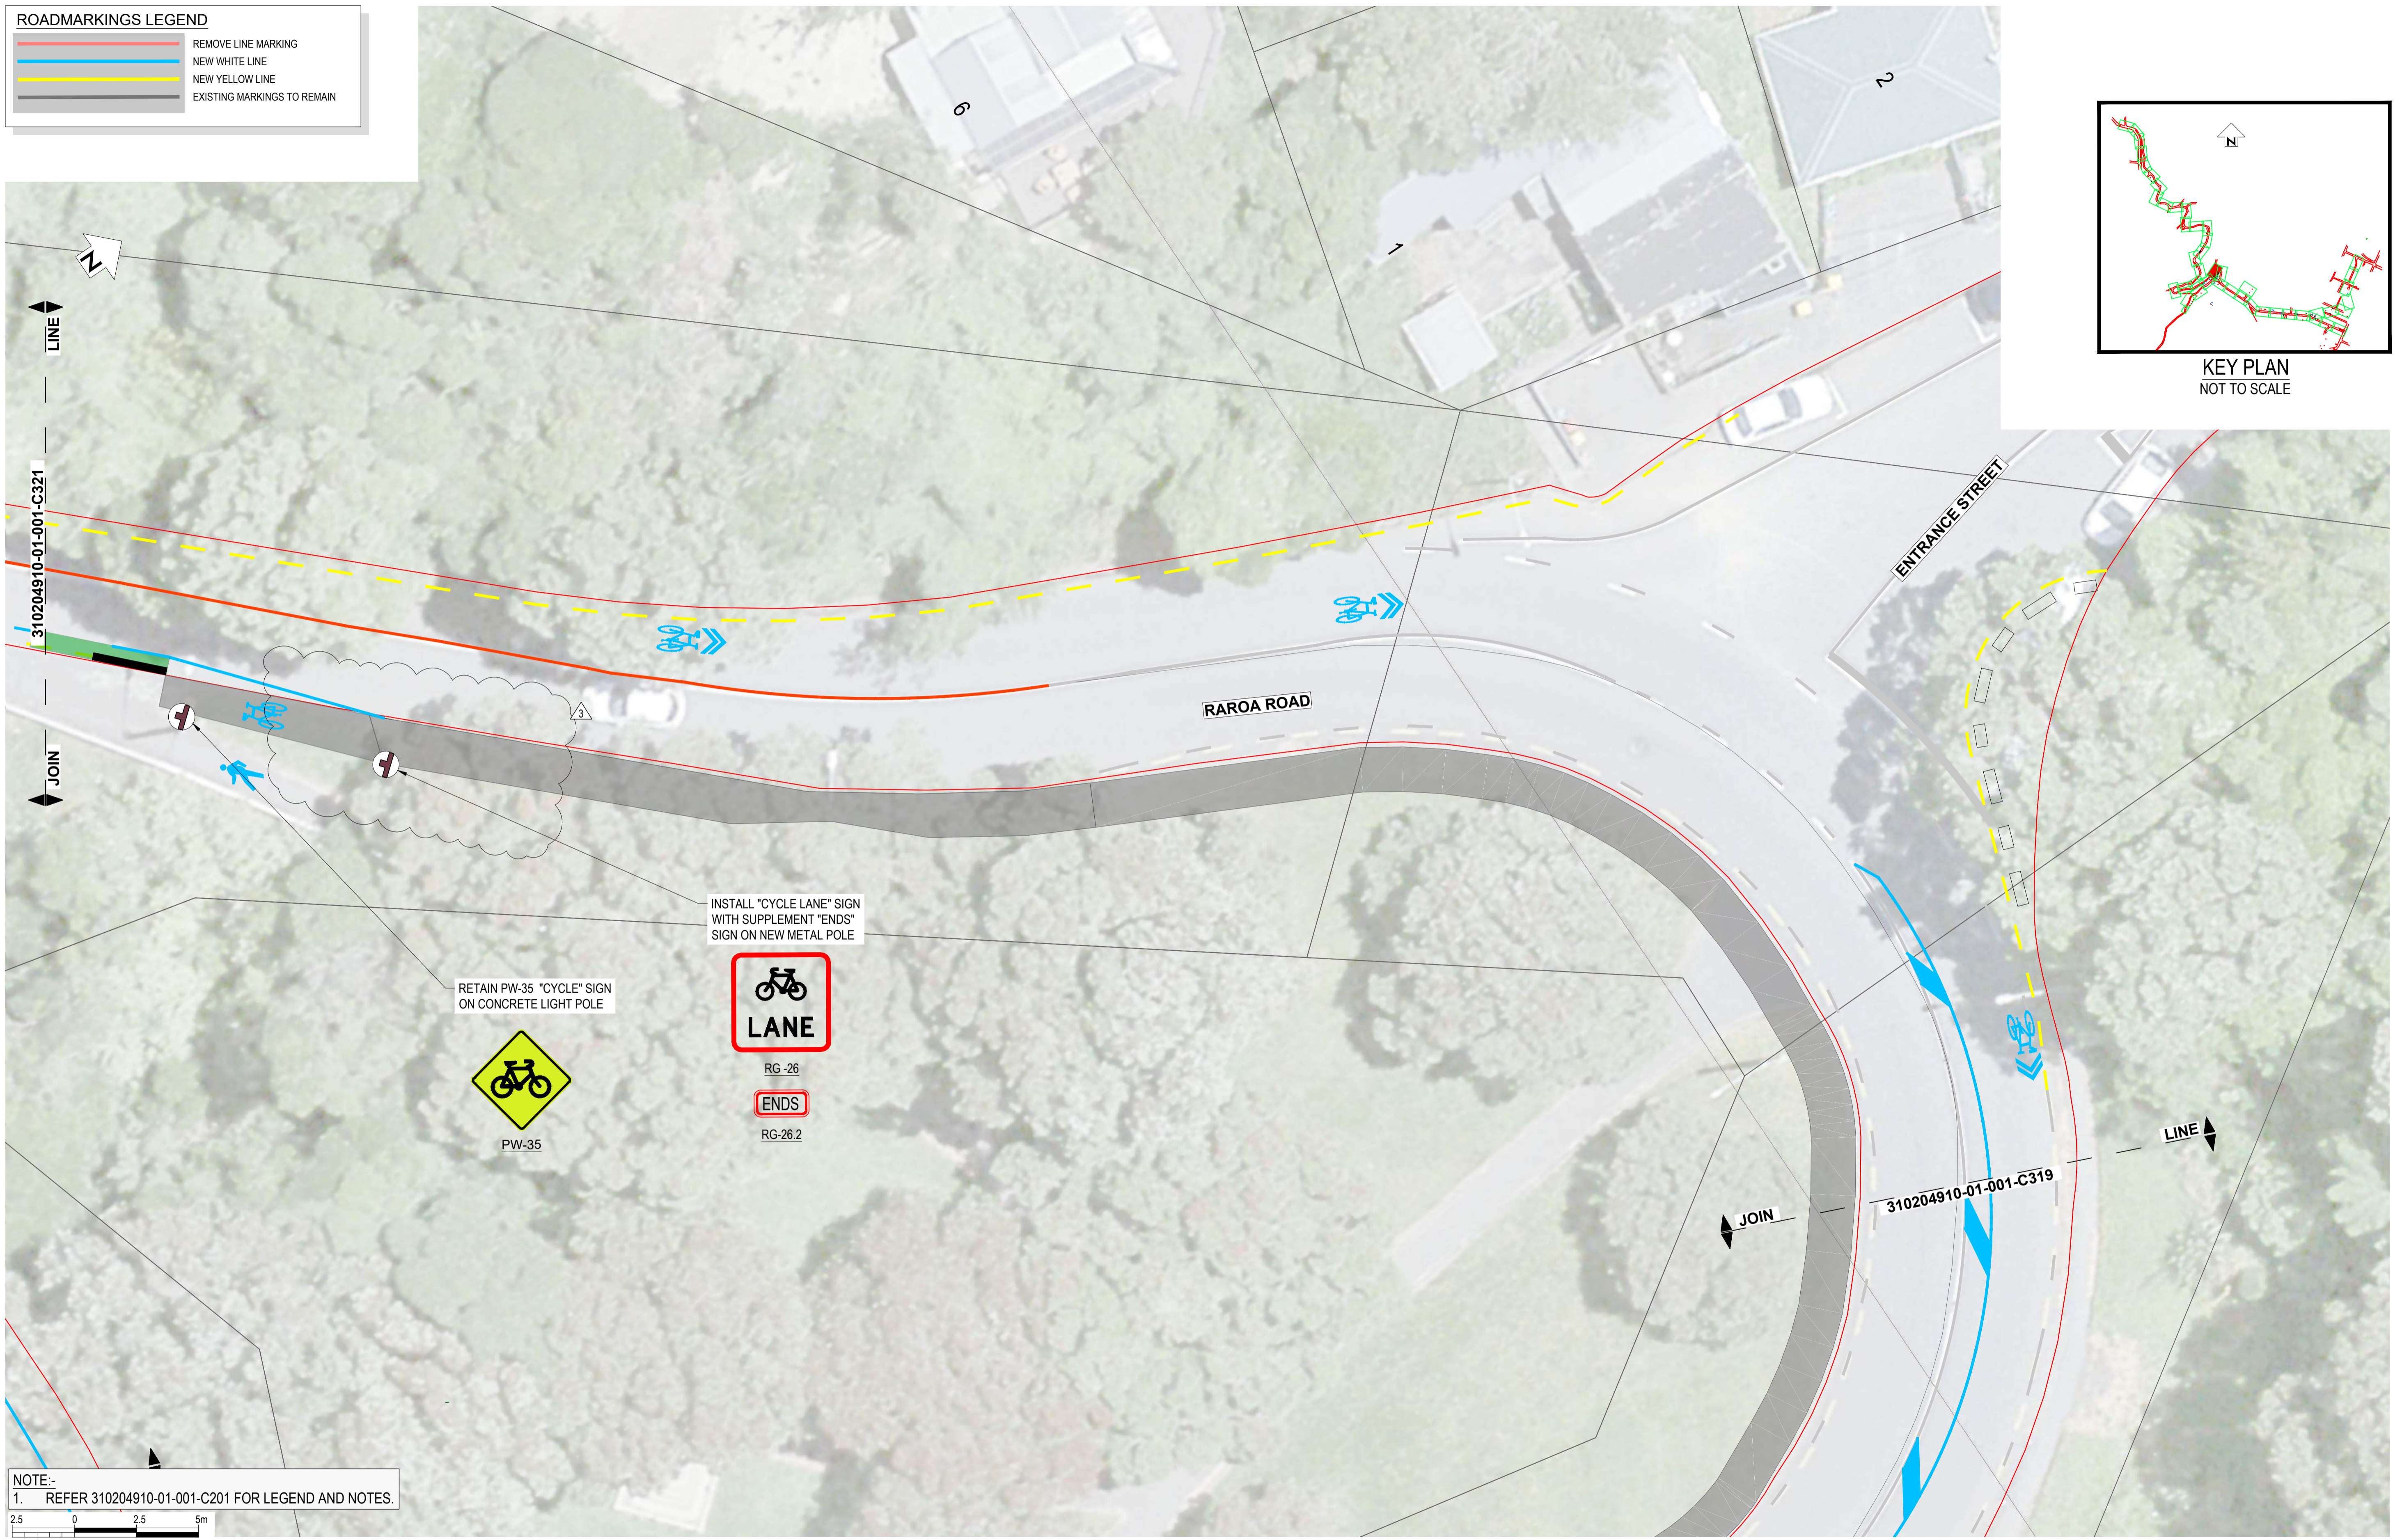

NOTE:-
1. REFER 310204910-01-001-C201 FOR LEGEND AND NOTES.



REV	DESCRIPTION	DRN	CHK	APP	DATE
2	FOR CONSTRUCTION	G.D.	S.T.	S.T.	24.01.23
1	FOR CONSTRUCTION	G.D.	S.T.	G.C.	23.12.22
A	FOR REVIEW	G.D.	G.C.		

SURVEYED		
DESIGNED	G. CORIN	
DRAWN	G. DOBSON	8.08.22
CAD REVIEW	Matt Hopkins	21.03.23
DESIGN CHECK	Matt Hopkins	21.03.23
DESIGN REVIEW	Graeme Corin	21.03.23
APPROVED	Graeme Corin	21.03.23
PROF REGISTRATION:		




Client:
Absolutely Positively Wellington City Council
Me Heke Ki Pōneke

ARO VALLEY TRANSITIONAL CYCLEWAY
WELLINGTON
GHUZNEE STREET - CHAYTOR STREET
SIGNAGE LAYOUT PLAN - SHEET 20 OF 46

Status Stamp	FOR CONSTRUCTION
Date Stamp	27.03.23
Scales	1:125@A1 / 1:250@A3
Drawing No.	310204910-01-001-C320
Rev.	2


ROADMARKINGS LEGEND	
	REMOVE LINE MARKING
	NEW WHITE LINE
	NEW YELLOW LINE
	EXISTING MARKINGS TO REMAIN

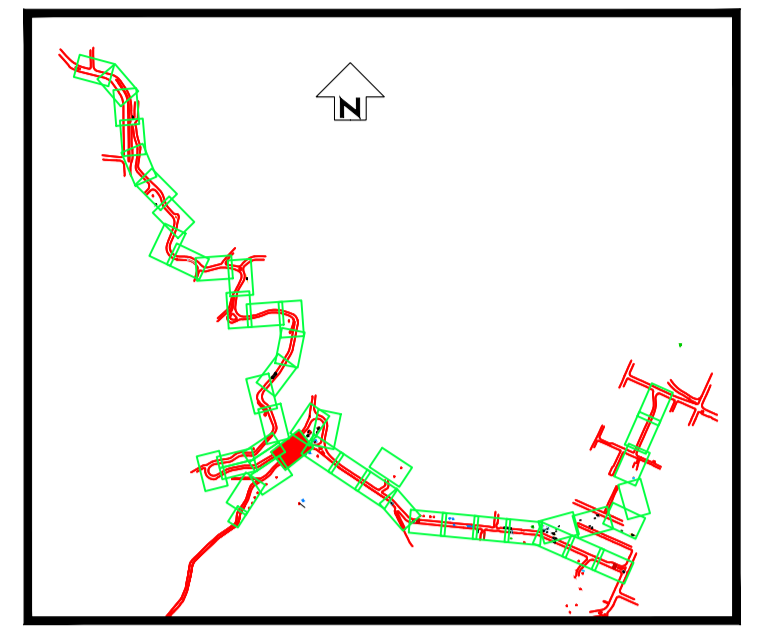

KEY PLAN
NOT TO SCALE

DO NOT SCALE - IF IN DOUBT, ASK

ORIGINAL SIZE A1

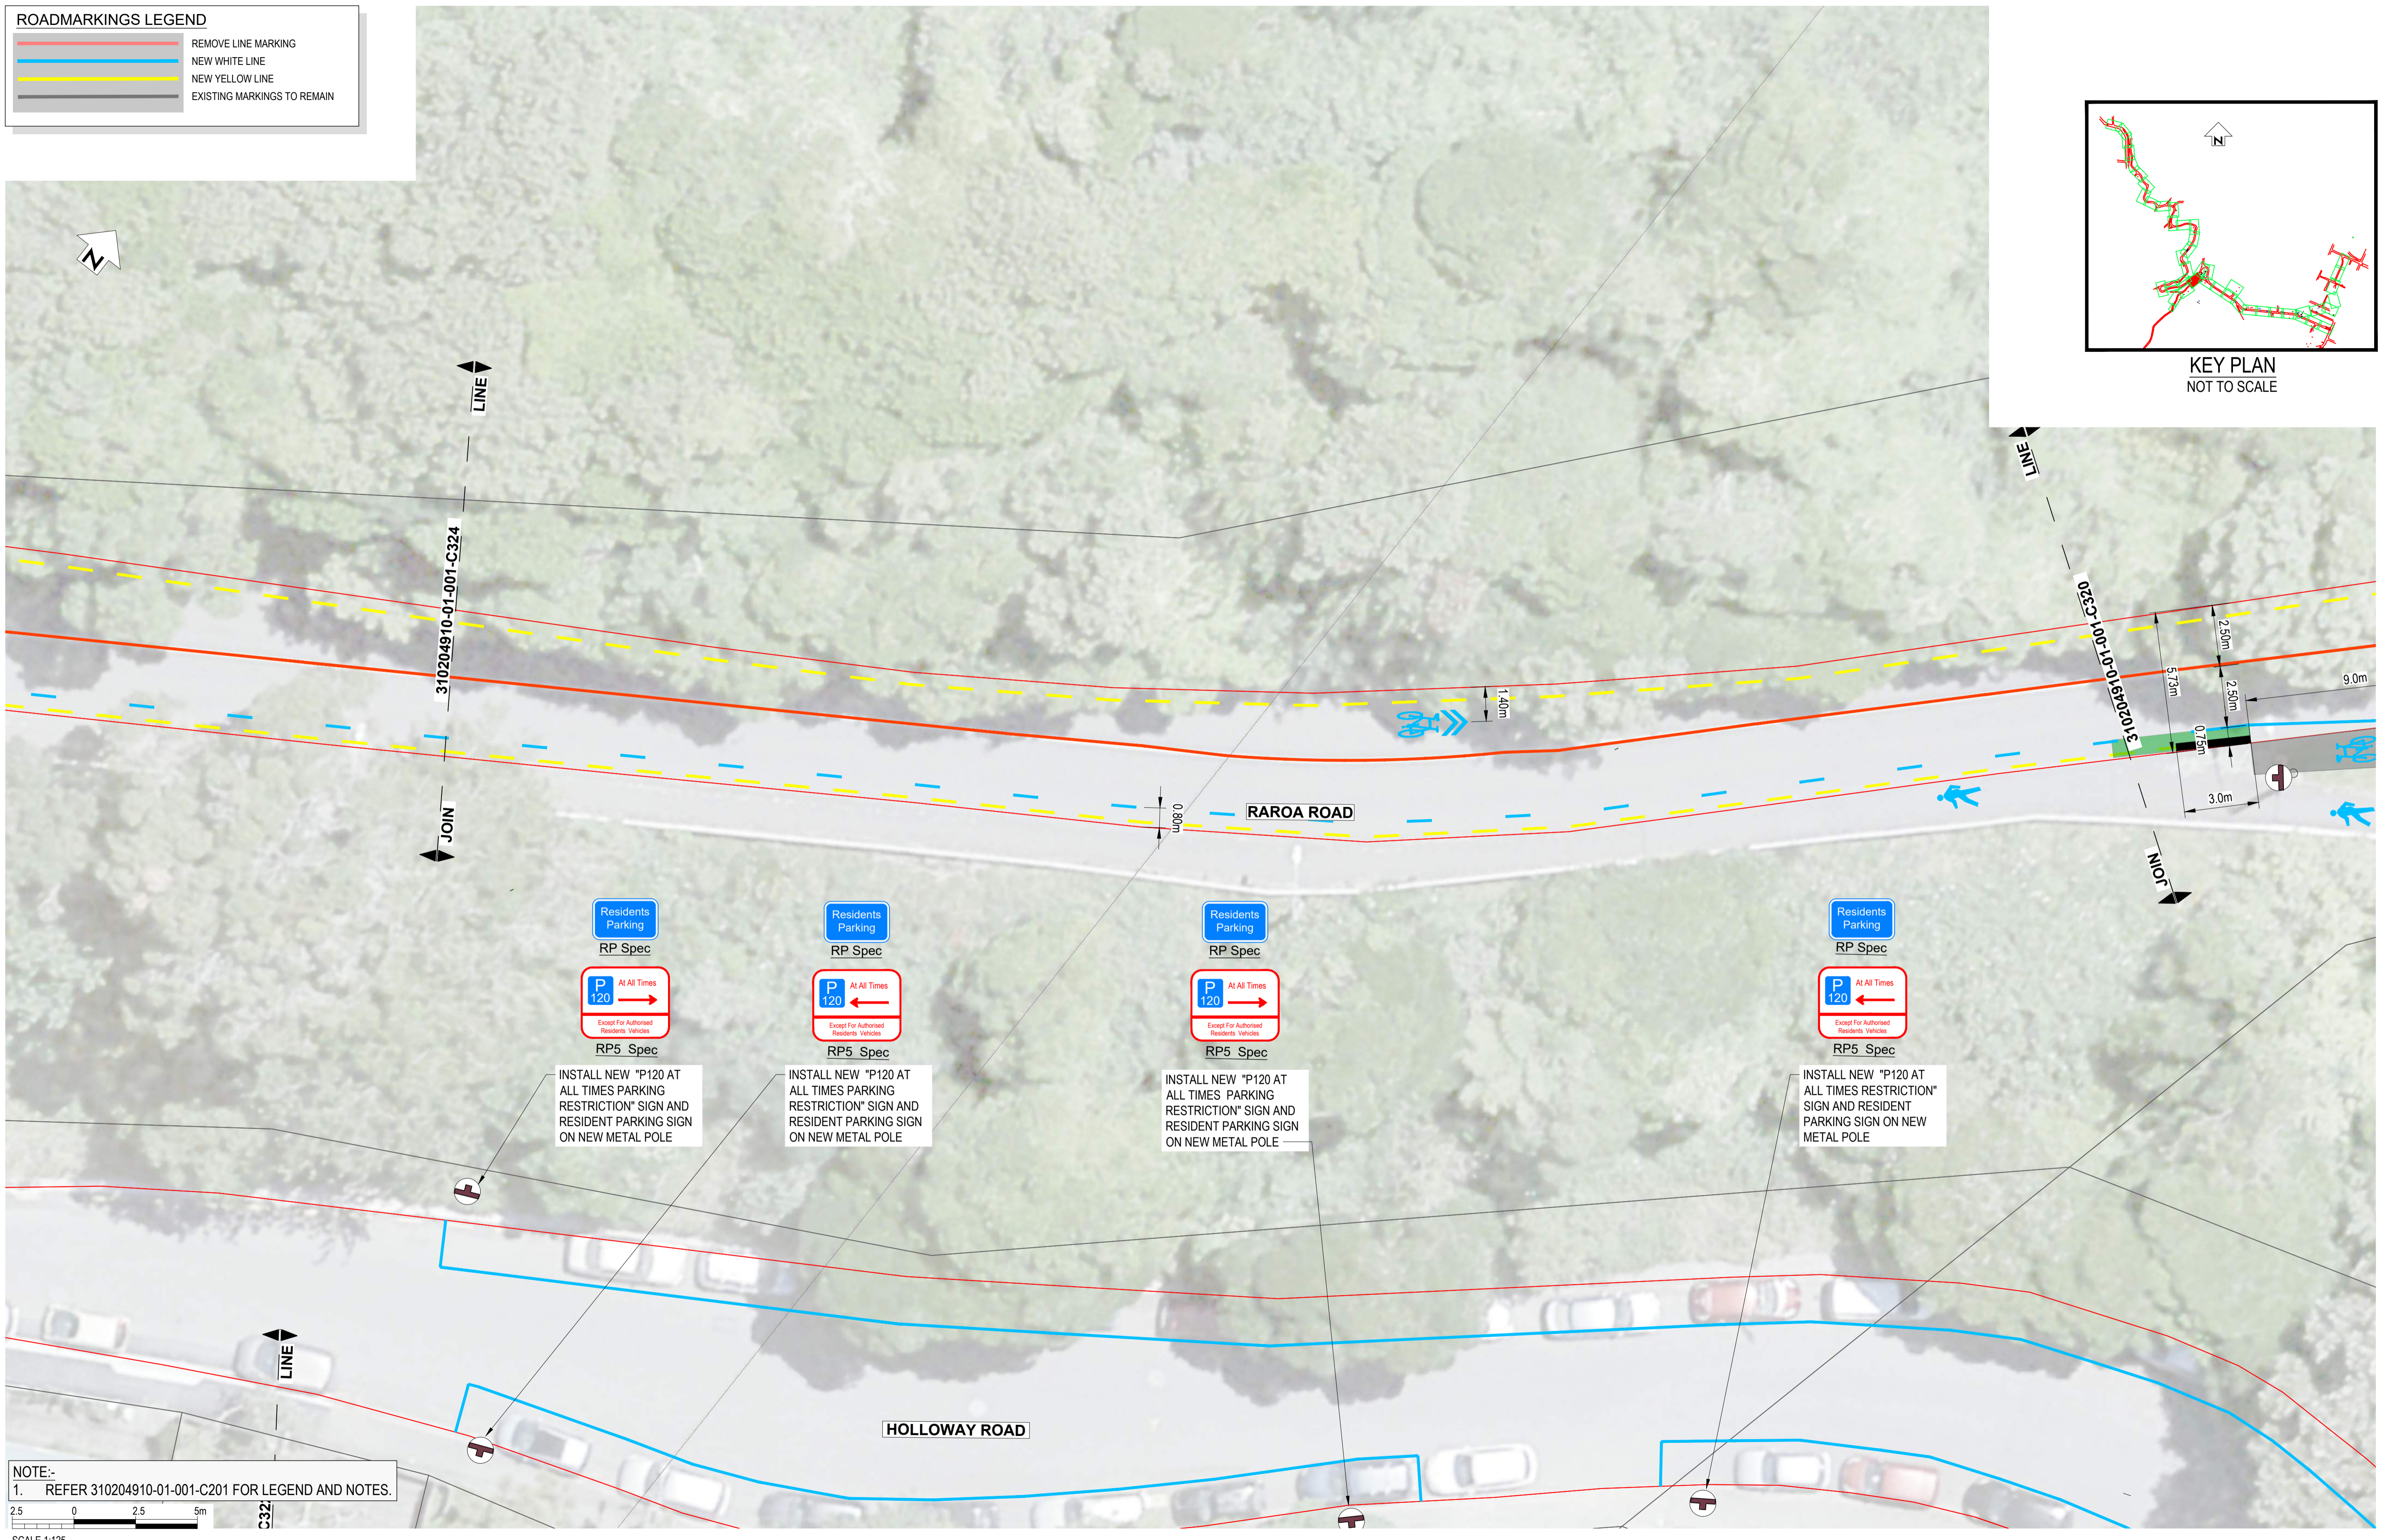

NOTE:-
1. REFER 310204910-01-001-C201 FOR LEGEND AND NOTES.



REV	DESCRIPTION	DRN	CHK	APP	DATE
2	FOR CONSTRUCTION	G.D.	S.T.	S.T.	24.01.23
1	FOR CONSTRUCTION	G.D.	S.T.	G.C.	23.12.22
A	FOR REVIEW	G.D.	G.C.		

SURVEYED		
DESIGNED	G. CORIN	
DRAWN	G. DOBSON	8.08.22
CAD REVIEW	Matt Hopkins	21.03.23
DESIGN CHECK	Matt Hopkins	21.03.23
DESIGN REVIEW	Graeme Corin	21.03.23
APPROVED	Graeme Corin	21.03.23
PROF REGISTRATION:		



Absolutely Positively
Wellington City Council
Me Heke Ki Pōneke


ARO VALLEY TRANSITIONAL CYCLEWAY
WELLINGTON
GHUZNEE STREET - CHAYTOR STREET
SIGNAGE LAYOUT PLAN - SHEET 21 OF 46

Status Stamp	FOR CONSTRUCTION
Date Stamp	27.03.23
Scales	1:125@A1 / 1:250@A3
Drawing No.	310204910-01-001-C321
Rev.	2

ROADMARKINGS LEGEND	
	REMOVE LINE MARKING
	NEW WHITE LINE
	NEW YELLOW LINE
	EXISTING MARKINGS TO REMAIN



RP-5
RETAIN "BUS STOP" SIGN AND "METLINK"
SIGN ON EXISTING METAL POST

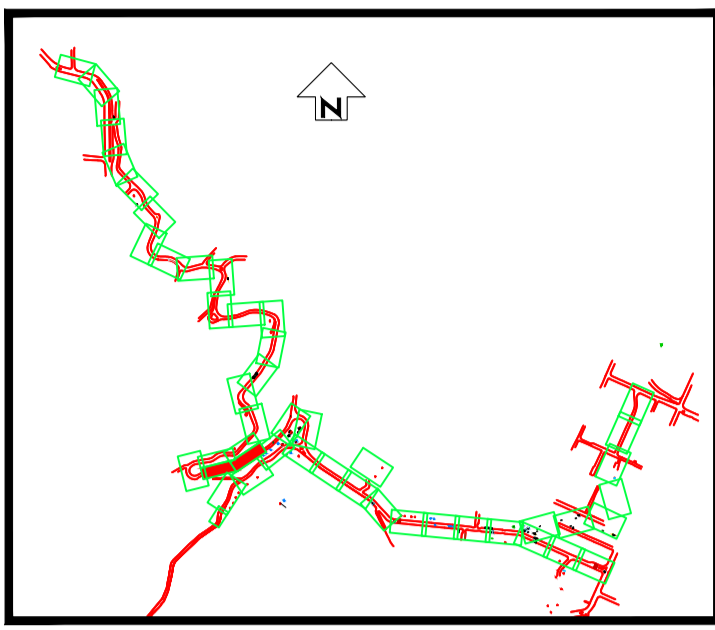

KEY PLAN
NOT TO SCALE

DO NOT SCALE - IF IN DOUBT, ASK

200mm


150

100


50

0

ORIGINAL SIZE A1

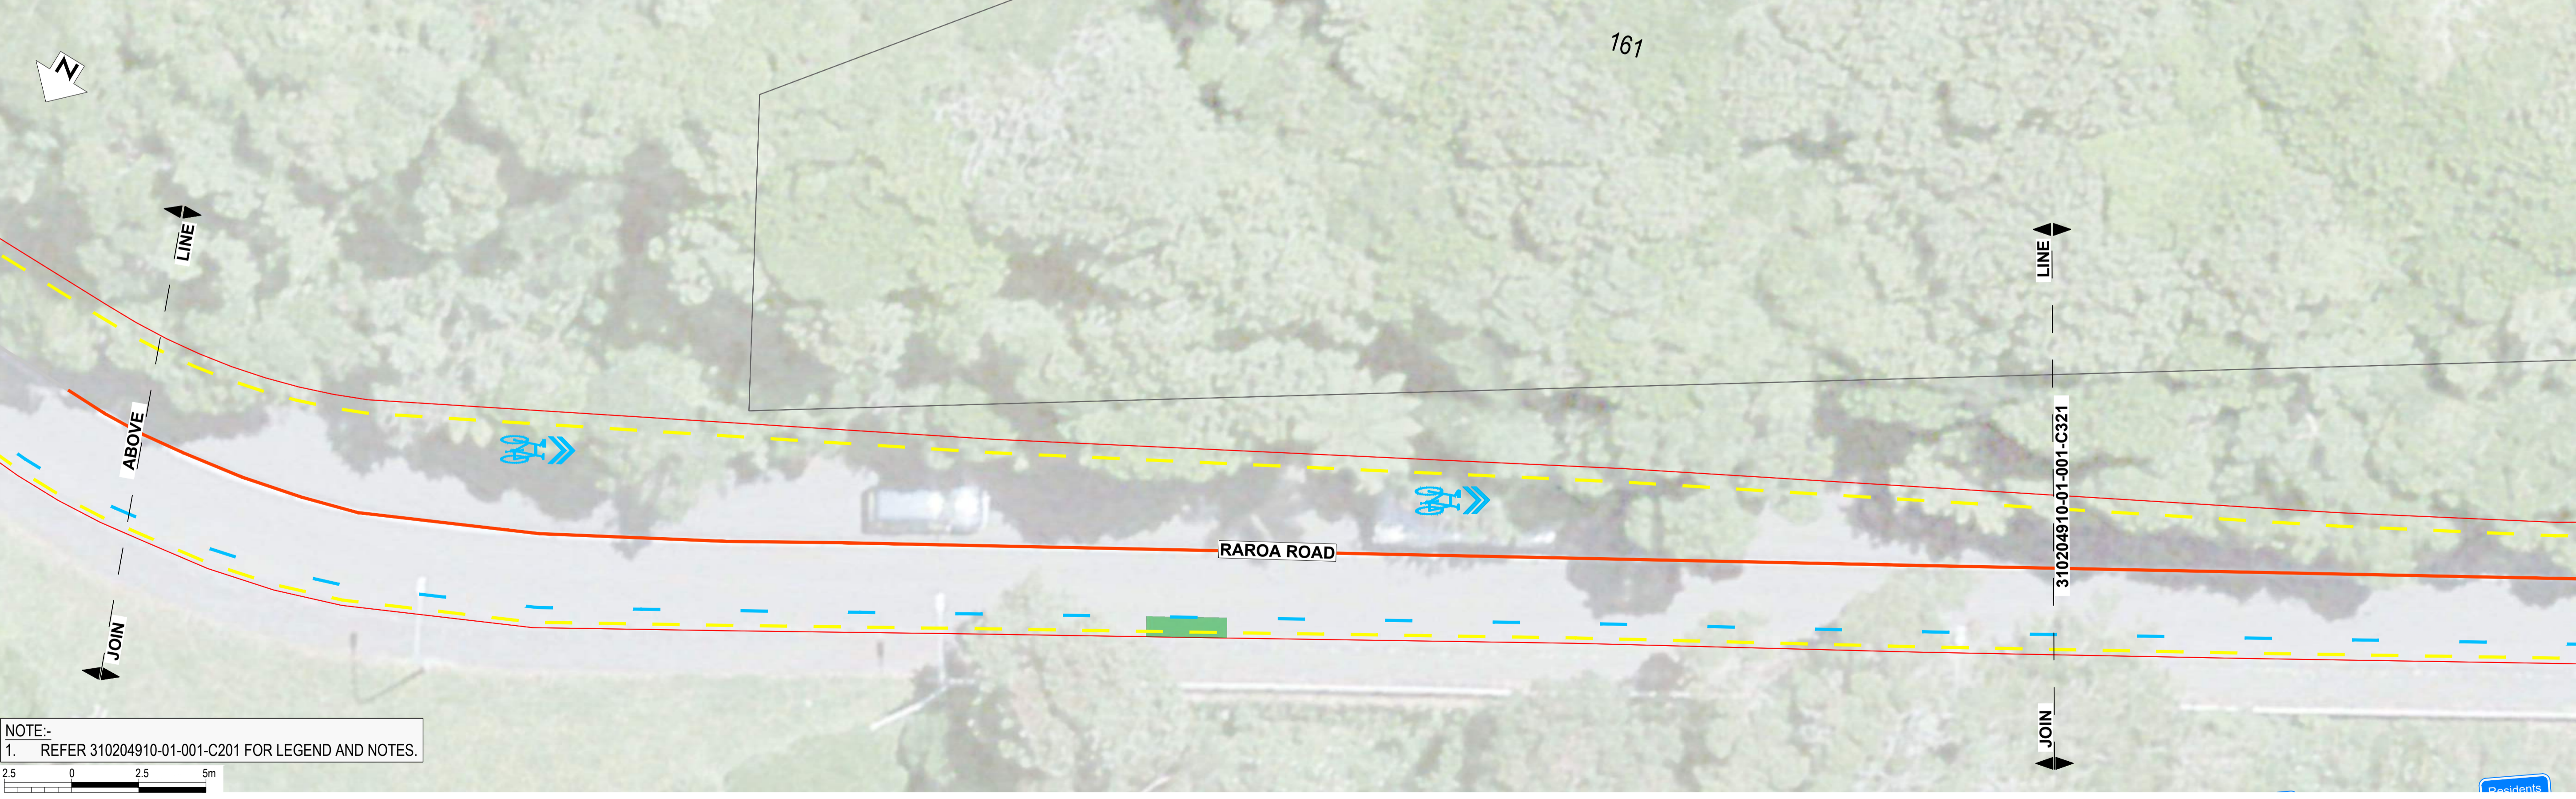

NOTE:-
1. REFER 310204910-01-001-C201 FOR LEGEND AND NOTES.

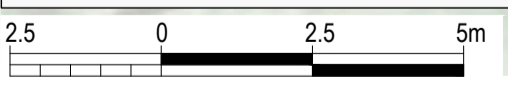

SCALE 1:125

REV	DESCRIPTION	DATE	DRN	CHK	APP
2	FOR CONSTRUCTION	24.01.23	G.D.	S.T.	S.T.
1	FOR CONSTRUCTION	23.12.22	G.D.	S.T.	G.C.
A	FOR REVIEW		G.D.	G.C.	

SURVEYED		
DESIGNED	G. CORIN	
DRAWN	G. DOBSON	8.08.22
CAD REVIEW	Matt Hopkins	21.03.23
DESIGN CHECK	Matt Hopkins	21.03.23
DESIGN REVIEW	Graeme Corin	21.03.23
APPROVED	Graeme Corin	21.03.23
PROF REGISTRATION:		



Absolutely Positively
Wellington City Council
Me Heke Ki Pōneke

ARO VALLEY TRANSITIONAL CYCLEWAY
WELLINGTON




GHUZNEE STREET - CHAYTOR STREET
SIGNAGE LAYOUT PLAN - SHEET 24 OF 46

Status Stamp	FOR CONSTRUCTION
Date Stamp	27.03.23
Scales	1:125@A1 / 1:250@A3
Drawing No.	310204910-01-001-C324
Rev.	2

ROADMARKINGS LEGEND	
	REMOVE LINE MARKING
	NEW WHITE LINE
	NEW YELLOW LINE
	EXISTING MARKINGS TO REMAIN

DO NOT SCALE - IF IN DOUBT, ASK

ORIGINAL SIZE A1

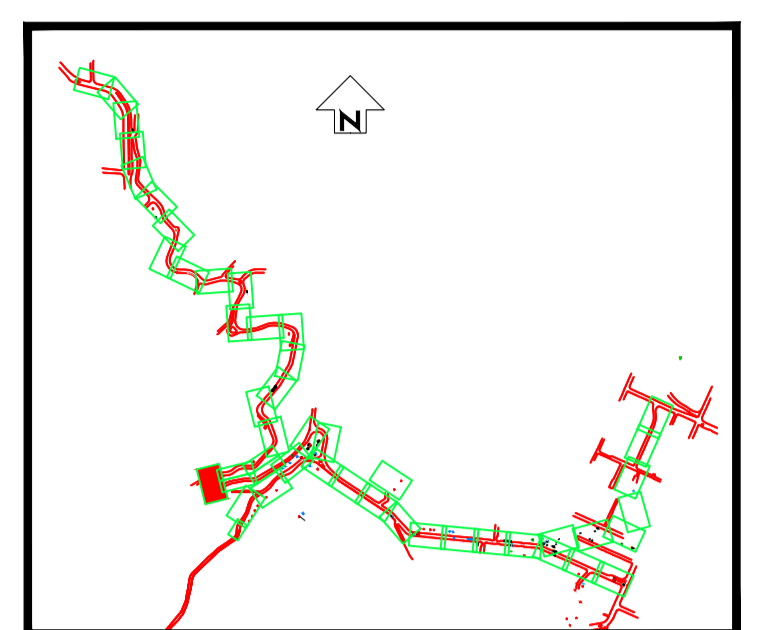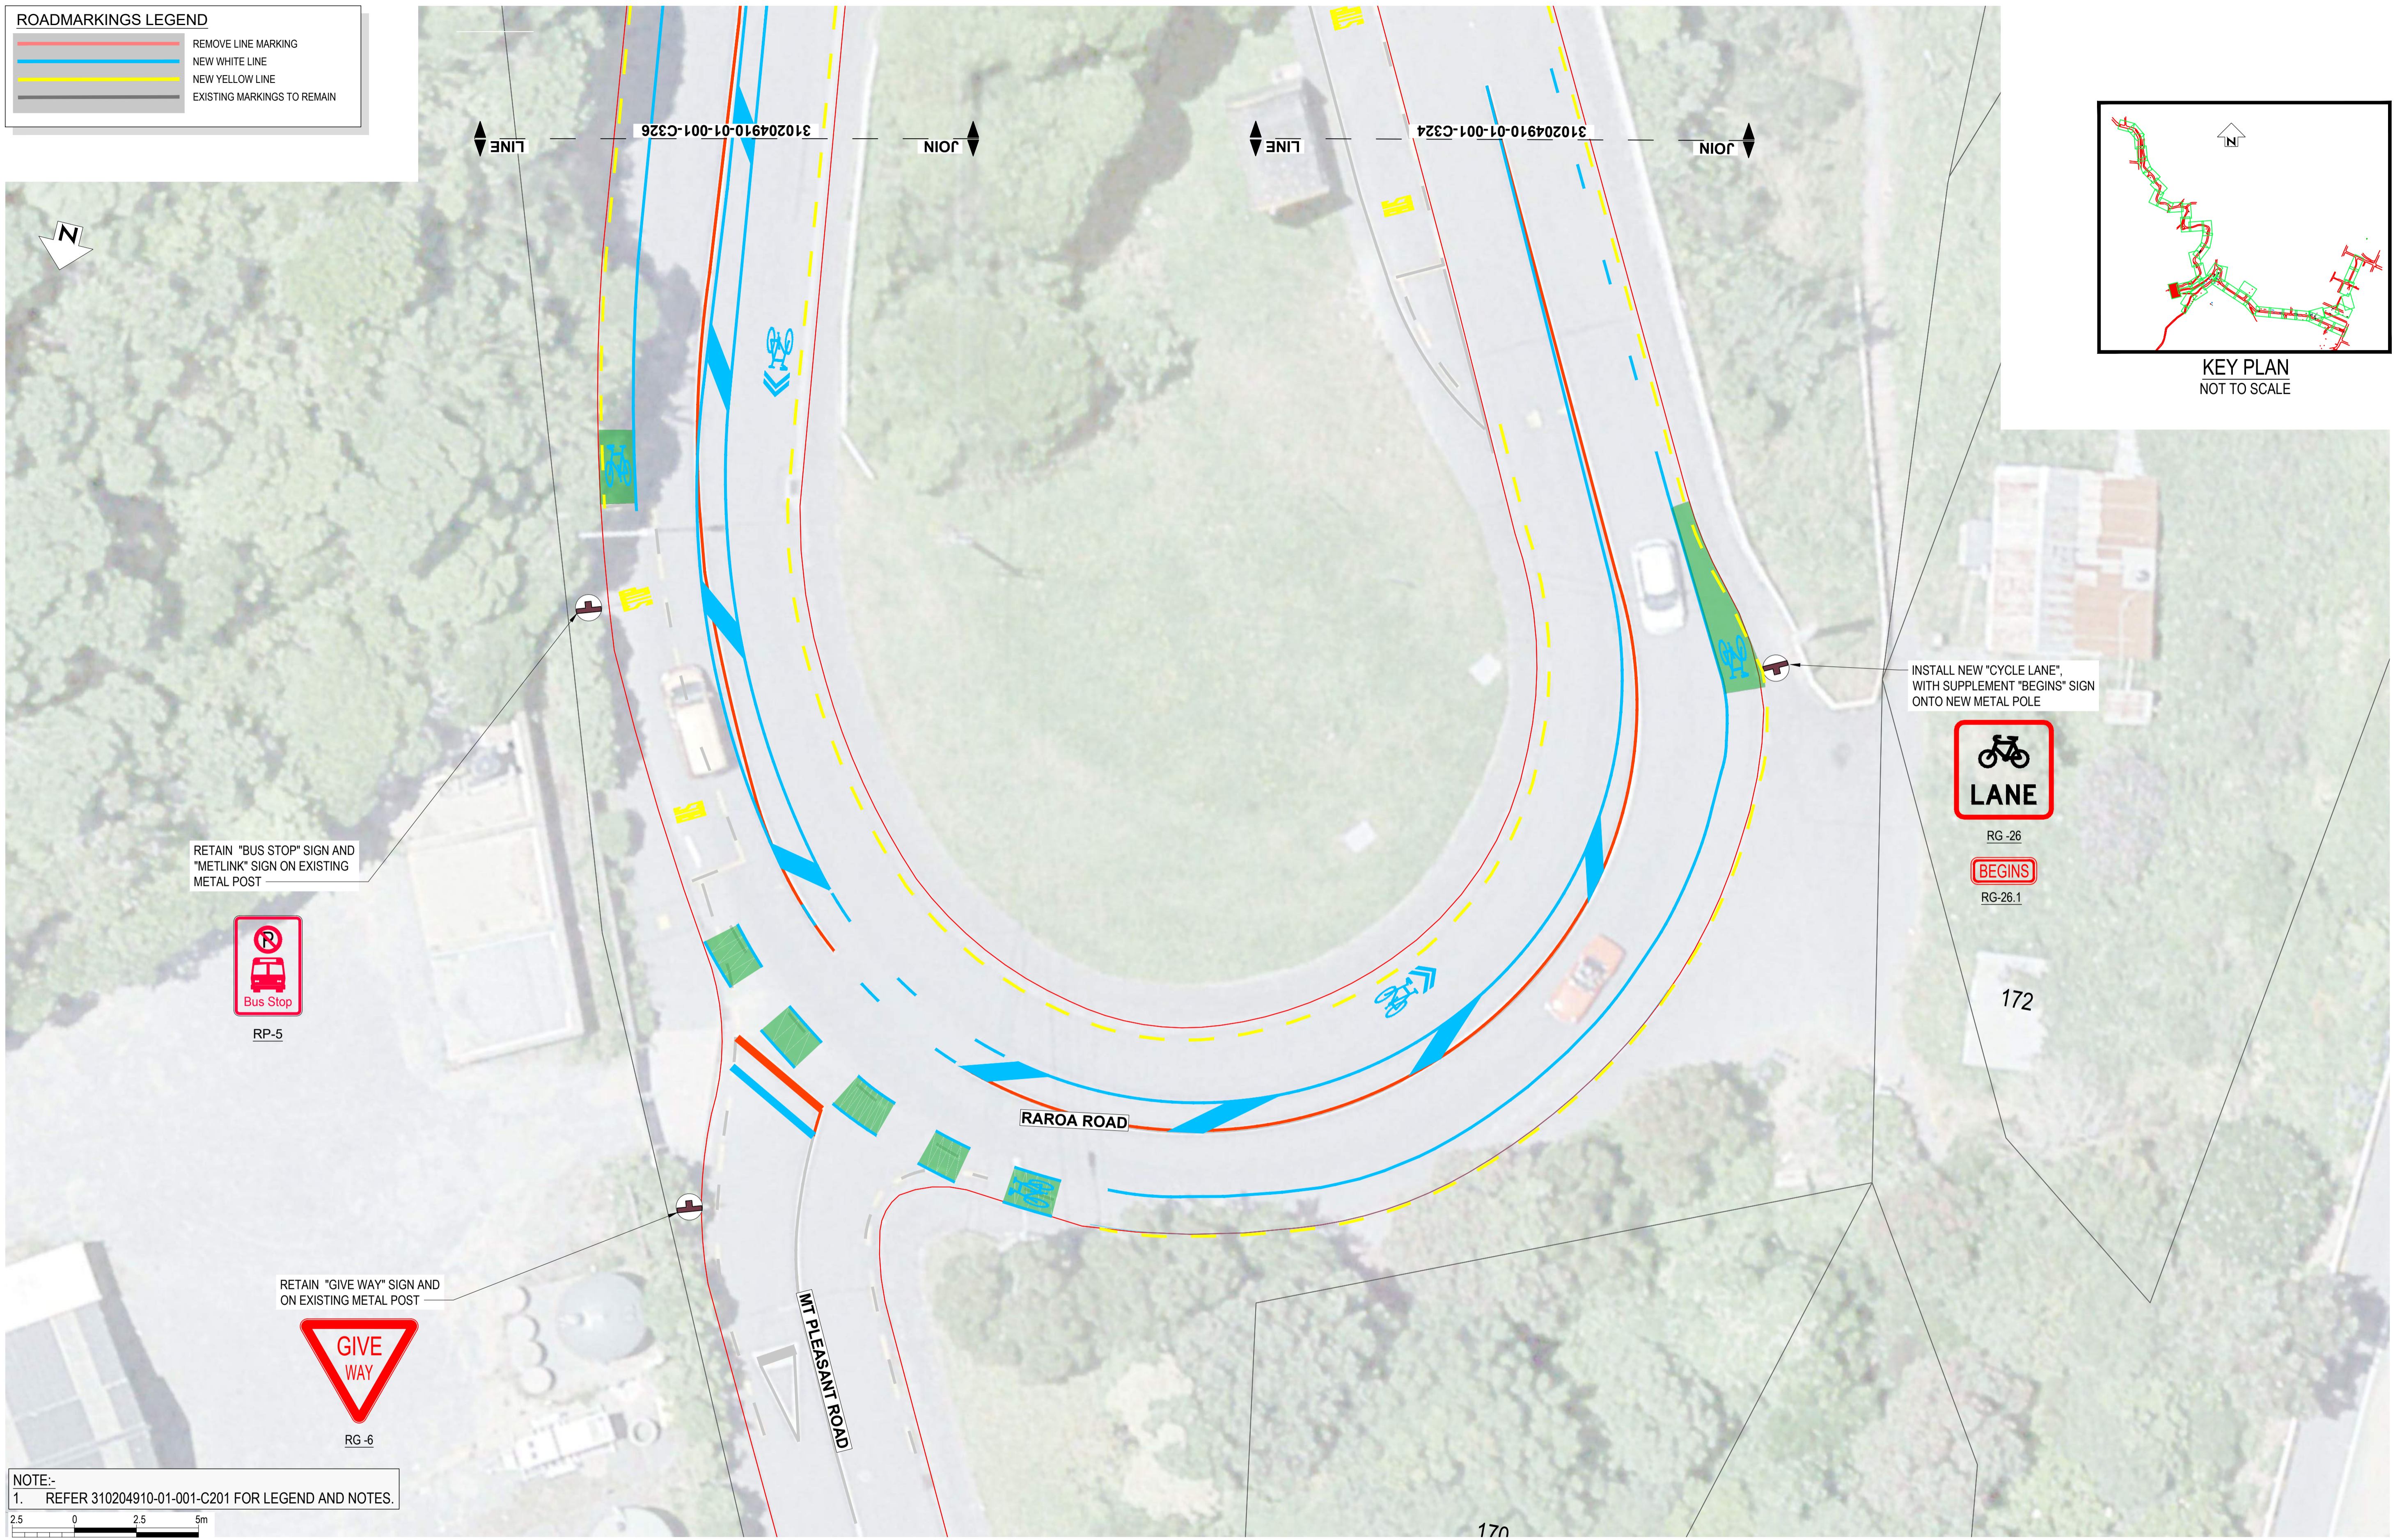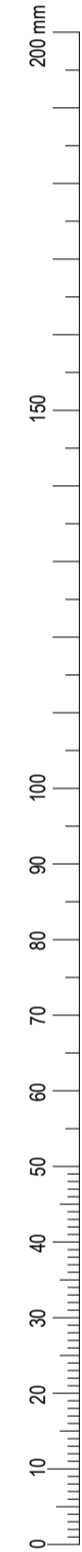

INSTALL NEW "CYCLE LANE", WITH SUPPLEMENT "BEGINS" SIGN ONTO NEW METAL POLE



RG-26



RG-26.1

RETAIN "BUS STOP" SIGN AND "METLINK" SIGN ON EXISTING METAL POST



RP-5

RETAIN "GIVE WAY" SIGN AND ON EXISTING METAL POST



RG-6

NOTE:-
1. REFER 310204910-01-001-C201 FOR LEGEND AND NOTES.



REV	DESCRIPTION	DATE	DRN	CHK	APP	DATE
2	FOR CONSTRUCTION	24.01.23	G.D.	S.T.	S.T.	24.01.23
1	FOR CONSTRUCTION	23.12.22	G.D.	S.T.	G.C.	23.12.22
A	FOR REVIEW		G.D.	G.C.		

STATUS	BY	DATE
SURVEYED	G. CORIN	
DESIGNED	G. DOBSON	8.08.22
DRAWN	Matt Hopkins	21.03.23
CAD REVIEW	Matt Hopkins	21.03.23
DESIGN CHECK	Graeme Corin	21.03.23
DESIGN REVIEW	Graeme Corin	21.03.23
APPROVED	Graeme Corin	21.03.23






Absolutely Positively
Wellington City Council
Me Heke Ki Pōneke

ARO VALLEY TRANSITIONAL CYCLEWAY
WELLINGTON
GHUZNEE STREET - CHAYTOR STREET
SIGNAGE LAYOUT PLAN - SHEET 25 OF 46

Status Stamp	FOR CONSTRUCTION
Date Stamp	27.03.23
Scales	1:125@A1 / 1:250@A3
Drawing No.	310204910-01-001-C325
Rev.	2

ROADMARKINGS LEGEND	
	REMOVE LINE MARKING
	NEW WHITE LINE
	NEW YELLOW LINE
	EXISTING MARKINGS TO REMAIN

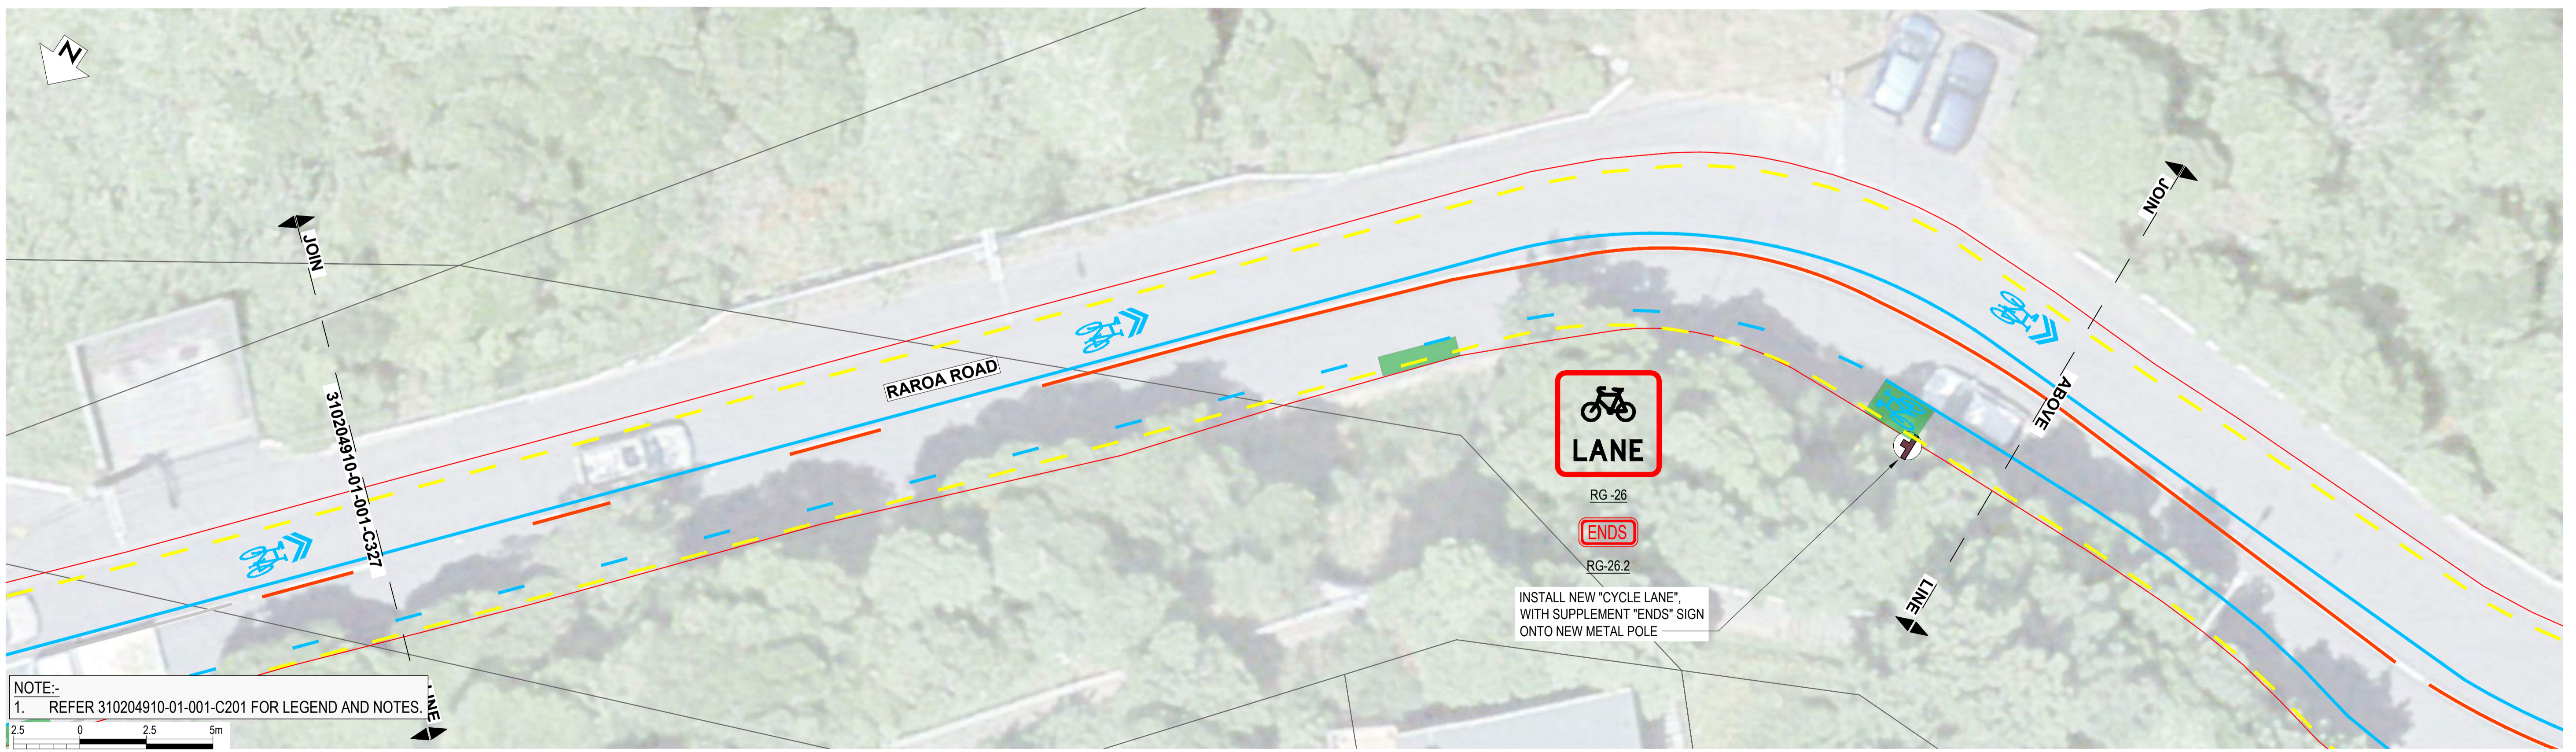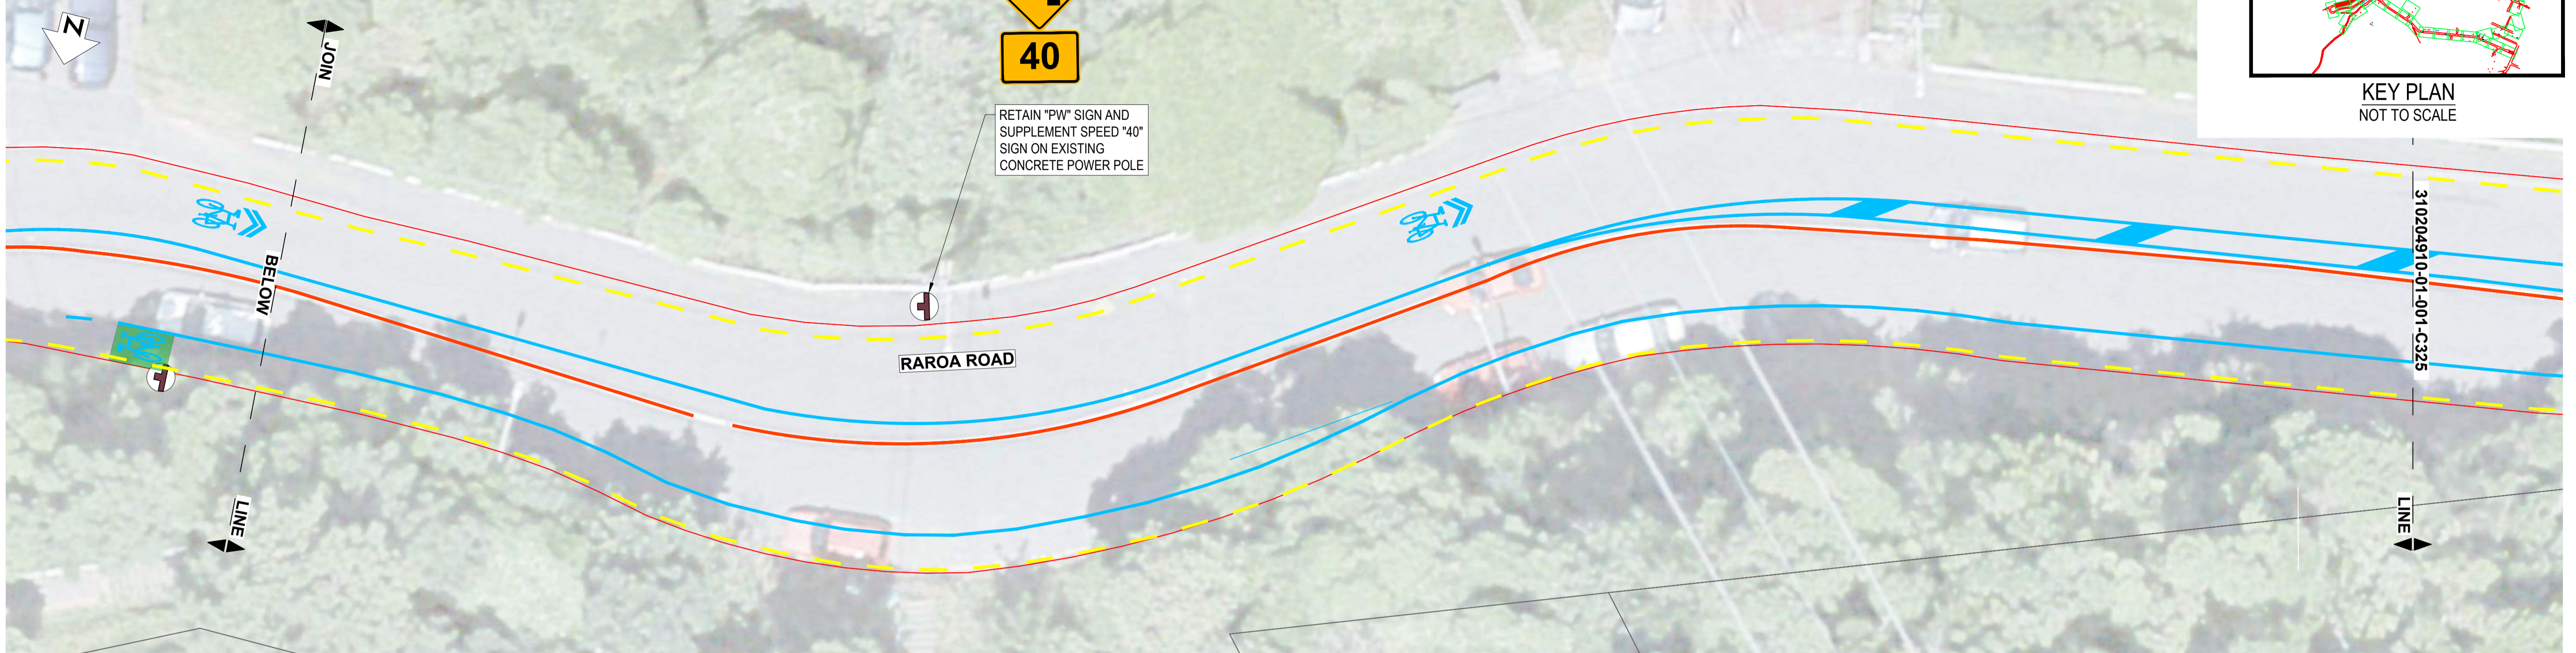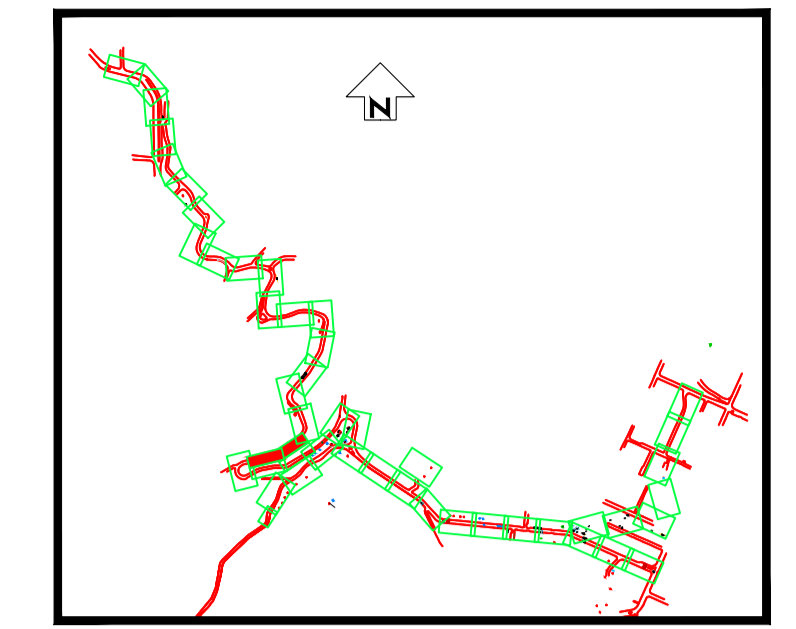


REV	DESCRIPTION	DATE	DRN	CHK	APP
2	FOR CONSTRUCTION	24.01.23	G.D.	S.T.	S.T.
1	FOR CONSTRUCTION	23.12.22	G.D.	S.T.	G.C.
A	FOR REVIEW		G.D.	G.C.	

SURVEYED		
DESIGNED	G. CORIN	
DRAWN	G. DOBSON	8.08.22
CAD REVIEW	Matt Hopkins	21.03.23
DESIGN CHECK	Matt Hopkins	21.03.23
DESIGN REVIEW	Graeme Corin	21.03.23
APPROVED	Graeme Corin	21.03.23
PROF REGISTRATION:		

ARO VALLEY TRANSITIONAL CYCLEWAY
WELLINGTON
 GHUZNEE STREET - CHAYTOR STREET
 SIGNAGE LAYOUT PLAN - SHEET 26 OF 46

Status Stamp	FOR CONSTRUCTION
Date Stamp	27.03.23
Scales	1:125@A1 / 1:250@A3
Drawing No.	310204910-01-001-C326
Rev.	2


ROADMARKINGS LEGEND	
	REMOVE LINE MARKING
	NEW WHITE LINE
	NEW YELLOW LINE
	EXISTING MARKINGS TO REMAIN

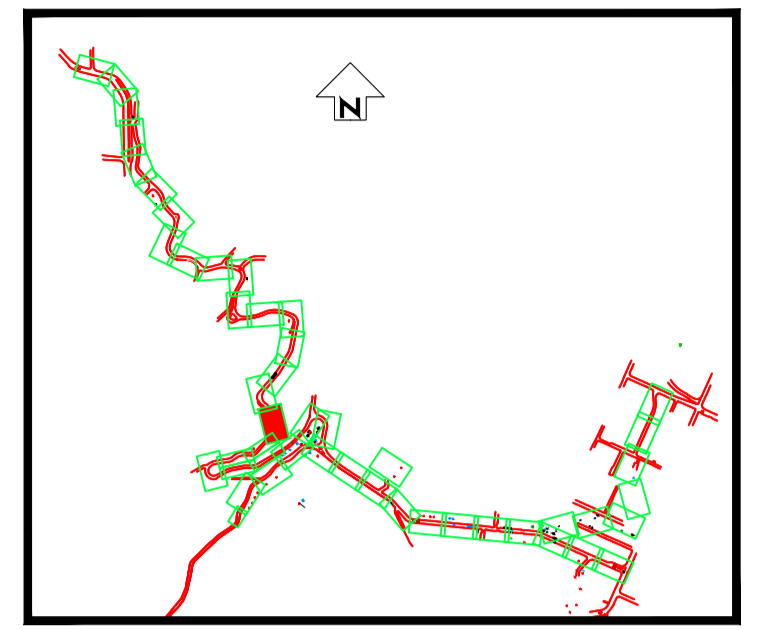

KEY PLAN
NOT TO SCALE

200mm DO NOT SCALE - IF IN DOUBT, ASK

ORIGINAL SIZE A1

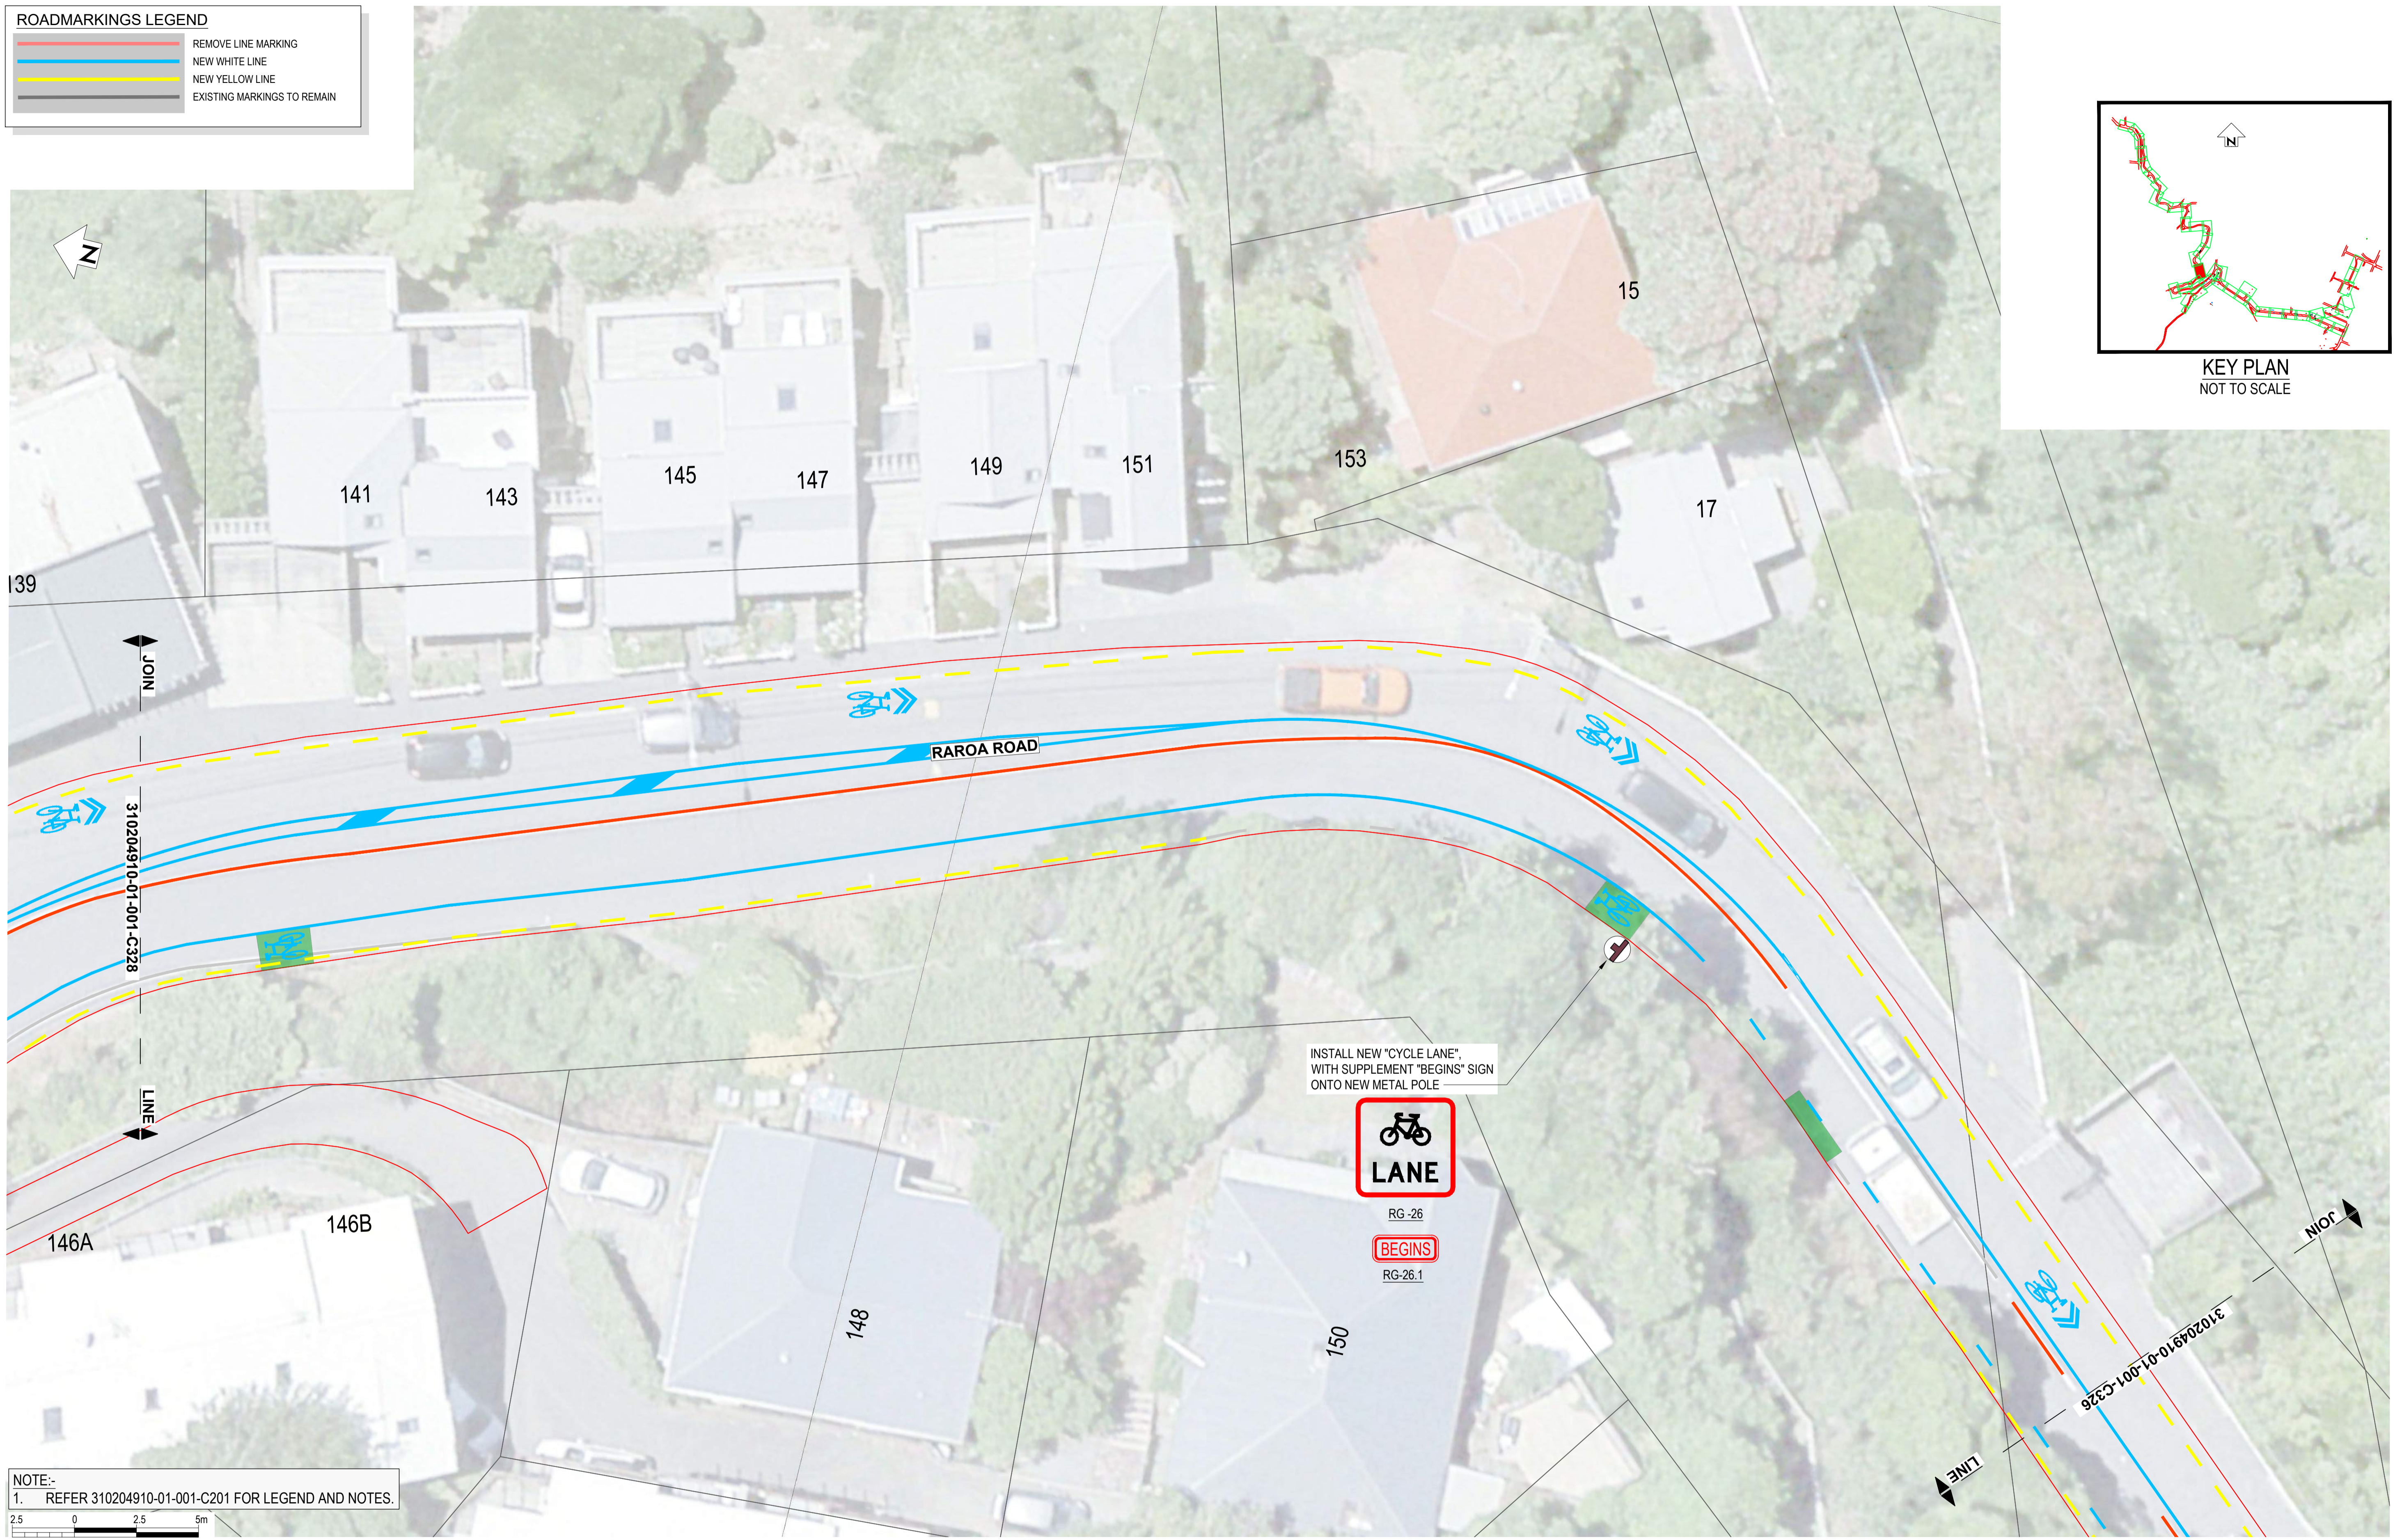

NOTE:-
1. REFER 310204910-01-001-C201 FOR LEGEND AND NOTES.



REV	DESCRIPTION	DATE	DRN	CHK	APP
2	FOR CONSTRUCTION	24.01.23	G.D.	S.T.	S.T.
1	FOR CONSTRUCTION	23.12.22	G.D.	S.T.	G.C.
A	FOR REVIEW		G.D.	G.C.	

SURVEYED		
DESIGNED	G. CORIN	
DRAWN	G. DOBSON	8.08.22
CAD REVIEW	Matt Hopkins	21.03.23
DESIGN CHECK	Matt Hopkins	21.03.23
DESIGN REVIEW	Graeme Corin	21.03.23
APPROVED	Graeme Corin	21.03.23
PROF REGISTRATION:		




Client:
Absolutely Positively Wellington City Council
Me Heke Ki Pōneke

ARO VALLEY TRANSITIONAL CYCLEWAY
WELLINGTON
GHUZNEE STREET - CHAYTOR STREET
SIGNAGE LAYOUT PLAN - SHEET 27 OF 46



Status Stamp	FOR CONSTRUCTION
Date Stamp	27.03.23
Scales	1:125@A1 / 1:250@A3
Drawing No.	310204910-01-001-C327
Rev.	2

ROADMARKINGS LEGEND	
	REMOVE LINE MARKING
	NEW WHITE LINE
	NEW YELLOW LINE
	EXISTING MARKINGS TO REMAIN

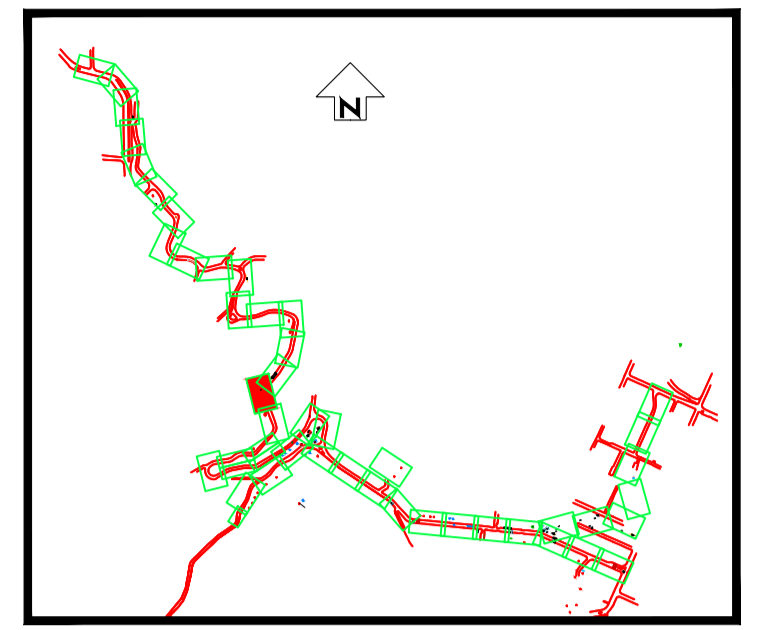

DO NOT SCALE - IF IN DOUBT, ASK

ORIGINAL SIZE A1

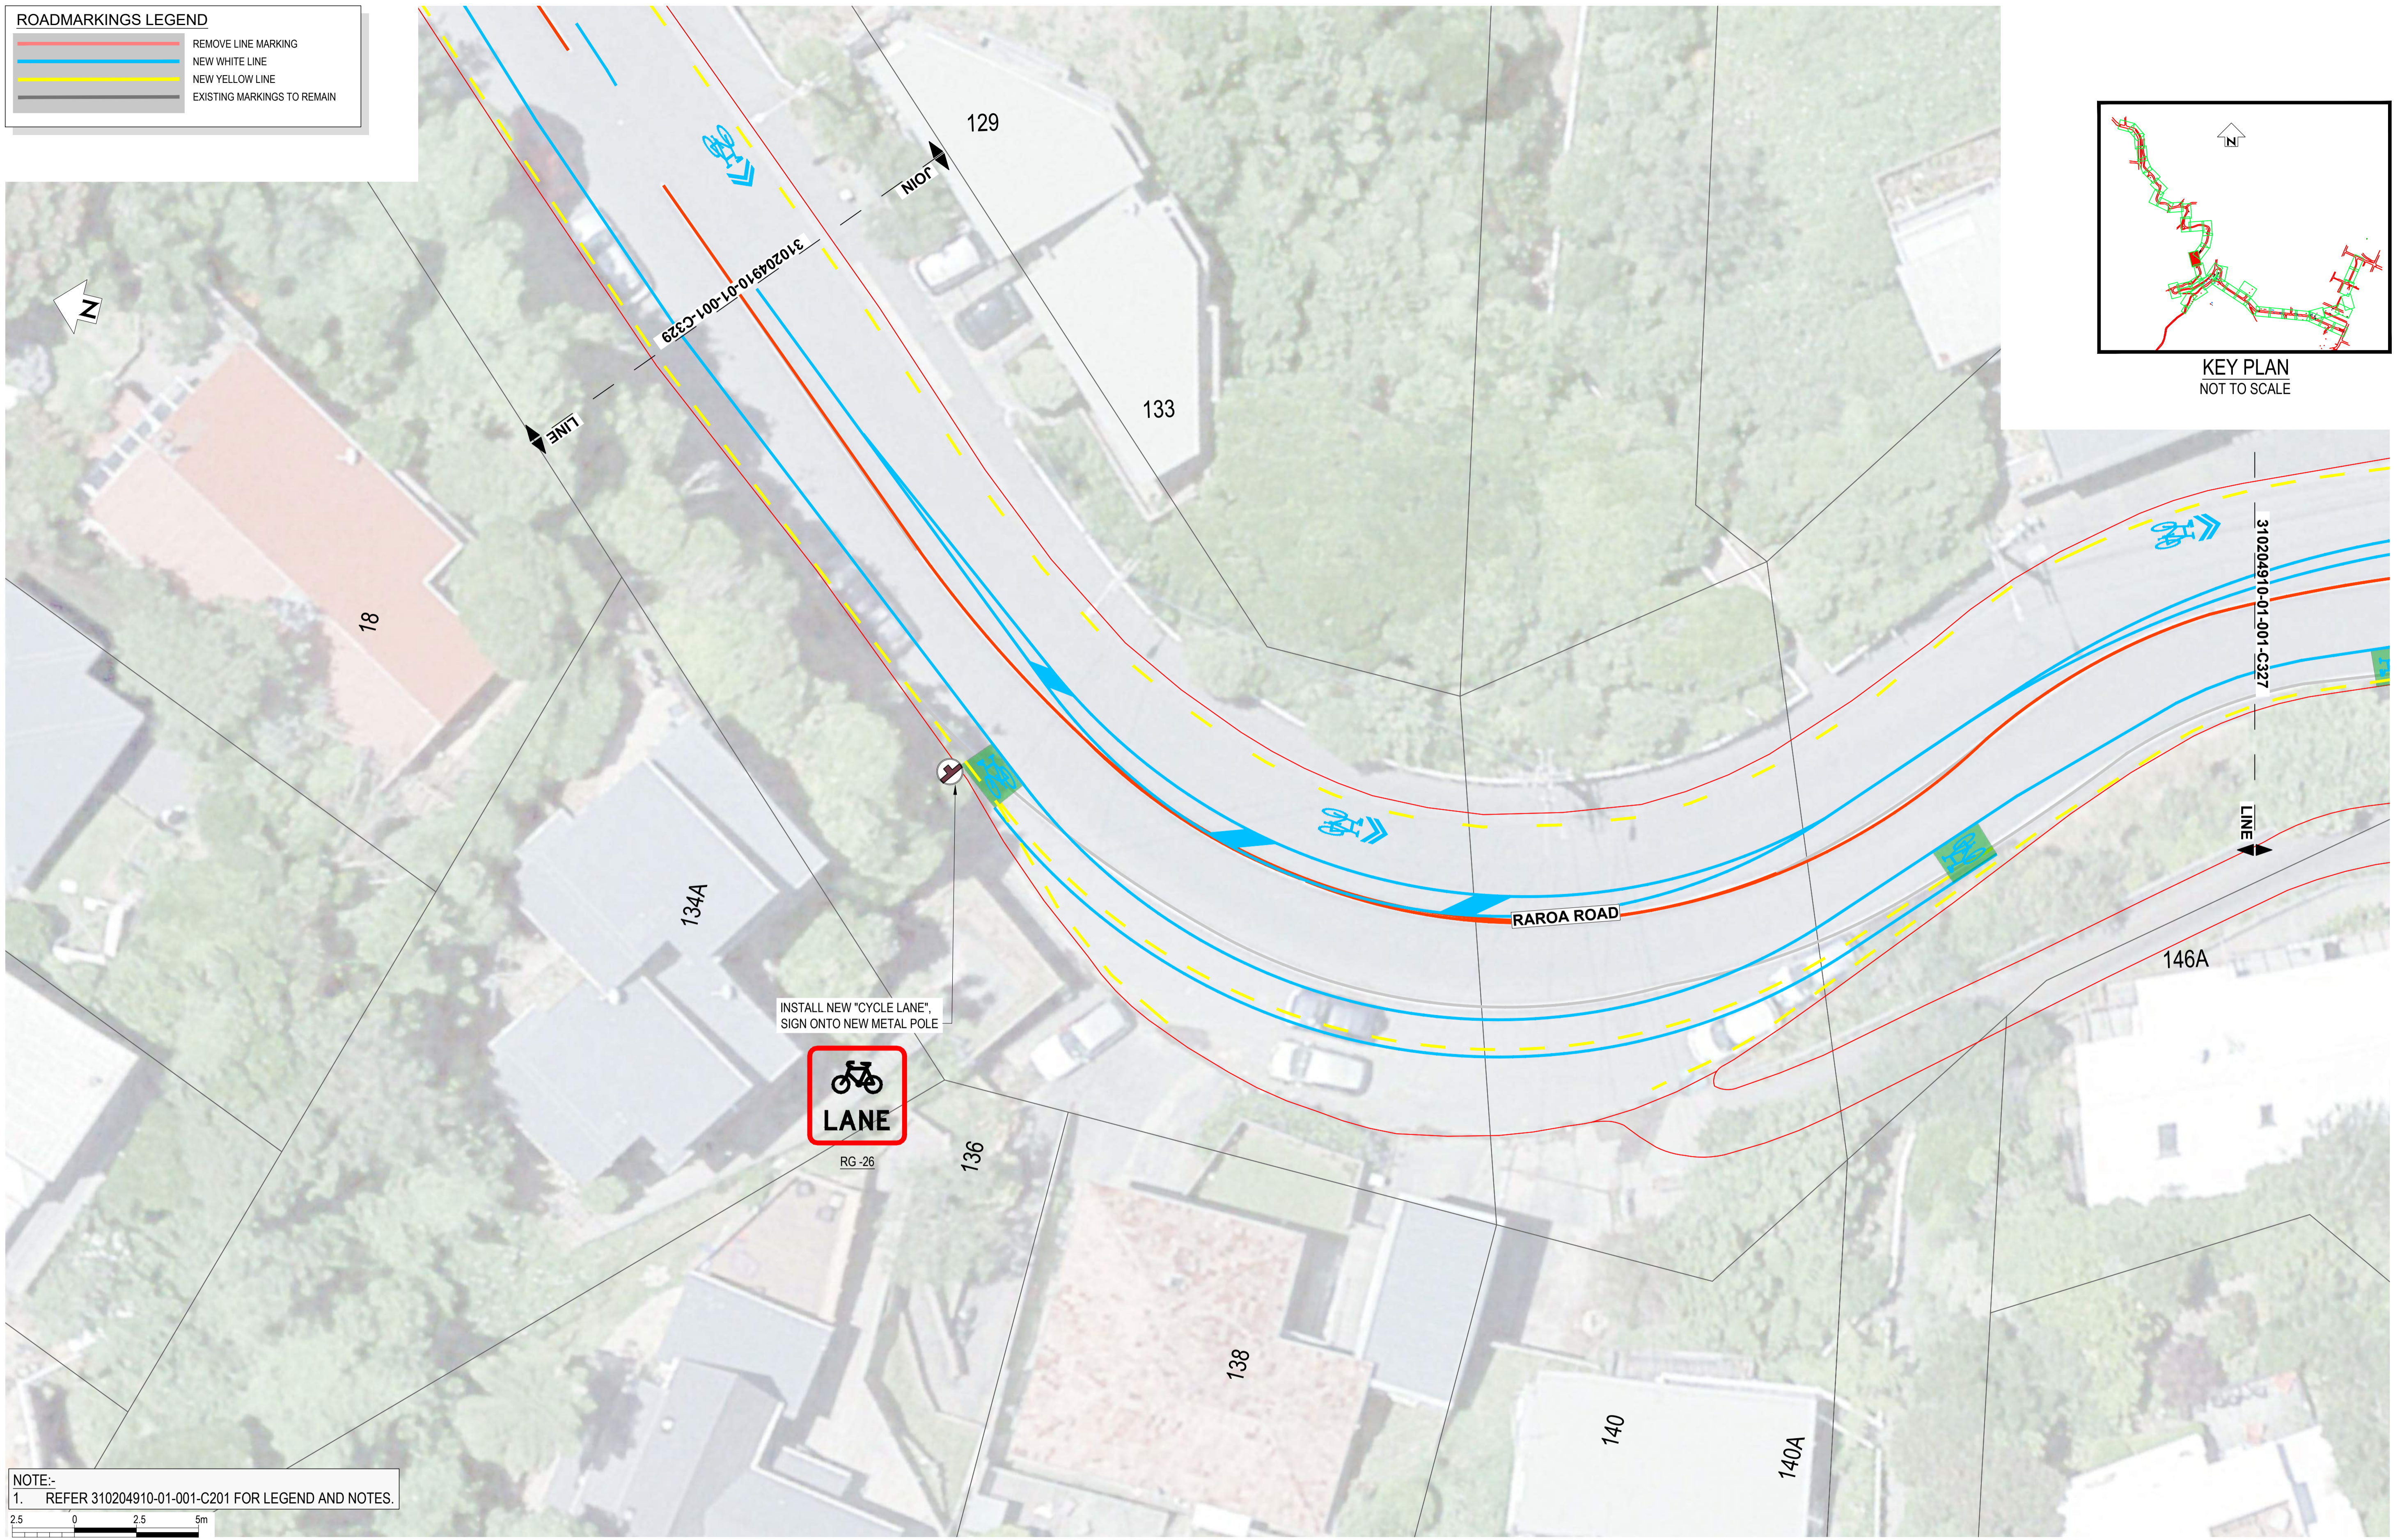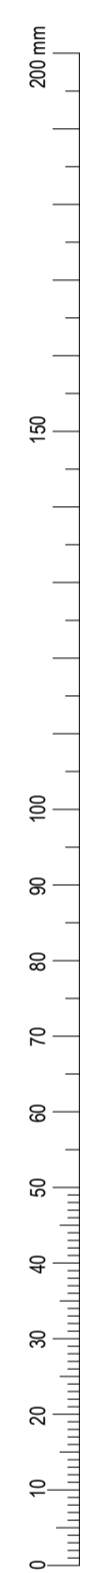

NOTE:-
1. REFER 310204910-01-001-C201 FOR LEGEND AND NOTES.



SCALE 1:125

REV	DESCRIPTION	DATE	DRN	CHK	APP
2	FOR CONSTRUCTION	24.01.23	G.D.	S.T.	S.T.
1	FOR CONSTRUCTION	23.12.22	G.D.	S.T.	G.C.
A	FOR REVIEW		G.D.	G.C.	

SURVEYED	
DESIGNED	G. CORIN
DRAWN	G. DOBSON 8.08.22
CAD REVIEW	Matt Hopkins 21.03.23
DESIGN CHECK	Matt Hopkins 21.03.23
DESIGN REVIEW	Graeme Corin 21.03.23
APPROVED	Graeme Corin 21.03.23
PROF REGISTRATION:	




Client:
Absolutely Positively Wellington City Council
Me Heke Ki Pōneke

ARO VALLEY TRANSITIONAL CYCLEWAY
WELLINGTON
GHUZNEE STREET - CHAYTOR STREET
SIGNAGE LAYOUT PLAN - SHEET 28 OF 46

Status Stamp	FOR CONSTRUCTION
Date Stamp	27.03.23
Scales	1:125@A1 / 1:250@A3
Drawing No.	310204910-01-001-C328
Rev.	2


ROADMARKINGS LEGEND

	REMOVE LINE MARKING
	NEW WHITE LINE
	NEW YELLOW LINE
	EXISTING MARKINGS TO REMAIN

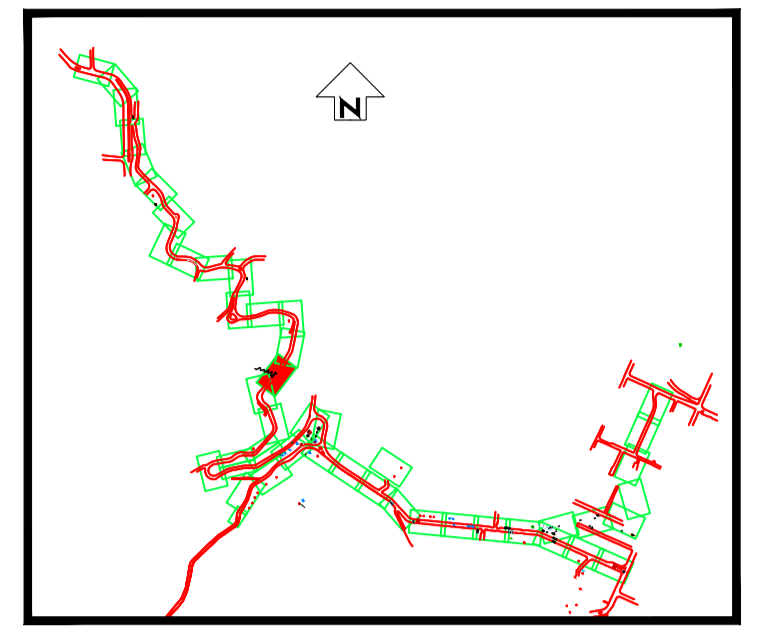


KEY PLAN
NOT TO SCALE

DO NOT SCALE - IF IN DOUBT, ASK

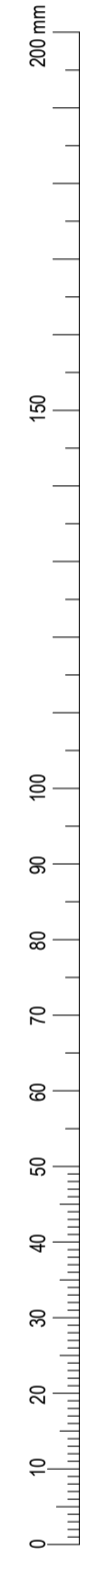

ORIGINAL SIZE A1

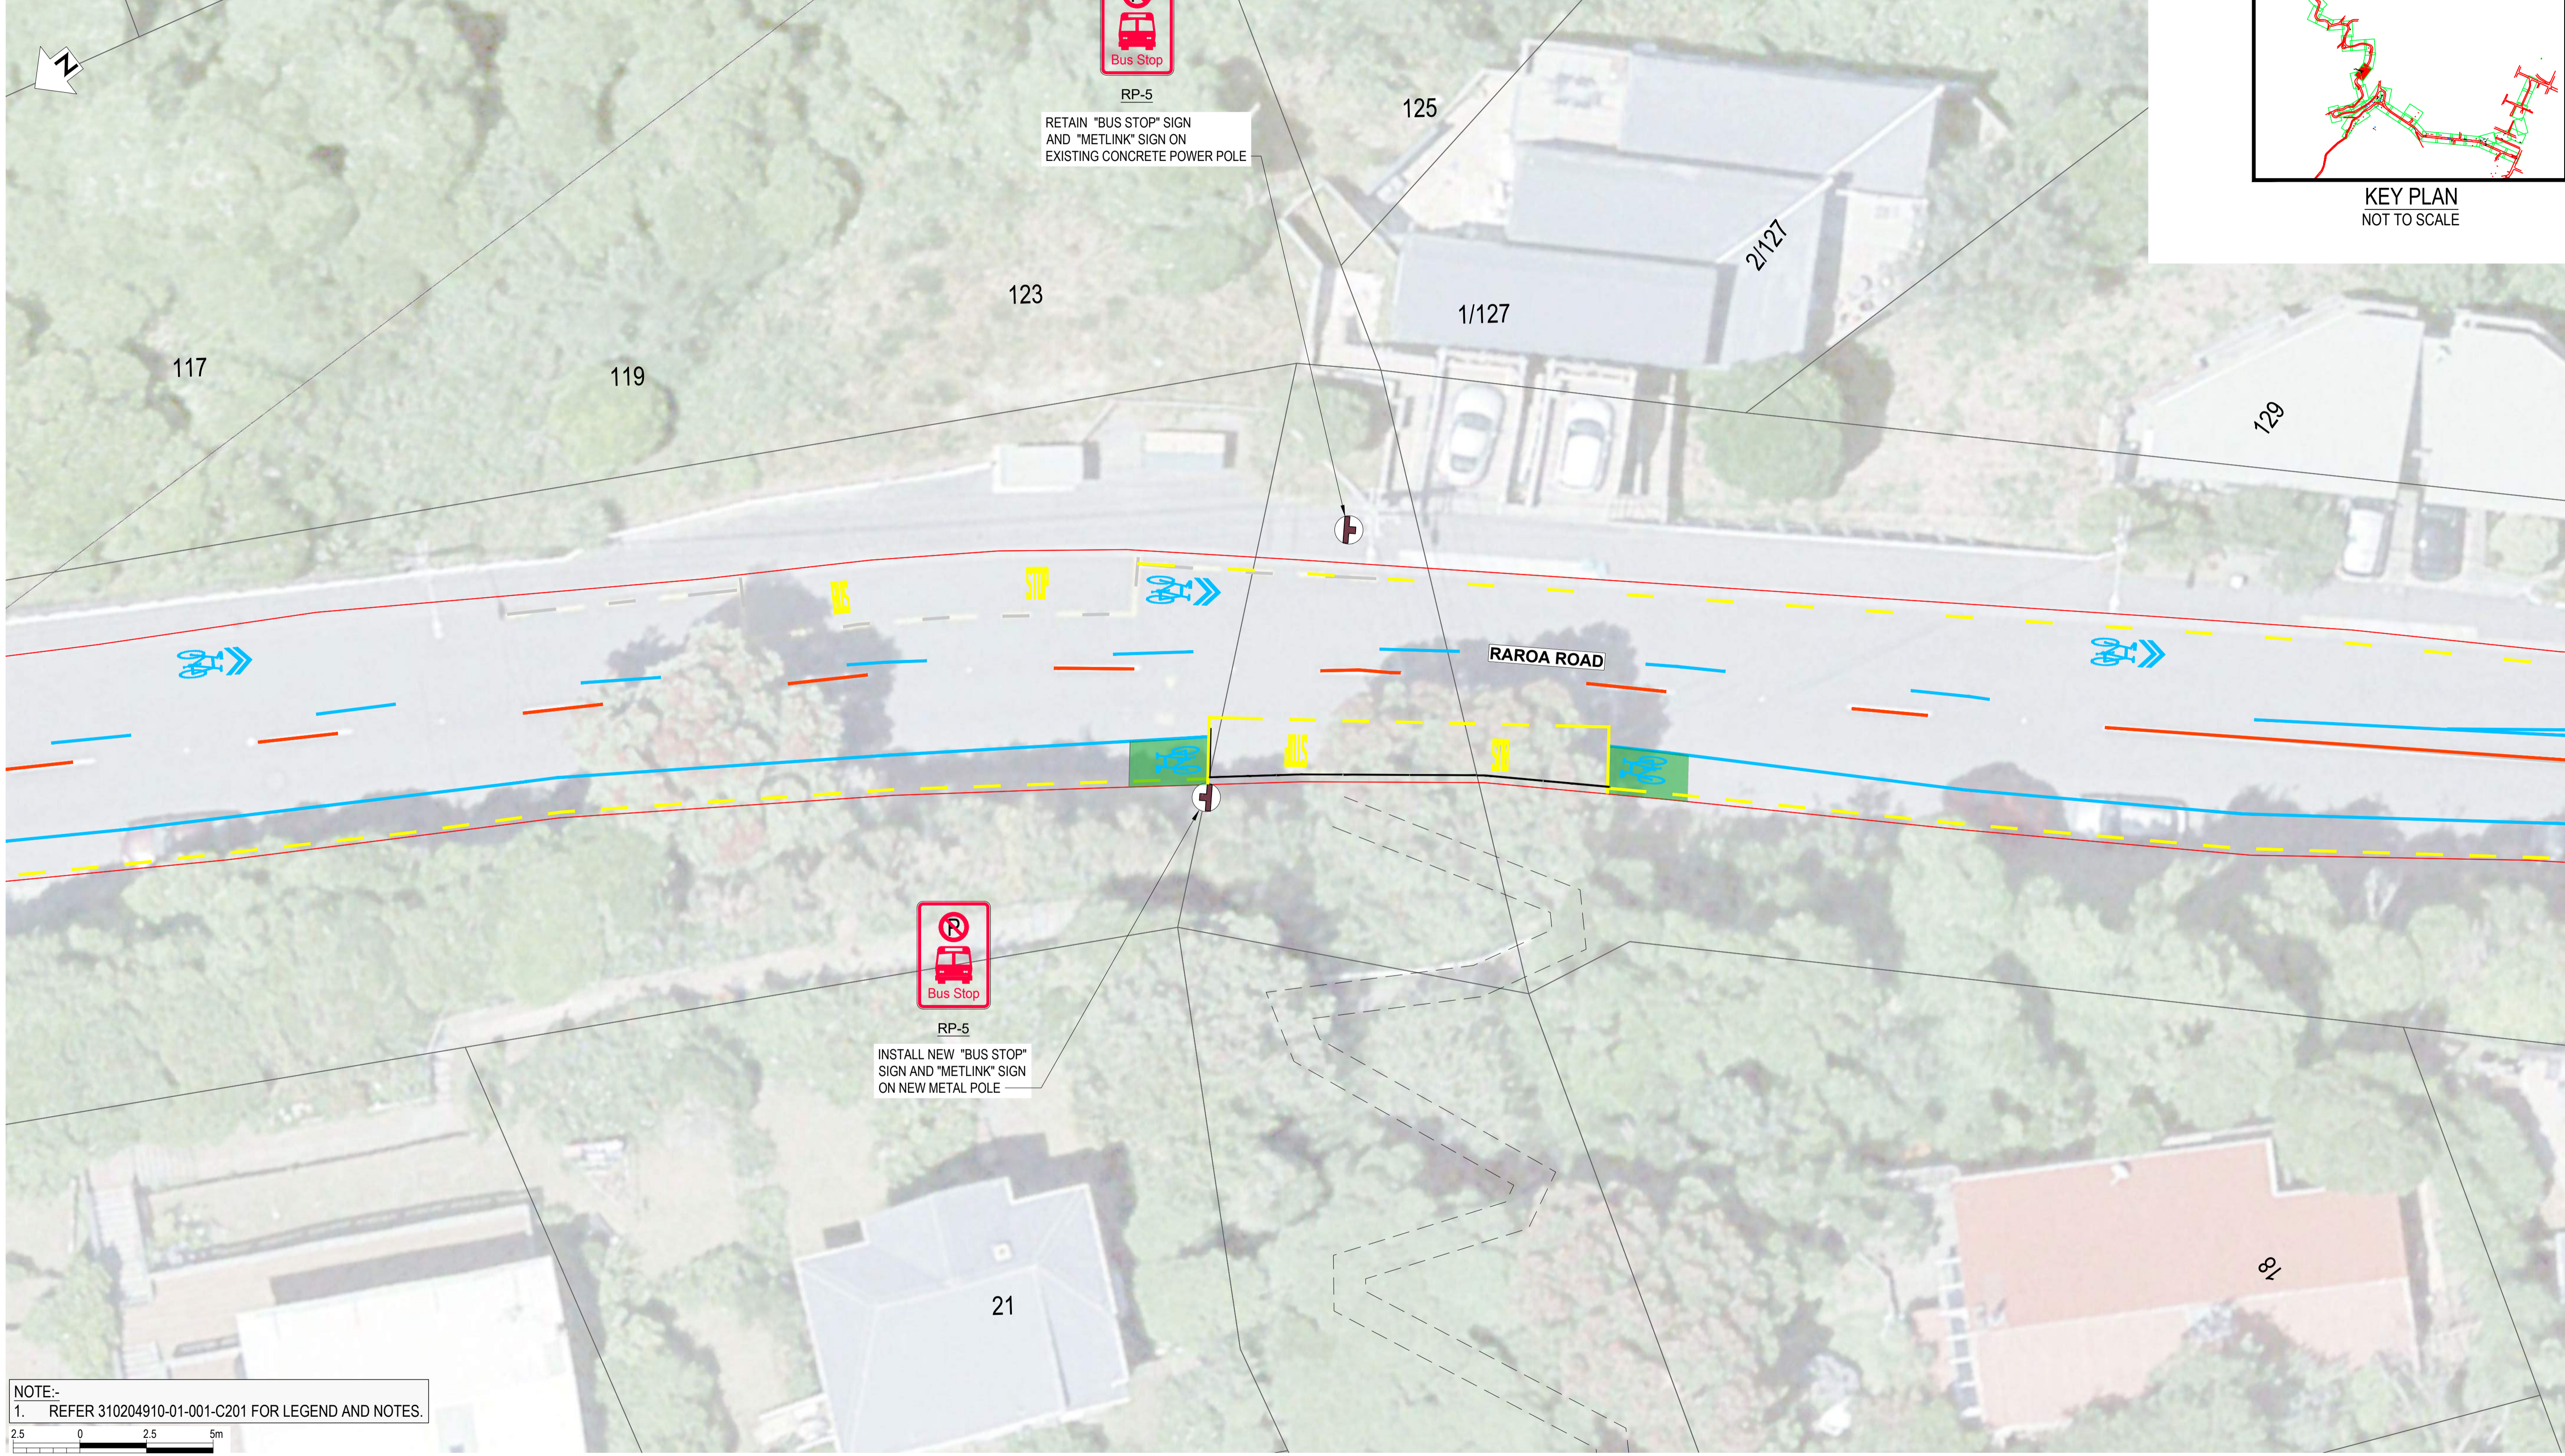

NOTE:-
1. REFER 310204910-01-001-C201 FOR LEGEND AND NOTES.



SCALE 1:125

REV	DESCRIPTION	DRN	CHK	APP	DATE
2	FOR CONSTRUCTION	G.D.	S.T.	S.T.	24.01.23
1	FOR CONSTRUCTION	G.D.	S.T.	G.C.	23.12.22
A	FOR REVIEW	G.D.	G.C.		

SURVEYED		
DESIGNED	G. CORIN	
DRAWN	G. DOBSON	8.08.22
CAD REVIEW	Matt Hopkins	21.03.23
DESIGN CHECK	Matt Hopkins	21.03.23
DESIGN REVIEW	Graeme Corin	21.03.23
APPROVED	Graeme Corin	21.03.23
PROF REGISTRATION:		




Client:
Absolutely Positively Wellington City Council
Me Heke Ki Pōneke

ARO VALLEY TRANSITIONAL CYCLEWAY
WELLINGTON
GHUZNEE STREET - CHAYTOR STREET
SIGNAGE LAYOUT PLAN - SHEET 29 OF 46

Status Stamp	FOR CONSTRUCTION
Date Stamp	27.03.23
Scales	1:125@A1 / 1:250@A3
Drawing No.	310204910-01-001-C329
Rev.	2

ROADMARKINGS LEGEND


	REMOVE LINE MARKING
	NEW WHITE LINE
	NEW YELLOW LINE
	EXISTING MARKINGS TO REMAIN

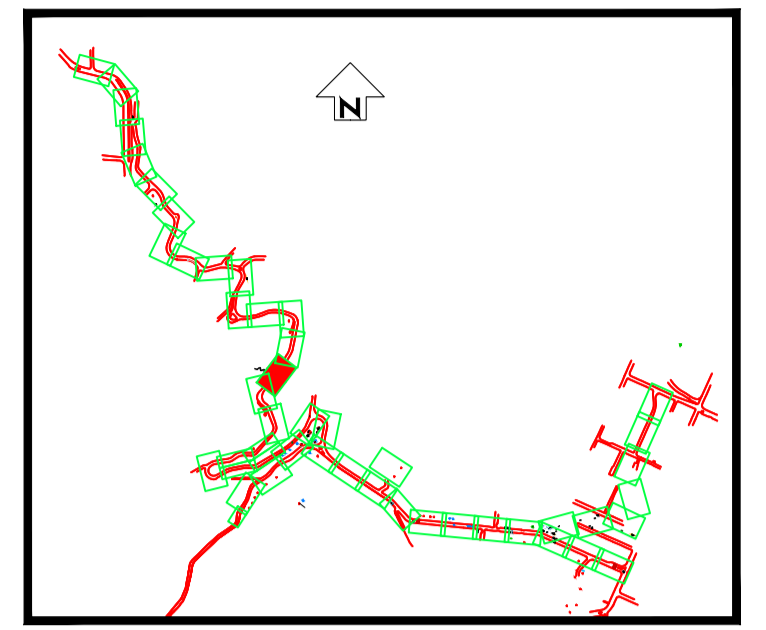

KEY PLAN
NOT TO SCALE

DO NOT SCALE - IF IN DOUBT, ASK

ORIGINAL SIZE A1

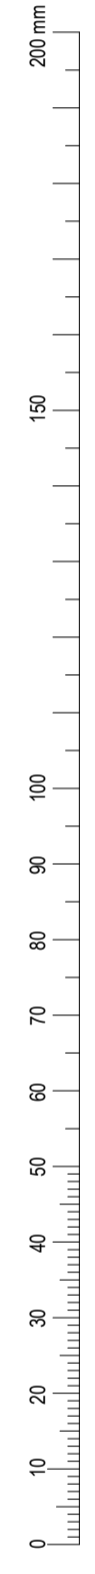

NOTE:-
1. REFER 310204910-01-001-C201 FOR LEGEND AND NOTES.



SCALE 1:125

REV	DESCRIPTION	DATE	DRN	CHK	APP
2	FOR CONSTRUCTION	24.01.23	G.D.	S.T.	S.T.
1	FOR CONSTRUCTION	23.12.22	G.D.	S.T.	G.C.
A	FOR REVIEW		G.D.	G.C.	

PROF REGISTRATION:	DATE
SURVEYED	
DESIGNED	G. CORIN
DRAWN	G. DOBSON 8.08.22
CAD REVIEW	Matt Hopkins 21.03.23
DESIGN CHECK	Matt Hopkins 21.03.23
DESIGN REVIEW	Graeme Corin 21.03.23
APPROVED	Graeme Corin 21.03.23




Client:
Absolutely Positively Wellington City Council
Me Heke Ki Pōneke

ARO VALLEY TRANSITIONAL CYCLEWAY
WELLINGTON
GHUZNEE STREET - CHAYTOR STREET
SIGNAGE LAYOUT PLAN - SHEET 30 OF 46

Status Stamp	FOR CONSTRUCTION
Date Stamp	27.03.23
Scales	1:125@A1 / 1:250@A3
Drawing No.	310204910-01-001-C330
Rev.	2

ROADMARKINGS LEGEND



	REMOVE LINE MARKING
	NEW WHITE LINE
	NEW YELLOW LINE
	EXISTING MARKINGS TO REMAIN

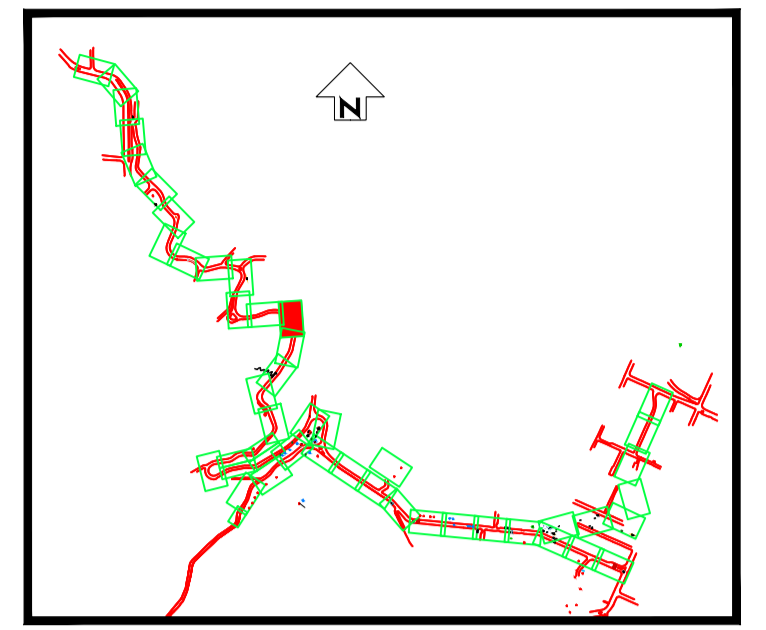

KEY PLAN
NOT TO SCALE

DO NOT SCALE - IF IN DOUBT, ASK

ORIGINAL SIZE A1

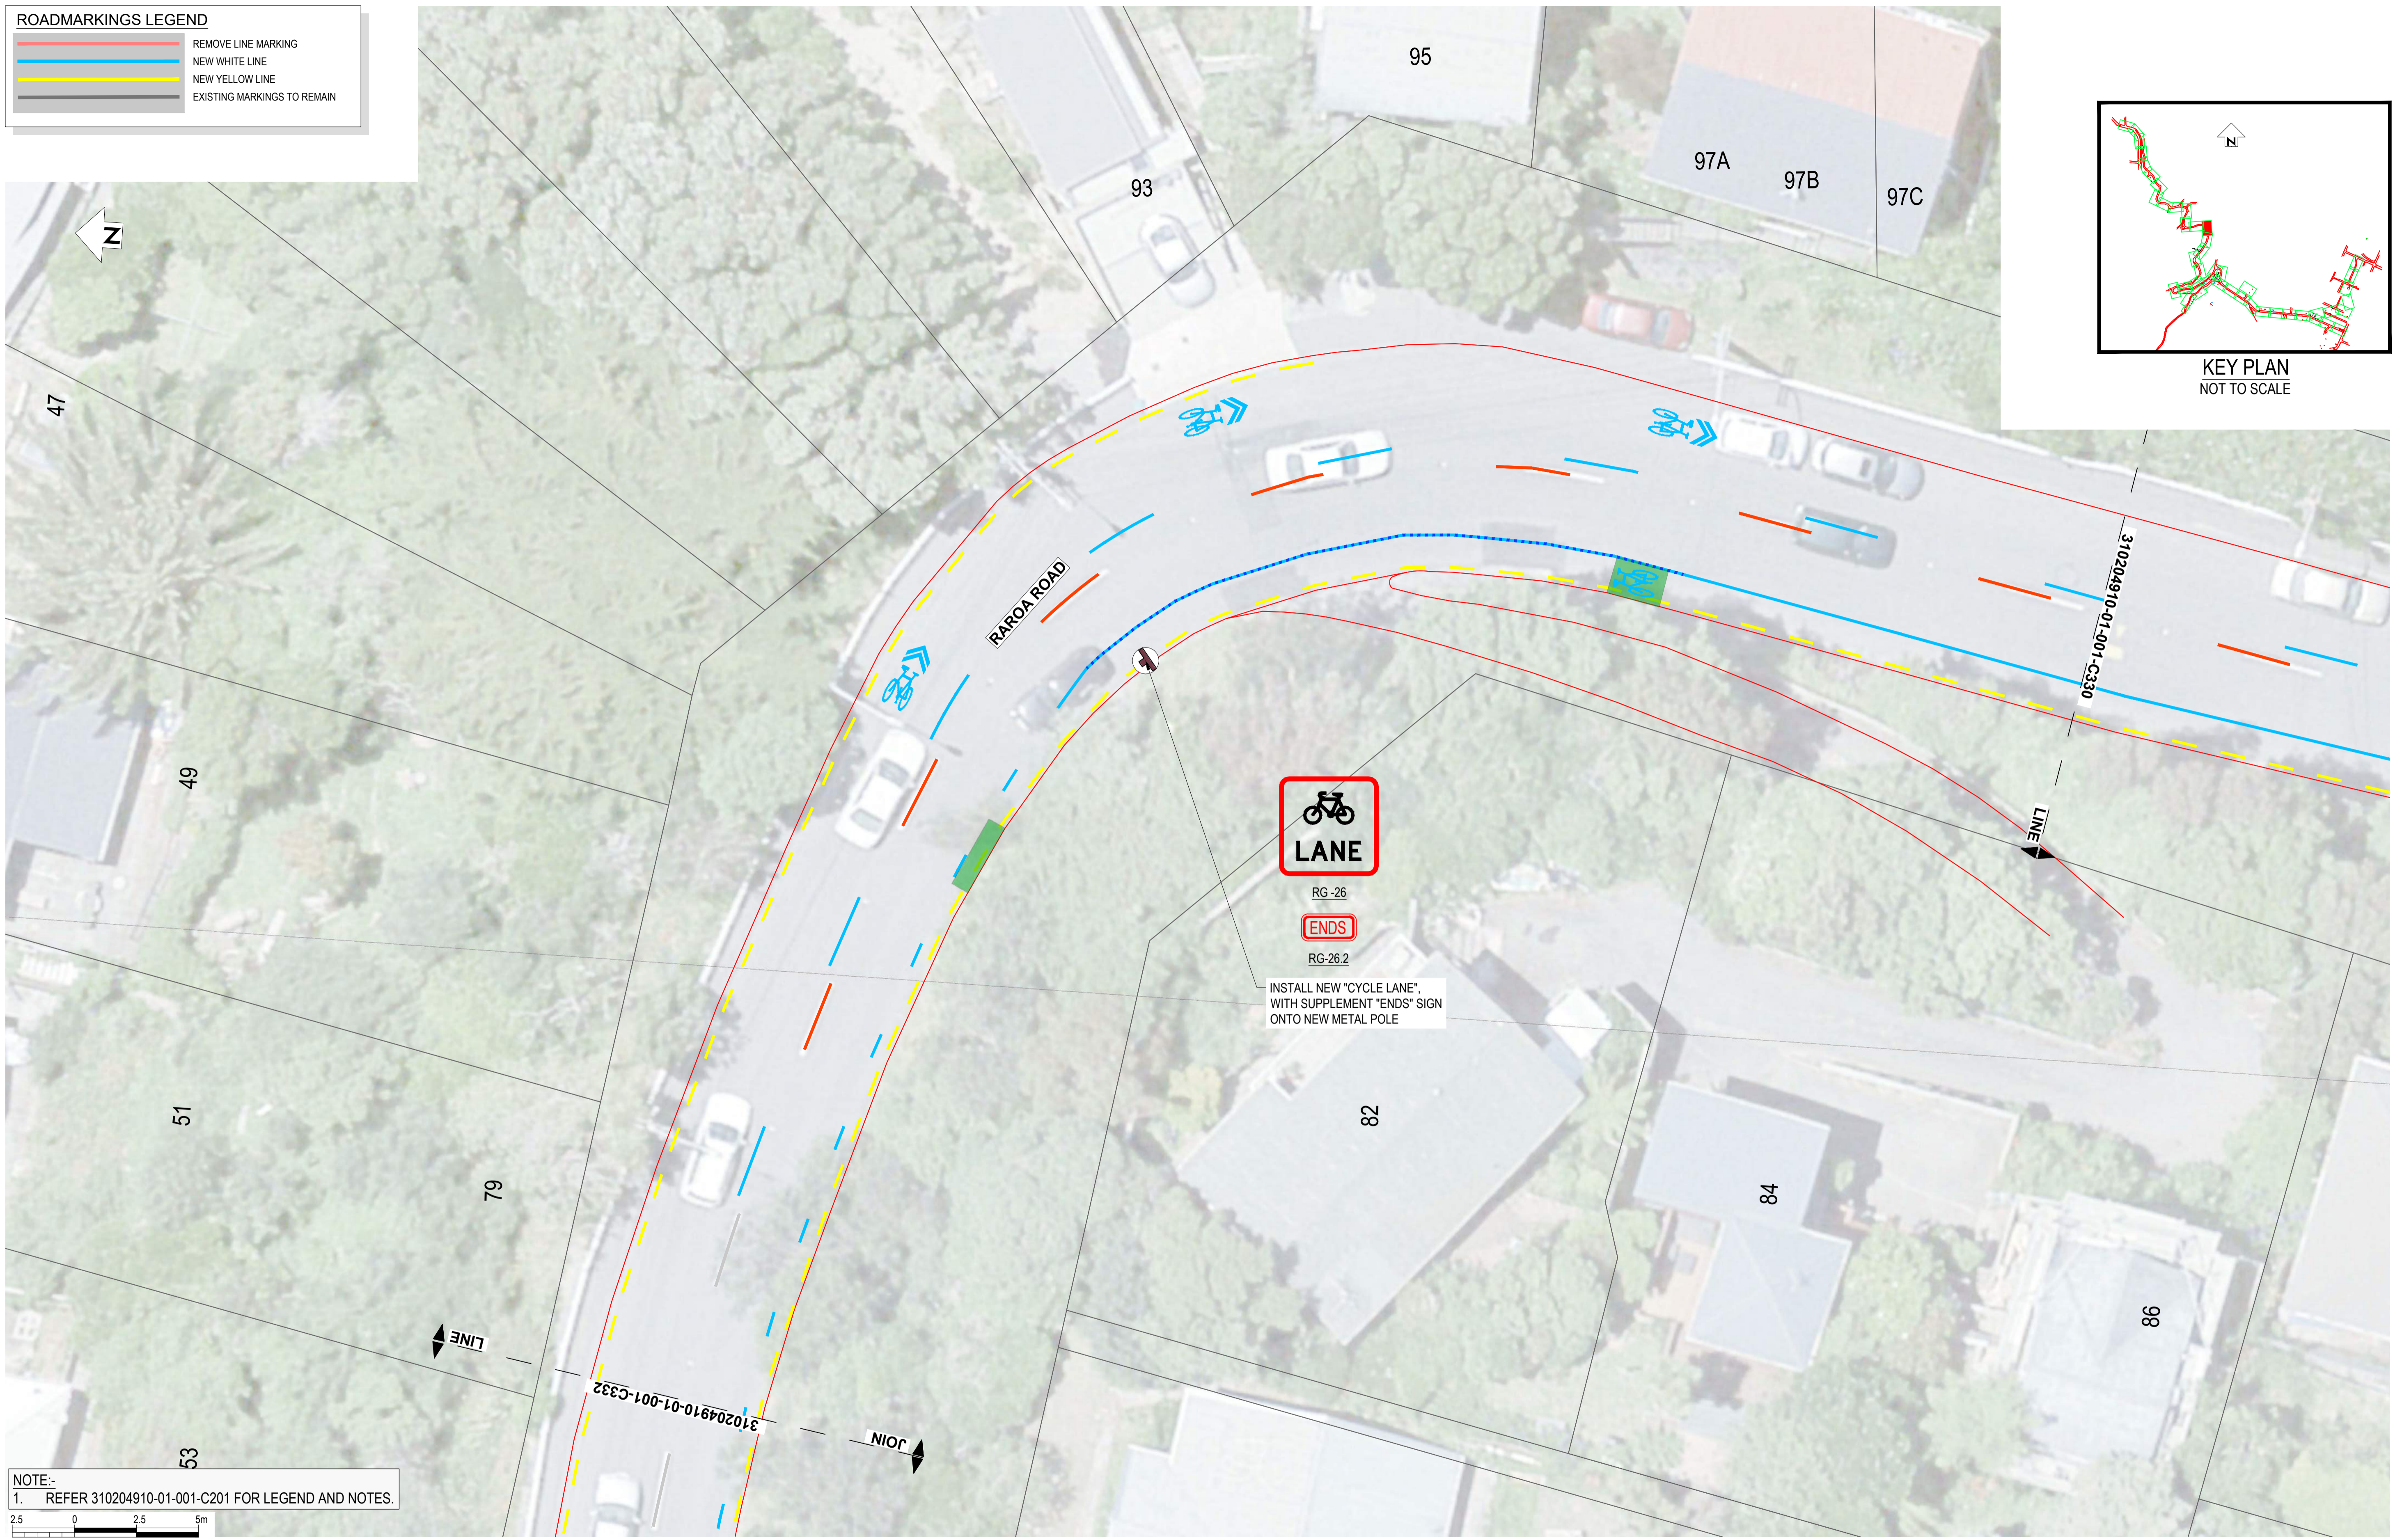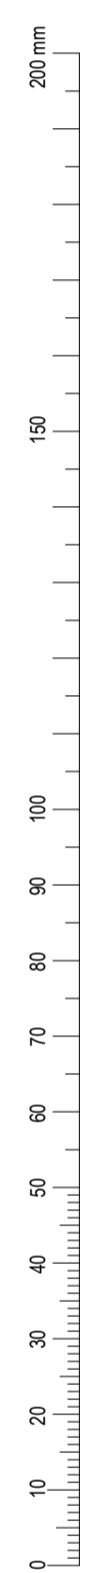




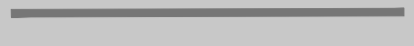
RG-26
ENDS
RG-26.2


INSTALL NEW "CYCLE LANE",
WITH SUPPLEMENT "ENDS" SIGN
ONTO NEW METAL POLE

NOTE:-
1. REFER 310204910-01-001-C201 FOR LEGEND AND NOTES.



<table border="1"> <tr> <td>2</td> <td>FOR CONSTRUCTION</td> <td>G.D.</td> <td>S.T.</td> <td>S.T.</td> <td>24.01.23</td> </tr> <tr> <td>1</td> <td>FOR CONSTRUCTION</td> <td>G.D.</td> <td>S.T.</td> <td>G.C.</td> <td>23.12.22</td> </tr> <tr> <td>A</td> <td>FOR REVIEW</td> <td>G.D.</td> <td>G.C.</td> <td></td> <td></td> </tr> <tr> <td>REV</td> <td></td> <td>DRN</td> <td>CHK</td> <td>APP</td> <td>DATE</td> </tr> </table>		2	FOR CONSTRUCTION	G.D.	S.T.	S.T.	24.01.23	1	FOR CONSTRUCTION	G.D.	S.T.	G.C.	23.12.22	A	FOR REVIEW	G.D.	G.C.			REV		DRN	CHK	APP	DATE	<table border="1"> <tr> <td>SURVEYED</td> <td></td> <td></td> </tr> <tr> <td>DESIGNED</td> <td>G. CORIN</td> <td></td> </tr> <tr> <td>DRAWN</td> <td>G. DOBSON</td> <td>8.08.22</td> </tr> <tr> <td>CAD REVIEW</td> <td>Matt Hopkins</td> <td>21.03.23</td> </tr> <tr> <td>DESIGN CHECK</td> <td>Matt Hopkins</td> <td>21.03.23</td> </tr> <tr> <td>DESIGN REVIEW</td> <td>Graeme Corin</td> <td>21.03.23</td> </tr> <tr> <td>APPROVED</td> <td>Graeme Corin</td> <td>21.03.23</td> </tr> <tr> <td>PROF REGISTRATION:</td> <td></td> <td></td> </tr> </table>	SURVEYED			DESIGNED	G. CORIN		DRAWN	G. DOBSON	8.08.22	CAD REVIEW	Matt Hopkins	21.03.23	DESIGN CHECK	Matt Hopkins	21.03.23	DESIGN REVIEW	Graeme Corin	21.03.23	APPROVED	Graeme Corin	21.03.23	PROF REGISTRATION:				<p>Client:</p> <p>Absolutely Positively Wellington City Council Me Heke Ki Pōneke</p>	<p>ARO VALLEY TRANSITIONAL CYCLEWAY WELLINGTON</p> <p>GHUZNEE STREET - CHAYTOR STREET SIGNAGE LAYOUT PLAN - SHEET 31 OF 46</p>	<table border="1"> <tr> <td>Status Stamp</td> <td>FOR CONSTRUCTION</td> </tr> <tr> <td>Date Stamp</td> <td>27.03.23</td> </tr> <tr> <td>Scales</td> <td>1:125@A1 / 1:250@A3</td> </tr> <tr> <td>Drawing No.</td> <td>310204910-01-001-C331</td> </tr> <tr> <td>Rev.</td> <td>2</td> </tr> </table>	Status Stamp	FOR CONSTRUCTION	Date Stamp	27.03.23	Scales	1:125@A1 / 1:250@A3	Drawing No.	310204910-01-001-C331	Rev.	2
2	FOR CONSTRUCTION	G.D.	S.T.	S.T.	24.01.23	
1	FOR CONSTRUCTION	G.D.	S.T.	G.C.	23.12.22	
A	FOR REVIEW	G.D.	G.C.	
REV		DRN	CHK	APP	DATE	
SURVEYED	
DESIGNED	G. CORIN	
DRAWN	G. DOBSON	8.08.22	
CAD REVIEW	Matt Hopkins	21.03.23	
DESIGN CHECK	Matt Hopkins	21.03.23	
DESIGN REVIEW	Graeme Corin	21.03.23	
APPROVED	Graeme Corin	21.03.23	
PROF REGISTRATION:	
Status Stamp	FOR CONSTRUCTION	
Date Stamp	27.03.23	
Scales	1:125@A1 / 1:250@A3	
Drawing No.	310204910-01-001-C331	
Rev.	2	

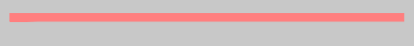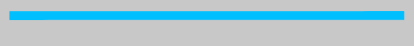
ROADMARKINGS LEGEND	
	REMOVE LINE MARKING
	NEW WHITE LINE
	NEW YELLOW LINE
	EXISTING MARKINGS TO REMAIN

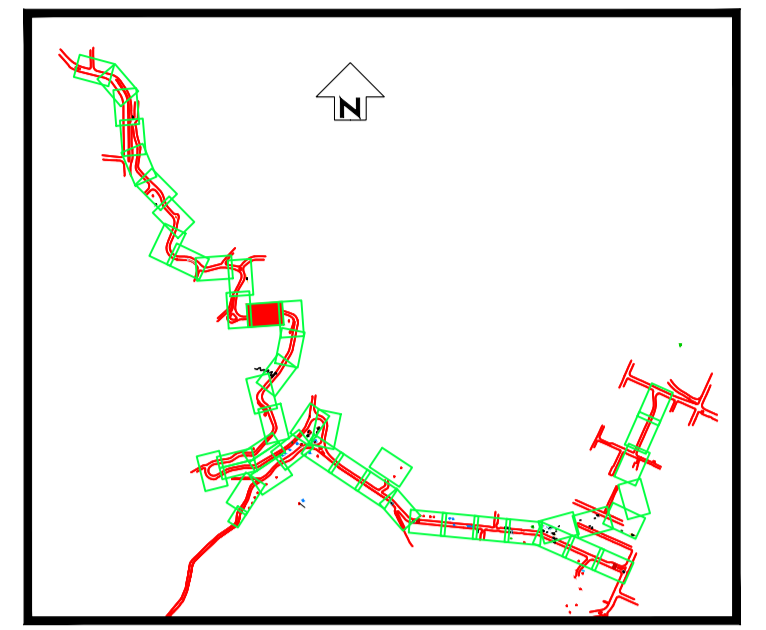

KEY PLAN
NOT TO SCALE

DO NOT SCALE - IF IN DOUBT, ASK

ORIGINAL SIZE A1

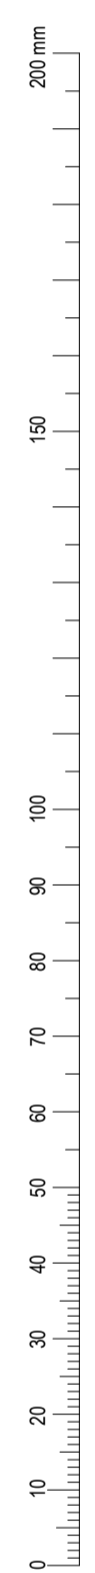

NOTE:-
1. REFER 310204910-01-001-C201 FOR LEGEND AND NOTES.



SCALE 1:125

REV	DESCRIPTION	G.D.	S.T.	G.C.	DATE
1	FOR CONSTRUCTION				23.12.22
A	FOR REVIEW				

SURVEYED		
DESIGNED	G. CORIN	
DRAWN	G. DOBSON	8.08.22
CAD REVIEW	Matt Hopkins	21.03.23
DESIGN CHECK	Matt Hopkins	21.03.23
DESIGN REVIEW	Graeme Corin	21.03.23
APPROVED	Graeme Corin	21.03.23
PROF REGISTRATION:		




Client:
Absolutely Positively Wellington City Council
Me Heke Ki Pōneke

ARO VALLEY TRANSITIONAL CYCLEWAY
WELLINGTON
GHUZNEE STREET - CHAYTOR STREET
SIGNAGE LAYOUT PLAN - SHEET 32 OF 46

Status Stamp	FOR CONSTRUCTION
Date Stamp	27.03.23
Scales	1:125@A1 / 1:250@A3
Drawing No.	310204910-01-001-C332
Rev.	1

ROADMARKINGS LEGEND


	REMOVE LINE MARKING
	NEW WHITE LINE
	NEW YELLOW LINE
	EXISTING MARKINGS TO REMAIN

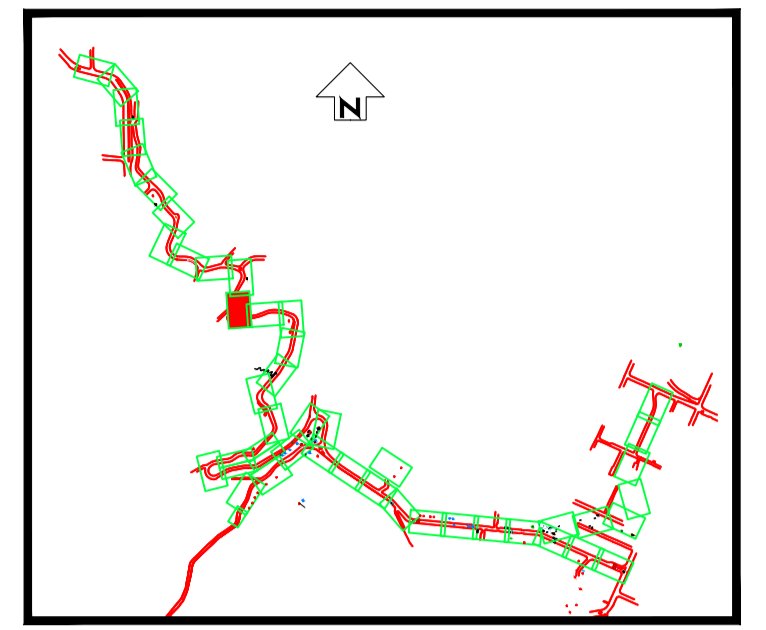

KEY PLAN
NOT TO SCALE

DO NOT SCALE - IF IN DOUBT, ASK

ORIGINAL SIZE A1

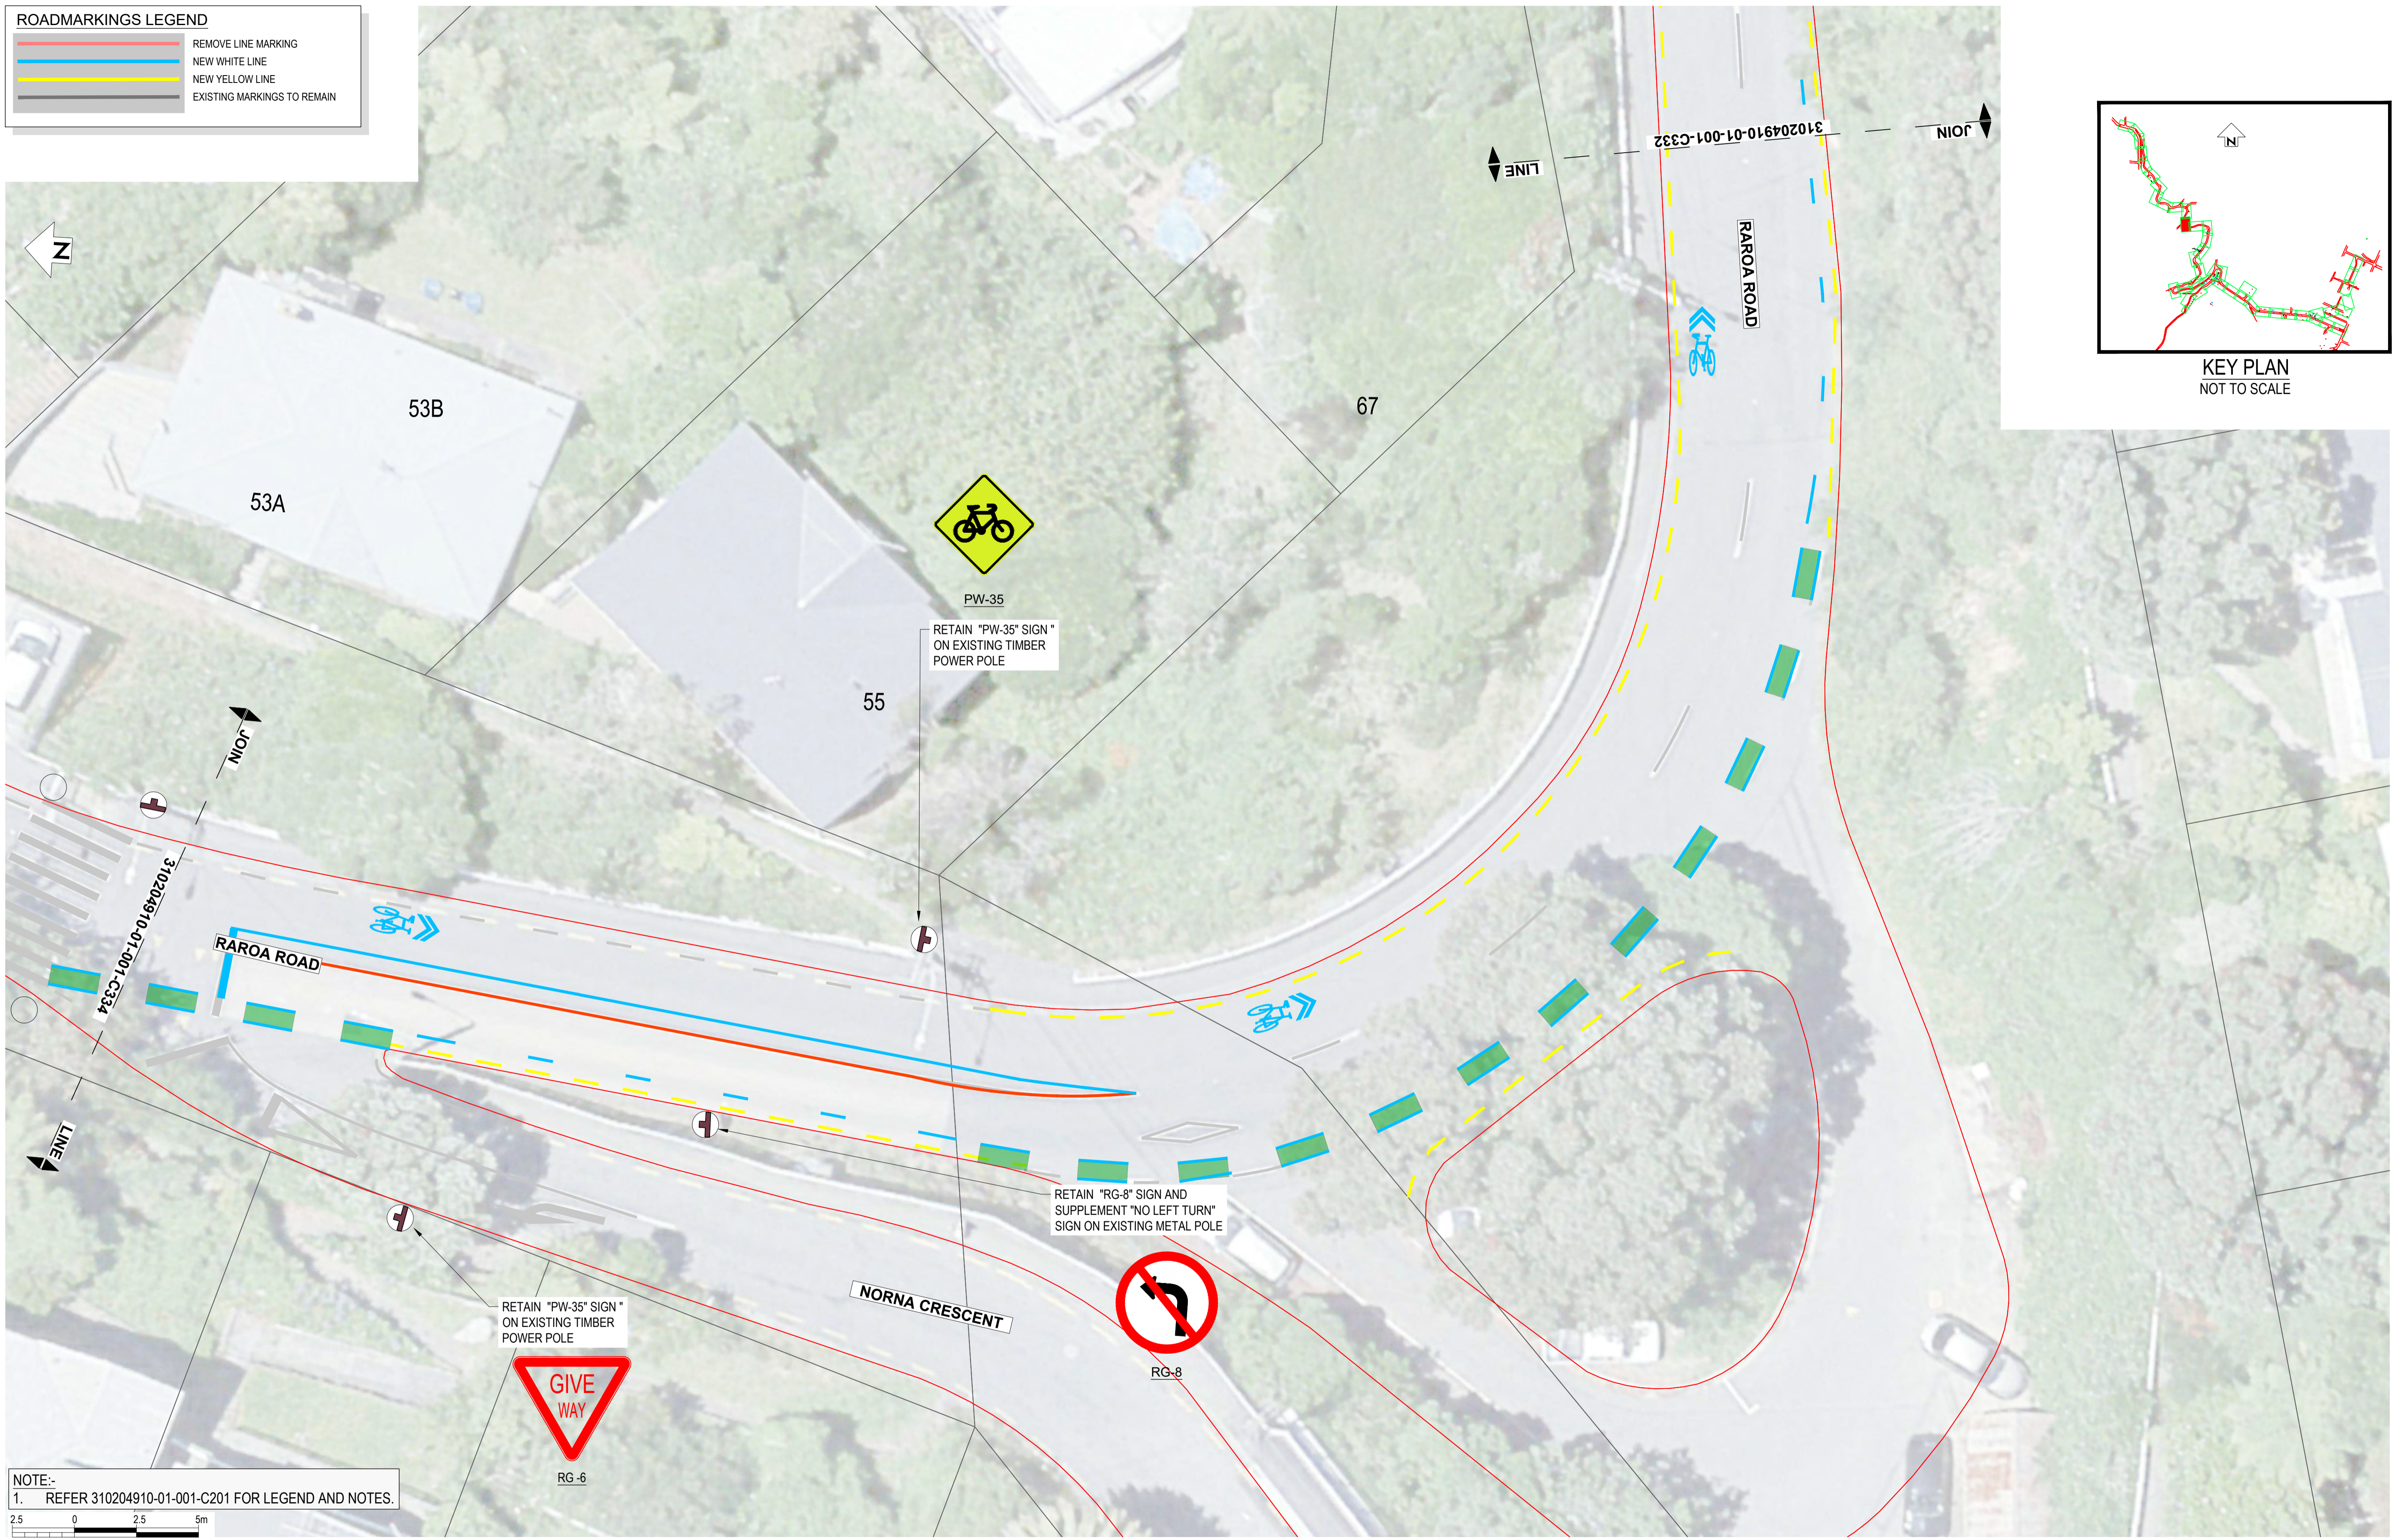

NOTE:-
1. REFER 310204910-01-001-C201 FOR LEGEND AND NOTES.



SCALE 1:125

REV	DESCRIPTION	G.D.	S.T.	G.C.	DATE
1	FOR CONSTRUCTION				23.12.22
A	FOR REVIEW				

SURVEYED		
DESIGNED	G. CORIN	
DRAWN	G. DOBSON	8.08.22
CAD REVIEW	Matt Hopkins	21.03.23
DESIGN CHECK	Matt Hopkins	21.03.23
DESIGN REVIEW	Graeme Corin	21.03.23
APPROVED	Graeme Corin	21.03.23
PROF REGISTRATION:		




Client:
Absolutely Positively Wellington City Council
Me Heke Ki Pōneke


ARO VALLEY TRANSITIONAL CYCLEWAY
WELLINGTON

GHUZNEE STREET - CHAYTOR STREET
SIGNAGE LAYOUT PLAN - SHEET 33 OF 46

Status Stamp	FOR CONSTRUCTION
Date Stamp	27.03.23
Scales	1:125@A1 / 1:250@A3
Drawing No.	310204910-01-001-C333
Rev.	1

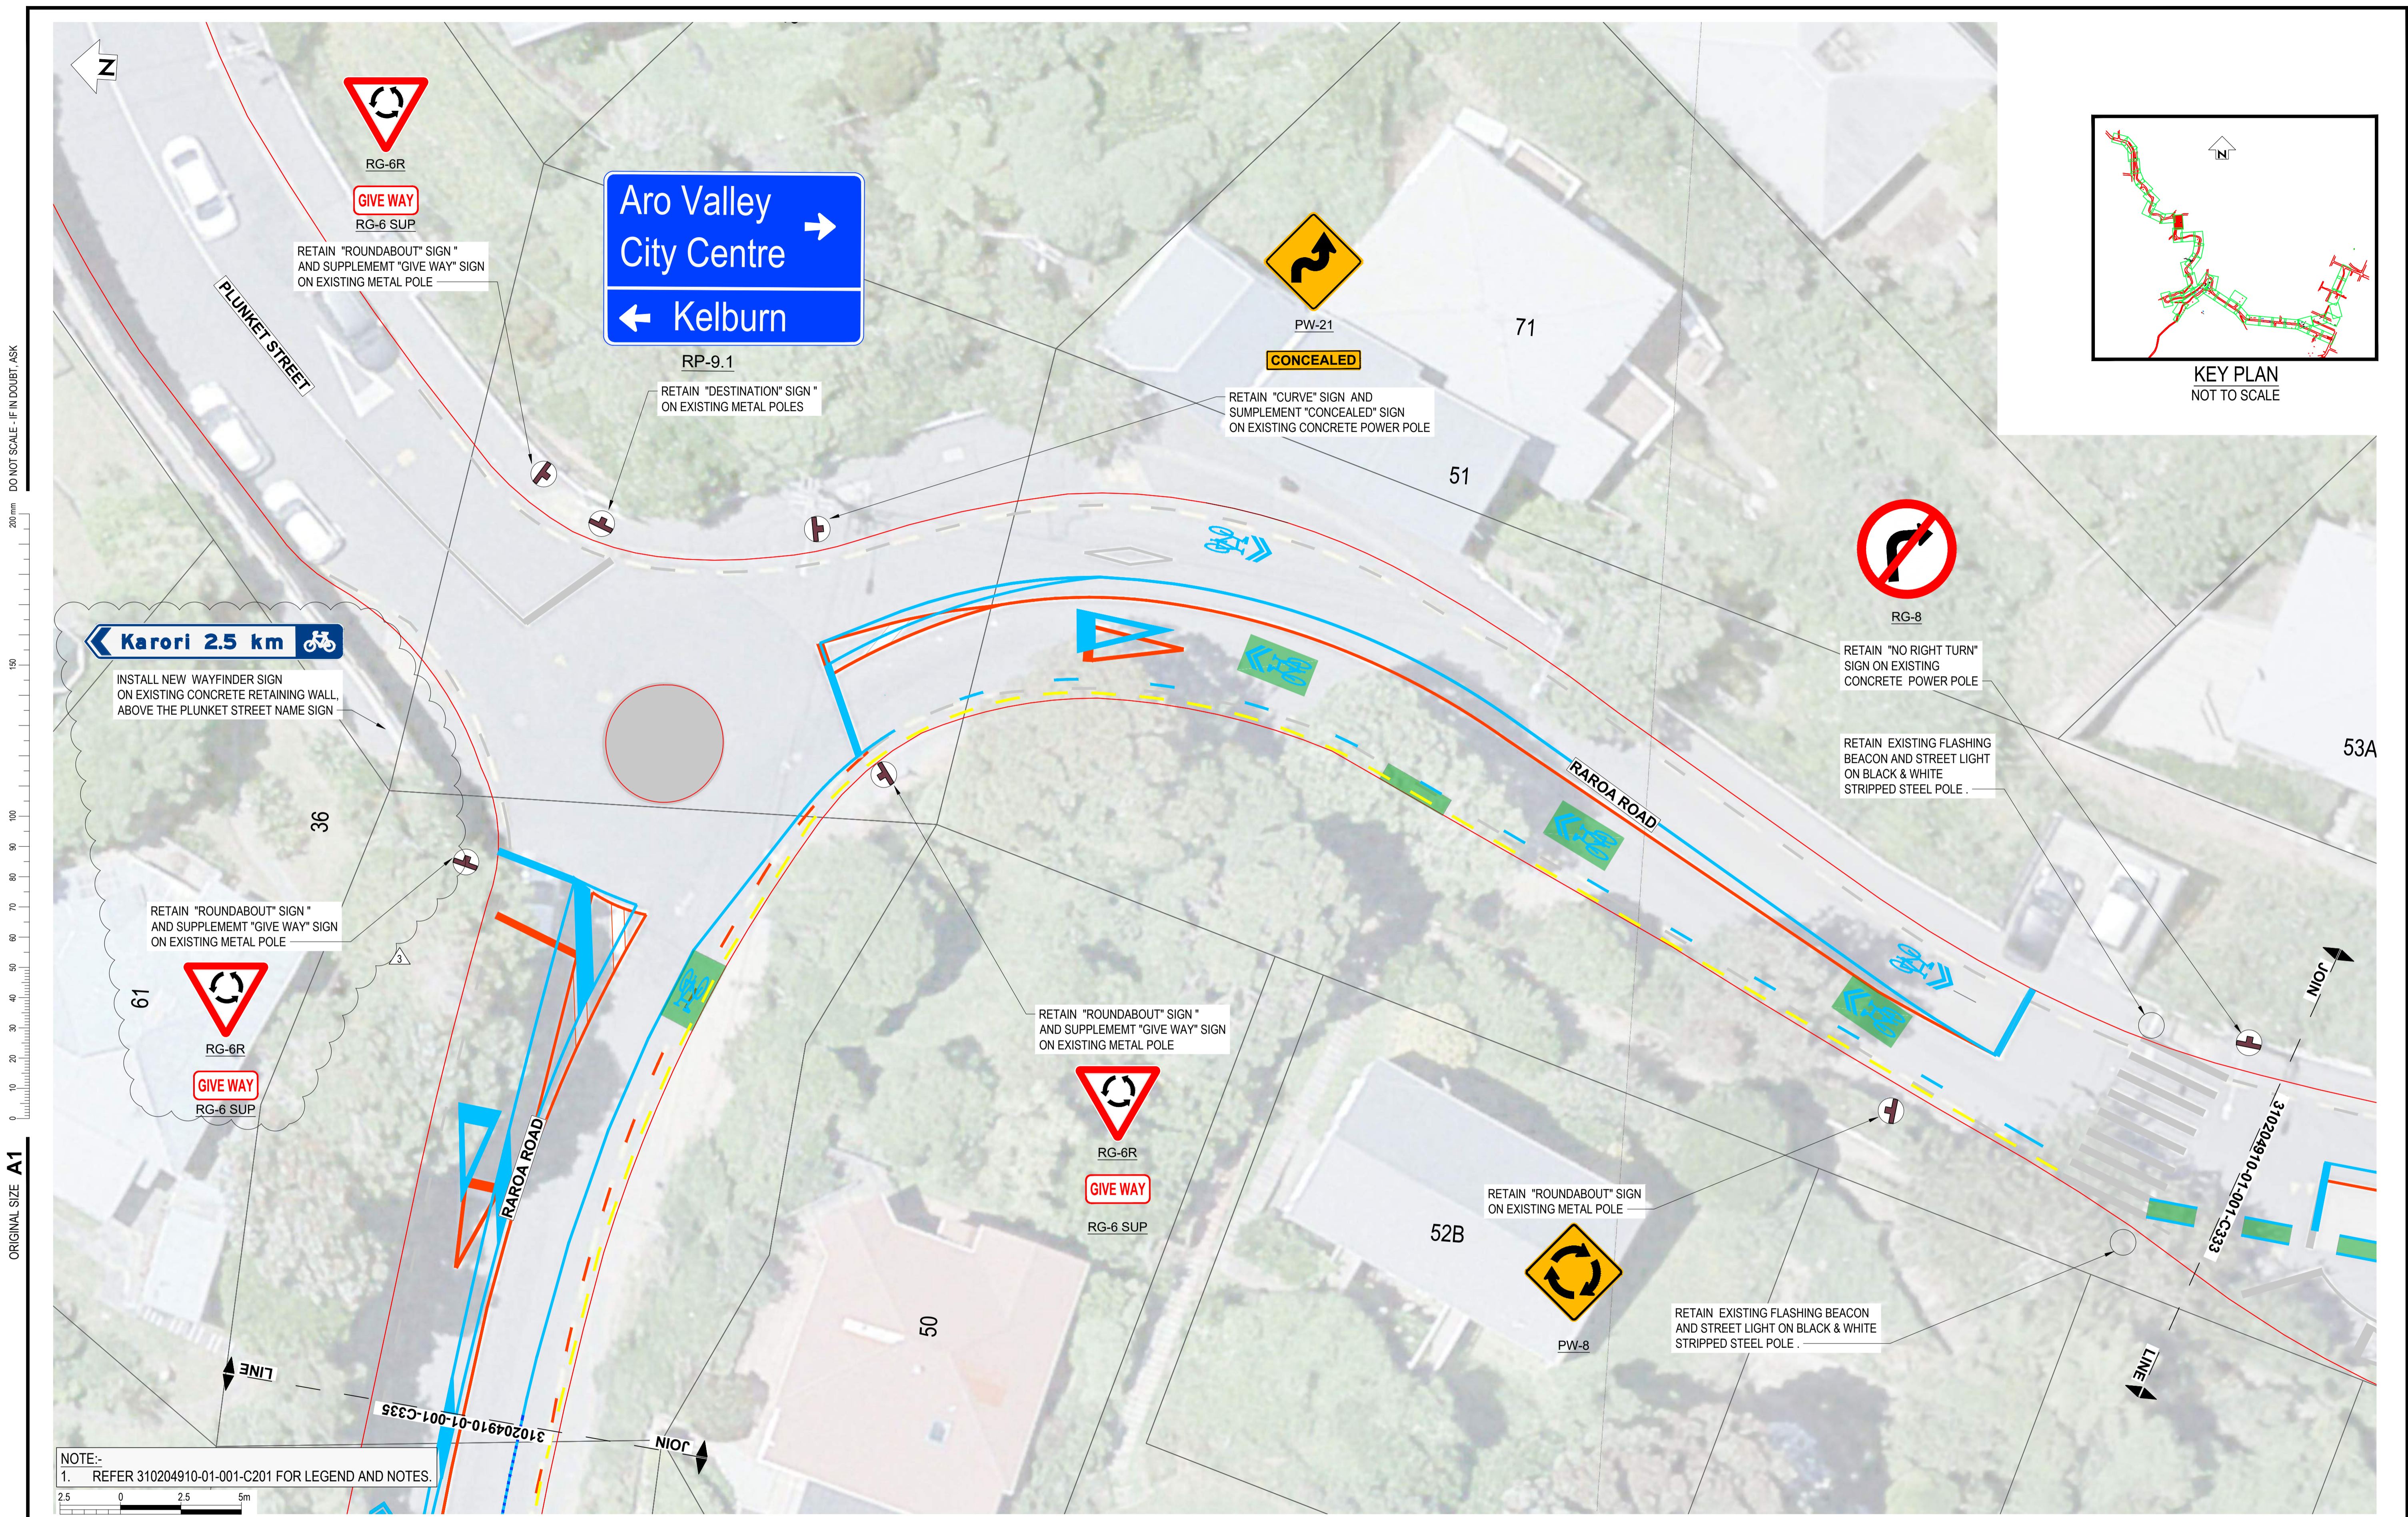

NOTE:-
1. REFER 310204910-01-001-C201 FOR LEGEND AND NOTES.

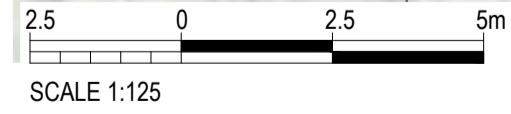

REV	DESCRIPTION	G.D.	S.T.	G.C.	DATE
1	FOR CONSTRUCTION				23.12.22
A	FOR REVIEW				

SURVEYED		
DESIGNED	G. CORIN	
DRAWN	G. DOBSON	8.08.22
CAD REVIEW	Matt Hopkins	21.03.23
DESIGN CHECK	Matt Hopkins	21.03.23
DESIGN REVIEW	Graeme Corin	21.03.23
APPROVED	Graeme Corin	21.03.23
PROF REGISTRATION:		



ARO VALLEY TRANSITIONAL CYCLEWAY
WELLINGTON



GHUZNEE STREET - CHAYTOR STREET
SIGNAGE LAYOUT PLAN - SHEET 34 OF 46

Status Stamp	FOR CONSTRUCTION
Date Stamp	27.03.23
Scales	1:125@A1 / 1:250@A3
Drawing No.	310204910-01-001-C334
Rev.	1


ROADMARKINGS LEGEND	
	REMOVE LINE MARKING
	NEW WHITE LINE
	NEW YELLOW LINE
	EXISTING MARKINGS TO REMAIN

ORIGINAL SIZE A1

200mm DO NOT SCALE - IF IN DOUBT, ASK

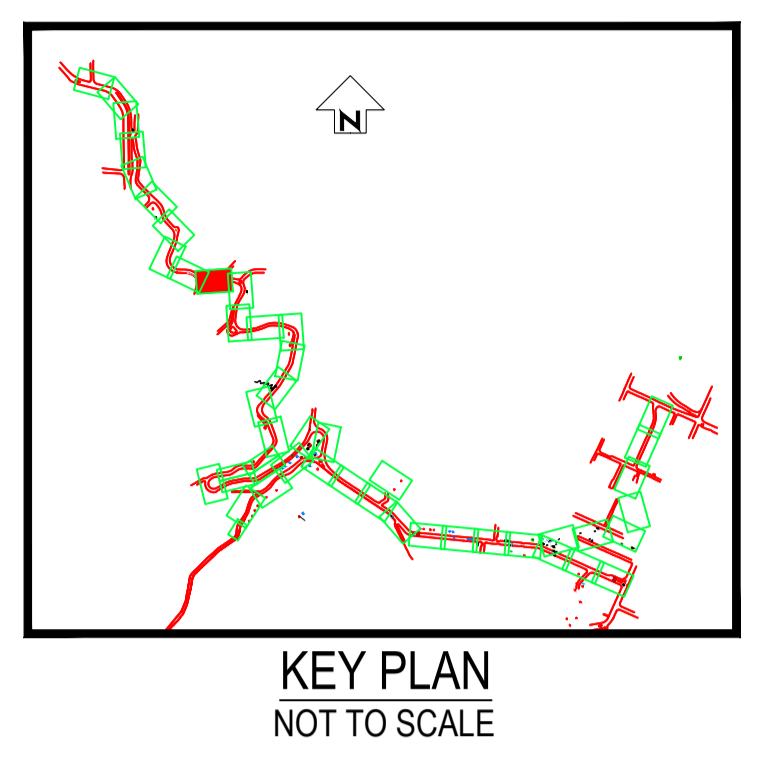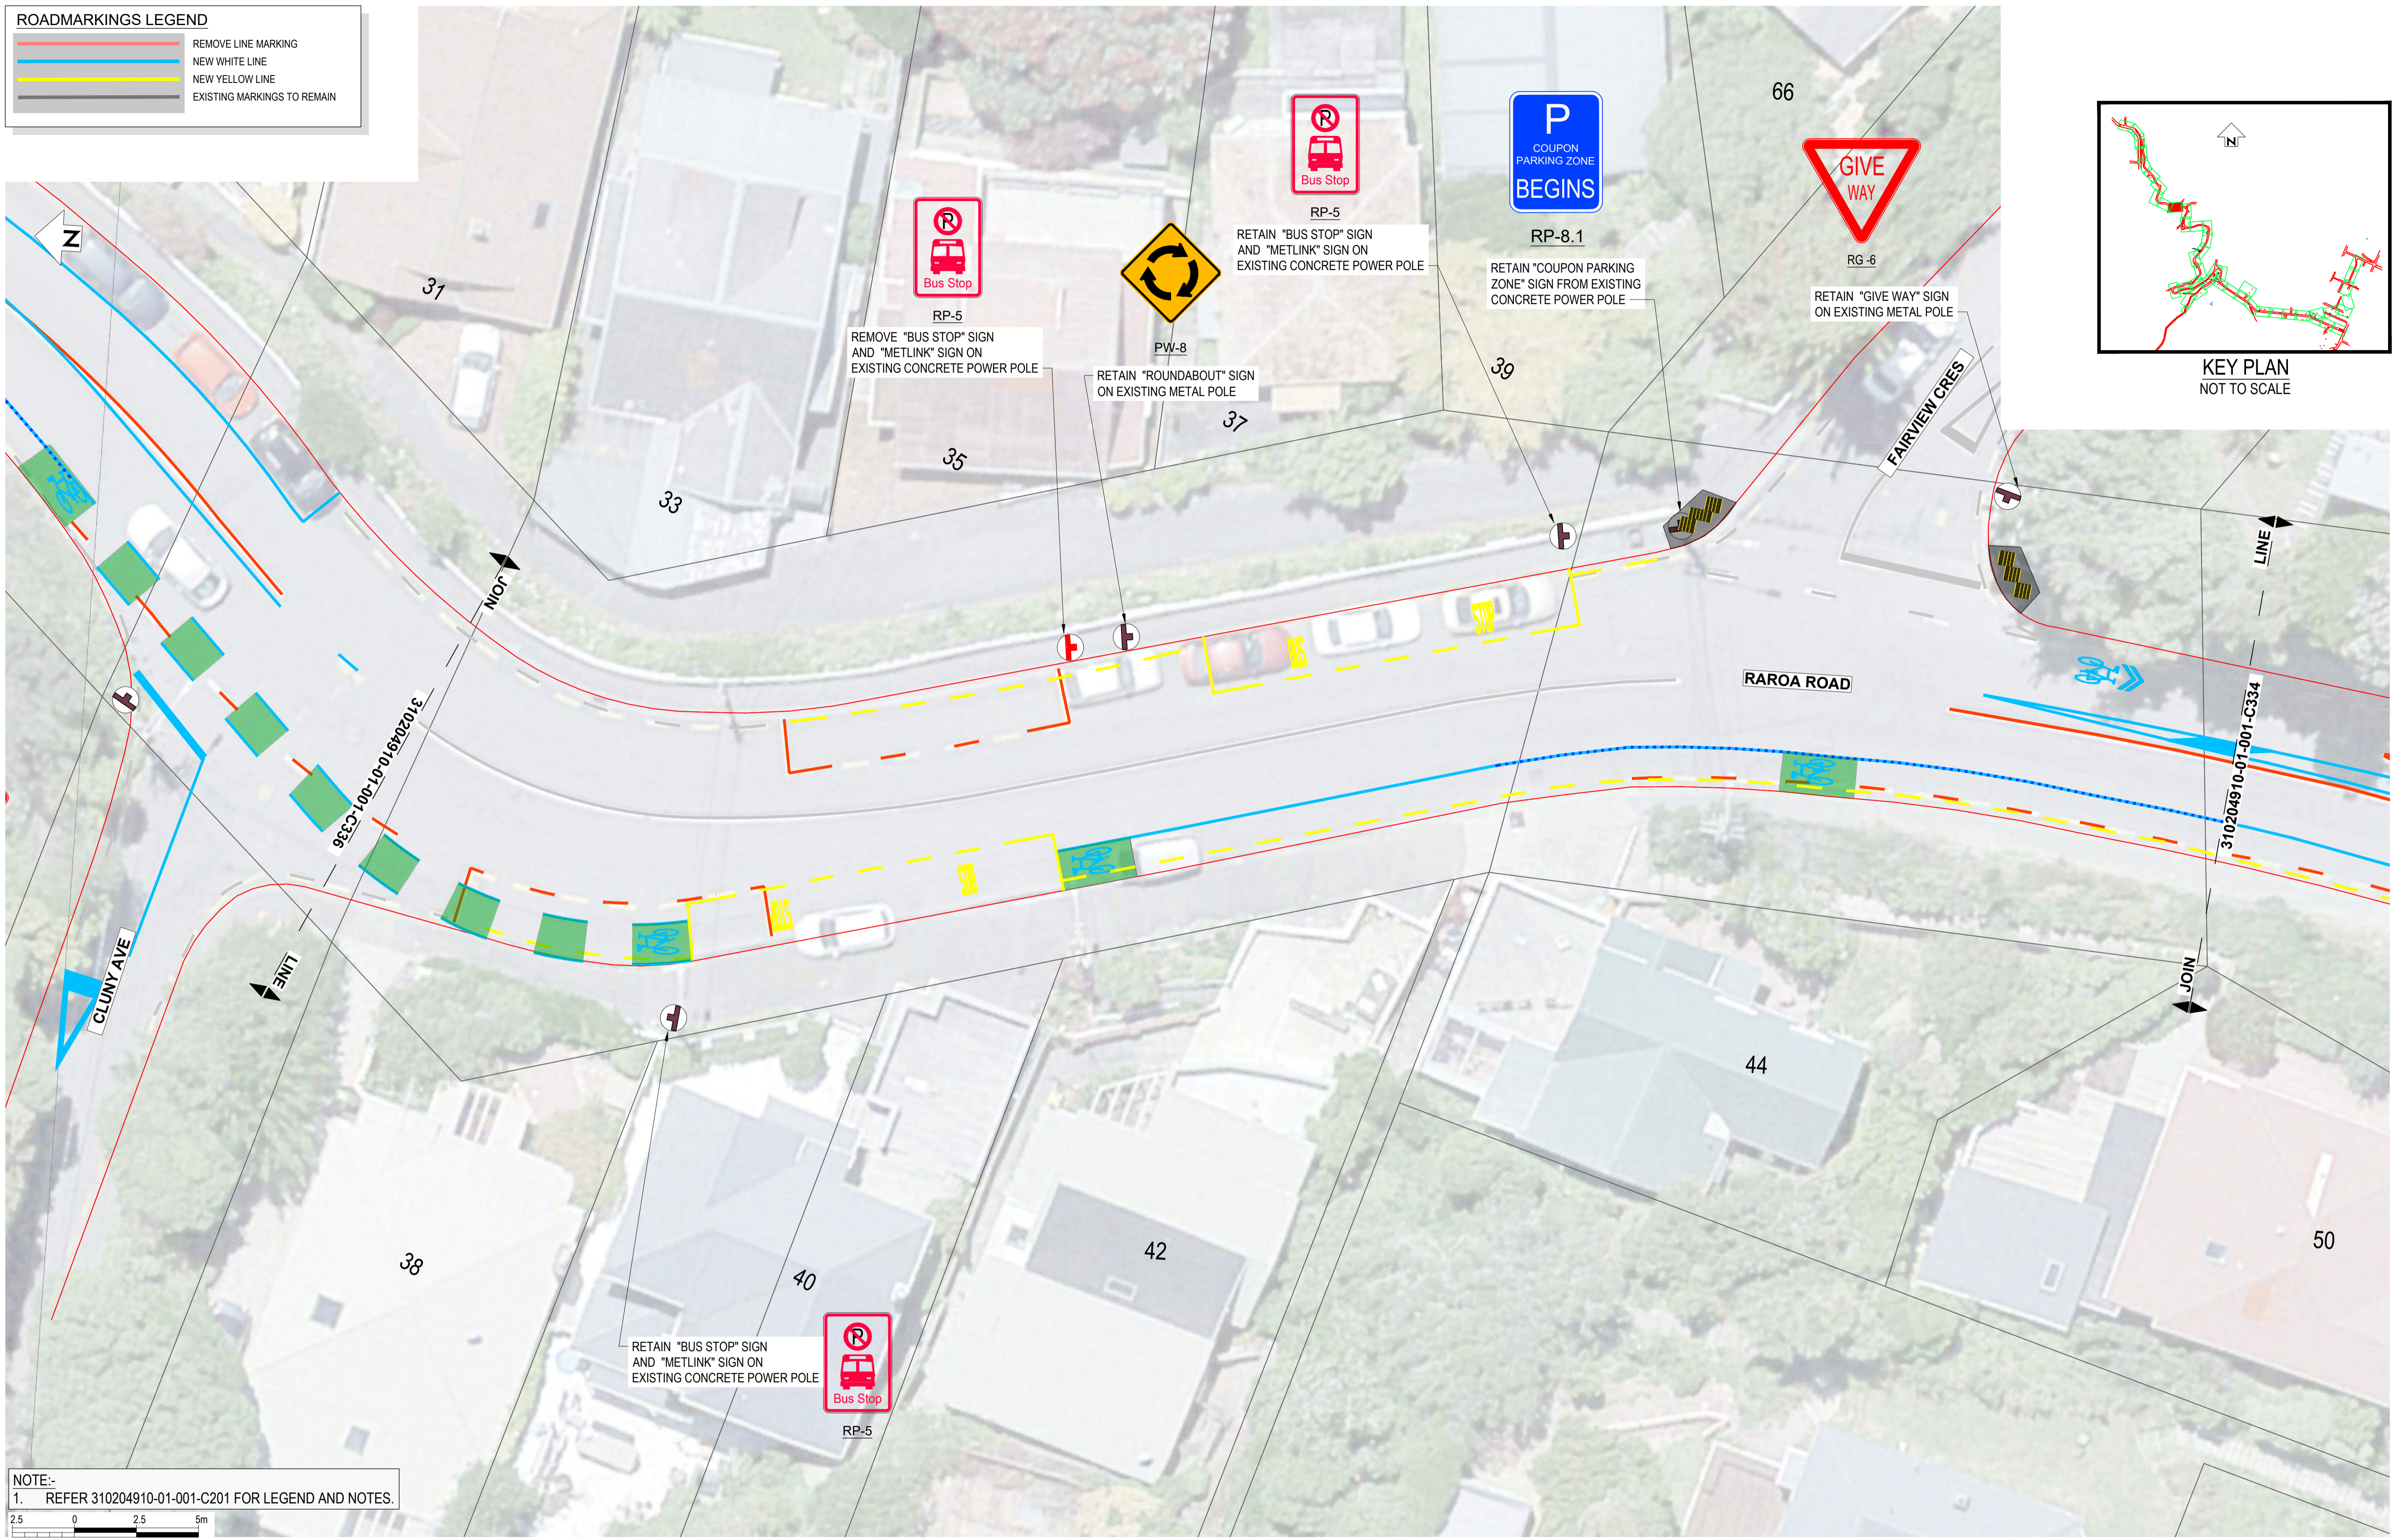

NOTE:-
1. REFER 310204910-01-001-C201 FOR LEGEND AND NOTES.

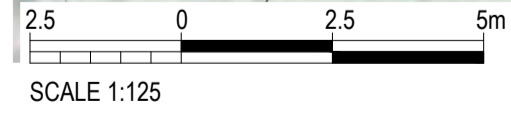

REV	DESCRIPTION	G.D.	S.T.	G.C.	DATE
1	FOR CONSTRUCTION				23.12.22
A	FOR REVIEW				
REV		DRN	CHK	APP	DATE

SURVEYED		
DESIGNED	G. CORIN	
DRAWN	G. DOBSON	8.08.22
CAD REVIEW	Matt Hopkins	21.03.23
DESIGN CHECK	Matt Hopkins	21.03.23
DESIGN REVIEW	Graeme Corin	21.03.23
APPROVED	Graeme Corin	21.03.23
PROF REGISTRATION:		





Client:
Absolutely Positively Wellington City Council
Me Heke Ki Pōneke

ARO VALLEY TRANSITIONAL CYCLEWAY WELLINGTON
GHUZNEE STREET - CHAYTOR STREET
SIGNAGE LAYOUT PLAN - SHEET 35 OF 46

Status Stamp	FOR CONSTRUCTION
Date Stamp	27.03.23
Scales	1:125@A1 / 1:250@A3
Drawing No.	310204910-01-001-C335
Rev.	1

ROADMARKINGS LEGEND

	REMOVE LINE MARKING
	NEW WHITE LINE
	NEW YELLOW LINE
	EXISTING MARKINGS TO REMAIN

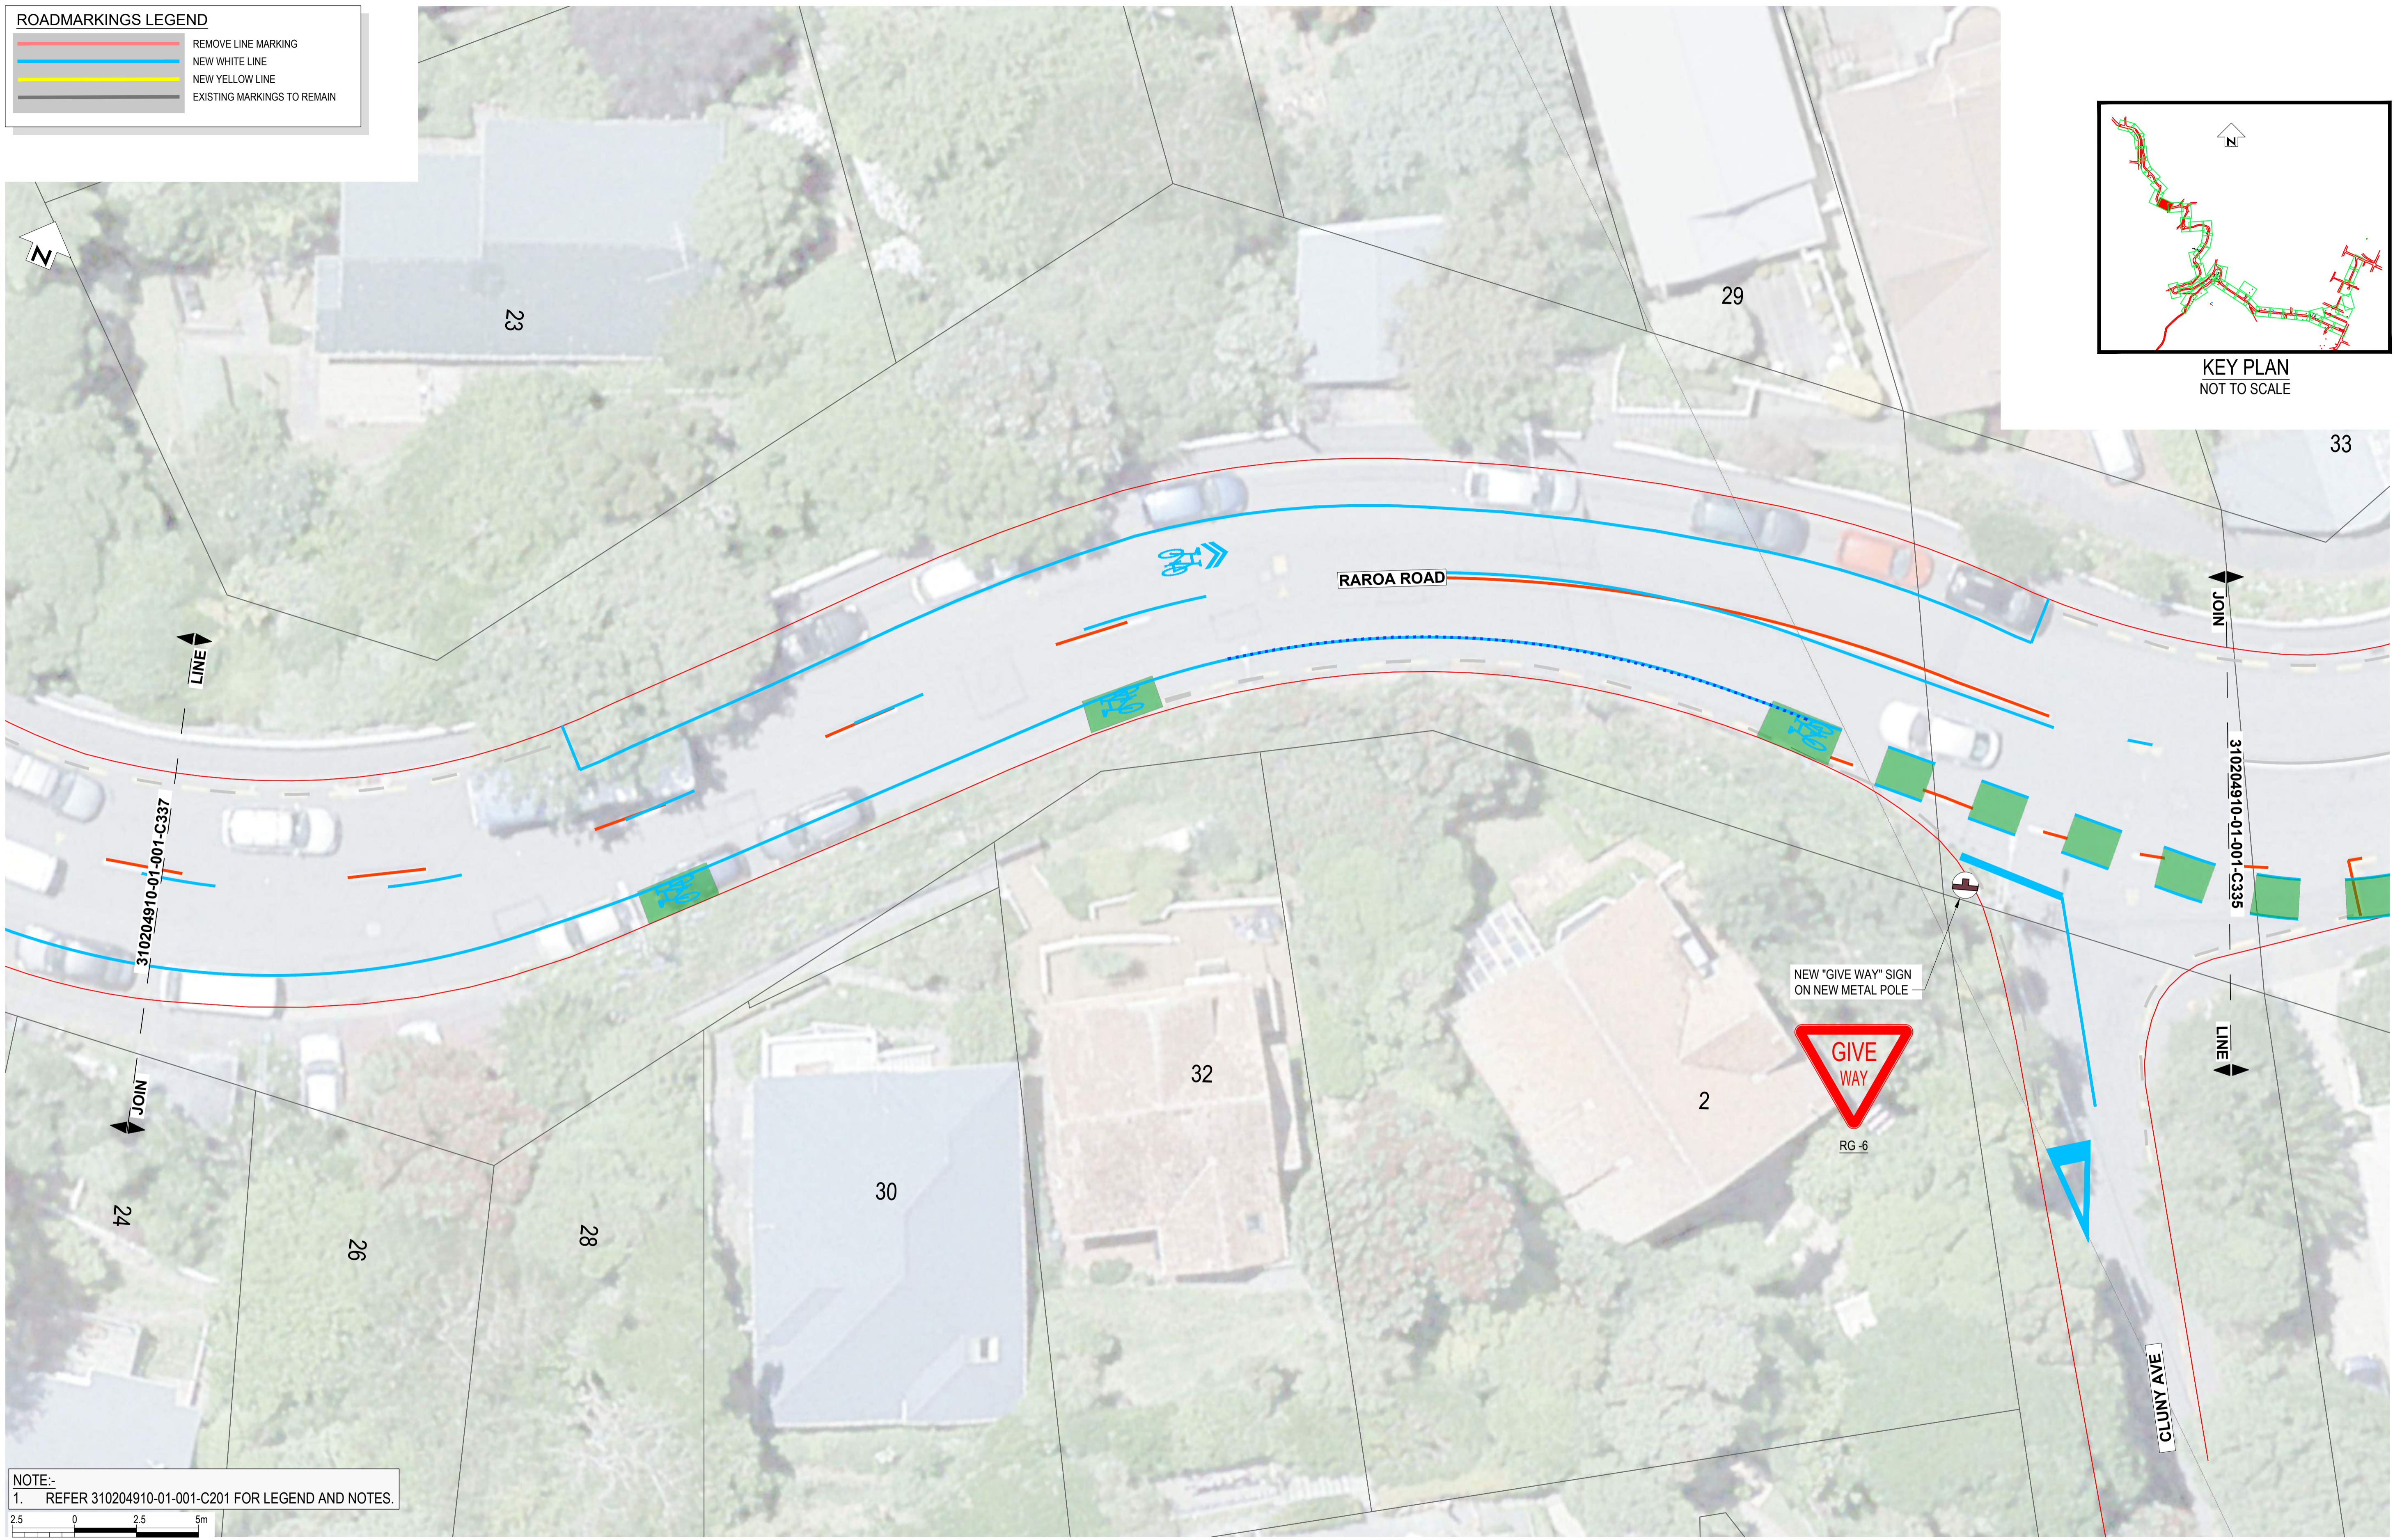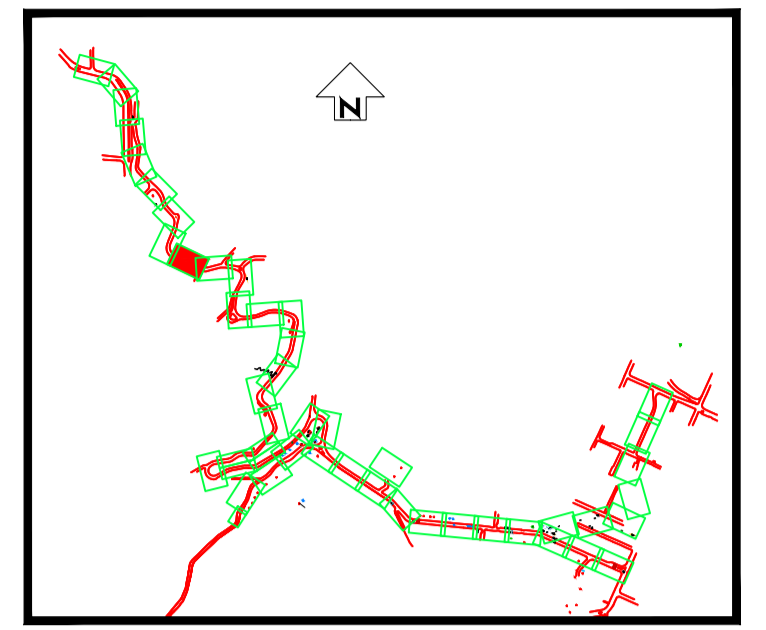

NOTE:-
1. REFER 310204910-01-001-C201 FOR LEGEND AND NOTES.



DO NOT SCALE - IF IN DOUBT, ASK

ORIGINAL SIZE A1

1	FOR CONSTRUCTION	G.D.	S.T.	G.C.	23.12.22
A	FOR REVIEW	G.D.	G.C.		
REV		DRN	CHK	APP	DATE

SURVEYED		
DESIGNED	G. CORIN	
DRAWN	G. DOBSON	8.08.22
CAD REVIEW	Matt Hopkins	21.03.23
DESIGN CHECK	Matt Hopkins	21.03.23
DESIGN REVIEW	Graeme Corin	21.03.23
APPROVED	Graeme Corin	21.03.23
PROF REGISTRATION:		




Client:
Absolutely Positively Wellington City Council
Me Heke Ki Pōneke

ARO VALLEY TRANSITIONAL CYCLEWAY
WELLINGTON
GHUZNEE STREET - CHAYTOR STREET
SIGNAGE LAYOUT PLAN - SHEET 36 OF 46

Status Stamp	FOR CONSTRUCTION
Date Stamp	27.03.23
Scales	1:125@A1 / 1:250@A3
Drawing No.	310204910-01-001-C336
Rev.	1

ROADMARKINGS LEGEND



	REMOVE LINE MARKING
	NEW WHITE LINE
	NEW YELLOW LINE
	EXISTING MARKINGS TO REMAIN

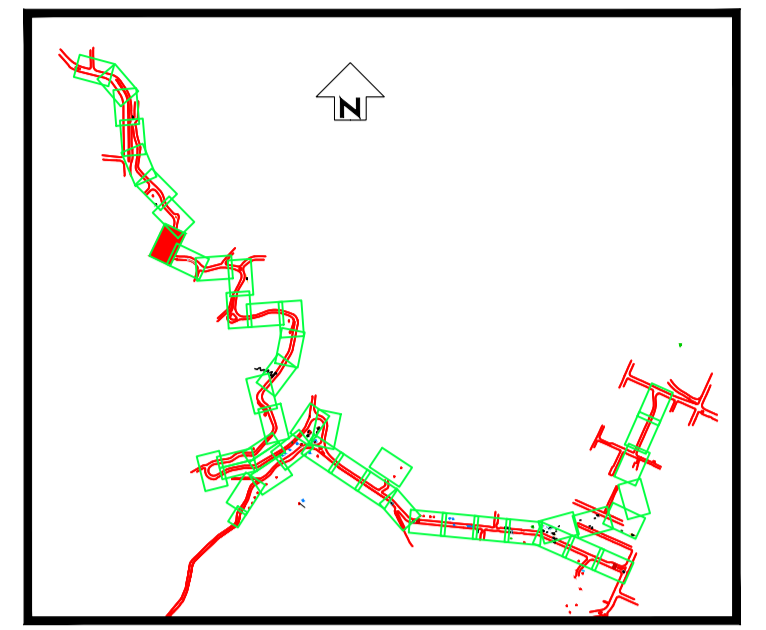

KEY PLAN
NOT TO SCALE

DO NOT SCALE - IF IN DOUBT, ASK

ORIGINAL SIZE A1

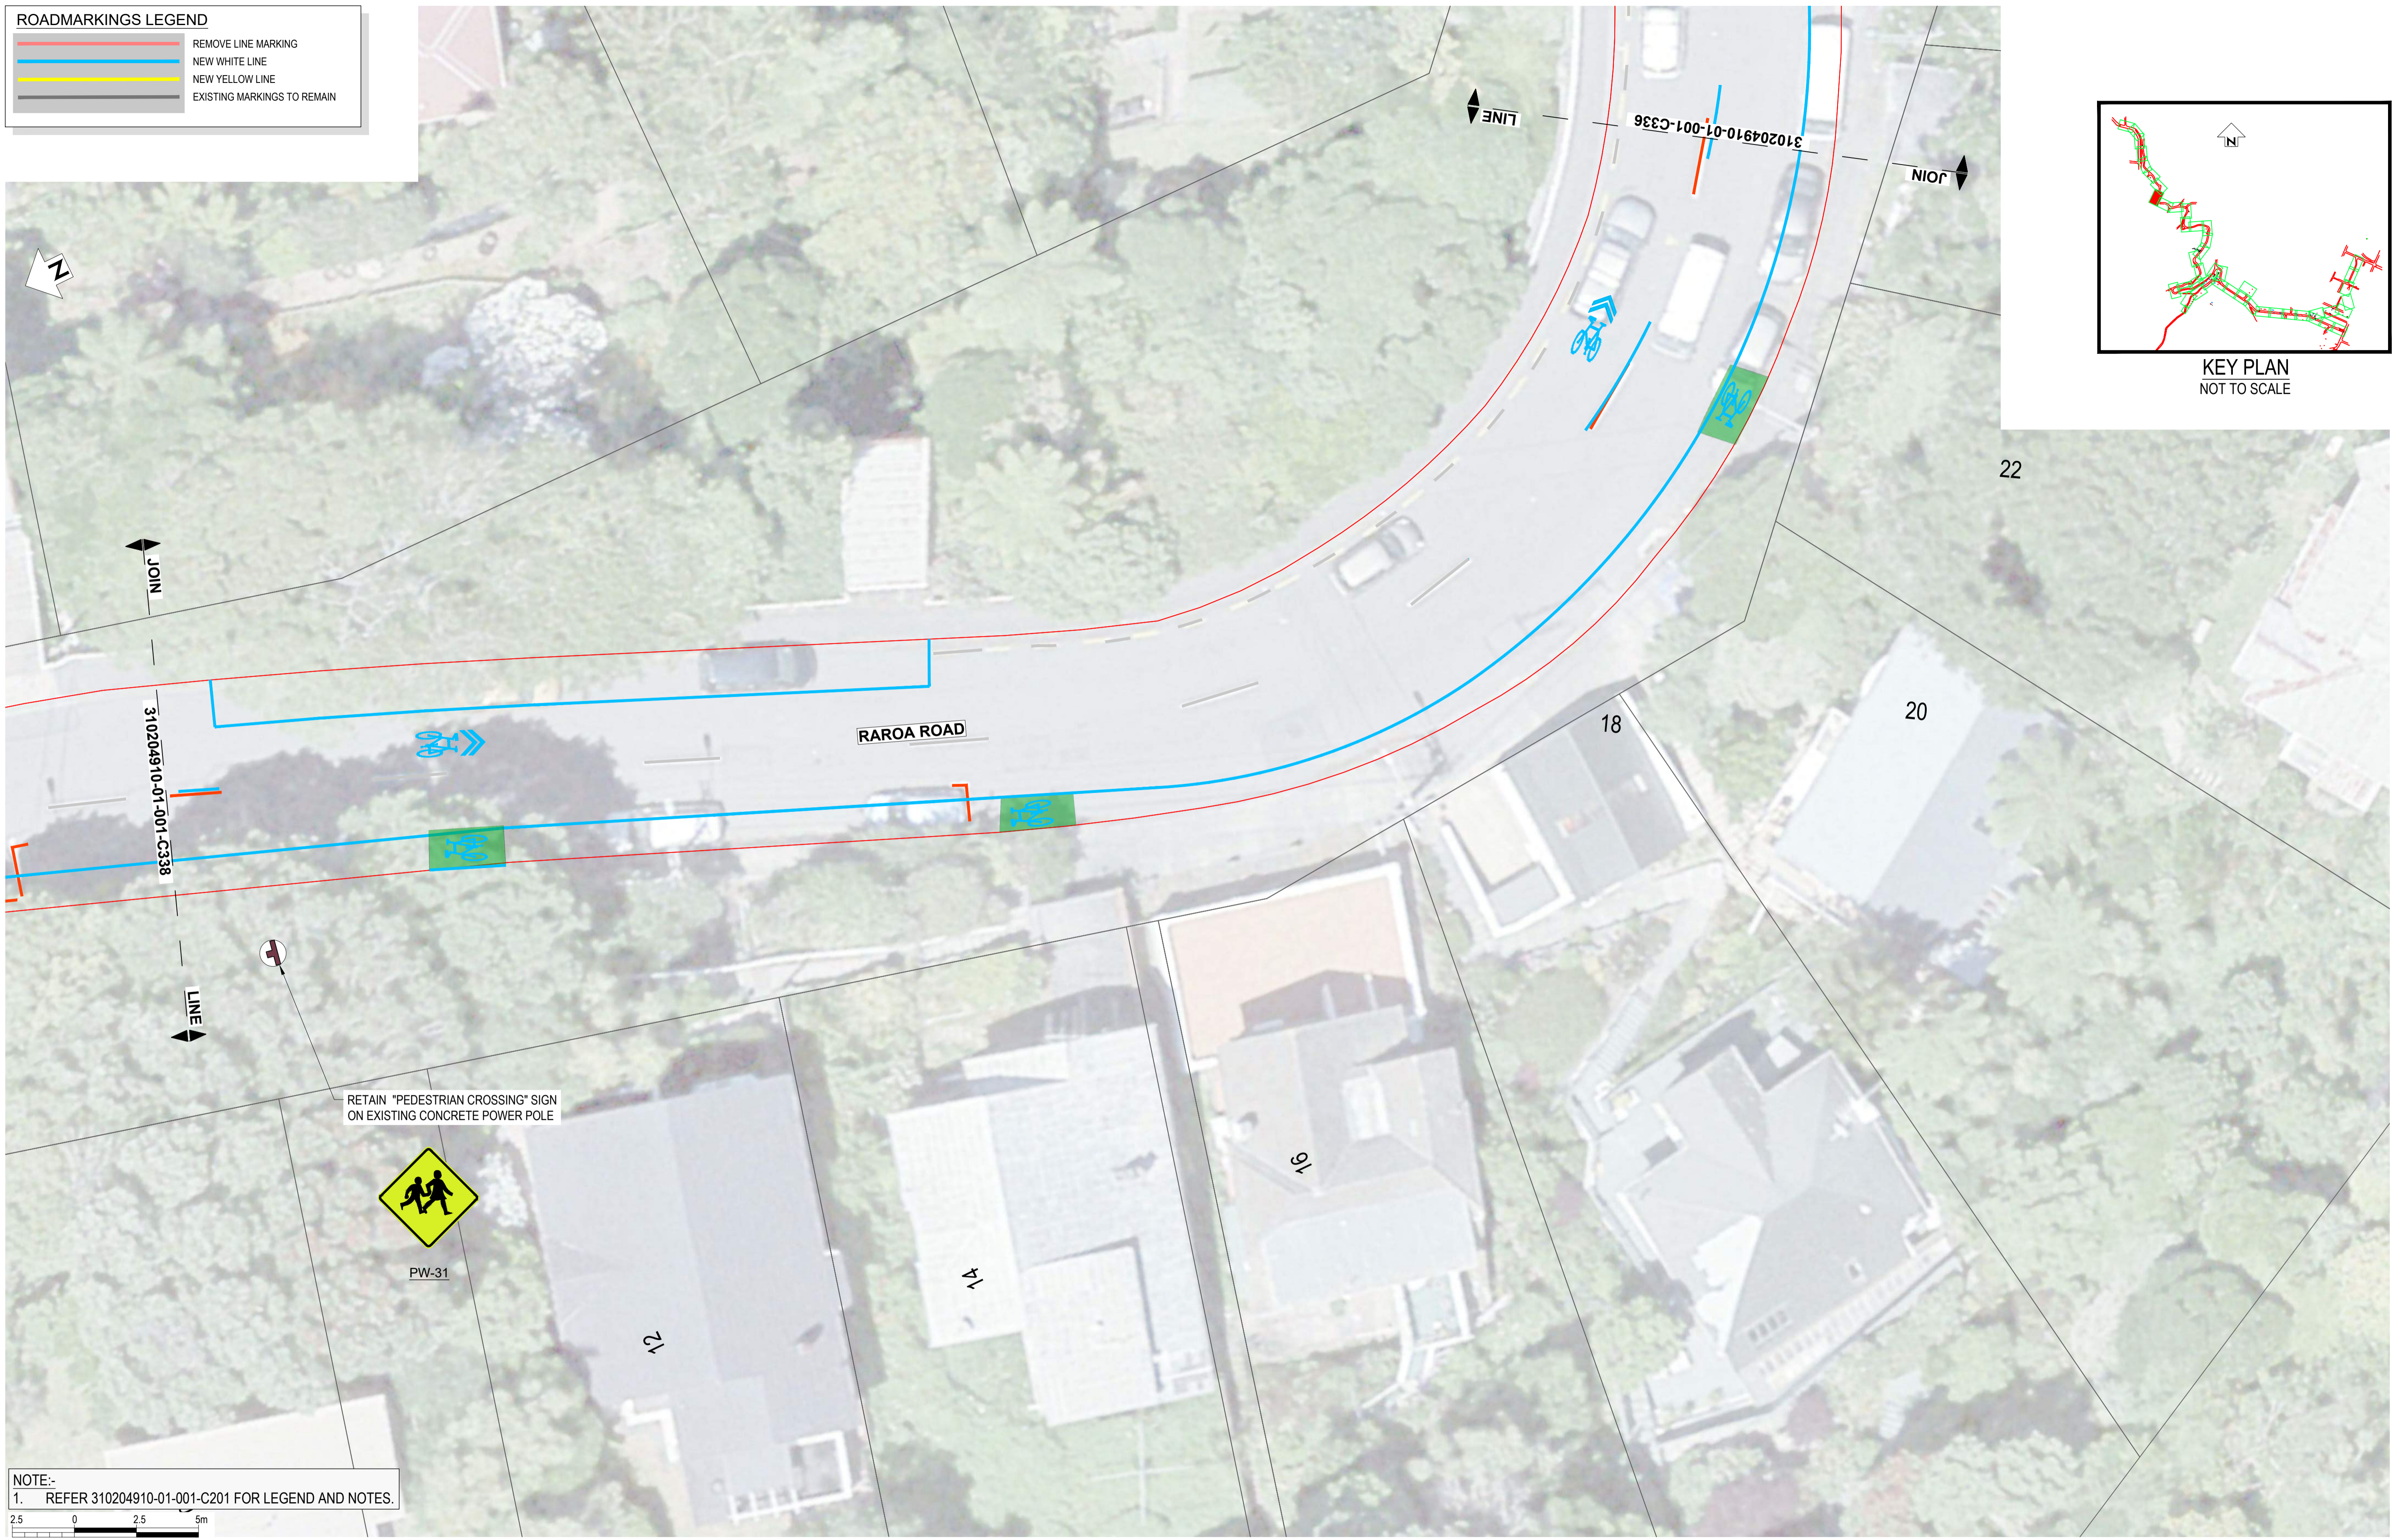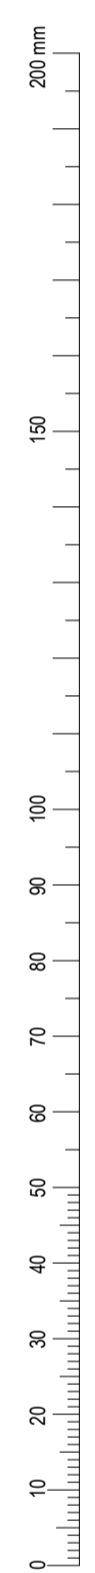

RETAIN "PEDESTRIAN CROSSING" SIGN ON EXISTING CONCRETE POWER POLE



PW-31

NOTE:-
1. REFER 310204910-01-001-C201 FOR LEGEND AND NOTES.



SCALE 1:125

REV	DESCRIPTION	G.D.	S.T.	G.C.	DATE
1	FOR CONSTRUCTION				23.12.22
A	FOR REVIEW				

SURVEYED		
DESIGNED	G. CORIN	
DRAWN	G. DOBSON	8.08.22
CAD REVIEW	Matt Hopkins	21.03.23
DESIGN CHECK	Matt Hopkins	21.03.23
DESIGN REVIEW	Graeme Corin	21.03.23
APPROVED	Graeme Corin	21.03.23
PROF REGISTRATION:		




Client:
Absolutely Positively Wellington City Council
Me Heke Ki Pōneke

ARO VALLEY TRANSITIONAL CYCLEWAY WELLINGTON
GHUZNEE STREET - CHAYTOR STREET
SIGNAGE LAYOUT PLAN - SHEET 37 OF 46

Status Stamp	FOR CONSTRUCTION
Date Stamp	27.03.23
Scales	1:125@A1 / 1:250@A3
Drawing No.	310204910-01-001-C337
Rev.	1


ROADMARKINGS LEGEND	
	REMOVE LINE MARKING
	NEW WHITE LINE
	NEW YELLOW LINE
	EXISTING MARKINGS TO REMAIN

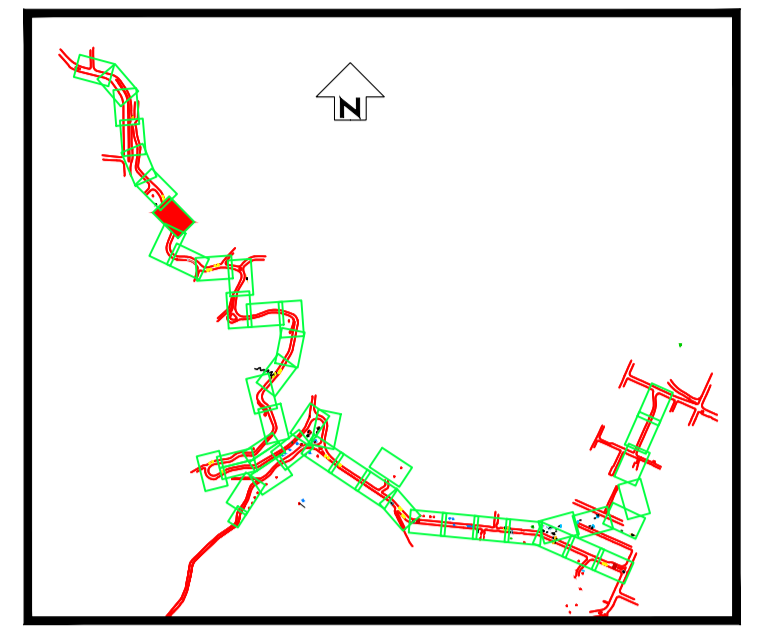

KEY PLAN
NOT TO SCALE

DO NOT SCALE - IF IN DOUBT, ASK

ORIGINAL SIZE A1

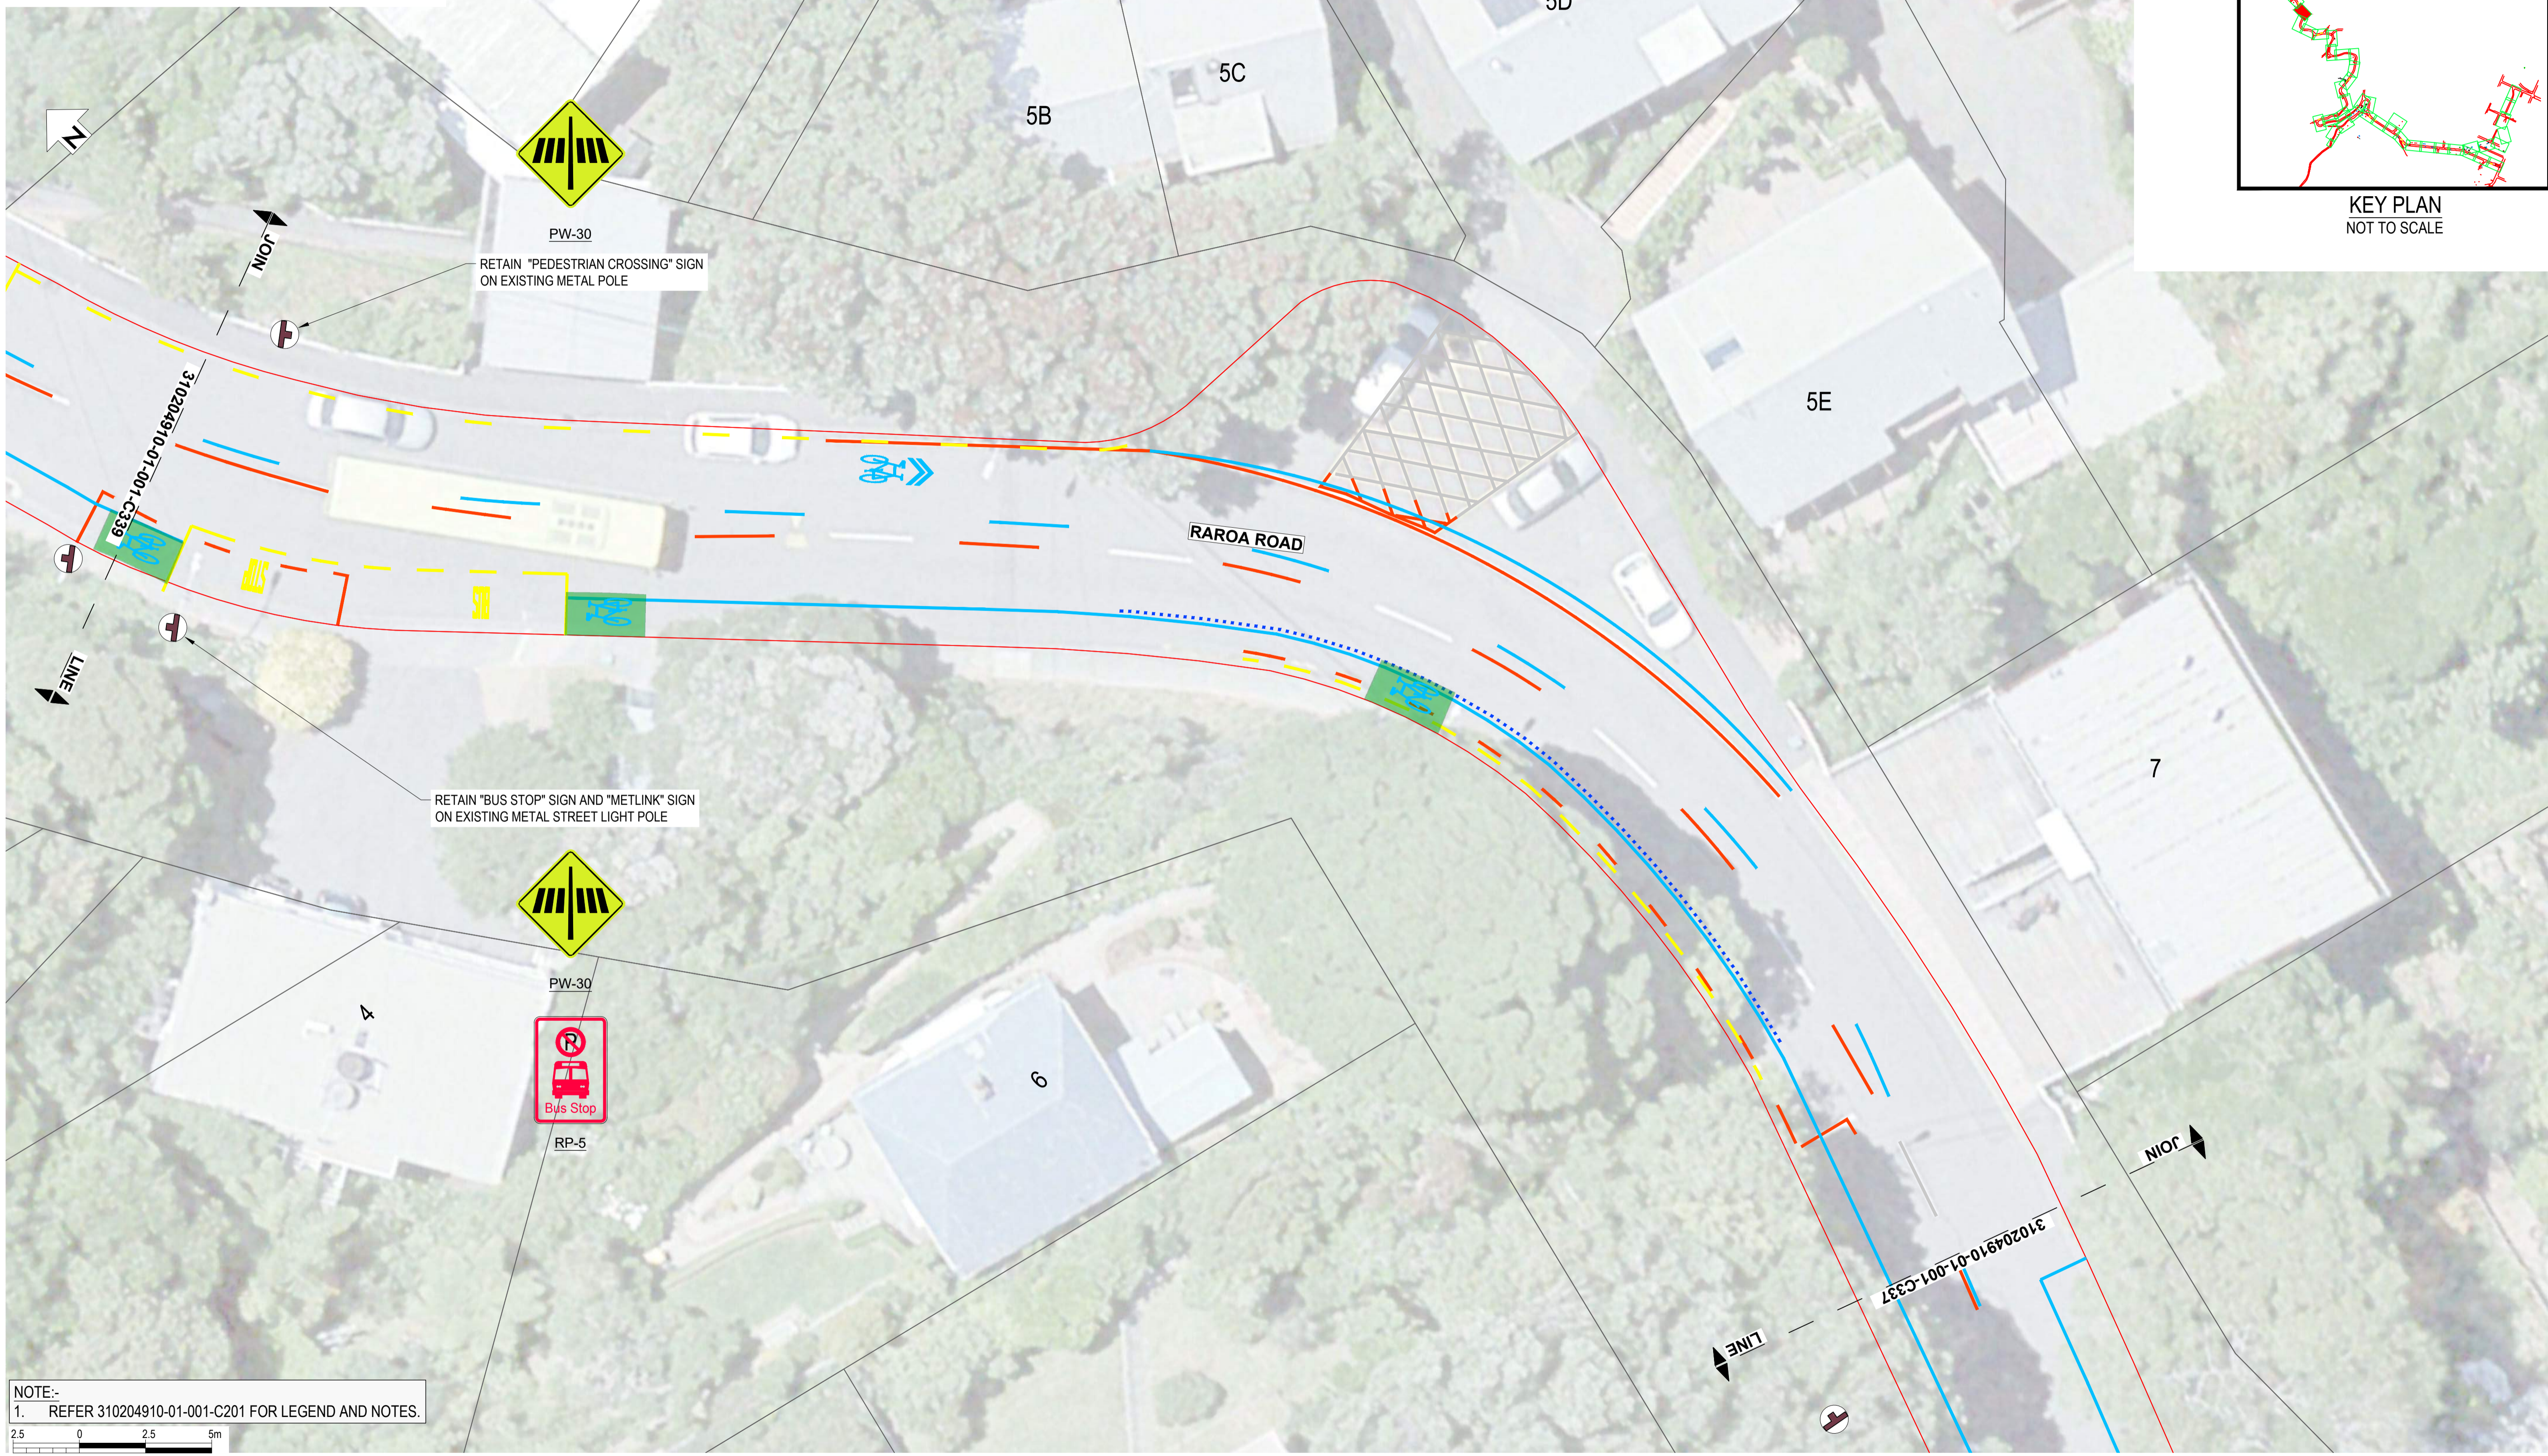

PW-30
RETAIN "PEDESTRIAN CROSSING" SIGN
ON EXISTING METAL POLE

RETAIN "BUS STOP" SIGN AND "METLINK" SIGN
ON EXISTING METAL STREET LIGHT POLE

PW-30
RP-5
Bus Stop

NOTE:-
1. REFER 310204910-01-001-C201 FOR LEGEND AND NOTES.



SCALE 1:125

REV	DESCRIPTION	G.D.	S.T.	G.C.	DATE
1	FOR CONSTRUCTION				23.12.22
A	FOR REVIEW				

SURVEYED		
DESIGNED	G. CORIN	
DRAWN	G. DOBSON	8.08.22
CAD REVIEW	Matt Hopkins	21.03.23
DESIGN CHECK	Matt Hopkins	21.03.23
DESIGN REVIEW	Graeme Corin	21.03.23
APPROVED	Graeme Corin	21.03.23
PROF REGISTRATION:		




Client:
**Absolutely Positively
Wellington City Council**
Me Heke Ki Pōneke

ARO VALLEY TRANSITIONAL CYCLEWAY
WELLINGTON
GHUZNEE STREET - CHAYTOR STREET
SIGNAGE LAYOUT PLAN - SHEET 38 OF 46


Status Stamp	FOR CONSTRUCTION
Date Stamp	27.03.23
Scales	1:125@A1 / 1:250@A3
Drawing No.	310204910-01-001-C338
Rev.	1

ROADMARKINGS LEGEND	
	REMOVE LINE MARKING
	NEW WHITE LINE
	NEW YELLOW LINE
	EXISTING MARKINGS TO REMAIN

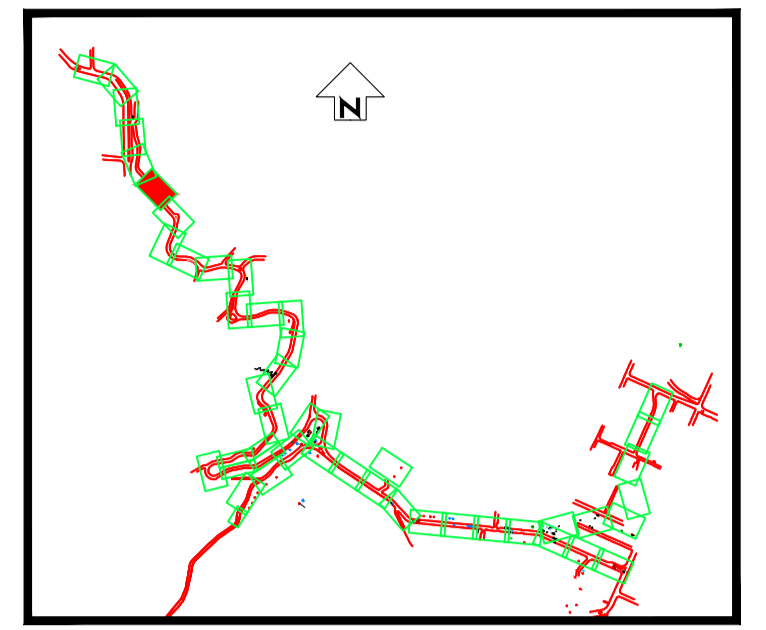


KEY PLAN
NOT TO SCALE

DO NOT SCALE - IF IN DOUBT, ASK

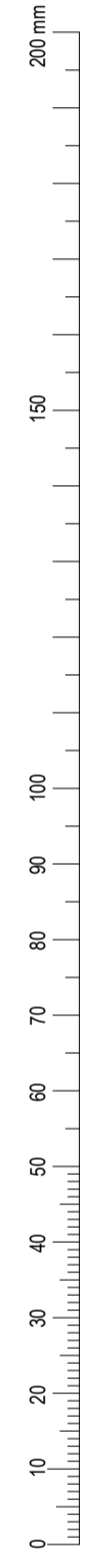

ORIGINAL SIZE A1

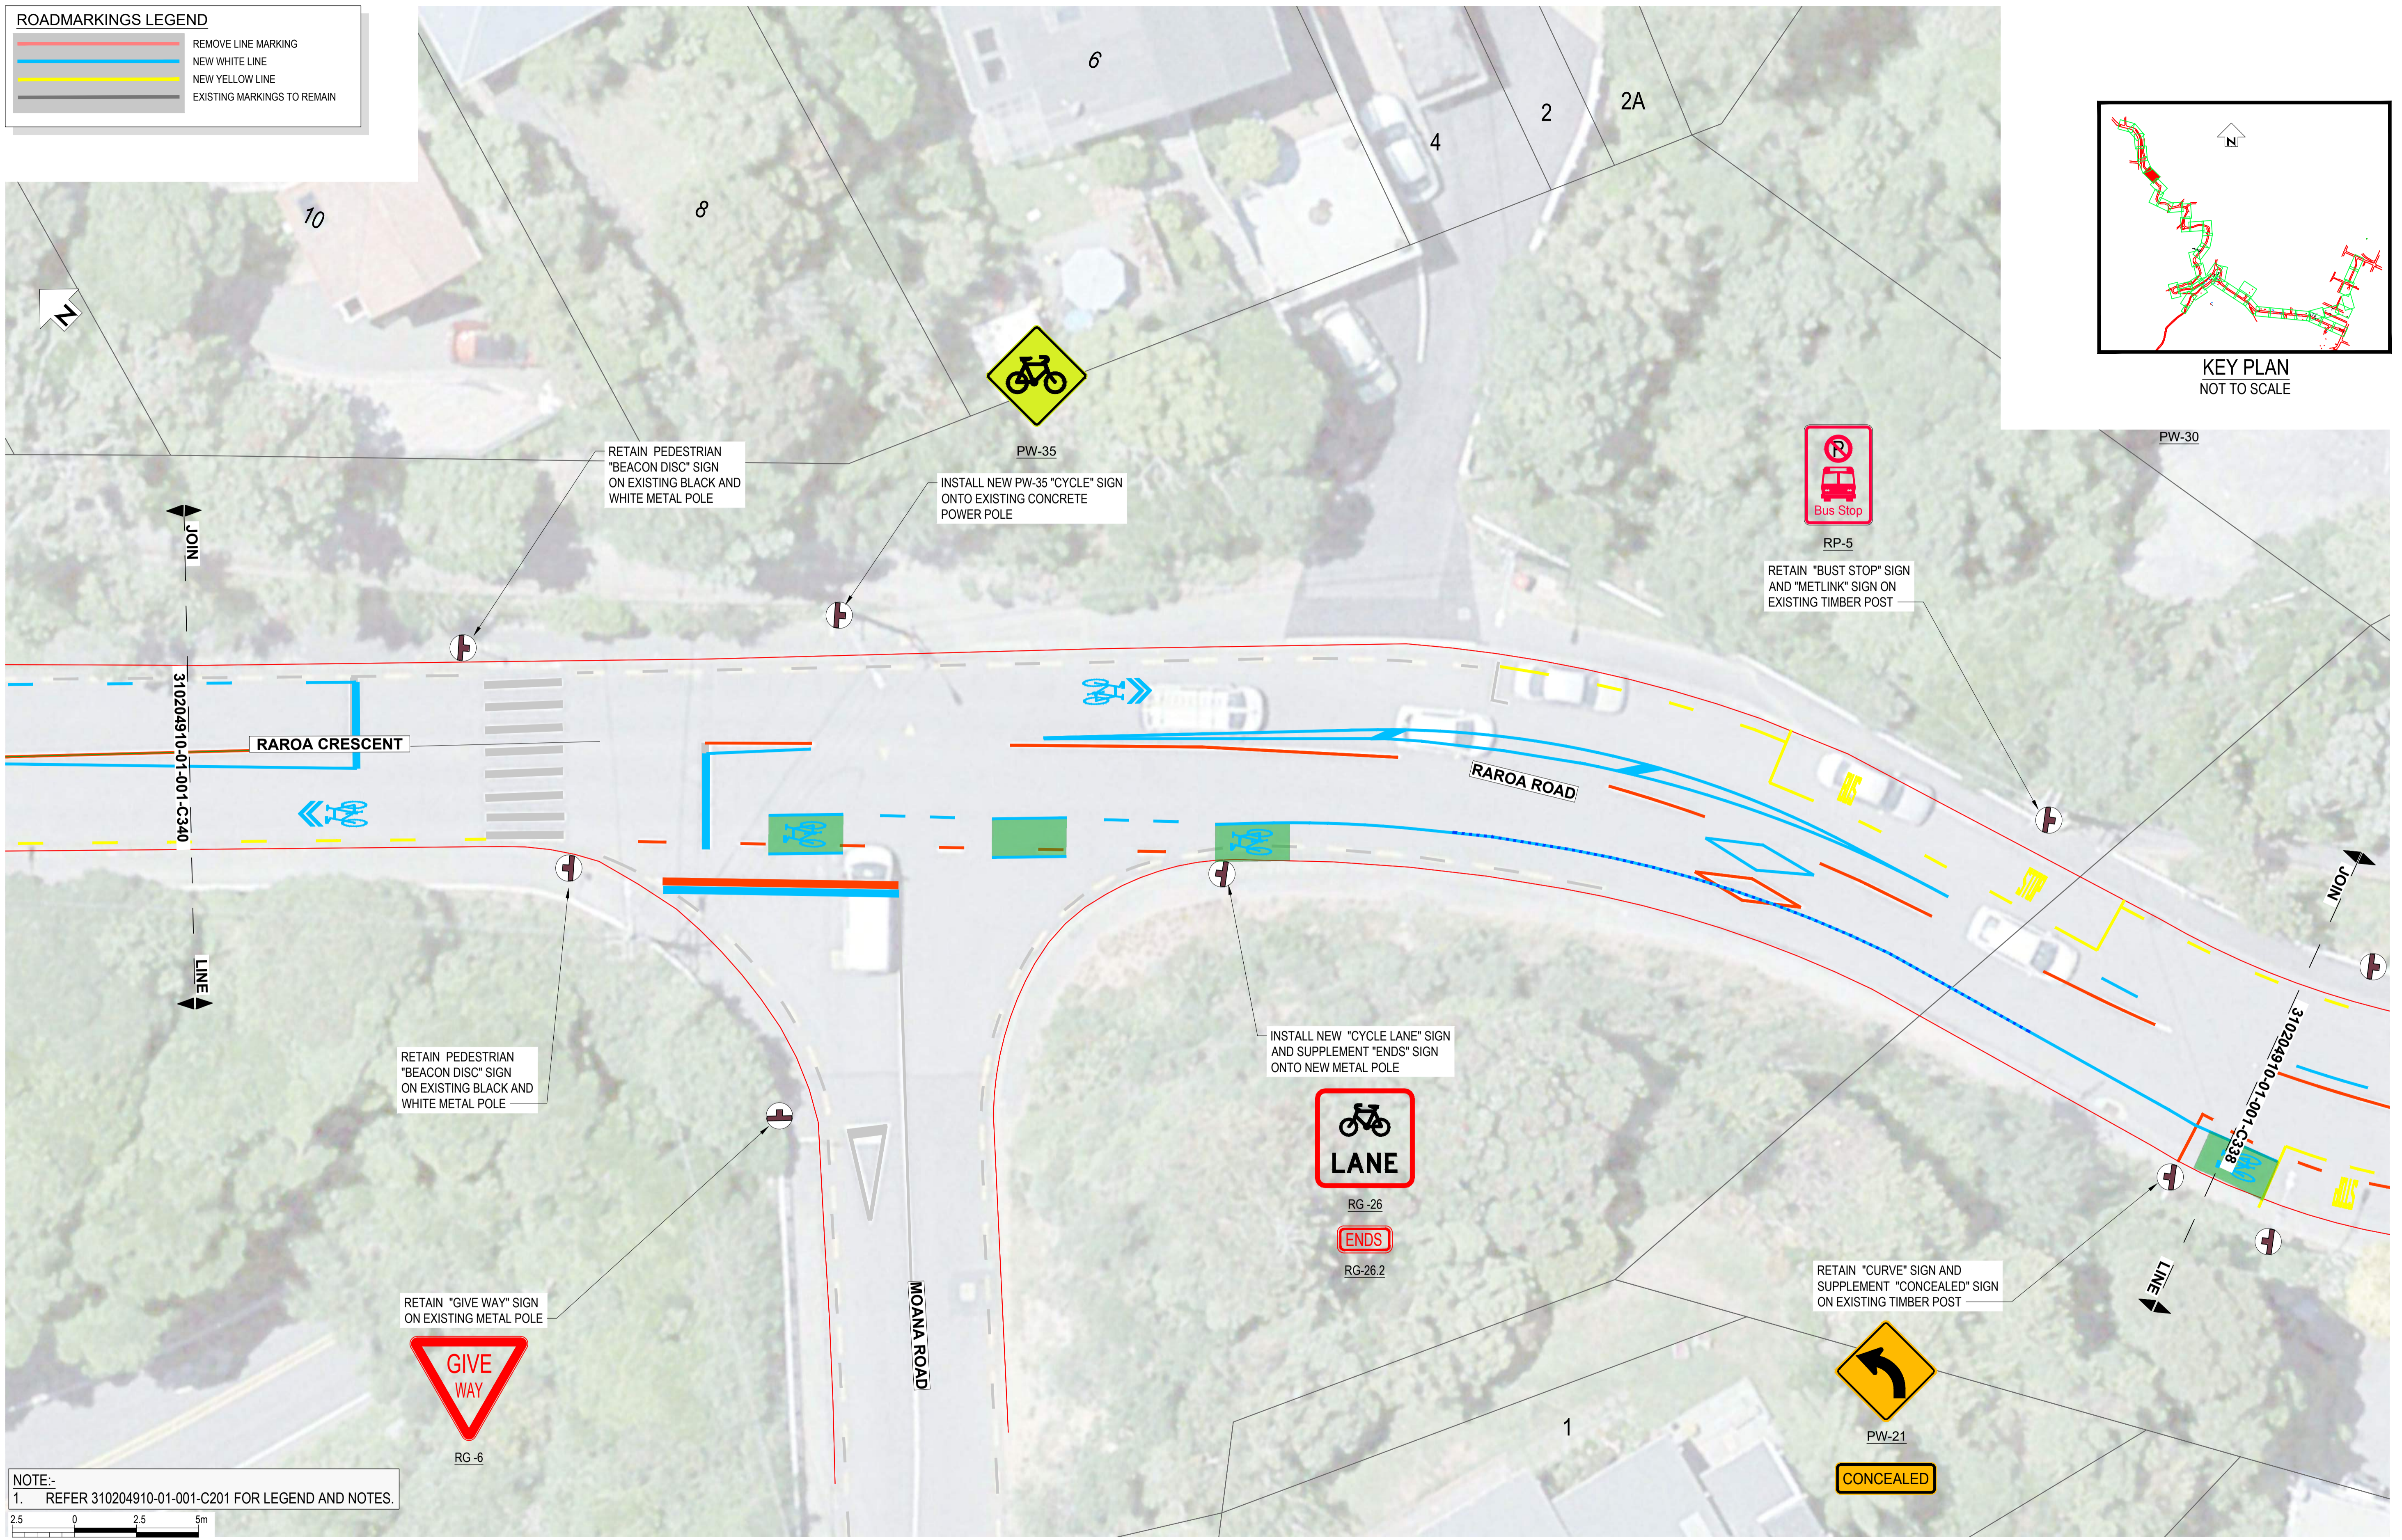

NOTE:-
1. REFER 310204910-01-001-C201 FOR LEGEND AND NOTES.



REV	DESCRIPTION	G.D.	S.T.	G.C.	DATE
1	FOR CONSTRUCTION				23.12.22
A	FOR REVIEW				
REV		DRN	CHK	APP	DATE

SURVEYED		
DESIGNED	G. CORIN	
DRAWN	G. DOBSON	8.08.22
CAD REVIEW	Matt Hopkins	21.03.23
DESIGN CHECK	Matt Hopkins	21.03.23
DESIGN REVIEW	Græme Corin	21.03.23
APPROVED	Græme Corin	21.03.23
PROF REGISTRATION:		


Client: **Absolutely Positively Wellington City Council**
Me Heke Ki Pōneke

ARO VALLEY TRANSITIONAL CYCLEWAY WELLINGTON

GHUZNEE STREET - CHAYTOR STREET SIGNAGE LAYOUT PLAN - SHEET 39 OF 46


Status Stamp	FOR CONSTRUCTION
Date Stamp	27.03.23
Scales	1:125@A1 / 1:250@A3
Drawing No.	310204910-01-001-C339
Rev.	1

ROADMARKINGS LEGEND	
	REMOVE LINE MARKING
	NEW WHITE LINE
	NEW YELLOW LINE
	EXISTING MARKINGS TO REMAIN

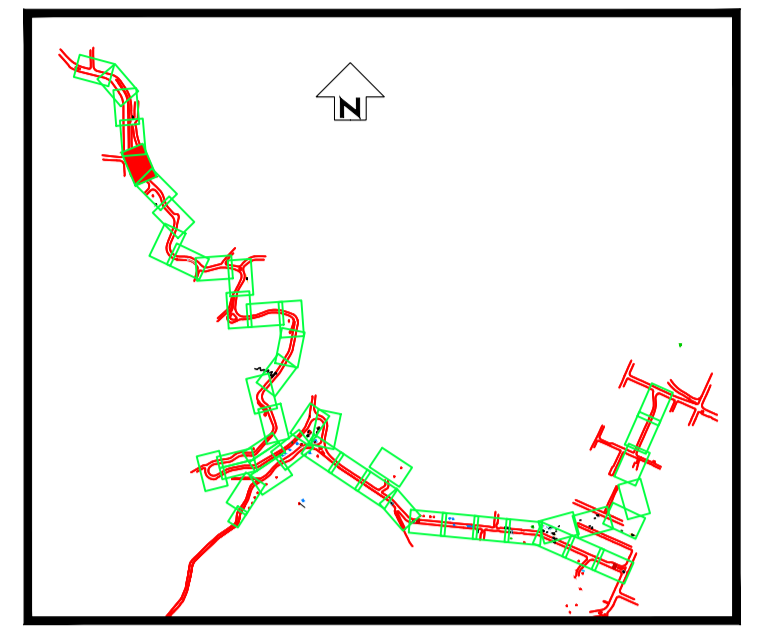

KEY PLAN
NOT TO SCALE

DO NOT SCALE - IF IN DOUBT, ASK

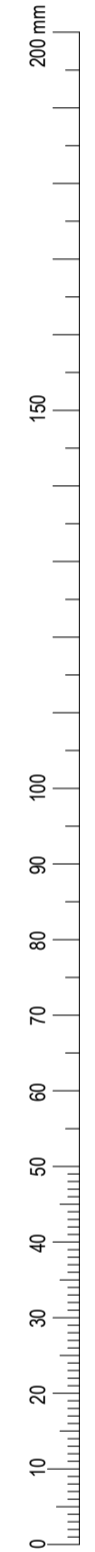

ORIGINAL SIZE A1



NOTE:-
1. REFER 310204910-01-001-C201 FOR LEGEND AND NOTES.



SCALE 1:125

REV	DESCRIPTION	G.D.	S.T.	G.C.	DATE
1	FOR CONSTRUCTION				23.12.22
A	FOR REVIEW				
REV		DRN	CHK	APP	DATE

SURVEYED		
DESIGNED	G. CORIN	
DRAWN	G. DOBSON	8.08.22
CAD REVIEW	Matt Hopkins	21.03.23
DESIGN CHECK	Matt Hopkins	21.03.23
DESIGN REVIEW	Graeme Corin	21.03.23
APPROVED	Graeme Corin	21.03.23
PROF REGISTRATION:		




ARO VALLEY TRANSITIONAL CYCLEWAY
WELLINGTON

GHUZNEE STREET - CHAYTOR STREET
SIGNAGE LAYOUT PLAN - SHEET 40 OF 46

Status Stamp	FOR CONSTRUCTION
Date Stamp	27.03.23
Scales	1:125@A1 / 1:250@A3
Drawing No.	310204910-01-001-C340
Rev.	1

ROADMARKINGS LEGEND


	REMOVE LINE MARKING
	NEW WHITE LINE
	NEW YELLOW LINE
	EXISTING MARKINGS TO REMAIN

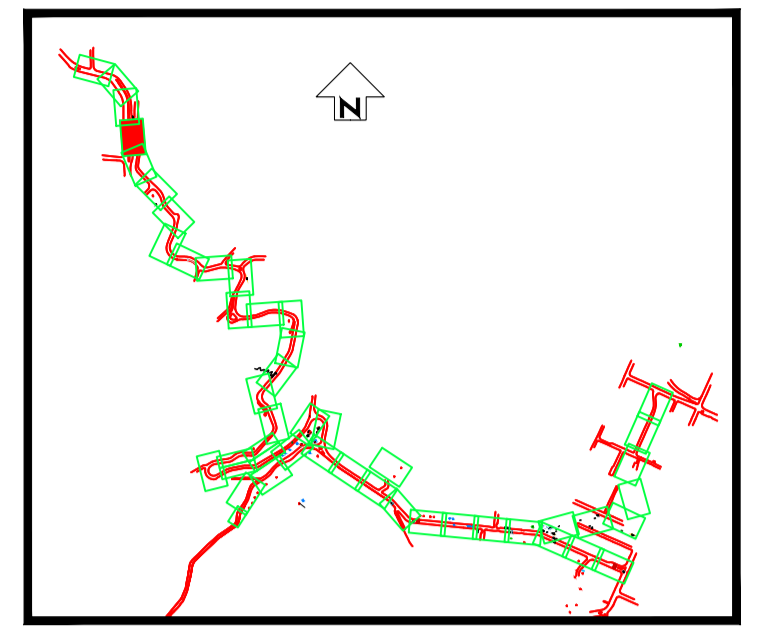

KEY PLAN
NOT TO SCALE

DO NOT SCALE - IF IN DOUBT, ASK

ORIGINAL SIZE A1

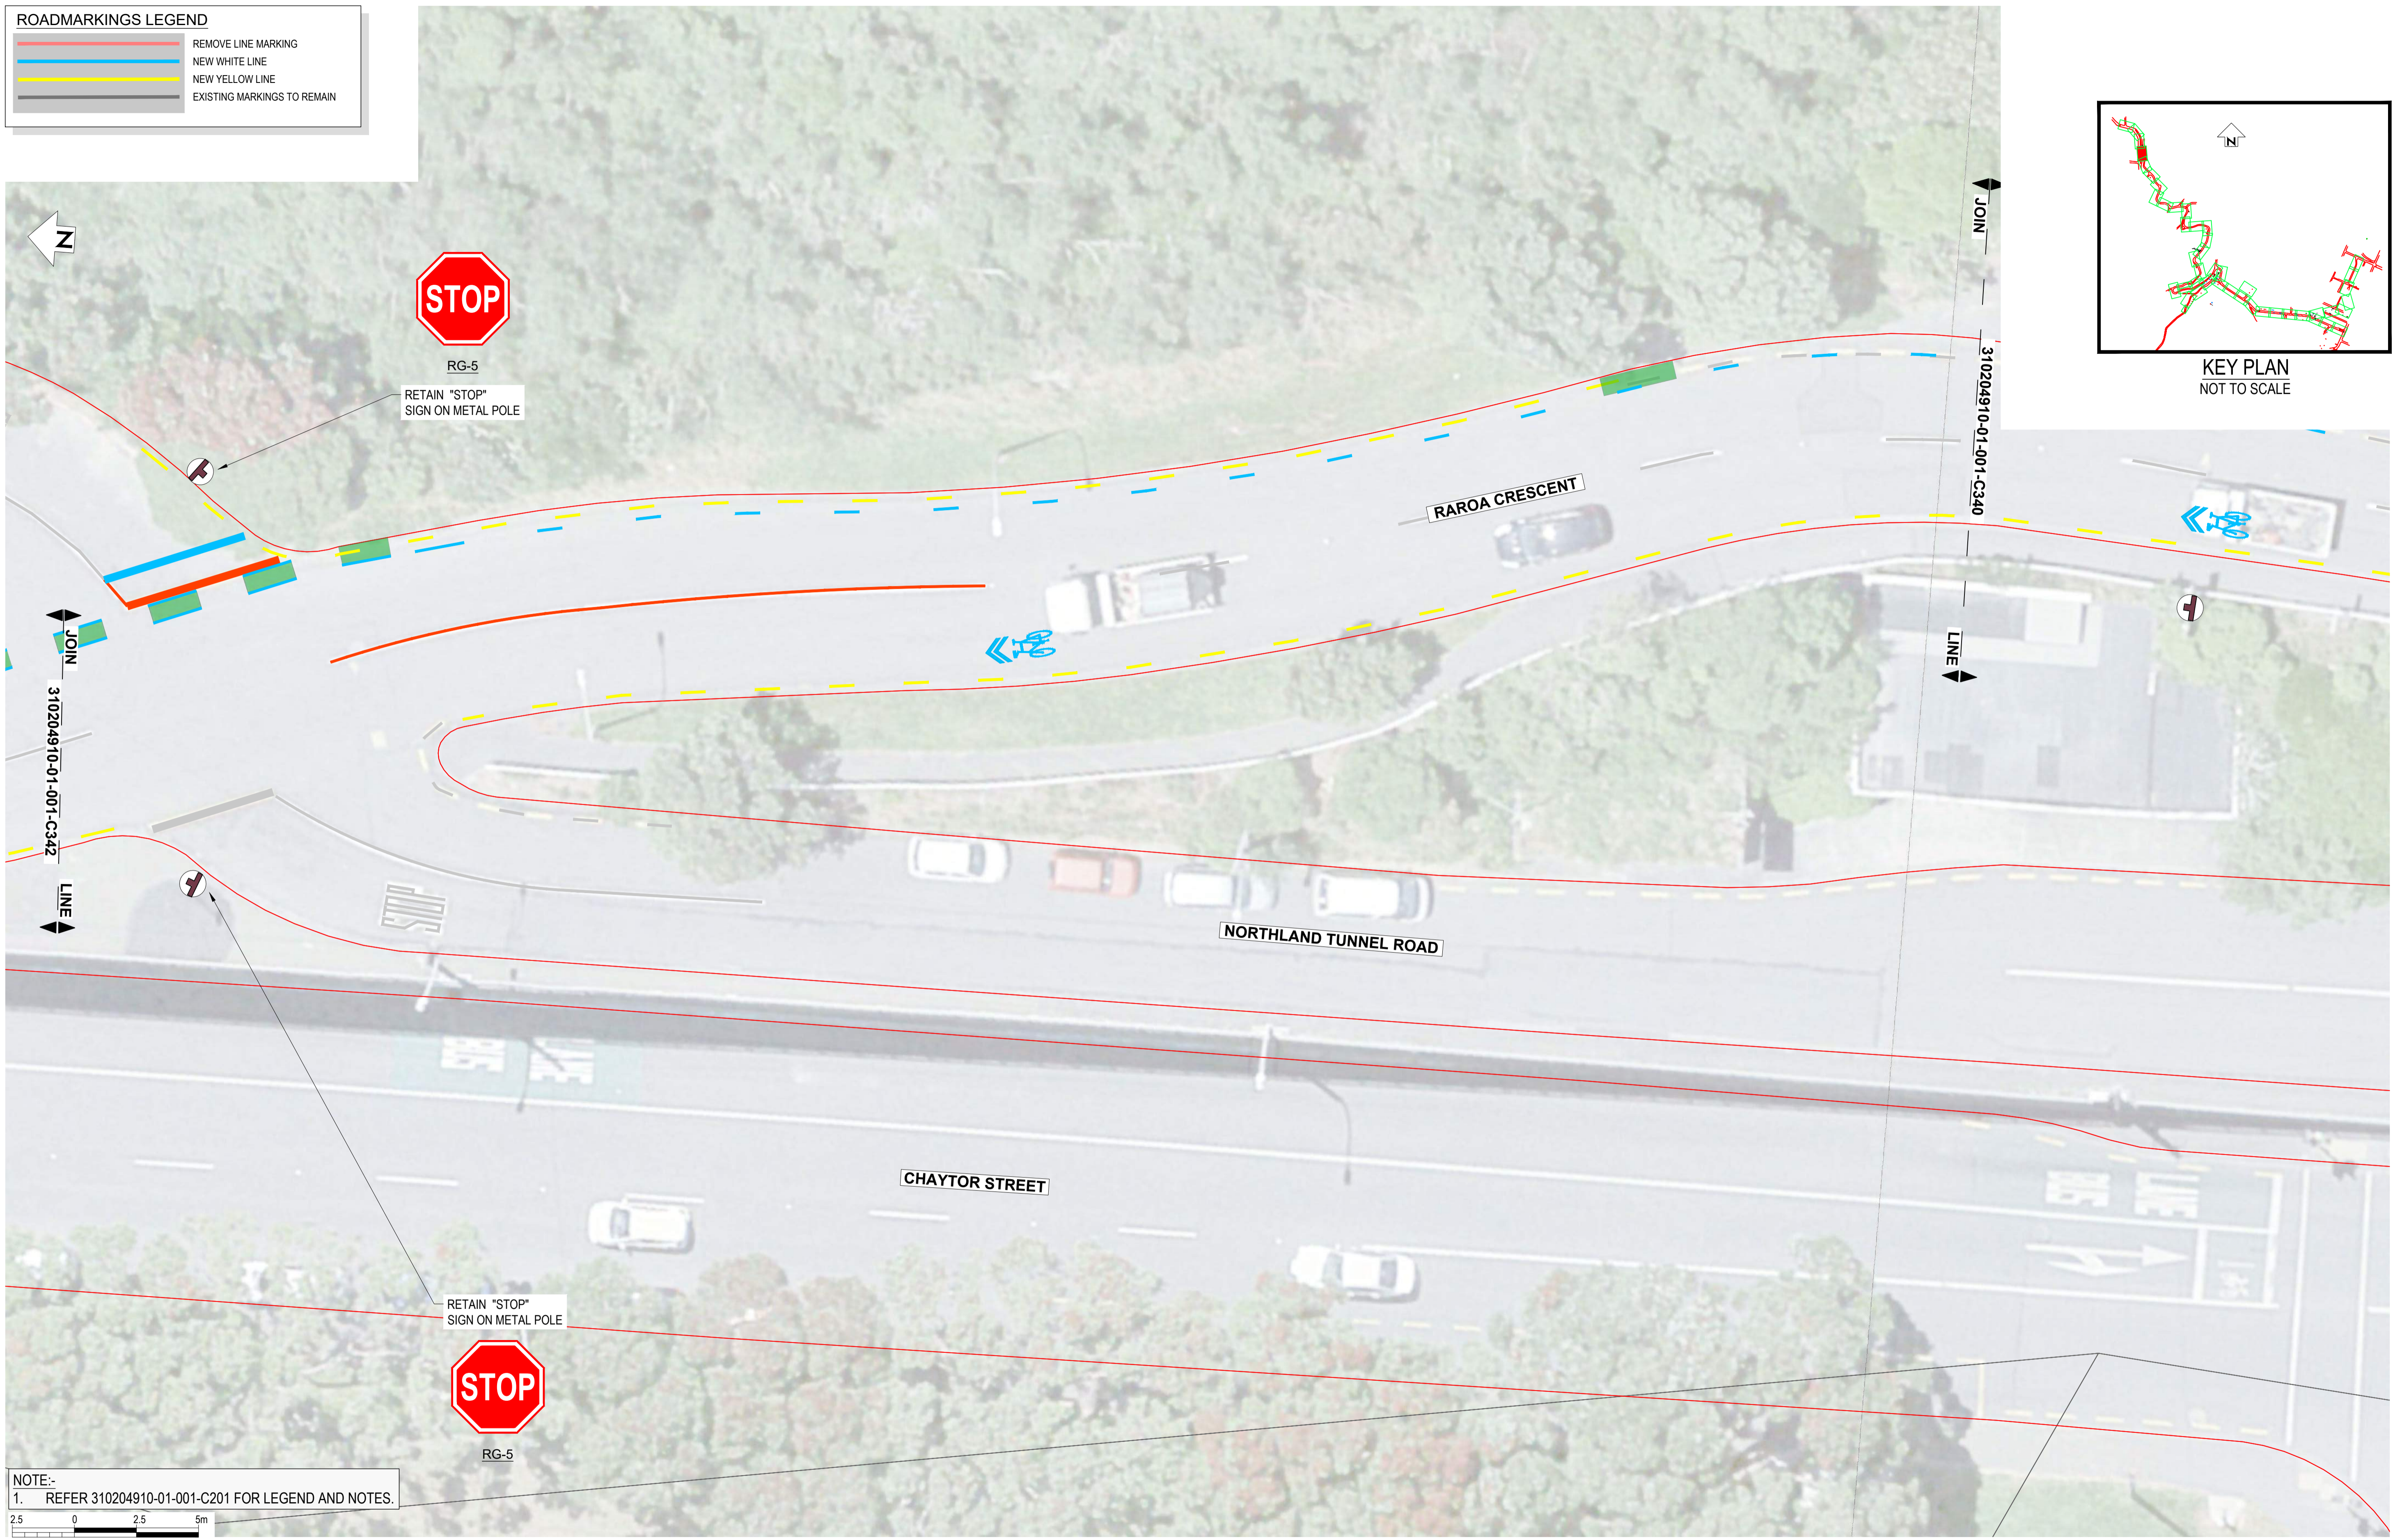

NOTE:-
1. REFER 310204910-01-001-C201 FOR LEGEND AND NOTES.



REV	DESCRIPTION	G.D.	S.T.	G.C.	DATE
1	FOR CONSTRUCTION				23.12.22
A	FOR REVIEW				
REV		DRN	CHK	APP	DATE

SURVEYED		
DESIGNED	G. CORIN	
DRAWN	G. DOBSON	8.08.22
CAD REVIEW	Matt Hopkins	21.03.23
DESIGN CHECK	Matt Hopkins	21.03.23
DESIGN REVIEW	Graeme Corin	21.03.23
APPROVED	Graeme Corin	21.03.23
PROF REGISTRATION:		

Absolutely Positively Wellington City Council
Me Heke Ki Pōneke


ARO VALLEY TRANSITIONAL CYCLEWAY
WELLINGTON

GHUZNEE STREET - CHAYTOR STREET
SIGNAGE LAYOUT PLAN - SHEET 41 OF 46

Status Stamp	FOR CONSTRUCTION
Date Stamp	27.03.23
Scales	1:125@A1 / 1:250@A3
Drawing No.	310204910-01-001-C341
Rev.	1

ROADMARKINGS LEGEND


	REMOVE LINE MARKING
	NEW WHITE LINE
	NEW YELLOW LINE
	EXISTING MARKINGS TO REMAIN

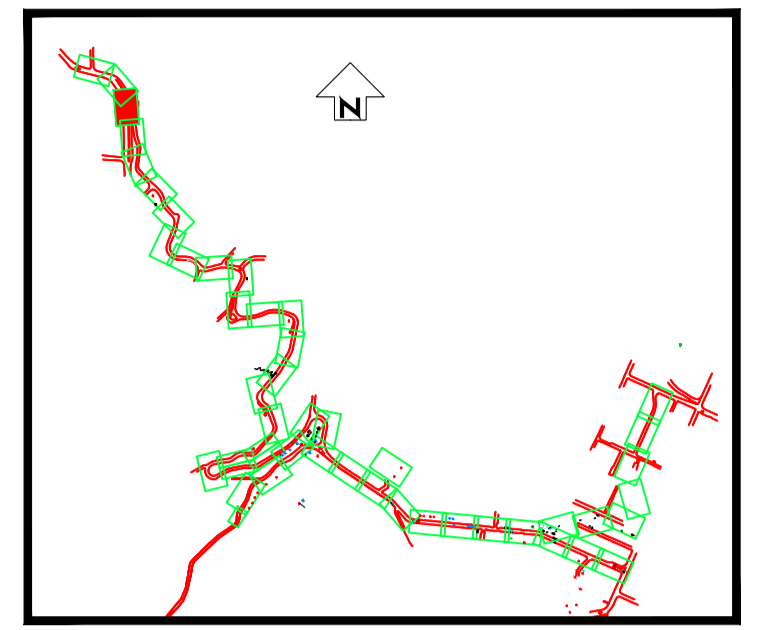

KEY PLAN
NOT TO SCALE

DO NOT SCALE - IF IN DOUBT, ASK

ORIGINAL SIZE A1

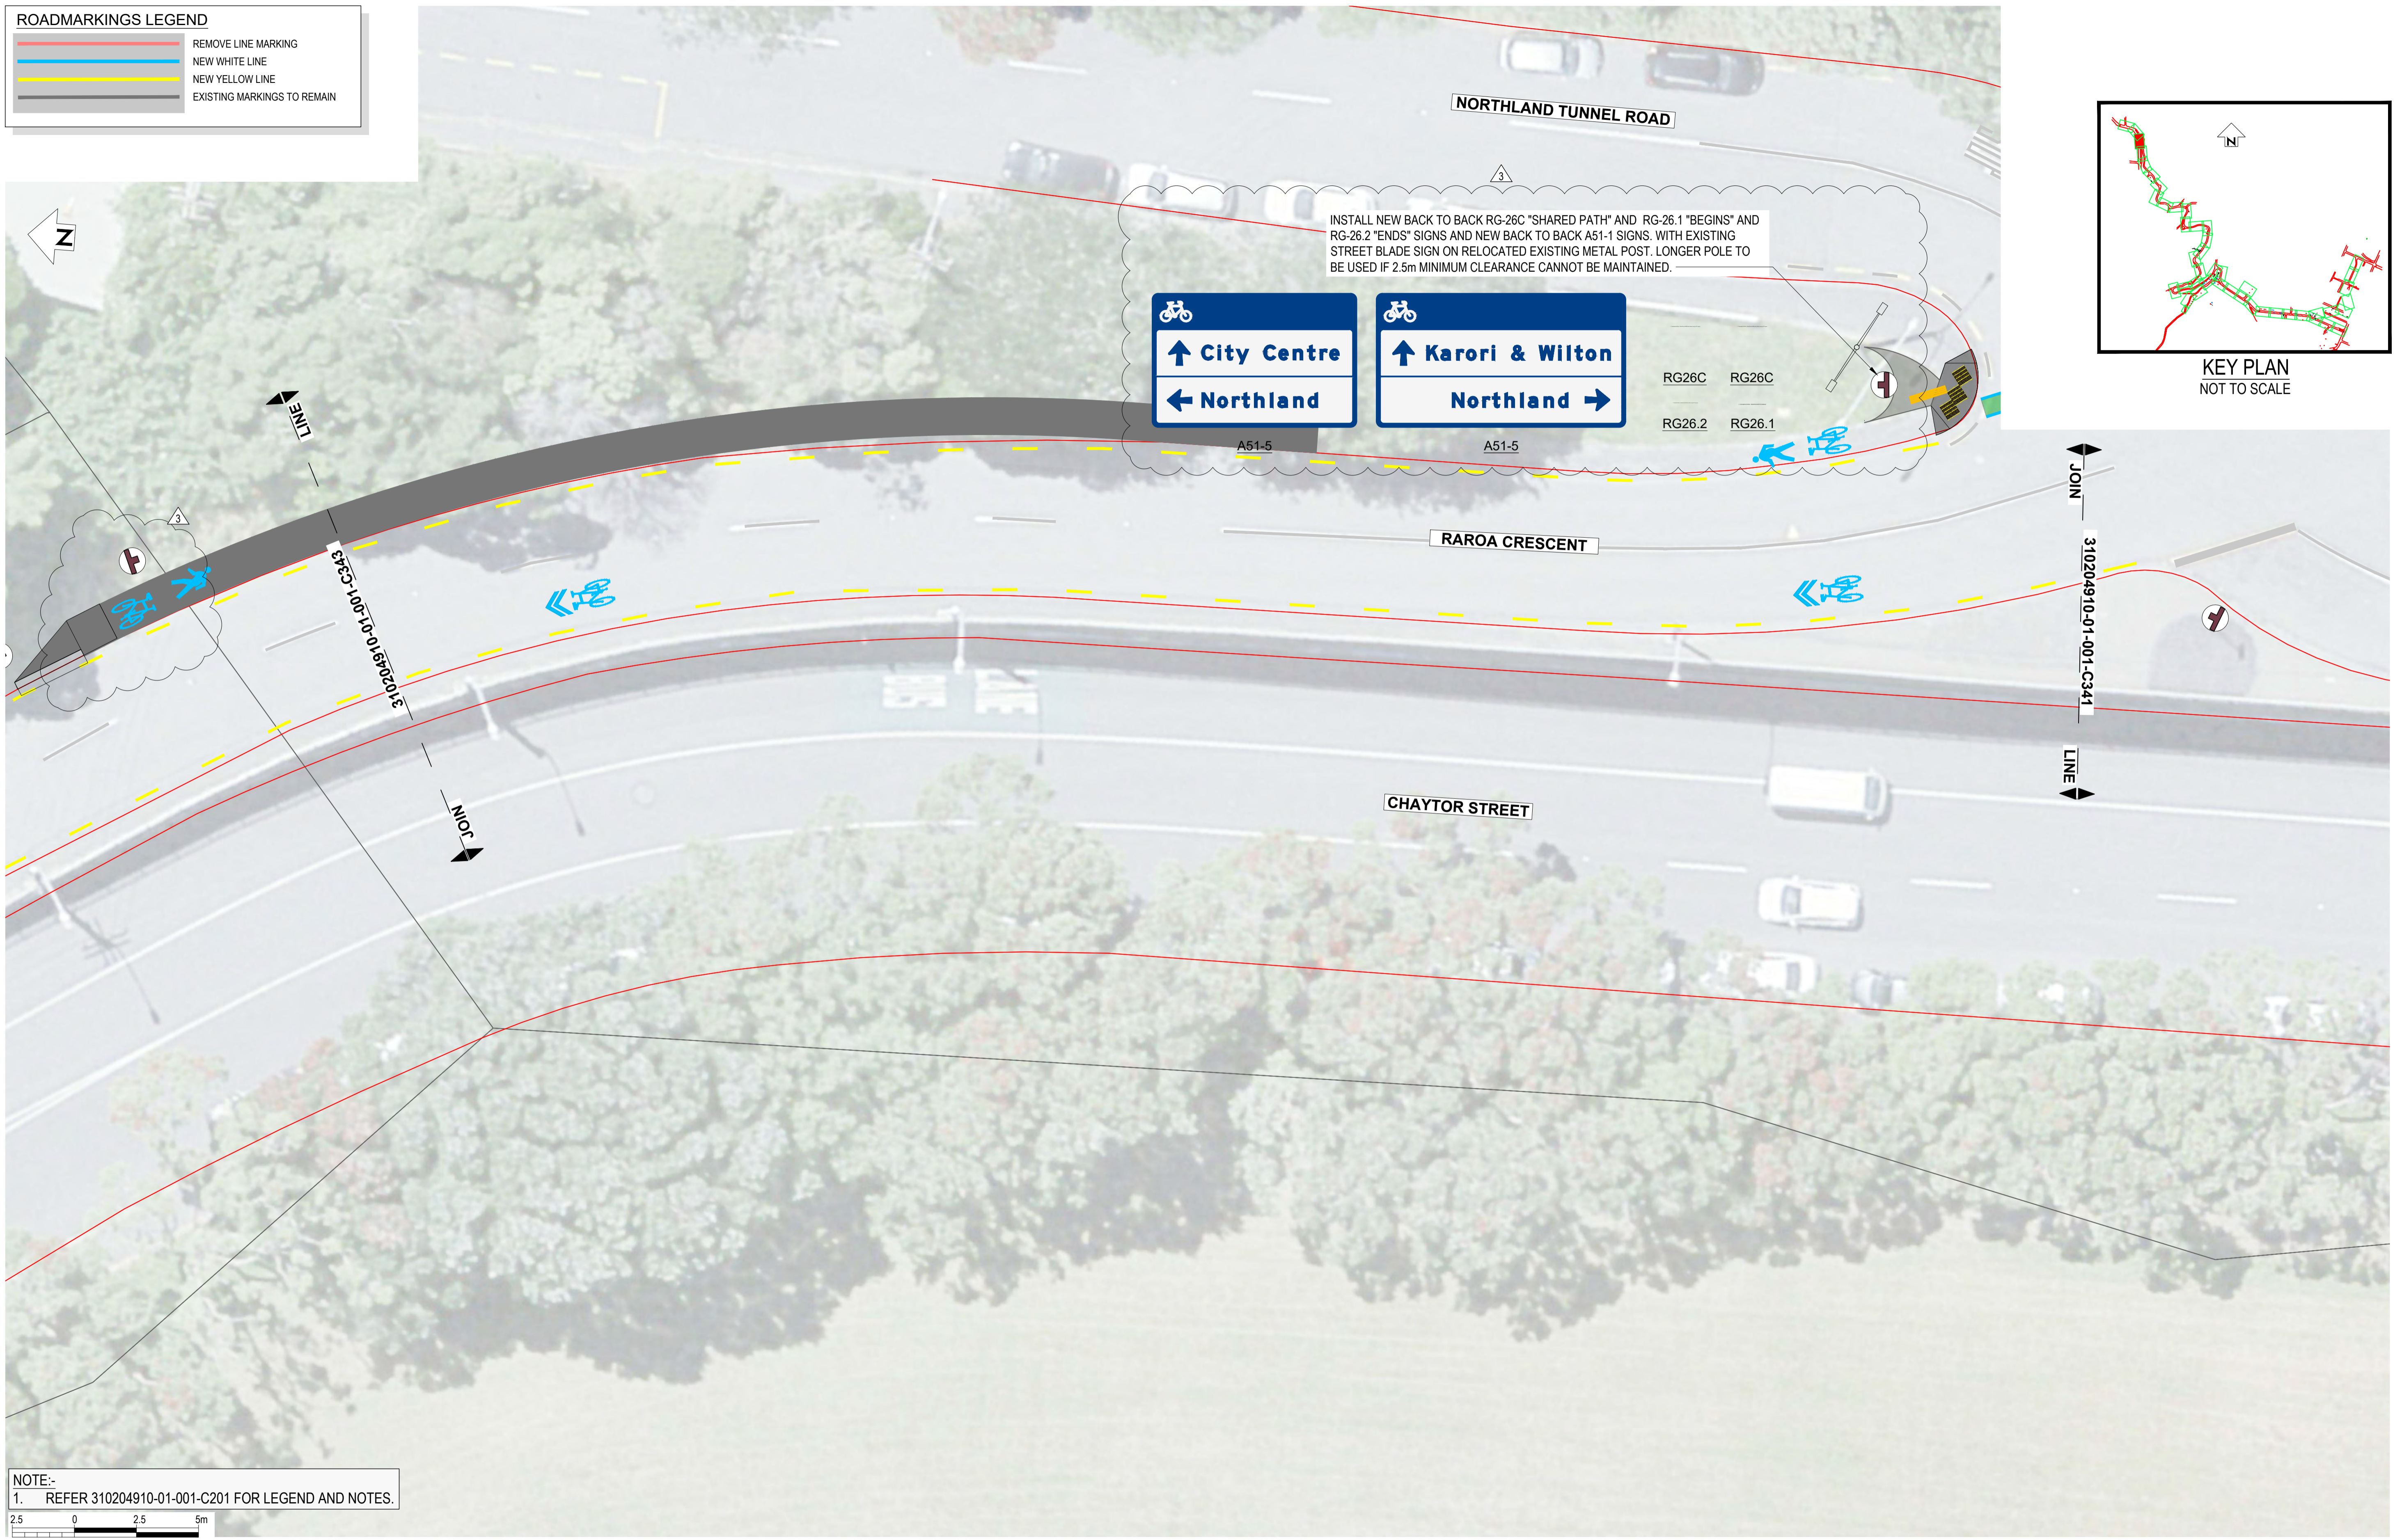

NOTE:-
1. REFER 310204910-01-001-C201 FOR LEGEND AND NOTES.



REV	DESCRIPTION	G.D.	S.T.	G.C.	DATE
1	FOR CONSTRUCTION				23.12.22
A	FOR REVIEW				
REV	REVISIONS	DRN	CHK	APP	DATE

SURVEYED		
DESIGNED	G. CORIN	
DRAWN	G. DOBSON	8.08.22
CAD REVIEW	Matt Hopkins	21.03.23
DESIGN CHECK	Matt Hopkins	21.03.23
DESIGN REVIEW	Graeme Corin	21.03.23
APPROVED	Graeme Corin	21.03.23
PROF REGISTRATION:		



Client:
Absolutely Positively Wellington City Council
Me Heke Ki Pōneke


ARO VALLEY TRANSITIONAL CYCLEWAY
WELLINGTON

GHUZNEE STREET - CHAYTOR STREET
SIGNAGE LAYOUT PLAN - SHEET 42 OF 46


Status Stamp	FOR CONSTRUCTION
Date Stamp	27.03.23
Scales	1:125@A1 / 1:250@A3
Drawing No.	310204910-01-001-C342
Rev.	1

ROADMARKINGS LEGEND


	REMOVE LINE MARKING
	NEW WHITE LINE
	NEW YELLOW LINE
	EXISTING MARKINGS TO REMAIN

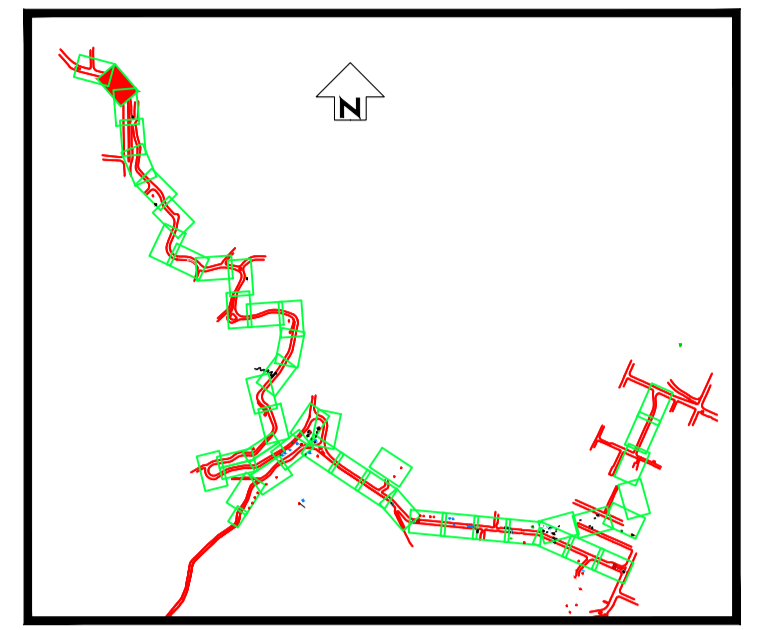

DO NOT SCALE - IF IN DOUBT, ASK

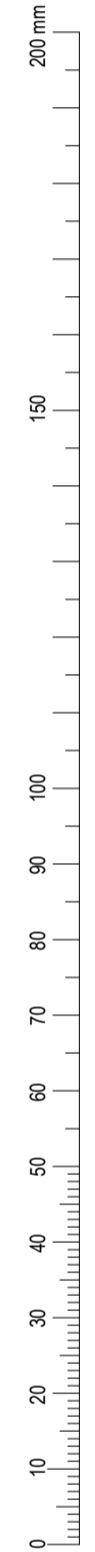

ORIGINAL SIZE A1

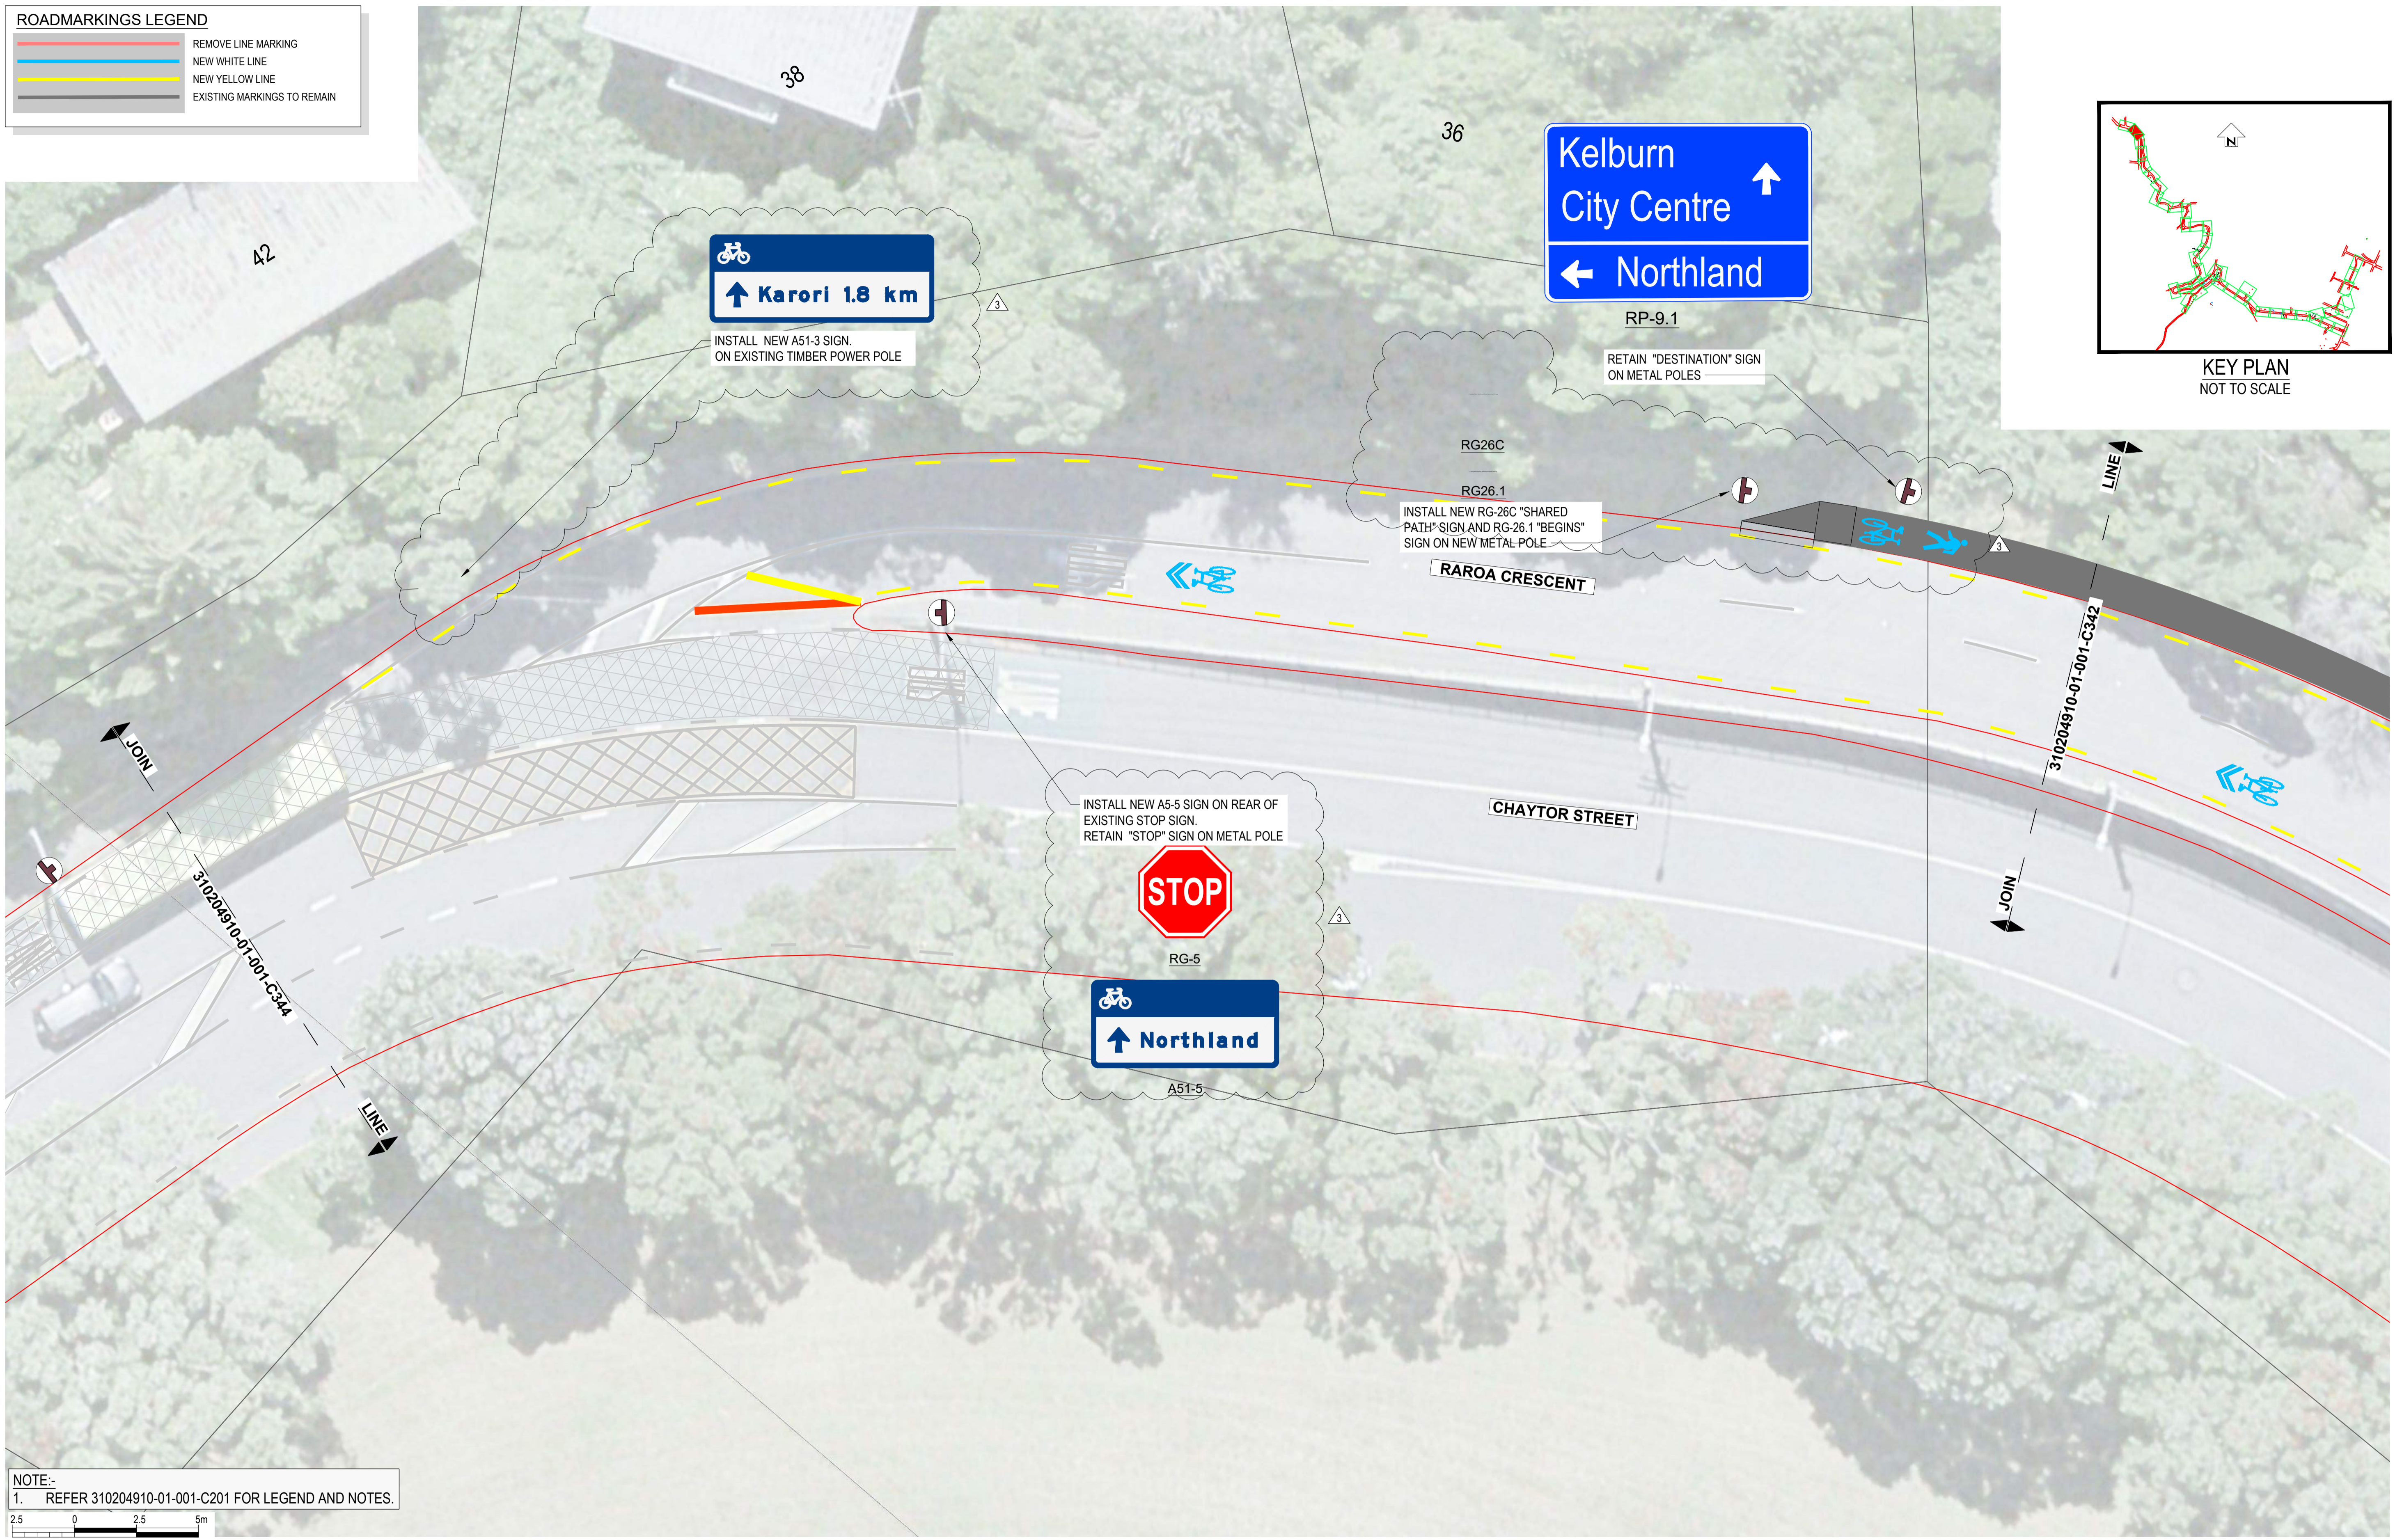

NOTE:-
1. REFER 310204910-01-001-C201 FOR LEGEND AND NOTES.



REV	DESCRIPTION	G.D.	S.T.	G.C.	DATE
1	FOR CONSTRUCTION				23.12.22
A	FOR REVIEW				

SURVEYED		
DESIGNED	G. CORIN	
DRAWN	G. DOBSON	8.08.22
CAD REVIEW	Matt Hopkins	21.03.23
DESIGN CHECK	Matt Hopkins	21.03.23
DESIGN REVIEW	Graeme Corin	21.03.23
APPROVED	Graeme Corin	21.03.23
PROF REGISTRATION:		




**ARO VALLEY TRANSITIONAL CYCLEWAY
WELLINGTON**

**GHUZNEE STREET - CHAYTOR STREET
SIGNAGE LAYOUT PLAN - SHEET 43 OF 46**

Status Stamp	FOR CONSTRUCTION
Date Stamp	27.03.23
Scales	1:125@A1 / 1:250@A3
Drawing No.	310204910-01-001-C343
Rev.	1


ROADMARKINGS LEGEND

	REMOVE LINE MARKING
	NEW WHITE LINE
	NEW YELLOW LINE
	EXISTING MARKINGS TO REMAIN

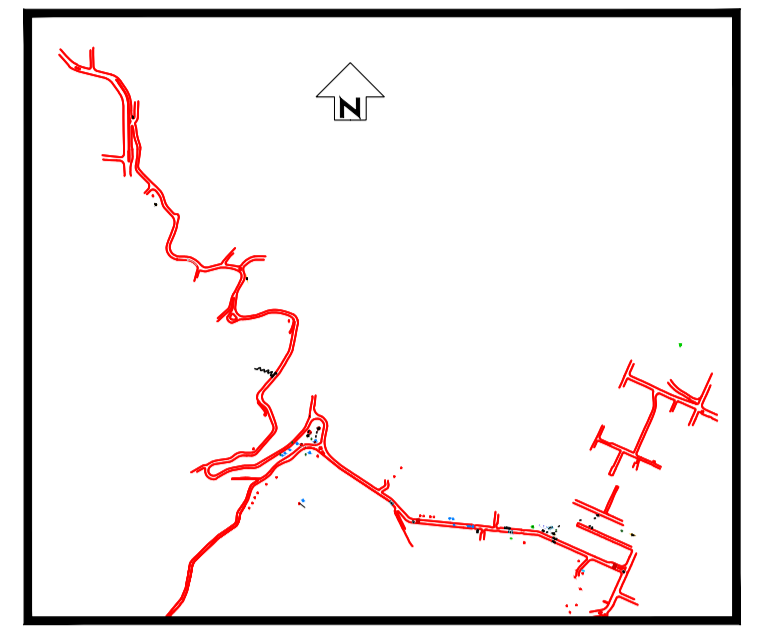

KEY PLAN
NOT TO SCALE

DO NOT SCALE - IF IN DOUBT, ASK

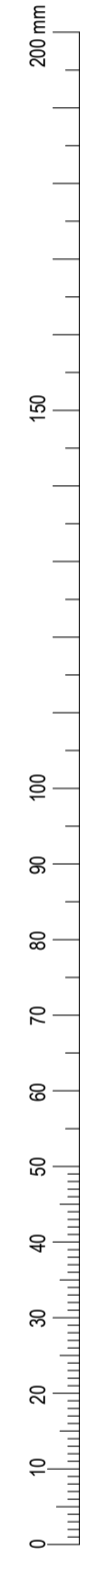

ORIGINAL SIZE **A1**



NOTE:-
1. REFER 310204910-01-001-C201 FOR LEGEND AND NOTES.



SCALE 1:125

REV	DESCRIPTION	G.D.	S.T.	G.C.	DATE
1	FOR CONSTRUCTION				23.12.22
A	FOR REVIEW				
		DRN	CHK	APP	DATE

SURVEYED		
DESIGNED	G. CORIN	
DRAWN	G. DOBSON	8.08.22
CAD REVIEW	Matt Hopkins	21.03.23
DESIGN CHECK	Matt Hopkins	21.03.23
DESIGN REVIEW	Graeme Corin	21.03.23
APPROVED	Graeme Corin	21.03.23
PROF REGISTRATION:		



Client:
Absolutely Positively Wellington City Council
Me Heke Ki Pōneke


ARO VALLEY TRANSITIONAL CYCLEWAY WELLINGTON
GHUZNEE STREET - CHAYTOR STREET SIGNAGE LAYOUT PLAN - SHEET 44 OF 46

Status Stamp	FOR CONSTRUCTION
Date Stamp	27.03.23
Scales	1:125@A1 / 1:250@A3
Drawing No.	310204910-01-001-C344
Rev.	1

ROADMARKINGS LEGEND	
	REMOVE LINE MARKING
	NEW WHITE LINE
	NEW YELLOW LINE
	EXISTING MARKINGS TO REMAIN

DO NOT SCALE - IF IN DOUBT, ASK

ORIGINAL SIZE A1

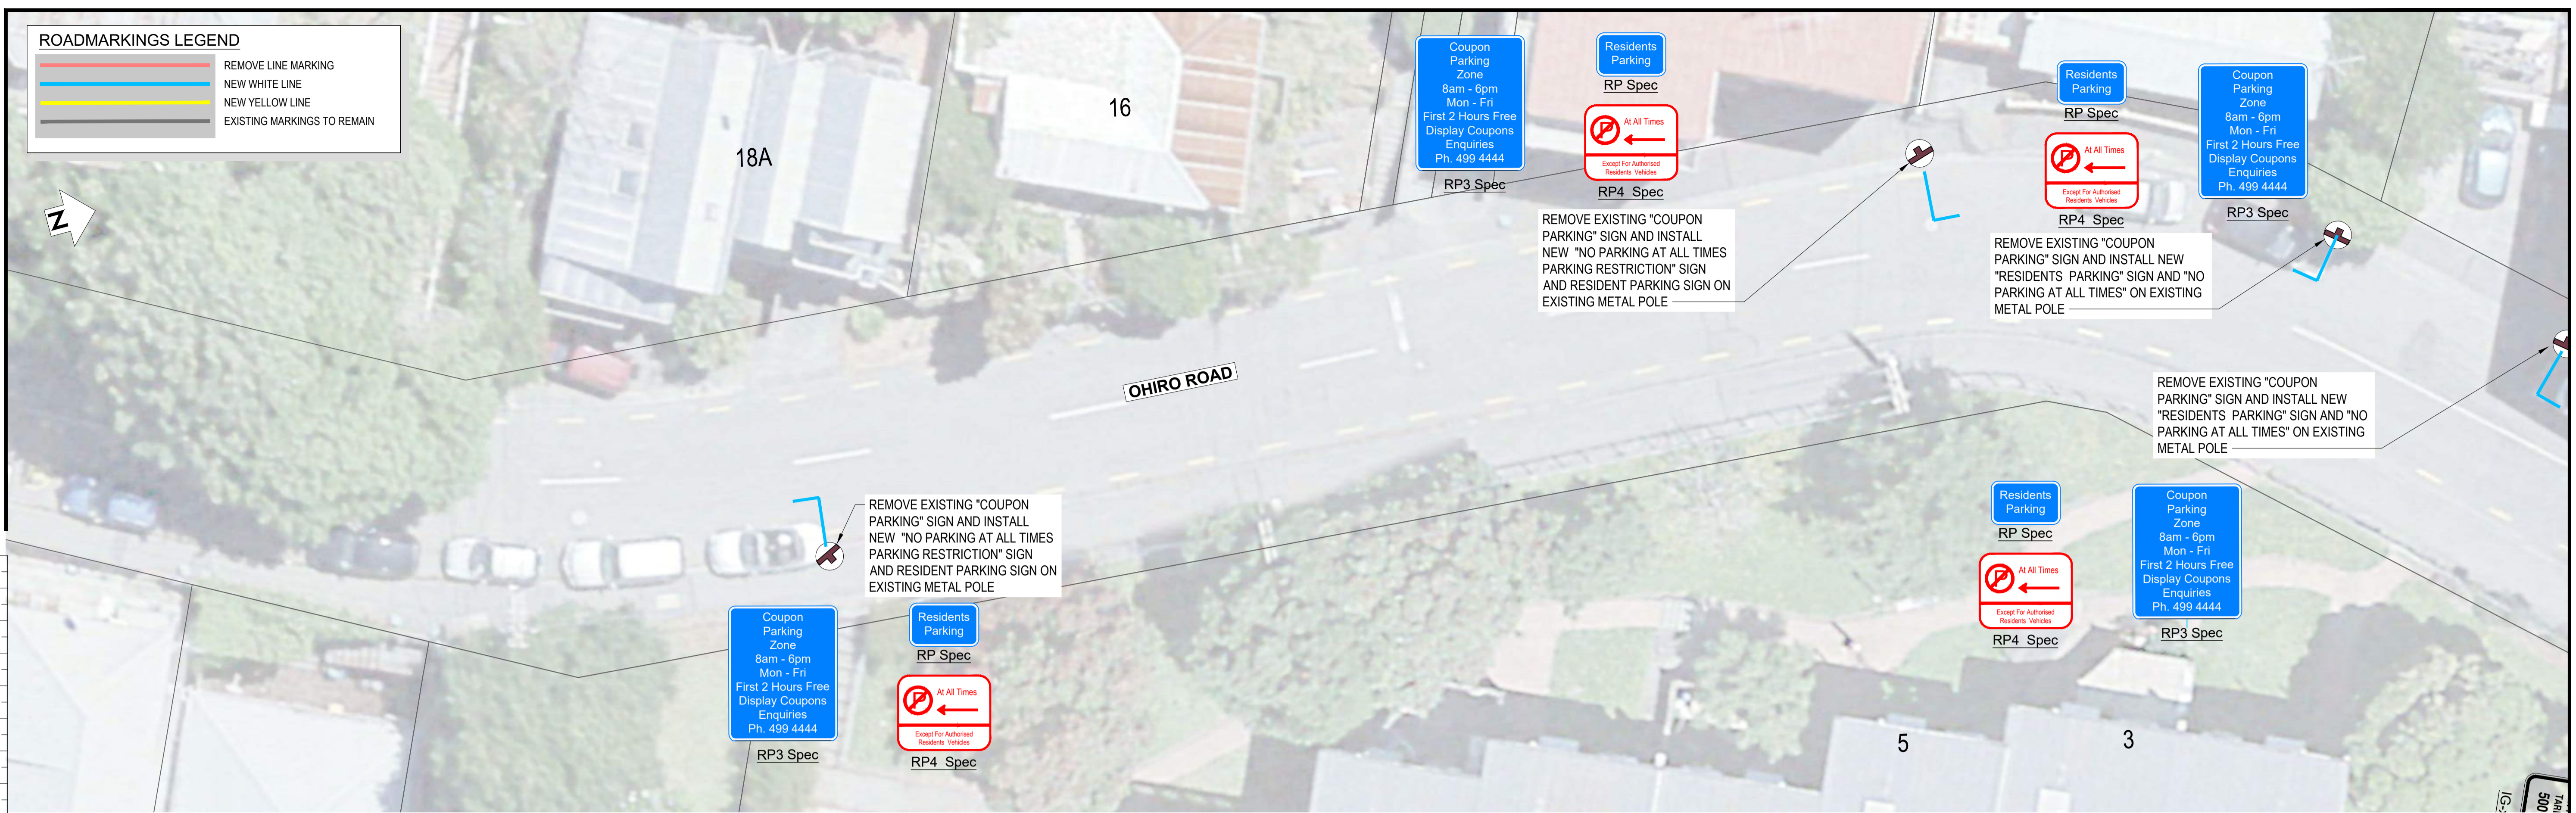

NOTE:-
1. REFER 310204910-01-001-C201 FOR LEGEND AND NOTES.



REV	FOR CONSTRUCTION	FOR REVIEW	REVISIONS	G.D.	S.T.	G.C.	23.12.22
1	FOR CONSTRUCTION						
A	FOR REVIEW						

SURVEYED		
DESIGNED	G. CORIN	
DRAWN	G. DOBSON	21.10.22
CAD REVIEW	Matt Hopkins	21.03.23
DESIGN CHECK	Matt Hopkins	21.03.23
DESIGN REVIEW	Graeme Corin	21.03.23
APPROVED	Graeme Corin	21.03.23
PROF REGISTRATION:		



Client:
Absolutely Positively Wellington City Council
Me Heke Ki Pōneke



ARO VALLEY TRANSITIONAL CYCLEWAY WELLINGTON
GHUZNEE STREET - CHAYTOR STREET SIGNAGE LAYOUT PLAN - SHEET 45 OF 46

Status Stamp	FOR CONSTRUCTION
Date Stamp	27.03.23
Scales	1:125@A1 / 1:250@A3
Drawing No.	310204910-01-001-C345
Rev.	1

ROADMARKINGS LEGEND	
	REMOVE LINE MARKING
	NEW WHITE LINE
	NEW YELLOW LINE
	EXISTING MARKINGS TO REMAIN

DO NOT SCALE - IF IN DOUBT, ASK

ORIGINAL SIZE A1

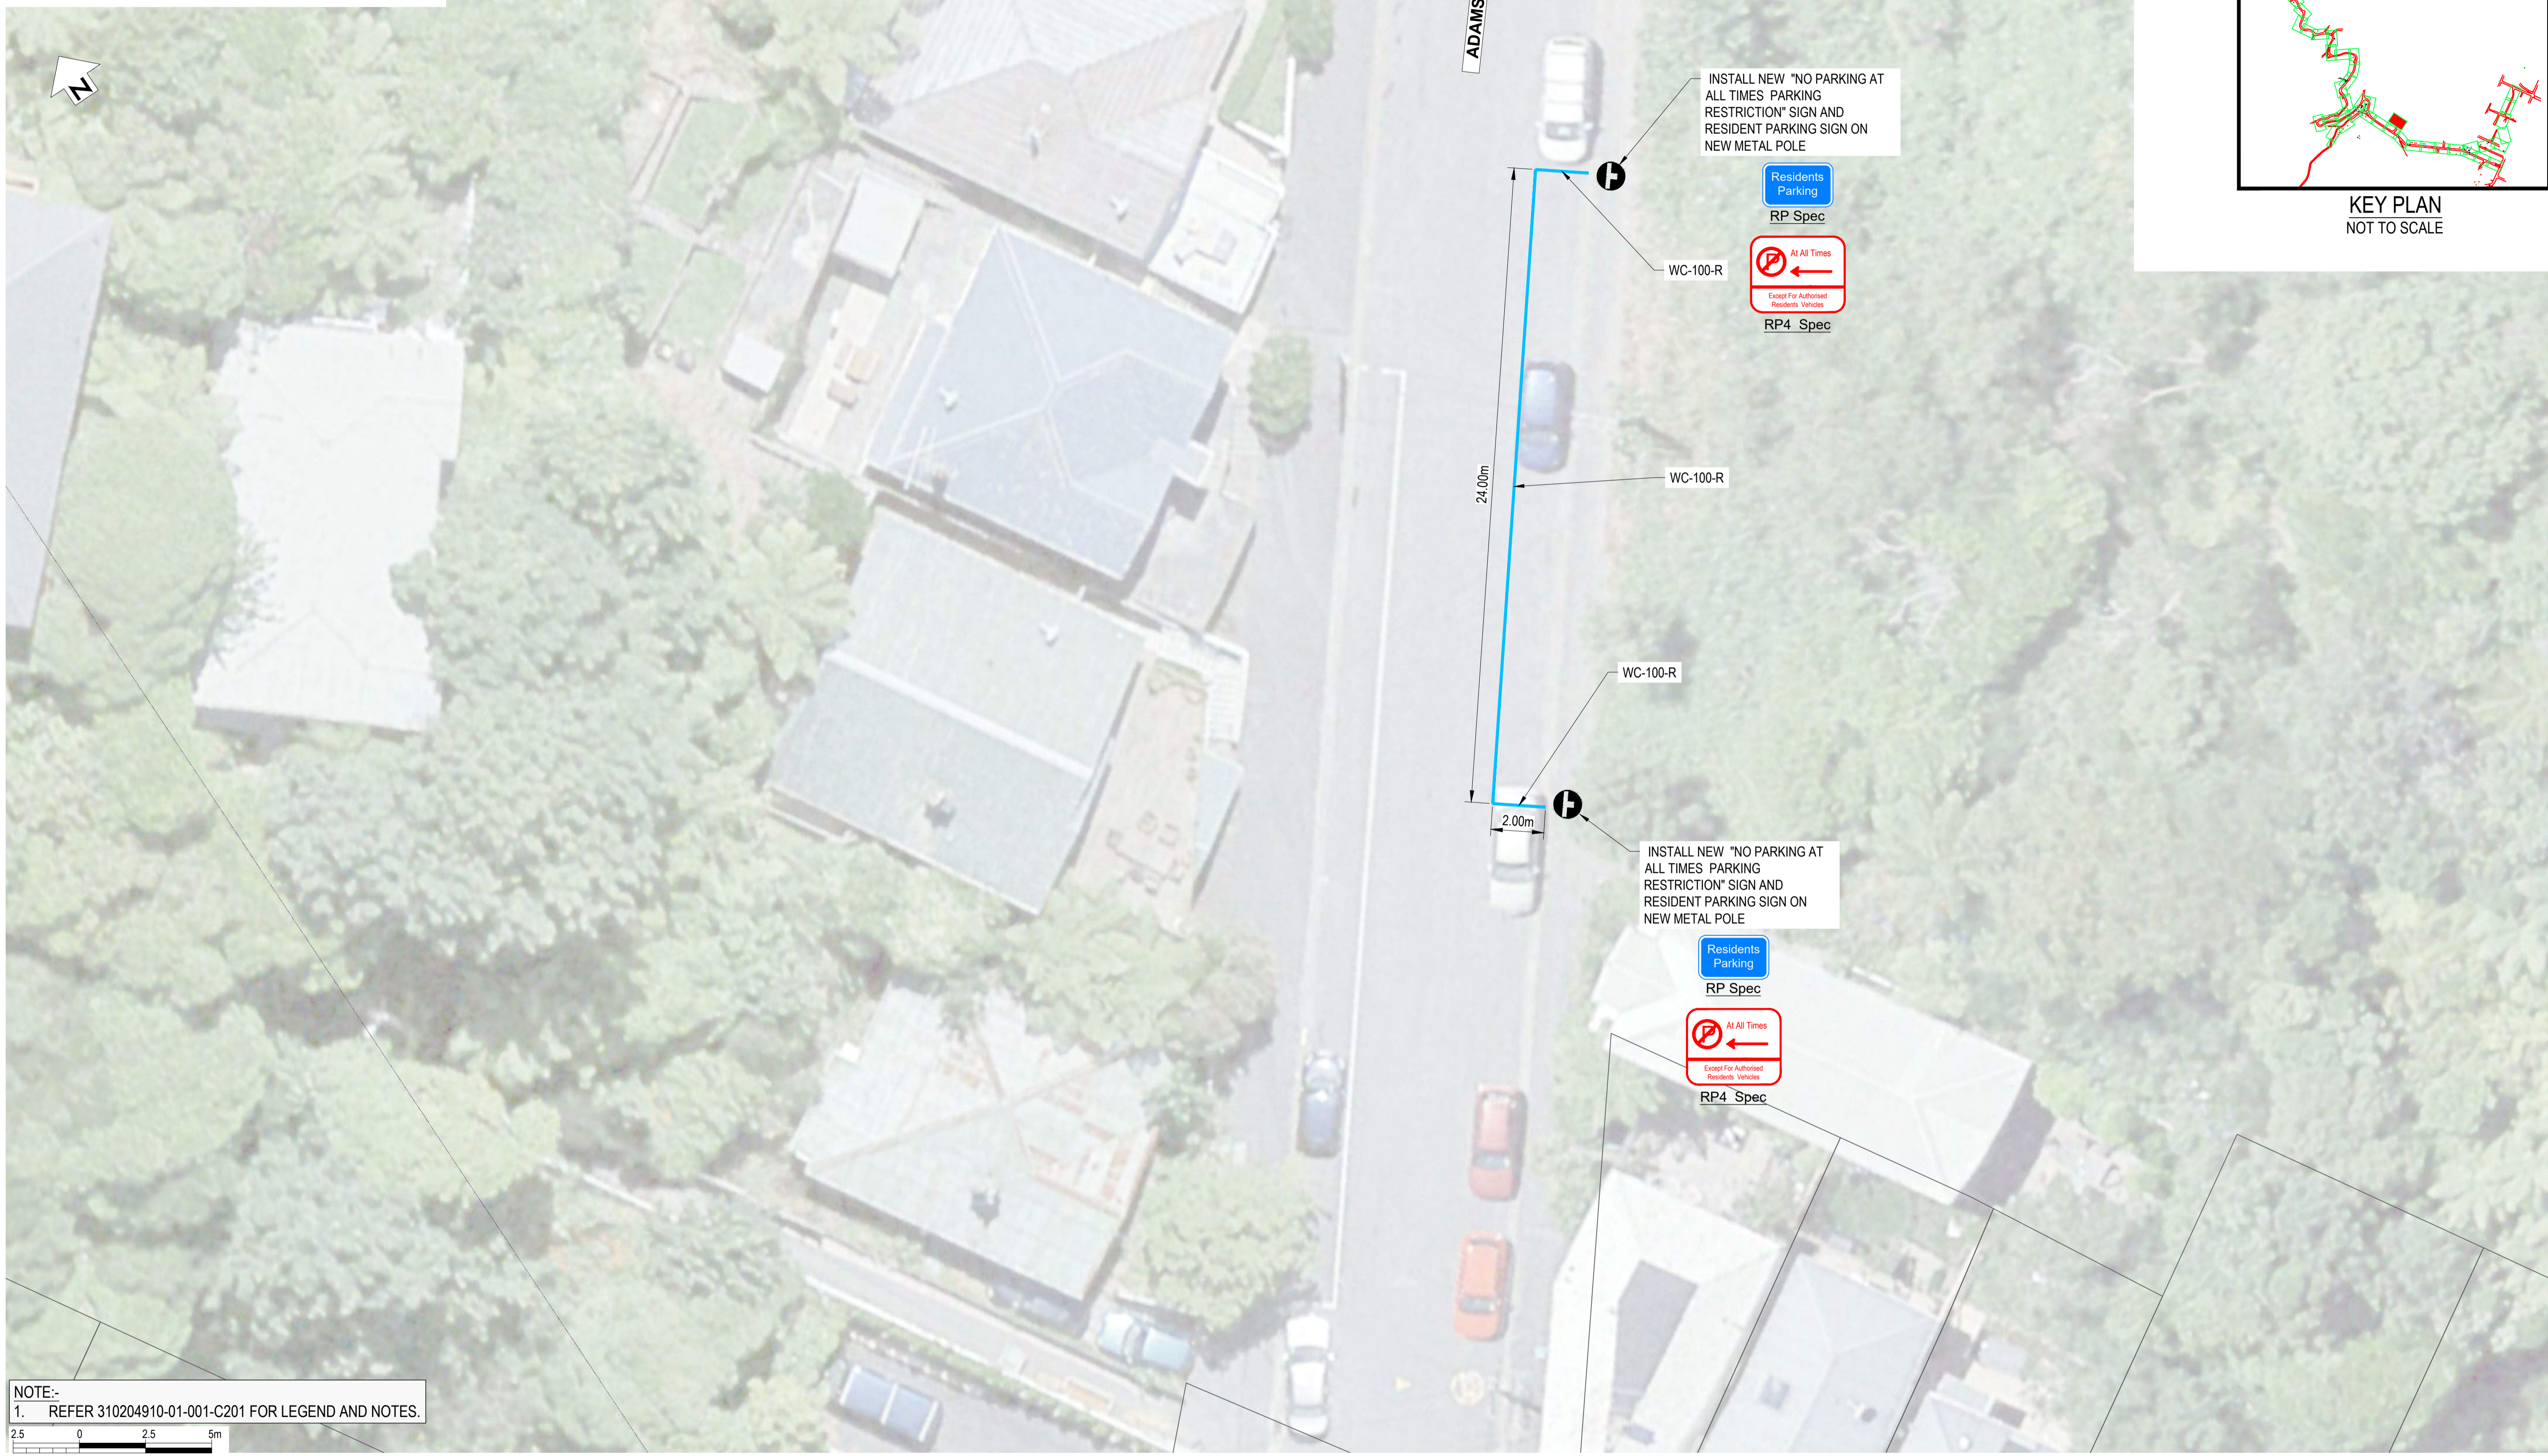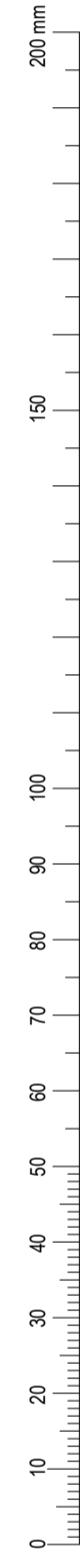

NOTE:-
1. REFER 310204910-01-001-C201 FOR LEGEND AND NOTES.



REV	DESCRIPTION	G.D.	S.T.	G.C.	DATE
1	FOR CONSTRUCTION				23.12.22
A	FOR REVIEW				
REV		DRN	CHK	APP	DATE

SURVEYED		
DESIGNED	G. CORIN	
DRAWN	G. DOBSON	21.10.22
CAD REVIEW	Matt Hopkins	21.03.23
DESIGN CHECK	Matt Hopkins	21.03.23
DESIGN REVIEW	Graeme Corin	21.03.23
APPROVED	Graeme Corin	21.03.23
PROF REGISTRATION:		



Client:
Absolutely Positively Wellington City Council
Me Heke Ki Pōneke

ARO VALLEY TRANSITIONAL CYCLEWAY WELLINGTON
GHUZNEE STREET - CHAYTOR STREET SIGNAGE LAYOUT PLAN - SHEET 46 OF 46

Status Stamp	FOR CONSTRUCTION
Date Stamp	27.03.23
Scales	1:125@A1 / 1:250@A3
Drawing No.	310204910-01-001-C346
Rev.	1