


ORIGINAL SIZE A1

DO NOT SCALE - IF IN DOUBT, ASK

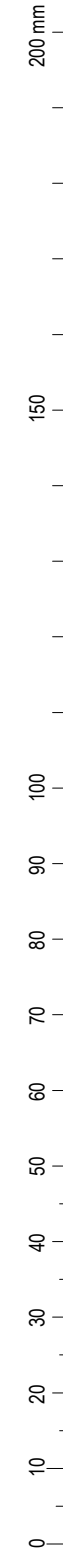

ROADMARKINGS LEGEND

	REMOVE LINE MARKING
	EDGE LINE
	CENTRE LINE
	CONTINUITY LINE
	NO STOPPING LINE
	GIVE WAY LIMIT LINE
	STOP LIMIT LINE
	CYCLEWAY
	PHYSICAL SEPARATOR'S
	GIVE WAY
	PEDESTRIAN MARKING
	CYCLE MARKING
	SHARROW MARKING
	PLANTER BOX
	BOUNDARIES




NOTE: ALL ROADMARKING TO COMPLY WITH THE NZTA "MANUAL OF TRAFFIC SIGNS AND MARKINGS - PART 2".

ROADMARKING AND SIGNAGE NOTES

- ALL SIGNS WORK TO COMPLY WITH THE NZTA "MANUAL OF TRAFFIC SIGNS AND MARKINGS - PART 1".
- ALL ROADMARKING TO COMPLY WITH THE NZTA "MANUAL OF TRAFFIC SIGNS AND MARKINGS - PART 2".
- ALL SIGN INSTALLATION TO COMPLY WITH WELLINGTON CITY COUNCIL ENGINEERING CODE OF PRACTICE AND NZTA P24.
- EXACT LOCATION OF SIGNS TO BE CONFIRMED ON SITE WITH 'CLIENTS' ENGINEER REPRESENTATIVE.

LINE MARKING ANNOTATION LEGEND:


	W = WHITE		G = GREEN		Y = YELLOW
	C = CONTINUOUS		I = INTERMITTENT		B = BAR
	LINE WIDTH (mm)		LENGTH OF GAP (m)		LENGTH OF LINE (m)
	R = REFLECTORISED				

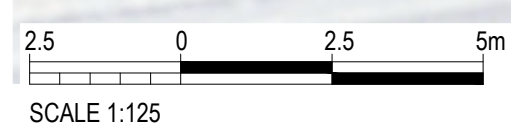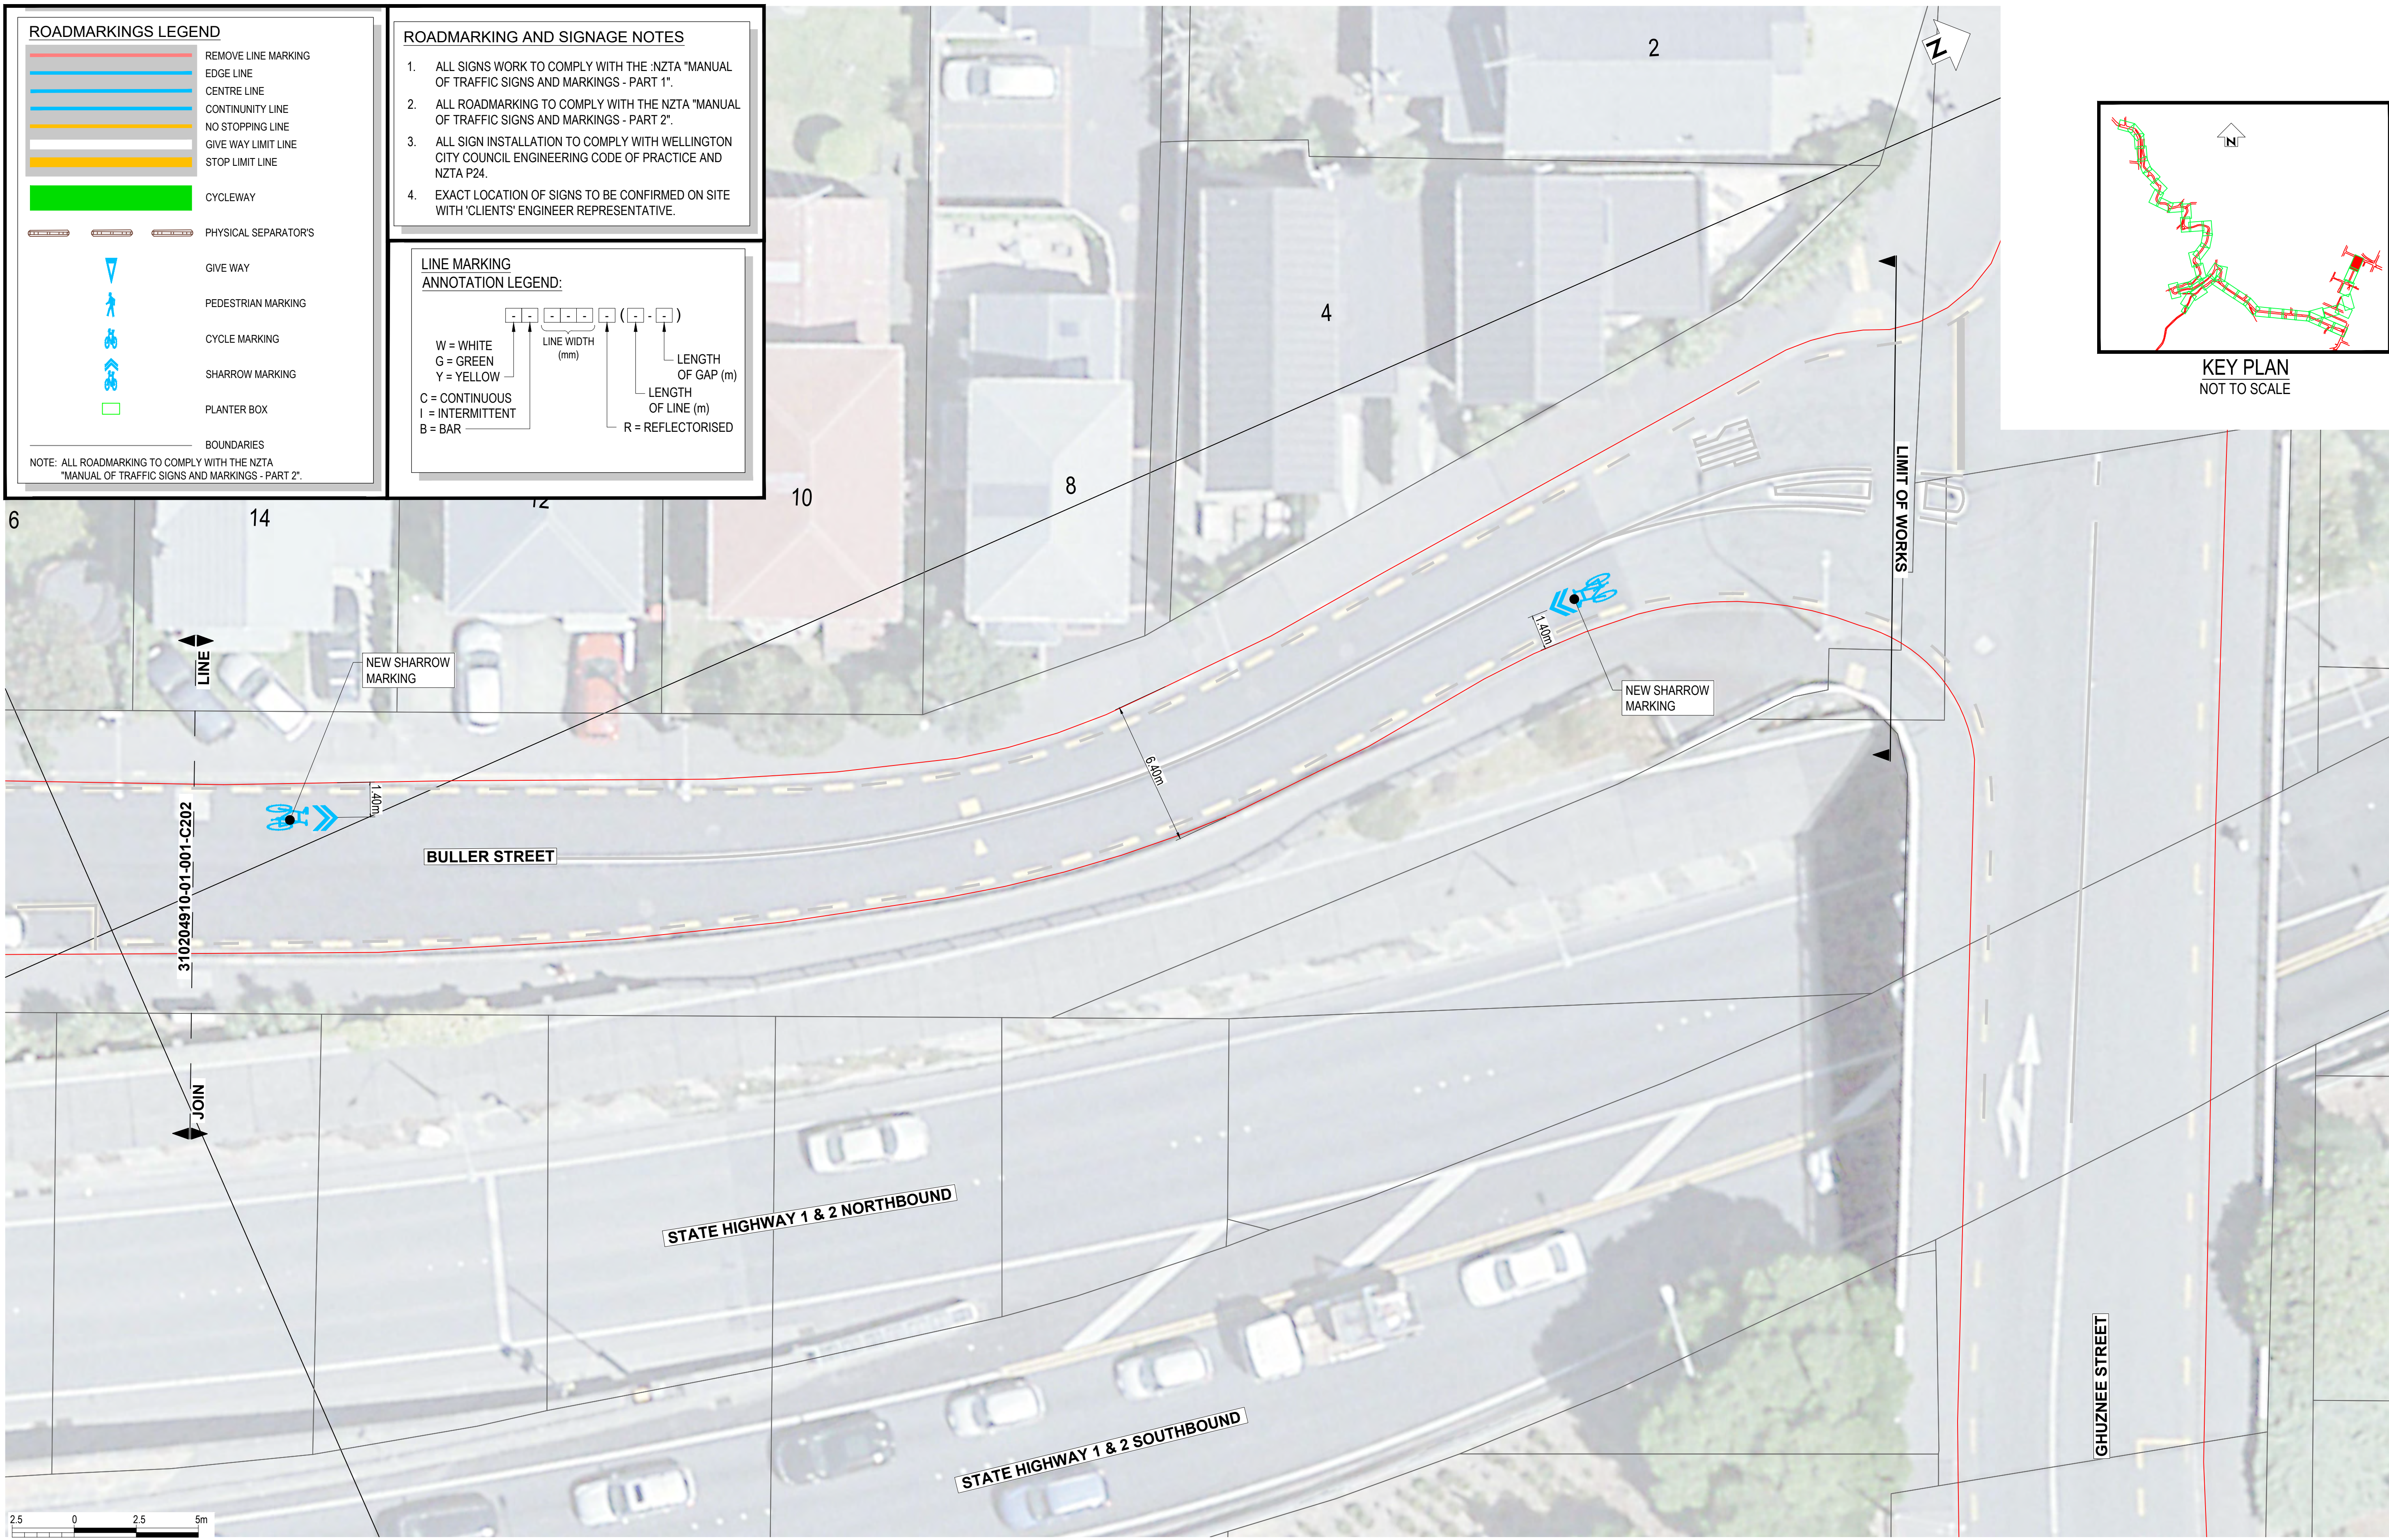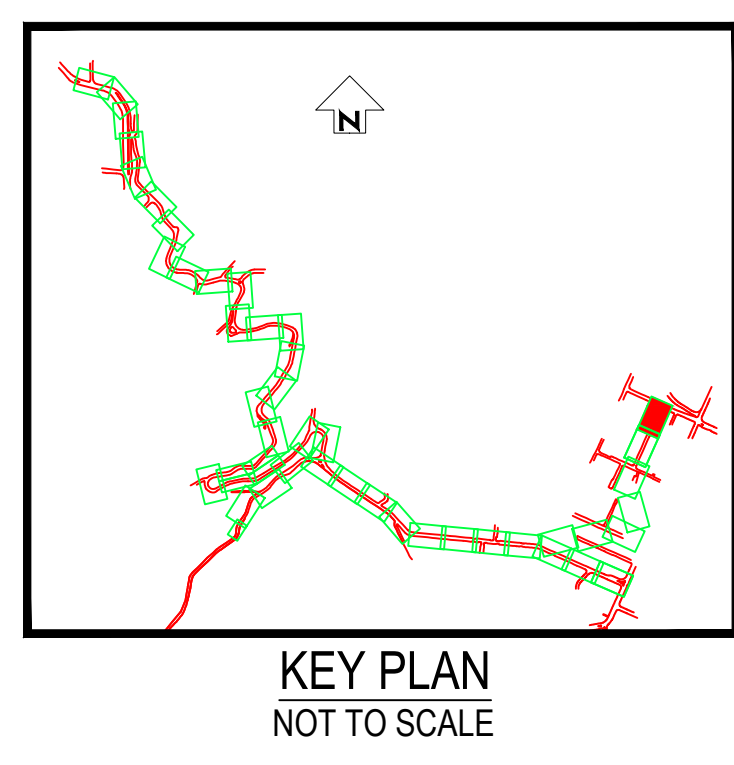

NOT FOR CONSTRUCTION

REV	FOR REVIEW	REVISIONS	G.DOBSON	DRN	CHK	APP	DATE
A							

SURVEYED		
DESIGNED	G. CORIN	
DRAWN	G. DOBSON	8.08.22
CAD REVIEW		
DESIGN CHECK		
DESIGN REVIEW		
APPROVED		
PROF REGISTRATION:		

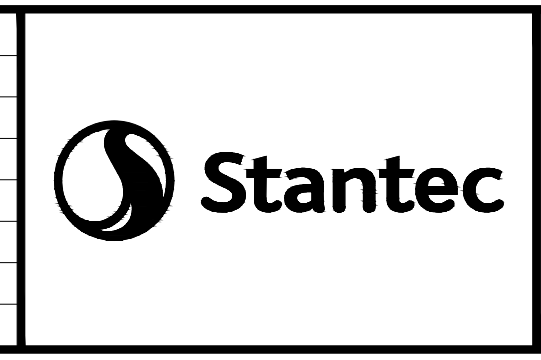

ARO VALLEY TRANSITIONAL CYCLEWAY
WELLINGTON

GHUZNEE STREET - CHAYTOR STREET
ROAD MARKING LAYOUT PLAN - SHEET 1 OF 44

Status Stamp	FOR REVIEW
Date Stamp	07.09.22
Scales	1:125@A1 / 1:250@A3
Drawing No.	310204910-01-001-C201
Rev.	A

DO NOT SCALE - IF IN DOUBT, ASK

200 mm

150

100

90

80

70

60

50

40

30

20

10

0

10

20

30

40

50

60

70

80

90

100

110

120

130

140

150

160

170

180

190

200

210

220

230

240

250

260


270

280

290

300

ORIGINAL SIZE A1

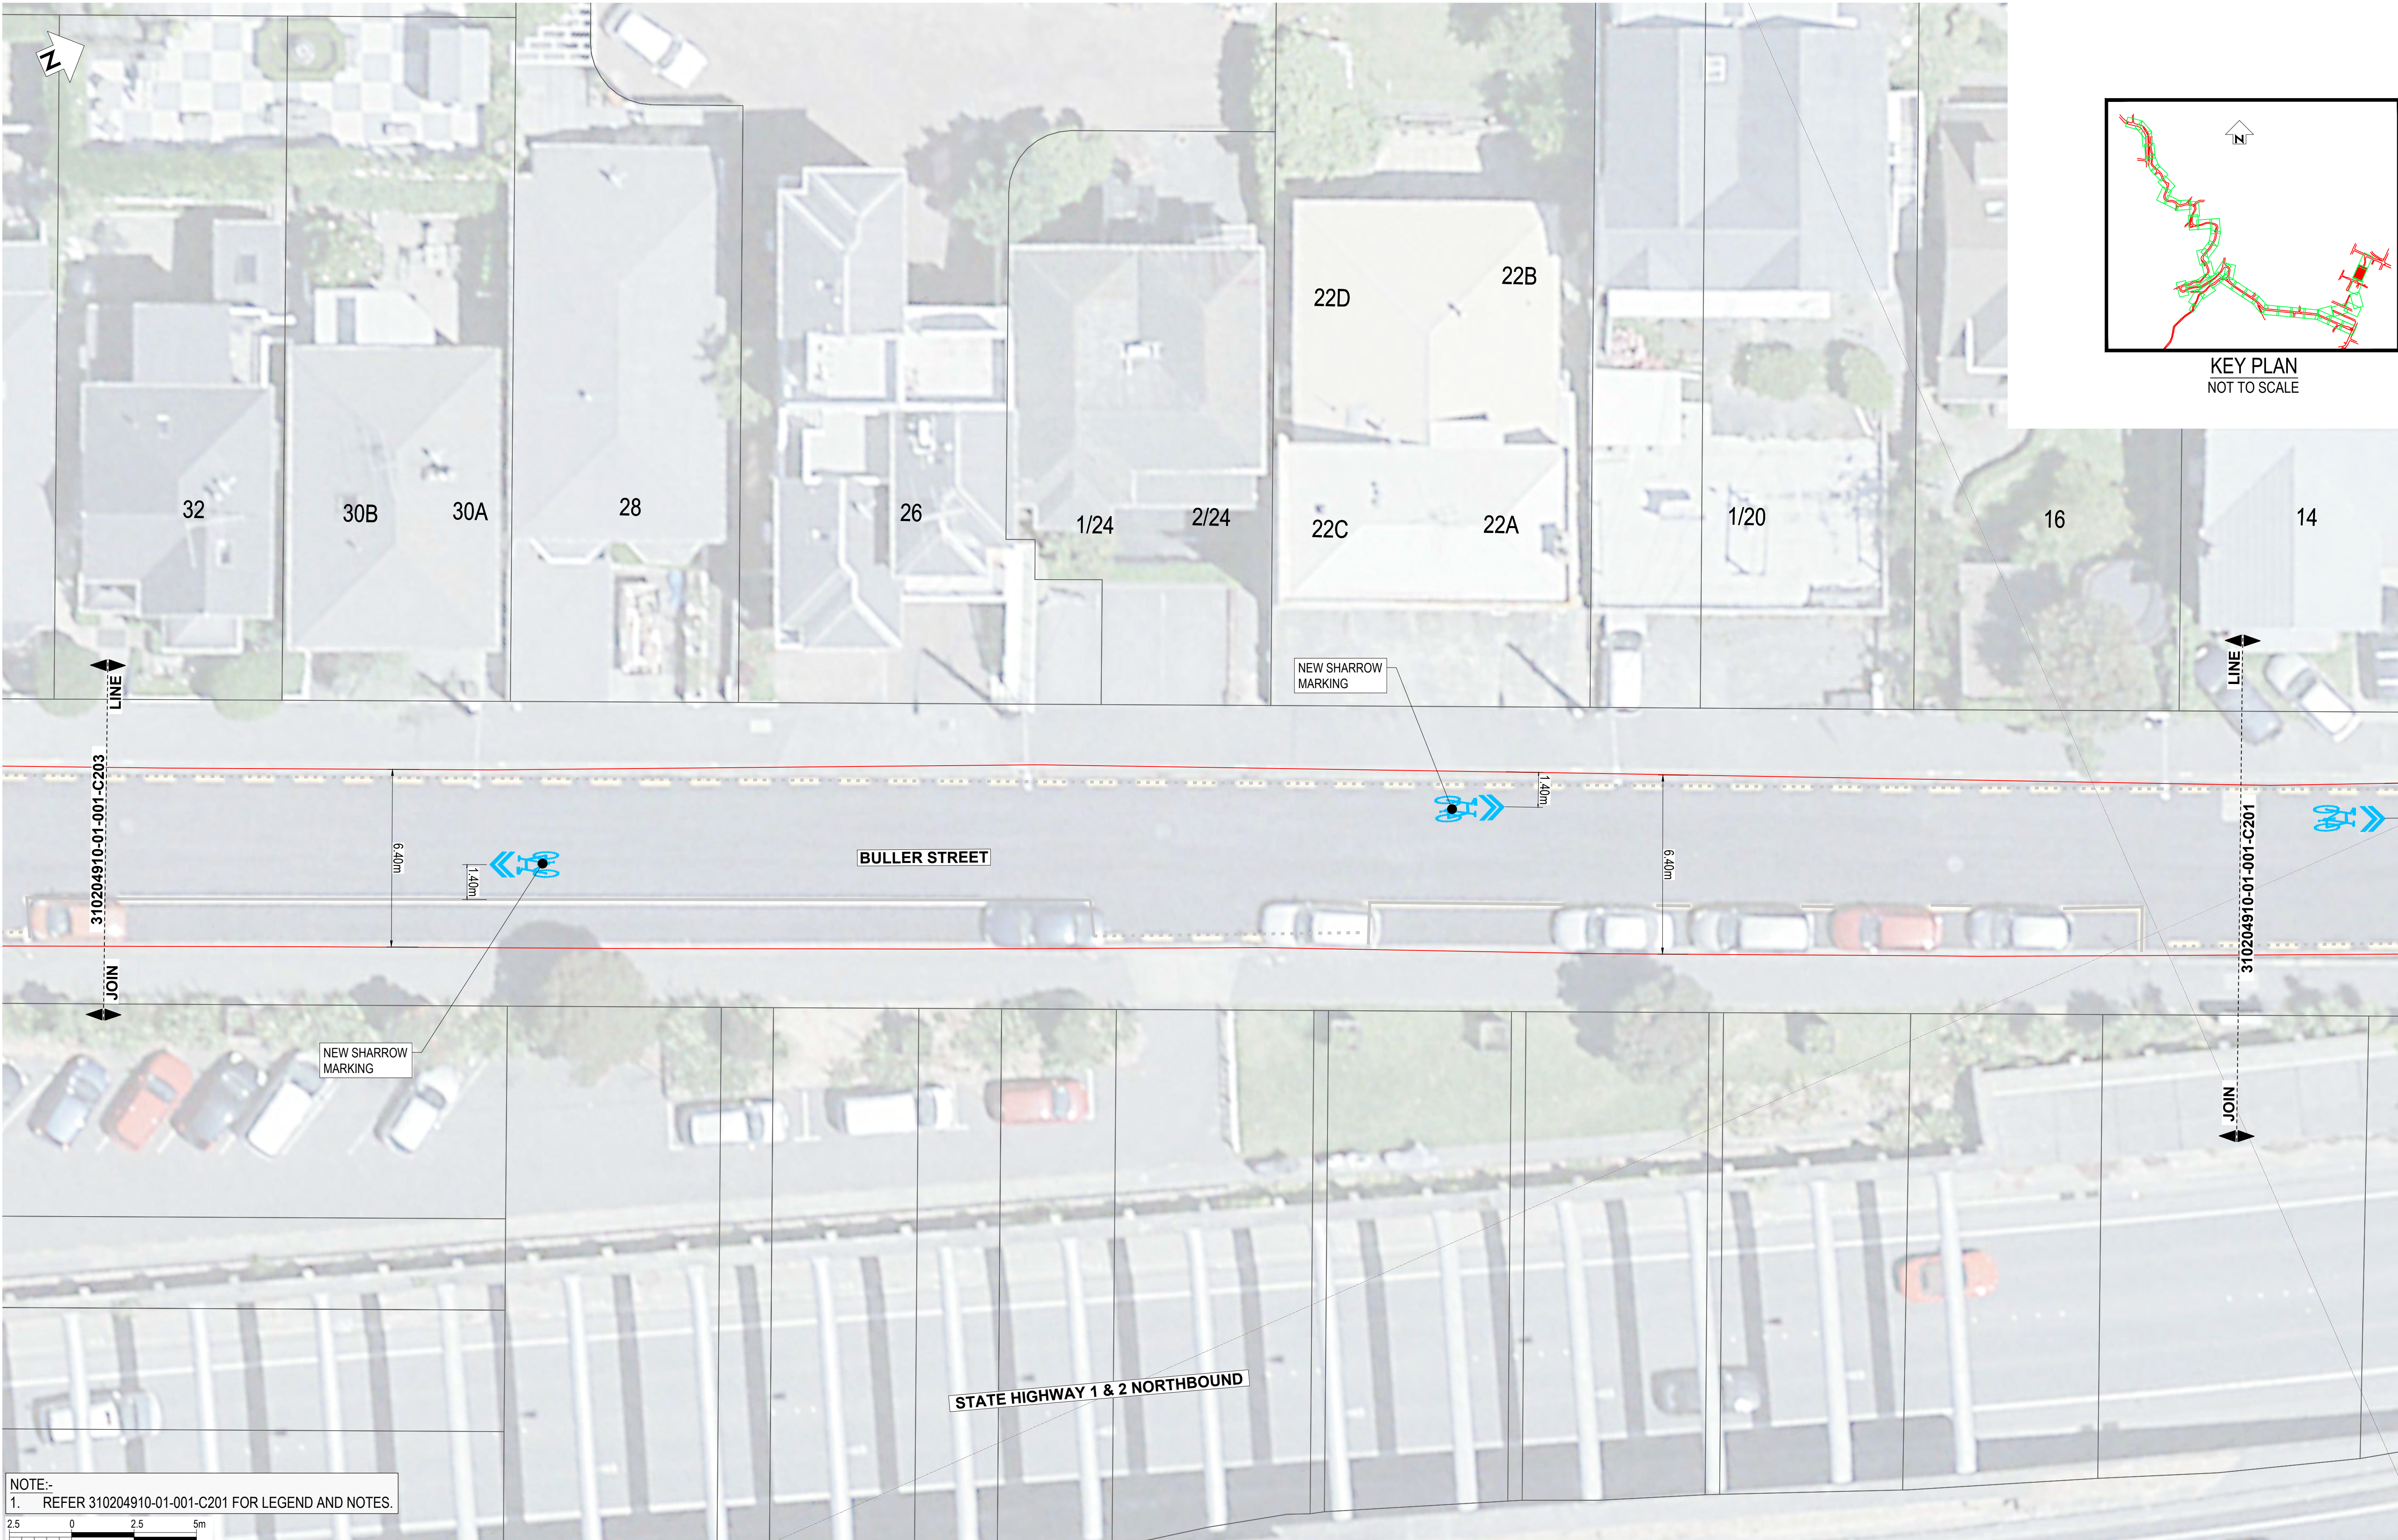

NOTE:-
1. REFER 310204910-01-001-C201 FOR LEGEND AND NOTES.

2.5 0 2.5 5m

SCALE 1:125

NOT FOR CONSTRUCTION

REV	FOR REVIEW	REVISIONS	G.DOBSON	DRN	CHK	APP	DATE
A	FOR REVIEW						

PROF REGISTRATION:

SURVEYED		
DESIGNED	G. CORIN	
DRAWN	G. DOBSON	8.08.22
CAD REVIEW		
DESIGN CHECK		
DESIGN REVIEW		
APPROVED		



ARO VALLEY TRANSITIONAL CYCLEWAY
WELLINGTON

GHUZNEE STREET - CHAYTOR STREET
ROAD MARKING LAYOUT PLAN - SHEET 2 OF 44

Status Stamp	FOR REVIEW
Date Stamp	07.09.22
Scales	1:125@A1 / 1:250@A3
Drawing No.	310204910-01-001-C202
Rev.	A

DO NOT SCALE - IF IN DOUBT, ASK

ORIGINAL SIZE A1

200 mm

150

100


80

60

40

20

0

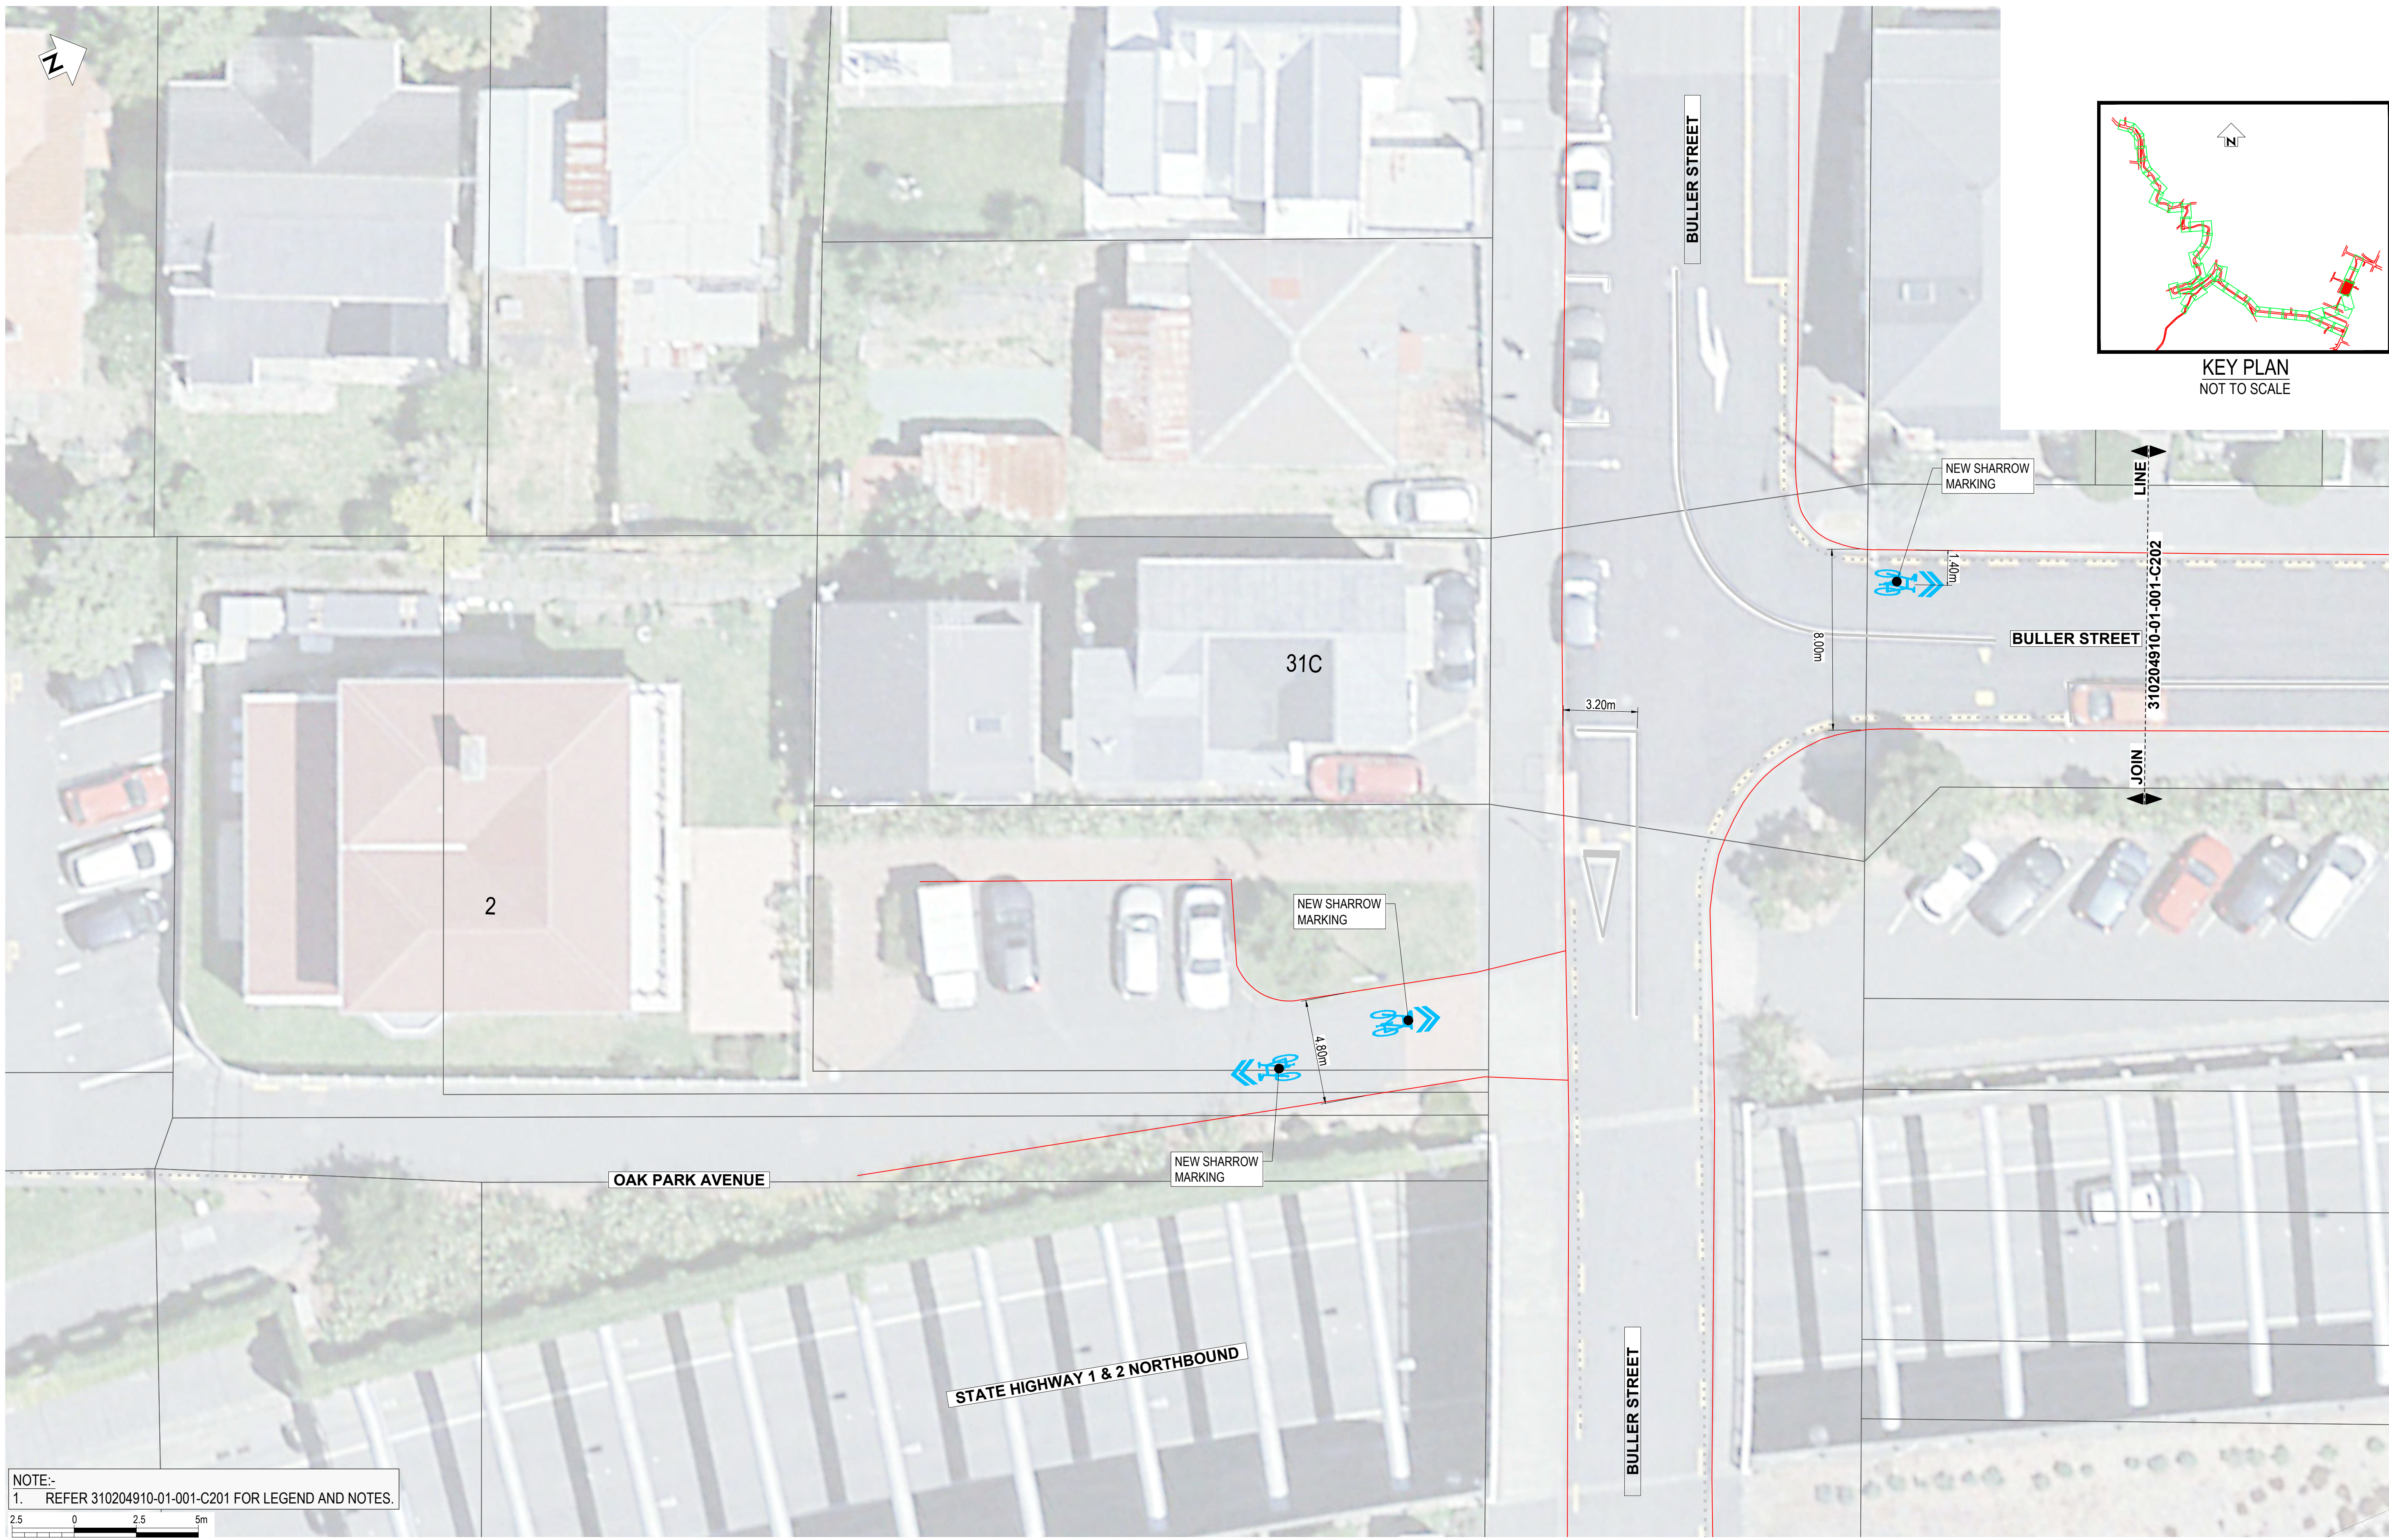

NOTE:-
1. REFER 310204910-01-001-C201 FOR LEGEND AND NOTES.




SCALE 1:125

NOT FOR CONSTRUCTION

A		FOR REVIEW	REVISIONS		DRN	CHK	APP	DATE
REV								


SURVEYED		
DESIGNED	G. CORIN	
DRAWN	G. DOBSON	8.08.22
CAD REVIEW		
DESIGN CHECK		
DESIGN REVIEW		
APPROVED		
PROF REGISTRATION:		

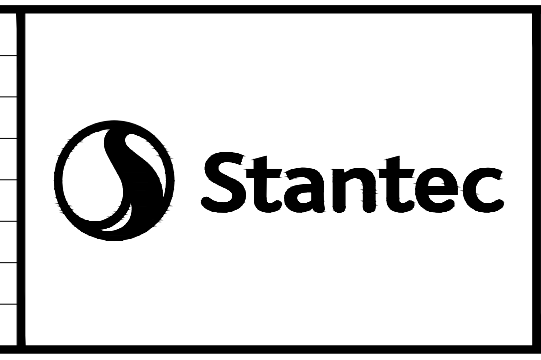

Client: ARO VALLEY TRANSITIONAL CYCLEWAY
WELLINGTON

GHUZNEE STREET - CHAYTOR STREET
ROAD MARKING LAYOUT PLAN - SHEET 3 OF 44

Status Stamp	FOR REVIEW
Date Stamp	07.09.22
Scales	1:125@A1 / 1:250@A3
Drawing No.	310204910-01-001-C203
Rev.	B

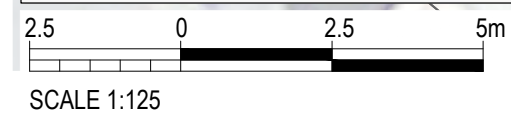

STATE HIGHWAY 1 & 2 ON RAMP

NOT FOR CONSTRUCTION

										SURVEYED					Client: 	ARO VALLEY TRANSITIONAL CYCLEWAY WELLINGTON	Status Stamp FOR REVIEW	
										DESIGNED		G. CORIN					Date Stamp 07.09.22	
										DRAWN		G. DOBSON						8.08.22
										CAD REVIEW								
										DESIGN CHECK								
										DESIGN REVIEW								
										APPROVED				Scales 1:125@A1 / 1:250@A3				
A REV FOR REVIEW										G.DOBSON				Drawing No. 310204910-01-001-C204	Rev. A			
REVISIONS										DRN		CHK				APP		DATE
										PROF REGISTRATION:								

DO NOT SCALE - IF IN DOUBT, ASK

ORIGINAL SIZE A1

200 mm

150

100

90

80

70

60

50



40

30


20

10

0

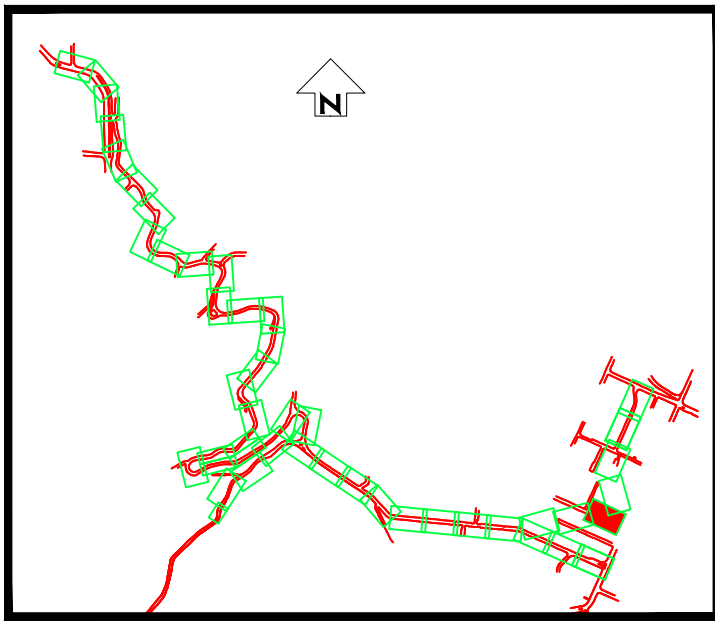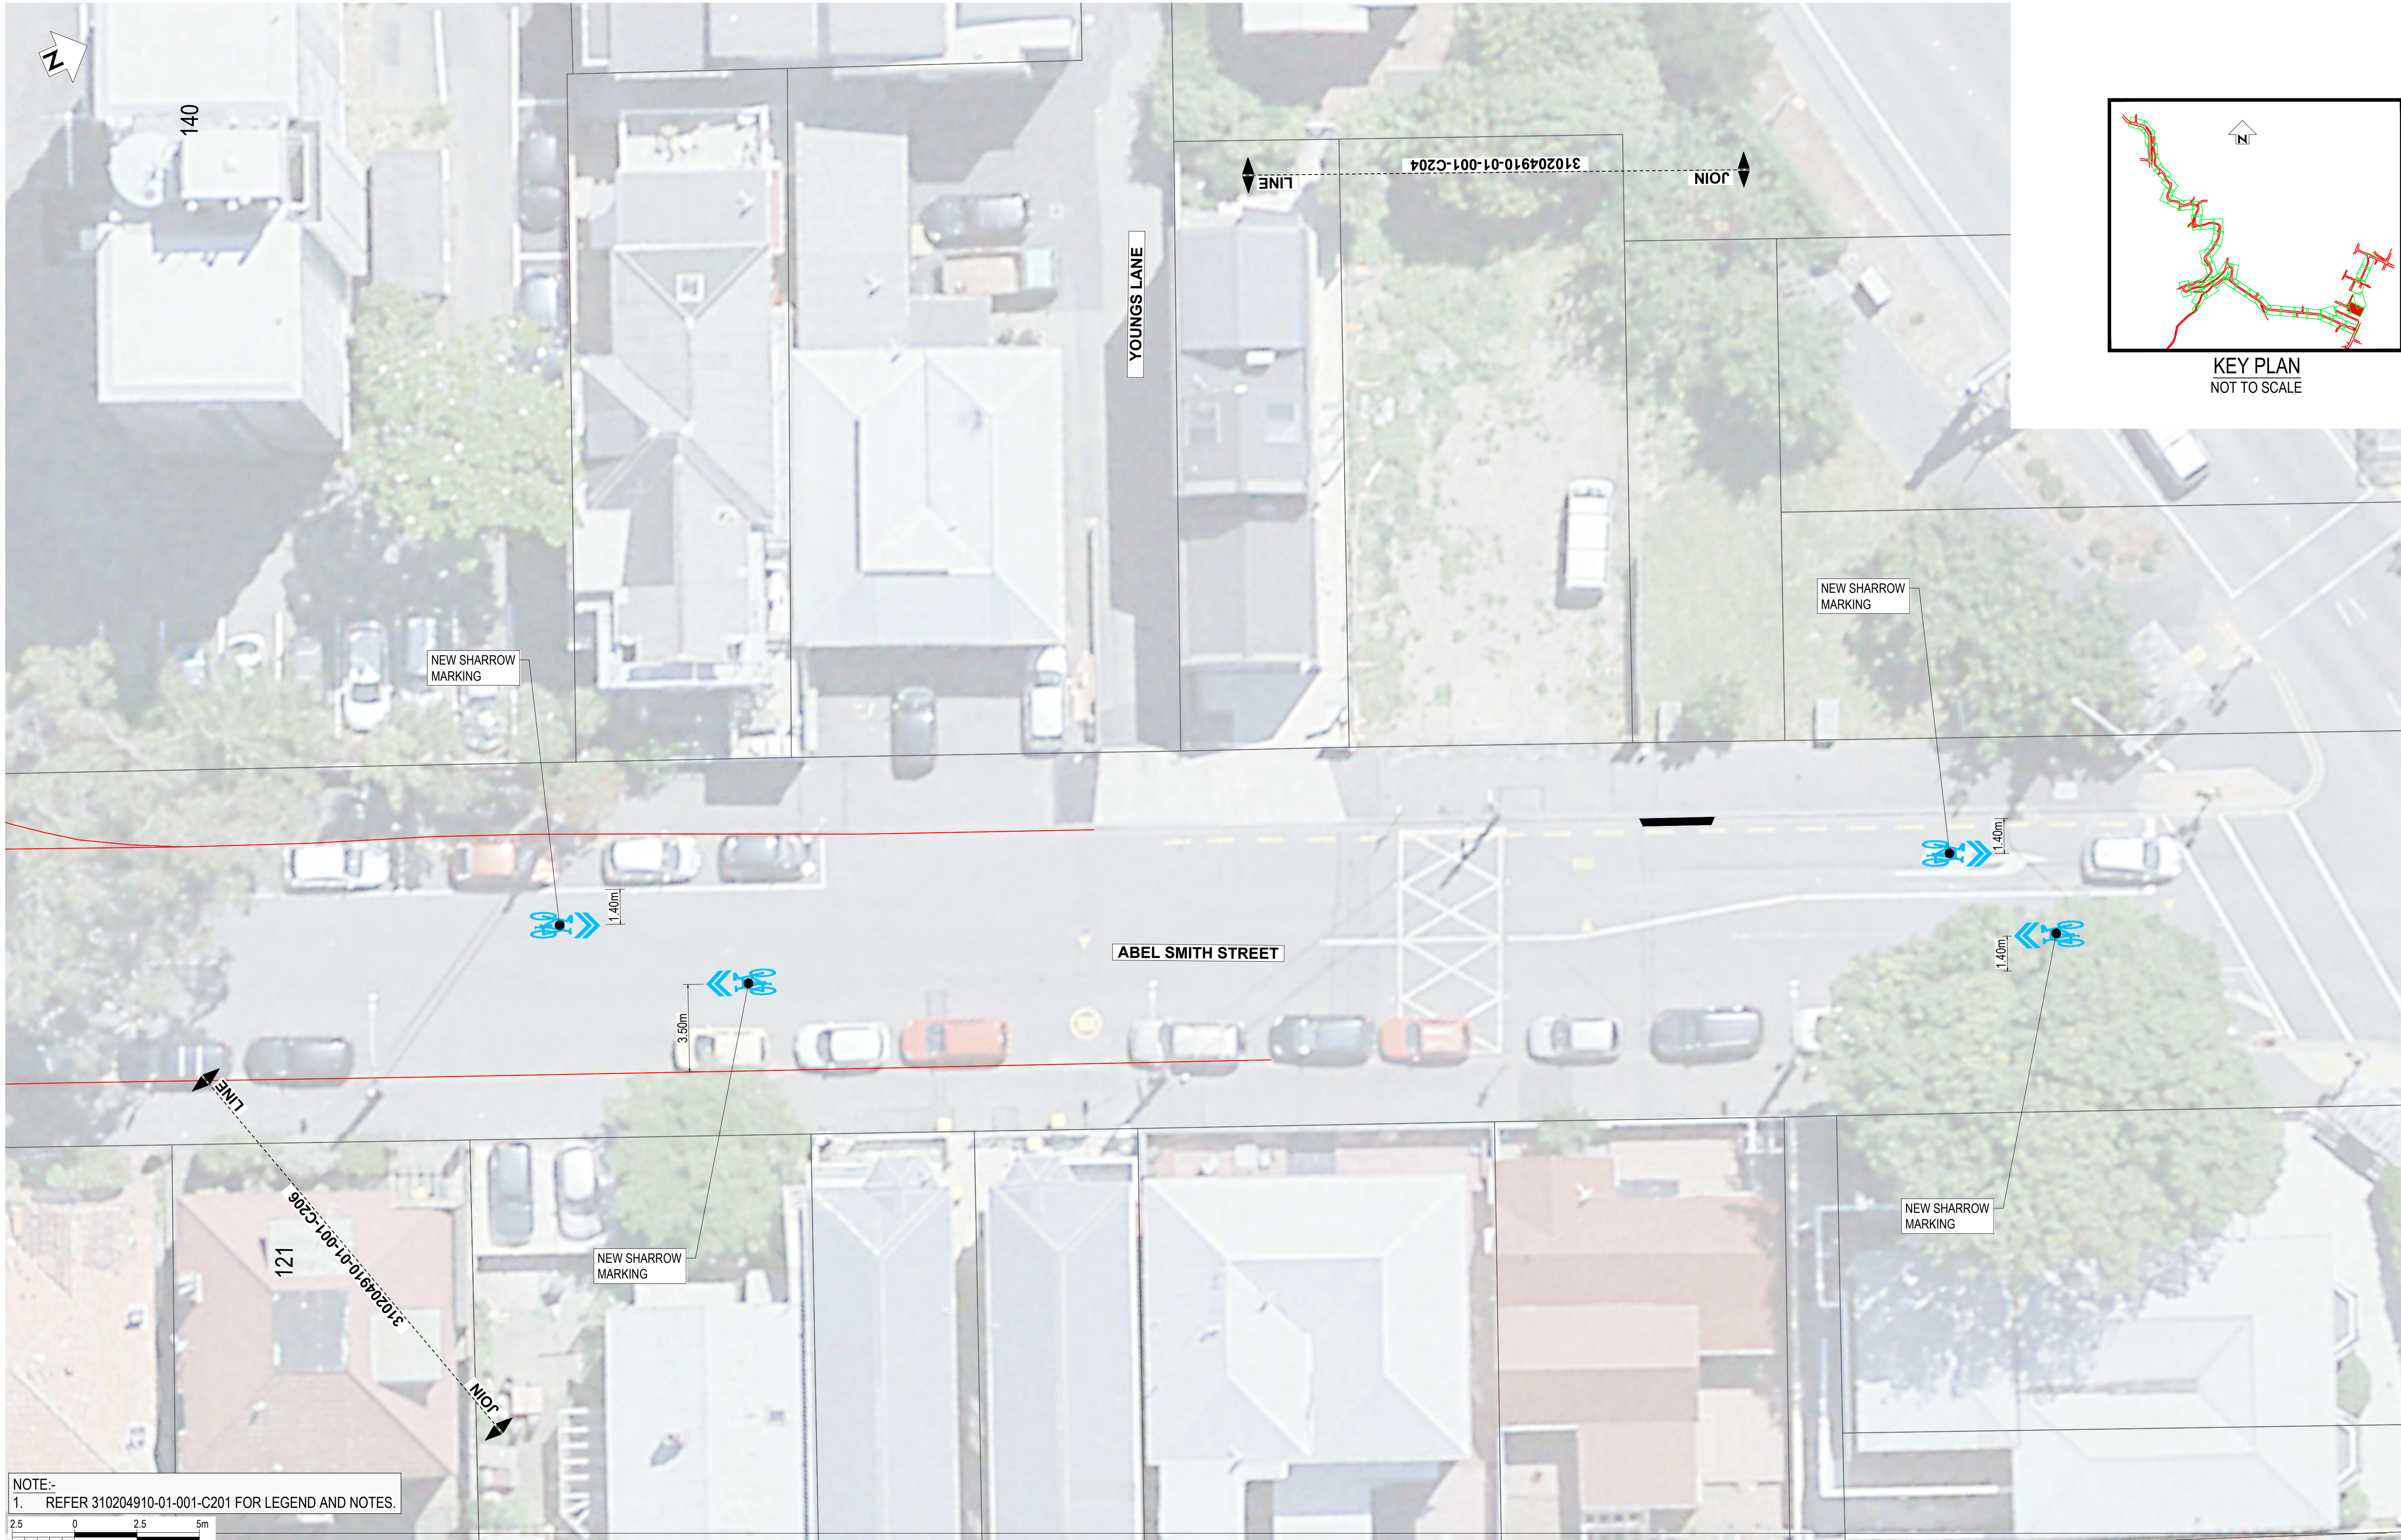

NOTE:-
1. REFER 310204910-01-001-C201 FOR LEGEND AND NOTES.

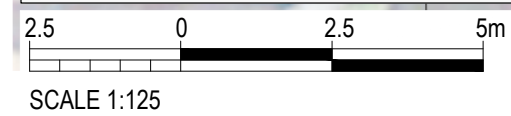

NOT FOR CONSTRUCTION

A		FOR REVIEW	REVISIONS		G.DOBSON	DRN	CHK	APP	DATE
REV									

SURVEYED		
DESIGNED	G. CORIN	
DRAWN	G. DOBSON	8.08.22
CAD REVIEW		
DESIGN CHECK		
DESIGN REVIEW		
APPROVED		
PROF REGISTRATION:		





ARO VALLEY TRANSITIONAL CYCLEWAY
WELLINGTON


GHUZNEE STREET - CHAYTOR STREET
ROAD MARKING LAYOUT PLAN - SHEET 5 OF 44

Status Stamp	FOR REVIEW	
Date Stamp	07.09.22	
Scales	1:125@A1 / 1:250@A3	
Drawing No.	310204910-01-001-C205	Rev. A

ORIGINAL SIZE A1
DO NOT SCALE - IF IN DOUBT, ASK

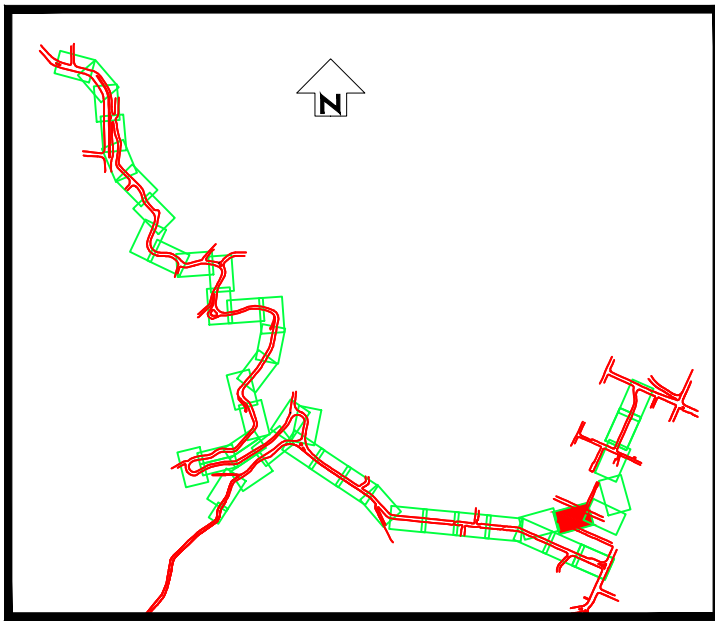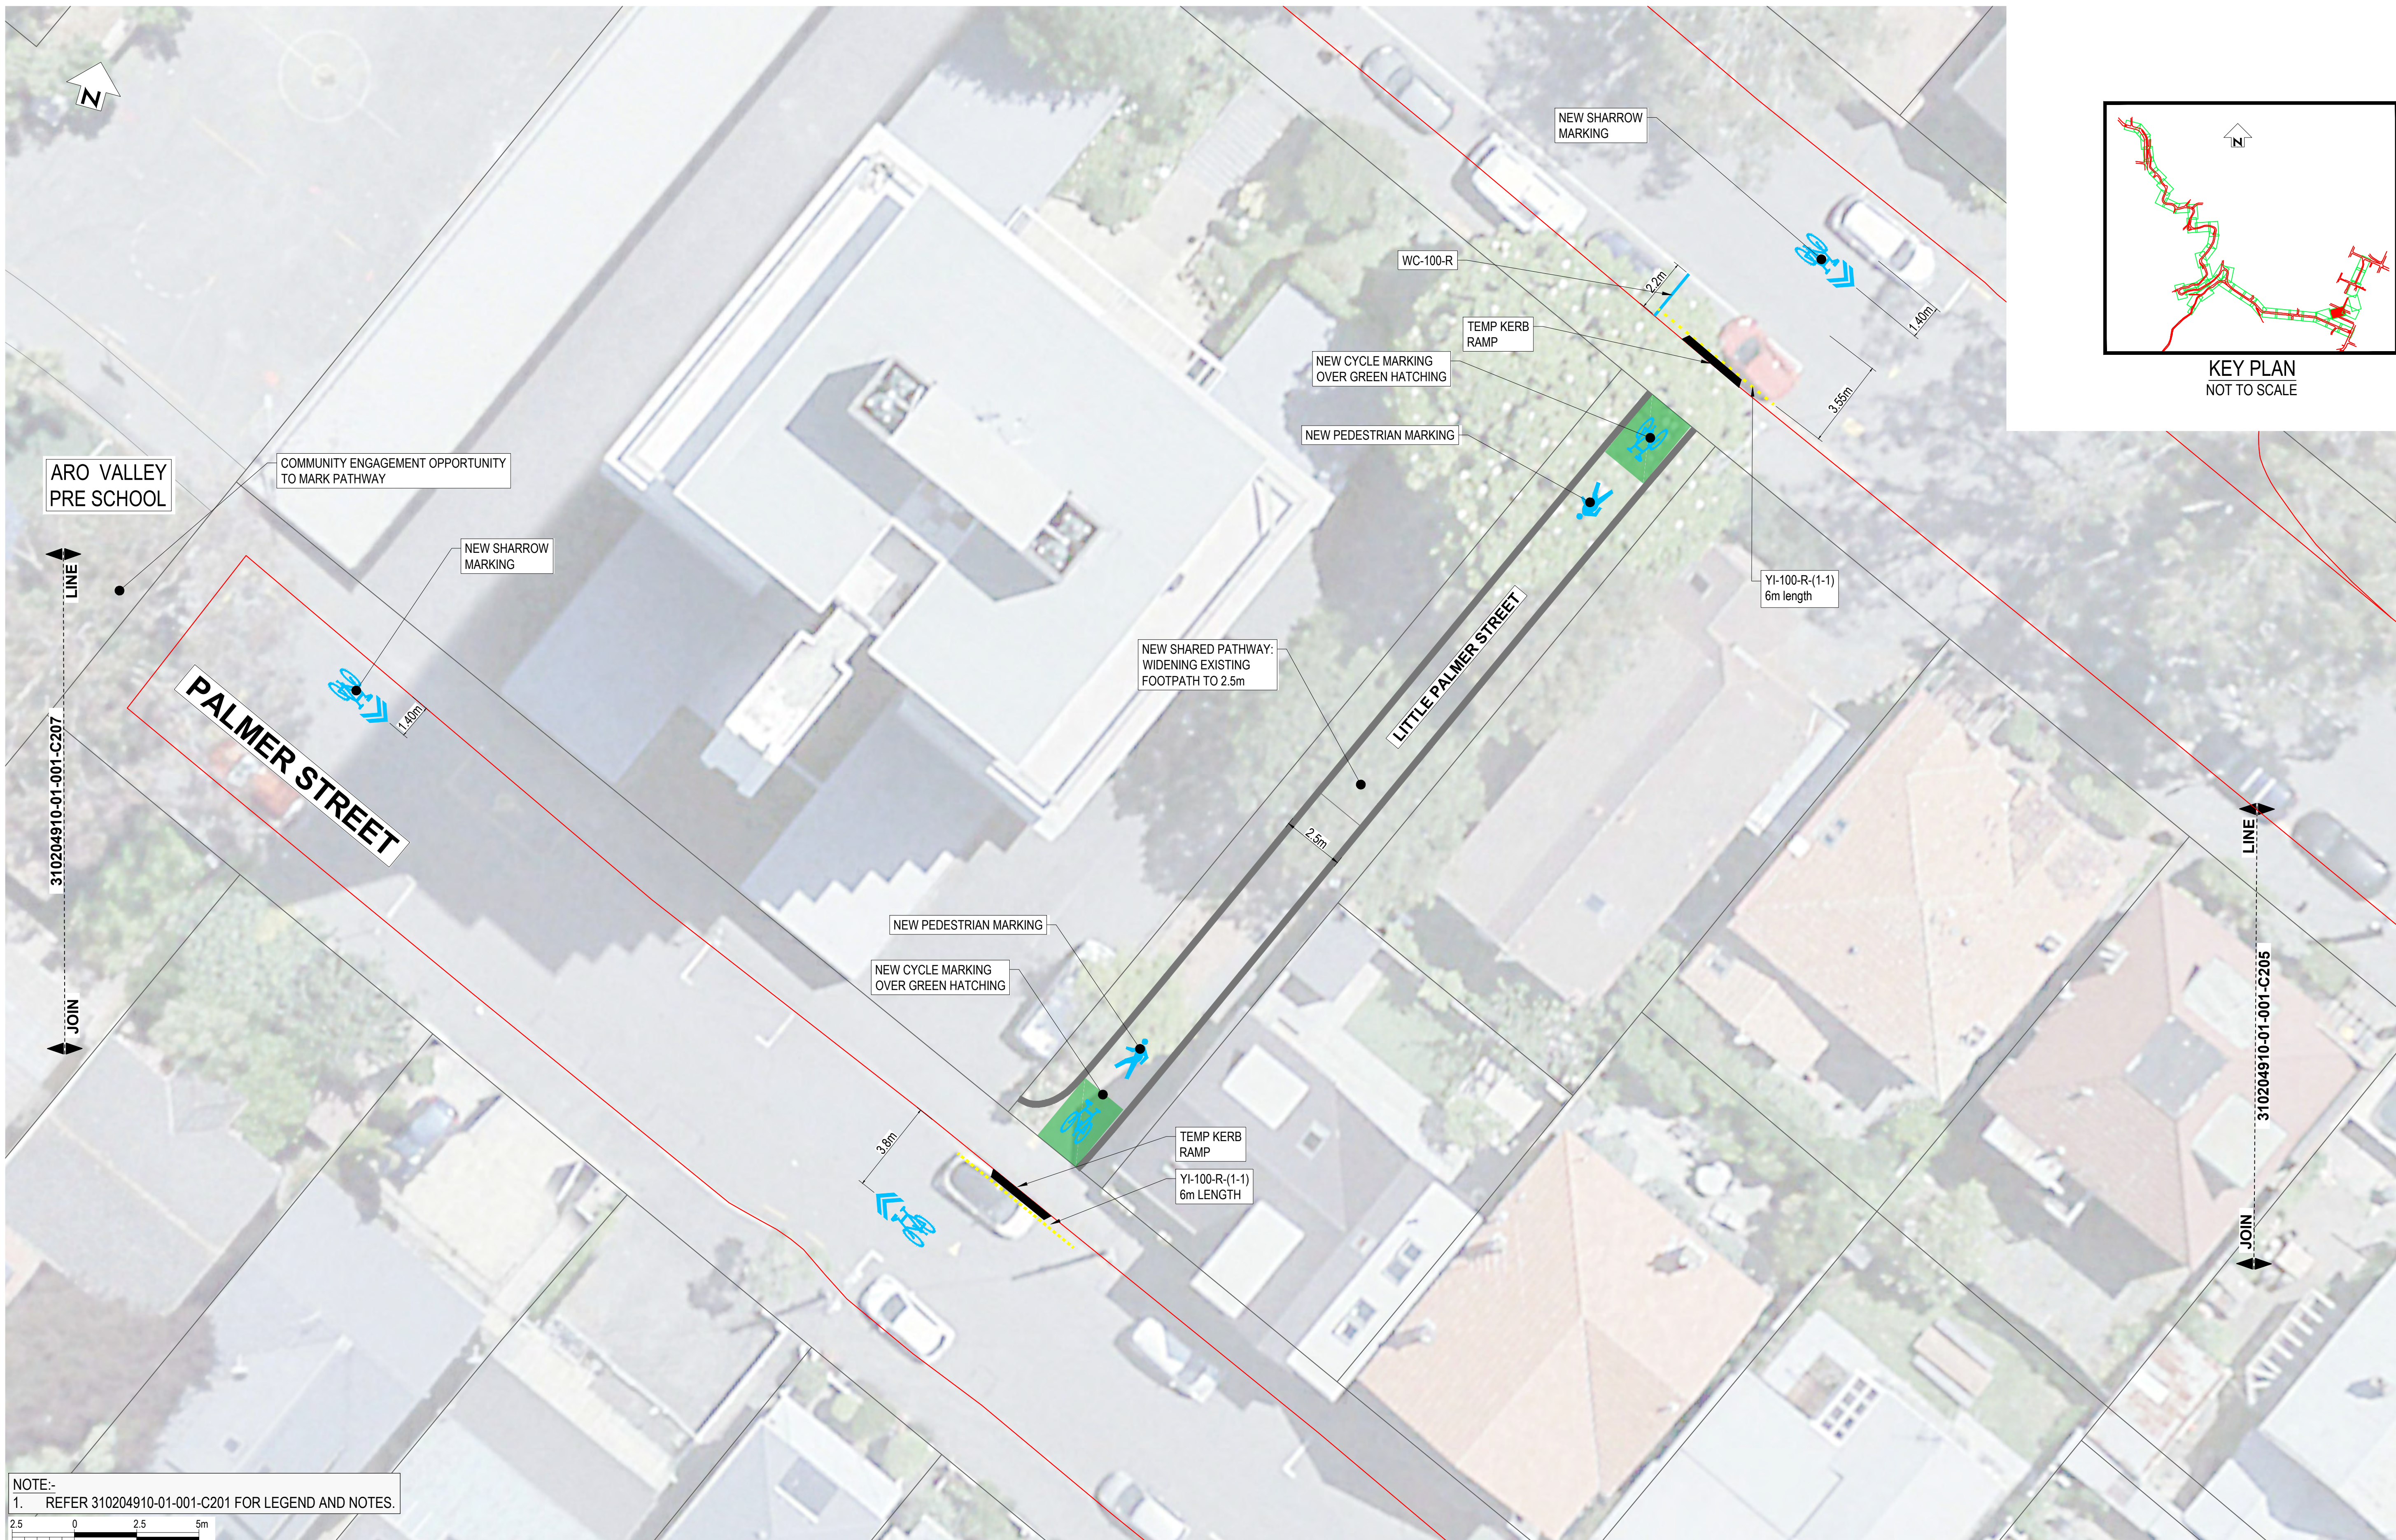

NOTE:-
1. REFER 310204910-01-001-C201 FOR LEGEND AND NOTES.

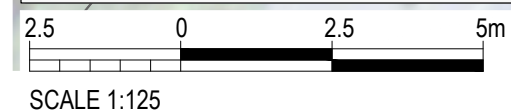

NOT FOR CONSTRUCTION

A		FOR REVIEW	REVISIONS		G.DOBSON	DRN	CHK	APP	DATE
REV									



SURVEYED		
DESIGNED	G. CORIN	
DRAWN	G. DOBSON	8.08.22
CAD REVIEW		
DESIGN CHECK		
DESIGN REVIEW		
APPROVED		
PROF REGISTRATION:		



ARO VALLEY TRANSITIONAL CYCLEWAY
WELLINGTON


GHUZNEE STREET - CHAYTOR STREET
ROAD MARKING LAYOUT PLAN - SHEET 6 OF 44

Status Stamp	FOR REVIEW	
Date Stamp	07.09.22	
Scales	1:125@A1 / 1:250@A3	
Drawing No.	310204910-01-001-C206	Rev. A

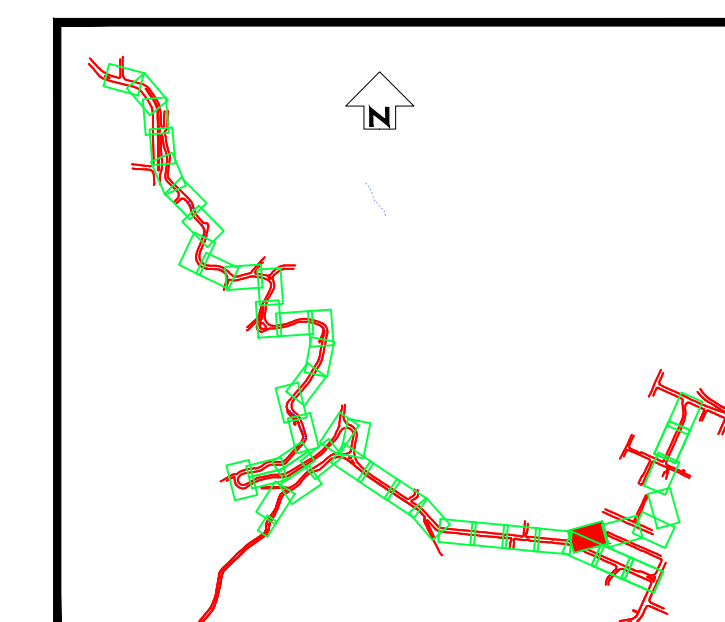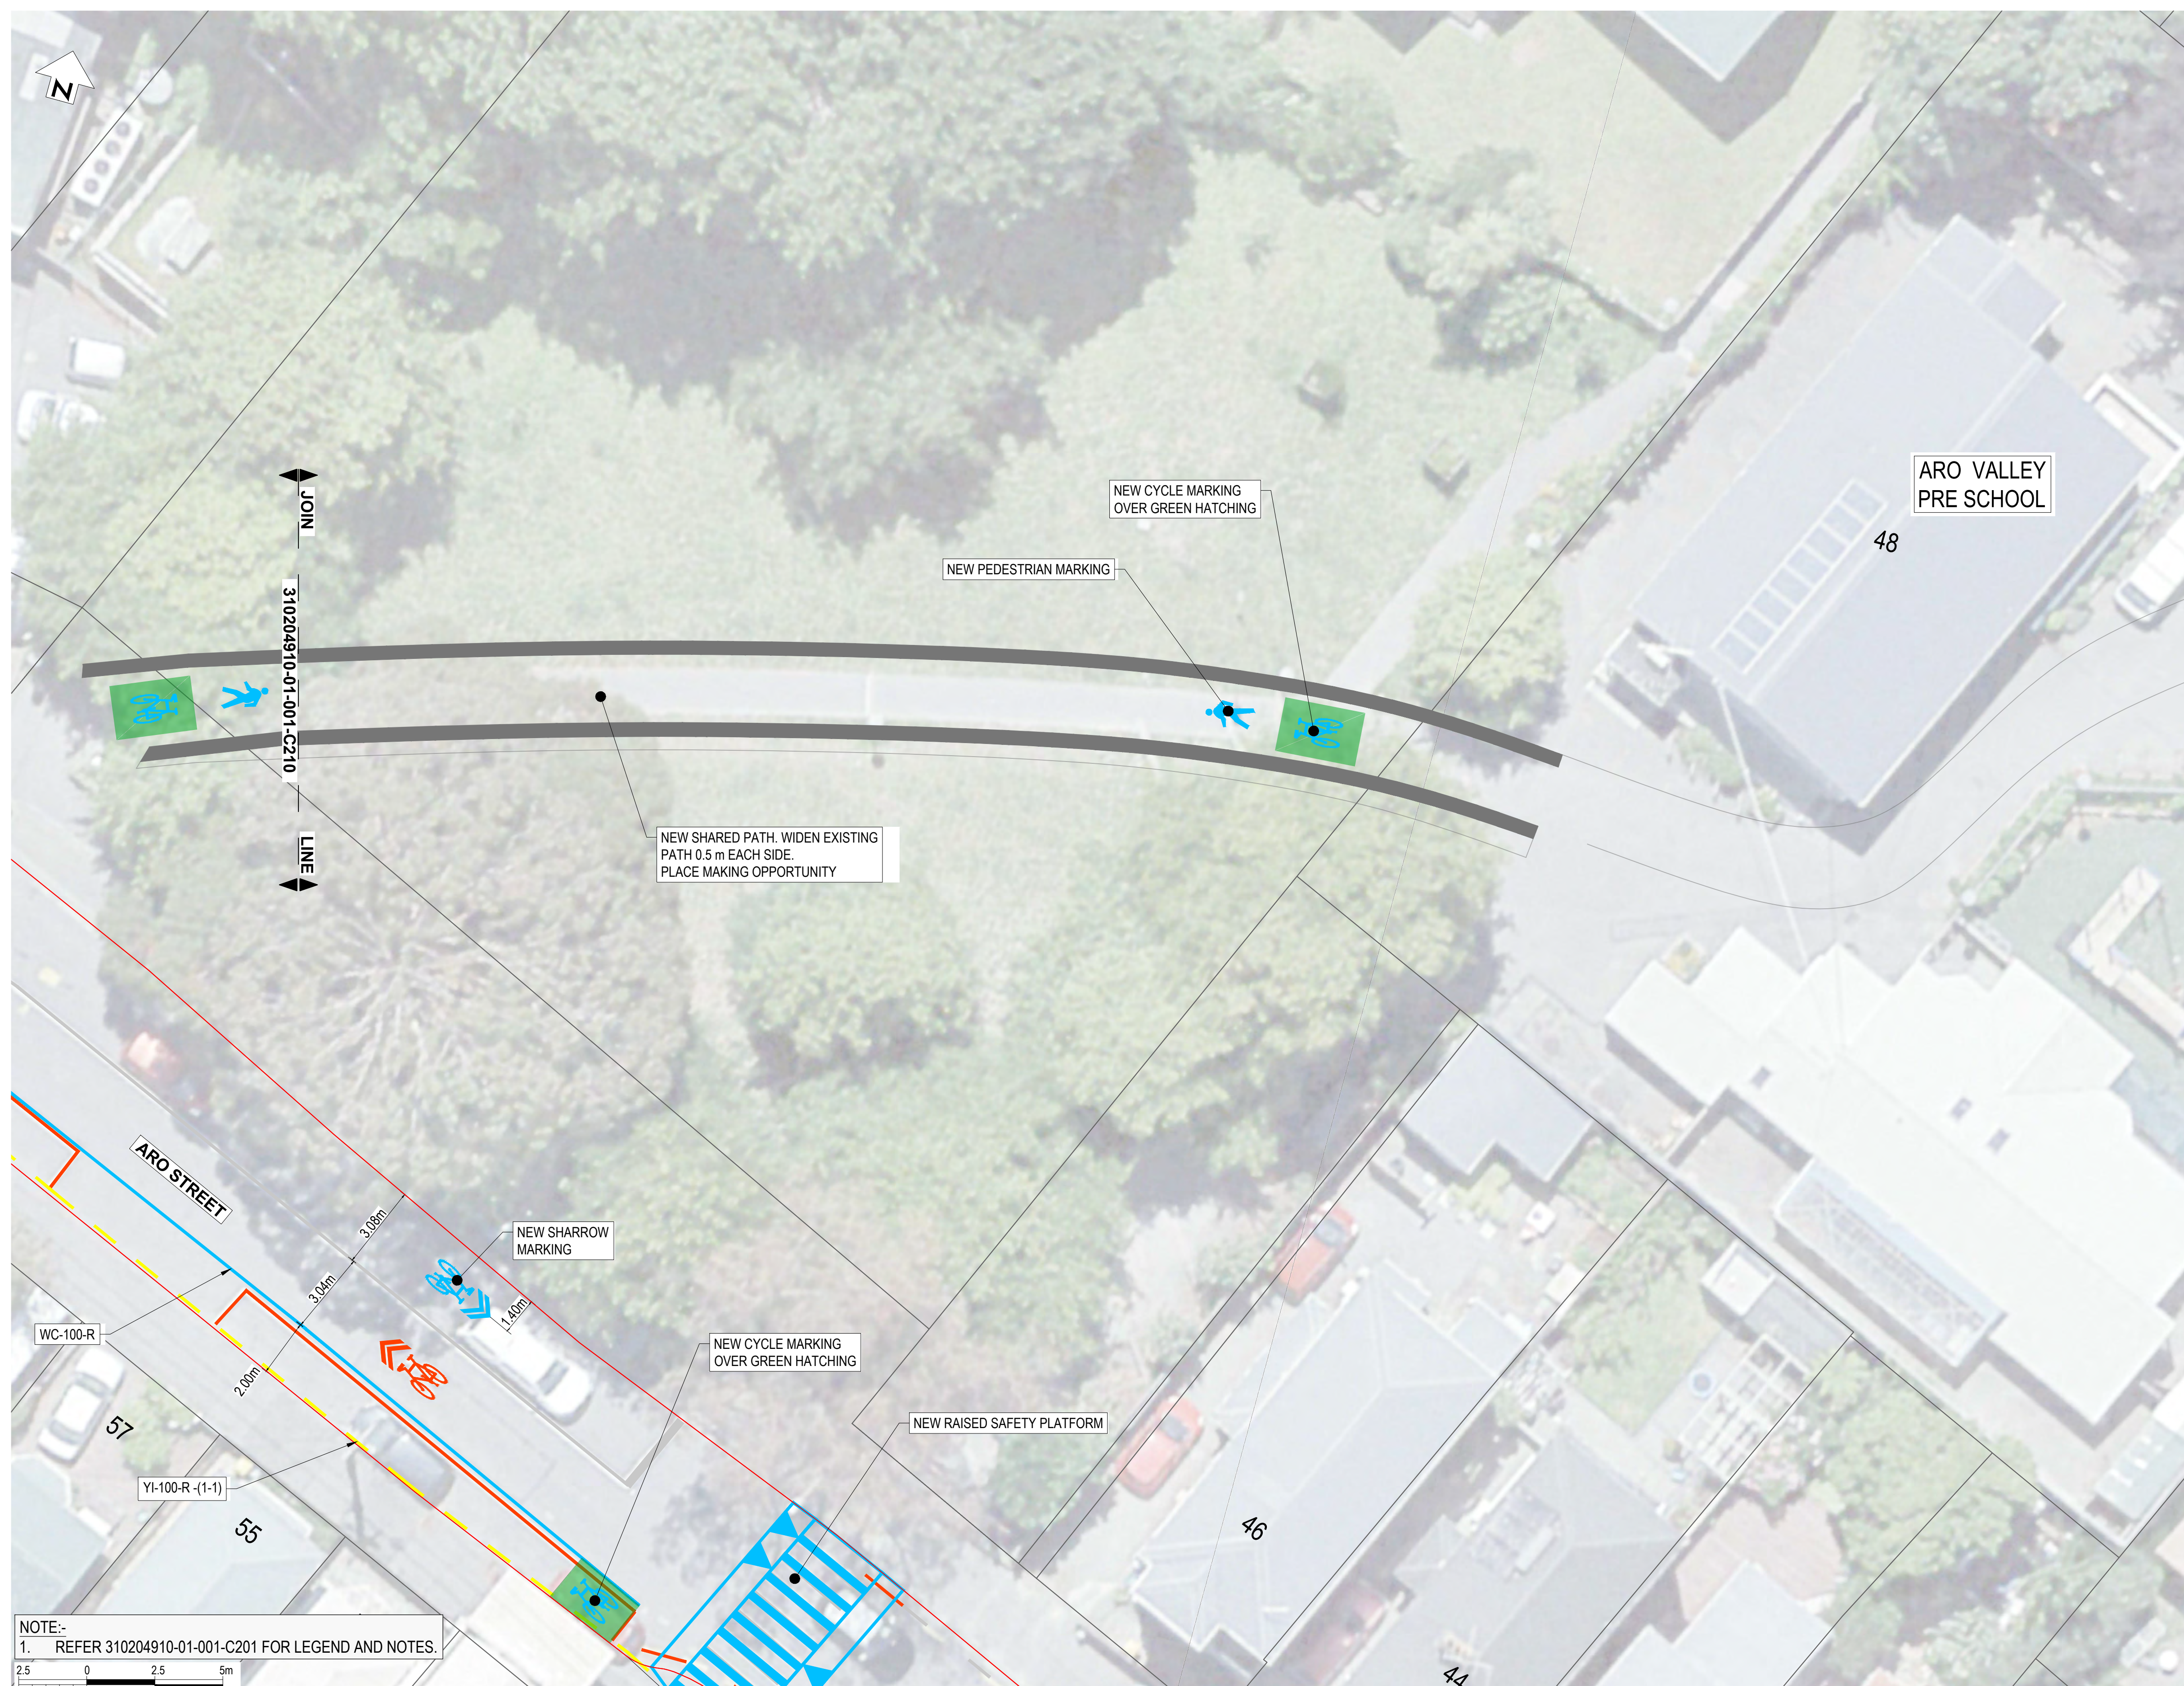

KEY PLAN
NOT TO SCALE

NOTE:-
1. REFER 310204910-01-001-C201 FOR LEGEND AND NOTES

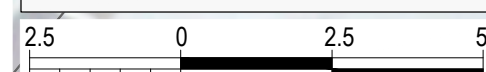

SCALE 1:125

NOT FOR CONSTRUCTION

FOR REVIEW

Date Stamp **07.09.22**

Scales 1:125@A1 / 1:250@A3

Drawing No.
310204910-01-001-C207



Rev. **A**

COPYRIGHT © THESE DRAWINGS SHALL ONLY BE USED FOR THE PURPOSE FOR WHICH THEY WERE SUPPLIED. ANY RE-USE IS PROHIBITED AND NO PART OF THIS DOCUMENT MAY BE REPRODUCED OR DISTRIBUTED WITHOUT THE WRITTEN PERMISSION OF STANTEC

pw:\stantec-ap-pw.bentley.com:stantec-ap-pw-01\Documents\New Zealand Clients\Lets Get Wellington Moving\310204910 - Aro Valley Transitional Cycleway\01\Civil\310204910-01-001-C207


DO NOT SCALE - IF IN DOUBT, ASK

ORIGINAL SIZE A1

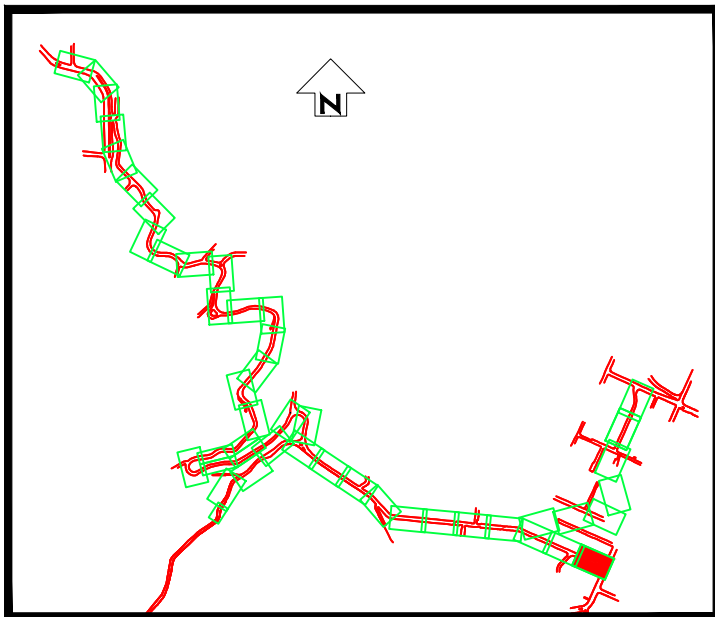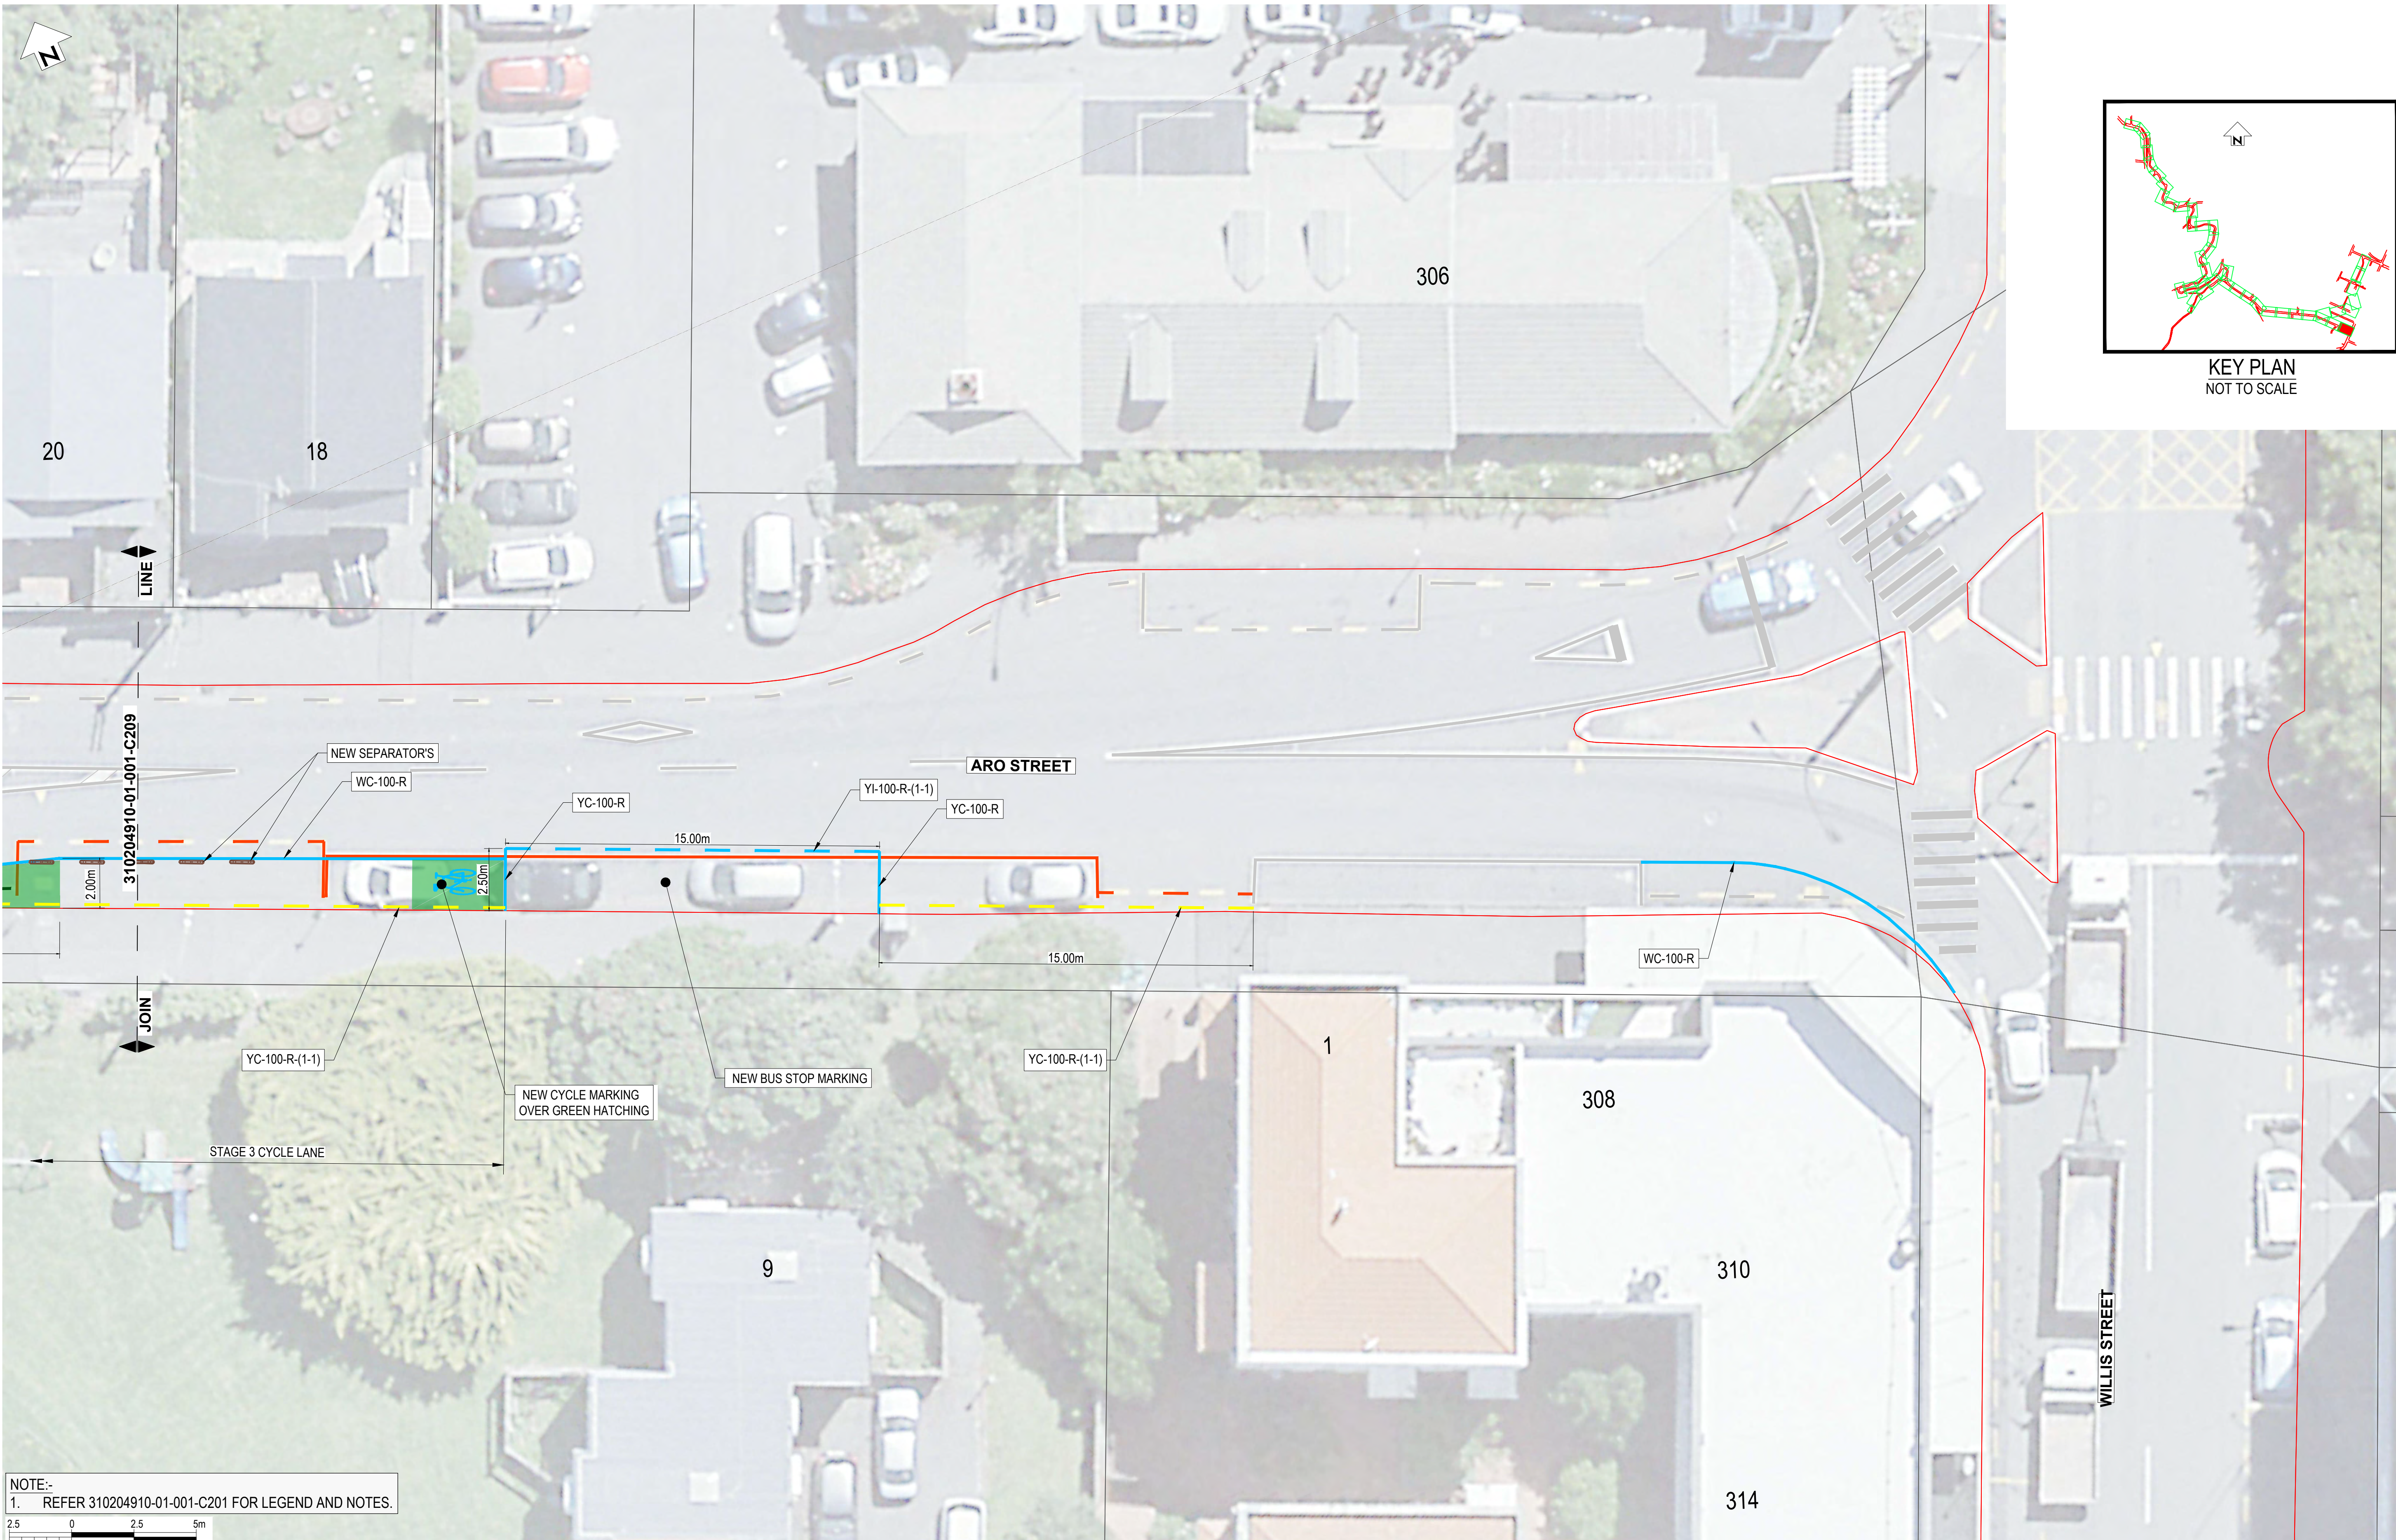

KEY PLAN
NOT TO SCALE

NOTE:-
1. REFER 310204910-01-001-C201 FOR LEGEND AND NOTES.

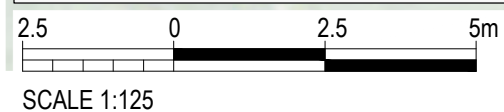

SCALE 1:125

NOT FOR CONSTRUCTION

FOR REVIEW		REVISIONS		G.DOBSON		DRN	CHK	APP	DATE
A	REV								

SURVEYED		
DESIGNED	G. CORIN	
DRAWN	G. DOBSON	8.08.22
CAD REVIEW		
DESIGN CHECK		
DESIGN REVIEW		
APPROVED		
PROF REGISTRATION:		



ARO VALLEY TRANSITIONAL CYCLEWAY
WELLINGTON

GHUZNEE STREET - CHAYTOR STREET
ROAD MARKING LAYOUT PLAN - SHEET 8 OF 44

Status Stamp	FOR REVIEW	
Date Stamp	07.09.22	
Scales	1:125@A1 / 1:250@A3	
Drawing No.	310204910-01-001-C208	Rev. A

DO NOT SCALE - IF IN DOUBT, ASK

200 mm

150

100

90

80

70

60

50

40

30

20

10

0

2.5


0

2.5

5m

SCALE 1:125

ORIGINAL SIZE A1

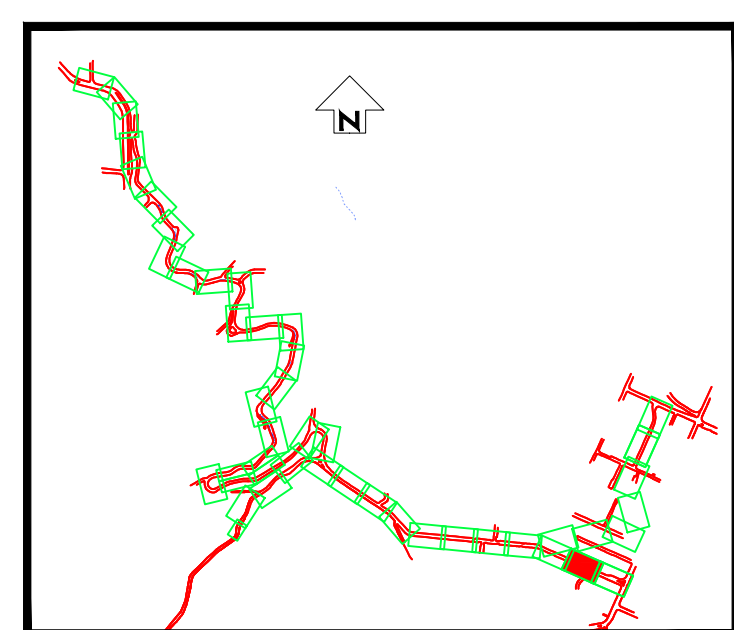


KEY PLAN
NOT TO SCALE

NOT FOR CONSTRUCTION

A		FOR REVIEW		REVISIONS		G.DOBSON		DRN		CHK		APP		DATE	

SURVEYED		
DESIGNED	G. CORIN	
DRAWN	G. DOBSON	8.08.22
CAD REVIEW		
DESIGN CHECK		
DESIGN REVIEW		
APPROVED		
PROF REGISTRATION:		

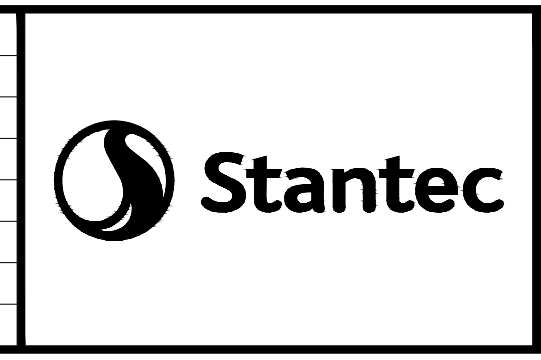

ARO VALLEY TRANSITIONAL CYCLEWAY
WELLINGTON

GHUZNEE STREET - CHAYTOR STREET
ROAD MARKING LAYOUT PLAN - SHEET 9 OF 44

Status Stamp	FOR REVIEW	
Date Stamp	07.09.22	
Scales	1:125@A1 / 1:250@A3	
Drawing No.	310204910-01-001-C209	Rev. A

DO NOT SCALE - IF IN DOUBT, ASK

200 mm

150

100

90

80

70

60

50

40


30

20


10

0

ORIGINAL SIZE A1

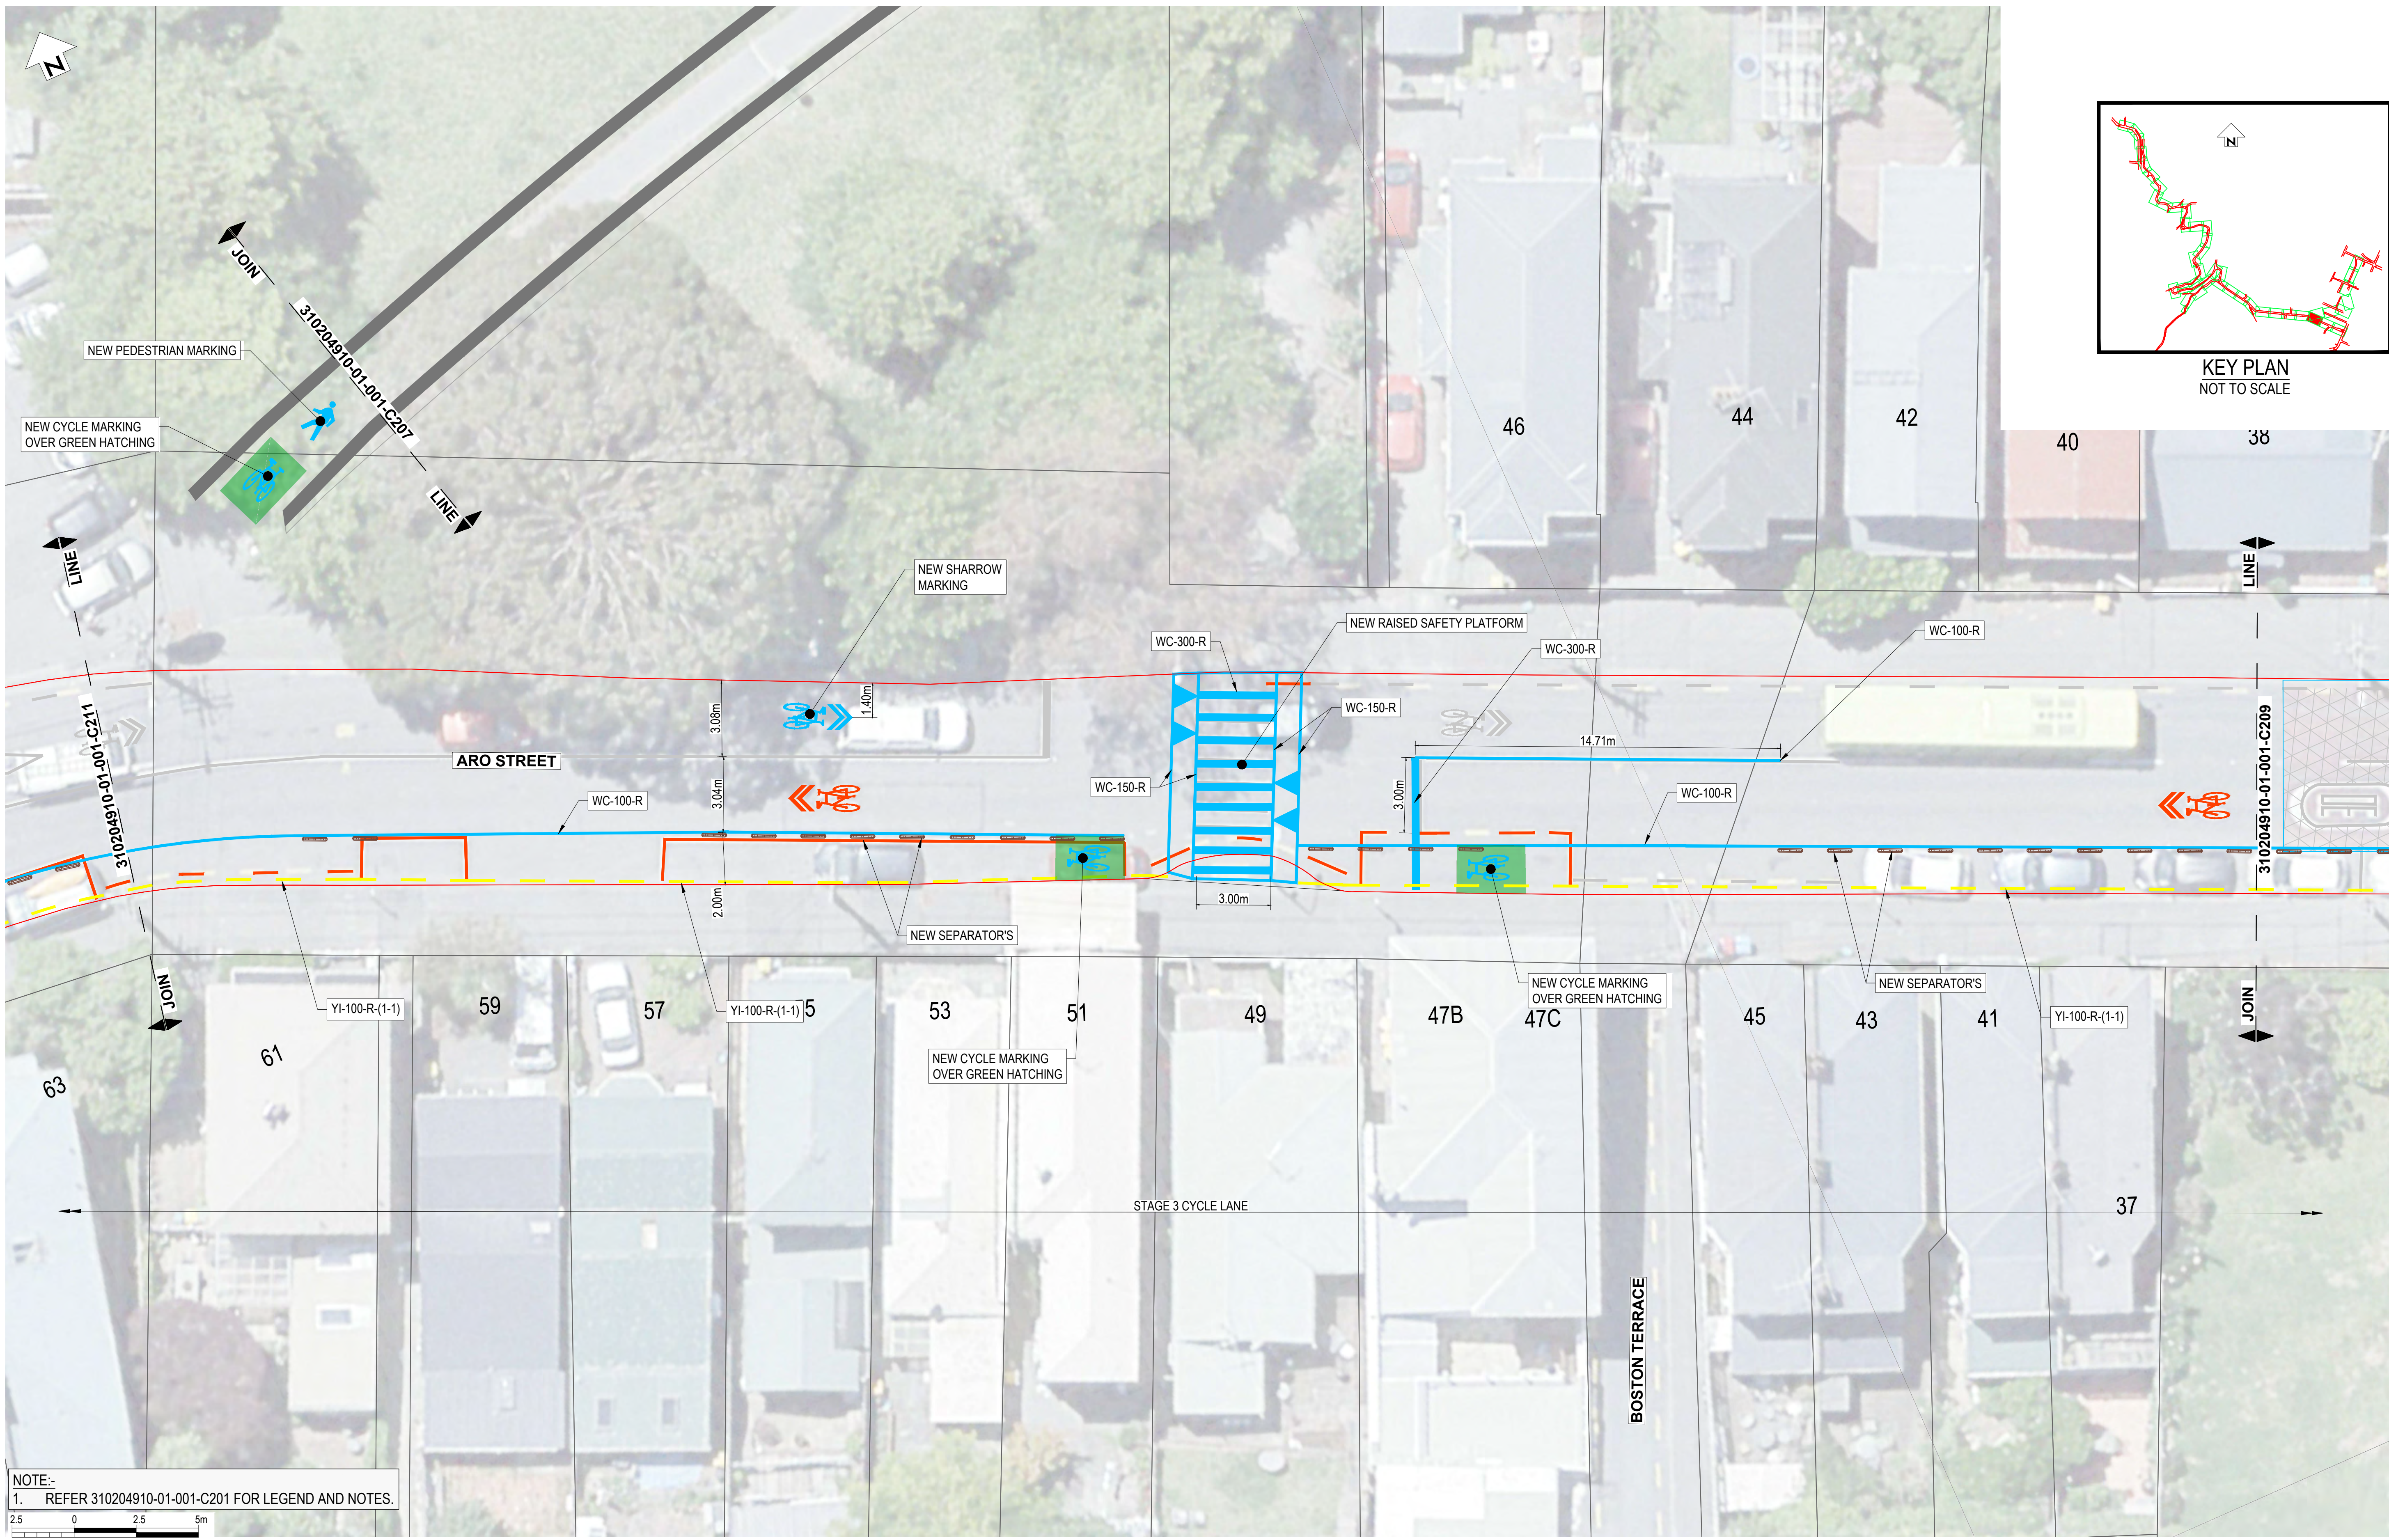

NOTE:-
1. REFER 310204910-01-001-C201 FOR LEGEND AND NOTES.

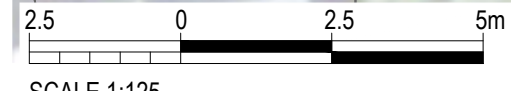


SCALE 1:125

NOT FOR CONSTRUCTION

REV	FOR REVIEW	REVISIONS	G.DOBSON	DRN	CHK	APP	DATE
A							


SURVEYED		
DESIGNED	G. CORIN	
DRAWN	G. DOBSON	8.08.22
CAD REVIEW		
DESIGN CHECK		
DESIGN REVIEW		
APPROVED		
PROF REGISTRATION:		

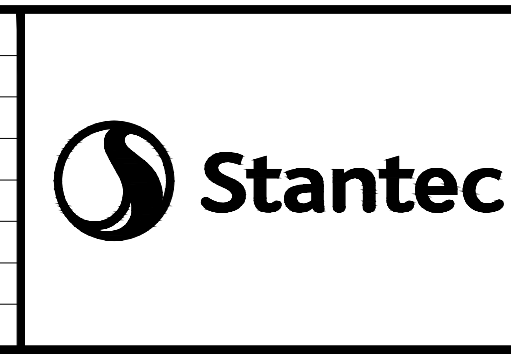

ARO VALLEY TRANSITIONAL CYCLEWAY
WELLINGTON

GHUZNEE STREET - CHAYTOR STREET
ROAD MARKING LAYOUT PLAN - SHEET 10 OF 44



Status Stamp	FOR REVIEW
Date Stamp	07.09.22
Scales	1:125@A1 / 1:250@A3
Drawing No.	310204910-01-001-C210
Rev.	A

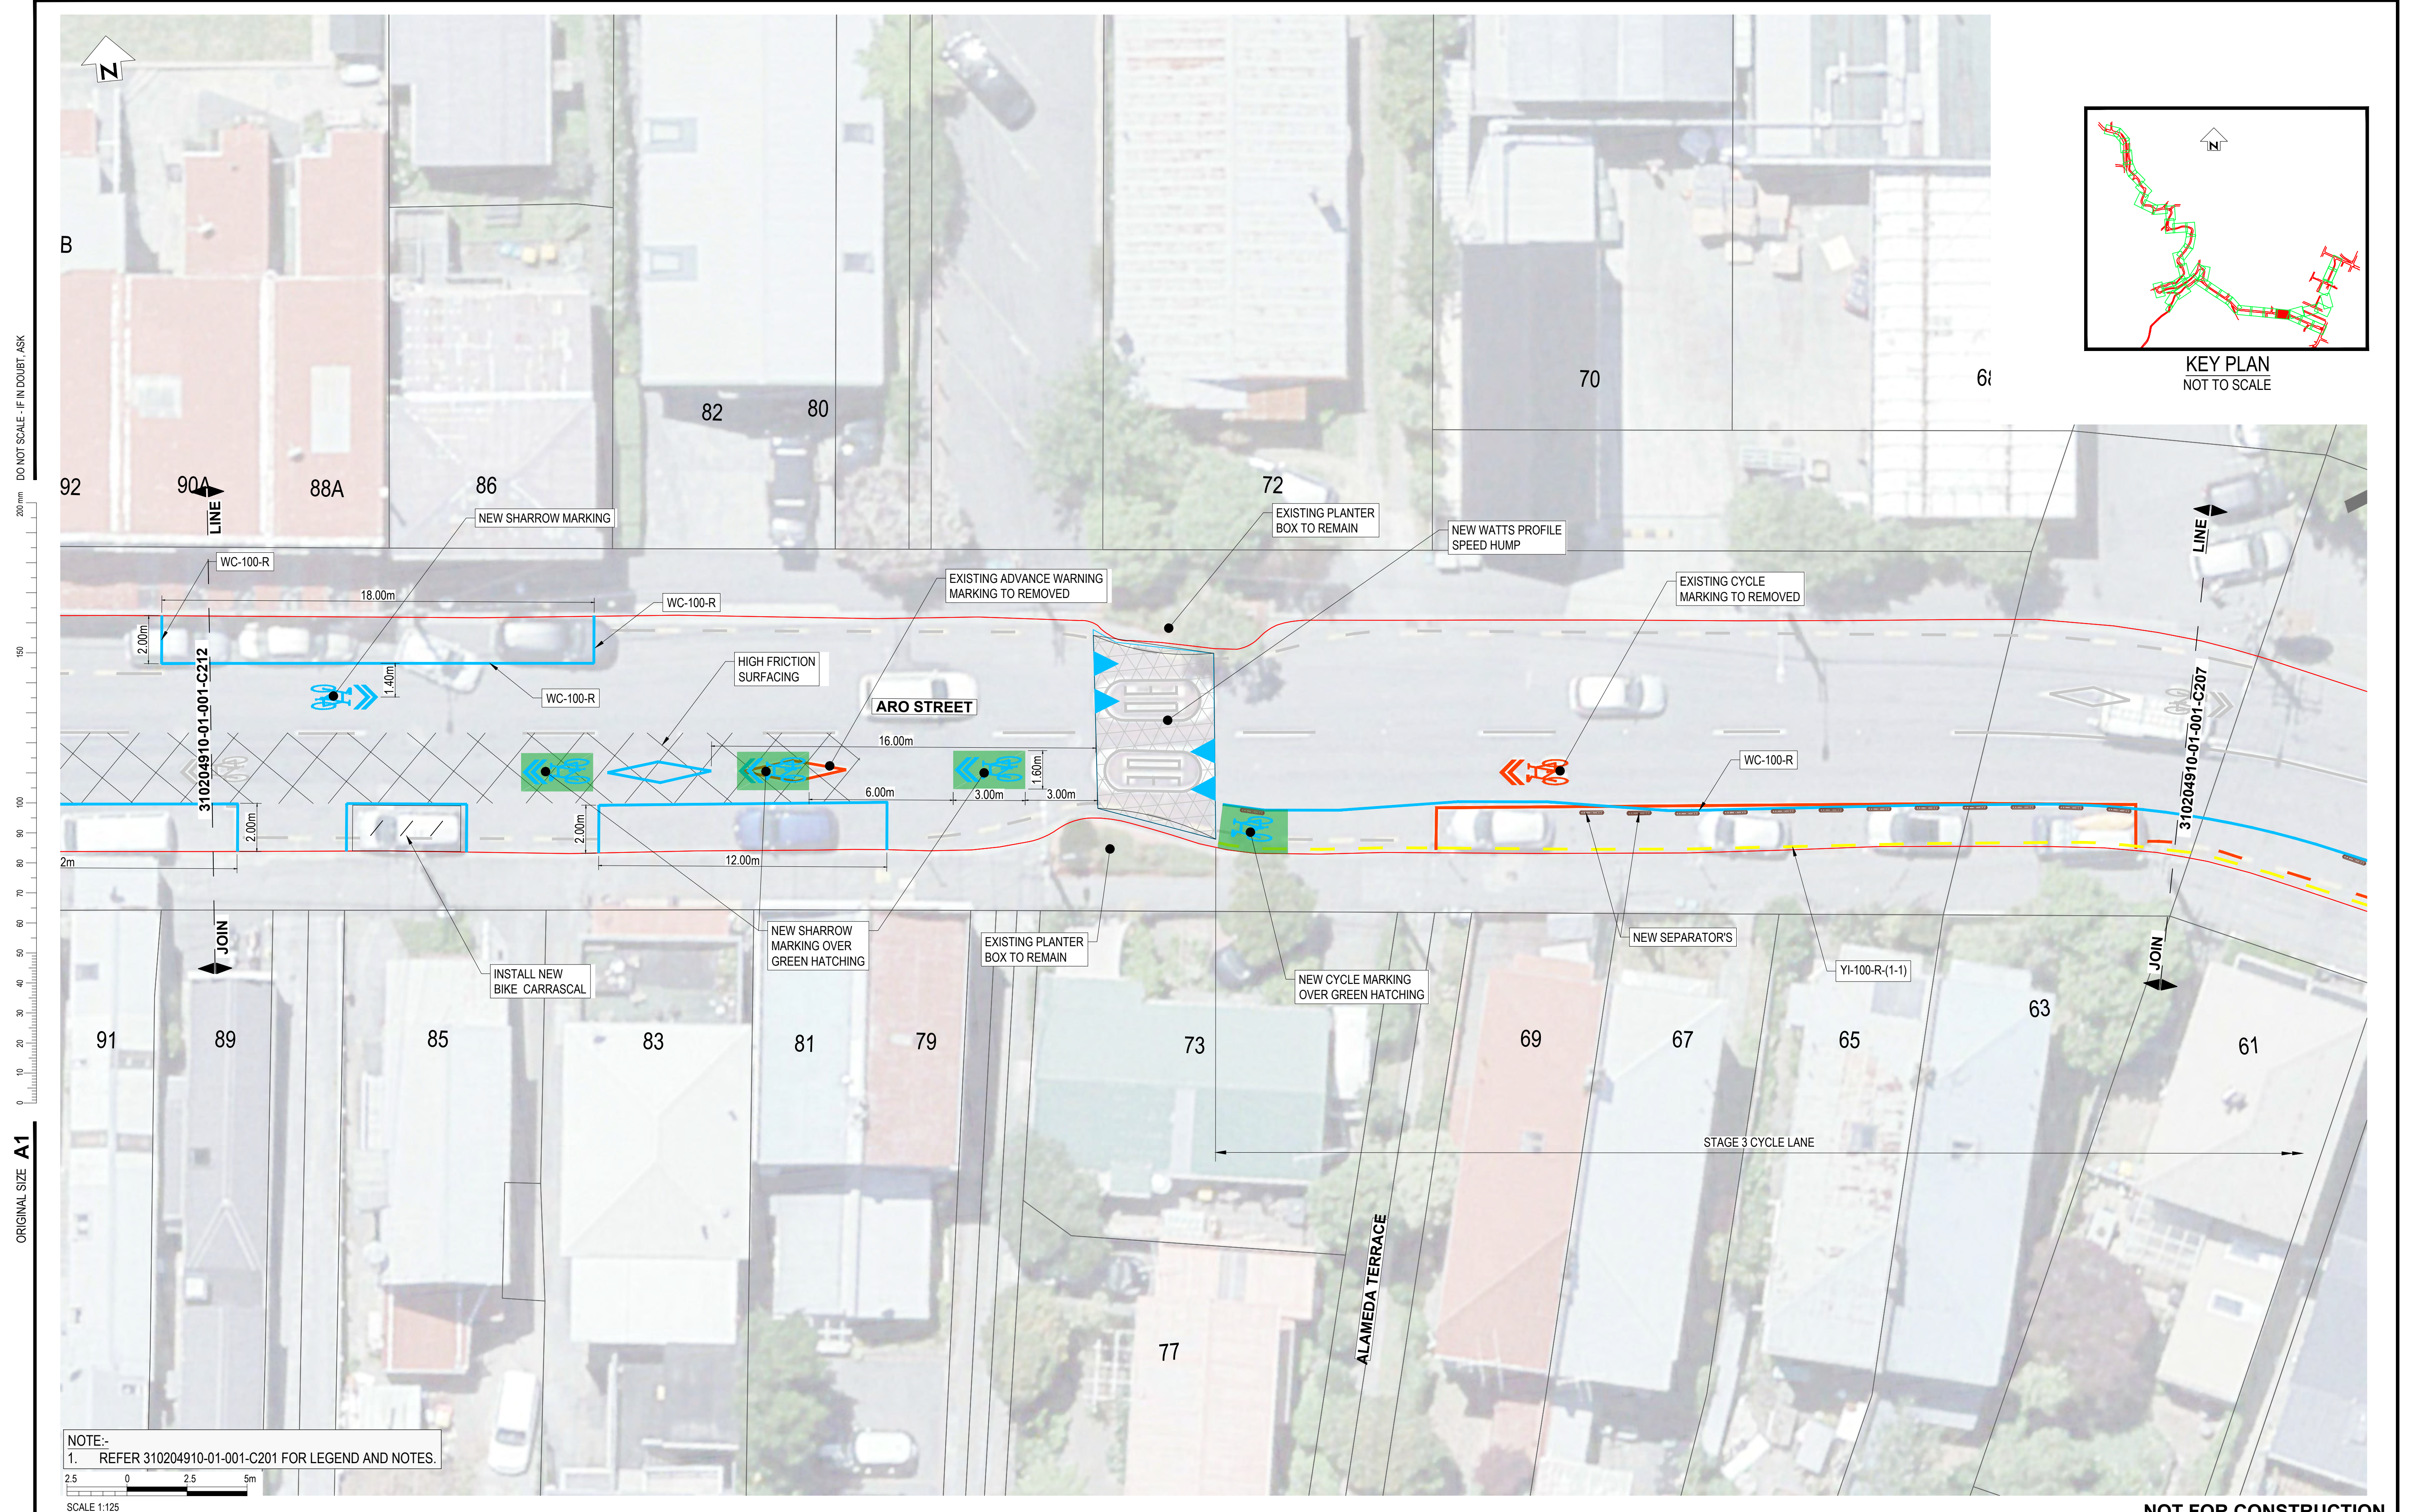

DO NOT SCALE - IF IN DOUBT, ASK

ORIGINAL SIZE A1

NOTE:-
1. REFER 310204910-01-001-C201 FOR LEGEND AND NOTES.
SCALE 1:125

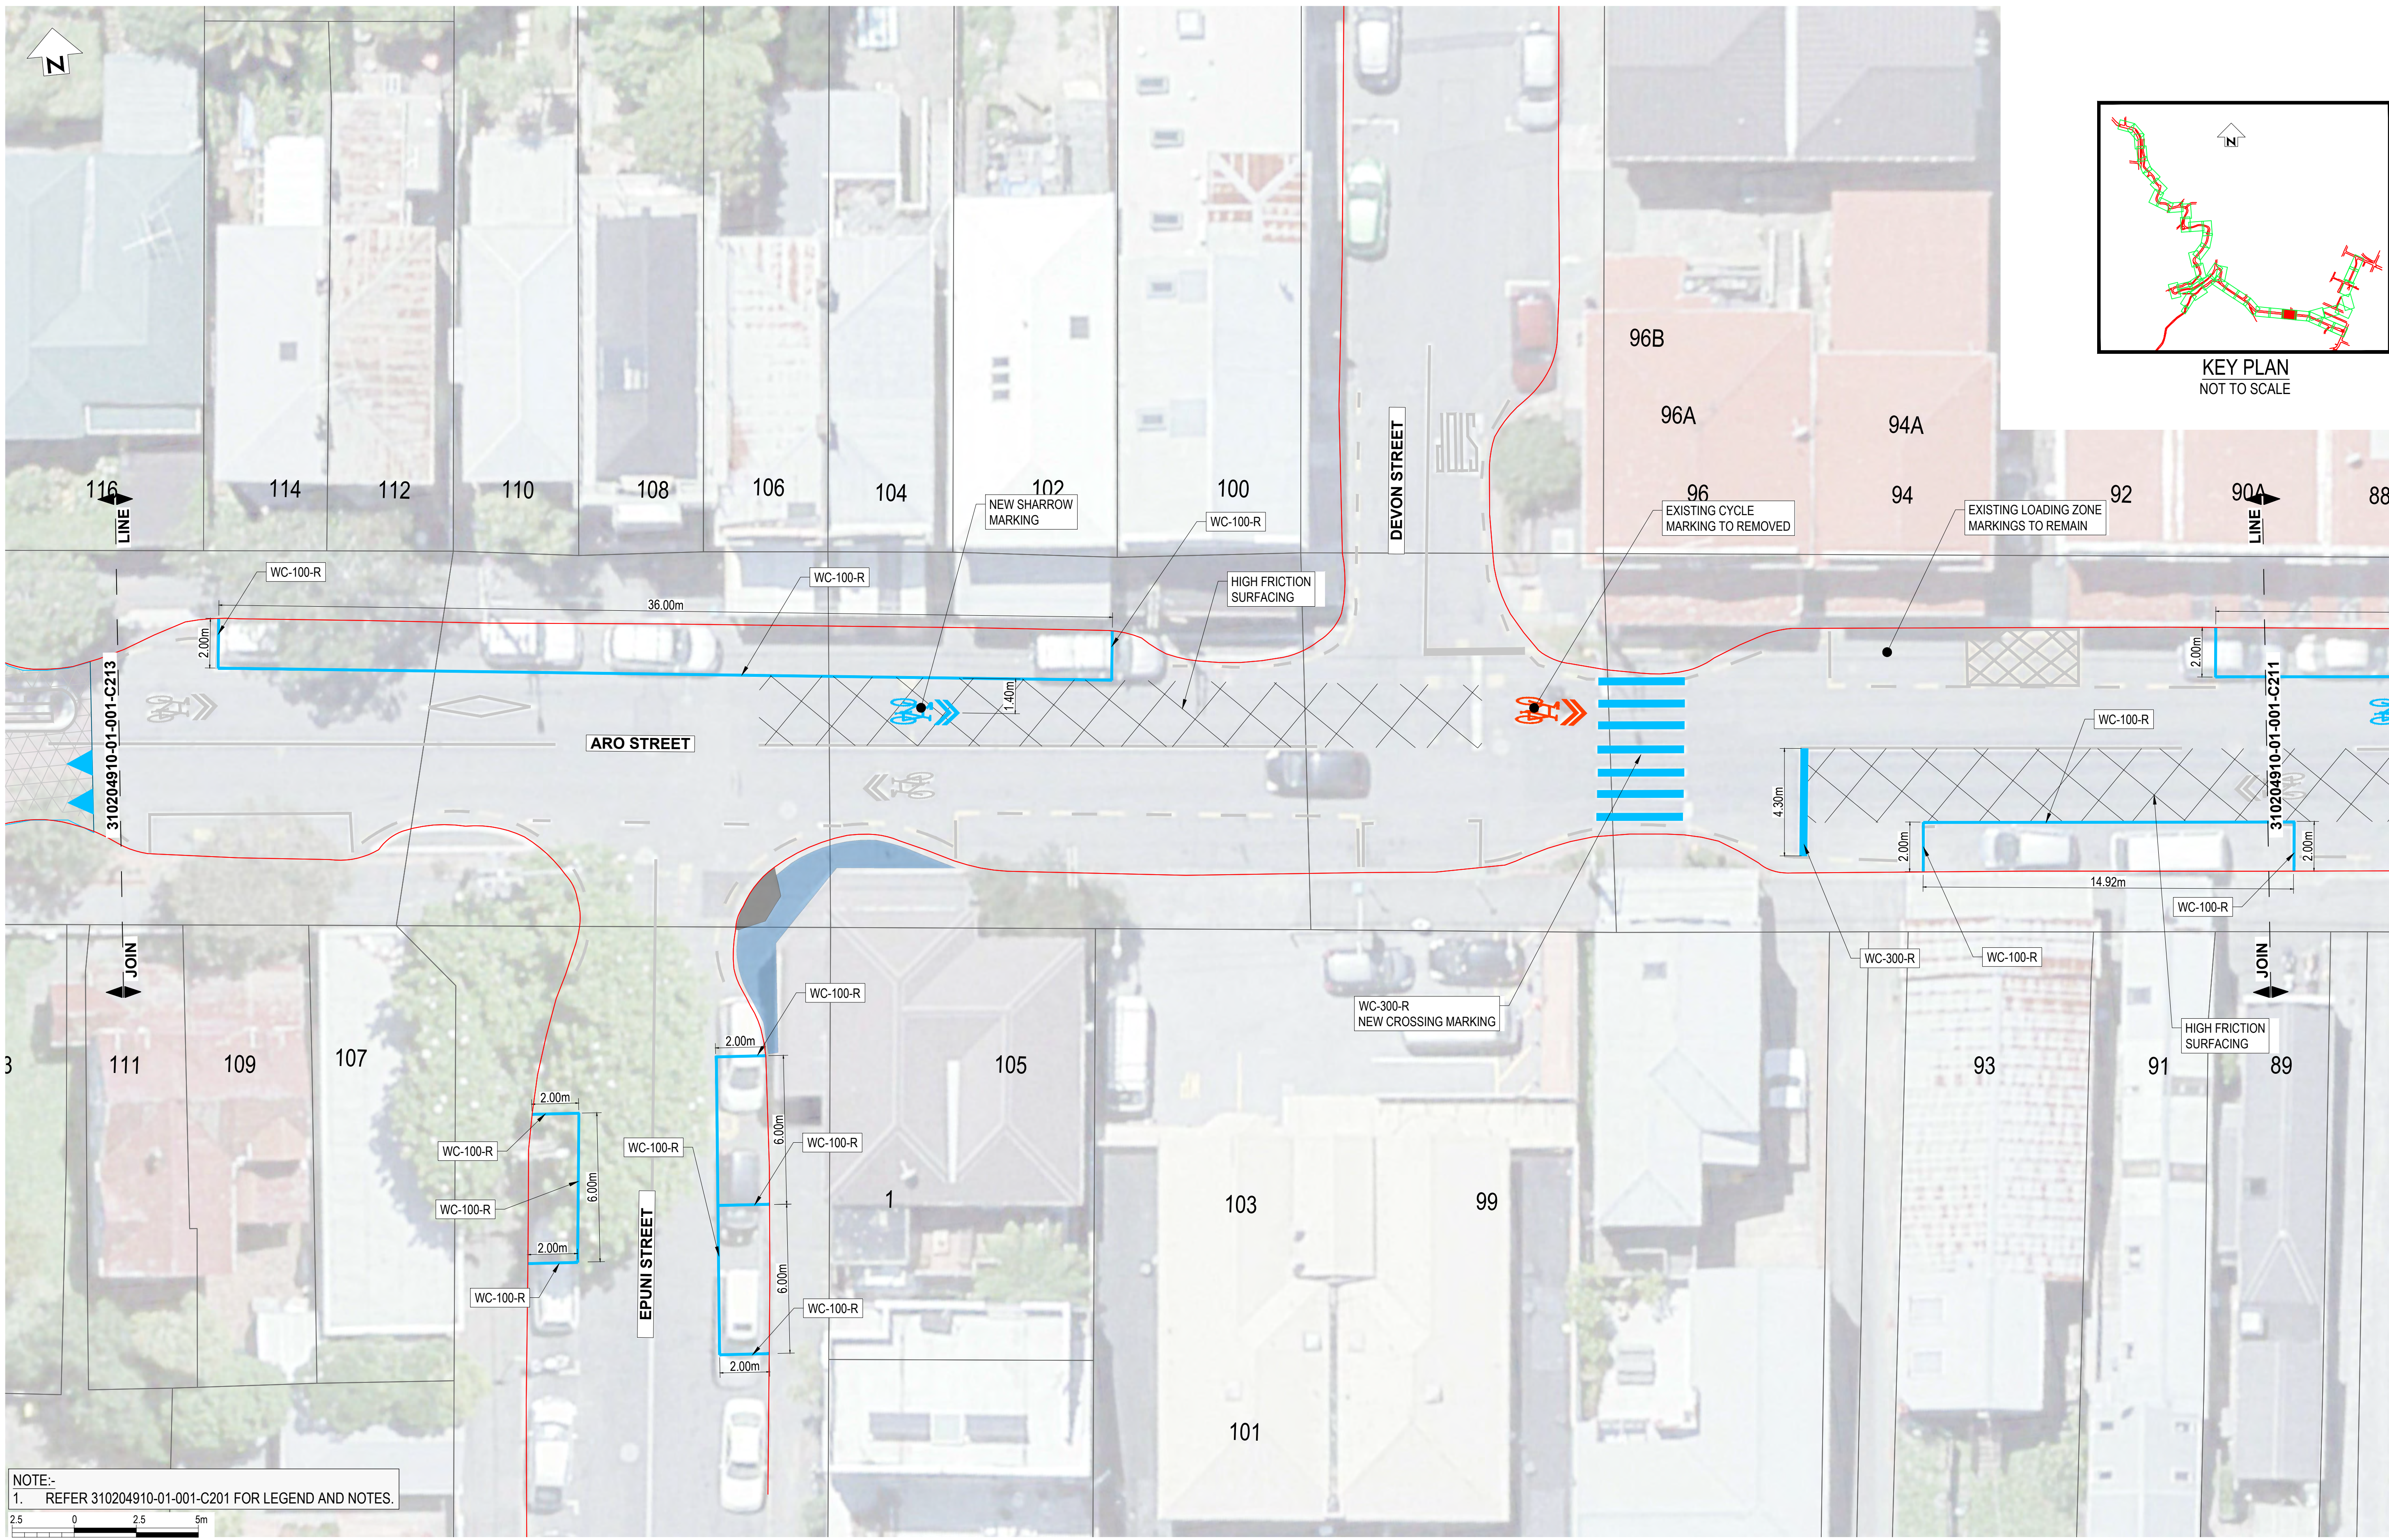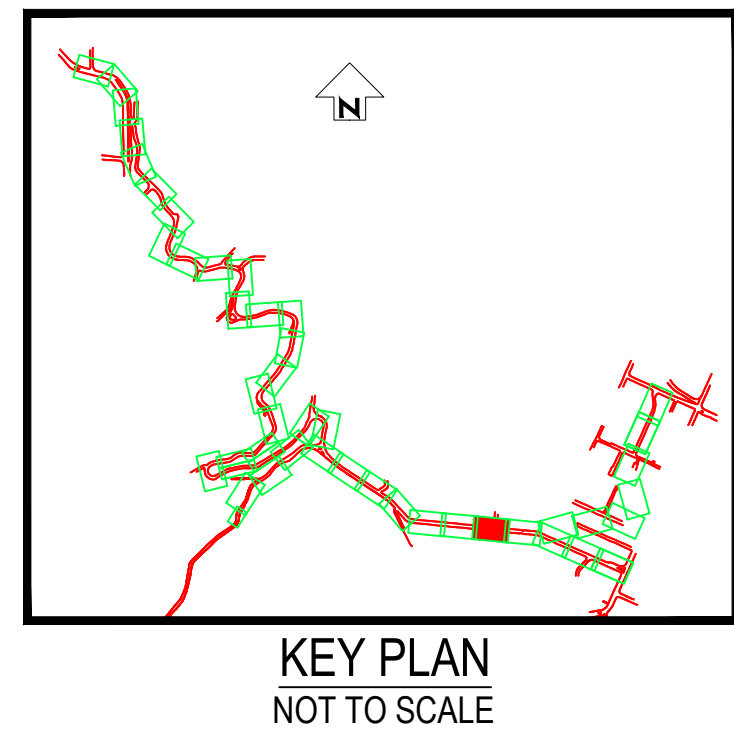

NOT FOR CONSTRUCTION

REV	REVISIONS	DRN	CHK	APP	DATE

SURVEYED	
DESIGNED	
DRAWN	
CAD REVIEW	
DESIGN CHECK	
DESIGN REVIEW	
APPROVED	
PROF REGISTRATION:	



ARO VALLEY TRANSITIONAL CYCLEWAY
WELLINGTON

GHUZNEE STREET - CHAYTOR STREET
ROAD MARKING LAYOUT PLAN - SHEET 12 OF 44

Status Stamp	WORKING PLOT
Date Stamp	
Scales	AS SHOWN
Drawing No.	310204910-01-001-C212
Rev.	A

DO NOT SCALE - IF IN DOUBT, ASK

200 mm

150

100

90

80

70

60

50

40



30

20


10

0

ORIGINAL SIZE A1

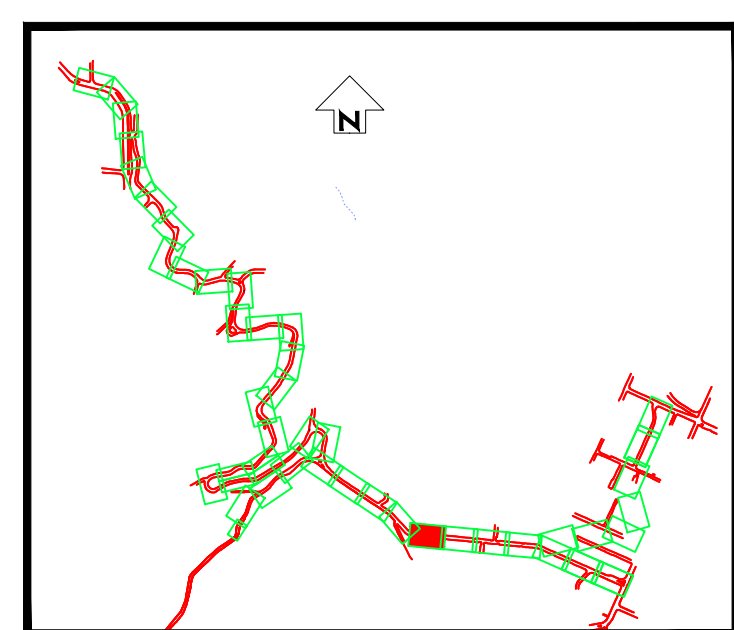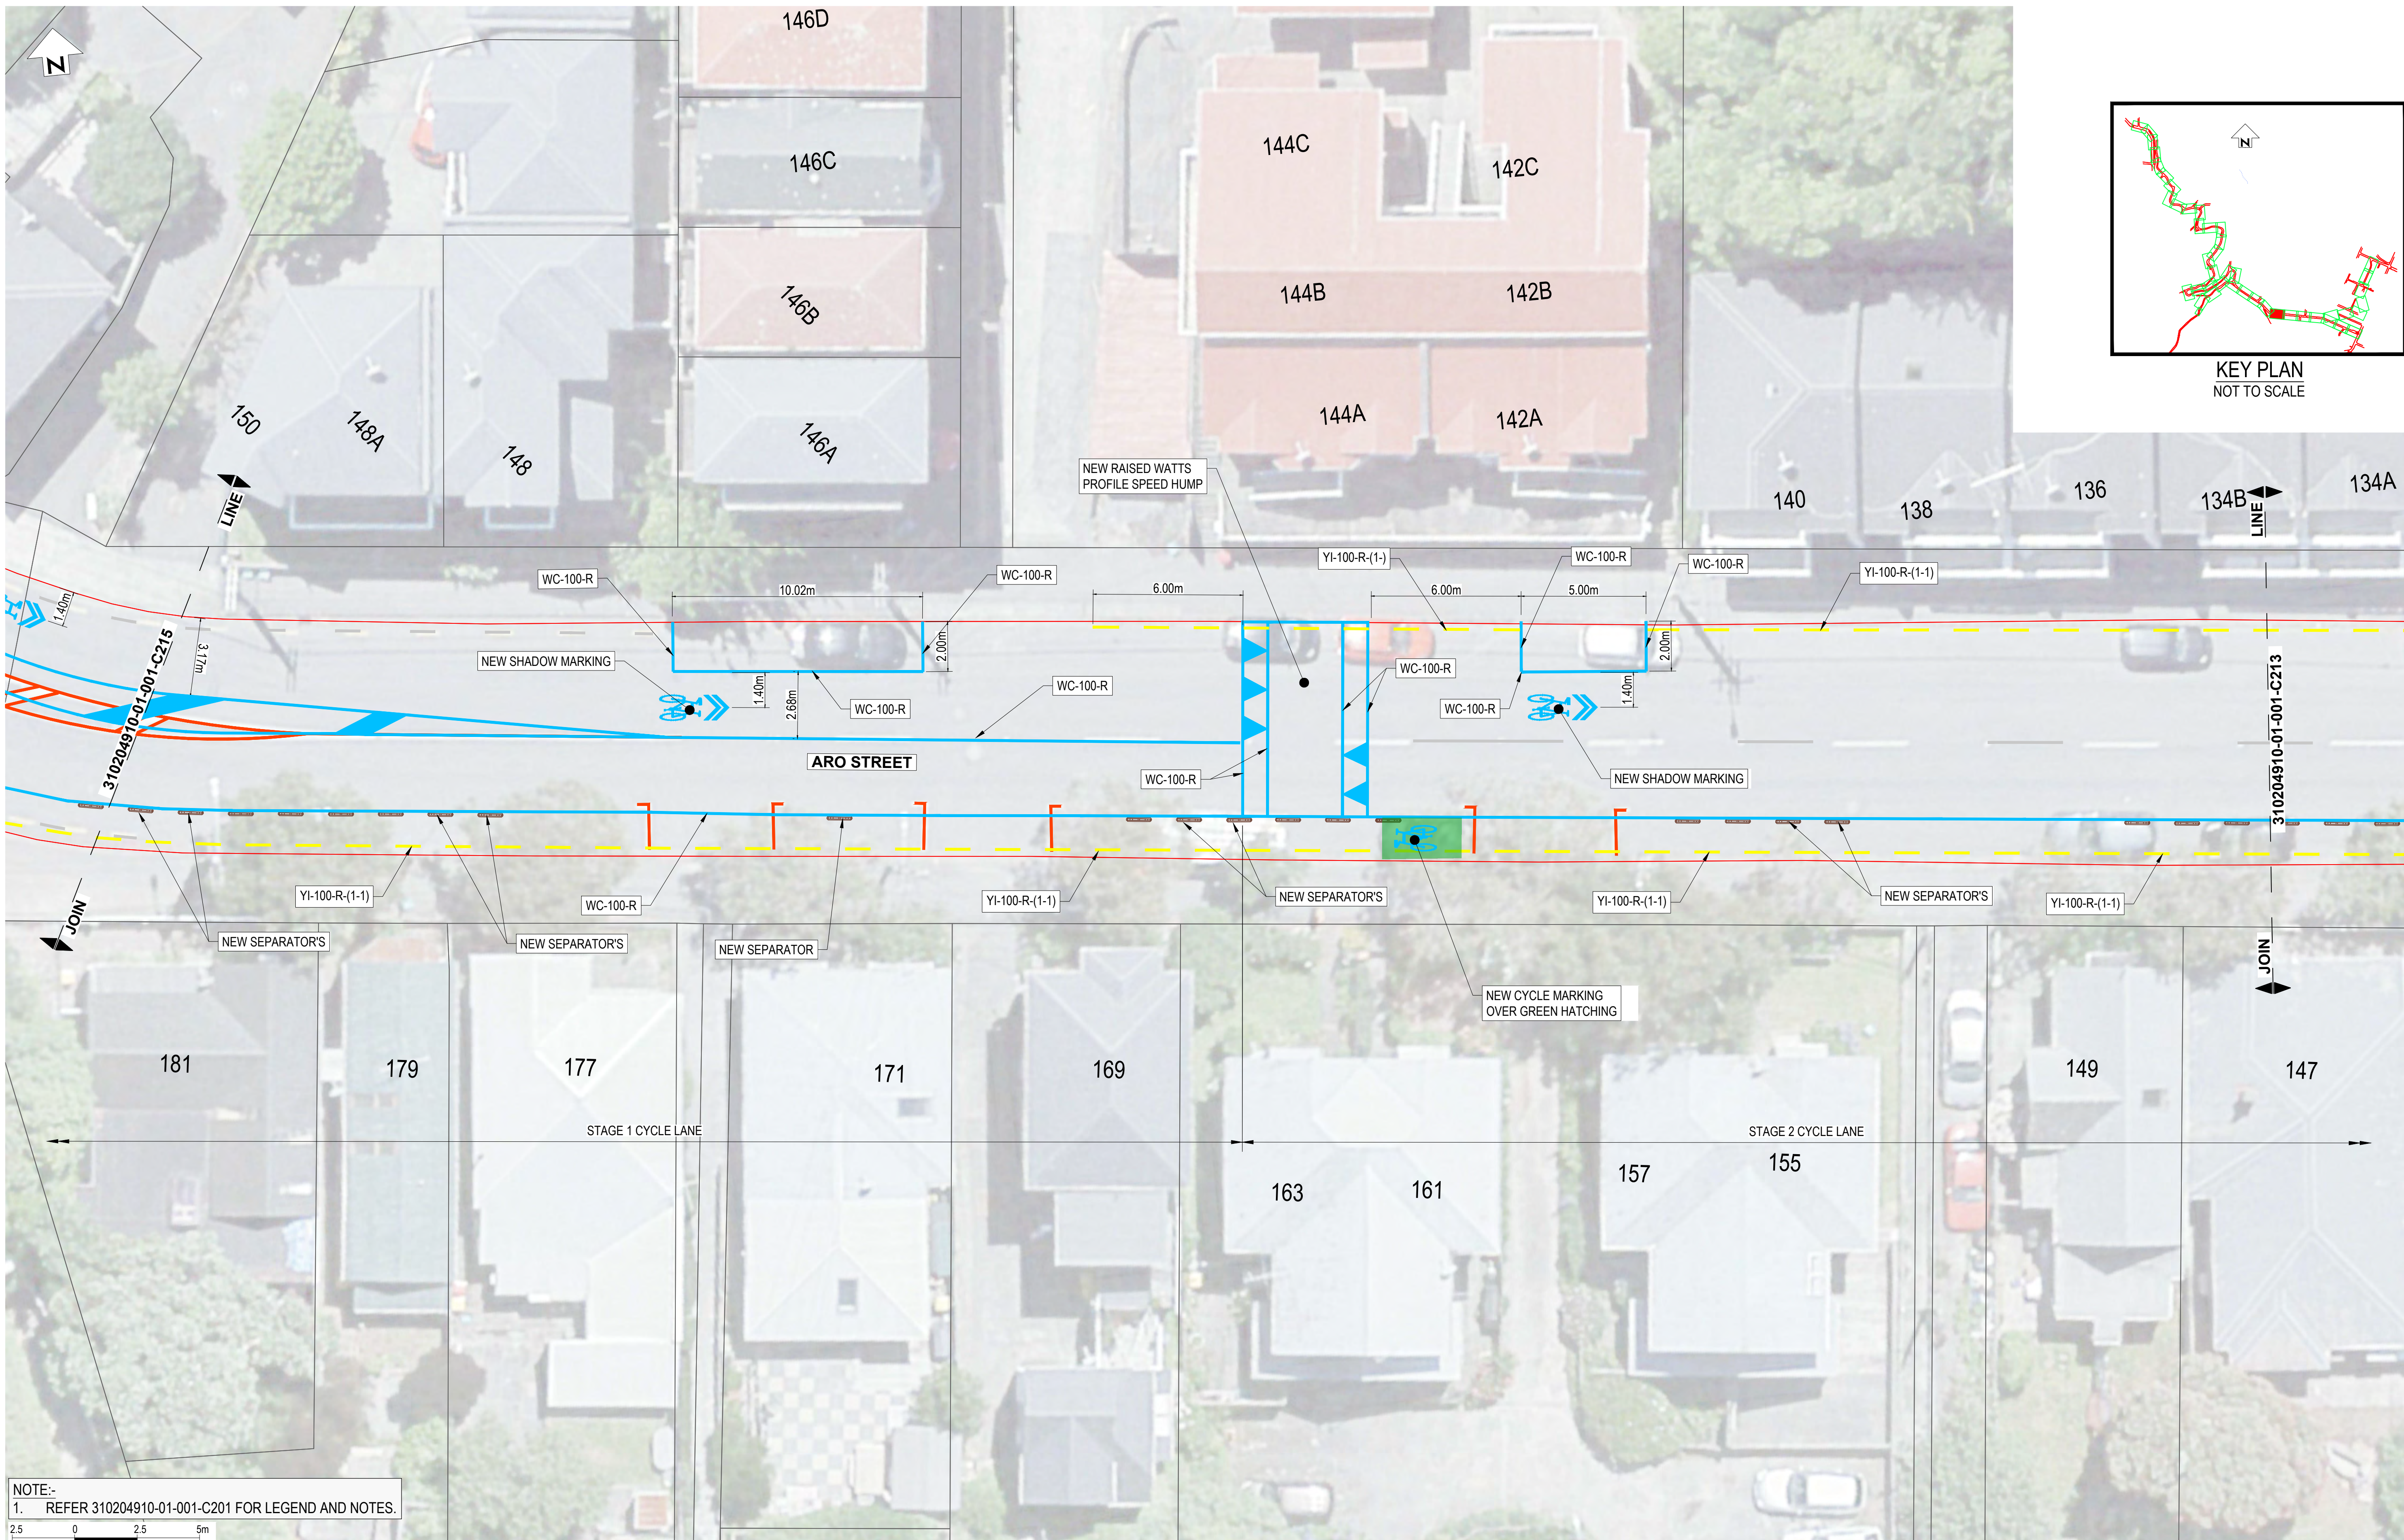

NOTE:-
1. REFER 310204910-01-001-C201 FOR LEGEND AND NOTES.

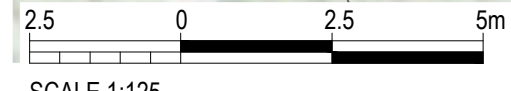



SCALE 1:125

NOT FOR CONSTRUCTION

										SURVEYED					Client:	ARO VALLEY TRANSITIONAL CYCLEWAY WELLINGTON	Status Stamp		FOR REVIEW		
										DESIGNED		G. CORIN					Date Stamp		07.09.22		
										DRAWN		G. DOBSON					8.08.22				
										CAD REVIEW											
										DESIGN CHECK											
										DESIGN REVIEW											
										APPROVED						Scales		1:125@A1 / 1:250@A3			
										PROF REGISTRATION:						Drawing No.		310204910-01-001-C214		Rev.	
																				A	

DO NOT SCALE - IF DOUBT, ASK

ORIGINAL SIZE A1

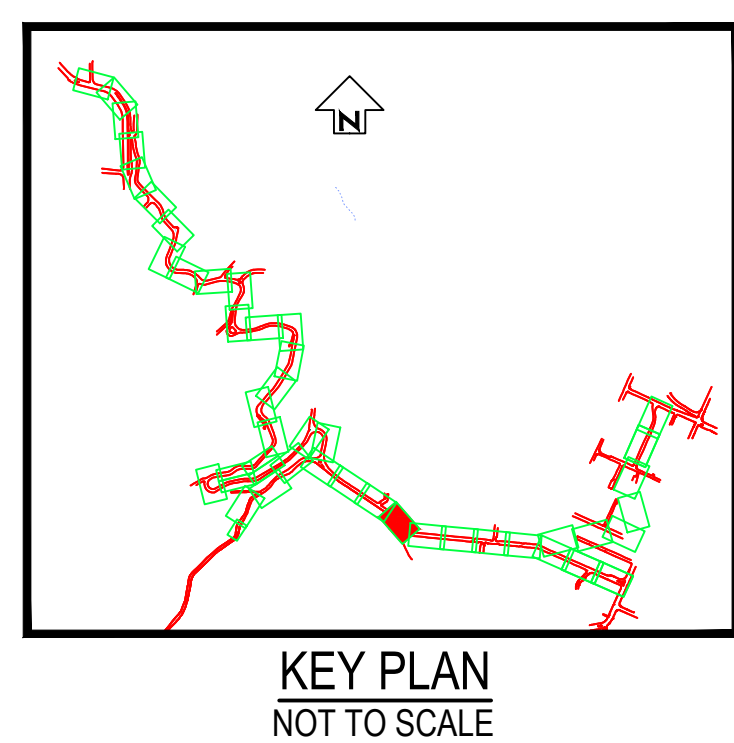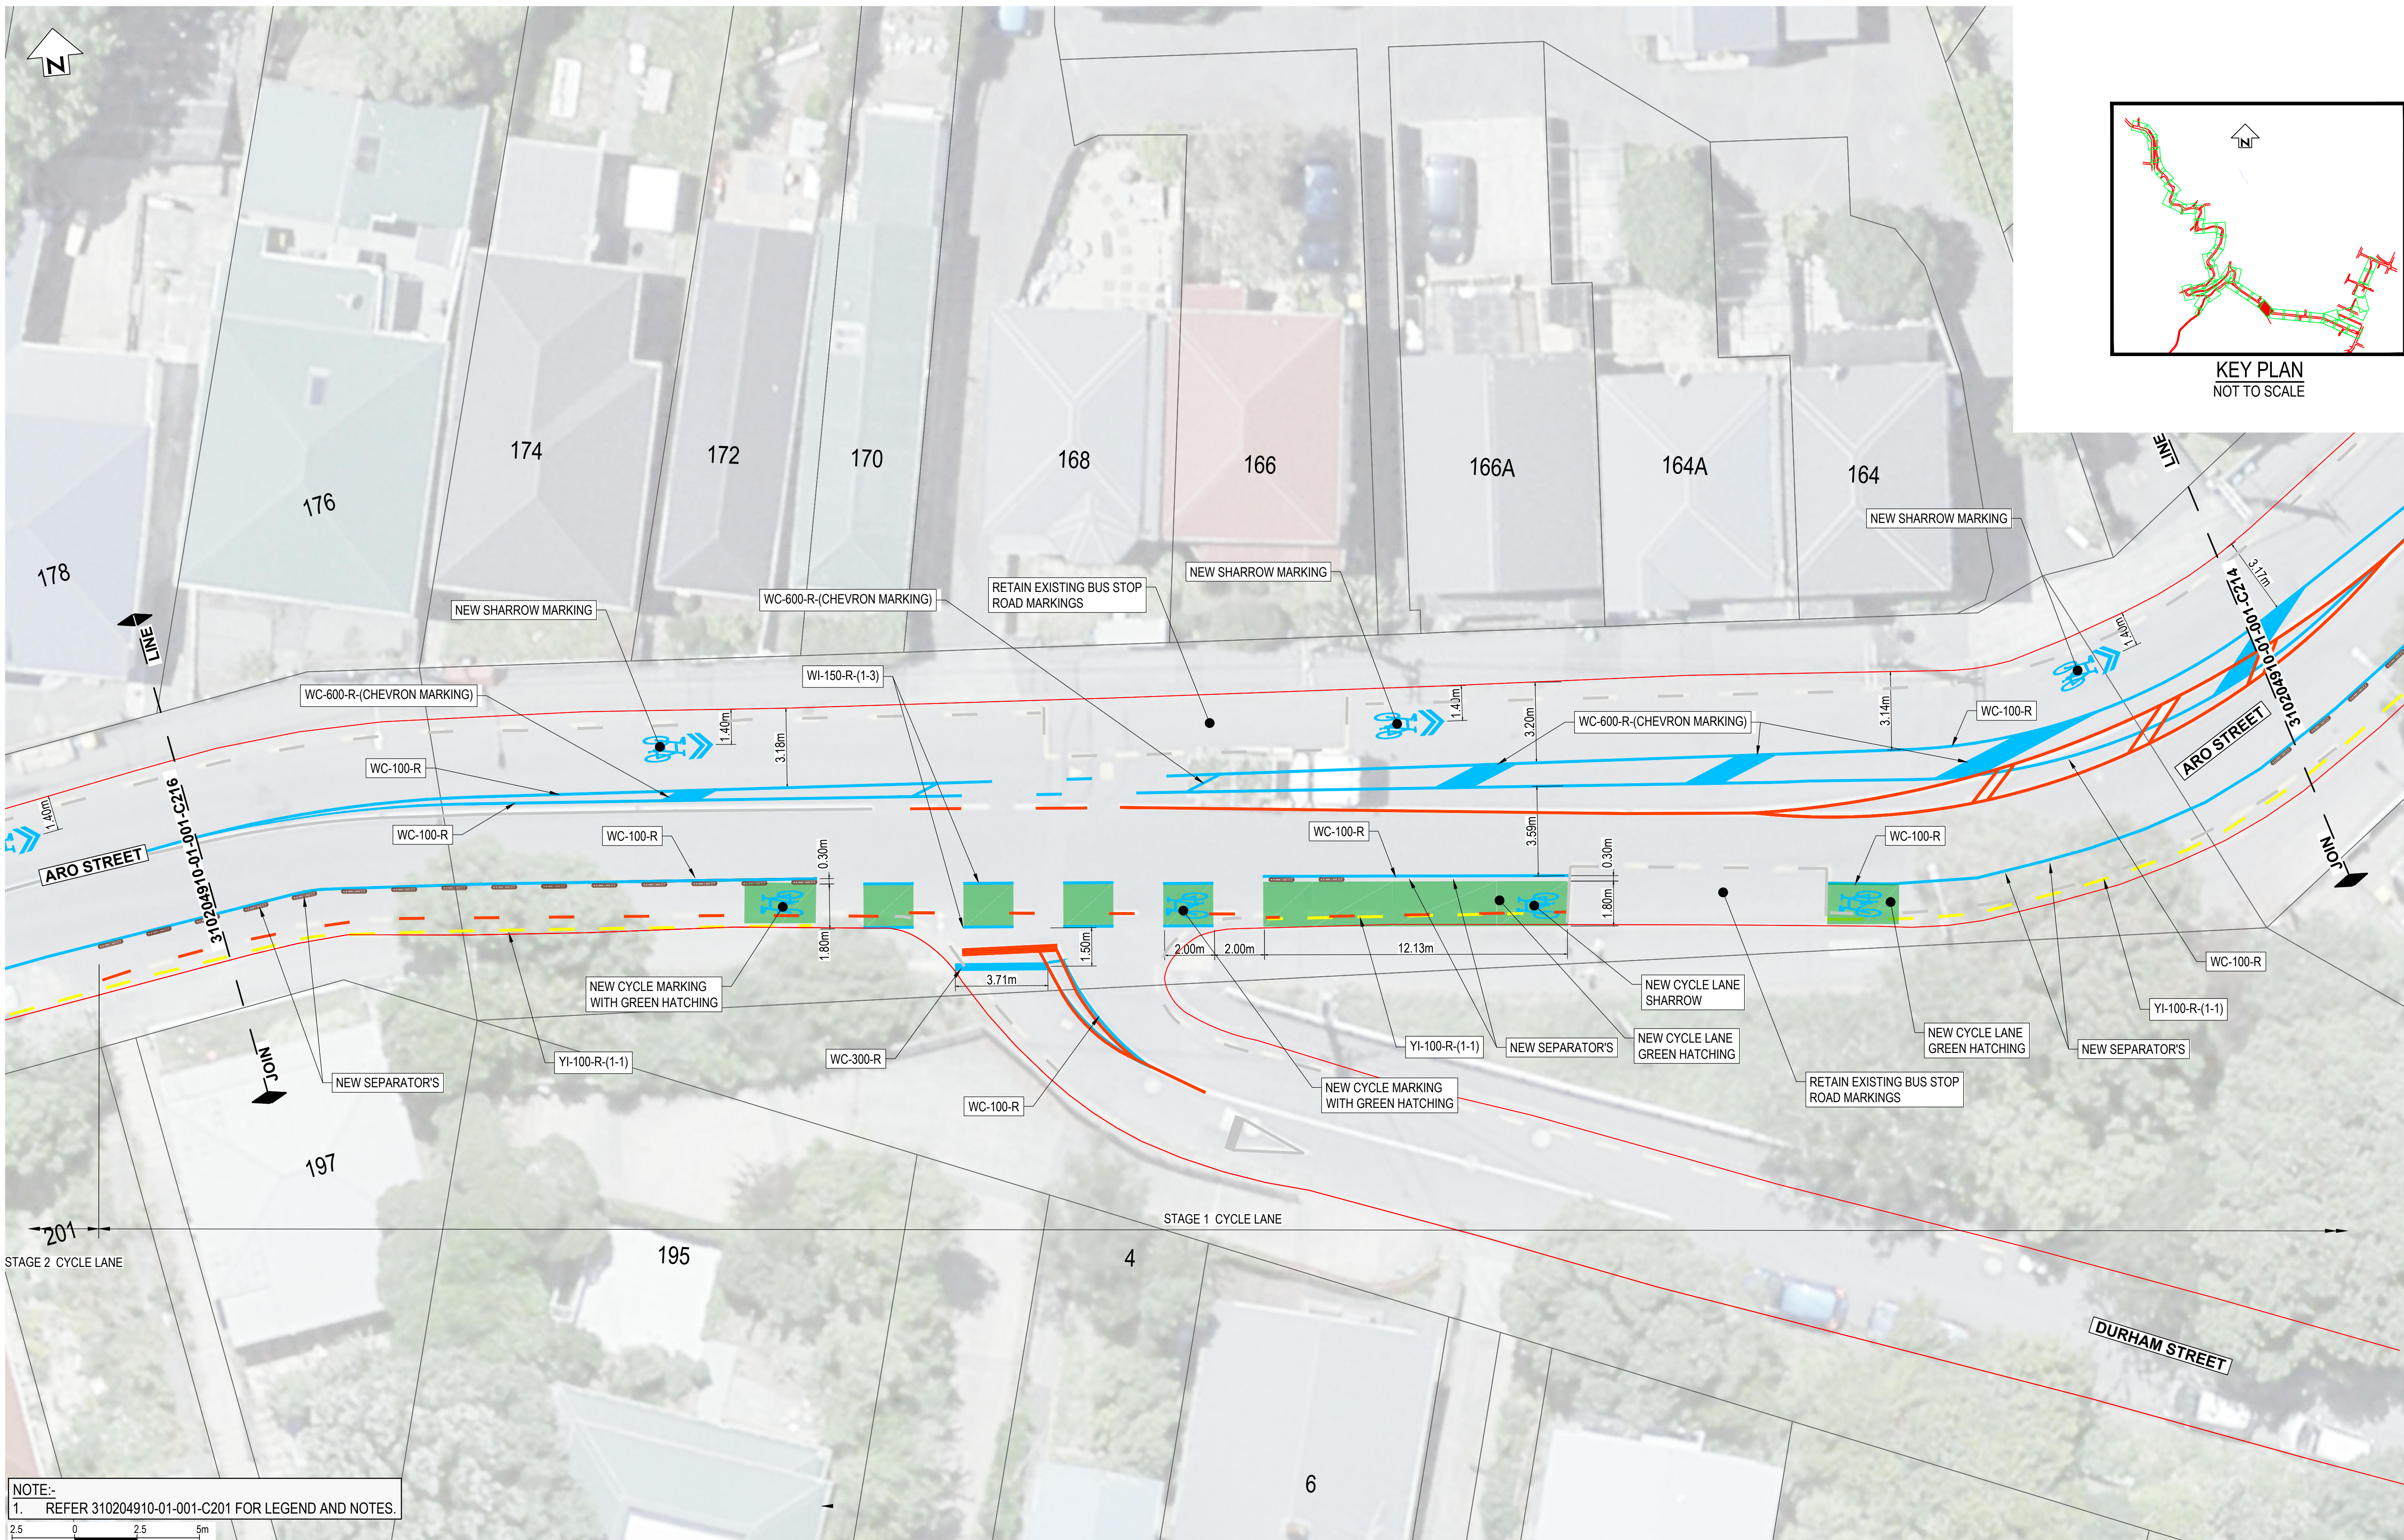

NOTE:-
1. REFER 310204910-01-001-C201 FOR LEGEND AND NOTES.

2.5 0 2.5 5m
SCALE 1:125

NOT FOR CONSTRUCTION

A		FOR REVIEW	REVISIONS		G.DOBSON	DRN	CHK	APP	DATE
REV									

SURVEYED		
DESIGNED	G. CORIN	
DRAWN	G. DOBSON	8.08.22
CAD REVIEW		
DESIGN CHECK		
DESIGN REVIEW		
APPROVED		
PROF REGISTRATION:		




ARO VALLEY TRANSITIONAL CYCLEWAY
WELLINGTON

GHUZNEE STREET - CHAYTOR STREET
ROAD MARKING LAYOUT PLAN - SHEET 15 OF 44

Status Stamp	FOR REVIEW	
Date Stamp	07.09.22	
Scales	1:125@A1 / 1:250@A3	
Drawing No.	310204910-01-001-C215	Rev. A


DO NOT SCALE - IF IN DOUBT, ASK

ORIGINAL SIZE A1

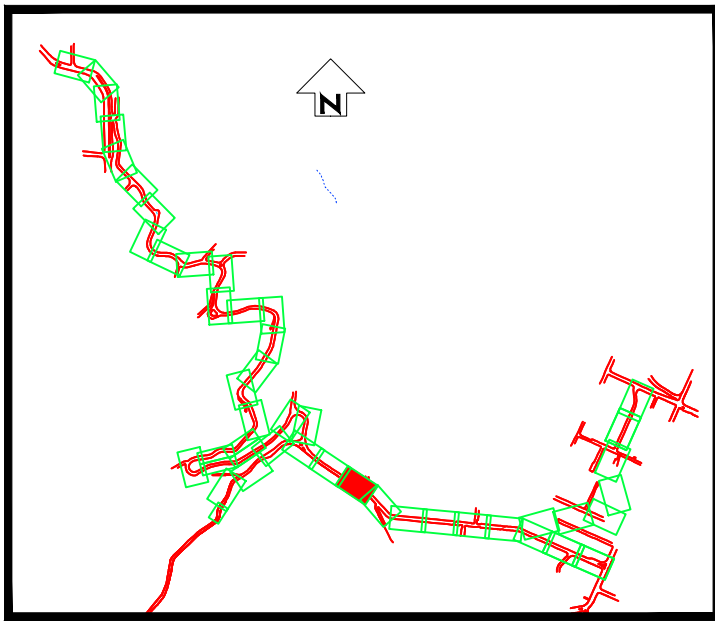

KEY PLAN
NOT TO SCALE

NOTE:-
1. REFER 310204910-01-001-C201 FOR LEGEND AND NOTES.

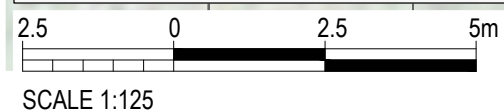

NOT FOR CONSTRUCTION

A		FOR REVIEW	REVISIONS				G.DOBSON	DRN	CHK	APP	DATE
REV											

SURVEYED		
DESIGNED	G. CORIN	
DRAWN	G. DOBSON	8.08.22
CAD REVIEW		
DESIGN CHECK		
DESIGN REVIEW		
APPROVED		
PROF REGISTRATION:		



ARO VALLEY TRANSITIONAL CYCLEWAY
WELLINGTON

GHUZNEE STREET - CHAYTOR STREET
ROAD MARKING LAYOUT PLAN - SHEET 16 OF 44

Status Stamp	FOR REVIEW	
Date Stamp	07.09.22	
Scales	1:125@A1 / 1:250@A3	
Drawing No.	310204910-01-001-C216	Rev. A

DO NOT SCALE - IF IN DOUBT, ASK

200 mm

150

100

90

80

70

60

50

40

30

20

10

0

10

20

30

40

50

60

70

80

90

100

110

120

130

140

150

160

170

180

190

200

210

220

ORIGINAL SIZE A1



NOTE:-
1. REFER 310204910-01-001-C201 FOR LEGEND AND NOTES.




SCALE 1:125

NOT FOR CONSTRUCTION

REV	FOR REVIEW	REVISIONS	G.DOBSON	DRN	CHK	APP	DATE
A							


SURVEYED		
DESIGNED	G. CORIN	
DRAWN	G. DOBSON	8.08.22
CAD REVIEW		
DESIGN CHECK		
DESIGN REVIEW		
APPROVED		
PROF REGISTRATION:		

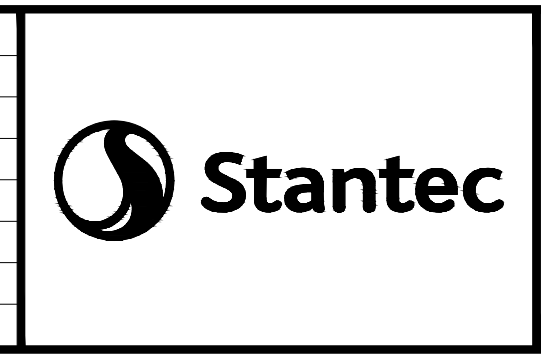

ARO VALLEY TRANSITIONAL CYCLEWAY
WELLINGTON


GHUZNEE STREET - CHAYTOR STREET
ROAD MARKING LAYOUT PLAN - SHEET 17 OF 44

Status Stamp	FOR REVIEW
Date Stamp	07.09.22
Scales	1:125@A1 / 1:250@A3
Drawing No.	310204910-01-001-C217
Rev.	A

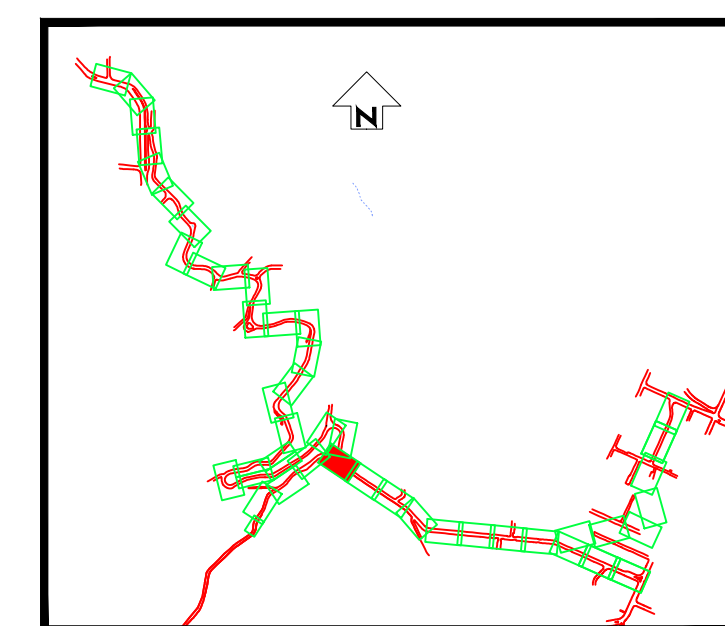




KEY PLAN
NOT TO SCALE

NOTE:-
1. REFER 310204910-01-001-C201 FOR LEGEND AND NOTES.

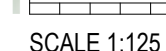

NOT FOR CONSTRUCTION

[illegible]

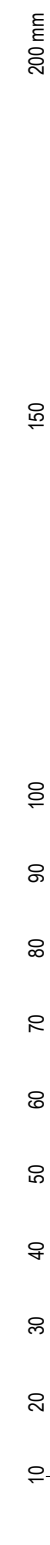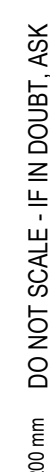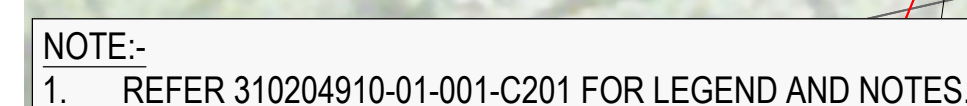ORIGINAL SIZE **A1**

NOT FOR CONSTRUCTION

[illegible]



GHUZNEE STREET - CHAYTOR STREET
ROAD MARKING LAYOUT PLAN - SHEET 19 OF 44

Status Stamp	FOR REVIEW	
Date Stamp	07.09.22	
Scale	1:125@A1 /1:250@A3	
Drawing No	310204910-01-001-C219	Rev. A

DO NOT SCALE - IF IN DOUBT, ASK

ORIGINAL SIZE A1

SCALE 1:125

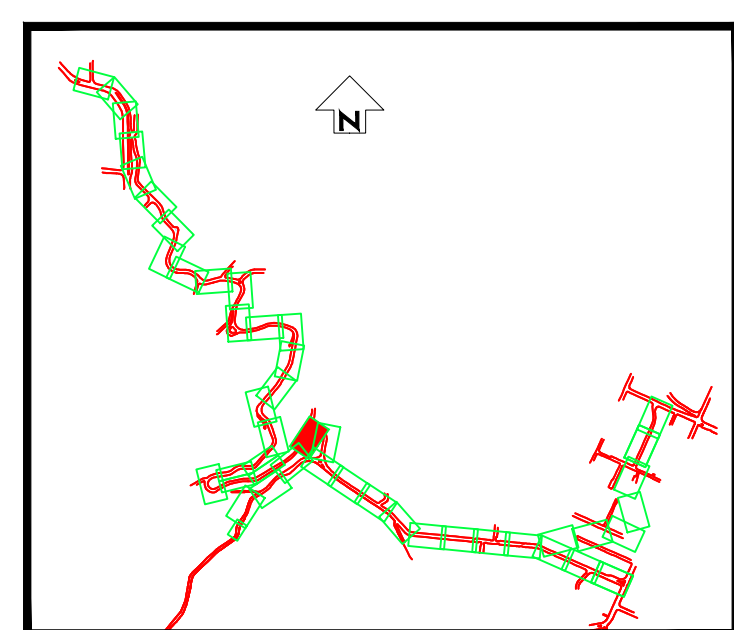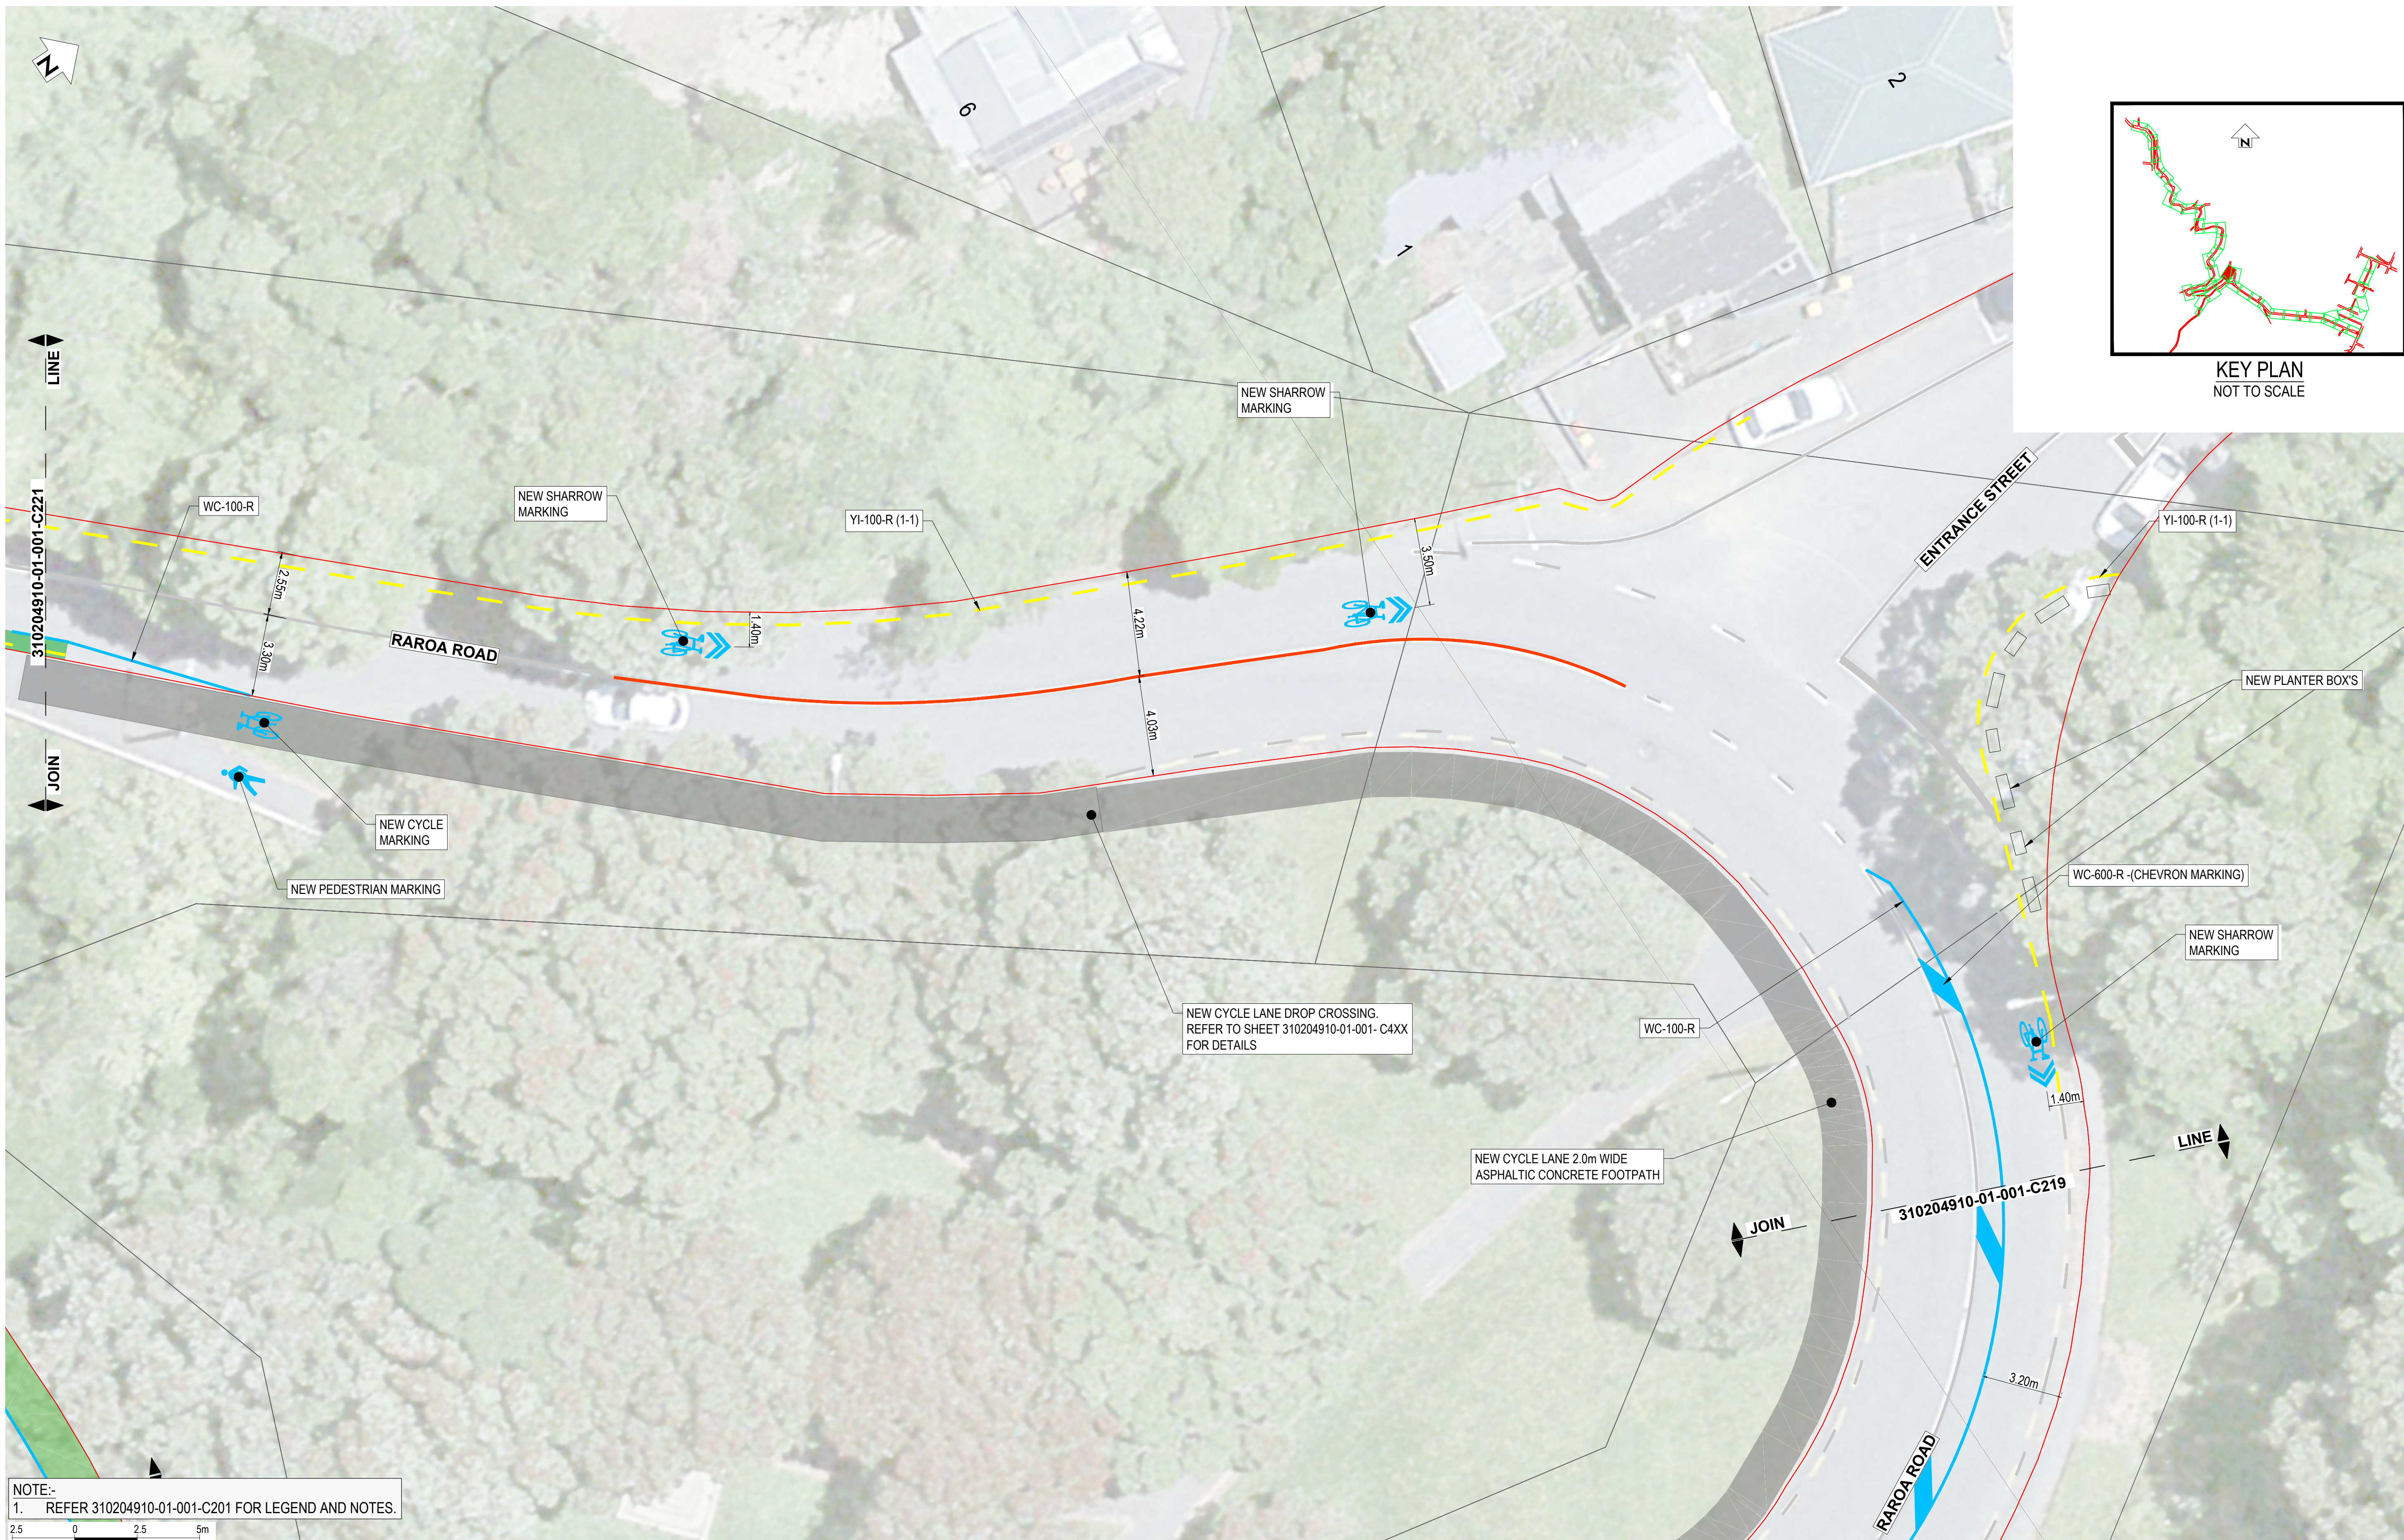

NOTE:-
1. REFER 310204910-01-001-C201 FOR LEGEND AND NOTES.



REV	FOR REVIEW	REVISIONS	G.DOBSON	DRN	CHK	APP	DATE
A							

SURVEYED		
DESIGNED	G. CORIN	
DRAWN	G. DOBSON	8.08.22
CAD REVIEW		
DESIGN CHECK		
DESIGN REVIEW		
APPROVED		
PROF REGISTRATION:		




ARO VALLEY TRANSITIONAL CYCLEWAY
WELLINGTON

GHUZNEE STREET - CHAYTOR STREET
ROAD MARKING LAYOUT PLAN - SHEET 20 OF 44

Status Stamp	FOR REVIEW
Date Stamp	07.09.22
Scales	1:125@A1 / 1:250@A3
Drawing No.	310204910-01-001-C220
Rev.	A

DO NOT SCALE - IF IN DOUBT, ASK

ORIGINAL SIZE A1

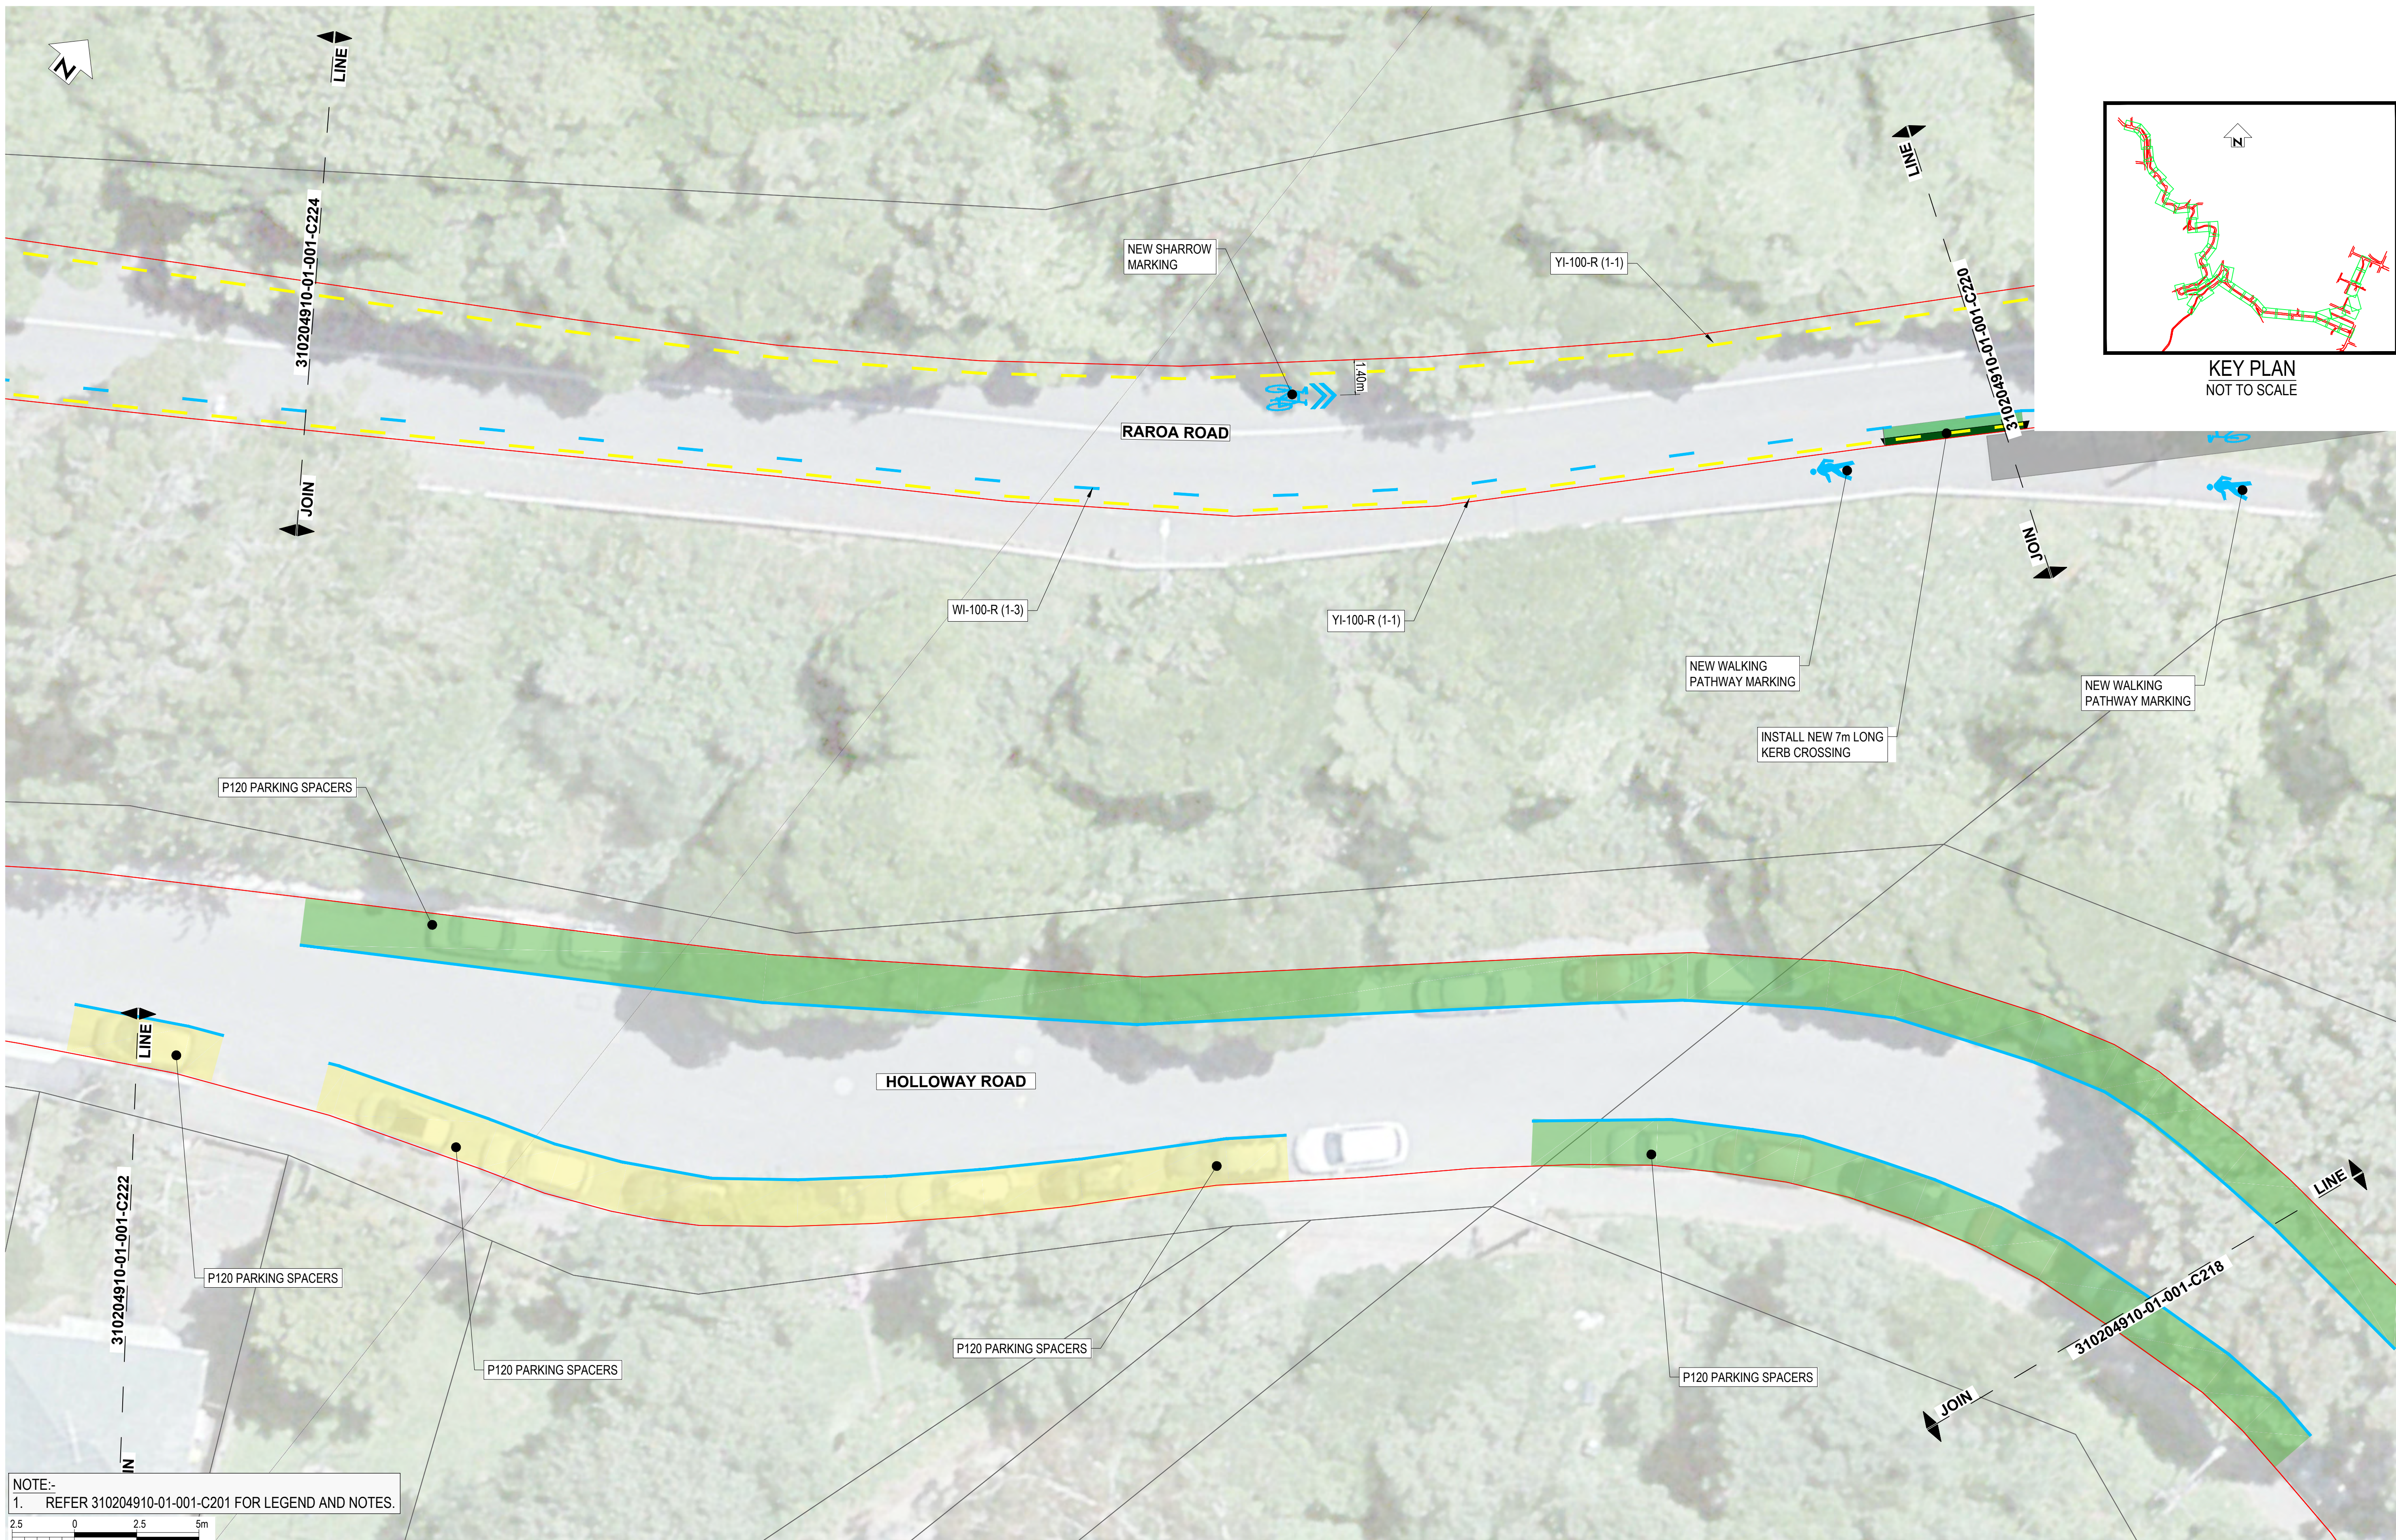

NOTE:-
1. REFER 310204910-01-001-C201 FOR LEGEND AND NOTES.



SCALE 1:125

NOT FOR CONSTRUCTION

A		FOR REVIEW	REVISIONS		G.DOBSON	DRN	CHK	APP	DATE
REV									

SURVEYED		
DESIGNED	G. CORIN	
DRAWN	G. DOBSON	8.08.22
CAD REVIEW		
DESIGN CHECK		
DESIGN REVIEW		
APPROVED		
PROF REGISTRATION:		





ARO VALLEY TRANSITIONAL CYCLEWAY
WELLINGTON

GHUZNEE STREET - CHAYTOR STREET
ROAD MARKING LAYOUT PLAN - SHEET 21 OF 44

Status Stamp	FOR REVIEW	
Date Stamp	07.09.22	
Scales	1:125@A1 / 1:250@A3	
Drawing No.	310204910-01-001-C221	Rev. A


ORIGINAL SIZE A1

DO NOT SCALE - IF IN DOUBT, ASK

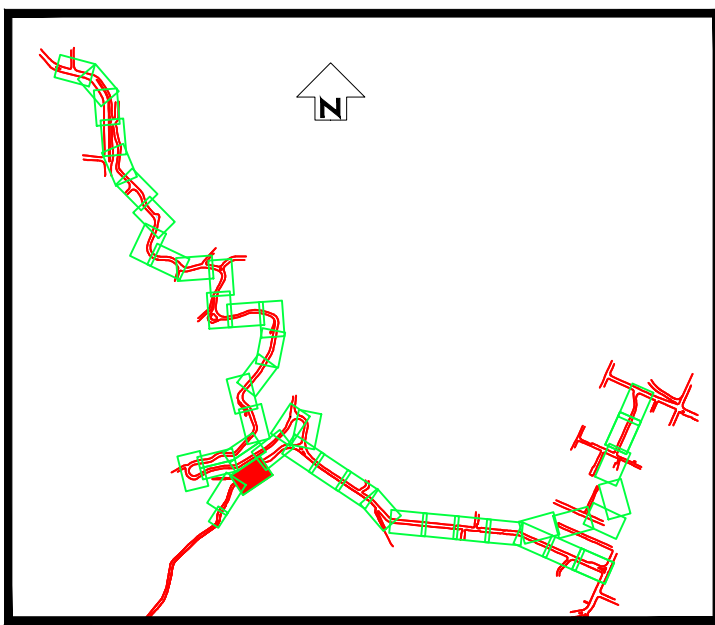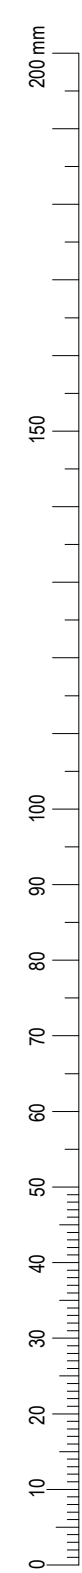

KEY PLAN
NOT TO SCALE

NOTE:-
1. REFER 310204910-01-001-C201 FOR LEGEND AND NOTES.

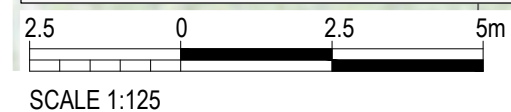

SCALE 1:125

NOT FOR CONSTRUCTION

A		FOR REVIEW		REVISIONS		G.DOBSON		DRN		CHK		APP		DATE	
REV															

SURVEYED		
DESIGNED	G. CORIN	
DRAWN	G. DOBSON	8.08.22
CAD REVIEW		
DESIGN CHECK		
DESIGN REVIEW		
APPROVED		
PROF REGISTRATION:		



ARO VALLEY TRANSITIONAL CYCLEWAY
WELLINGTON

GHUZNEE STREET - CHAYTOR STREET
ROAD MARKING LAYOUT PLAN - SHEET 22 OF 44

Status Stamp	FOR REVIEW	
Date Stamp	07.09.22	
Scales	1:125@A1 / 1:250@A3	
Drawing No.	310204910-01-001-C222	Rev. A

DO NOT SCALE - IN DOUBT, ASK

200 mm

150

100

90

80

70

60

50

40

30

20

10

0

0

DO NOT SCALE - IF IN DOUBT, ASK

200 mm
150
100
90
80
70
60
50
40
30
20
10
0

ORIGINAL SIZE A1

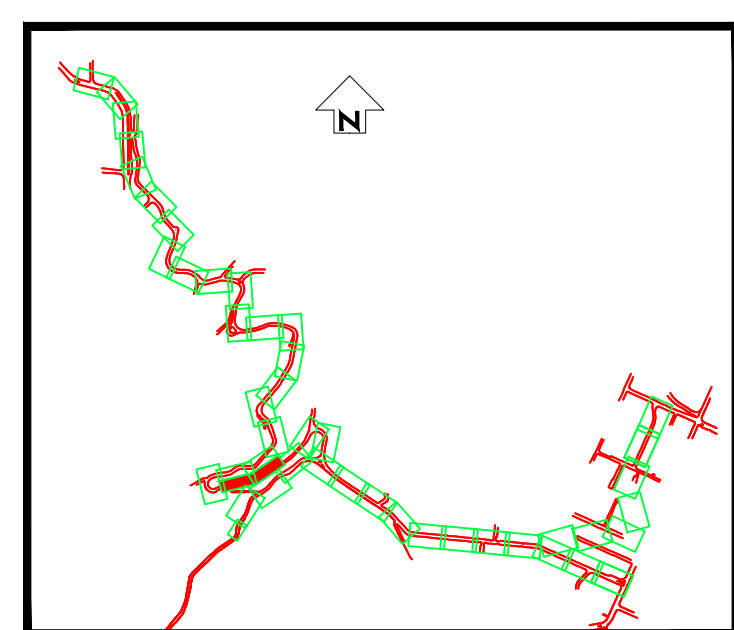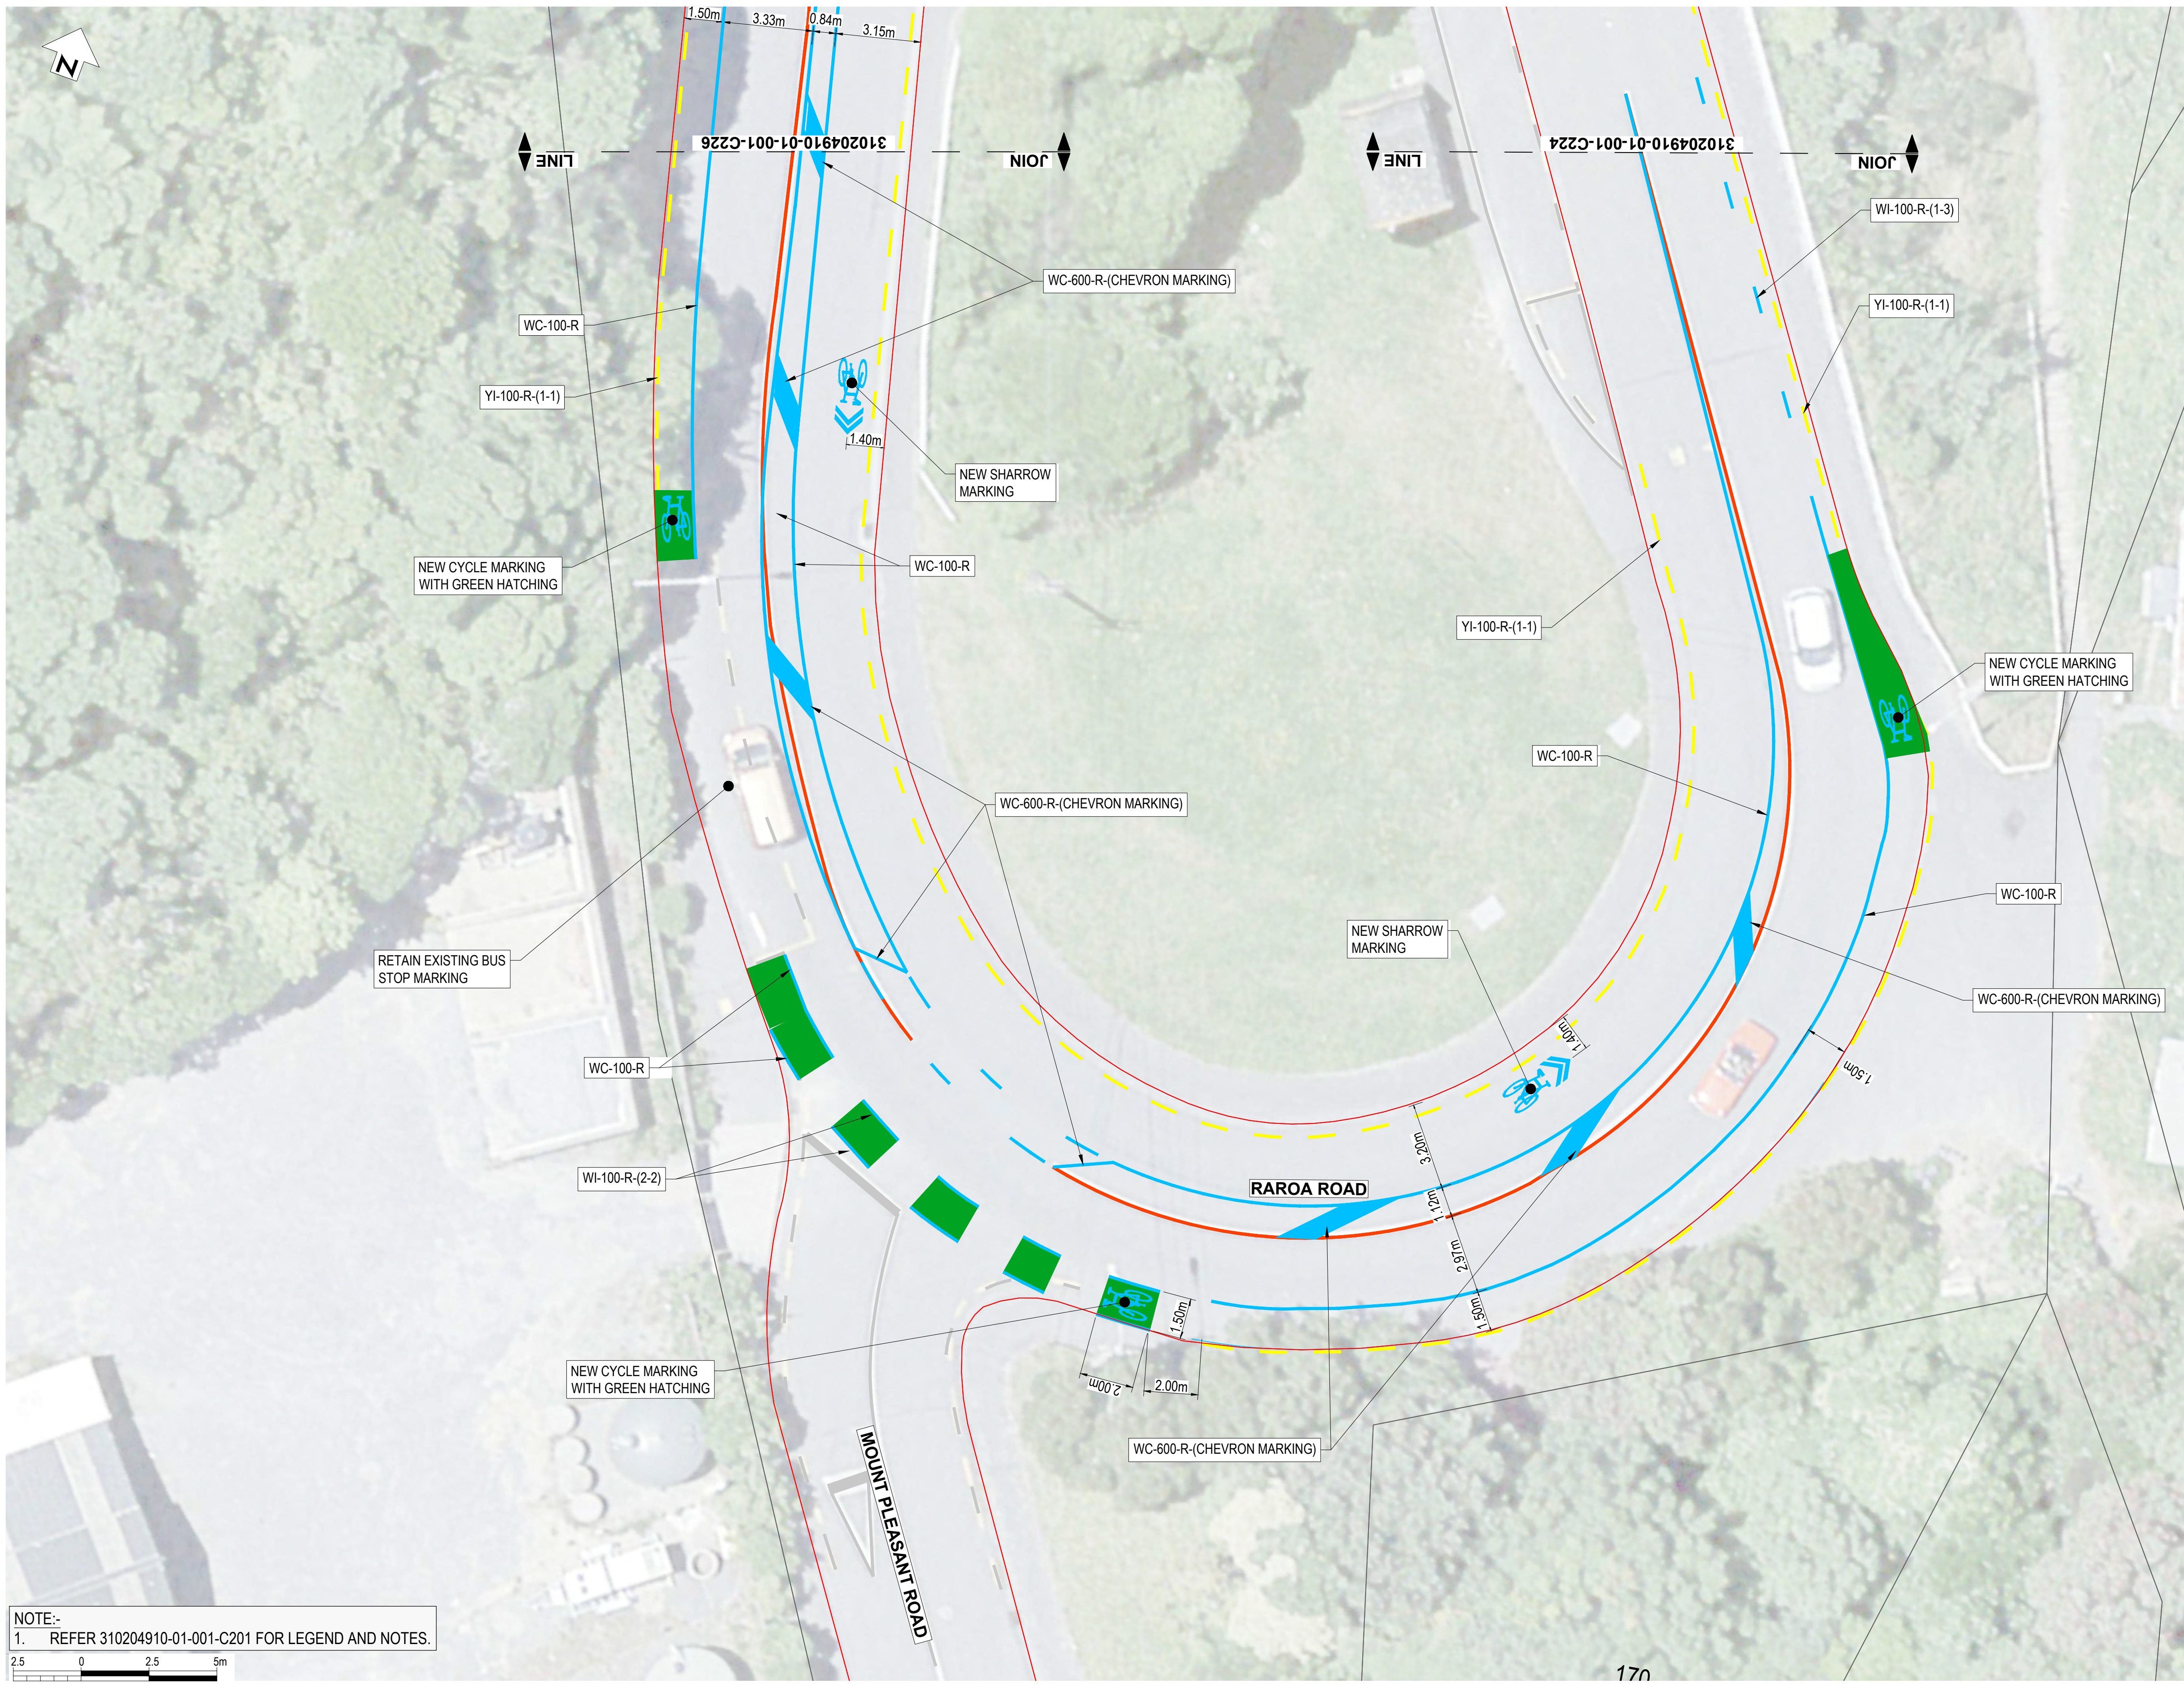

NOTE:-
1. REFER 310204910-01-001-C201 FOR LEGEND AND NOTES.

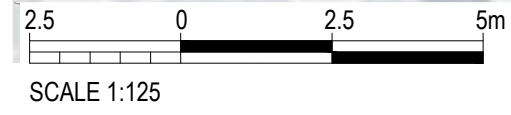

NOT FOR CONSTRUCTION

A		FOR REVIEW	G.DOBSON		DRN	CHK	APP	DATE
REV			REVISIONS					

SURVEYED		
DESIGNED	G. CORIN	
DRAWN	G. DOBSON	8.08.22
CAD REVIEW		
DESIGN CHECK		
DESIGN REVIEW		
APPROVED		
PROF REGISTRATION:		



ARO VALLEY TRANSITIONAL CYCLEWAY
WELLINGTON



GHUZNEE STREET - CHAYTOR STREET
ROAD MARKING LAYOUT PLAN - SHEET 25 OF 44

Status Stamp	FOR REVIEW	
Date Stamp	07.09.22	
Scales	1:125@A1 / 1:250@A3	
Drawing No.	310204910-01-001-C225	Rev. A

DO NOT SCALE - IF IN DOUBT, ASK

200 mm
150
100
90
80
70
60
50
40
30
20
10
0

ORIGINAL SIZE A1

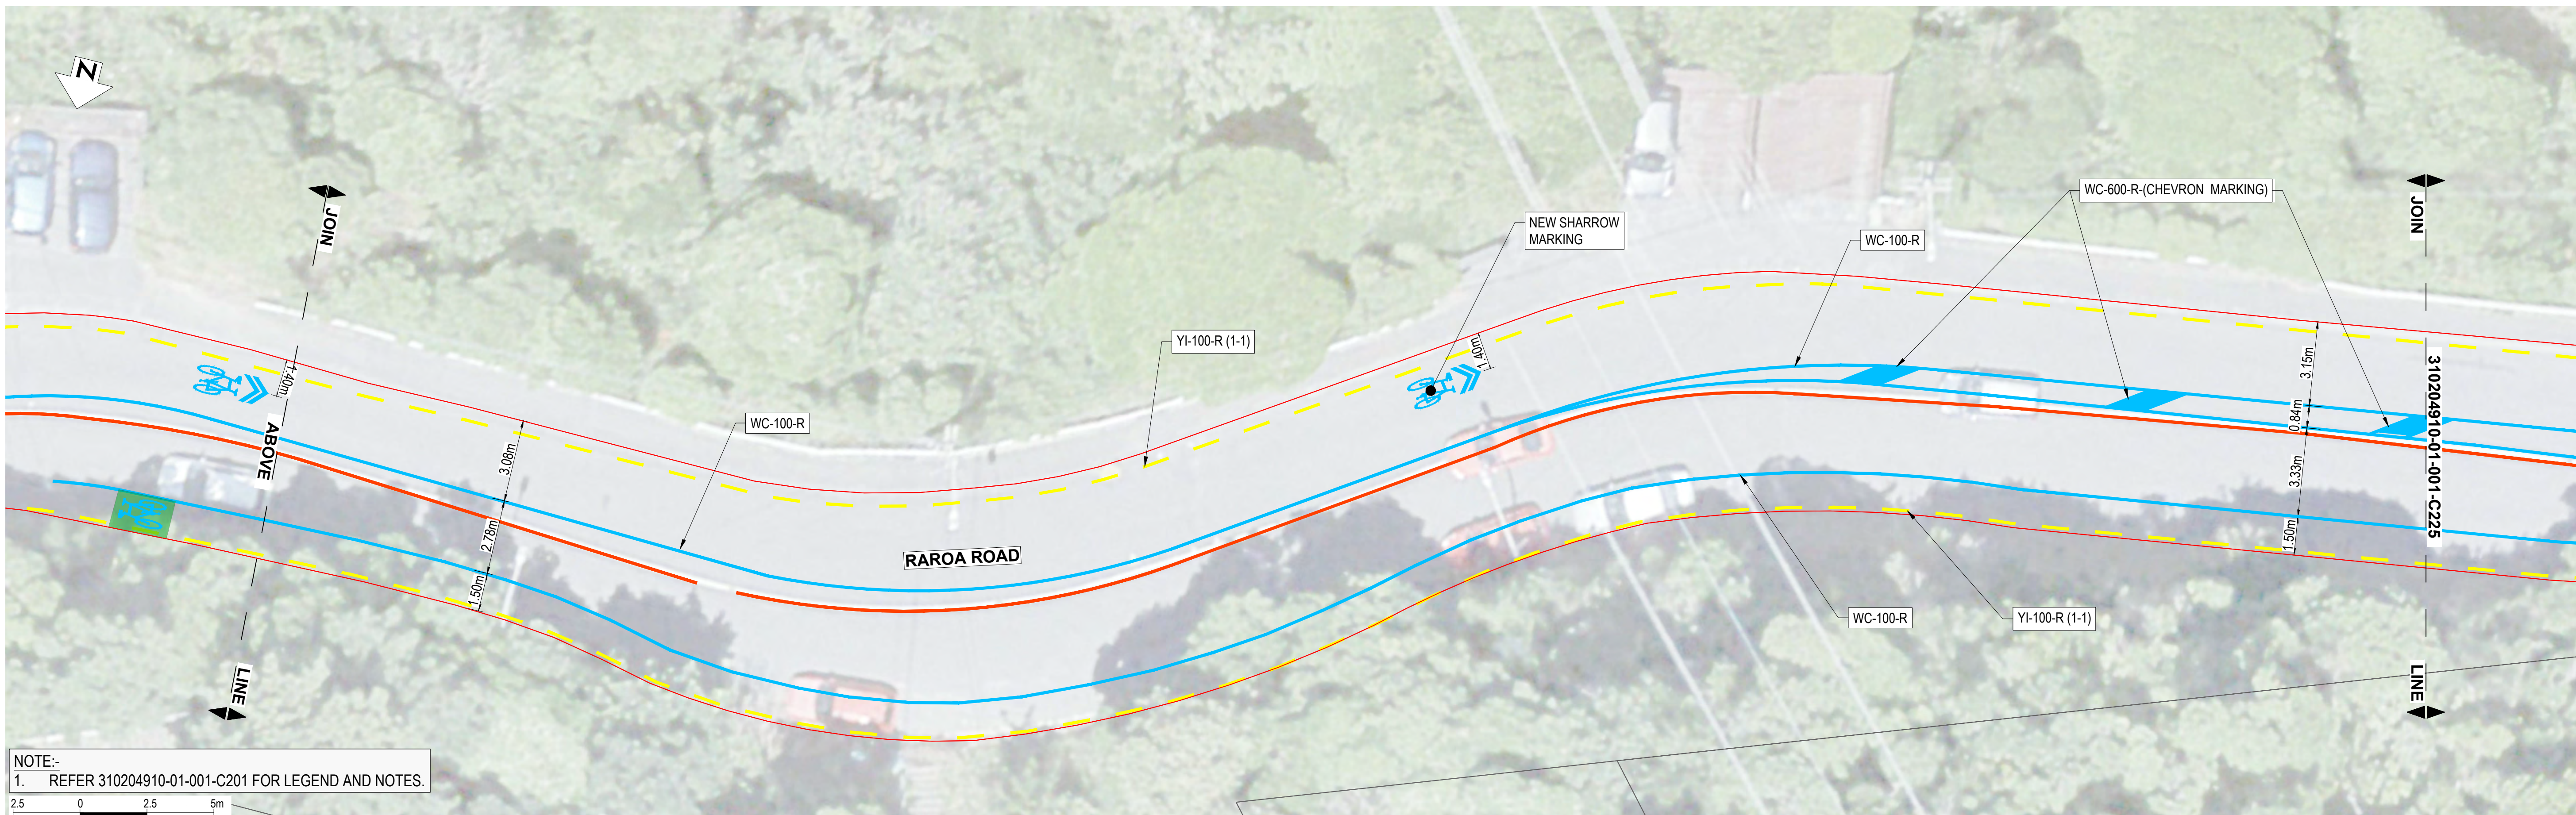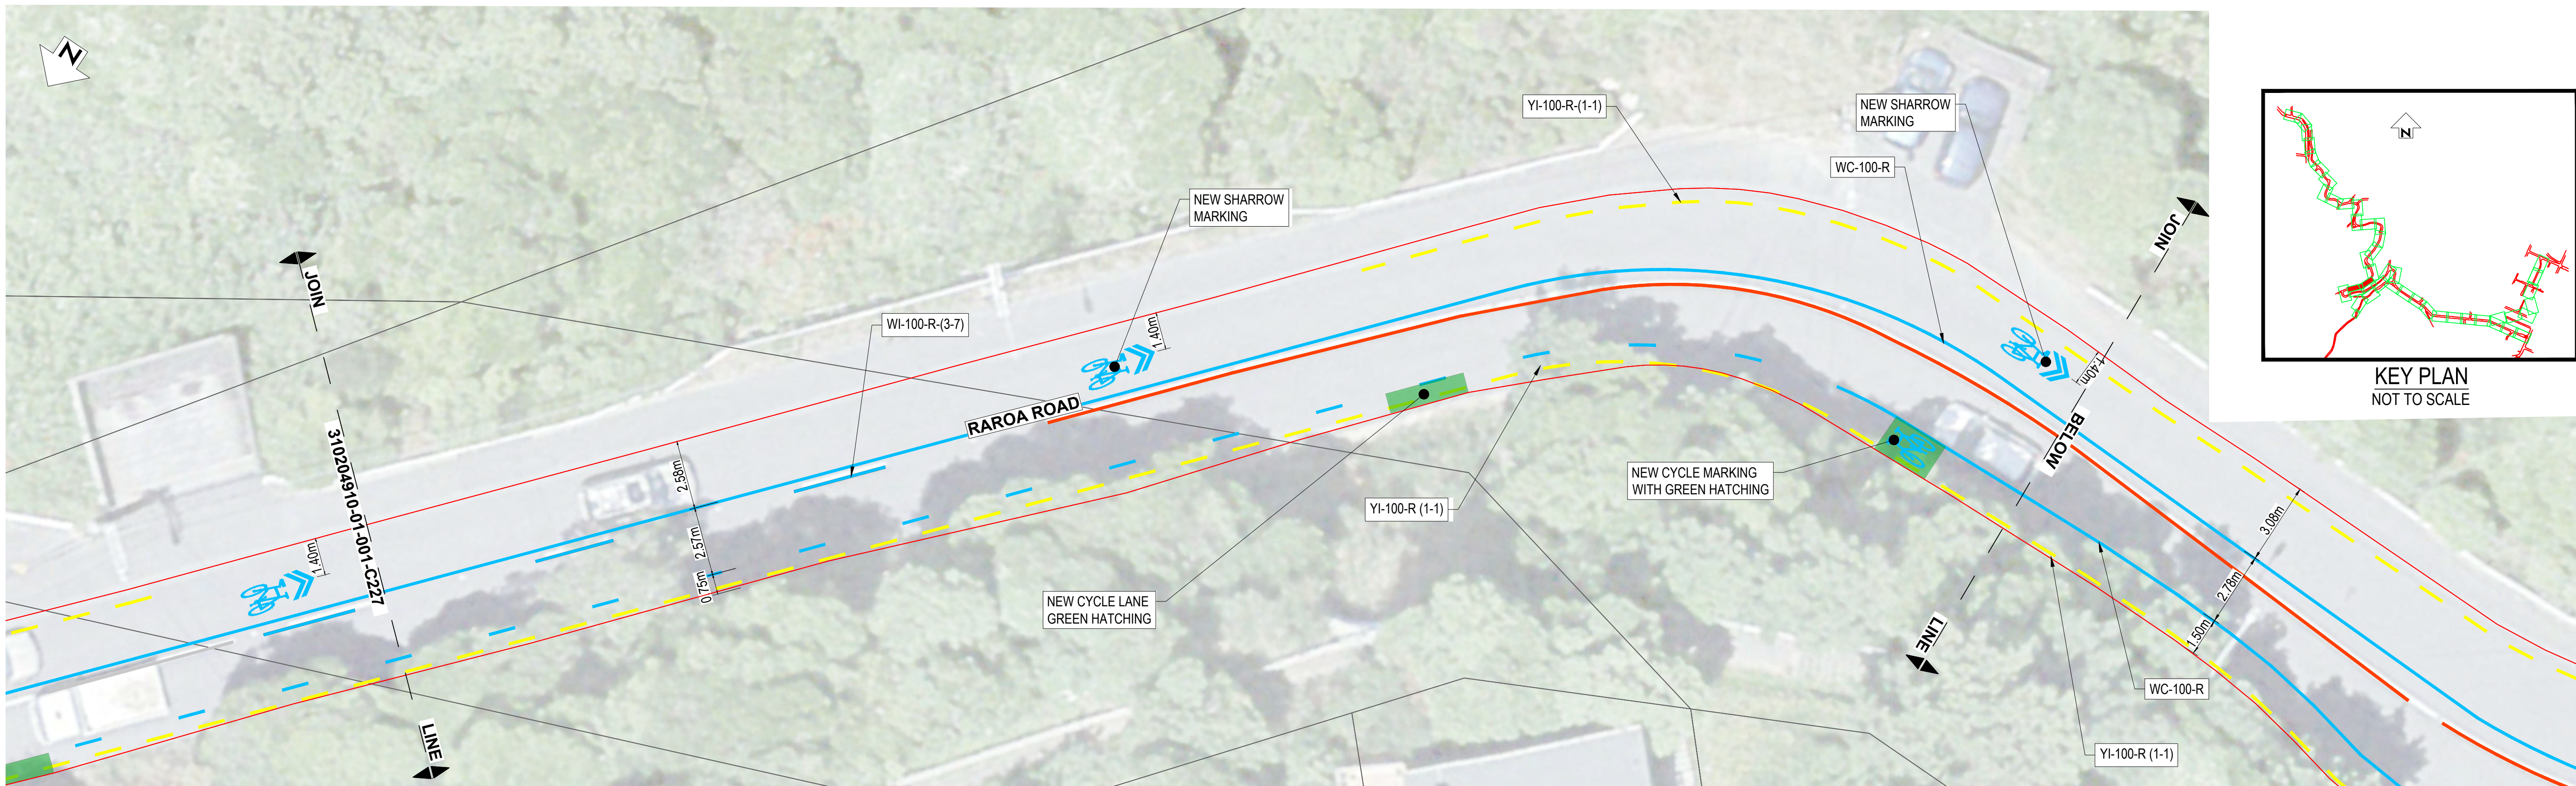

NOTE:-
1. REFER 310204910-01-001-C201 FOR LEGEND AND NOTES.



SCALE 1:125

NOT FOR CONSTRUCTION

A		FOR REVIEW	REVISIONS		G.DOBSON	DRN	CHK	APP	DATE
REV									

SURVEYED		
DESIGNED	G. CORIN	
DRAWN	G. DOBSON	8.08.22
CAD REVIEW		
DESIGN CHECK		
DESIGN REVIEW		
APPROVED		
PROF REGISTRATION:		




ARO VALLEY TRANSITIONAL CYCLEWAY
WELLINGTON


GHUZNEE STREET - CHAYTOR STREET
ROAD MARKING LAYOUT PLAN - SHEET 26 OF 44

Status Stamp	FOR REVIEW	
Date Stamp	07.09.22	
Scales	1:125@A1 / 1:250@A3	
Drawing No.	310204910-01-001-C226	Rev. A

ORIGINAL SIZE A1
DO NOT SCALE - IF DOUBT, ASK

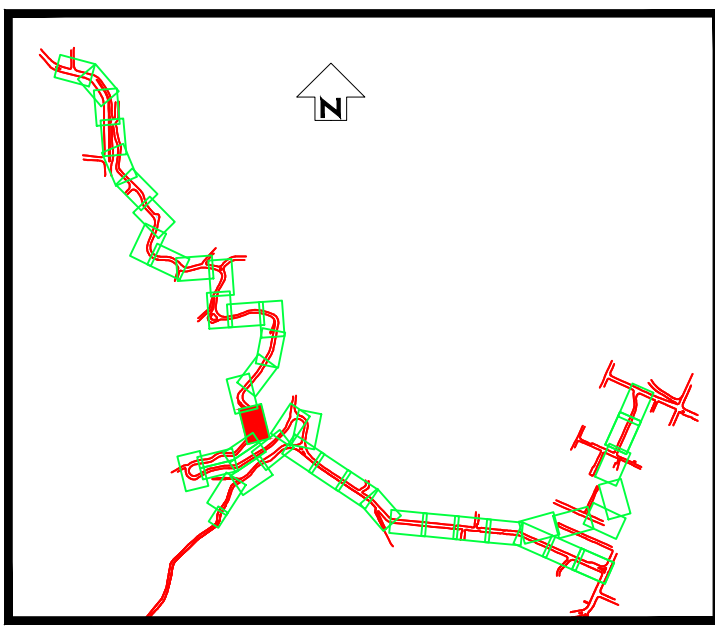

NOTE:-
1. REFER 310204910-01-001-C201 FOR LEGEND AND NOTES.

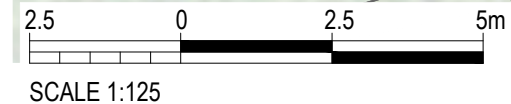

A		FOR REVIEW	REVISIONS				G.DOBSON	DRN	CHK	APP	DATE
REV											

SURVEYED		
DESIGNED	G. CORIN	
DRAWN	G. DOBSON	8.08.22
CAD REVIEW		
DESIGN CHECK		
DESIGN REVIEW		
APPROVED		
PROF REGISTRATION:		



ARO VALLEY TRANSITIONAL CYCLEWAY
WELLINGTON


GHUZNEE STREET - CHAYTOR STREET
ROAD MARKING LAYOUT PLAN - SHEET 27 OF 44

Status Stamp	FOR REVIEW	
Date Stamp	07.09.22	
Scales	1:125@A1 / 1:250@A3	
Drawing No.	310204910-01-001-C227	Rev. A

DO NOT SCALE - IF IN DOUBT, ASK

200 mm
150
100
90
80
70
60
50
40
30
20
10
0

ORIGINAL SIZE A1

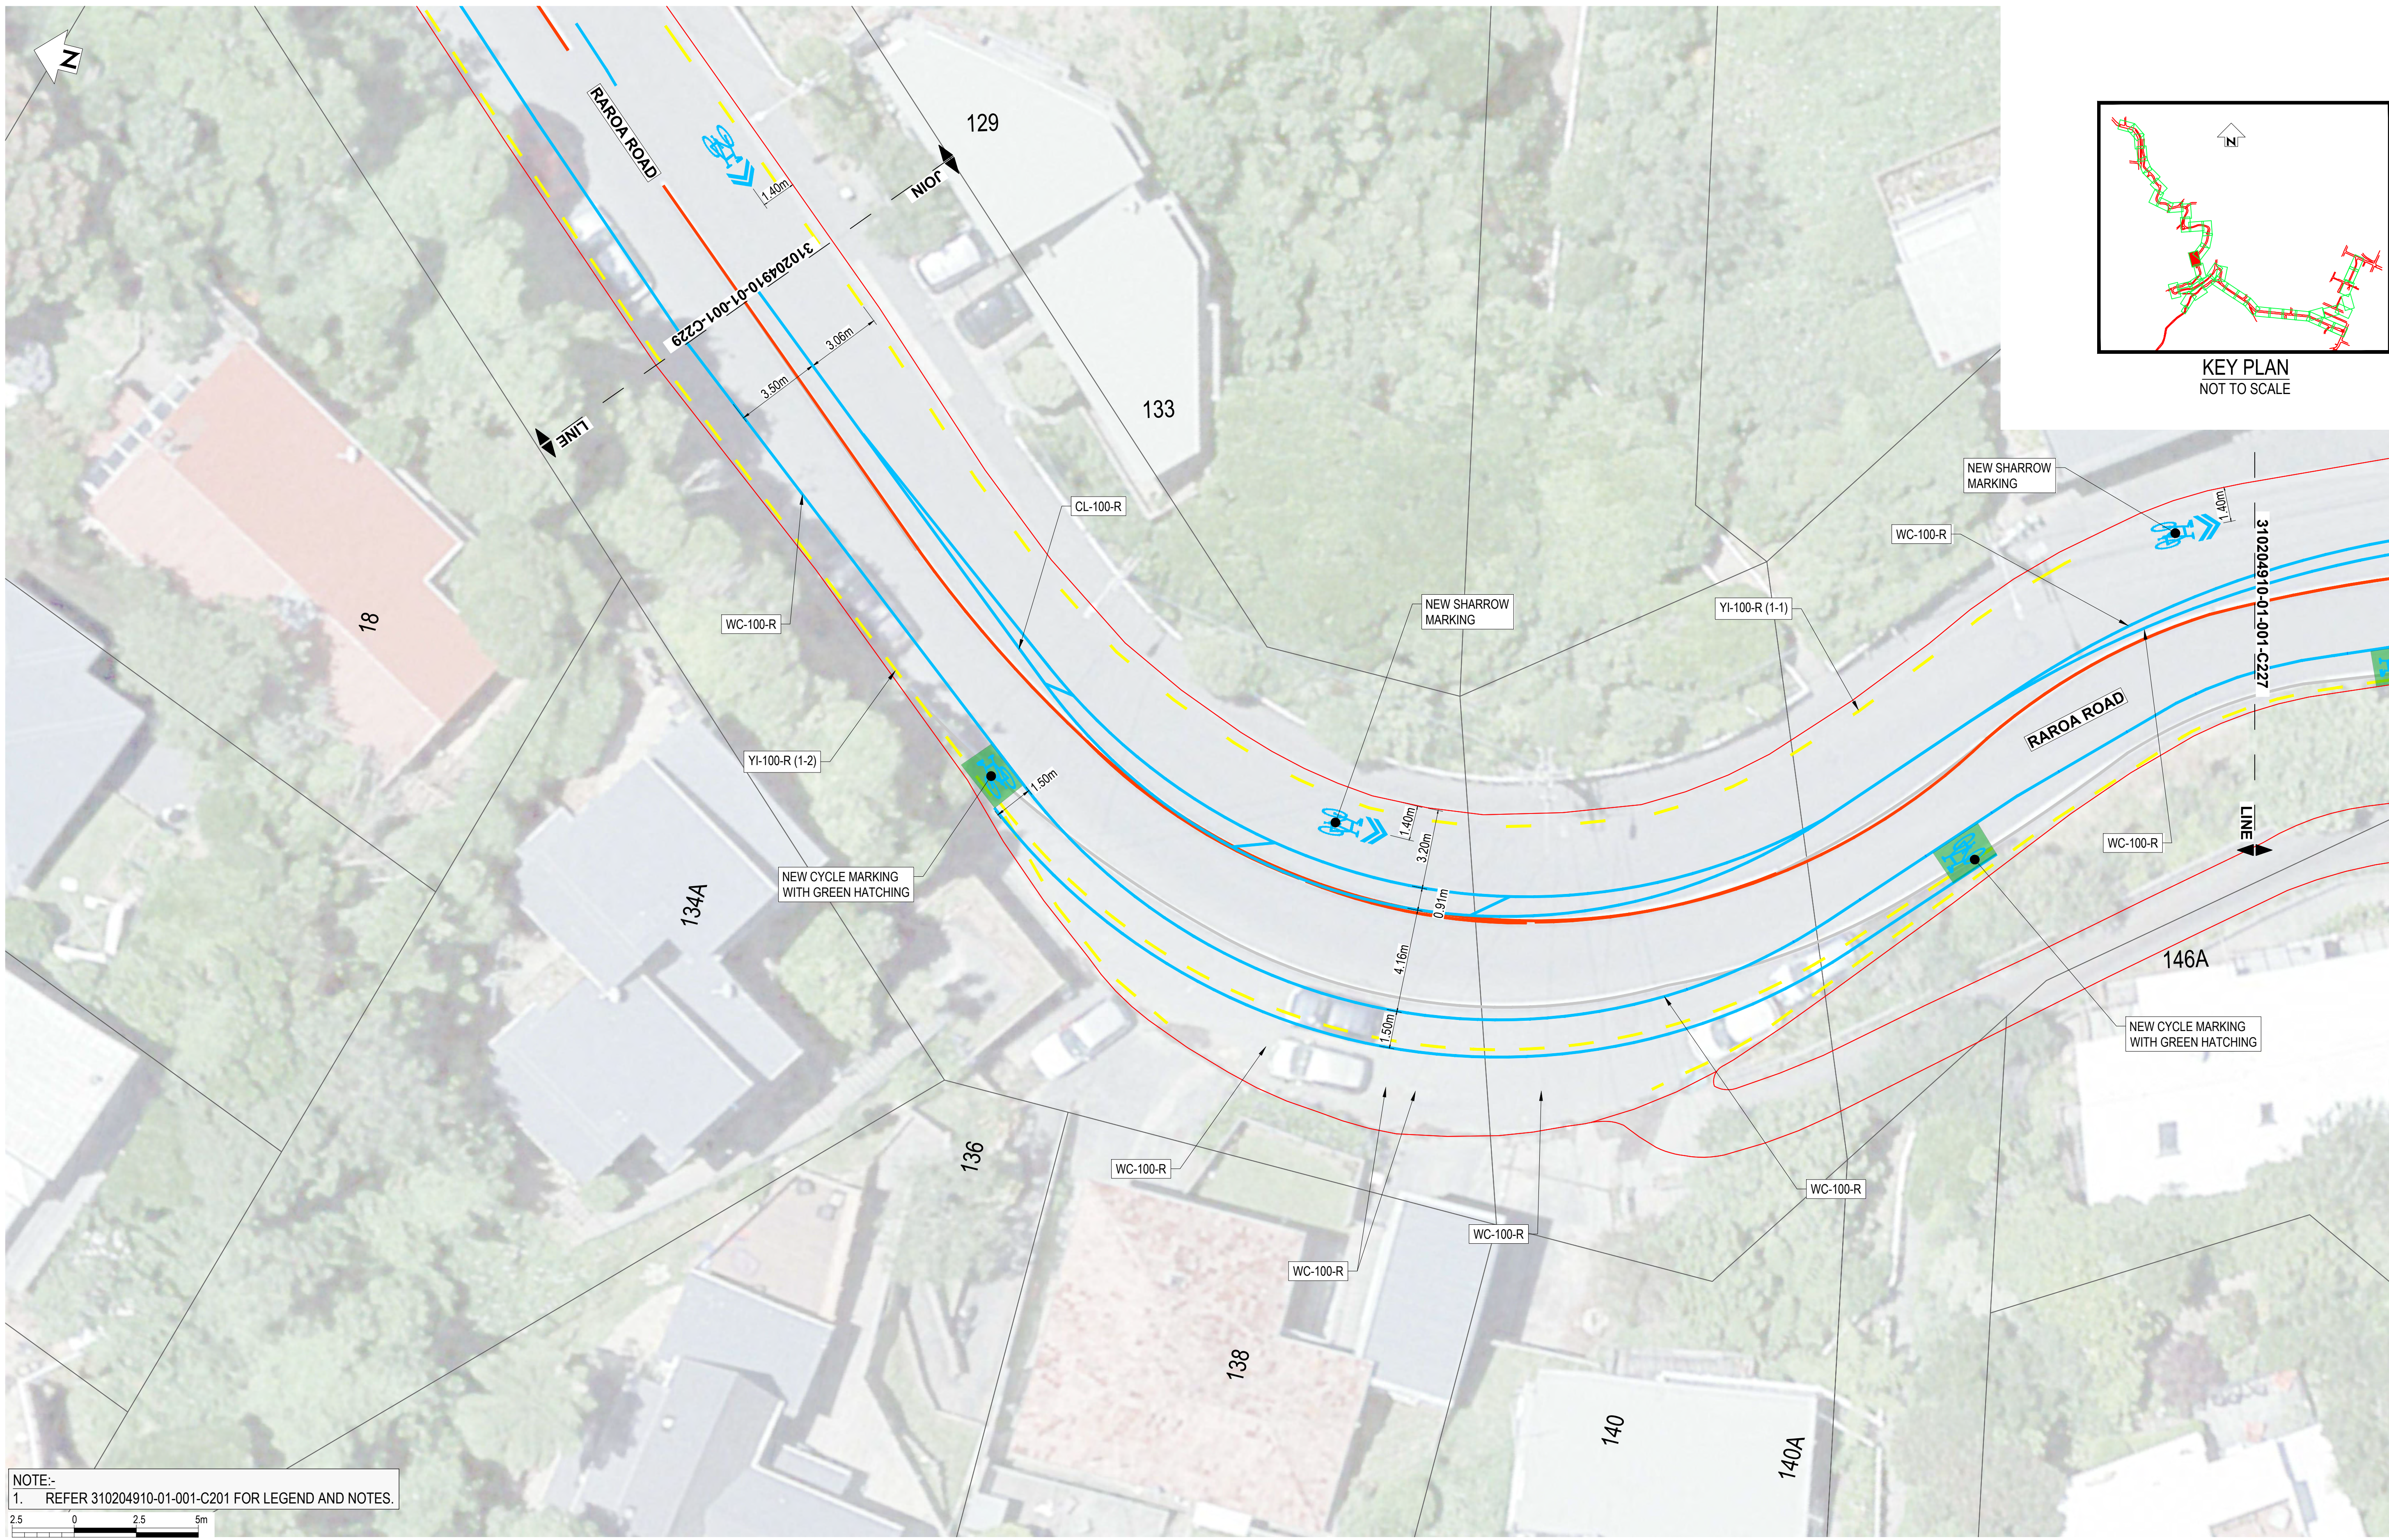

NOTE:-
1. REFER 310204910-01-001-C201 FOR LEGEND AND NOTES.



NOT FOR CONSTRUCTION

A		FOR REVIEW	REVISIONS				G.DOBSON	DRN	CHK	APP	DATE
REV											

SURVEYED		
DESIGNED	G. CORIN	
DRAWN	G. DOBSON	8.08.22
CAD REVIEW		
DESIGN CHECK		
DESIGN REVIEW		
APPROVED		
PROF REGISTRATION:		



ARO VALLEY TRANSITIONAL CYCLEWAY
WELLINGTON

GHUZNEE STREET - CHAYTOR STREET
ROAD MARKING LAYOUT PLAN - SHEET 28 OF 44

Status Stamp	FOR REVIEW
Date Stamp	07.09.22
Scales	1:125@A1 / 1:250@A3
Drawing No.	310204910-01-001-C228
Rev.	A

DO NOT SCALE - IF IN DOUBT, ASK

200 mm

150

100

90

80

70

60

50

40

30

20

10

0

0

10

20

30

40

50

60

70

80

90

100

110

120

130

140

150

160

170

180

190

200

210

220

230

240

250

260

270

280

290



300

310


320

330

ORIGINAL SIZE A1

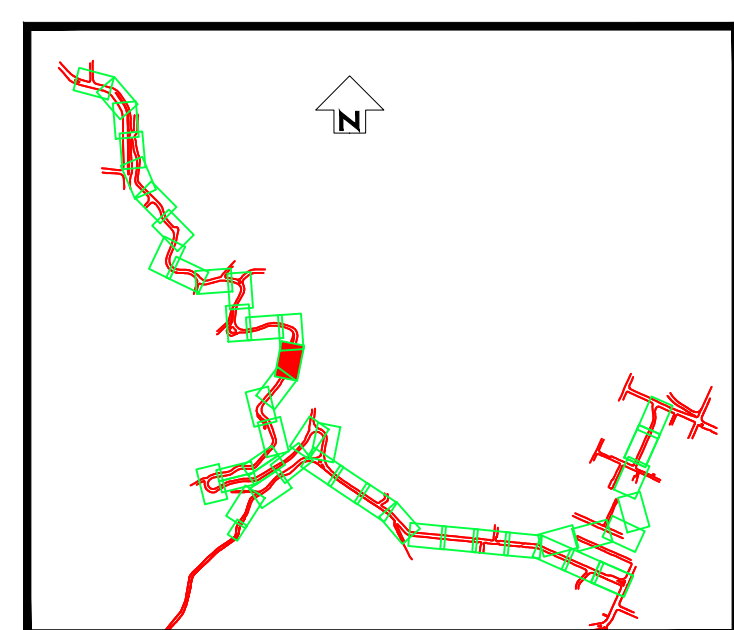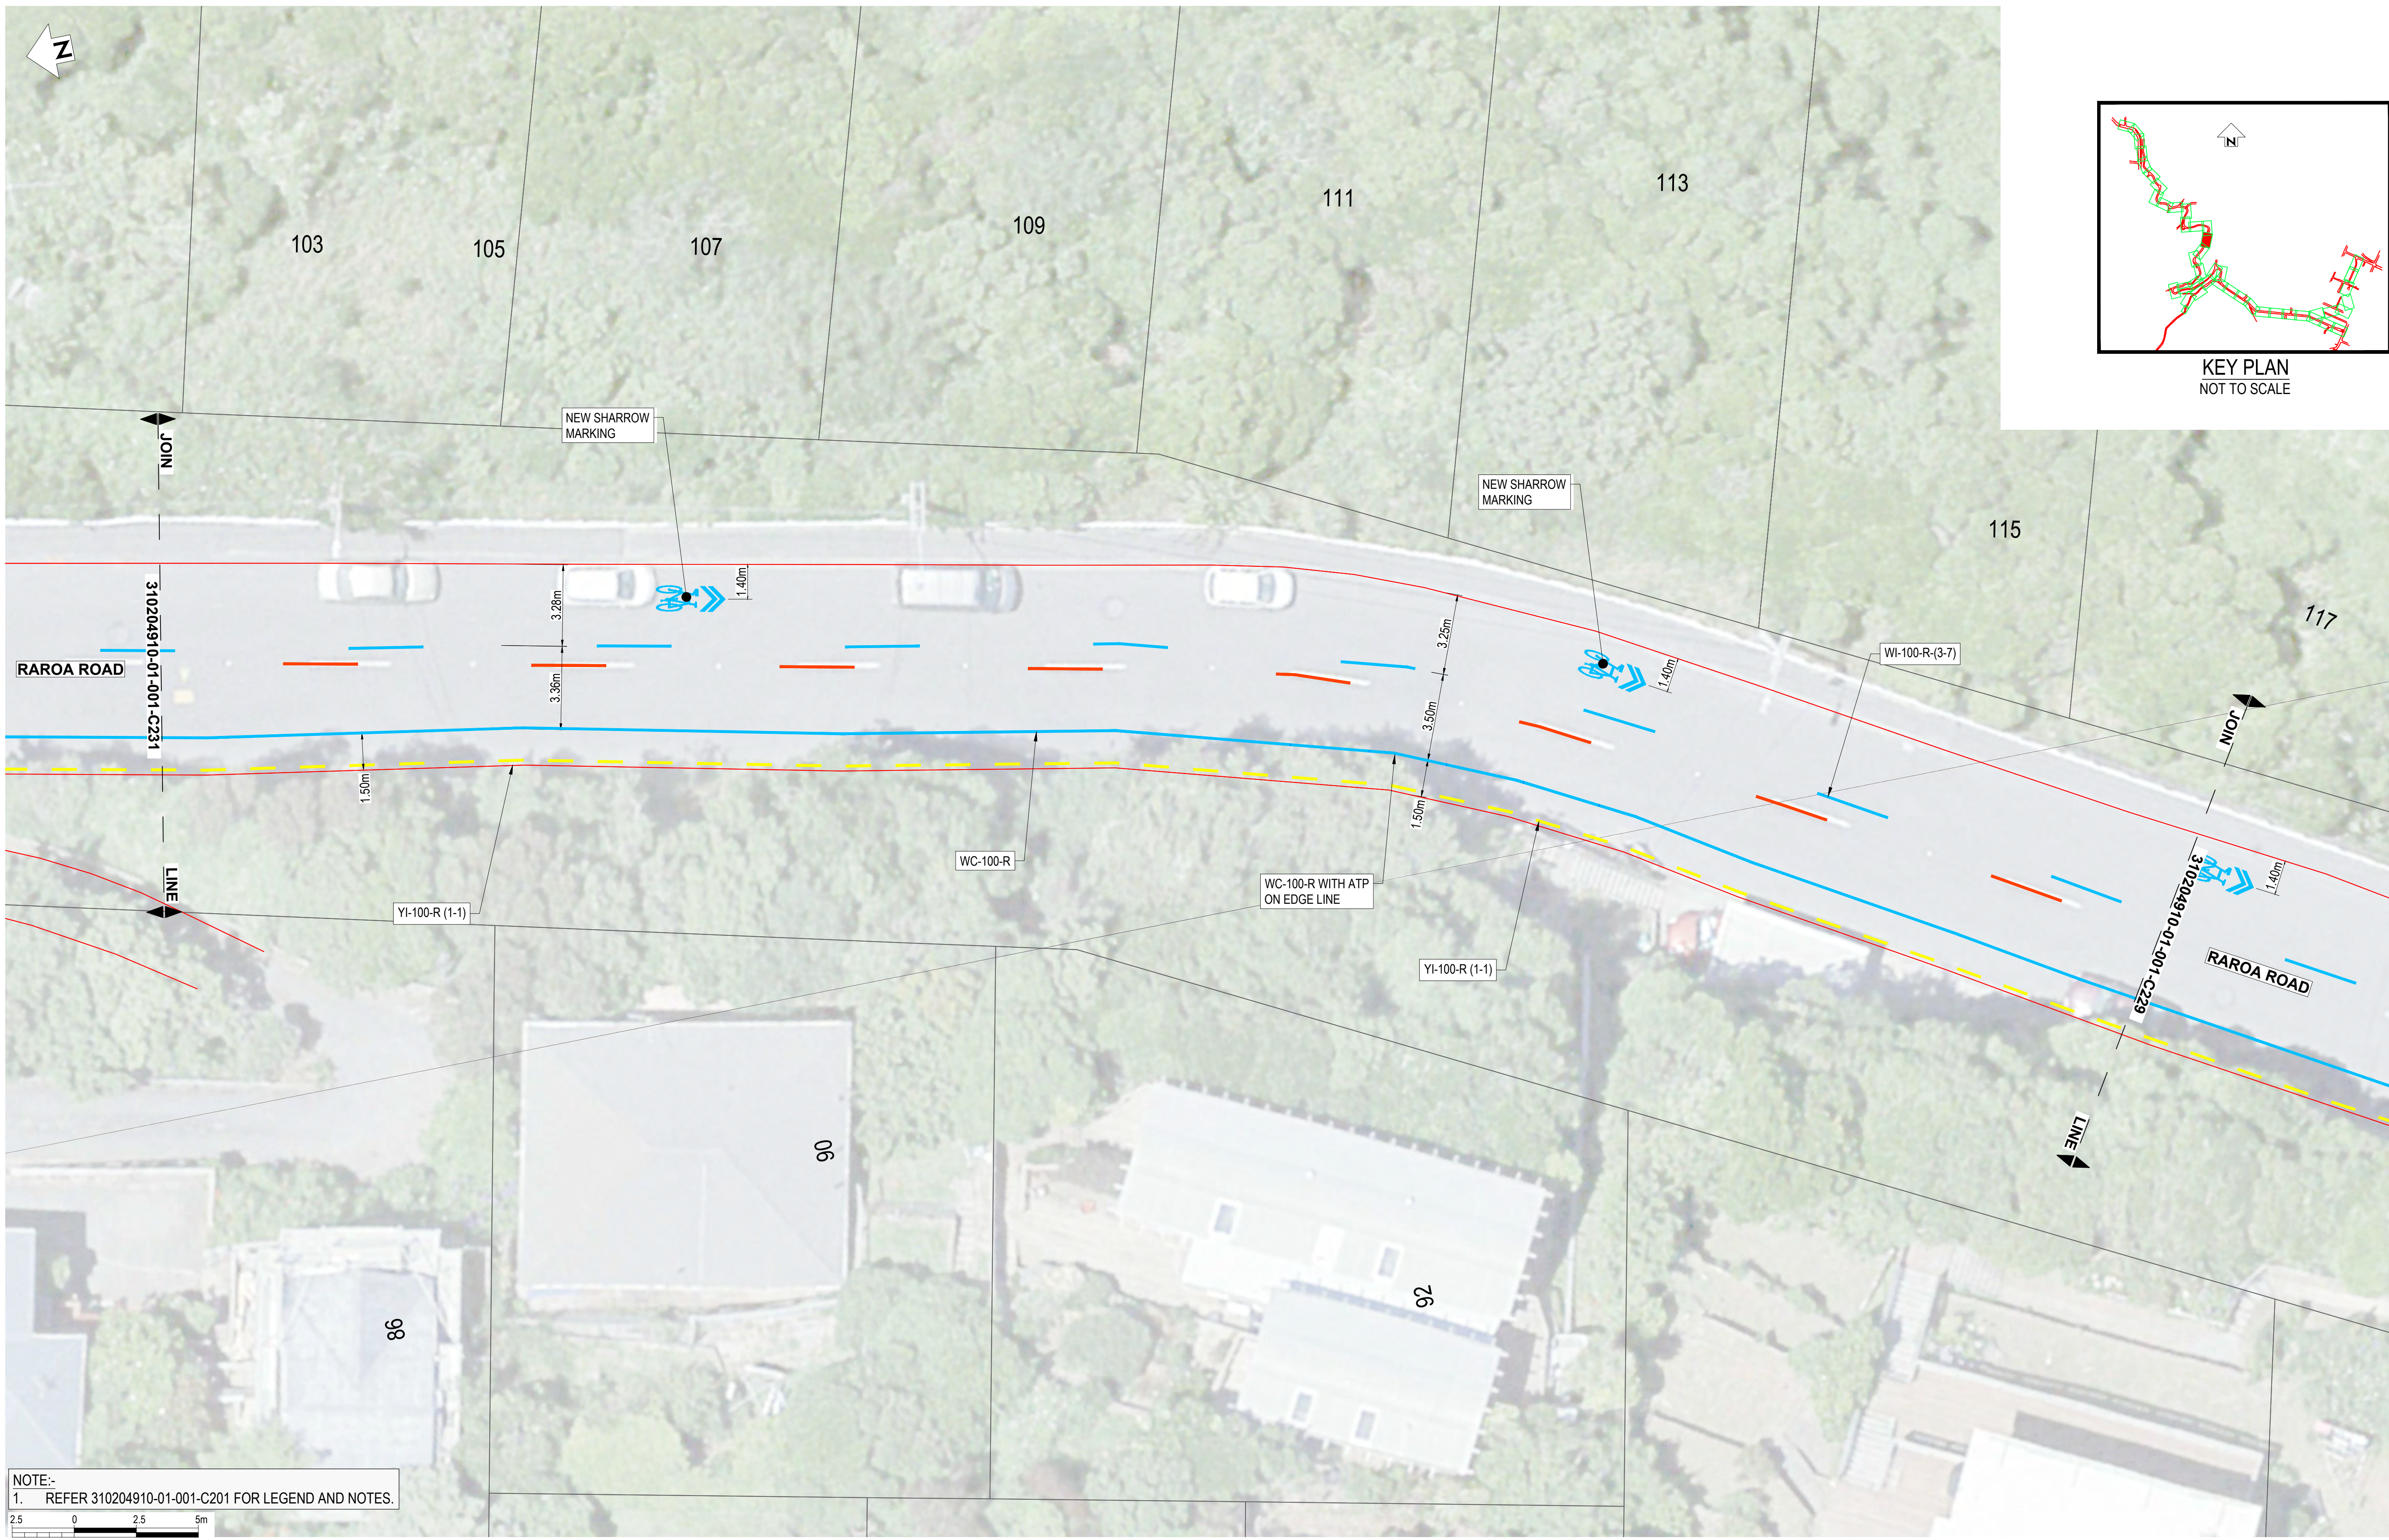

NOTE:-
1. REFER 310204910-01-001-C201 FOR LEGEND AND NOTES.

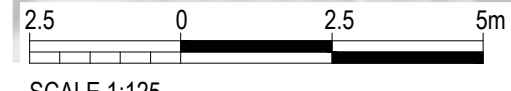


SCALE 1:125

NOT FOR CONSTRUCTION

REV	FOR REVIEW	REVISIONS	G.DOBSON	DRN	CHK	APP	DATE
A							

SURVEYED		
DESIGNED	G. CORIN	
DRAWN	G. DOBSON	8.08.22
CAD REVIEW		
DESIGN CHECK		
DESIGN REVIEW		
APPROVED		
PROF REGISTRATION:		

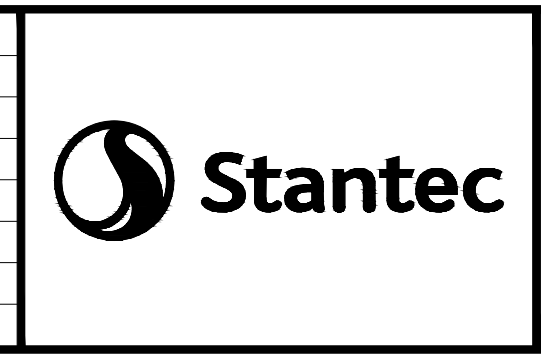




ARO VALLEY TRANSITIONAL CYCLEWAY
WELLINGTON

GHUZNEE STREET - CHAYTOR STREET
ROAD MARKING LAYOUT PLAN - SHEET 30 OF 44

Status Stamp	FOR REVIEW
Date Stamp	07.09.22
Scales	1:125@A1 / 1:250@A3
Drawing No.	310204910-01-001-C230
Rev.	A

DO NOT SCALE - IF IN DOUBT, ASK

ORIGINAL SIZE A1

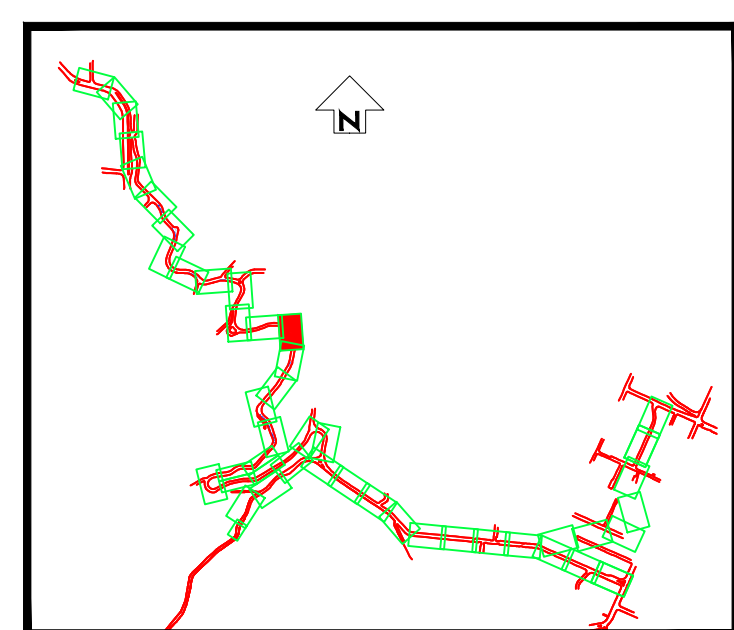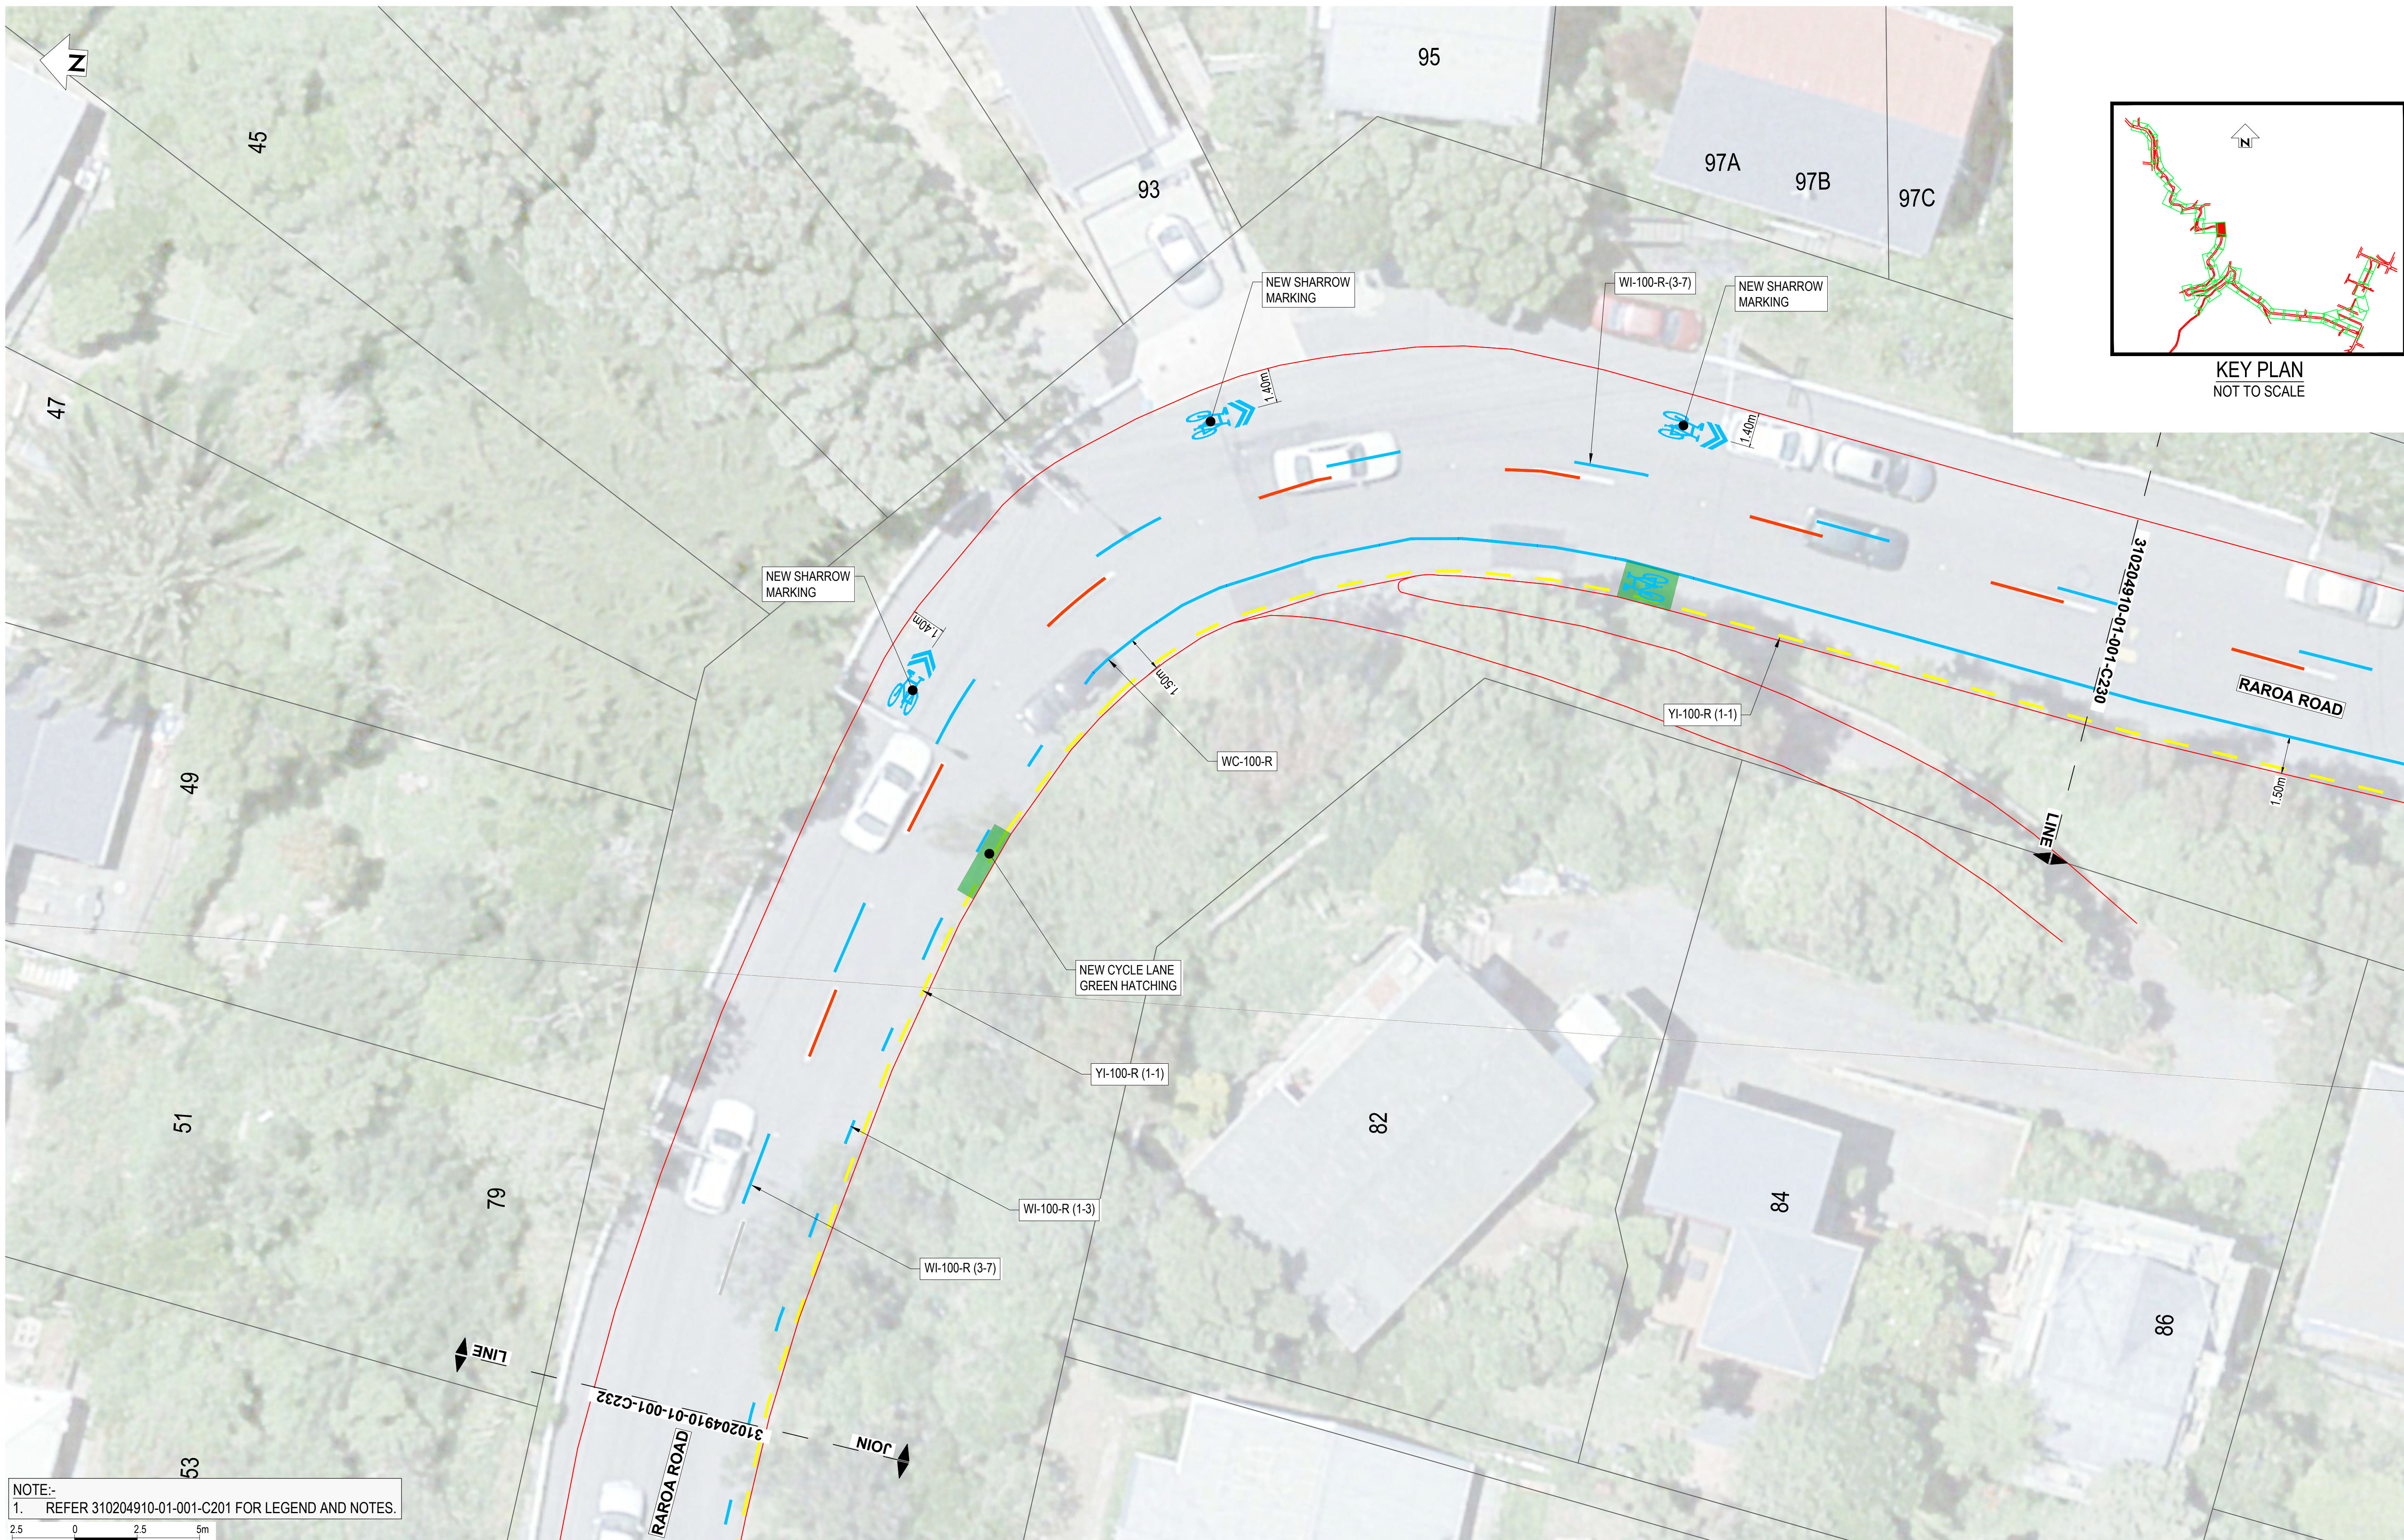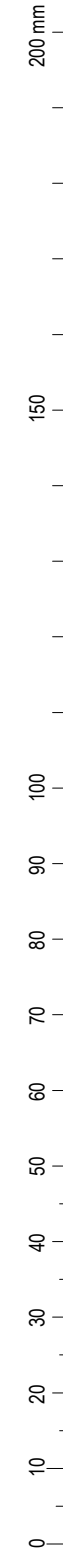

KEY PLAN
NOT TO SCALE

NOTE:-
1. REFER 310204910-01-001-C201 FOR LEGEND AND NOTES.



SCALE 1:125

NOT FOR CONSTRUCTION

A		FOR REVIEW	G.DOBSON		DRN	CHK	APP	DATE
REV		REVISIONS						

SURVEYED		
DESIGNED	G. CORIN	
DRAWN	G. DOBSON	8.08.22
CAD REVIEW		
DESIGN CHECK		
DESIGN REVIEW		
APPROVED		
PROF REGISTRATION:		





ARO VALLEY TRANSITIONAL CYCLEWAY
WELLINGTON

GHUZNEE STREET - CHAYTOR STREET
ROAD MARKING LAYOUT PLAN - SHEET 31 OF 44

Status Stamp	FOR REVIEW	
Date Stamp	07.09.22	
Scales	1:125@A1 / 1:250@A3	
Drawing No.	310204910-01-001-C231	Rev. A

ORIGINAL SIZE A1
DO NOT SCALE - IF IN DOUBT, ASK

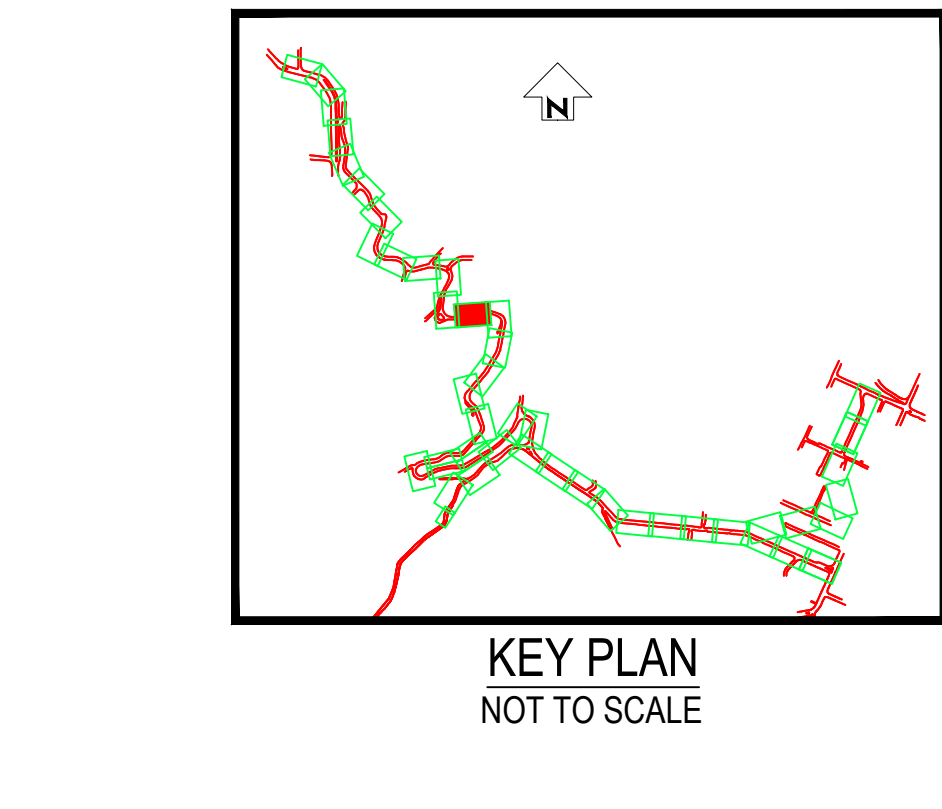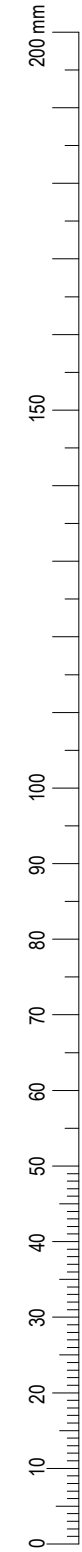

NOTE:-
1. REFER 310204910-01-001-C201 FOR LEGEND AND NOTES.

2.5 0 2.5 5m

SCALE 1:125

NOT FOR CONSTRUCTION

A		FOR REVIEW	G.DOBSON		DRN	CHK	APP	DATE
REV		REVISIONS						

SURVEYED		
DESIGNED	G. CORIN	
DRAWN	G. DOBSON	8.08.22
CAD REVIEW		
DESIGN CHECK		
DESIGN REVIEW		
APPROVED		
PROF REGISTRATION:		

Client:

ARO VALLEY TRANSITIONAL CYCLEWAY
WELLINGTON

GHUZNEE STREET - CHAYTOR STREET
ROAD MARKING LAYOUT PLAN - SHEET 32 OF 44

Status Stamp

FOR REVIEW

Date Stamp

07.09.22



Scales 1:125@A1 / 1:250@A3

Drawing No.

310204910-01-001-C232

Rev.

A

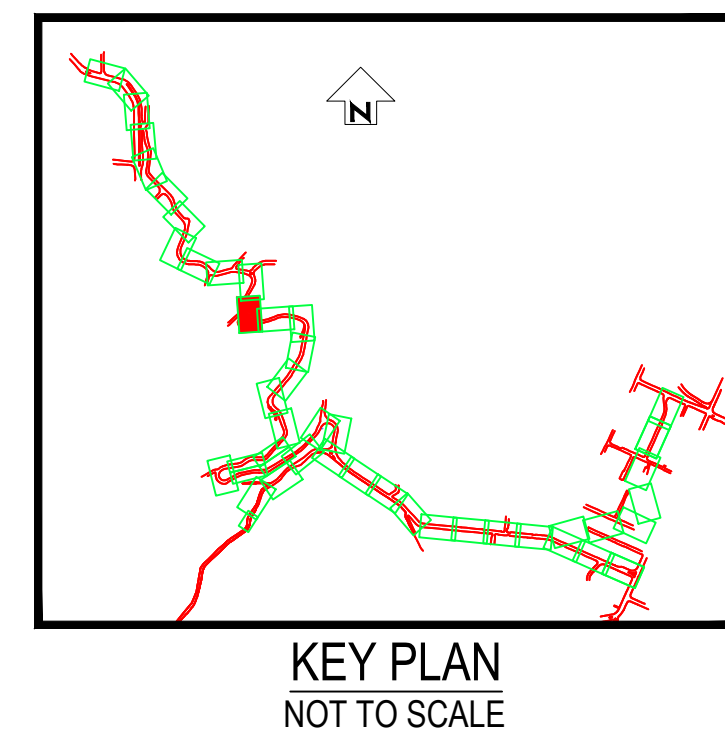
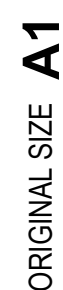


NOT FOR CONSTRUCTION

										SURVEYED					Client: 		Status Stamp FOR REVIEW Date Stamp 07.09.22 Scales 1:125@A1 / 1:250@A3				Drawing No. 310204910-01-001-C233		Rev. A					
										DESIGNED															G. CORIN			
										DRAWN															G. DOBSON		8.08.22	
										CAD REVIEW																		
										DESIGN CHECK																		
										DESIGN REVIEW																		
										APPROVED																		
										PROF REGISTRATION:																		
										G.DOBSON																		
										DRN																		
										CHK																		
										APP																		
										DATE																		

DO NOT SCALE - IF IN DOUBT, ASK

ORIGINAL SIZE A1

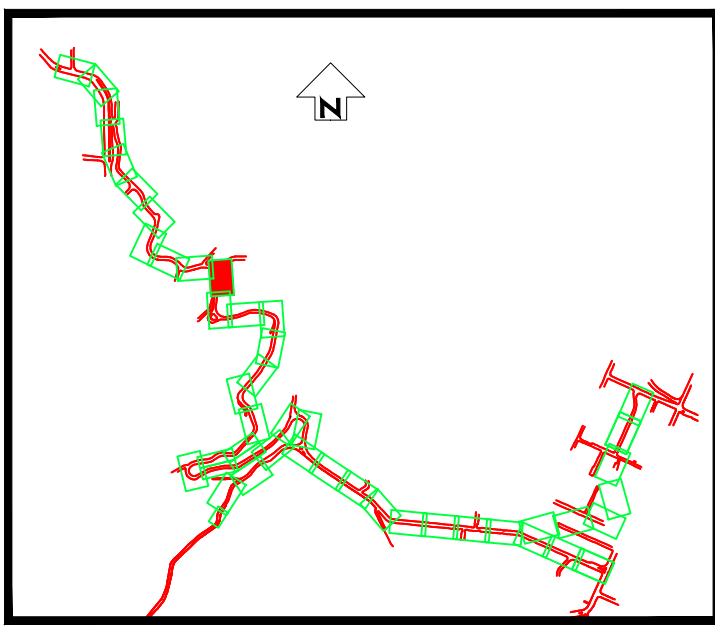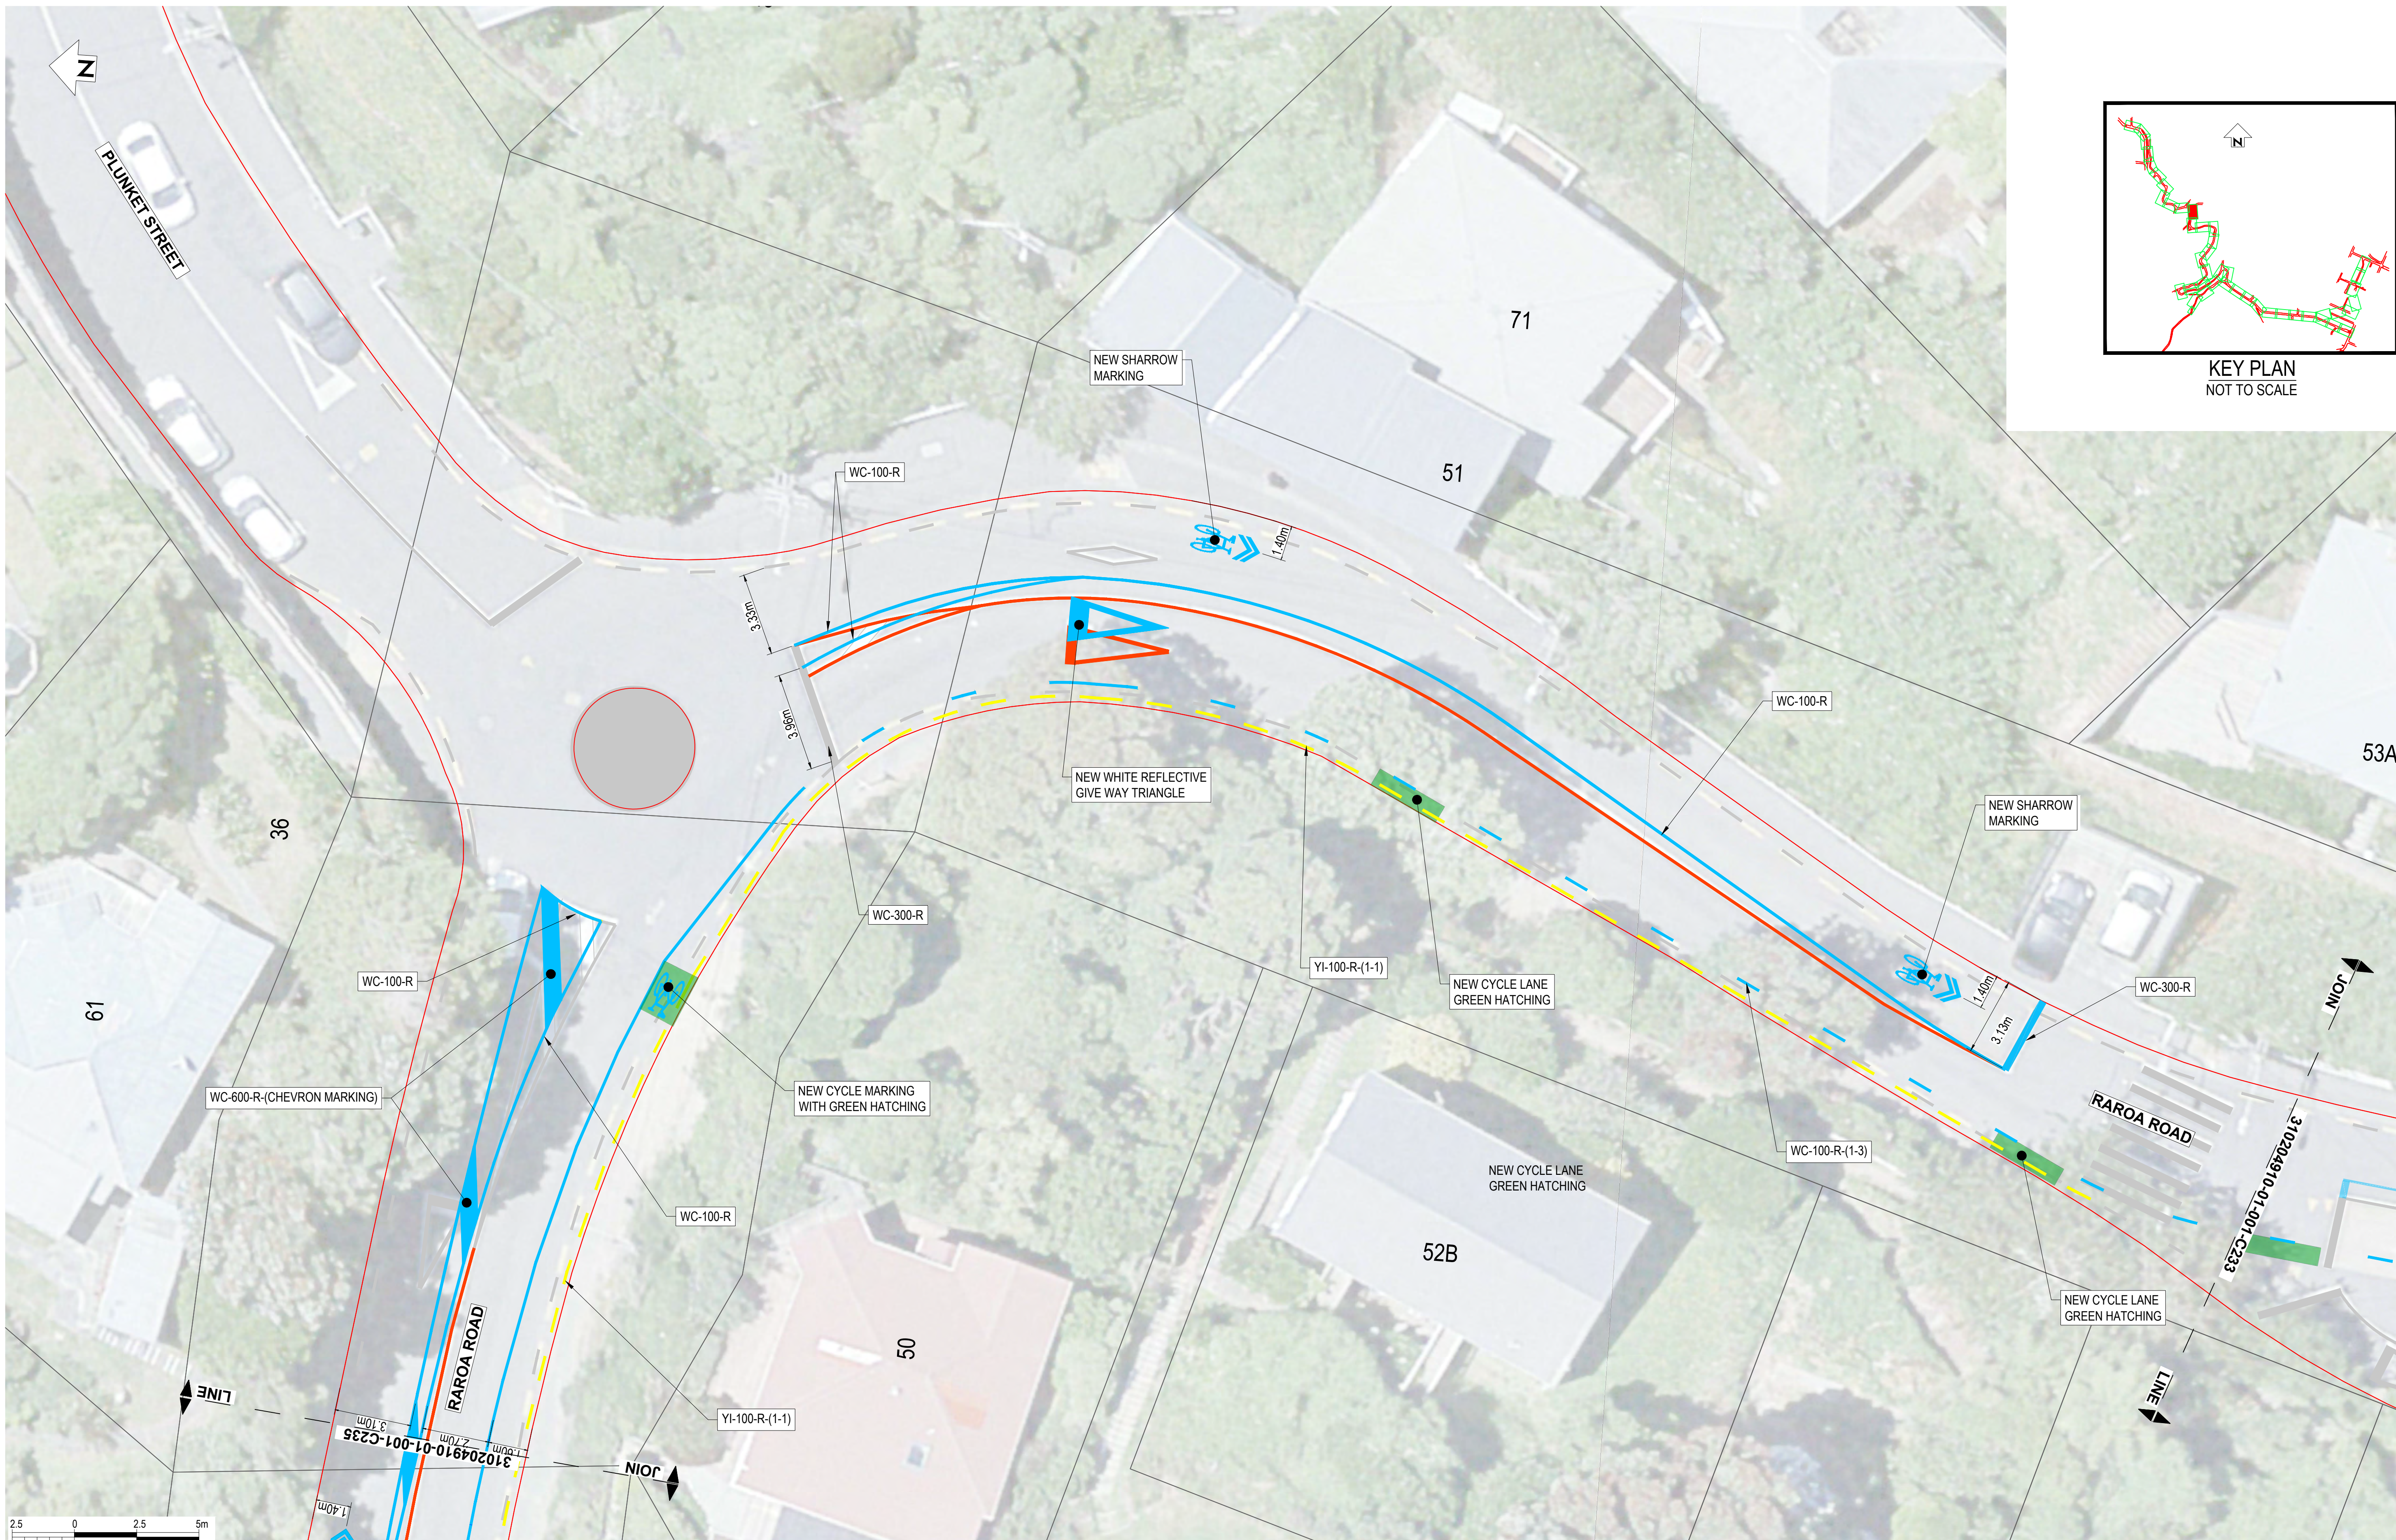

KEY PLAN
NOT TO SCALE

2.5 0 2.5 5m
SCALE 1:125

NOT FOR CONSTRUCTION

A		FOR REVIEW	REVISIONS		G.DOBSON	DRN	CHK	APP	DATE
REV									

SURVEYED		
DESIGNED	G. CORIN	
DRAWN	G. DOBSON	8.08.22
CAD REVIEW		
DESIGN CHECK		
DESIGN REVIEW		
APPROVED		
PROF REGISTRATION:		





ARO VALLEY TRANSITIONAL CYCLEWAY
WELLINGTON

GHUZNEE STREET - CHAYTOR STREET
ROAD MARKING LAYOUT PLAN - SHEET 34 OF 44

Status Stamp	FOR REVIEW
Date Stamp	07.09.22
Scales	1:125@A1 / 1:250@A3
Drawing No.	310204910-01-001-C234
Rev.	A

DO NOT SCALE - IF IN DOUBT, ASK

ORIGINAL SIZE A1

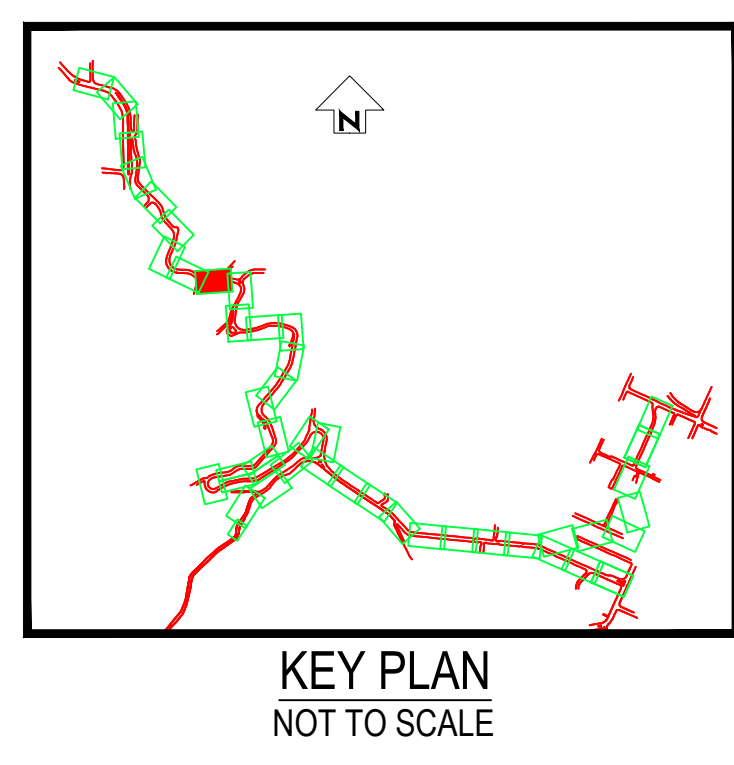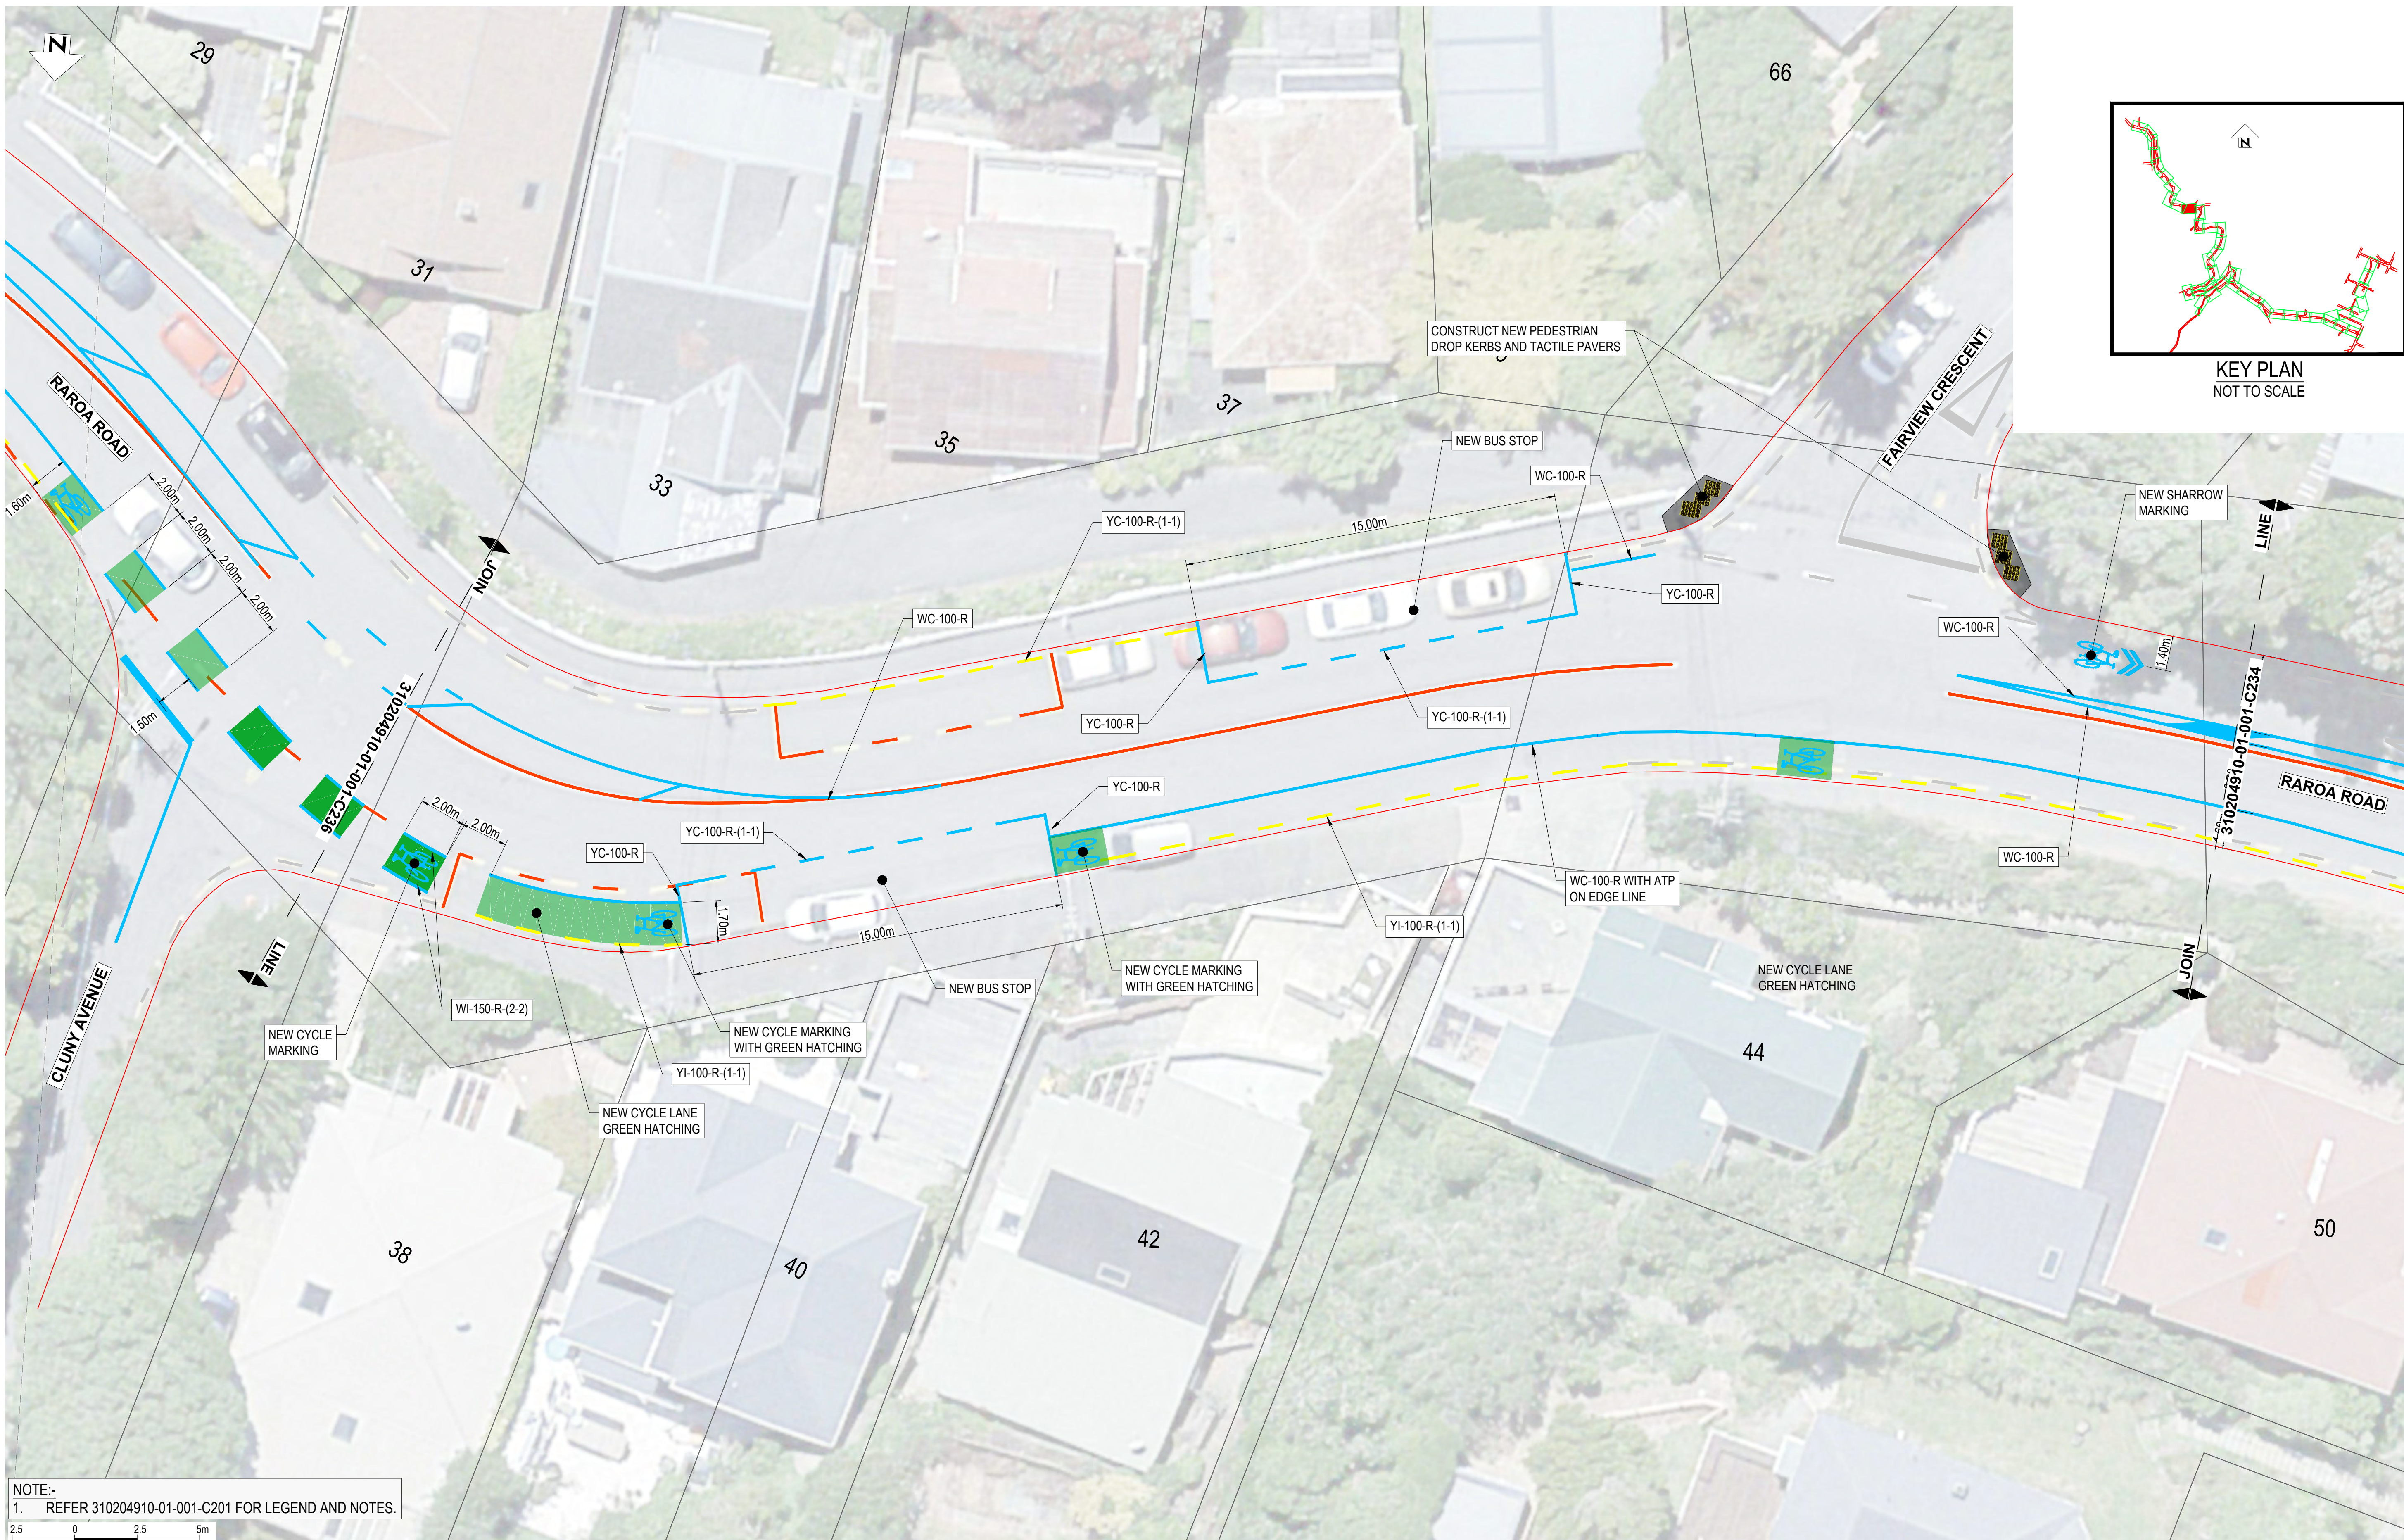

NOTE:-
1. REFER 310204910-01-001-C201 FOR LEGEND AND NOTES.


2.5 0 2.5 5m

SCALE 1:125

NOT FOR CONSTRUCTION

REV	FOR REVIEW	REVISIONS	G.DOBSON	DRN	CHK	APP	DATE
A							

SURVEYED		
DESIGNED	G. CORIN	
DRAWN	G. DOBSON	8.08.22
CAD REVIEW		
DESIGN CHECK		
DESIGN REVIEW		
APPROVED		
PROF REGISTRATION:		

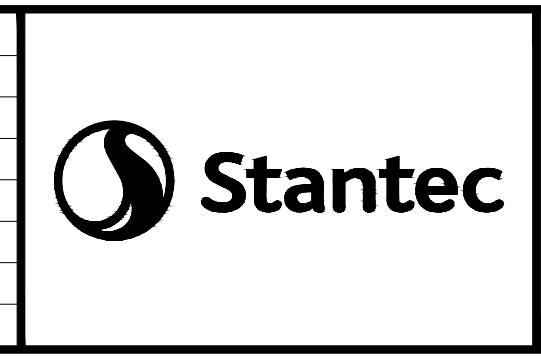

Client:



ARO VALLEY TRANSITIONAL CYCLEWAY
WELLINGTON

GHUZNEE STREET - CHAYTOR STREET
ROAD MARKING LAYOUT PLAN - SHEET 35 OF 44

Status Stamp	FOR REVIEW
Date Stamp	07.09.22
Scales	1:125@A1 / 1:250@A3
Drawing No.	310204910-01-001-C235
Rev.	A

DO NOT SCALE - IF IN DOUBT, ASK

ORIGINAL SIZE A1

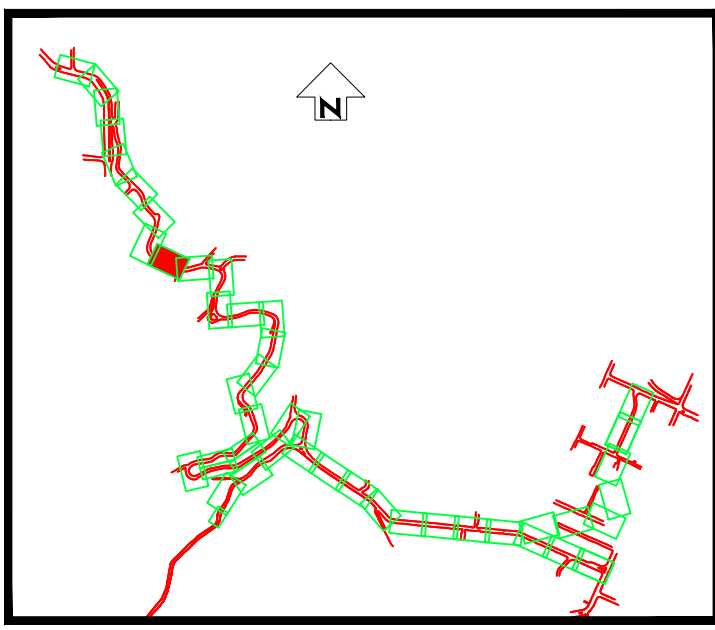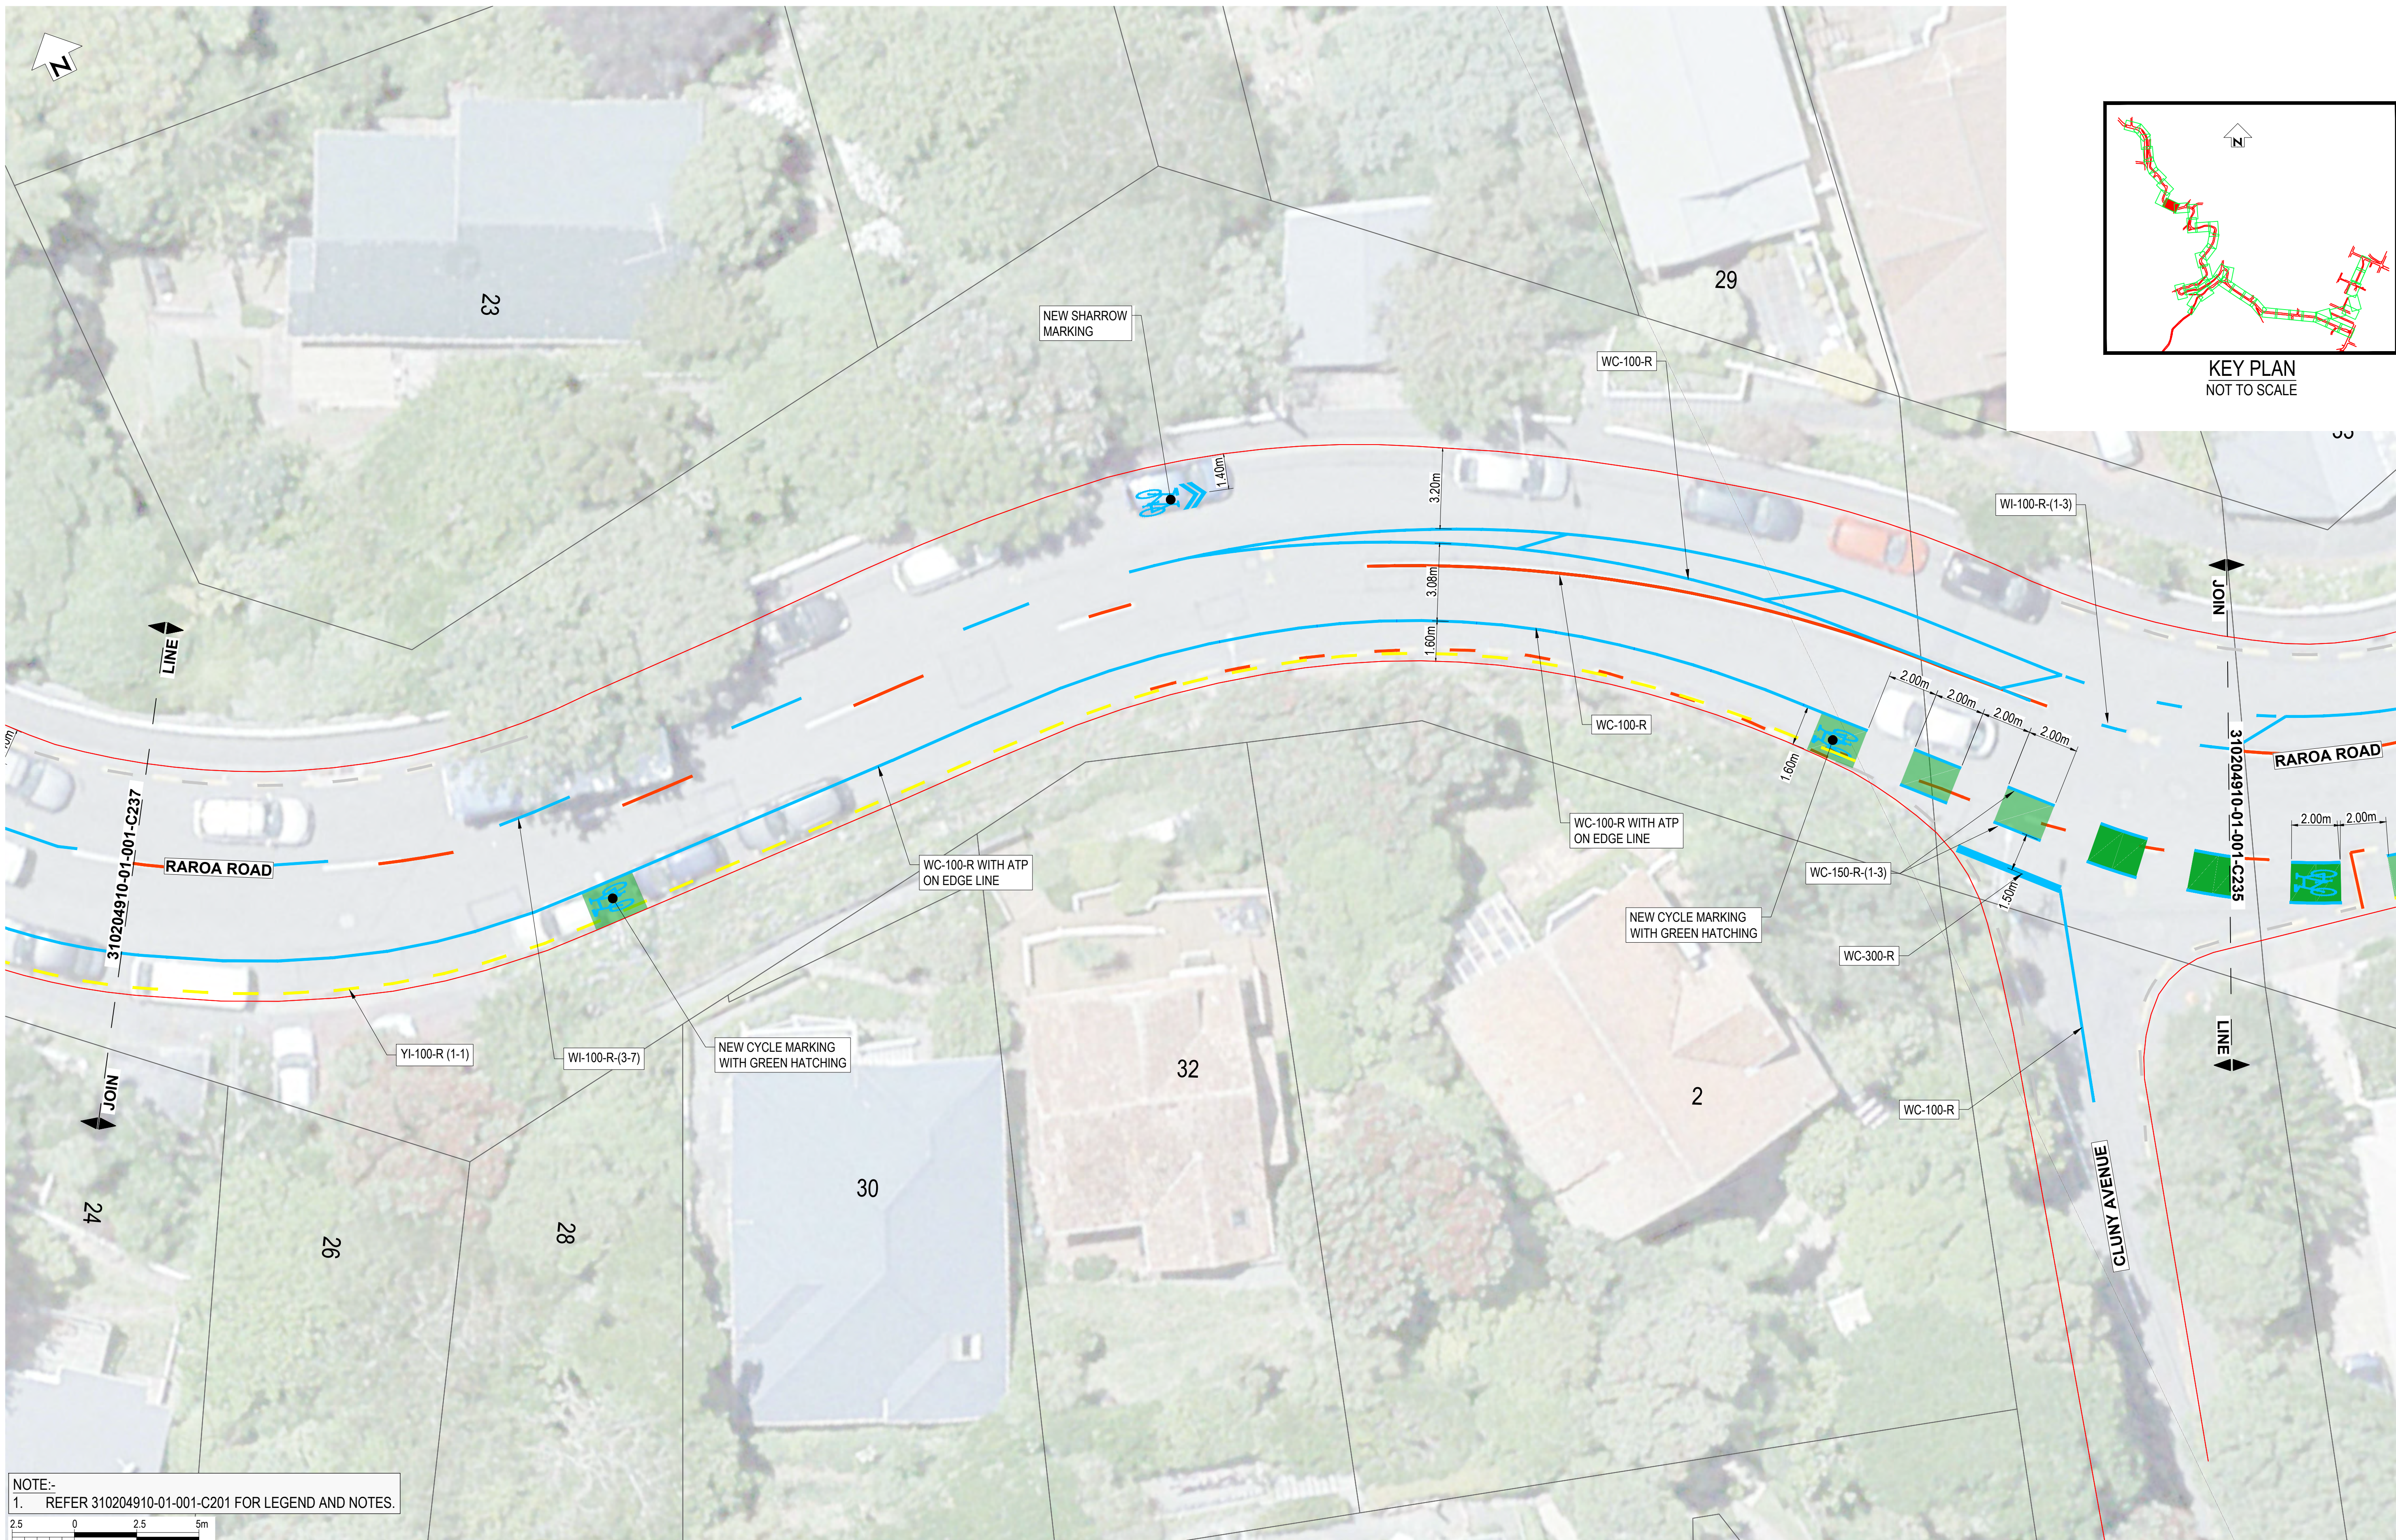

NOTE:-
1. REFER 310204910-01-001-C201 FOR LEGEND AND NOTES.



NOT FOR CONSTRUCTION

A		FOR REVIEW	REVISIONS				G.DOBSON	DRN	CHK	APP	DATE
REV											

SURVEYED		
DESIGNED	G. CORIN	
DRAWN	G. DOBSON	8.08.22
CAD REVIEW		
DESIGN CHECK		
DESIGN REVIEW		
APPROVED		
PROF REGISTRATION:		






ARO VALLEY TRANSITIONAL CYCLEWAY
WELLINGTON

GHUZNEE STREET - CHAYTOR STREET
ROAD MARKING LAYOUT PLAN - SHEET 36 OF 44


Status Stamp	FOR REVIEW	
Date Stamp	07.09.22	
Scales	1:125@A1 / 1:250@A3	
Drawing No.	310204910-01-001-C236	Rev. A

ORIGINAL SIZE A1
DO NOT SCALE - IF IN DOUBT, ASK

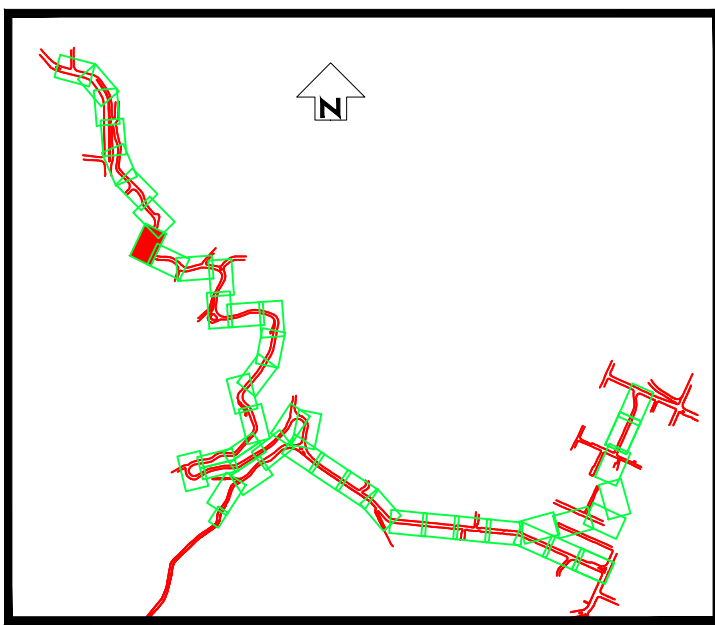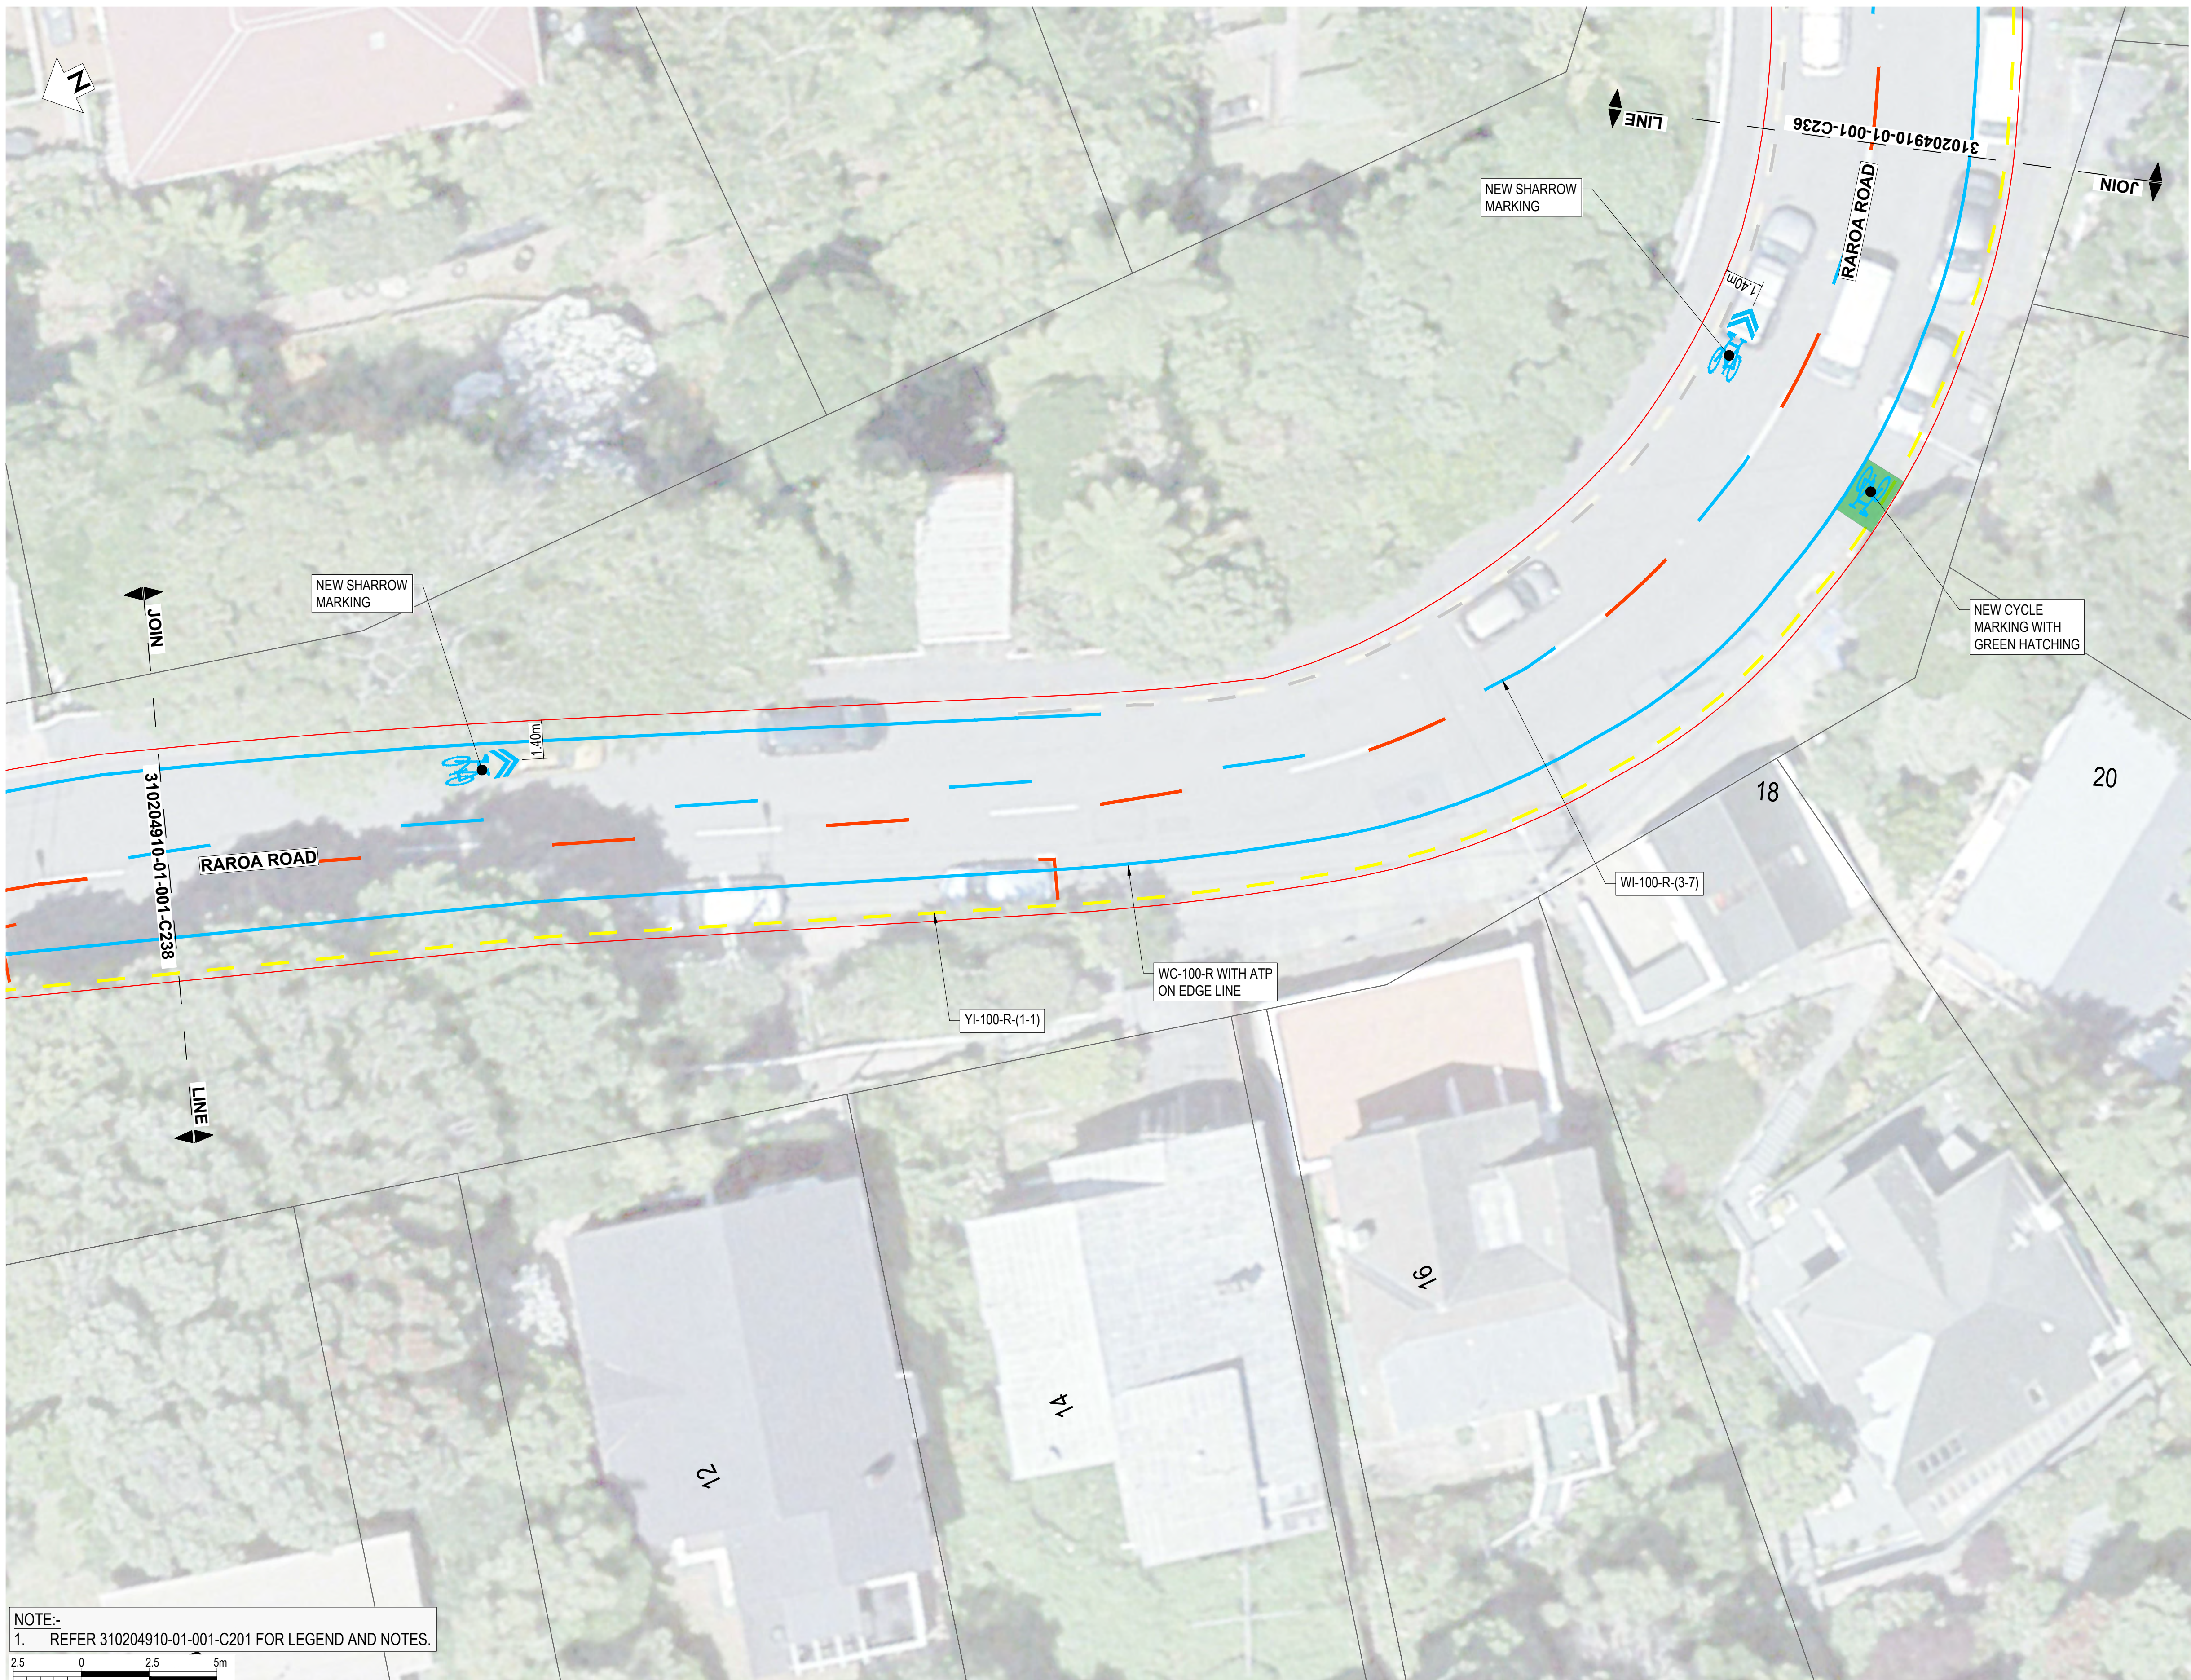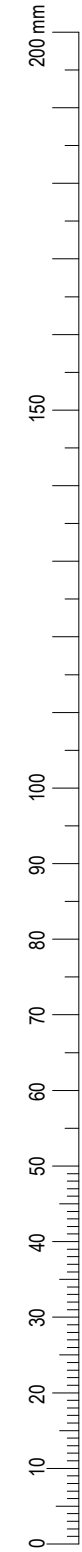

KEY PLAN
NOT TO SCALE

NOTE:-
1. REFER 310204910-01-001-C201 FOR LEGEND AND NOTES.

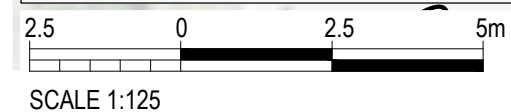

SCALE 1:125

NOT FOR CONSTRUCTION

A		FOR REVIEW	REVISIONS				G.DOBSON	DRN	CHK	APP	DATE
REV											

SURVEYED		
DESIGNED	G. CORIN	
DRAWN	G. DOBSON	8.08.22
CAD REVIEW		
DESIGN CHECK		
DESIGN REVIEW		
APPROVED		
PROF REGISTRATION:		




ARO VALLEY TRANSITIONAL CYCLEWAY
WELLINGTON

GHUZNEE STREET - CHAYTOR STREET
ROAD MARKING LAYOUT PLAN - SHEET 37 OF 44


Status Stamp	FOR REVIEW	
Date Stamp	07.09.22	
Scales	1:125@A1 / 1:250@A3	
Drawing No.	310204910-01-001-C237	Rev. A

DO NOT SCALE - IF IN DOUBT, ASK

ORIGINAL SIZE A1

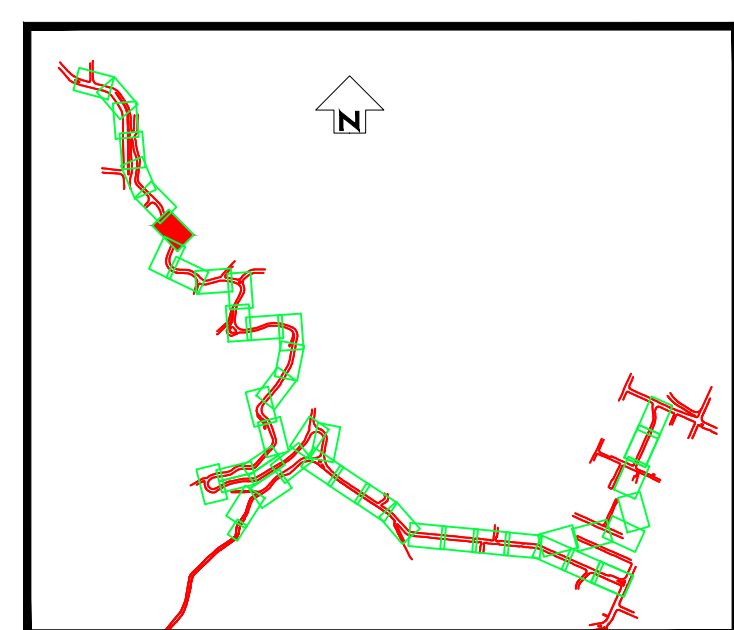

NOTE:-
1. REFER 310204910-01-001-C201 FOR LEGEND AND NOTES.

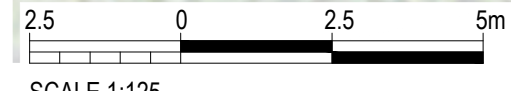

NOT FOR CONSTRUCTION

A		FOR REVIEW	REVISIONS		G.DOBSON	DRN	CHK	APP	DATE
REV									

SURVEYED		
DESIGNED	G. CORIN	
DRAWN	G. DOBSON	8.08.22
CAD REVIEW		
DESIGN CHECK		
DESIGN REVIEW		
APPROVED		
PROF REGISTRATION:		



ARO VALLEY TRANSITIONAL CYCLEWAY
WELLINGTON



GHUZNEE STREET - CHAYTOR STREET
ROAD MARKING LAYOUT PLAN - SHEET 38 OF 44

Status Stamp	FOR REVIEW	
Date Stamp	07.09.22	
Scales	1:125@A1 / 1:250@A3	
Drawing No.	310204910-01-001-C238	Rev. A

DO NOT SCALE - IF IN DOUBT, ASK

200 mm
150
100
90
80
70
60
50
40
30
20
10
0

ORIGINAL SIZE A1

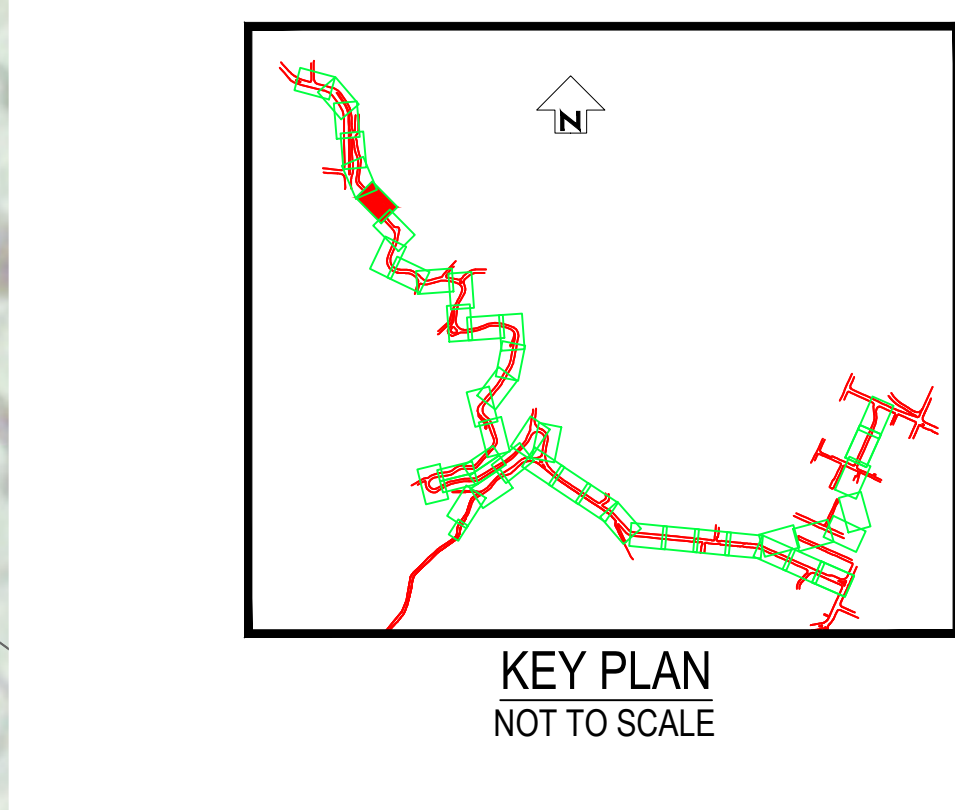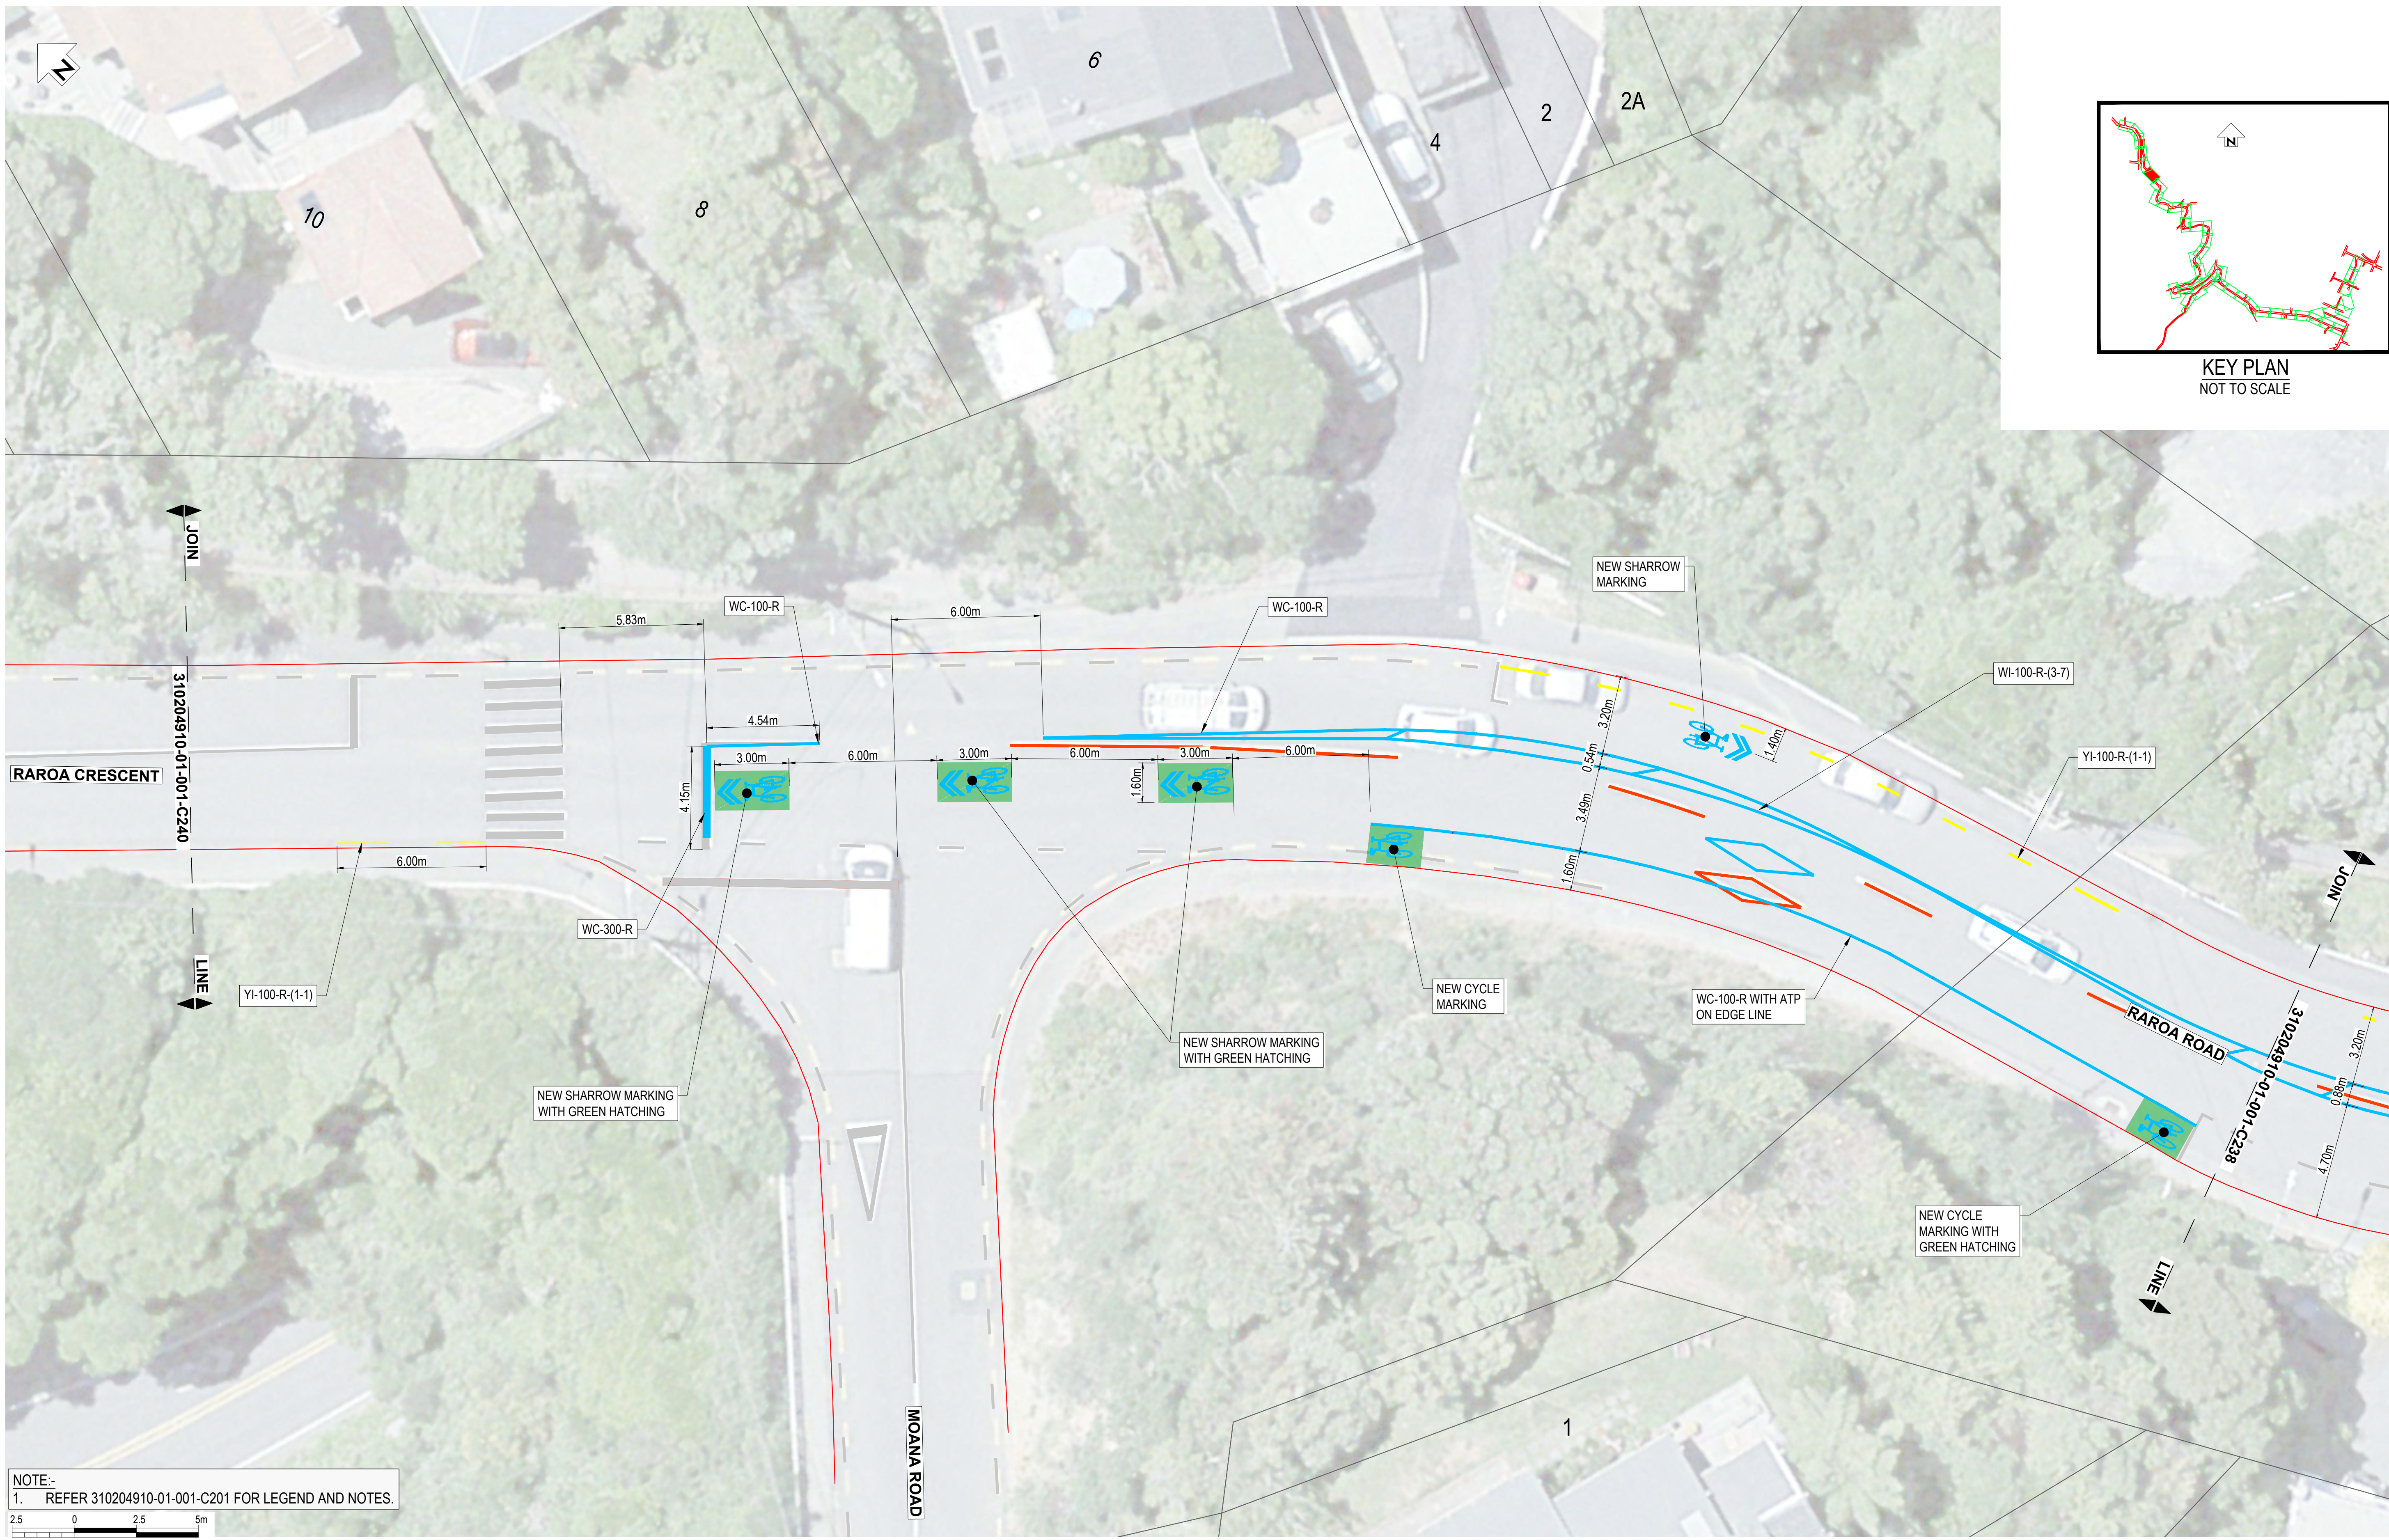

NOTE:-
1. REFER 310204910-01-001-C201 FOR LEGEND AND NOTES.
2.5 0 2.5 5m
SCALE 1:125

NOT FOR CONSTRUCTION

										SURVEYED					Client:	ARO VALLEY TRANSITIONAL CYCLEWAY WELLINGTON	Status Stamp		FOR REVIEW	
										DESIGNED		G. CORIN					Date Stamp		07.09.22	
										DRAWN		G. DOBSON					8.08.22			
										CAD REVIEW										
										DESIGN CHECK										
										DESIGN REVIEW										
										APPROVED										
										PROF REGISTRATION:										
										G. DOBSON										
										DRN		CHK		APP		DATE				

DO NOT SCALE - IF IN DOUBT, ASK

200 mm

150

100

90

80

70

60

50

40


30

20

10

0

ORIGINAL SIZE A1

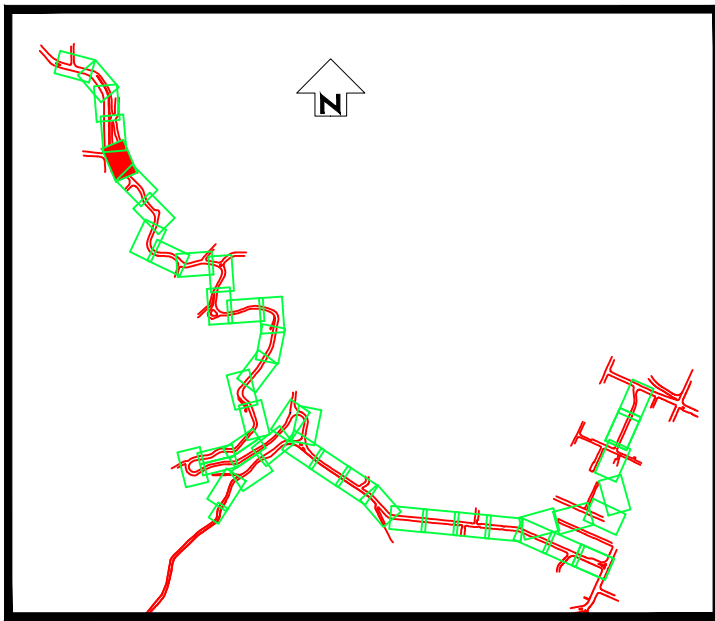

KEY PLAN
NOT TO SCALE

NOTE:-
1. REFER 310204910-01-001-C201 FOR LEGEND AND NOTES.



SCALE 1:125

NOT FOR CONSTRUCTION

A		FOR REVIEW		REVISIONS		G.DOBSON		DRN		CHK		APP		DATE	
REV															

SURVEYED		
DESIGNED	G. CORIN	
DRAWN	G. DOBSON	8.08.22
CAD REVIEW		
DESIGN CHECK		
DESIGN REVIEW		
APPROVED		
PROF REGISTRATION:		



ARO VALLEY TRANSITIONAL CYCLEWAY WELLINGTON	
GHUZNEE STREET - CHAYTOR STREET ROAD MARKING LAYOUT PLAN - SHEET 40 OF 44	

Status Stamp	FOR REVIEW	
Date Stamp	07.09.22	
Scales	1:125@A1 / 1:250@A3	
Drawing No.	310204910-01-001-C240	Rev. A

DO NOT SCALE - IF IN DOUBT, ASK

ORIGINAL SIZE A1

200 mm

150

100

90

80

70

60

50

40

30

20


10

0



JOIN
310204910-01-001-C242
LINE

JOIN
310204910-01-001-C240
LINE

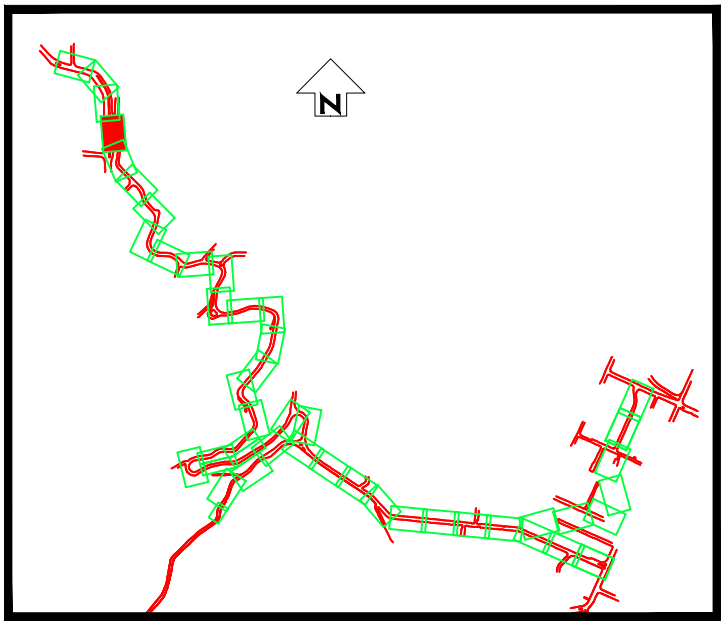

KEY PLAN
NOT TO SCALE

RAROA CRESCENT
1.40m

1.40m

NEW SHARROW
MARKING

NORTHLAND TUNNEL ROAD

CHAYTOR STREET

NOTE:-

1. REFER 310204910-01-001-C201 FOR LEGEND AND NOTES.



SCALE 1:125

NOT FOR CONSTRUCTION

REV	FOR REVIEW	REVISIONS	G.DOBSON	DRN	CHK	APP	DATE
A							




SURVEYED		
DESIGNED	G. CORIN	
DRAWN	G. DOBSON	8.08.22
CAD REVIEW		
DESIGN CHECK		
DESIGN REVIEW		
APPROVED		
PROF REGISTRATION:		



ARO VALLEY TRANSITIONAL CYCLEWAY
WELLINGTON

GHUZNEE STREET - CHAYTOR STREET
ROAD MARKING LAYOUT PLAN - SHEET 41 OF 44

Status Stamp	FOR REVIEW
Date Stamp	07.09.22
Scales	1:125@A1 / 1:250@A3
Drawing No.	310204910-01-001-C241
Rev.	A

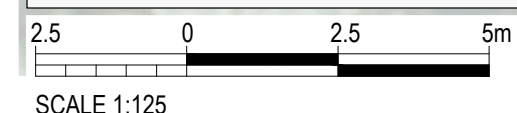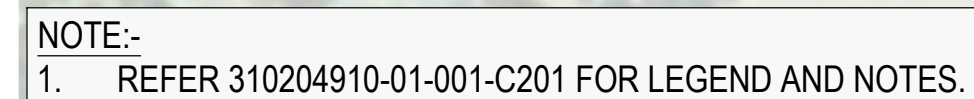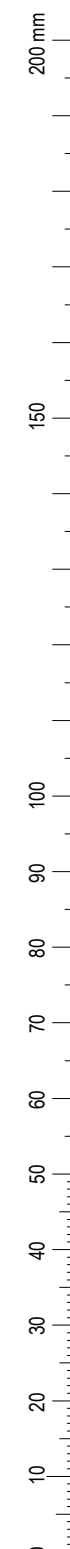[illegible]

	Client
--	--------






ARO VALLEY TRANSITIONAL CYCLEWAY
WELLINGTON

GHUZNEE STREET - CHAYTOR STREET
ROAD MARKING LAYOUT PLAN - SHEET 42 OF 44

Status Stamp	FOR REVIEW	
Date Stamp	07.09.22	
Scales	1:125@A1 1:250@A3	
Drawing No.	310204910-01-001-C242	Rev. A

ORIGINAL SIZE A1
DO NOT SCALE - IF IN DOUBT, ASK

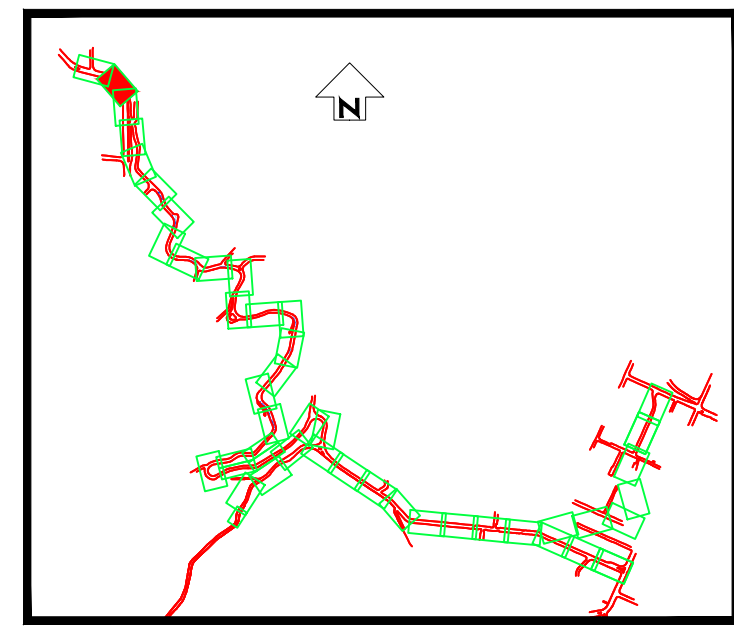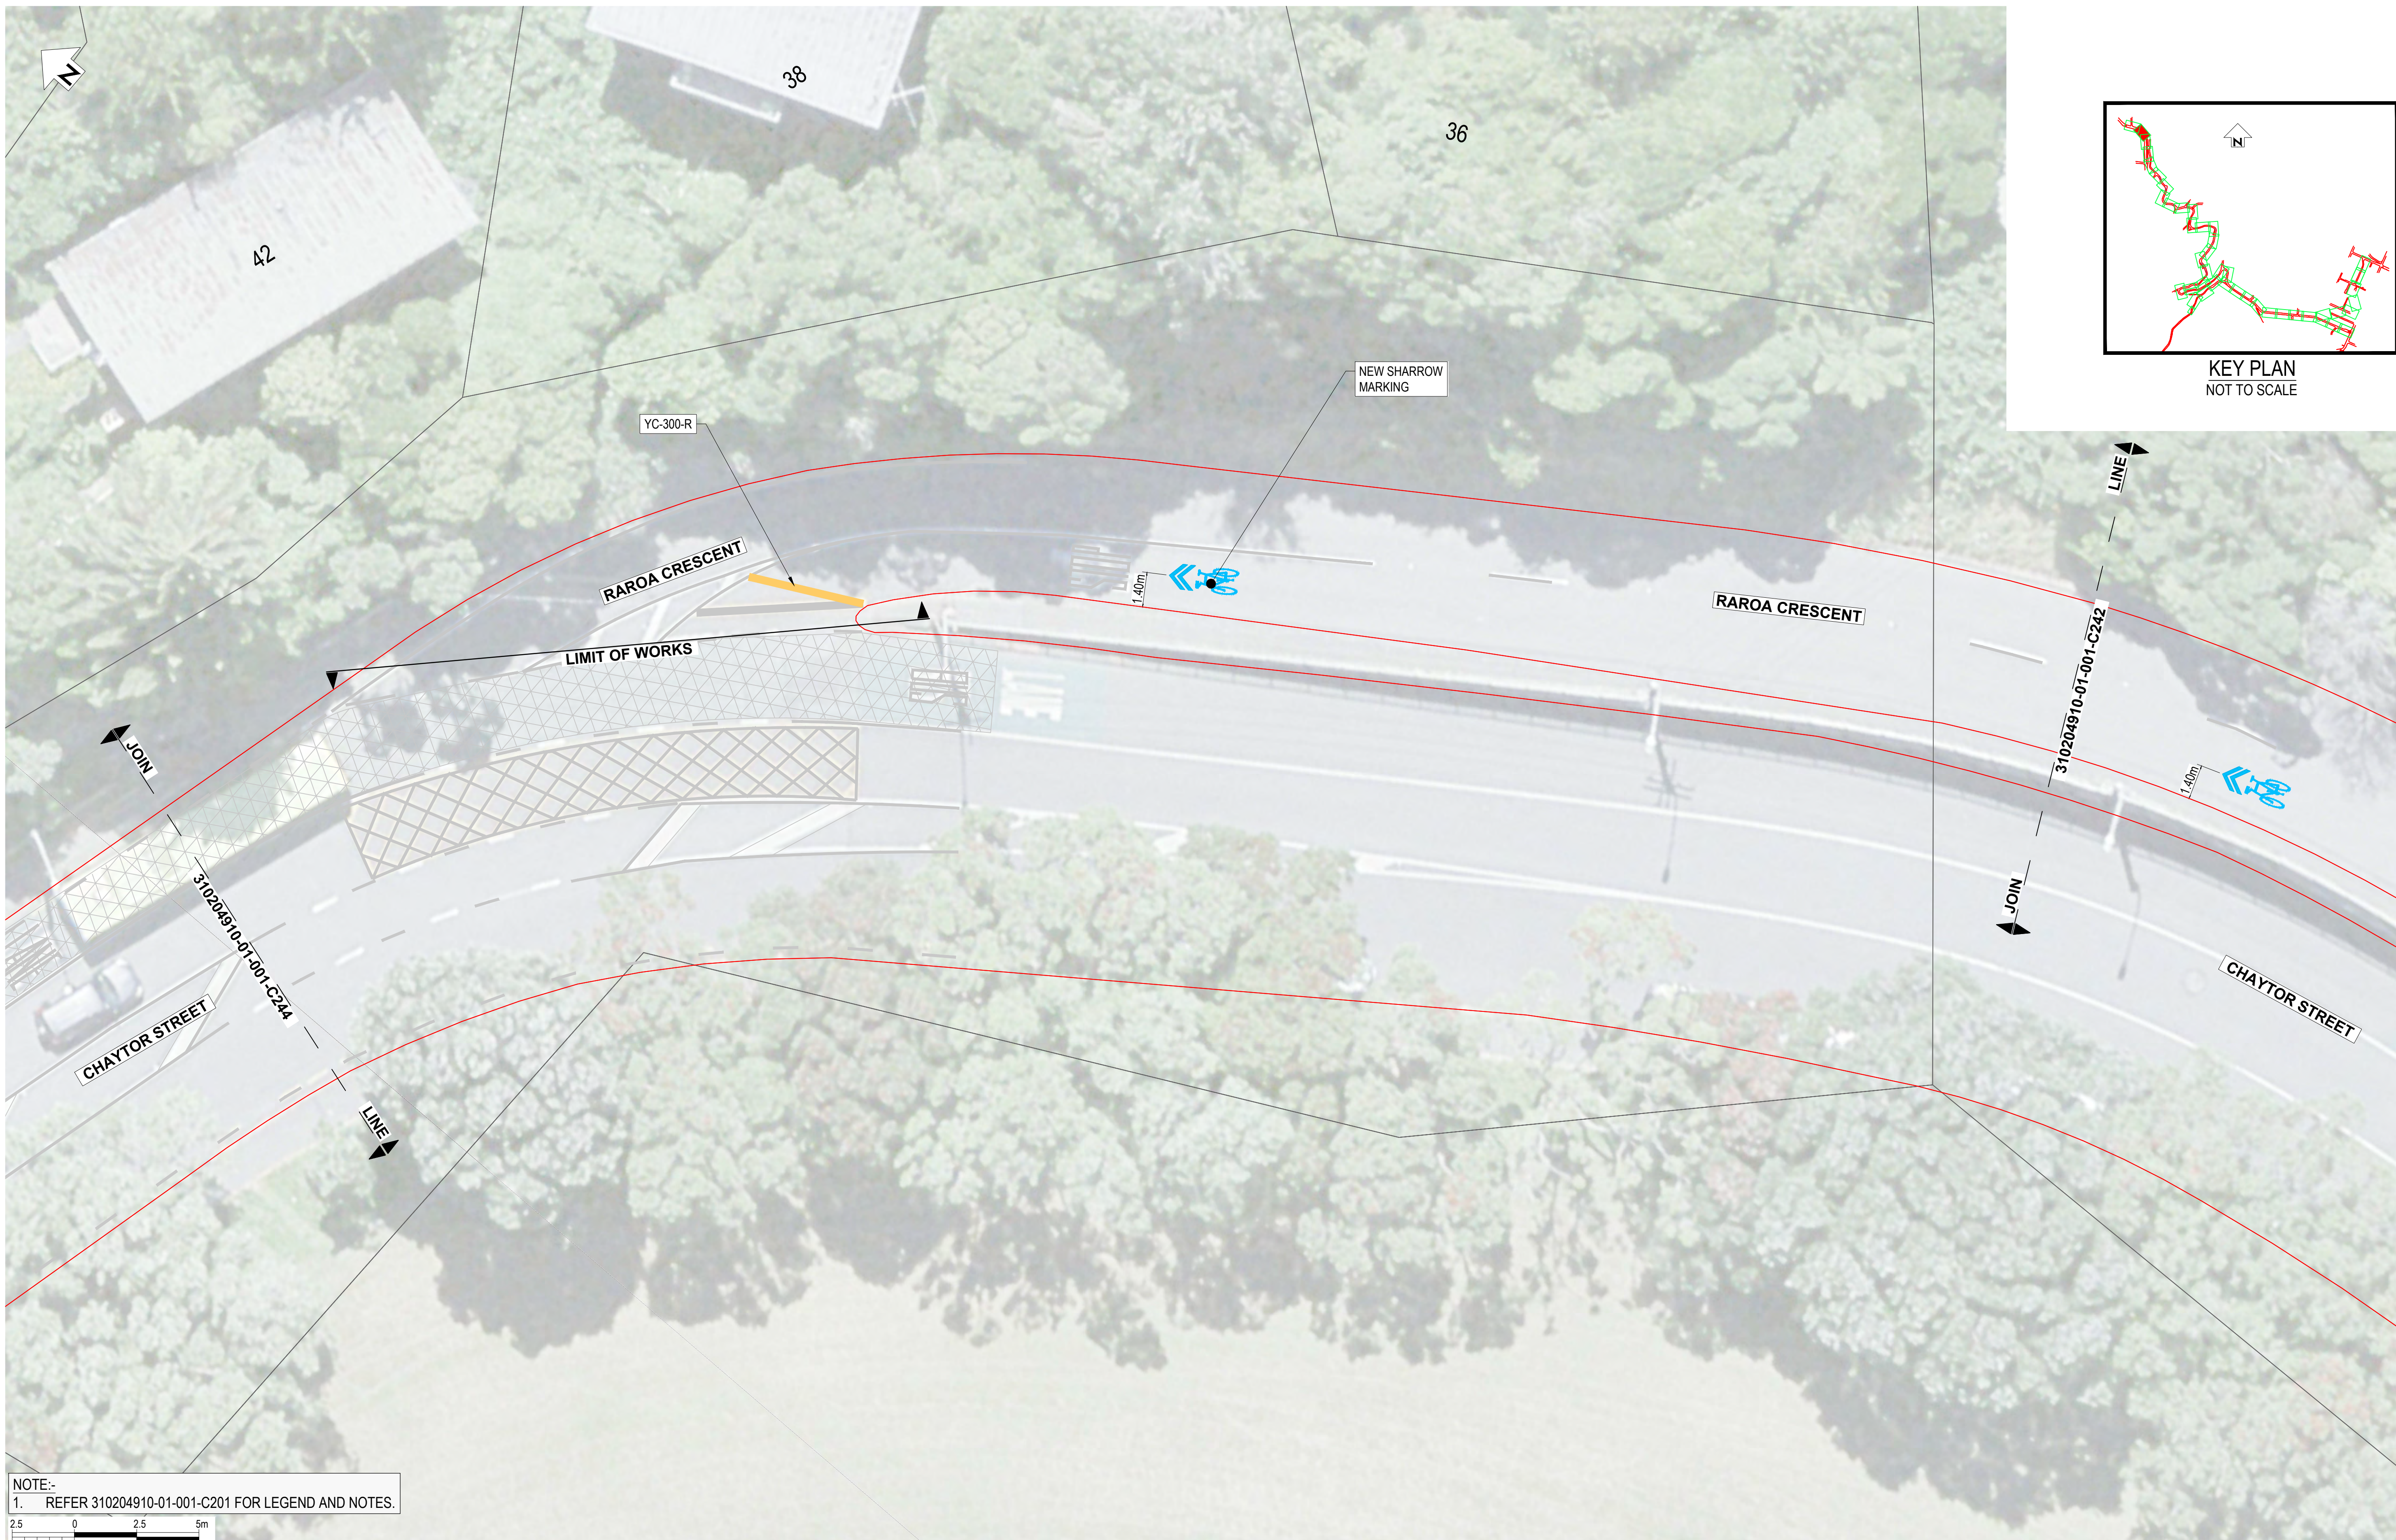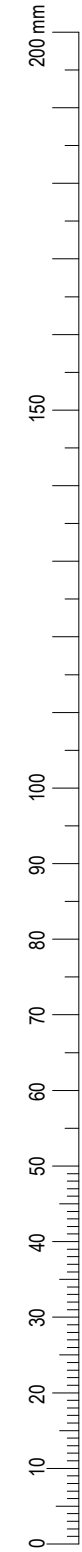

KEY PLAN
NOT TO SCALE

NOTE:-
1. REFER 310204910-01-001-C201 FOR LEGEND AND NOTES.



SCALE 1:125

NOT FOR CONSTRUCTION

A		FOR REVIEW	REVISIONS		G.DOBSON	DRN	CHK	APP	DATE
REV									

SURVEYED		
DESIGNED	G. CORIN	
DRAWN	G. DOBSON	8.08.22
CAD REVIEW		
DESIGN CHECK		
DESIGN REVIEW		
APPROVED		
PROF REGISTRATION:		



ARO VALLEY TRANSITIONAL CYCLEWAY
WELLINGTON

GHUZNEE STREET - CHAYTOR STREET
ROAD MARKING LAYOUT PLAN - SHEET 43 OF 44

Status Stamp	FOR REVIEW	
Date Stamp	07.09.22	
Scales	1:125@A1 / 1:250@A3	
Drawing No.	310204910-01-001-C243	Rev. A

DO NOT SCALE - IF IN DOUBT, ASK

200 mm

150

100

90

80

70

60

50

40


30

20


10

0

ORIGINAL SIZE A1

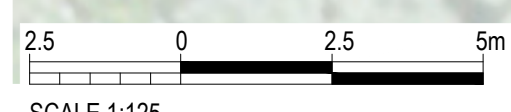

SCALE 1:125

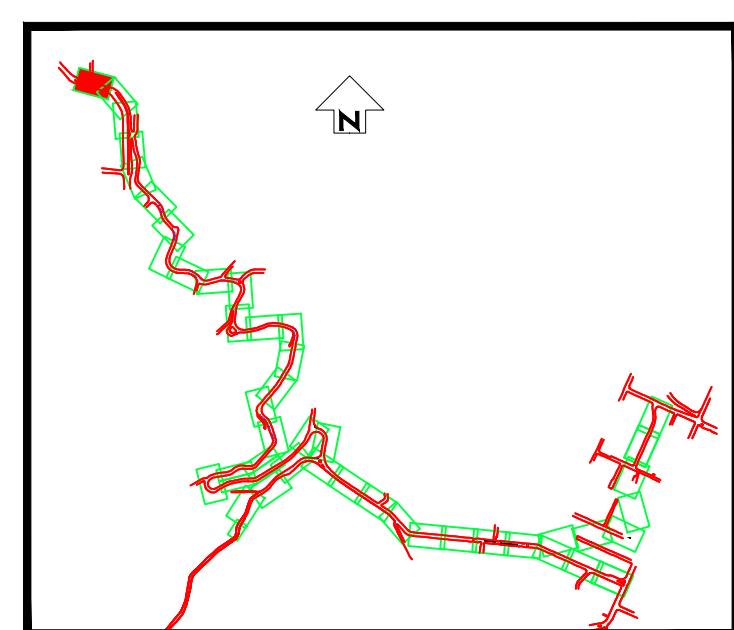

KEY PLAN
NOT TO SCALE

JOIN

LINE

310204910-01-001-C243

NOT FOR CONSTRUCTION

REV	FOR REVIEW	REVISIONS	G.DOBSON	DRN	CHK	APP	DATE
A							

SURVEYED		
DESIGNED	G. CORIN	
DRAWN	G. DOBSON	8.08.22
CAD REVIEW		
DESIGN CHECK		
DESIGN REVIEW		
APPROVED		
PROF REGISTRATION:		



ARO VALLEY TRANSITIONAL CYCLEWAY
WELLINGTON

GHUZNEE STREET - CHAYTOR STREET
ROAD MARKING LAYOUT PLAN - SHEET 44 OF 44

Status Stamp	FOR REVIEW
Date Stamp	07.09.22
Scales	1:125@A1 / 1:250@A3
Drawing No.	310204910-01-001-C244
Rev.	A