




ROADMARKINGS LEGEND	
	REMOVE LINE MARKING
	NEW WHITE LINE
	NEW YELLOW LINE
	EXISTING MARKINGS TO REMAIN

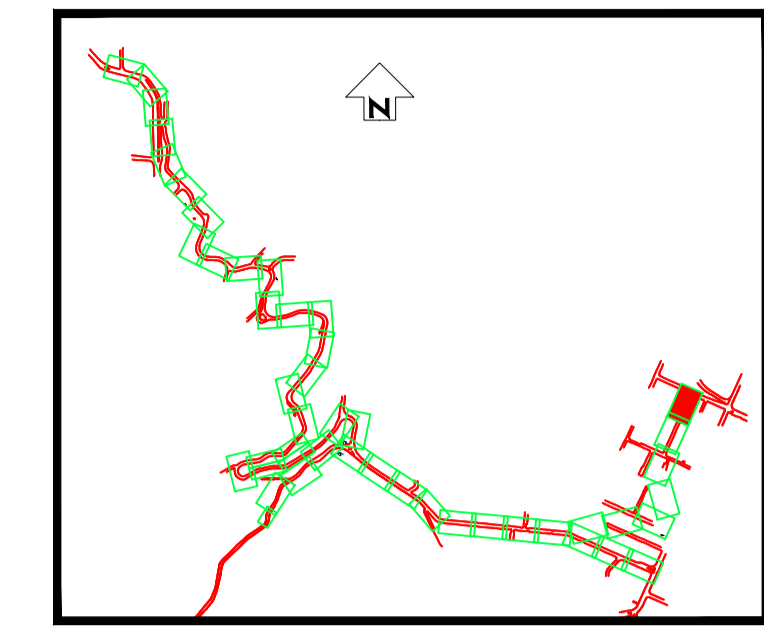

KEY PLAN
NOT TO SCALE

DO NOT SCALE - IF IN DOUBT, ASK

ORIGINAL SIZE A1

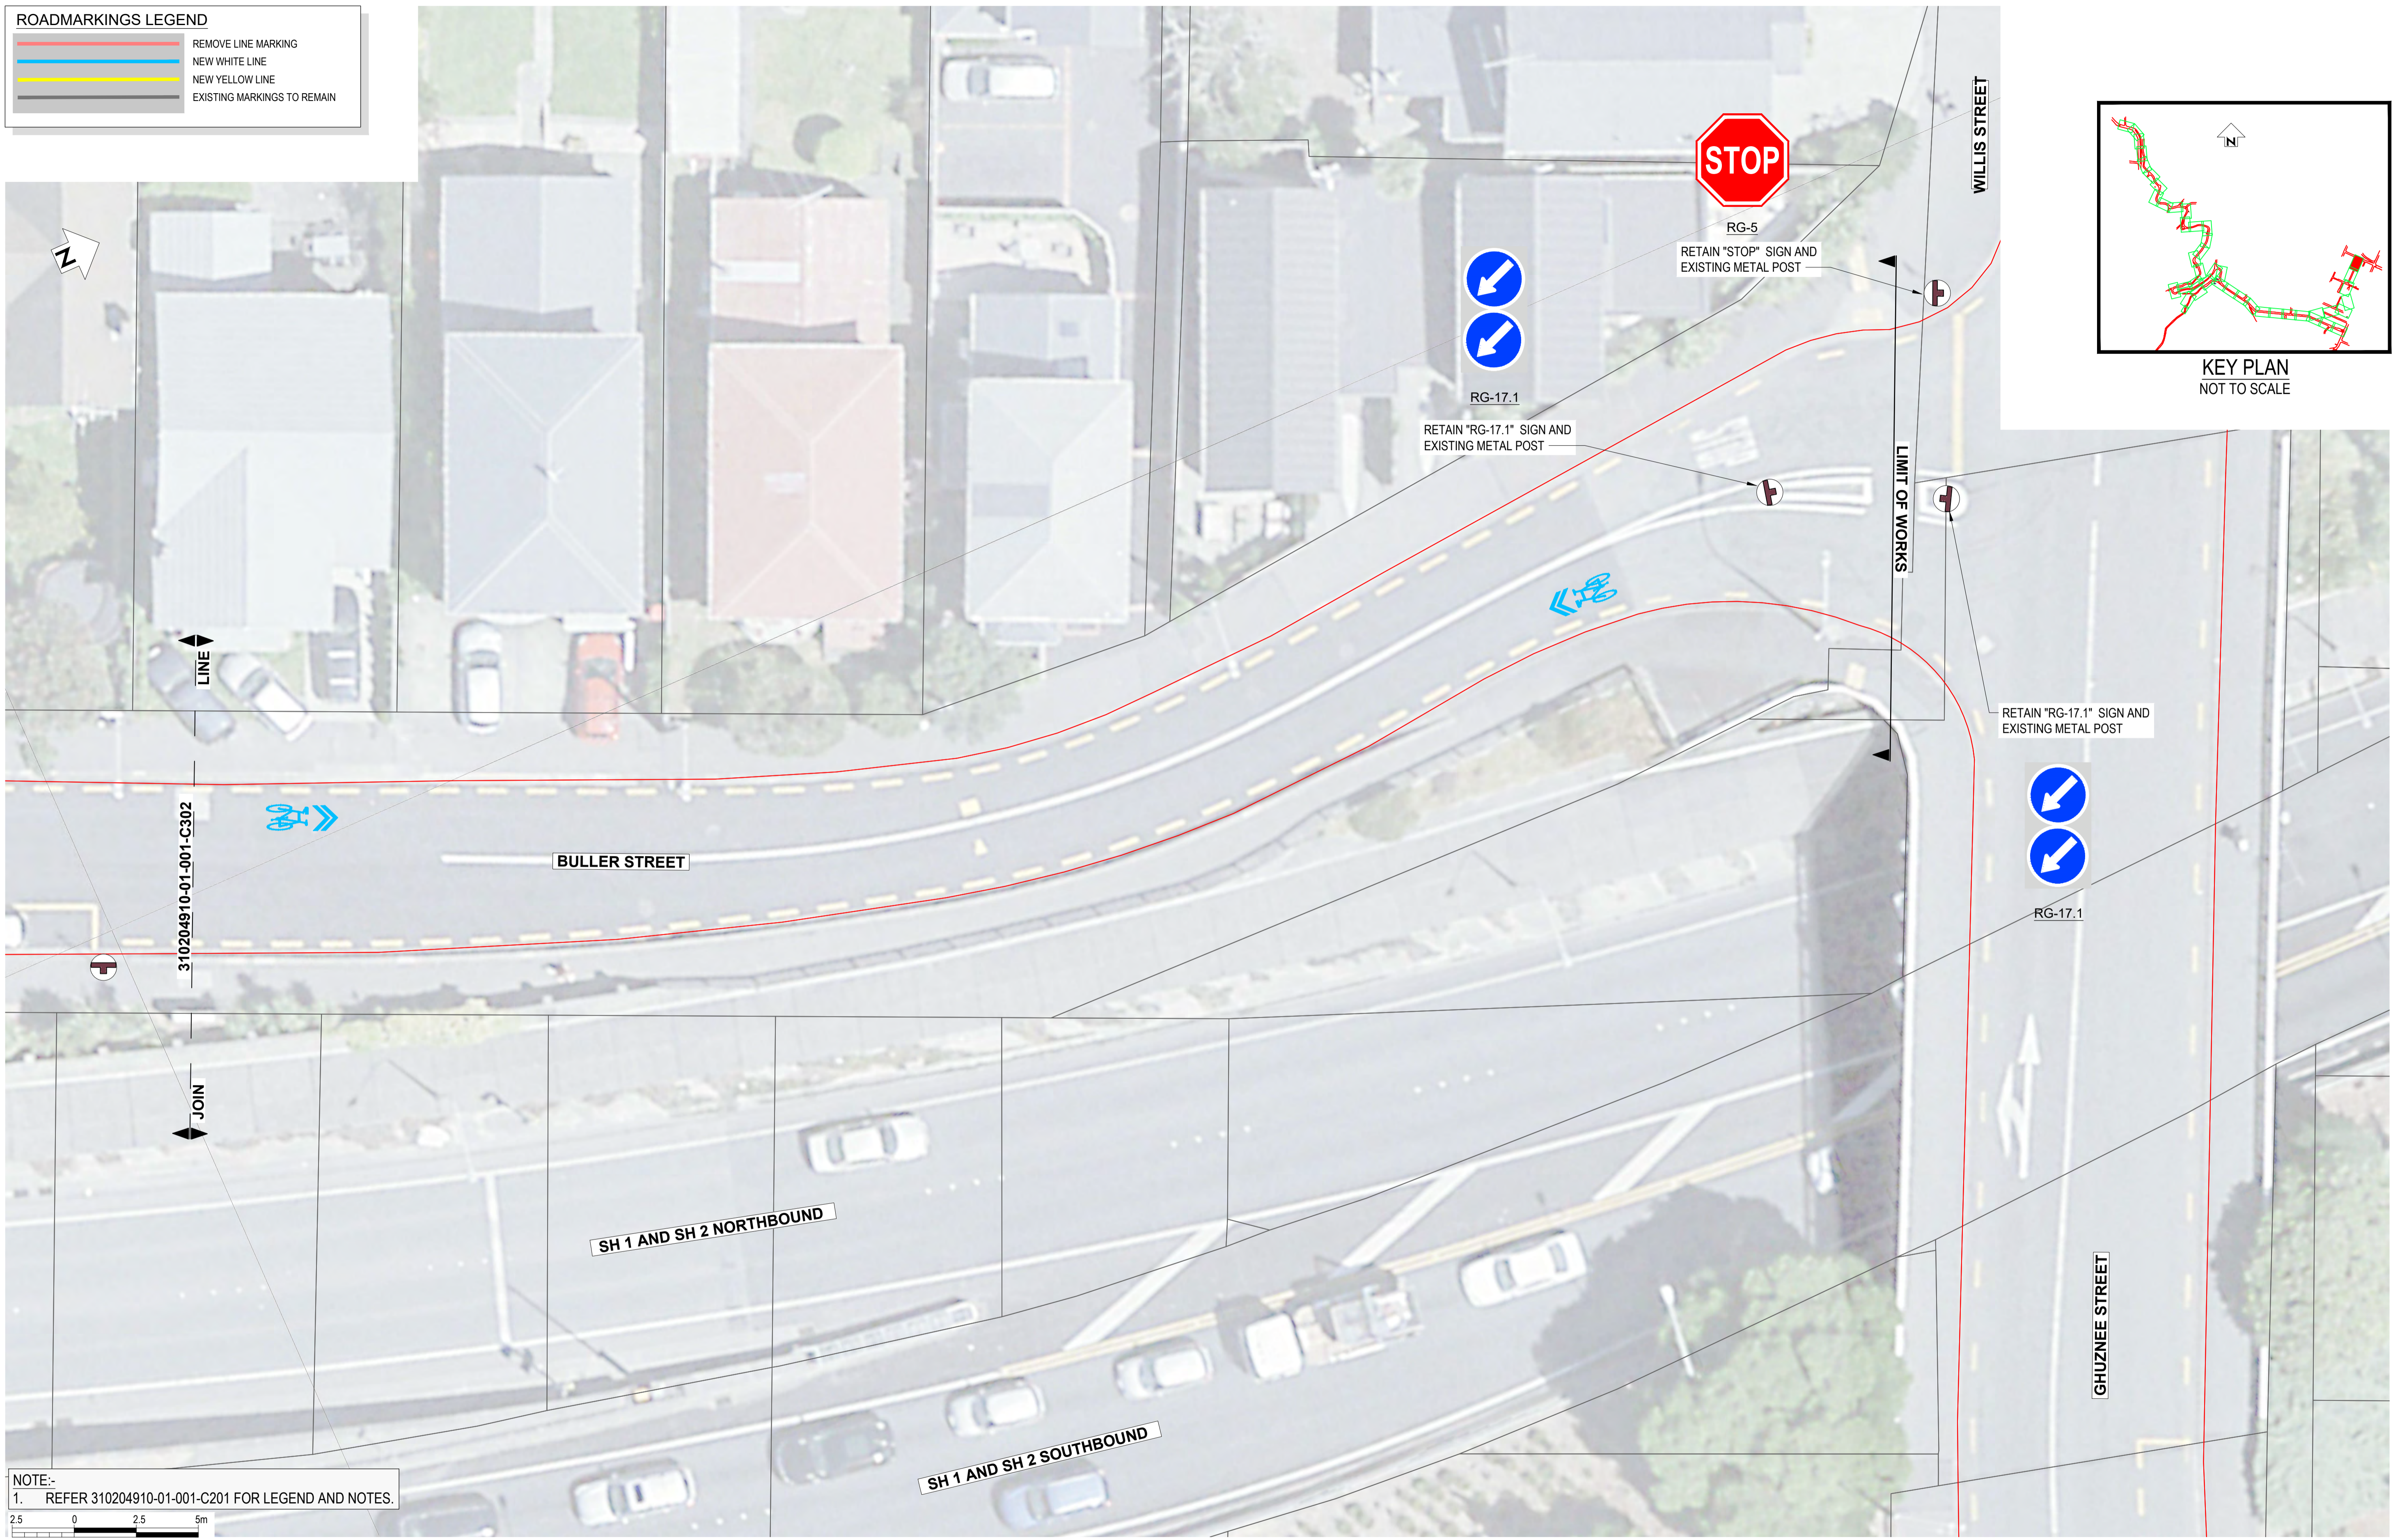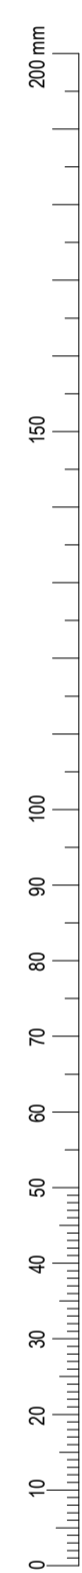

NOTE:-
1. REFER 310204910-01-001-C201 FOR LEGEND AND NOTES.




SCALE 1:125

NOT FOR CONSTRUCTION

REV	REVISIONS	DRN	CHK	APP	DATE

SURVEYED		
DESIGNED	G. CORIN	
DRAWN	G. DOBSON	8.08.22
CAD REVIEW		
DESIGN CHECK		
DESIGN REVIEW		
APPROVED		
PROF REGISTRATION:		

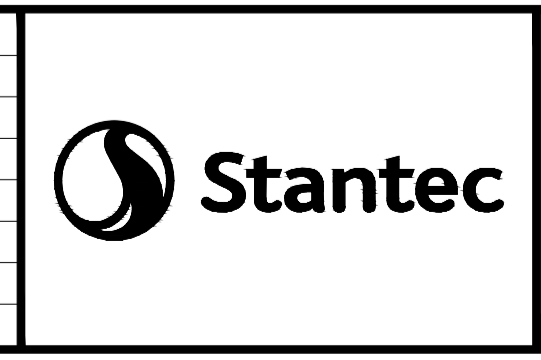


ARO VALLEY TRANSITIONAL CYCLEWAY
WELLINGTON

GHUZNEE STREET - CHAYTOR STREET
SIGNAGE LAYOUT PLAN - SHEET 1 OF 44

Status Stamp	FOR REVIEW
Date Stamp	07.09.22
Scales	
Drawing No.	310204910-01-001-C301
Rev.	A

ROADMARKINGS LEGEND


	REMOVE LINE MARKING
	NEW WHITE LINE
	NEW YELLOW LINE
	EXISTING MARKINGS TO REMAIN

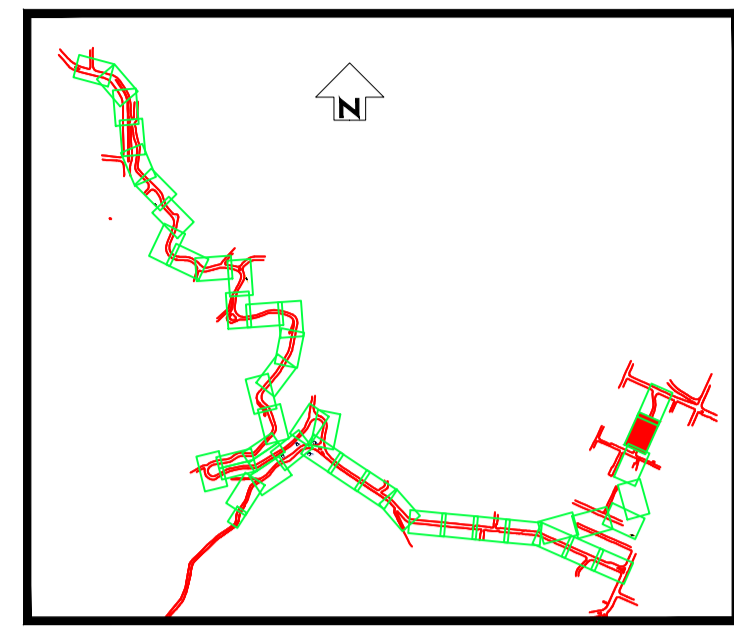

KEY PLAN
NOT TO SCALE

DO NOT SCALE - IF IN DOUBT, ASK

ORIGINAL SIZE A1

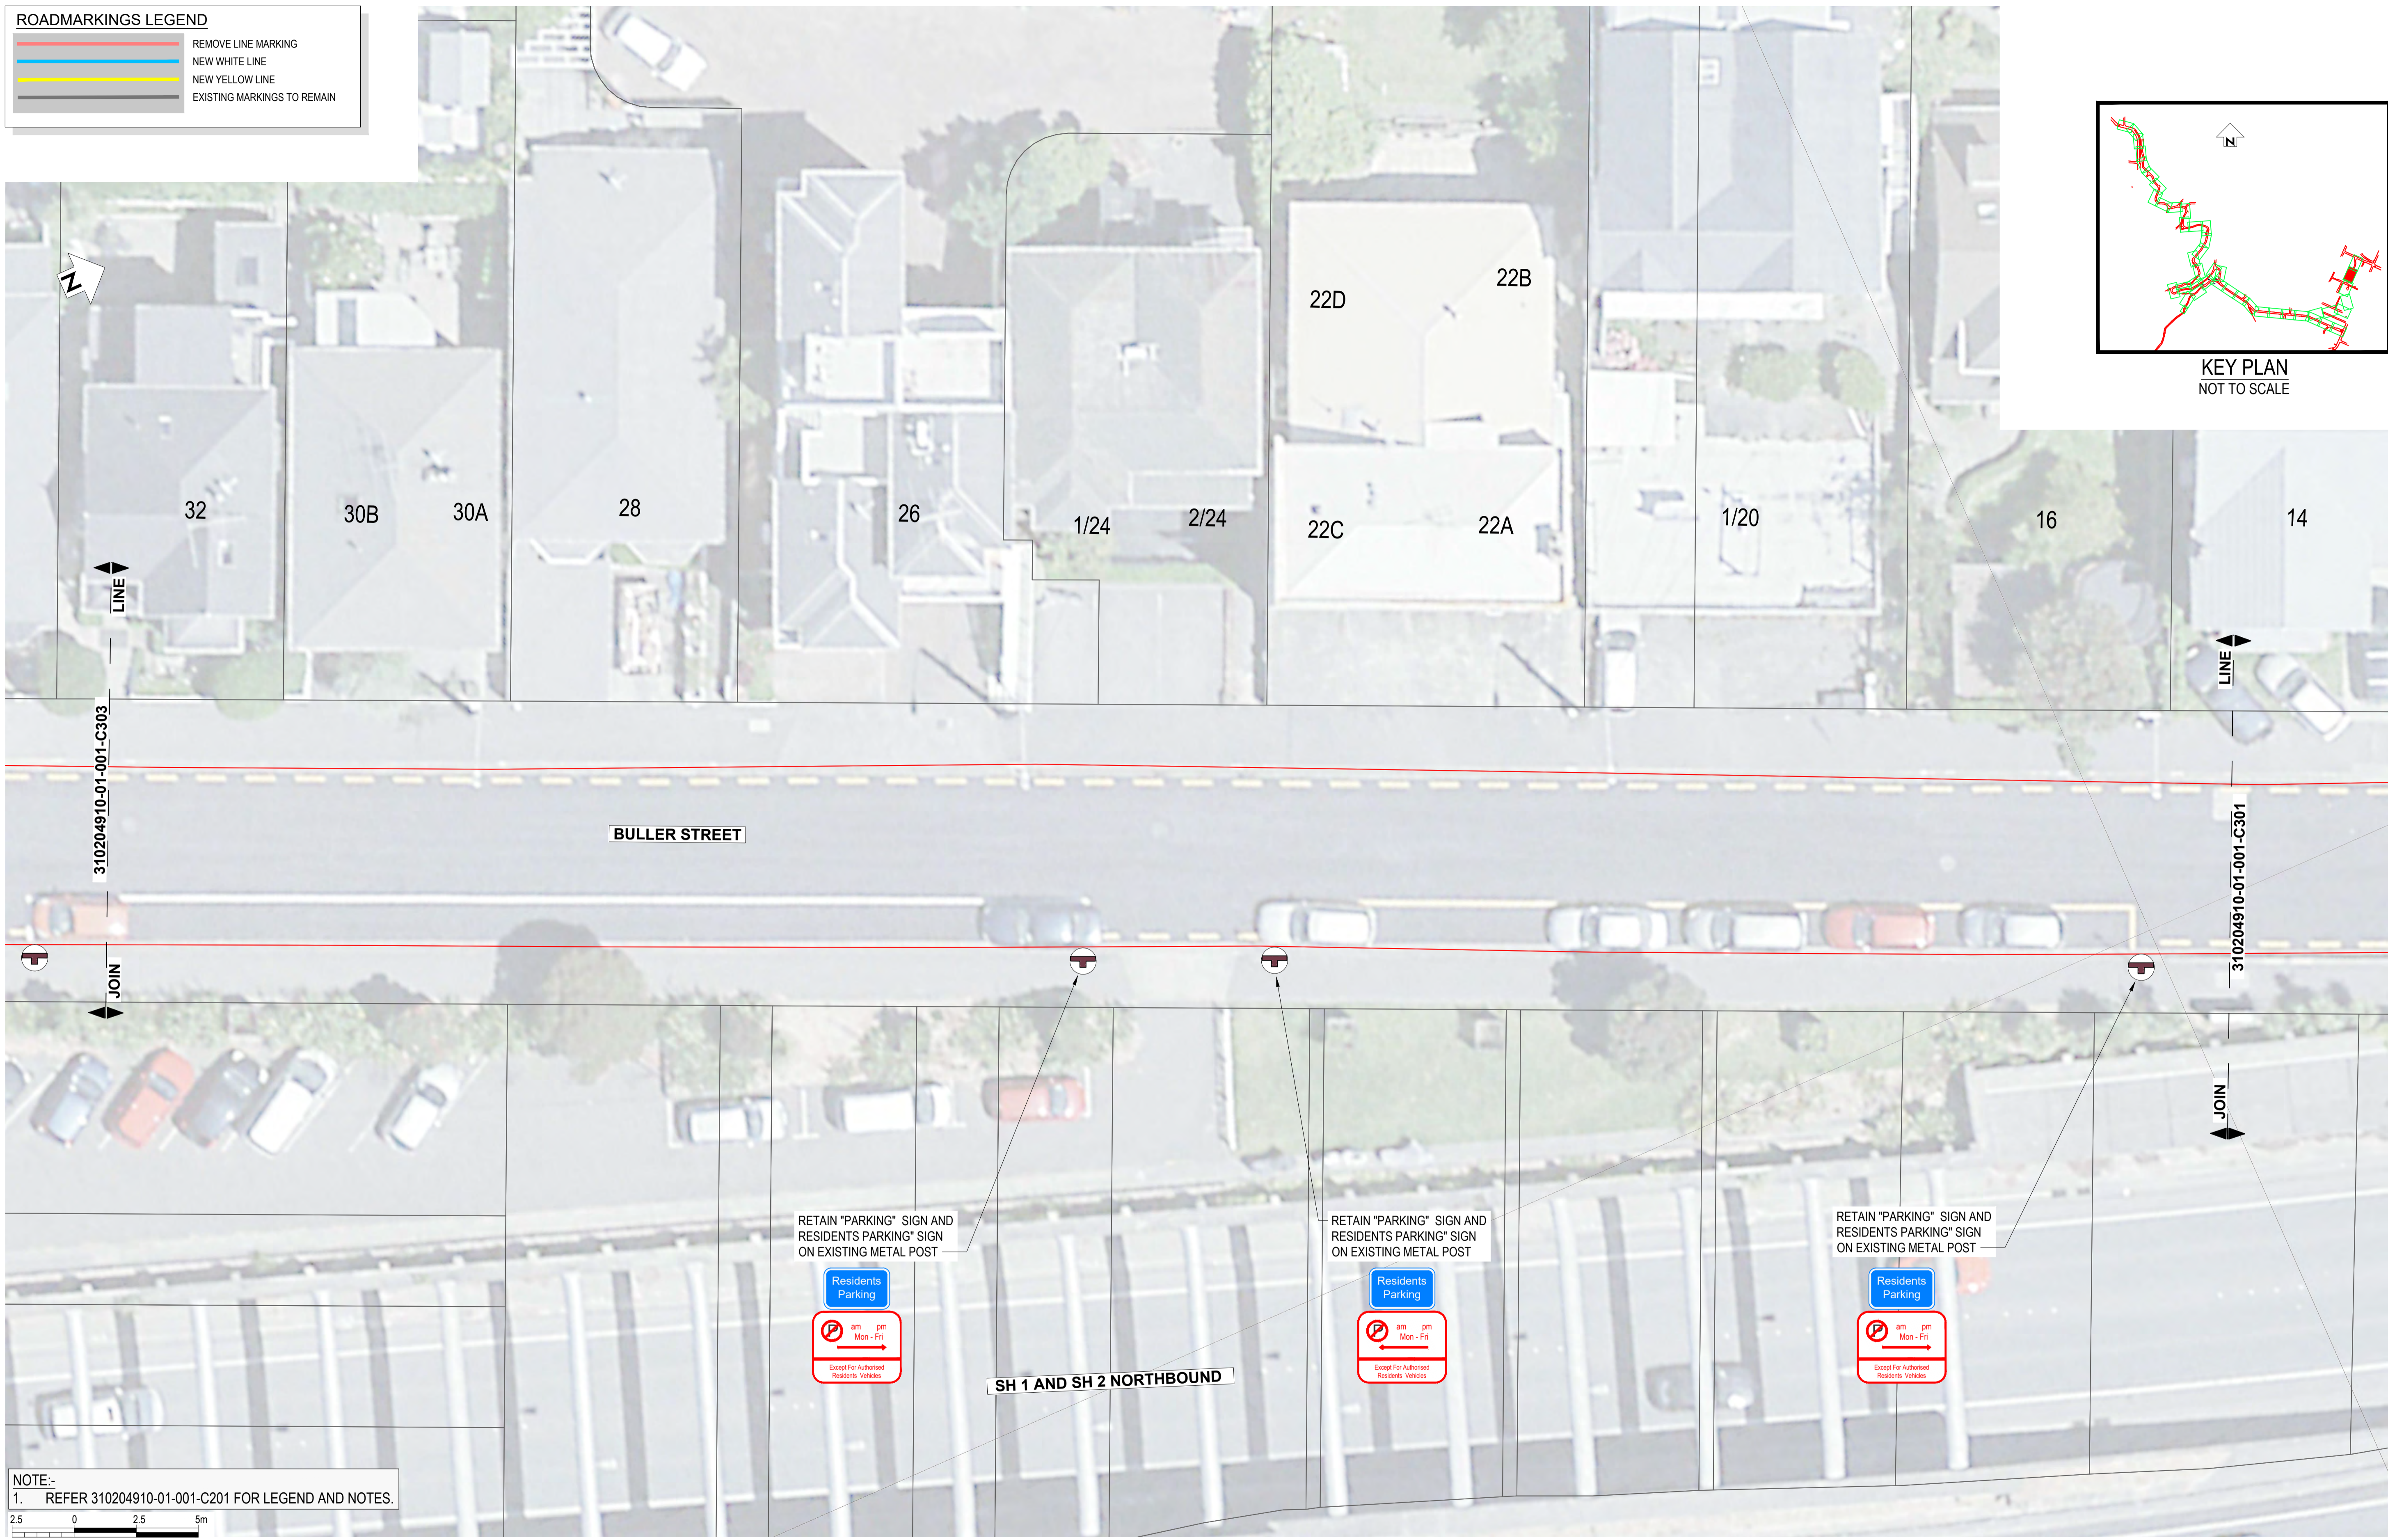

NOTE:-
1. REFER 310204910-01-001-C201 FOR LEGEND AND NOTES.



SCALE 1:125

NOT FOR CONSTRUCTION

REV	REVISIONS	DRN	CHK	APP	DATE

SURVEYED		
DESIGNED	G. CORIN	
DRAWN	G. DOBSON	8.08.22
CAD REVIEW		
DESIGN CHECK		
DESIGN REVIEW		
APPROVED		
PROF REGISTRATION:		



ARO VALLEY TRANSITIONAL CYCLEWAY
WELLINGTON



GHUZNEE STREET - CHAYTOR STREET
SIGNAGE LAYOUT PLAN - SHEET 2 OF 44

Status Stamp	FOR REVIEW
Date Stamp	07.09.22
Scales	
Drawing No.	310204910-01-001-C302
Rev.	A

ROADMARKINGS LEGEND	
	REMOVE LINE MARKING
	NEW WHITE LINE
	NEW YELLOW LINE
	EXISTING MARKINGS TO REMAIN

DO NOT SCALE - IF IN DOUBT, ASK

ORIGINAL SIZE A1

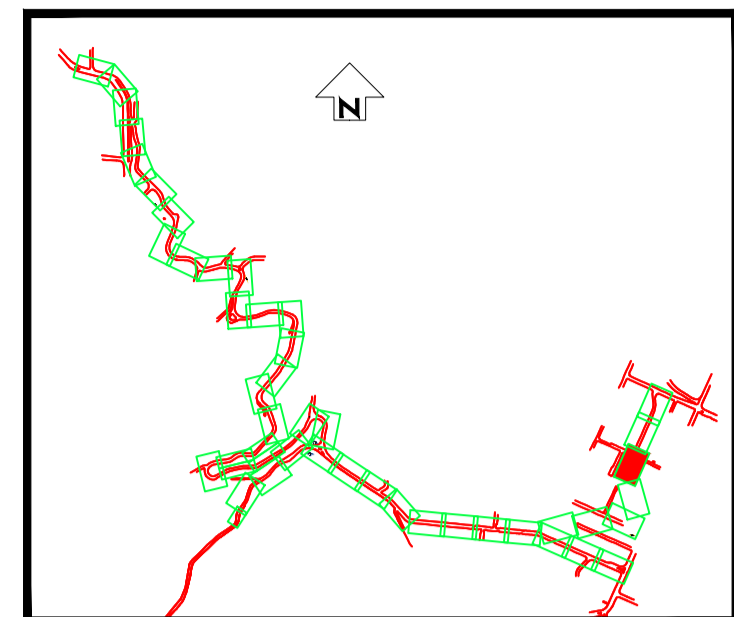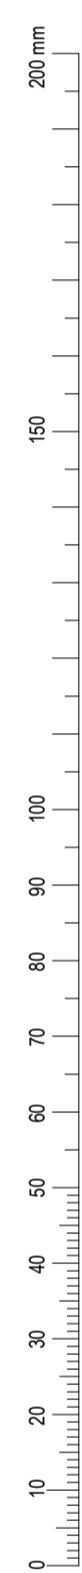

KEY PLAN
NOT TO SCALE

NOTE:-
1. REFER 310204910-01-001-C201 FOR LEGEND AND NOTES.



SCALE 1:125

NOT FOR CONSTRUCTION

REV	REVISIONS	DRN	CHK	APP	DATE

SURVEYED		
DESIGNED	G. CORIN	
DRAWN	G. DOBSON	8.08.22
CAD REVIEW		
DESIGN CHECK		
DESIGN REVIEW		
APPROVED		
PROF REGISTRATION:		




Client: ARO VALLEY TRANSITIONAL CYCLEWAY
WELLINGTON

GHUZNEE STREET - CHAYTOR STREET
SIGNAGE LAYOUT PLAN - SHEET 3 OF 44

Status Stamp	FOR REVIEW
Date Stamp	07.09.22
Scales	
Drawing No.	310204910-01-001-C303
Rev.	A



ROADMARKINGS LEGEND	
	REMOVE LINE MARKING
	NEW WHITE LINE
	NEW YELLOW LINE
	EXISTING MARKINGS TO REMAIN

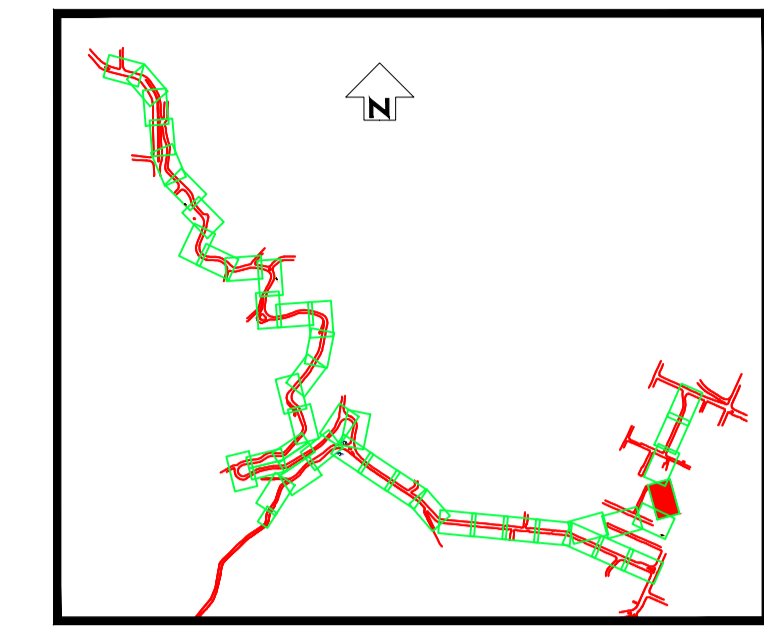

KEY PLAN
NOT TO SCALE

DO NOT SCALE - IF IN DOUBT, ASK

ORIGINAL SIZE A1

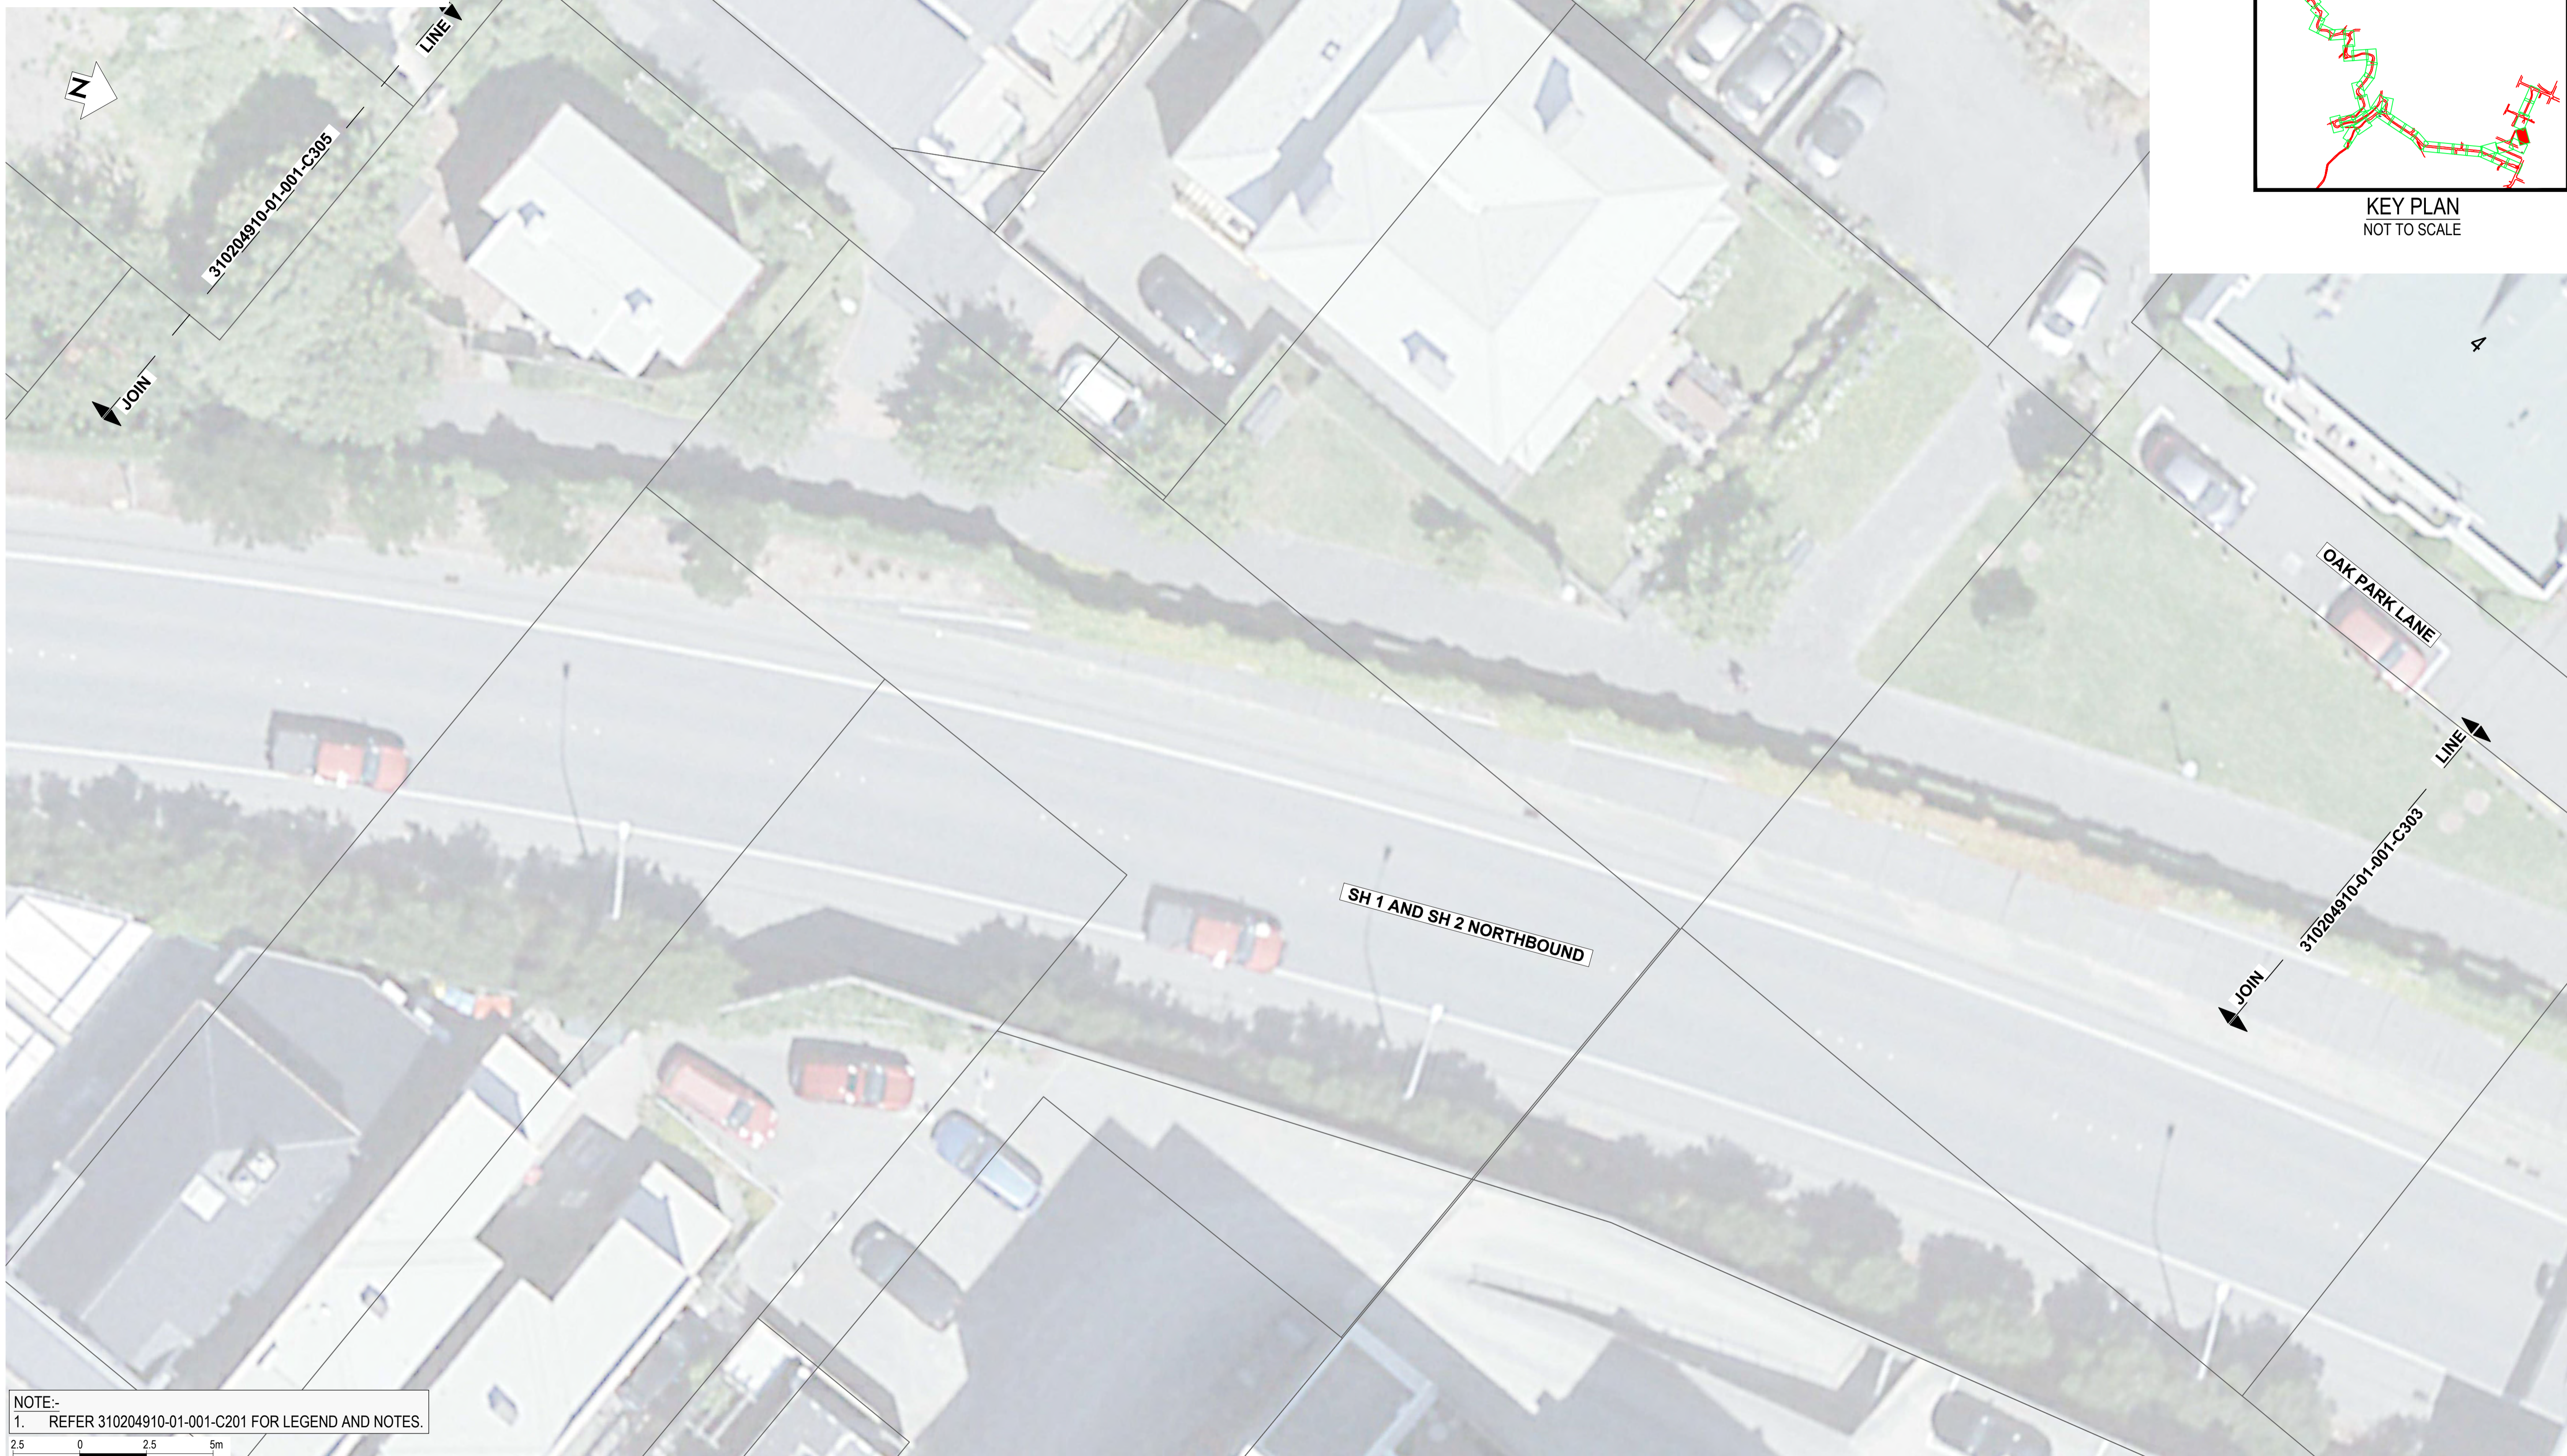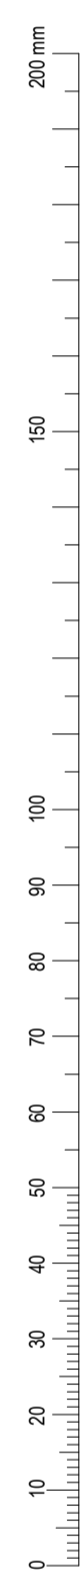

NOTE:-
1. REFER 310204910-01-001-C201 FOR LEGEND AND NOTES.



SCALE 1:125

NOT FOR CONSTRUCTION

REV	REVISIONS	DRN	CHK	APP	DATE

SURVEYED		
DESIGNED	G. CORIN	
DRAWN	G. DOBSON	8.08.22
CAD REVIEW		
DESIGN CHECK		
DESIGN REVIEW		
APPROVED		
PROF REGISTRATION:		




Client:
ARO VALLEY TRANSITIONAL CYCLEWAY
WELLINGTON
GHUZNEE STREET - CHAYTOR STREET
SIGNAGE LAYOUT PLAN - SHEET 4 OF 44

Status Stamp	FOR REVIEW
Date Stamp	07.09.22
Scales	
Drawing No.	310204910-01-001-C304
Rev.	A

ROADMARKINGS LEGEND

	REMOVE LINE MARKING
	NEW WHITE LINE
	NEW YELLOW LINE
	EXISTING MARKINGS TO REMAIN

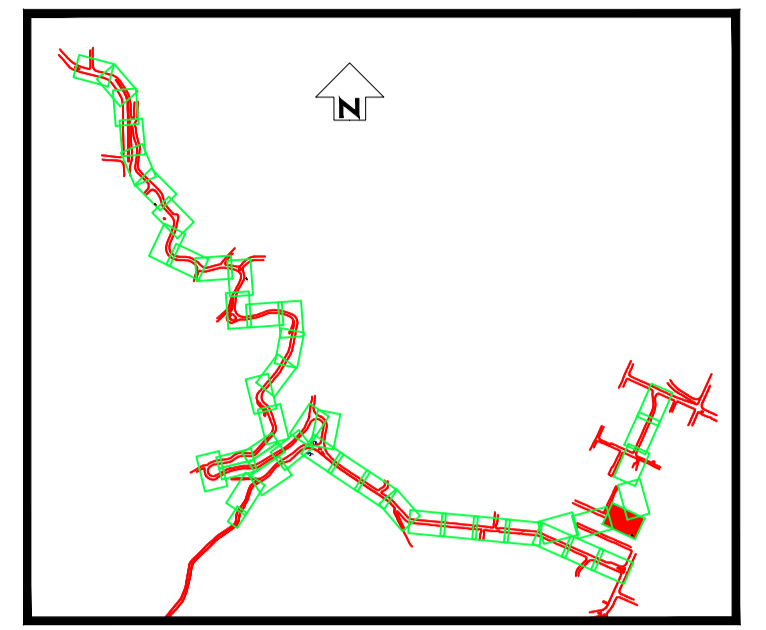

KEY PLAN
NOT TO SCALE

DO NOT SCALE - IF IN DOUBT, ASK

200 mm

150

100

90

80

70

60

50

40


30

20

10

0

ORIGINAL SIZE A1

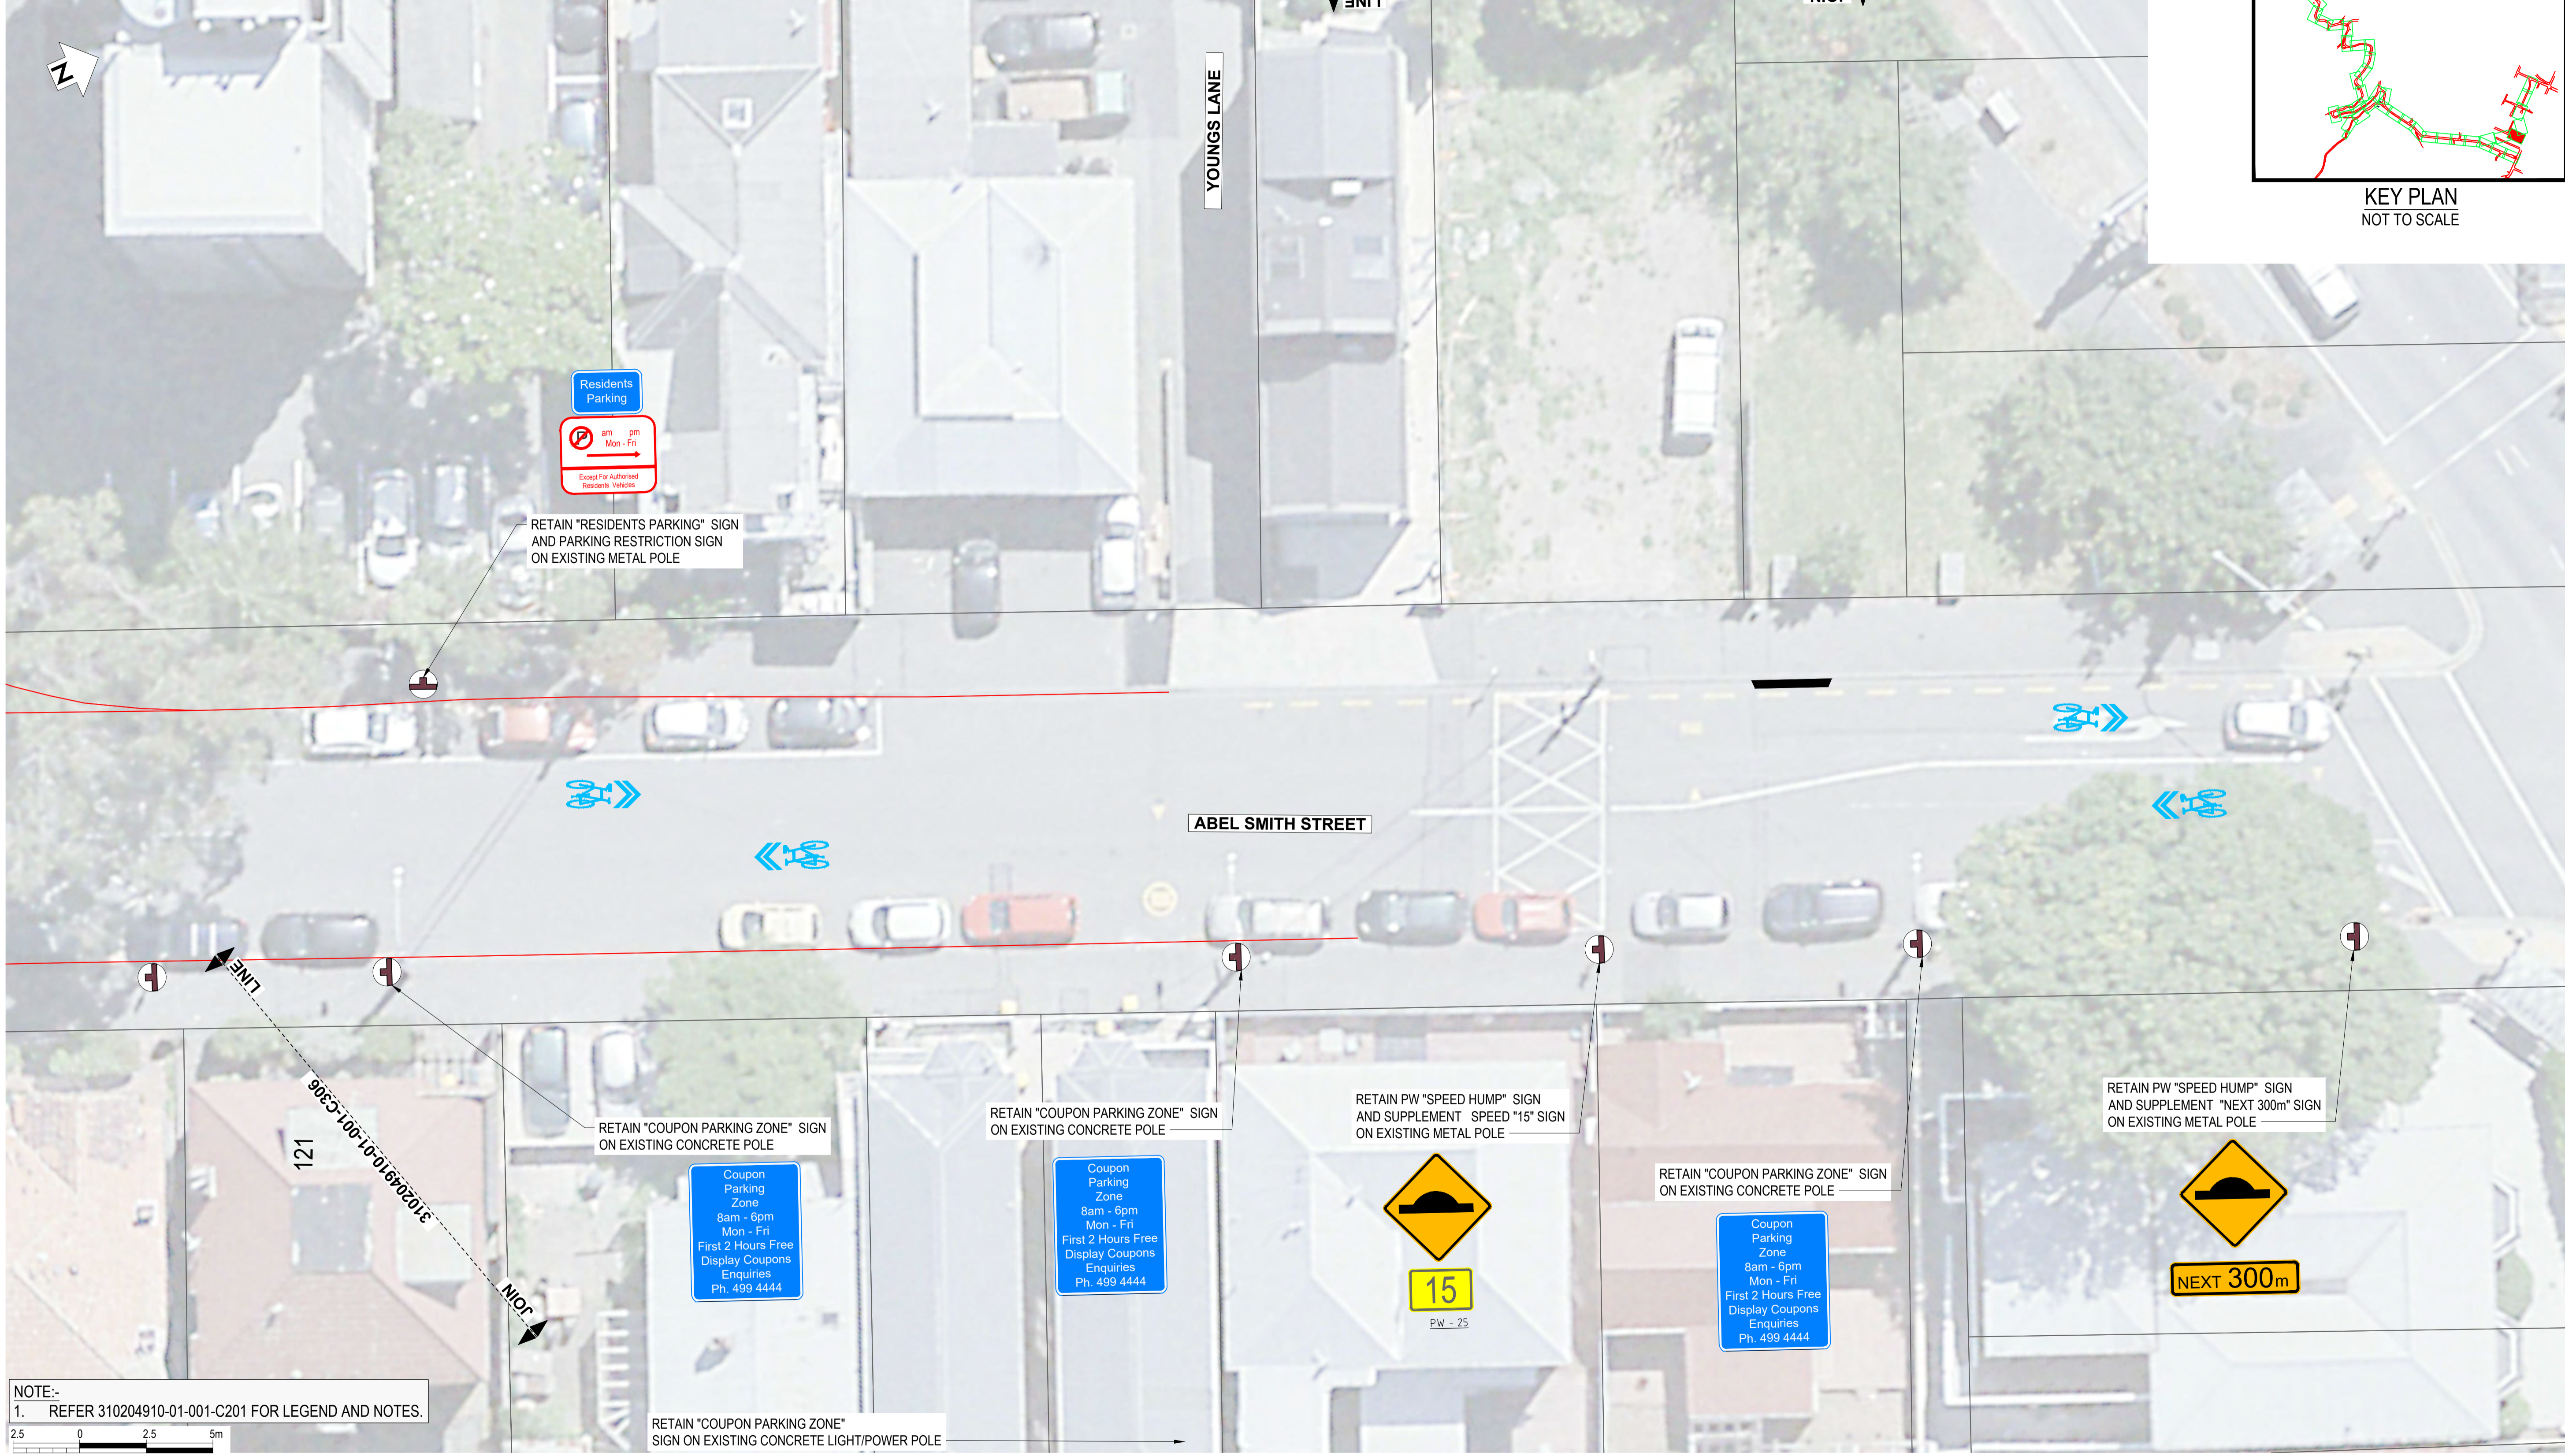

NOTE:-
1. REFER 310204910-01-001-C201 FOR LEGEND AND NOTES.



SCALE 1:125

NOT FOR CONSTRUCTION

REV	REVISIONS	DRN	CHK	APP	DATE

SURVEYED		
DESIGNED	G. CORIN	
DRAWN	G. DOBSON	8.08.22
CAD REVIEW		
DESIGN CHECK		
DESIGN REVIEW		
APPROVED		
PROF REGISTRATION:		

Client:


ARO VALLEY TRANSITIONAL CYCLEWAY
WELLINGTON

GHUZNEE STREET - CHAYTOR STREET
SIGNAGE LAYOUT PLAN - SHEET 5 OF 44

Status Stamp	FOR REVIEW
Date Stamp	07.09.22
Scales	
Drawing No.	310204910-01-001-C305
Rev.	A


ROADMARKINGS LEGEND

	REMOVE LINE MARKING
	NEW WHITE LINE
	NEW YELLOW LINE
	EXISTING MARKINGS TO REMAIN

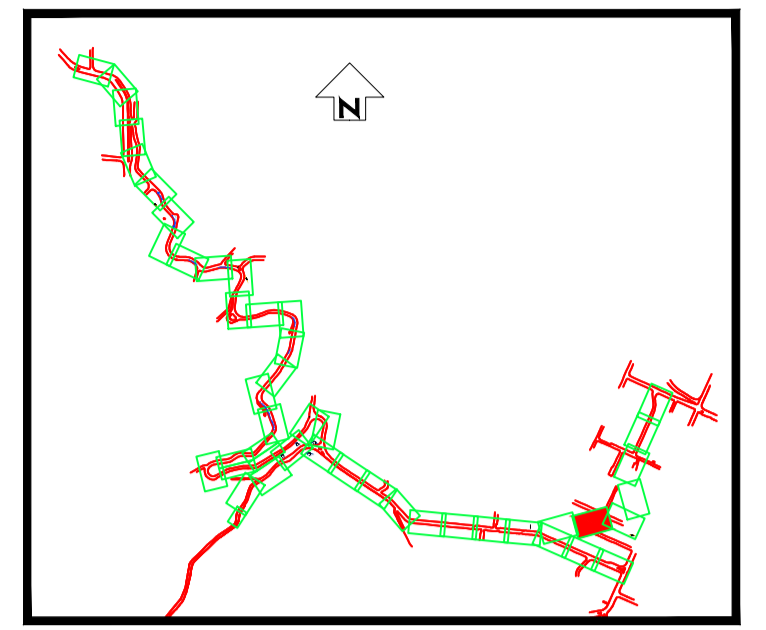


KEY PLAN
NOT TO SCALE

DO NOT SCALE - IF IN DOUBT, ASK

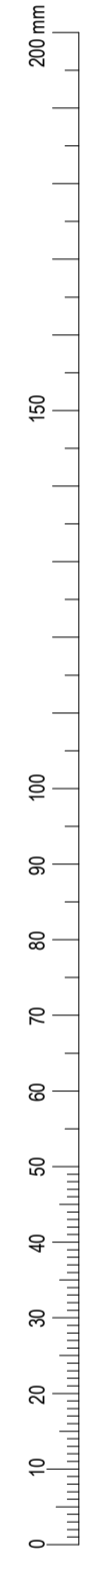

ORIGINAL SIZE A1

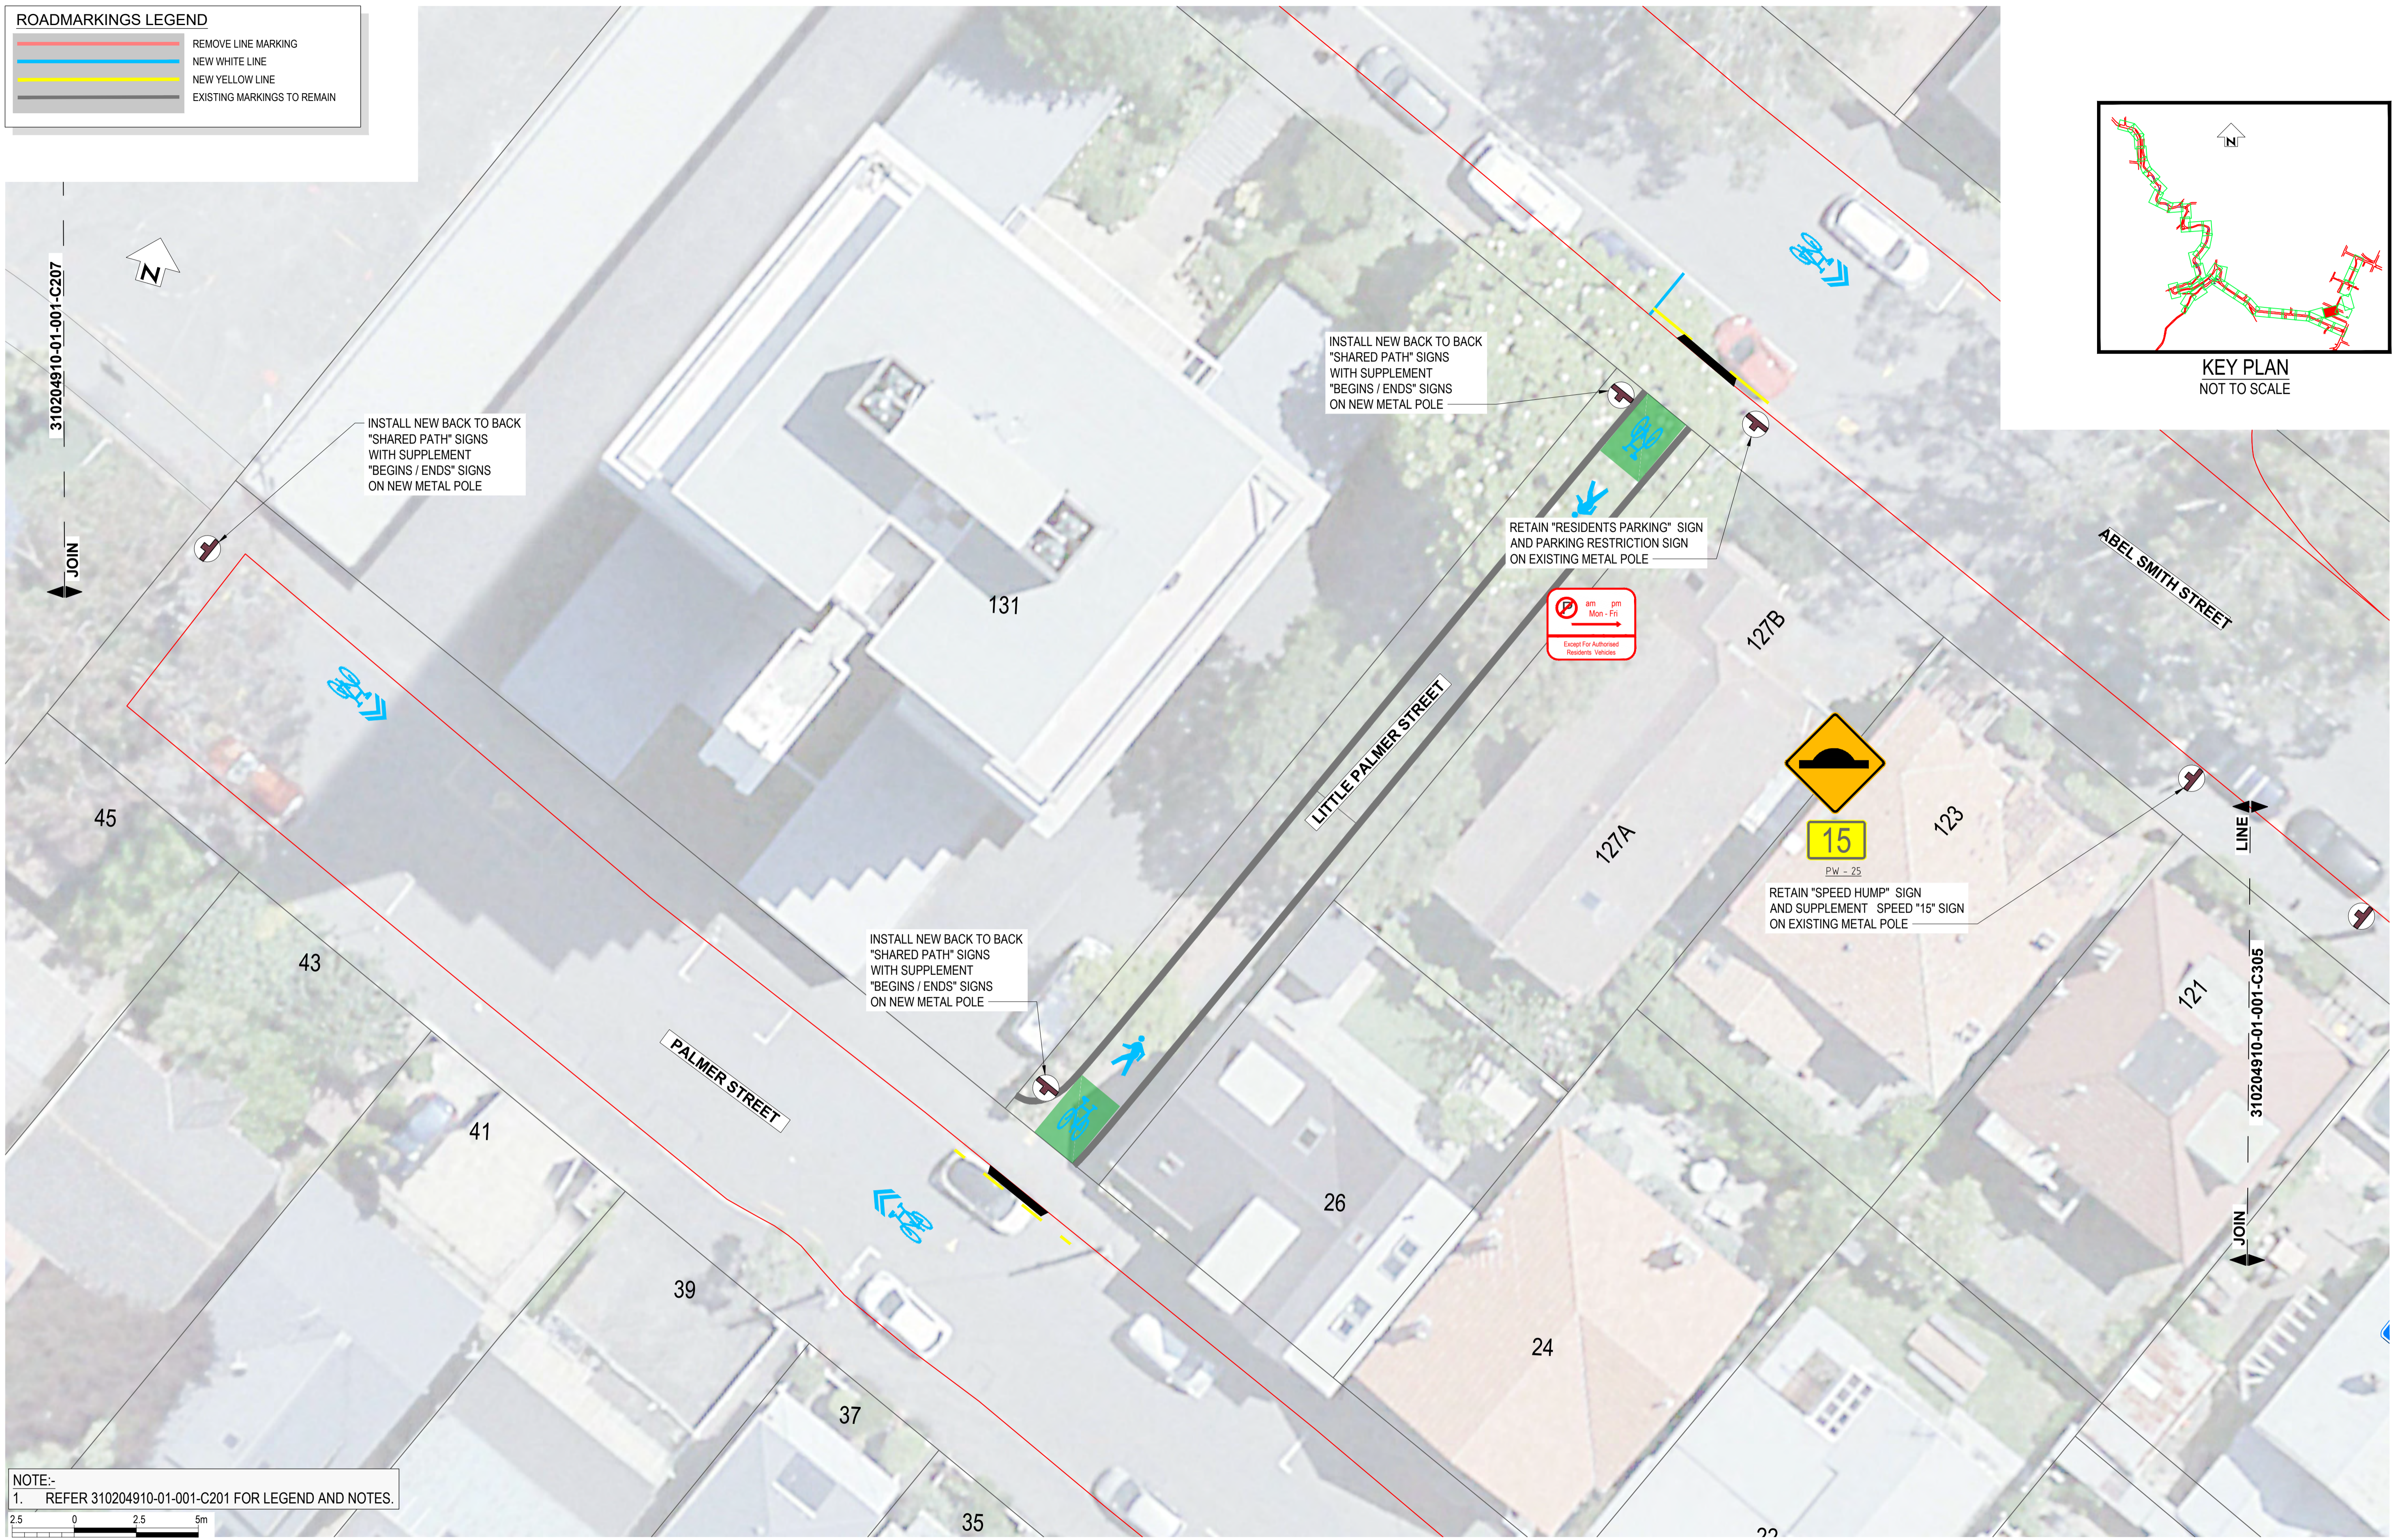

NOT FOR CONSTRUCTION

REV	REVISIONS	DRN	CHK	APP	DATE

SURVEYED		
DESIGNED	G. CORIN	
DRAWN	G. DOBSON	8.08.22
CAD REVIEW		
DESIGN CHECK		
DESIGN REVIEW		
APPROVED		
PROF REGISTRATION:		




Client: ARO VALLEY TRANSITIONAL CYCLEWAY
WELLINGTON

GHUZNEE STREET - CHAYTOR STREET
SIGNAGE LAYOUT PLAN - SHEET 6 OF 44

Status Stamp	FOR REVIEW
Date Stamp	07.09.22
Scales	
Drawing No.	310204910-01-001-C306
Rev.	A

ROADMARKINGS LEGEND	
	REMOVE LINE MARKING
	NEW WHITE LINE
	NEW YELLOW LINE
	EXISTING MARKINGS TO REMAIN

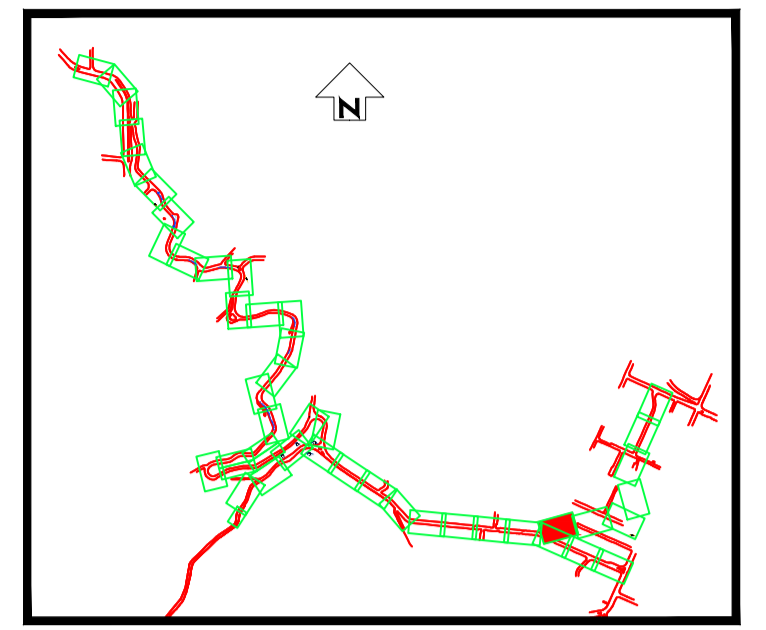

KEY PLAN
NOT TO SCALE

DO NOT SCALE - IF IN DOUBT, ASK

ORIGINAL SIZE A1



NOTE:-
1. REFER 310204910-01-001-C201 FOR LEGEND AND NOTES.



SCALE 1:125

NOT FOR CONSTRUCTION

REV	REVISIONS	DRN	CHK	APP	DATE

SURVEYED		
DESIGNED	G. CORIN	
DRAWN	G. DOBSON	8.08.22
CAD REVIEW		
DESIGN CHECK		
DESIGN REVIEW		
APPROVED		
PROF REGISTRATION:		




ARO VALLEY TRANSITIONAL CYCLEWAY
WELLINGTON

GHUZNEE STREET - CHAYTOR STREET
SIGNAGE LAYOUT PLAN - SHEET 7 OF 44

Status Stamp	FOR REVIEW
Date Stamp	07.09.22
Scales	
Drawing No.	310204910-01-001-C307
Rev.	A

ROADMARKINGS LEGEND



	REMOVE LINE MARKING
	NEW WHITE LINE
	NEW YELLOW LINE
	EXISTING MARKINGS TO REMAIN

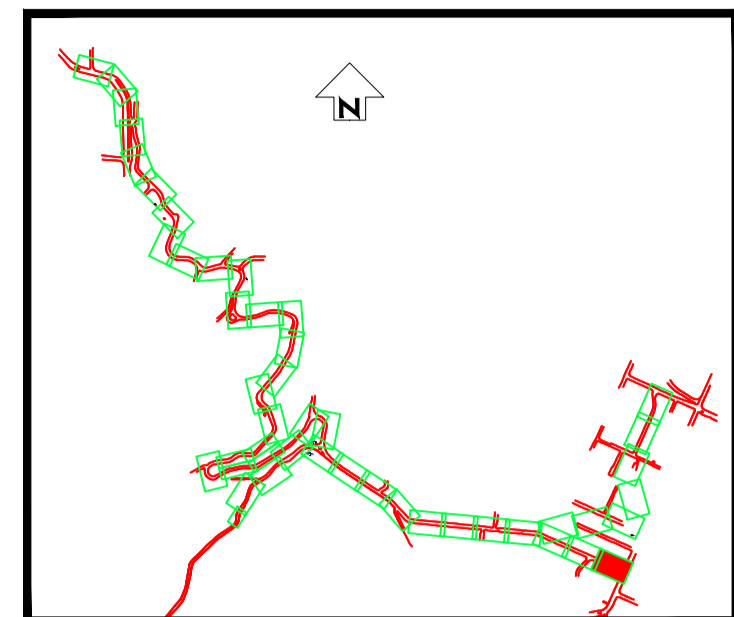

KEY PLAN
NOT TO SCALE

DO NOT SCALE - IF IN DOUBT, ASK

ORIGINAL SIZE A1

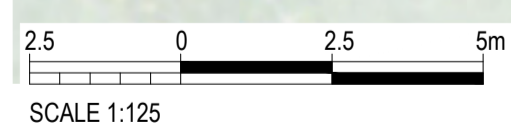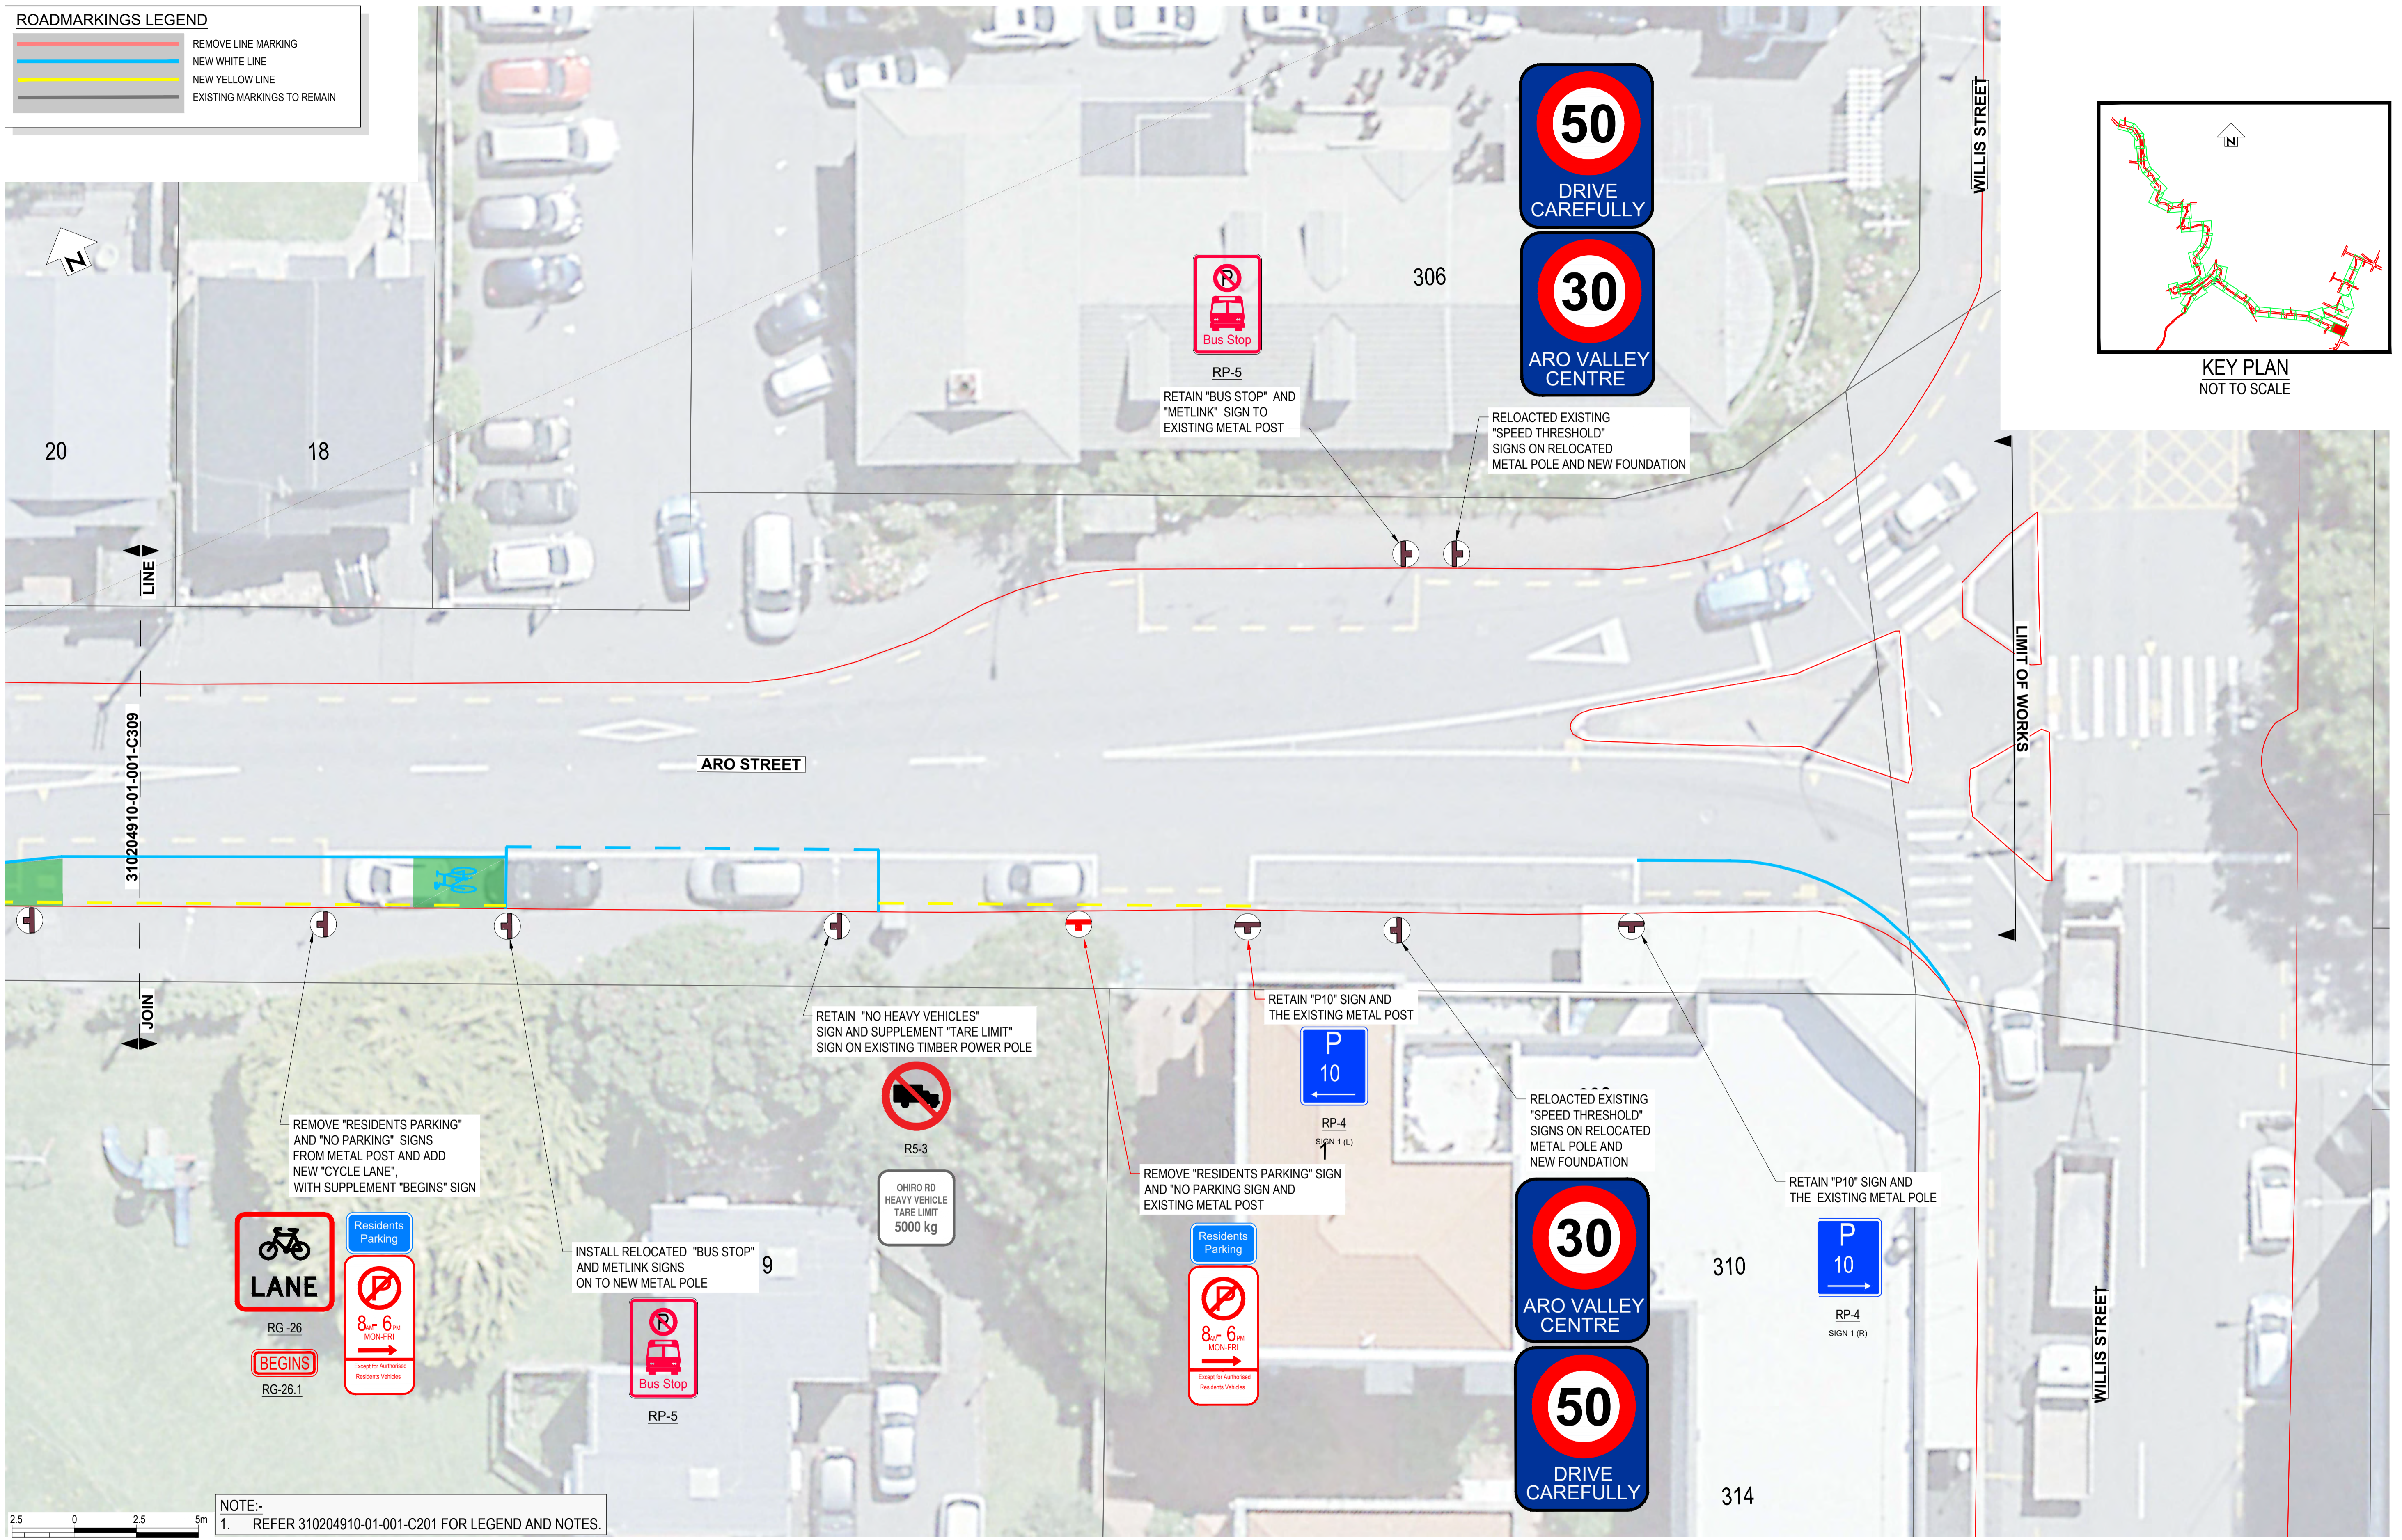

NOTE:-
1. REFER 310204910-01-001-C201 FOR LEGEND AND NOTES.

NOT FOR CONSTRUCTION

REV	REVISIONS	DRN	CHK	APP	DATE

SURVEYED		
DESIGNED	G. CORIN	
DRAWN	G. DOBSON	8.08.22
CAD REVIEW		
DESIGN CHECK		
DESIGN REVIEW		
APPROVED		
PROF REGISTRATION:		




ARO VALLEY TRANSITIONAL CYCLEWAY
WELLINGTON

GHUZNEE STREET - CHAYTOR STREET
SIGNAGE LAYOUT PLAN - SHEET 8 OF 44

Status Stamp	FOR REVIEW
Date Stamp	07.09.22
Scales	
Drawing No.	310204910-01-001-C308
Rev.	A


ROADMARKINGS LEGEND

	REMOVE LINE MARKING
	NEW WHITE LINE
	NEW YELLOW LINE
	EXISTING MARKINGS TO REMAIN

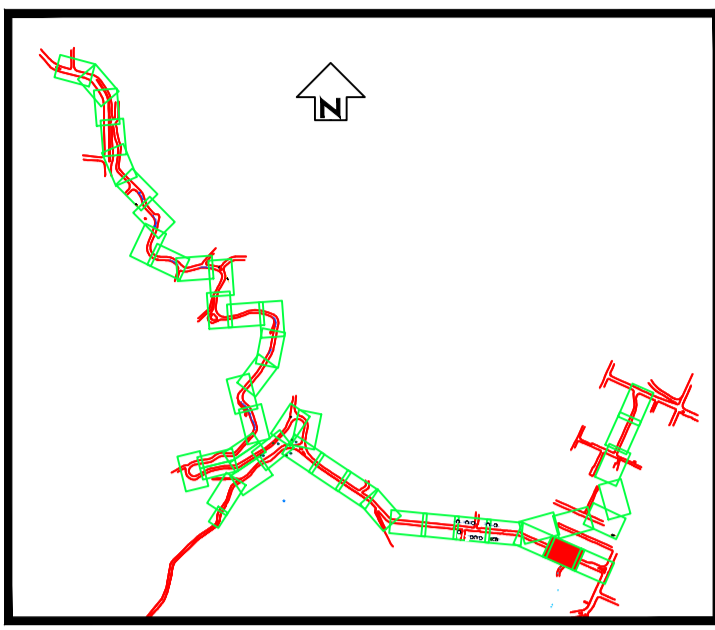


DO NOT SCALE - IF IN DOUBT, ASK

ORIGINAL SIZE A1

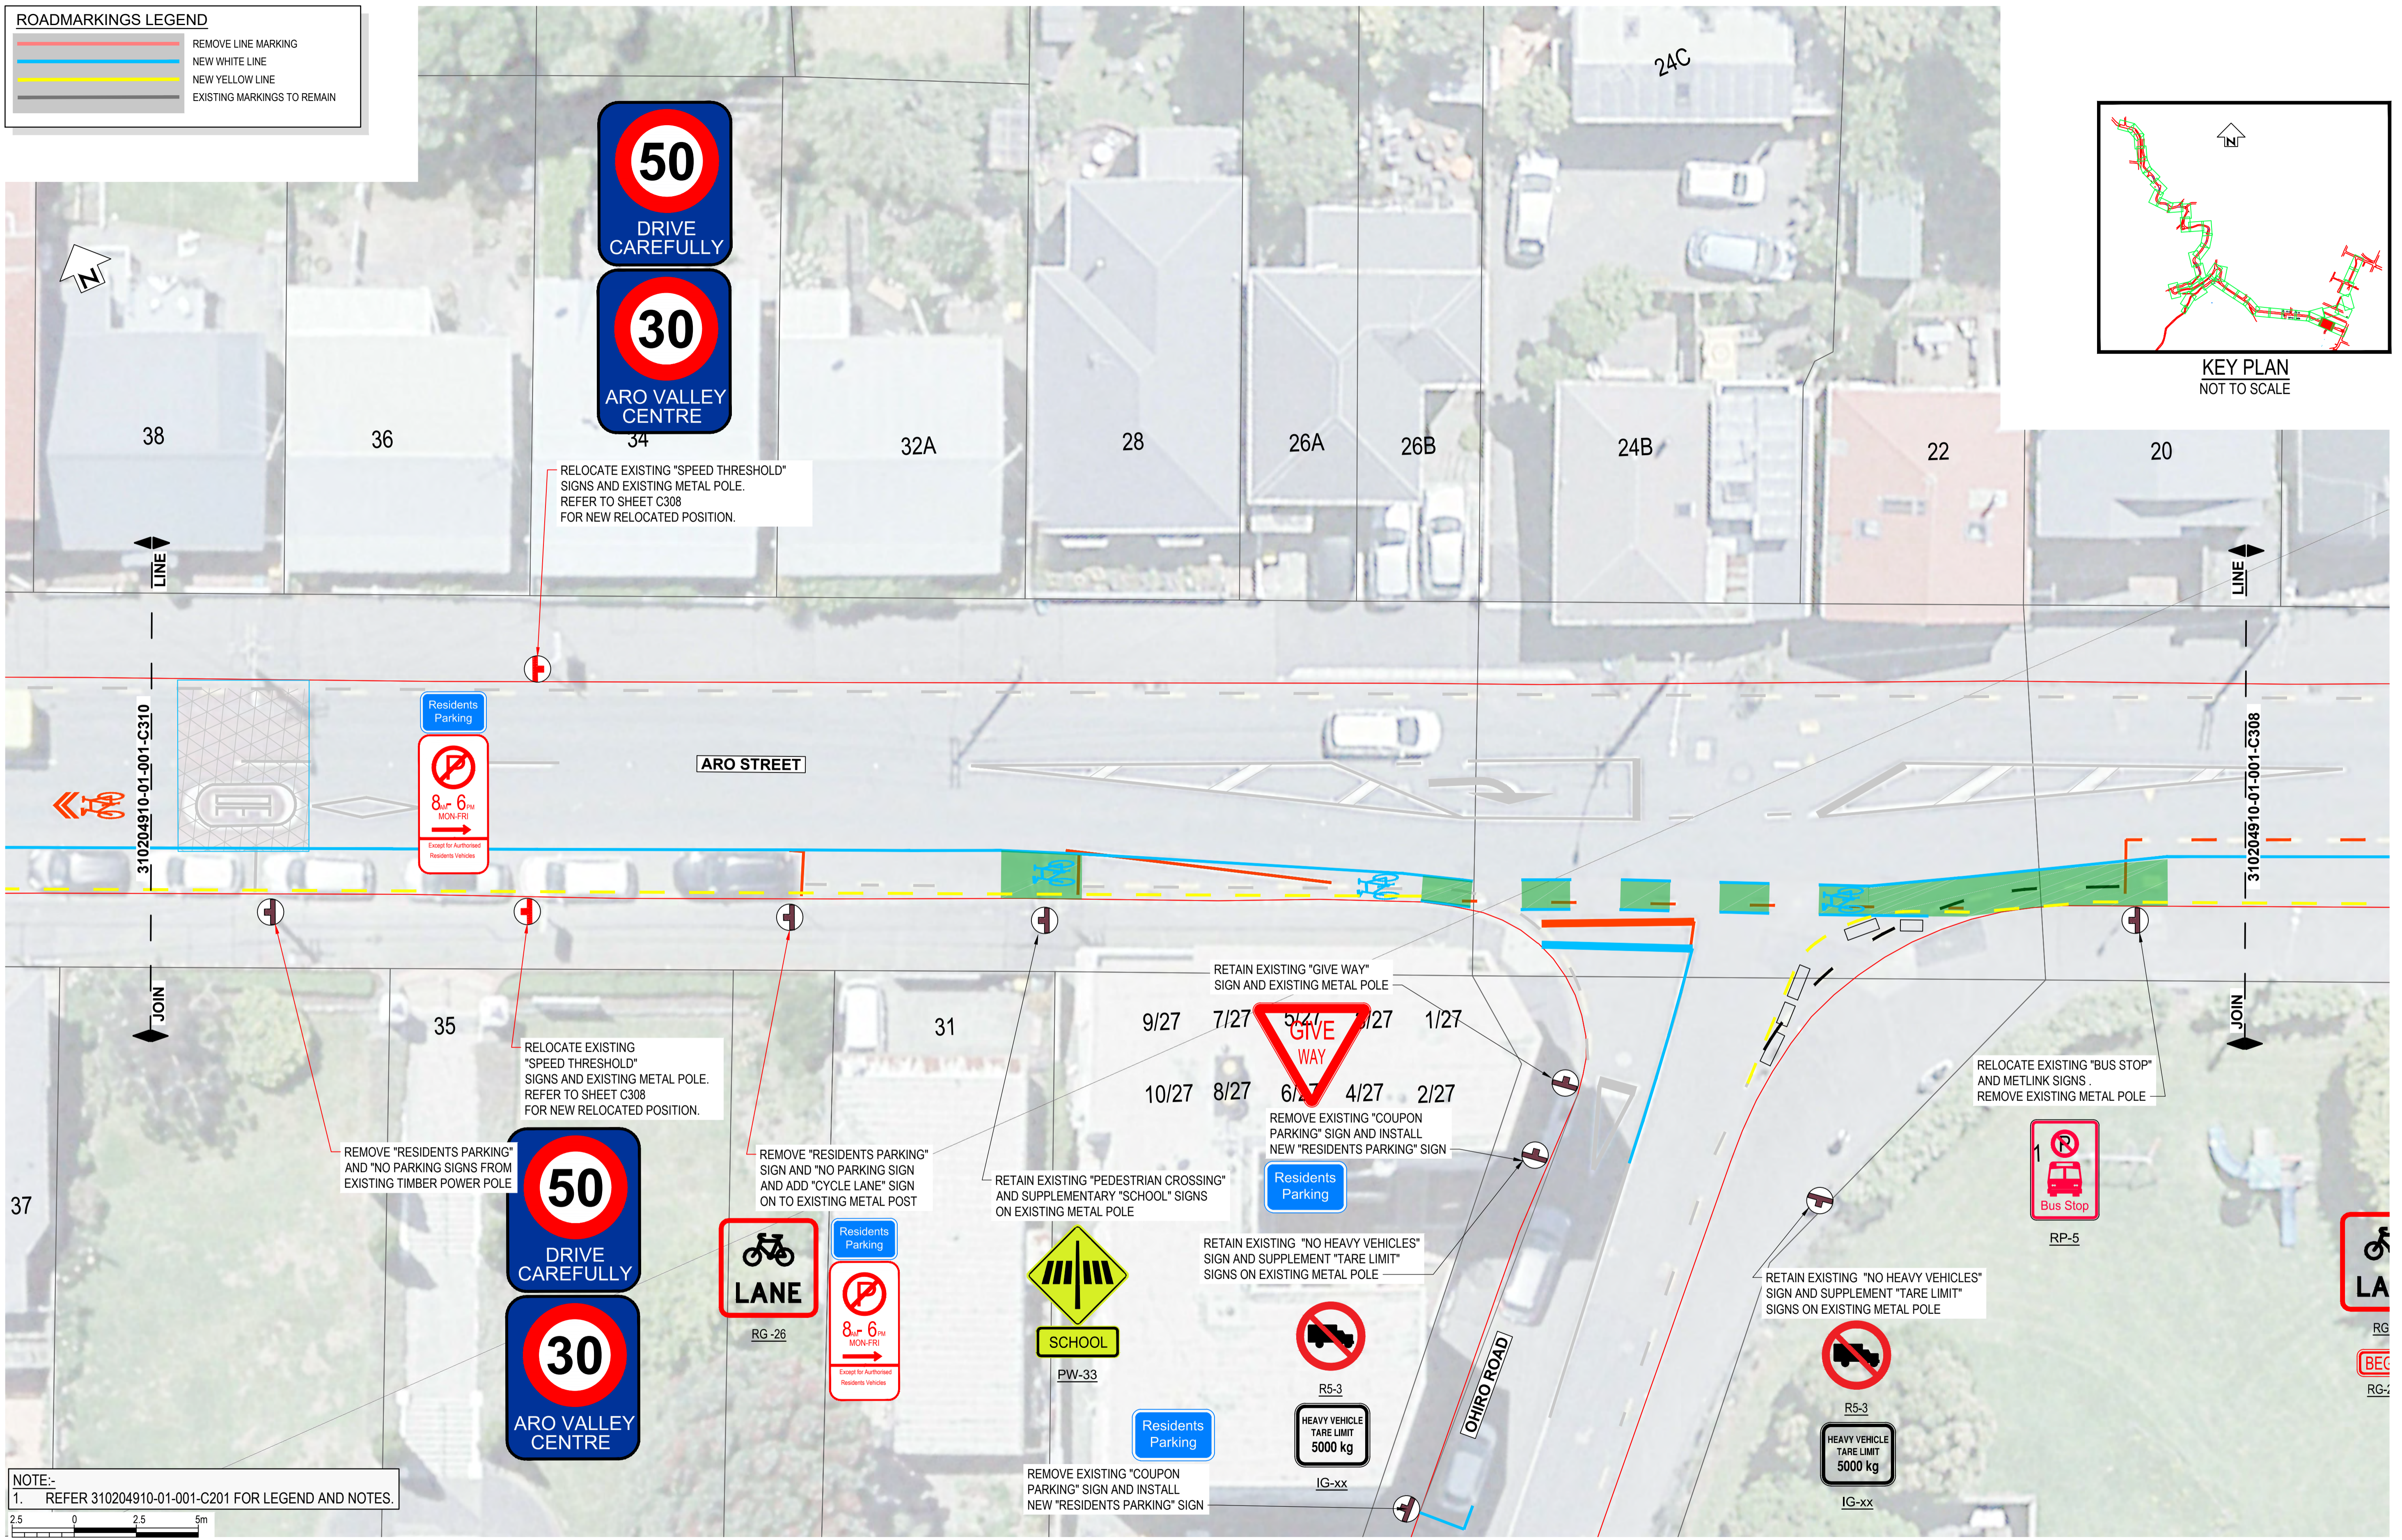

NOTE:-
1. REFER 310204910-01-001-C201 FOR LEGEND AND NOTES.

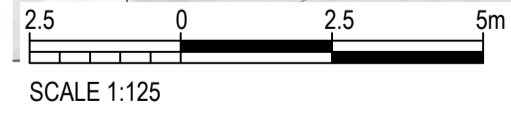

NOT FOR CONSTRUCTION

REV	REVISIONS	DRN	CHK	APP	DATE

SURVEYED		
DESIGNED	G. CORIN	
DRAWN	G. DOBSON	8.08.22
CAD REVIEW		
DESIGN CHECK		
DESIGN REVIEW		
APPROVED		
PROF REGISTRATION:		


Client:

**ARO VALLEY TRANSITIONAL CYCLEWAY
WELLINGTON**

**GHUZNEE STREET - CHAYTOR STREET
SIGNAGE LAYOUT PLAN - SHEET 9 OF 44**

Status Stamp	FOR REVIEW
Date Stamp	07.09.22
Scales	
Drawing No.	310204910-01-001-C309
Rev.	A



ROADMARKINGS LEGEND	
	REMOVE LINE MARKING
	NEW WHITE LINE
	NEW YELLOW LINE
	EXISTING MARKINGS TO REMAIN

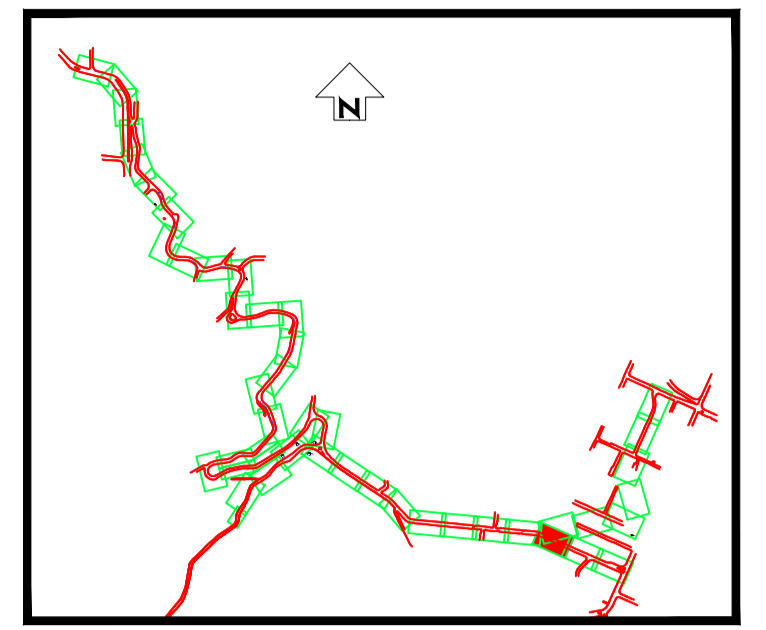

KEY PLAN
NOT TO SCALE

DO NOT SCALE - IF IN DOUBT, ASK

ORIGINAL SIZE A1

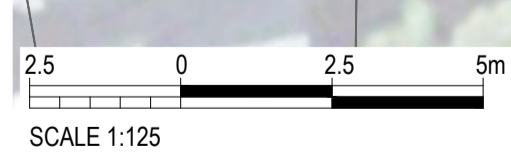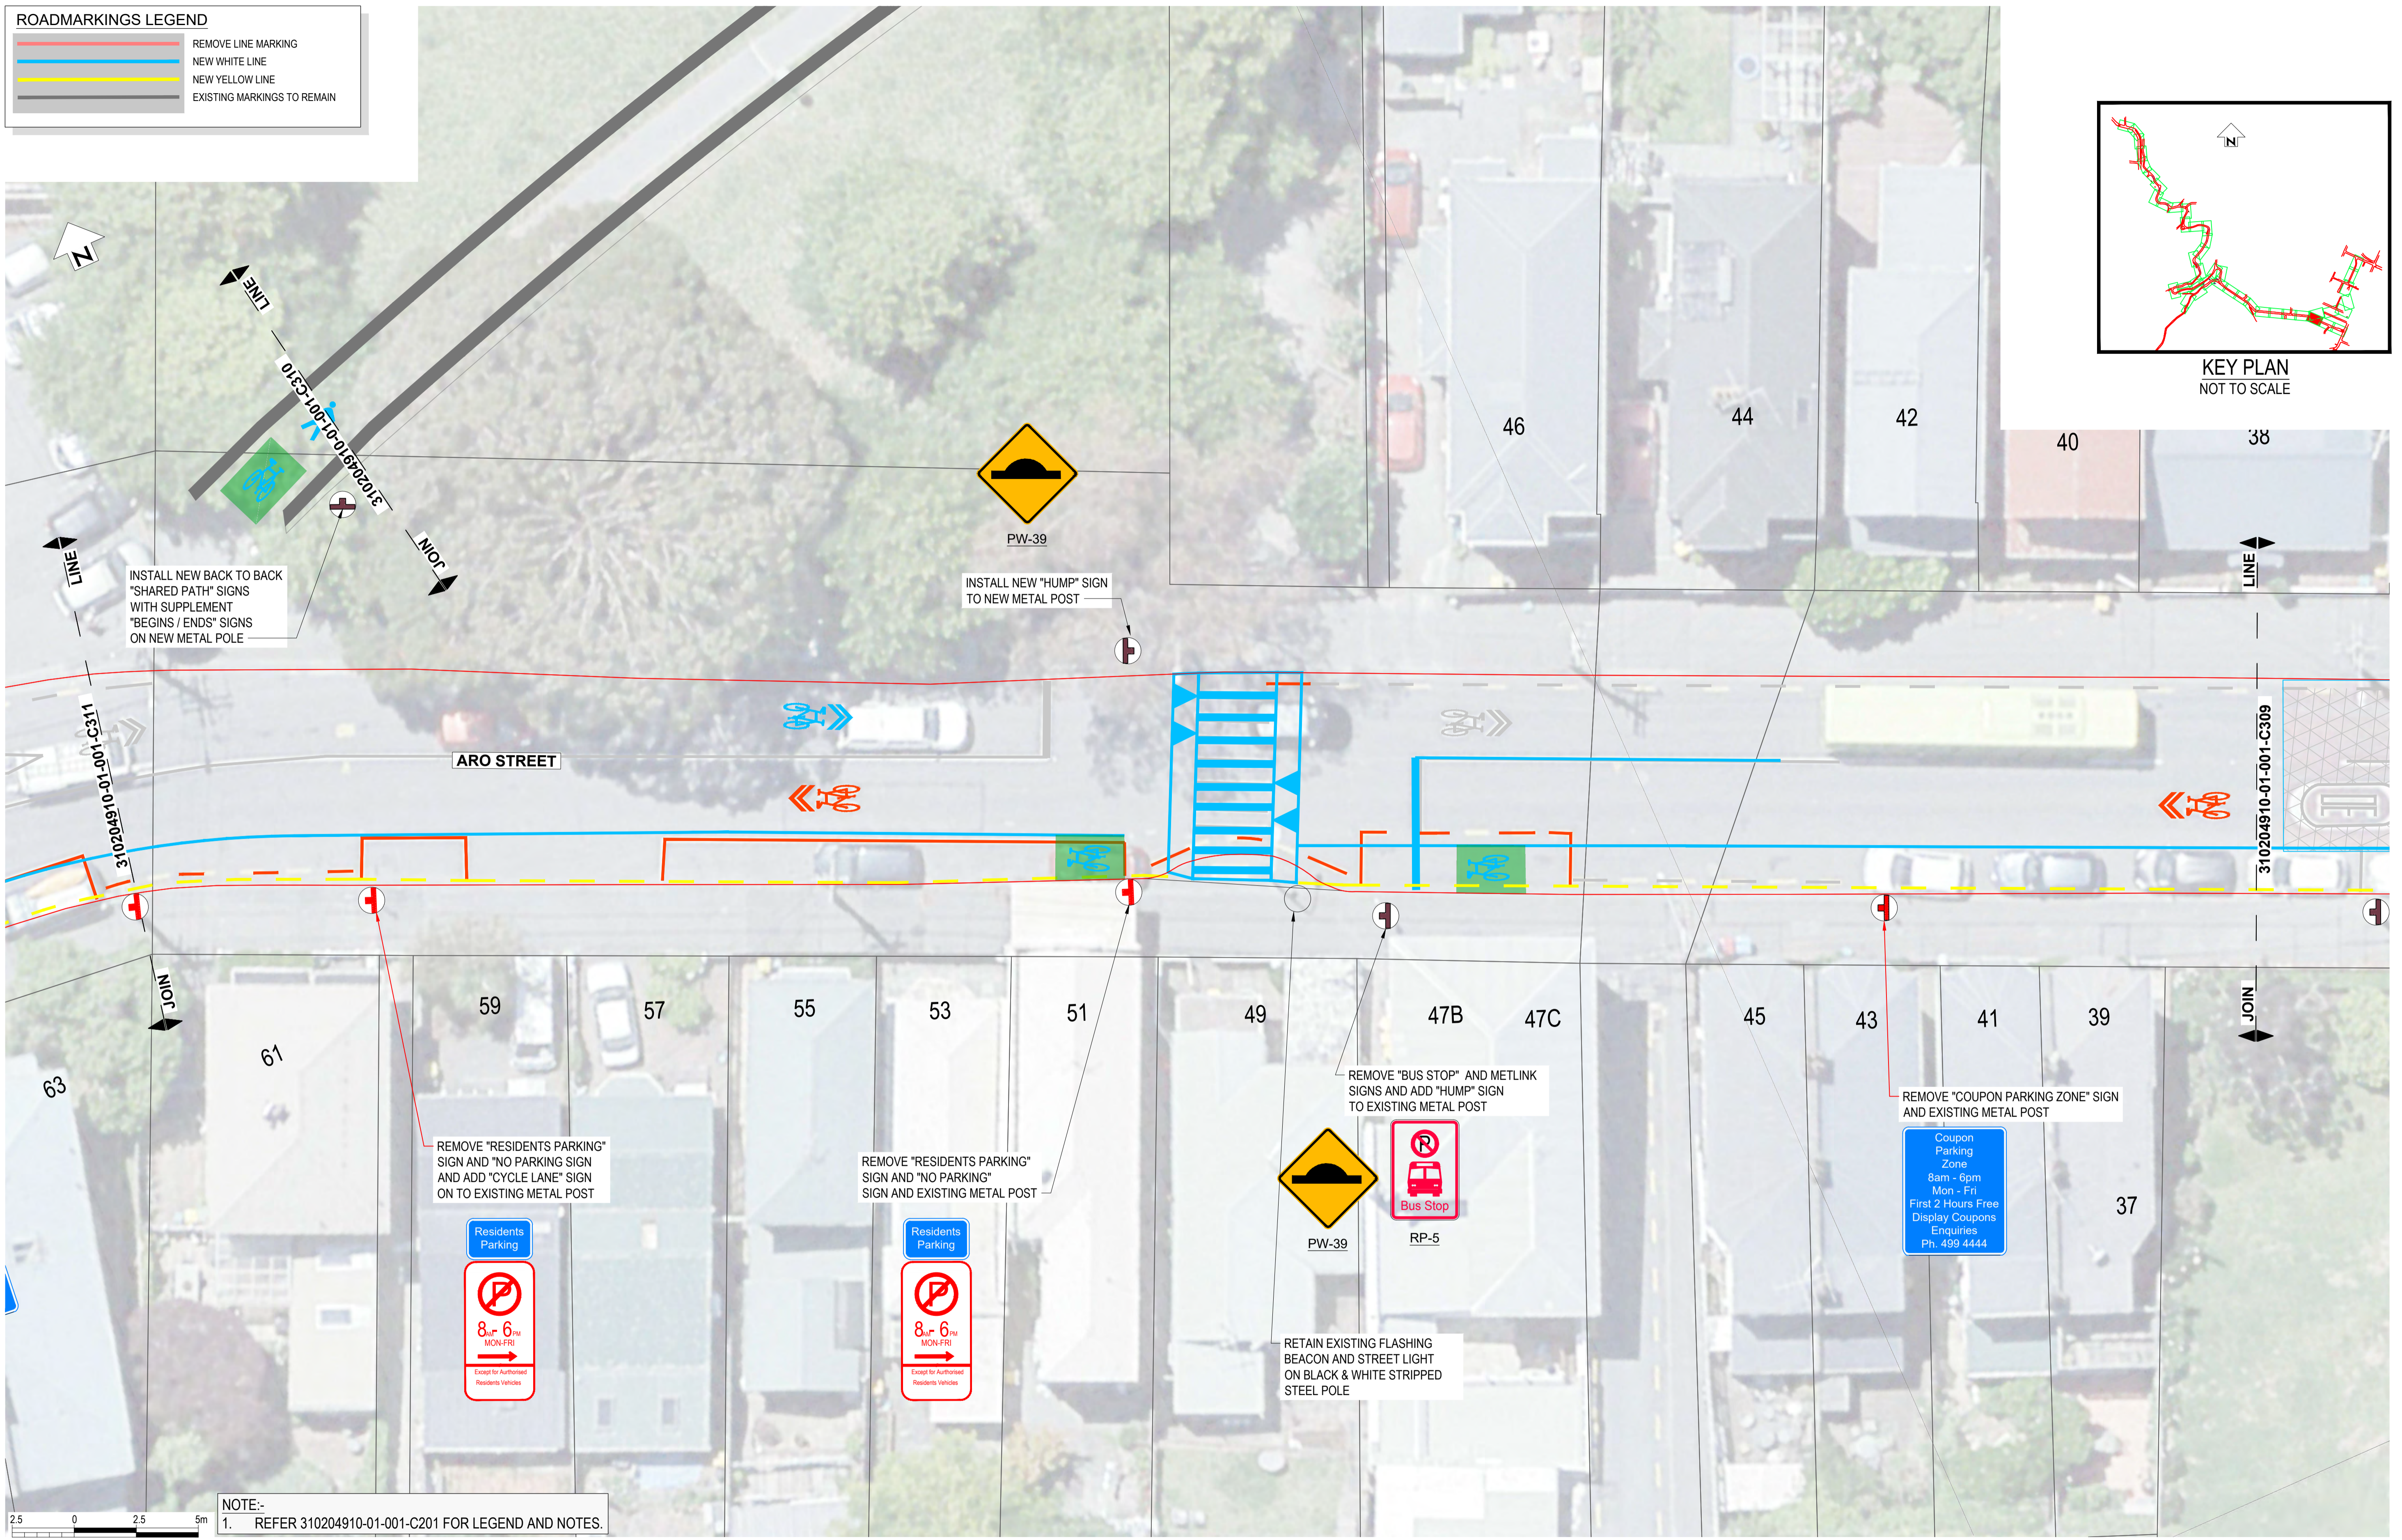

NOTE:-
1. REFER 310204910-01-001-C201 FOR LEGEND AND NOTES.

NOT FOR CONSTRUCTION

REV	REVISIONS	DRN	CHK	APP	DATE

SURVEYED		
DESIGNED	G. CORIN	
DRAWN	G. DOBSON	8.08.22
CAD REVIEW		
DESIGN CHECK		
DESIGN REVIEW		
APPROVED		
PROF REGISTRATION:		




Client: ARO VALLEY TRANSITIONAL CYCLEWAY
WELLINGTON

GHUZNEE STREET - CHAYTOR STREET
SIGNAGE LAYOUT PLAN - SHEET 10 OF 44

Status Stamp	FOR REVIEW
Date Stamp	07.09.22
Scales	
Drawing No.	310204910-01-001-C310
Rev.	A


ROADMARKINGS LEGEND	
	REMOVE LINE MARKING
	NEW WHITE LINE
	NEW YELLOW LINE
	EXISTING MARKINGS TO REMAIN

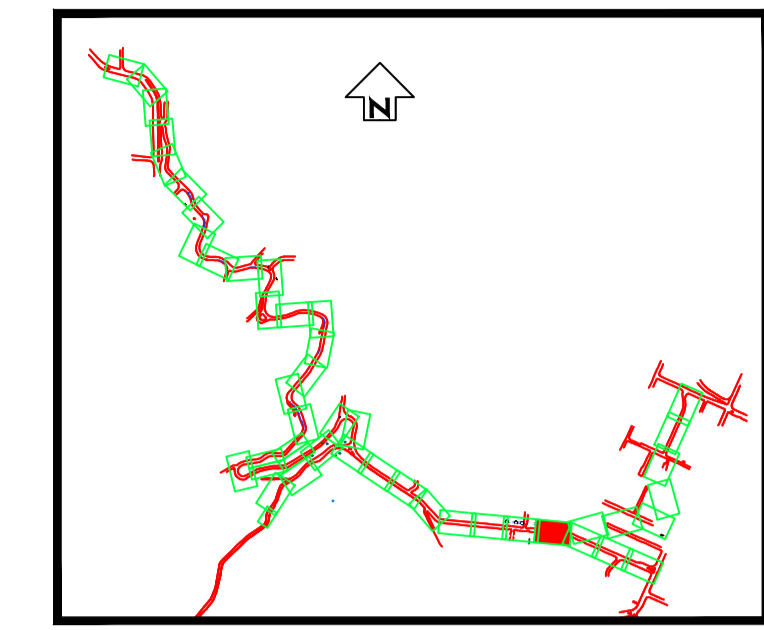


KEY PLAN
NOT TO SCALE

DO NOT SCALE - IF IN DOUBT, ASK

ORIGINAL SIZE A1

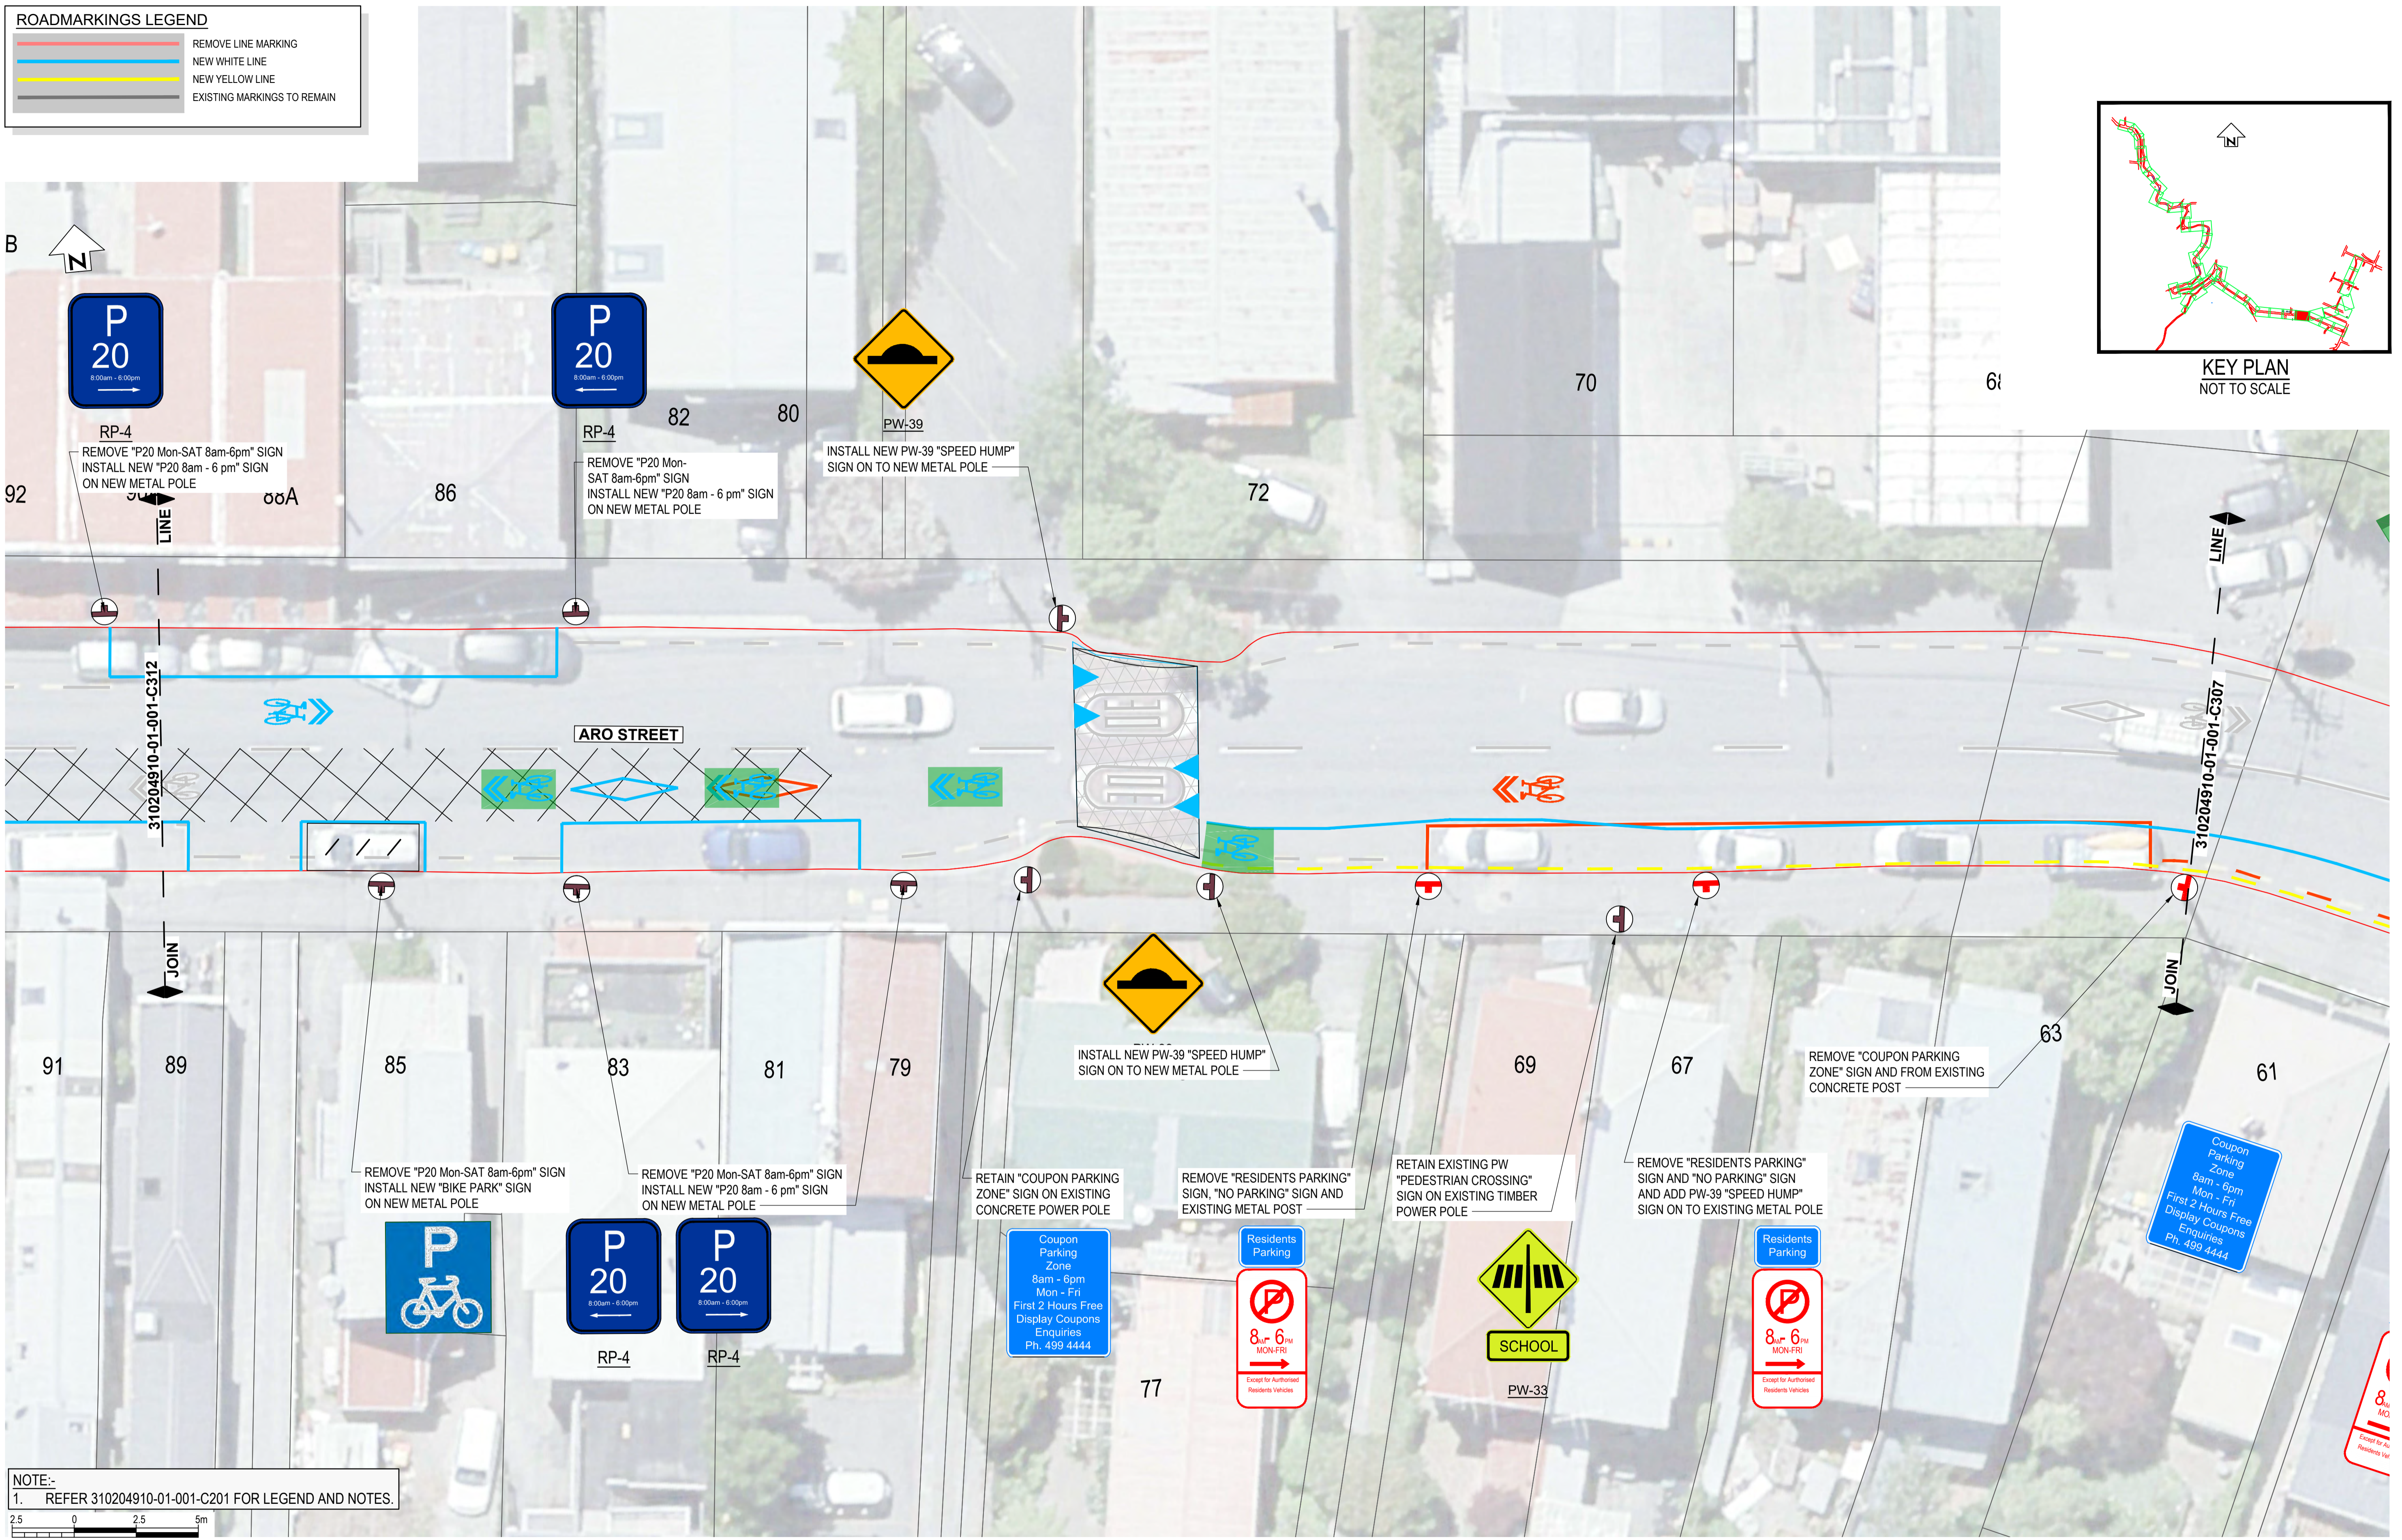


NOTE:-
1. REFER 310204910-01-001-C201 FOR LEGEND AND NOTES.

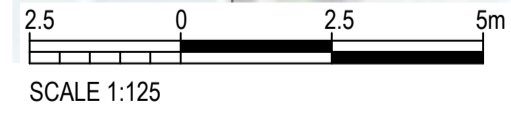

NOT FOR CONSTRUCTION

<table border="1"> <thead> <tr> <th>REV</th> <th>REVISIONS</th> <th>DRN</th> <th>CHK</th> <th>APP</th> <th>DATE</th> </tr> </thead> <tbody> <tr><td> </td><td> </td><td> </td><td> </td><td> </td><td> </td></tr> <tr><td> </td><td> </td><td> </td><td> </td><td> </td><td> </td></tr> <tr><td> </td><td> </td><td> </td><td> </td><td> </td><td> </td></tr> <tr><td> </td><td> </td><td> </td><td> </td><td> </td><td> </td></tr> <tr><td> </td><td> </td><td> </td><td> </td><td> </td><td> </td></tr> <tr><td> </td><td> </td><td> </td><td> </td><td> </td><td> </td></tr> <tr><td> </td><td> </td><td> </td><td> </td><td> </td><td> </td></tr> <tr><td> </td><td> </td><td> </td><td> </td><td> </td><td> </td></tr> <tr><td> </td><td> </td><td> </td><td> </td><td> </td><td> </td></tr> <tr><td> </td><td> </td><td> </td><td> </td><td> </td><td> </td></tr> </tbody> </table>	REV	REVISIONS	DRN	CHK	APP	DATE	<table border="1"> <tr><td>SURVEYED</td><td></td><td></td></tr> <tr><td>DESIGNED</td><td>G. CORIN</td><td></td></tr> <tr><td>DRAWN</td><td>G. DOBSON</td><td>8.08.22</td></tr> <tr><td>CAD REVIEW</td><td></td><td></td></tr> <tr><td>DESIGN CHECK</td><td></td><td></td></tr> <tr><td>DESIGN REVIEW</td><td></td><td></td></tr> <tr><td>APPROVED</td><td></td><td></td></tr> <tr><td>PROF REGISTRATION:</td><td></td><td></td></tr> </table>	SURVEYED			DESIGNED	G. CORIN		DRAWN	G. DOBSON	8.08.22	CAD REVIEW			DESIGN CHECK			DESIGN REVIEW			APPROVED			PROF REGISTRATION:				<table border="1"> <tr><td>Client:</td><td>ARO VALLEY TRANSITIONAL CYCLEWAY WELLINGTON</td></tr> <tr><td>Project:</td><td>GHUZNEE STREET - CHAYTOR STREET SIGNAGE LAYOUT PLAN - SHEET 11 OF 44</td></tr> </table>	Client:	ARO VALLEY TRANSITIONAL CYCLEWAY WELLINGTON	Project:	GHUZNEE STREET - CHAYTOR STREET SIGNAGE LAYOUT PLAN - SHEET 11 OF 44	<table border="1"> <tr><td>Status Stamp</td><td>FOR REVIEW</td></tr> <tr><td>Date Stamp</td><td>07.09.22</td></tr> <tr><td>Scales</td><td></td></tr> <tr><td>Drawing No.</td><td>310204910-01-001-C311</td></tr> <tr><td>Rev.</td><td>A</td></tr> </table>	Status Stamp	FOR REVIEW	Date Stamp	07.09.22	Scales		Drawing No.	310204910-01-001-C311	Rev.	A
	REV	REVISIONS	DRN	CHK	APP	DATE	
SURVEYED	
DESIGNED	G. CORIN	
DRAWN	G. DOBSON	8.08.22	
CAD REVIEW	
DESIGN CHECK	
DESIGN REVIEW	
APPROVED	
PROF REGISTRATION:	
Client:	ARO VALLEY TRANSITIONAL CYCLEWAY WELLINGTON	
Project:	GHUZNEE STREET - CHAYTOR STREET SIGNAGE LAYOUT PLAN - SHEET 11 OF 44	
Status Stamp	FOR REVIEW	
Date Stamp	07.09.22	
Scales	
Drawing No.	310204910-01-001-C311	
Rev.	A	


ROADMARKINGS LEGEND	
	REMOVE LINE MARKING
	NEW WHITE LINE
	NEW YELLOW LINE
	EXISTING MARKINGS TO REMAIN

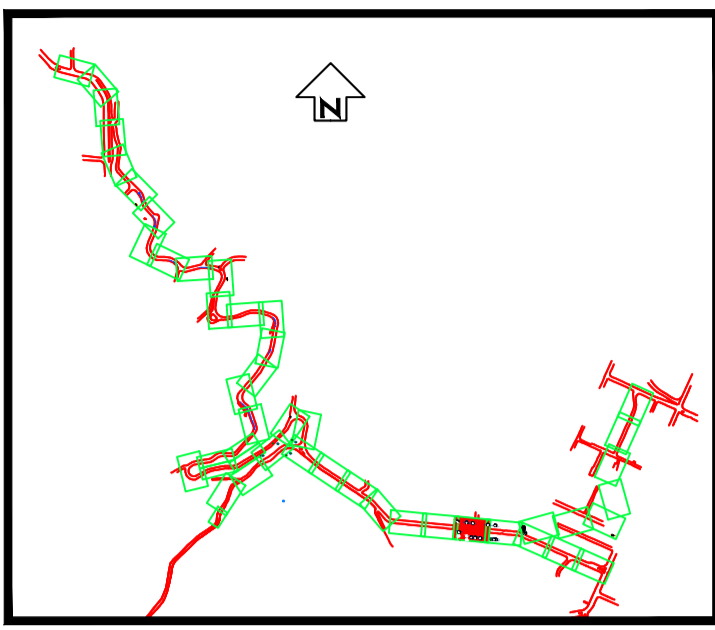


KEY PLAN
NOT TO SCALE

DO NOT SCALE - IF IN DOUBT, ASK

ORIGINAL SIZE A1

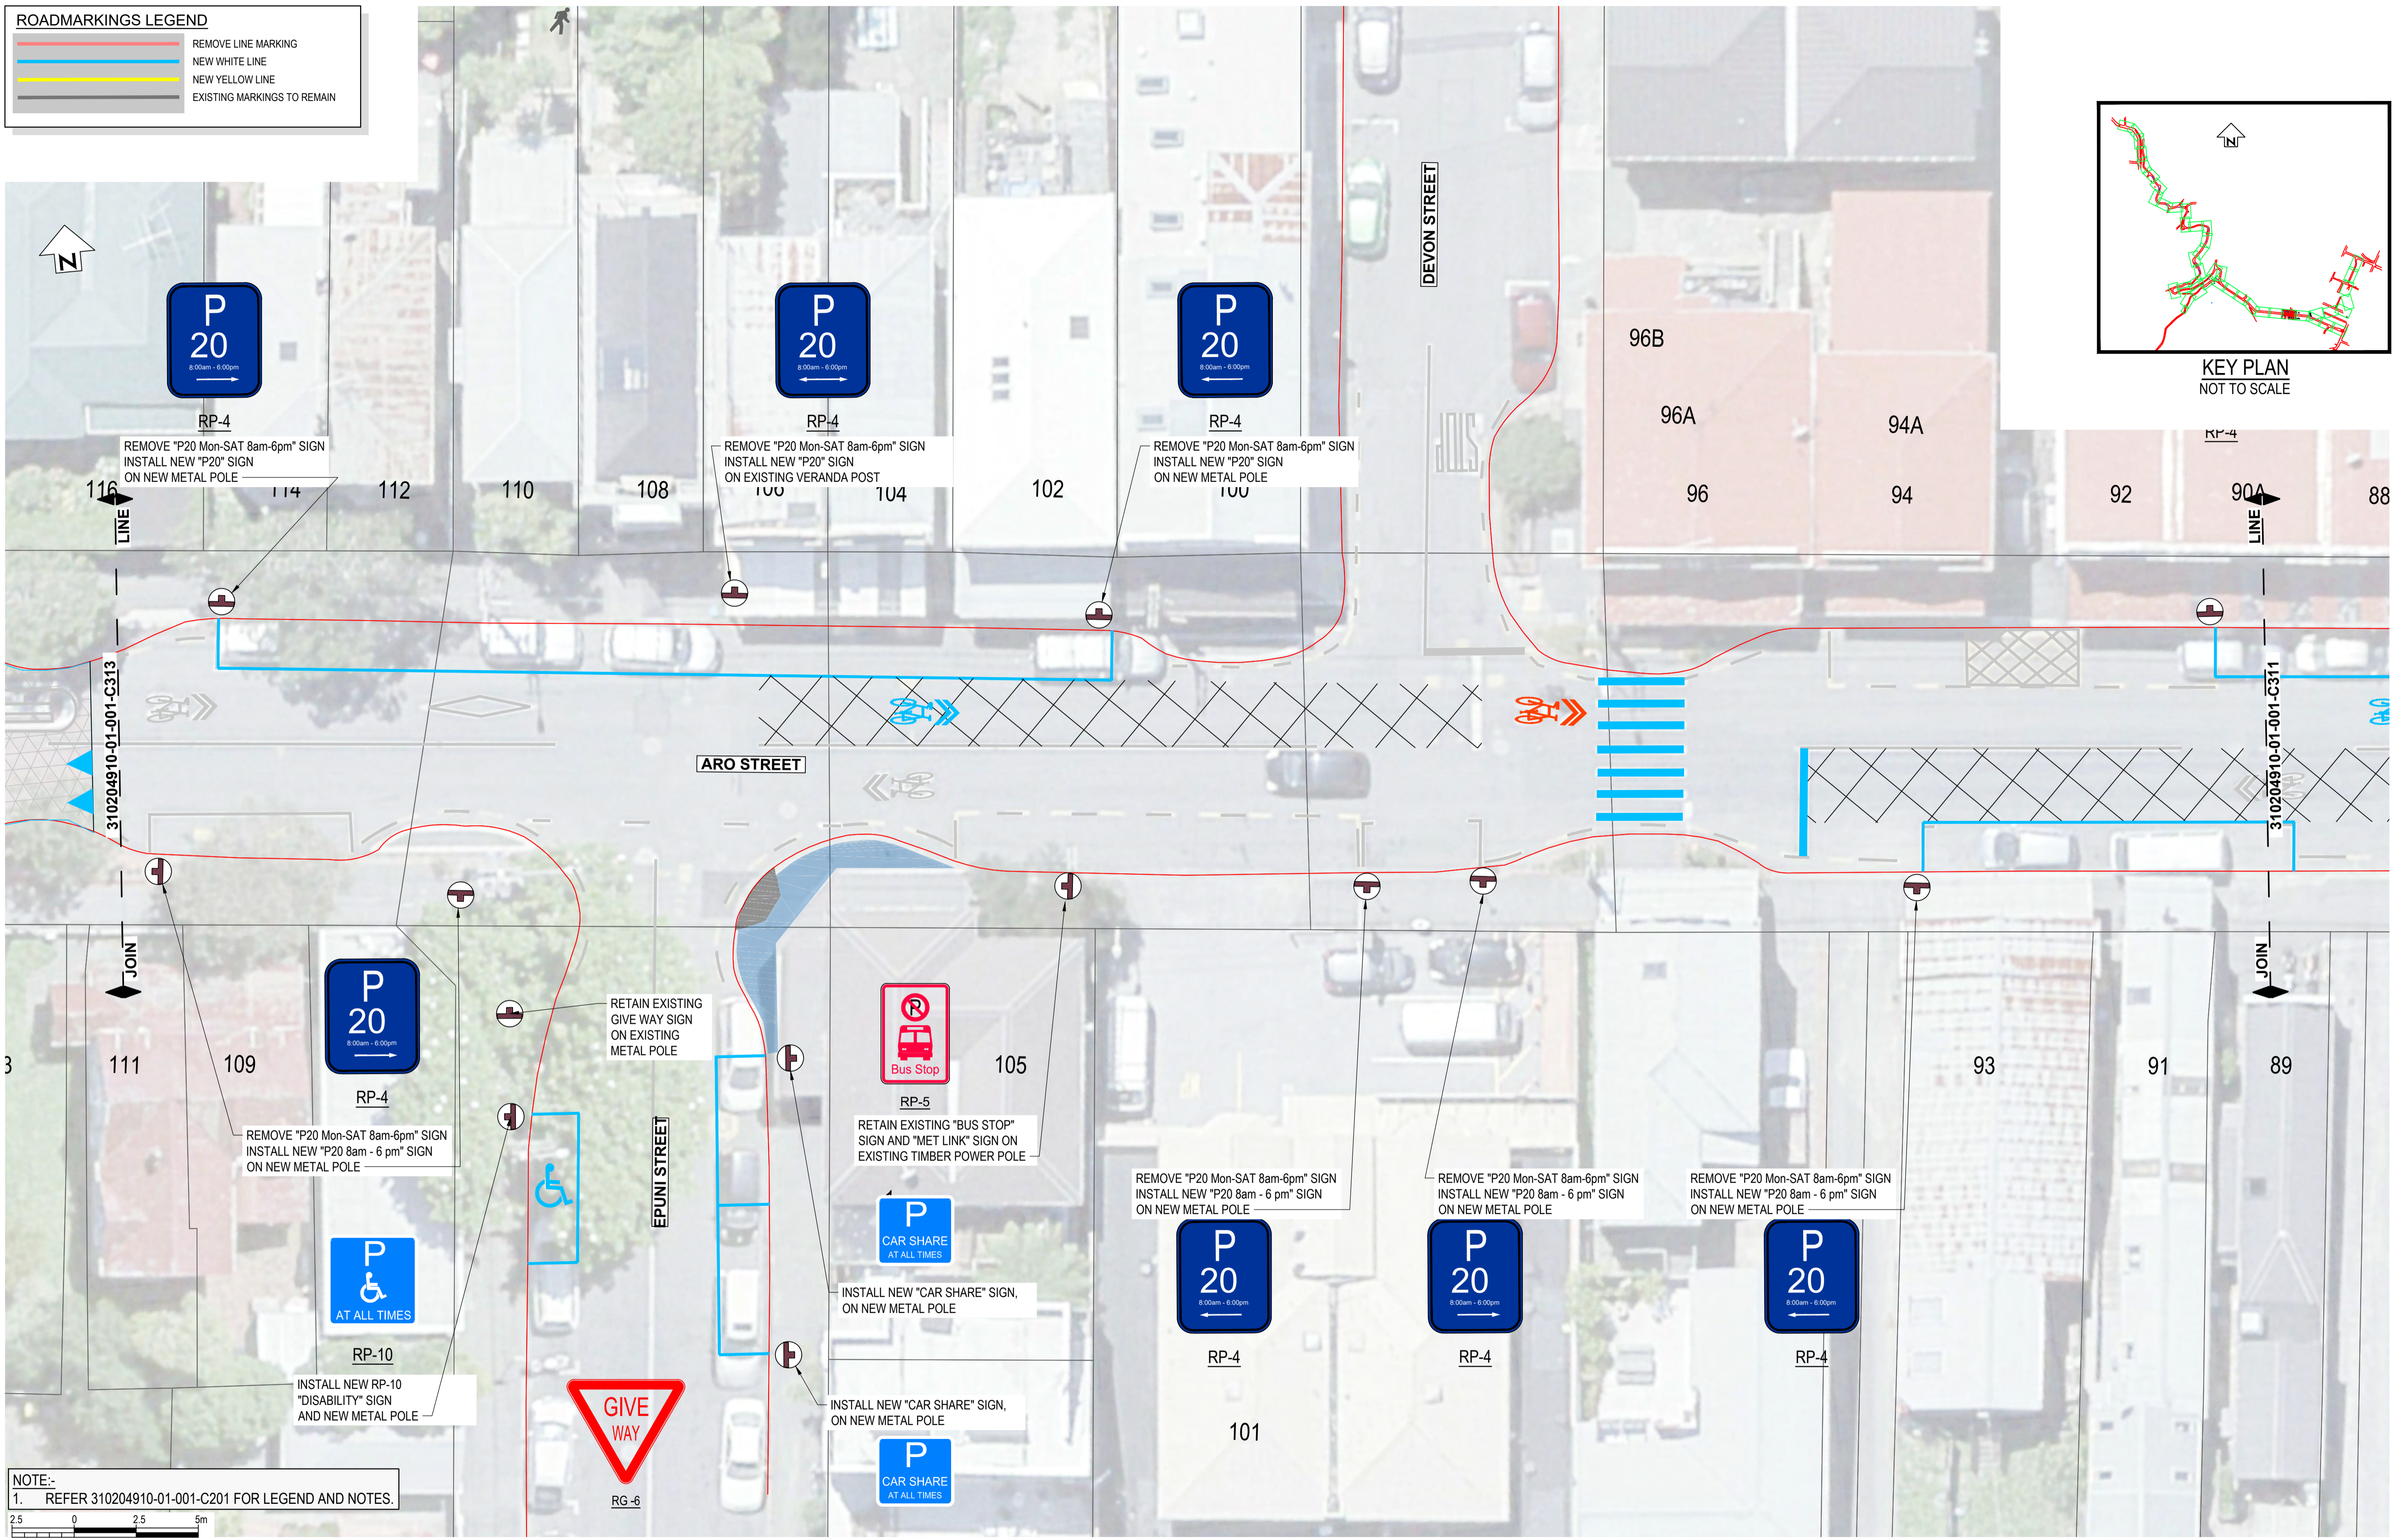

NOTE:-
1. REFER 310204910-01-001-C201 FOR LEGEND AND NOTES.

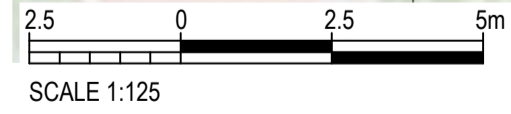

NOT FOR CONSTRUCTION

REV	REVISIONS	DRN	CHK	APP	DATE

SURVEYED		
DESIGNED	G. CORIN	
DRAWN	G. DOBSON	8.08.22
CAD REVIEW		
DESIGN CHECK		
DESIGN REVIEW		
APPROVED		
PROF REGISTRATION:		




Client:
ARO VALLEY TRANSITIONAL CYCLEWAY
WELLINGTON
GHUZNEE STREET - CHAYTOR STREET
SIGNAGE LAYOUT PLAN - SHEET 12 OF 44

Status Stamp	FOR REVIEW
Date Stamp	07.09.22
Scales	
Drawing No.	310204910-01-001-C312
Rev.	A

ROADMARKINGS LEGEND


	REMOVE LINE MARKING
	NEW WHITE LINE
	NEW YELLOW LINE
	EXISTING MARKINGS TO REMAIN

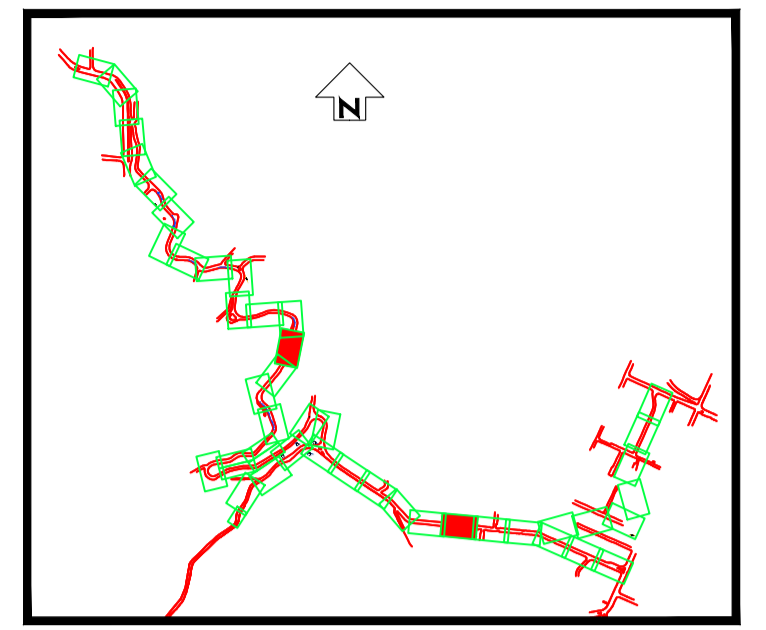

KEY PLAN
NOT TO SCALE

DO NOT SCALE - IF IN DOUBT, ASK

ORIGINAL SIZE A1

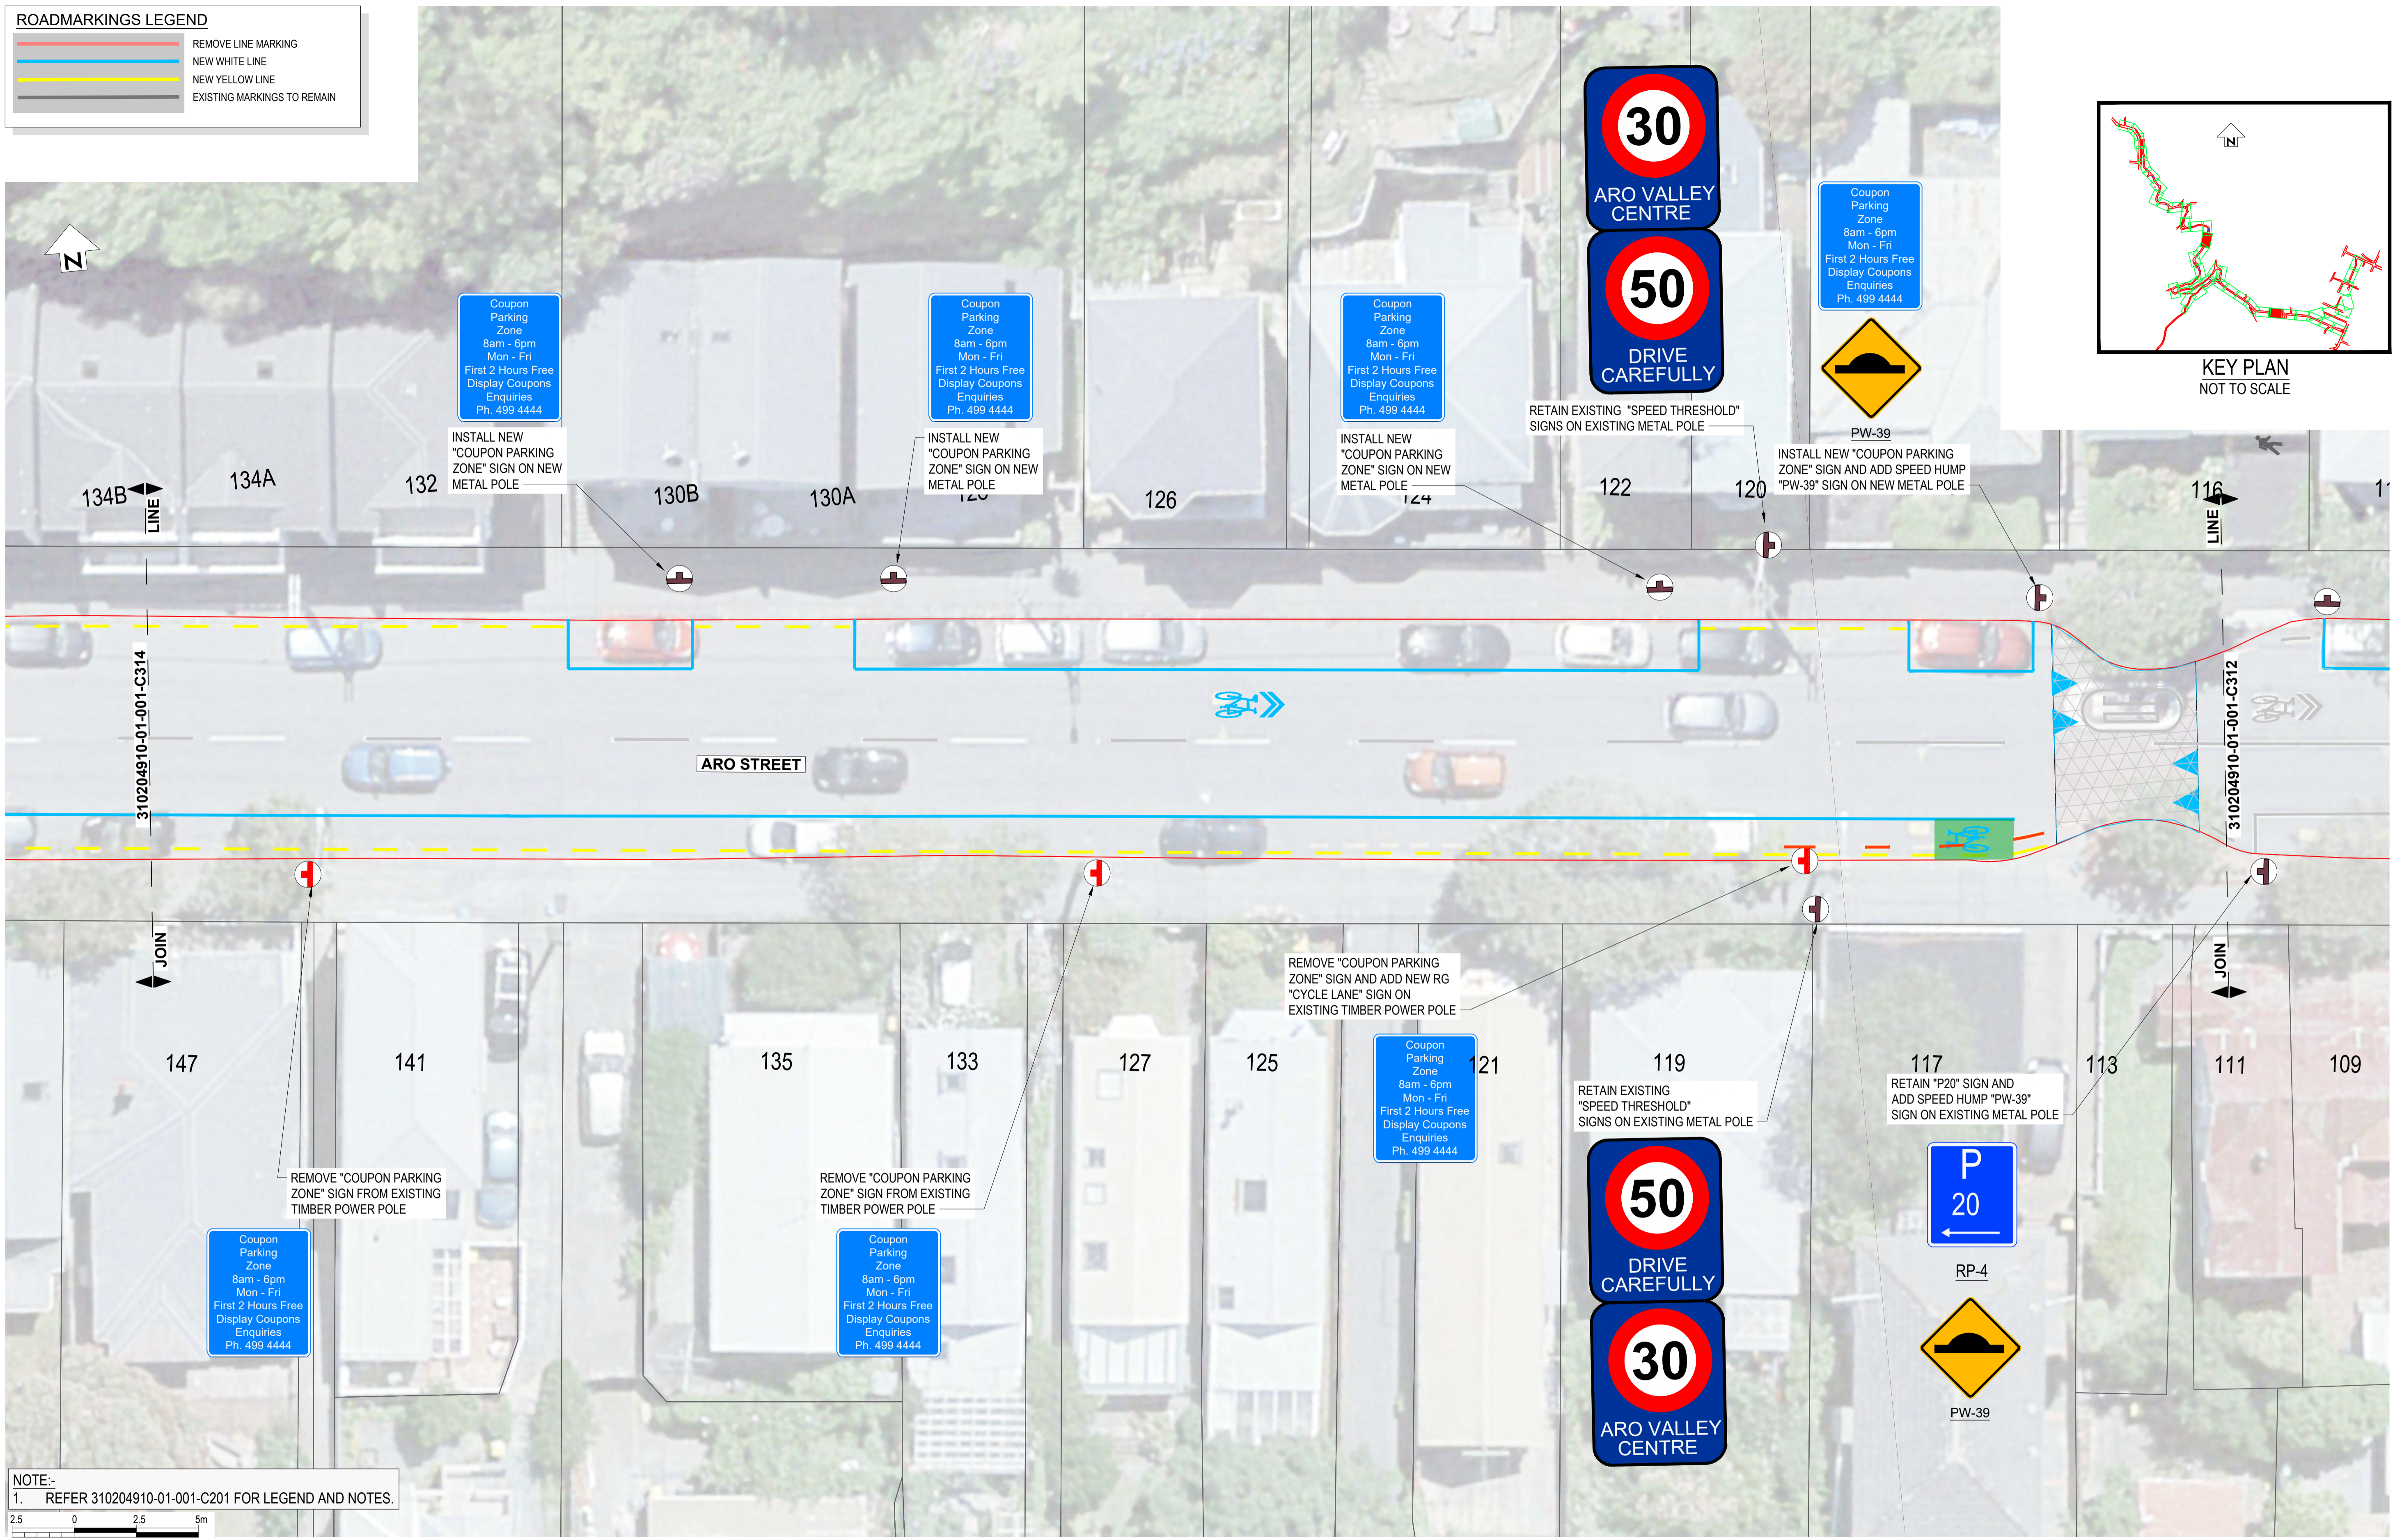

NOTE:-
1. REFER 310204910-01-001-C201 FOR LEGEND AND NOTES.



NOT FOR CONSTRUCTION

REV	REVISIONS	DRN	CHK	APP	DATE

SURVEYED		
DESIGNED	G. CORIN	
DRAWN	G. DOBSON	8.08.22
CAD REVIEW		
DESIGN CHECK		
DESIGN REVIEW		
APPROVED		
PROF REGISTRATION:		


Client:

ARO VALLEY TRANSITIONAL CYCLEWAY
WELLINGTON

GHUZNEE STREET - CHAYTOR STREET
SIGNAGE LAYOUT PLAN - SHEET 13 OF 44

Status Stamp	FOR REVIEW
Date Stamp	07.09.22
Scales	
Drawing No.	310204910-01-001-C313
Rev.	A

ROADMARKINGS LEGEND	
	REMOVE LINE MARKING
	NEW WHITE LINE
	NEW YELLOW LINE
	EXISTING MARKINGS TO REMAIN

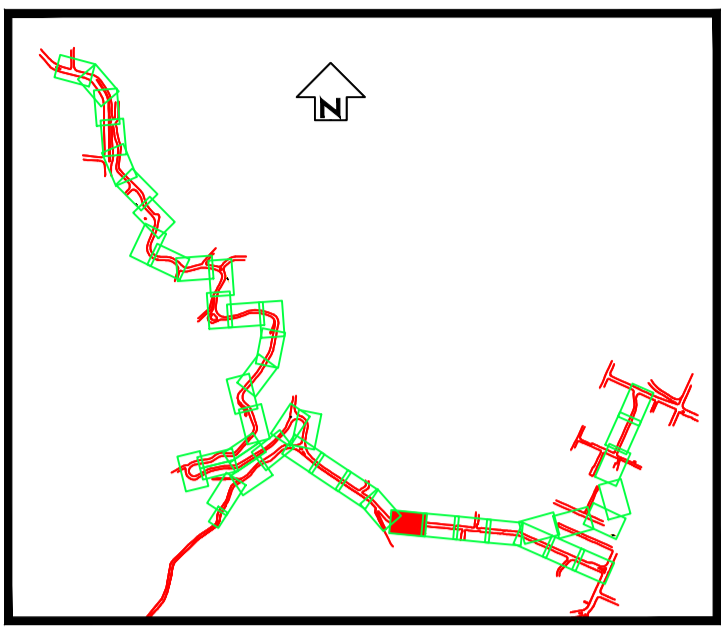

KEY PLAN
NOT TO SCALE

DO NOT SCALE - IF IN DOUBT, ASK

200mm

150

100

90

80

70

60

50

40


30

20

10

0

ORIGINAL SIZE A1

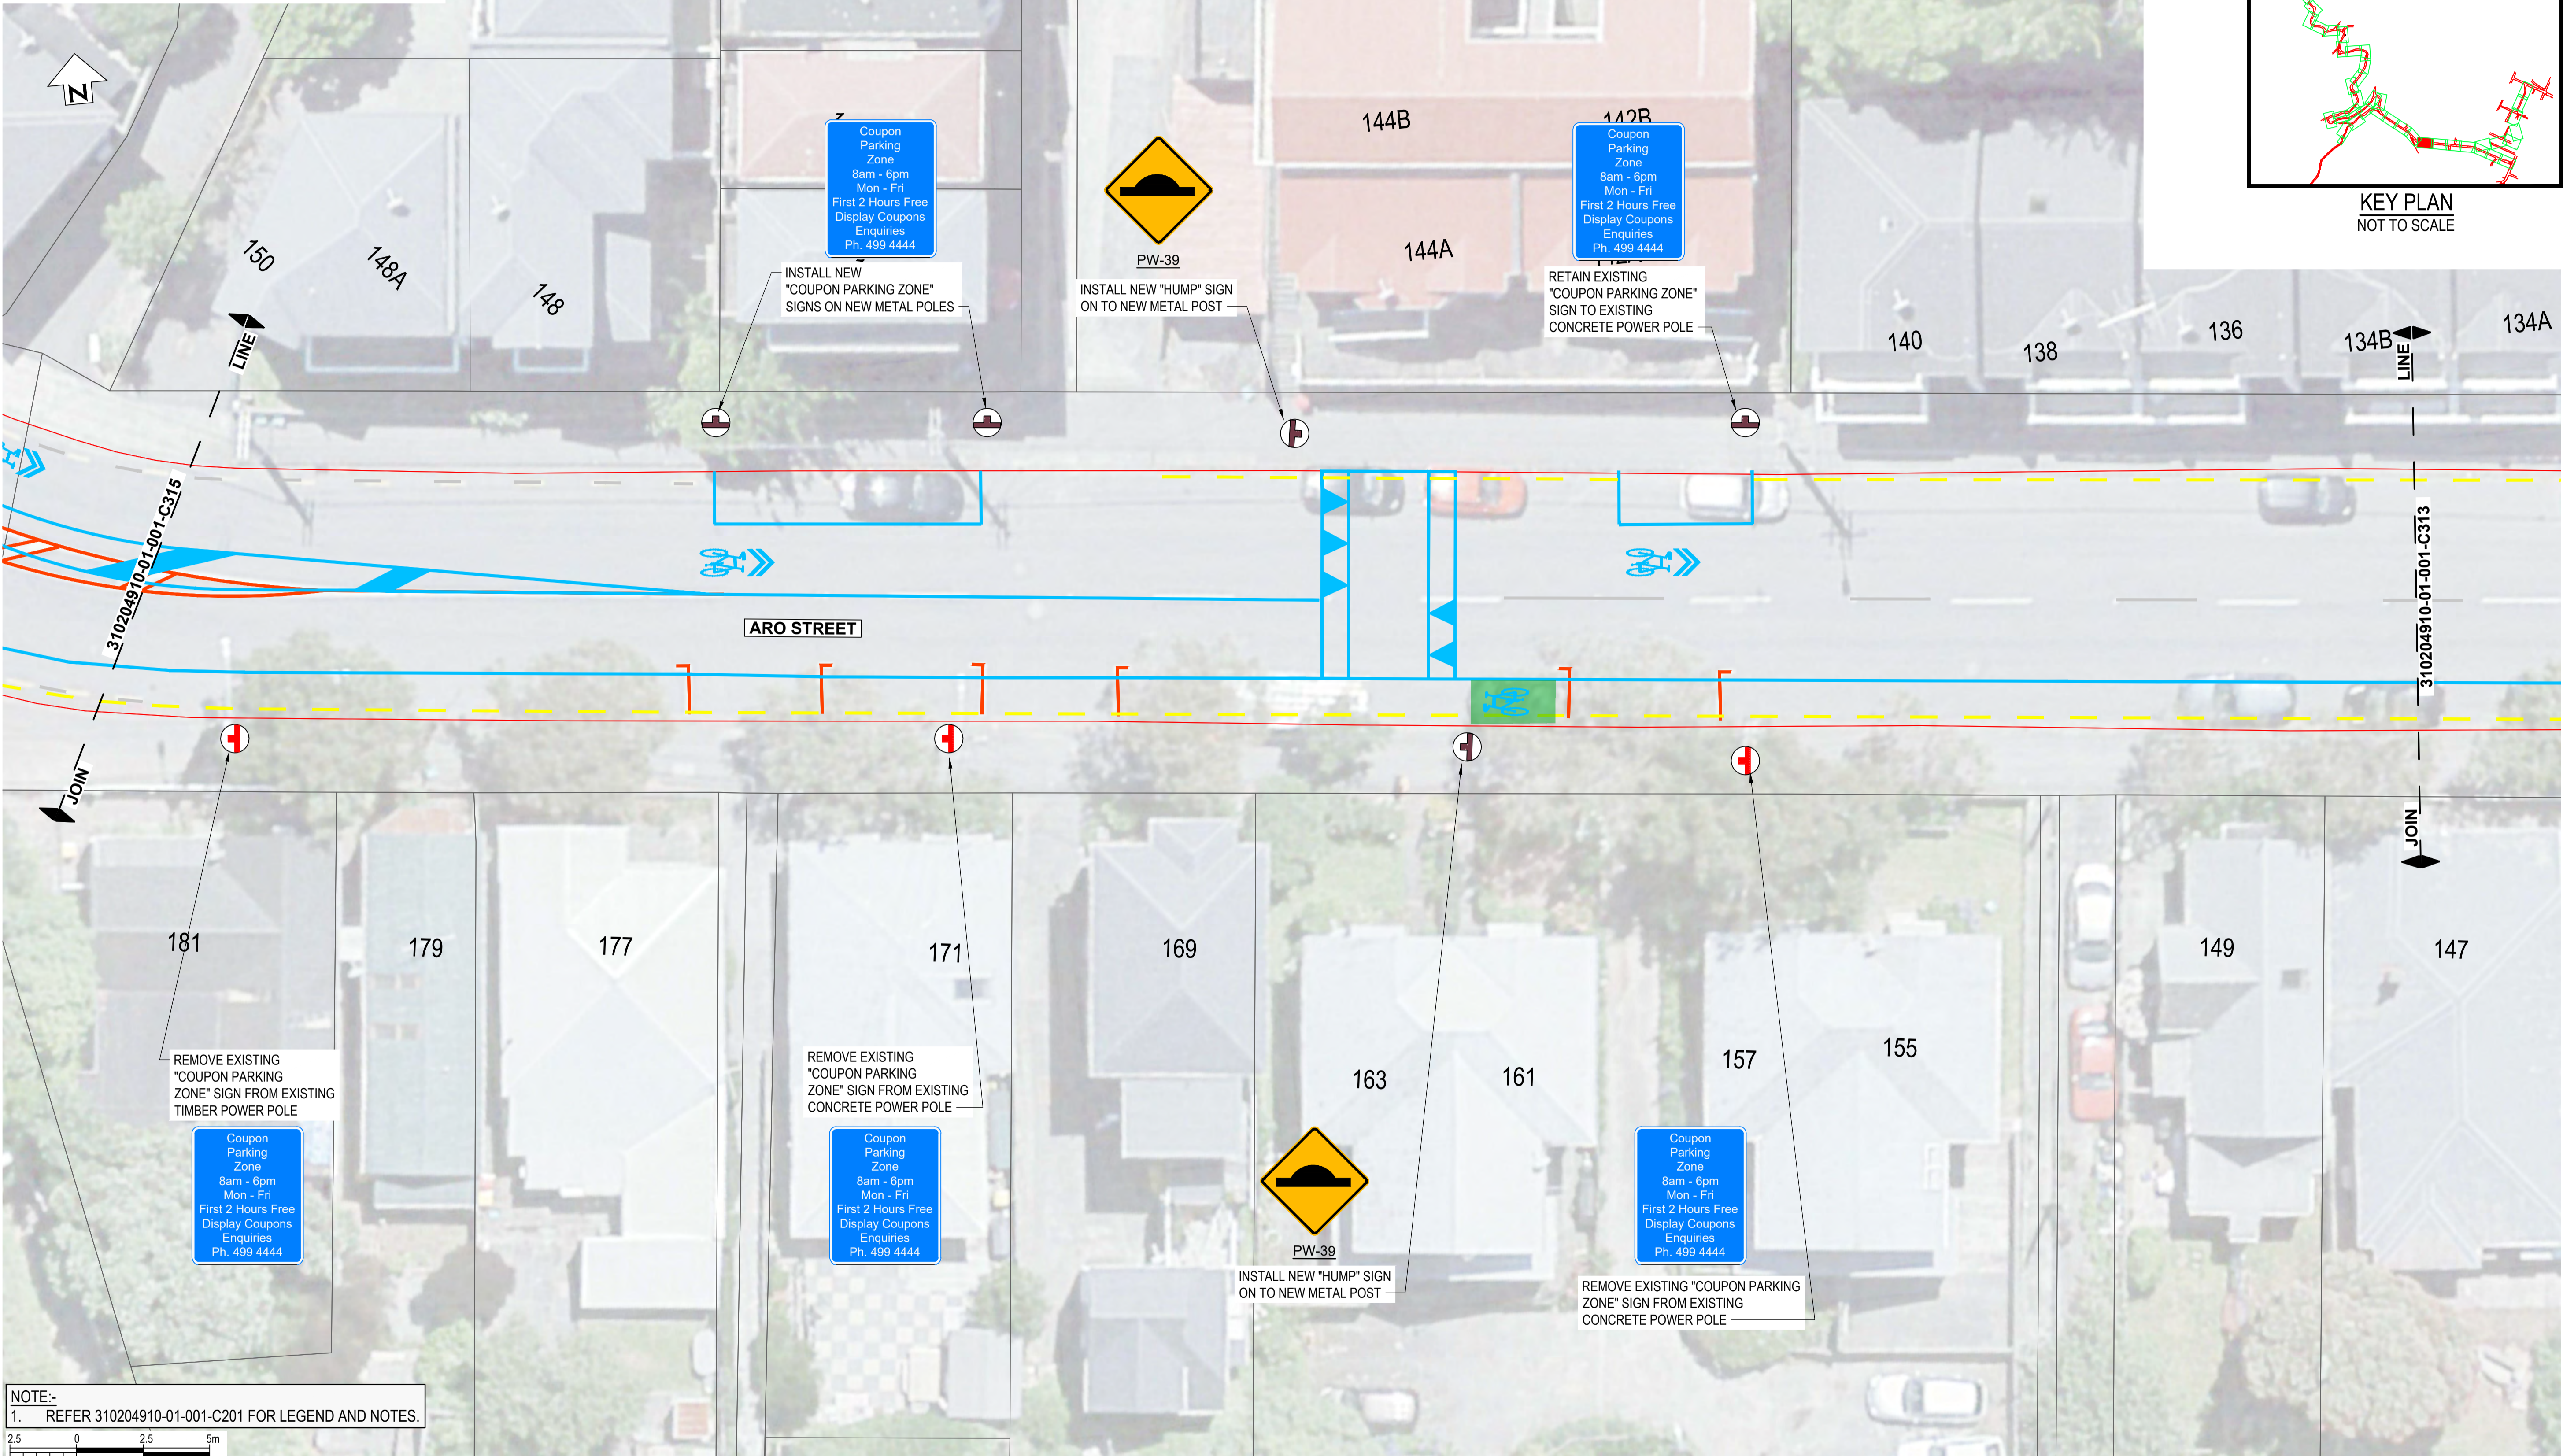

NOTE:-
1. REFER 310204910-01-001-C201 FOR LEGEND AND NOTES.



SCALE 1:125

NOT FOR CONSTRUCTION

REV	REVISIONS	DRN	CHK	APP	DATE

SURVEYED		
DESIGNED	G. CORIN	
DRAWN	G. DOBSON	8.08.22
CAD REVIEW		
DESIGN CHECK		
DESIGN REVIEW		
APPROVED		
PROF REGISTRATION:		




Client: ARO VALLEY TRANSITIONAL CYCLEWAY WELLINGTON

GHUZNEE STREET - CHAYTOR STREET SIGNAGE LAYOUT PLAN - SHEET 14 OF 44

Status Stamp	FOR REVIEW
Date Stamp	07.09.22
Scales	
Drawing No.	310204910-01-001-C314
Rev.	A


ROADMARKINGS LEGEND	
	REMOVE LINE MARKING
	NEW WHITE LINE
	NEW YELLOW LINE
	EXISTING MARKINGS TO REMAIN

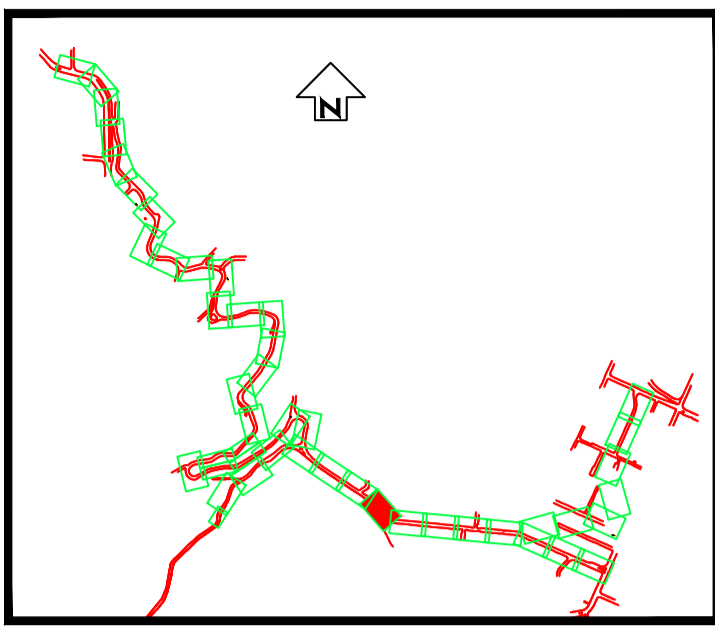


KEY PLAN
NOT TO SCALE

DO NOT SCALE - IF IN DOUBT, ASK

ORIGINAL SIZE A1

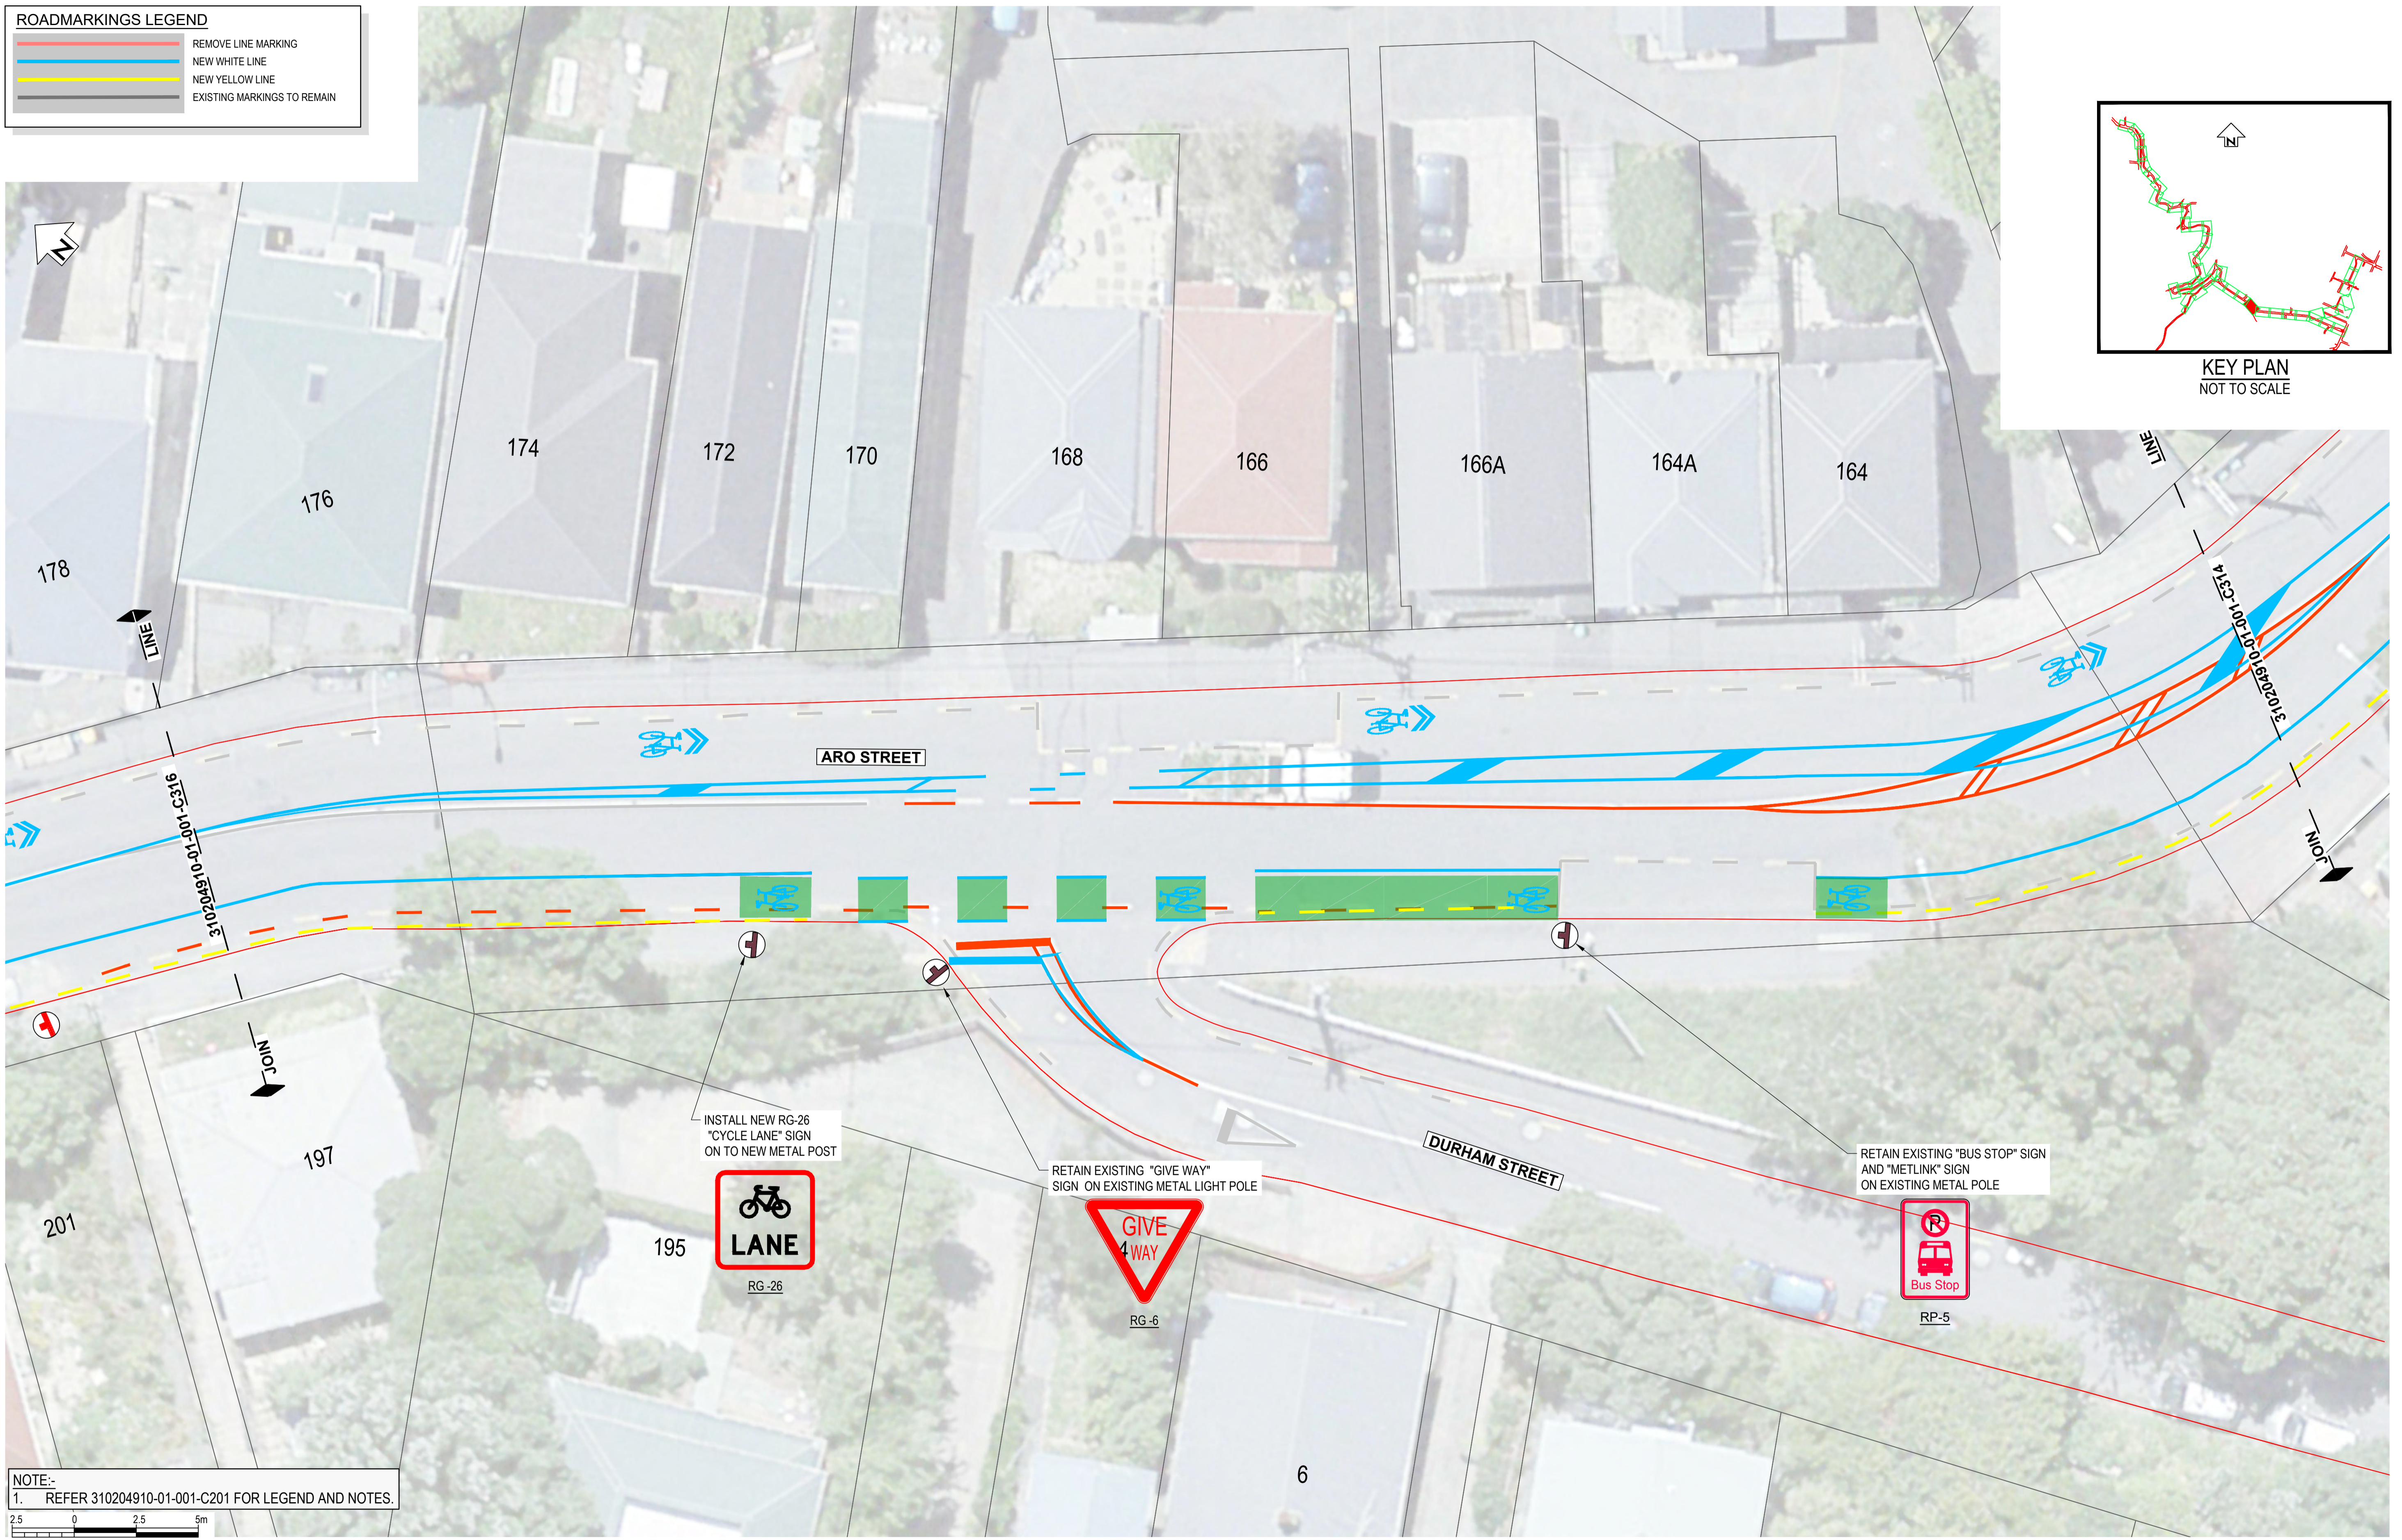

NOTE:-
1. REFER 310204910-01-001-C201 FOR LEGEND AND NOTES.

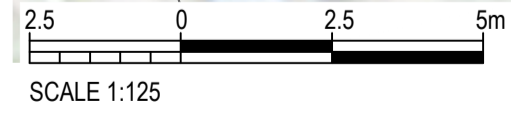

SCALE 1:125

NOT FOR CONSTRUCTION

REV	REVISIONS	DRN	CHK	APP	DATE


SURVEYED		
DESIGNED	G. CORIN	
DRAWN	G. DOBSON	8.08.22
CAD REVIEW		
DESIGN CHECK		
DESIGN REVIEW		
APPROVED		
PROF REGISTRATION:		



Client:
ARO VALLEY TRANSITIONAL CYCLEWAY
WELLINGTON
GHUZNEE STREET - CHAYTOR STREET
SIGNAGE LAYOUT PLAN - SHEET 15 OF 44

Status Stamp	FOR REVIEW
Date Stamp	07.09.22
Scales	
Drawing No.	310204910-01-001-C315
Rev.	A

ROADMARKINGS LEGEND	
	REMOVE LINE MARKING
	NEW WHITE LINE
	NEW YELLOW LINE
	EXISTING MARKINGS TO REMAIN

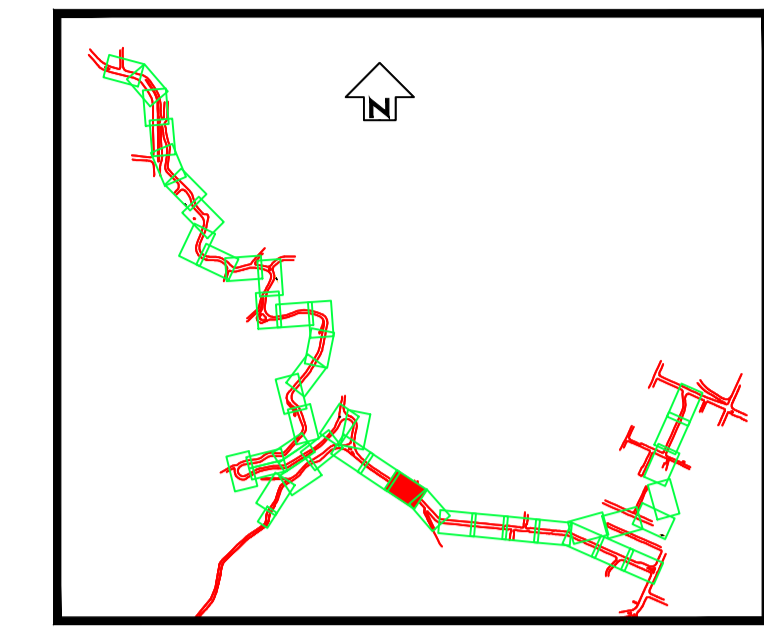

KEY PLAN
NOT TO SCALE

DO NOT SCALE - IF IN DOUBT, ASK

ORIGINAL SIZE A1



NOTE:-
1. REFER 310204910-01-001-C201 FOR LEGEND AND NOTES.



SCALE 1:125

NOT FOR CONSTRUCTION

REV	REVISIONS	DRN	CHK	APP	DATE

SURVEYED		
DESIGNED	G. CORIN	
DRAWN	G. DOBSON	8.08.22
CAD REVIEW		
DESIGN CHECK		
DESIGN REVIEW		
APPROVED		
PROF REGISTRATION:		


Client:

ARO VALLEY TRANSITIONAL CYCLEWAY
WELLINGTON

GHUZNEE STREET - CHAYTOR STREET
SIGNAGE LAYOUT PLAN - SHEET 16 OF 44


Status Stamp	FOR REVIEW
Date Stamp	07.09.22
Scales	
Drawing No.	310204910-01-001-C316
Rev.	A

ROADMARKINGS LEGEND	
	REMOVE LINE MARKING
	NEW WHITE LINE
	NEW YELLOW LINE
	EXISTING MARKINGS TO REMAIN

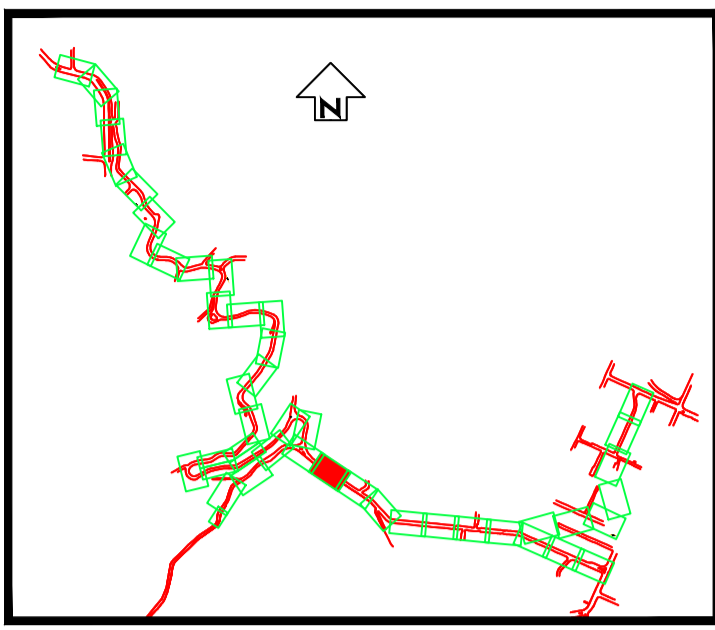

KEY PLAN
NOT TO SCALE


DO NOT SCALE - IF IN DOUBT, ASK

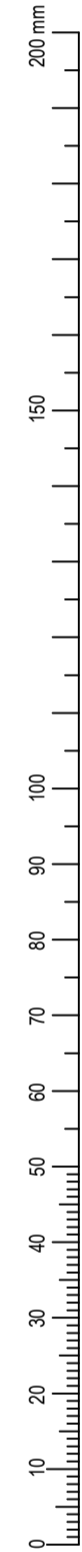

ORIGINAL SIZE A1



NOTE:-
1. REFER 310204910-01-001-C201 FOR LEGEND AND NOTES.

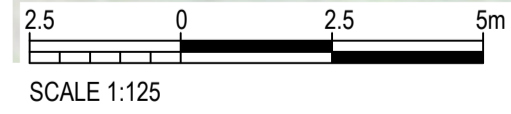

SCALE 1:125

NOT FOR CONSTRUCTION

REV	REVISIONS	DRN	CHK	APP	DATE

SURVEYED		
DESIGNED	G. CORIN	
DRAWN	G. DOBSON	8.08.22
CAD REVIEW		
DESIGN CHECK		
DESIGN REVIEW		
APPROVED		
PROF REGISTRATION:		




Client: ARO VALLEY TRANSITIONAL CYCLEWAY
WELLINGTON

GHUZNEE STREET - CHAYTOR STREET
SIGNAGE LAYOUT PLAN - SHEET 17 OF 44

Status Stamp	FOR REVIEW
Date Stamp	07.09.22
Scales	
Drawing No.	310204910-01-001-C317
Rev.	A

ROADMARKINGS LEGEND	
	REMOVE LINE MARKING
	NEW WHITE LINE
	NEW YELLOW LINE
	EXISTING MARKINGS TO REMAIN

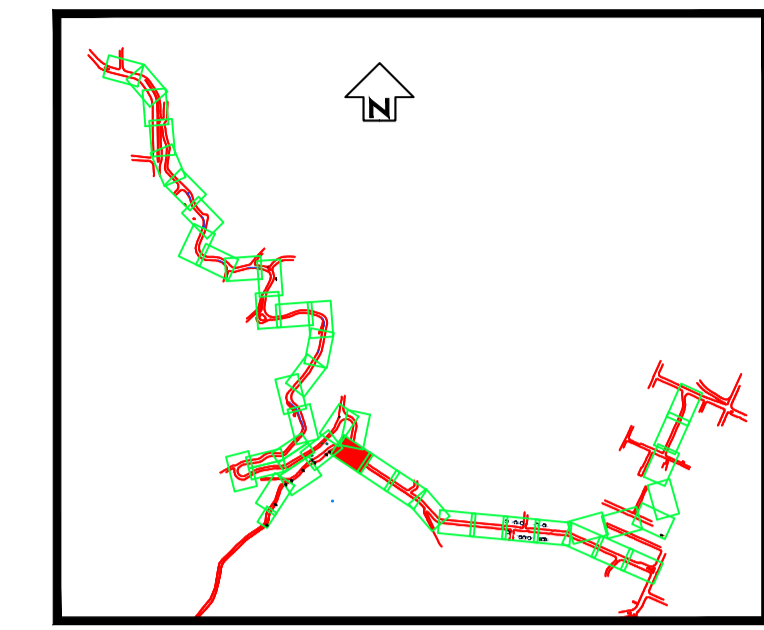


KEY PLAN
NOT TO SCALE


DO NOT SCALE - IF IN DOUBT, ASK

200 mm
150
100
90
80
70
60
50
40
30
20
10
0

ORIGINAL SIZE A1

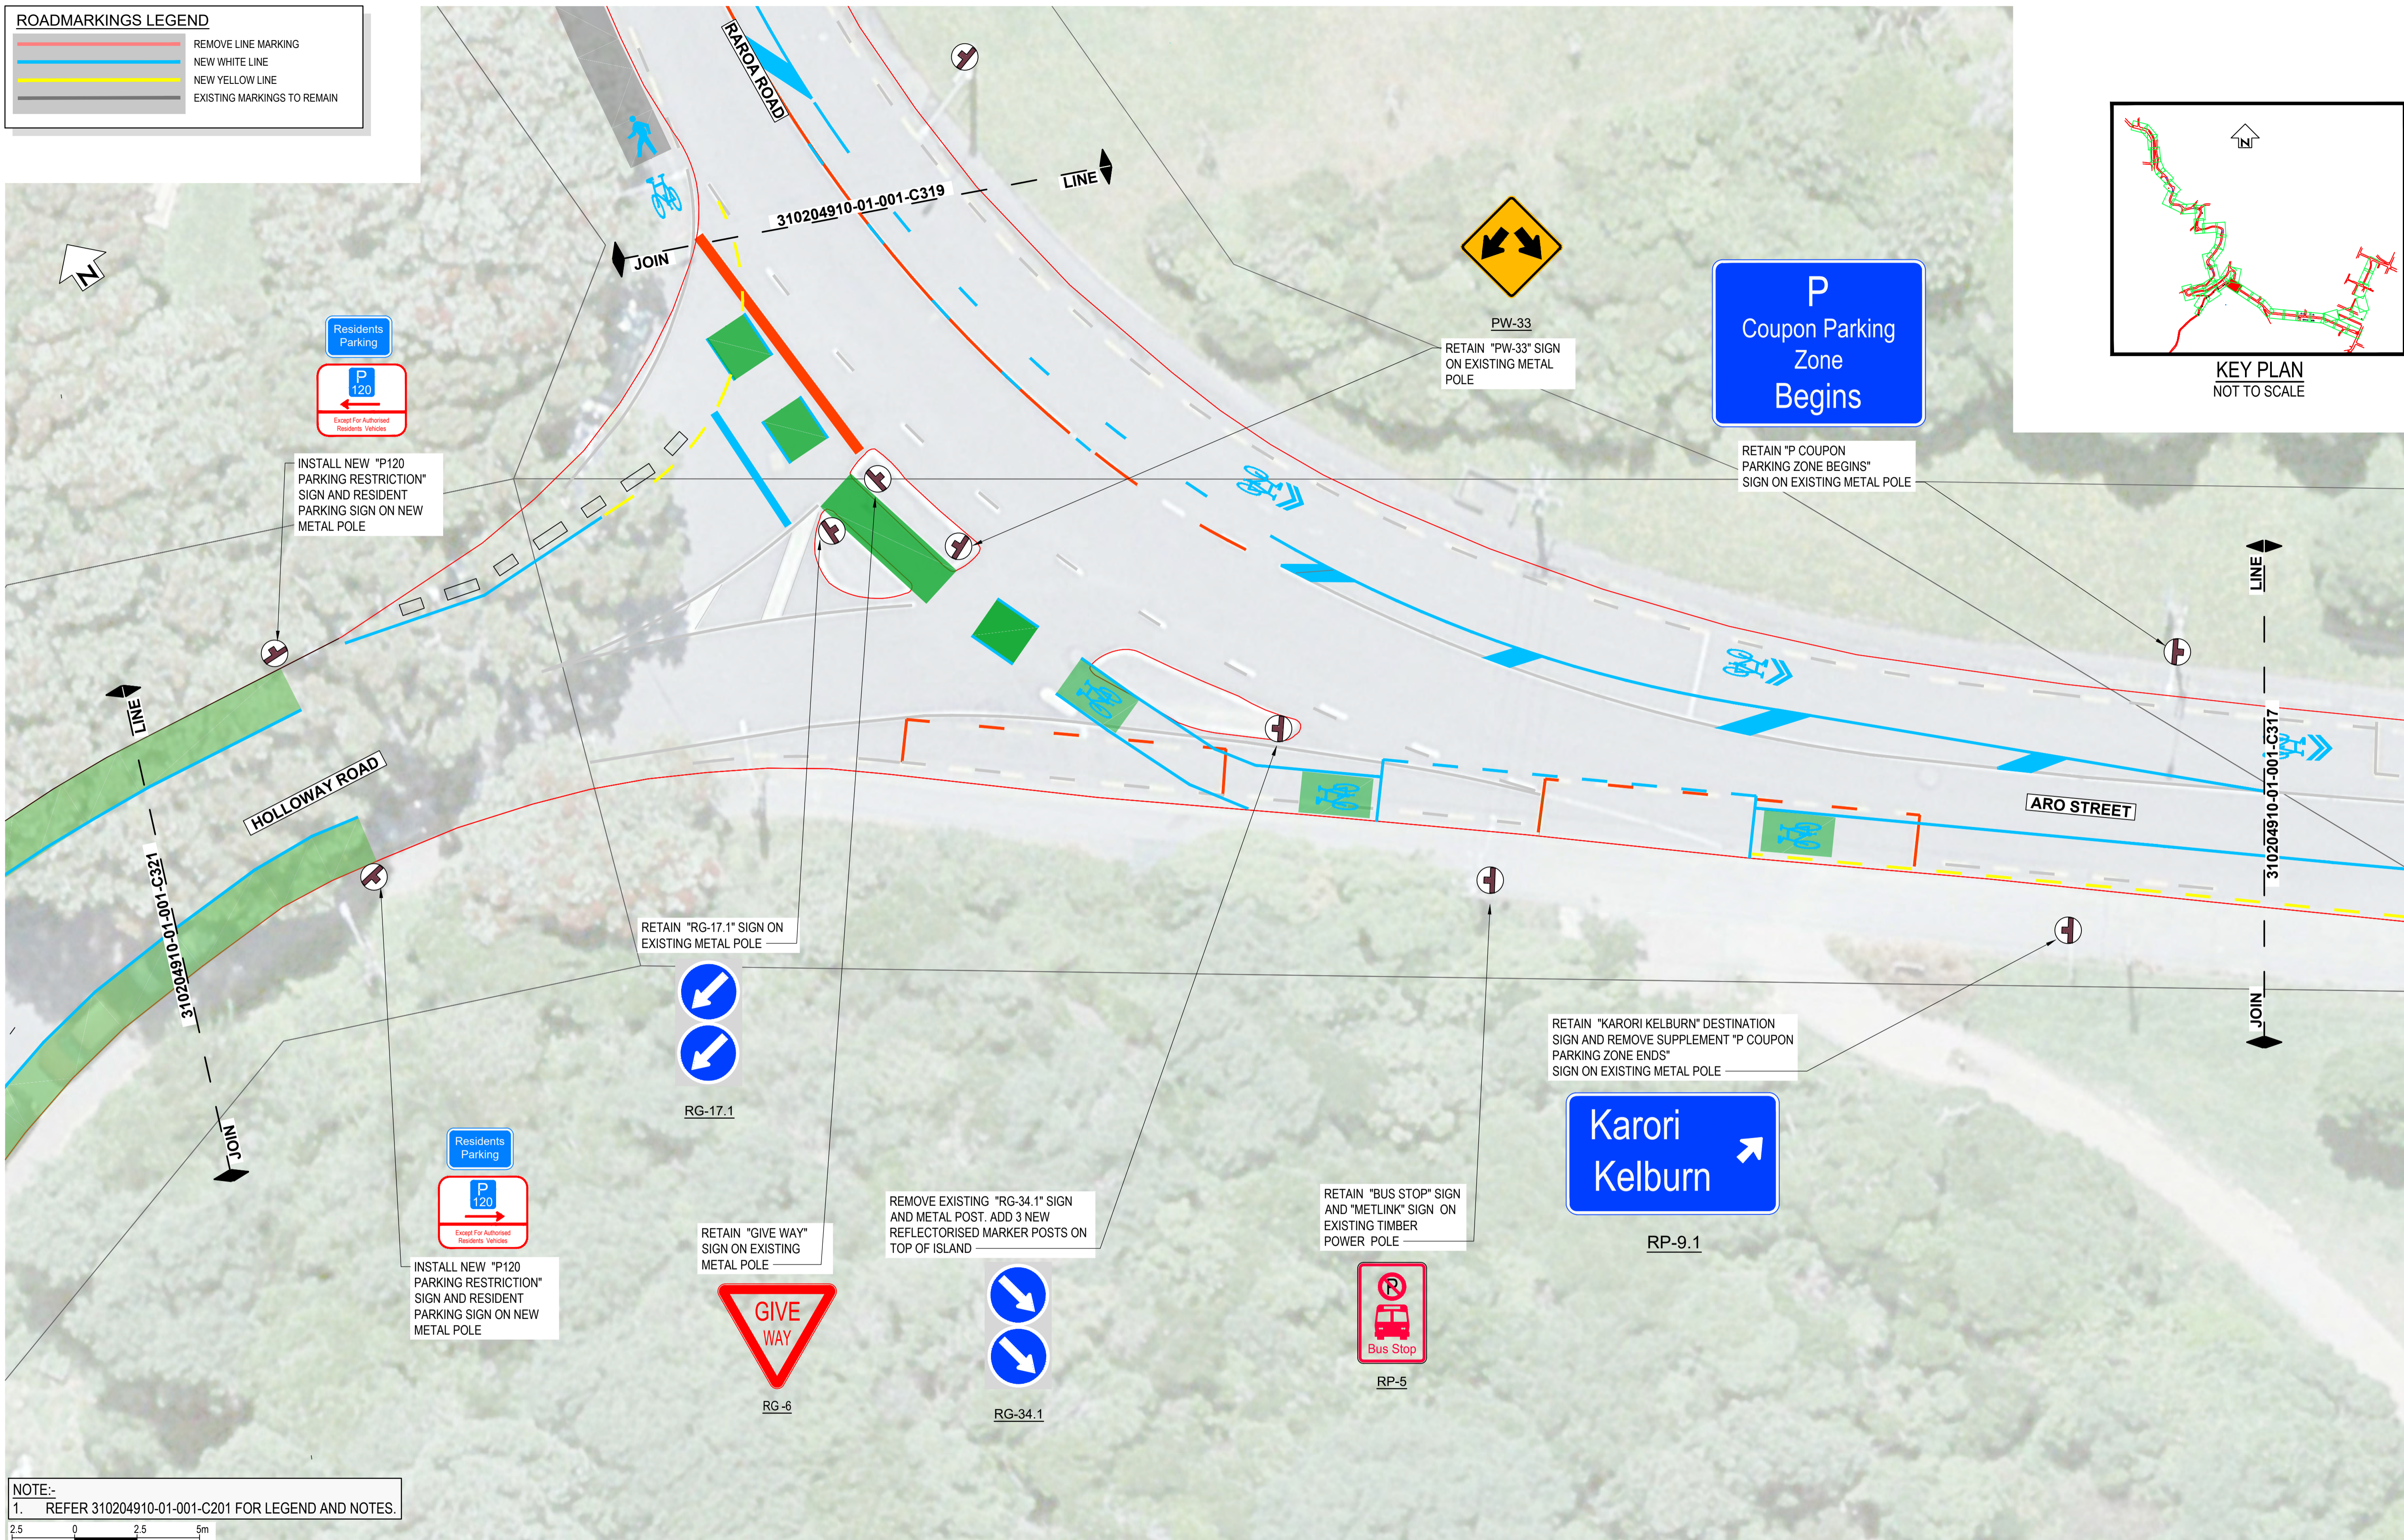

NOTE:-
1. REFER 310204910-01-001-C201 FOR LEGEND AND NOTES.

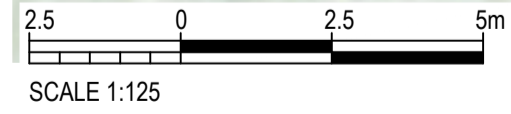

SCALE 1:125

NOT FOR CONSTRUCTION

REV	REVISIONS	DRN	CHK	APP	DATE

SURVEYED		
DESIGNED	G. CORIN	
DRAWN	G. DOBSON	8.08.22
CAD REVIEW		
DESIGN CHECK		
DESIGN REVIEW		
APPROVED		
PROF REGISTRATION:		


Client:

ARO VALLEY TRANSITIONAL CYCLEWAY
WELLINGTON

GHUZNEE STREET - CHAYTOR STREET
SIGNAGE LAYOUT PLAN - SHEET 18 OF 44


Status Stamp	FOR REVIEW
Date Stamp	07.09.22
Scales	AS SHOWN
Drawing No.	310204910-01-001-C318
Rev.	A

ROADMARKINGS LEGEND	
	REMOVE LINE MARKING
	NEW WHITE LINE
	NEW YELLOW LINE
	EXISTING MARKINGS TO REMAIN

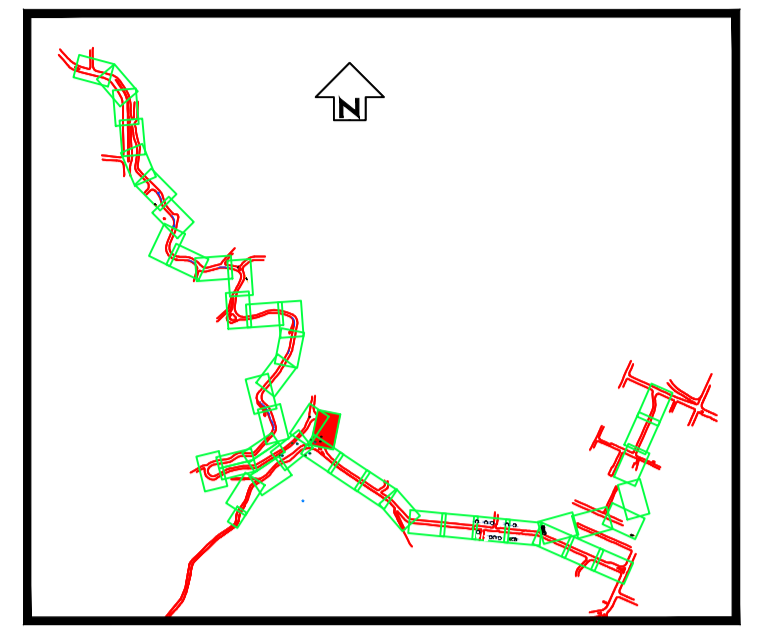


KEY PLAN
NOT TO SCALE

DO NOT SCALE - IF IN DOUBT, ASK

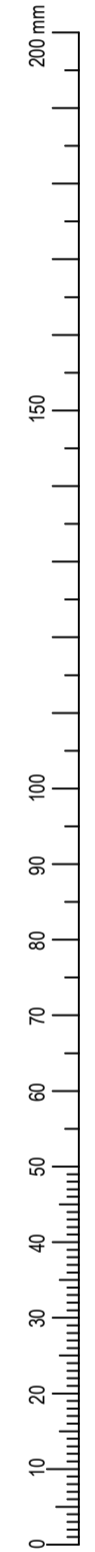

ORIGINAL SIZE A1

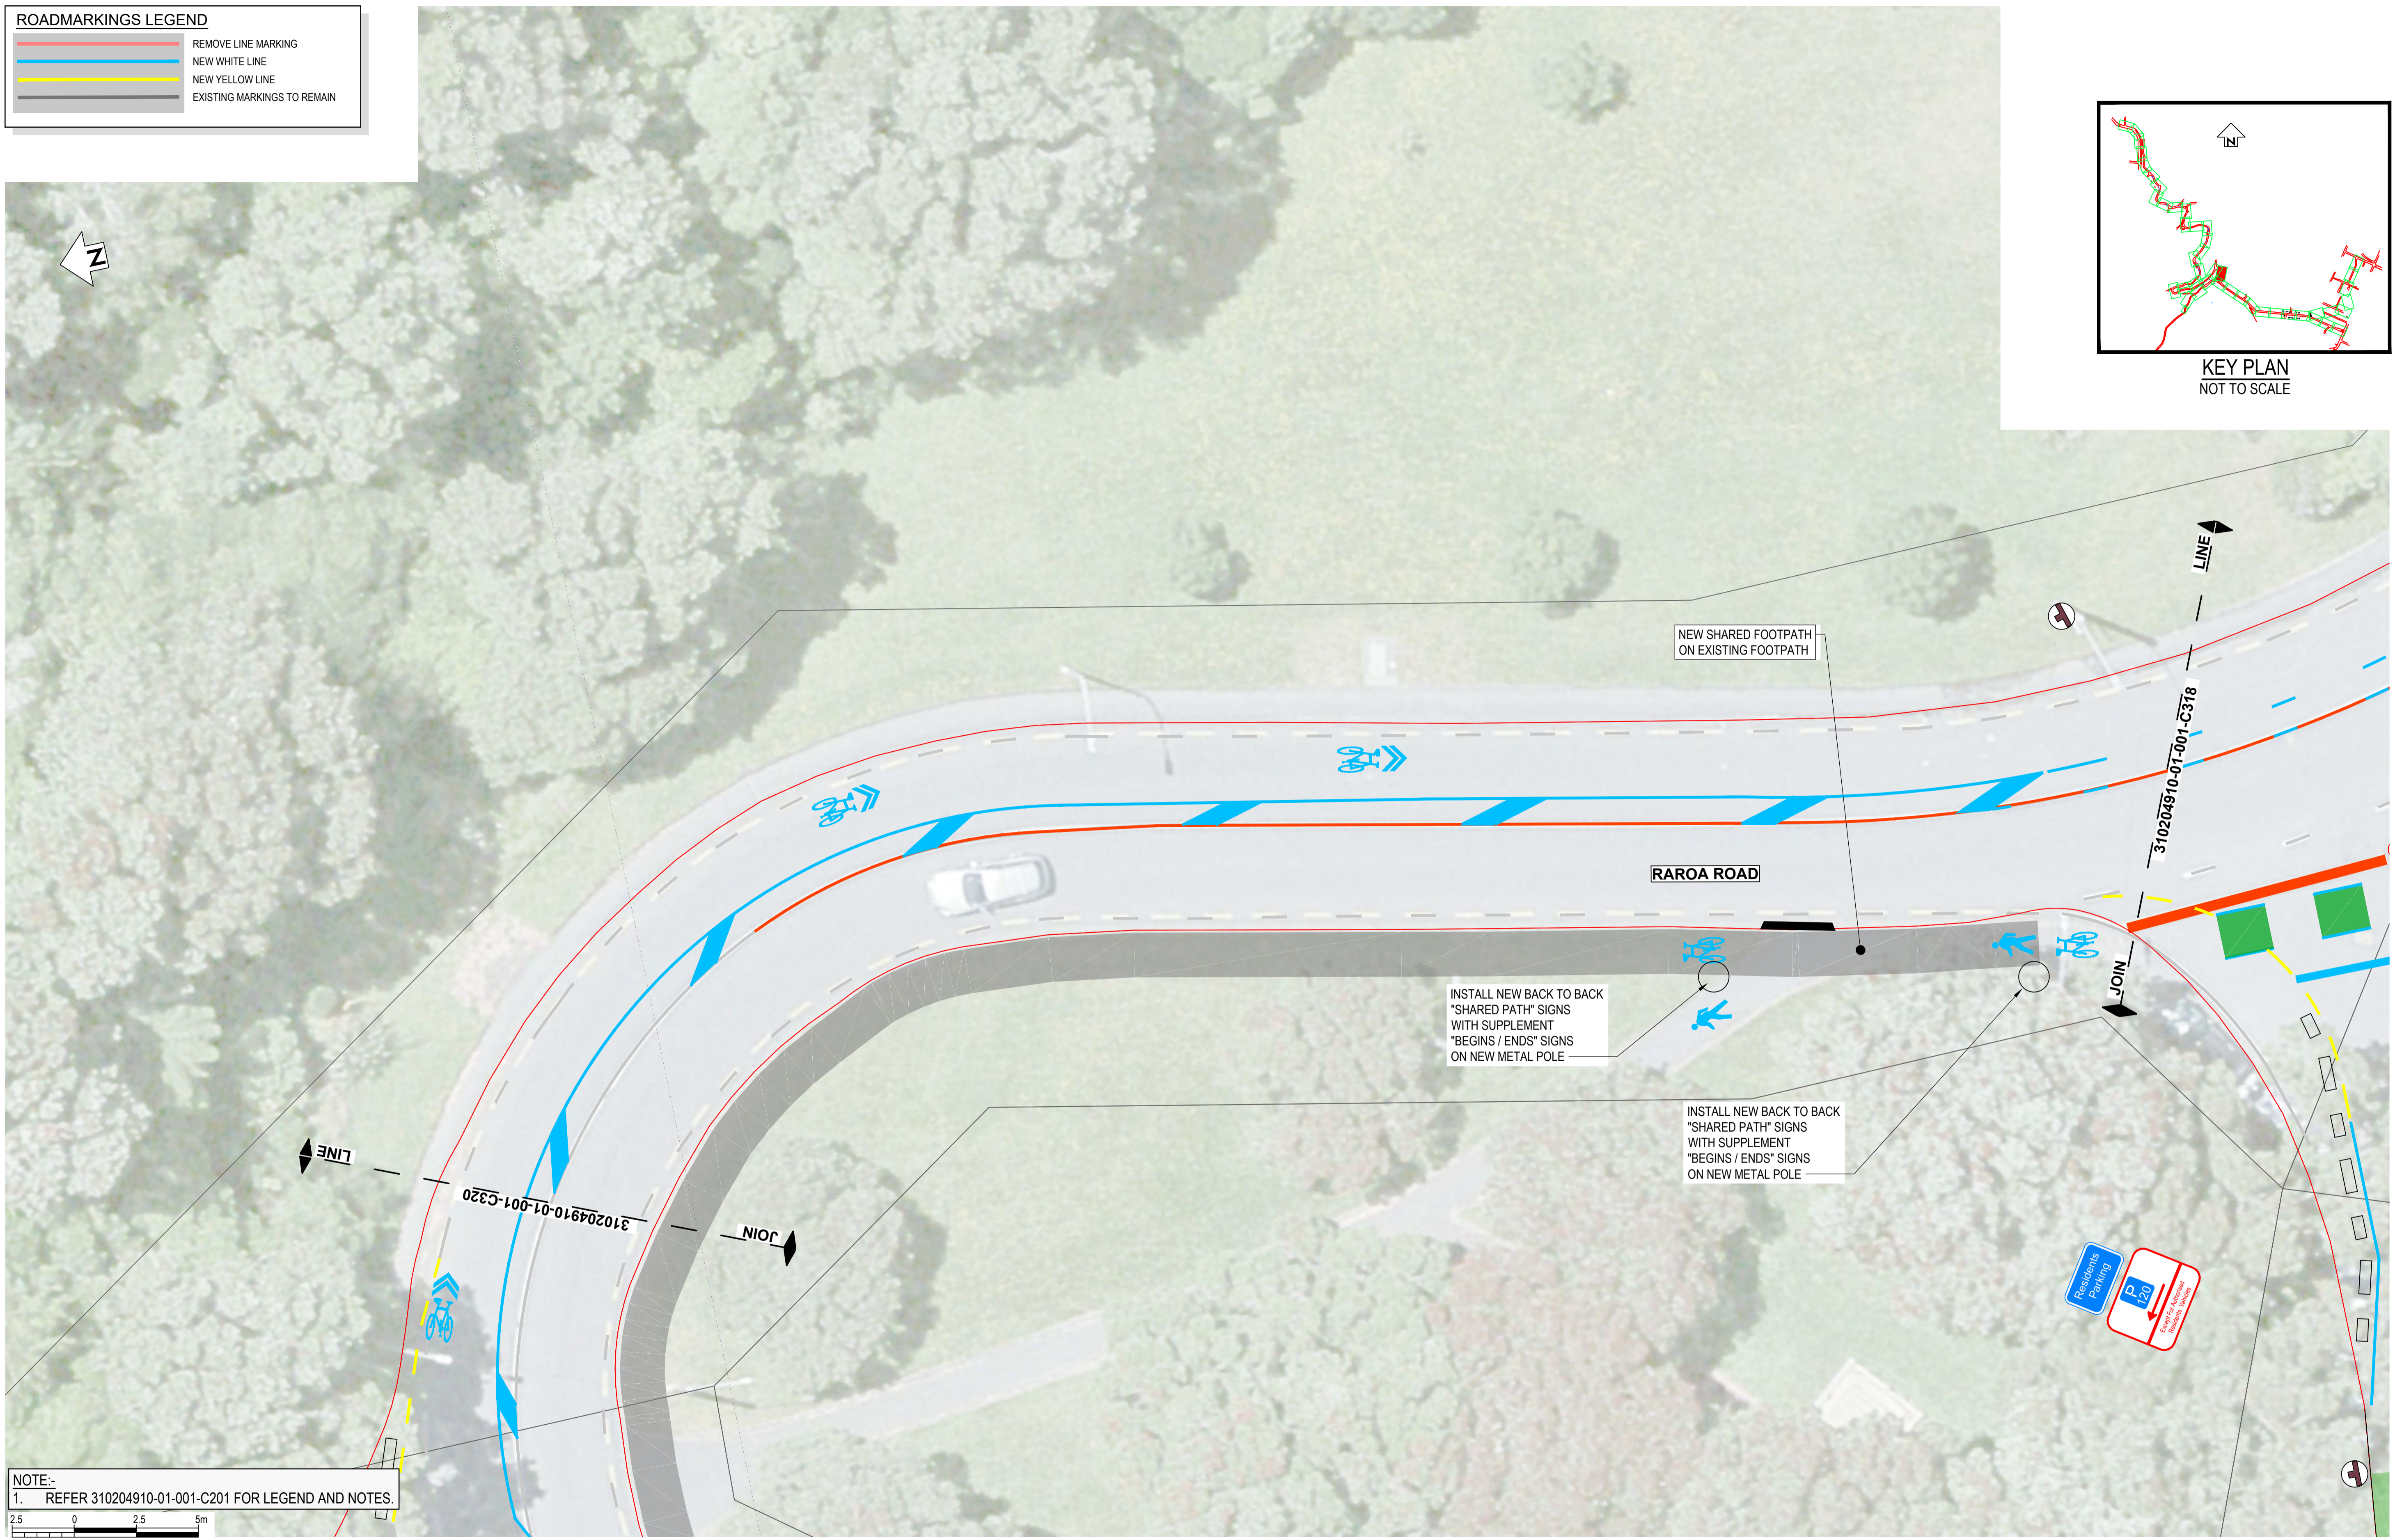

NOTE:-
1. REFER 310204910-01-001-C201 FOR LEGEND AND NOTES.



NOT FOR CONSTRUCTION

REV	REVISIONS	DRN	CHK	APP	DATE

SURVEYED		
DESIGNED	G. CORIN	
DRAWN	G. DOBSON	8.08.22
CAD REVIEW		
DESIGN CHECK		
DESIGN REVIEW		
APPROVED		
PROF REGISTRATION:		




Client: ARO VALLEY TRANSITIONAL CYCLEWAY
WELLINGTON

GHUZNEE STREET - CHAYTOR STREET
SIGNAGE LAYOUT PLAN - SHEET 19 OF 44

Status Stamp	FOR REVIEW
Date Stamp	07.09.22
Scales	
Drawing No.	310204910-01-001-C319
Rev.	A

ROADMARKINGS LEGEND	
	REMOVE LINE MARKING
	NEW WHITE LINE
	NEW YELLOW LINE
	EXISTING MARKINGS TO REMAIN

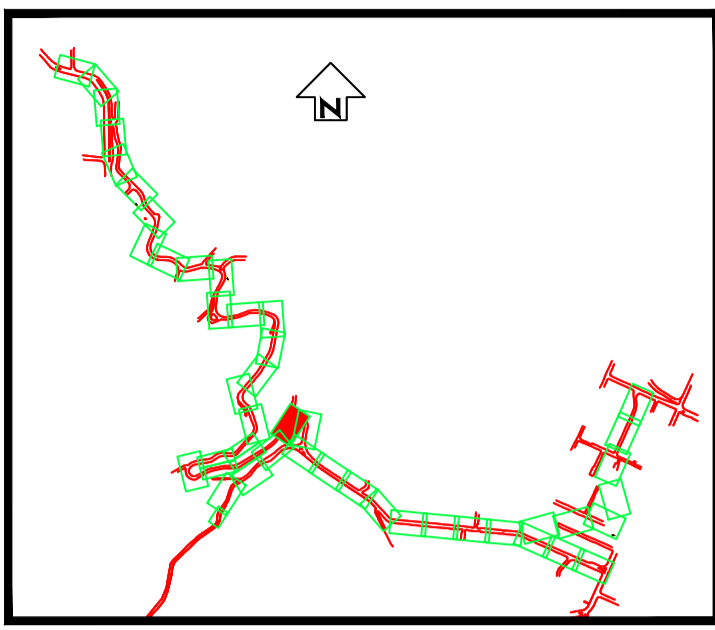


KEY PLAN
NOT TO SCALE

DO NOT SCALE - IF IN DOUBT, ASK

ORIGINAL SIZE A1



NOTE:-
1. REFER 310204910-01-001-C201 FOR LEGEND AND NOTES.

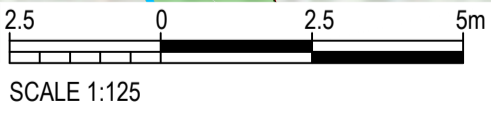

NOT FOR CONSTRUCTION

REV	REVISIONS	DRN	CHK	APP	DATE

SURVEYED		
DESIGNED	G. CORIN	
DRAWN	G. DOBSON	8.08.22
CAD REVIEW		
DESIGN CHECK		
DESIGN REVIEW		
APPROVED		
PROF REGISTRATION:		



Client:


ARO VALLEY TRANSITIONAL CYCLEWAY
WELLINGTON

GHUZNEE STREET - CHAYTOR STREET
SIGNAGE LAYOUT PLAN - SHEET 20 OF 44

Status Stamp	FOR REVIEW
Date Stamp	07.09.22
Scales	
Drawing No.	310204910-01-001-C320
Rev.	A


ROADMARKINGS LEGEND

	REMOVE LINE MARKING
	NEW WHITE LINE
	NEW YELLOW LINE
	EXISTING MARKINGS TO REMAIN

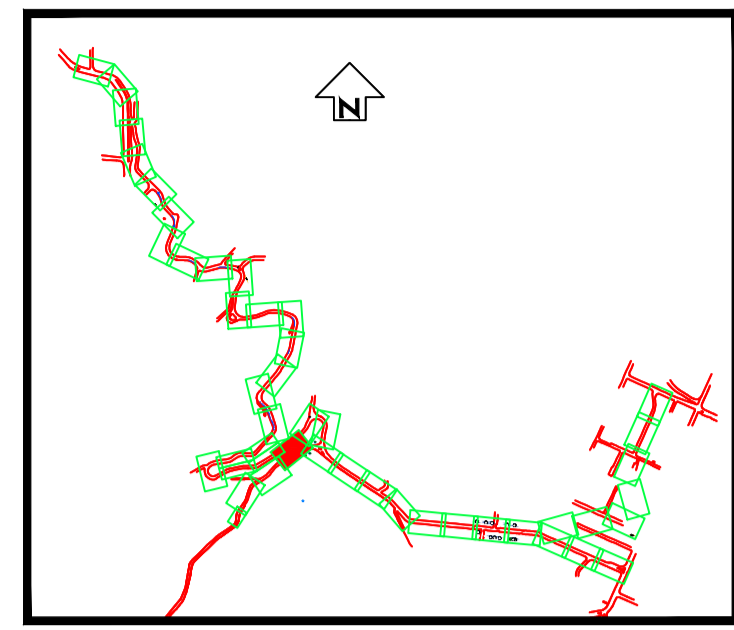

KEY PLAN
NOT TO SCALE


DO NOT SCALE - IF IN DOUBT, ASK

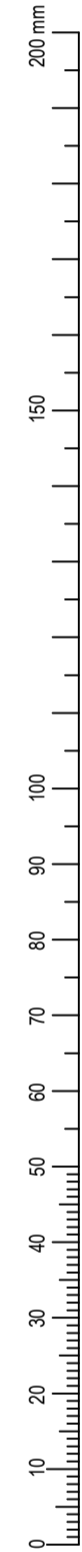

ORIGINAL SIZE A1



NOTE:-
1. REFER 310204910-01-001-C201 FOR LEGEND AND NOTES.

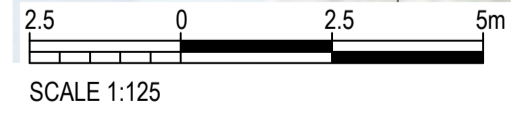

SCALE 1:125

NOT FOR CONSTRUCTION

REV	REVISIONS	DRN	CHK	APP	DATE





SURVEYED		
DESIGNED	G. CORIN	
DRAWN	G. DOBSON	8.08.22
CAD REVIEW		
DESIGN CHECK		
DESIGN REVIEW		
APPROVED		
PROF REGISTRATION:		




ARO VALLEY TRANSITIONAL CYCLEWAY
WELLINGTON

GHUZNEE STREET - CHAYTOR STREET
SIGNAGE LAYOUT PLAN - SHEET 21 OF 44

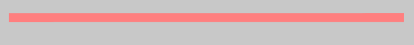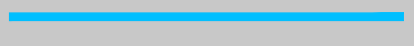Status Stamp	FOR REVIEW
Date Stamp	07.09.22
Scales	
Drawing No.	310204910-01-001-C321
Rev.	A

ROADMARKINGS LEGEND	
	REMOVE LINE MARKING
	NEW WHITE LINE
	NEW YELLOW LINE
	EXISTING MARKINGS TO REMAIN

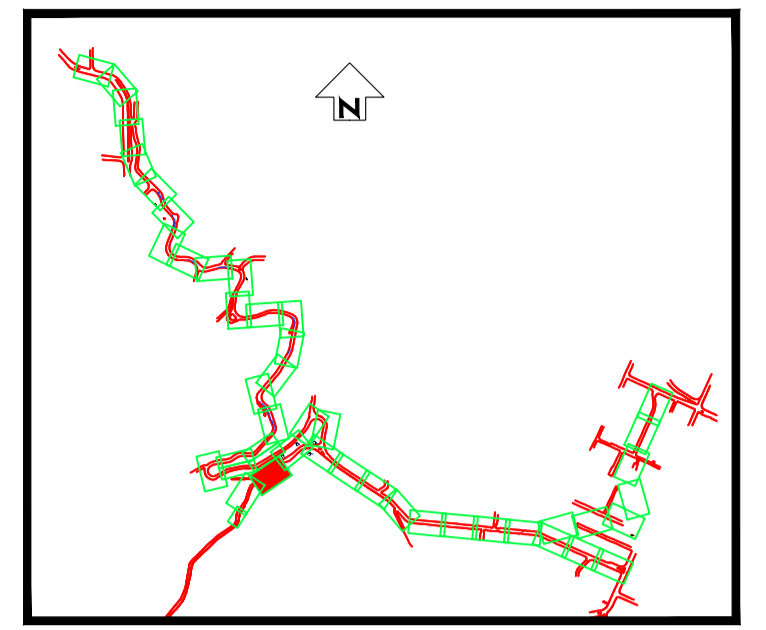

KEY PLAN
NOT TO SCALE

DO NOT SCALE - IF IN DOUBT, ASK

ORIGINAL SIZE A1



NOTE:-
1. REFER 310204910-01-001-C201 FOR LEGEND AND NOTES.



SCALE 1:125

NOT FOR CONSTRUCTION

REV	REVISIONS	DRN	CHK	APP	DATE

SURVEYED		
DESIGNED	G. CORIN	
DRAWN	G. DOBSON	8.08.22
CAD REVIEW		
DESIGN CHECK		
DESIGN REVIEW		
APPROVED		
PROF REGISTRATION:		






Client: ARO VALLEY TRANSITIONAL CYCLEWAY
WELLINGTON

GHUZNEE STREET - CHAYTOR STREET
SIGNAGE LAYOUT PLAN - SHEET 22 OF 44

Status Stamp	FOR REVIEW
Date Stamp	07.09.22
Scales	
Drawing No.	310204910-01-001-C322
Rev.	A

DO NOT SCALE - IF IN DOUBT, ASK

ORIGINAL SIZE A1

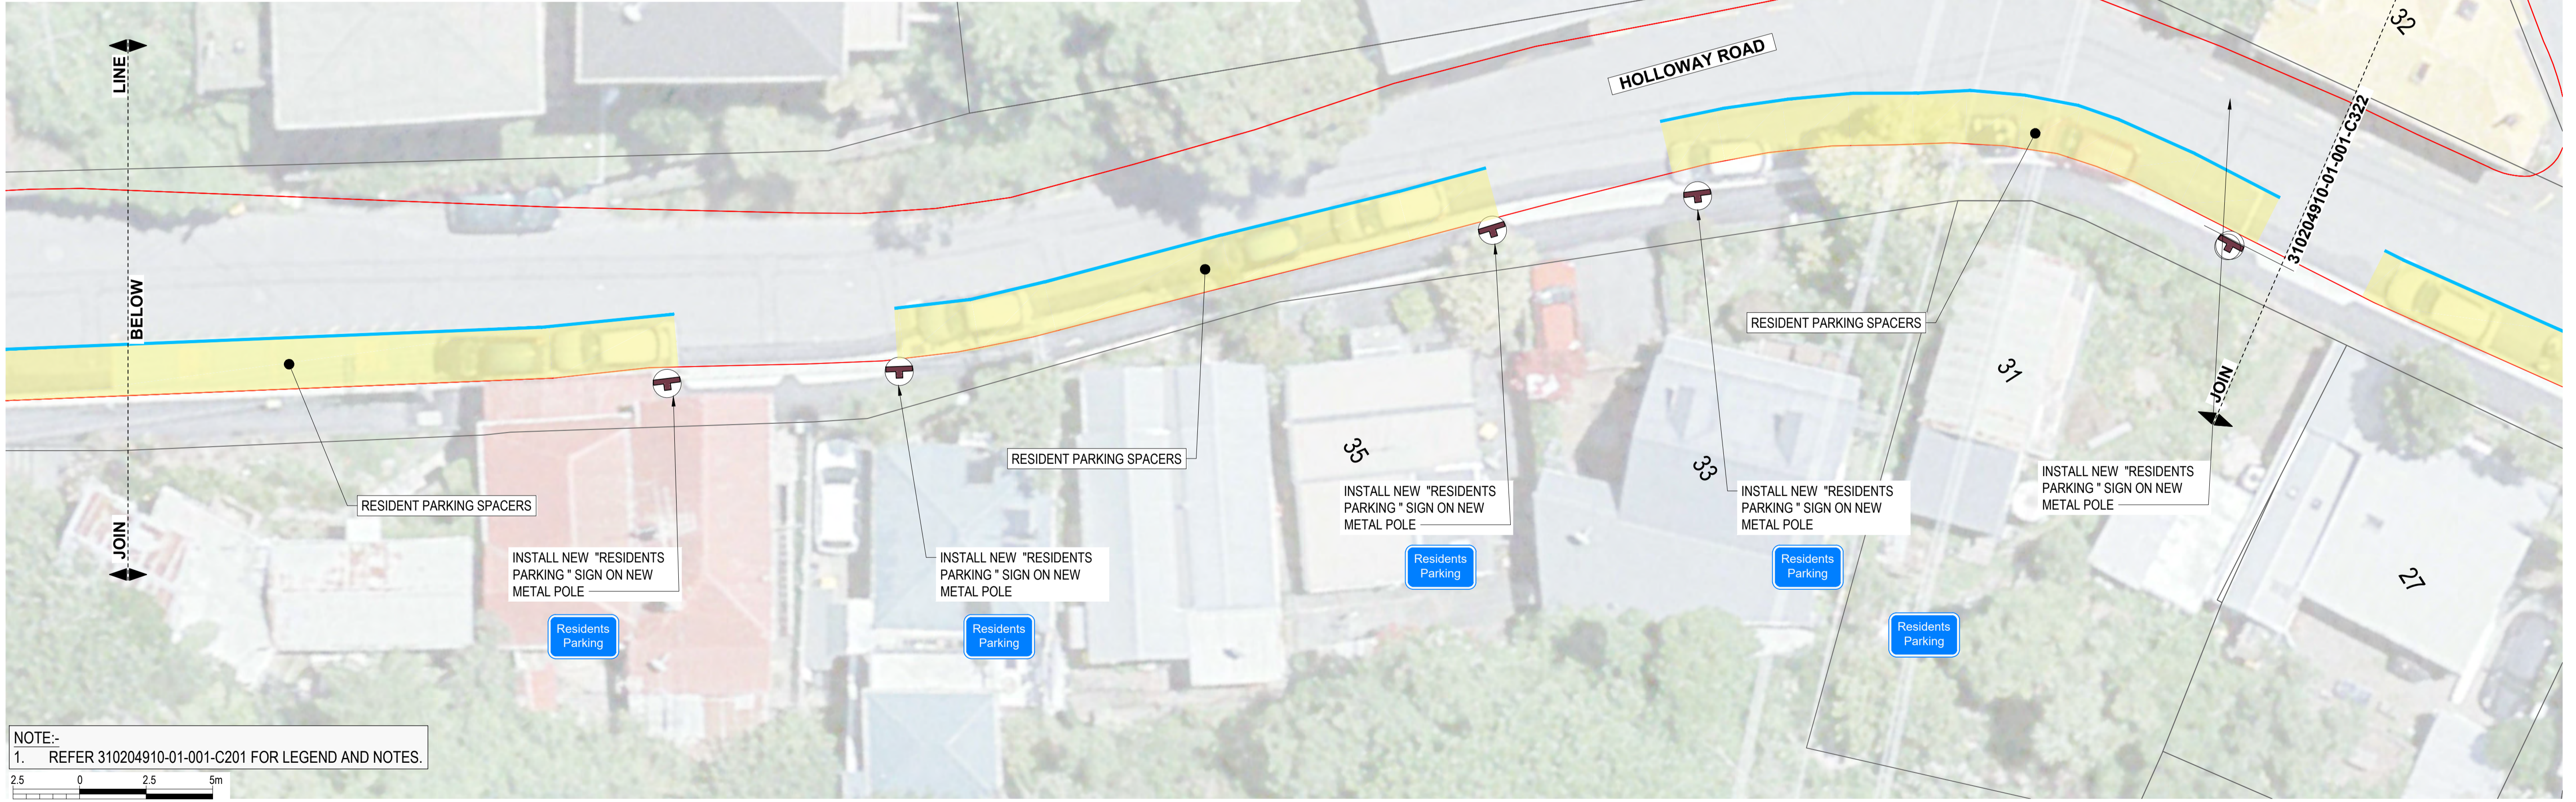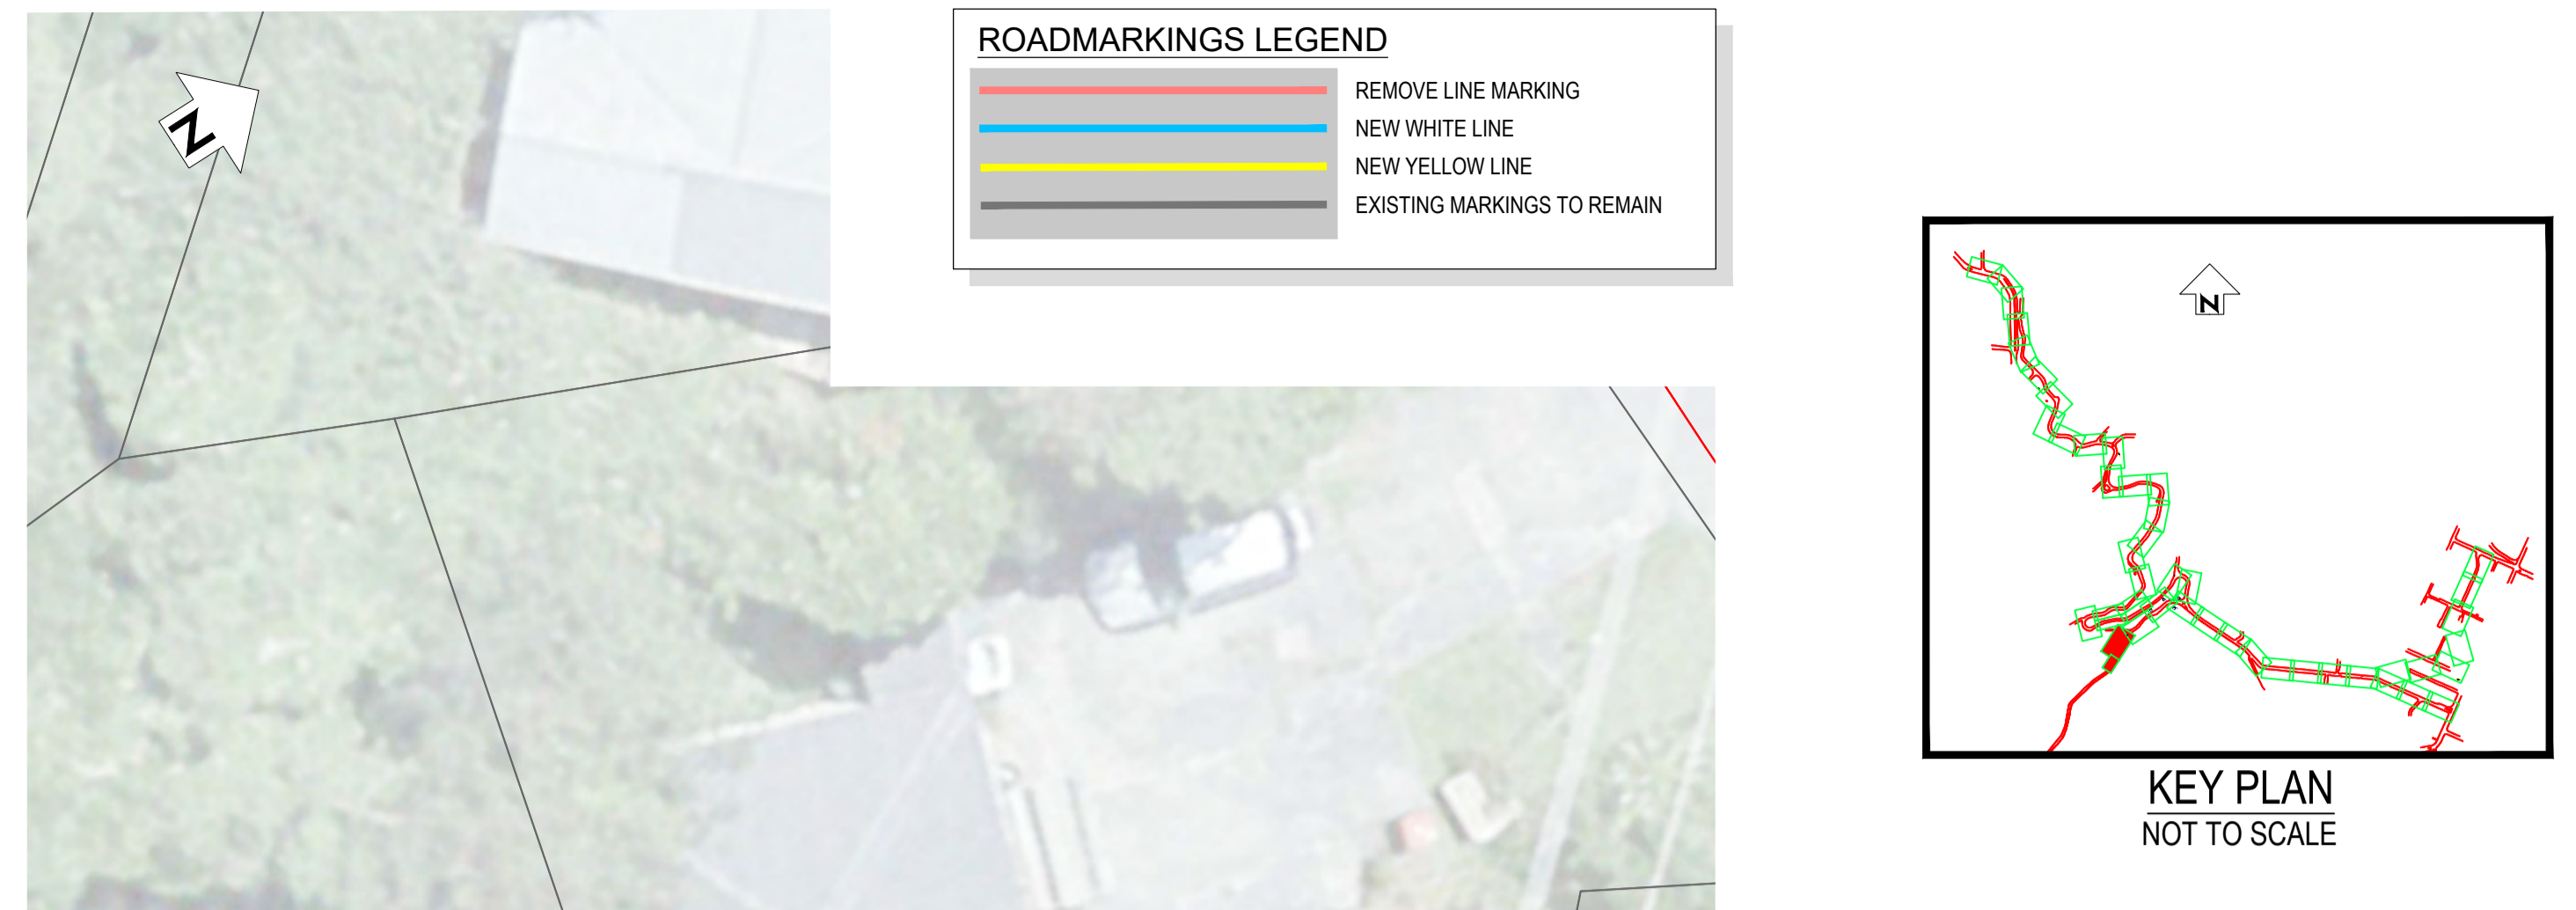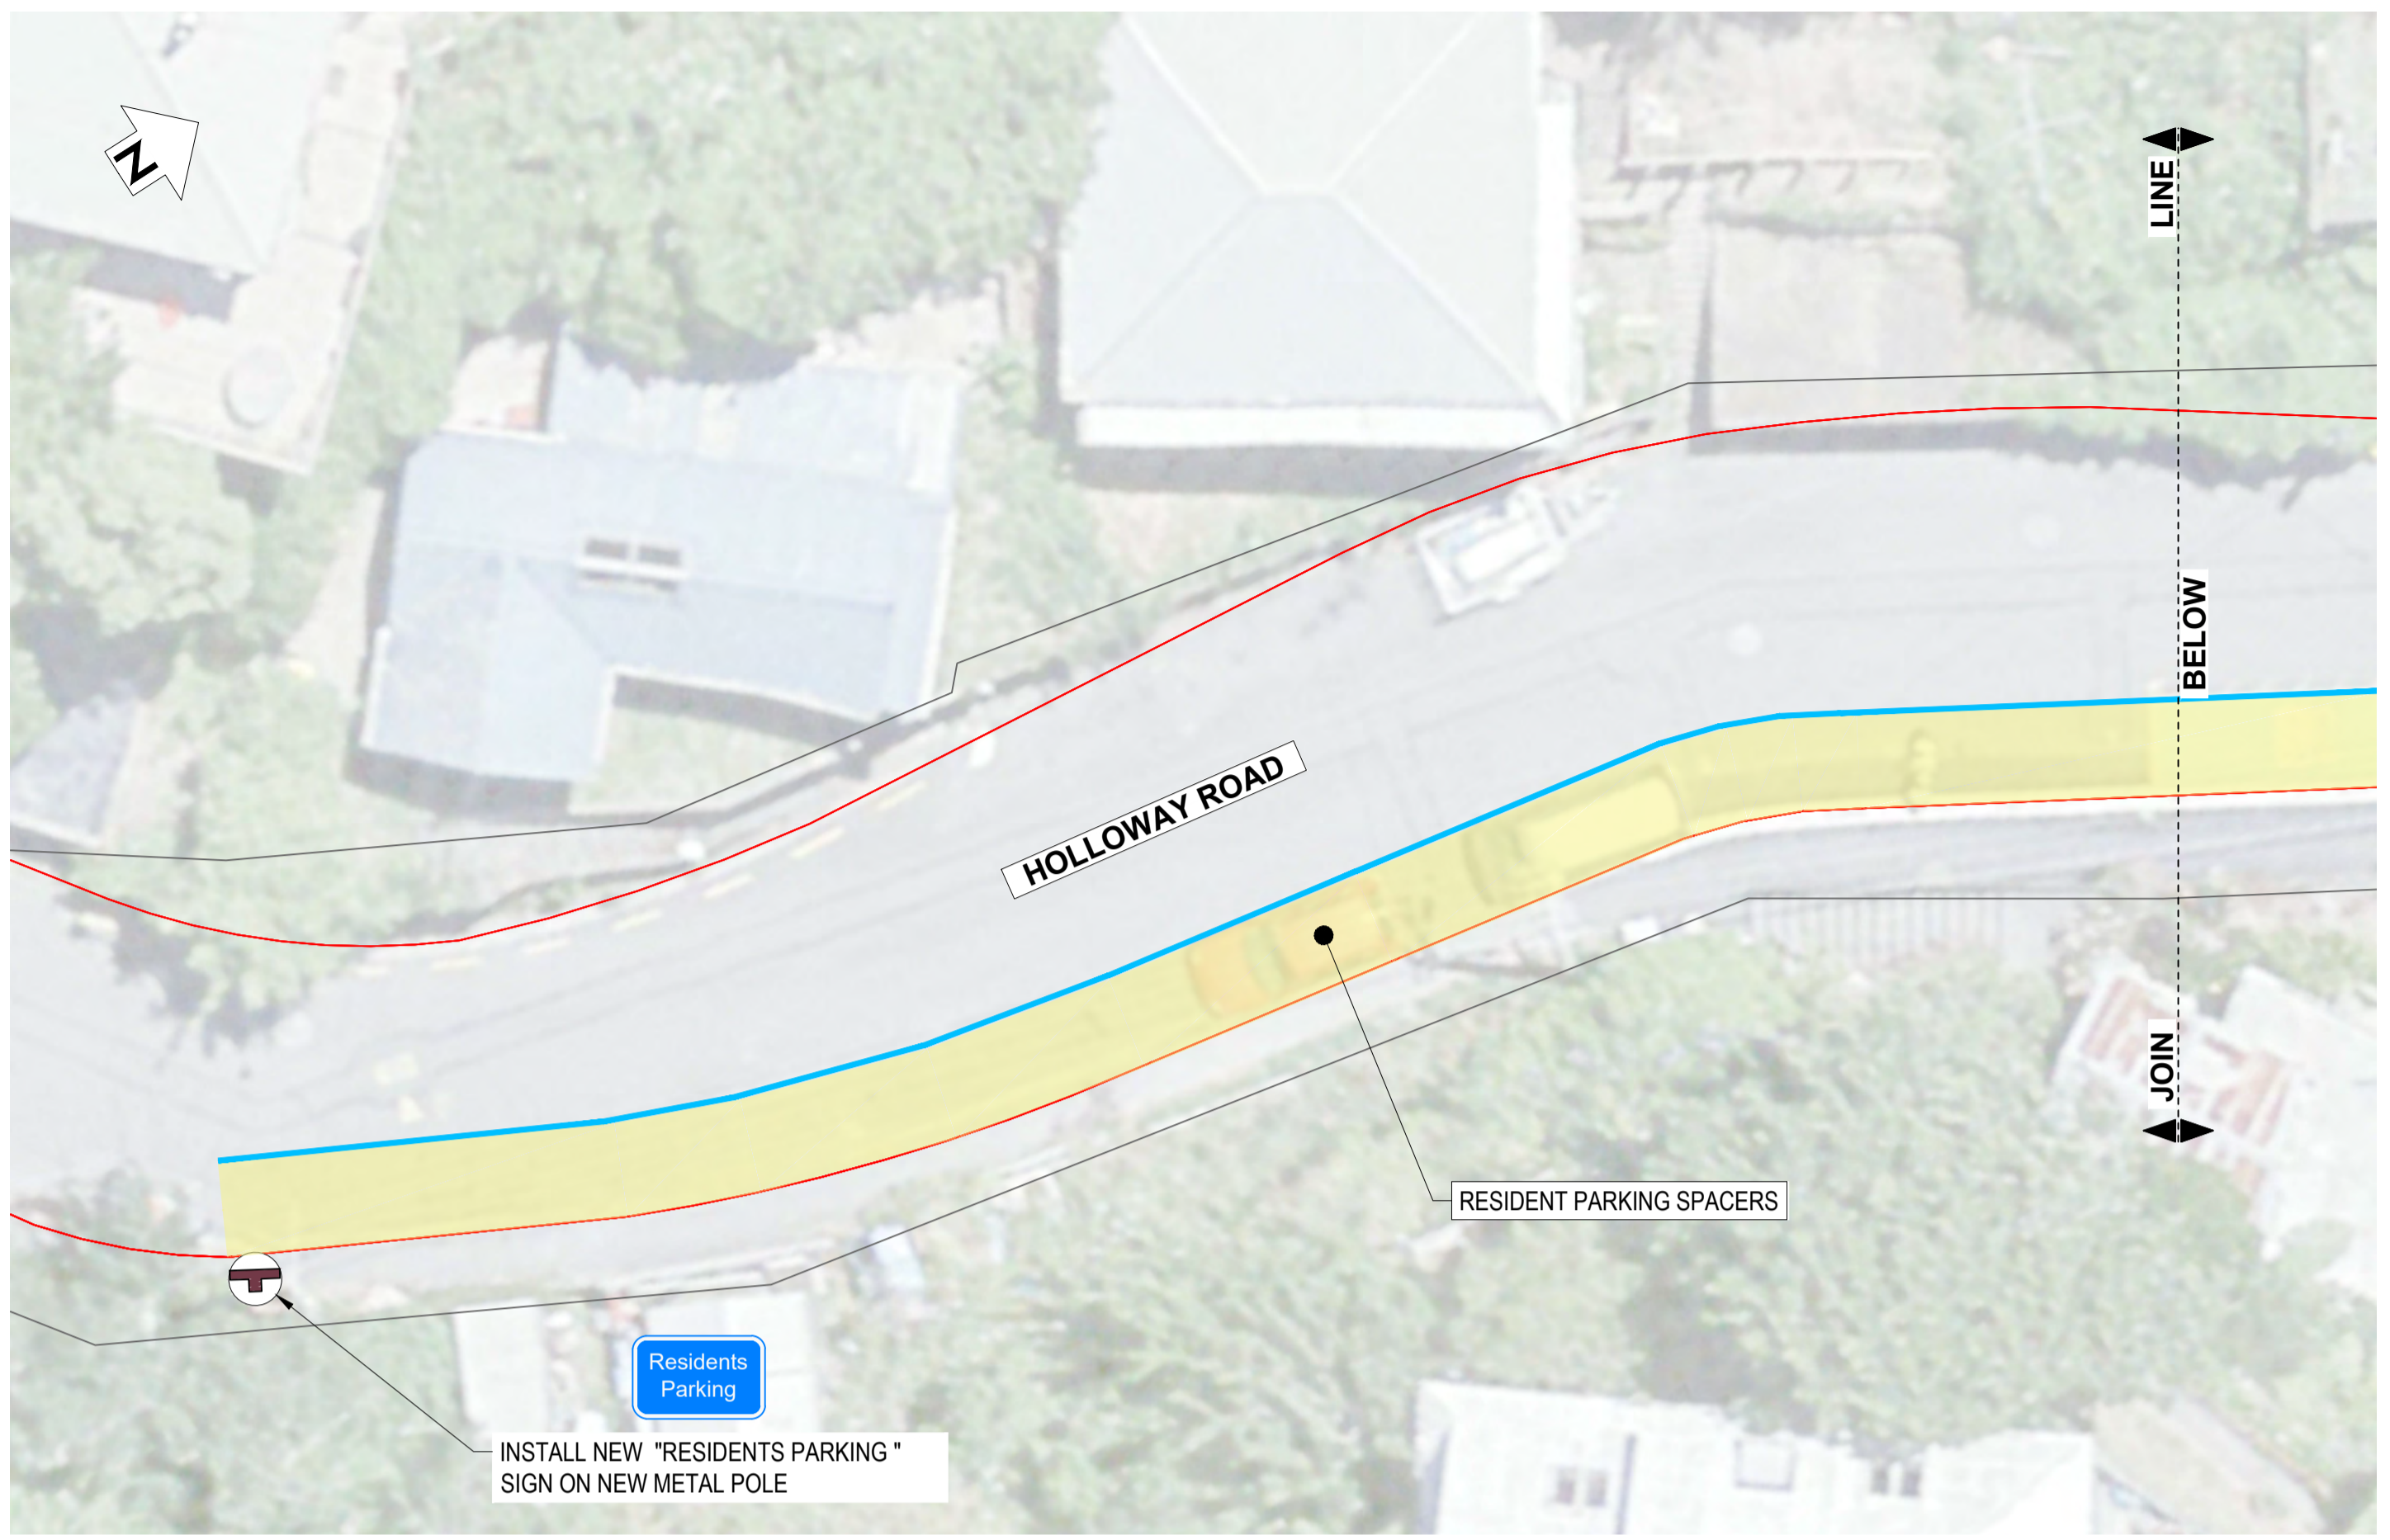

NOTE:-
1. REFER 310204910-01-001-C201 FOR LEGEND AND NOTES.



NOT FOR CONSTRUCTION

REV	REVISIONS	DRN	CHK	APP	DATE

SURVEYED		
DESIGNED	G. CORIN	
DRAWN	G. DOBSON	8.08.22
CAD REVIEW		
DESIGN CHECK		
DESIGN REVIEW		
APPROVED		
PROF REGISTRATION:		




Client: ARO VALLEY TRANSITIONAL CYCLEWAY WELLINGTON

GHUZNEE STREET - CHAYTOR STREET SIGNAGE LAYOUT PLAN - SHEET 23 OF 44

Status Stamp	FOR REVIEW
Date Stamp	07.09.22
Scales	
Drawing No.	310204910-01-001-C323
Rev.	A

ROADMARKINGS LEGEND

	REMOVE LINE MARKING
	NEW WHITE LINE
	NEW YELLOW LINE
	EXISTING MARKINGS TO REMAIN

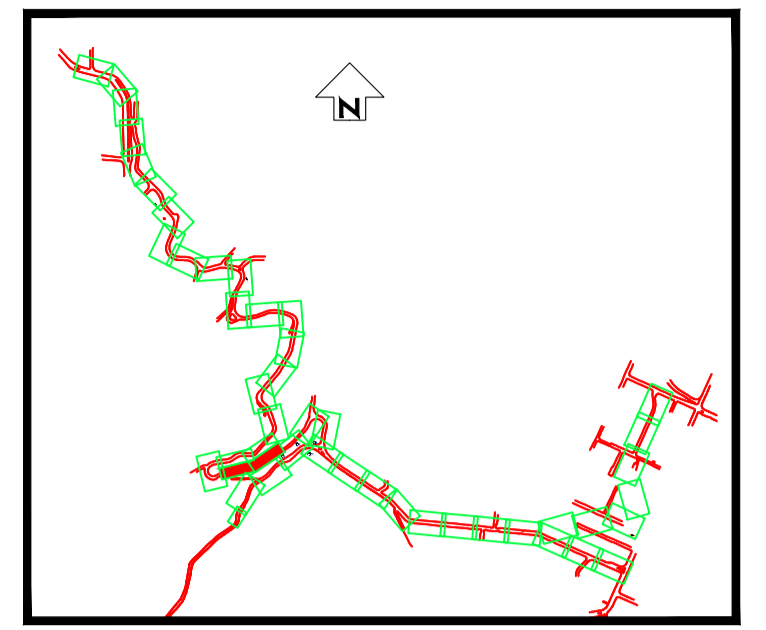

KEY PLAN
NOT TO SCALE

DO NOT SCALE - IF IN DOUBT, ASK

200mm

150

100

50

0

ORIGINAL SIZE A1

NOTE:-
1. REFER 310204910-01-001-C201 FOR LEGEND AND NOTES.



REV	REVISIONS	DRN	CHK	APP	DATE

SURVEYED		
DESIGNED	G. CORIN	
DRAWN	G. DOBSON	8.08.22
CAD REVIEW		
DESIGN CHECK		
DESIGN REVIEW		
APPROVED		
PROF REGISTRATION:		




ARO VALLEY TRANSITIONAL CYCLEWAY
WELLINGTON

GHUZNEE STREET - CHAYTOR STREET
SIGNAGE LAYOUT PLAN - SHEET 24 OF 44


Status Stamp	FOR REVIEW
Date Stamp	07.09.22
Scales	
Drawing No.	310204910-01-001-C324
Rev.	A

NOT FOR CONSTRUCTION

ROADMARKINGS LEGEND	
	REMOVE LINE MARKING
	NEW WHITE LINE
	NEW YELLOW LINE
	EXISTING MARKINGS TO REMAIN

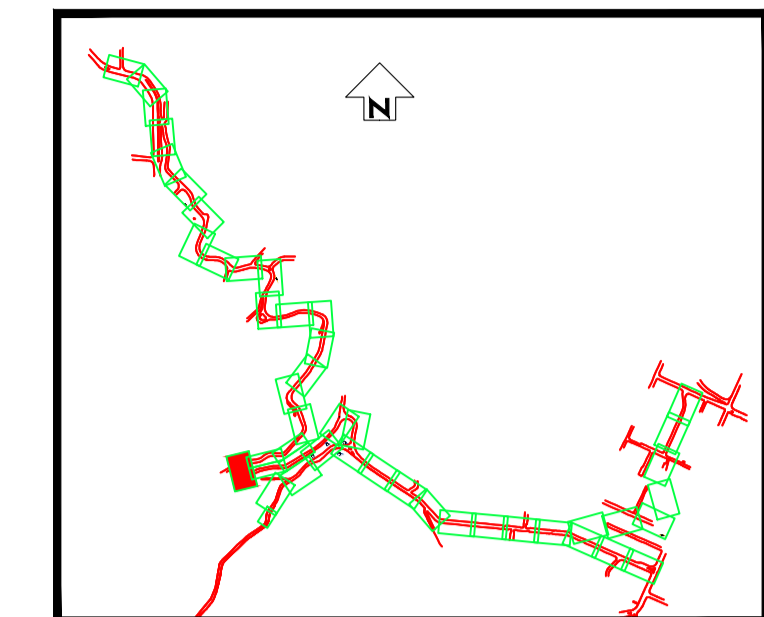

DO NOT SCALE - IF IN DOUBT, ASK

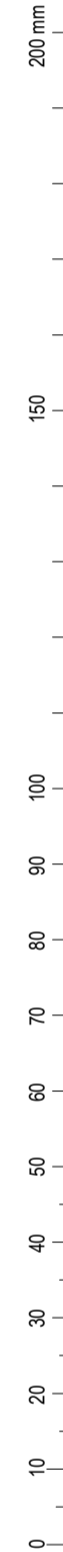

ORIGINAL SIZE A1

RETAIN "BUS STOP" SIGN AND "METLINK" SIGN ON EXISTING METAL POST



RP-5

RETAIN "GIVE WAY" SIGN AND ON EXISTING METAL POST



RG-6

NOTE:-
1. REFER 310204910-01-001-C201 FOR LEGEND AND NOTES.



SCALE 1:125

NOT FOR CONSTRUCTION

REV	REVISIONS	DRN	CHK	APP	DATE




SURVEYED		
DESIGNED	G. CORIN	
DRAWN	G. DOBSON	8.08.22
CAD REVIEW		
DESIGN CHECK		
DESIGN REVIEW		
APPROVED		
PROF REGISTRATION:		



Client:
ARO VALLEY TRANSITIONAL CYCLEWAY
WELLINGTON
GHUZNEE STREET - CHAYTOR STREET
SIGNAGE LAYOUT PLAN - SHEET 25 OF 44

Status Stamp	FOR REVIEW
Date Stamp	07.09.22
Scales	
Drawing No.	310204910-01-001-C325
Rev.	A

ROADMARKINGS LEGEND	
	REMOVE LINE MARKING
	NEW WHITE LINE
	NEW YELLOW LINE
	EXISTING MARKINGS TO REMAIN

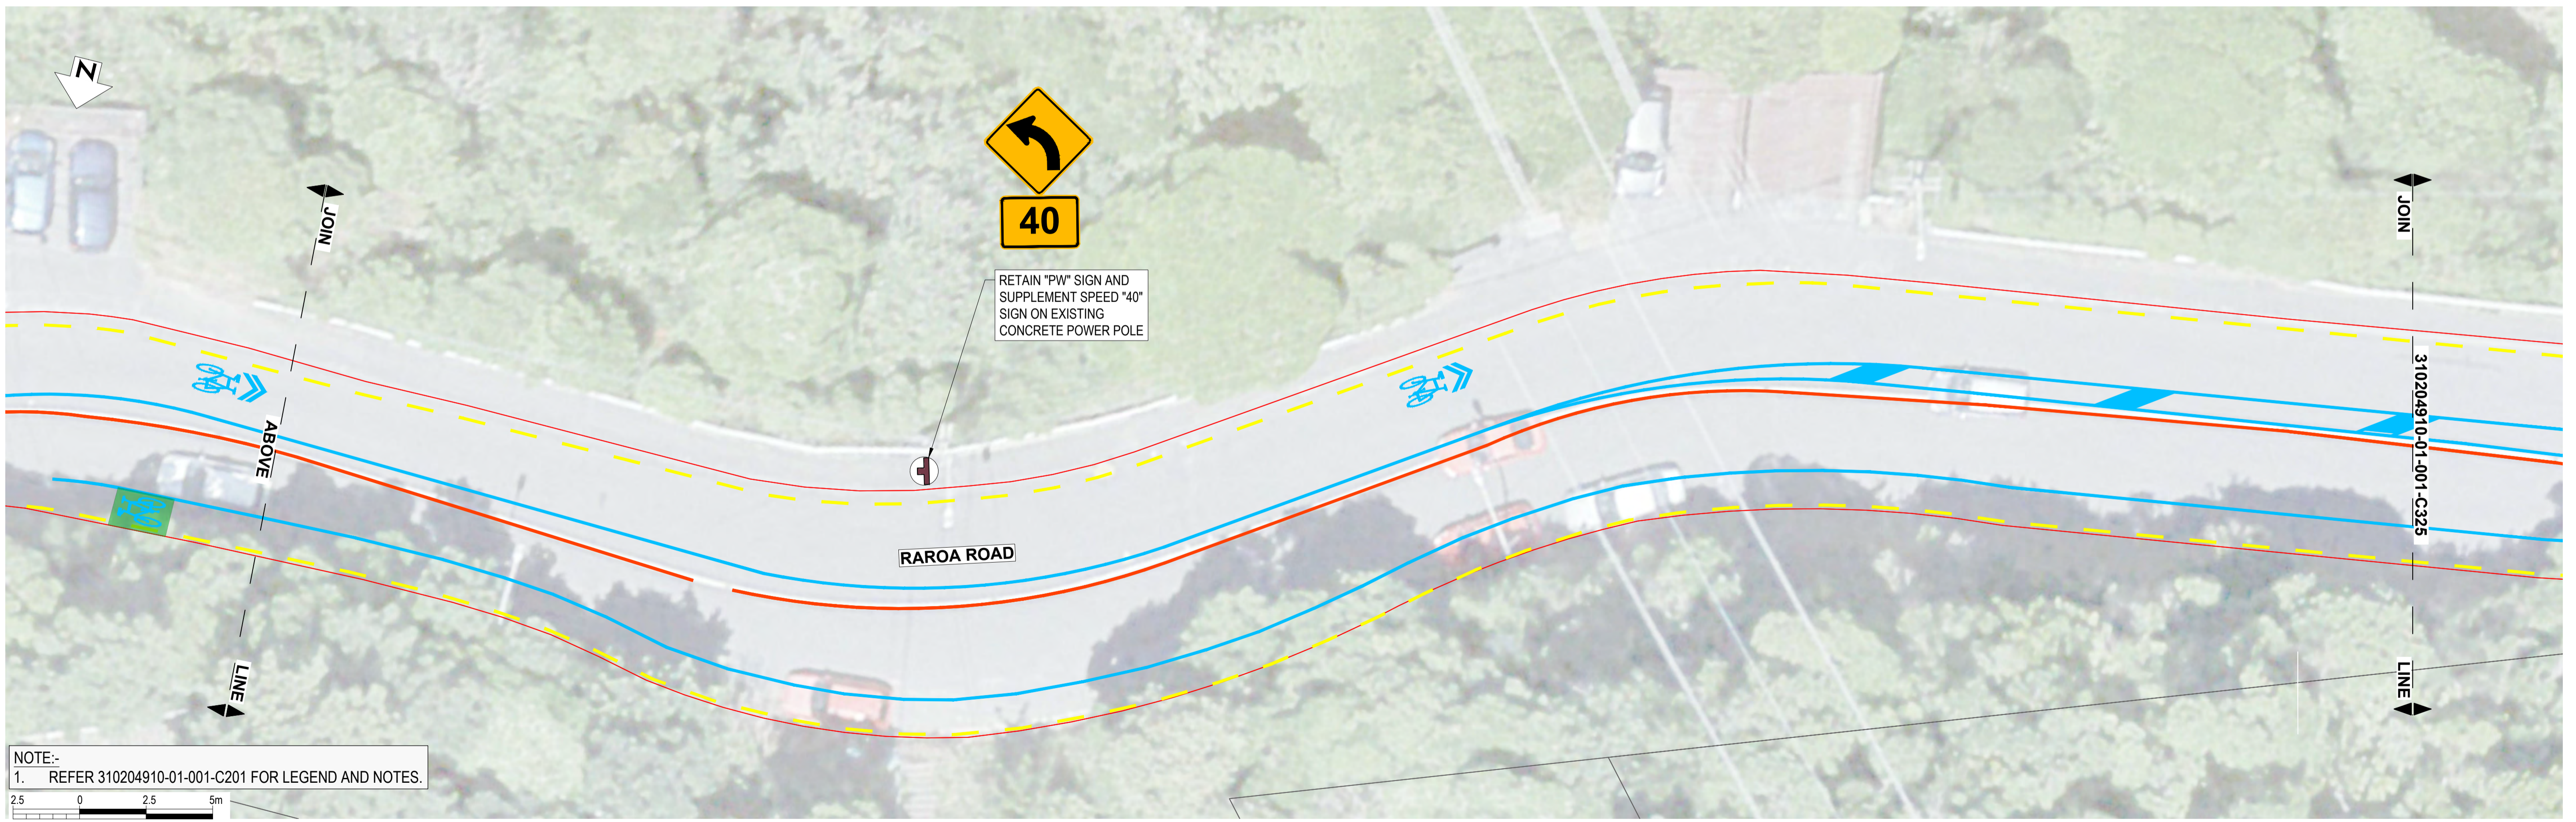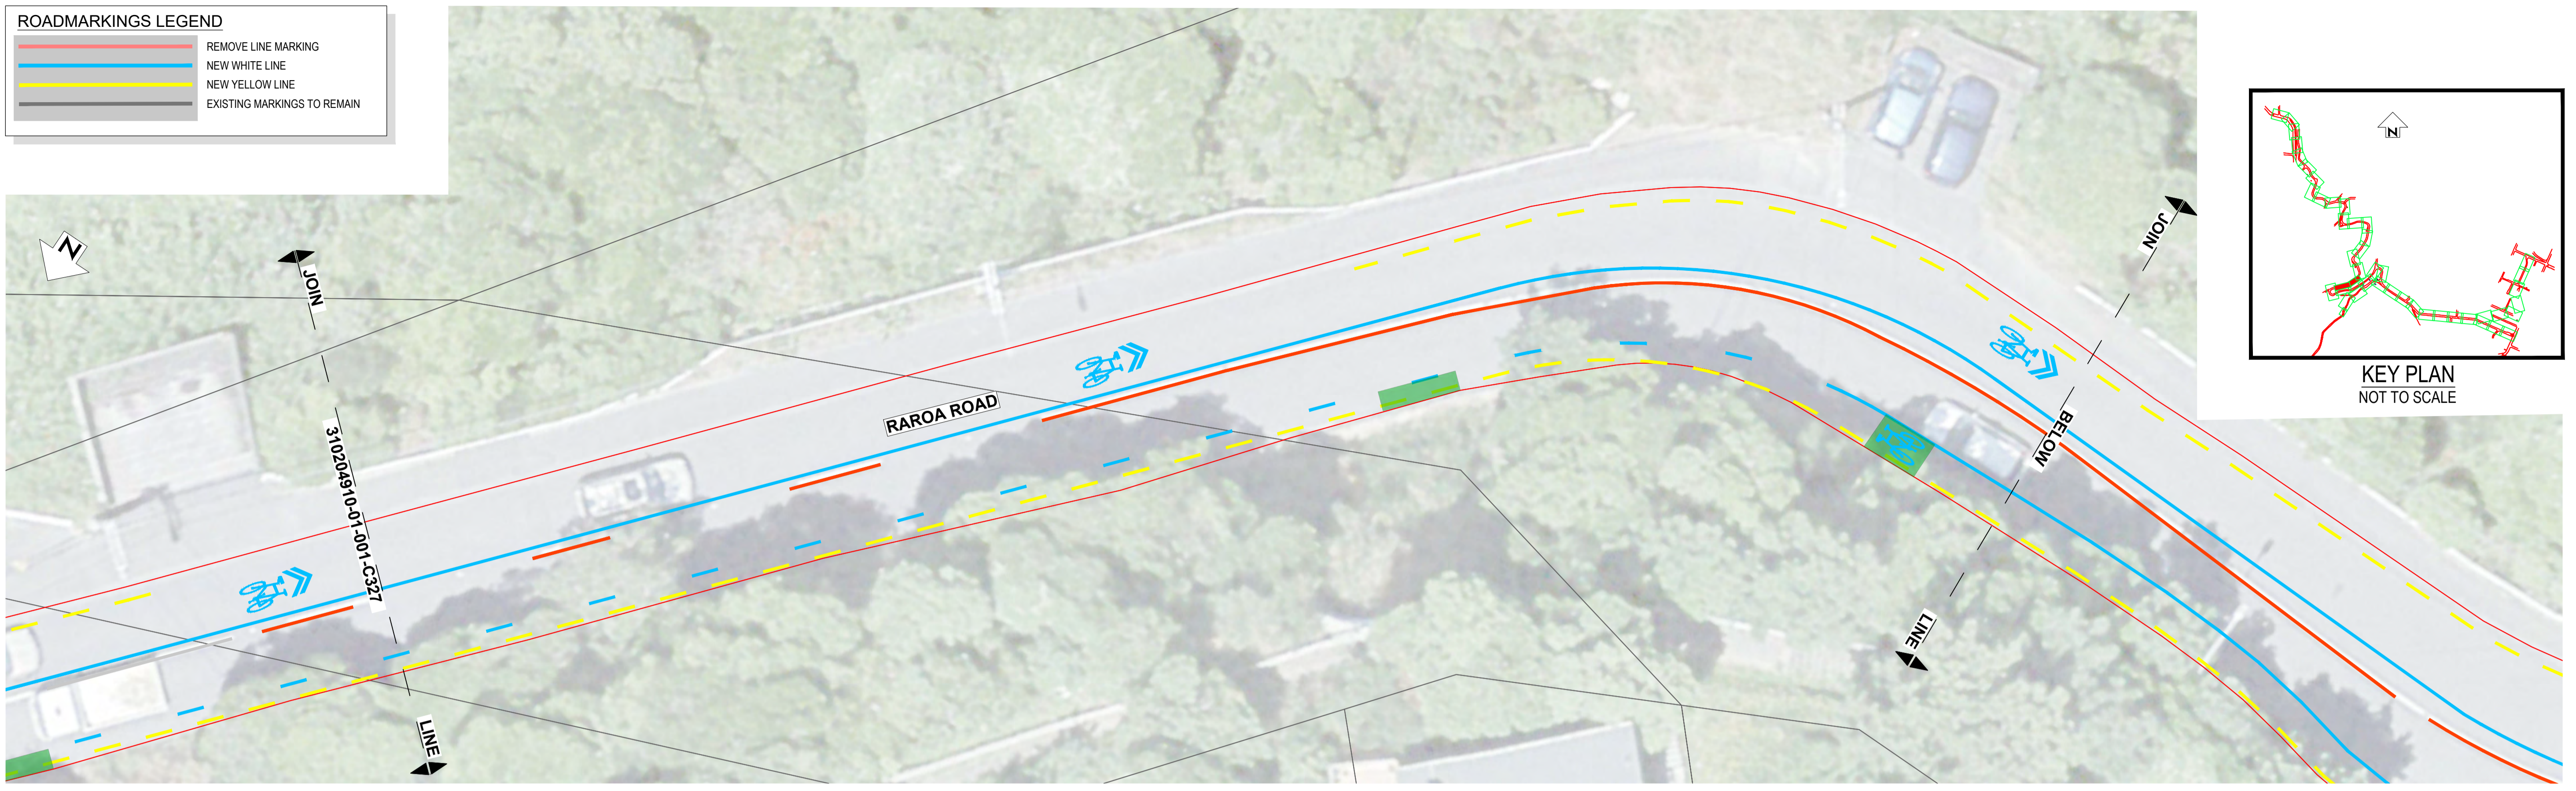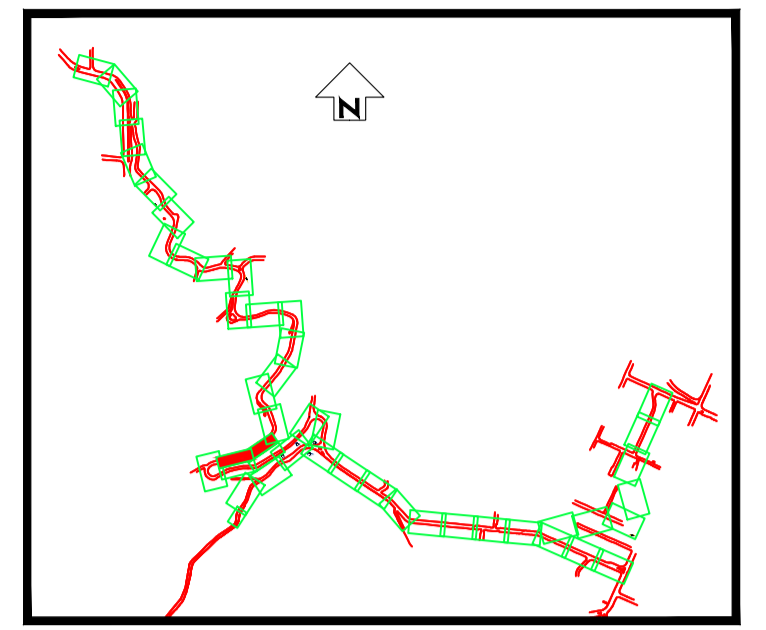

NOTE:-
1. REFER 310204910-01-001-C201 FOR LEGEND AND NOTES.



NOT FOR CONSTRUCTION

REV	REVISIONS	DRN	CHK	APP	DATE

SURVEYED		
DESIGNED	G. CORIN	
DRAWN	G. DOBSON	8.08.22
CAD REVIEW		
DESIGN CHECK		
DESIGN REVIEW		
APPROVED		
PROF REGISTRATION:		




ARO VALLEY TRANSITIONAL CYCLEWAY
WELLINGTON

GHUZNEE STREET - CHAYTOR STREET
SIGNAGE LAYOUT PLAN - SHEET 26 OF 44

Status Stamp	FOR REVIEW
Date Stamp	07.09.22
Scales	
Drawing No.	310204910-01-001-C326
Rev.	A

ROADMARKINGS LEGEND


	REMOVE LINE MARKING
	NEW WHITE LINE
	NEW YELLOW LINE
	EXISTING MARKINGS TO REMAIN

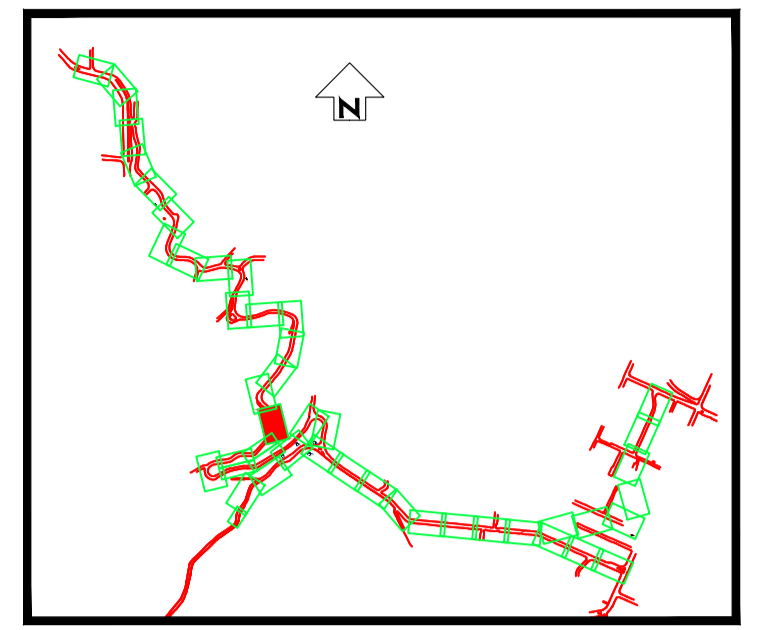

KEY PLAN
NOT TO SCALE

DO NOT SCALE - IF IN DOUBT, ASK

ORIGINAL SIZE A1

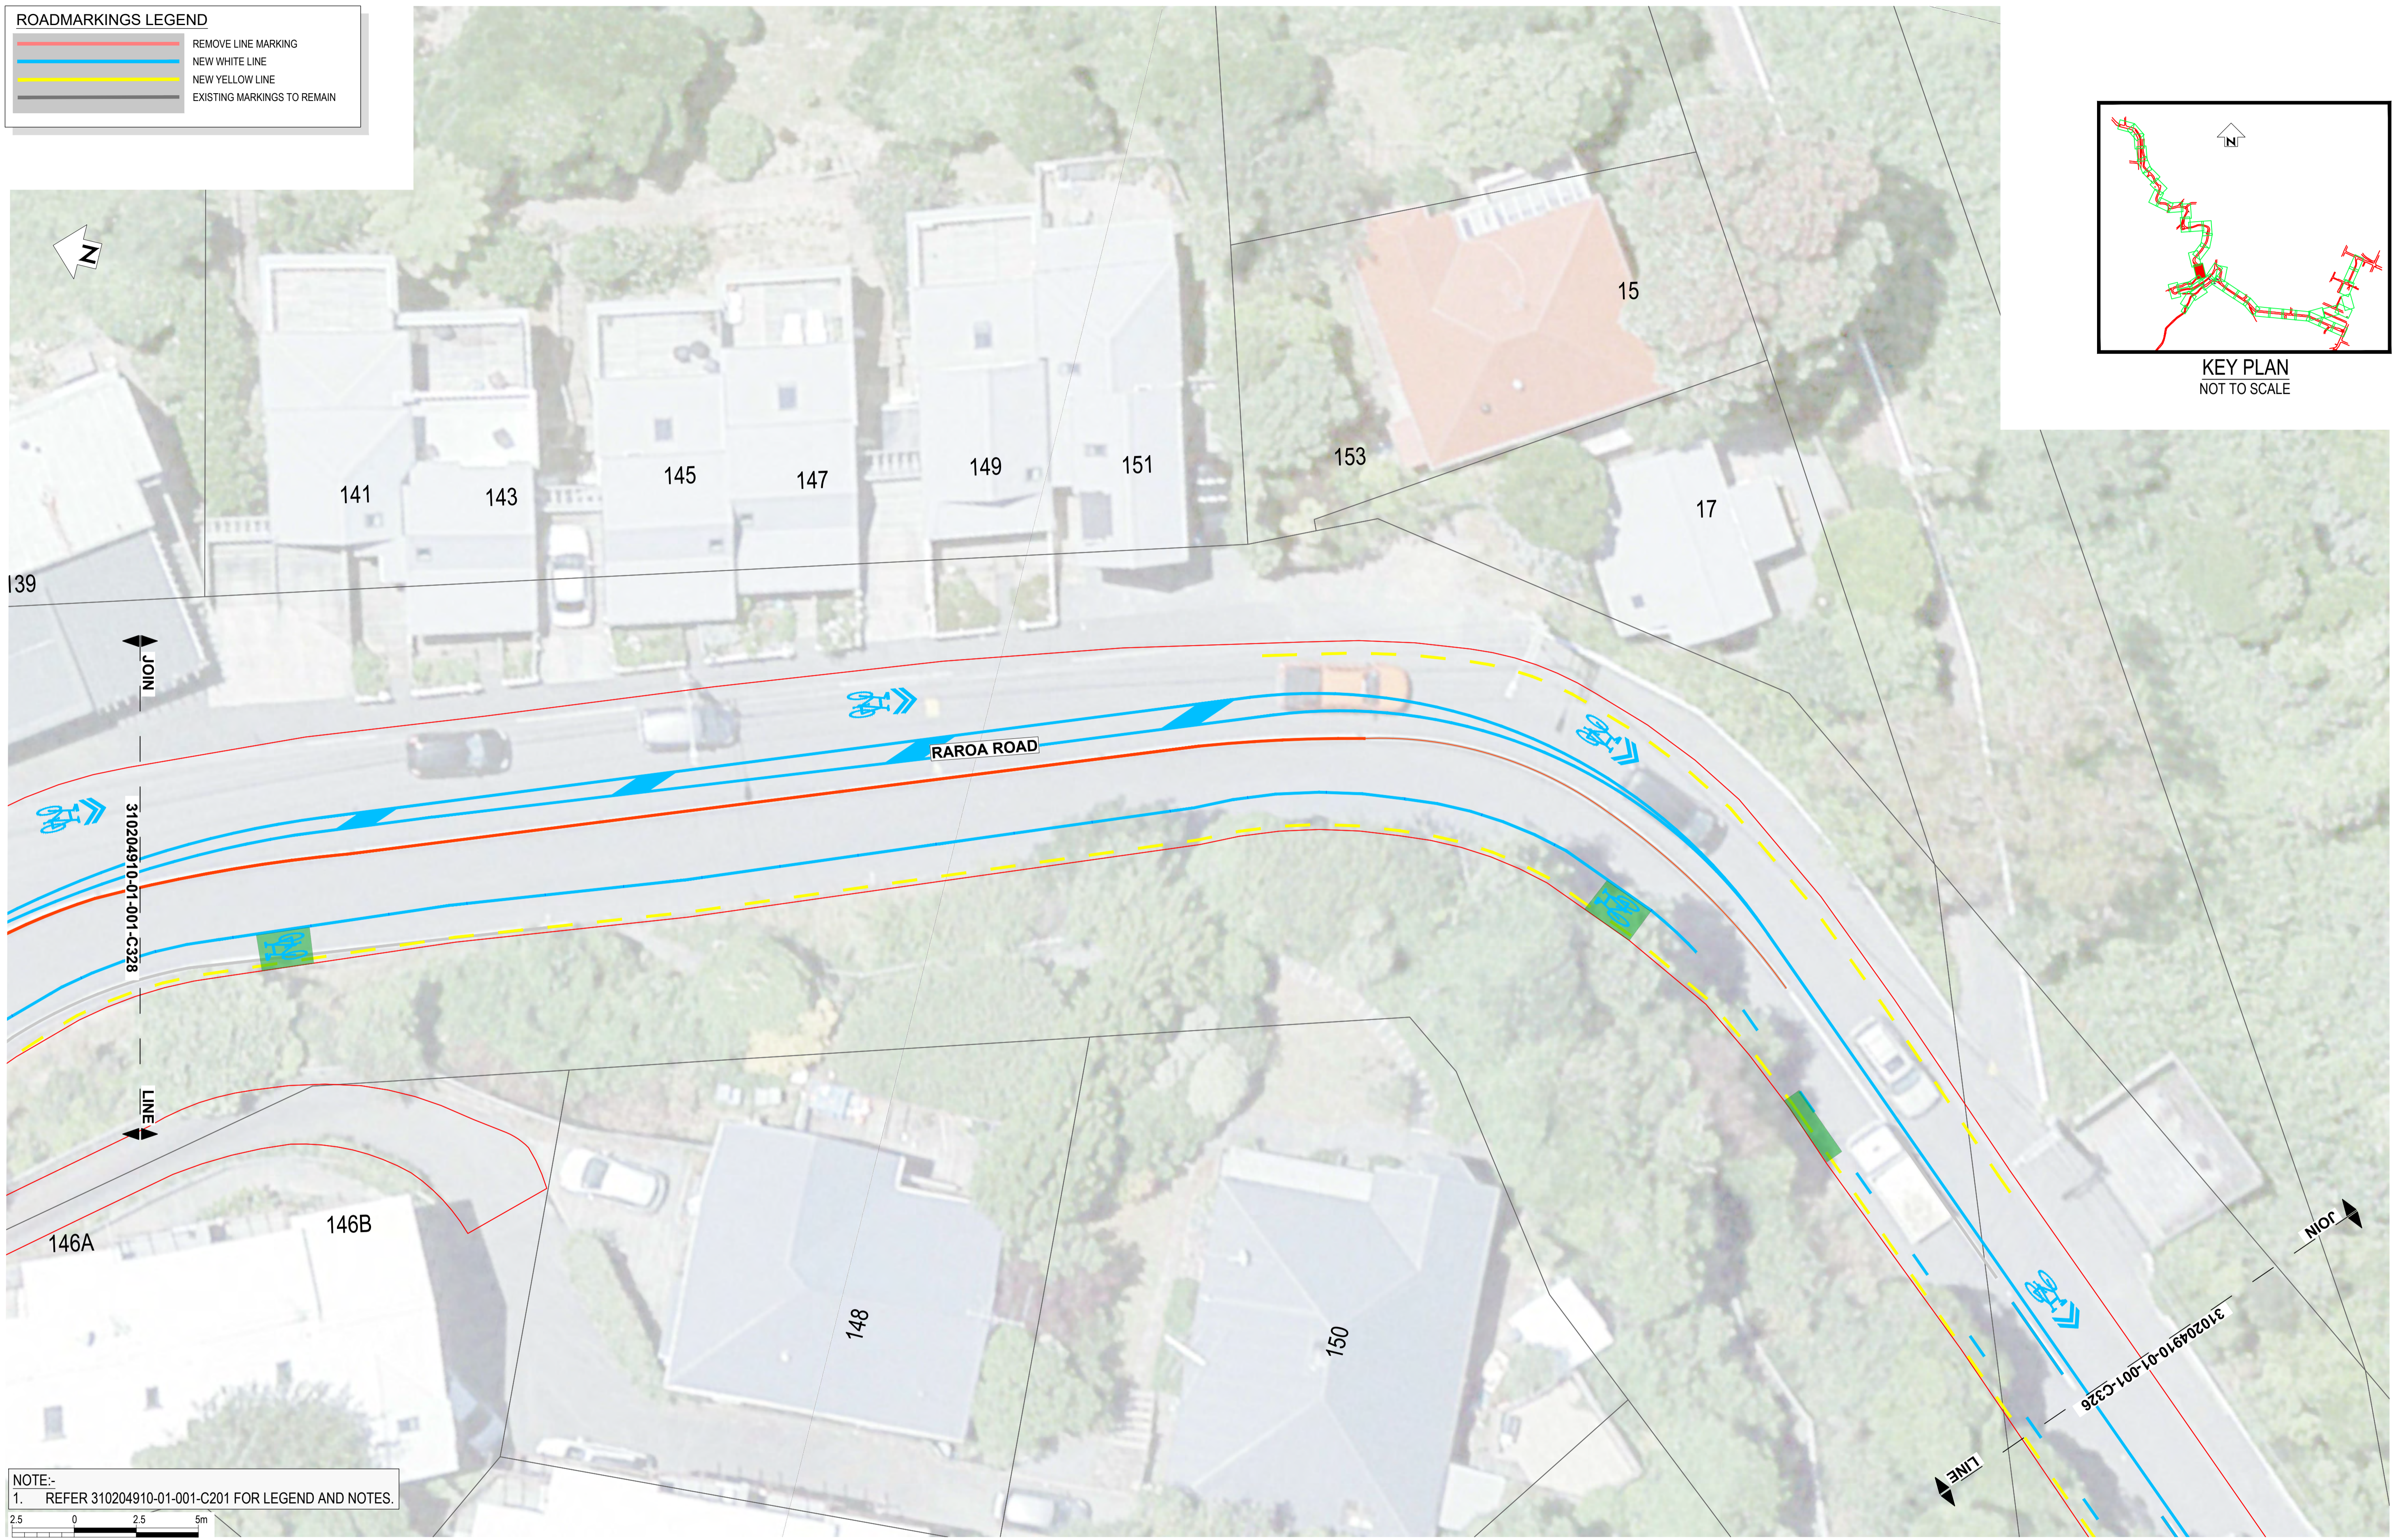

NOTE:-
1. REFER 310204910-01-001-C201 FOR LEGEND AND NOTES.



NOT FOR CONSTRUCTION

REV	REVISIONS	DRN	CHK	APP	DATE

SURVEYED		
DESIGNED	G. CORIN	
DRAWN	G. DOBSON	8.08.22
CAD REVIEW		
DESIGN CHECK		
DESIGN REVIEW		
APPROVED		
PROF REGISTRATION:		




ARO VALLEY TRANSITIONAL CYCLEWAY
WELLINGTON

GHUZNEE STREET - CHAYTOR STREET
SIGNAGE LAYOUT PLAN - SHEET 27 OF 44

Status Stamp	FOR REVIEW
Date Stamp	07.09.22
Scales	
Drawing No.	310204910-01-001-C327
Rev.	A

ROADMARKINGS LEGEND



	REMOVE LINE MARKING
	NEW WHITE LINE
	NEW YELLOW LINE
	EXISTING MARKINGS TO REMAIN

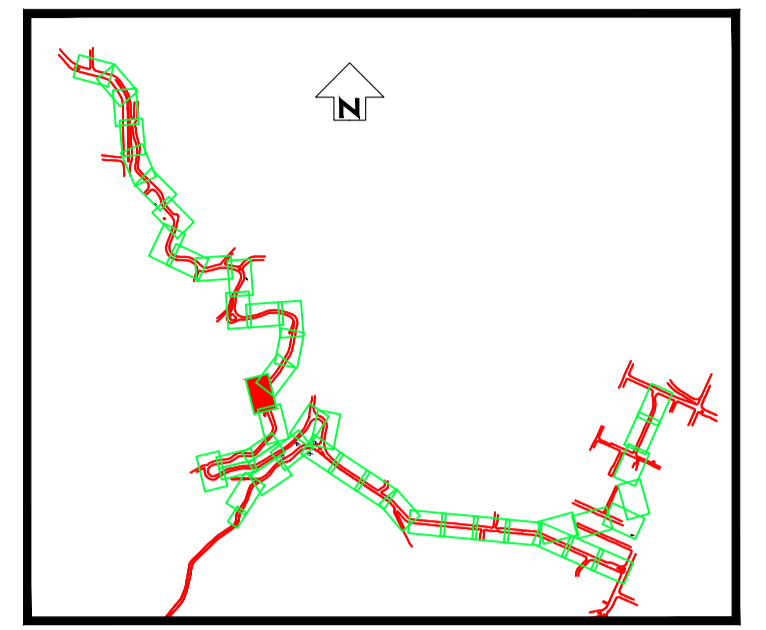

KEY PLAN
NOT TO SCALE

DO NOT SCALE - IF IN DOUBT, ASK

ORIGINAL SIZE A1

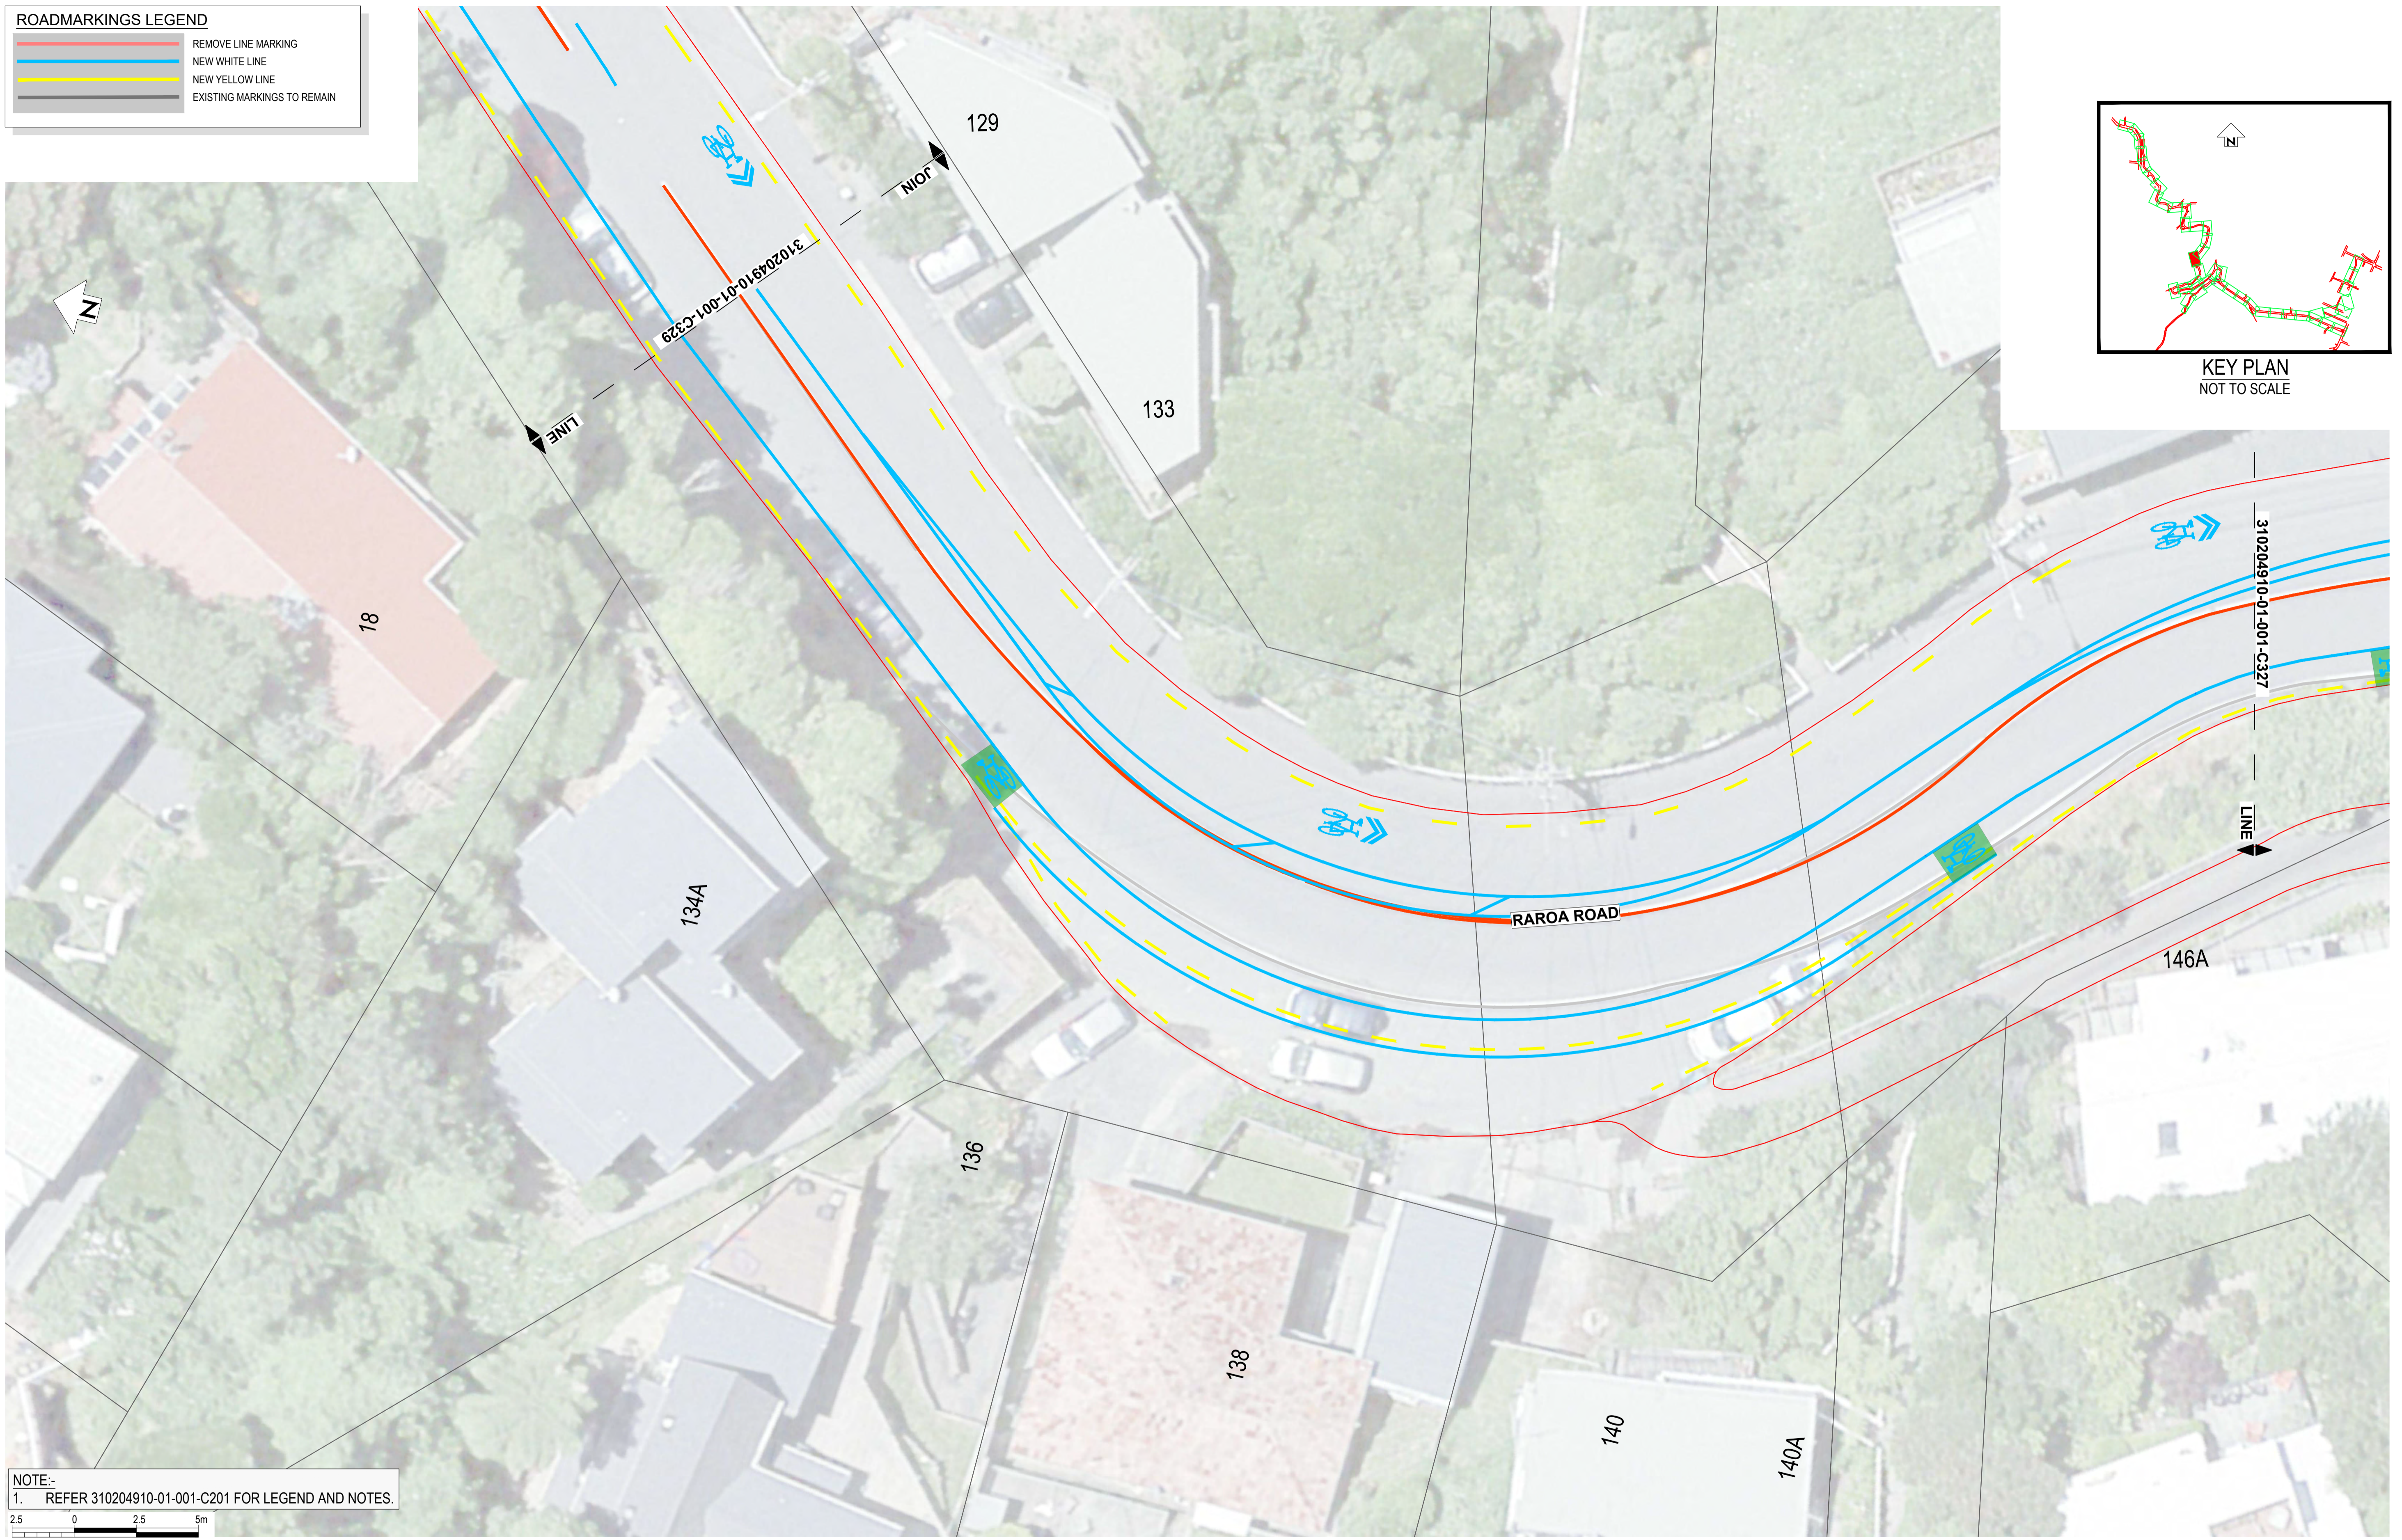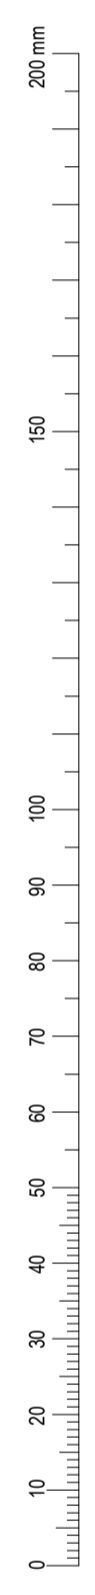

NOTE:-
1. REFER 310204910-01-001-C201 FOR LEGEND AND NOTES.



SCALE 1:125

NOT FOR CONSTRUCTION

REV	REVISIONS	DRN	CHK	APP	DATE

SURVEYED		
DESIGNED	G. CORIN	
DRAWN	G. DOBSON	8.08.22
CAD REVIEW		
DESIGN CHECK		
DESIGN REVIEW		
APPROVED		
PROF REGISTRATION:		




Client: ARO VALLEY TRANSITIONAL CYCLEWAY
WELLINGTON

GHUZNEE STREET - CHAYTOR STREET
SIGNAGE LAYOUT PLAN - SHEET 28 OF 44


Status Stamp	FOR REVIEW
Date Stamp	07.09.22
Scales	
Drawing No.	310204910-01-001-C328
Rev.	A

ROADMARKINGS LEGEND	
	REMOVE LINE MARKING
	NEW WHITE LINE
	NEW YELLOW LINE
	EXISTING MARKINGS TO REMAIN

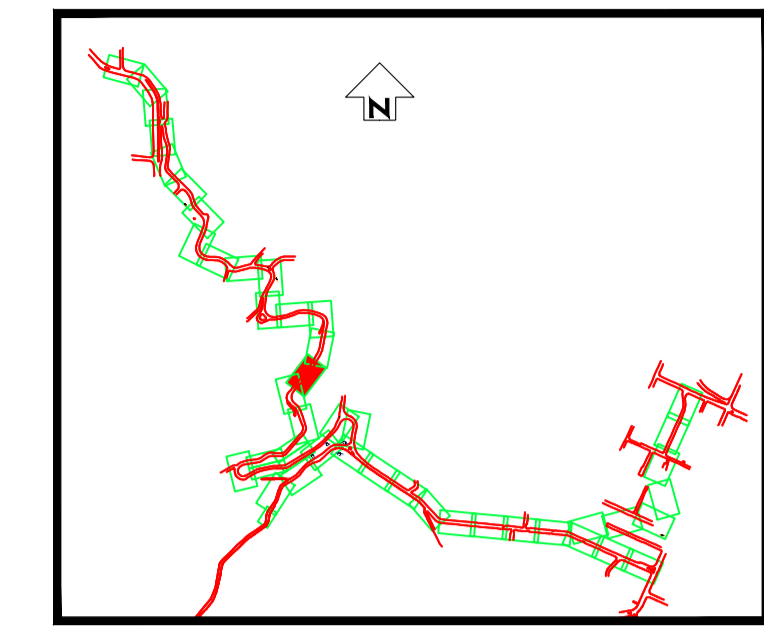

KEY PLAN
NOT TO SCALE

DO NOT SCALE - IF IN DOUBT, ASK

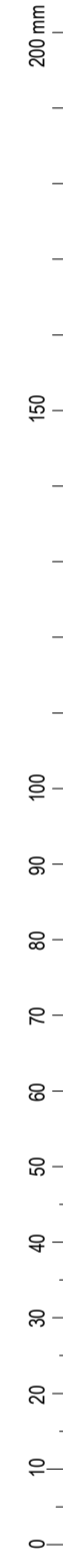

ORIGINAL SIZE A1



NOTE:-
1. REFER 310204910-01-001-C201 FOR LEGEND AND NOTES.




SCALE 1:125

NOT FOR CONSTRUCTION

REV	REVISIONS	DRN	CHK	APP	DATE

SURVEYED		
DESIGNED	G. CORIN	
DRAWN	G. DOBSON	8.08.22
CAD REVIEW		
DESIGN CHECK		
DESIGN REVIEW		
APPROVED		
PROF REGISTRATION:		

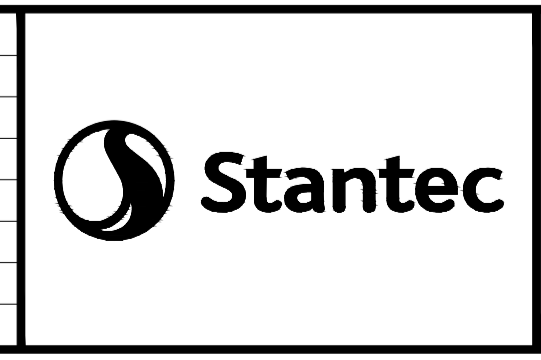


Client:
ARO VALLEY TRANSITIONAL CYCLEWAY
WELLINGTON
GHUZNEE STREET - CHAYTOR STREET
SIGNAGE LAYOUT PLAN - SHEET 29 OF 44

Status Stamp	FOR REVIEW
Date Stamp	07.09.22
Scales	
Drawing No.	310204910-01-001-C329
Rev.	A

ROADMARKINGS LEGEND


	REMOVE LINE MARKING
	NEW WHITE LINE
	NEW YELLOW LINE
	EXISTING MARKINGS TO REMAIN

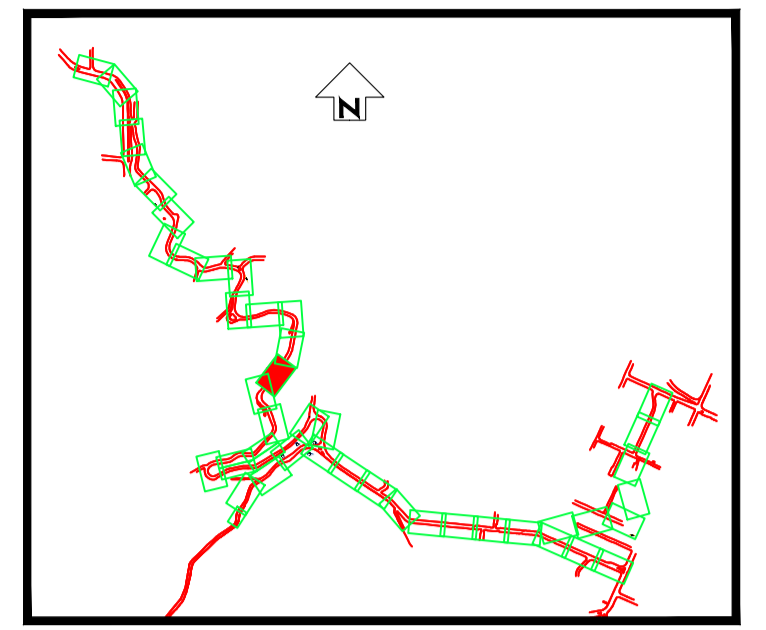


KEY PLAN
NOT TO SCALE

DO NOT SCALE - IF IN DOUBT, ASK

ORIGINAL SIZE A1

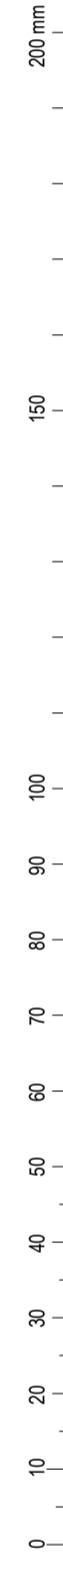

NOTE:-
1. REFER 310204910-01-001-C201 FOR LEGEND AND NOTES.

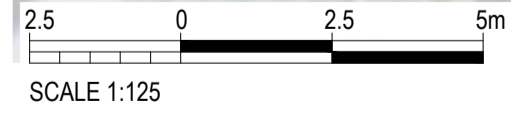

SCALE 1:125

NOT FOR CONSTRUCTION

REV	REVISIONS	DRN	CHK	APP	DATE

SURVEYED		
DESIGNED	G. CORIN	
DRAWN	G. DOBSON	8.08.22
CAD REVIEW		
DESIGN CHECK		
DESIGN REVIEW		
APPROVED		
PROF REGISTRATION:		




ARO VALLEY TRANSITIONAL CYCLEWAY
WELLINGTON

GHUZNEE STREET - CHAYTOR STREET
SIGNAGE LAYOUT PLAN - SHEET 30 OF 44

Status Stamp	FOR REVIEW
Date Stamp	07.09.22
Scales	
Drawing No.	310204910-01-001-C330
Rev.	A


ROADMARKINGS LEGEND

	REMOVE LINE MARKING
	NEW WHITE LINE
	NEW YELLOW LINE
	EXISTING MARKINGS TO REMAIN

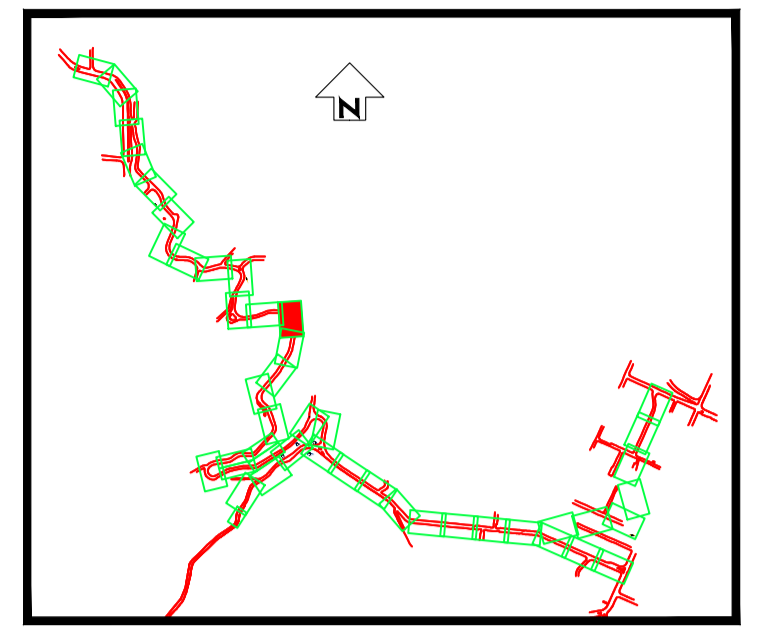

KEY PLAN
NOT TO SCALE

DO NOT SCALE - IF IN DOUBT, ASK

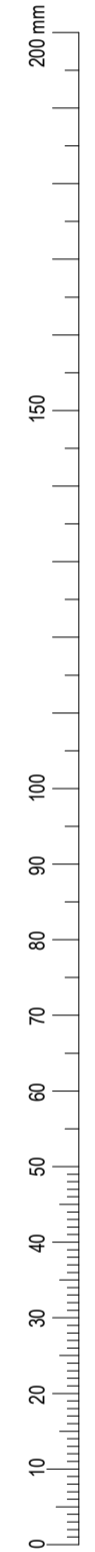

ORIGINAL SIZE A1



NOTE:-
1. REFER 310204910-01-001-C201 FOR LEGEND AND NOTES.



SCALE 1:125

NOT FOR CONSTRUCTION

REV	REVISIONS	DRN	CHK	APP	DATE

SURVEYED		
DESIGNED	G. CORIN	
DRAWN	G. DOBSON	8.08.22
CAD REVIEW		
DESIGN CHECK		
DESIGN REVIEW		
APPROVED		
PROF REGISTRATION:		




ARO VALLEY TRANSITIONAL CYCLEWAY
WELLINGTON

GHUZNEE STREET - CHAYTOR STREET
SIGNAGE LAYOUT PLAN - SHEET 31 OF 44

Status Stamp	FOR REVIEW
Date Stamp	07.09.22
Scales	
Drawing No.	310204910-01-001-C331
Rev.	A

ROADMARKINGS LEGEND	
	REMOVE LINE MARKING
	NEW WHITE LINE
	NEW YELLOW LINE
	EXISTING MARKINGS TO REMAIN

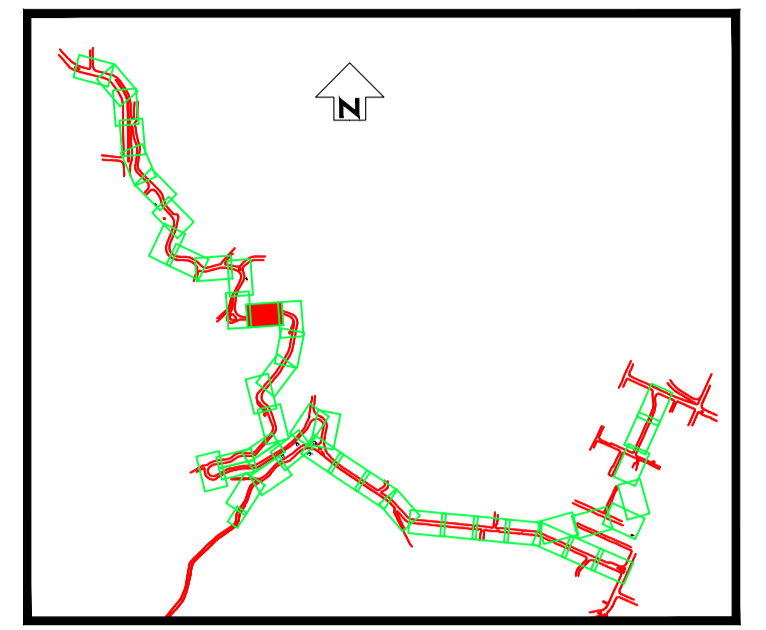

KEY PLAN
NOT TO SCALE

DO NOT SCALE - IF IN DOUBT, ASK

200mm

150

100

50

0

ORIGINAL SIZE A1



NOTE:-
1. REFER 310204910-01-001-C201 FOR LEGEND AND NOTES.



SCALE 1:125

NOT FOR CONSTRUCTION

REV	REVISIONS	DRN	CHK	APP	DATE


SURVEYED		
DESIGNED	G. CORIN	
DRAWN	G. DOBSON	8.08.22
CAD REVIEW		
DESIGN CHECK		
DESIGN REVIEW		
APPROVED		
PROF REGISTRATION:		



Client:
ARO VALLEY TRANSITIONAL CYCLEWAY
WELLINGTON
GHUZNEE STREET - CHAYTOR STREET
SIGNAGE LAYOUT PLAN - SHEET 32 OF 44

Status Stamp	FOR REVIEW
Date Stamp	07.09.22
Scales	
Drawing No.	310204910-01-001-C332
Rev.	A


ROADMARKINGS LEGEND	
	REMOVE LINE MARKING
	NEW WHITE LINE
	NEW YELLOW LINE
	EXISTING MARKINGS TO REMAIN

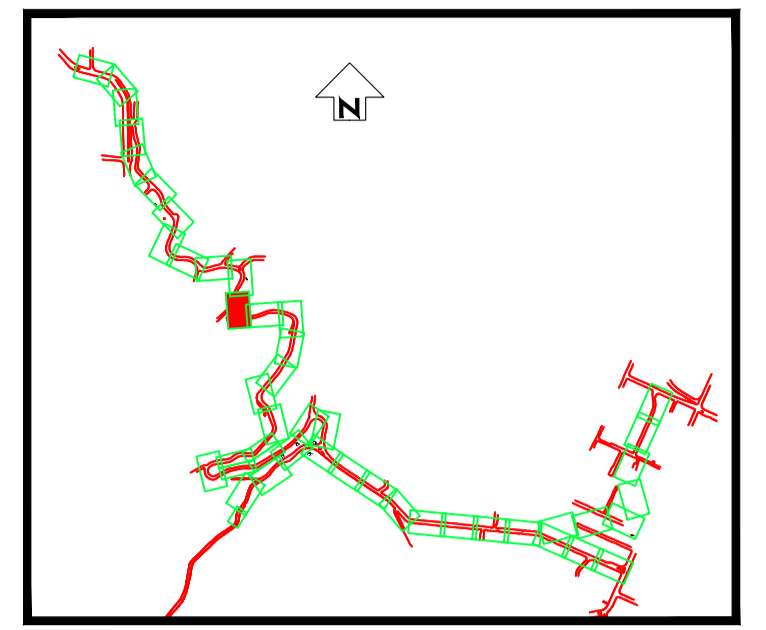

KEY PLAN
NOT TO SCALE

DO NOT SCALE - IF IN DOUBT, ASK

ORIGINAL SIZE A1

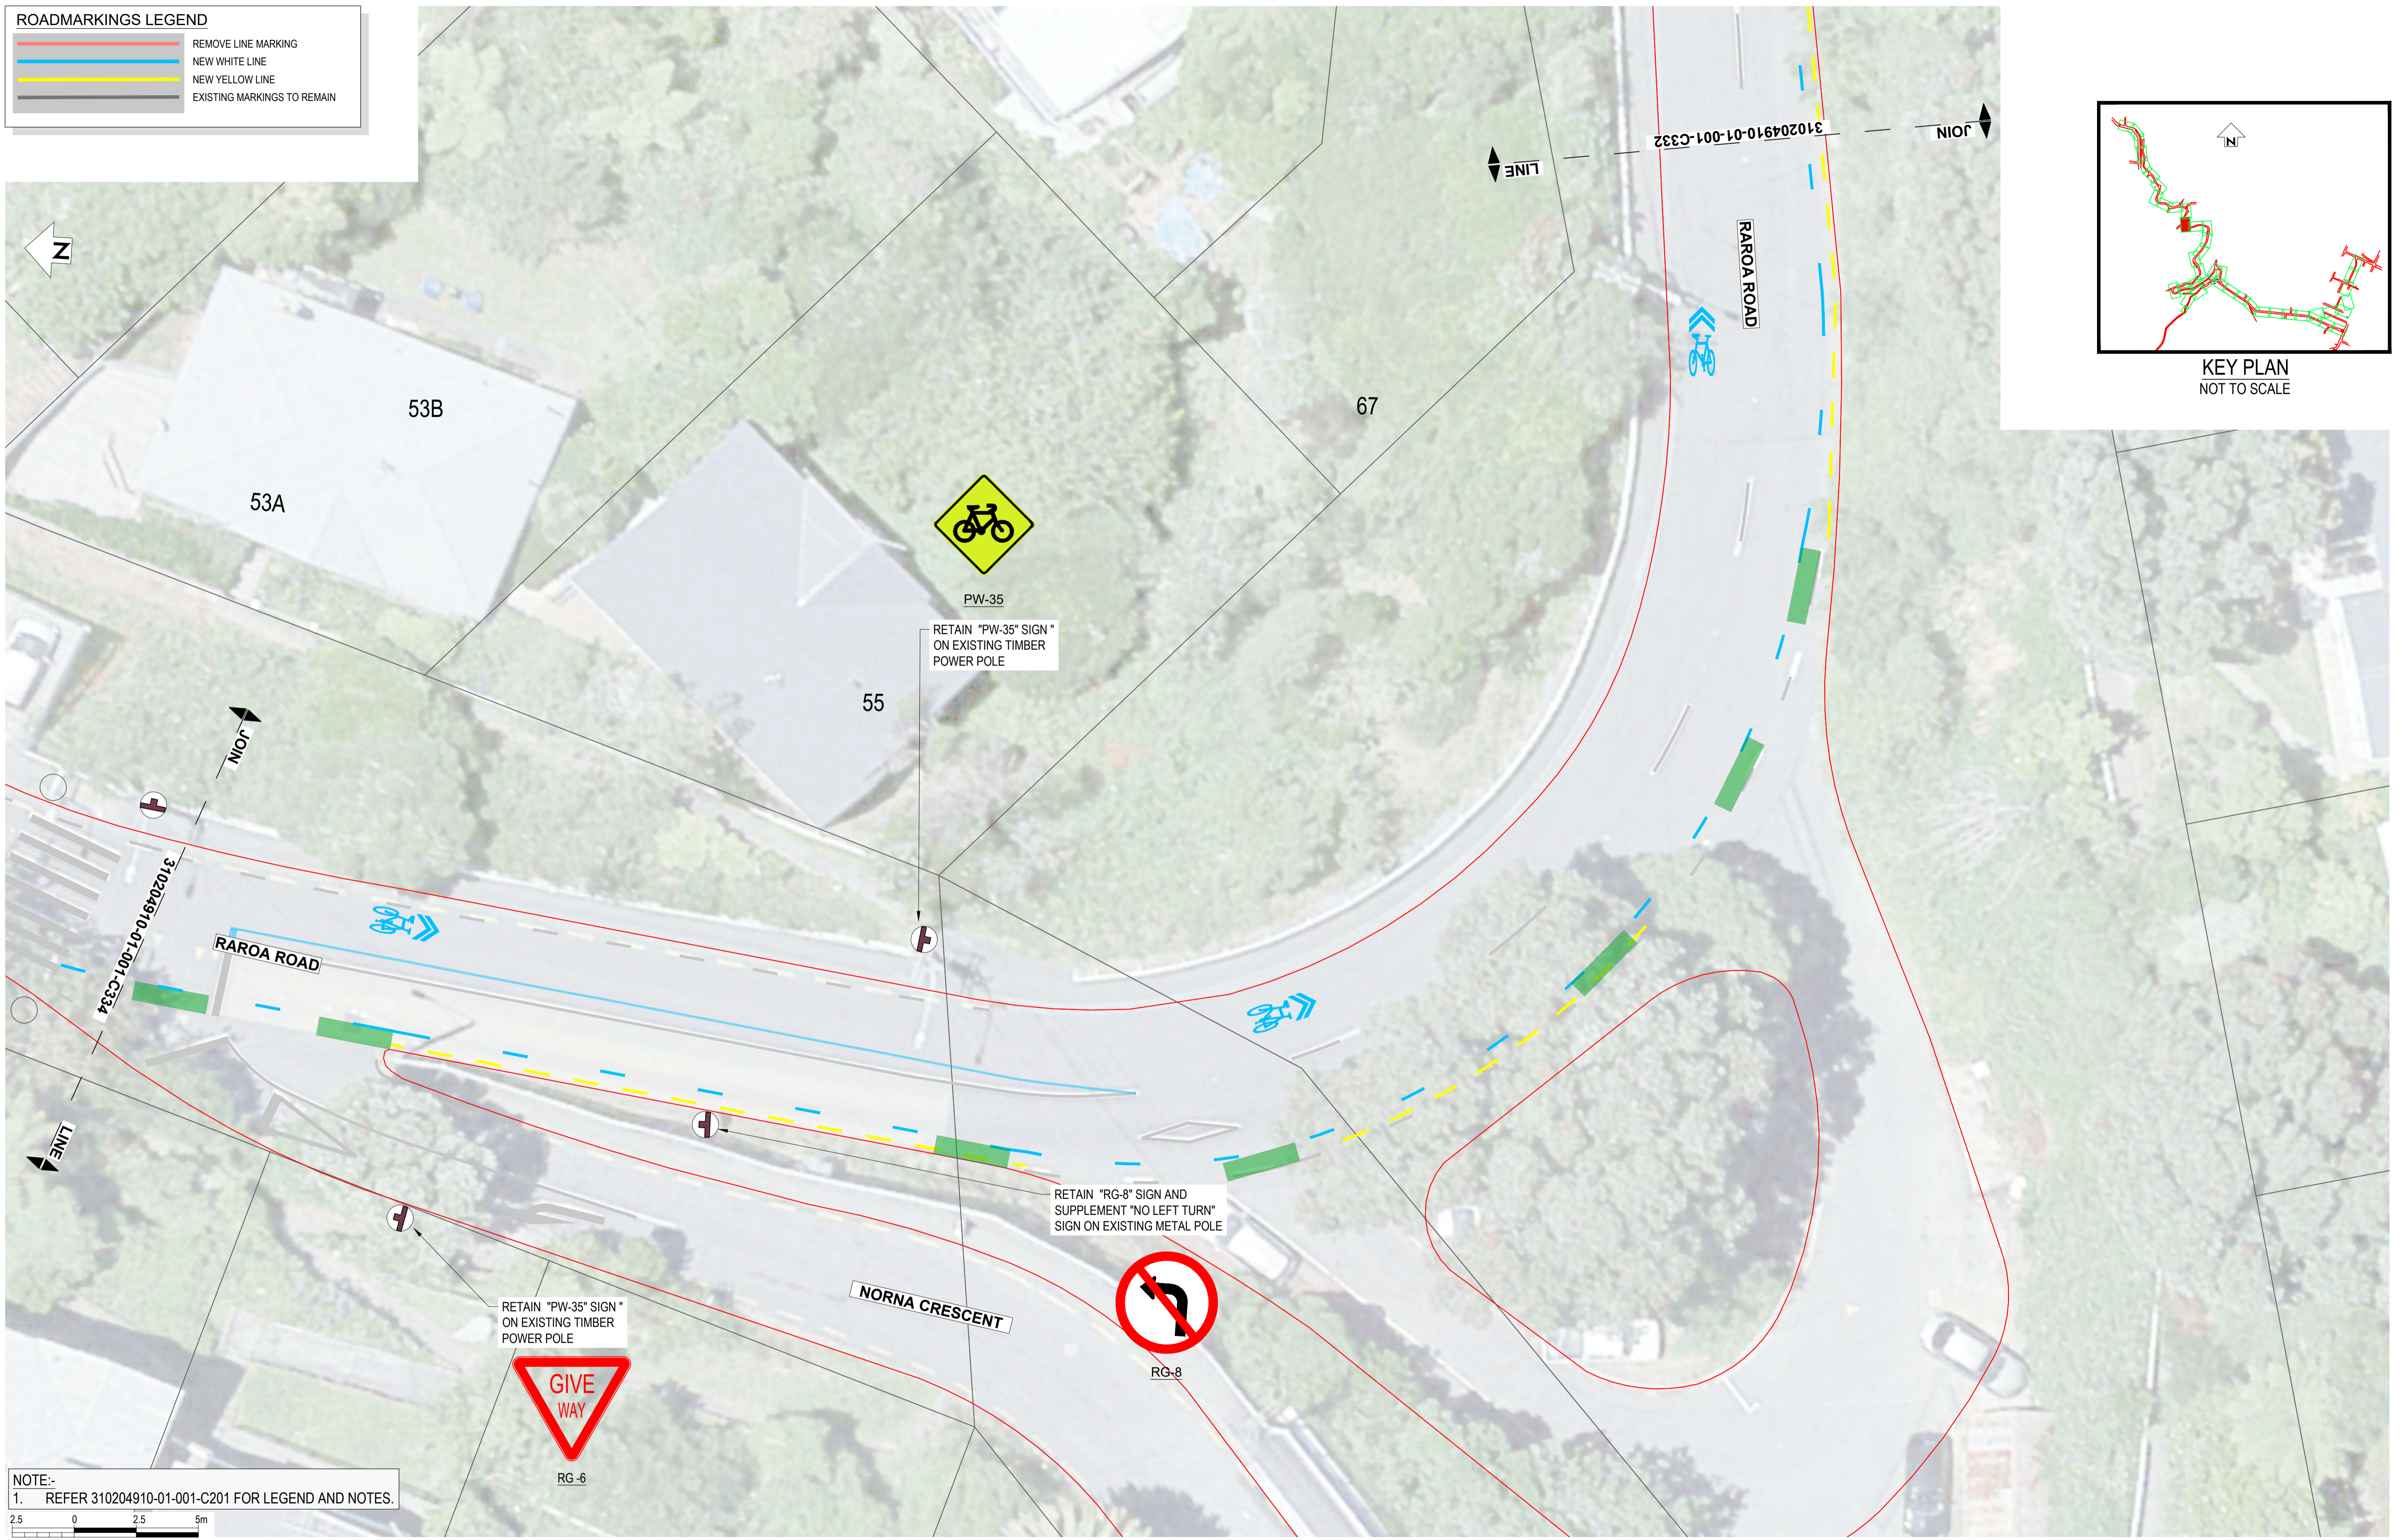

NOTE:-
1. REFER 310204910-01-001-C201 FOR LEGEND AND NOTES.



SCALE 1:125

NOT FOR CONSTRUCTION

REV	REVISIONS	DRN	CHK	APP	DATE

SURVEYED		
DESIGNED	G. CORIN	
DRAWN	G. DOBSON	8.08.22
CAD REVIEW		
DESIGN CHECK		
DESIGN REVIEW		
APPROVED		
PROF REGISTRATION:		






ARO VALLEY TRANSITIONAL CYCLEWAY
WELLINGTON

GHUZNEE STREET - CHAYTOR STREET
SIGNAGE LAYOUT PLAN - SHEET 33 OF 44

Status Stamp	FOR REVIEW
Date Stamp	07.09.22
Scales	
Drawing No.	310204910-01-001-C333
Rev.	A

ORIGINAL SIZE A1

DO NOT SCALE - IF IN DOUBT, ASK

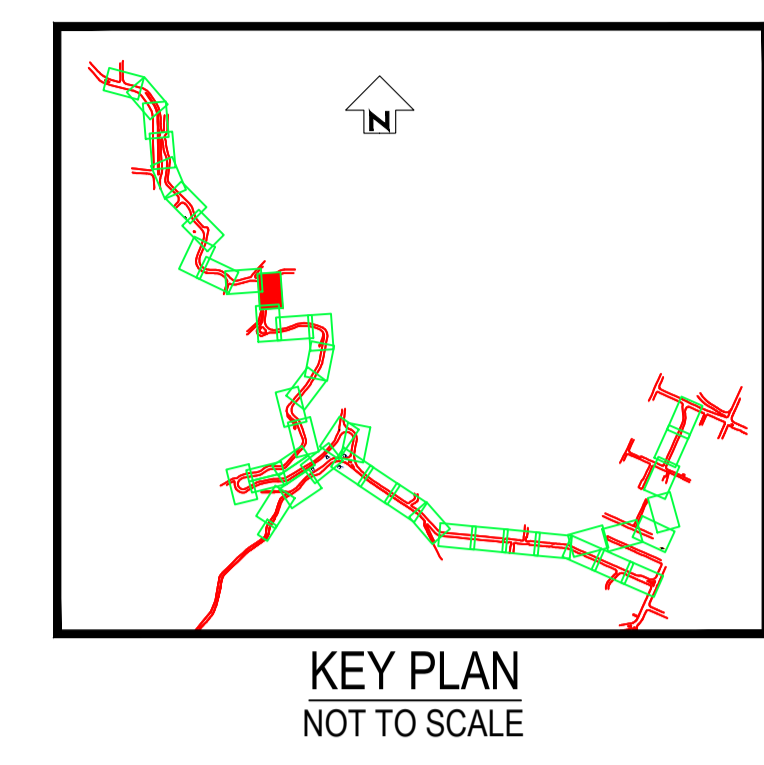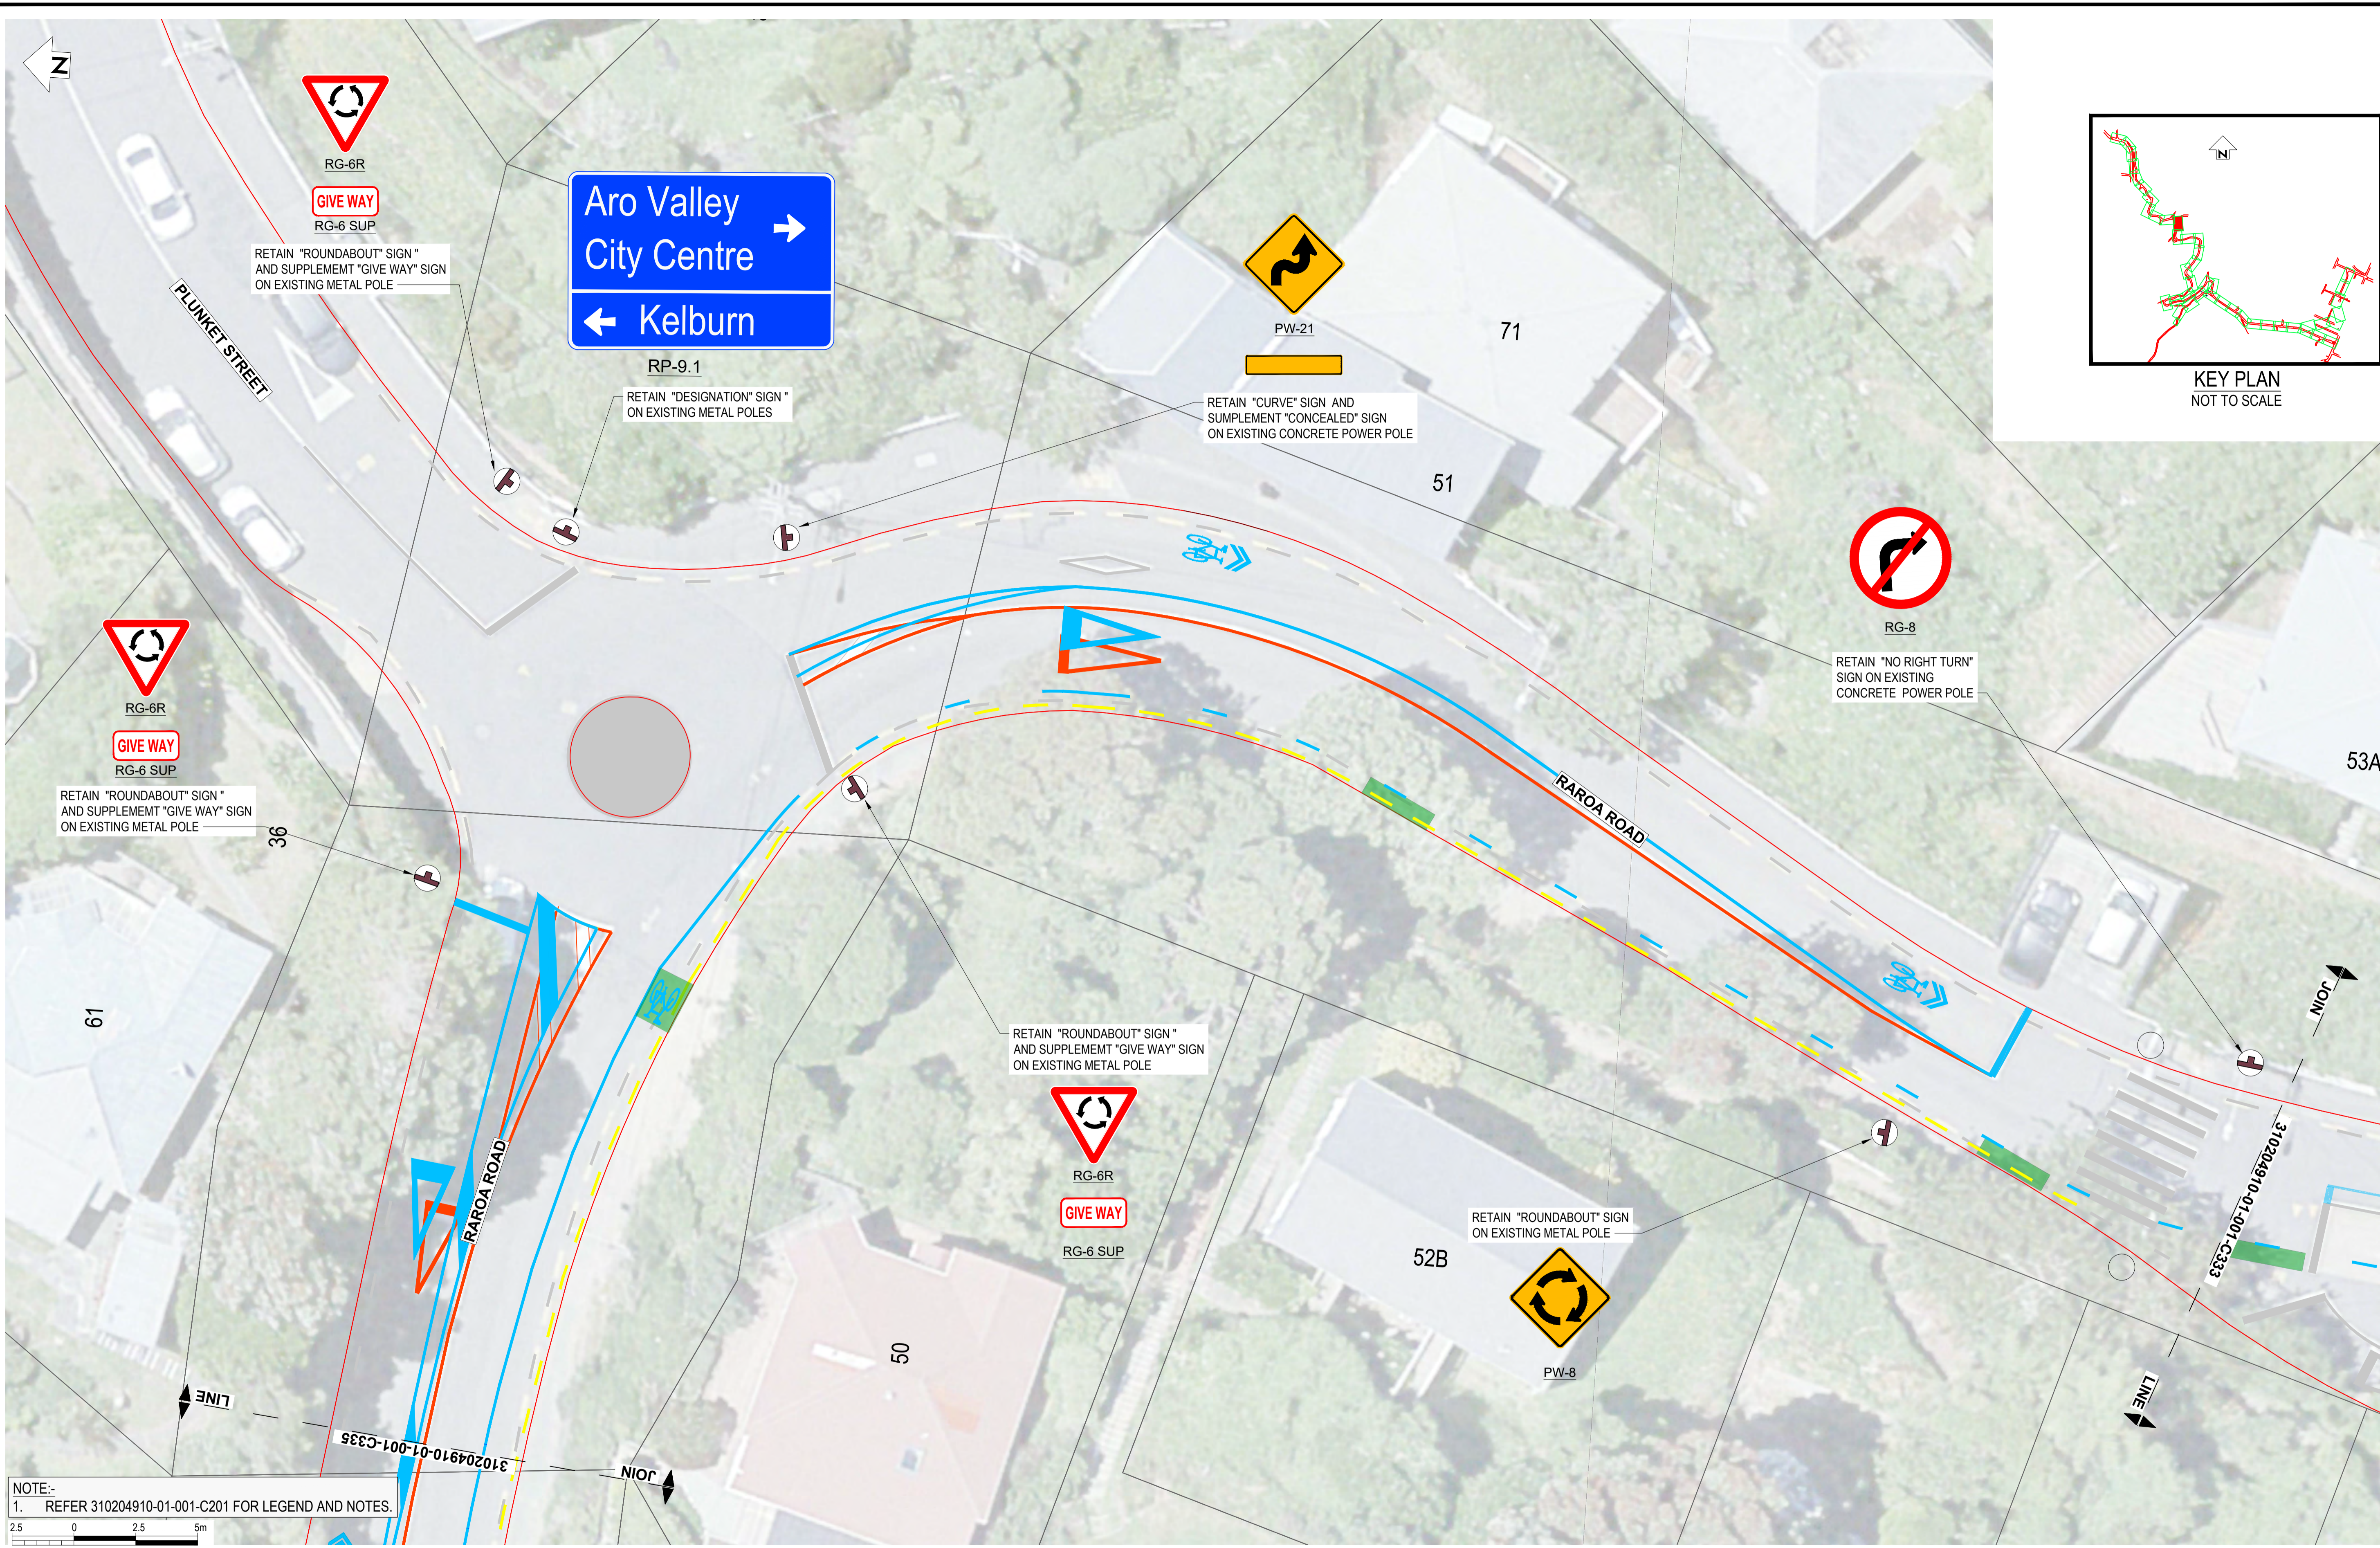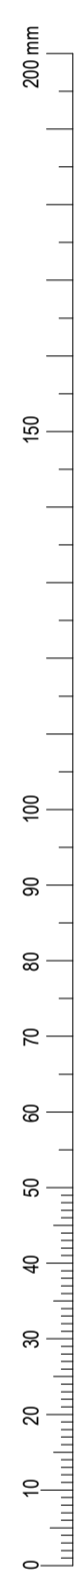


NOTE:-
1. REFER 310204910-01-001-C201 FOR LEGEND AND NOTES.



NOT FOR CONSTRUCTION

REV	REVISIONS	DRN	CHK	APP	DATE

SURVEYED		
DESIGNED	G. CORIN	
DRAWN	G. DOBSON	8.08.22
CAD REVIEW		
DESIGN CHECK		
DESIGN REVIEW		
APPROVED		
PROF REGISTRATION:		

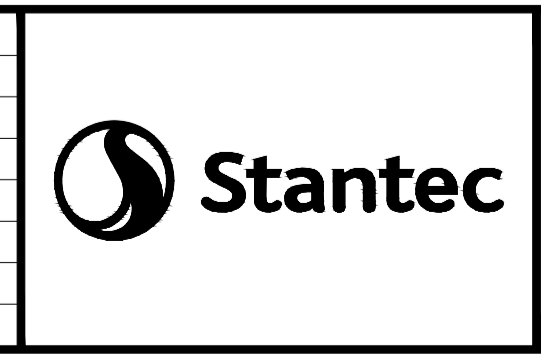

Client:

**ARO VALLEY TRANSITIONAL CYCLEWAY
WELLINGTON**



**GHUZNEE STREET - CHAYTOR STREET
SIGNAGE LAYOUT PLAN - SHEET 34 OF 44**

Status Stamp	FOR REVIEW
Date Stamp	07.09.22
Scales	
Drawing No.	310204910-01-001-C334
Rev.	A


ROADMARKINGS LEGEND	
	REMOVE LINE MARKING
	NEW WHITE LINE
	NEW YELLOW LINE
	EXISTING MARKINGS TO REMAIN

DO NOT SCALE - IF IN DOUBT, ASK

ORIGINAL SIZE A1

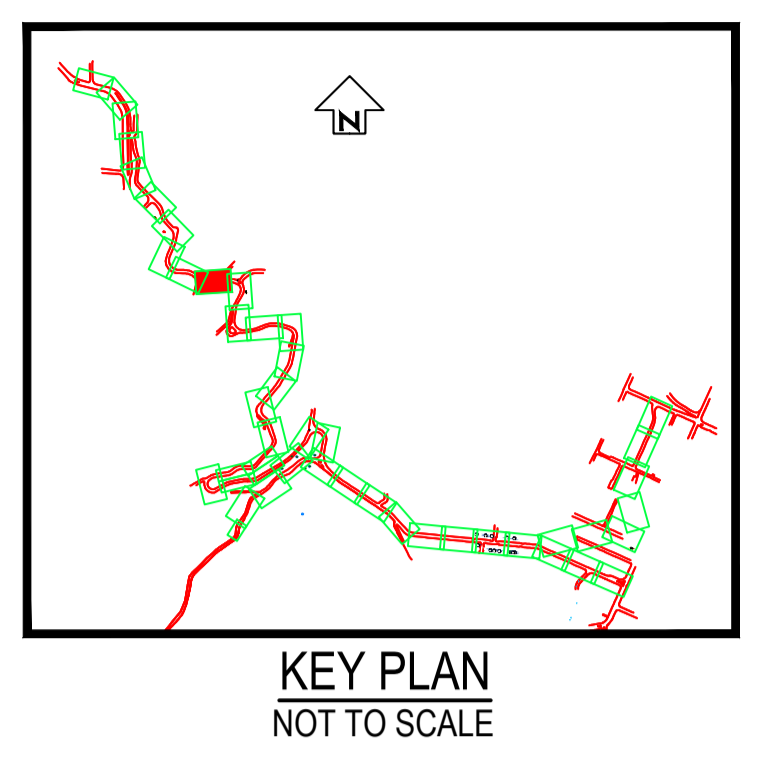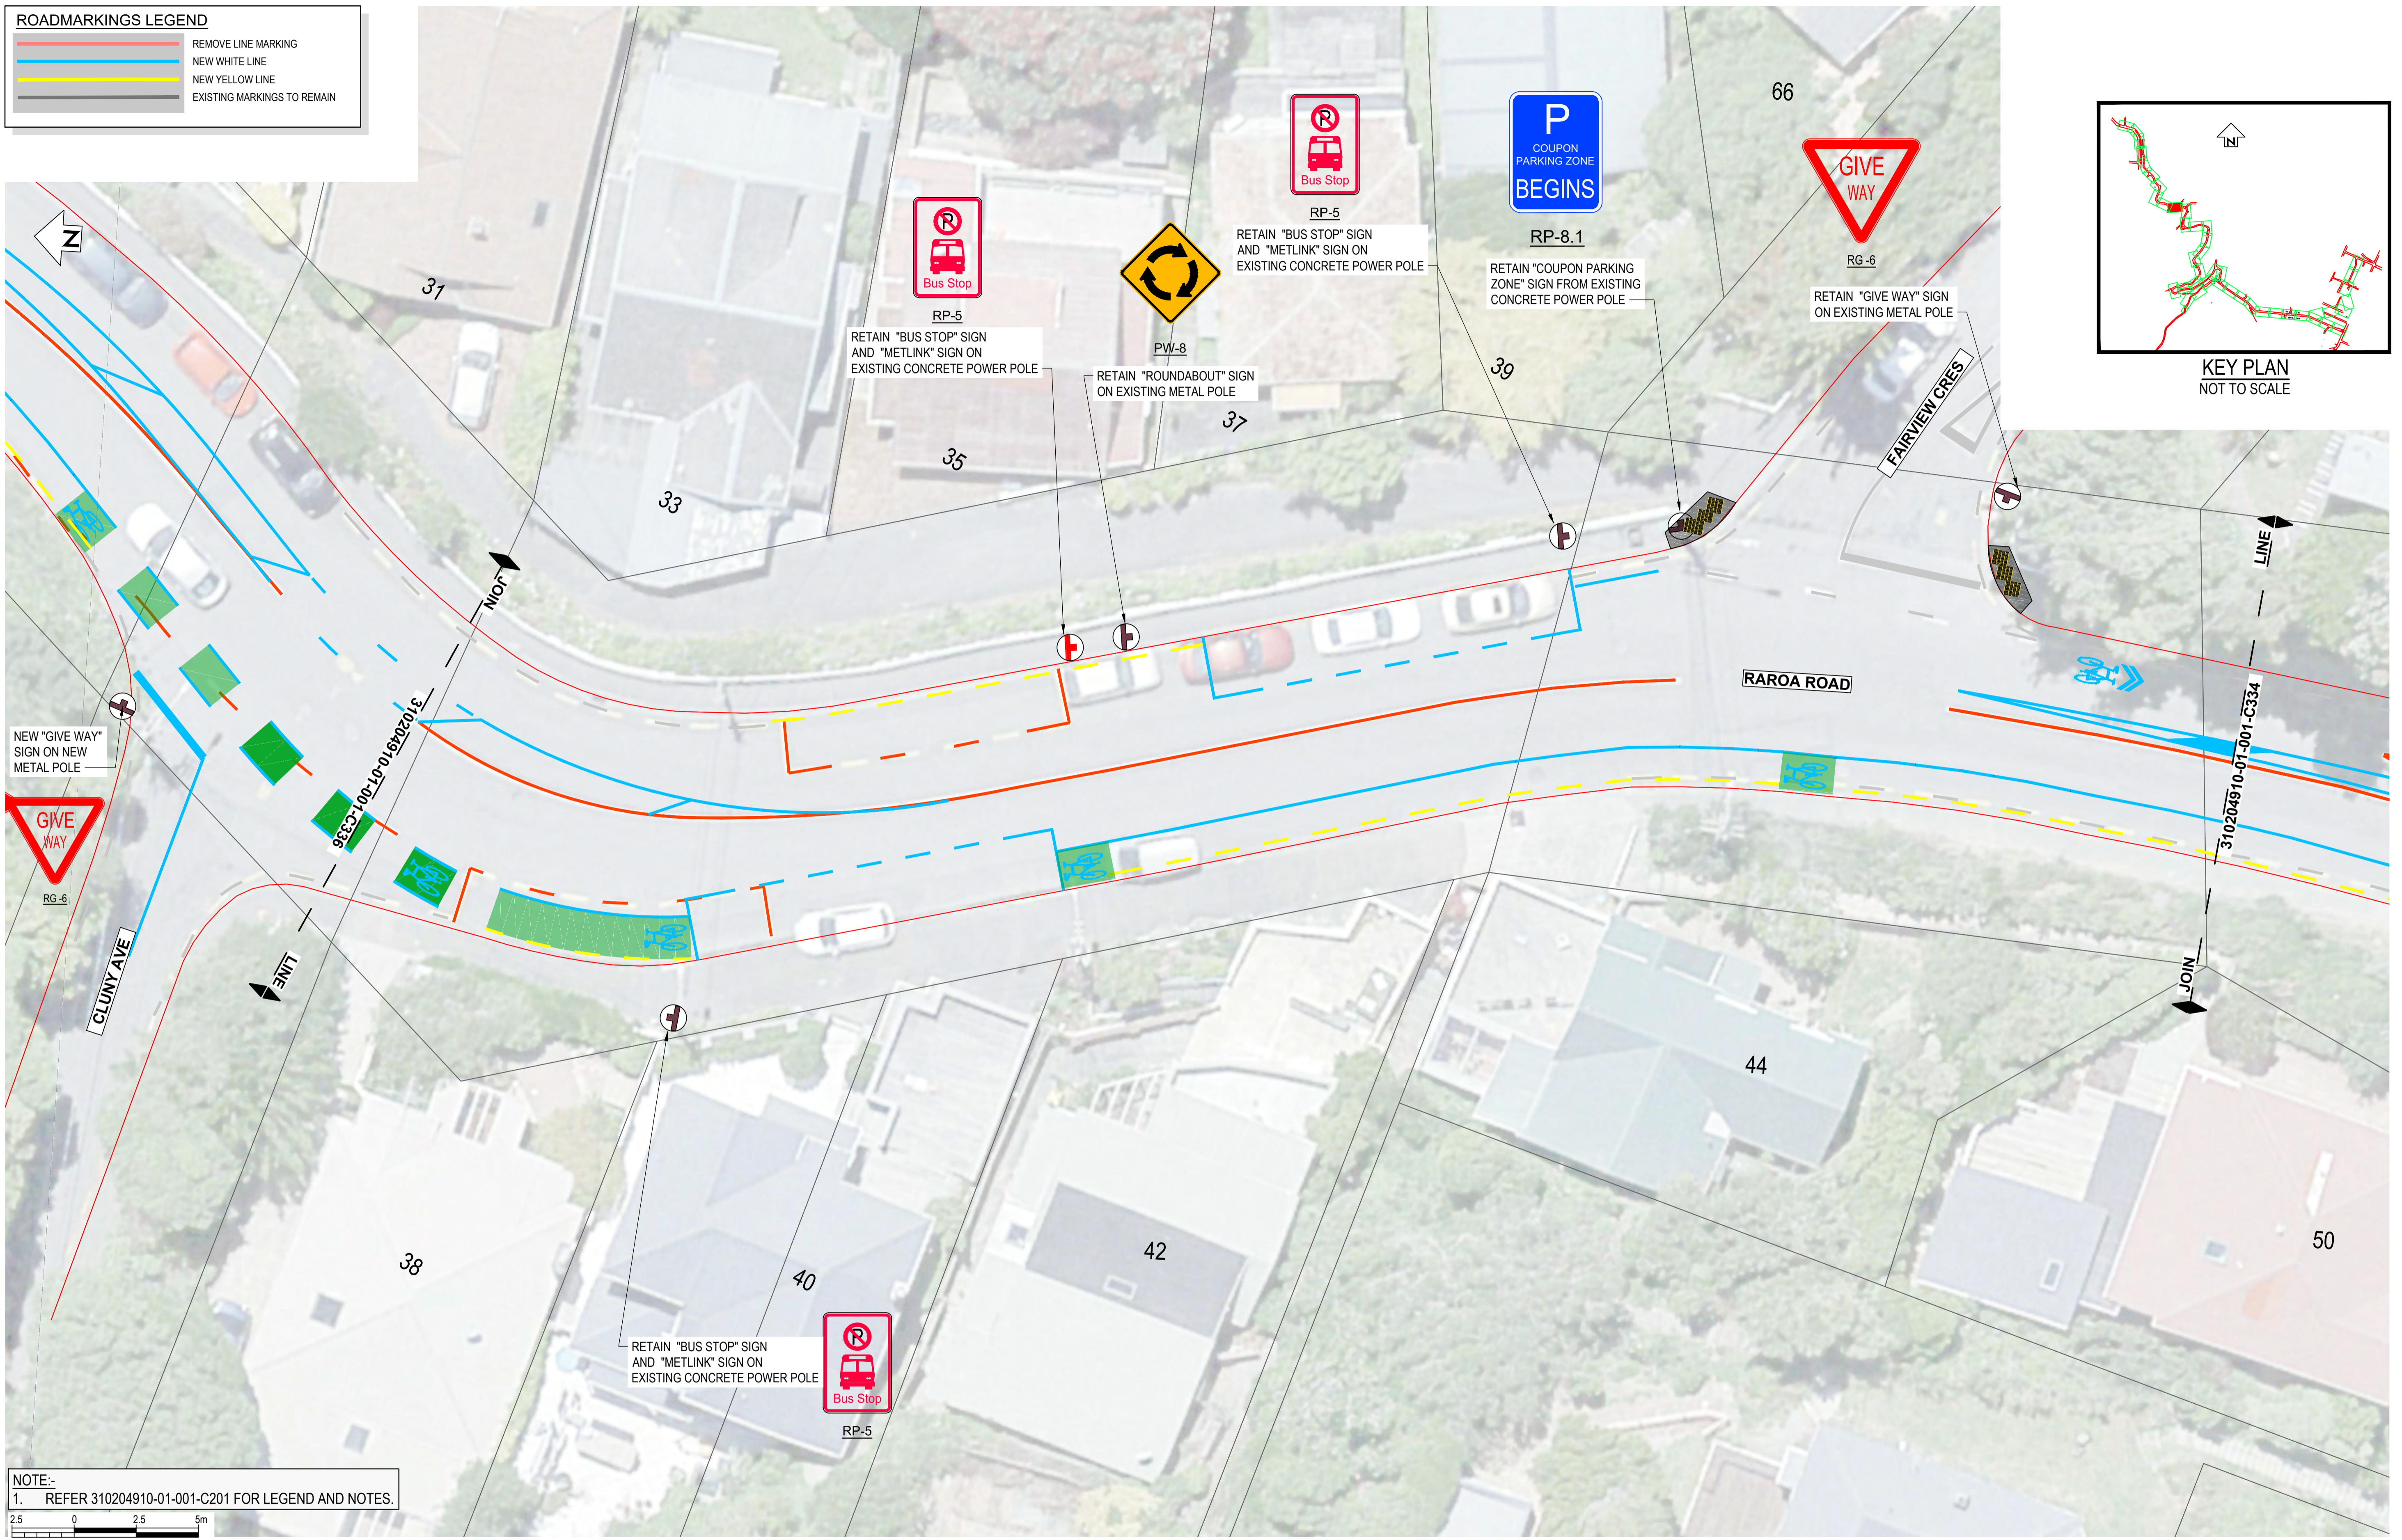

NOTE:-
1. REFER 310204910-01-001-C201 FOR LEGEND AND NOTES.

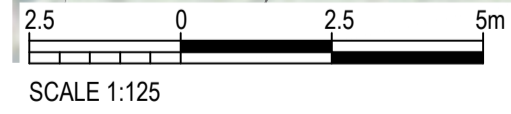

NOT FOR CONSTRUCTION

REV	REVISIONS	DRN	CHK	APP	DATE

SURVEYED		
DESIGNED	G. CORIN	
DRAWN	G. DOBSON	8.08.22
CAD REVIEW		
DESIGN CHECK		
DESIGN REVIEW		
APPROVED		
PROF REGISTRATION:		




ARO VALLEY TRANSITIONAL CYCLEWAY
WELLINGTON

GHUZNEE STREET - CHAYTOR STREET
SIGNAGE LAYOUT PLAN - SHEET 35 OF 44


Status Stamp	FOR REVIEW
Date Stamp	07.09.22
Scales	
Drawing No.	310204910-01-001-C335
Rev.	A

ROADMARKINGS LEGEND	
	REMOVE LINE MARKING
	NEW WHITE LINE
	NEW YELLOW LINE
	EXISTING MARKINGS TO REMAIN

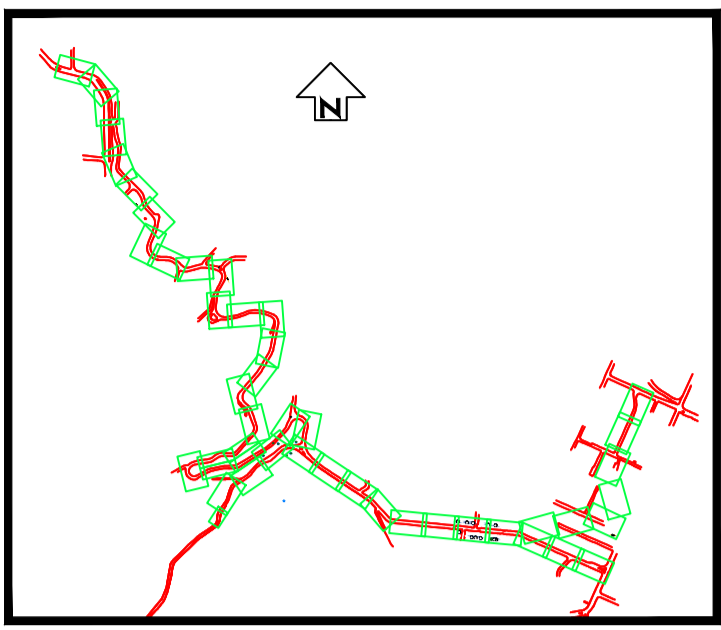


KEY PLAN
NOT TO SCALE

DO NOT SCALE - IF IN DOUBT, ASK

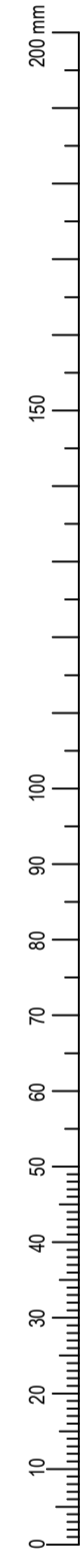

ORIGINAL SIZE A1

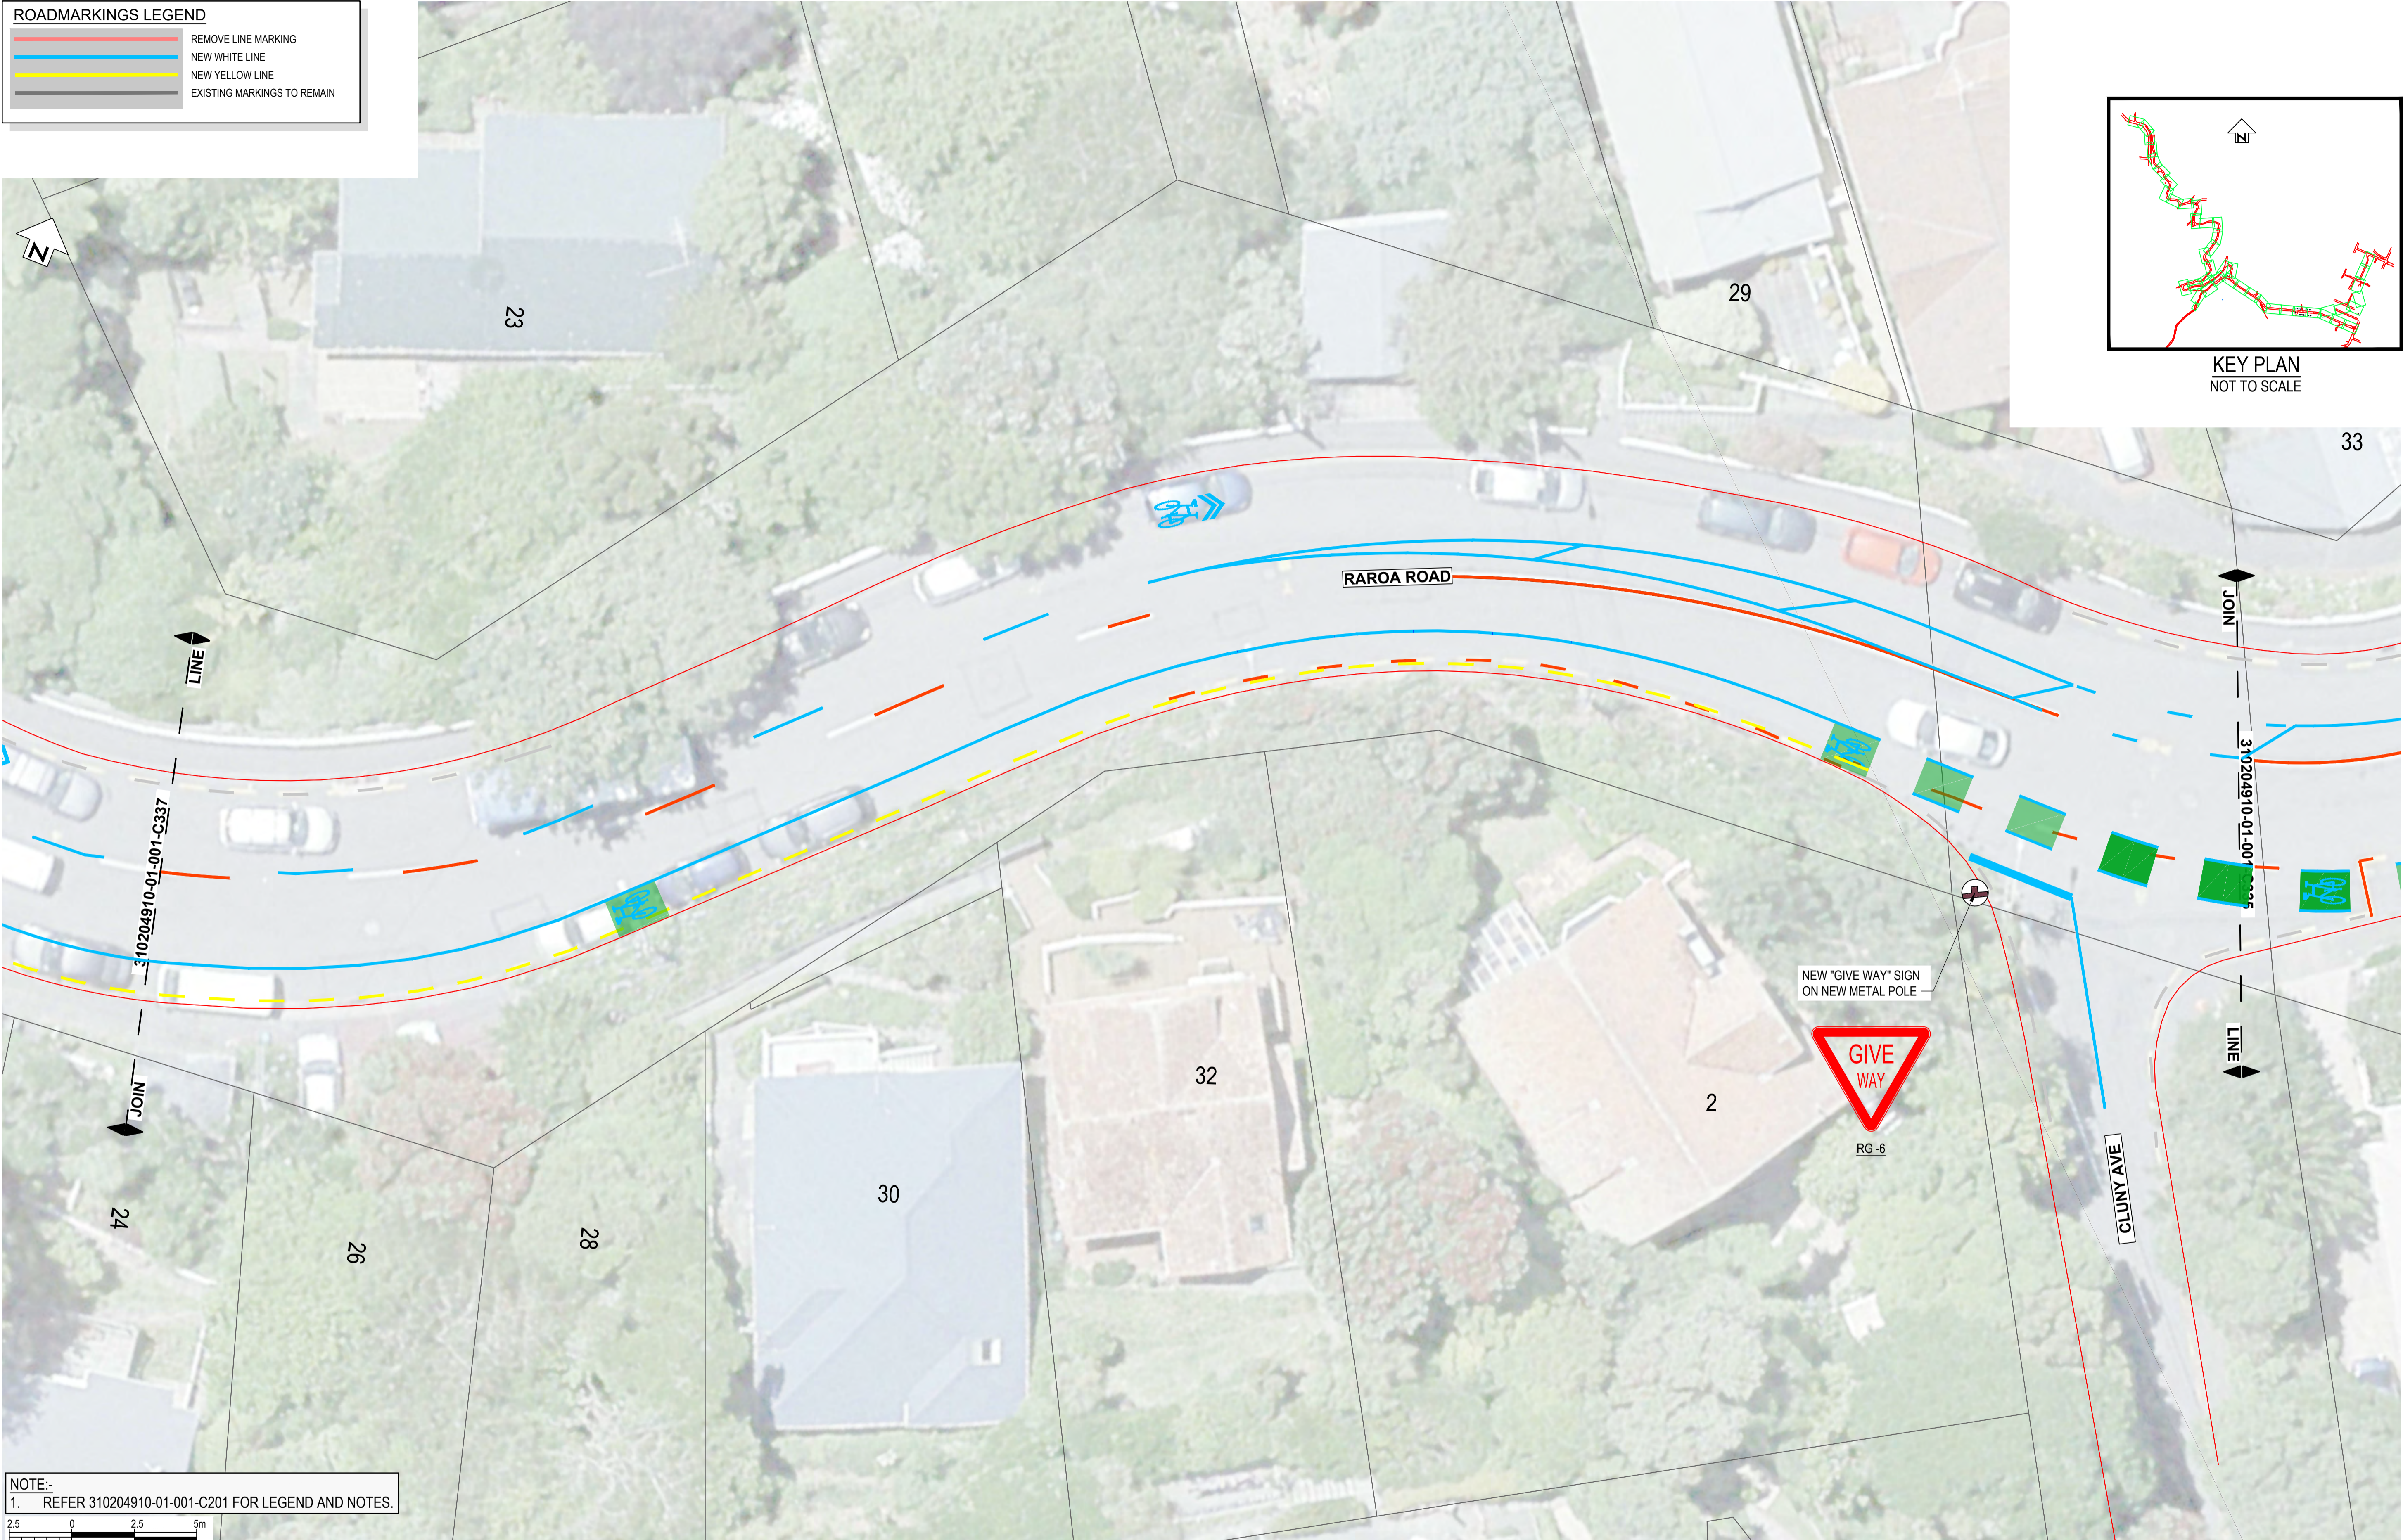

NOTE:-
1. REFER 310204910-01-001-C201 FOR LEGEND AND NOTES.



SCALE 1:125

NOT FOR CONSTRUCTION

REV	REVISIONS	DRN	CHK	APP	DATE

SURVEYED		
DESIGNED	G. CORIN	
DRAWN	G. DOBSON	8.08.22
CAD REVIEW		
DESIGN CHECK		
DESIGN REVIEW		
APPROVED		
PROF REGISTRATION:		




Client: ARO VALLEY TRANSITIONAL CYCLEWAY
WELLINGTON

GHUZNEE STREET - CHAYTOR STREET
SIGNAGE LAYOUT PLAN - SHEET 36 OF 44


Status Stamp	FOR REVIEW
Date Stamp	07.09.22
Scales	
Drawing No.	310204910-01-001-C336
Rev.	A

ROADMARKINGS LEGEND	
	REMOVE LINE MARKING
	NEW WHITE LINE
	NEW YELLOW LINE
	EXISTING MARKINGS TO REMAIN

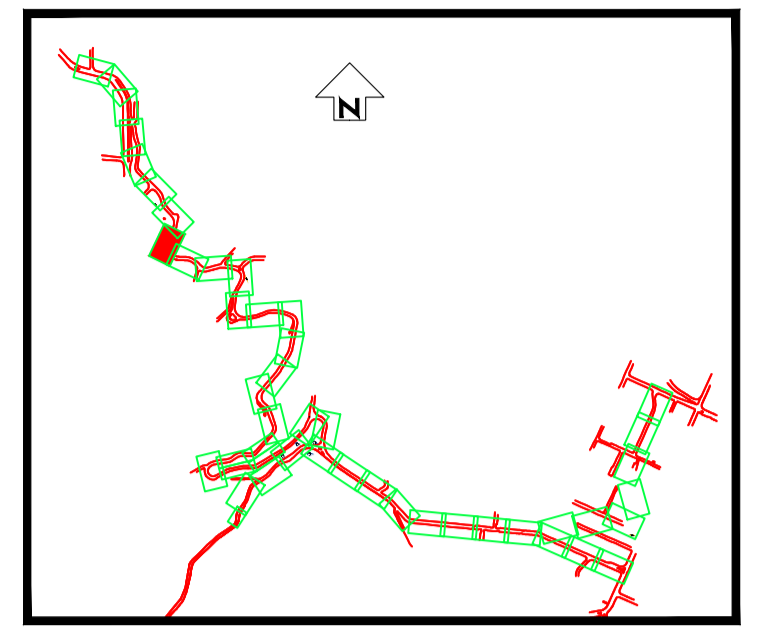


KEY PLAN
NOT TO SCALE

DO NOT SCALE - IF IN DOUBT, ASK

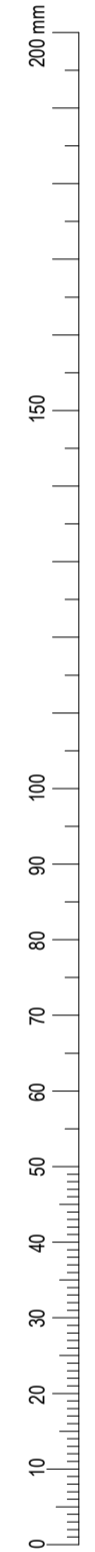

ORIGINAL SIZE A1

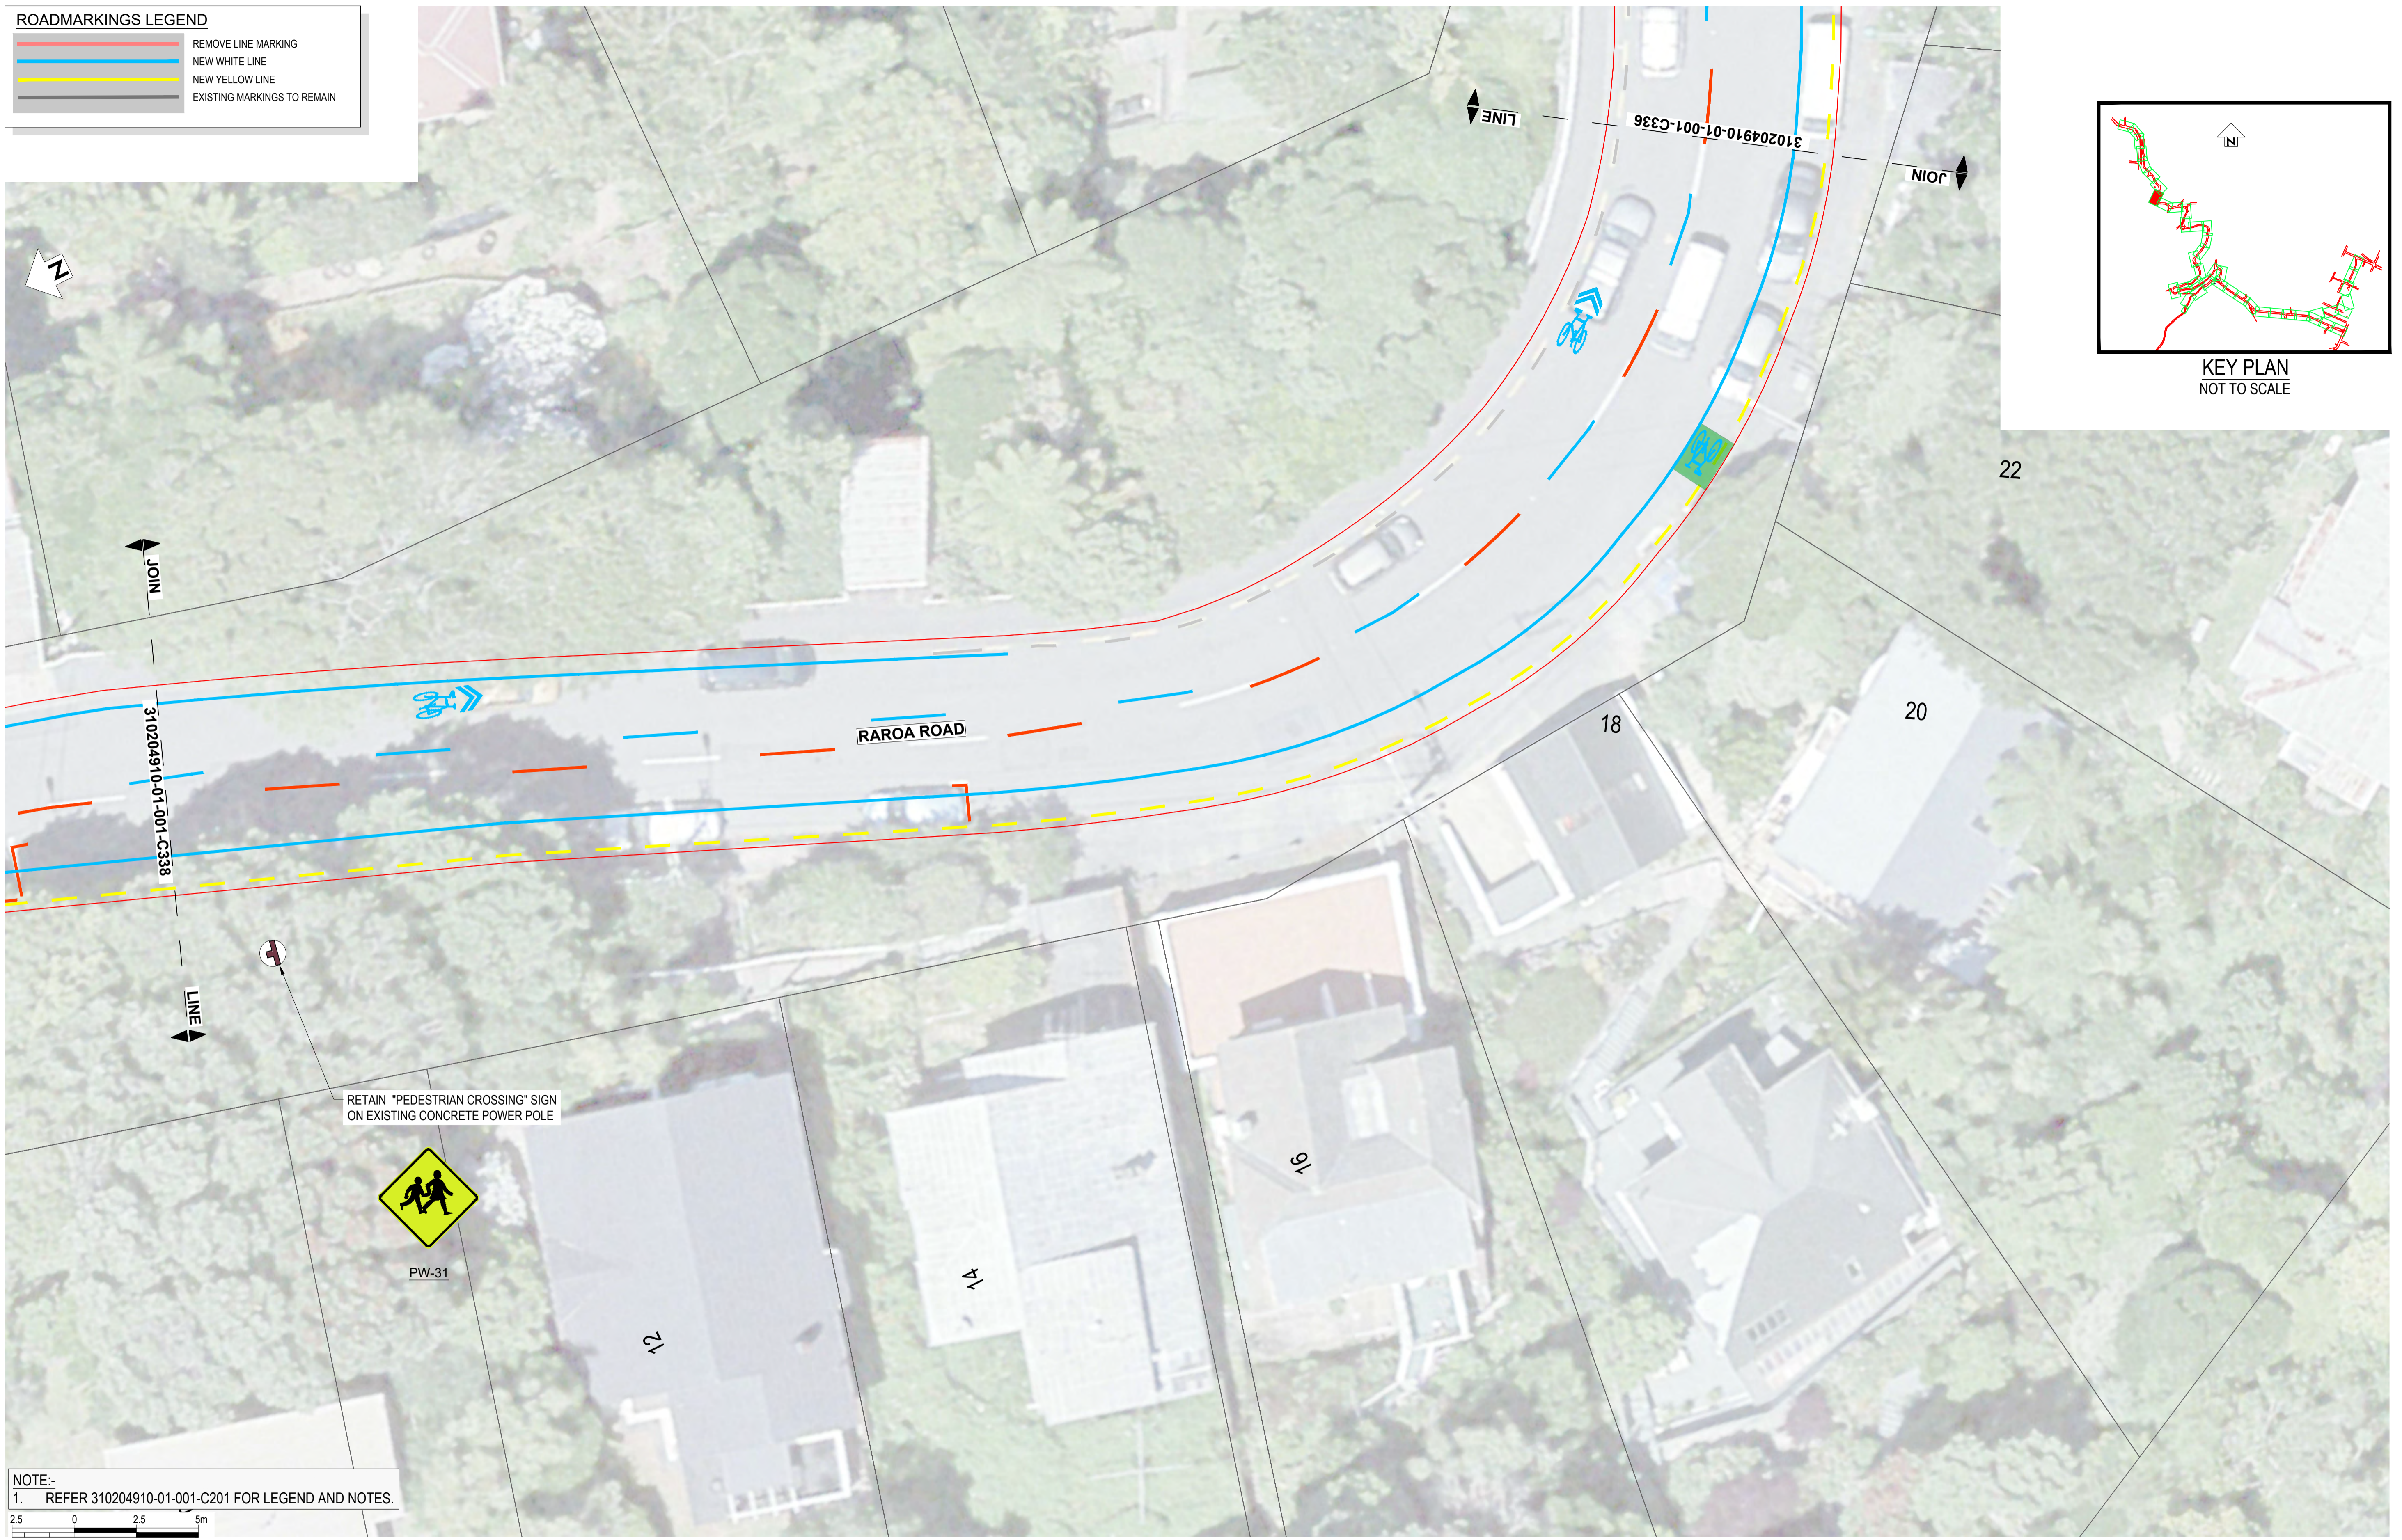

NOTE:-
1. REFER 310204910-01-001-C201 FOR LEGEND AND NOTES.



SCALE 1:125

NOT FOR CONSTRUCTION

REV	REVISIONS	DRN	CHK	APP	DATE

SURVEYED		
DESIGNED	G. CORIN	
DRAWN	G. DOBSON	8.08.22
CAD REVIEW		
DESIGN CHECK		
DESIGN REVIEW		
APPROVED		
PROF REGISTRATION:		




ARO VALLEY TRANSITIONAL CYCLEWAY
WELLINGTON

GHUZNEE STREET - CHAYTOR STREET
SIGNAGE LAYOUT PLAN - SHEET 37 OF 44

Status Stamp	FOR REVIEW
Date Stamp	07.09.22
Scales	
Drawing No.	310204910-01-001-C337
Rev.	A


ROADMARKINGS LEGEND

	REMOVE LINE MARKING
	NEW WHITE LINE
	NEW YELLOW LINE
	EXISTING MARKINGS TO REMAIN

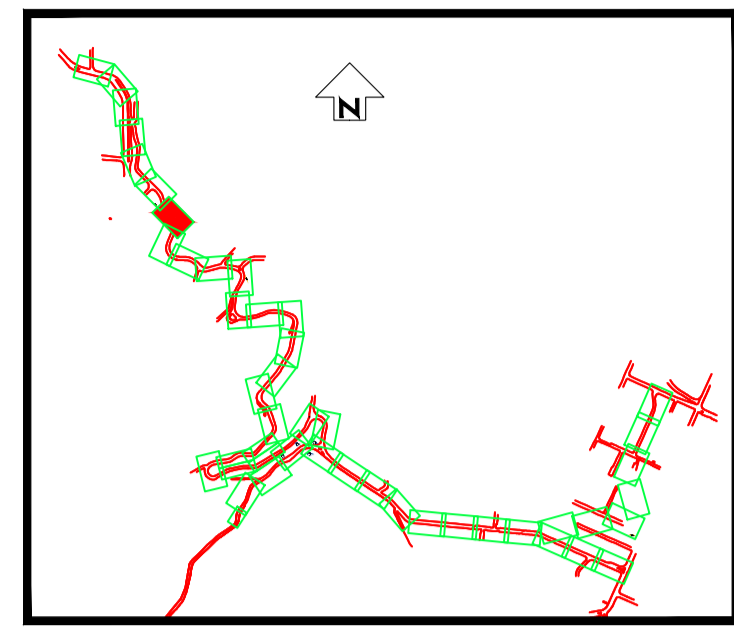


KEY PLAN
NOT TO SCALE

DO NOT SCALE - IF IN DOUBT, ASK

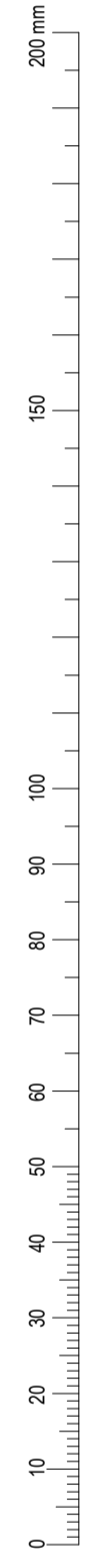

ORIGINAL SIZE A1

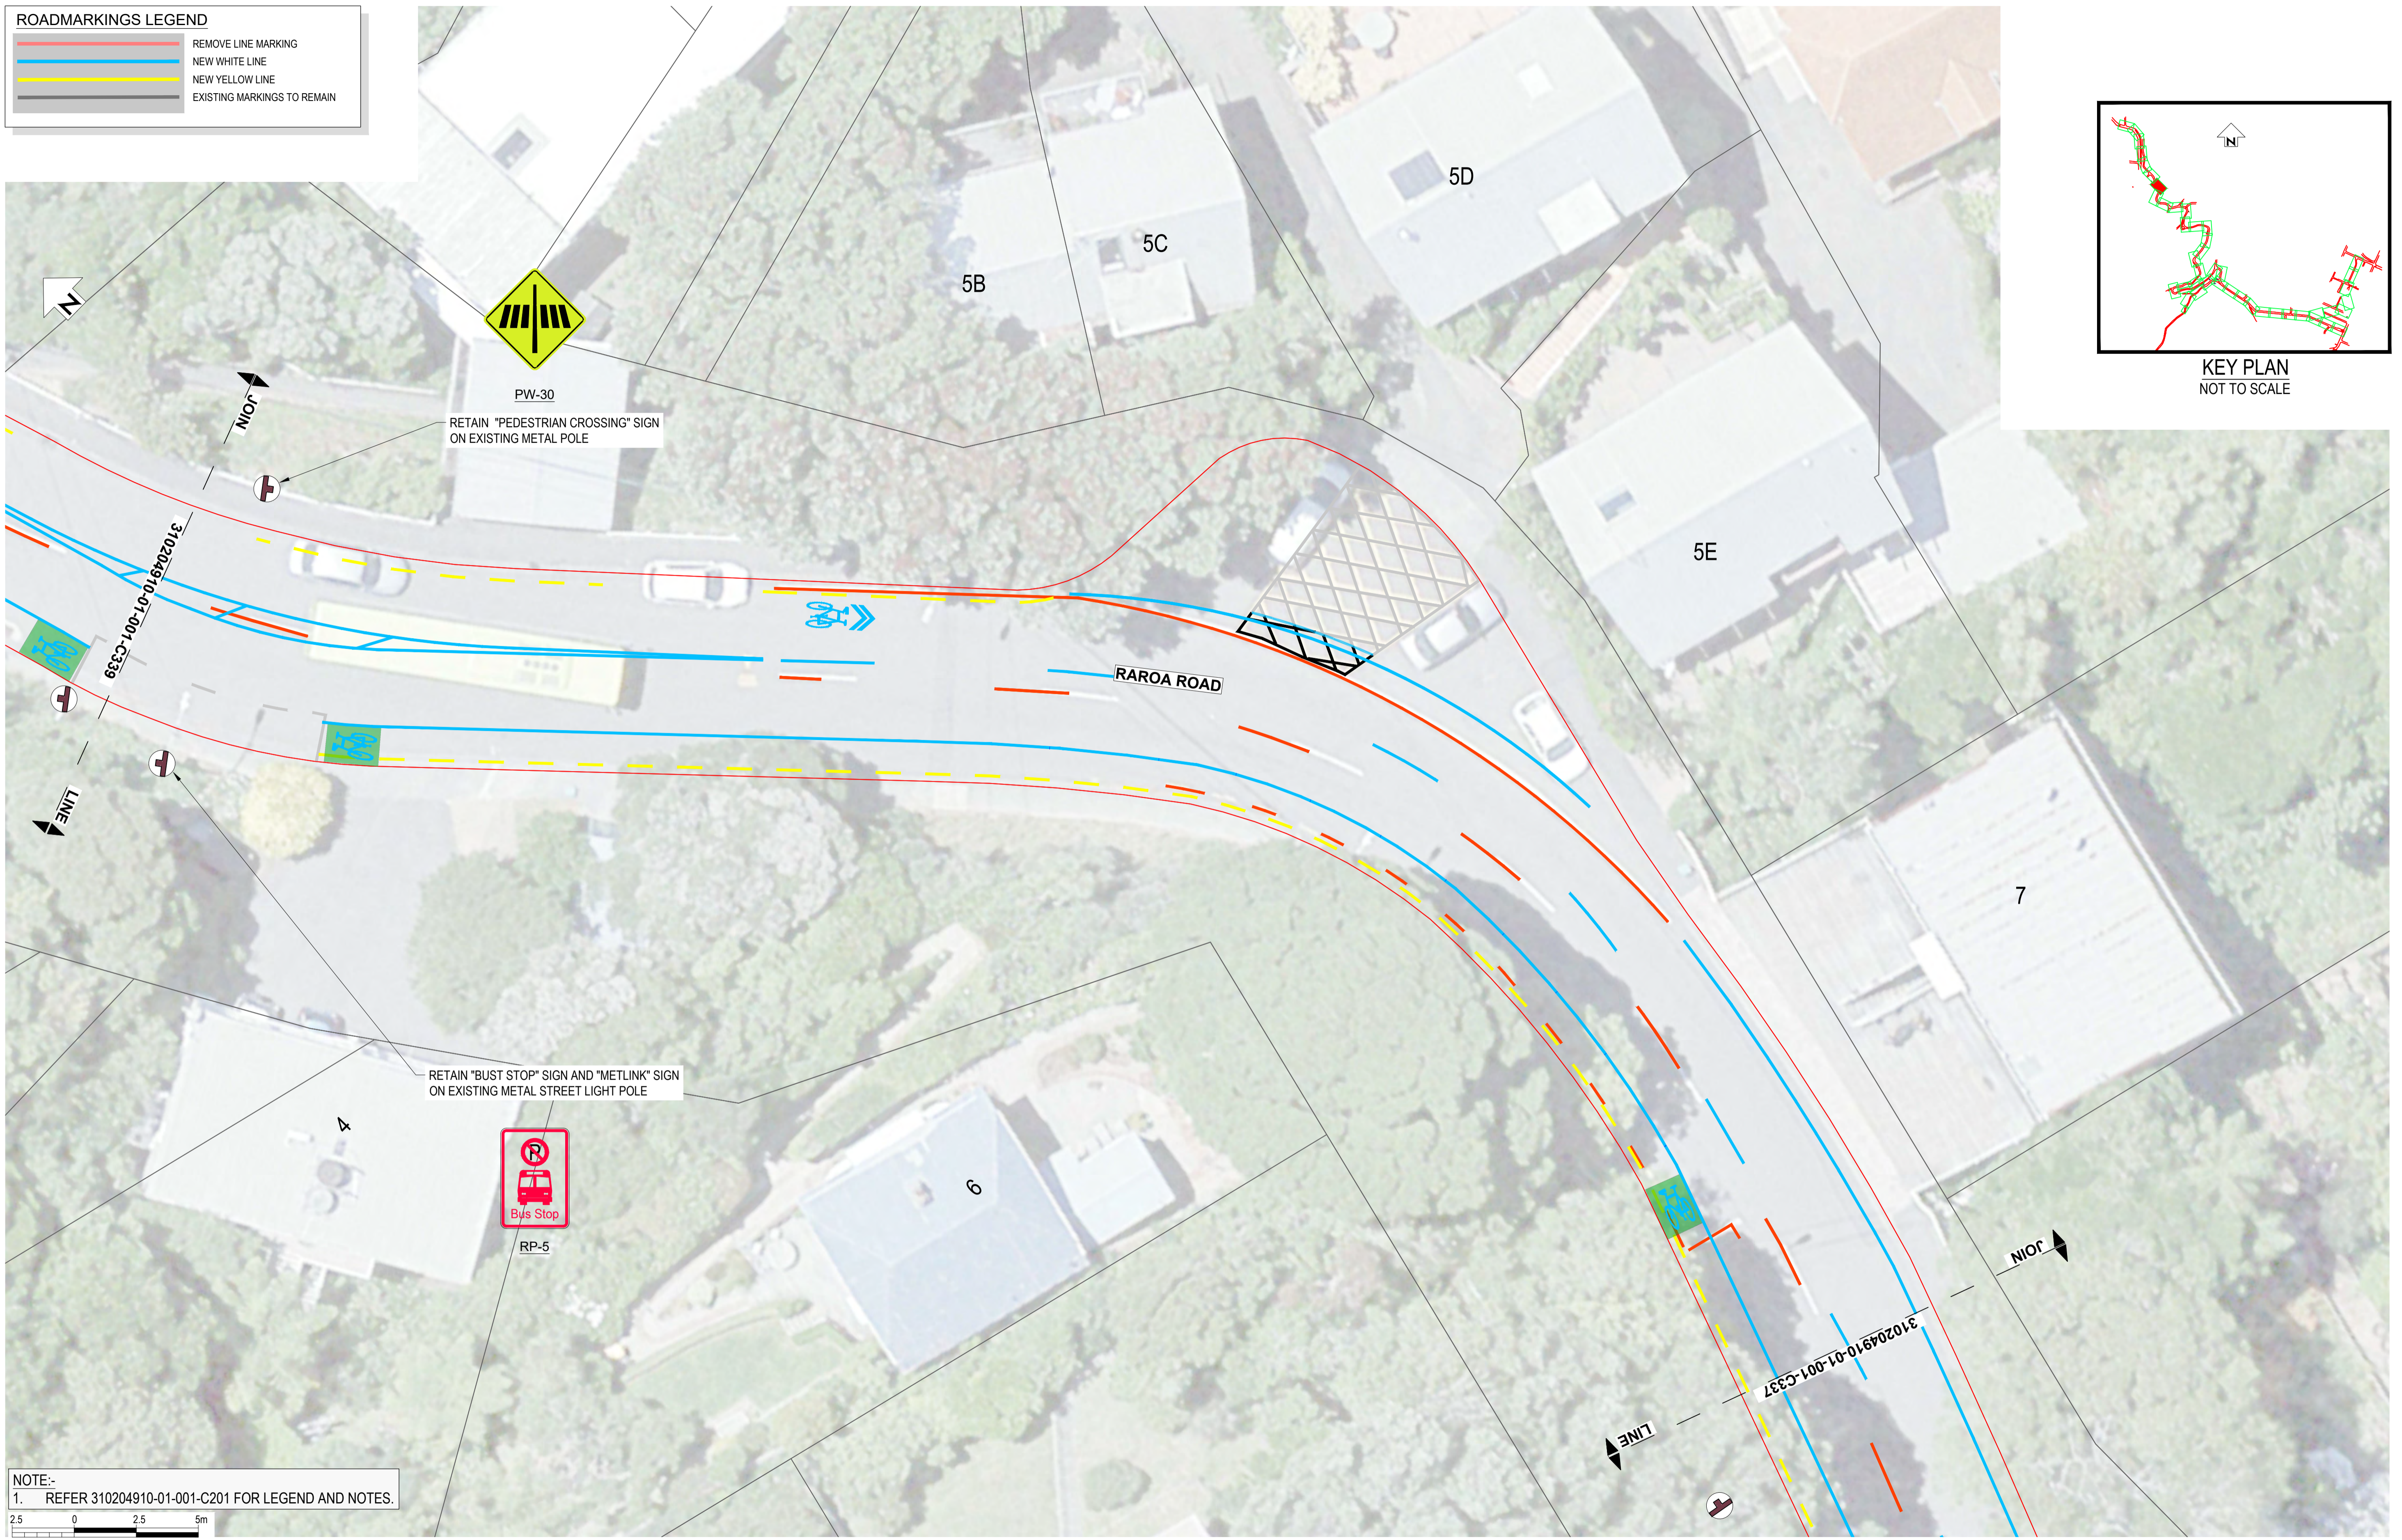

NOTE:-
1. REFER 310204910-01-001-C201 FOR LEGEND AND NOTES.



SCALE 1:125

NOT FOR CONSTRUCTION

REV	REVISIONS	DRN	CHK	APP	DATE

SURVEYED		
DESIGNED	G. CORIN	
DRAWN	G. DOBSON	8.08.22
CAD REVIEW		
DESIGN CHECK		
DESIGN REVIEW		
APPROVED		
PROF REGISTRATION:		




Client: ARO VALLEY TRANSITIONAL CYCLEWAY
WELLINGTON

GHUZNEE STREET - CHAYTOR STREET
SIGNAGE LAYOUT PLAN - SHEET 38 OF 44


Status Stamp	FOR REVIEW
Date Stamp	07.09.22
Scales	
Drawing No.	310204910-01-001-C338
Rev.	A

ROADMARKINGS LEGEND	
	REMOVE LINE MARKING
	NEW WHITE LINE
	NEW YELLOW LINE
	EXISTING MARKINGS TO REMAIN

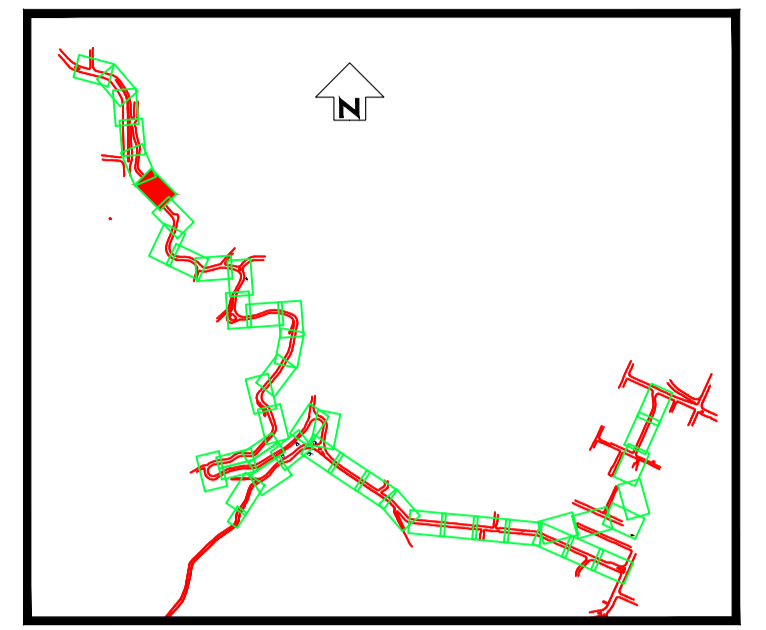


KEY PLAN
NOT TO SCALE

DO NOT SCALE - IF IN DOUBT, ASK

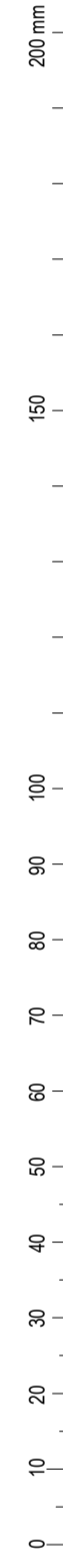

ORIGINAL SIZE A1

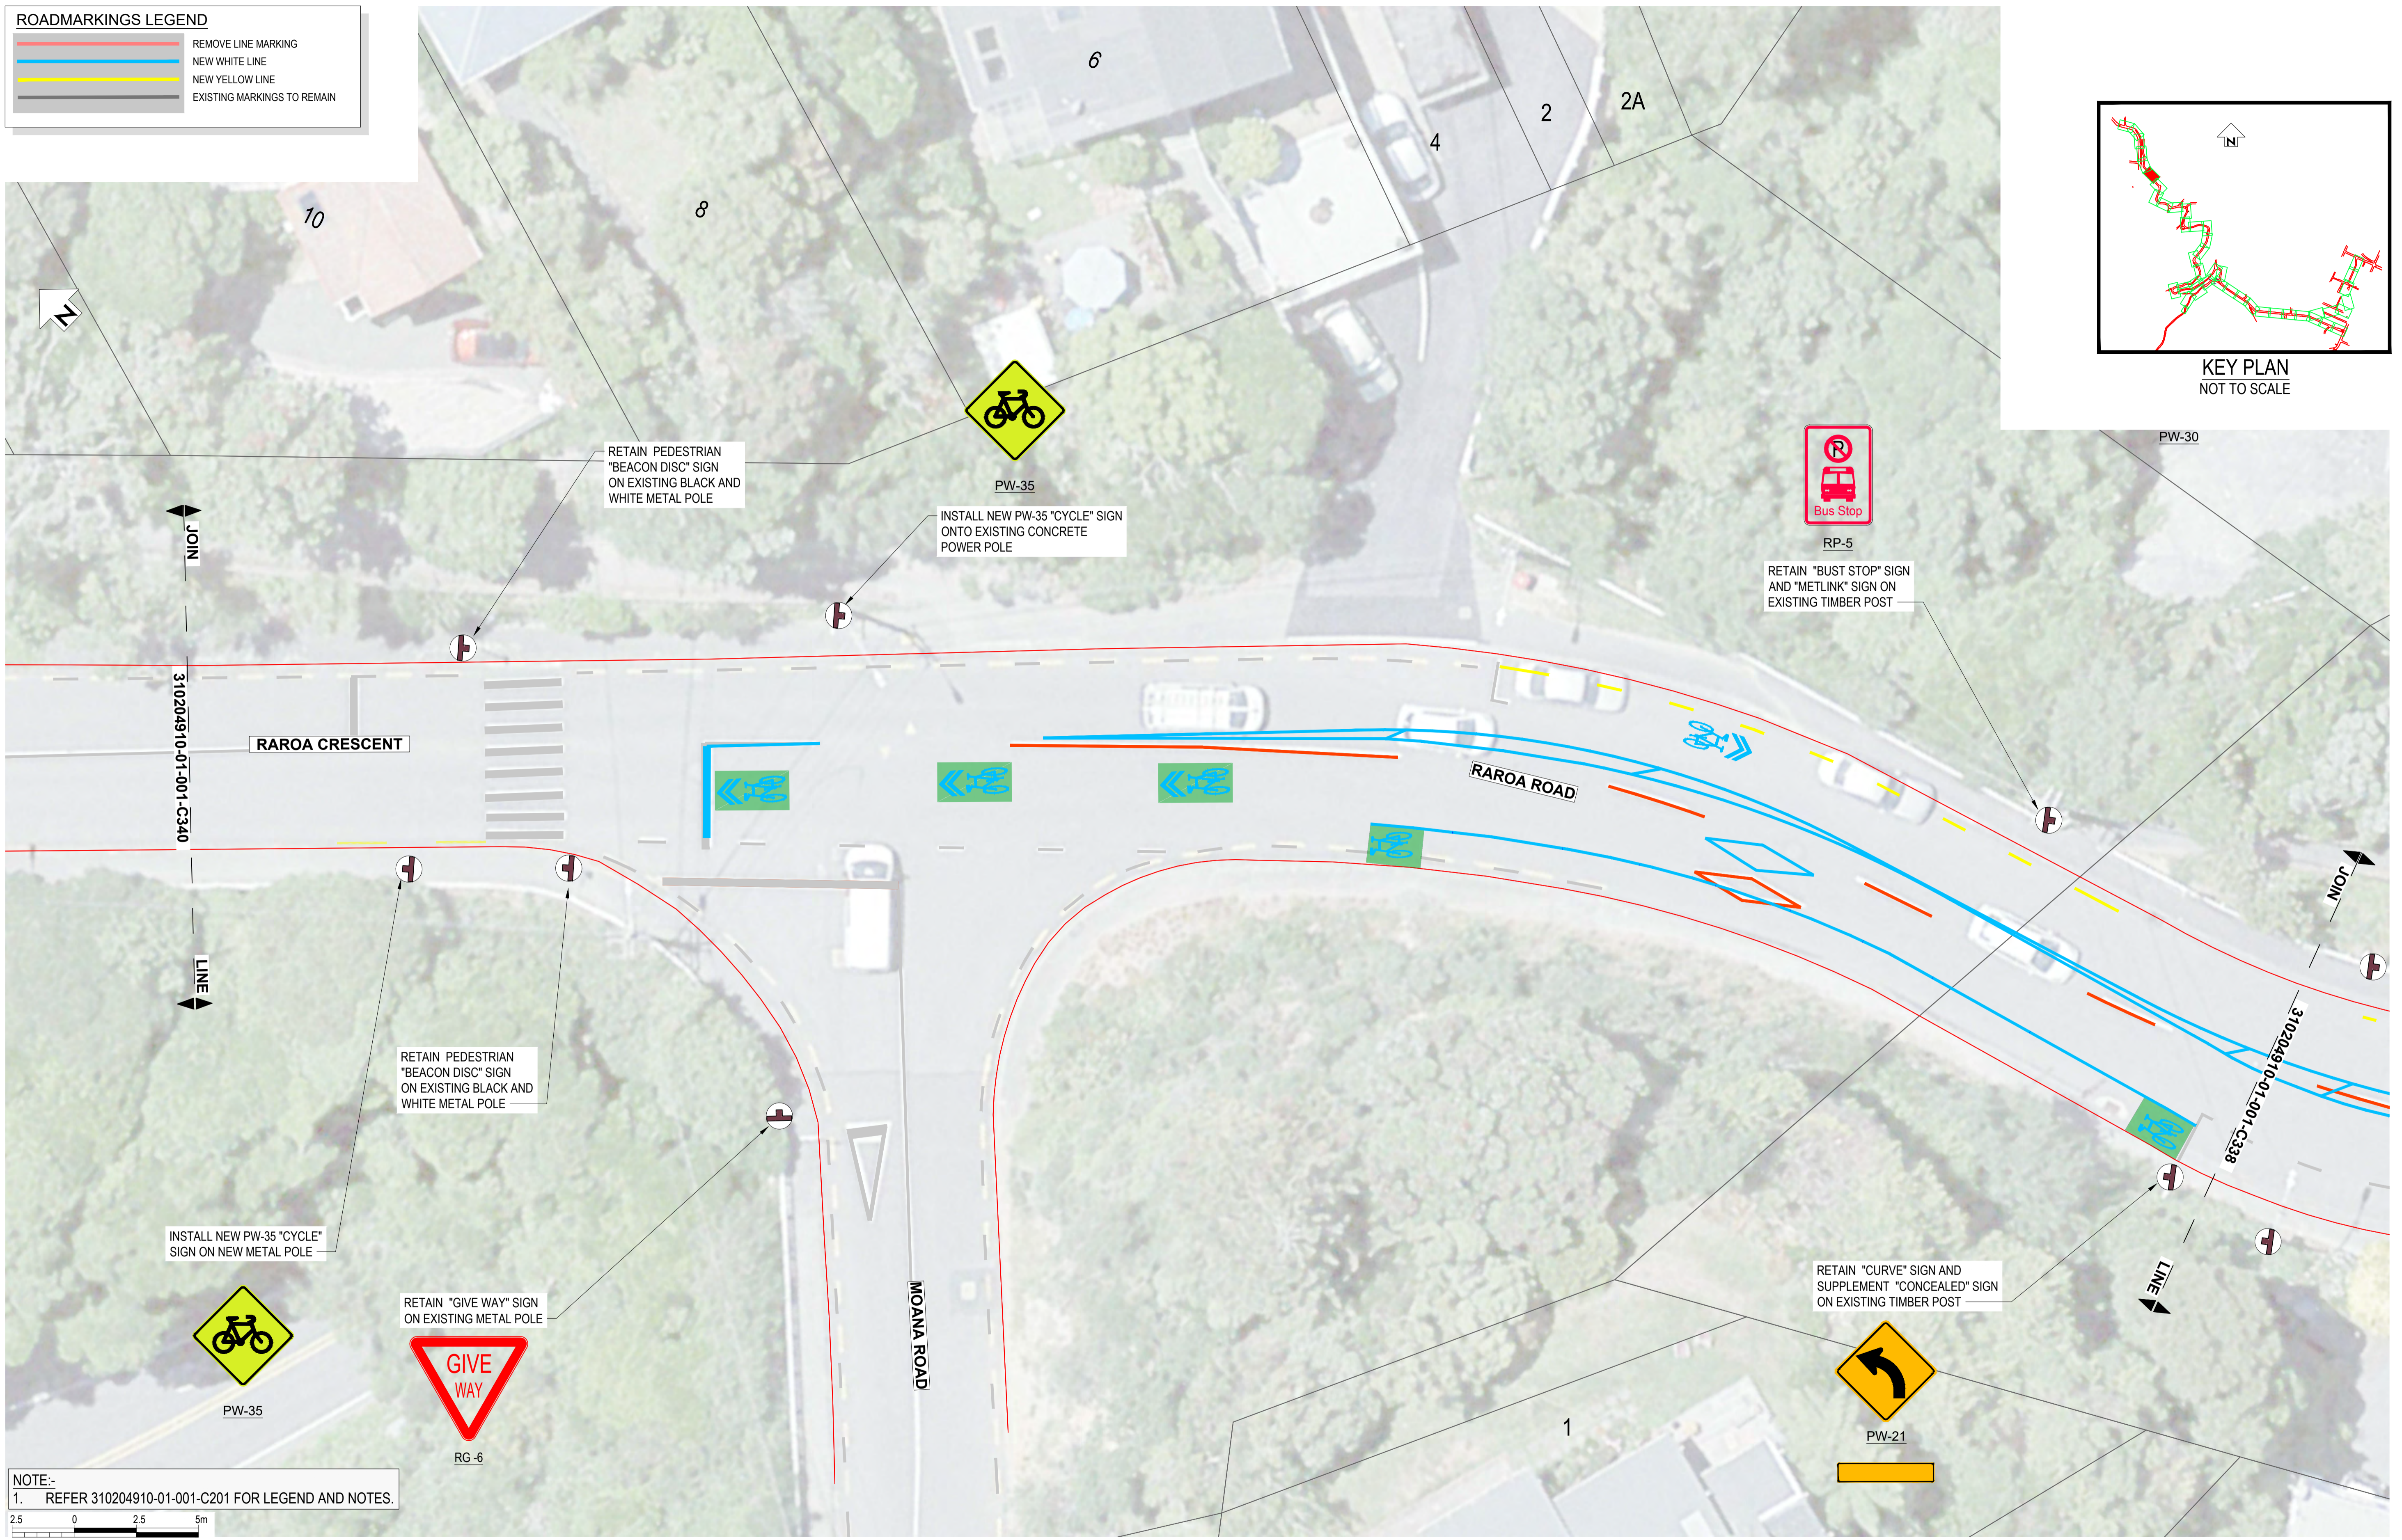

NOTE:-
1. REFER 310204910-01-001-C201 FOR LEGEND AND NOTES.



SCALE 1:125

NOT FOR CONSTRUCTION

REV	REVISIONS	DRN	CHK	APP	DATE

SURVEYED		
DESIGNED	G. CORIN	8.08.22
DRAWN	G. DOBSON	
CAD REVIEW		
DESIGN CHECK		
DESIGN REVIEW		
APPROVED		
PROF REGISTRATION:		




Client: ARO VALLEY TRANSITIONAL CYCLEWAY WELLINGTON

GHUZNEE STREET - CHAYTOR STREET
SIGNAGE LAYOUT PLAN - SHEET 39 OF 44


Status Stamp	FOR REVIEW
Date Stamp	07.09.22
Scales	
Drawing No.	310204910-01-001-C339
Rev.	A

ROADMARKINGS LEGEND	
	REMOVE LINE MARKING
	NEW WHITE LINE
	NEW YELLOW LINE
	EXISTING MARKINGS TO REMAIN

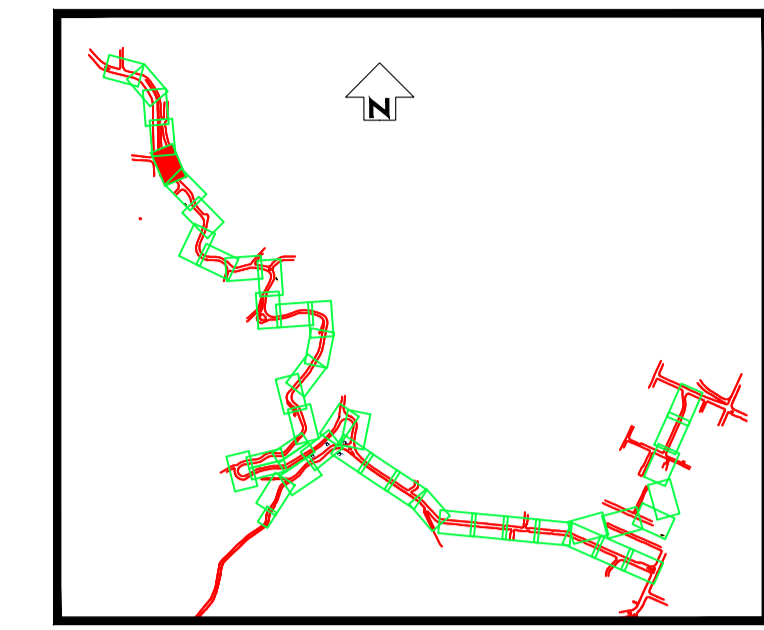

KEY PLAN
NOT TO SCALE

DO NOT SCALE - IF IN DOUBT, ASK

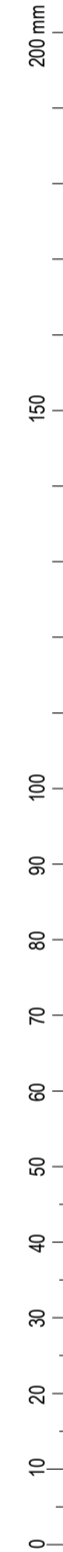

ORIGINAL SIZE A1



NOTE:-
1. REFER 310204910-01-001-C201 FOR LEGEND AND NOTES.



SCALE 1:125

NOT FOR CONSTRUCTION

REV	REVISIONS	DRN	CHK	APP	DATE

SURVEYED		
DESIGNED	G. CORIN	
DRAWN	G. DOBSON	8.08.22
CAD REVIEW		
DESIGN CHECK		
DESIGN REVIEW		
APPROVED		
PROF REGISTRATION:		




Client: ARO VALLEY TRANSITIONAL CYCLEWAY
WELLINGTON

GHUZNEE STREET - CHAYTOR STREET
SIGNAGE LAYOUT PLAN - SHEET 40 OF 44

Status Stamp	FOR REVIEW
Date Stamp	07.09.22
Scales	
Drawing No.	310204910-01-001-C340
Rev.	A


ROADMARKINGS LEGEND

	REMOVE LINE MARKING
	NEW WHITE LINE
	NEW YELLOW LINE
	EXISTING MARKINGS TO REMAIN

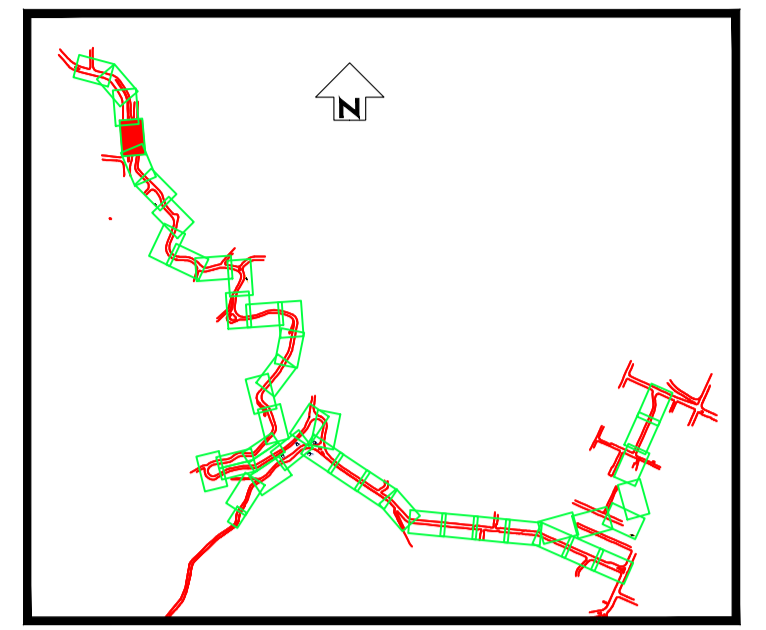


KEY PLAN
NOT TO SCALE


DO NOT SCALE - IF IN DOUBT, ASK

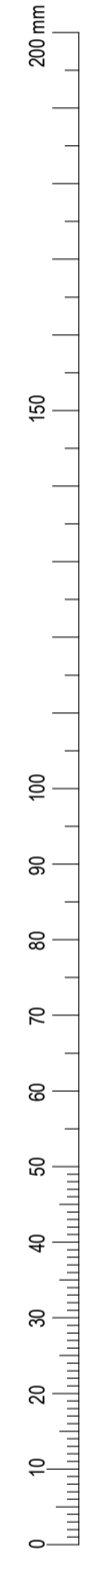

ORIGINAL SIZE A1

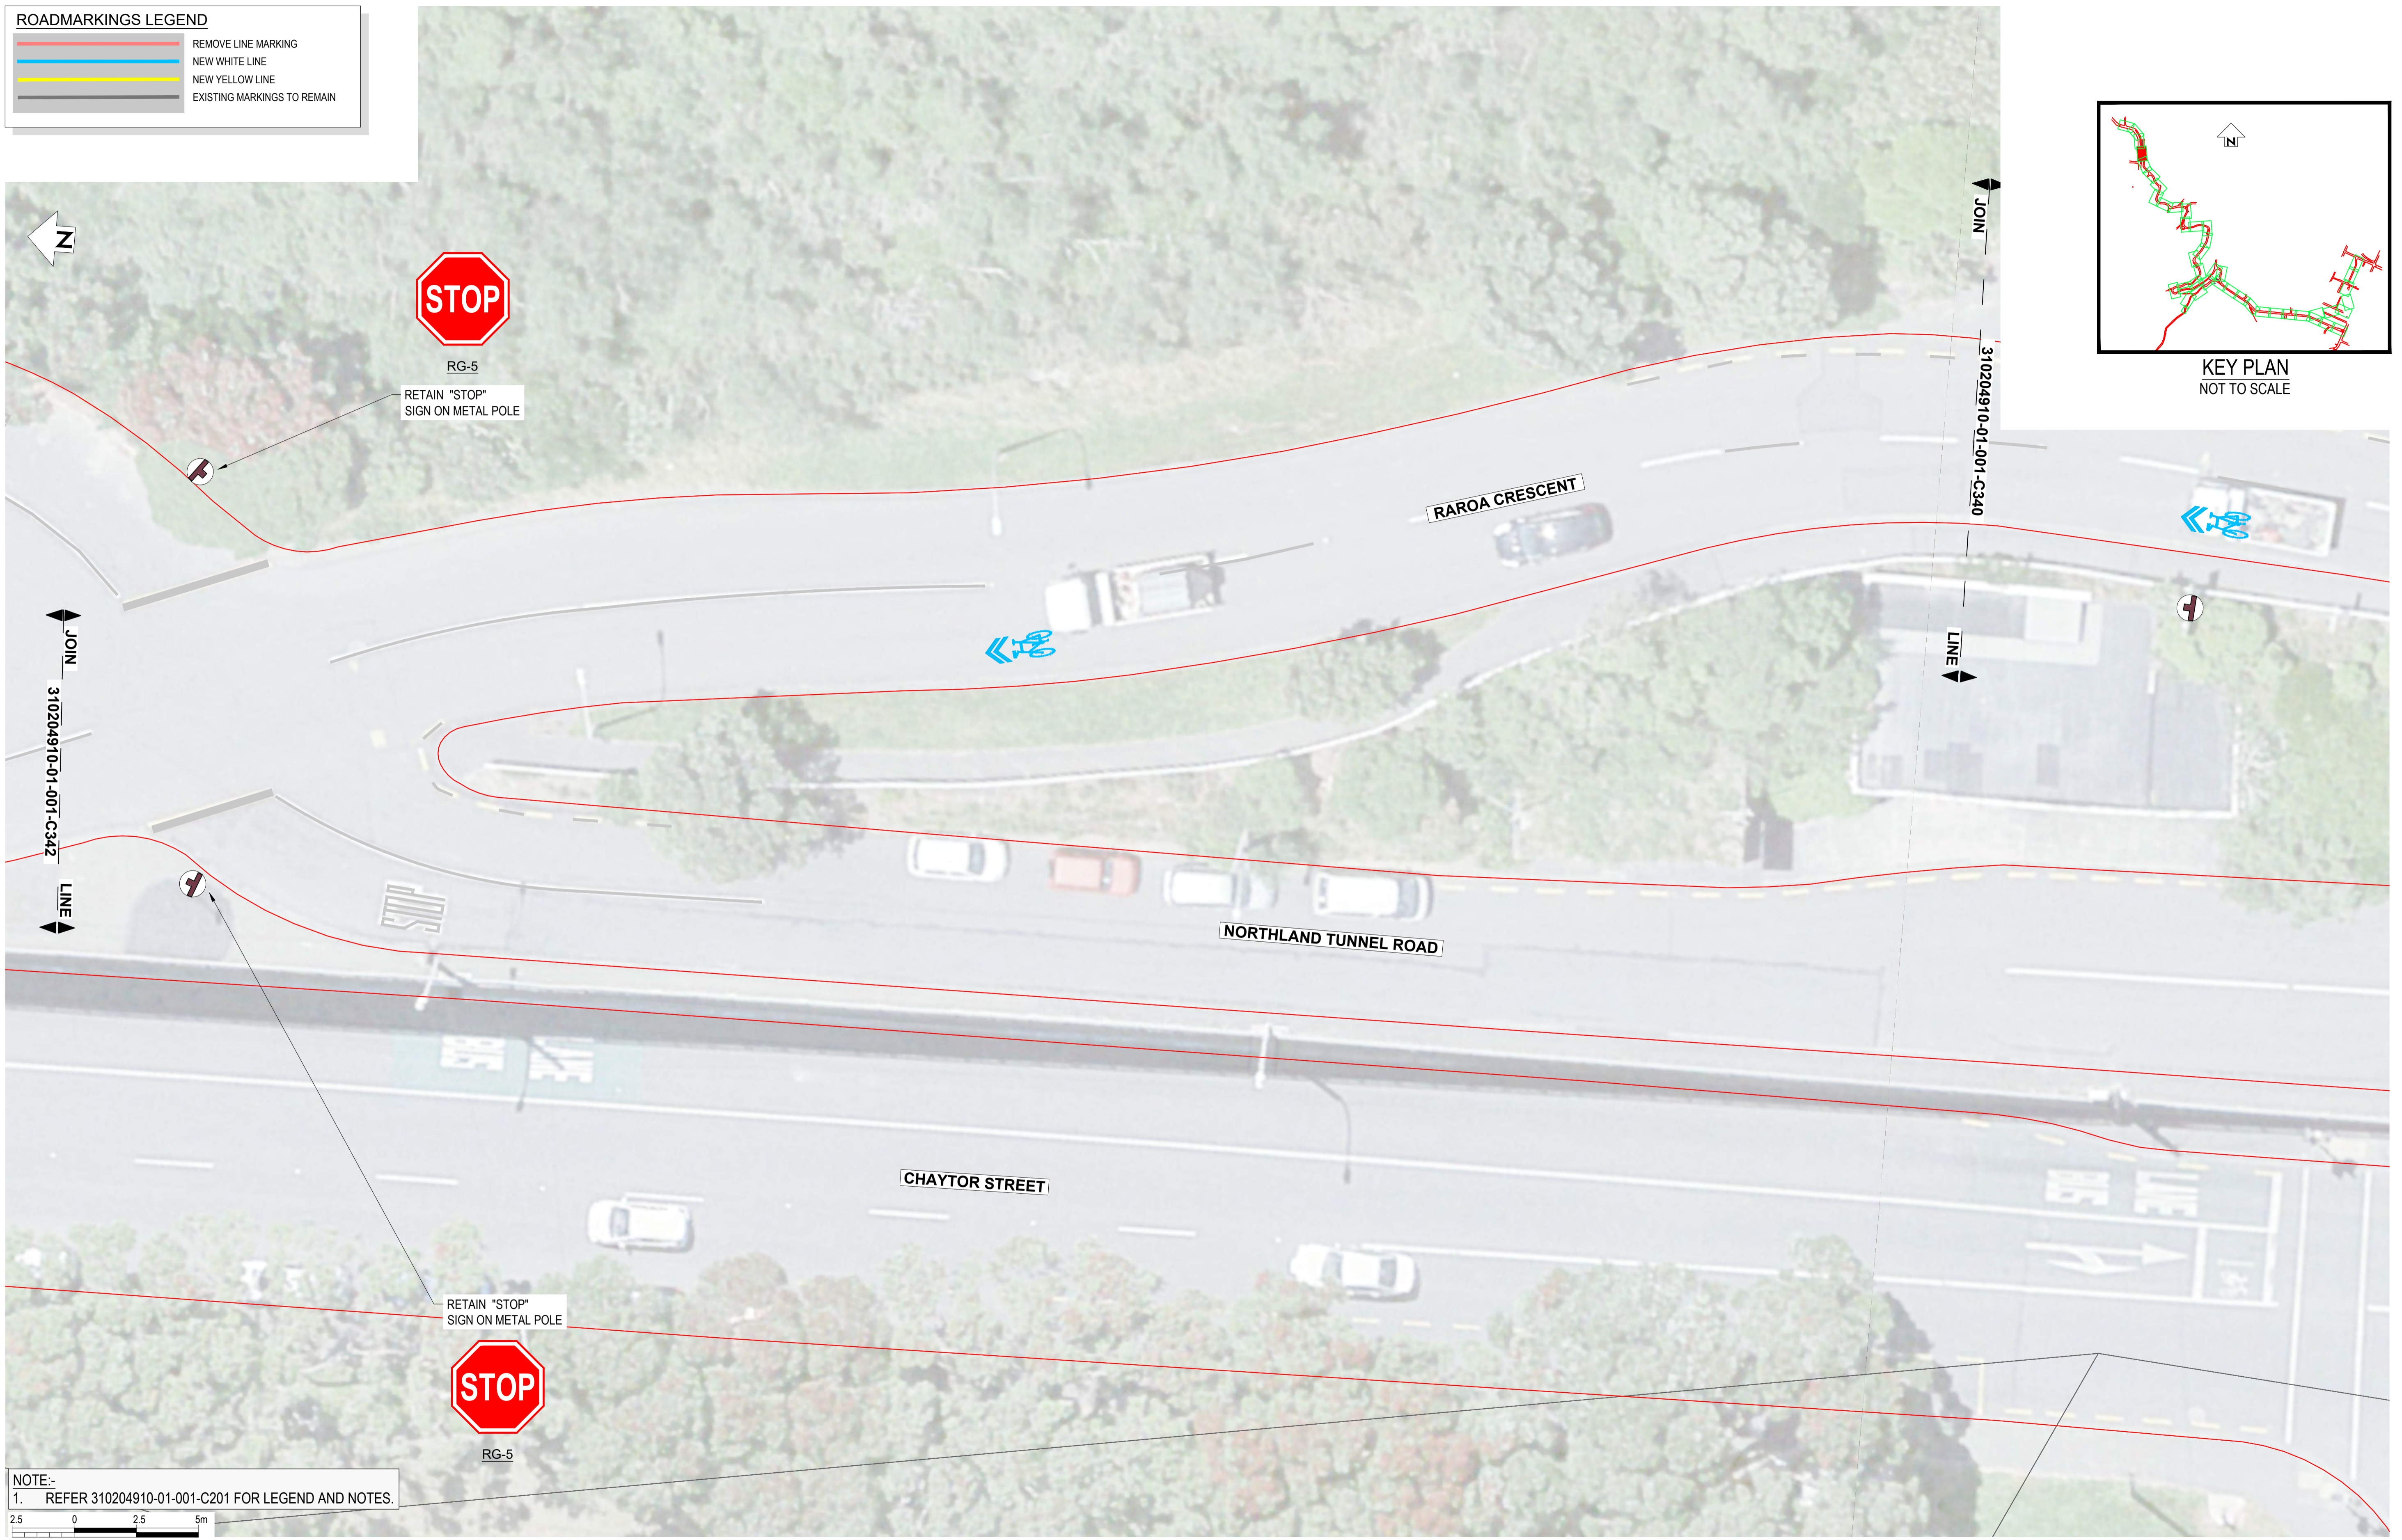

NOTE:-
1. REFER 310204910-01-001-C201 FOR LEGEND AND NOTES.

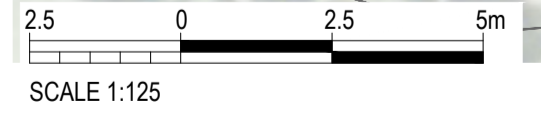

SCALE 1:125

NOT FOR CONSTRUCTION

REV	REVISIONS	DRN	CHK	APP	DATE

SURVEYED		
DESIGNED	G. CORIN	
DRAWN	G. DOBSON	8.08.22
CAD REVIEW		
DESIGN CHECK		
DESIGN REVIEW		
APPROVED		
PROF REGISTRATION:		




Client:
ARO VALLEY TRANSITIONAL CYCLEWAY
WELLINGTON
GHUZNEE STREET - CHAYTOR STREET
SIGNAGE LAYOUT PLAN - SHEET 41 OF 44

Status Stamp	FOR REVIEW
Date Stamp	07.09.22
Scales	
Drawing No.	310204910-01-001-C341
Rev.	A


ROADMARKINGS LEGEND

	REMOVE LINE MARKING
	NEW WHITE LINE
	NEW YELLOW LINE
	EXISTING MARKINGS TO REMAIN

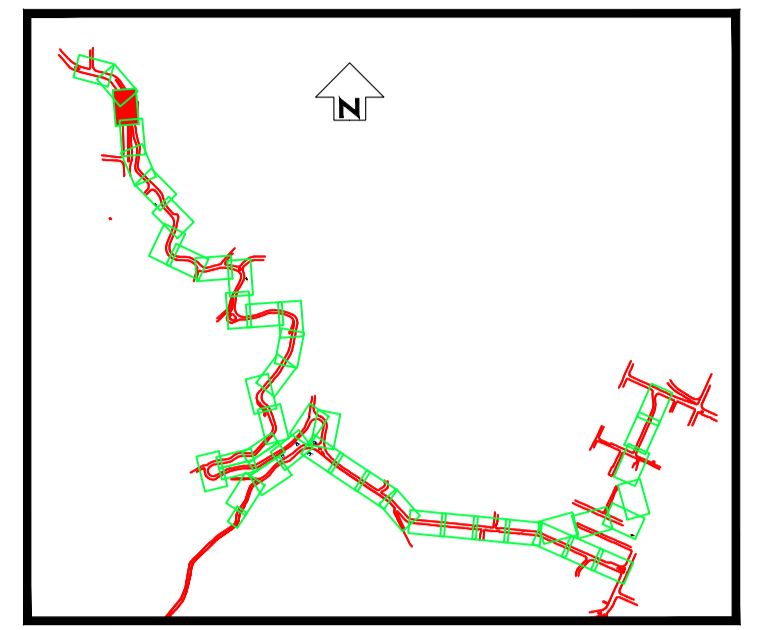


KEY PLAN
NOT TO SCALE

DO NOT SCALE - IF IN DOUBT, ASK

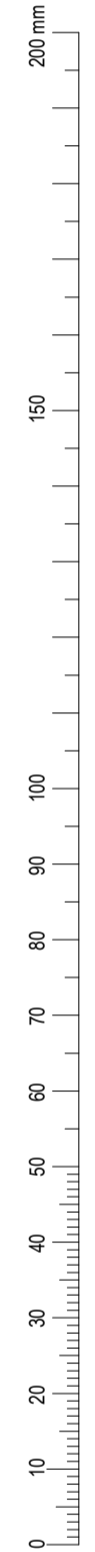

ORIGINAL SIZE A1

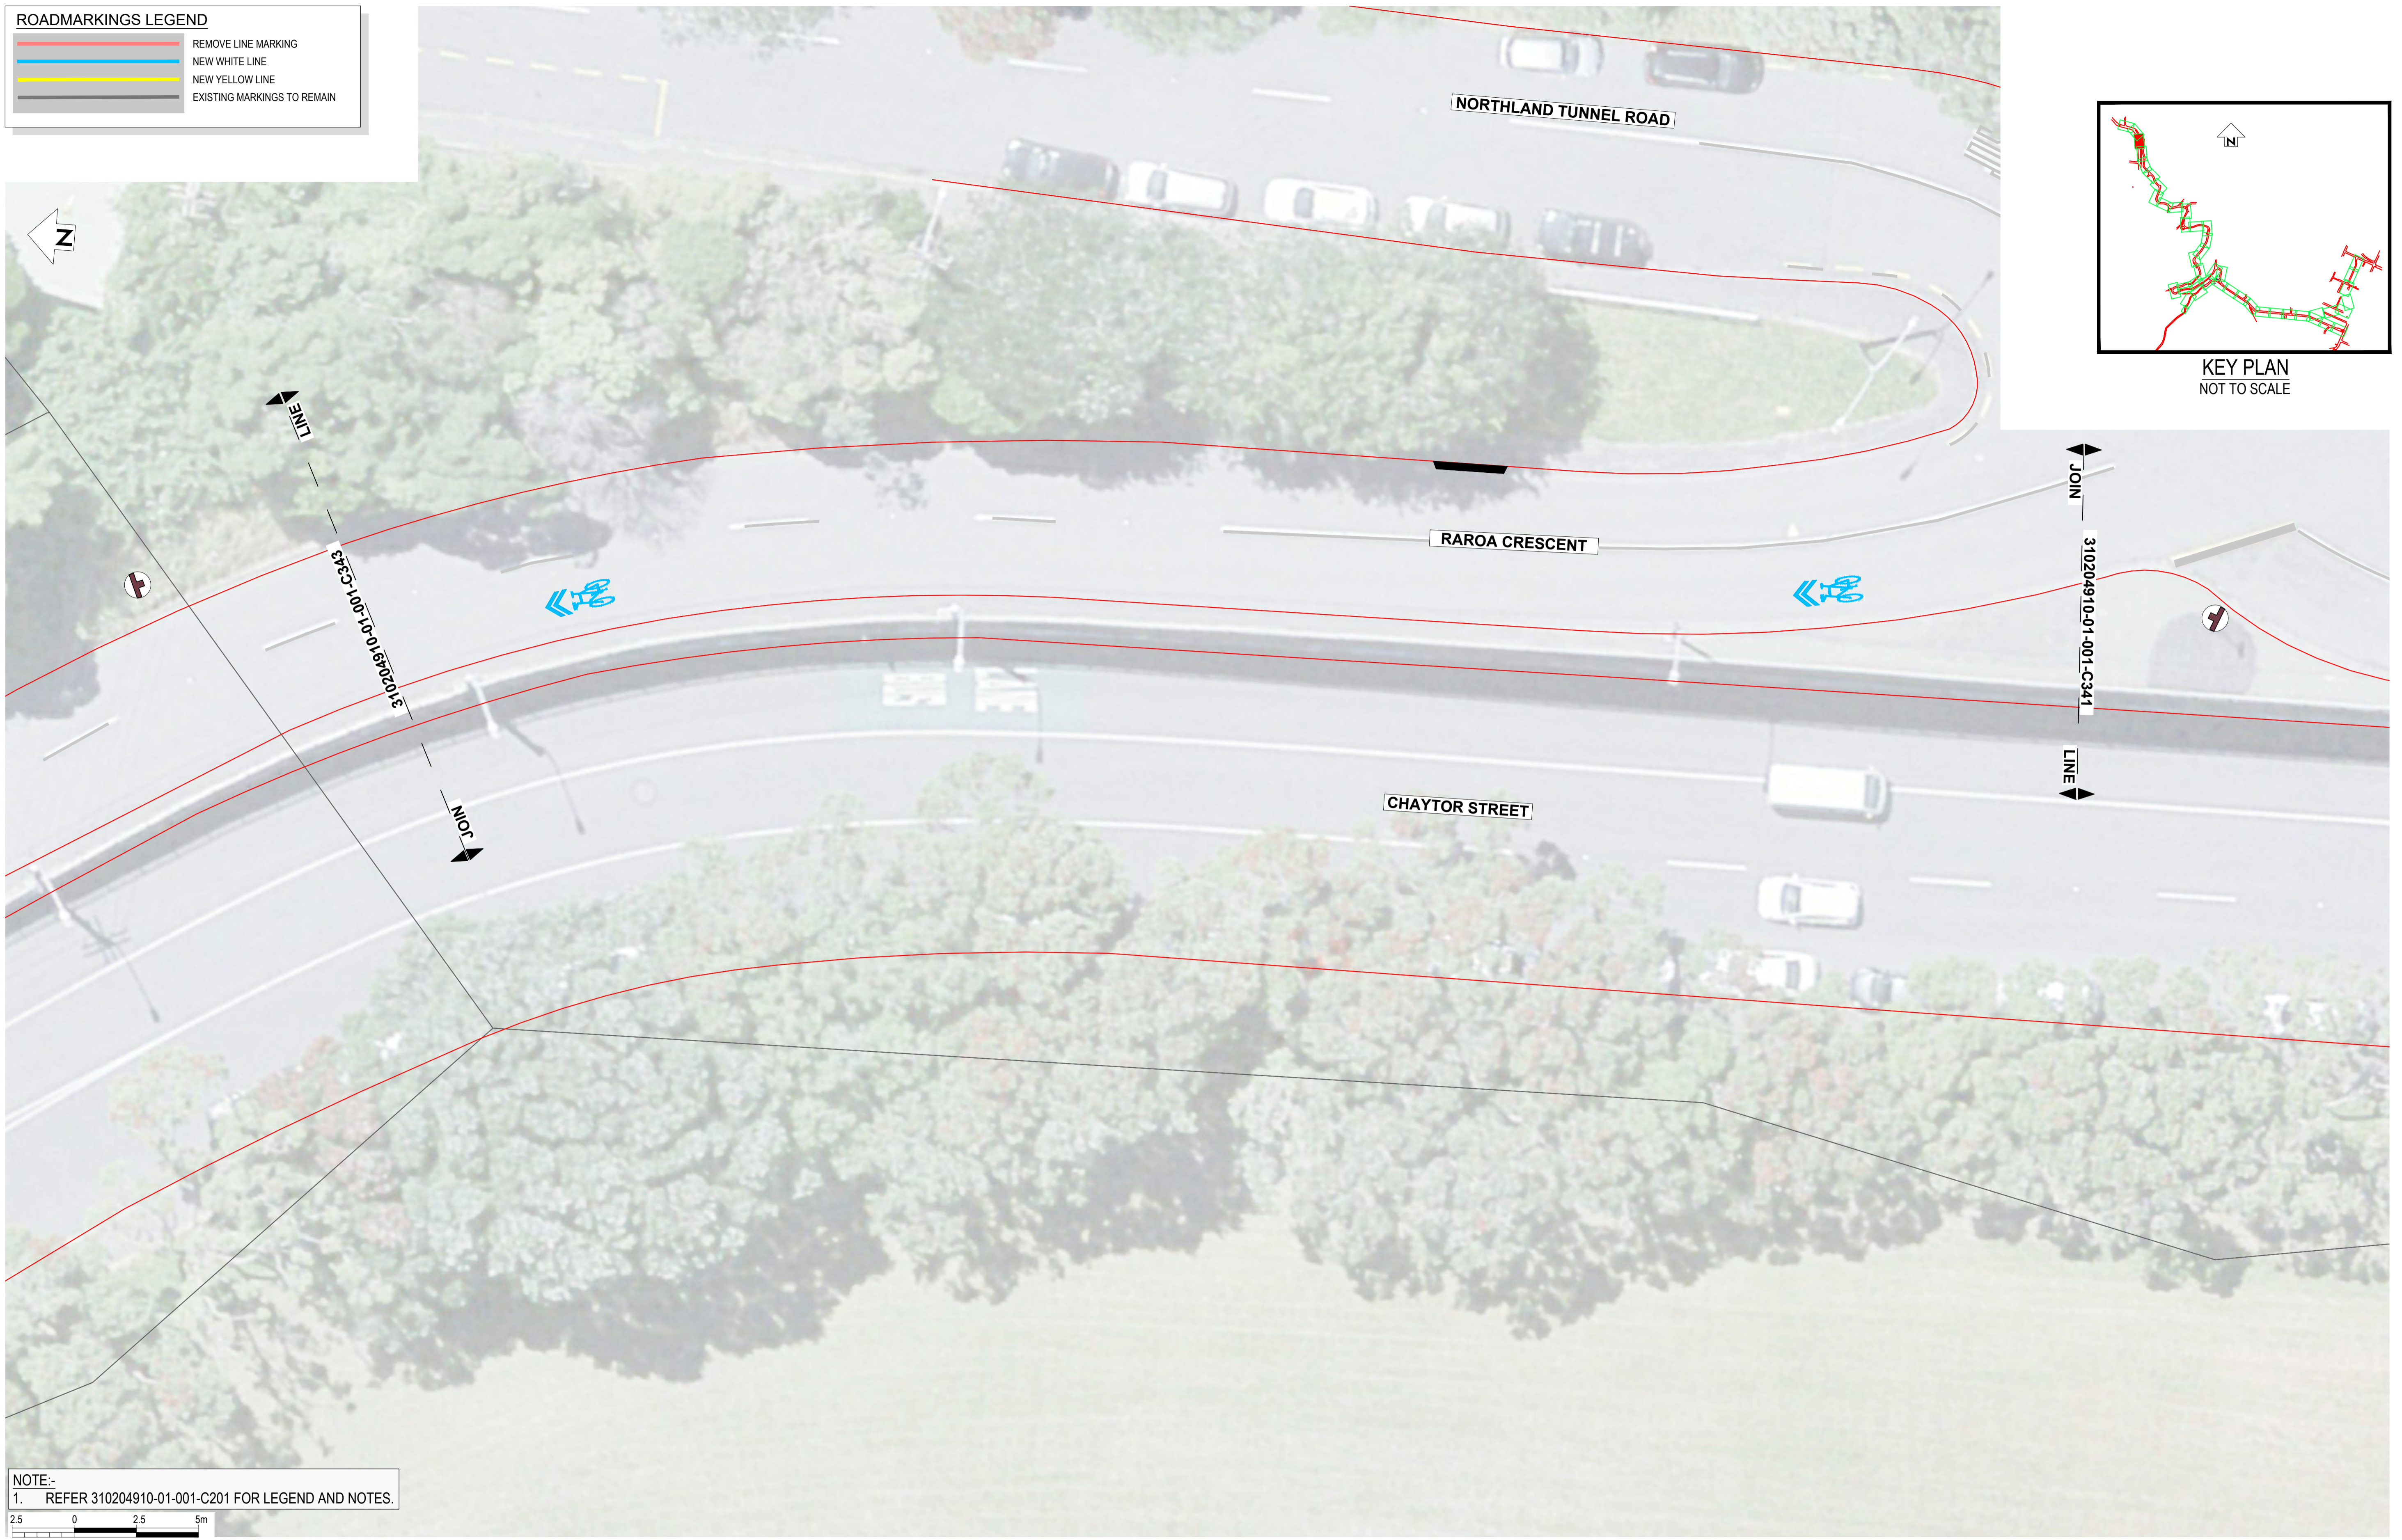

NOTE:-
1. REFER 310204910-01-001-C201 FOR LEGEND AND NOTES.



SCALE 1:125

NOT FOR CONSTRUCTION

REV	REVISIONS	DRN	CHK	APP	DATE

SURVEYED		
DESIGNED	G. CORIN	
DRAWN	G. DOBSON	8.08.22
CAD REVIEW		
DESIGN CHECK		
DESIGN REVIEW		
APPROVED		
PROF REGISTRATION:		




ARO VALLEY TRANSITIONAL CYCLEWAY
WELLINGTON

GHUZNEE STREET - CHAYTOR STREET
SIGNAGE LAYOUT PLAN - SHEET 42 OF 44


Status Stamp	FOR REVIEW
Date Stamp	07.09.22
Scales	
Drawing No.	310204910-01-001-C342
Rev.	A

ROADMARKINGS LEGEND	
	REMOVE LINE MARKING
	NEW WHITE LINE
	NEW YELLOW LINE
	EXISTING MARKINGS TO REMAIN

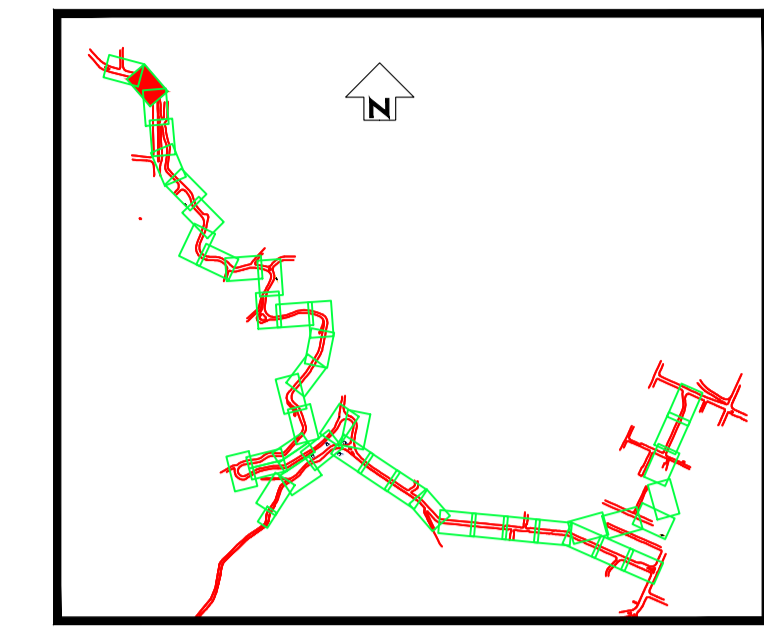


KEY PLAN
NOT TO SCALE

DO NOT SCALE - IF IN DOUBT, ASK

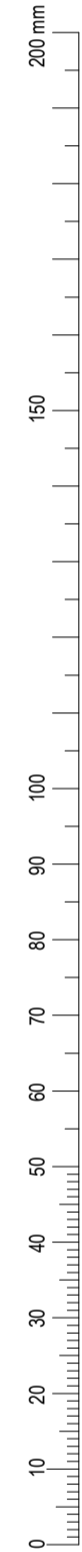

ORIGINAL SIZE A1

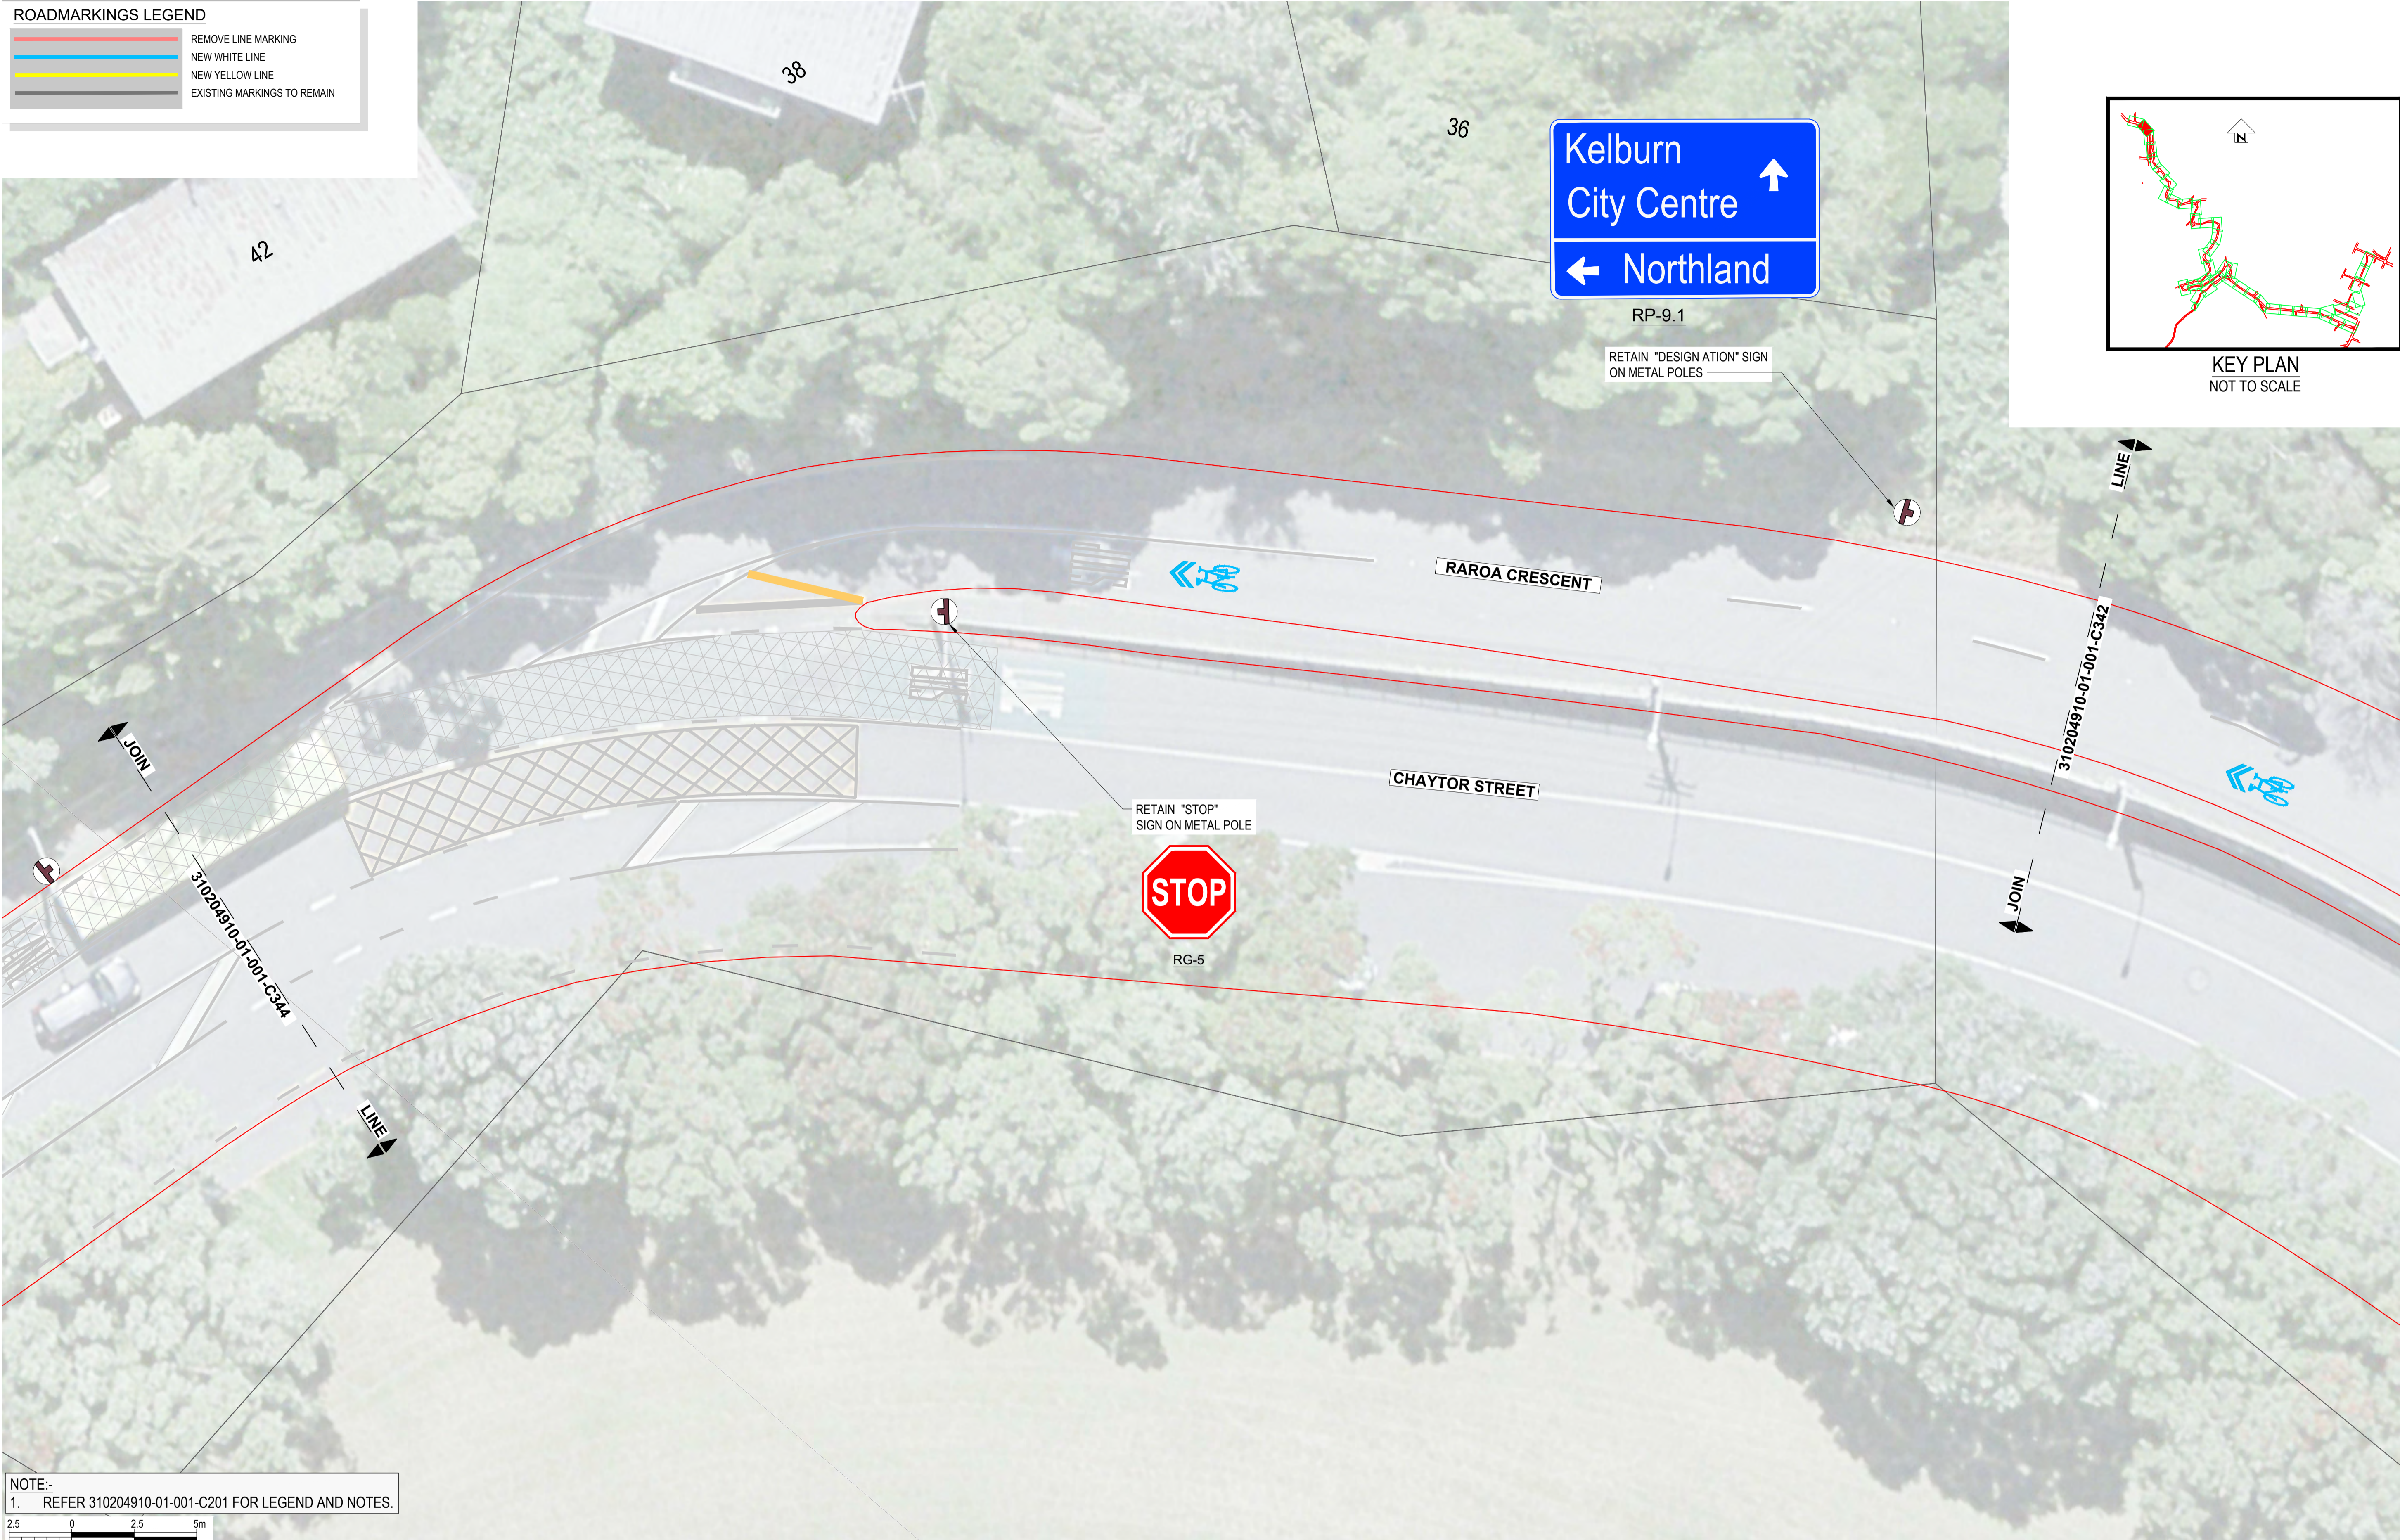

NOTE:-
1. REFER 310204910-01-001-C201 FOR LEGEND AND NOTES.



SCALE 1:125

NOT FOR CONSTRUCTION

REV	REVISIONS	DRN	CHK	APP	DATE

SURVEYED		
DESIGNED	G. CORIN	
DRAWN	G. DOBSON	8.08.22
CAD REVIEW		
DESIGN CHECK		
DESIGN REVIEW		
APPROVED		
PROF REGISTRATION:		




ARO VALLEY TRANSITIONAL CYCLEWAY
WELLINGTON

GHUZNEE STREET - CHAYTOR STREET
SIGNAGE LAYOUT PLAN - SHEET 43 OF 44

Status Stamp	FOR REVIEW
Date Stamp	07.09.22
Scales	
Drawing No.	310204910-01-001-C343
Rev.	A


ROADMARKINGS LEGEND

	REMOVE LINE MARKING
	NEW WHITE LINE
	NEW YELLOW LINE
	EXISTING MARKINGS TO REMAIN

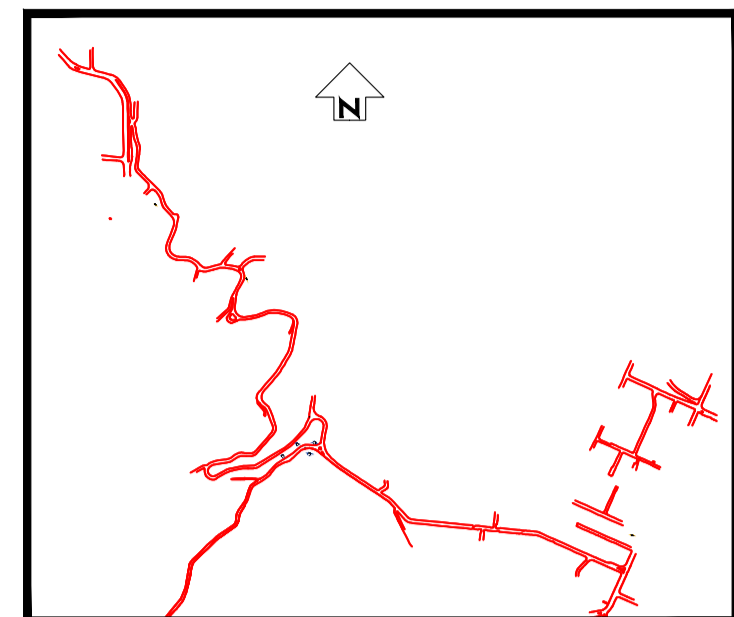

KEY PLAN
NOT TO SCALE

DO NOT SCALE - IF IN DOUBT, ASK

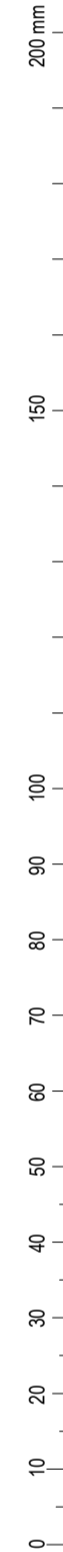

ORIGINAL SIZE **A1**



NOTE:-
1. REFER 310204910-01-001-C201 FOR LEGEND AND NOTES.



SCALE 1:125

JOIN
310204910-01-001-C343
LINE

NOT FOR CONSTRUCTION

REV	REVISIONS	DRN	CHK	APP	DATE

SURVEYED		
DESIGNED	G. CORIN	
DRAWN	G. DOBSON	8.08.22
CAD REVIEW		
DESIGN CHECK		
DESIGN REVIEW		
APPROVED		
PROF REGISTRATION:		



Client:
**ARO VALLEY TRANSITIONAL CYCLEWAY
WELLINGTON**
**GHUZNEE STREET - CHAYTOR STREET
SIGNAGE LAYOUT PLAN - SHEET 44 OF 44**

Status Stamp	FOR REVIEW
Date Stamp	07.09.22
Scales	
Drawing No.	310204910-01-001-C344
Rev.	A


ROADMARKINGS LEGEND	
	REMOVE LINE MARKING
	NEW WHITE LINE
	NEW YELLOW LINE
	EXISTING MARKINGS TO REMAIN

DO NOT SCALE - IF IN DOUBT, ASK

ORIGINAL SIZE A1



NOTE:-
1. REFER 310204910-01-001-C201 FOR LEGEND AND NOTES.

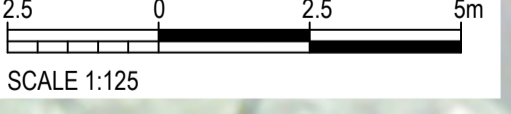

NOT FOR CONSTRUCTION

REV	REVISIONS	DRN	CHK	APP	DATE

SURVEYED		
DESIGNED		
DRAWN	G. CORIN	21.10.22
CAD REVIEW		
DESIGN CHECK		
DESIGN REVIEW		
APPROVED		
PROF REGISTRATION:		



ARO VALLEY TRANSITIONAL CYCLEWAY
WELLINGTON

GHUZNEE STREET - CHAYTOR STREET
SIGNAGE LAYOUT PLAN - SHEET 45

Status Stamp	FOR REVIEW
Date Stamp	21.10.22
Scales	AS SHOWN
Drawing No.	310204910-01-001-C345
Rev.	A