

Recommendations from PMP report (Abley)

Table 2.3 Proposed mitigation of parking impact on Tinakori Road


Parking type	Proposed mitigation
Residents (Residents and coupon)	Convert existing Coupon spaces on St Mary St to Residents parking.
Commuter (Coupon)	Encourage commuters to use alternative travel modes or park at off-street parking providers. Communicate alternative travel mode options available and locations of off-street parking providers. Impact on commuter parking will increase due to conversion of Coupon spaces to residents parking.
Short-stay (P120)	Encourage visitors to use alternative travel modes or park at the Botanic Garden ki Paekākā. Communicate alternative travel mode options available and locations of parking at Botanic Garden ki Paekākā.
Loading zones (P10)	Convert existing Loading zones on St Mary St to P10 spaces. This will allow for the spaces to be used for loading purposes as well as for short-term parking for customers visiting the dairy or other local businesses. These spaces are 10 meters away from the spaces to be removed and are equally accessible to local shops.

Table 3.3 Proposed mitigation of parking impact on Bowen Street

Parking type	Proposed mitigation
Commuter (Coupon)	Encourage commuters to use alternative travel modes or park at off-street parking providers. Communicate alternative travel mode options available and locations of off-street parking providers.
Short-stay (P60)	Encourage visitors to use alternative travel modes or park at the Botanic Garden ki Paekākā. Communicate alternative travel mode options available and locations of parking at Botanic Garden ki Paekākā.
Loading zones (P10)	Convert existing Loading zones outside 14-16 The Terrace to P10 spaces. This will allow for the spaces to be used for loading purposes as well as for pick up and drop off. These spaces are 70 meters away from the spaces to be removed, less than one minute walk away.

Table 4.4 Proposed mitigation of parking impact on Whitmore Street

Parking type	Proposed Mitigation
Short-stay (P120)	Provide 13 'floating' metered parking spaces on Whitmore Street in the left-hand traffic lanes at off-peak times. The left-hand lanes would operate as clearways from 7:00am to 9:00am and 4:00pm to 6:00pm on weekdays. As parking demand is high midday and low in the morning and evening, these spaces will fully accommodate demand for short-stay parking in the area.
Taxi stand	Relocate six existing taxi stand spaces to the east side of Stout Street on the block between Whitmore Street and Bunny Street. This will be more suitable than the current taxi stand location, as it will provide easy access to the Wellington Railway Station and the Rydges Hotel, main generators of demand for taxis in the area.

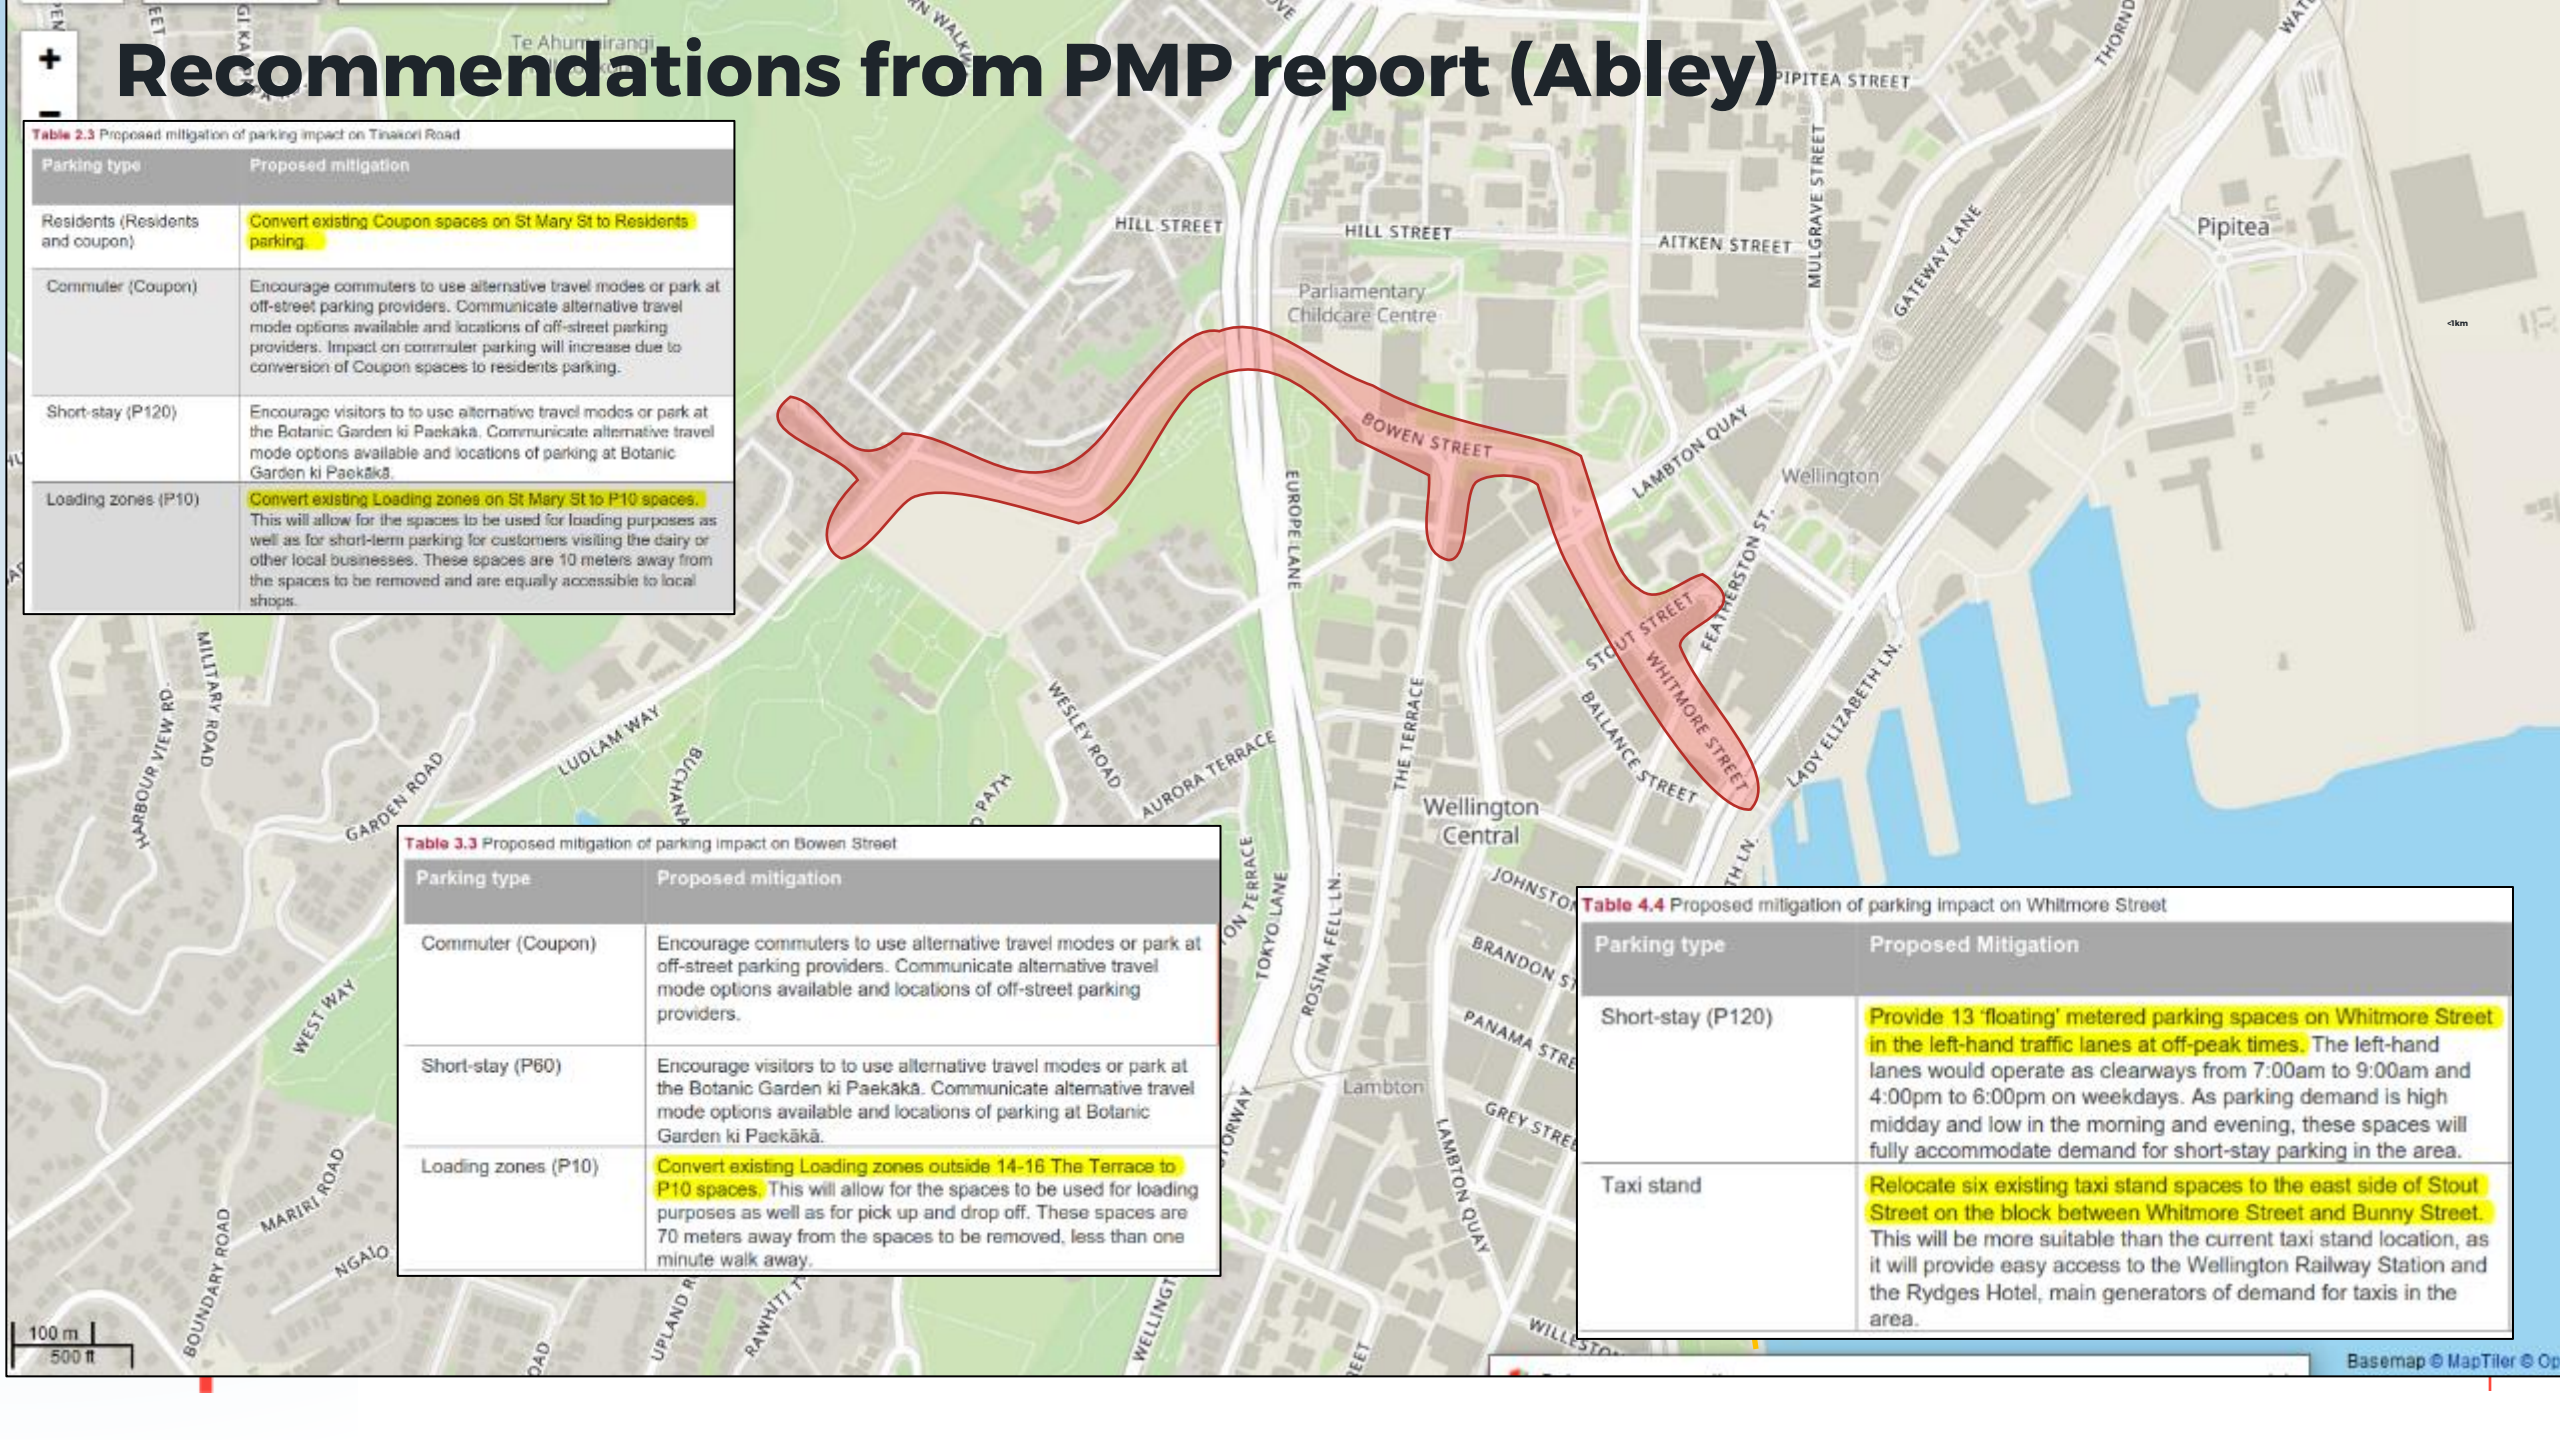

100 m
500 ft

New Parking signage

- Existing sign location (pole/post)
- New post location
- ▲ Redundant ticket machine

Loading zone/P5 sign
(example)




Taxi stand sign



Paid parking sign



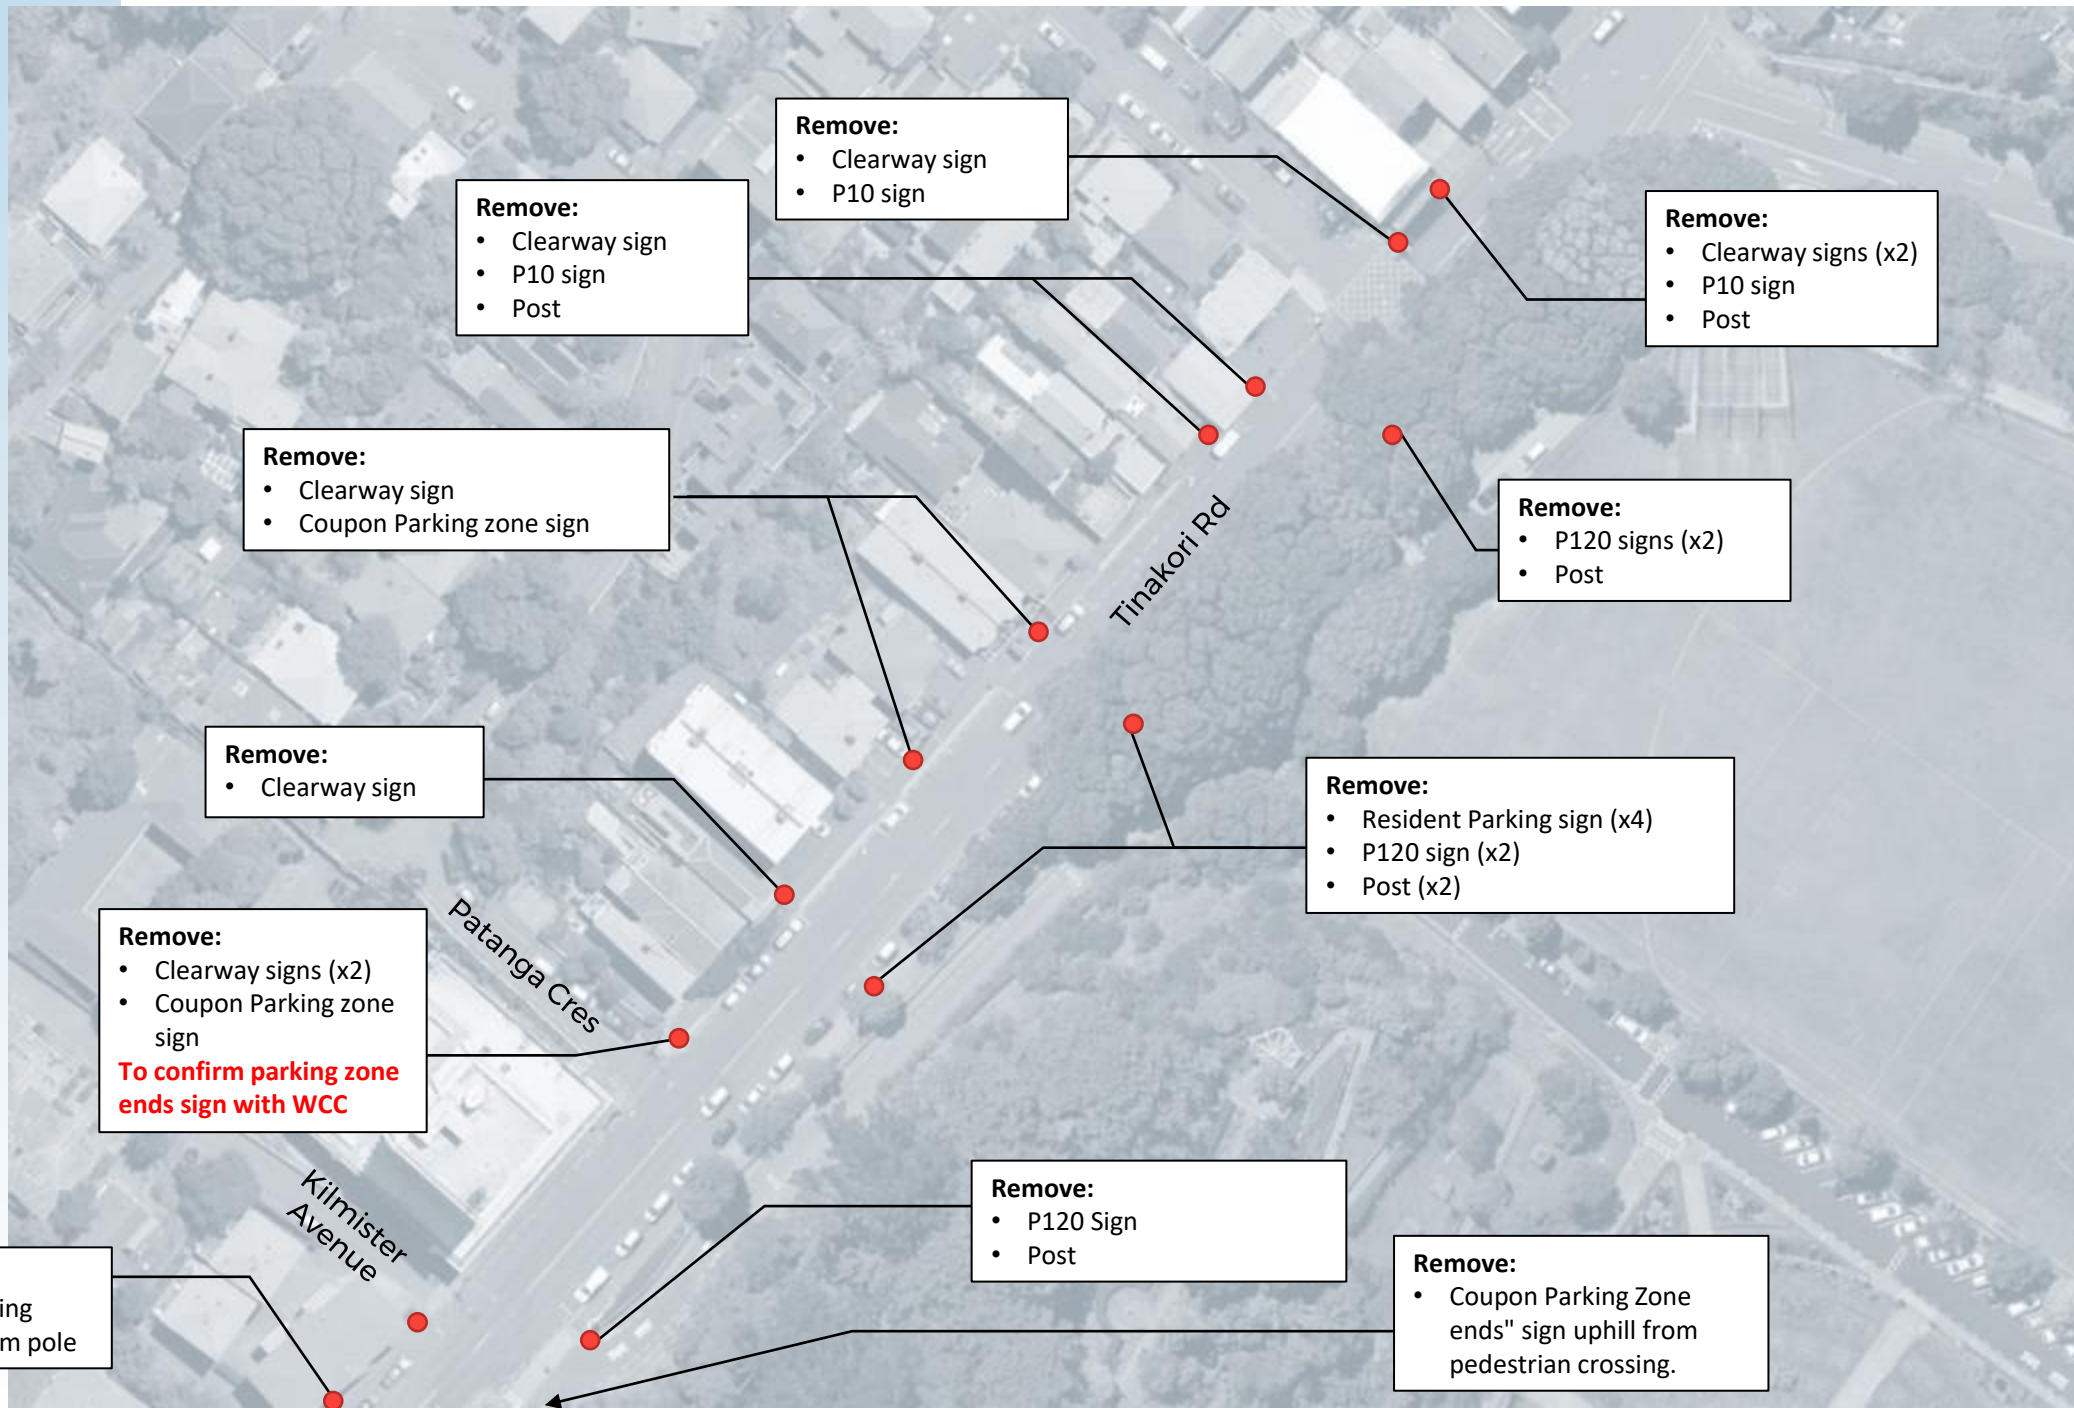

Remove:

- Clearway sign
- P10 sign
- Post

Remove:

- Clearway sign
- P10 sign

Remove:

- Clearway signs (x2)
- P10 sign
- Post

Remove:

- Clearway sign
- Coupon Parking zone sign

Remove:

- P120 signs (x2)
- Post

Remove:

- Clearway sign

Remove:

- Resident Parking sign (x4)
- P120 sign (x2)
- Post (x2)

Remove:

- Clearway signs (x2)
- Coupon Parking zone sign

To confirm parking zone ends sign with WCC

Remove:

- P120 Sign
- Post


Remove:

- Coupon Parking Zone ends" sign uphill from pedestrian crossing.

Remove:

- Coupon Parking zone sign from pole

INCLUDE ROAD MARKINGS ON SIDE STREETS

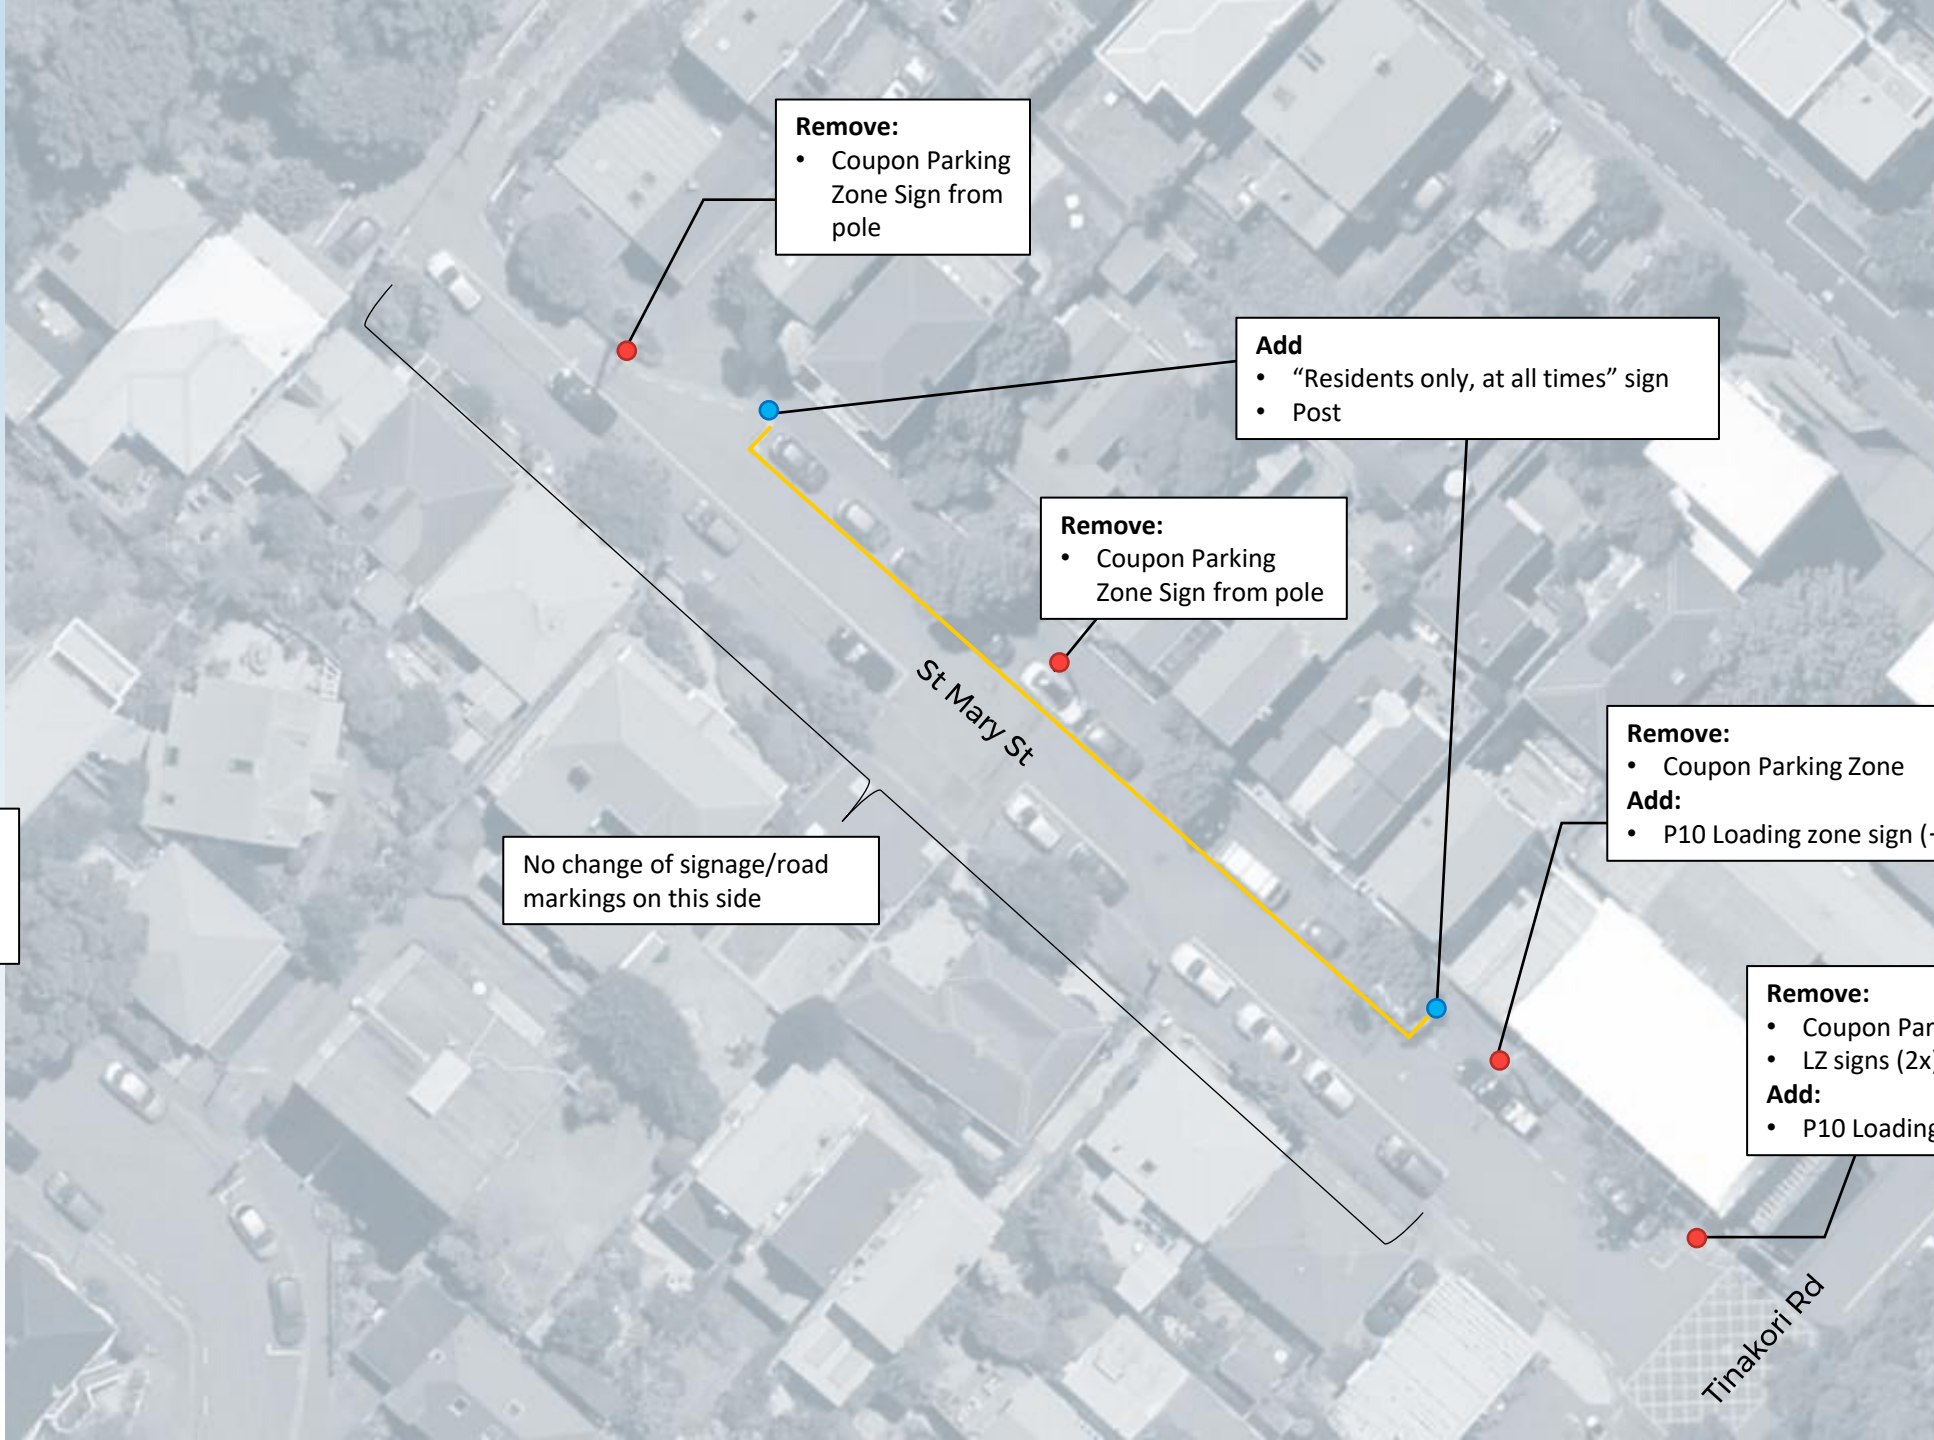

Remove:

- Coupon Parking Zone Sign from pole

Add

- “Residents only, at all times” sign
- Post

Remove:

- Coupon Parking Zone Sign from pole

Remove:

- Coupon Parking Zone

Add:

- P10 Loading zone sign (→)


No change of signage/road markings on this side

Remove:

- Coupon Parking Zone
- LZ signs (2x)

Add:

- P10 Loading zone sign (←)

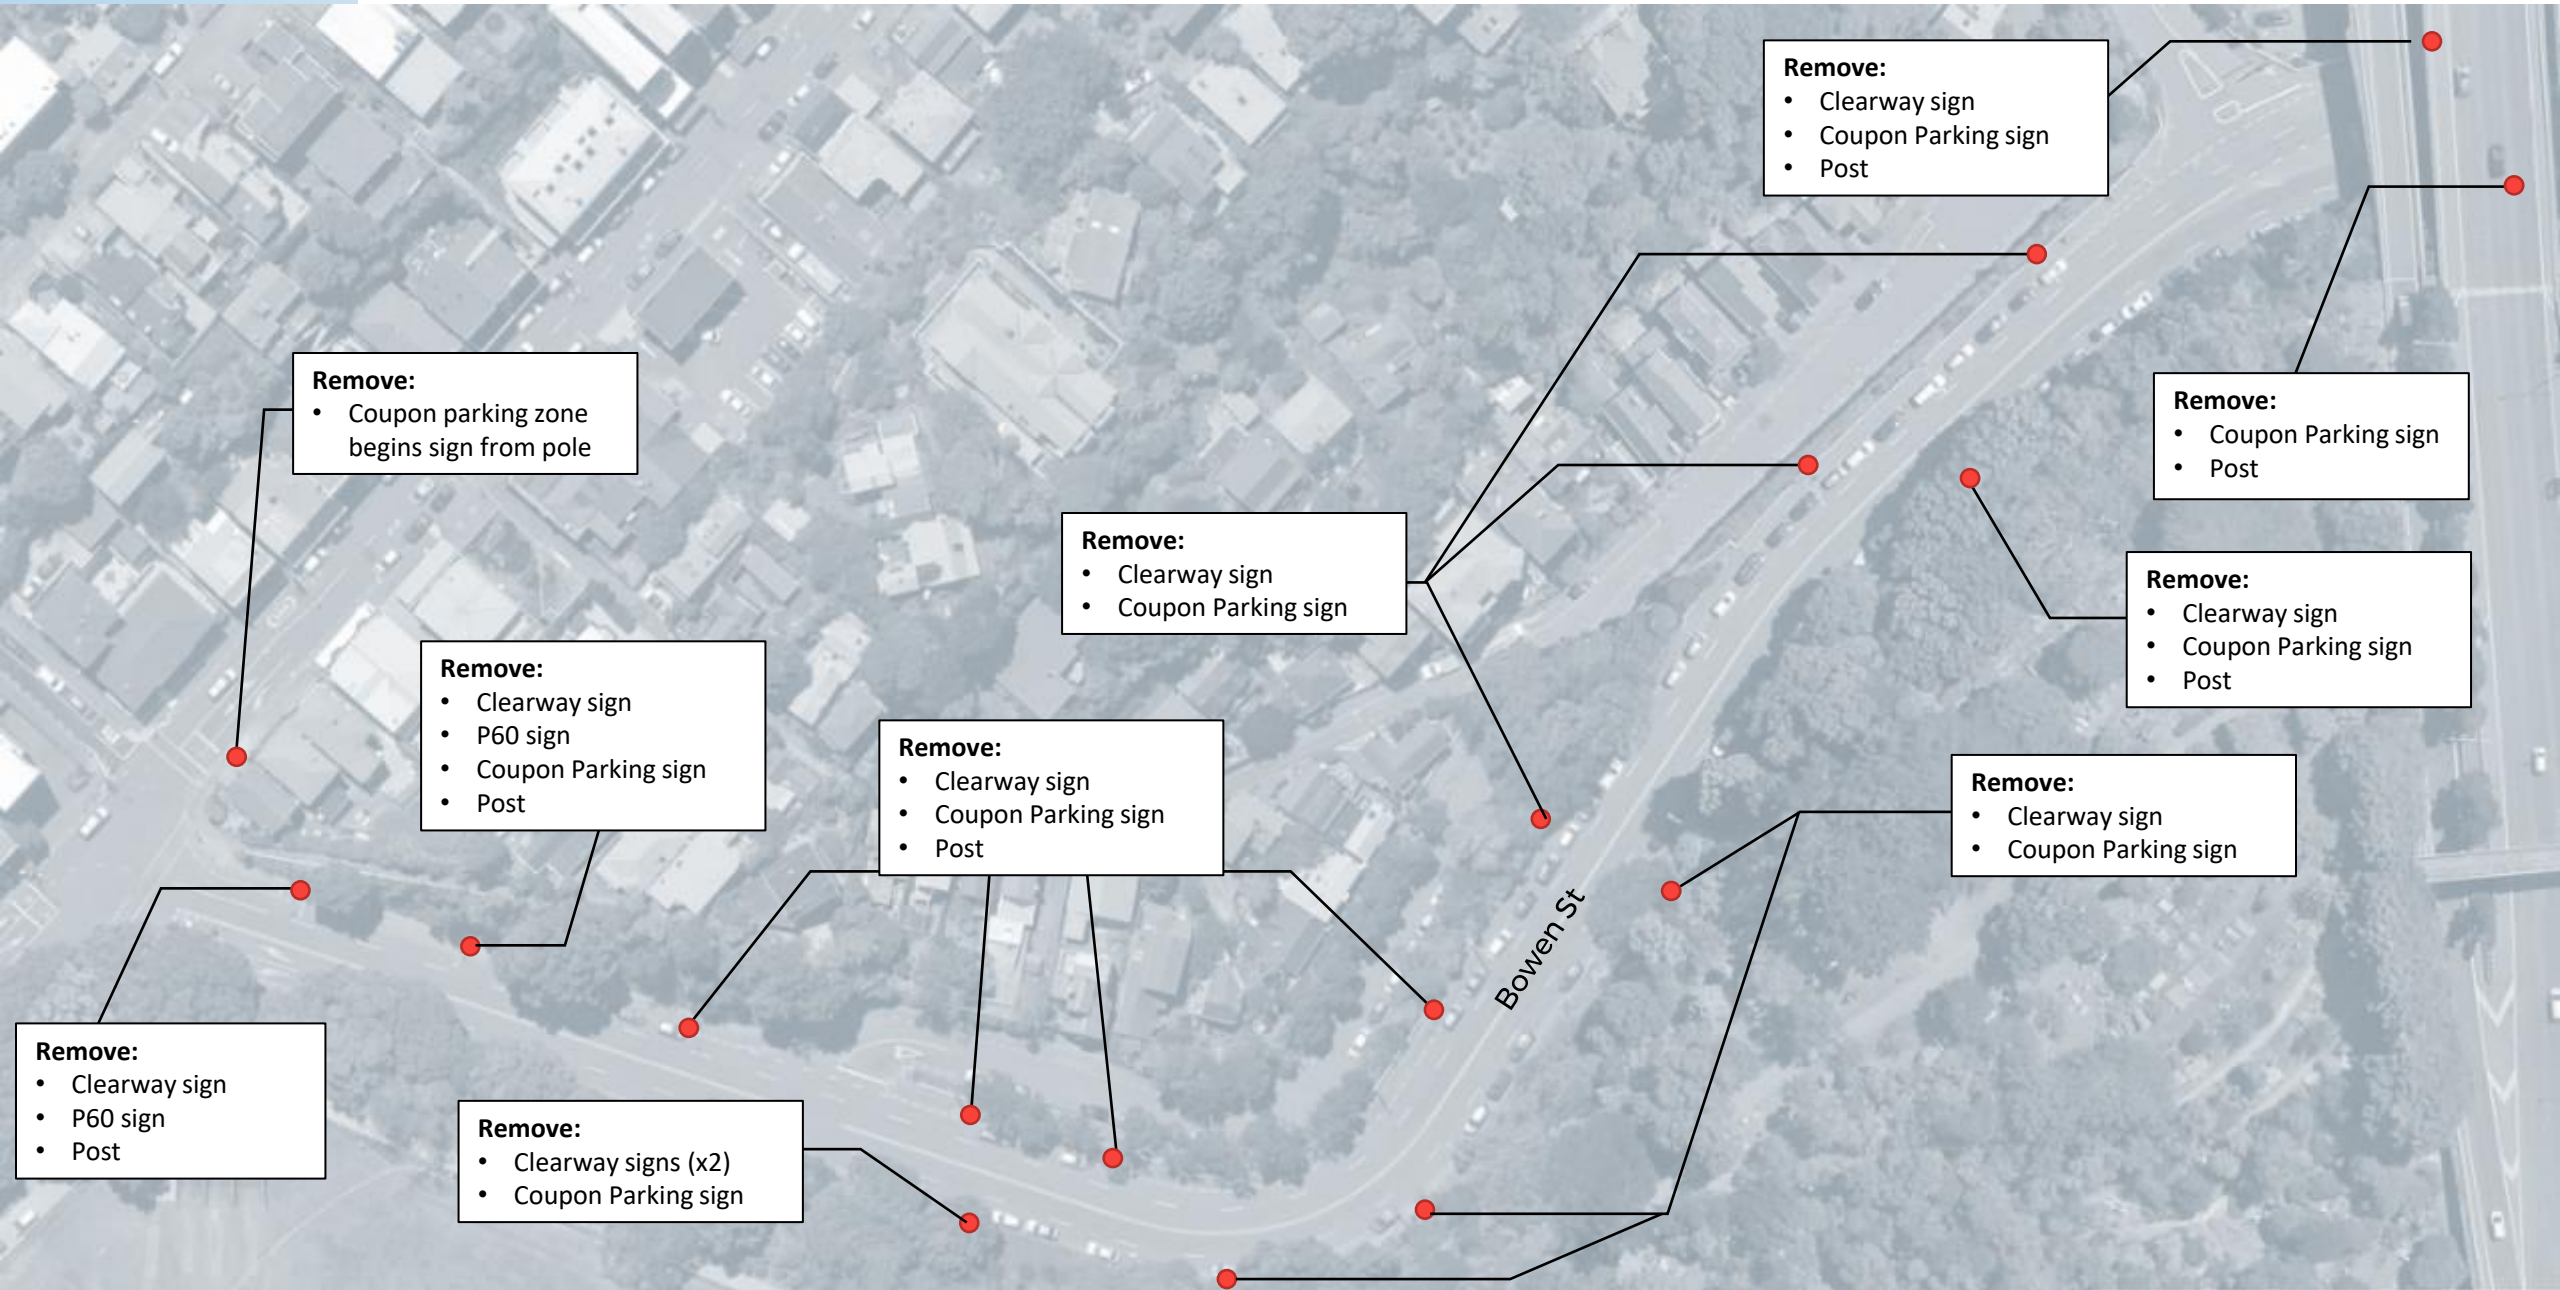

Remove:

- Clearway sign
- Coupon Parking sign
- Post

Remove:

- Coupon Parking sign
- Post

Remove:

- Clearway sign
- Coupon Parking sign
- Post

Remove:

- Clearway sign
- Coupon Parking sign

Remove:

- Clearway sign
- Coupon Parking sign

Remove:

- Clearway sign
- Coupon Parking sign
- Post

Remove:

- Clearway sign
- P60 sign
- Coupon Parking sign
- Post

Remove:

- Coupon parking zone begins sign from pole

Remove:

- Clearway sign
- P60 sign
- Post

Remove:

- Clearway signs (x2)
- Coupon Parking sign

Bowen St

Remove:

- Clearway sign
- Coupon Parking sign
- Post

Remove:

- Clearway sign
- Coupon Parking signs (x2)

Remove:

- Clearway sign
- Post

Add:

- Post
- P10 sign (→)
- Mobility Parking sign with P180 time restricted at all times. (←)

Retain

- P10 sign (←)

Remove:

- Clearway sign
- Coupon Parking sign
- Post

Remove:

- Clearway sign

Remove:

- Clearway sign

Remove:

- Clearway sign
- Coupon parking sign

Remove:

- Clearway signs (x2)
- Coupon parking sign
- P10 sign
- Post

Remove:

- LZ signs(x2)

Add:


- P10 sign (x2)

Retain:

- Clearway signs

Bowen St

The Terrace

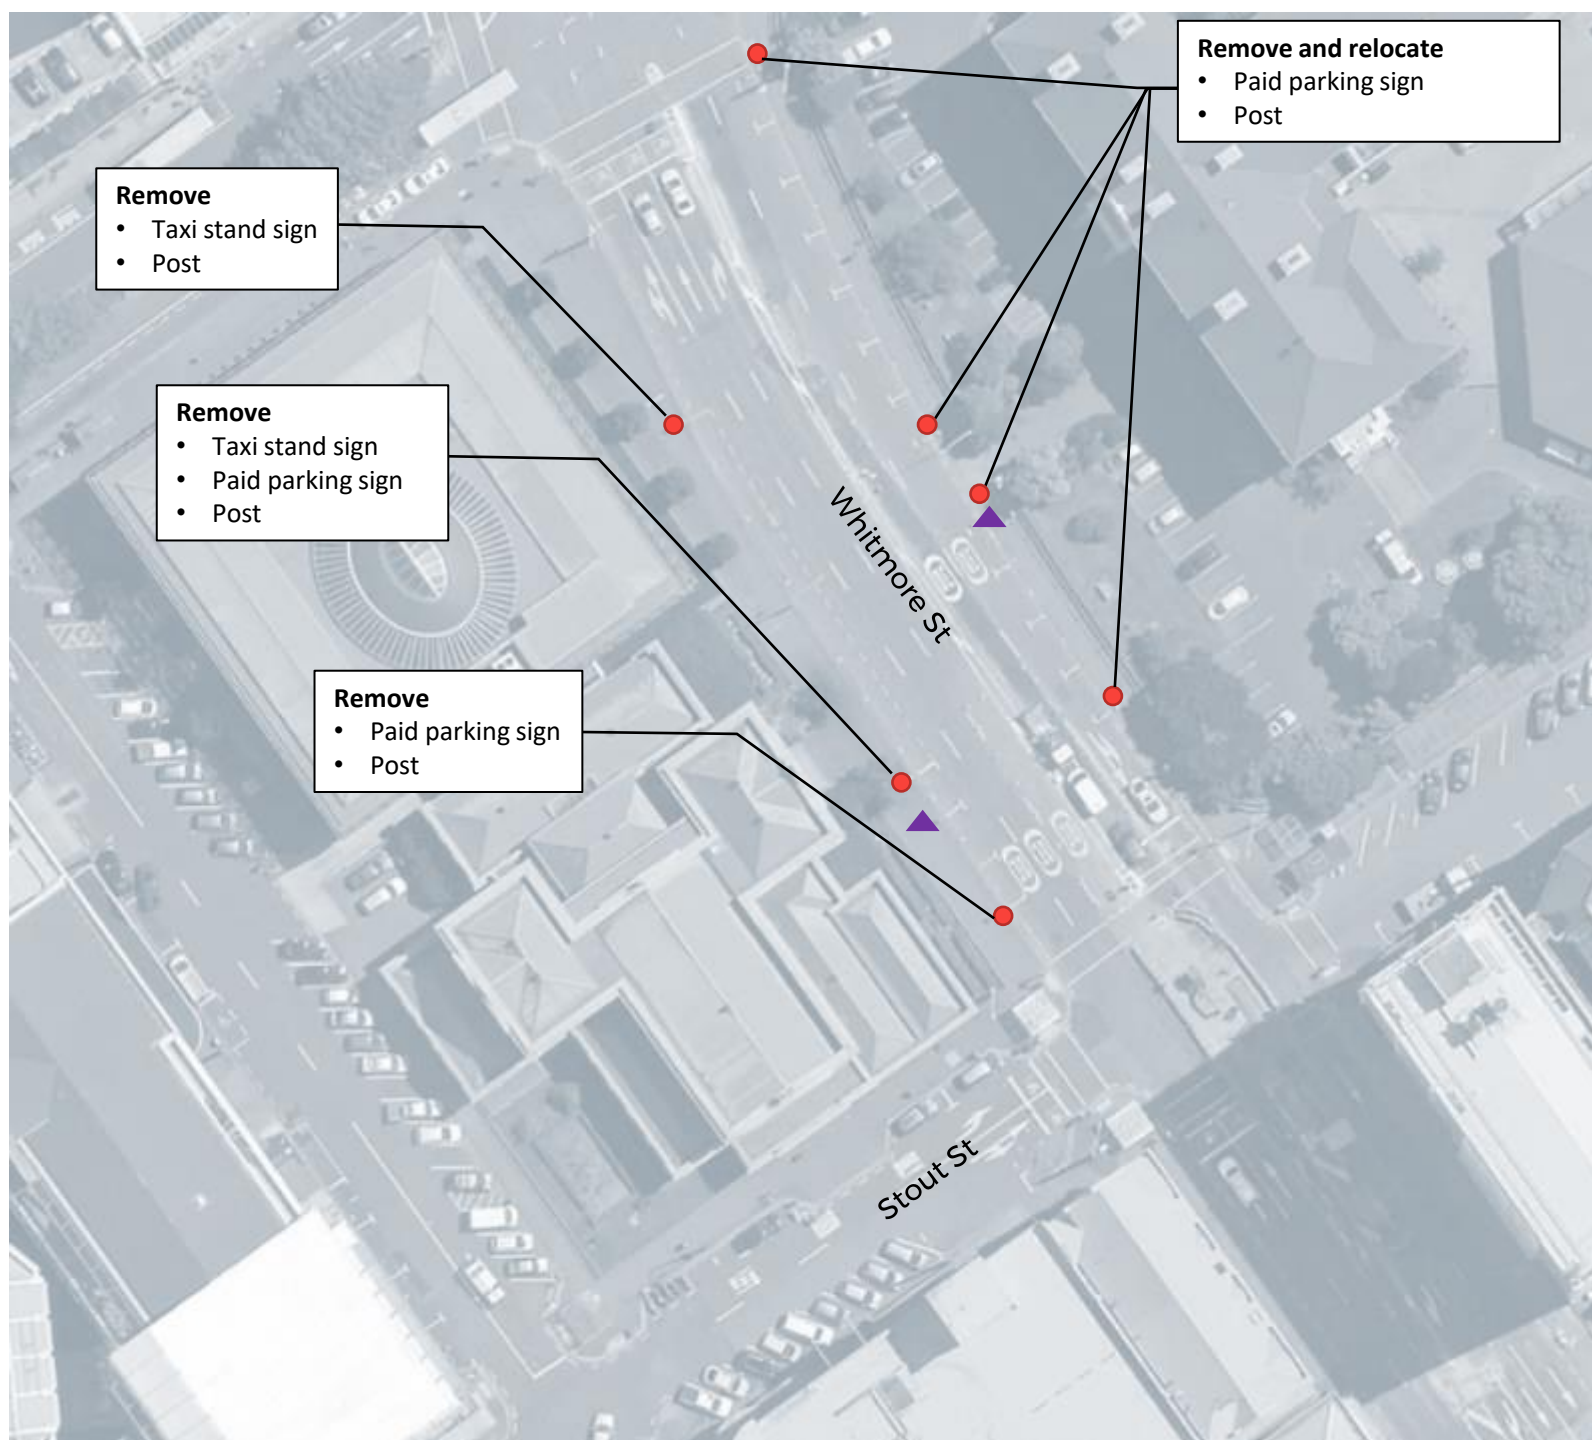

INCLUDE ROAD MARKINGS ON SIDE STREETS

