


GENERAL NOTES:
 1. PARKING REMOVED DURING TRIAL TO BE PERMANENTLY REMOVED.
 2. FINAL SIGN POSITIONS TO BE CONFIRMED.

LEGEND:	
	PROPOSED BIKE LANE
	BIKE LANE MARKINGS
	EXISTING FOOTPATH
	PROPOSED FOOTPATH
	BUFFER
	CONCRETE SEPARATOR
	RUBBER HUMP

ORIGINAL SIZE A1 Plot By: SUBUSERS \$DATES \$TIMES \$FILENAME: \$FILELESS

© Jacobs New Zealand Limited NZBN 9429037904685. No part of this document or the information it contains may be reproduced or transmitted in any form or by any means electronic or mechanical, including photocopying, recording, or by any information storage and retrieval system, without permission in writing from Jacobs New Zealand Limited.			
DRAWN	G. KOTIAN	DRAWING CHECK	S. INGAMELLS
DESIGNED	I. ALINDADA	DESIGN REVIEW	L. WILLIAMS
APPROVED	S. CAGER	DATE	14/06/2023

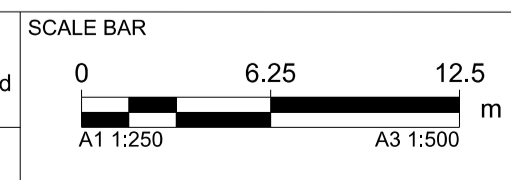

KEY PLAN	
PROJECT: BROOKLYN TO CITY IMPROVEMENTS	
STATUS: CONCEPT	
DISCIPLINE: CIVIL	
TITLE: RAISED UPHILL BIKE LANE (AND OTHER SAFETY IMPROVEMENTS) GENERAL ARRANGEMENT - SHEET 2 OF 18	
DRAWING NUMBER: IZ128800-0000-CR-DRG-2203	
REVISION	B


ABSOLUTELY POSITIVELY
Wellington City Council

Me Heke Ki Pōneke

HORIZONTAL DATUM	CONCEPT		
VERTICAL DATUM	CIVIL		
A1 SCALE	1:250	A3 SCALE	1:500

ORIGINAL IN COLOUR

ORIGINAL SIZE A1 Plot By: SUBSERS \$DATES \$TIMES \$FILENAME:SF\$LESS

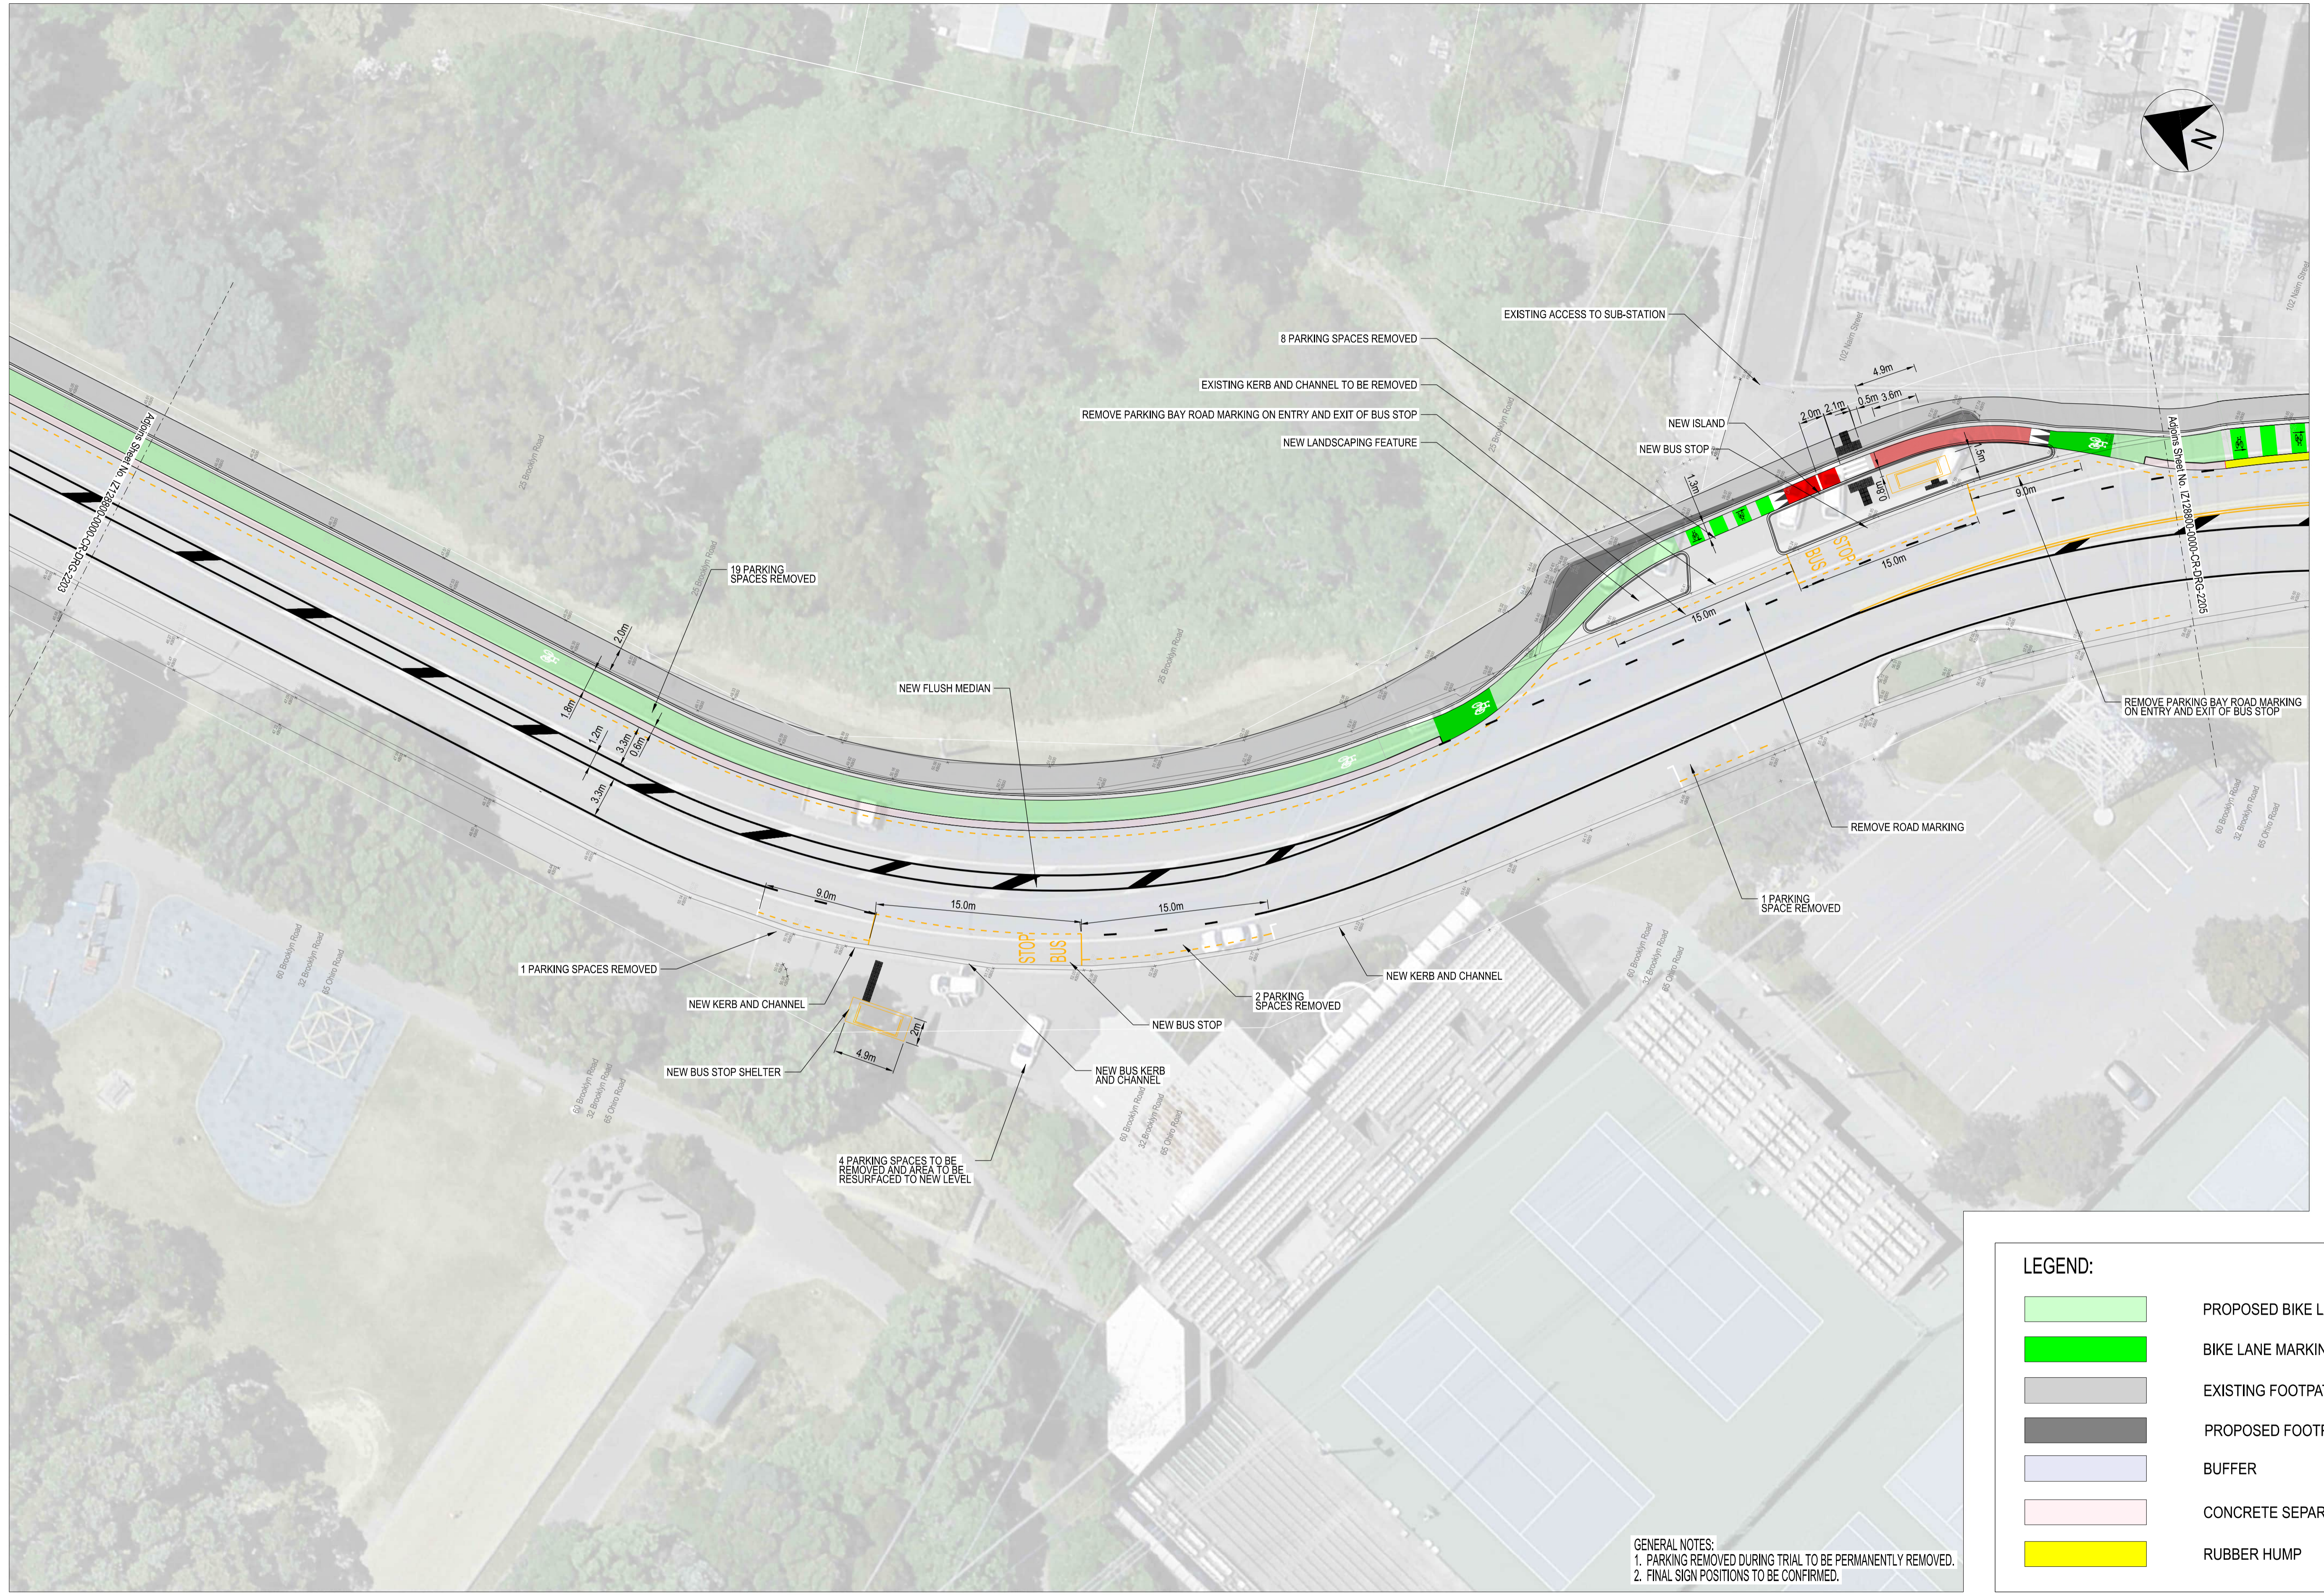


LEGEND:

- PROPOSED BIKE LANE
- BIKE LANE MARKINGS
- EXISTING FOOTPATH
- PROPOSED FOOTPATH
- BUFFER
- CONCRETE SEPARATOR
- RUBBER HUMP

GENERAL NOTES:
 1. PARKING REMOVED DURING TRIAL TO BE PERMANENTLY REMOVED.
 2. FINAL SIGN POSITIONS TO BE CONFIRMED.

© Jacobs New Zealand Limited NZBN 9429037904685. No part of this document or the information it contains may be reproduced or transmitted in any form or by any means electronic or mechanical, including photocopying, recording, or by any information storage and retrieval system, without permission in writing from Jacobs New Zealand Limited.

DRAWN	G. KOTIAN	DRAWING CHECK	S. INGAMELLS
DESIGNED	I. ALINDADA	DESIGN REVIEW	L. WILLIAMS
APPROVED	S. CAGER	DATE	14/06/2023

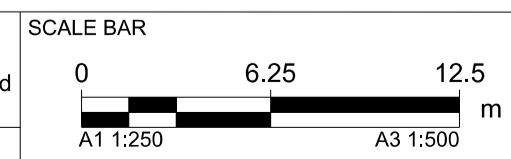

KEY PLAN

PROJECT: BROOKLYN TO CITY IMPROVEMENTS



Absolutely Positively
Wellington City Council

Jacobs

Me Heke Ki Pōneke

STATUS	CONCEPT		DISCIPLINE	CIVIL	
HORIZONTAL DATUM	HORIZONTAL DATUM		TITLE	RAISED UPHILL BIKE LANE (AND OTHER SAFETY IMPROVEMENTS) GENERAL ARRANGEMENT - SHEET 3 OF 18	
VERTICAL DATUM	VERTICAL DATUM		DRAWING NUMBER	IZ128800-0000-CR-DRG-2204	
A1 SCALE	1:250	A3 SCALE	1:500	REVISION	B



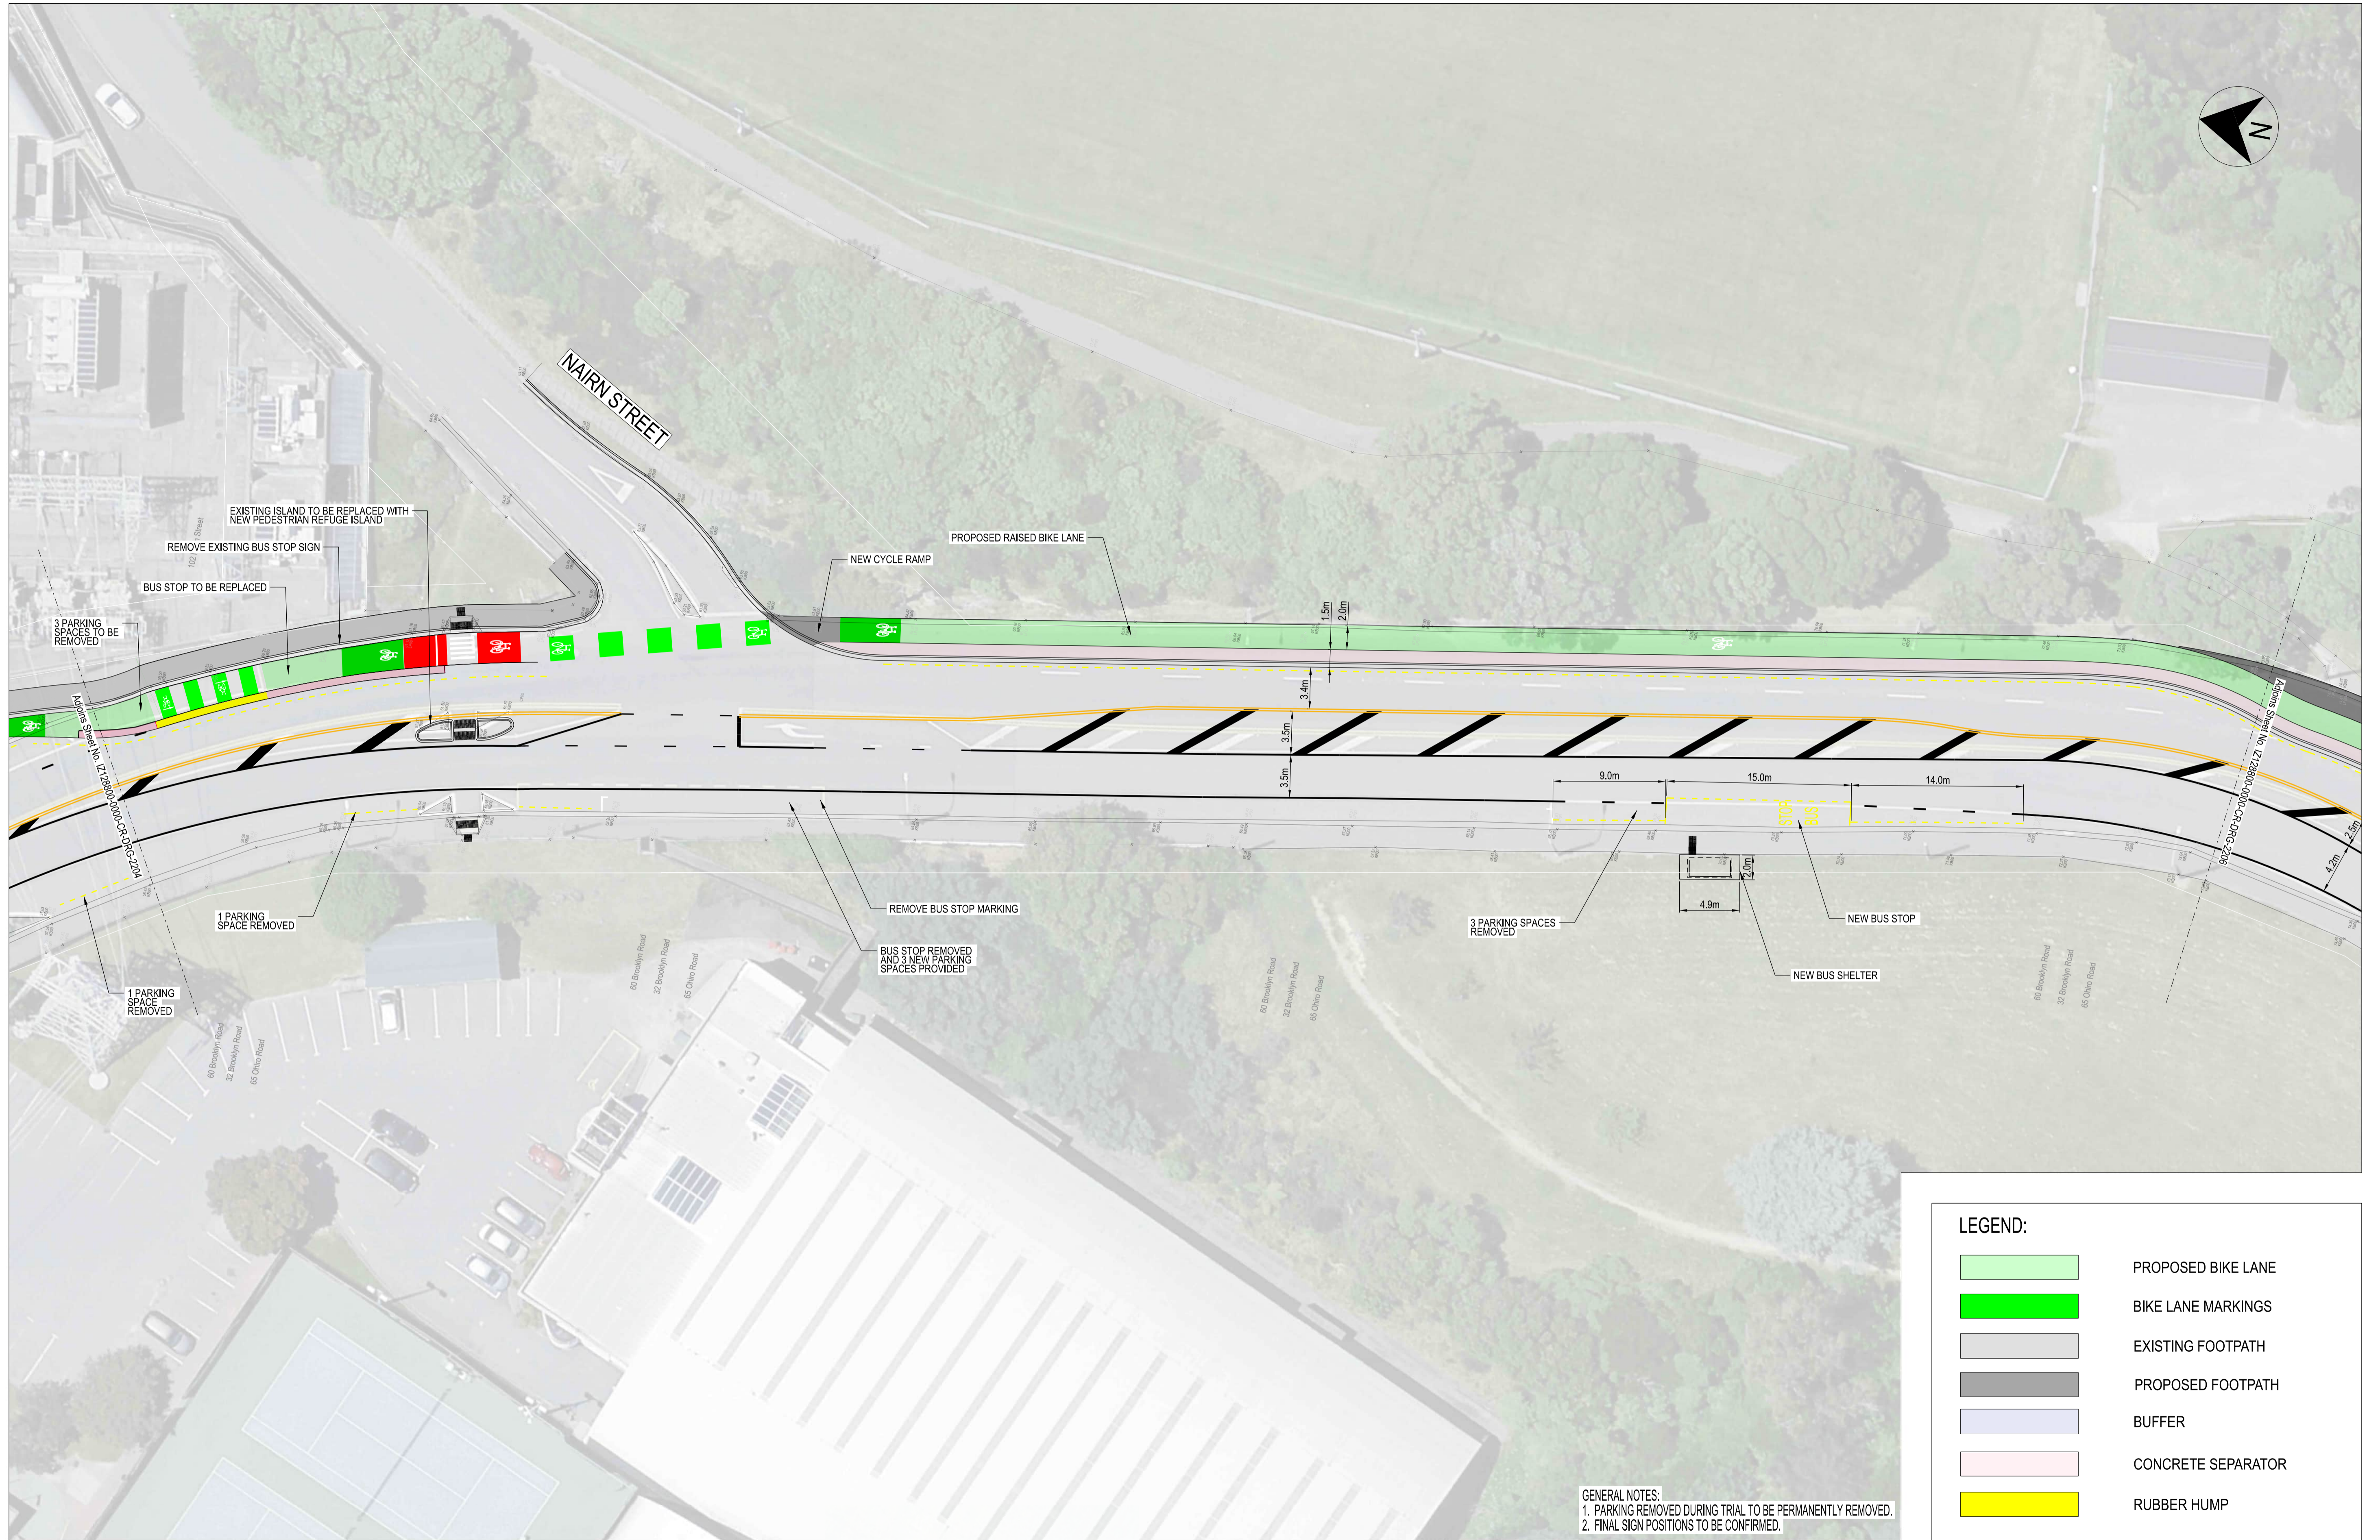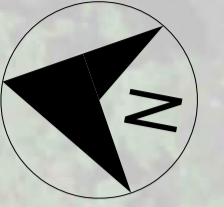

GENERAL NOTES:
 1. PARKING REMOVED DURING TRIAL TO BE PERMANENTLY REMOVED.
 2. FINAL SIGN POSITIONS TO BE CONFIRMED.


LEGEND:

	PROPOSED BIKE LANE
	BIKE LANE MARKINGS
	EXISTING FOOTPATH
	PROPOSED FOOTPATH
	BUFFER
	CONCRETE SEPARATOR
	RUBBER HUMP

ORIGINAL SIZE A1 Plot By: SUBSERS SDATES \$TIMES Filename: \$FILESS

© Jacobs New Zealand Limited NZBN 9429037904685. No part of this document or the information it contains may be reproduced or transmitted in any form or by any means electronic or mechanical, including photocopying, recording, or by any information storage and retrieval system, without permission in writing from Jacobs New Zealand Limited.

DRAWN	G. KOTIAN	DRAWING CHECK	S. INGAMELLS
DESIGNED	I. ALINDADA	DESIGN REVIEW	L. WILLIAMS
APPROVED	S. CAGER	DATE	14/06/2023

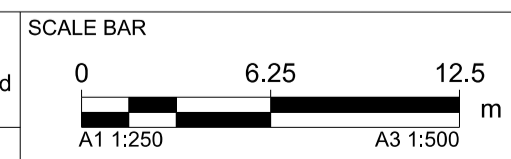

KEY PLAN


PROJECT	BROOKLYN TO CITY IMPROVEMENTS
STATUS	CONCEPT
DISCIPLINE	CIVIL
TITLE	RAISED UPHILL BIKE LANE (AND OTHER SAFETY IMPROVEMENTS) GENERAL ARRANGEMENT - SHEET 4 OF 18
DRAWING NUMBER	IZ128800-0000-CR-DRG-2205
REVISION	B

Absolutely Positively
 Wellington City Council

Me Heke Ki Pōneke

HORIZONTAL DATUM	HORIZONTAL DATUM
VERTICAL DATUM	VERTICAL DATUM
A1 SCALE 1:250	A3 SCALE 1:500



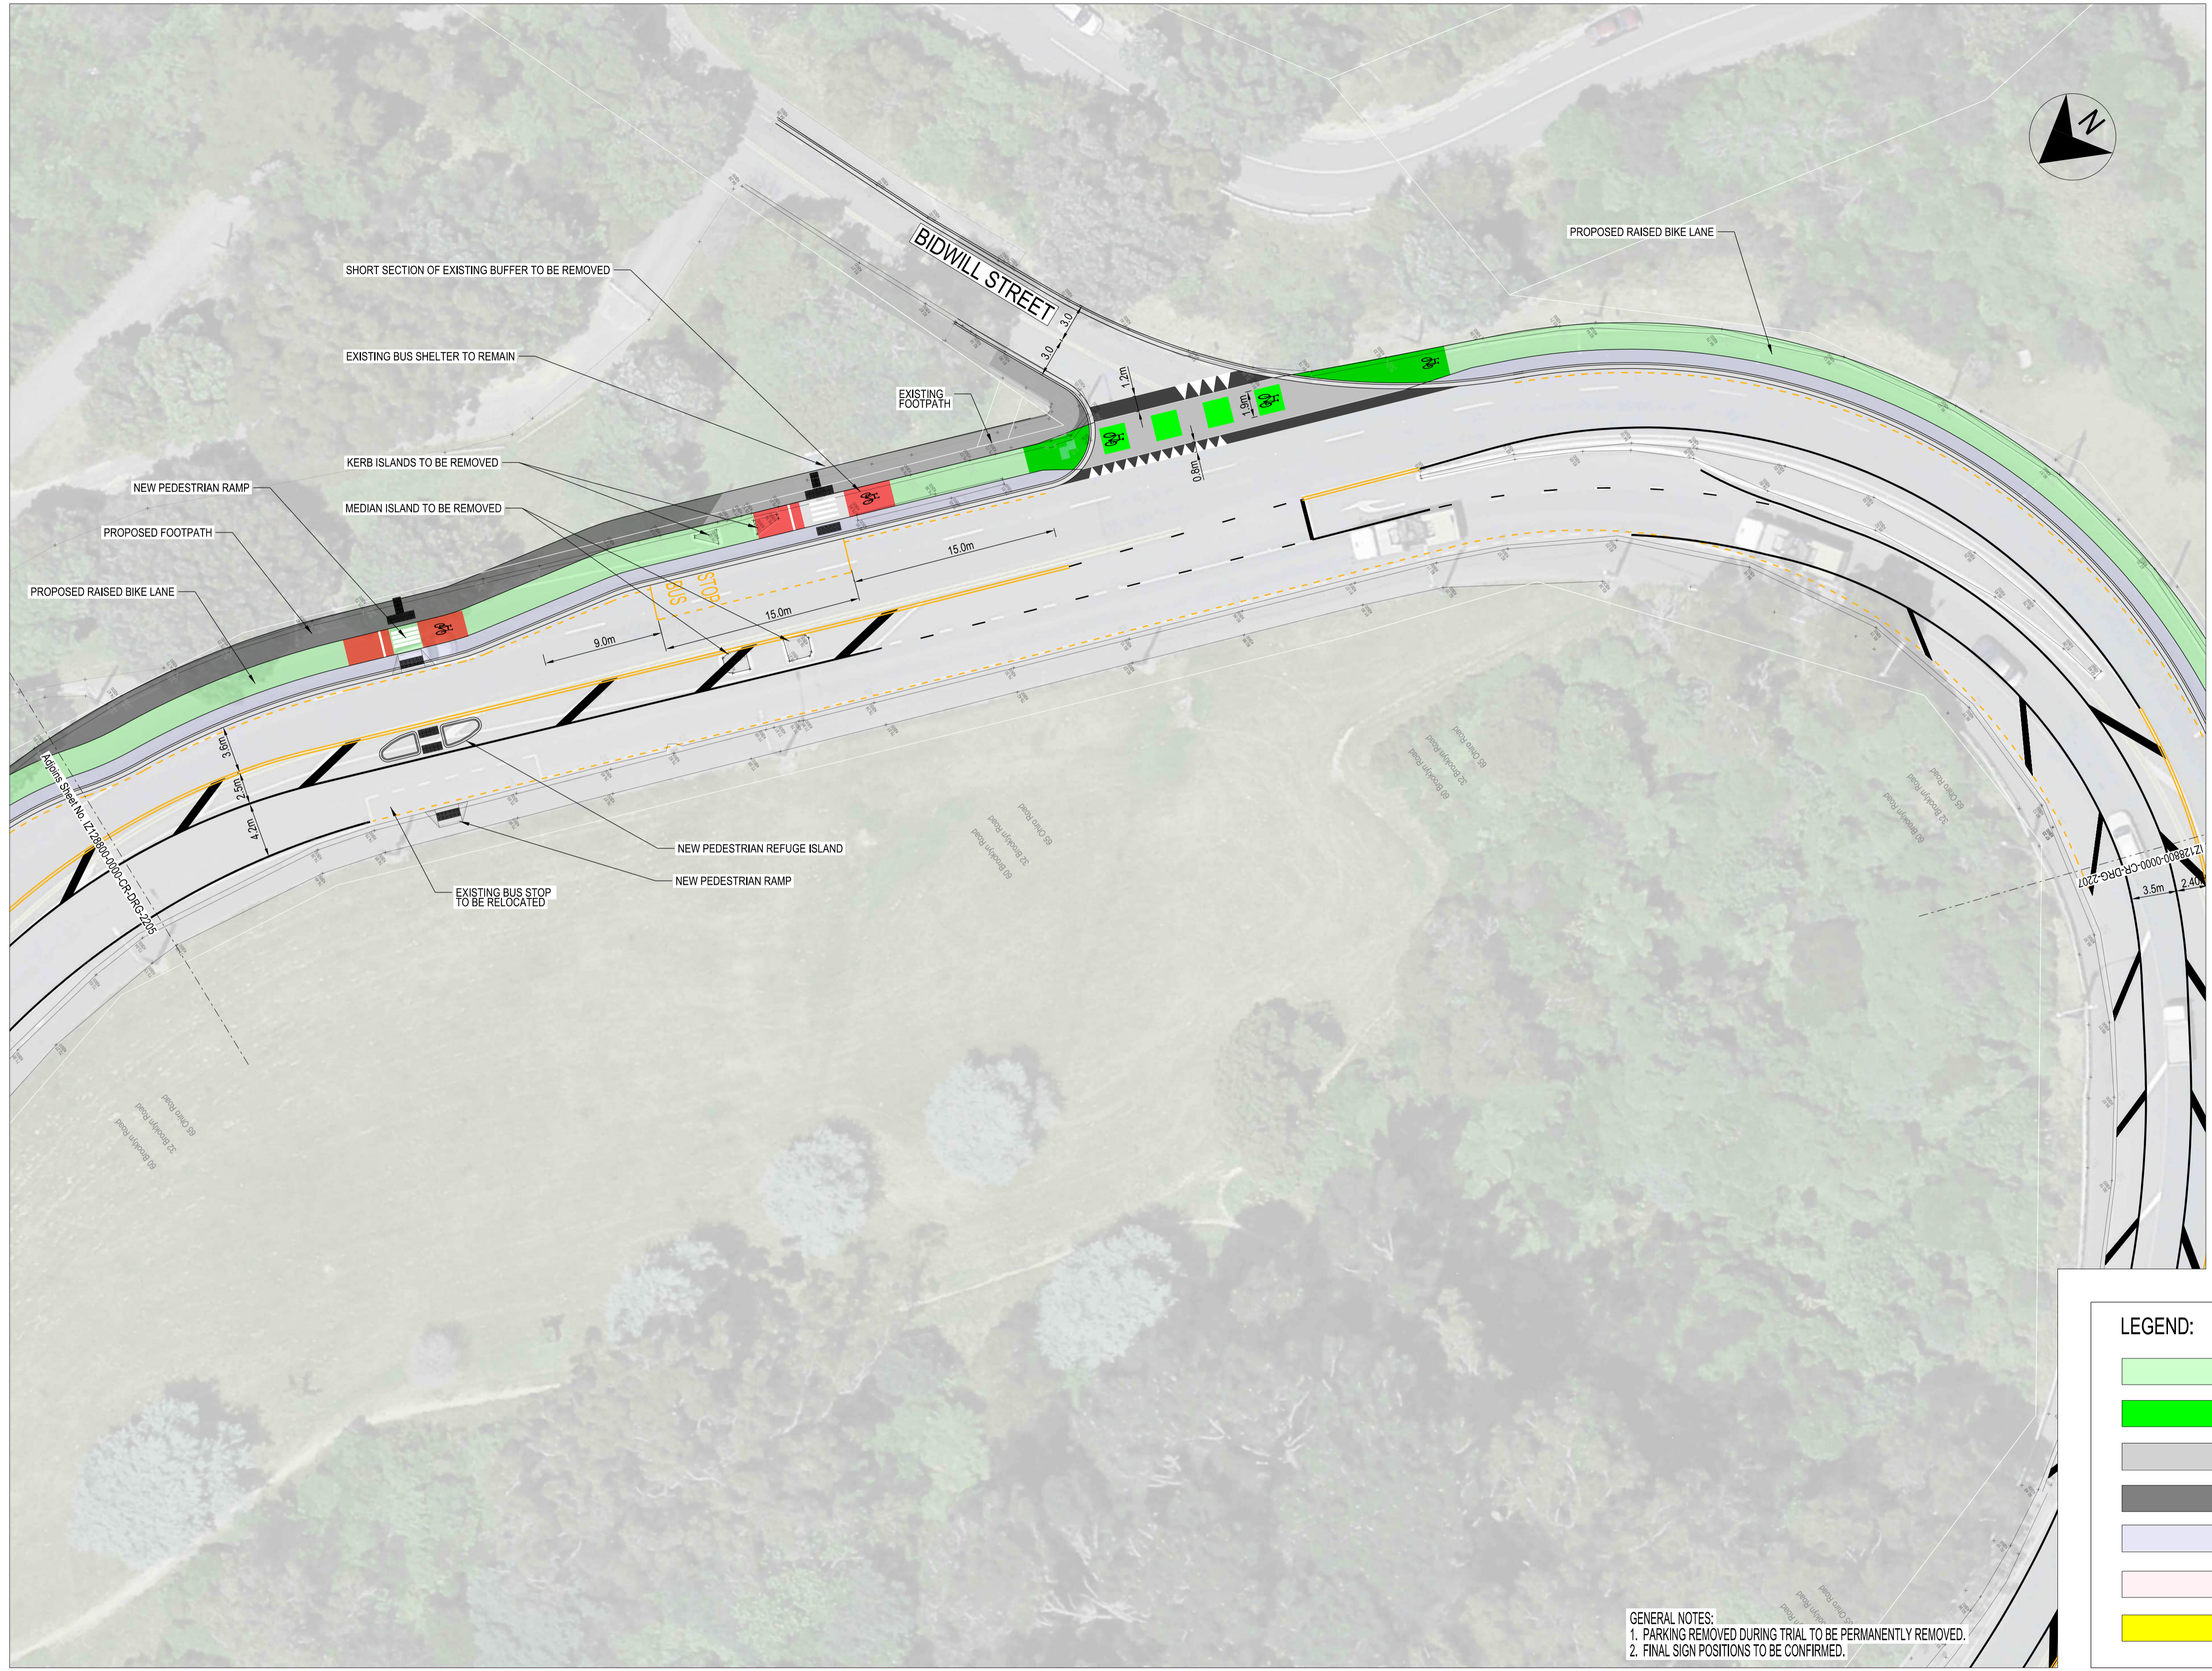


GENERAL NOTES:
 1. PARKING REMOVED DURING TRIAL TO BE PERMANENTLY REMOVED.
 2. FINAL SIGN POSITIONS TO BE CONFIRMED.

LEGEND:	
	PROPOSED BIKE LANE
	BIKE LANE MARKINGS
	EXISTING FOOTPATH
	PROPOSED FOOTPATH
	BUFFER
	CONCRETE SEPARATOR
	RUBBER HUMP

ORIGINAL SIZE A1 Plot By: SUBSERS \$DATES \$TIMES \$FILENAME: \$FILELESS

© Jacobs New Zealand Limited NZBN 9429037904685. No part of this document or the information it contains may be reproduced or transmitted in any form or by any means electronic or mechanical, including photocopying, recording, or by any information storage and retrieval system, without permission in writing from Jacobs New Zealand Limited.


DRAWN	G. KOTIAN	DRAWING CHECK	S. INGAMILLS
DESIGNED	I. ALINDADA	DESIGN REVIEW	L. WILLIAMS
APPROVED	S. CAGER	DATE	14/06/2023

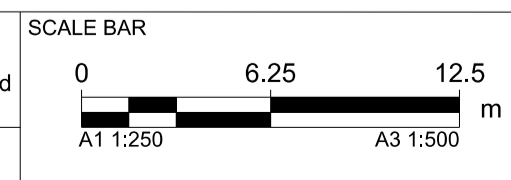

PROJECT	BROOKLYN TO CITY IMPROVEMENTS
Absolutely Positively Wellington City Council	
Jacobs Me Heke Ki Pōneke	

STATUS	CONCEPT	DISCIPLINE	CIVIL
HORIZONTAL DATUM	HORIZONTAL DATUM	TITLE	RAISED UPHILL BIKE LANE (AND OTHER SAFETY IMPROVEMENTS) GENERAL ARRANGEMENT - SHEET 5 OF 18
VERTICAL DATUM	VERTICAL DATUM	DRAWING NUMBER	IZ128800-0000-CR-DRG-2206
A1 SCALE	1:250	A3 SCALE	1:500
			REVISION B



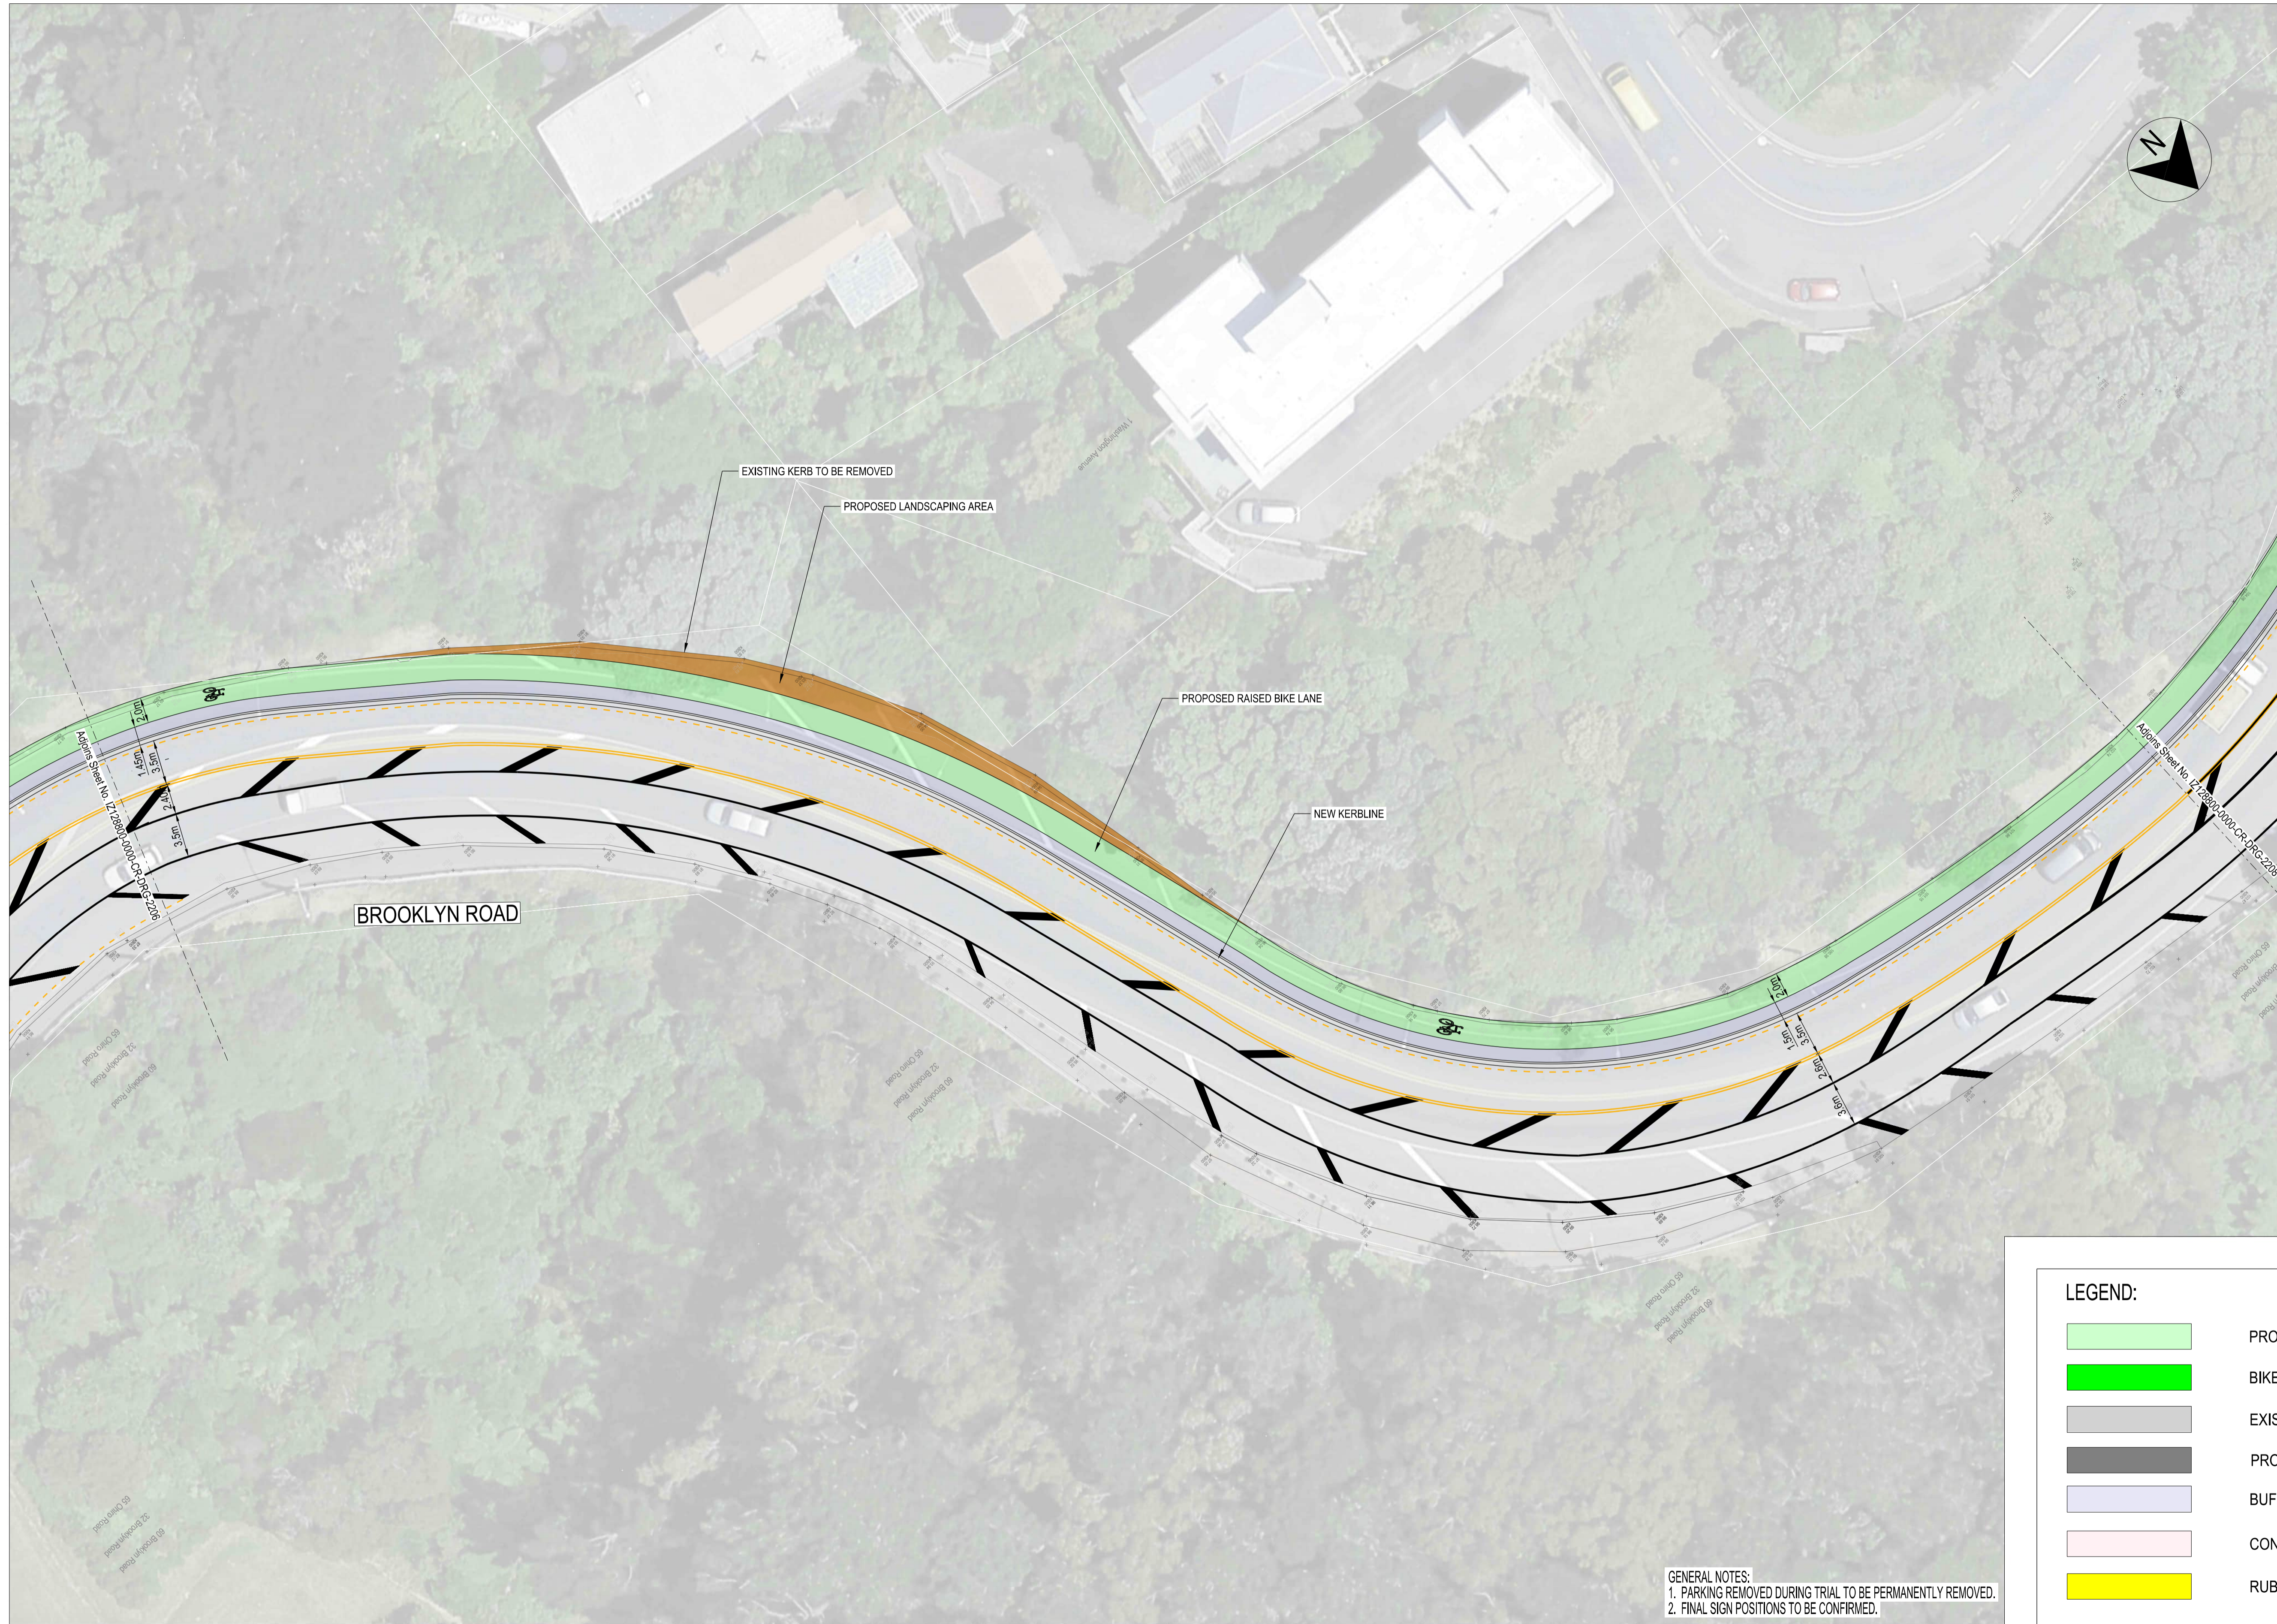


GENERAL NOTES:
 1. PARKING REMOVED DURING TRIAL TO BE PERMANENTLY REMOVED.
 2. FINAL SIGN POSITIONS TO BE CONFIRMED.

LEGEND:	
	PROPOSED BIKE LANE
	BIKE LANE MARKINGS
	EXISTING FOOTPATH
	PROPOSED FOOTPATH
	BUFFER
	CONCRETE SEPARATOR
	RUBBER HUMP

ORIGINAL SIZE A1 Plot By: SUBUSERS \$DATES \$TIMES \$FILENAME: \$FILELESS

© Jacobs New Zealand Limited NZBN 9429037904685. No part of this document or the information it contains may be reproduced or transmitted in any form or by any means electronic or mechanical, including photocopying, recording, or by any information storage and retrieval system, without permission in writing from Jacobs New Zealand Limited.


DRAWN	G. KOTIAN	DRAWING CHECK	S. INGAMELLS
DESIGNED	I. ALINDADA	DESIGN REVIEW	L. WILLIAMS
APPROVED	S. CAGER	DATE	14/06/2023

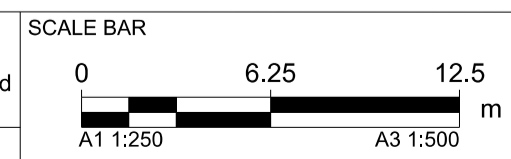

PROJECT	BROOKLYN TO CITY IMPROVEMENTS
Absolutely Positively Wellington City Council	
Me Heke Ki Pōneke	

STATUS	CONCEPT	DISCIPLINE	CIVIL
HORIZONTAL DATUM	HORIZONTAL DATUM	TITLE	RAISED UPHILL BIKE LANE (AND OTHER SAFETY IMPROVEMENTS) GENERAL ARRANGEMENT - SHEET 6 OF 18
VERTICAL DATUM	VERTICAL DATUM	DRAWING NUMBER	IZ128800-0000-CR-DRG-2207
A1 SCALE	1:250	A3 SCALE	1:500
			REVISION B

ORIGINAL IN COLOUR

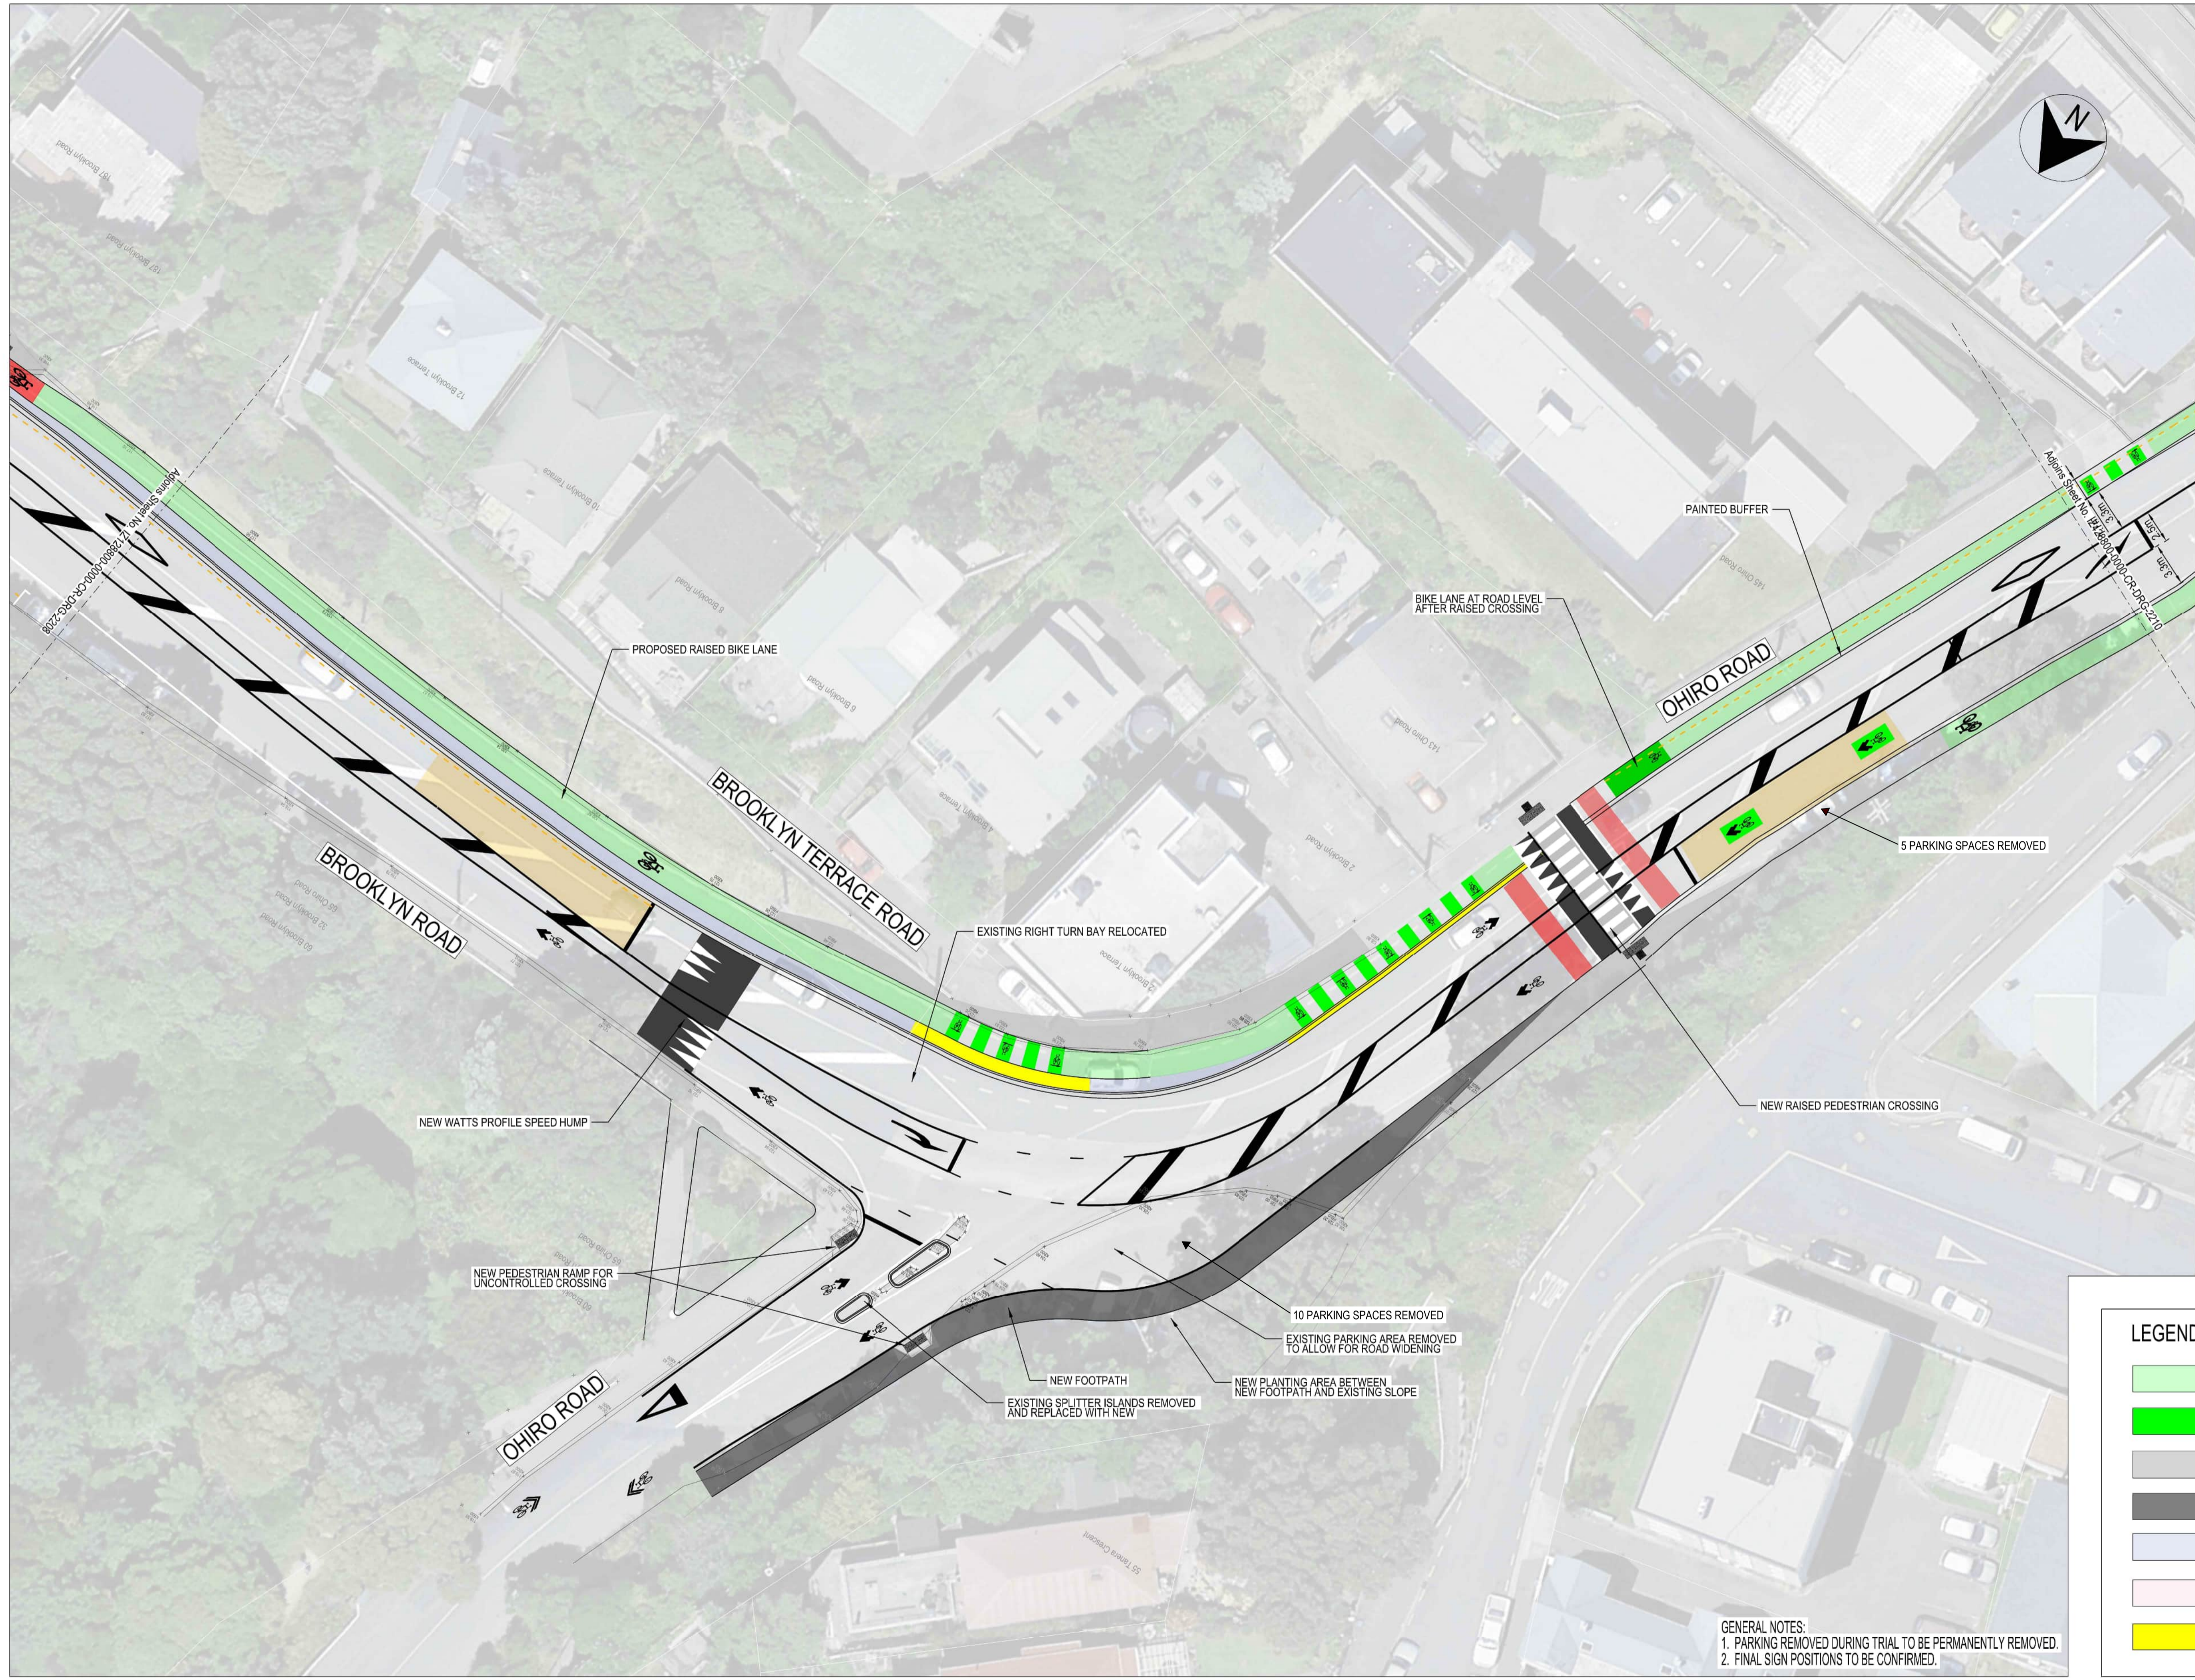

GENERAL NOTES:
 1. PARKING REMOVED DURING TRIAL TO BE PERMANENTLY REMOVED.
 2. FINAL SIGN POSITIONS TO BE CONFIRMED.


LEGEND:

- PROPOSED BIKE LANE
- BIKE LANE MARKINGS
- EXISTING FOOTPATH
- PROPOSED FOOTPATH
- BUFFER
- CONCRETE SEPARATOR
- RUBBER HUMP

ORIGINAL SIZE A1 Plot By: SUBSERS \$DATES \$TIMES \$FILENAME: SFILLESS

© Jacobs New Zealand Limited NZBN 9429037904685. No part of this document or the information it contains may be reproduced or transmitted in any form or by any means electronic or mechanical, including photocopying, recording, or by any information storage and retrieval system, without permission in writing from Jacobs New Zealand Limited.

DRAWN	G. KOTIAN	DRAWING CHECK	S. INGAMELLS
DESIGNED	I. ALINDADA	DESIGN REVIEW	L. WILLIAMS
APPROVED	S. CAGER	DATE	14/06/2023

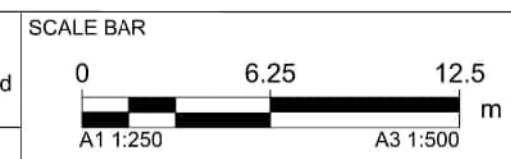

KEY PLAN


PROJECT	BROOKLYN TO CITY IMPROVEMENTS
STATUS	CONCEPT
DISCIPLINE	CIVIL
TITLE	RAISED UPHILL BIKE LANE (AND OTHER SAFETY IMPROVEMENTS) GENERAL ARRANGEMENT - SHEET 8 OF 18
DRAWING NUMBER	IZ128800-0000-CR-DRG-2209
REVISION	B

Absolutely Positively
 Wellington City Council

Me Heke Ki Pōneke

STATUS	CONCEPT	DISCIPLINE	CIVIL
HORIZONTAL DATUM	HORIZONTAL DATUM	TITLE	RAISED UPHILL BIKE LANE (AND OTHER SAFETY IMPROVEMENTS) GENERAL ARRANGEMENT - SHEET 8 OF 18
VERTICAL DATUM	VERTICAL DATUM	DRAWING NUMBER	IZ128800-0000-CR-DRG-2209
A1 SCALE	1:250	A3 SCALE	1:500
REVISION	B		



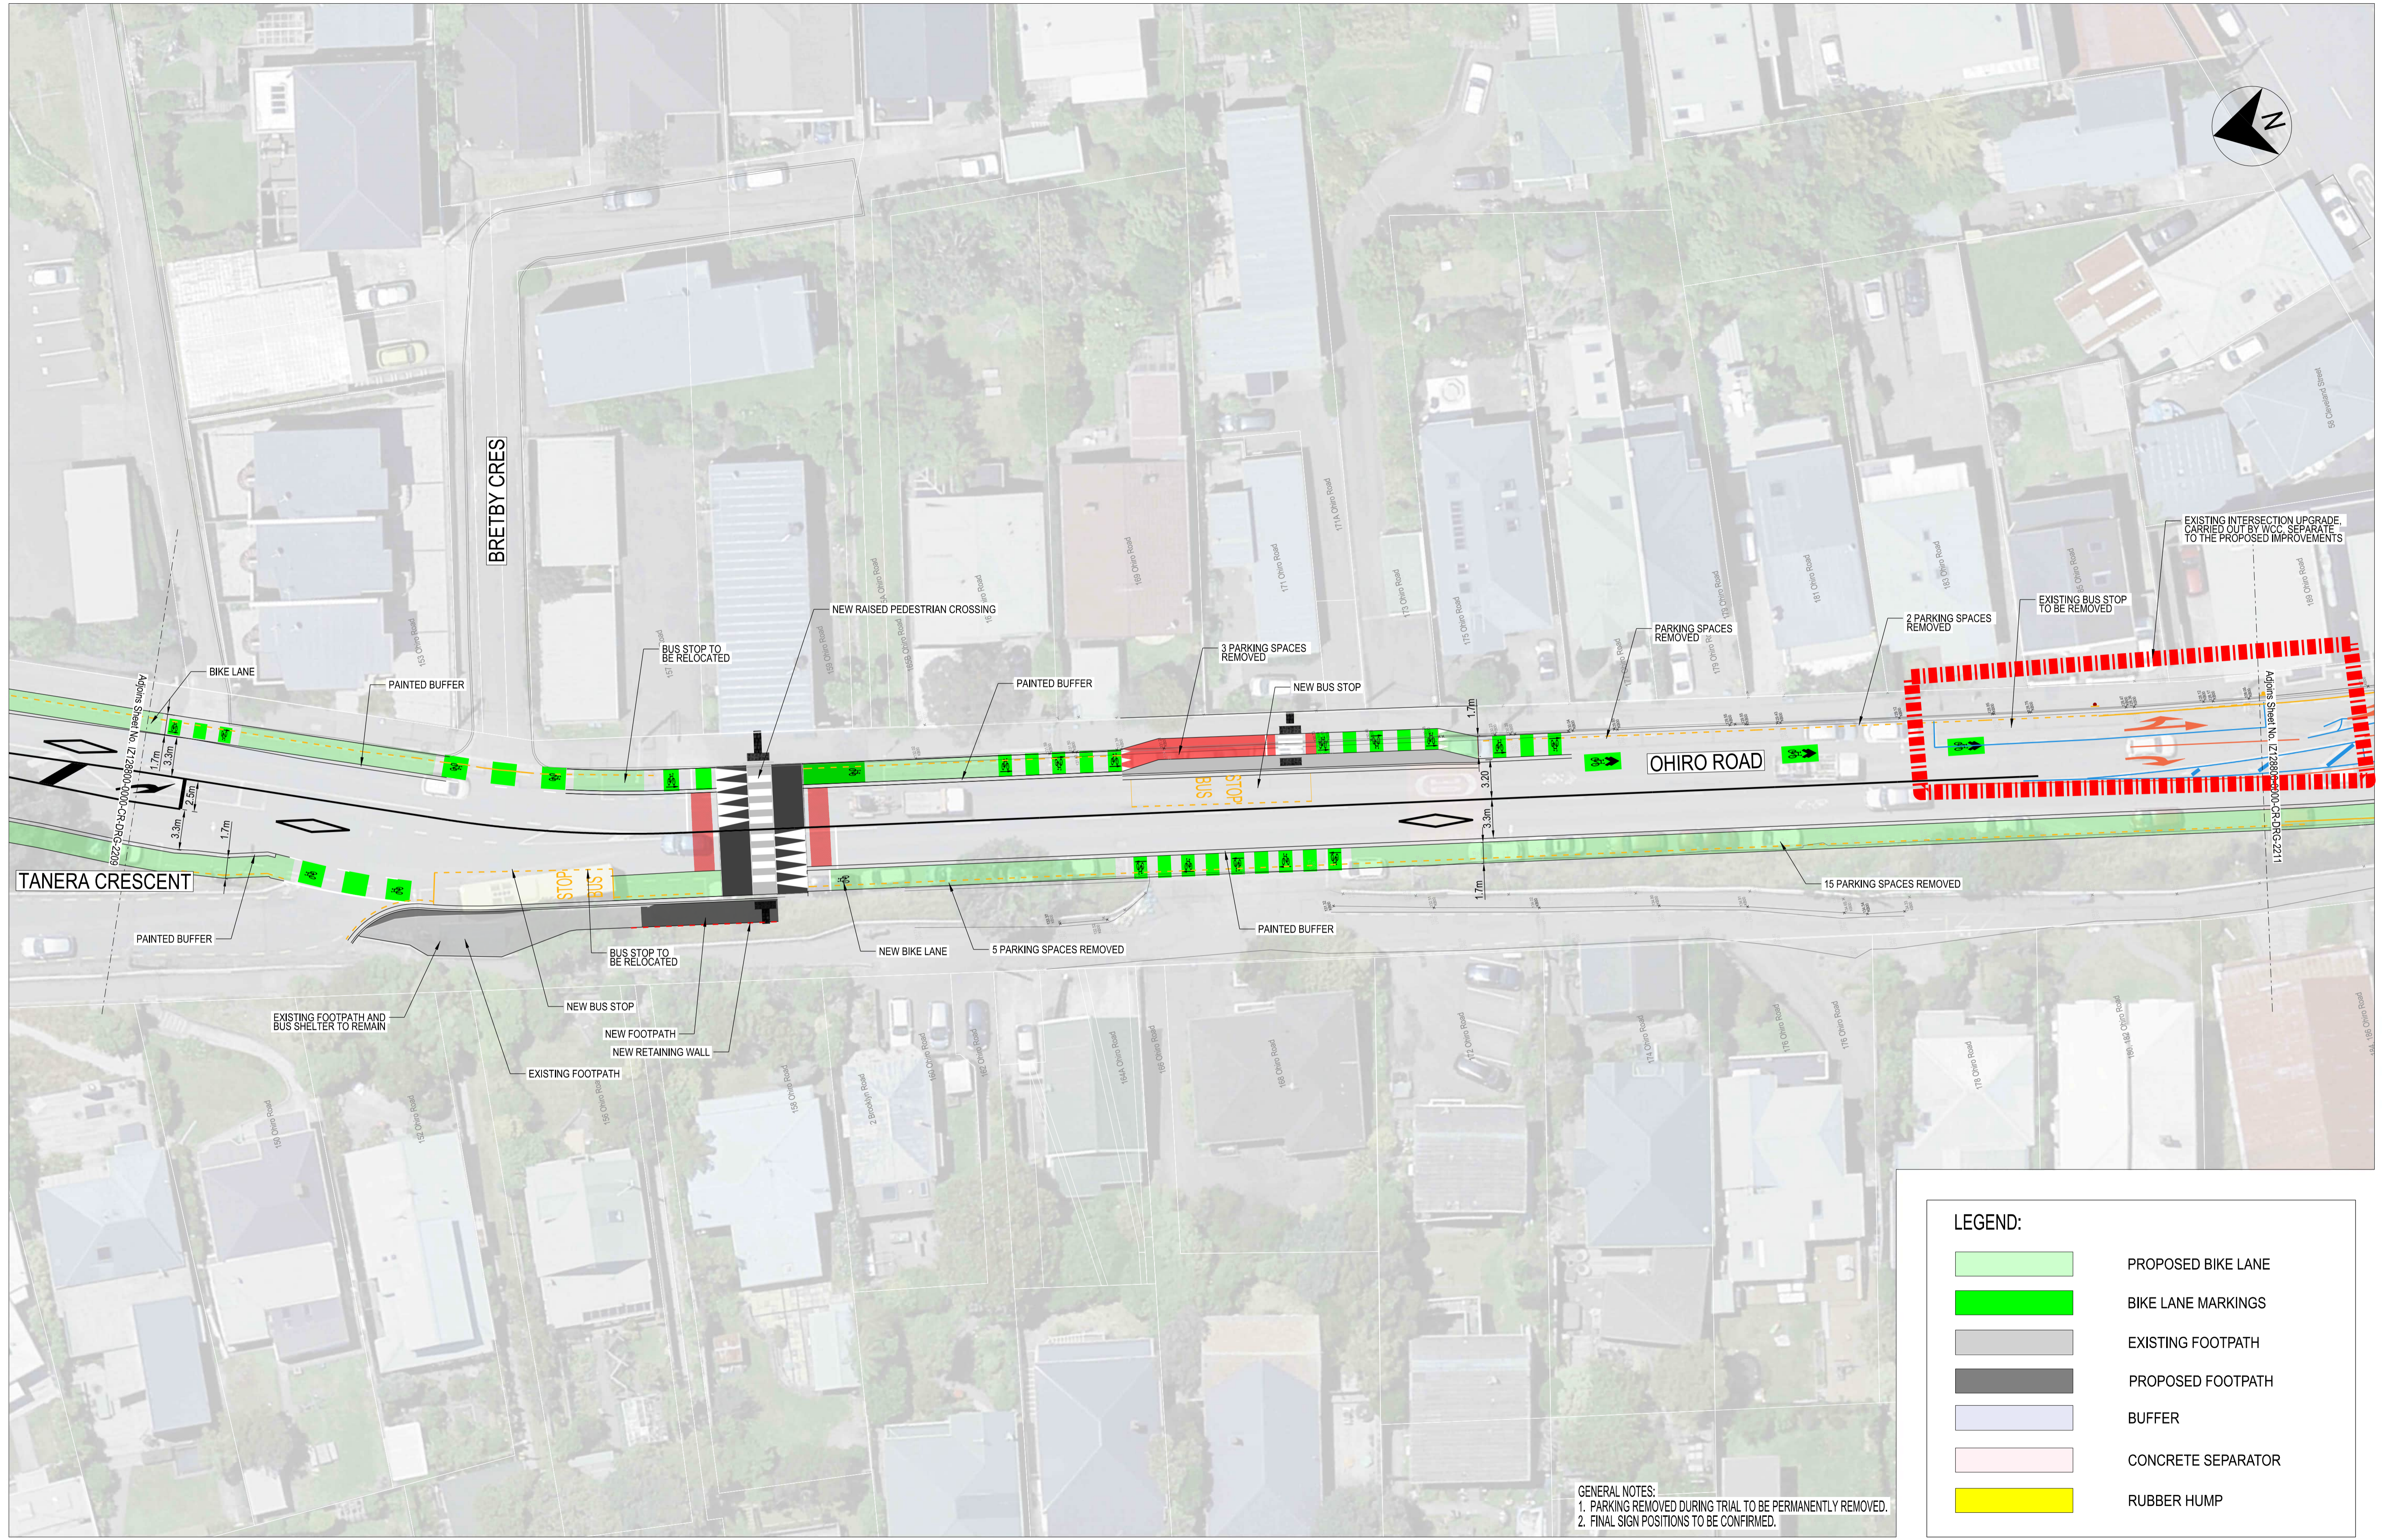


GENERAL NOTES:
 1. PARKING REMOVED DURING TRIAL TO BE PERMANENTLY REMOVED.
 2. FINAL SIGN POSITIONS TO BE CONFIRMED.

LEGEND:	
	PROPOSED BIKE LANE
	BIKE LANE MARKINGS
	EXISTING FOOTPATH
	PROPOSED FOOTPATH
	BUFFER
	CONCRETE SEPARATOR
	RUBBER HUMP

ORIGINAL SIZE A1 Plot By: SUSERS \$DATES \$TIMES \$FILES

© Jacobs New Zealand Limited NZBN 9429037904685. No part of this document or the information it contains may be reproduced or transmitted in any form or by any means electronic or mechanical, including photocopying, recording, or by any information storage and retrieval system, without permission in writing from Jacobs New Zealand Limited.

DRAWN	G. KOTIAN	DRAWING CHECK	S. INGAMILLS
DESIGNED	I. ALINDADA	DESIGN REVIEW	L. WILLIAMS
APPROVED	S. CAGER	DATE	14/06/2023

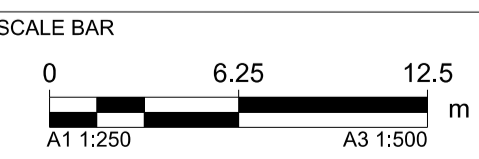

KEY PLAN

PROJECT
 BROOKLYN TO CITY IMPROVEMENTS

Absolutely Positively
Wellington City Council

Me Heke Ki Pōneke

Jacobs

STATUS
CONCEPT

HORIZONTAL DATUM
 HORIZONTAL DATUM

VERTICAL DATUM
 VERTICAL DATUM

A1 SCALE 1:250 A3 SCALE 1:500


DISCIPLINE
 CIVIL

TITLE
 RAISED UPHILL BIKE LANE
 (AND OTHER SAFETY IMPROVEMENTS)
 GENERAL ARRANGEMENT - SHEET 9 OF 18

DRAWING NUMBER
 IZ128800-0000-CR-DRG-2210

REVISION
 B



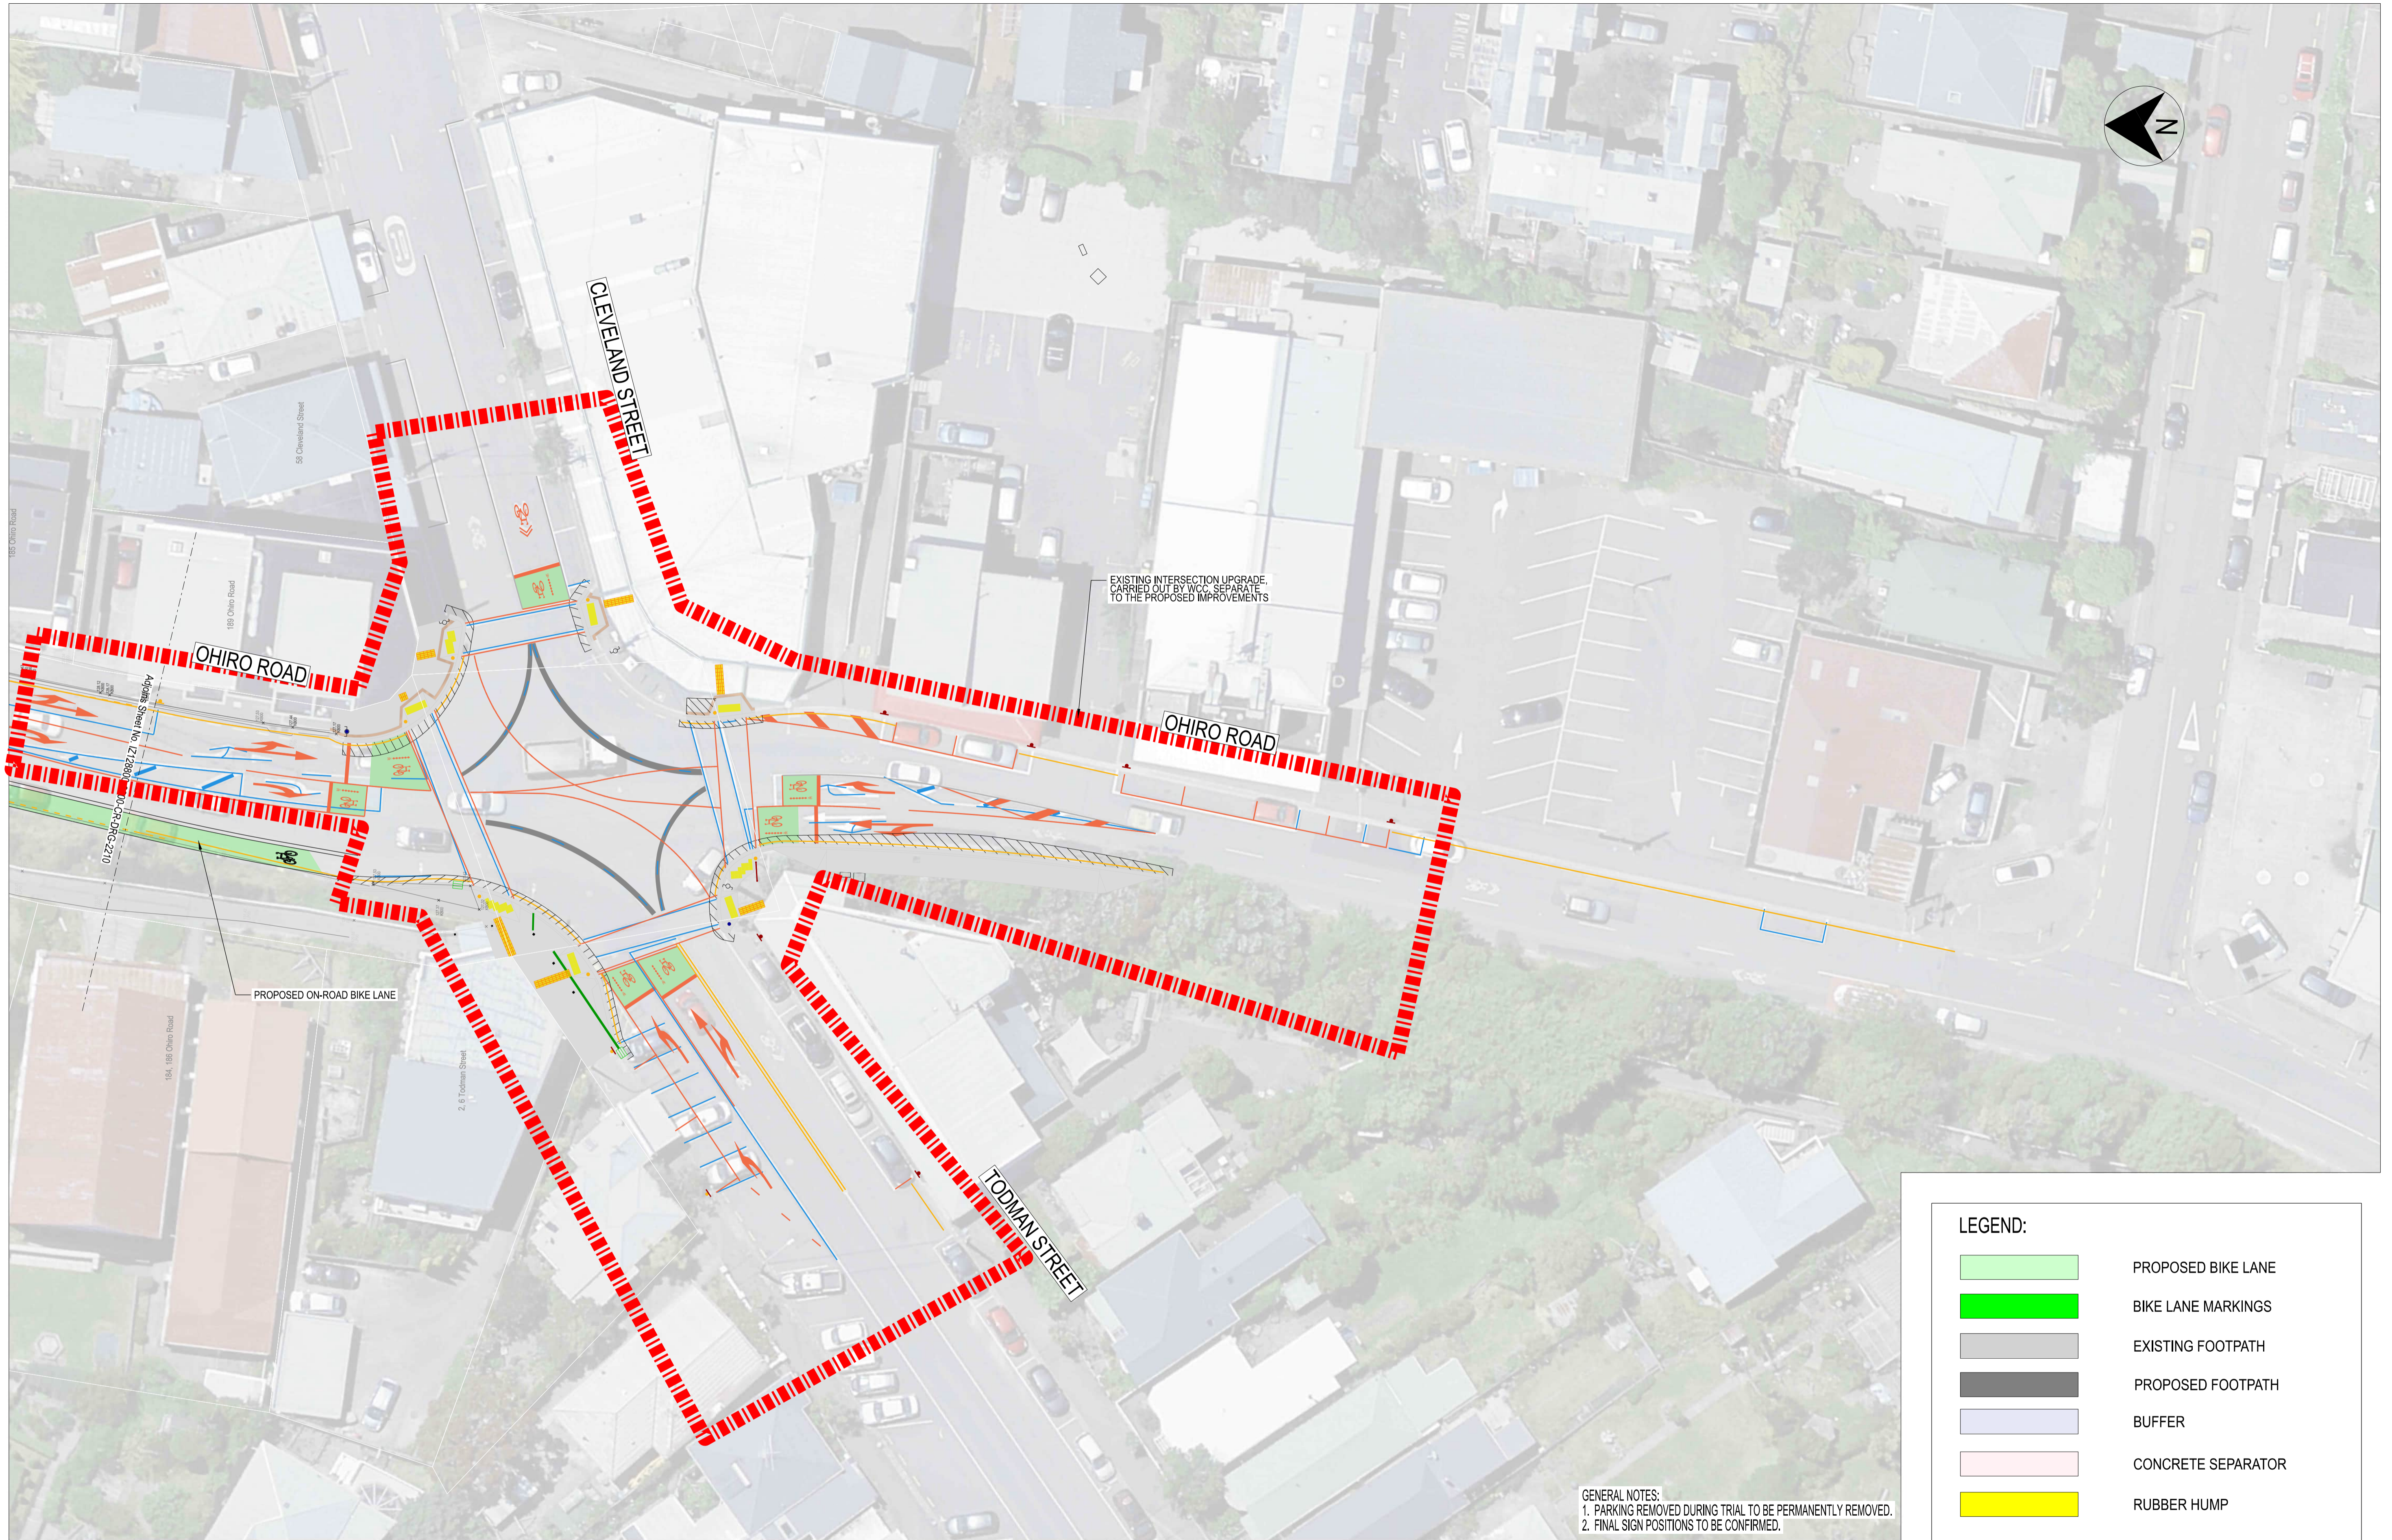








EXISTING INTERSECTION UPGRADE. CARRIED OUT BY WCC. SEPARATE TO THE PROPOSED IMPROVEMENTS

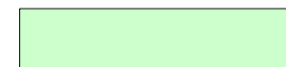PROPOSED ON-ROAD BIKE LANE

GENERAL NOTES:
 1. PARKING REMOVED DURING TRIAL TO BE PERMANENTLY REMOVED.
 2. FINAL SIGN POSITIONS TO BE CONFIRMED.


LEGEND:

	PROPOSED BIKE LANE
	BIKE LANE MARKINGS
	EXISTING FOOTPATH
	PROPOSED FOOTPATH
	BUFFER
	CONCRETE SEPARATOR
	RUBBER HUMP

ORIGINAL SIZE A1 Plot By: SUBSERS \$DATES \$TIMES \$FILES Filename: \$FILES

© Jacobs New Zealand Limited NZBN 9429037904685. No part of this document or the information it contains may be reproduced or transmitted in any form or by any means electronic or mechanical, including photocopying, recording, or by any information storage and retrieval system, without permission in writing from Jacobs New Zealand Limited.

DRAWN	G. KOTIAN	DRAWING CHECK	S. INGAMELLS
DESIGNED	I. ALINDADA	DESIGN REVIEW	L. WILLIAMS
APPROVED	S. CAGER	DATE	14/06/2023

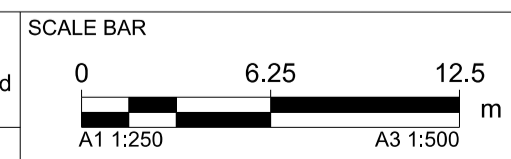

KEY PLAN


PROJECT	BROOKLYN TO CITY IMPROVEMENTS
STATUS	CONCEPT
DISCIPLINE	CIVIL
TITLE	RAISED UPHILL BIKE LANE (AND OTHER SAFETY IMPROVEMENTS) GENERAL ARRANGEMENT - SHEET 10 OF 18
DRAWING NUMBER	IZ128800-0000-CR-DRG-2211
REVISION	B

Absolutely Positively
 Wellington City Council
 Me Heke Ki Pōneke



HORIZONTAL DATUM	HORIZONTAL DATUM
VERTICAL DATUM	VERTICAL DATUM
A1 SCALE 1:250	A3 SCALE 1:500


ORIGINAL IN COLOUR

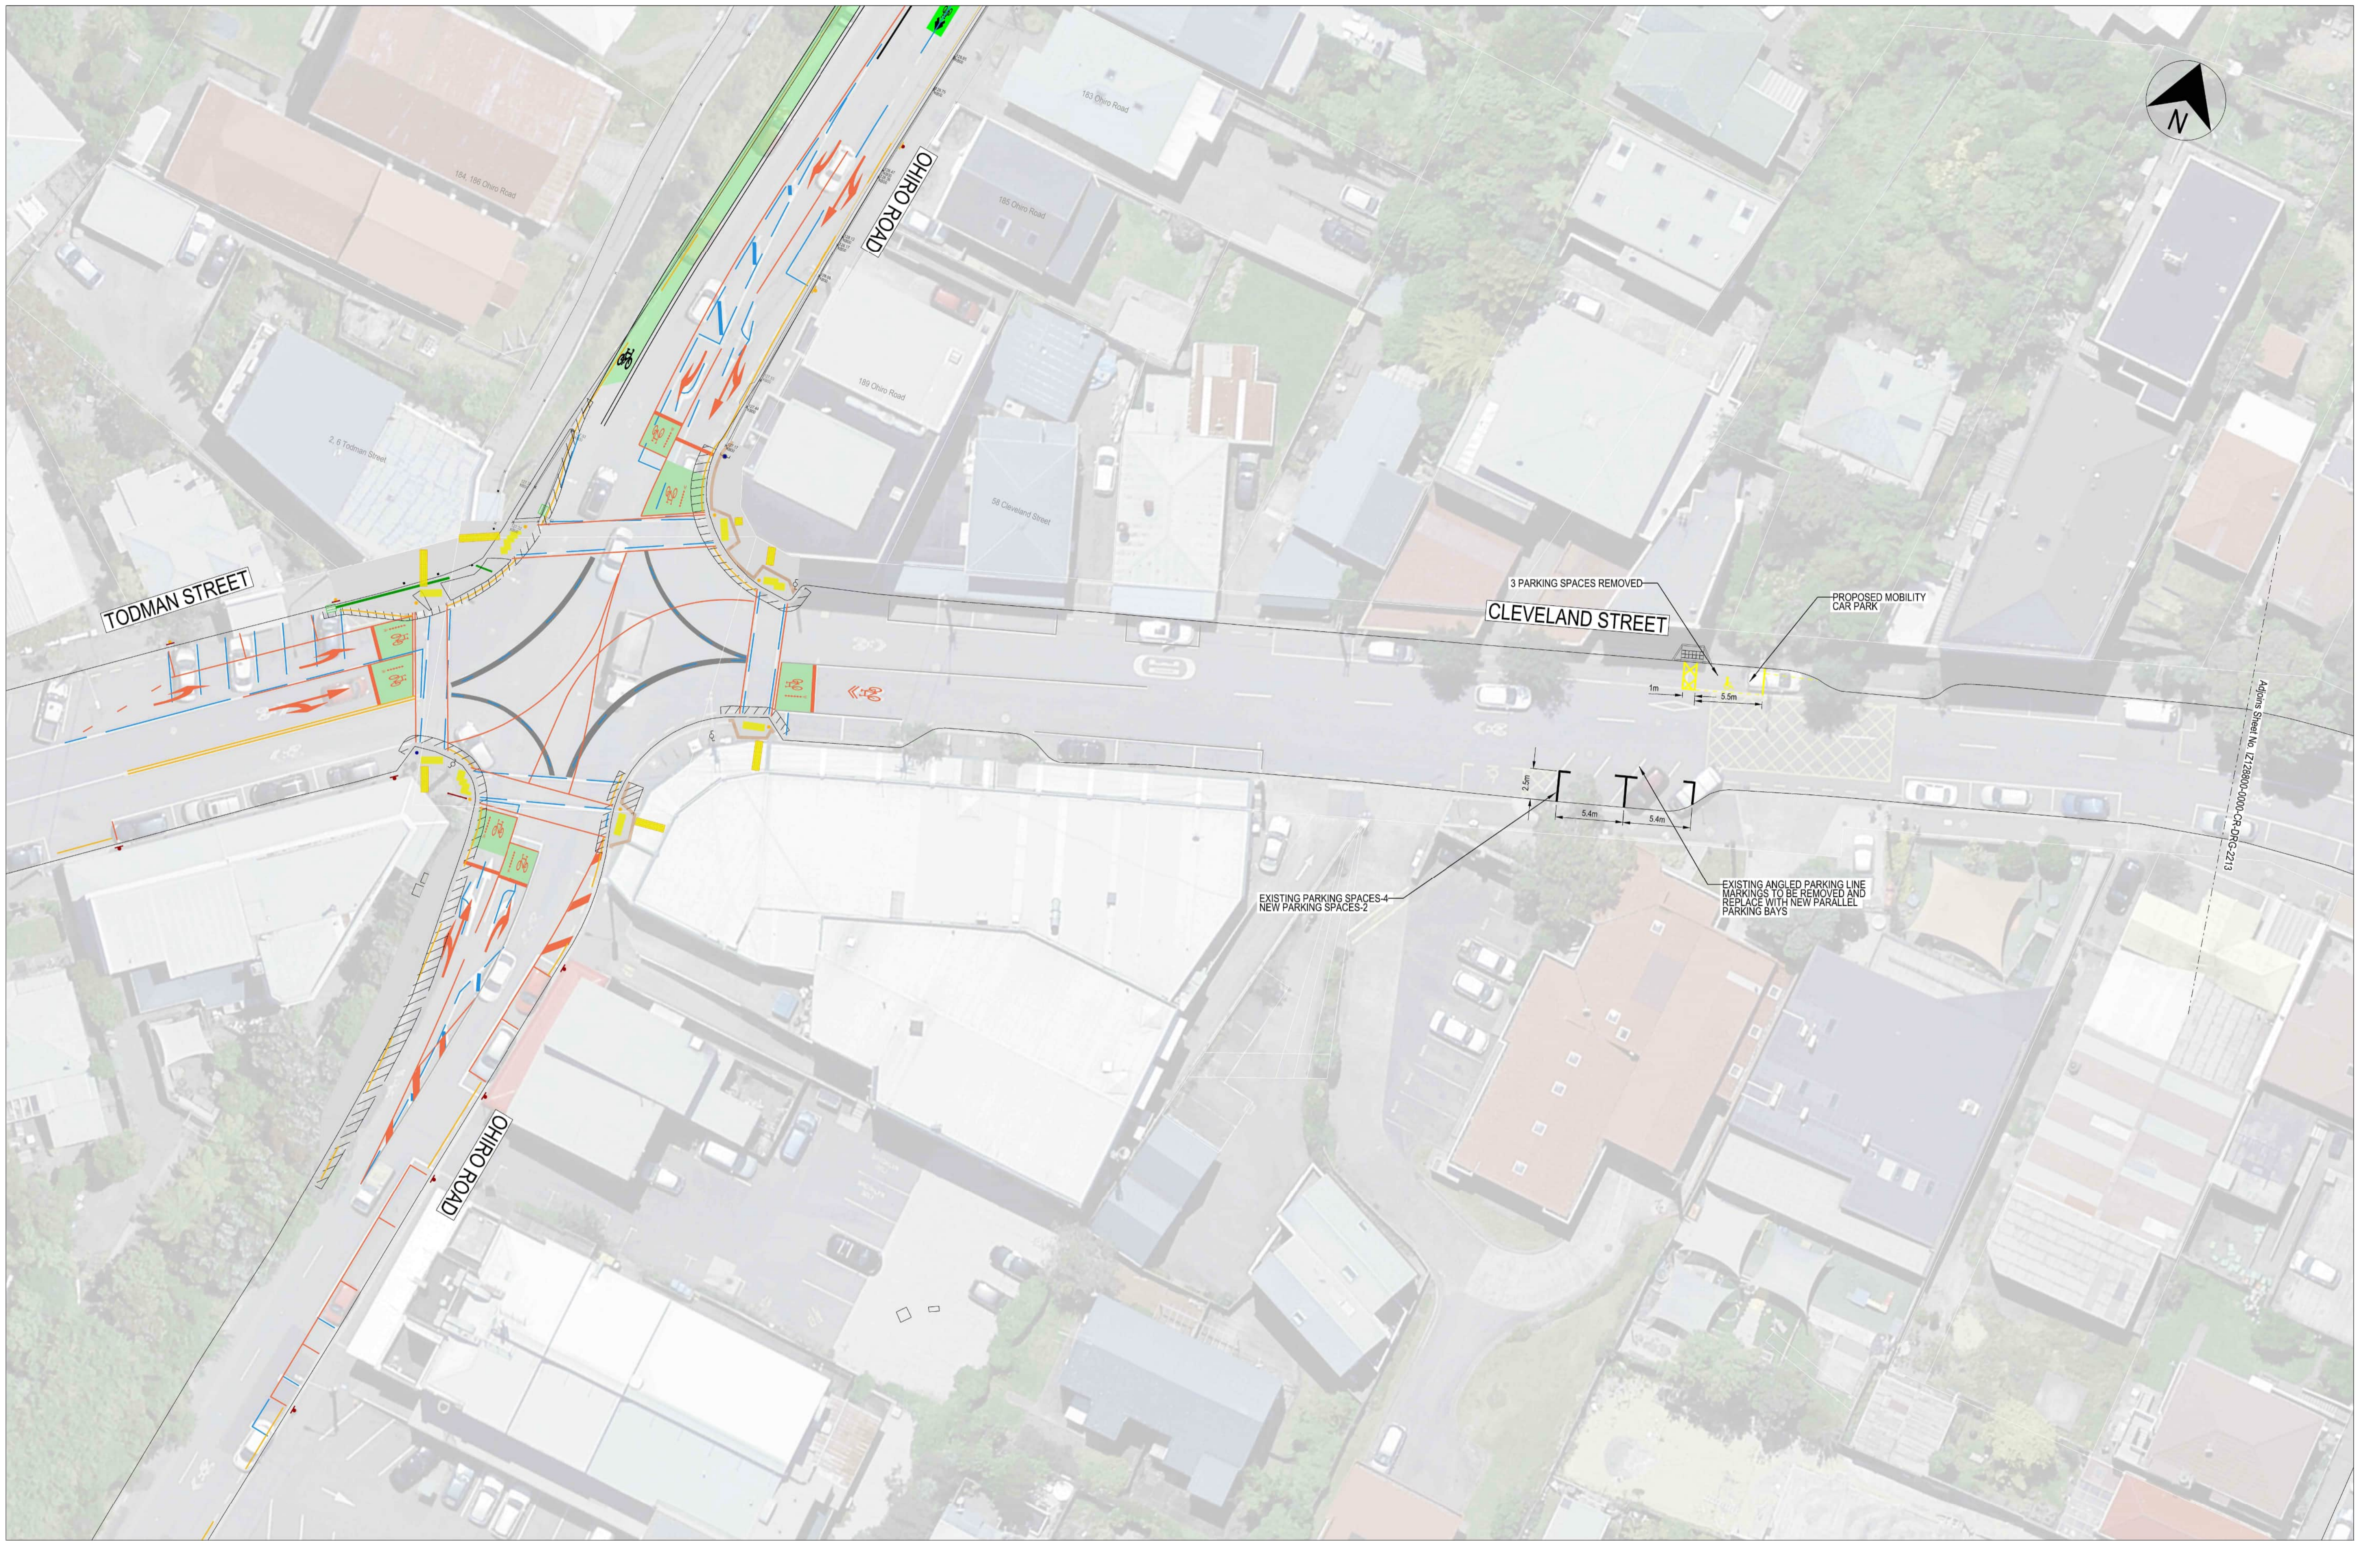

ORIGINAL SIZE A1 Plot By: SUBSERS \$DATES \$TIMES \$FILENAME:SFLEISS

© Jacobs New Zealand Limited NZBN 9429037904685. No part of this document or the information it contains may be reproduced or transmitted in any form or by any means electronic or mechanical, including photocopying, recording, or by any information storage and retrieval system, without permission in writing from Jacobs New Zealand Limited.

DRAWN	G. KOTIAN	DRAWING CHECK	S. INGAMIELLS
DESIGNED	I. ALINDADA	DESIGN REVIEW	L. WILLIAMS
APPROVED	S. CAGER	DATE	14/06/2023

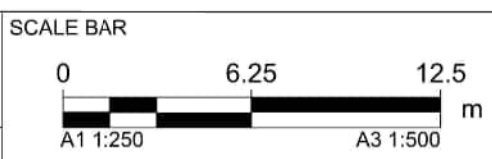

KEY PLAN

PROJECT	BROOKLYN TO CITY IMPROVEMENTS
STATUS	CONCEPT
DISCIPLINE	CIVIL
TITLE	RAISED UPHILL BIKE LANE (AND OTHER SAFETY IMPROVEMENTS) GENERAL ARRANGEMENT - SHEET 11 OF 18
DRAWING NUMBER	IZ128800-0000-CR-DRG-2212
REVISION	B

Absolutely Positively
Wellington City Council

Me Heke Ki Pōneke

HORIZONTAL DATUM	HORIZONTAL DATUM
VERTICAL DATUM	VERTICAL DATUM
A1 SCALE	A3 SCALE
1:250	1:500






ORIGINAL SIZE A1 Plot By: SUBSERS \$DATES \$TIMES \$FILENAME: \$FILELESS

© Jacobs New Zealand Limited NZBN 9429037904685. No part of this document or the information it contains may be reproduced or transmitted in any form or by any means electronic or mechanical, including photocopying, recording, or by any information storage and retrieval system, without permission in writing from Jacobs New Zealand Limited.

DRAWN	G. KOTIAN	DRAWING CHECK	S. INGAMELLS
DESIGNED	I. ALINDADA	DESIGN REVIEW	L. WILLIAMS
APPROVED	S. CAGER	DATE	14/06/2023

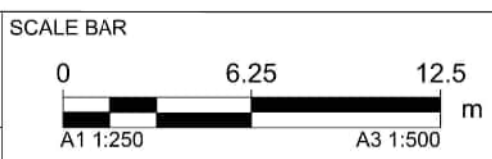

PROJECT	BROOKLYN TO CITY IMPROVEMENTS
Absolutely Positively Wellington City Council Me Heke Ki Pōneke	
STATUS	CONCEPT
HORIZONTAL DATUM	HORIZONTAL DATUM
VERTICAL DATUM	VERTICAL DATUM
A1 SCALE	1:250
A3 SCALE	1:500



DISCIPLINE	CIVIL
TITLE	RAISED UPHILL BIKE LANE (AND OTHER SAFETY IMPROVEMENTS) GENERAL ARRANGEMENT - SHEET 12 OF 18
DRAWING NUMBER	IZ128800-0000-CR-DRG-2213
REVISION	B






ORIGINAL SIZE A1 Plot By: SUBSERS \$DATES \$TIMES \$FILENAME: SFILESS

© Jacobs New Zealand Limited NZBN 9429037904685. No part of this document or the information it contains may be reproduced or transmitted in any form or by any means electronic or mechanical, including photocopying, recording, or by any information storage and retrieval system, without permission in writing from Jacobs New Zealand Limited.

DRAWN	G. KOTIAN	DRAWING CHECK	S. INGAMIELLS
DESIGNED	I. ALINDADA	DESIGN REVIEW	L. WILLIAMS
APPROVED	S. CAGER	DATE	14/06/2023

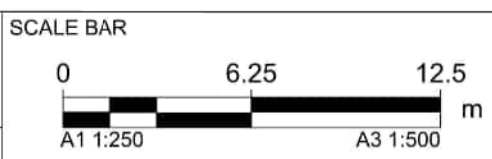

KEY PLAN

PROJECT	BROOKLYN TO CITY IMPROVEMENTS
STATUS	CONCEPT
DISCIPLINE	CIVIL
TITLE	RAISED UPHILL BIKE LANE (AND OTHER SAFETY IMPROVEMENTS) GENERAL ARRANGEMENT - SHEET 13 OF 18
DRAWING NUMBER	IZ128800-0000-CR-DRG-2214
REVISION	B

Absolutely Positively
Wellington City Council

Jacobs

Me Heke Ki Pōneke

HORIZONTAL DATUM	HORIZONTAL DATUM
VERTICAL DATUM	VERTICAL DATUM
A1 SCALE	A3 SCALE
1:250	1:500



ORIGINAL IN COLOUR




Adjins Sheet No. IZ128800-0000-CR-DRG-2214

Adjins Sheet No. IZ128800-0000-CR-DRG-2216

ORIGINAL SIZE A1 Plot By: SUBSERS \$DATES \$TIMES \$FILES

© Jacobs New Zealand Limited NZBN 9429037904685. No part of this document or the information it contains may be reproduced or transmitted in any form or by any means electronic or mechanical, including photocopying, recording, or by any information storage and retrieval system, without permission in writing from Jacobs New Zealand Limited.

DRAWN	G. KOTIAN	DRAWING CHECK	S. INGAMELLS
DESIGNED	I. ALINDADA	DESIGN REVIEW	L. WILLIAMS
APPROVED	S. CAGER	DATE	14/06/2023

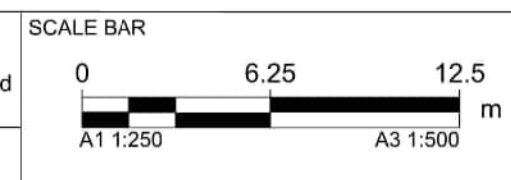

PROJECT	BROOKLYN TO CITY IMPROVEMENTS
Absolutely Positively Wellington City Council	
Me Heke Ki Pōneke	

STATUS	CONCEPT
HORIZONTAL DATUM	HORIZONTAL DATUM
VERTICAL DATUM	VERTICAL DATUM
A1 SCALE	1:250
A3 SCALE	1:500

DISCIPLINE	CIVIL
TITLE	RAISED UPHILL BIKE LANE (AND OTHER SAFETY IMPROVEMENTS) GENERAL ARRANGEMENT - SHEET 14 OF 18
DRAWING NUMBER	IZ128800-0000-CR-DRG-2215
REVISION	B






ORIGINAL SIZE A1 Plot By: SUBSERS \$DATES \$TIMES \$FILES

© Jacobs New Zealand Limited NZBN 9429037904685. No part of this document or the information it contains may be reproduced or transmitted in any form or by any means electronic or mechanical, including photocopying, recording, or by any information storage and retrieval system, without permission in writing from Jacobs New Zealand Limited.

DRAWN	G. KOTIAN	DRAWING CHECK	S. INGAMELLS
DESIGNED	I. ALINDADA	DESIGN REVIEW	L. WILLIAMS
APPROVED	S. CAGER	DATE	14/06/2023

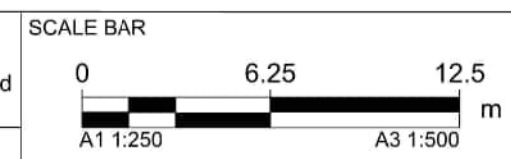

KEY PLAN

PROJECT	BROOKLYN TO CITY IMPROVEMENTS
STATUS	CONCEPT
DISCIPLINE	CIVIL
TITLE	RAISED UPHILL BIKE LANE (AND OTHER SAFETY IMPROVEMENTS) GENERAL ARRANGEMENT - SHEET 15 OF 18
DRAWING NUMBER	IZ128800-0000-CR-DRG-2216
REVISION	B

Absolutely Positively
Wellington City Council

Jacobs

Me Heke Ki Pōneke

STATUS	CONCEPT	DISCIPLINE	CIVIL
HORIZONTAL DATUM	HORIZONTAL DATUM	TITLE	RAISED UPHILL BIKE LANE (AND OTHER SAFETY IMPROVEMENTS) GENERAL ARRANGEMENT - SHEET 15 OF 18
VERTICAL DATUM	VERTICAL DATUM	DRAWING NUMBER	IZ128800-0000-CR-DRG-2216
A1 SCALE	1:250	A3 SCALE	1:500
REVISION	B		

ORIGINAL IN COLOUR



ORIGINAL SIZE A1 Plot By: SUBSERS \$DATES \$TIMES \$FILENAME: SFILES

MAARAMA CRES

NEW SHARROW

NEW SHARROW

NEW SPEED HUMP


NEW SHARROW

Adjunct Sheet No. IZ128800-0000-CR-DRG-2219

2.66

© Jacobs New Zealand Limited NZBN 9429037904685. No part of this document or the information it contains may be reproduced or transmitted in any form or by any means electronic or mechanical, including photocopying, recording, or by any information storage and retrieval system, without permission in writing from Jacobs New Zealand Limited.

DRAWN	G. KOTIAN	DRAWING CHECK	S. INGAMELLS
DESIGNED	I. ALINDADA	DESIGN REVIEW	L. WILLIAMS
APPROVED	S. CAGER	DATE	14/06/2023

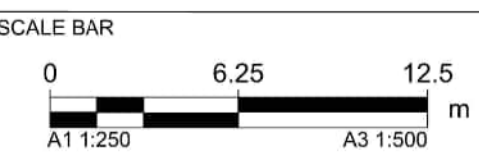

KEY PLAN

PROJECT **BROOKLYN TO CITY IMPROVEMENTS**

Absolutely Positively
Wellington City Council


Jacobs

Me Heke Ki Pōneke

STATUS	CONCEPT
HORIZONTAL DATUM	HORIZONTAL DATUM
VERTICAL DATUM	VERTICAL DATUM
A1 SCALE	1:250
A3 SCALE	1:500

DISCIPLINE	CIVIL
TITLE	RAISED UPHILL BIKE LANE (AND OTHER SAFETY IMPROVEMENTS) GENERAL ARRANGEMENT - SHEET 17 OF 18
DRAWING NUMBER	IZ128800-0000-CR-DRG-2218
REVISION	B




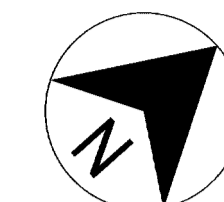

ORIGINAL SIZE A1 Plot By: SUBSERS \$DATES \$TIMES \$FILENAME: \$FILELESS

© Jacobs New Zealand Limited NZBN 9429037904685. No part of this document or the information it contains may be reproduced or transmitted in any form or by any means electronic or mechanical, including photocopying, recording, or by any information storage and retrieval system, without permission in writing from Jacobs New Zealand Limited.

DRAWN	G. KOTIAN	DRAWING CHECK	S. INGAMELLS
DESIGNED	I. ALINDADA	DESIGN REVIEW	L. WILLIAMS
APPROVED	S. CAGER	DATE	14/06/2023

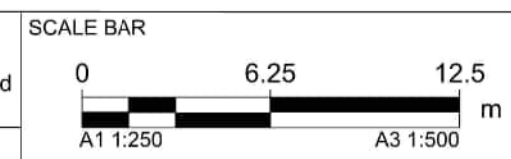

KEY PLAN

PROJECT	BROOKLYN TO CITY IMPROVEMENTS
STATUS	CONCEPT
DISCIPLINE	CIVIL
TITLE	RAISED UPHILL BIKE LANE (AND OTHER SAFETY IMPROVEMENTS) GENERAL ARRANGEMENT - SHEET 18 OF 18
DRAWING NUMBER	IZ128800-0000-CR-DRG-2219
REVISION	B

Absolutely Positively
Wellington City Council
 Me Heke Ki Pōneke

HORIZONTAL DATUM	HORIZONTAL DATUM
VERTICAL DATUM	VERTICAL DATUM
A1 SCALE	A3 SCALE
1:250	1:500

DISCIPLINE	CIVIL
TITLE	RAISED UPHILL BIKE LANE (AND OTHER SAFETY IMPROVEMENTS) GENERAL ARRANGEMENT - SHEET 18 OF 18
DRAWING NUMBER	IZ128800-0000-CR-DRG-2219
REVISION	B

ORIGINAL IN COLOUR