








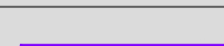
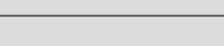



LEGEND	
	PAVEMENT TYPE 1 FOR BUS STOP AND RAISED PEDESTRIAN CROSSINGS. REFER TO 521469-0000-DRG-SD-0003.
	PAVEMENT TYPE 2 FOR CALTEX TURNAROUND. REFER TO 521469-0000-DRG-SD-0003.
	PAVEMENT TYPE 3 FOR KERB BUILD-OUTS AND NEW TRAFFIC ISLAND. REFER TO 521469-0000-DRG-SD-0003.
	PAVEMENT TYPE 4 FOR TINAKORI ROAD INTERSECTION. REFER TO 521469-0000-DRG-SD-0003.
	PAVEMENT TYPE 5 FOR DIGOUT REPAIR WITH EXISTING PAVEMENT MATERIAL.
	PAVEMENT TYPE 6 FOR INDENTED PARKING. TBC

REV	DATE	REVISION DETAILS	APPROVED	SCALE	SIZE	ISSUED FOR INFORMATION	PROJECT
1	14/08/23	ISSUE FOR INFORMATION	G.MURISON	AS SHOWN	A1		LET'S GET WELLINGTON MOVING THORNDON QUAY HUTT ROAD
						APPROVED	TITLE
						DATE	THORNDON QUAY ROAD CARRIAGEWAY PAVEMENT AREA PLAN - SHEET 1 OF 40
							DRAWING No.
							PROJECT No.
							WBS
							TYPE
							DISC
							NUMBER
							REV
							0001
							1

 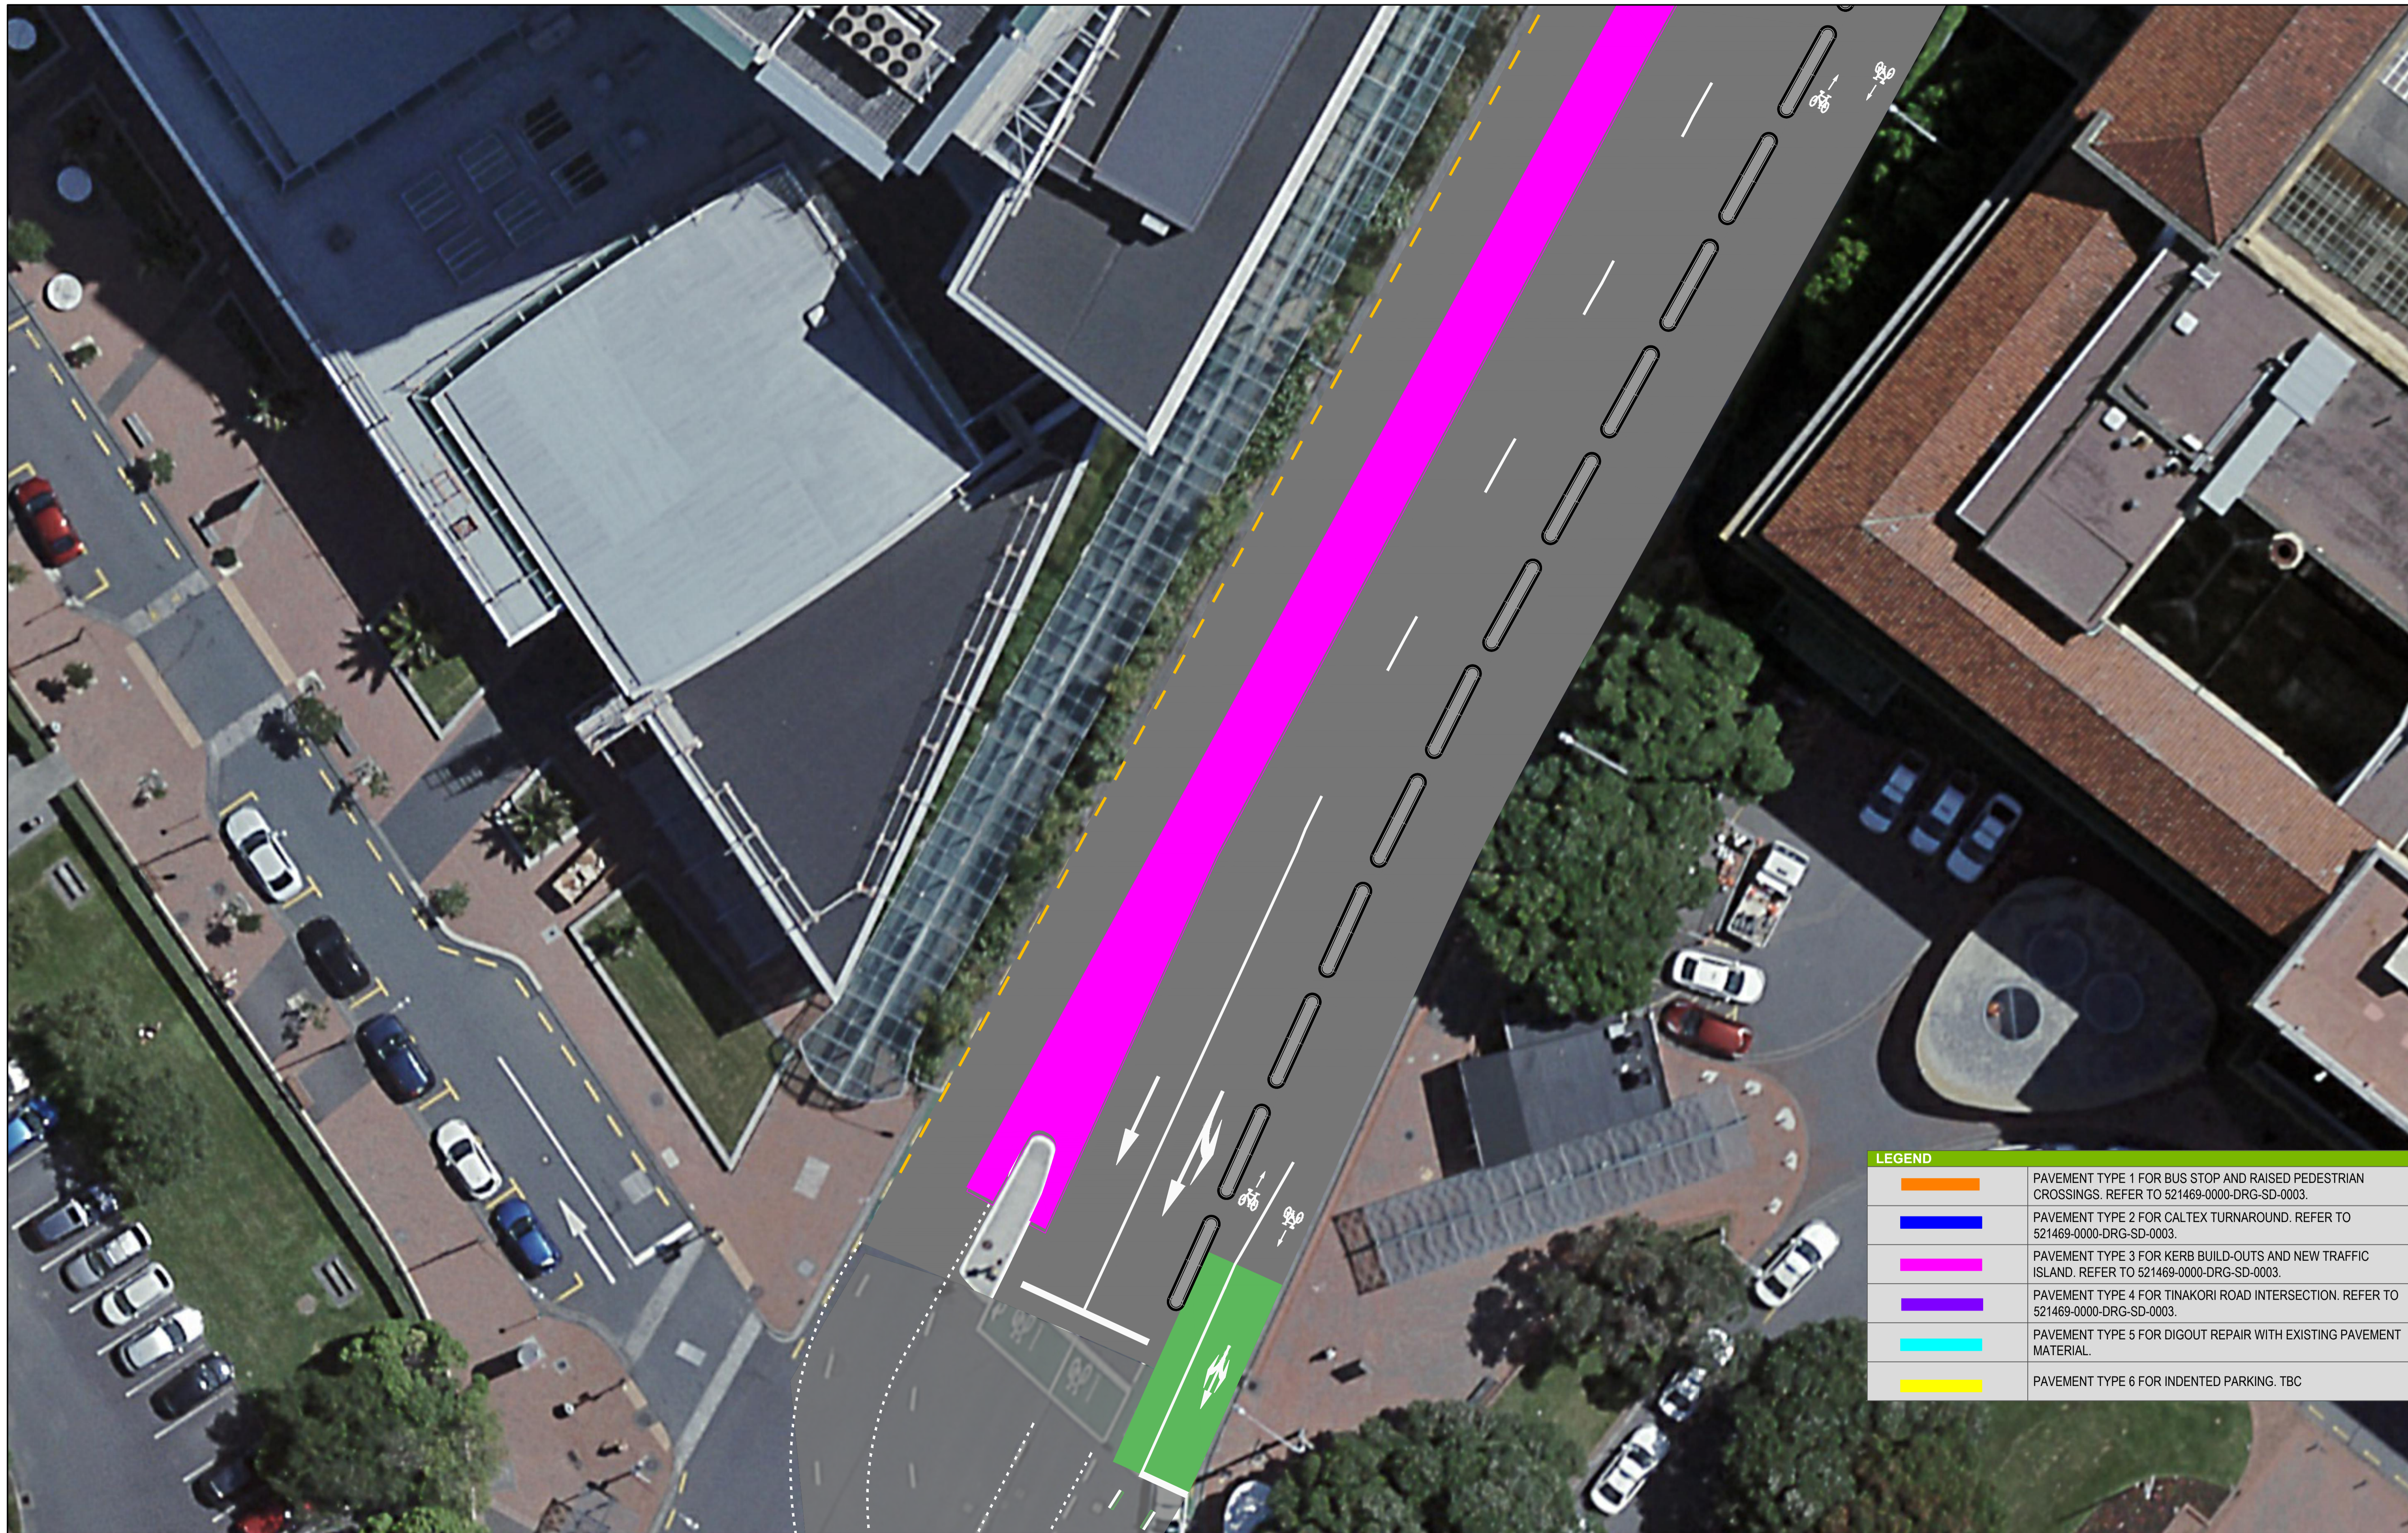


LEGEND	
	PAVEMENT TYPE 1 FOR BUS STOP AND RAISED PEDESTRIAN CROSSINGS. REFER TO 521469-0000-DRG-SD-0003.
	PAVEMENT TYPE 2 FOR CALTEX TURNAROUND. REFER TO 521469-0000-DRG-SD-0003.
	PAVEMENT TYPE 3 FOR KERB BUILD-OUTS AND NEW TRAFFIC ISLAND. REFER TO 521469-0000-DRG-SD-0003.
	PAVEMENT TYPE 4 FOR TINAKORI ROAD INTERSECTION. REFER TO 521469-0000-DRG-SD-0003.
	PAVEMENT TYPE 5 FOR DIGOUT REPAIR WITH EXISTING PAVEMENT MATERIAL.
	PAVEMENT TYPE 6 FOR INDENTED PARKING. TBC




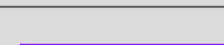
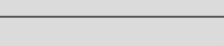

REV	DATE	REVISION DETAILS	APPROVED
1	14/08/23	ISSUE FOR INFORMATION	G.MURISON

SCALE	SIZE
AS SHOWN	A1
DRAWN	G. LI
DESIGNED	G. LI
REVIEWED	N. MOODLEY


ISSUED FOR INFORMATION	
APPROVED	DATE

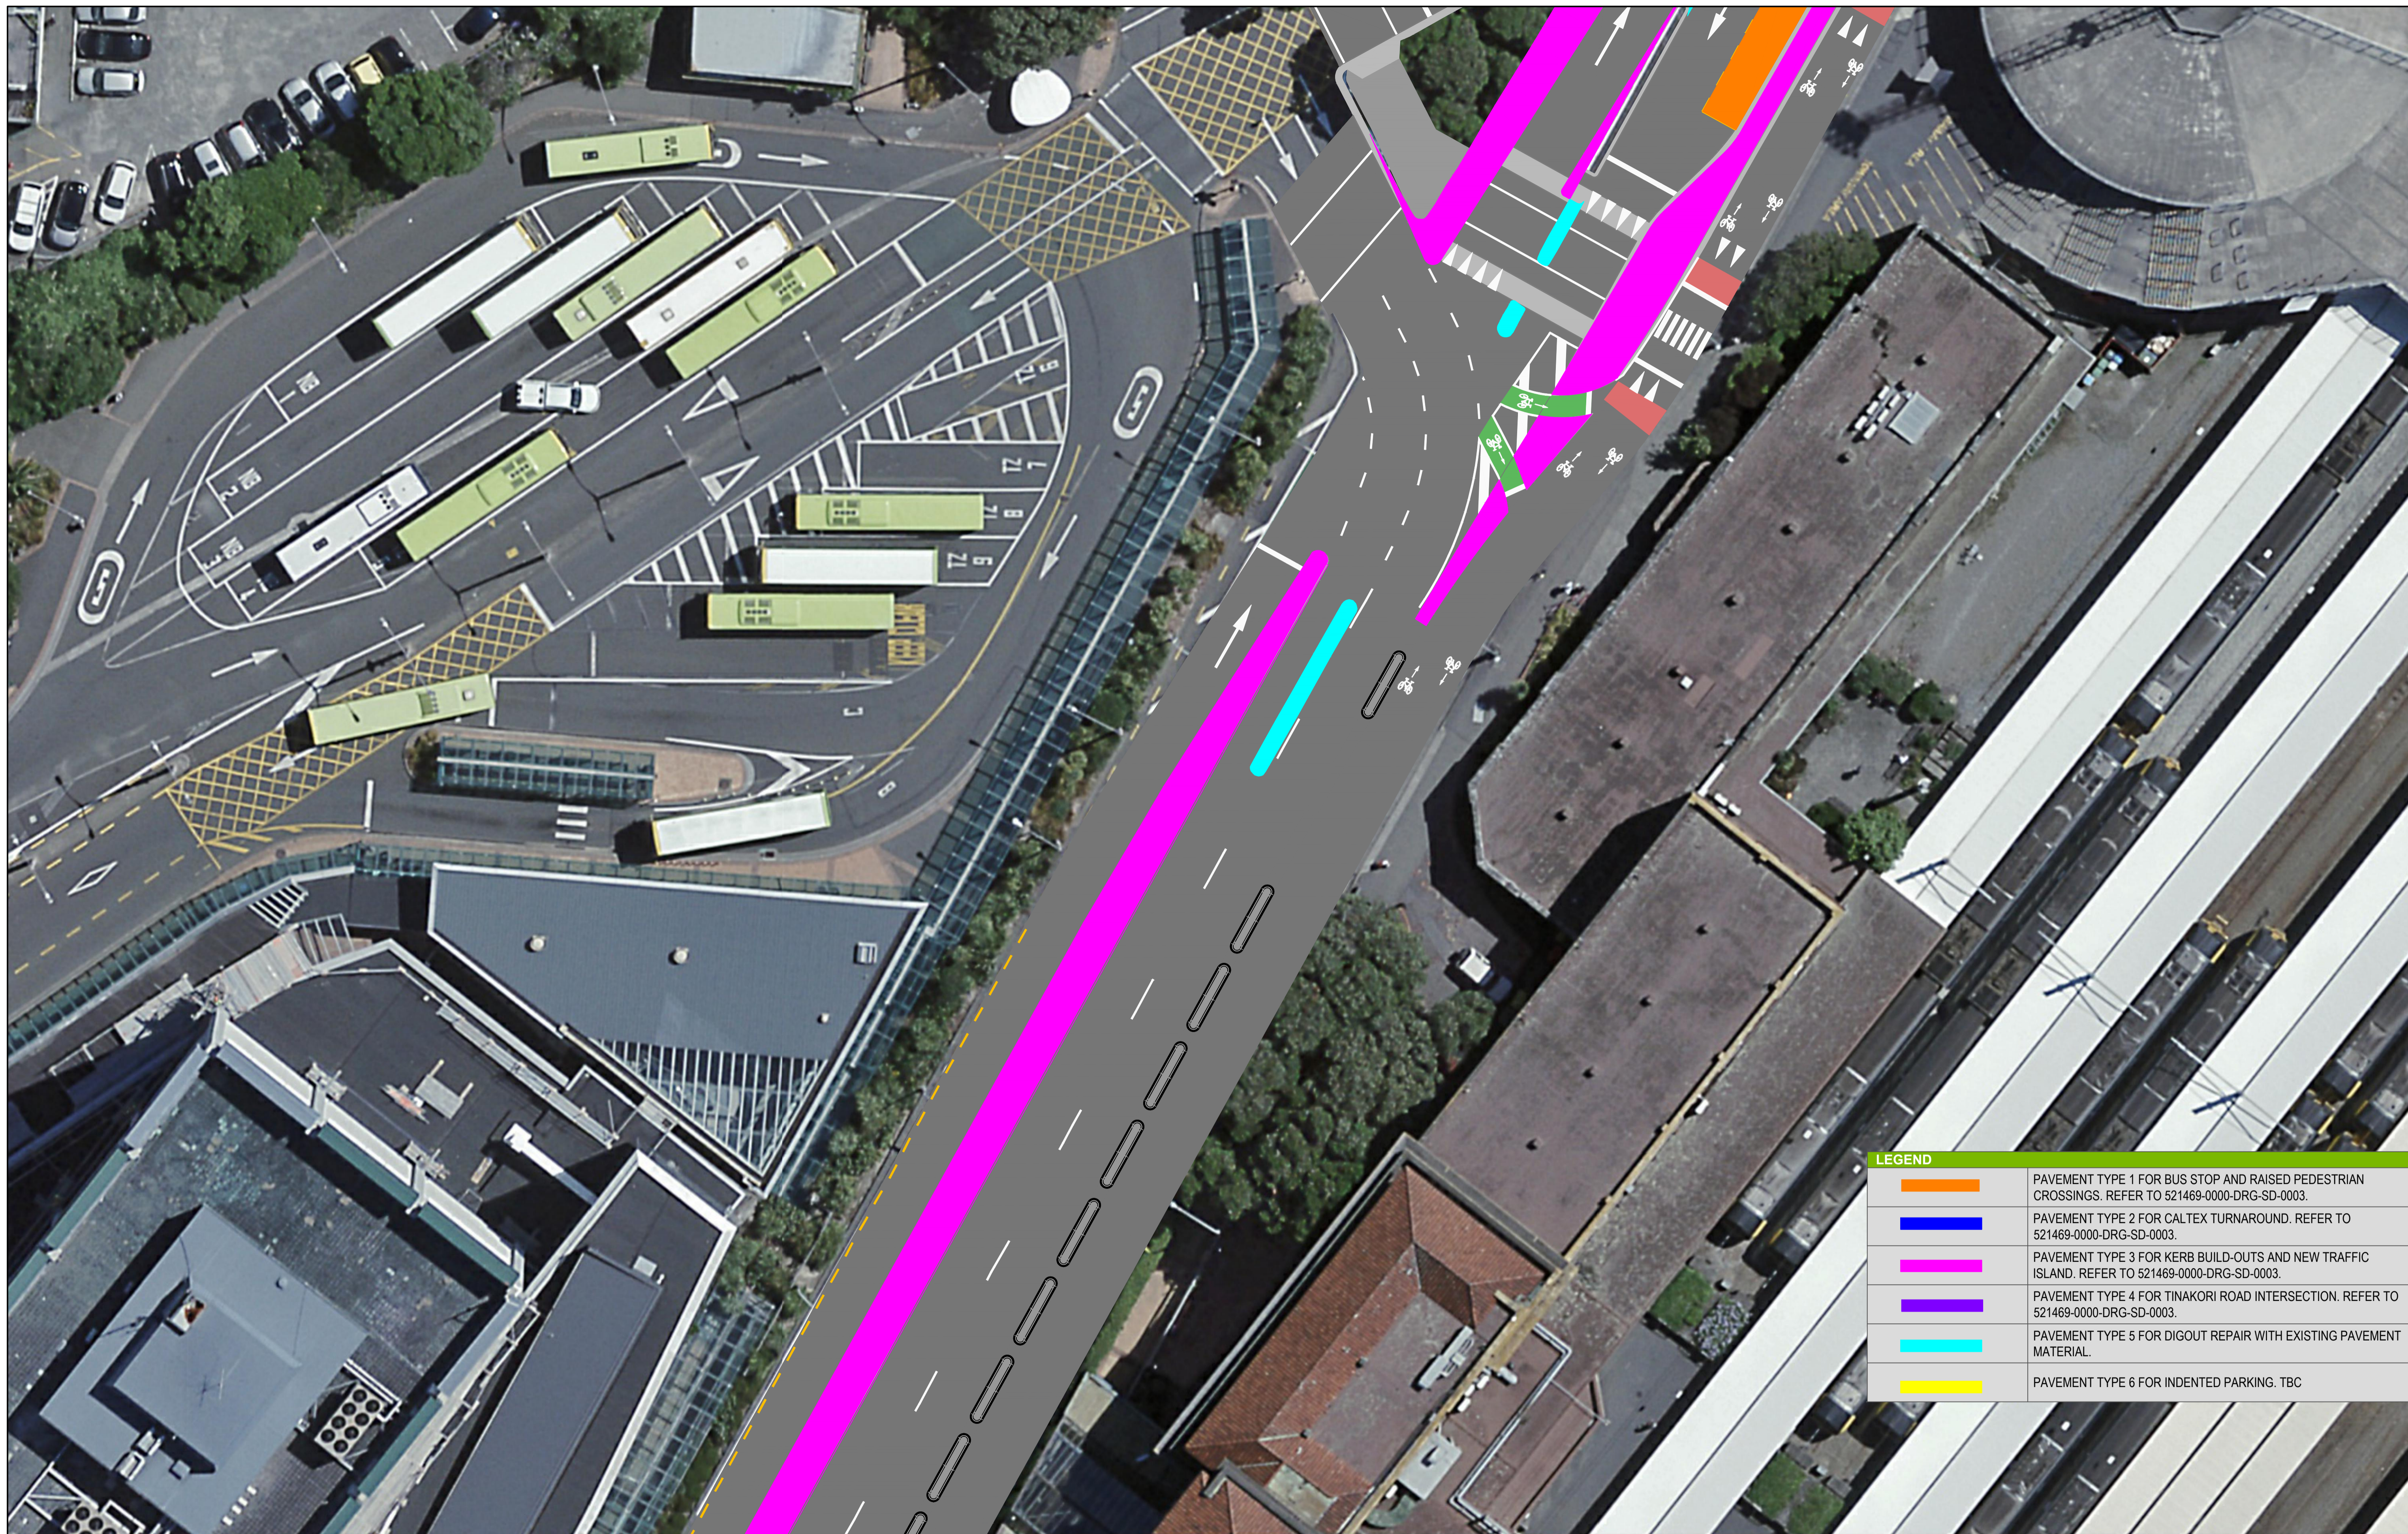


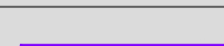
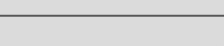

PROJECT	LETS GET WELLINGTON MOVING THORNDON QUAY HUTT ROAD	
TITLE	THORNDON QUAY ROAD CARRIAGEWAY PAVEMENT AREA PLAN - SHEET 2 OF 40	
DRAWING No.	521469	0000
PROJECT No.	521469	0000
WBS	0000	0000
TYPE	DRG	CP
DISC	CP	0002
NUMBER	0002	1
REV	1	1



LEGEND	
	PAVEMENT TYPE 1 FOR BUS STOP AND RAISED PEDESTRIAN CROSSINGS. REFER TO 521469-0000-DRG-SD-0003.
	PAVEMENT TYPE 2 FOR CALTEX TURNAROUND. REFER TO 521469-0000-DRG-SD-0003.
	PAVEMENT TYPE 3 FOR KERB BUILD-OUTS AND NEW TRAFFIC ISLAND. REFER TO 521469-0000-DRG-SD-0003.
	PAVEMENT TYPE 4 FOR TINAKORI ROAD INTERSECTION. REFER TO 521469-0000-DRG-SD-0003.
	PAVEMENT TYPE 5 FOR DIGOUT REPAIR WITH EXISTING PAVEMENT MATERIAL.
	PAVEMENT TYPE 6 FOR INDENTED PARKING. TBC

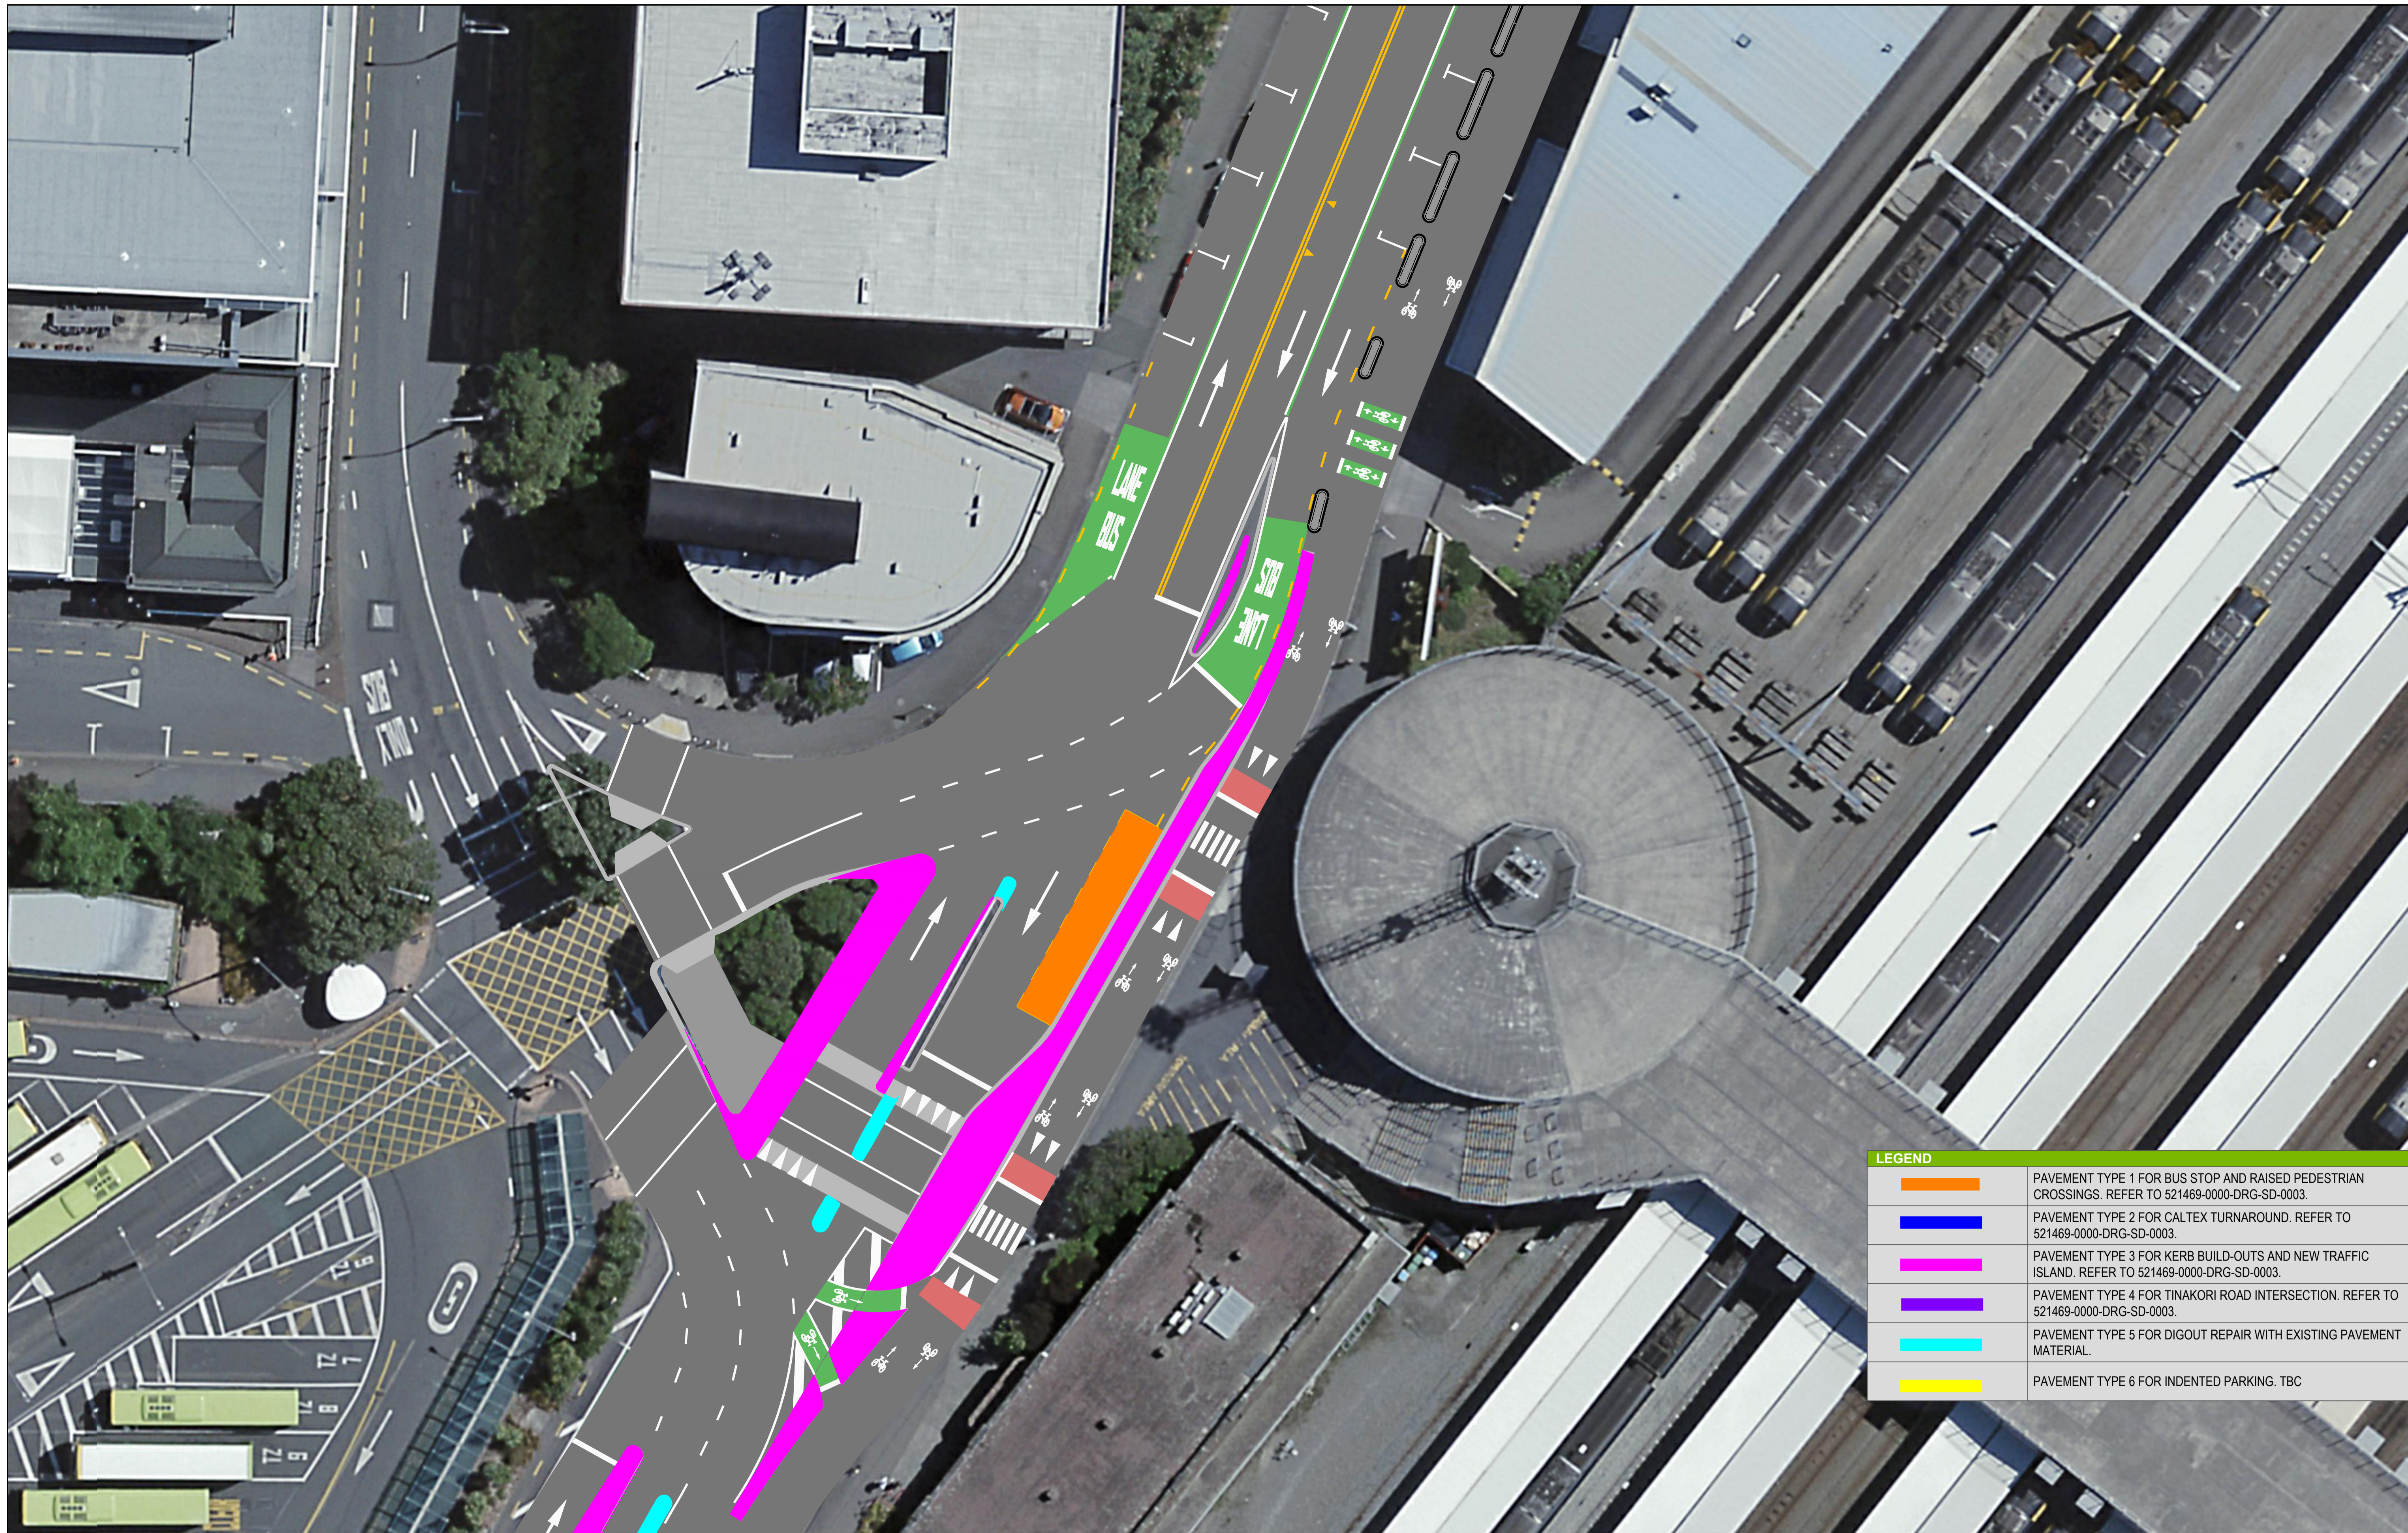REV	DATE	REVISION DETAILS	APPROVED	SCALE	SIZE	ISSUED FOR INFORMATION	PROJECT
1	14/08/23	ISSUE FOR INFORMATION	G.MURISON	AS SHOWN	A1		LET'S GET WELLINGTON MOVING THORNDON QUAY HUTT ROAD
							THORNDON QUAY ROAD CARRIAGEWAY PAVEMENT AREA PLAN - SHEET 3 OF 40
							DRAWING No. 521469 - 0000 - DRG - CP - 0003 - 1




LEGEND	
	PAVEMENT TYPE 1 FOR BUS STOP AND RAISED PEDESTRIAN CROSSINGS. REFER TO 521469-0000-DRG-SD-0003.
	PAVEMENT TYPE 2 FOR CALTEX TURNAROUND. REFER TO 521469-0000-DRG-SD-0003.
	PAVEMENT TYPE 3 FOR KERB BUILD-OUTS AND NEW TRAFFIC ISLAND. REFER TO 521469-0000-DRG-SD-0003.
	PAVEMENT TYPE 4 FOR TINAKORI ROAD INTERSECTION. REFER TO 521469-0000-DRG-SD-0003.
	PAVEMENT TYPE 5 FOR DIGOUT REPAIR WITH EXISTING PAVEMENT MATERIAL.
	PAVEMENT TYPE 6 FOR INDENTED PARKING. TBC







REV	DATE	REVISION DETAILS	APPROVED
1	14/08/23	ISSUE FOR INFORMATION	G.MURISON

SCALE	SIZE
AS SHOWN	A1
DRAWN	G. LI
DESIGNED	G. LI
REVIEWED	N. MOODLEY

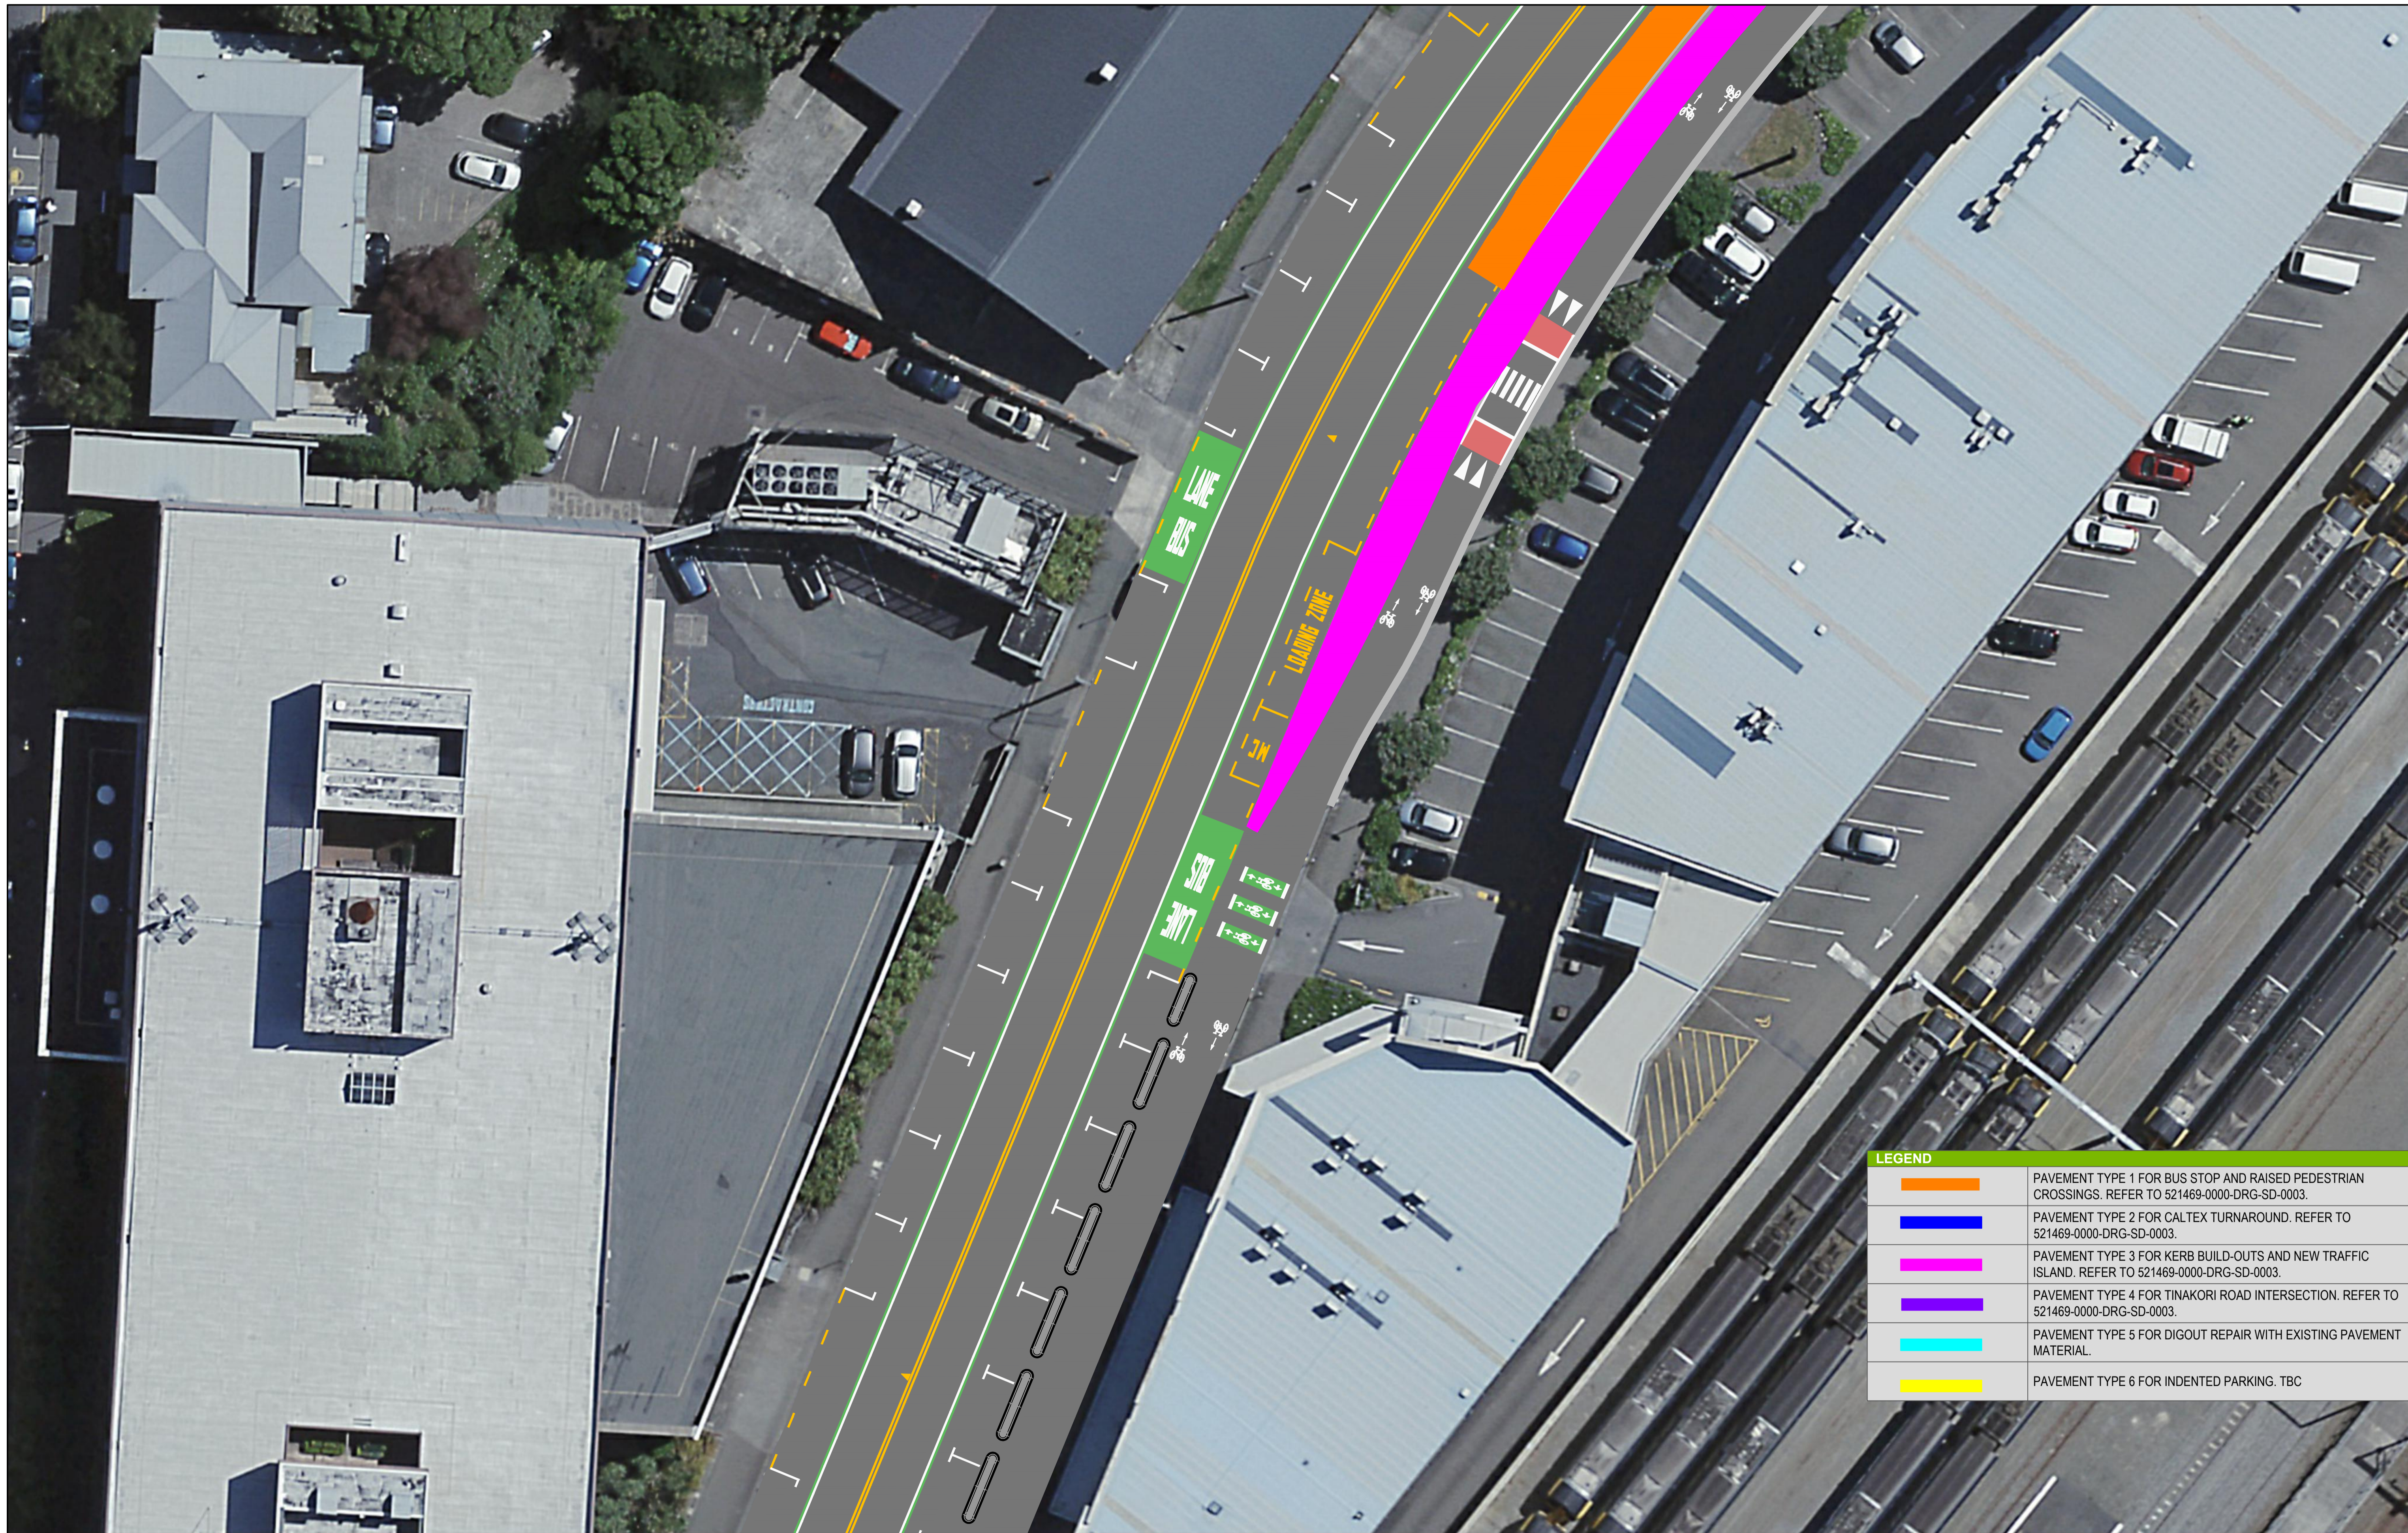ISSUED FOR INFORMATION	
APPROVED	DATE

PROJECT	LETS GET WELLINGTON MOVING THORNDON QUAY HUTT ROAD	
TITLE	THORNDON QUAY ROAD CARRIAGEWAY PAVEMENT AREA PLAN - SHEET 4 OF 40	
DRAWING No.	521469	0000
PROJECT No.	521469	0000
WBS	0000	0000
TYPE	DRG	CP
DISC	CP	0004
NUMBER	0004	1
REV	0004	1

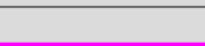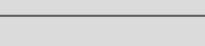


LEGEND	
	PAVEMENT TYPE 1 FOR BUS STOP AND RAISED PEDESTRIAN CROSSINGS. REFER TO 521469-0000-DRG-SD-0003.
	PAVEMENT TYPE 2 FOR CALTEX TURNAROUND. REFER TO 521469-0000-DRG-SD-0003.
	PAVEMENT TYPE 3 FOR KERB BUILD-OUTS AND NEW TRAFFIC ISLAND. REFER TO 521469-0000-DRG-SD-0003.
	PAVEMENT TYPE 4 FOR TINAKORI ROAD INTERSECTION. REFER TO 521469-0000-DRG-SD-0003.
	PAVEMENT TYPE 5 FOR DIGOUT REPAIR WITH EXISTING PAVEMENT MATERIAL.
	PAVEMENT TYPE 6 FOR INDENTED PARKING. TBC

REV	DATE	REVISION DETAILS	APPROVED
1	14/08/23	ISSUE FOR INFORMATION	G.MURISON

SCALE	SIZE
AS SHOWN	A1
DRAWN	G. LI
DESIGNED	G. LI
REVIEWED	N. MOODLEY

ISSUED FOR INFORMATION	
APPROVED	DATE

PROJECT	LETS GET WELLINGTON MOVING THORNDON QUAY HUTT ROAD					
TITLE	THORNDON QUAY ROAD CARRIAGEWAY PAVEMENT PLAN - SHEET 5 OF 40					
DRAWING No.	PROJECT No.	WBS	TYPE	DISC	NUMBER	REV
521469	521469	0000	DRG	CP	0005	1

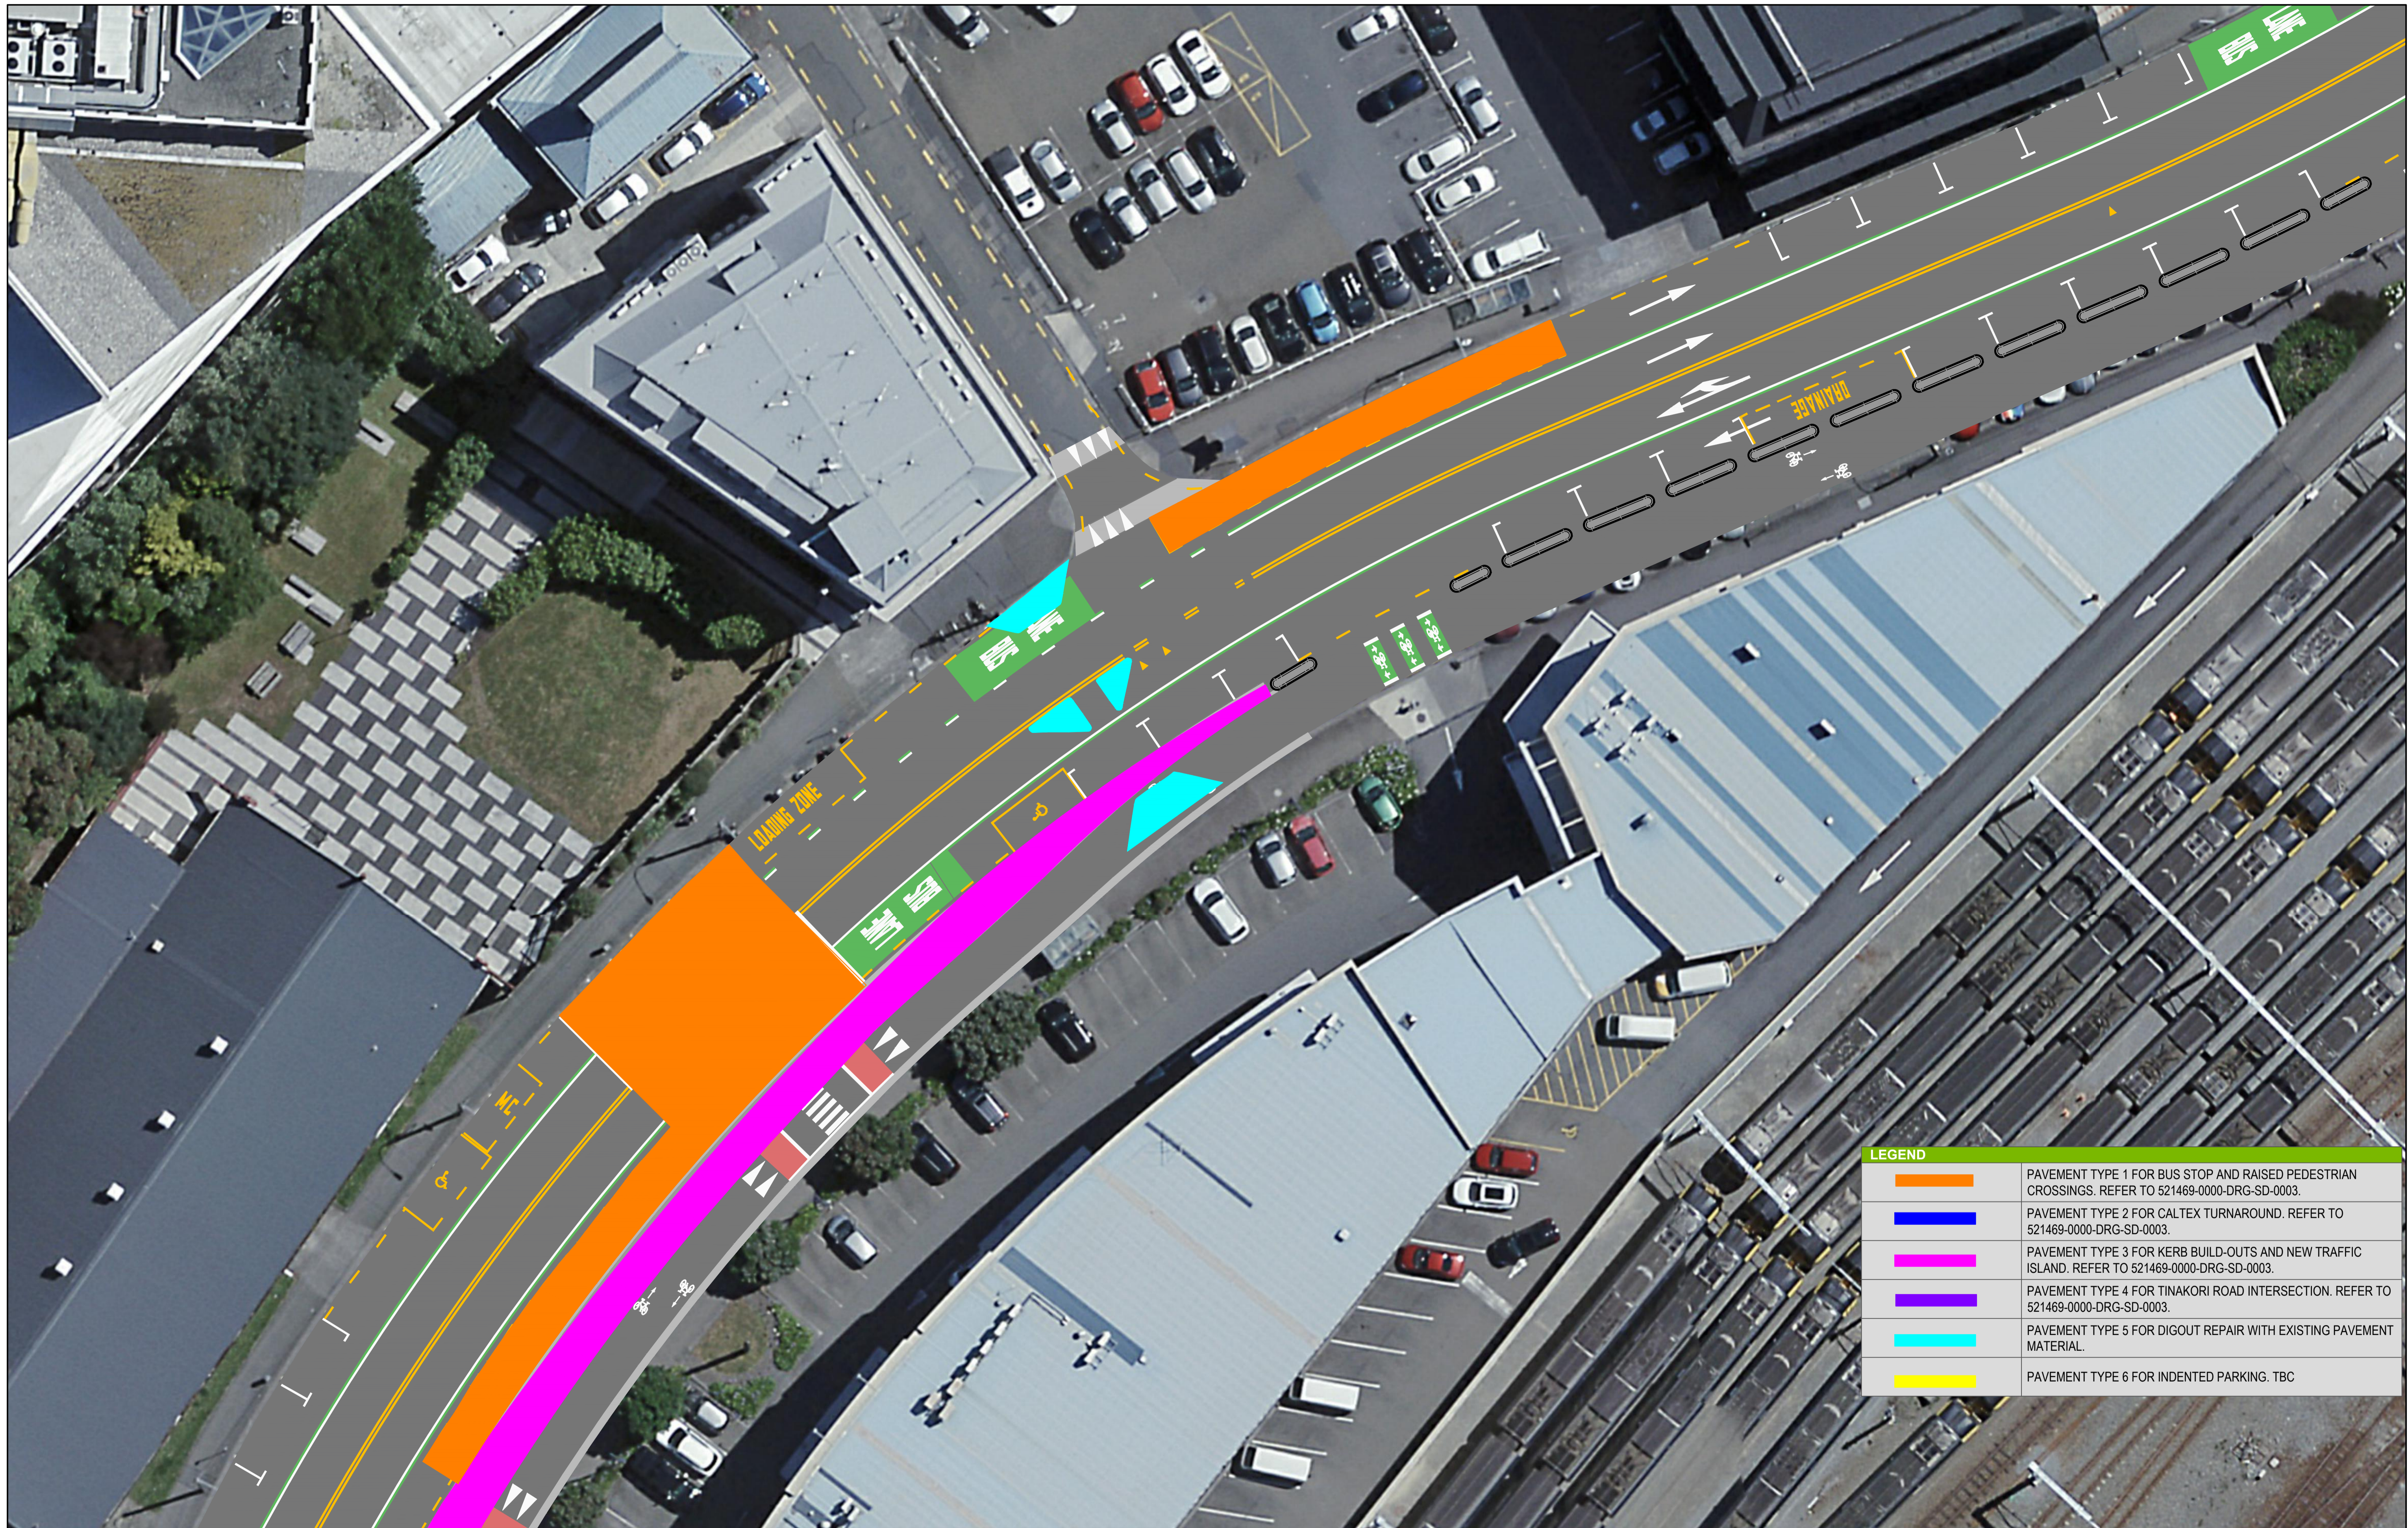


LEGEND	
	PAVEMENT TYPE 1 FOR BUS STOP AND RAISED PEDESTRIAN CROSSINGS. REFER TO 521469-0000-DRG-SD-0003.
	PAVEMENT TYPE 2 FOR CALTEX TURNAROUND. REFER TO 521469-0000-DRG-SD-0003.
	PAVEMENT TYPE 3 FOR KERB BUILD-OUTS AND NEW TRAFFIC ISLAND. REFER TO 521469-0000-DRG-SD-0003.
	PAVEMENT TYPE 4 FOR TINAKORI ROAD INTERSECTION. REFER TO 521469-0000-DRG-SD-0003.
	PAVEMENT TYPE 5 FOR DIGOUT REPAIR WITH EXISTING PAVEMENT MATERIAL.
	PAVEMENT TYPE 6 FOR INDENTED PARKING. TBC

REV	DATE	REVISION DETAILS	APPROVED
1	14/08/23	ISSUE FOR INFORMATION	G.MURISON

SCALE	SIZE
AS SHOWN	A1
DRAWN	G. LI
DESIGNED	G. LI
REVIEWED	N. MOODLEY

ISSUED FOR INFORMATION	
APPROVED	DATE

PROJECT	LETS GET WELLINGTON MOVING THORNDON QUAY HUTT ROAD	
TITLE	THORNDON QUAY ROAD CARRIAGEWAY PAVEMENT AREA PLAN - SHEET 6 OF 40	
DRAWING No.	521469	0000
PROJECT No.	521469	0000
WBS	0000	0000
TYPE	DRG	CP
DISC	CP	0006
NUMBER	0006	1
REV		1

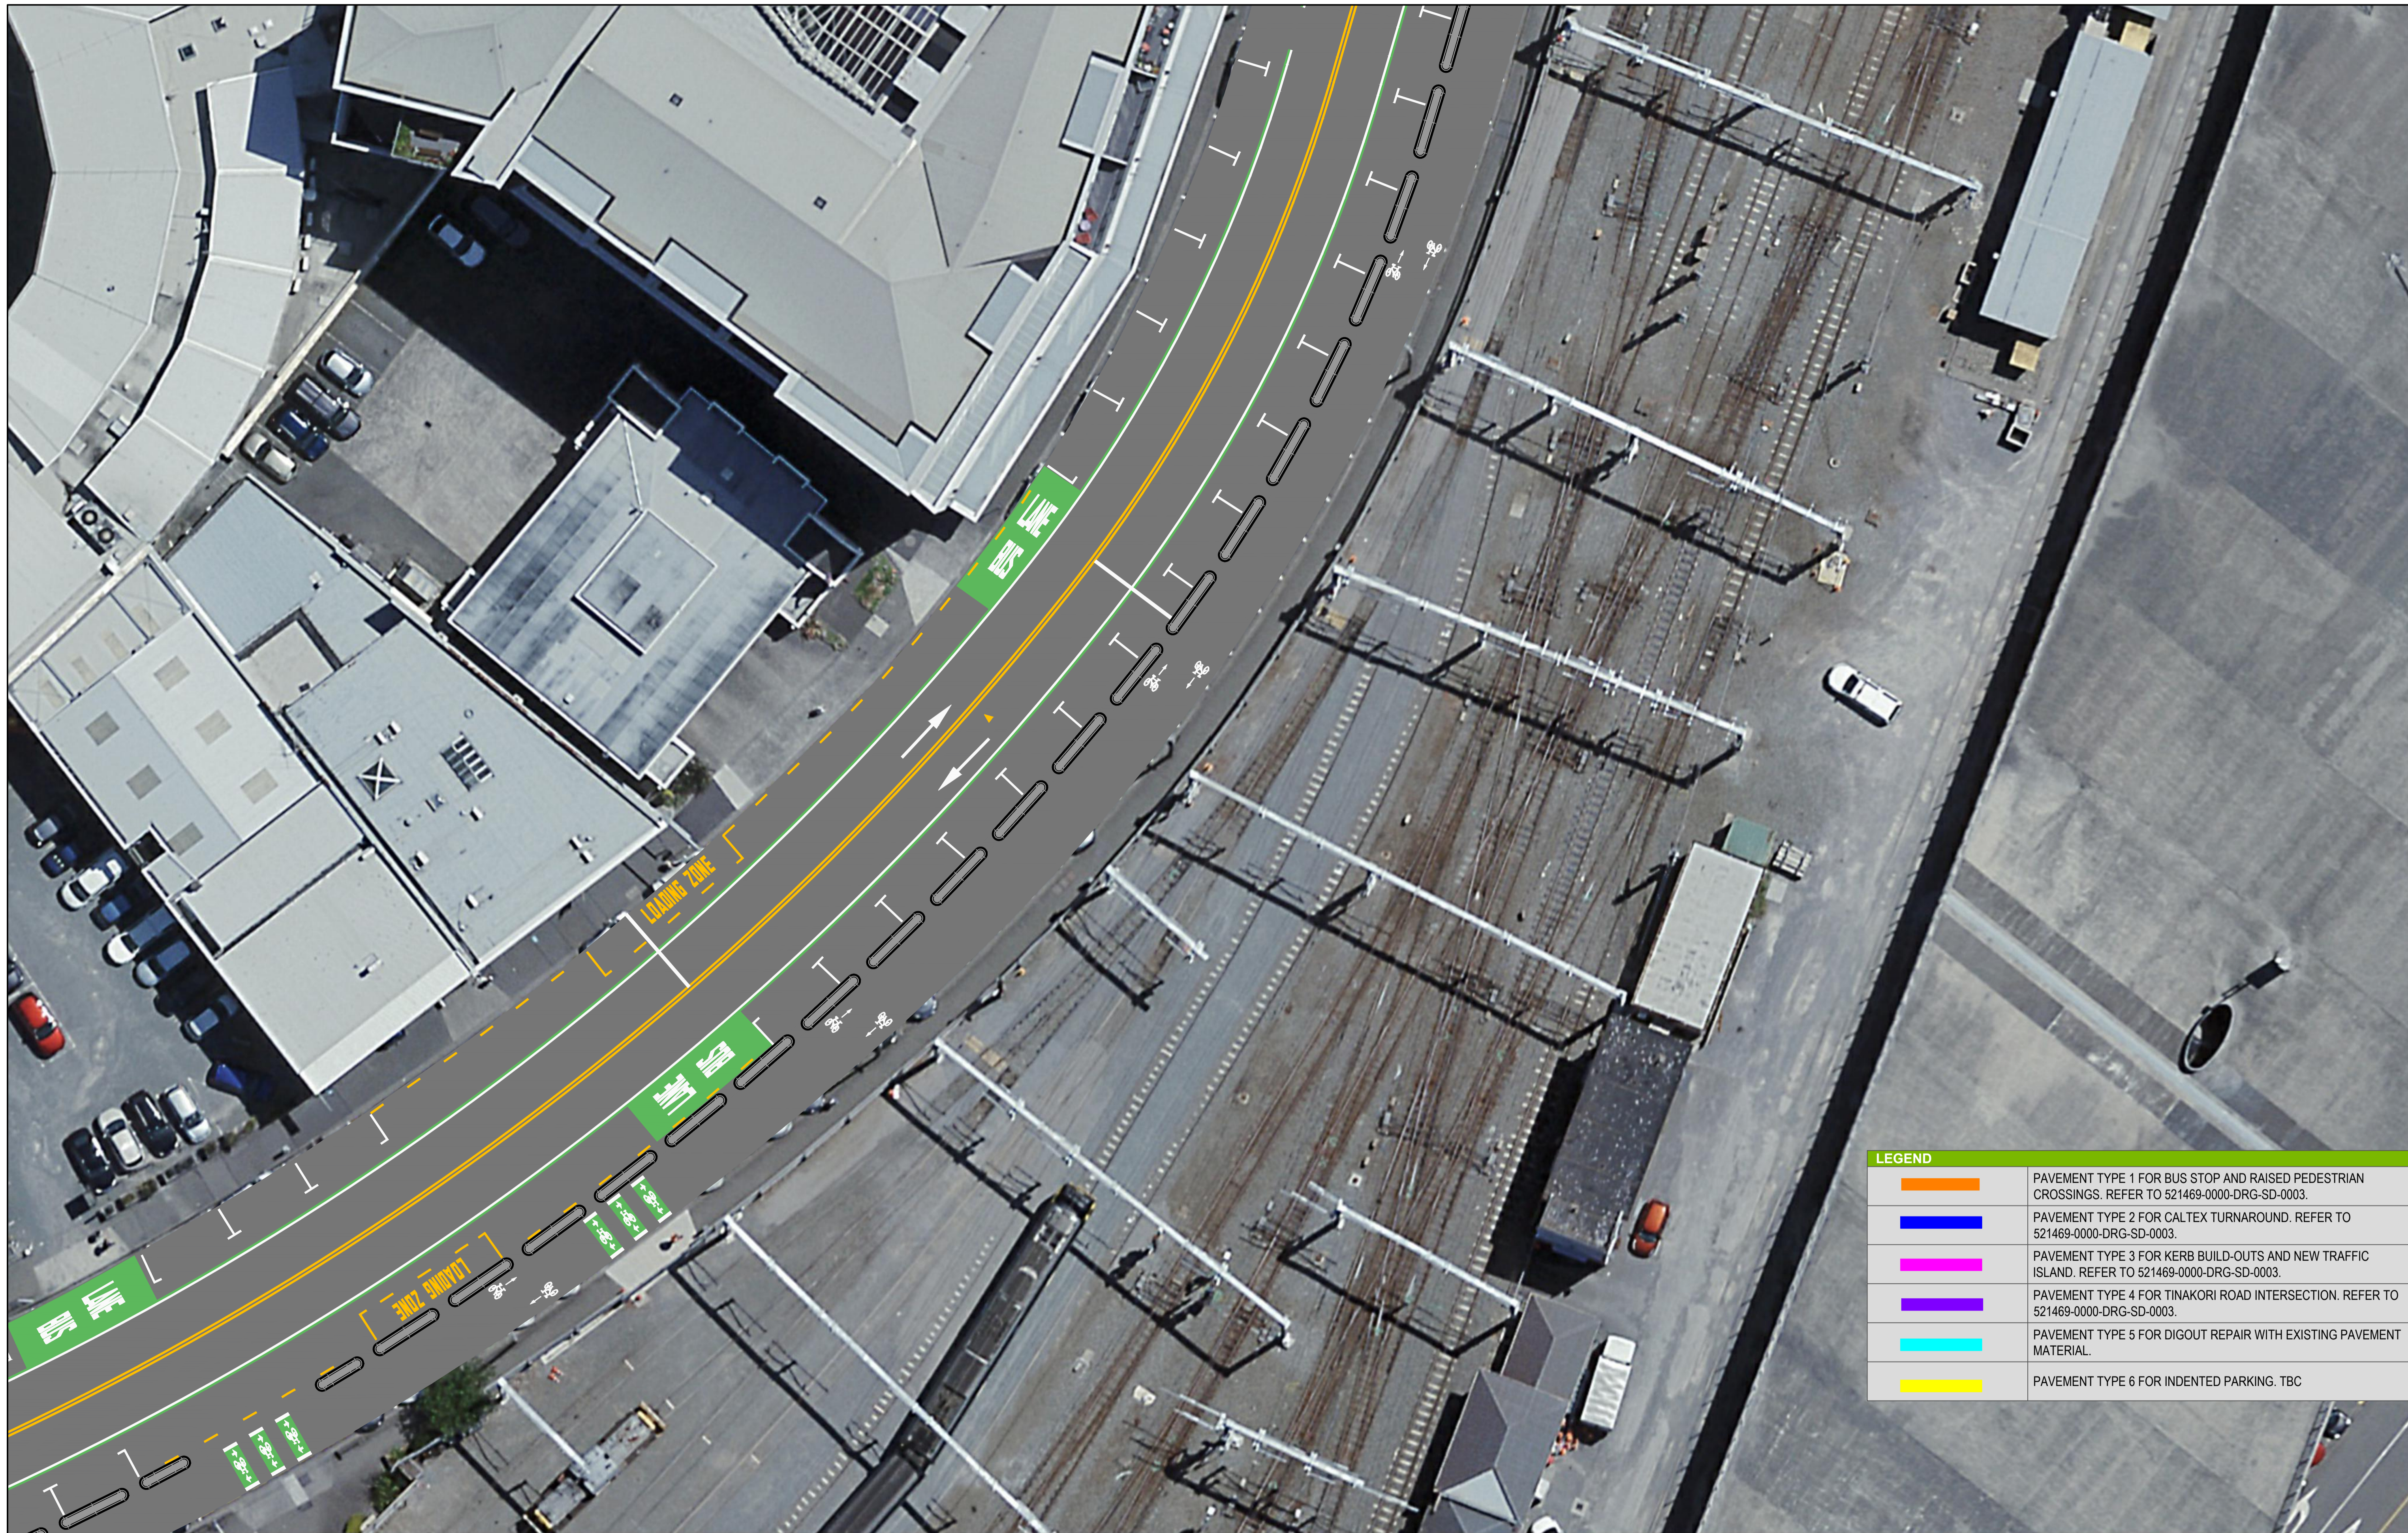


LEGEND	
	PAVEMENT TYPE 1 FOR BUS STOP AND RAISED PEDESTRIAN CROSSINGS. REFER TO 521469-0000-DRG-SD-0003.
	PAVEMENT TYPE 2 FOR CALTEX TURNAROUND. REFER TO 521469-0000-DRG-SD-0003.
	PAVEMENT TYPE 3 FOR KERB BUILD-OUTS AND NEW TRAFFIC ISLAND. REFER TO 521469-0000-DRG-SD-0003.
	PAVEMENT TYPE 4 FOR TINAKORI ROAD INTERSECTION. REFER TO 521469-0000-DRG-SD-0003.
	PAVEMENT TYPE 5 FOR DIGOUT REPAIR WITH EXISTING PAVEMENT MATERIAL.
	PAVEMENT TYPE 6 FOR INDENTED PARKING. TBC




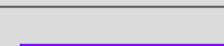
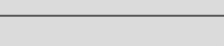

REV	DATE	REVISION DETAILS	APPROVED
1	14/08/23	ISSUE FOR INFORMATION	G.MURISON

SCALE	SIZE
AS SHOWN	A1
DRAWN	G. LI
DESIGNED	G. LI
REVIEWED	N. MOODLEY

ISSUED FOR INFORMATION
APPROVED DATE

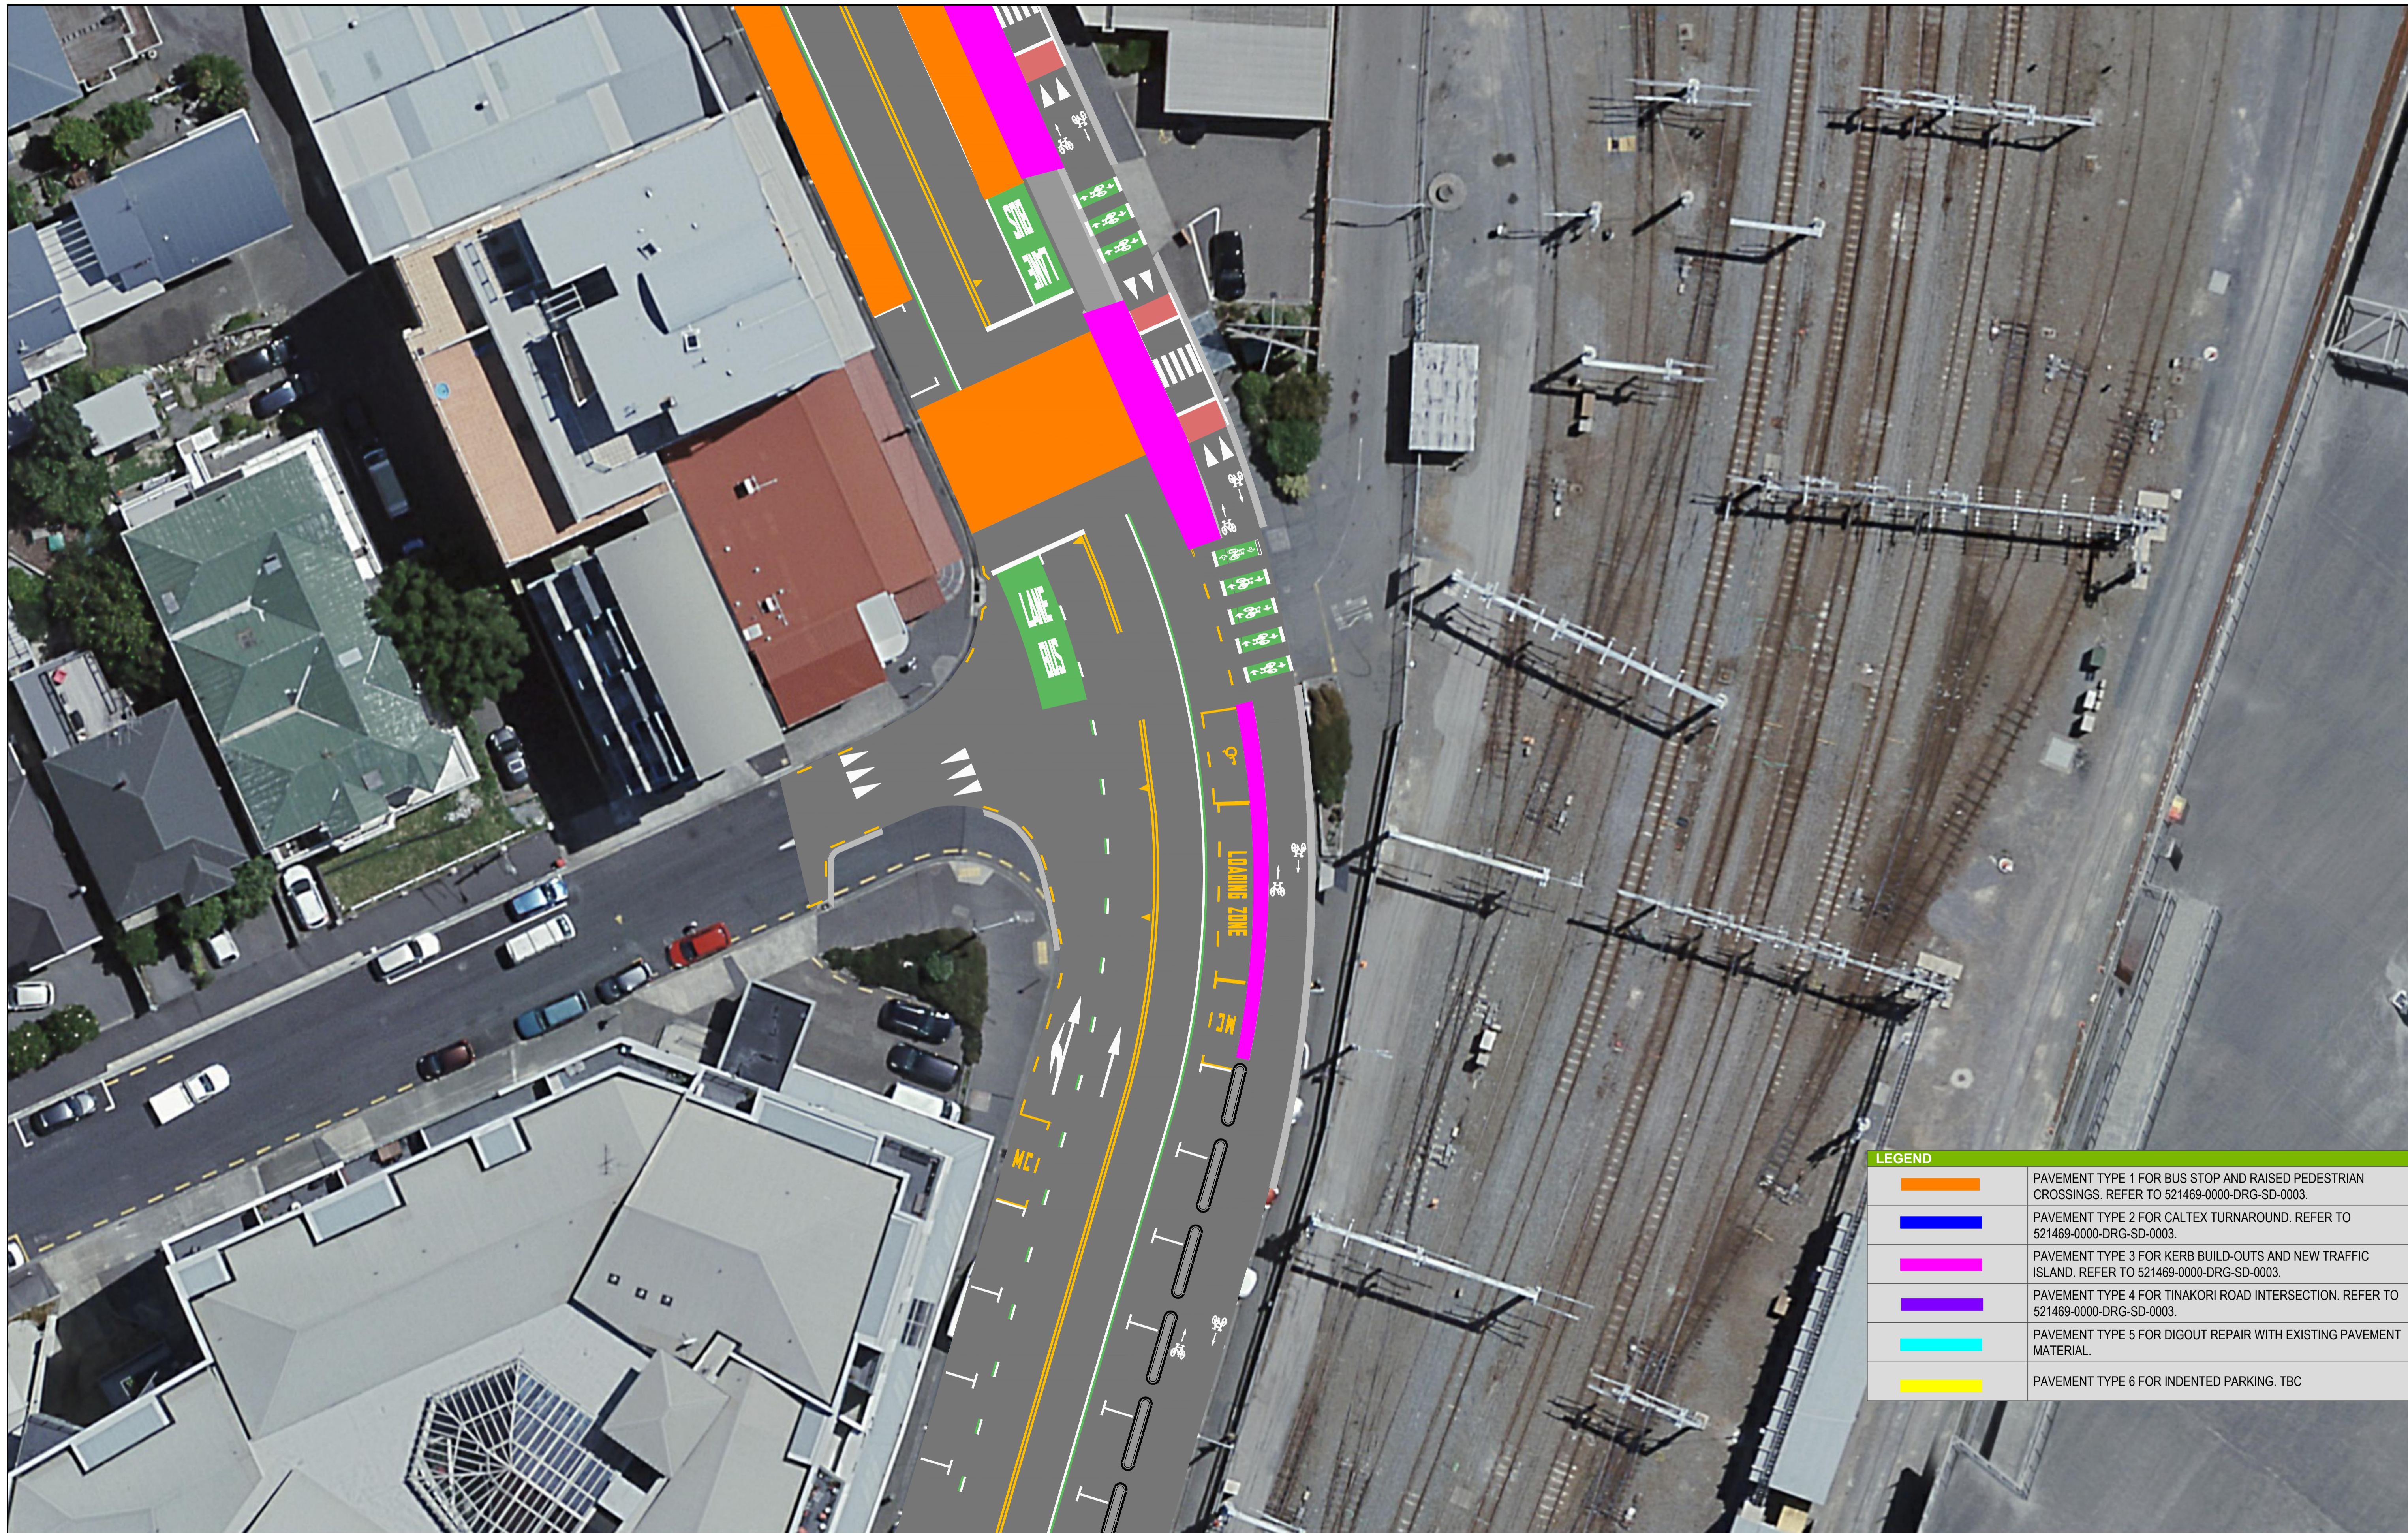PROJECT	LET'S GET WELLINGTON MOVING THORNDON QUAY HUTT ROAD
TITLE	THORNDON QUAY ROAD CARRIAGEWAY PAVEMENT AREA PLAN - SHEET 7 OF 40
DRAWING No.	PROJECT No. 521469 - WBS 0000 - TYPE DRG - DISC CP - NUMBER 0007 - REV 1



LEGEND	
	PAVEMENT TYPE 1 FOR BUS STOP AND RAISED PEDESTRIAN CROSSINGS. REFER TO 521469-0000-DRG-SD-0003.
	PAVEMENT TYPE 2 FOR CALTEX TURNAROUND. REFER TO 521469-0000-DRG-SD-0003.
	PAVEMENT TYPE 3 FOR KERB BUILD-OUTS AND NEW TRAFFIC ISLAND. REFER TO 521469-0000-DRG-SD-0003.
	PAVEMENT TYPE 4 FOR TINAKORI ROAD INTERSECTION. REFER TO 521469-0000-DRG-SD-0003.
	PAVEMENT TYPE 5 FOR DIGOUT REPAIR WITH EXISTING PAVEMENT MATERIAL.
	PAVEMENT TYPE 6 FOR INDENTED PARKING. TBC




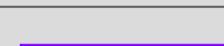

REV	DATE	REVISION DETAILS	APPROVED
1	14/08/23	ISSUE FOR INFORMATION	G.MURISON

SCALE	SIZE
AS SHOWN	A1
DRAWN	G. LI
DESIGNED	G. LI
REVIEWED	N. MOODLEY

ISSUED FOR INFORMATION	
APPROVED	DATE

PROJECT	LET'S GET WELLINGTON MOVING THORNDON QUAY HUTT ROAD
TITLE	THORNDON QUAY ROAD CARRIAGEWAY PAVEMENT AREA PLAN - SHEET 8 OF 40
DRAWING No.	PROJECT No. 521469 - WBS 0000 - TYPE DRG - DISC CP - NUMBER 0008 - REV 1




LEGEND	
	PAVEMENT TYPE 1 FOR BUS STOP AND RAISED PEDESTRIAN CROSSINGS. REFER TO 521469-0000-DRG-SD-0003.
	PAVEMENT TYPE 2 FOR CALTEX TURNAROUND. REFER TO 521469-0000-DRG-SD-0003.
	PAVEMENT TYPE 3 FOR KERB BUILD-OUTS AND NEW TRAFFIC ISLAND. REFER TO 521469-0000-DRG-SD-0003.
	PAVEMENT TYPE 4 FOR TINAKORI ROAD INTERSECTION. REFER TO 521469-0000-DRG-SD-0003.
	PAVEMENT TYPE 5 FOR DIGOUT REPAIR WITH EXISTING PAVEMENT MATERIAL.
	PAVEMENT TYPE 6 FOR INDENTED PARKING. TBC




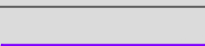
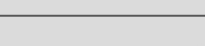

REV	DATE	REVISION DETAILS	APPROVED
1	14/08/23	ISSUE FOR INFORMATION	G.MURISON

SCALE	SIZE
AS SHOWN	A1
DRAWN	G. LI
DESIGNED	G. LI
REVIEWED	N. MOODLEY

ISSUED FOR INFORMATION
APPROVED DATE

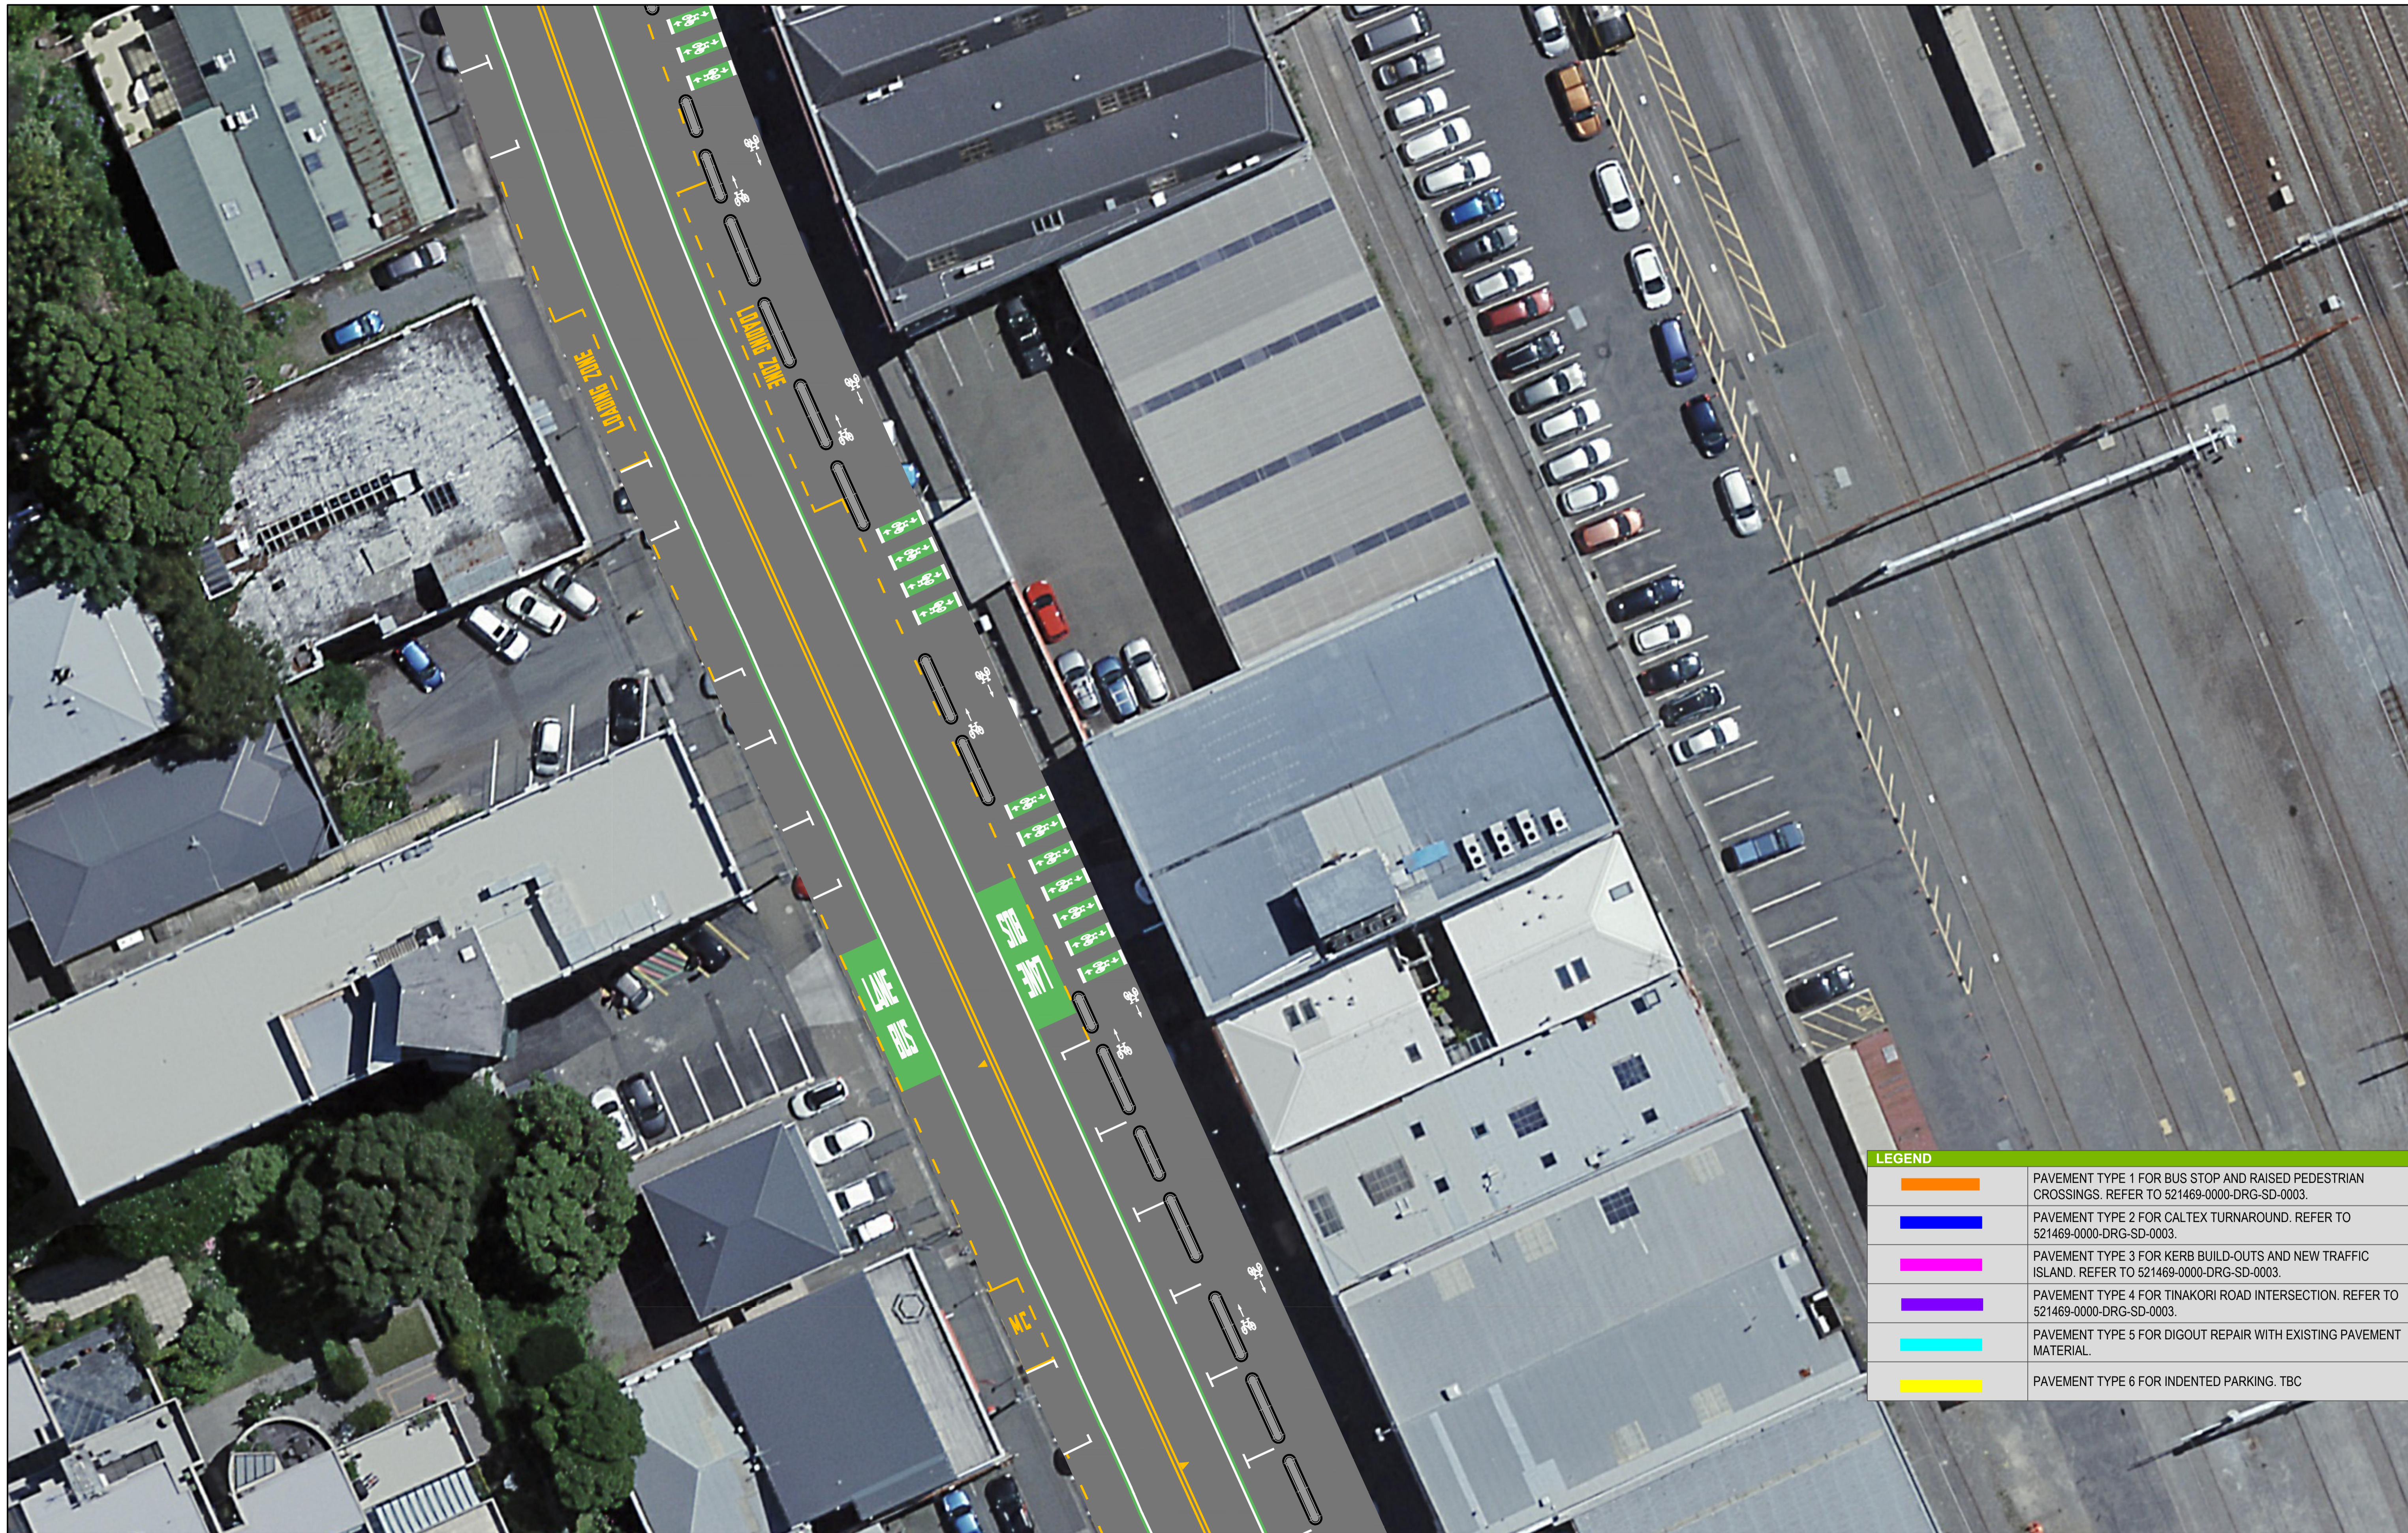PROJECT	LET'S GET WELLINGTON MOVING THORNDON QUAY HUTT ROAD
TITLE	THORNDON QUAY ROAD CARRIAGEWAY PAVEMENT AREA PLAN - SHEET 9 OF 40
DRAWING No.	PROJECT No. 521469 - WBS 0000 - TYPE DRG - DISC CP - NUMBER 0009 - REV 1




LEGEND	
	PAVEMENT TYPE 1 FOR BUS STOP AND RAISED PEDESTRIAN CROSSINGS. REFER TO 521469-0000-DRG-SD-0003.
	PAVEMENT TYPE 2 FOR CALTEX TURNAROUND. REFER TO 521469-0000-DRG-SD-0003.
	PAVEMENT TYPE 3 FOR KERB BUILD-OUTS AND NEW TRAFFIC ISLAND. REFER TO 521469-0000-DRG-SD-0003.
	PAVEMENT TYPE 4 FOR TINAKORI ROAD INTERSECTION. REFER TO 521469-0000-DRG-SD-0003.
	PAVEMENT TYPE 5 FOR DIGOUT REPAIR WITH EXISTING PAVEMENT MATERIAL.
	PAVEMENT TYPE 6 FOR INDENTED PARKING. TBC




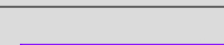
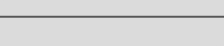

REV	DATE	REVISION DETAILS	APPROVED
1	14/08/23	ISSUE FOR INFORMATION	G.MURISON

SCALE	SIZE
AS SHOWN	A1
DRAWN	G. LI
DESIGNED	G. LI
REVIEWED	N. MOODLEY

ISSUED FOR INFORMATION	
APPROVED	DATE

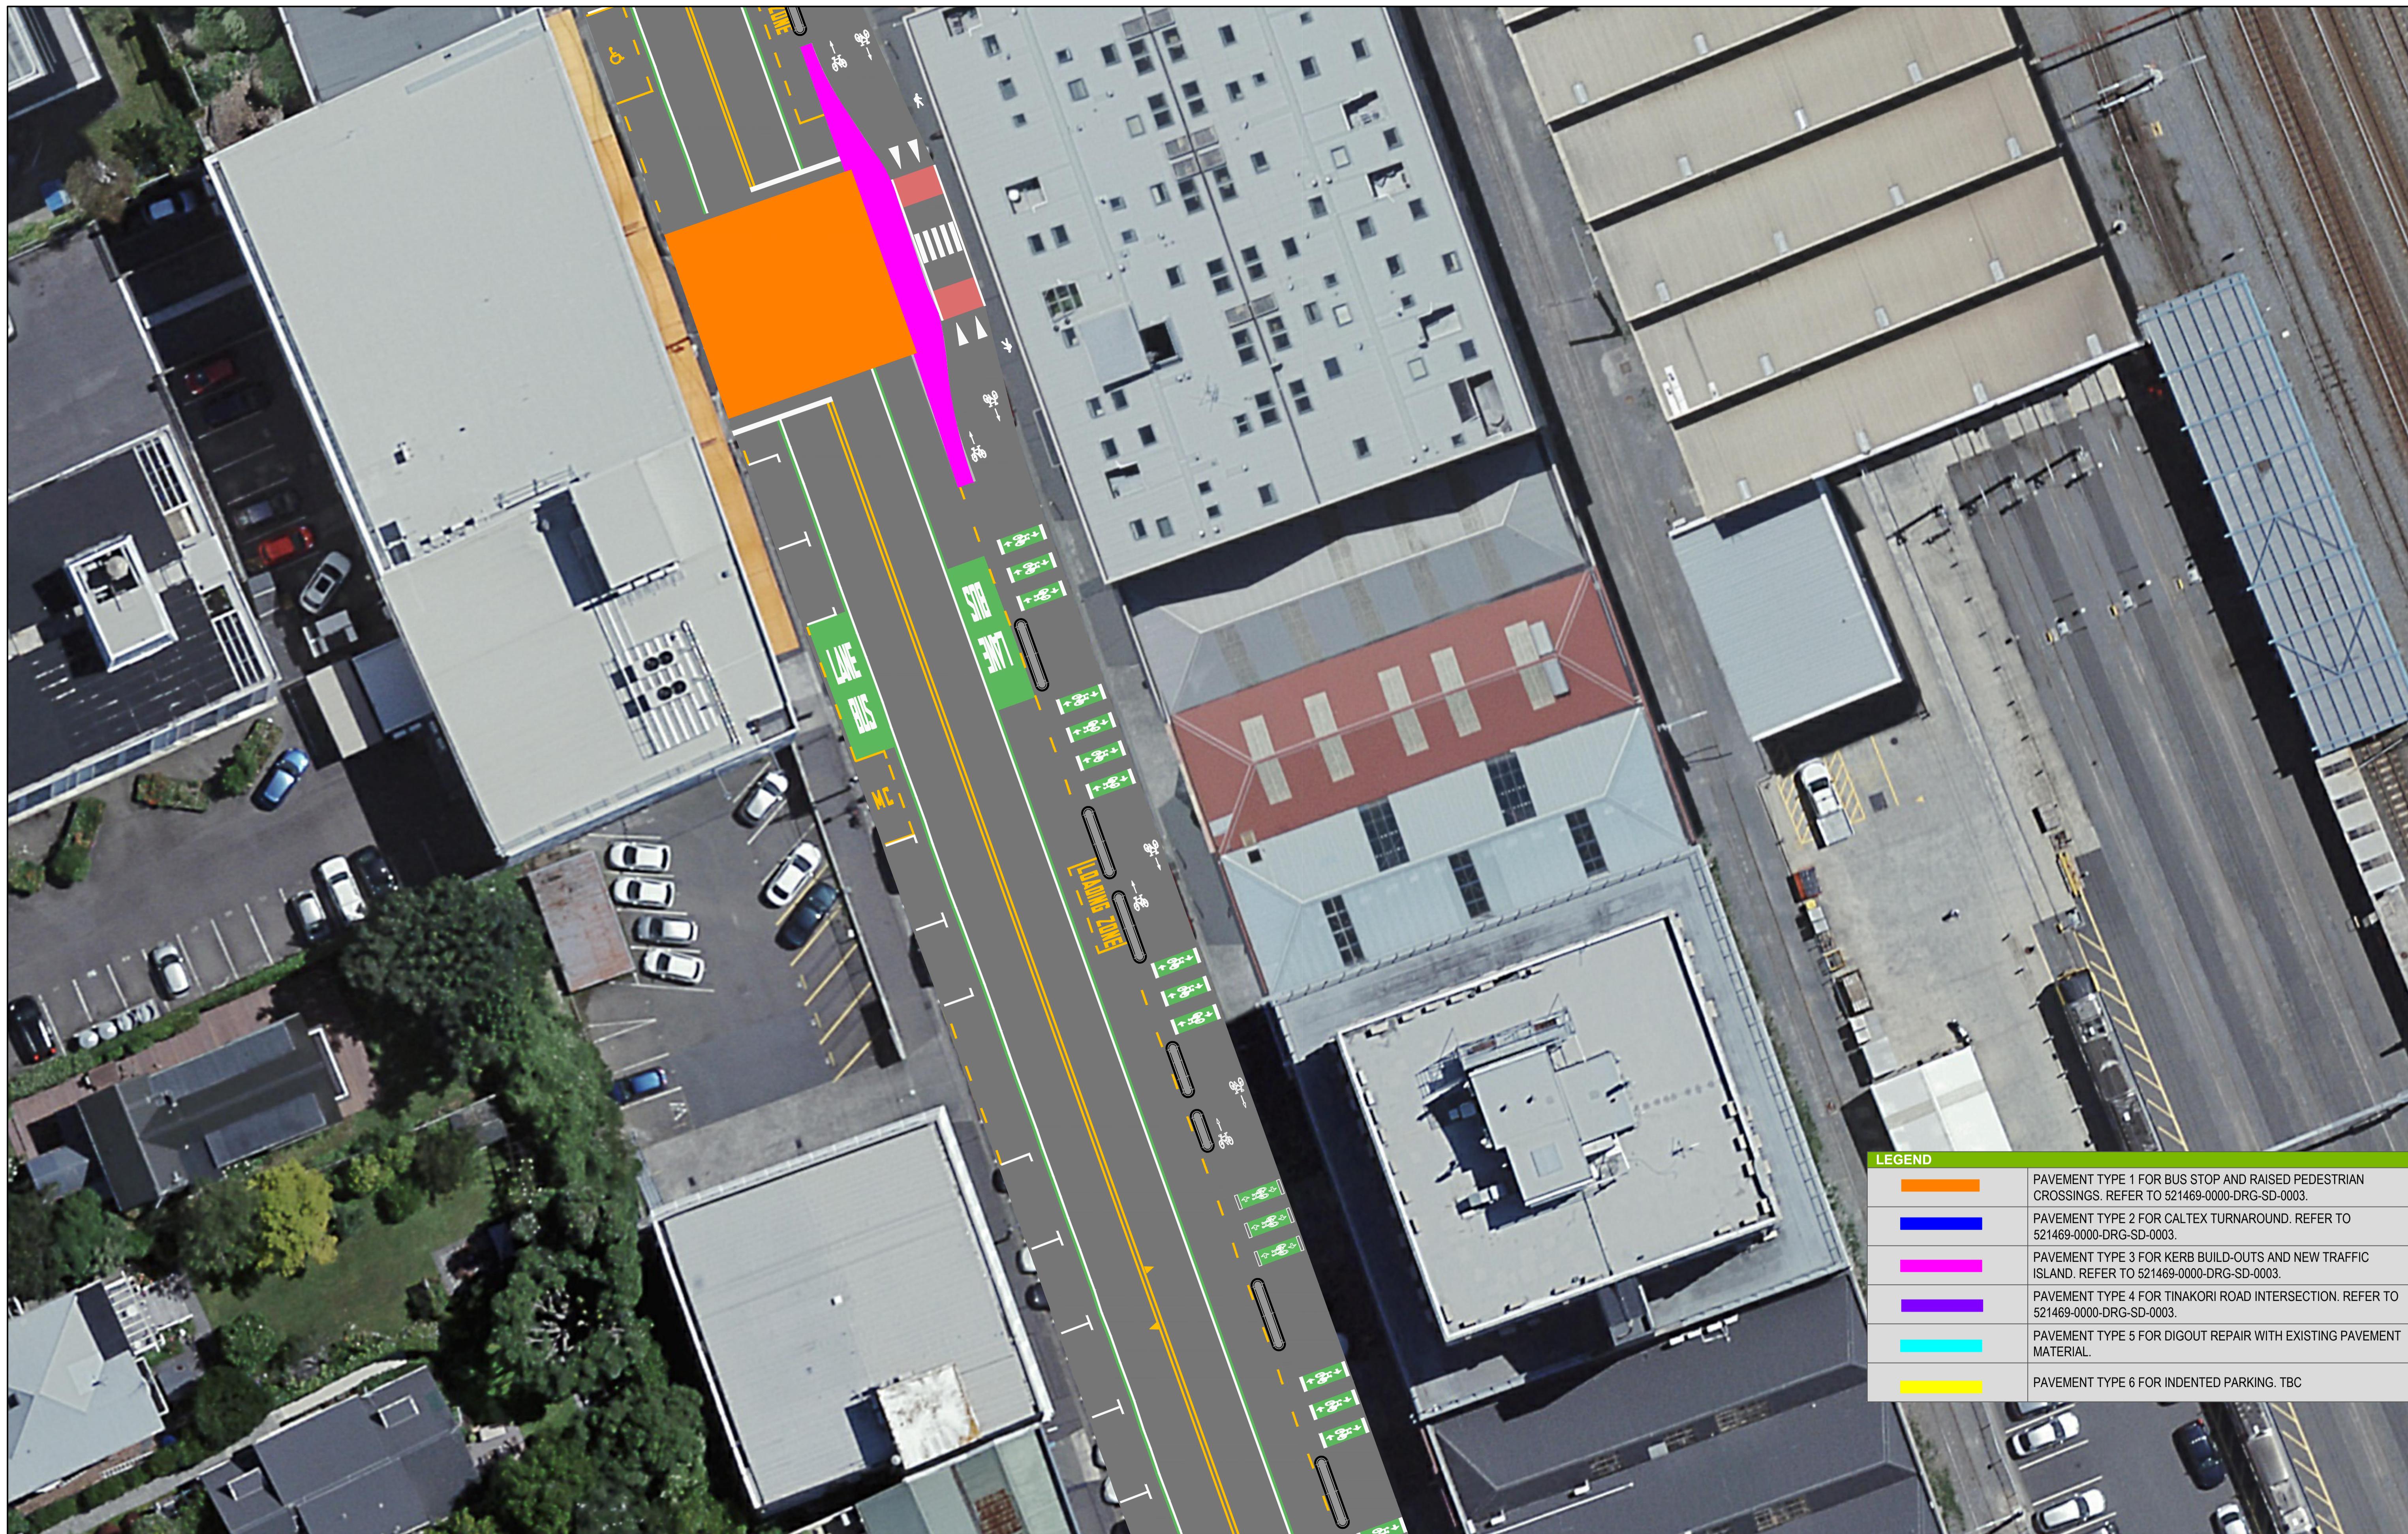PROJECT	LETS GET WELLINGTON MOVING THORNDON QUAY HUTT ROAD
TITLE	THORNDON QUAY ROAD CARRIAGEWAY PAVEMENT AREA PLAN - SHEET 10 OF 40
DRAWING No.	PROJECT No. 521469 - WBS 0000 - TYPE DRG - DISC CP - NUMBER 0010 - REV 1




LEGEND	
	PAVEMENT TYPE 1 FOR BUS STOP AND RAISED PEDESTRIAN CROSSINGS. REFER TO 521469-0000-DRG-SD-0003.
	PAVEMENT TYPE 2 FOR CALTEX TURNAROUND. REFER TO 521469-0000-DRG-SD-0003.
	PAVEMENT TYPE 3 FOR KERB BUILD-OUTS AND NEW TRAFFIC ISLAND. REFER TO 521469-0000-DRG-SD-0003.
	PAVEMENT TYPE 4 FOR TINAKORI ROAD INTERSECTION. REFER TO 521469-0000-DRG-SD-0003.
	PAVEMENT TYPE 5 FOR DIGOUT REPAIR WITH EXISTING PAVEMENT MATERIAL.
	PAVEMENT TYPE 6 FOR INDENTED PARKING. TBC




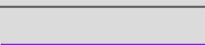
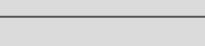

REV	DATE	REVISION DETAILS	APPROVED
1	14/08/23	ISSUE FOR INFORMATION	G.MURISON

SCALE	SIZE
AS SHOWN	A1
DRAWN	G. LI
DESIGNED	G. LI
REVIEWED	N. MOODLEY

ISSUED FOR INFORMATION	
APPROVED	DATE

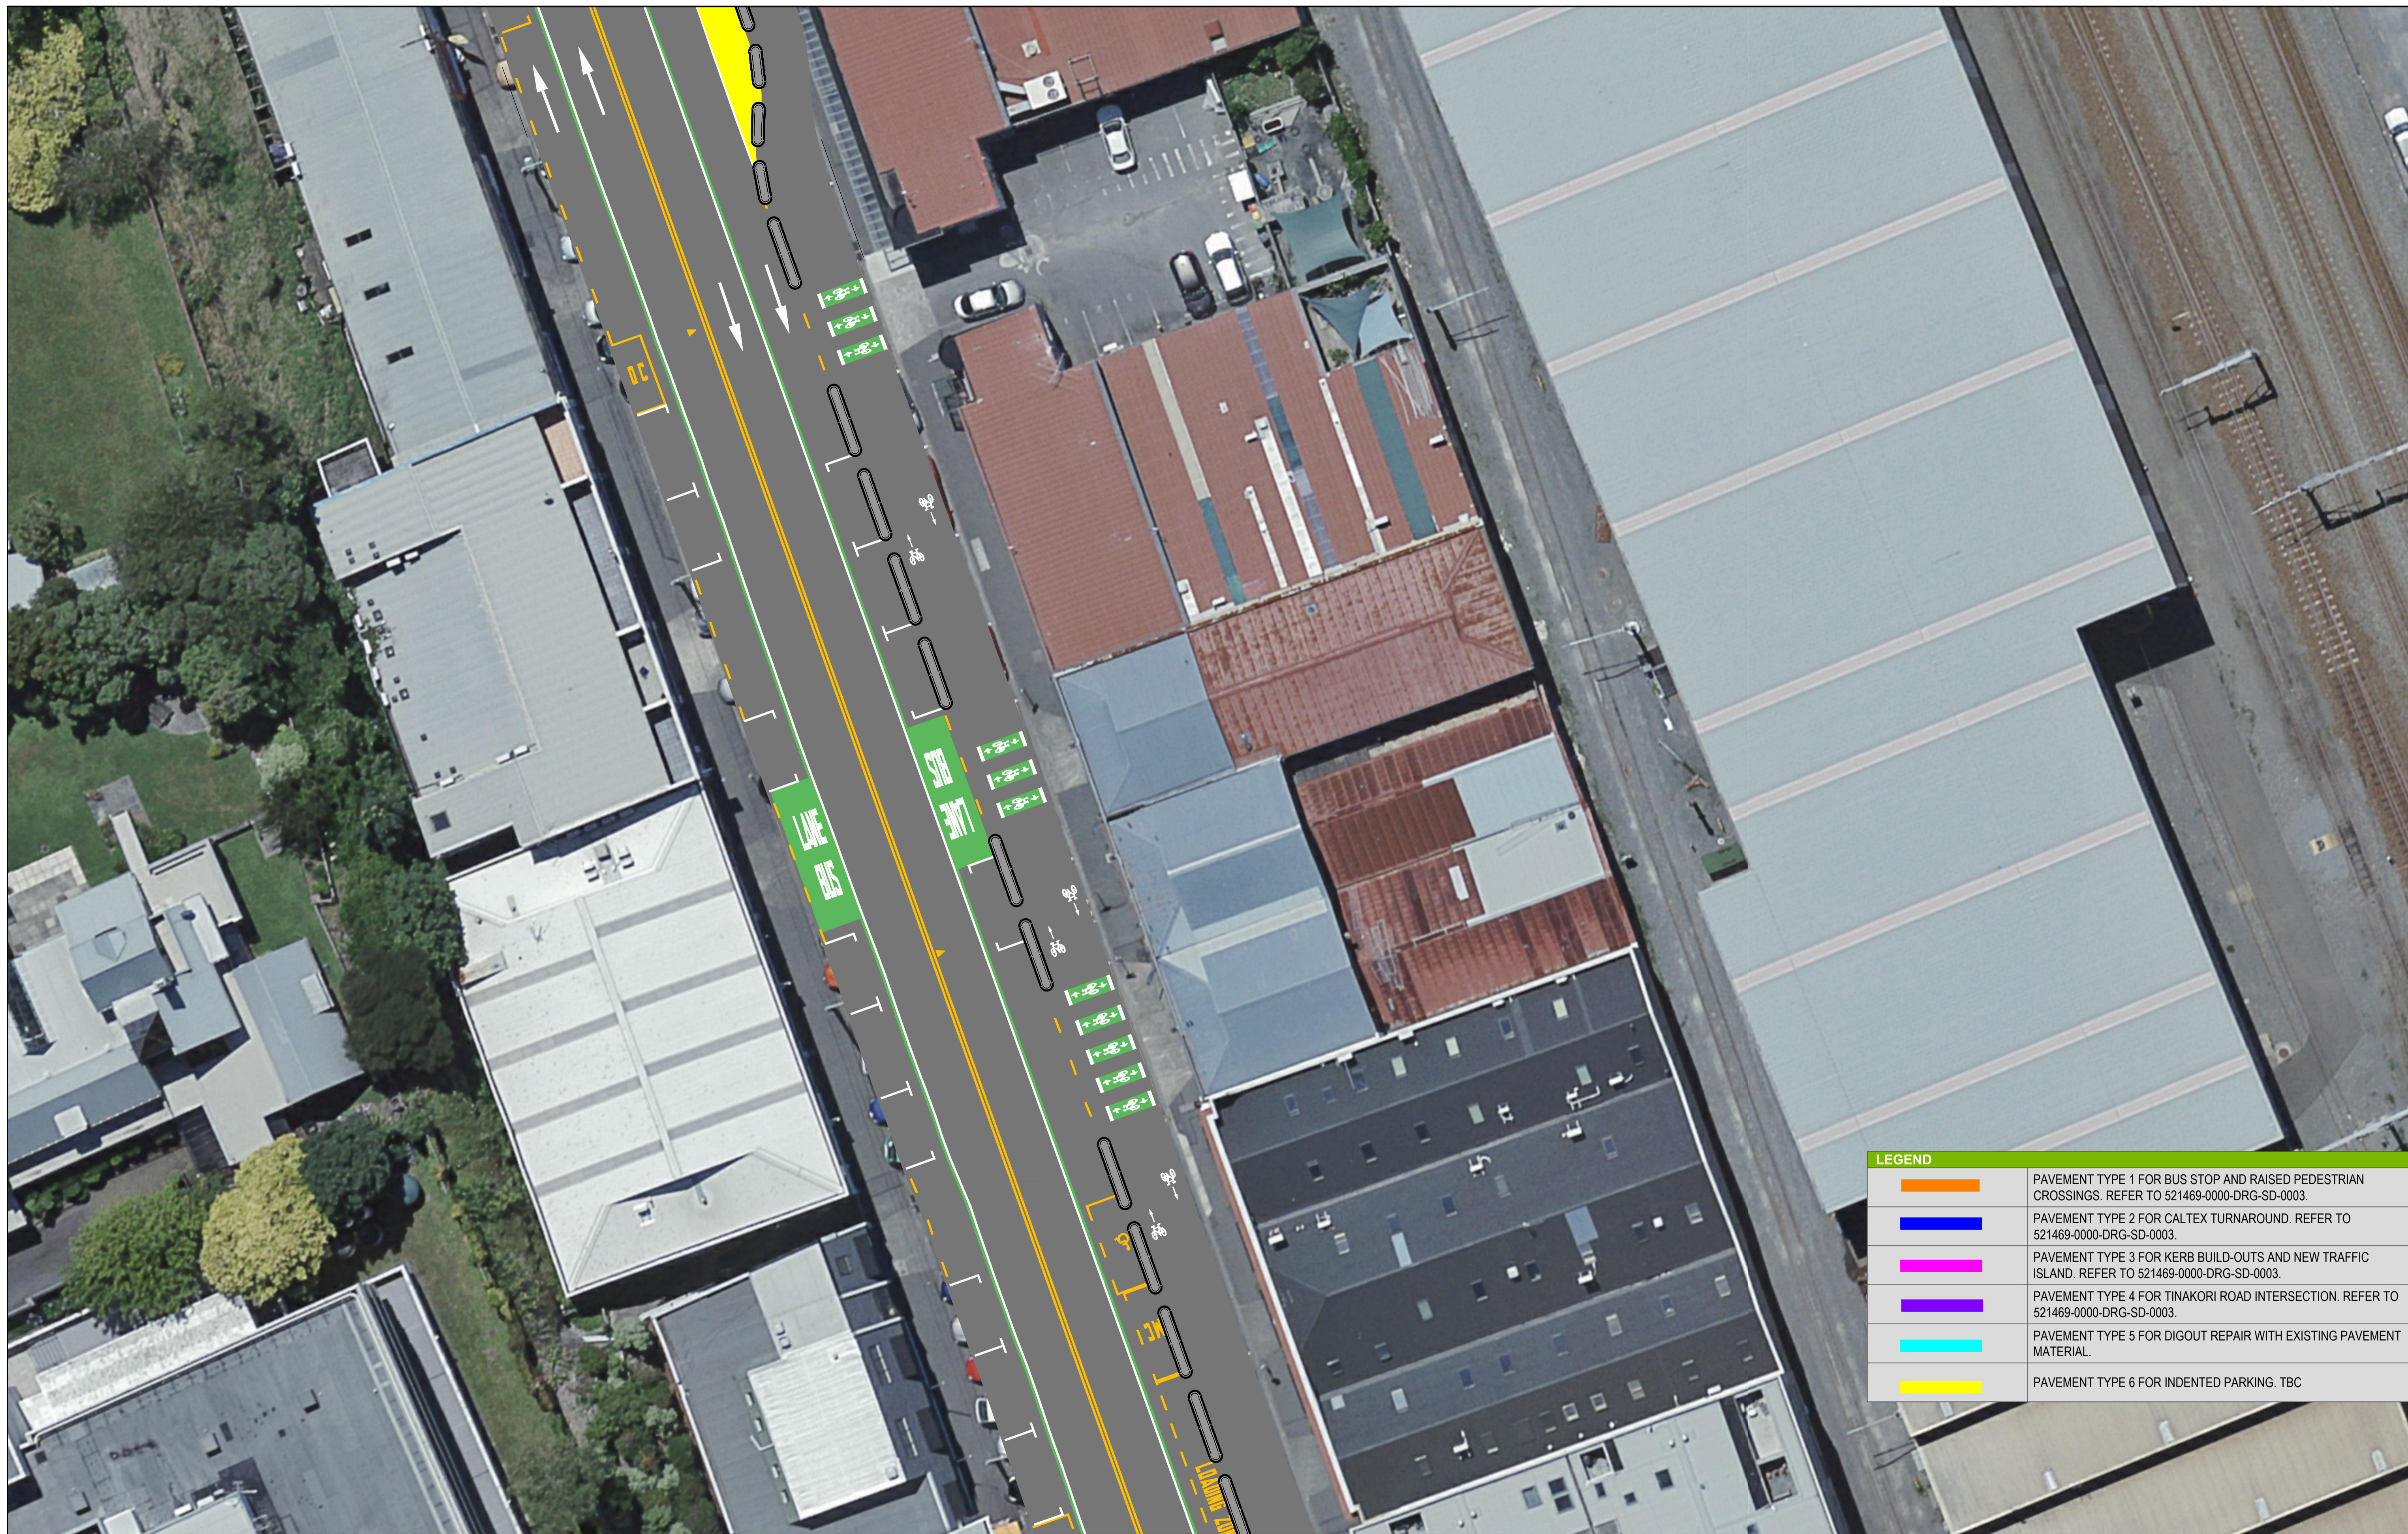PROJECT	LETS GET WELLINGTON MOVING THORNDON QUAY HUTT ROAD												
TITLE	THORNDON QUAY ROAD CARRIAGEWAY PAVEMENT AREA PLAN - SHEET 11 OF 40												
DRAWING No.	521469	PROJECT No.	521469	WBS	0000	TYPE	DRG	DISC	CP	NUMBER	0011	REV	1




LEGEND	
	PAVEMENT TYPE 1 FOR BUS STOP AND RAISED PEDESTRIAN CROSSINGS. REFER TO 521469-0000-DRG-SD-0003.
	PAVEMENT TYPE 2 FOR CALTEX TURNAROUND. REFER TO 521469-0000-DRG-SD-0003.
	PAVEMENT TYPE 3 FOR KERB BUILD-OUTS AND NEW TRAFFIC ISLAND. REFER TO 521469-0000-DRG-SD-0003.
	PAVEMENT TYPE 4 FOR TINAKORI ROAD INTERSECTION. REFER TO 521469-0000-DRG-SD-0003.
	PAVEMENT TYPE 5 FOR DIGOUT REPAIR WITH EXISTING PAVEMENT MATERIAL.
	PAVEMENT TYPE 6 FOR INDENTED PARKING. TBC







REV	DATE	REVISION DETAILS	APPROVED
1	14/08/23	ISSUE FOR INFORMATION	G.MURISON

SCALE	SIZE
AS SHOWN	A1
DRAWN	G. LI
DESIGNED	G. LI
REVIEWED	N. MOODLEY

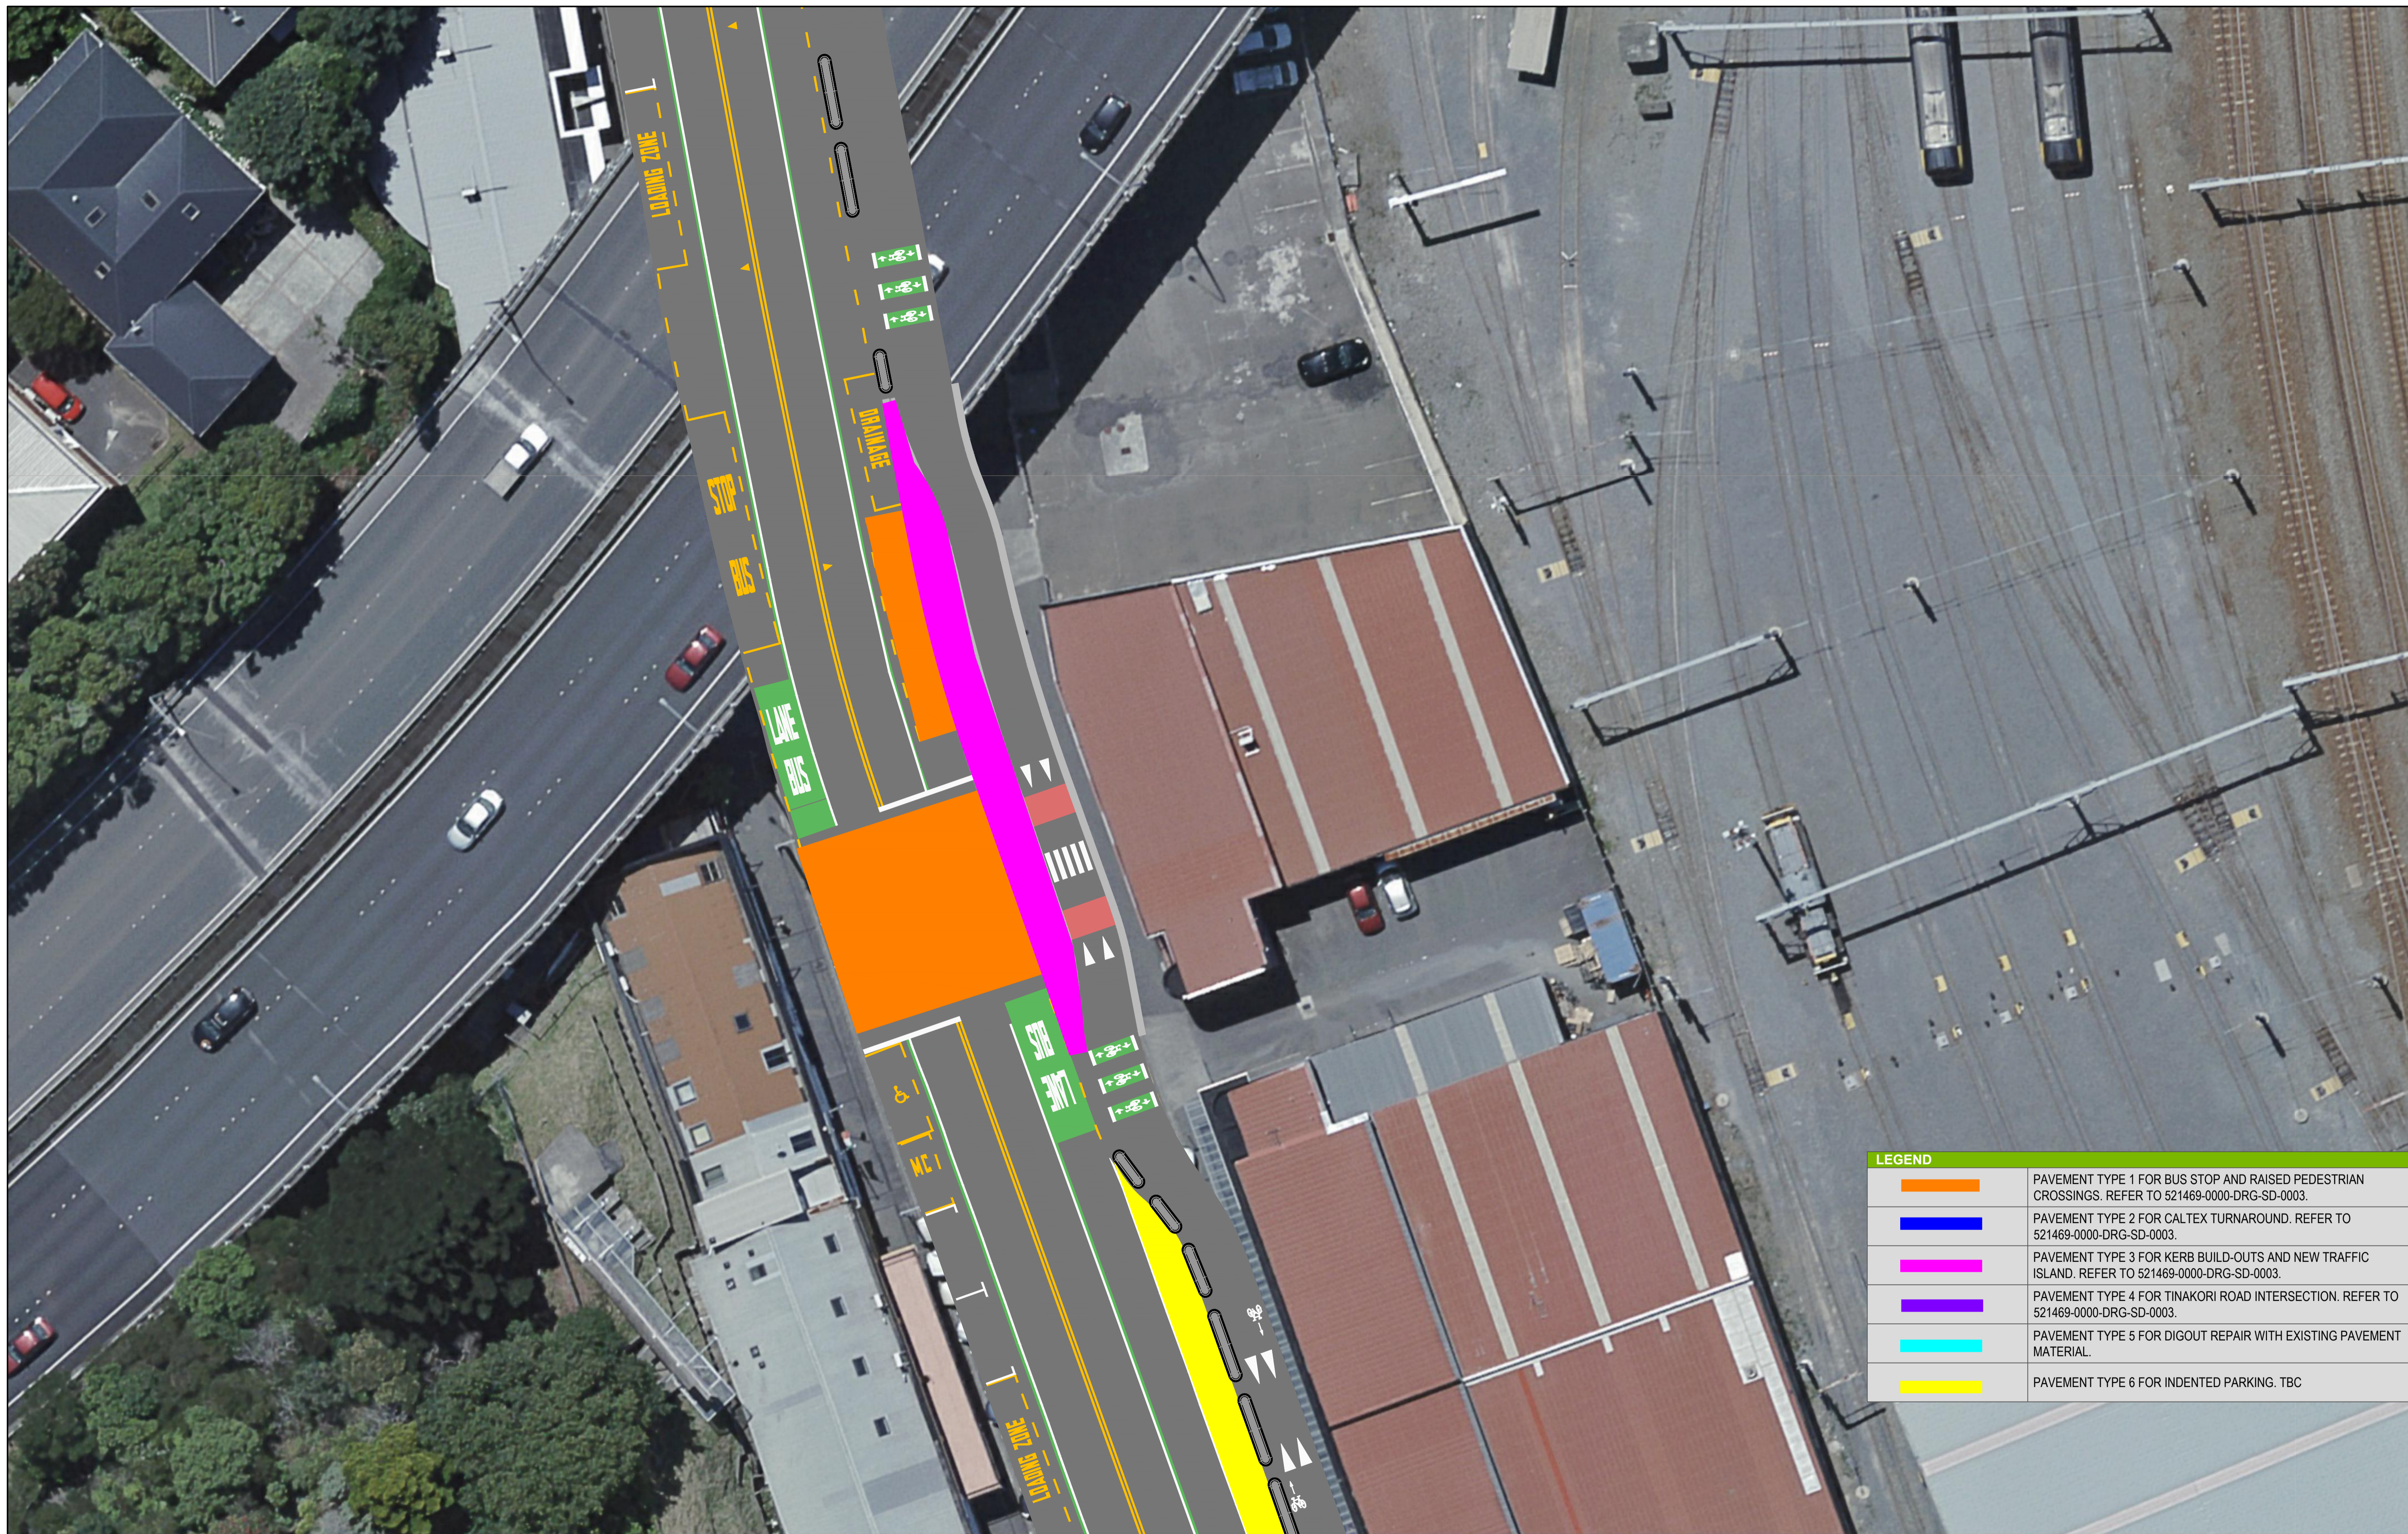ISSUED FOR INFORMATION
APPROVED DATE

PROJECT	LET'S GET WELLINGTON MOVING THORNDON QUAY HUTT ROAD
TITLE	THORNDON QUAY ROAD CARRIAGEWAY PAVEMENT AREA PLAN - SHEET 12 OF 40
DRAWING No.	521469 - 0000 - DRG - CP - 0012 - 1

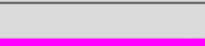


LEGEND	
	PAVEMENT TYPE 1 FOR BUS STOP AND RAISED PEDESTRIAN CROSSINGS. REFER TO 521469-0000-DRG-SD-0003.
	PAVEMENT TYPE 2 FOR CALTEX TURNAROUND. REFER TO 521469-0000-DRG-SD-0003.
	PAVEMENT TYPE 3 FOR KERB BUILD-OUTS AND NEW TRAFFIC ISLAND. REFER TO 521469-0000-DRG-SD-0003.
	PAVEMENT TYPE 4 FOR TINAKORI ROAD INTERSECTION. REFER TO 521469-0000-DRG-SD-0003.
	PAVEMENT TYPE 5 FOR DIGOUT REPAIR WITH EXISTING PAVEMENT MATERIAL.
	PAVEMENT TYPE 6 FOR INDENTED PARKING. TBC

REV	DATE	REVISION DETAILS	APPROVED
1	14/08/23	ISSUE FOR INFORMATION	G.MURISON

SCALE	SIZE
AS SHOWN	A1
DRAWN	G. LI
DESIGNED	G. LI
REVIEWED	N. MOODLEY

ISSUED FOR INFORMATION	
APPROVED	DATE

PROJECT	LETS GET WELLINGTON MOVING THORNDON QUAY HUTT ROAD	
TITLE	THORNDON QUAY ROAD CARRIAGEWAY PAVEMENT AREA PLAN - SHEET 13 OF 40	
DRAWING No.	521469	0000
PROJECT No.	521469	0000
WBS	0000	0000
TYPE	DRG	CP
DISC	CP	0013
NUMBER	0013	0013
REV	1	1

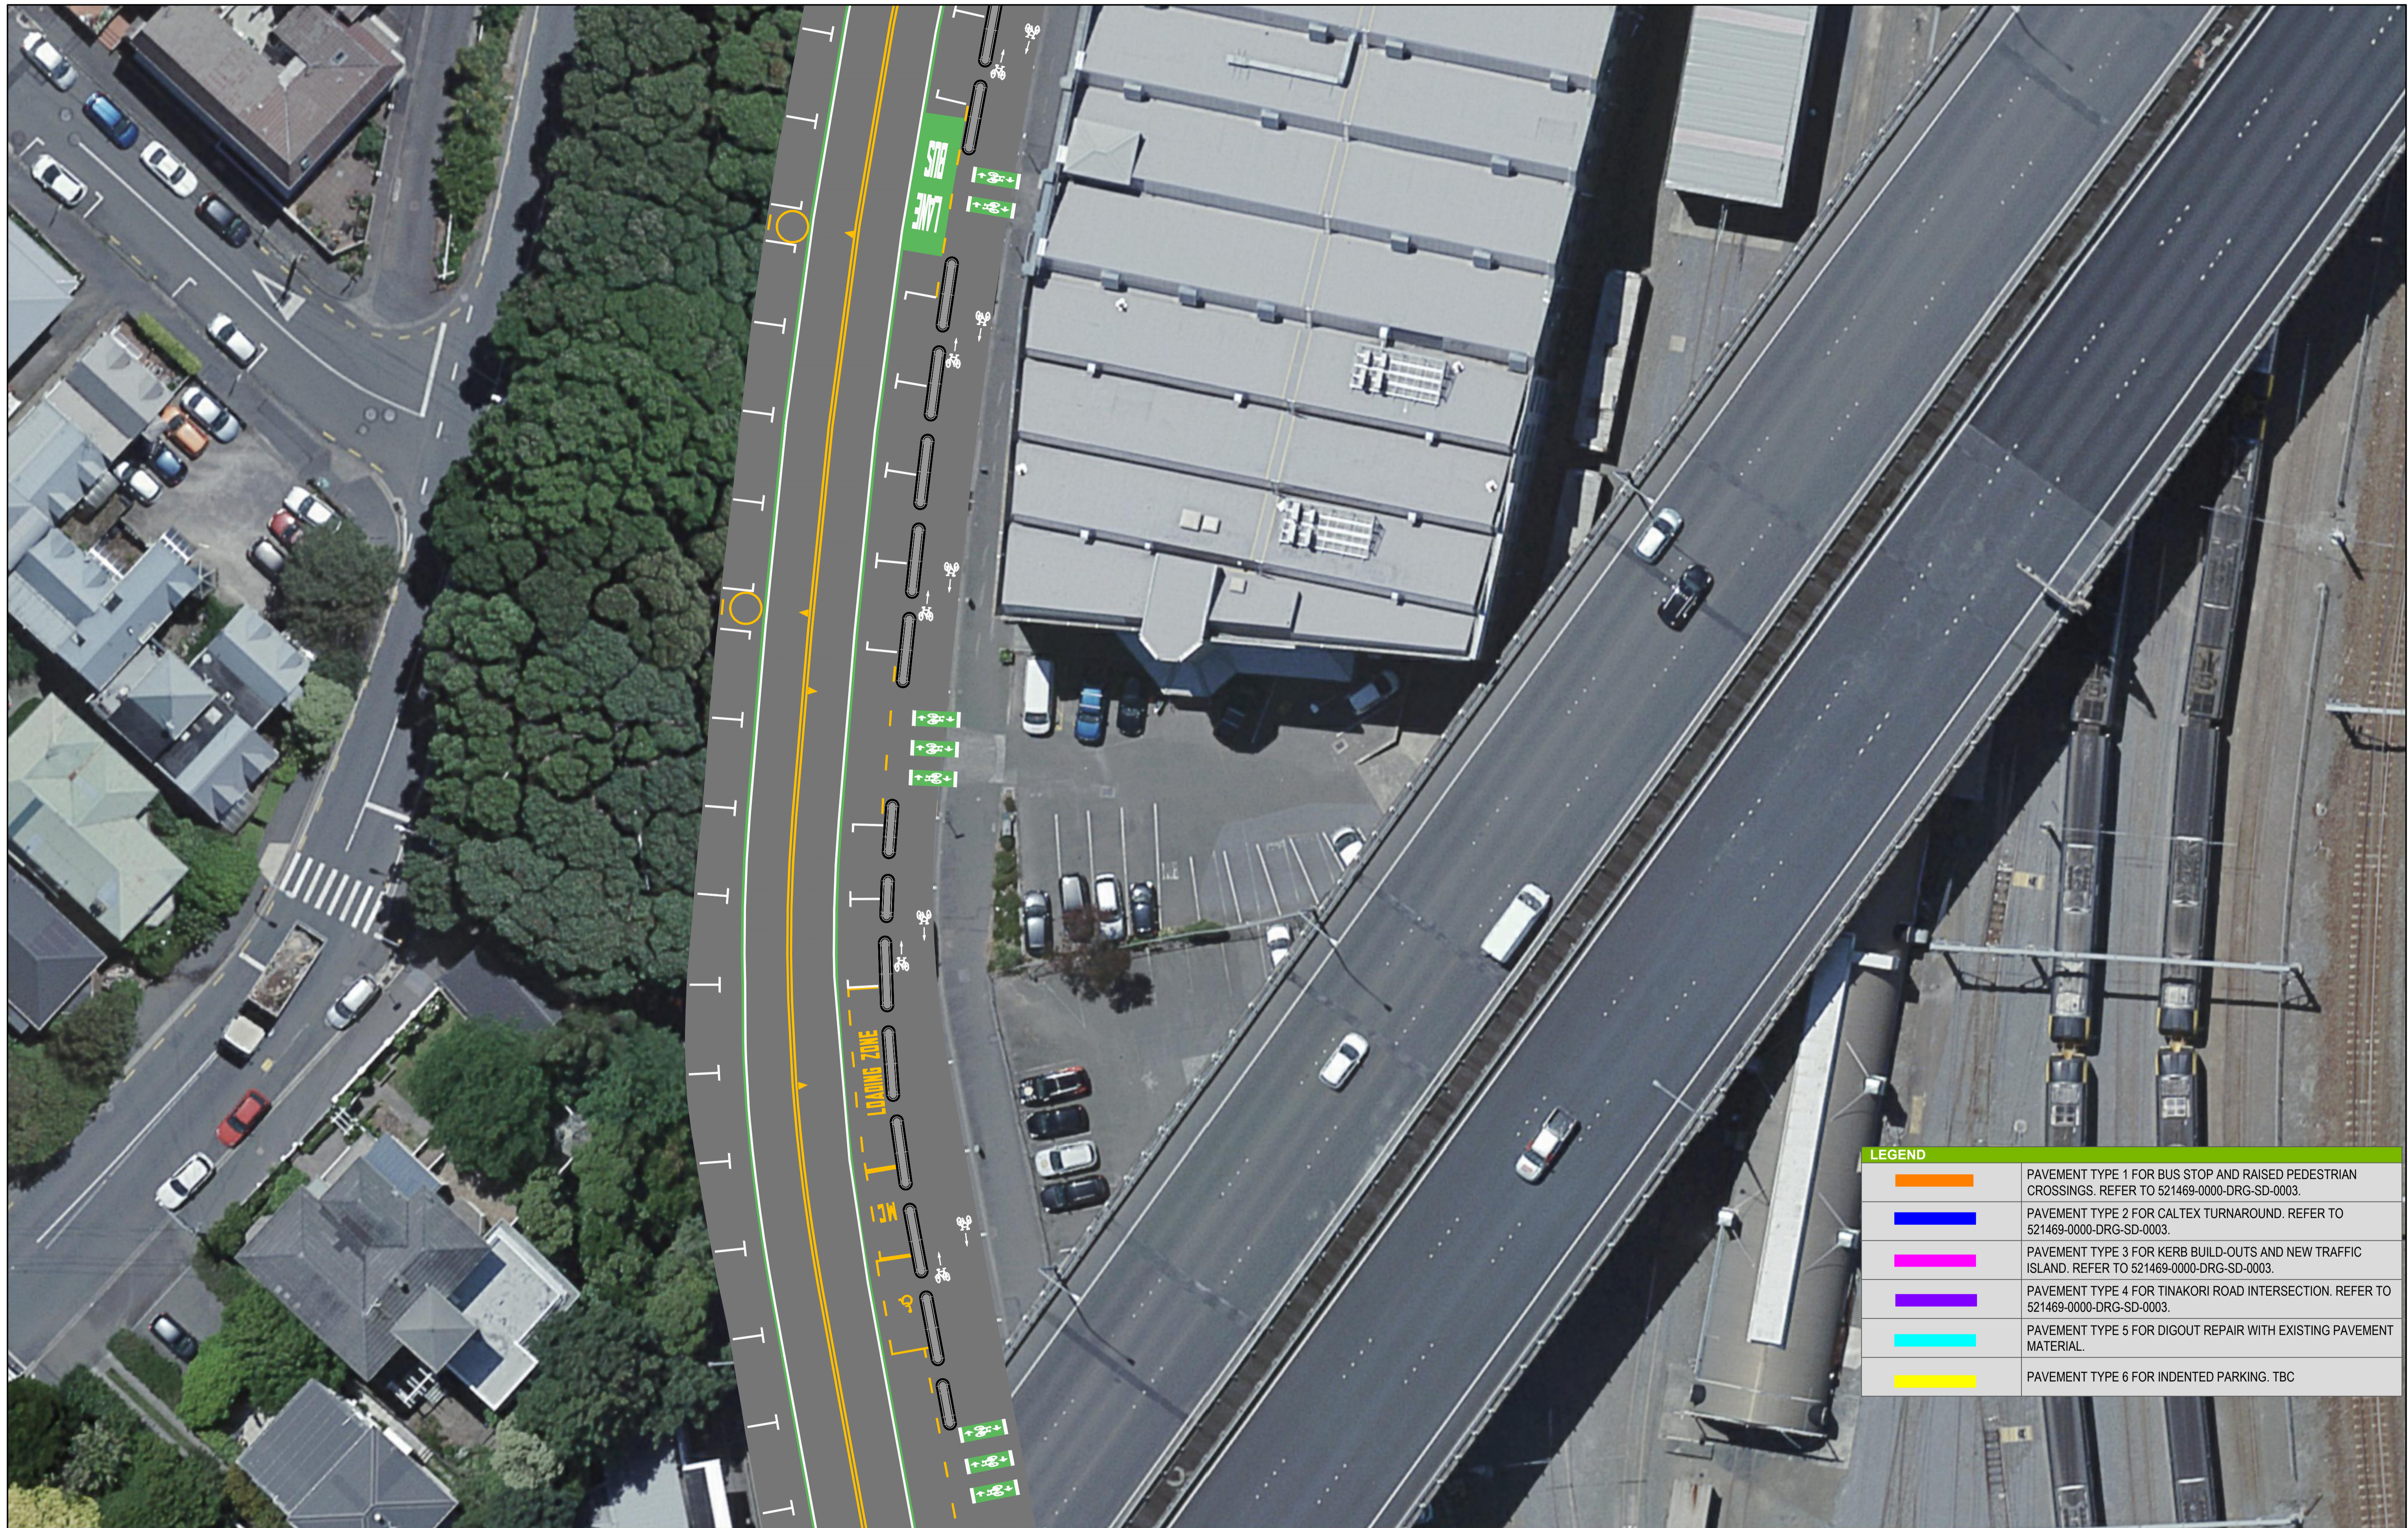


LEGEND	
	PAVEMENT TYPE 1 FOR BUS STOP AND RAISED PEDESTRIAN CROSSINGS. REFER TO 521469-0000-DRG-SD-0003.
	PAVEMENT TYPE 2 FOR CALTEX TURNAROUND. REFER TO 521469-0000-DRG-SD-0003.
	PAVEMENT TYPE 3 FOR KERB BUILD-OUTS AND NEW TRAFFIC ISLAND. REFER TO 521469-0000-DRG-SD-0003.
	PAVEMENT TYPE 4 FOR TINAKORI ROAD INTERSECTION. REFER TO 521469-0000-DRG-SD-0003.
	PAVEMENT TYPE 5 FOR DIGOUT REPAIR WITH EXISTING PAVEMENT MATERIAL.
	PAVEMENT TYPE 6 FOR INDENTED PARKING. TBC

REV	DATE	REVISION DETAILS	APPROVED
1	14/08/23	ISSUE FOR INFORMATION	G.MURISON

SCALE	SIZE
AS SHOWN	A1
DRAWN	G. LI
DESIGNED	G. LI
REVIEWED	N. MOODLEY

ISSUED FOR INFORMATION	
APPROVED	DATE

PROJECT	LETS GET WELLINGTON MOVING THORNDON QUAY HUTT ROAD					
TITLE	THORNDON QUAY ROAD CARRIAGEWAY PAVEMENT AREA PLAN - SHEET 14 OF 40					
DRAWING No.	PROJECT No.	WBS	TYPE	DISC	NUMBER	REV
521469	521469	0000	DRG	CP	0014	1

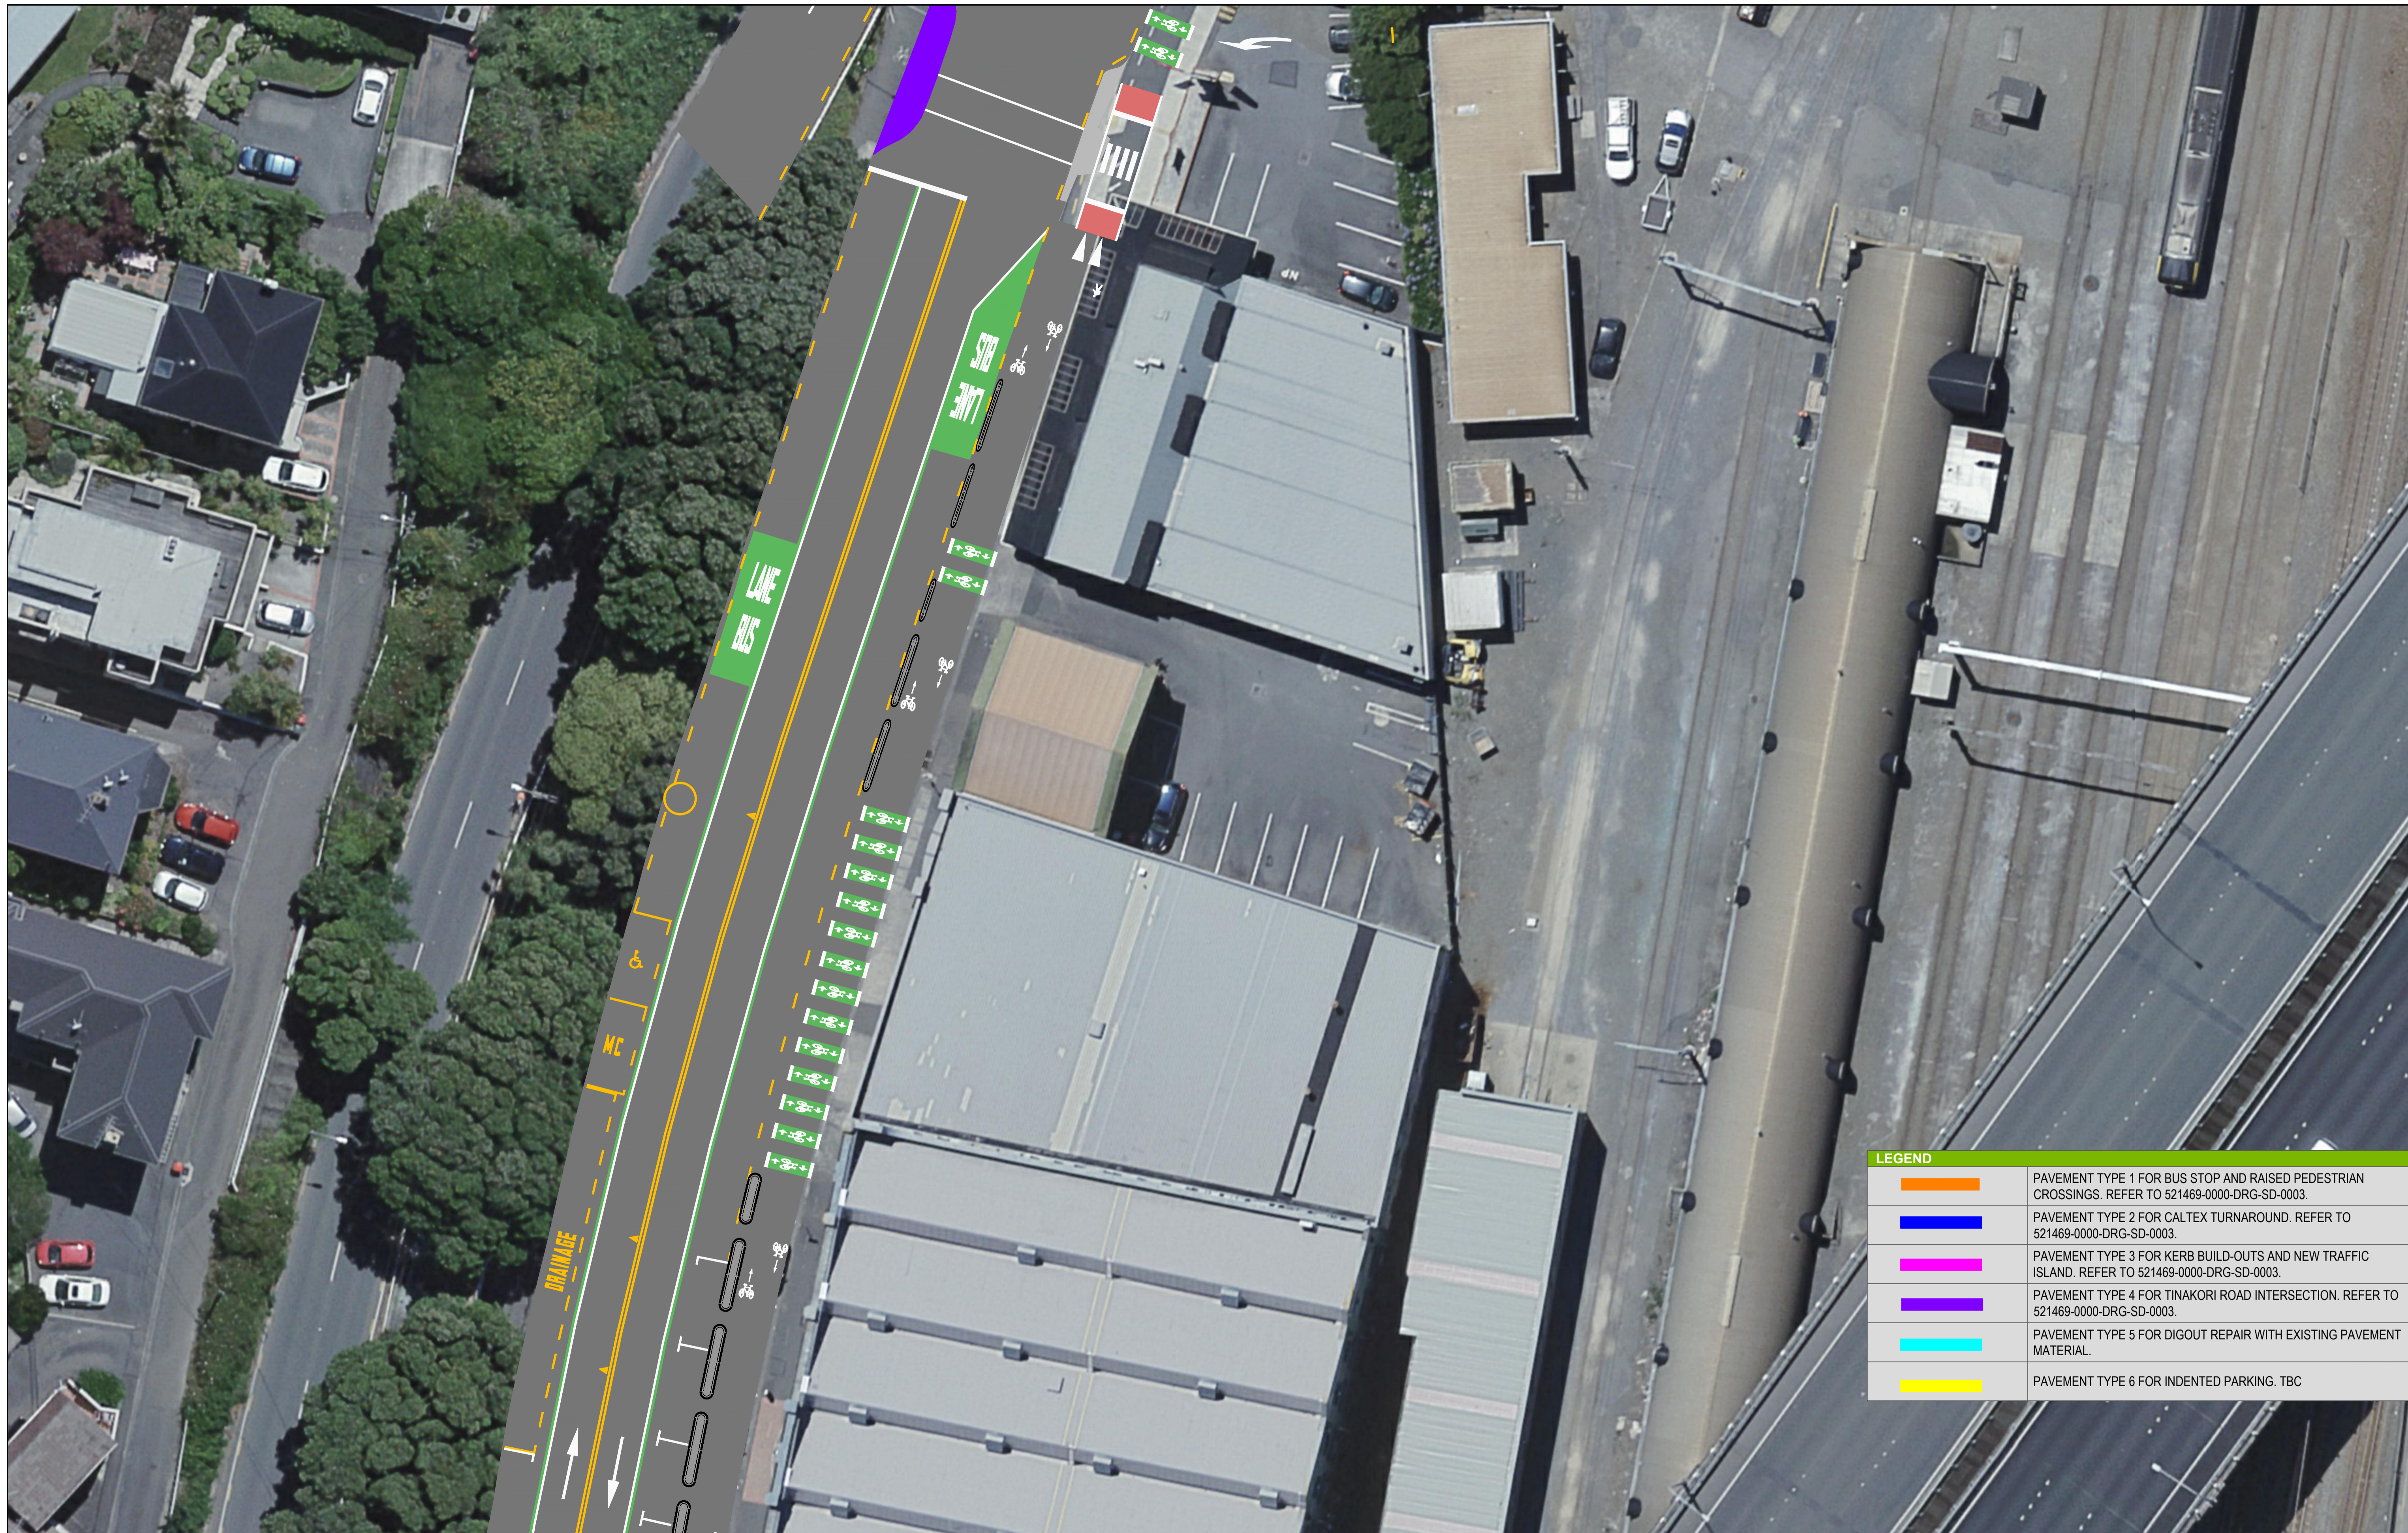


LEGEND	
	PAVEMENT TYPE 1 FOR BUS STOP AND RAISED PEDESTRIAN CROSSINGS. REFER TO 521469-0000-DRG-SD-0003.
	PAVEMENT TYPE 2 FOR CALTEX TURNAROUND. REFER TO 521469-0000-DRG-SD-0003.
	PAVEMENT TYPE 3 FOR KERB BUILD-OUTS AND NEW TRAFFIC ISLAND. REFER TO 521469-0000-DRG-SD-0003.
	PAVEMENT TYPE 4 FOR TINAKORI ROAD INTERSECTION. REFER TO 521469-0000-DRG-SD-0003.
	PAVEMENT TYPE 5 FOR DIGOUT REPAIR WITH EXISTING PAVEMENT MATERIAL.
	PAVEMENT TYPE 6 FOR INDENTED PARKING. TBC




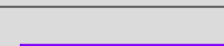
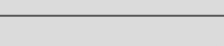

REV	DATE	REVISION DETAILS	APPROVED
1	14/08/23	ISSUE FOR INFORMATION	G.MURISON

SCALE	SIZE
AS SHOWN	A1
DRAWN	G. LI
DESIGNED	G. LI
REVIEWED	N. MOODLEY

ISSUED FOR INFORMATION
APPROVED DATE

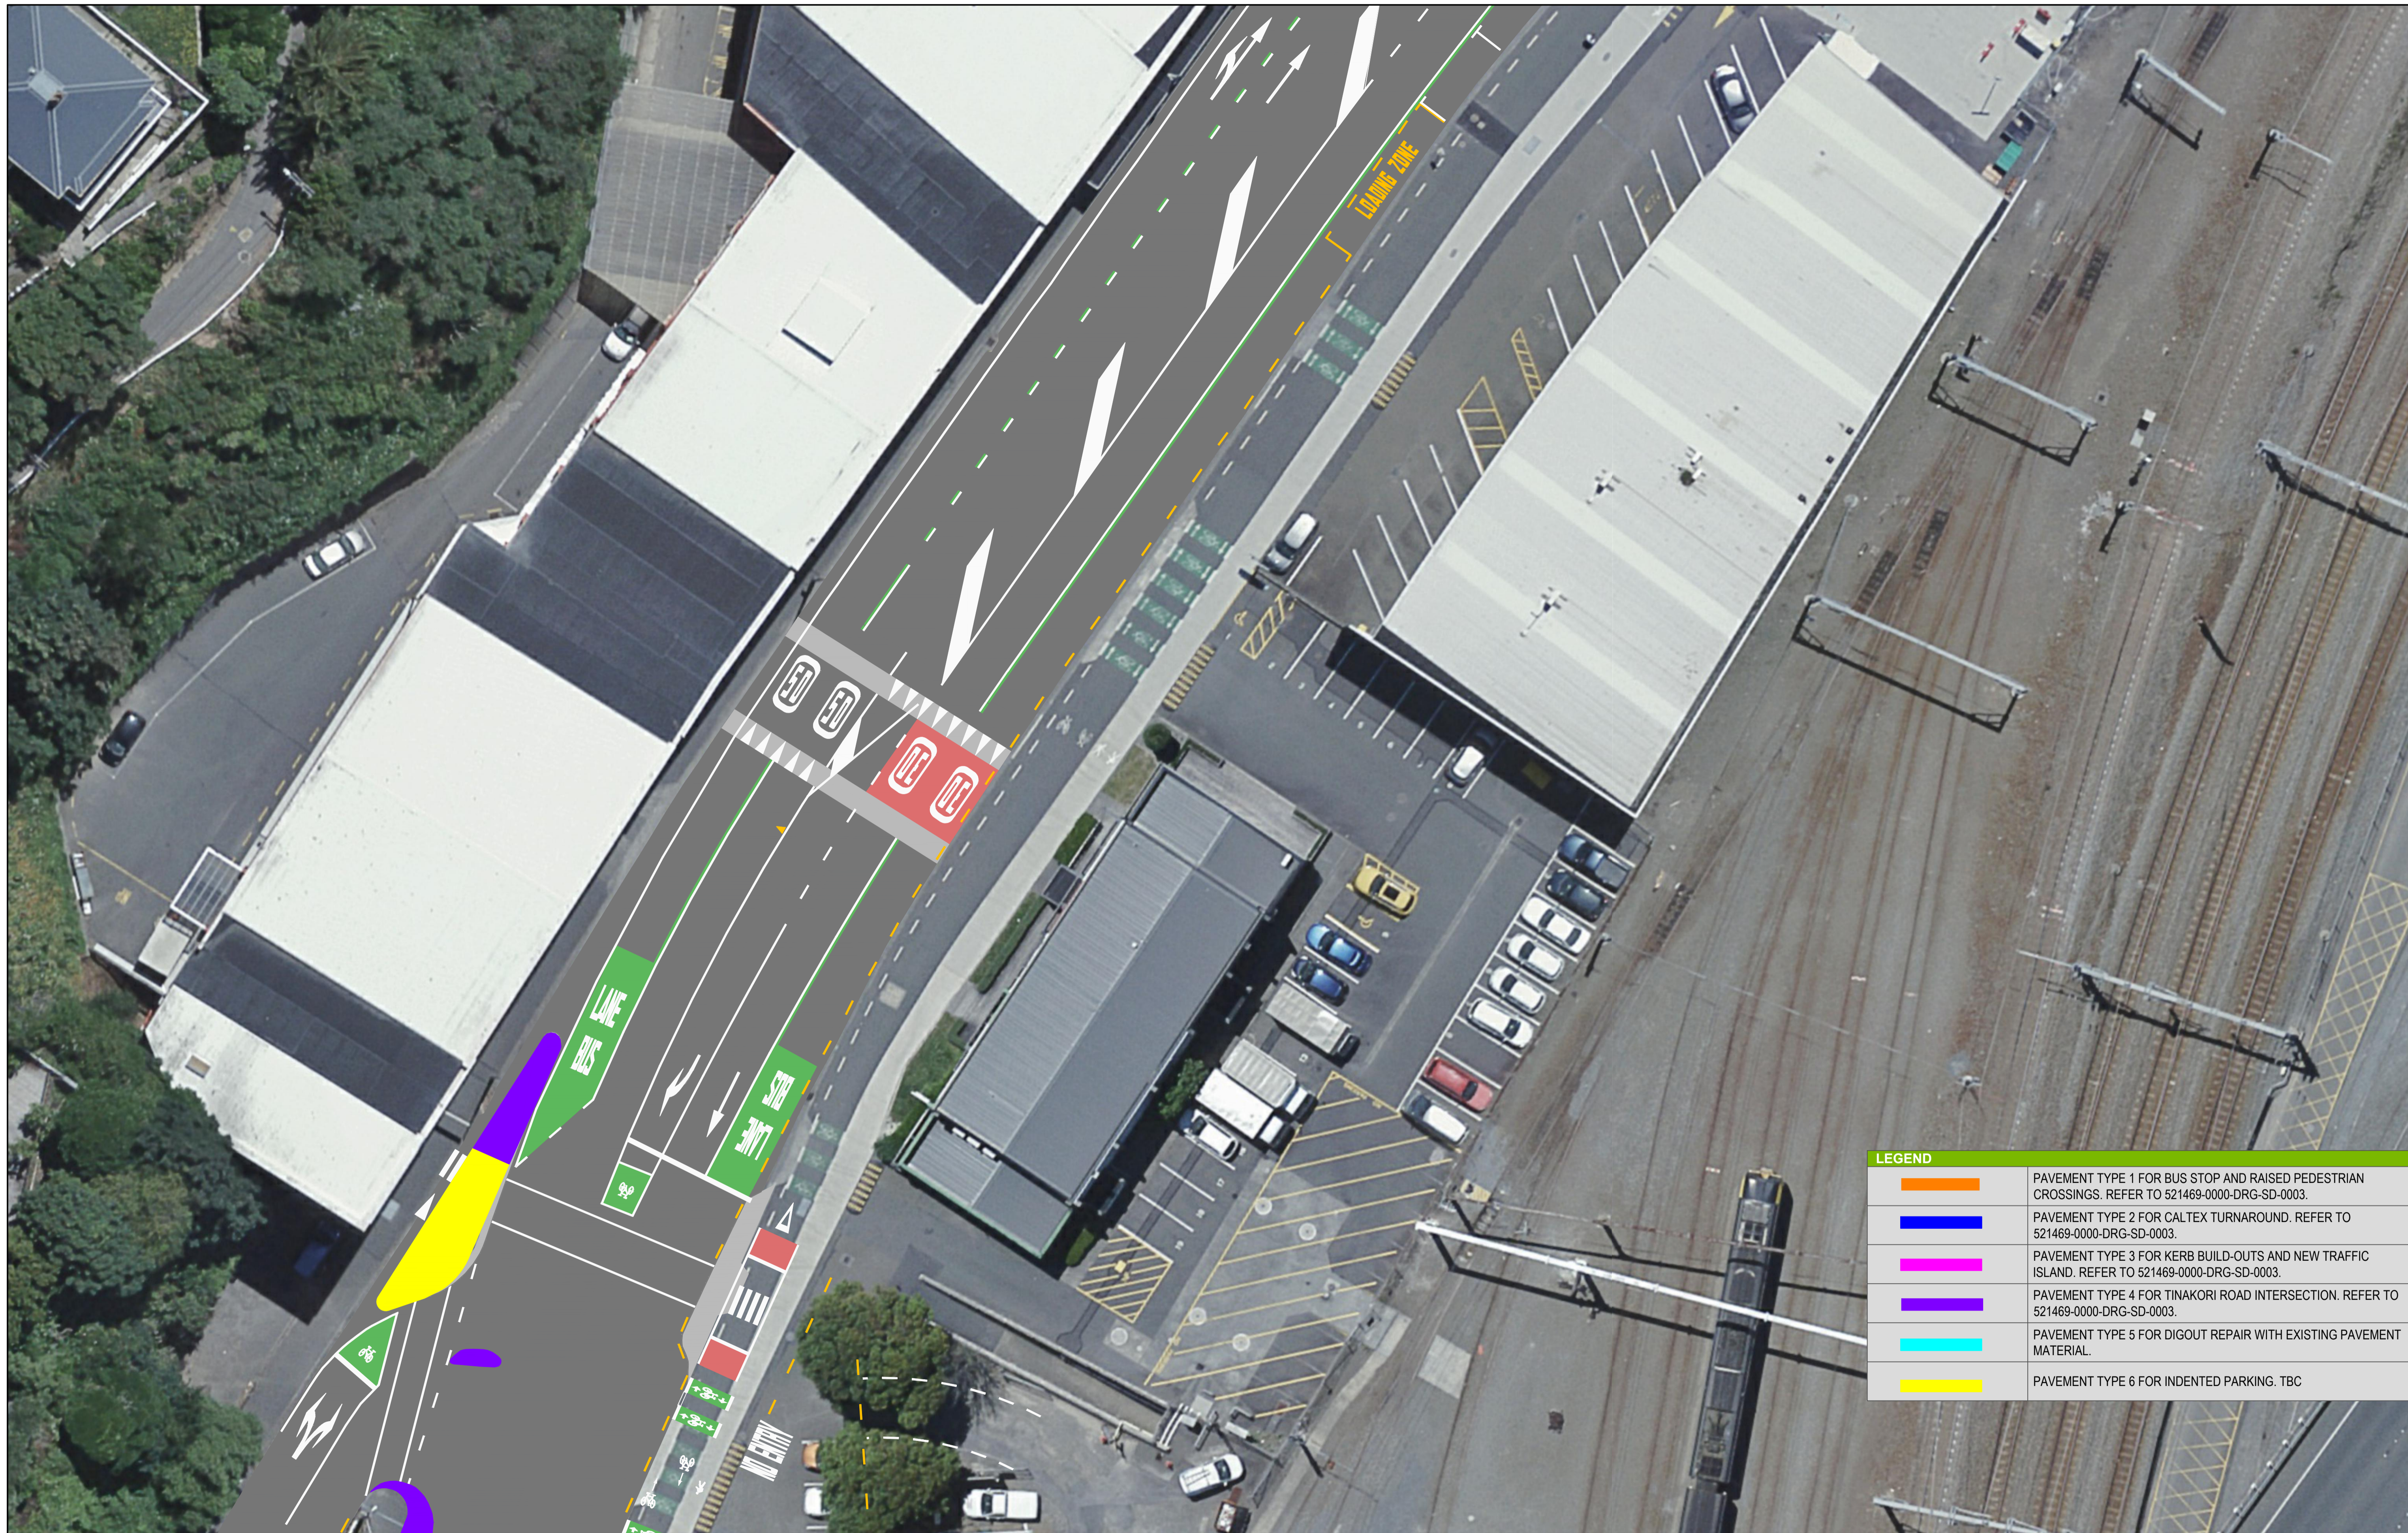PROJECT	LET'S GET WELLINGTON MOVING THORNDON QUAY HUTT ROAD
TITLE	THORNDON QUAY ROAD CARRIAGEWAY PAVEMENT AREA PLAN - SHEET 15 OF 40
DRAWING No.	PROJECT No. 521469 - WBS 0000 - TYPE DRG - DISC CP - NUMBER 0015 - REV 1




LEGEND	
	PAVEMENT TYPE 1 FOR BUS STOP AND RAISED PEDESTRIAN CROSSINGS. REFER TO 521469-0000-DRG-SD-0003.
	PAVEMENT TYPE 2 FOR CALTEX TURNAROUND. REFER TO 521469-0000-DRG-SD-0003.
	PAVEMENT TYPE 3 FOR KERB BUILD-OUTS AND NEW TRAFFIC ISLAND. REFER TO 521469-0000-DRG-SD-0003.
	PAVEMENT TYPE 4 FOR TINAKORI ROAD INTERSECTION. REFER TO 521469-0000-DRG-SD-0003.
	PAVEMENT TYPE 5 FOR DIGOUT REPAIR WITH EXISTING PAVEMENT MATERIAL.
	PAVEMENT TYPE 6 FOR INDENTED PARKING. TBC

REV	DATE	REVISION DETAILS	APPROVED
1	14/08/23	ISSUE FOR INFORMATION	G.MURISON

SCALE	SIZE
AS SHOWN	A1
DRAWN	G. LI
DESIGNED	G. LI
REVIEWED	N. MOODLEY

ISSUED FOR INFORMATION	
APPROVED	DATE

PROJECT	LET'S GET WELLINGTON MOVING THORNDON QUAY HUTT ROAD					
TITLE	THORNDON QUAY HUTT ROAD PAVEMENT AREA PLAN - SHEET 16 OF 40					
DRAWING No.	PROJECT No.	WBS	TYPE	DISC	NUMBER	REV
521469	0000	DRG	CP	0016	1	

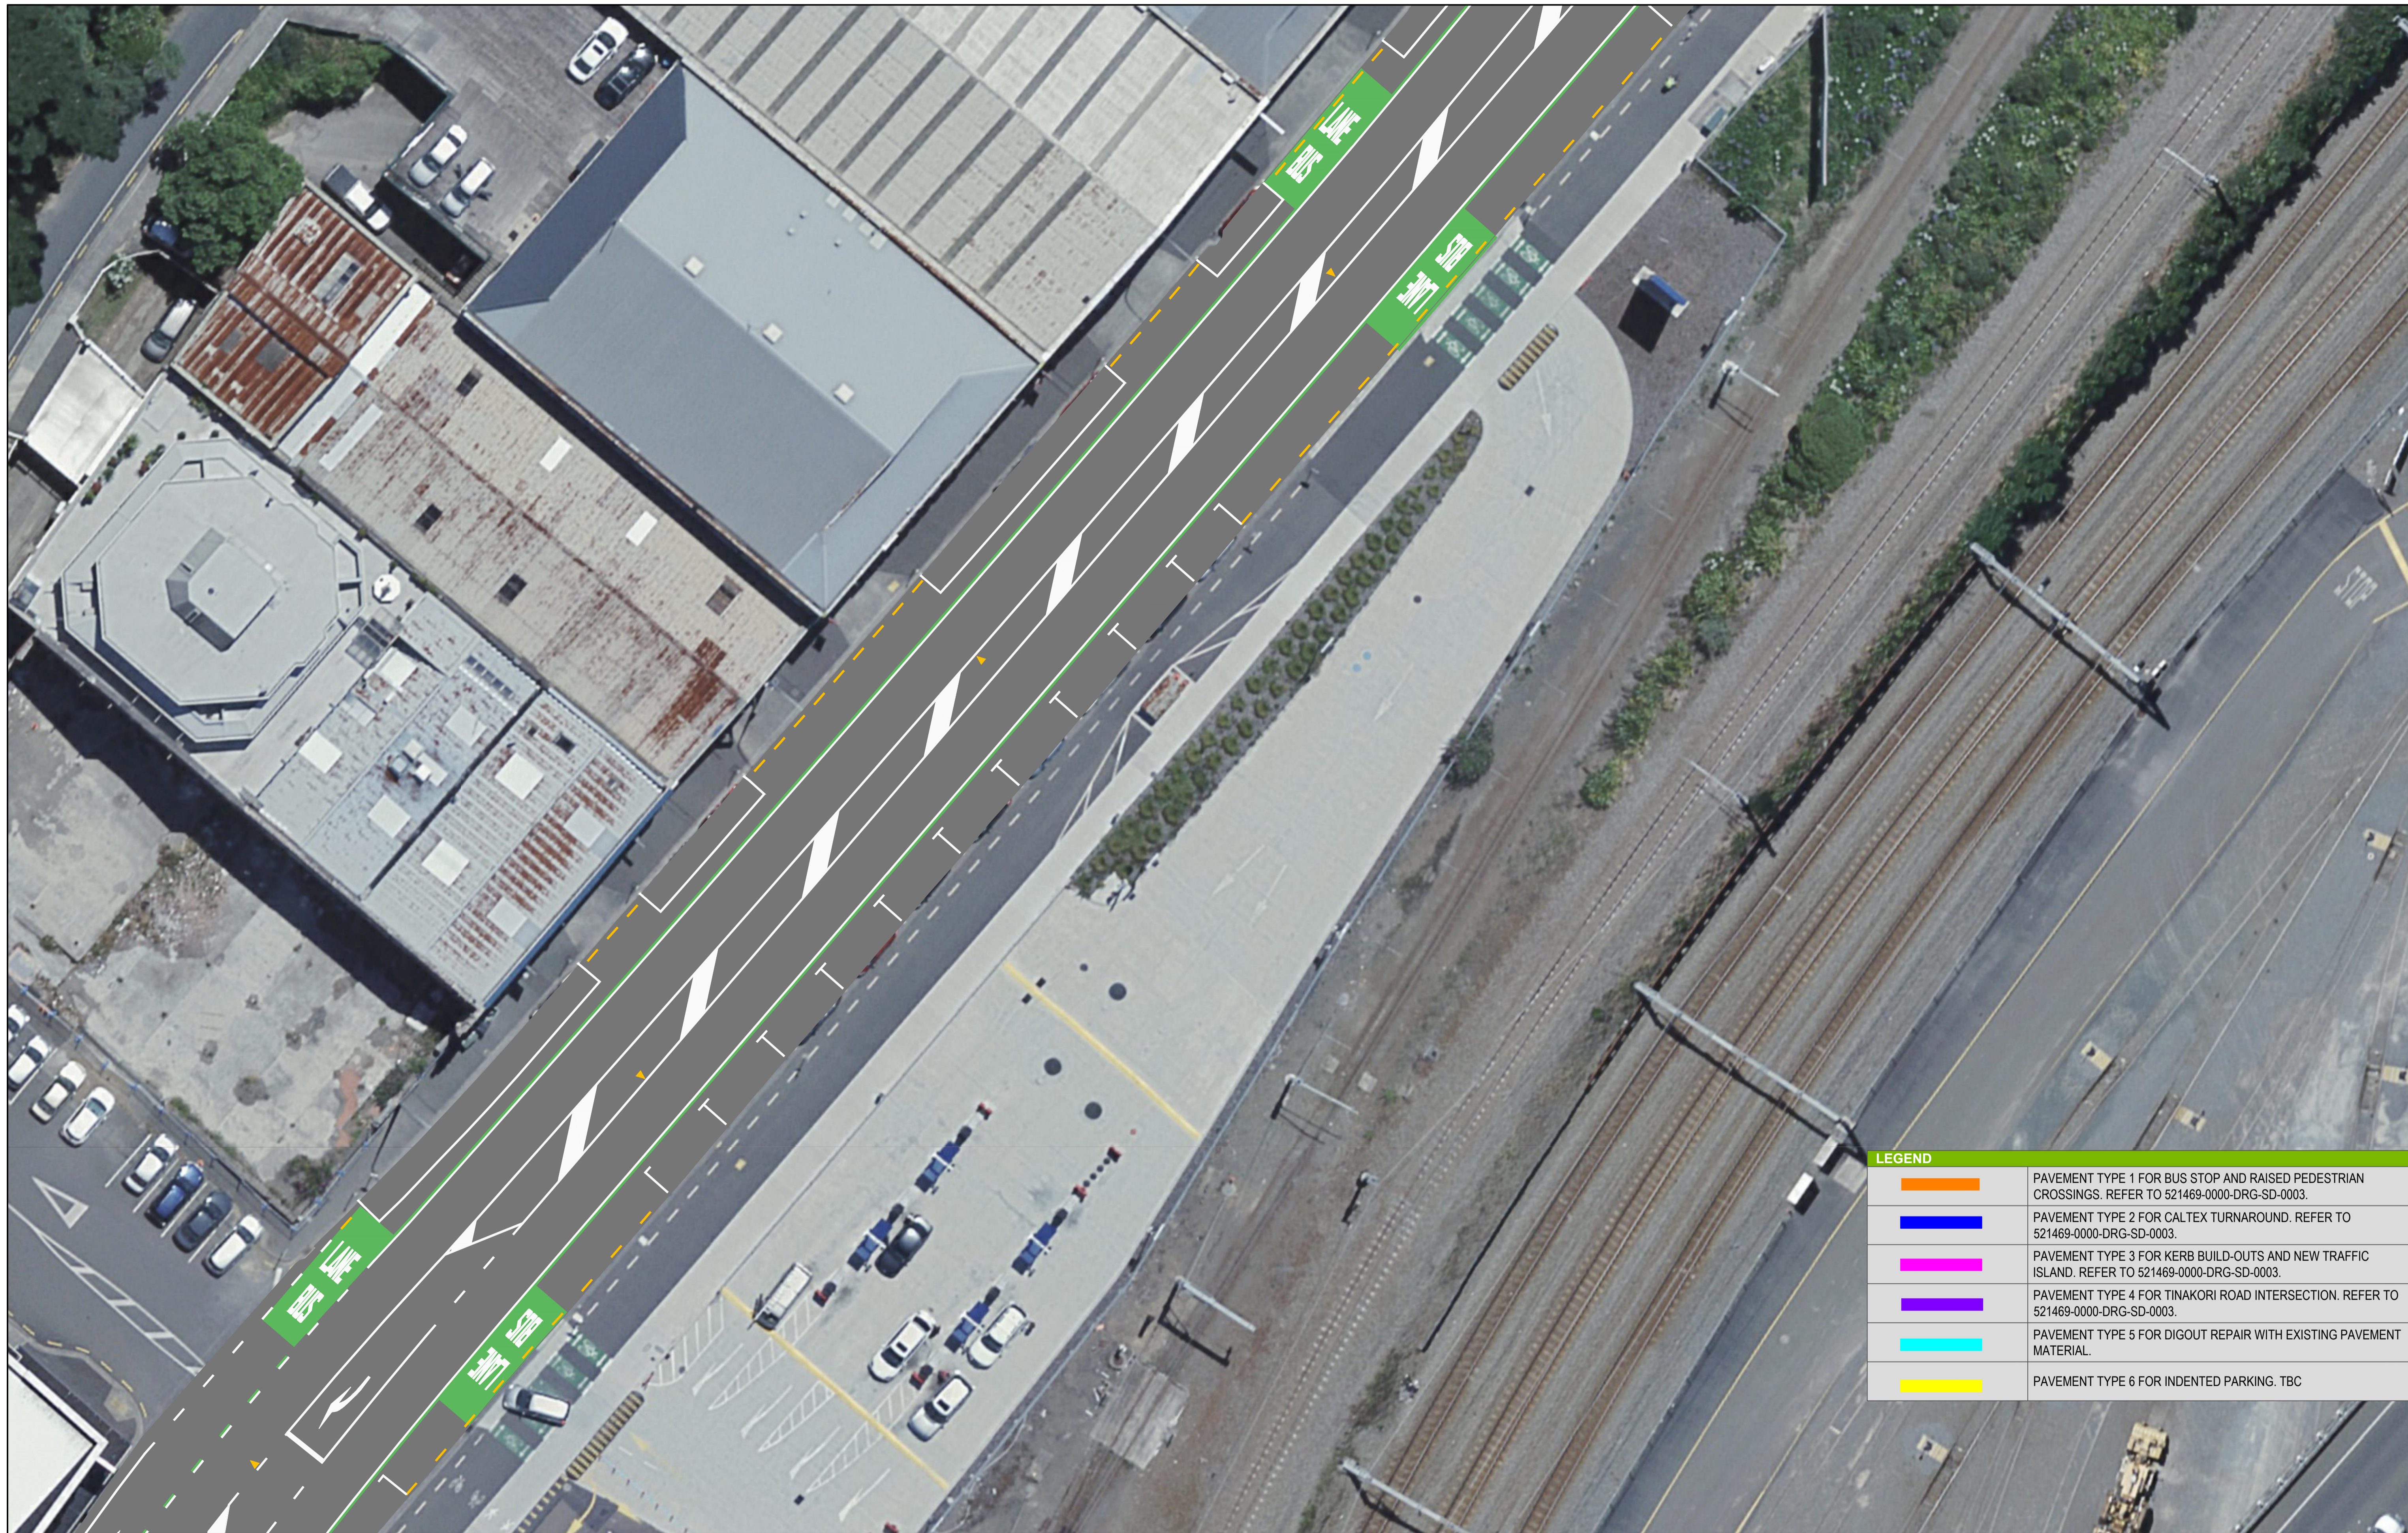

LEGEND	
	PAVEMENT TYPE 1 FOR BUS STOP AND RAISED PEDESTRIAN CROSSINGS. REFER TO 521469-0000-DRG-SD-0003.
	PAVEMENT TYPE 2 FOR CALTEX TURNAROUND. REFER TO 521469-0000-DRG-SD-0003.
	PAVEMENT TYPE 3 FOR KERB BUILD-OUTS AND NEW TRAFFIC ISLAND. REFER TO 521469-0000-DRG-SD-0003.
	PAVEMENT TYPE 4 FOR TINAKORI ROAD INTERSECTION. REFER TO 521469-0000-DRG-SD-0003.
	PAVEMENT TYPE 5 FOR DIGOUT REPAIR WITH EXISTING PAVEMENT MATERIAL.
	PAVEMENT TYPE 6 FOR INDENTED PARKING. TBC


REV	DATE	REVISION DETAILS	APPROVED
1	14/08/23	ISSUE FOR INFORMATION	G.MURISON

SCALE	SIZE
AS SHOWN	A1
DRAWN	G. LI
DESIGNED	G. LI
REVIEWED	N. MOODLEY

ISSUED FOR INFORMATION	
APPROVED	DATE

PROJECT	LET'S GET WELLINGTON MOVING THORNDON QUAY HUTT ROAD					
TITLE	HUTT ROAD ROAD CARRIAGEWAY PAVEMENT AREA PLAN - SHEET 17 OF 40					
DRAWING No.	PROJECT No.	WBS	TYPE	DISC	NUMBER	REV
521469	521469	0000	DRG	CP	0017	1



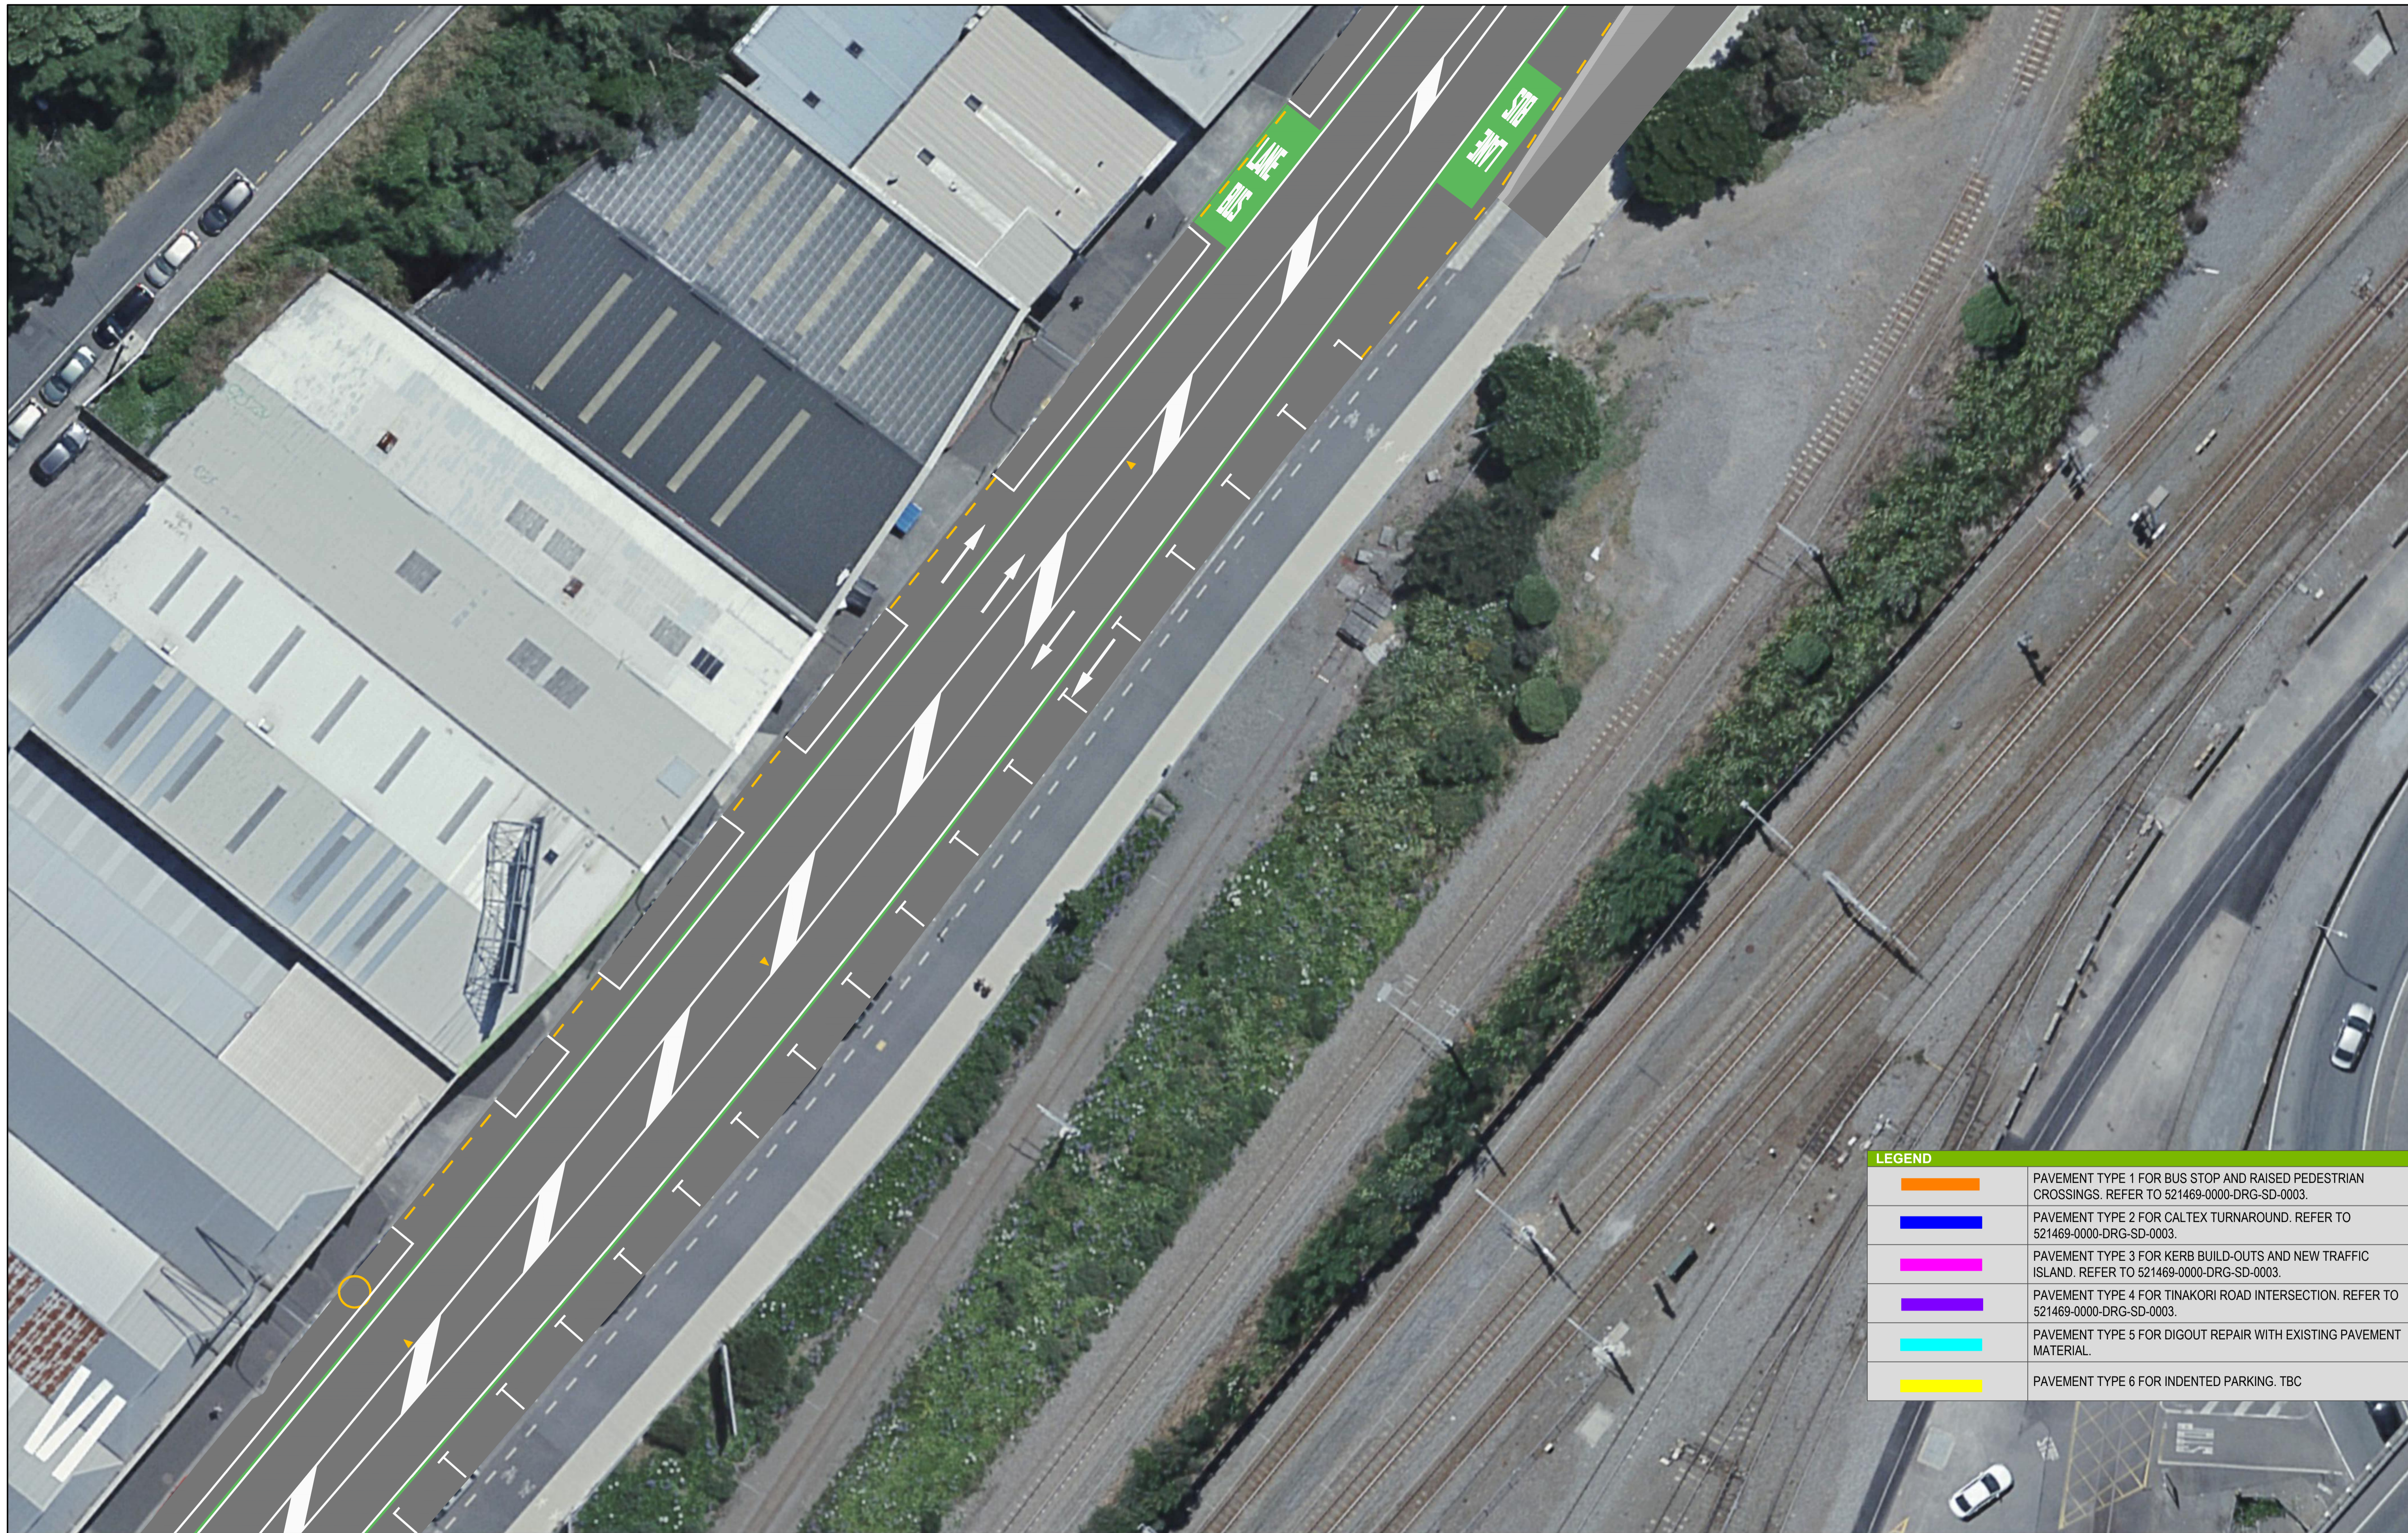

LEGEND	
	PAVEMENT TYPE 1 FOR BUS STOP AND RAISED PEDESTRIAN CROSSINGS. REFER TO 521469-0000-DRG-SD-0003.
	PAVEMENT TYPE 2 FOR CALTEX TURNAROUND. REFER TO 521469-0000-DRG-SD-0003.
	PAVEMENT TYPE 3 FOR KERB BUILD-OUTS AND NEW TRAFFIC ISLAND. REFER TO 521469-0000-DRG-SD-0003.
	PAVEMENT TYPE 4 FOR TINAKORI ROAD INTERSECTION. REFER TO 521469-0000-DRG-SD-0003.
	PAVEMENT TYPE 5 FOR DIGOUT REPAIR WITH EXISTING PAVEMENT MATERIAL.
	PAVEMENT TYPE 6 FOR INDENTED PARKING. TBC




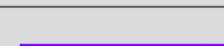
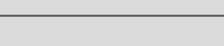

REV	DATE	REVISION DETAILS	APPROVED
1	14/08/23	ISSUE FOR INFORMATION	G.MURISON

SCALE	SIZE
AS SHOWN	A1
DRAWN	G. LI
DESIGNED	G. LI
REVIEWED	N. MOODLEY

ISSUED FOR INFORMATION	
APPROVED	DATE

PROJECT	LET'S GET WELLINGTON MOVING THORNDON QUAY HUTT ROAD					
TITLE	THORNDON QUAY HUTT ROAD PAVEMENT AREA PLAN - SHEET 18 OF 40					
DRAWING No.	PROJECT No.	WBS	TYPE	DISC	NUMBER	REV
521469	521469	0000	DRG	CP	0018	1



LEGEND	
	PAVEMENT TYPE 1 FOR BUS STOP AND RAISED PEDESTRIAN CROSSINGS. REFER TO 521469-0000-DRG-SD-0003.
	PAVEMENT TYPE 2 FOR CALTEX TURNAROUND. REFER TO 521469-0000-DRG-SD-0003.
	PAVEMENT TYPE 3 FOR KERB BUILD-OUTS AND NEW TRAFFIC ISLAND. REFER TO 521469-0000-DRG-SD-0003.
	PAVEMENT TYPE 4 FOR TINAKORI ROAD INTERSECTION. REFER TO 521469-0000-DRG-SD-0003.
	PAVEMENT TYPE 5 FOR DIGOUT REPAIR WITH EXISTING PAVEMENT MATERIAL.
	PAVEMENT TYPE 6 FOR INDENTED PARKING. TBC

REV	DATE	REVISION DETAILS	APPROVED	SCALE	SIZE	ISSUED FOR INFORMATION	PROJECT
1	14/08/23	ISSUE FOR INFORMATION	G.MURISON	AS SHOWN	A1		LET'S GET WELLINGTON MOVING THORNDON QUAY HUTT ROAD
						APPROVED	TITLE
						DATE	HUTT ROAD ROAD CARRIAGEWAY PAVEMENT AREA PLAN - SHEET 19 OF 40
							DRAWING No.
							PROJECT No.
							WBS
							TYPE
							DISC
							NUMBER
							REV
							521469 - 0000 - DRG - CP - 0019 - 1